



**Place Right of Way
Plans Unit Cell Here**

757-9746
JPC

Region 1

Sheet Revisions

Date	Description	Initials
mm/yy	XXXXXXXX	XXX

Sec. 31 of T5S, R77W
Sec. 6, 7, 18, 19, 30 of T6S, R77W
SUMMIT COUNTY, COLORADO


Land Survey Control Diagram

Plan Sheet

Project Number: STA 009A-024				
Project Location: SH 9-Valley Brook to Swan Mtn. Rd.				
Project Location: M.P. 87.92 to M.P. 93.52				
Project Code:	Last Mod. Date:	Subset Sheets:	Sheet No.:	Total No. of Sheets:
14927	06-21-06	6 of 10	3G	


Point #	Northing	Easting	Elevation	Description
7041	1622099.78	2848806.55	9198.99	Found 2 1/2" alum cap "PE-PLS 25620"
7042	1622099.24	2848810.95	9198.52	Found 1 1/4" blue plastic cap "LS 2783"
7043	1621714.50	2848274.11	9207.30	Found #4 rebar
7048	1622801.30	2848396.87	9192.57	Found original stone "Cor. 19 MS 1150"
7049	1622773.59	2848440.34	9184.55	Found 1 1/4" red plastic cap "not legible"
7050	1622238.61	2848377.90	9192.90	Found 1 1/4" red plastic cap "not legible"
7051	1622494.03	2848105.53	9205.83	Found original stone "Cor. 18 MS 1150"
7052	1622101.10	2848809.28	9198.87	Found 2 1/2" diam iron pipe
7053	1621856.73	2848486.18	9202.96	Found survey nail
7054	1622001.92	2848491.08	9200.13	Found survey nail
7055	1622221.54	2848524.78	9192.89	Found survey nail
7056	1623467.85	2848506.89	9179.36	Found 1 1/2" yellow plastic cap "not legible"
7057	1623536.01	2848069.07	9206.80	Found 1" yellow plastic cap "PLS 10847"
7058	1624710.12	2848088.85	9273.98	Found 1" yellow plastic cap "PLS 10847"
7059	1624664.03	2848384.34	9270.95	Found 1 1/2" alum cap, "not legible"
0205	1624628.36	2848791.47	0.00	Found 1" yellow plastic cap, "LS 10847"
0206	1624601.41	2848785.04	9166.84	Found 1" yellow plastic cap, "LS 10847"

**Cell: SHEET_North-Arrow
(General cell library)**

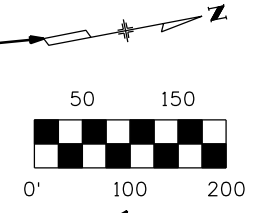

**Cell: SHEET_Bar-Scale-Horizontal
(General cell library)**

**Level: SURV_MONUMENT_Property-Pins_Recovered
Text Style: .14" ENG-100**

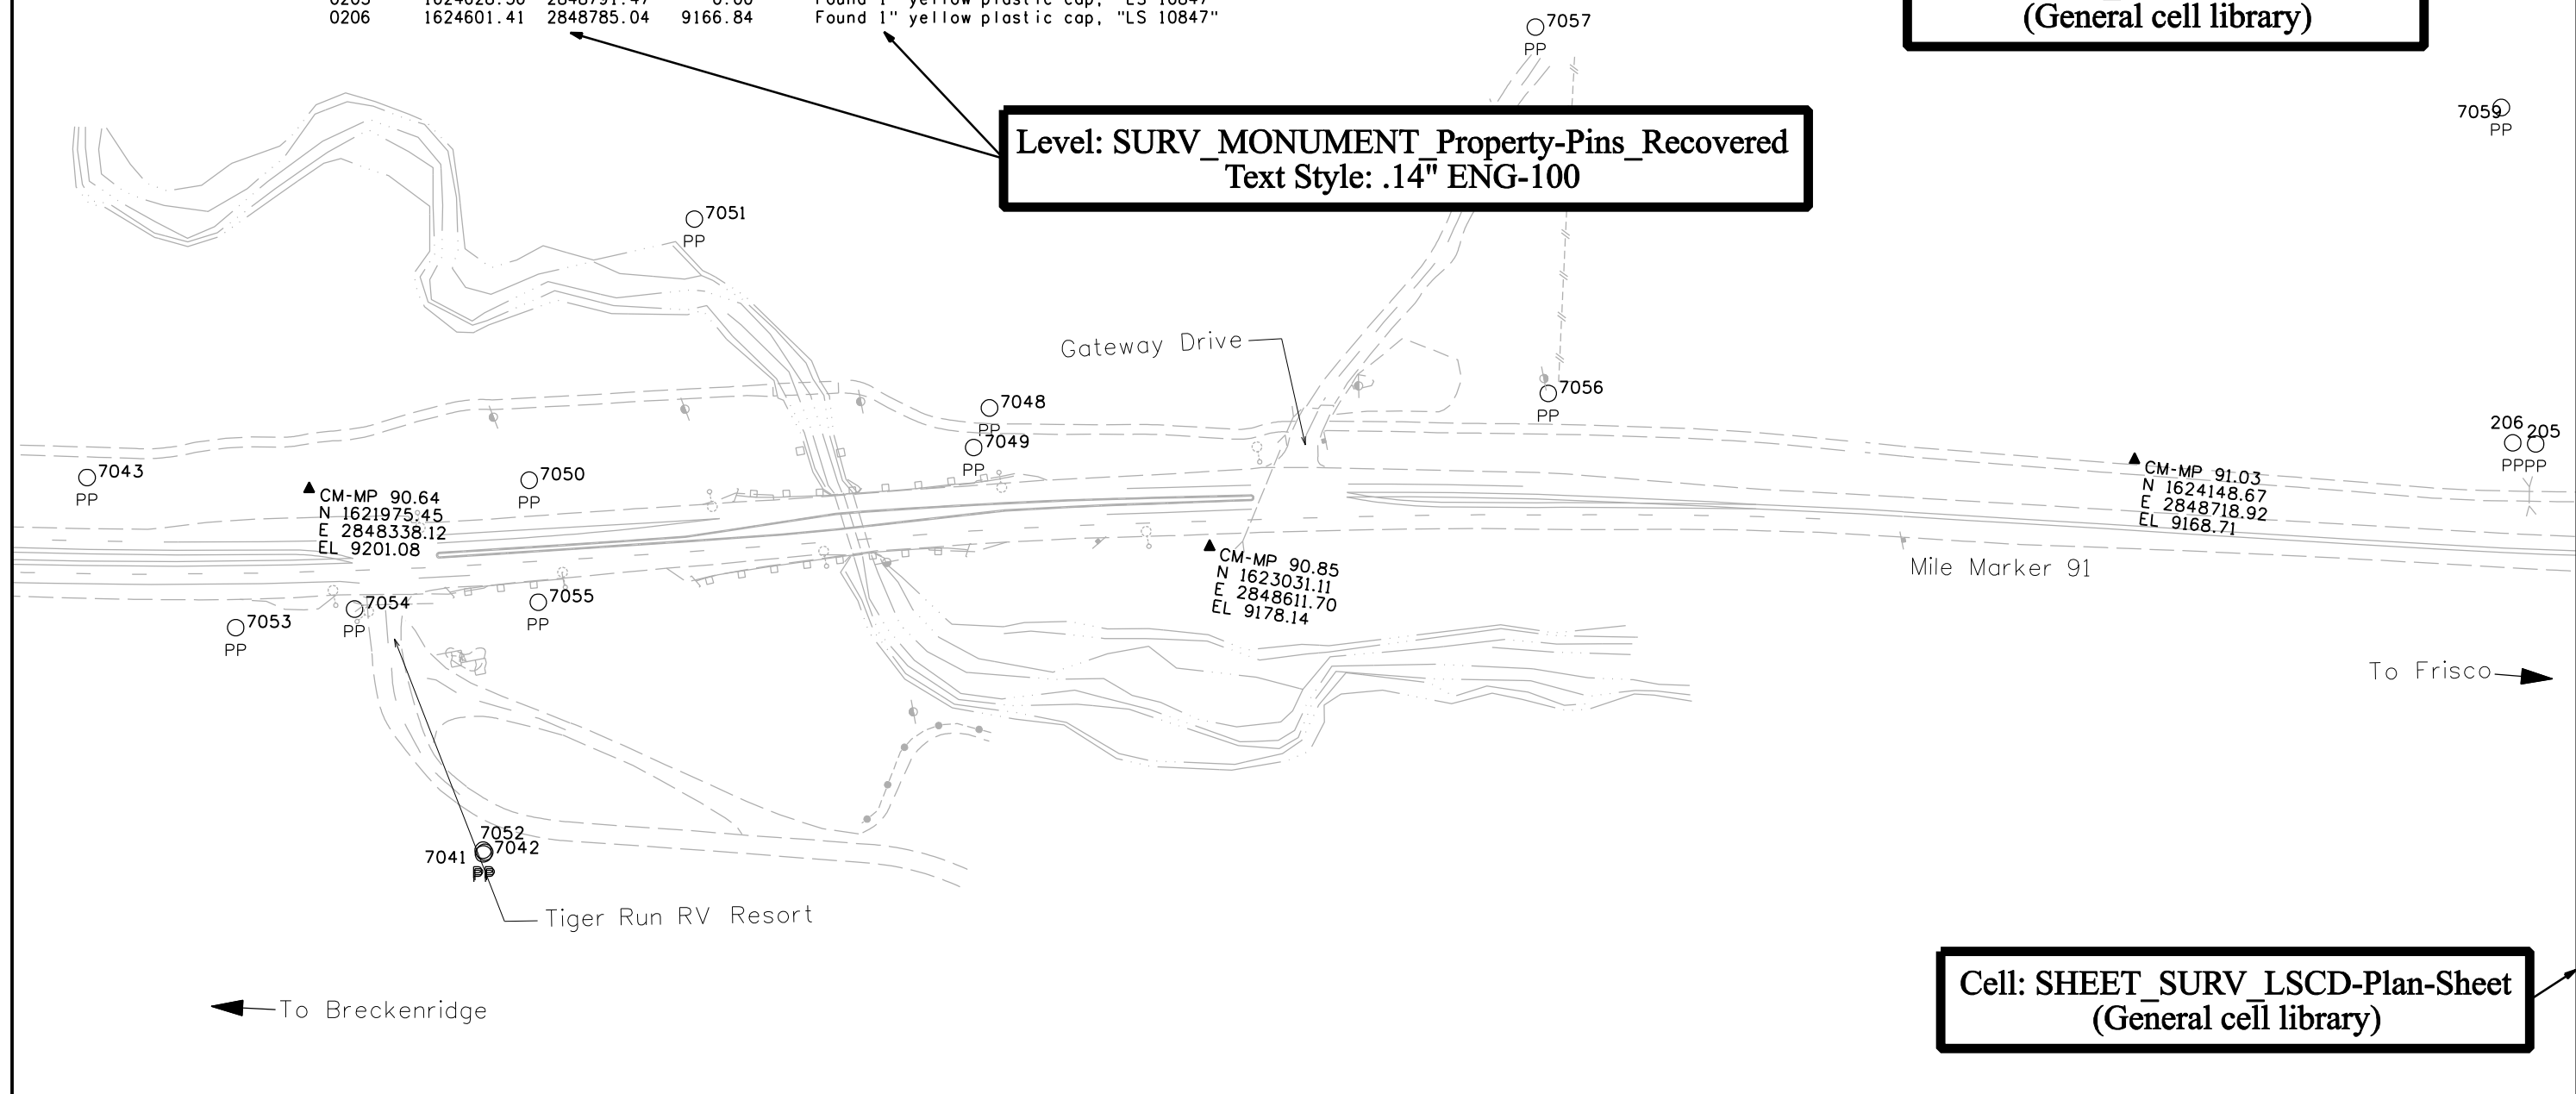

**Cell: SHEET_SURV_LSCD-Plan-Sheet
(General cell library)**