


**GENERAL NOTES**

1. SET DELINEATORS AT EACH CORNER OF THE MEDIA FILTER DRAIN AND AT 100 FT. STATIONS.
2. SURVEY MEDIA FILTER DRAIN IN ACCORDANCE WITH REVISION OF SECTION 208 "PERMANENT WATER QUALITY BMP AS CONSTRUCTED SURVEY".
3. GEOTEXTILE (CLASS 3) SHALL BE INSTALLED AGAINST THE EXISTING SOIL PRIOR TO PLACING THE FILTER MATERIAL (CLASS A) AND THE MEDIA FILTER DRAIN MIX. GEOTEXTILE (CLASS 3) SHALL ALSO BE PLACED IN THE INTERFACE BETWEEN THE FILTER MATERIAL (CLASS A) AND THE MEDIA FILTER DRAIN MIX.

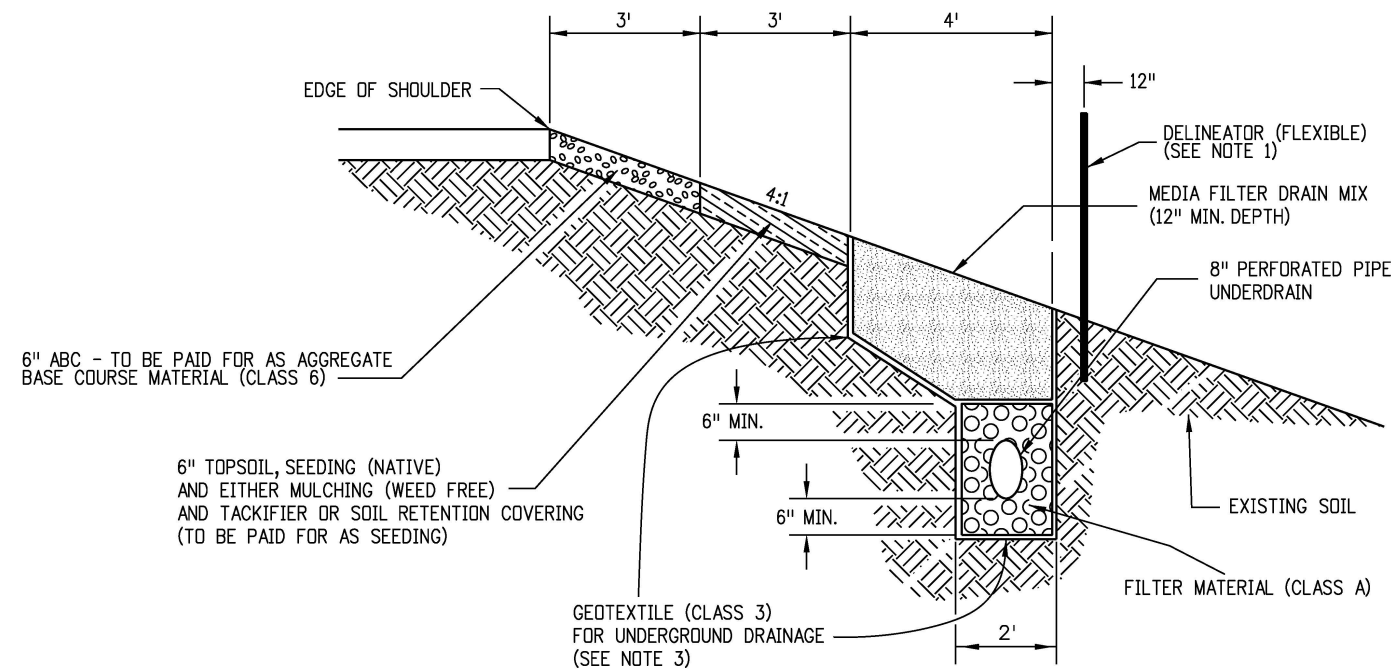

**MEDIA FILTER DRAIN**

Computer File Information	Sheet Revisions		Colorado Department of Transportation	As Constructed	MEDIA FILTER DRAIN		Project No./Code
Creation Date: 07/31/19	(R-X)	mm/dd/yy XXXXXXX	XXXXXX	No Revisions: mm/dd/yy			XXXXX/XXXX
Designer Initials: JBK	(R-X)	mm/dd/yy XXXXXXX	XXXXXX	Revised: mm/dd/yy	Designer: XXXXXXX		D-420-1
Last Modification Date: 07/31/19	(R-X)	mm/dd/yy XXXXXXX	XXXXXX	Void: mm/dd/yy	Detailer: XXXXXXX		Sheet Number: 1 of 1
Detailer Initials: LTA	(R-X)	mm/dd/yy XXXXXXX	XXXXXX		Sheet Subset: XXXXXXX	Subset Sheets: XXX of XXX	Project Sheet Number: XX
CAD Ver.: MicroStation V8 Scale: Not to Scale Units: English	(R-X)	mm/dd/yy XXXXXXX	XXXXXX				



Region, Unit

Street Address  
Office location  
City, CO Zip code  
Phone: XXX-XXX-XXXX Fax: XXX-XXX-XXXX

Intials/Intials