



SECTION VIEW
UNDERDECK LUMINAIRE SUPPORT
 (SEE BRIDGE PLANS FOR INSTALLATION DETAILS)

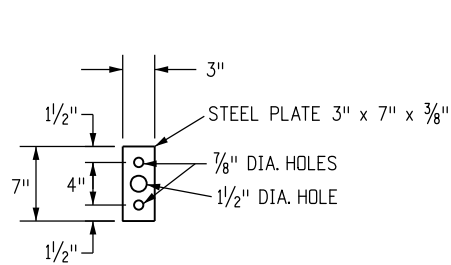


CONNECTION PLATE

USE ASTM RUBBER GASKET BETWEEN PLATE AND 4 IN. SQ. STEEL TUBE

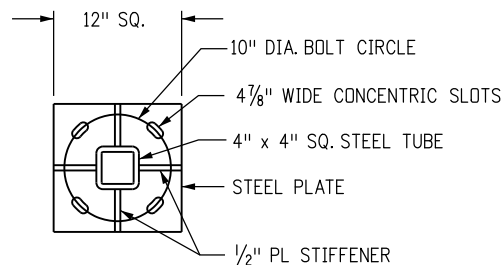

BASE PLATE

MOUNT BASEPLATE SQUARE TO TRAVELED WAY TO BE LIGHTED

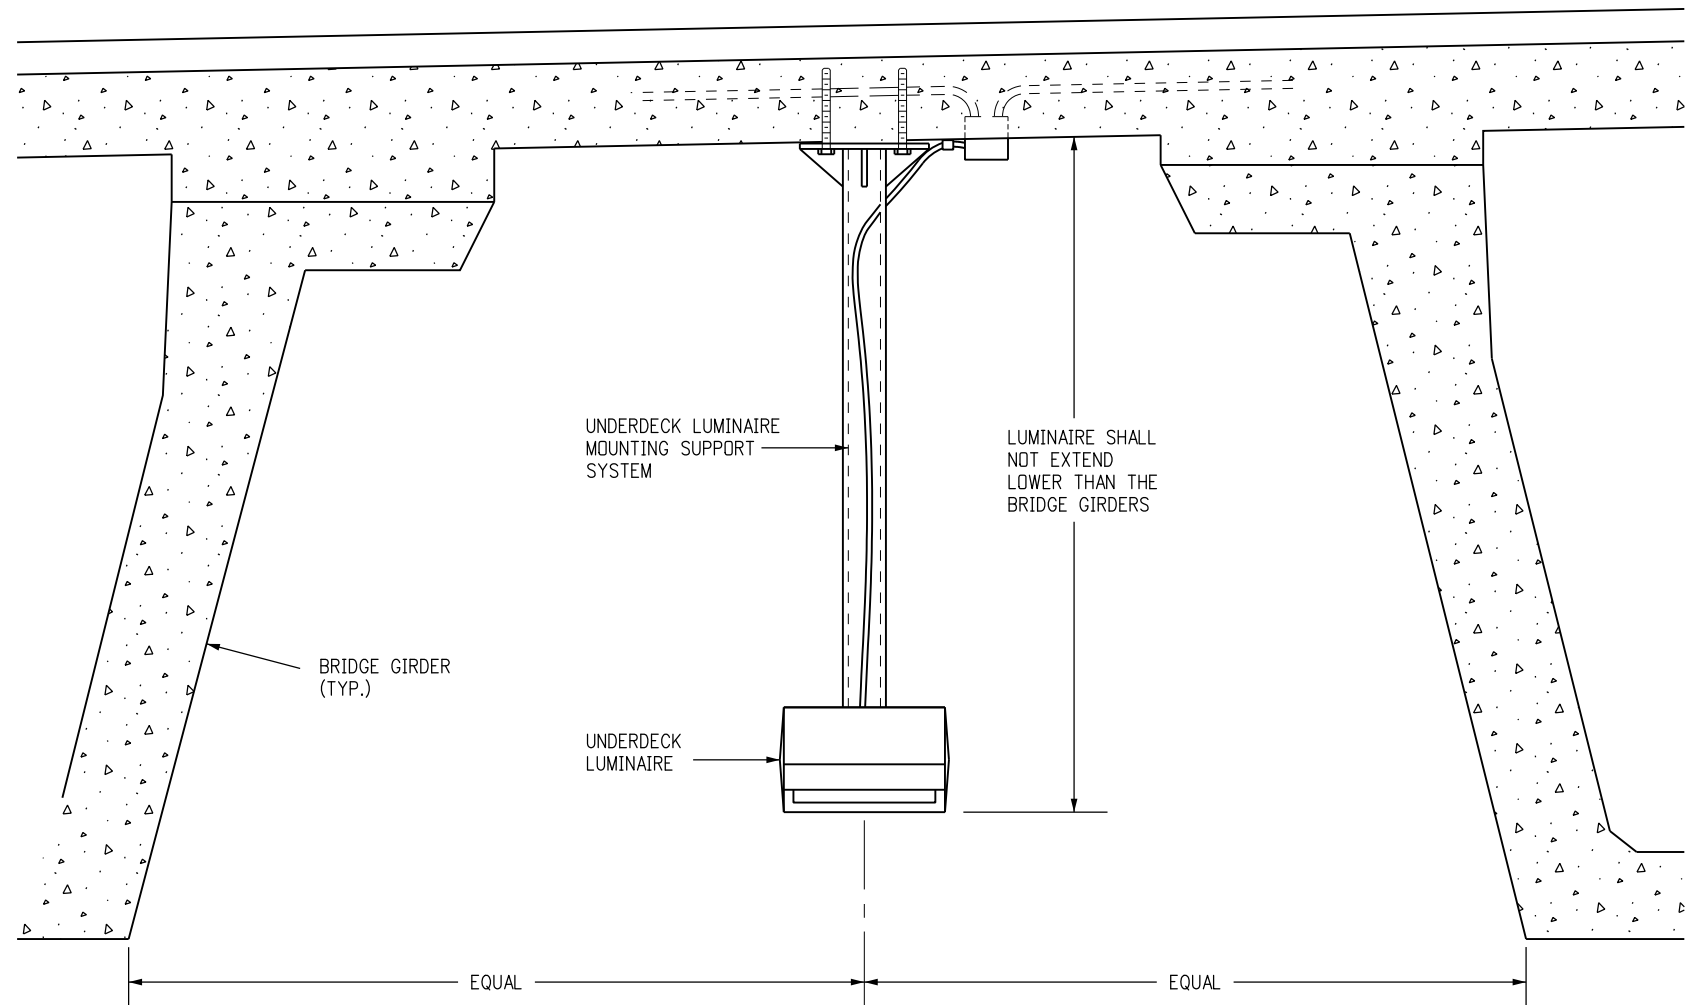

FRONT VIEW
UNDERDECK LUMINAIRE SUPPORT

Computer File Information		Sheet Revisions		Colorado Department of Transportation		As Constructed		UNDER DECK LIGHTING		Project No./Code	
Creation Date: 07/31/19		(R-X)	mm/dd/yy	XXXXXXX	XXXXXX	Street Address		No Revisions: mm/dd/yy		XXXXX/XXXX	
Designer Initials: JBK		(R-X)	mm/dd/yy	XXXXXXX	XXXXXX	Office location				Designer: XXXXXXXX	
Last Modification Date: 07/31/19		(R-X)	mm/dd/yy	XXXXXXX	XXXXXX	City, CO Zip code		Revised: mm/dd/yy		Detailer: XXXXXXXX	
Detailer Initials: LTA		(R-X)	mm/dd/yy	XXXXXXX	XXXXXX	Phone: XXX-XXX-XXXX Fax: XXX-XXX-XXXX		Void: mm/dd/yy		Sheet Subset: XXXXXXXX	
CAD Ver.: MicroStation V8 Scale: Not to Scale Units: English		(R-X)	mm/dd/yy	XXXXXXX	XXXXXX	Region, Unit		Intials/Intials		Subset Sheets: XXX of XXX	
										Sheet Number: 1 of 1	
										Project Sheet Number: XX	