


**GENERAL NOTES**

1. SET DELINEATORS AT EACH CORNER OF THE MEDIA FILTER DRAIN AND AT 100 FT. STATIONS.
2. SURVEY MEDIA FILTER DRAIN IN ACCORDANCE WITH REVISION OF SECTION 208 "PERMANENT WATER QUALITY BMP AS CONSTRUCTED SURVEY".
3. GEOTEXTILE (CLASS 3) SHALL BE INSTALLED AGAINST THE EXISTING SOIL PRIOR TO PLACING THE FILTER MATERIAL (CLASS A) AND THE MEDIA FILTER DRAIN MIX. GEOTEXTILE (CLASS 3) SHALL ALSO BE PLACED IN THE INTERFACE BETWEEN THE FILTER MATERIAL (CLASS A) AND THE MEDIA FILTER DRAIN MIX.

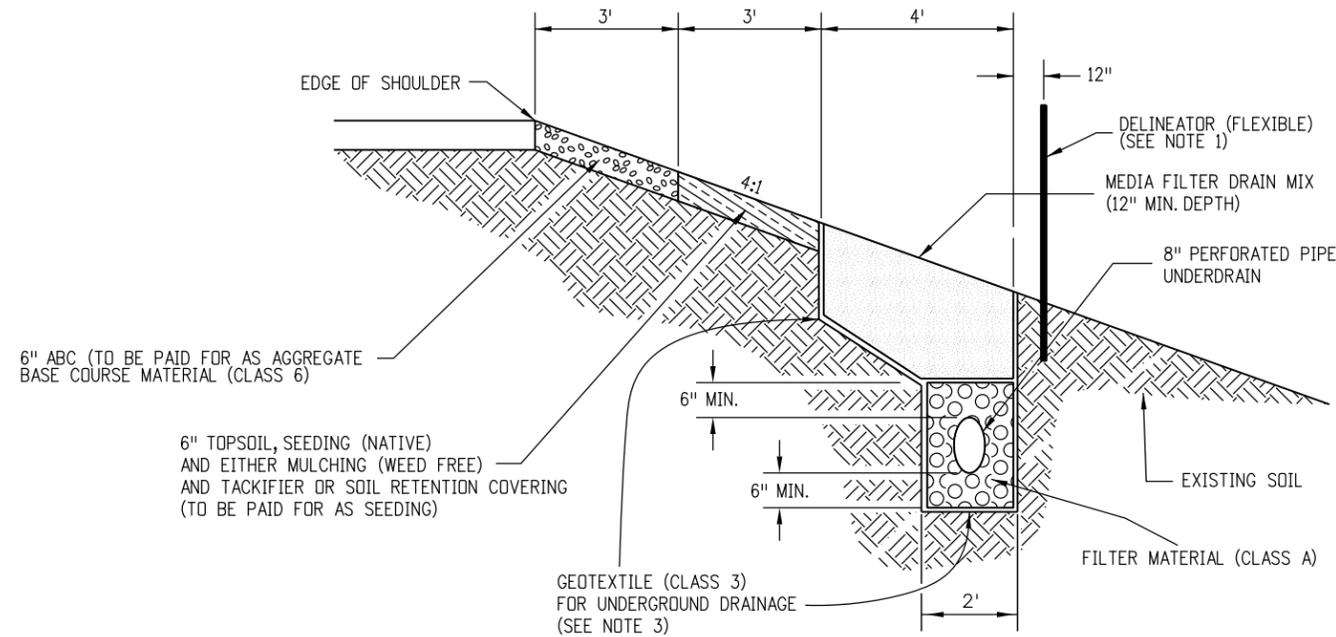

**MEDIA FILTER DRAIN**

MEDIA FILTER DRAIN  
D-420-1

APPLICATION: WHERE STORMWATER DRAINS ARE REQUIRED ACCORDING TO SPECIFICATION SECTION 208.

HISTORY: REVISION OF SECTION 208 - PERMANENT WATER QUALITY BMP AS CONSTRUCTED SURVEY.

PLEASE CALL THE STANDARDS ENGINEER AT 303-757-9021 FOR ANY QUESTIONS. DATE: OCTOBER 28, 2011

PLEASE DELETE THIS BLOCK BEFORE USING THIS DETAIL ON A PROJECT.

Computer File Information		Sheet Revisions		Colorado Department of Transportation		As Constructed		MEDIA FILTER DRAIN		Project No./Code		
Creation Date: 02/03/11	Initials: DD	(R-X)	mm/dd/yy XXXXXXXX	XXXXXX	 Street Address Office location City, CO Zip code Phone: XXX-XXX-XXXX FAX: XXX-XXX-XXXX	No Revisions:	mm/dd/yy	Designer:	XXXXXXXX	Number		
Last Modification Date: 11/03/11	Initials: LTA	(R-X)	mm/dd/yy XXXXXXXX	XXXXXX		Region, Unit	Revised:	mm/dd/yy	Detailer:	XXXXXXXX	Code	
Full Path: www.dot.state.co.us/DesignSupport/		(R-X)	mm/dd/yy XXXXXXXX	XXXXXX		Intials/Intials	Void:	mm/dd/yy	Sheet Subset:	XXXXXXXX	Sheet Number: 1 of 1	
Drawing File Name: D0420010101_MFD.dgn		(R-X)	mm/dd/yy XXXXXXXX	XXXXXX					Subset Sheets:	XXX of XXX		
CAD Ver.: MicroStation V8 Scale: Not to Scale Units: English		(R-X)	mm/dd/yy XXXXXXXX	XXXXXX								