

FHWA oversight and National Highway System "yes" or "no" blocks

t / NHS

FHWA REGION VIII OVERSIGHT?  NO  YES

NATIONAL HIGHWAY SYSTEM?  NO  YES

Level: SHEET Text-2  
Text Style: .25" Title-100

# DEPARTMENT OF TRANSPORTATION STATE OF COLORADO

Related Projects:  
P. E. UNDER PROJECT: STA R400-189  
Project Number: 15375  
Project Code:

R.O.W. Projects:  
R.O.W. Project Description: N/A

Level: SHEET Text-2  
Text Style: .14" Title-100

HIGHWAY CONSTRUCTION BID PLANS OF PROPOSED  
**FEDERAL AID PROJECT NO. STA 0361-082**  
U.S. HIGHWAY NO. 36  
**BOULDER COUNTY**  
CONSTRUCTION PROJECT CODE NO. 15585

Level: SHEET Text-3  
Text Style: .14" Title-100


Other Project Numbers and Codes

TABULATION OF LENGTH & DESIGN DATA

STATION	FEET	
	ROADWAY US 36	MAJOR STR.
APPROACH TO PROJECT STA. 104+00		
BEGIN STA 0361-082, 15585 STA. 106+00 MP 25.8	200.0	
	10,841.76	
		23.0
END STA 0361-082, 15585 STA. 373+06 MP 31.0	15,841.24	
APPROACH TO PROJECT STA. 375+06	200.0	
<b>TOTAL</b>	<b>27,083.00</b>	<b>23.0</b>
<b>SUMMARY OF PROJECT LENGTH</b>		
	FEET	MILES
ROADWAY (NET LENGTH)	27,083.00	5.13
MAJOR STRUCTURE	23.0	0.004
PROJECT GROSS LENGTH	27,106.00	5.134
<b>DESIGN DATA</b>		
	U.S. 36	
MAXIMUM RADIUS OF CURVE (EXISTING)	5730'	
MAXIMUM	5.00%	
MINIMUM	500 ft	
MINIMUM	490 ft	
MAXIMUM DESIGN SPEED (EXISTING)	60 MPH	
* CONSTRUCTION CLEAR ZONE (MIN 18')	30 ft	

Level: SHEET Text-1  
Text Style: .07" ENG-100

Level: SHEET Text-1  
Text Style: .07" ENG-100

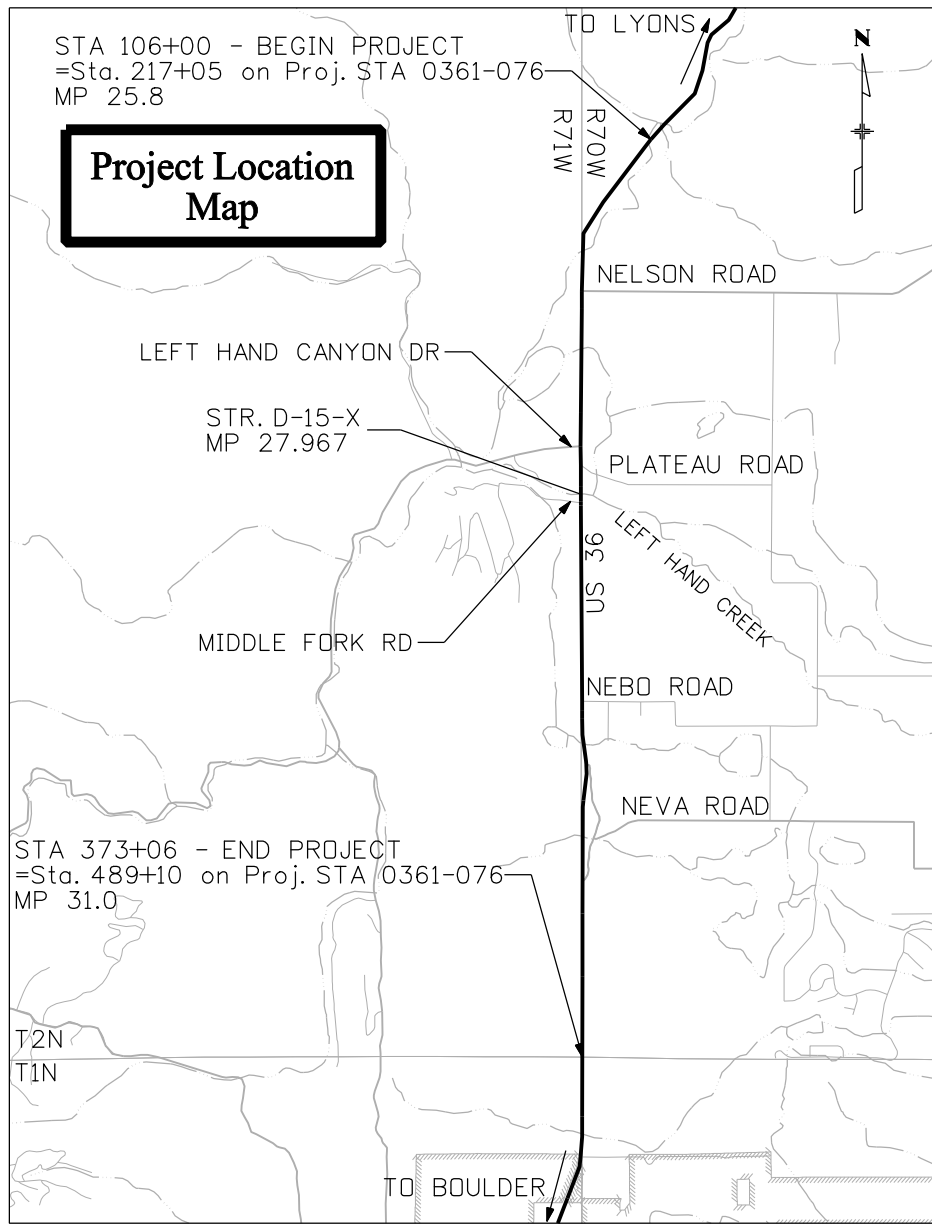

Project Location Map

SHEET NO.	INDEX OF SHEETS
1	TITLE SHEET
2	STANDARD
3-4	TYPICAL
5	GENERAL
6-8	SUMMARY OF APPROXIMATE QUANTITIES
9	SURFACING, PLANING AND REMOVAL TABS
10	GUARDRAIL TAB
	QUANTITIES
16-17	ROADWAY PLAN - US36 / MIDDLE FORK ROAD
18	TRAFFIC CONTROL DEVICES
19	PAVEMENT MARKING TABS
20-21	STORMWATER MANAGEMENT PLAN
22	SURVEY TABULATION SHEET
23	TABULATION OF SURVEY MONUMENTS

Level: SHEET Text-2  
Text Style: .10" ENG-100

Level: SHEET Text-1  
Text Style: .07" ENG-100

Cell: SHEET Design-Title-Sheet  
(General cell library)

NEW AND REVISED STANDARDS

PLAN NO.	DESCRIPTION
M-629-1	SURVEY MONUMENTS (09/04) (2 SHEETS)
S-612-1	TYPICAL DELINEATOR INSTALLATIONS (10/04) (4 SHEETS)
S-627-1	TYPICAL PAVEMENT MARKINGS (09/05) (5 SHEETS)
S-630-1	TRAFFIC CONTROLS FOR HIGHWAY CONSTRUCTION (06/05) (10 SHEET)
S-630-3	FLASHING BEACON (PORTABLE) DETAILS (03/05) (1 SHEET)

jerry C:\Projects\12345\Design\Drawings\Sample\_TitleSheet.dgn 6/25/2007

Print Date: 6/25/2007

File Name: Sample\_TitleSheet.dgn

Horiz. Scale: 1:1      Vert. Scale: As Noted

Unit Information      Unit Leader Initials

Sheet Revisions		
Date:	Comments	Init.

Colorado Department of Transportation

Region 4      **Place Resident Engineer Cell Here**      -444-0751      MHG

As Constructed

No Revisions:

Revised:

Void:

Contract Information

Contractor:

Resident Engineer:

Project Engineer:

PROJECT STARTED: / /      ACCEPTED: / /

Comments:

Project No./Code

STA 0361-082

15585

Sheet Number 1