



Level: DES_XSEC_Annotation
Text Style: .05" ENG-100

Level: GEN_ANNO_Text-2
Text Style: .10" ENG-80

Cell: SHEET_Design-Sheet
(General cell library)

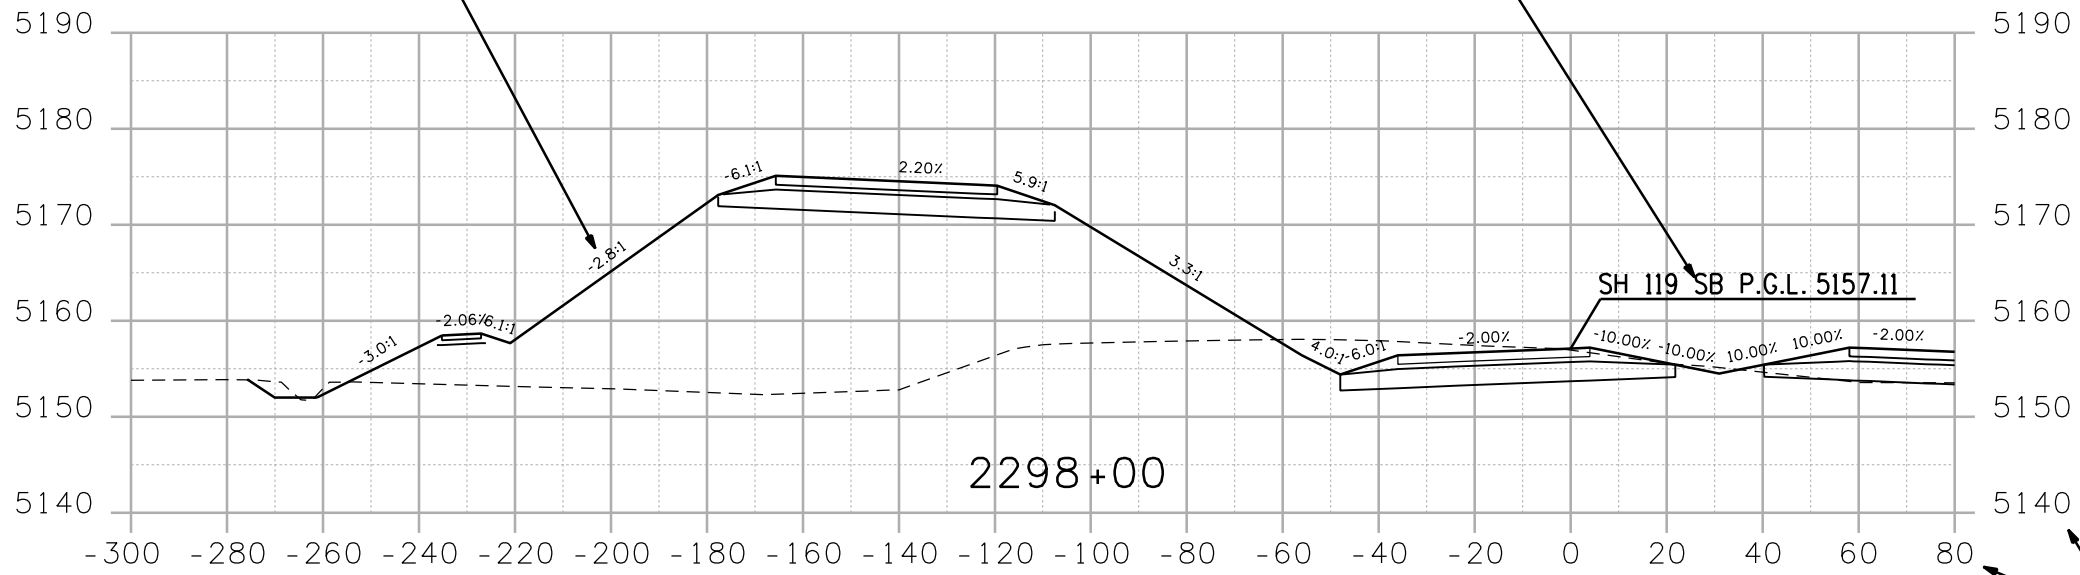

Level: DES_XSEC_Grid-Text
Text Style: .10" ENG-100

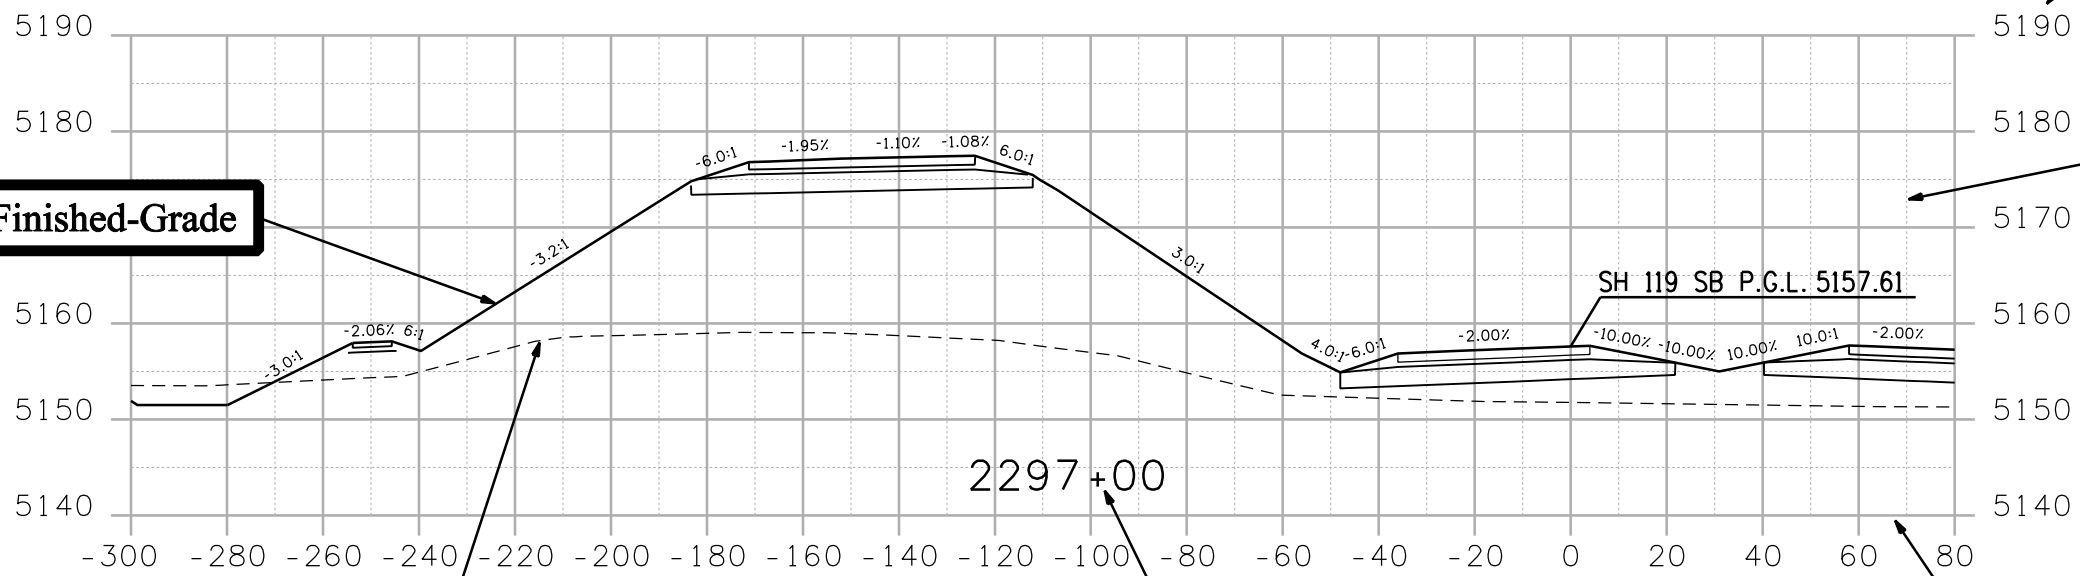

Level: DES_XSEC_Finished-Grade

Level: DES_XSEC_Grid-Minor

Level: DES_XSEC_Existing-Ground

Level: DES_XSEC_Grid-Text
Text Style: .14" ENG-100

Level: DES_XSEC_Grid

Print Date: 7/12/2006
Drawing File Name: 13930CrossSectionsSBSH119.dgn
Horiz. Scale: 1:40 Vert. Scale: 1:20

Sheet Revisions		
Date:	Comments	Initials

Colorado Department of Transportation

 Region 04 (303) 444-0751 MHG

Place Resident
Engineer Cell Here

As Constructed
No Revisions:
Revised:
Void:

CROSS SECTIONS			
Designer:	RJH	Structure	
Detailer:	RJH	Numbers	
Sheet Subset:	Discipline	Subset Sheets:	

Project No./Code
NH 1191-016
13930
Sheet Number XXX