

FHWA oversight and National Highway System "yes" or "no" blocks

Light / NHS	
FHWA REGION VIII OVERSIGHT?	<input checked="" type="checkbox"/> NO <input type="checkbox"/> YES
NATIONAL HIGHWAY SYSTEM?	<input checked="" type="checkbox"/> NO <input type="checkbox"/> YES

Level: GEN_SHEET_Text-2
Text Style: .25" Title-100

DEPARTMENT OF TRANSPORTATION STATE OF COLORADO

Related Projects:	
P. E. UNDER PROJECT:	STA R400-189
Project Number	15375
Project Code:	
R.O.W. Projects:	
R.O.W. Project Description	
N/A	

Other Project Numbers and Codes

Level: GEN_SHEET_Text-2
Text Style: .14" Title-100

HIGHWAY CONSTRUCTION BID PLANS OF PROPOSED
FEDERAL AID PROJECT NO. STA 0361-082
U.S. HIGHWAY NO. 36
BOULDER COUNTY
CONSTRUCTION PROJECT CODE NO. 15585

Level: GEN_SHEET_Text-3
Text Style: .14" Title-100

TABULATION OF LENGTH & DESIGN DATA

	FEET	
	ROADWAY US 36	MAJOR STR.
STA. 104+00 BEGIN STA 0361-082, 15585 STA. 106+00 MP 25.8	200.0	
STA. 214+41.76 BEGIN STRUCTURE NO. D-15-X MP 27.967	10,841.76	23.0
STA. 214+64.76 END STRUCTURE NO. D-15-X		
END STA 0361-082, 15585 STA. 373+06 MP 31.0	15,841.24	
APPROACH TO PROJECT STA. 375+06	200.0	
TOTAL	27,083.00	23.0


Level: GEN_SHEET_Text-2
Text Style: .10" ENG-100

Level: GEN_SHEET_Text-1
Text Style: .07" ENG-100

SUMMARY OF	FEET	MILES
ROADWAY (NET LENGTH)	27,083.00	5.13
MAJOR STRUCTURE	23.0	0.004
PROJECT GROSS LENGTH	27,106.00	5.134

DESIGN DATA	U.S. 36
MAXIMUM RADIUS OF CURVE (EXISTING)	5730'
MAXIMUM GRADE (EXISTING)	5.00%
MINIMUM S.S.D. HORIZONTAL	500 ft
MINIMUM S.S.D. VERTICAL (EXISTING)	490 ft
MAXIMUM DESIGN SPEED (EXISTING)	60 MPH
* CONSTRUCTION CLEAR ZONE (MIN 18')	30 ft

Level: GEN_SHEET_Text-1
Text Style: .07" ENG-100

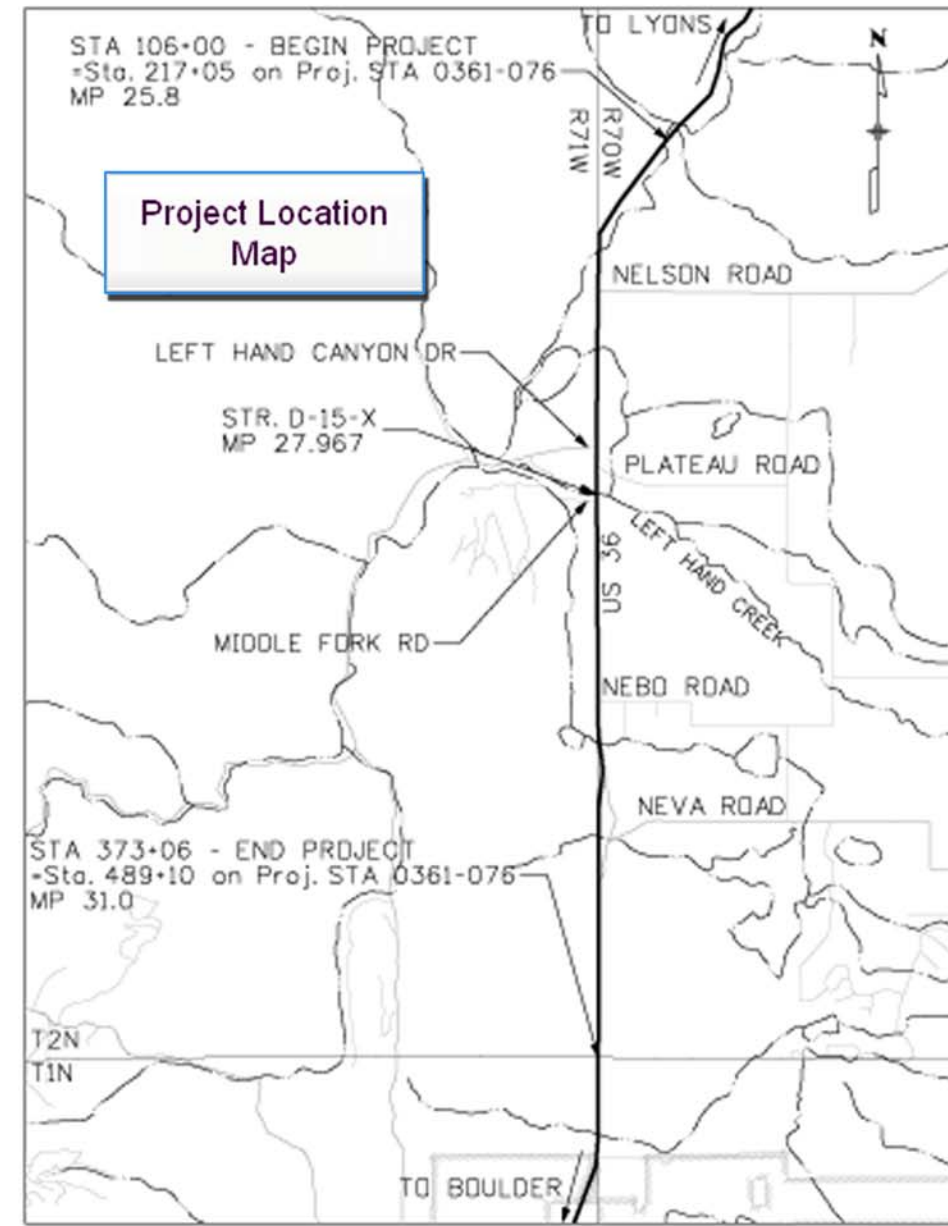

Project Location Map

SHEET NO.	INDEX OF SHEETS
1	TITLE SHEET
2	STANDARD PLANS
3-4	TYPICAL SECTIONS
5	GENERAL NOTES
6-8	SUMMARY OF APPROXIMATE QUANTITIES
9	SURFACING, PLANIT
10	GUARDRAIL TAB
11	STRUCTURE AND E
12	DETAILS AND SCHEMATICS
13-15	ROADWAY PLAN - US36 / LAKE OF THE PINES
16-17	ROADWAY PLAN - US36 / MIDDLE FORK ROAD
18	TRAFFIC CONTROL DEVICES
19	PAVEMENT MARKING TABS
20-21	STORMWATER MANAGMENT PLAN
22	SURVEY TABULATION SHEET
23	TABULATION OF SURVEY MONUMENTS

Level: GEN_SHEET_Text-2
Text Style: .10" ENG-100

Level: GEN_SHEET_Text-1
Text Style: .07" ENG-100

NEW AND REVISED STANDARDS

- PLAN NO.
- M-629-1 SURVEY MONUMENTS (09/04) (2 SHEETS)
- S-612-1 TYPICAL DELINEATOR INSTALLATIONS (10/04) (4 SHEETS)
- S-627-1 TYPICAL PAVEMENT MARKINGS (09/05) (5 SHEETS)
- S-630-1 TRAFFIC CONTROLS FOR HIGHWAY CONSTRUCTION (06/05) (10 SHEET)
- S-630-3 FLASHING BEACON (PORTABLE) DETAILS (03/05) (1 SHEET)

* FOR INFORMATION ONLY

Print Date: 6/26/2006	Drawing File Name: 15585TitleSheet
Horiz. Scale: As Shown	Vert. Scale: As Shown

Sheet Revisions		
Date:	Comments	Init.

Colorado Department of Transportation

 1050 Lee Hill Road
 Boulder, CO 80302
 Phone: 303-546-5660 FAX: 303-444-0751
 Region 4
 MHG

As Constructed
No Revisions:
Revised:
Void:

Contract Information	
Contractor:	
Resident Engineer:	
Project Engineer:	
PROJECT STARTED: / /	ACCEPTED: / /
Comments:	

Project No./Code
STA 0361-082
15585
Sheet Number 1