

CDOT OUTDOOR ADVERTISING DIAGRAMS

Figure 1A. Cotton Areas by Zoning	1
Figure 1B. Cotton Areas Coincident w/ Roadway R.O.W.....	2
Figure 1C. Cotton Areas w/ Roadway R.O.W. Angled	3
Figure 1D. Cotton Areas w/ Offset Roadway R.O.W.	4
Kerr Area Exception	5
Sign Spacing Details	
Page 1 of 3	6
Page 2 of 3	7
Page 3 of 3	8
Sign Face Dimension Details.....	
Page 1 of 2	9
Page 2 of 2	10

FIGURE 1A. COTTON AREAS BY ZONING

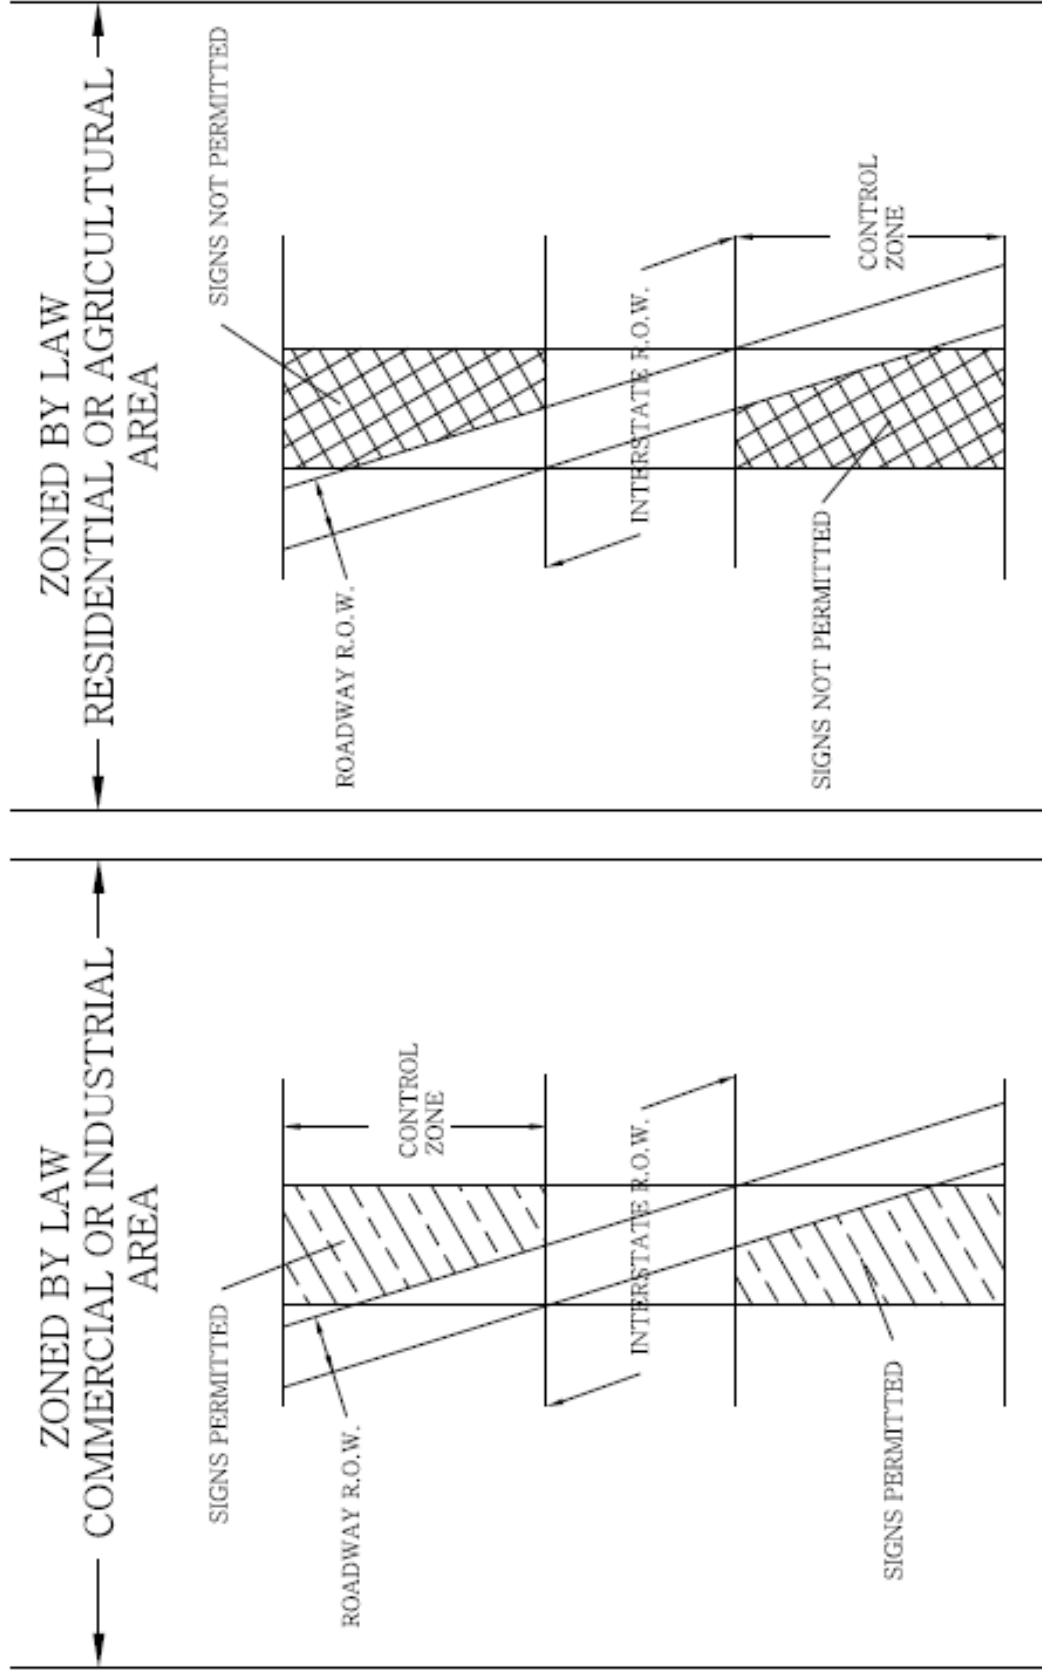


FIGURE 1B. COTTON AREAS COINCIDENT WITH ROADWAY R.O.W.

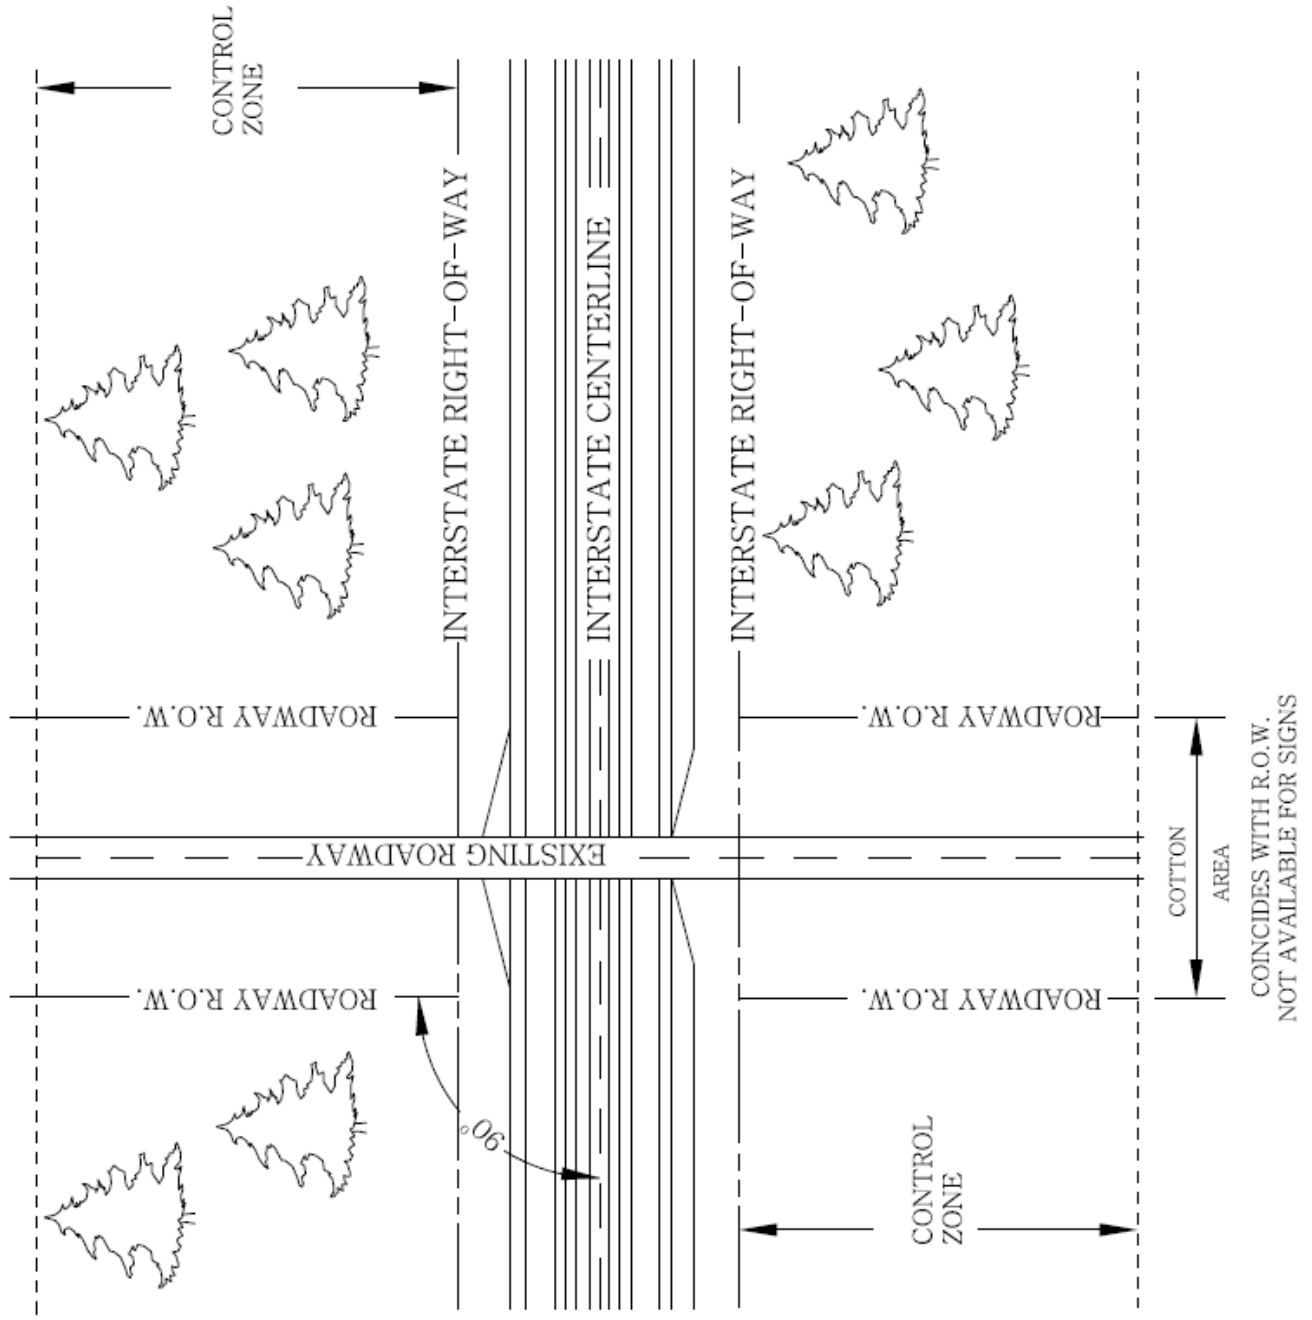


FIGURE 1C. COTTON AREAS WITH ROADWAY R.O.W. ANGLED


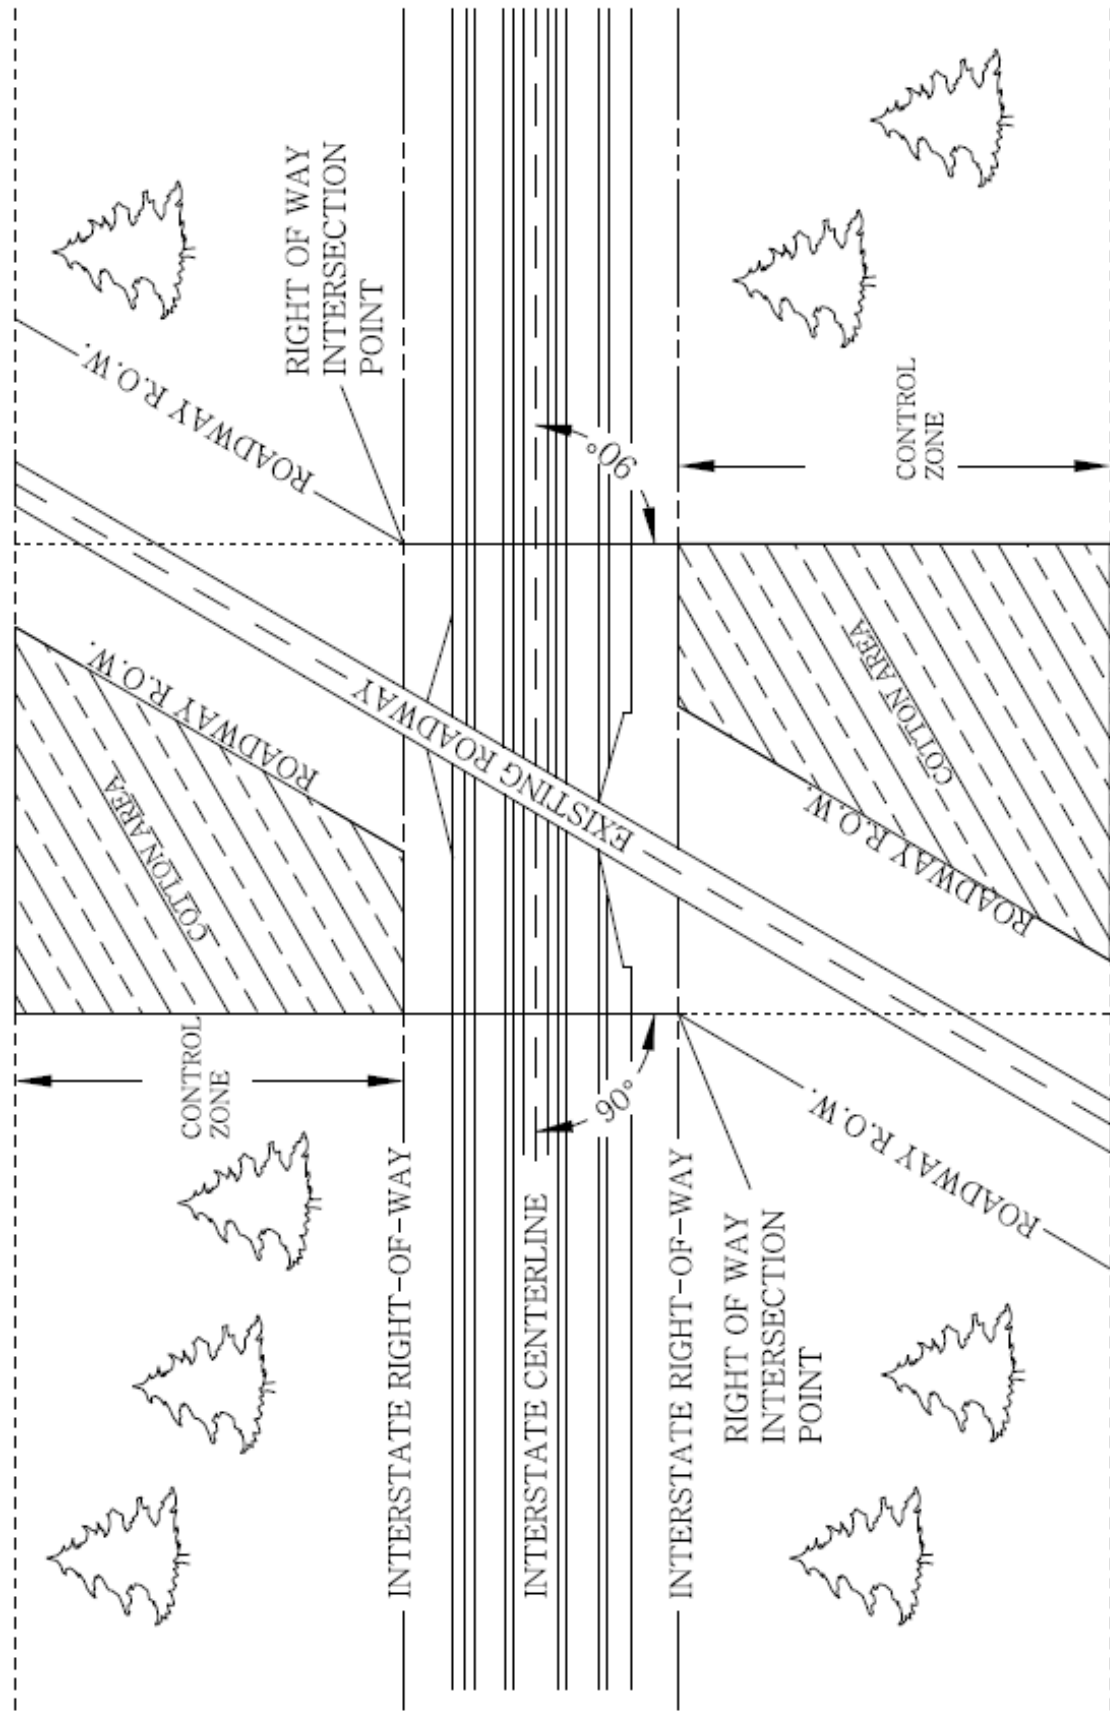



FIGURE 1D. COTTON AREAS WITH OFFSET ROADWAY R.O.W.

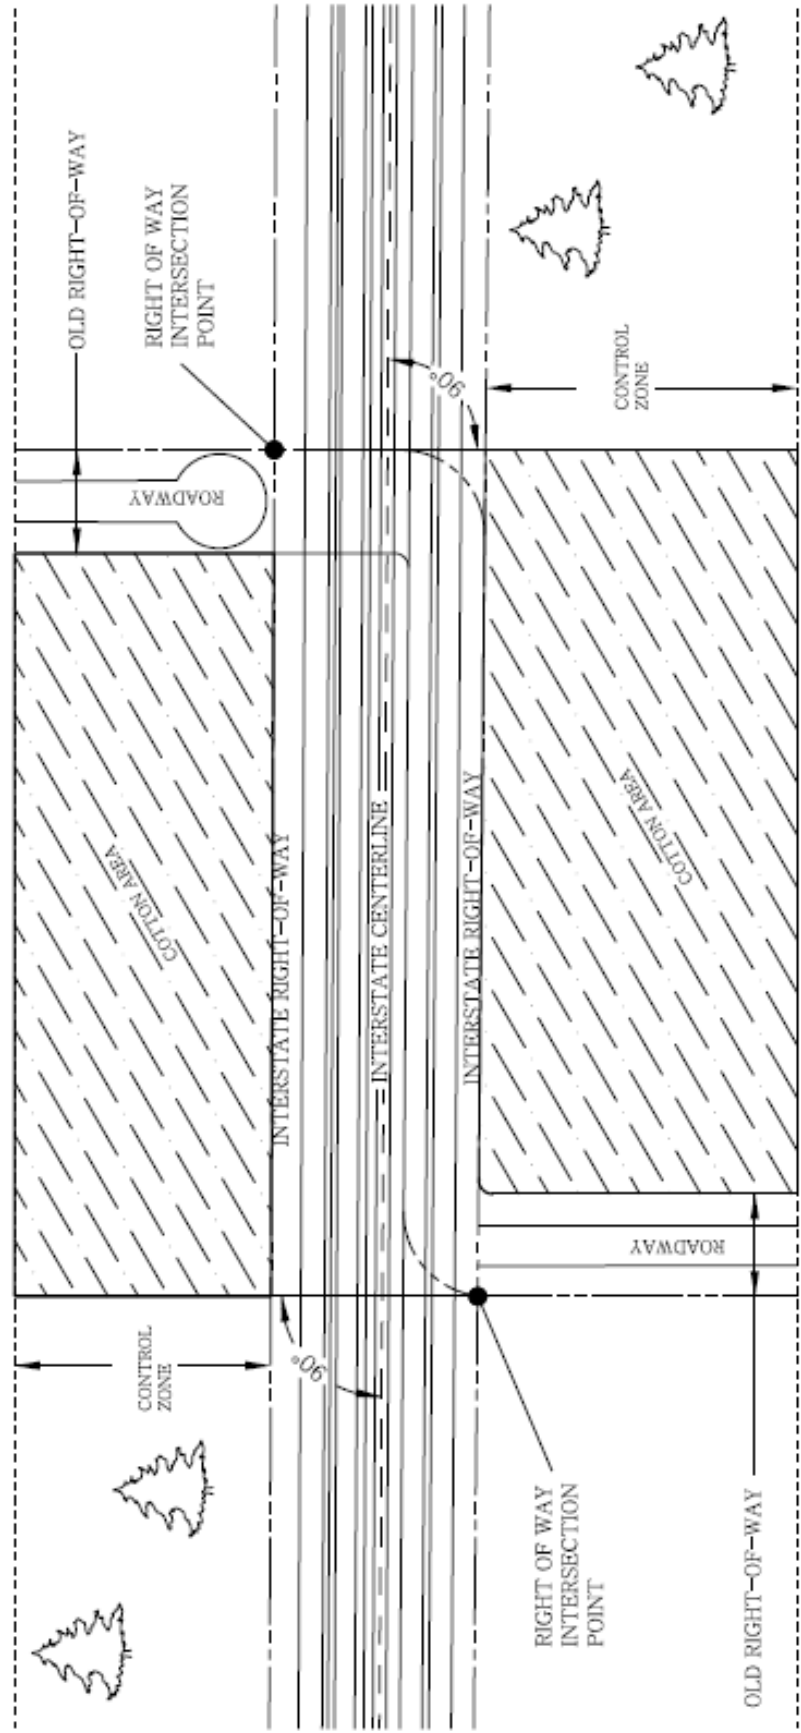

KERR AREA EXCEPTION

Within the County

USE MUST BE CLEARLY ESTABLISHED BY STATE LAW AS INDUSTRIAL OR COMMERCIAL PRIOR TO SEPTEMBER 21, 1959

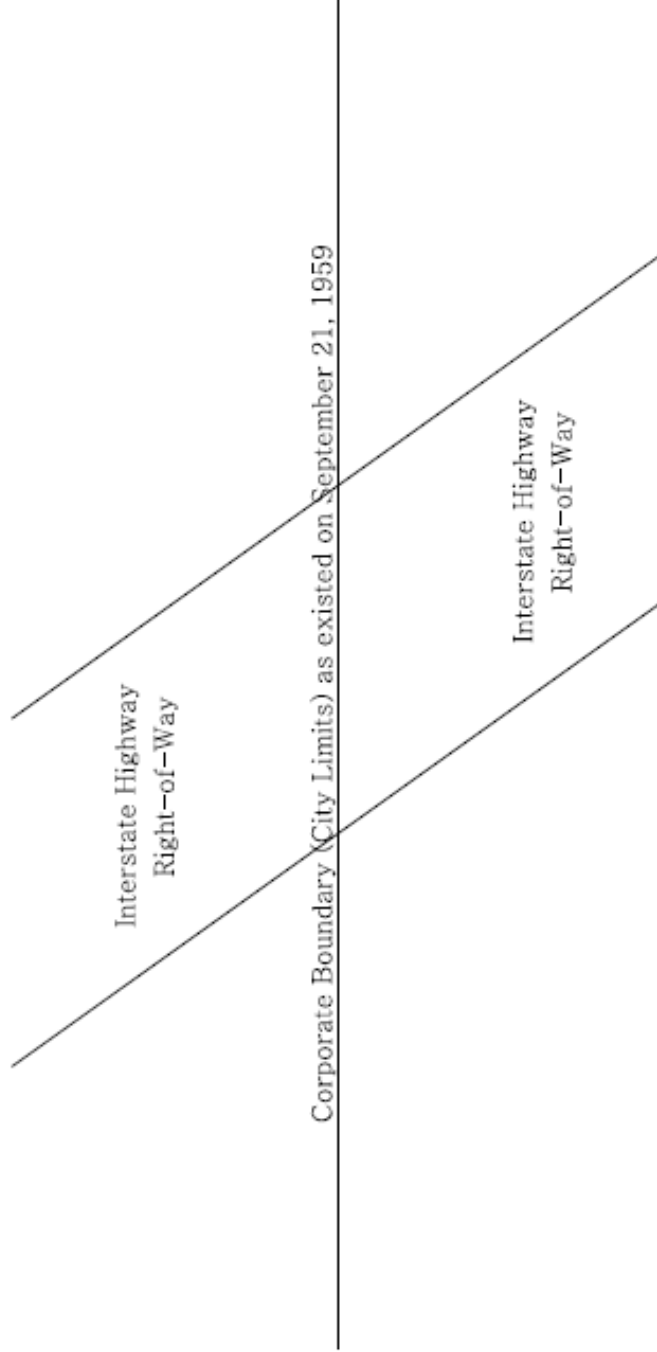


Corporate Boundary (City Limits) as existed on September 21, 1959

Interstate Highway
Right-of-Way


MUST BE ZONED INDUSTRIAL OR COMMERCIAL BY STATE LAW PRIOR TO JANUARY 1, 1970

Within the City


SIGN SPACING ALONG CONTROLLED ROUTES
WITH LIMITED ACCESS RIGHT-OF WAY

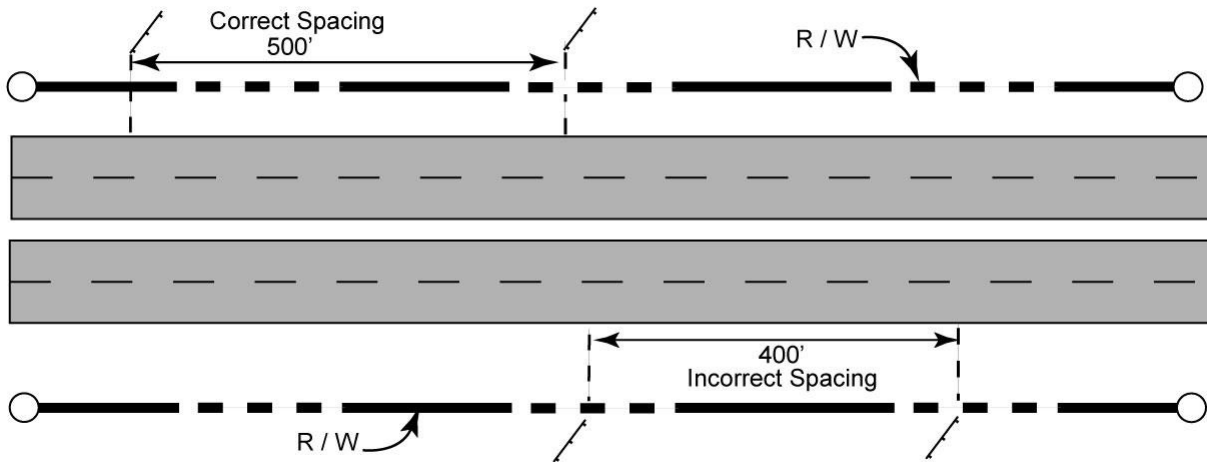

SIGN SPACING ADJACENT TO INTERCHANGES ALONG CONTROLLED ROUTES
WITH LIMITED ACCESS RIGHT-OF-WAY
(APPLIES TO MUNICIPALITIES WITHIN URBAN AREAS)

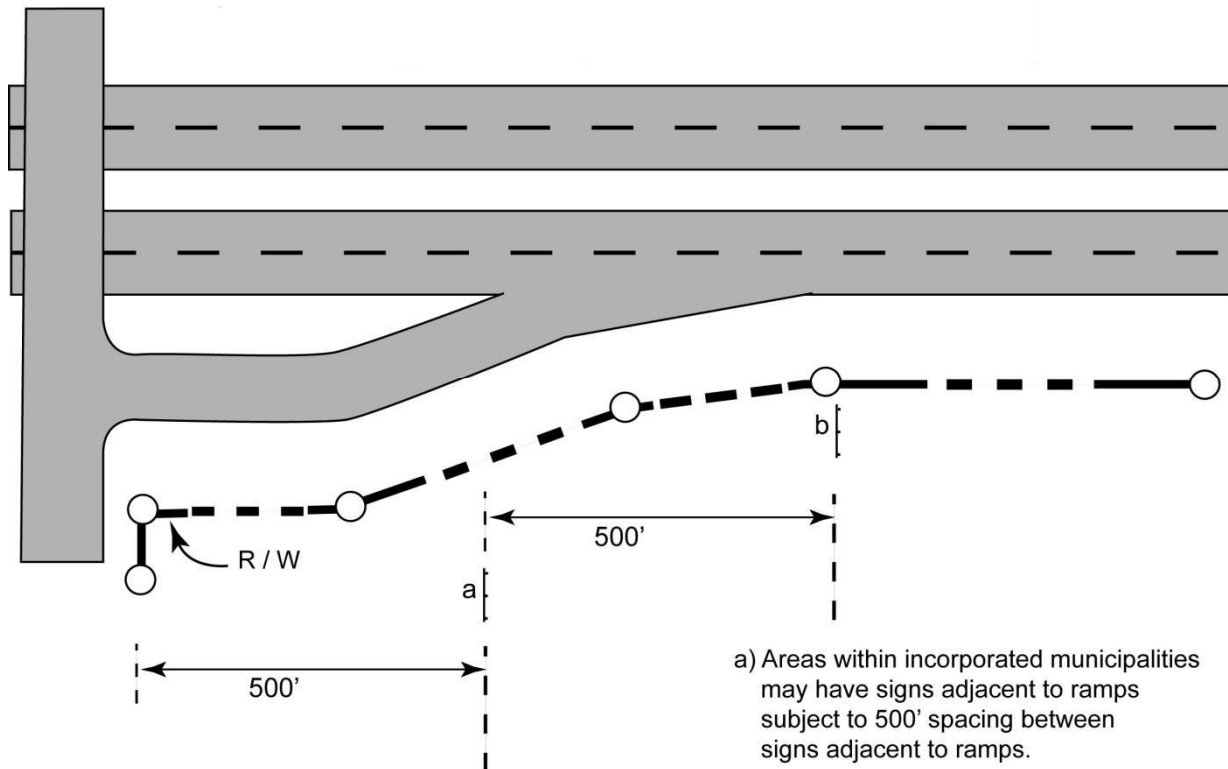


SIGN SPACING ADJACENT TO INTERCHANGES ON CONTROLLED ROUTES
WITH LIMITED ACCESS RIGHT-OF-WAY
(APPLIES TO LOCATIONS OUTSIDE URBAN AREAS)

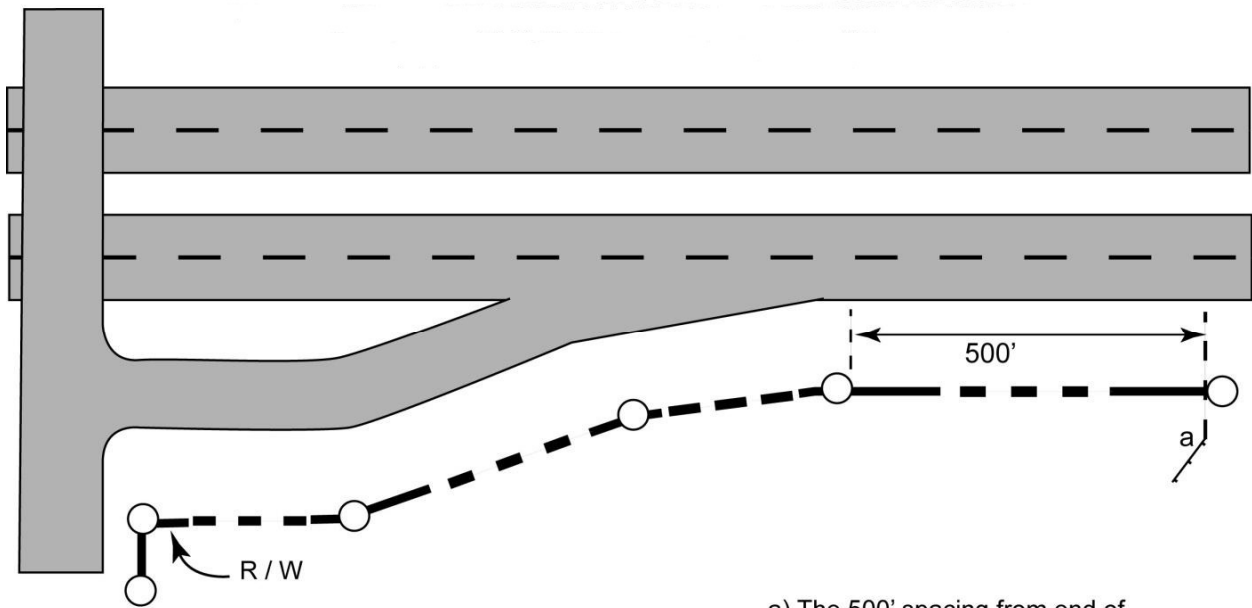


a) The 500' spacing from end of taper applies only in areas outside of incorporated municipalities.

SIGN SPACING ALONG NON-LIMITED ACCESS CONTROLLED ROUTES
(URBAN AREAS HAVE POPULATIONS GREATER THAN 5,000)

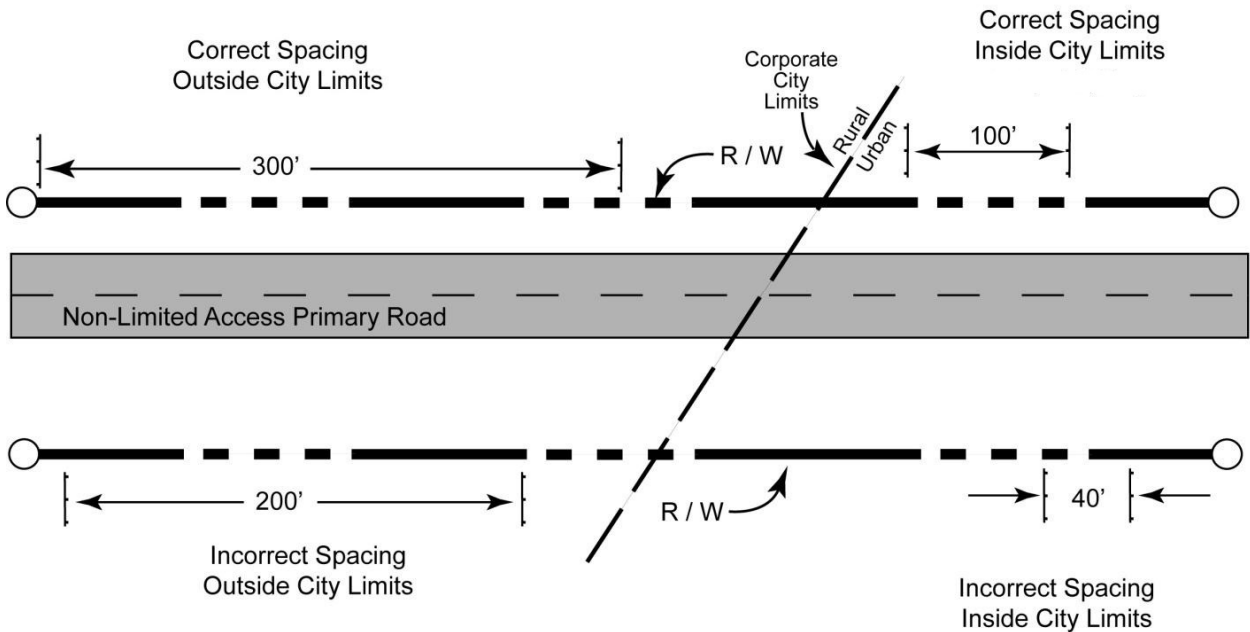




MEASUREMENT OF SPACING BETWEEN SIGNS

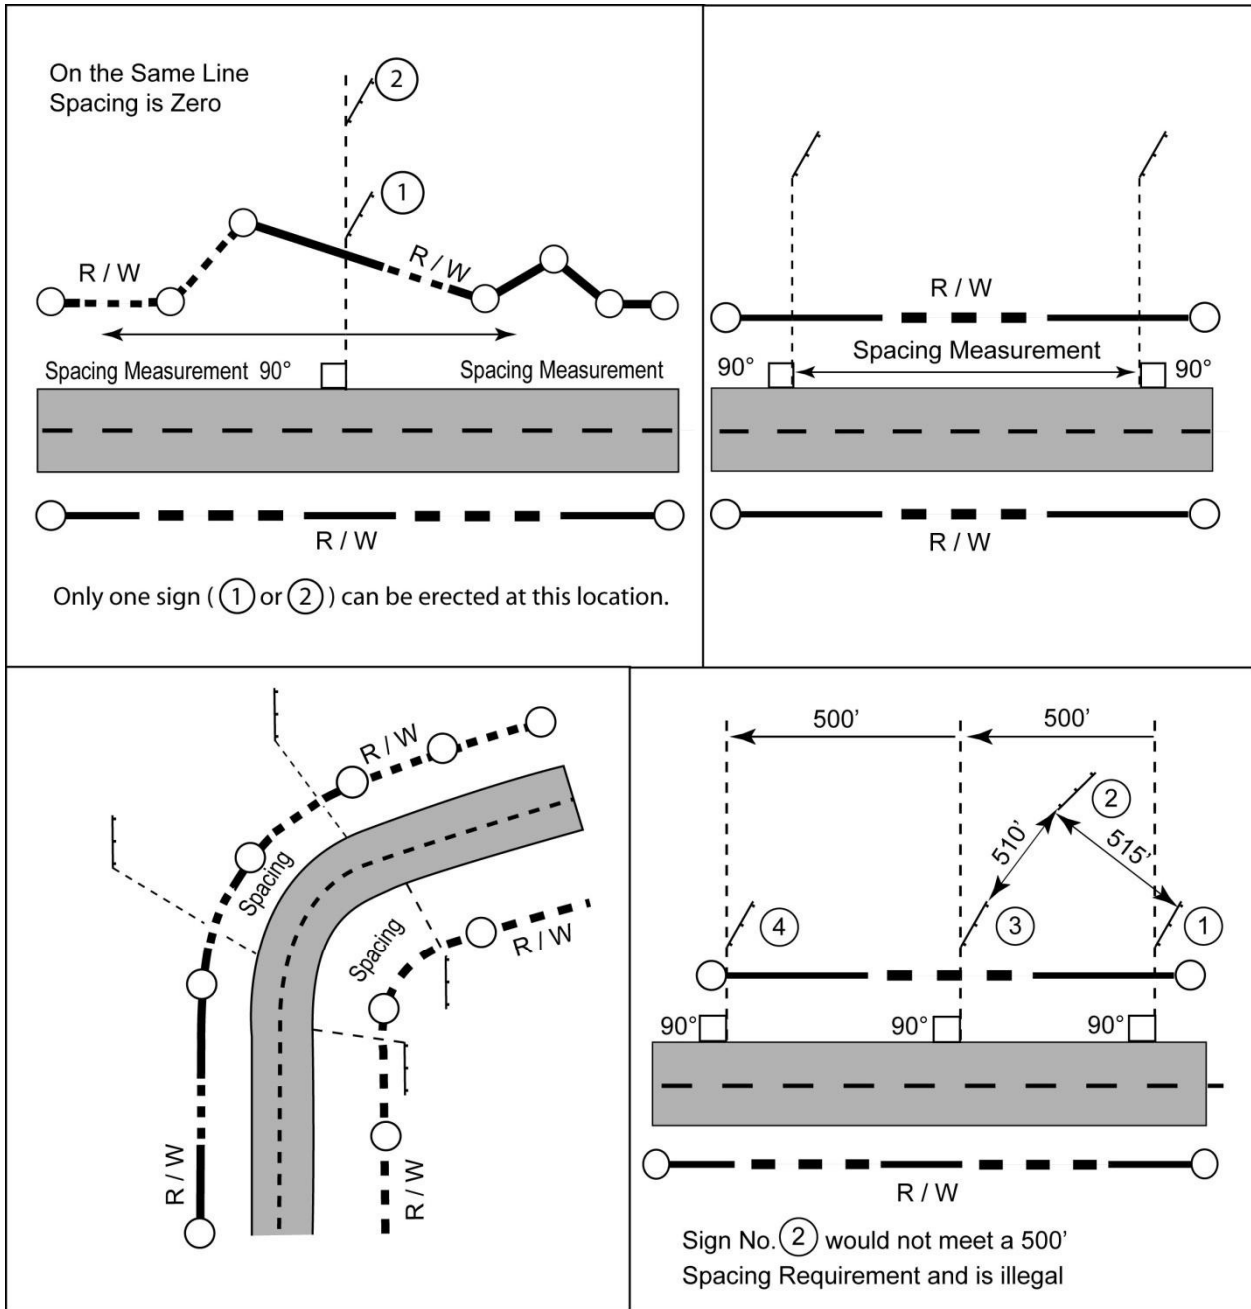

↗ Denotes Outdoor Advertising Sign


Sign Face Dimension Details

Page 1 of 2

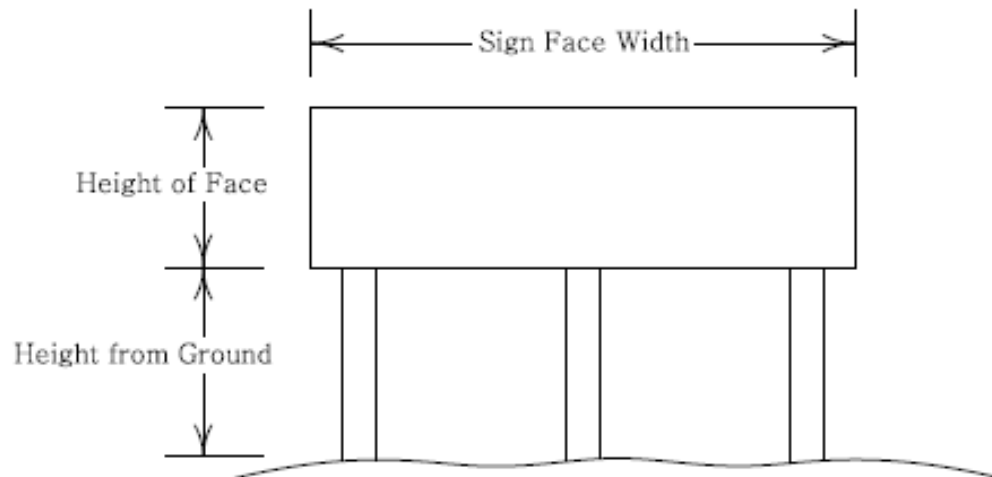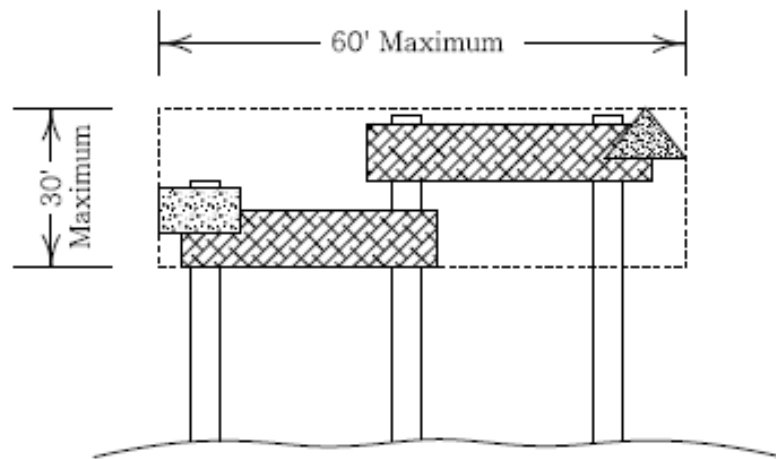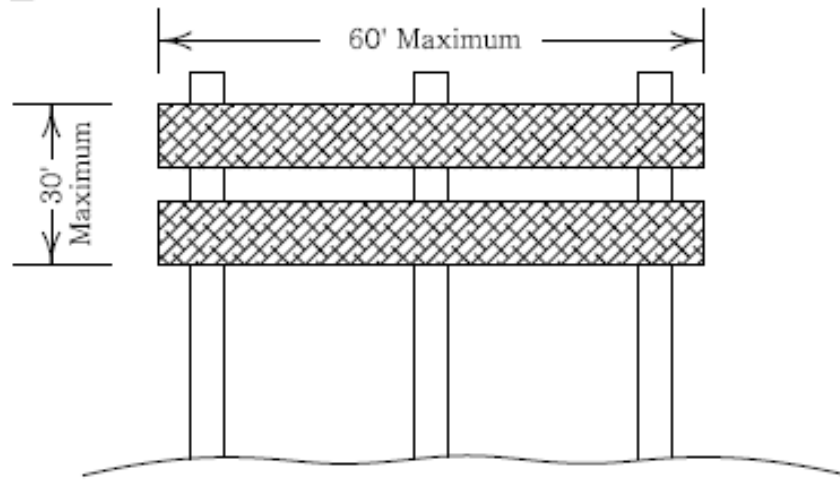


Sign Face Dimension Details


Page 2 of 2

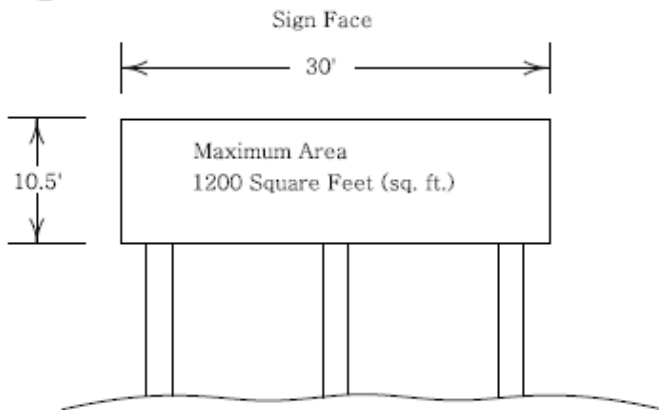


Length x Width = Area
30 feet x 10.5 feet = 315 sq. ft.

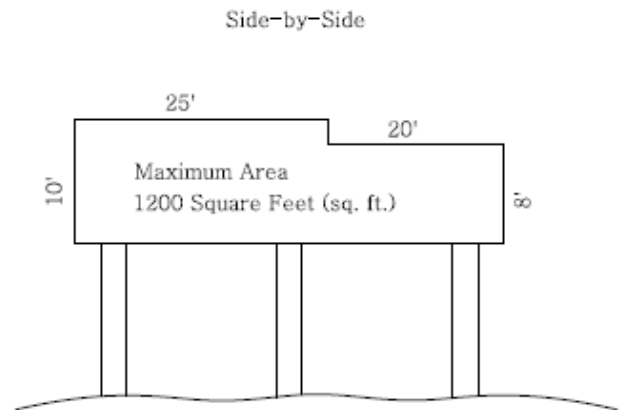

Length x Width = Area
45 feet x 10 feet = 450 sq. ft.

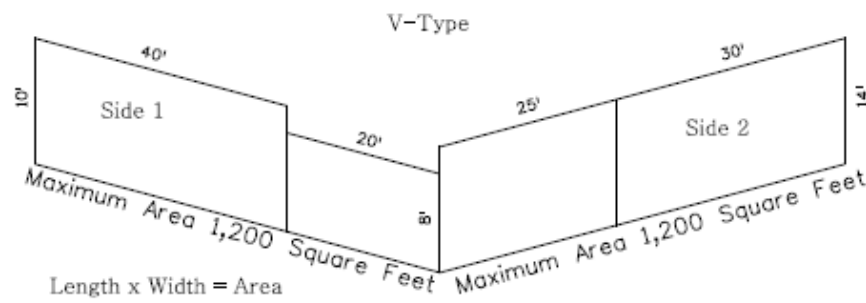

Length x Width = Area
Side 1: 60 feet x 10 feet = 600 sq. ft.
Side 2: 55 feet x 14 feet = 770 sq. ft.

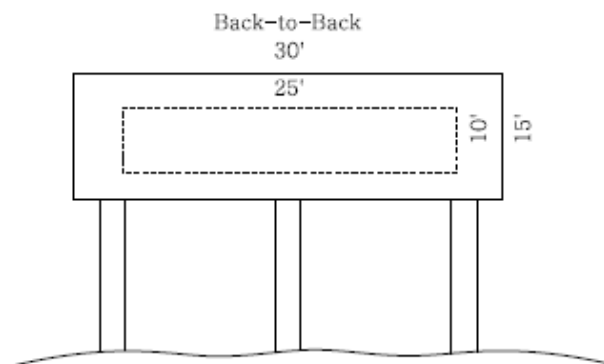

Length x Width = Area
30 feet x 15 feet = 450 sq. ft.