





I-25 Arapahoe Interchange Reconstruction

Noise Wall Elevation 1: With Sidewalk Adjacent

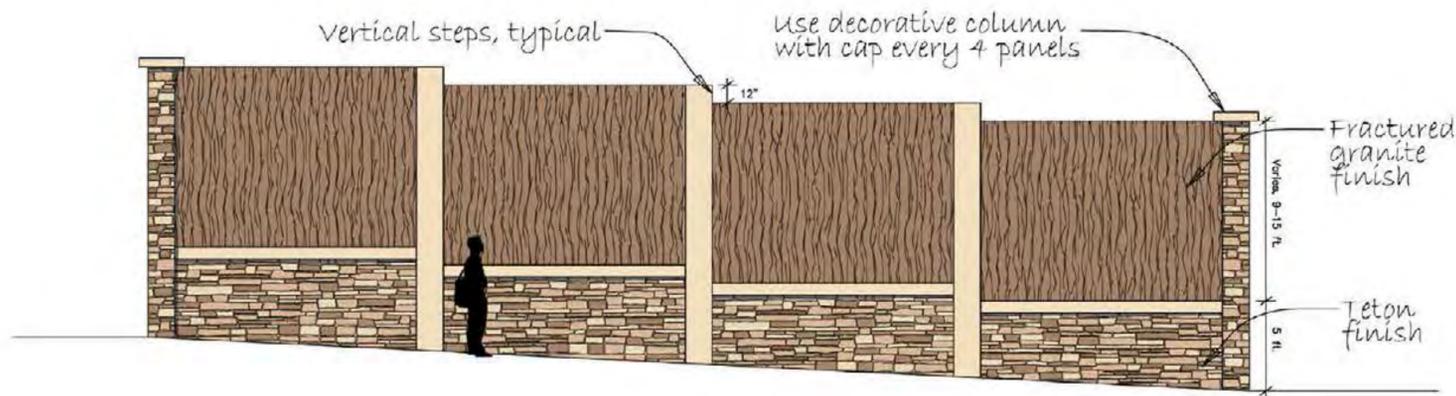

Noise Wall Elevation 2: With Landscaping

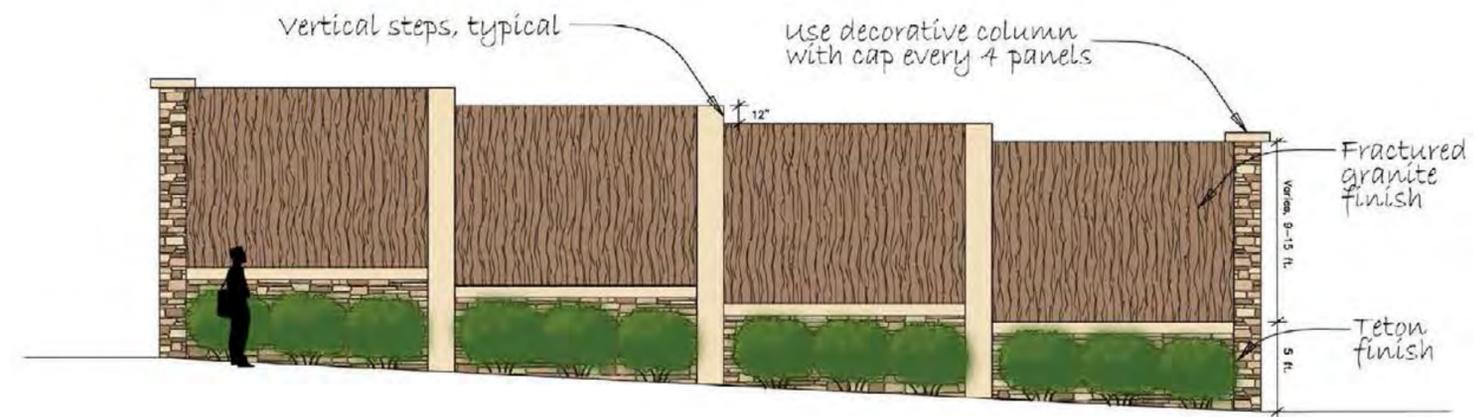

Noise Wall Plan

