
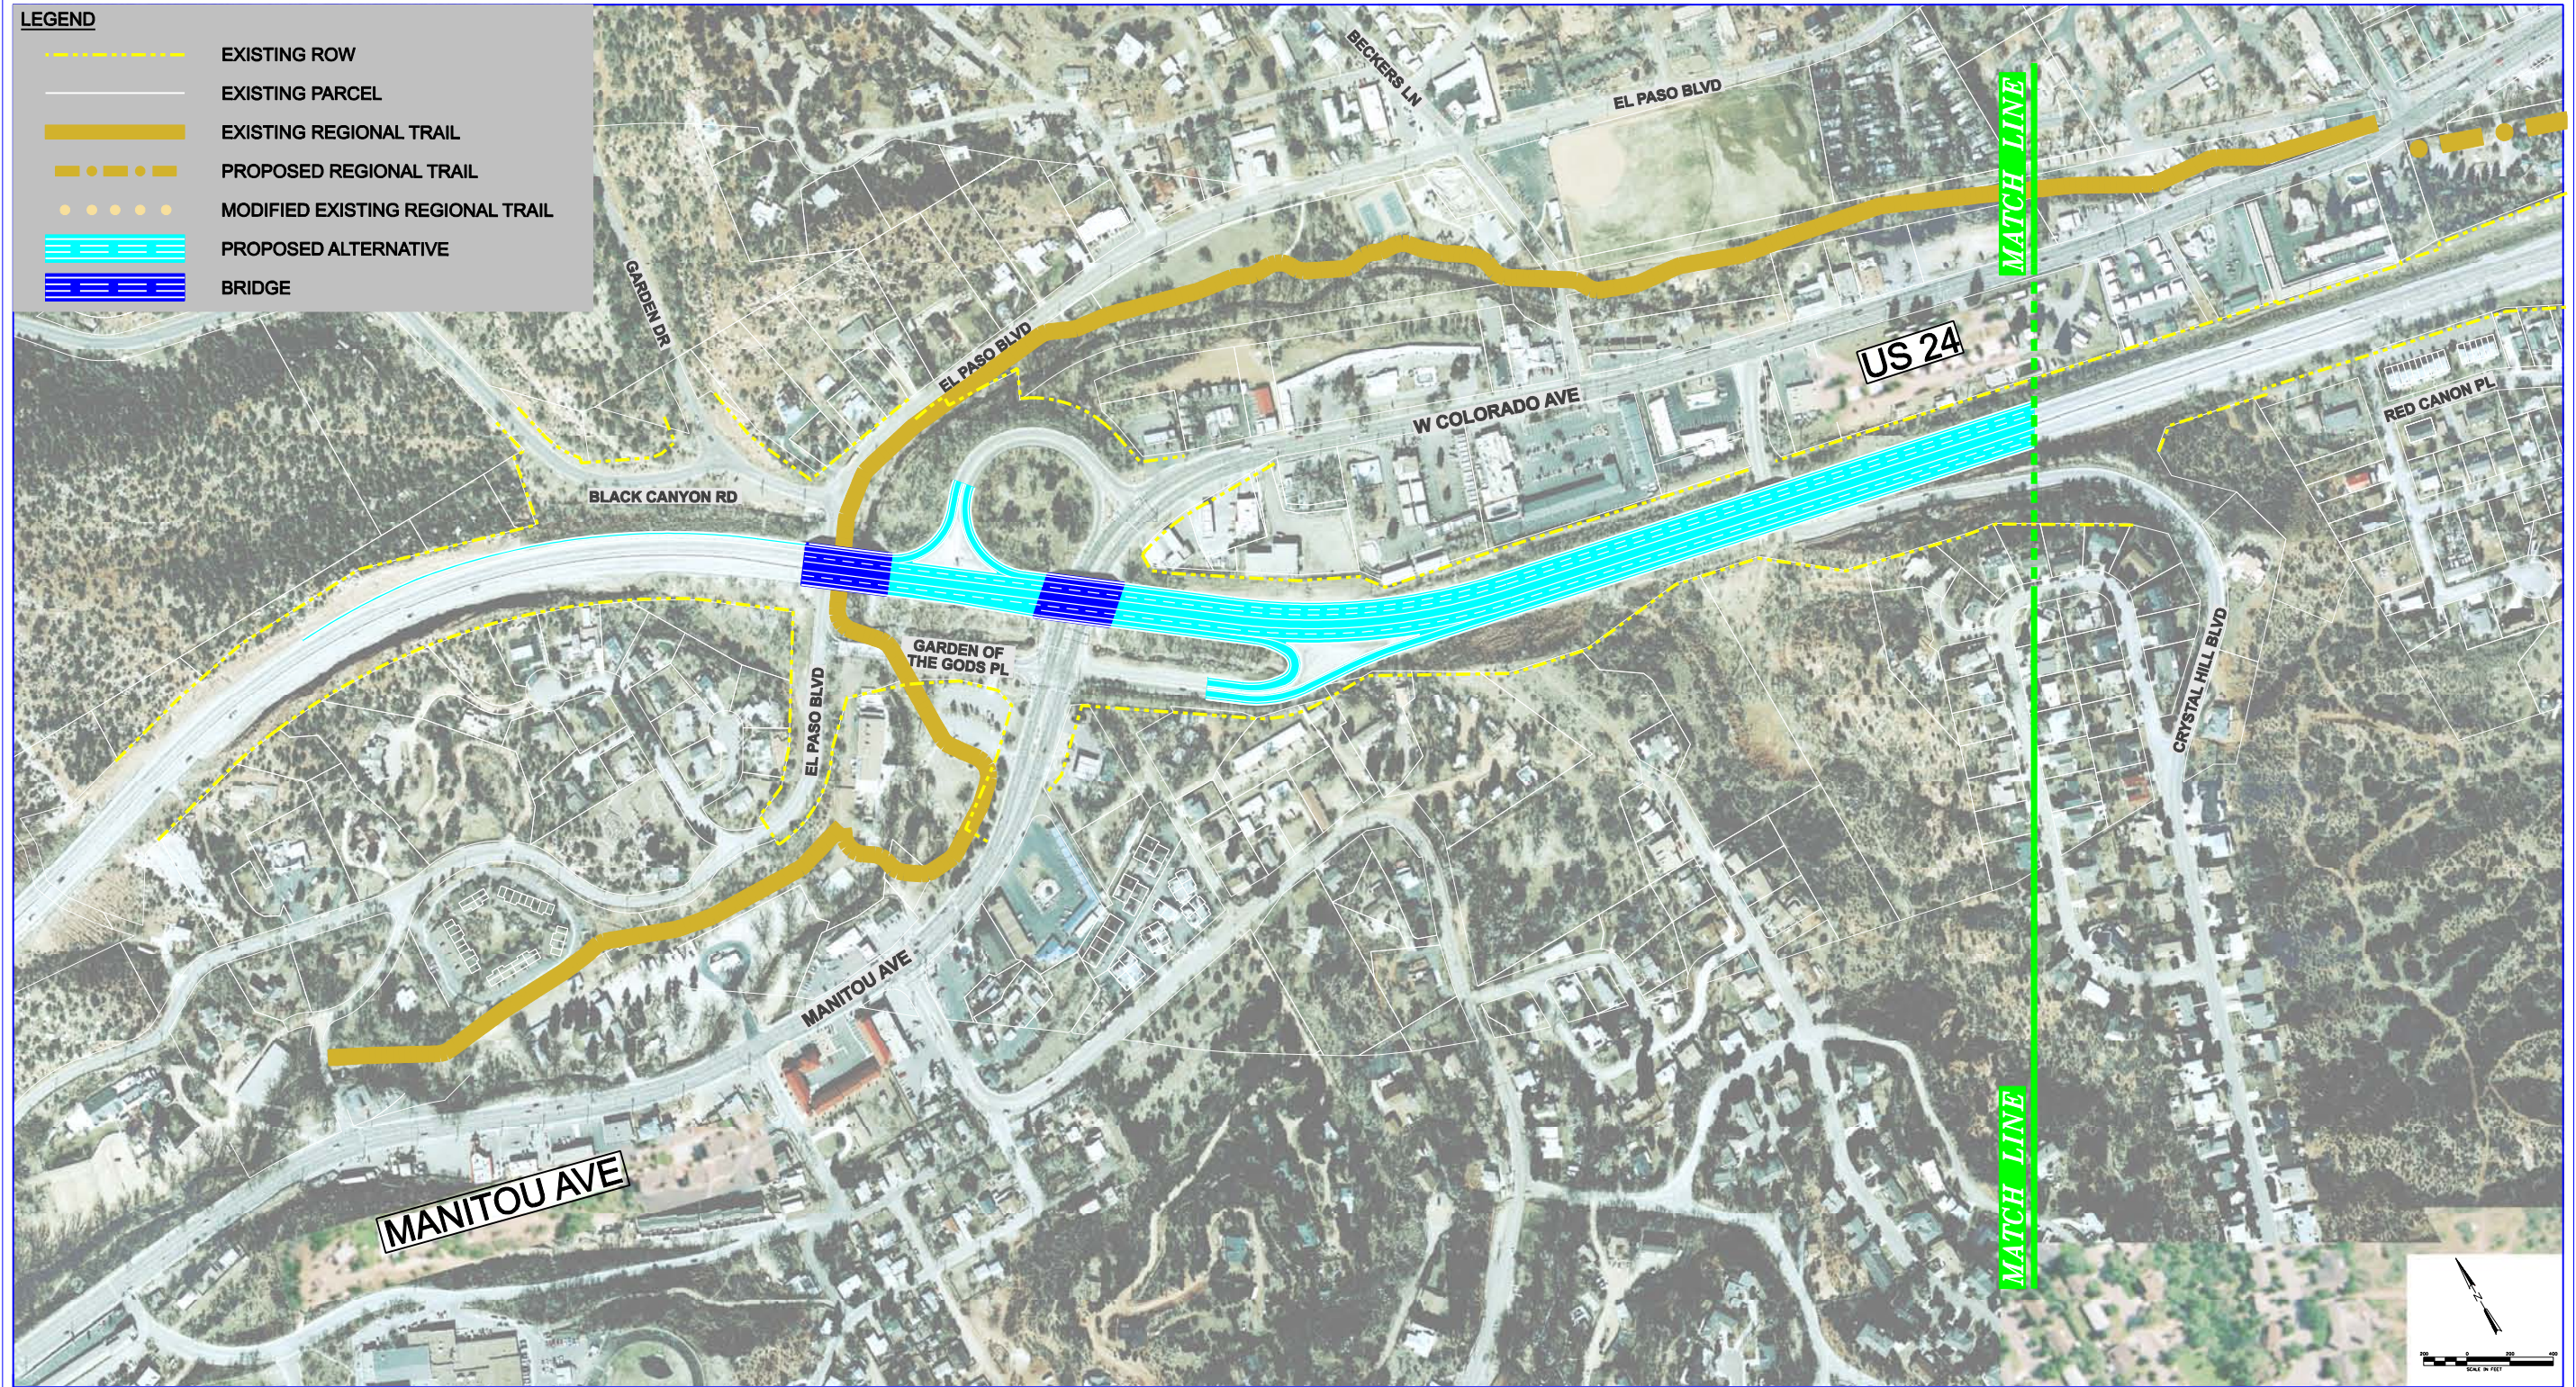


- LEGEND**
-  EXISTING ROW
 -  EXISTING PARCEL
 -  EXISTING REGIONAL TRAIL
 -  PROPOSED REGIONAL TRAIL
 -  MODIFIED EXISTING REGIONAL TRAIL
 -  PROPOSED ALTERNATIVE
 -  BRIDGE



DRAFT
DATE: 05/10/06

MANITOU SAFETY IMPROVEMENTS



Design Option #2