










- LEGEND**
-  EXISTING ROW
 -  EXISTING PARCEL
 -  EXISTING REGIONAL TRAIL
 -  PROPOSED REGIONAL TRAIL
 -  MODIFIED EXISTING REGIONAL TRAIL
 -  PROPOSED ALTERNATIVE
 -  BRIDGE
 -  REMOVE PAVEMENT



DRAFT
DATE: 05/10/06

MANITOU PARCLO/HOOK RAMP

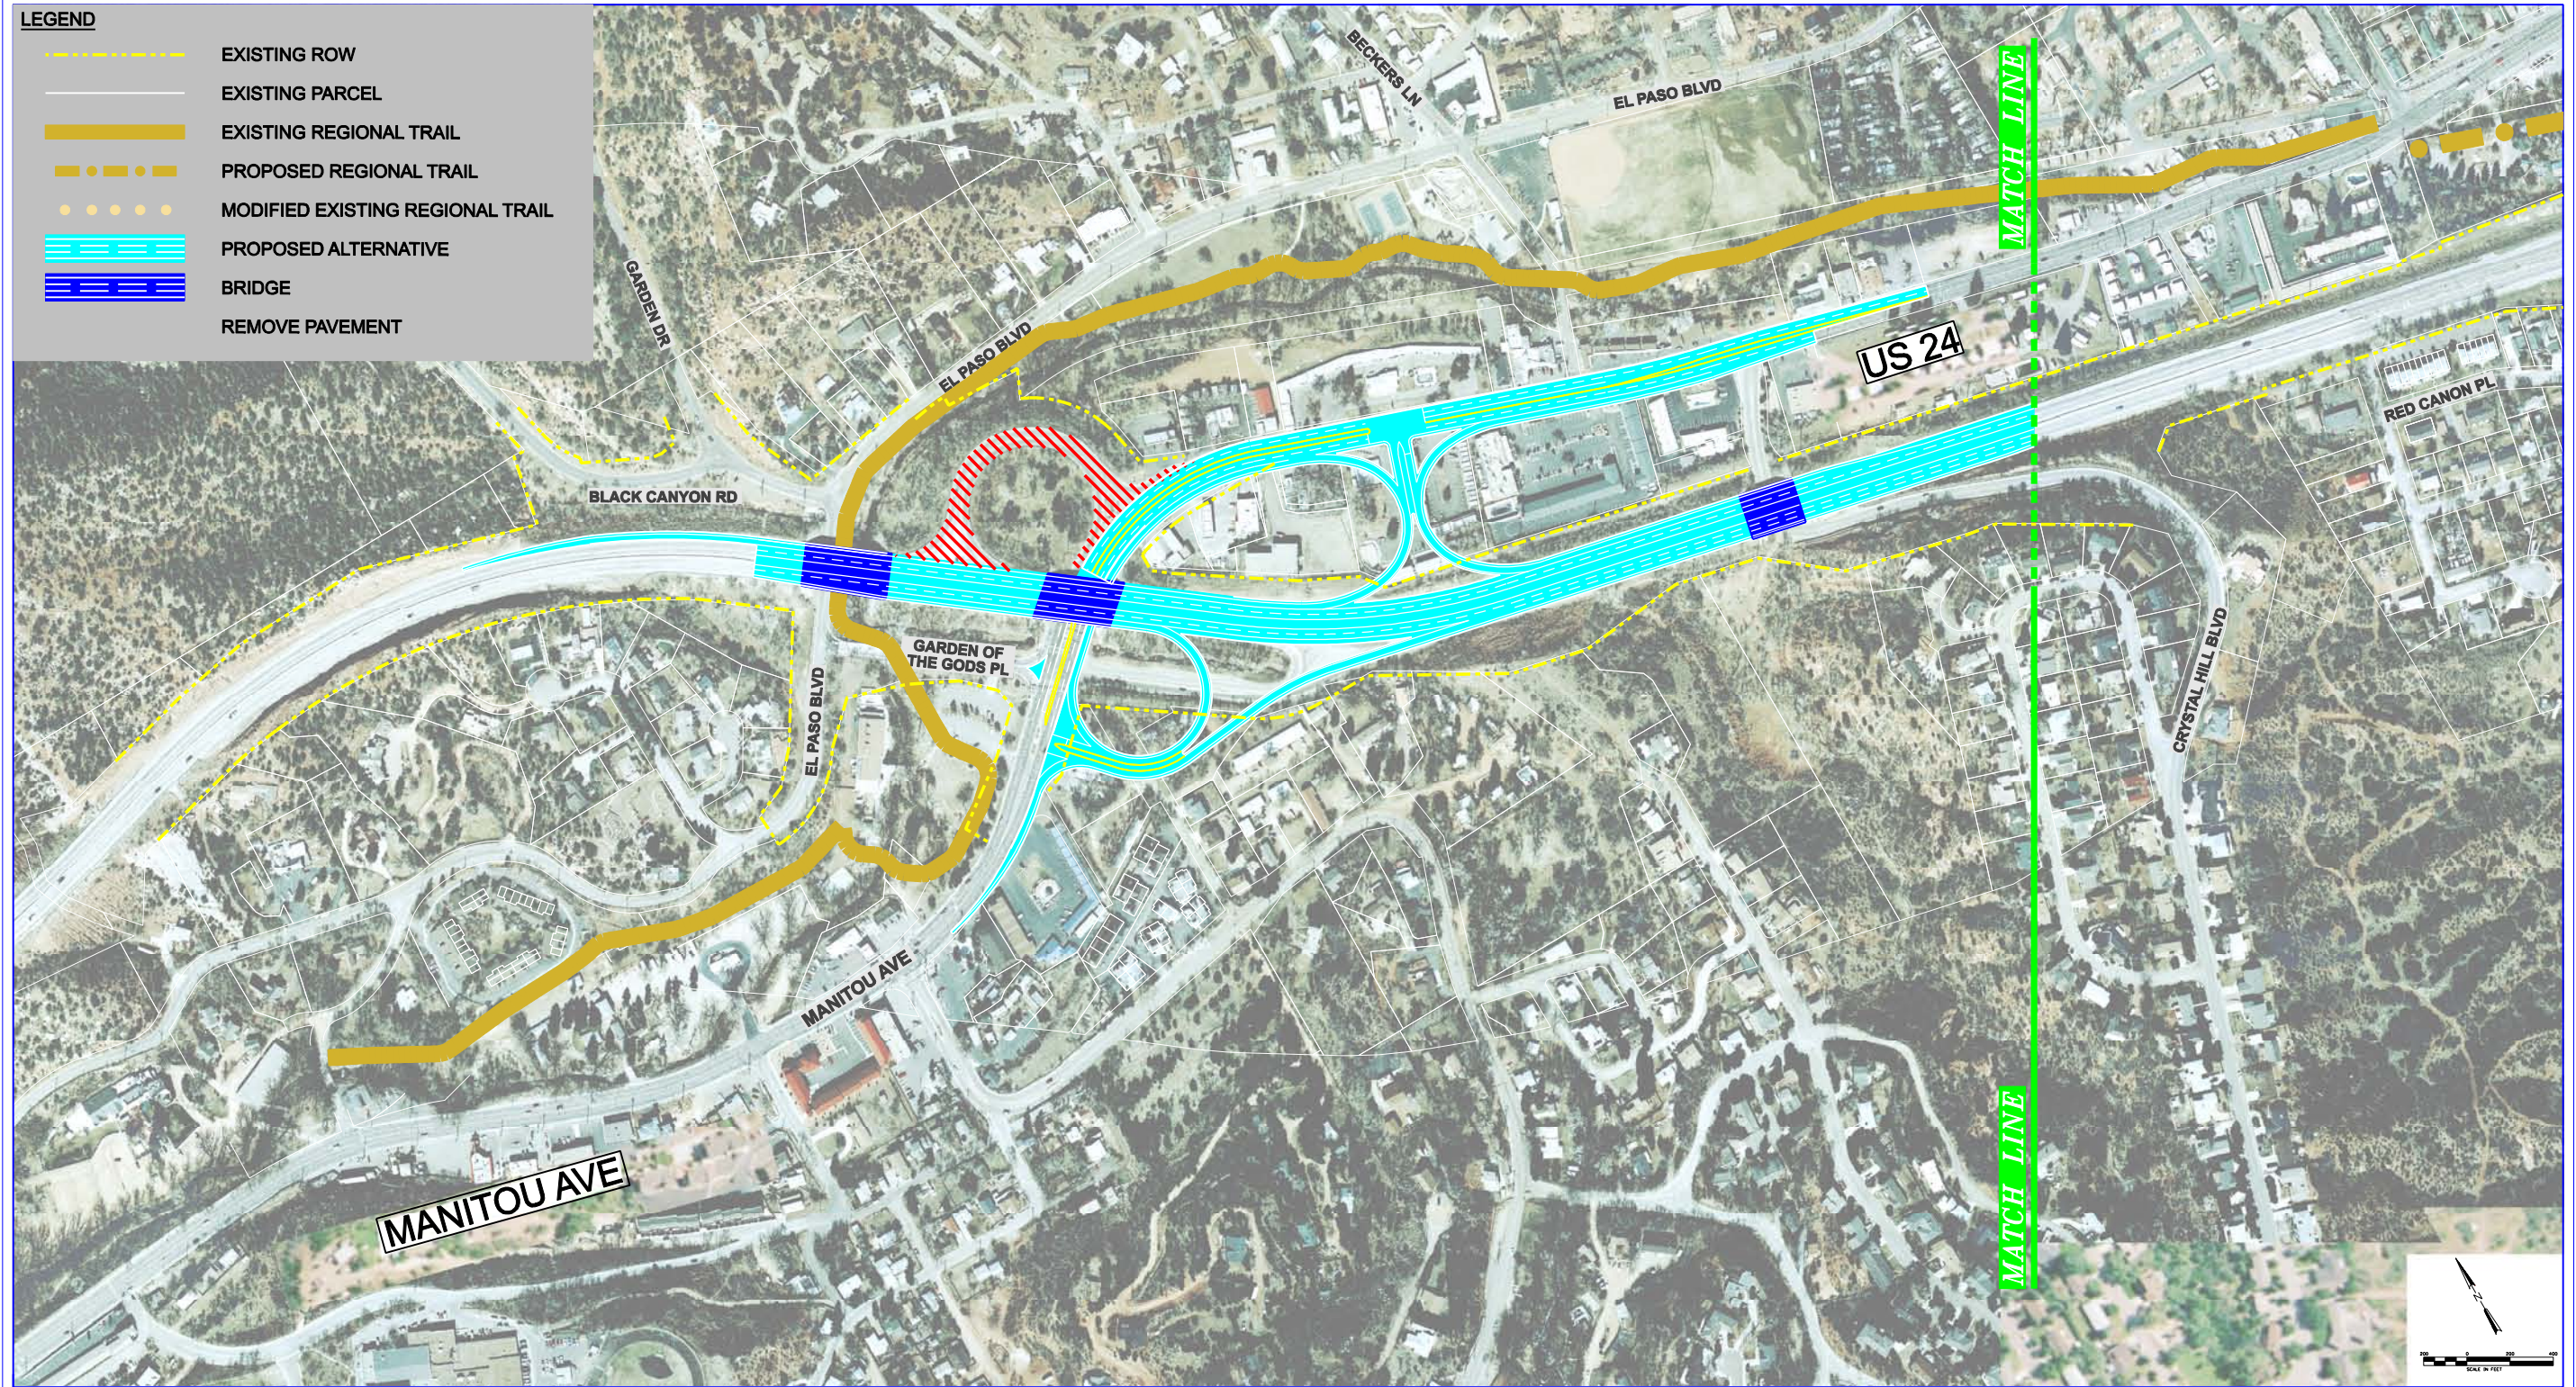

Design Option #3