









LEGEND

-  EXISTING ROW
-  EXISTING PARCEL
-  EXISTING REGIONAL TRAIL
-  PROPOSED REGIONAL TRAIL
-  MODIFIED EXISTING REGIONAL TRAIL
-  PROPOSED ALTERNATIVE
-  BRIDGE

 

DRAFT
DATE: 05/10/06

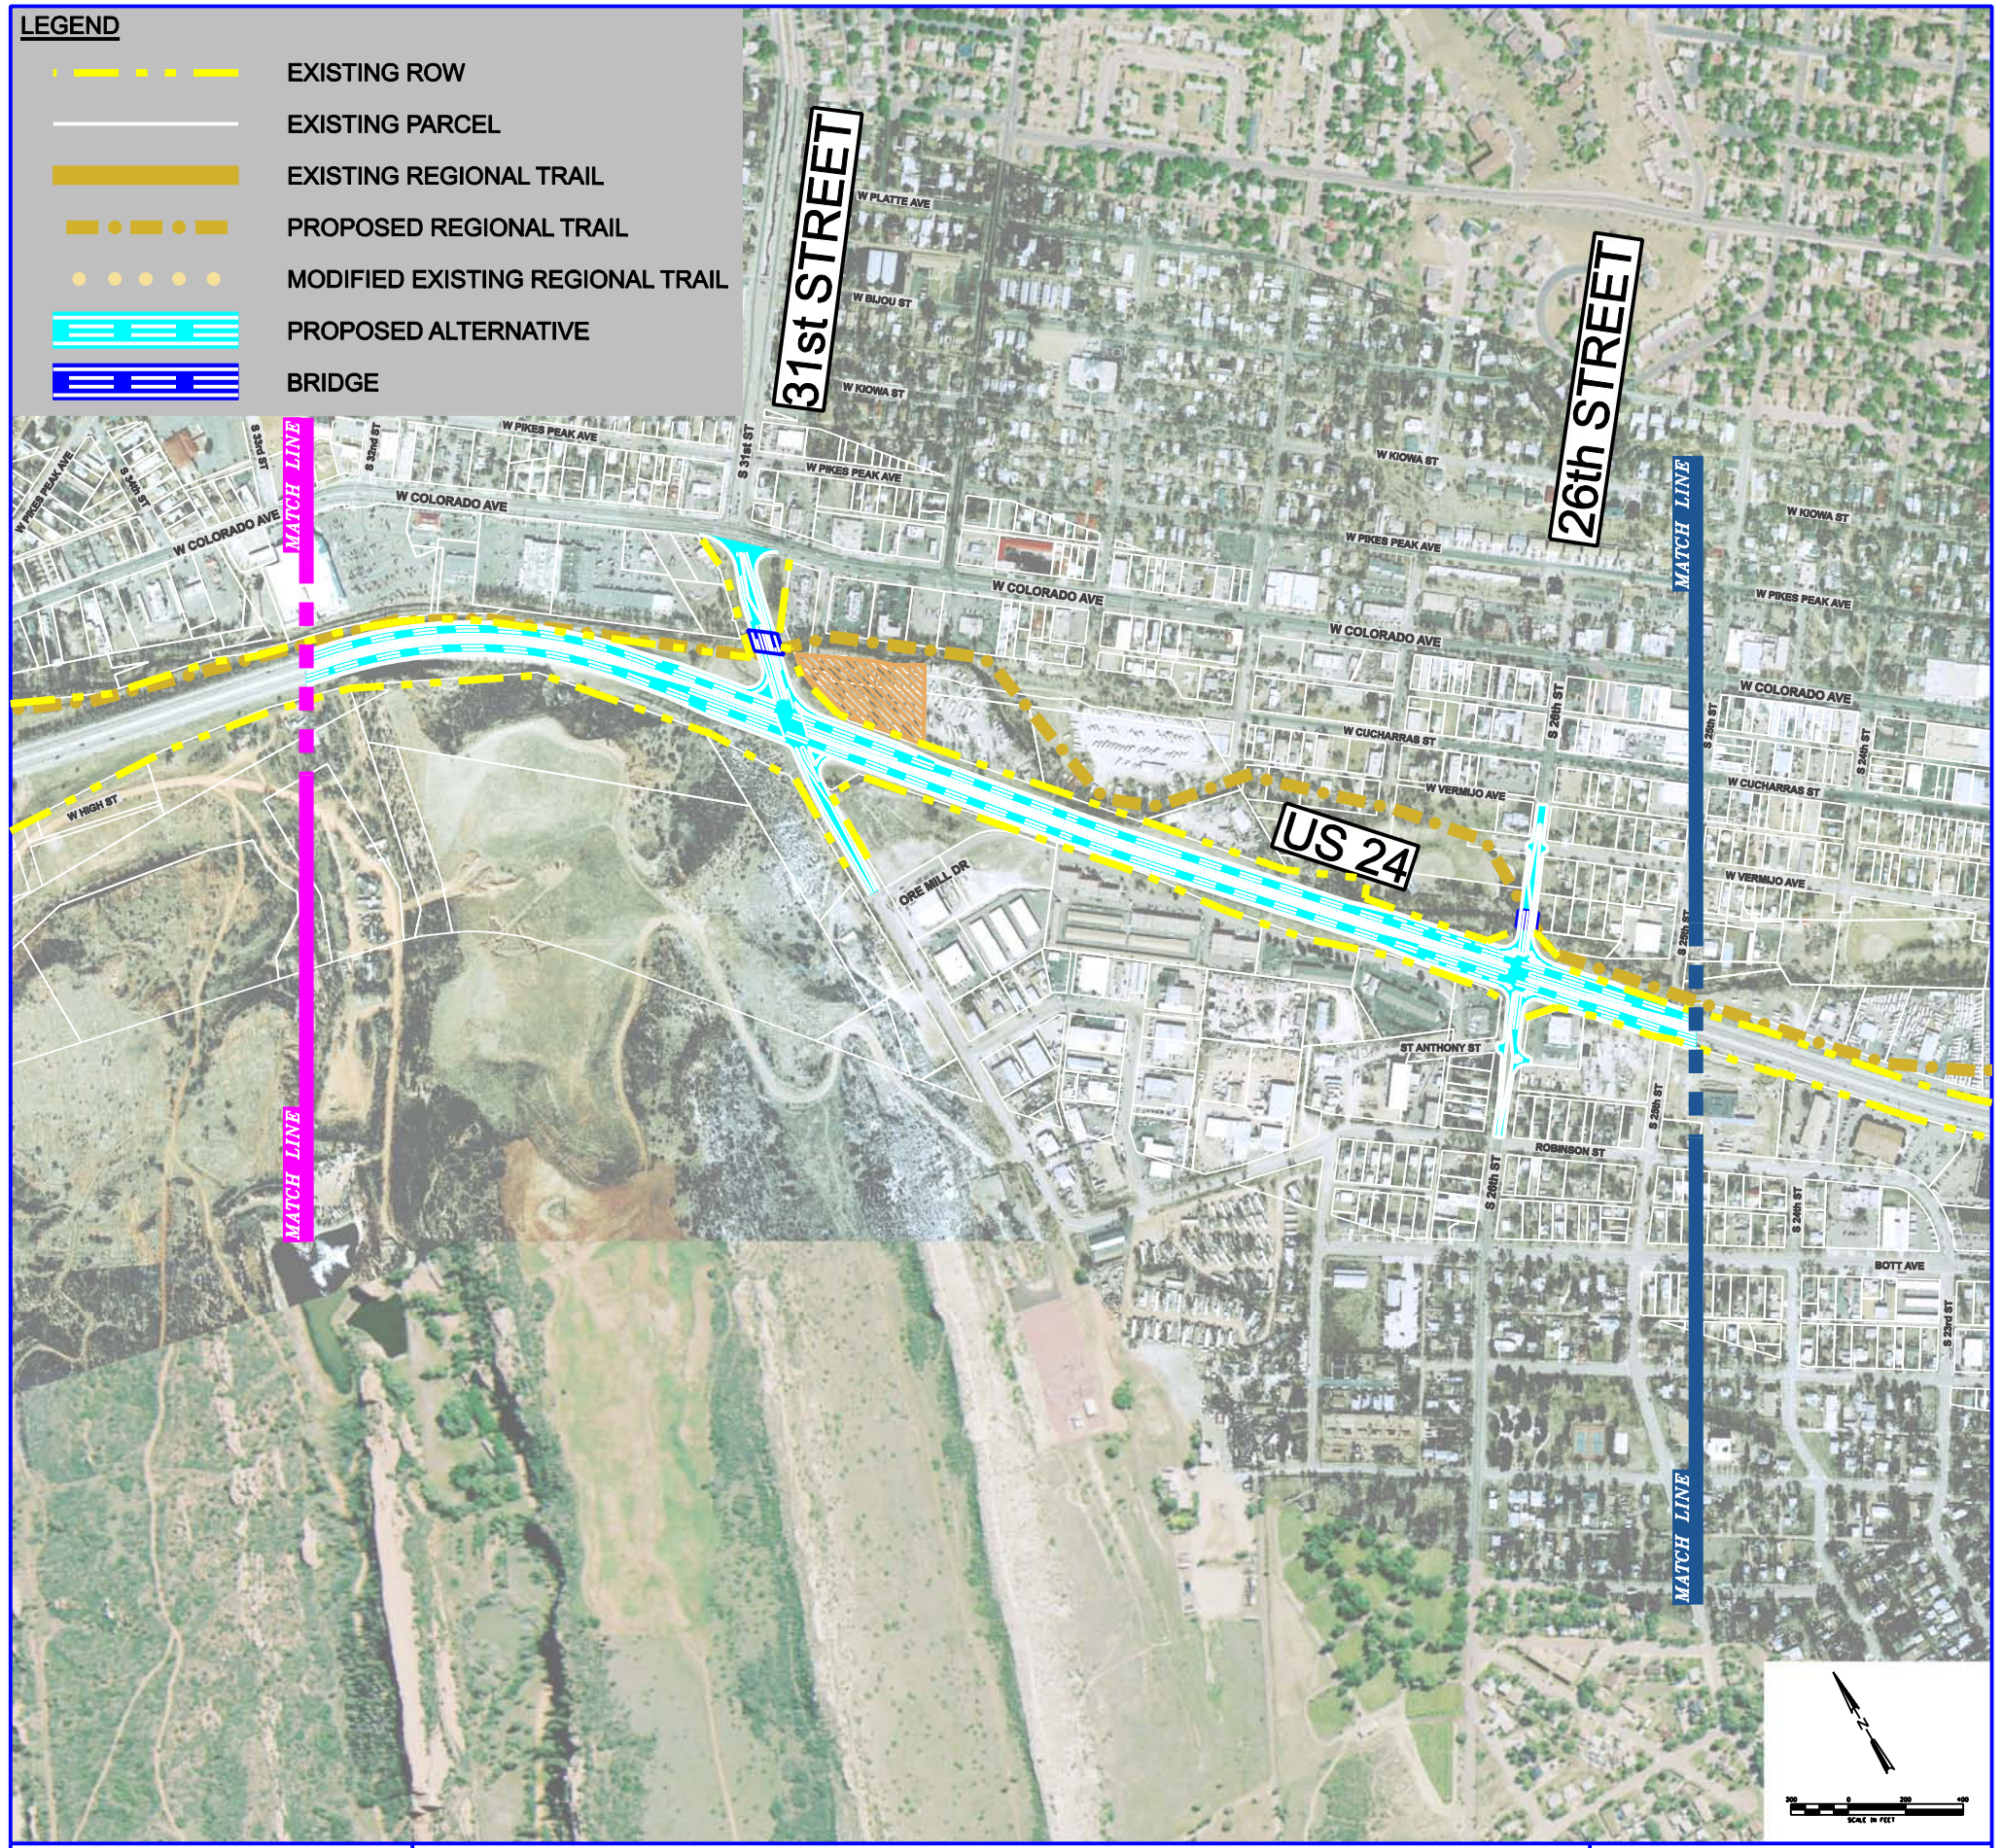31ST & 26TH SIGNALIZED INTERSECTIONS

Design Option
#9

