









**LEGEND**

-  EXISTING ROW
-  EXISTING PARCEL
-  EXISTING REGIONAL TRAIL
-  PROPOSED REGIONAL TRAIL
-  MODIFIED EXISTING REGIONAL TRAIL
-  PROPOSED ALTERNATIVE
-  BRIDGE

 

**DRAFT**  
DATE: 05/10/06
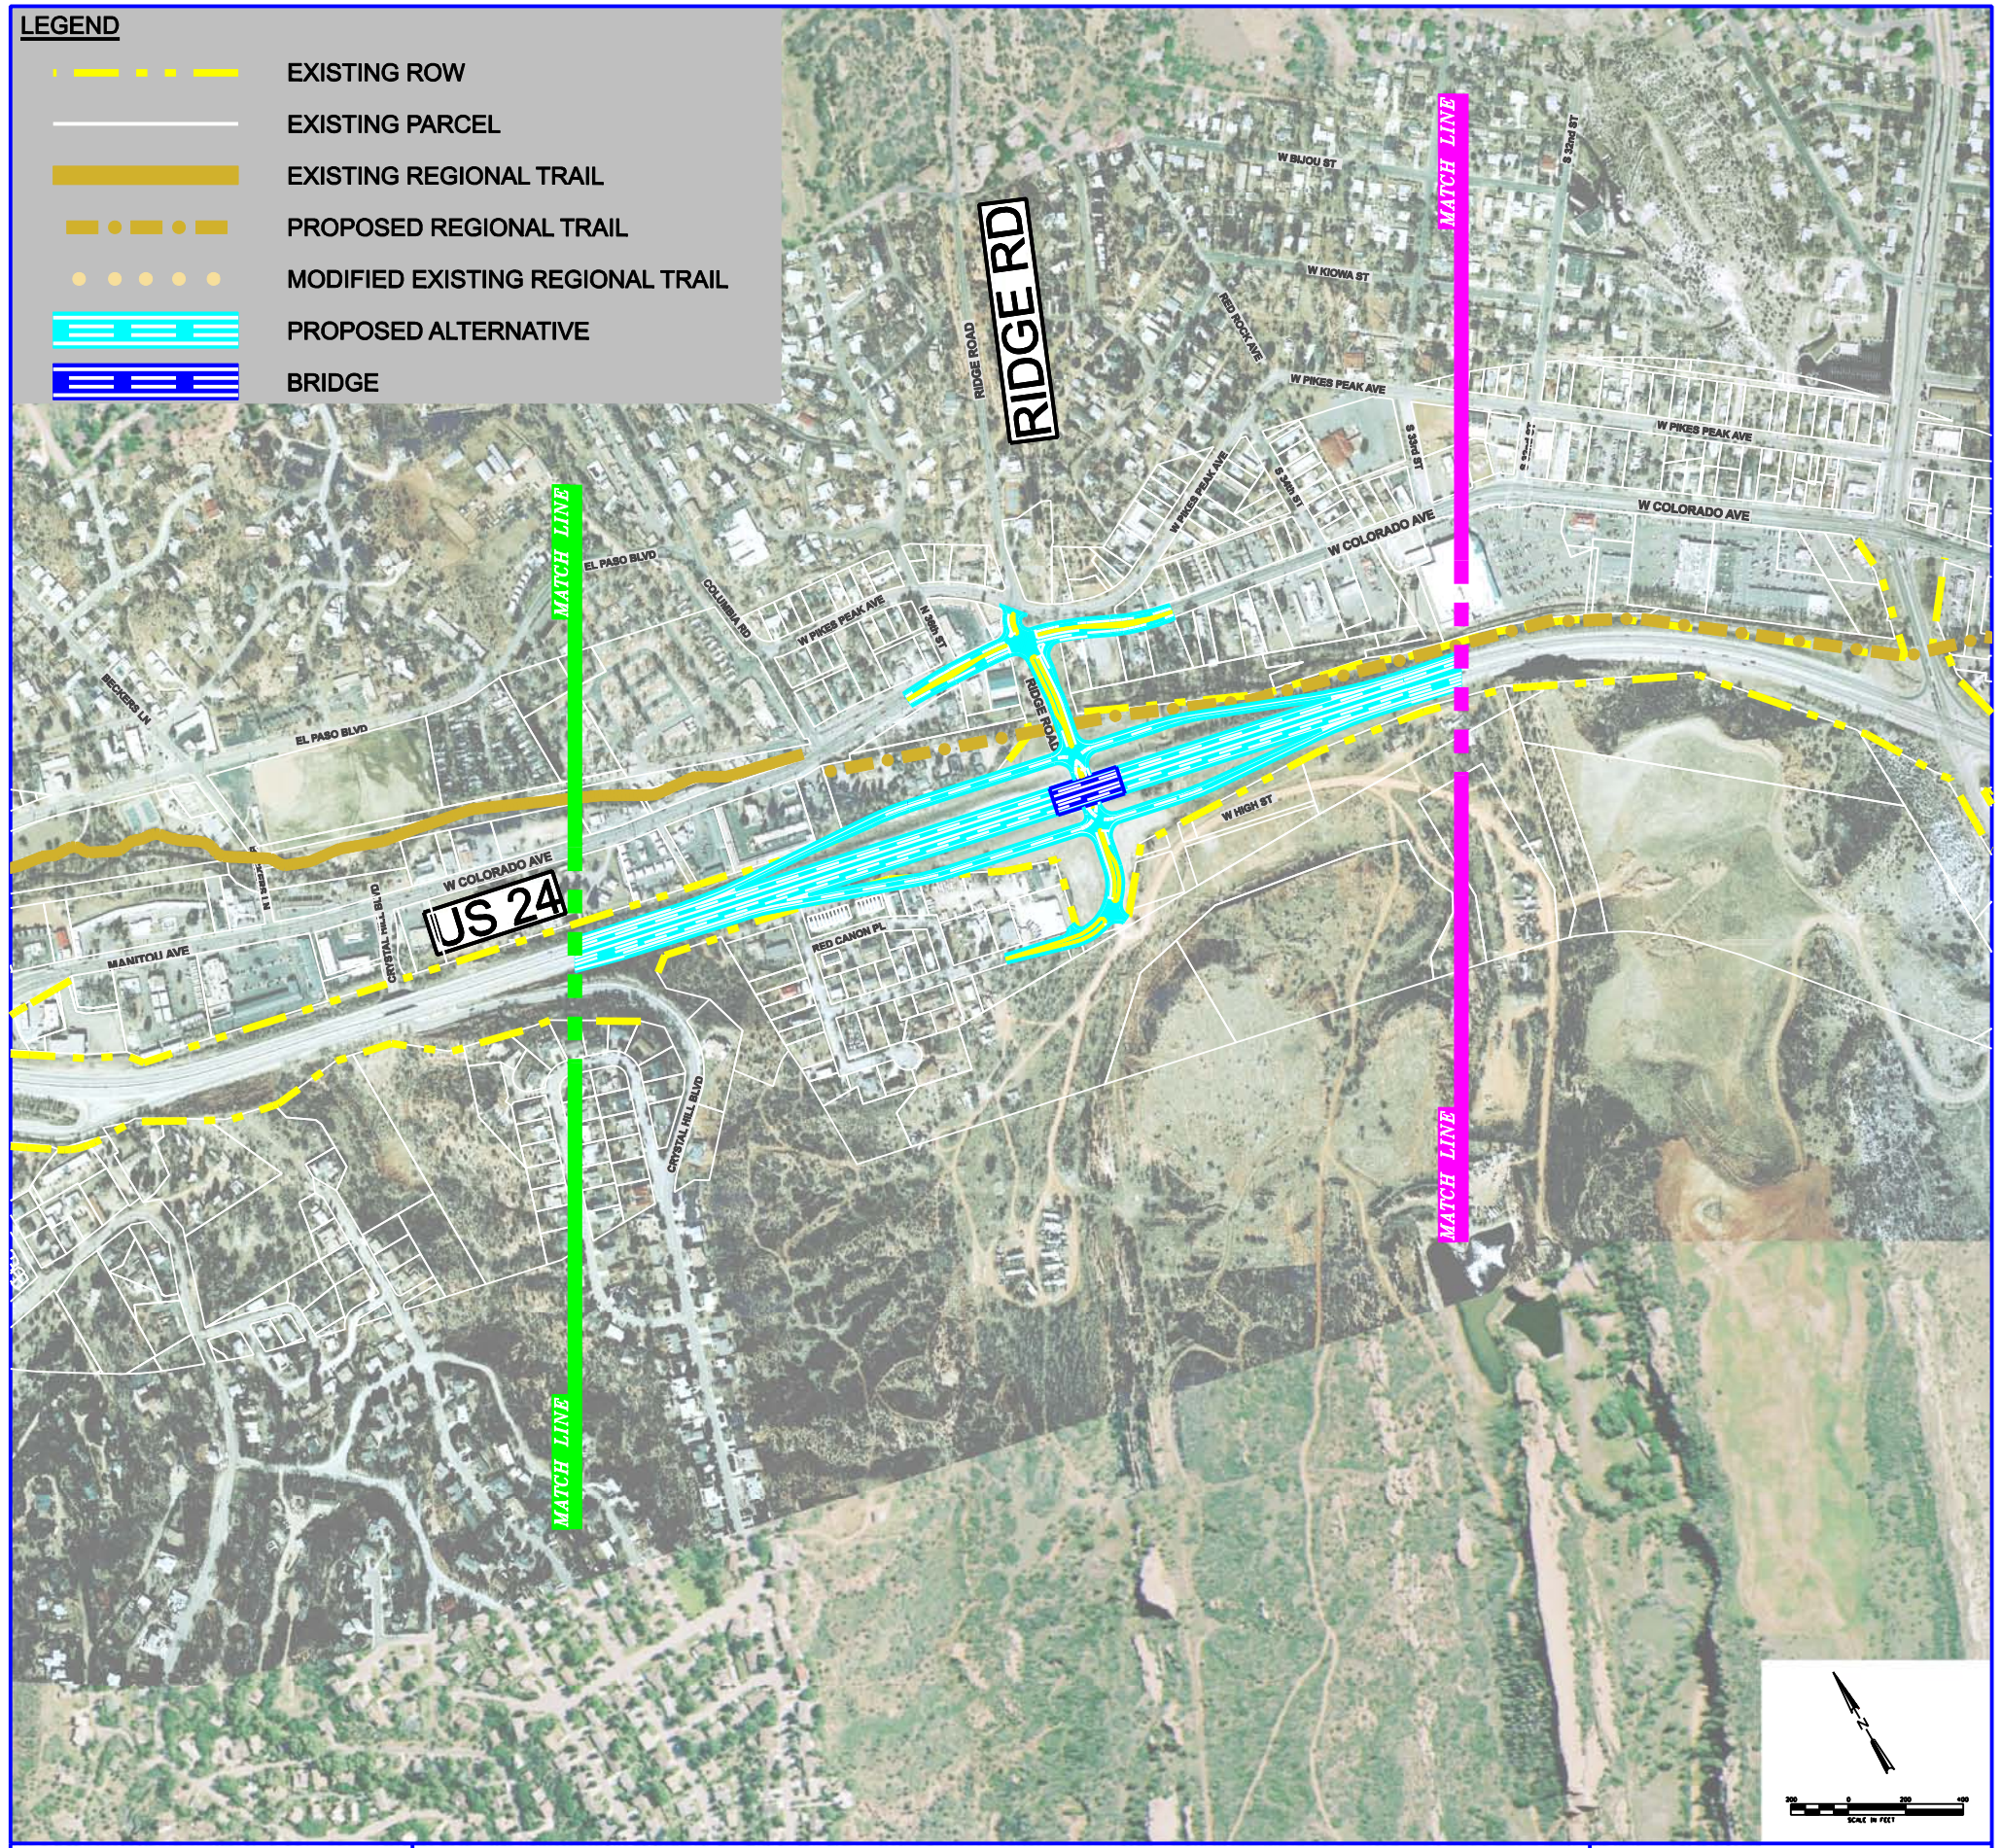
# RIDGE ROAD DIAMOND INTERCHANGE



DESIGN OPTION  
# 20