




The typical section will change if the design speed for the Expressway changes. Elements such as curb, median width, and the type of landscaping along the roadway will change if the design speed increases. Stay involved and be a part of making these choices.

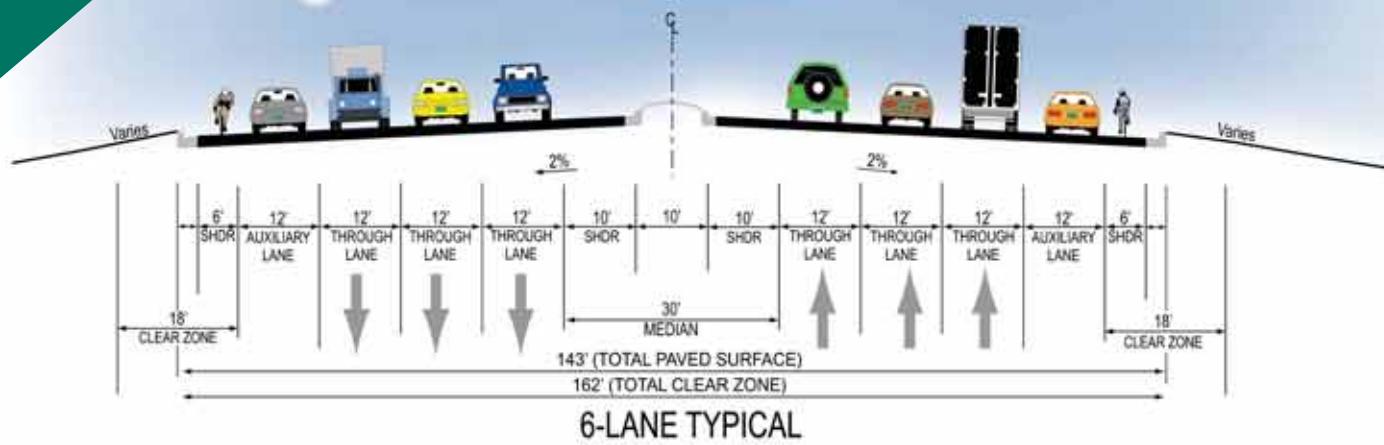


6-LANE TYPICAL

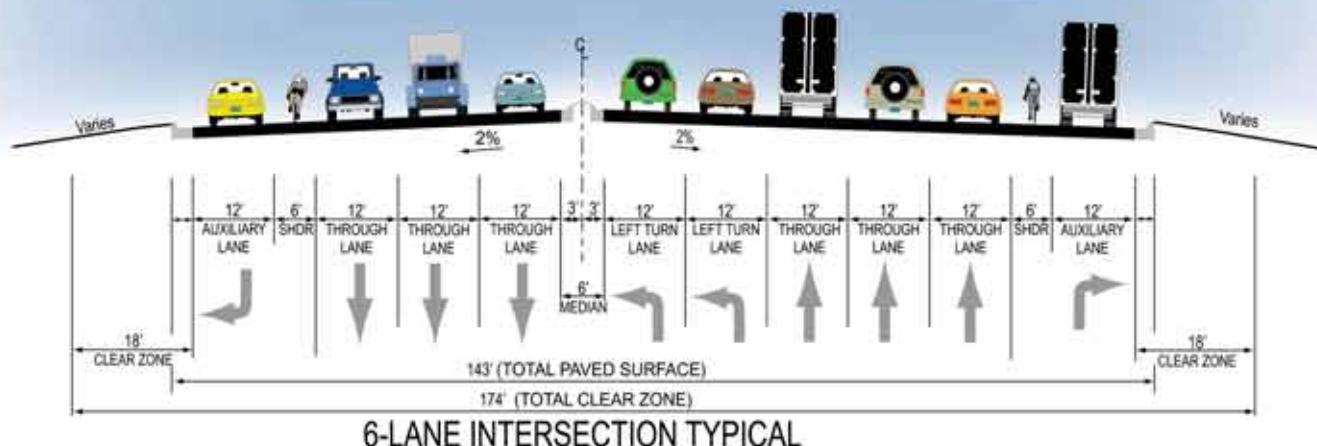

6-LANE INTERSECTION TYPICAL

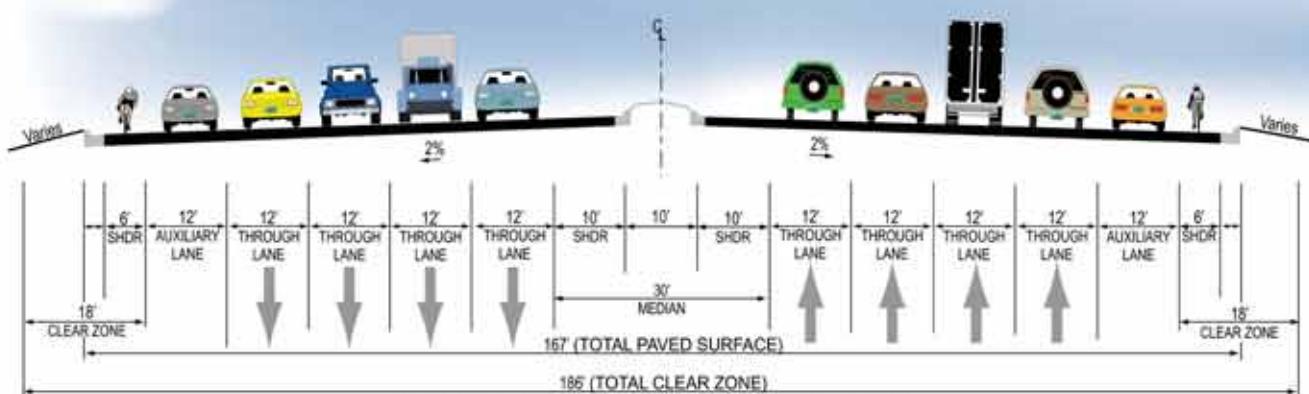

8-LANE TYPICAL-ONLY NEEDED WITH  
21ST INTERSECTION DESIGN OPTION

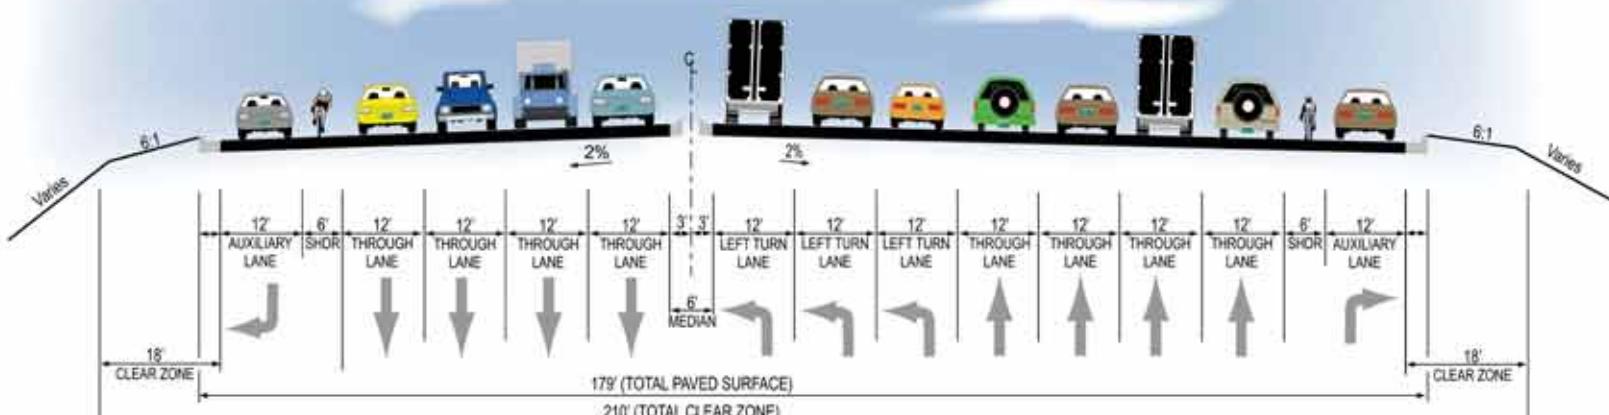

8-LANE TYPICAL SECTION AT 21ST STREET INTERSECTION DESIGN OPTION



### MIDLAND EXPRESSWAY TYPICAL SECTIONS (LEVEL 3)

**DRAFT**

May 10, 2006  
N.T.S.