


frankp 8:16:11 AM p:\c:\cddot\app56.dot\state.co.us\wiseproduction\Documents\Projects\22000-22999\800-899\22810 - us 550 durango 9th to 12th\Design\Drawings\22810\_Exhibits\_1of3.dgn

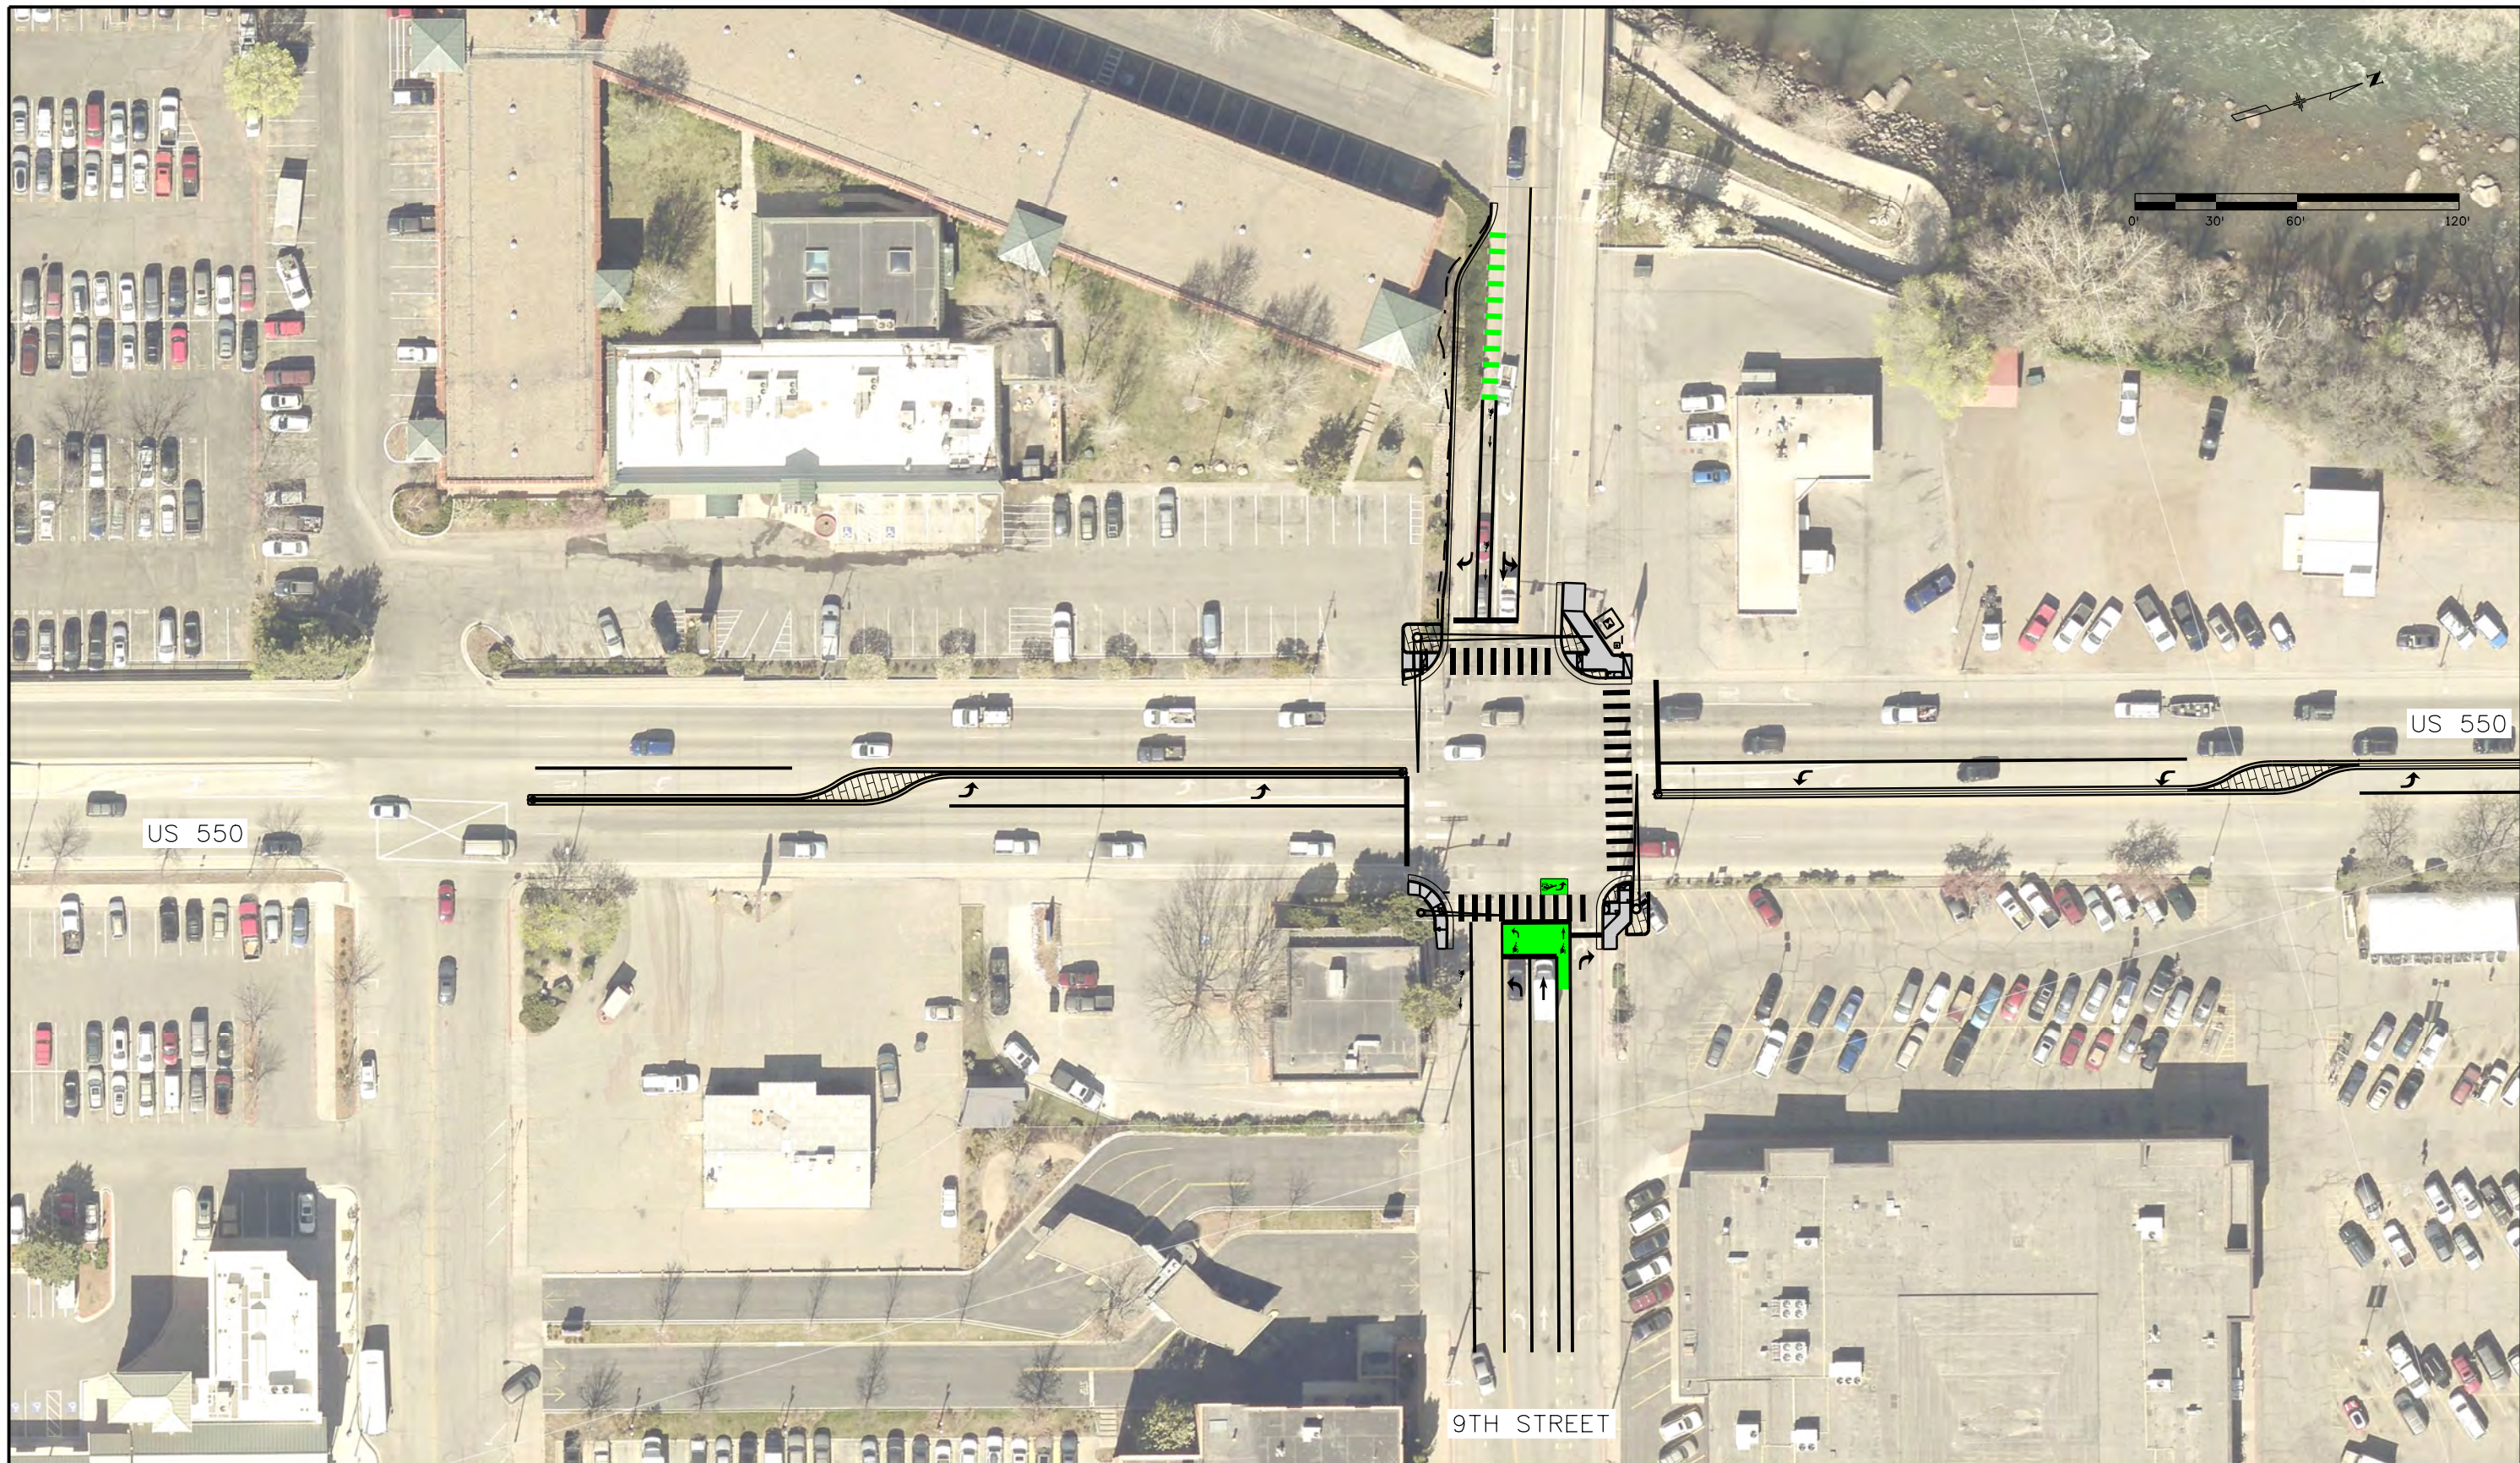

Print Date: 11/17/2020
File Name: 22810_Exhibits_1of3.dgn
Horiz. Scale: 1:60      Vert. Scale: As Noted
Unit Information      Unit Leader Initials

Sheet Revisions		
Date:	Comments	Init.

**Colorado Department of Transportation**  
 3803 N. Main Avenue, Suite 100  
 Durango, Co 81301  
 Phone: 970-385-3637  
 FAX: 970-385-8361  
**Region 5**      **JKA**

<b>As Constructed</b>
No Revisions:
Revised:
Void:

<b>US 550 ROADWAY PLAN</b>			
Designer:	PDF	Structure Numbers	
Detailer:	PDF	Subset Sheets:	1 of 3
Sheet Subset:			

<b>Project No./Code</b>
C 5502-106
22810
Sheet Number



frankp 7:53:36 AM pw\CDOT\APP56.dwg\state.co.us\wiseproduction\Documents\Projects\22000-22999\800-898\22810 - us 550 durango 9th to 12th\Design\Drawings\22810\_Exhibits\_2of3.dgn



Print Date: 11/17/2020
File Name: 22810_Exhibits_2of3.dgn
Horiz. Scale: 1:60      Vert. Scale: As Noted
Unit Information      Unit Leader Initials

Sheet Revisions		
Date:	Comments	Init.

**Colorado Department of Transportation**  
 3803 N. Main Avenue, Suite 100  
 Durango, Co 81301  
 Phone: 970-385-3637  
 FAX: 970-385-8361

**Region 5**      **JKA**

<b>As Constructed</b>
No Revisions:
Revised:
Void:

<b>US 550 ROADWAY PLAN</b>			
Designer:	PDF	Structure Numbers	
Detailer:	PDF		
Sheet Subset:		Subset Sheets:	2 of 3

<b>Project No./Code</b>
C 5502-106
22810
Sheet Number



frankp 8:49:39 AM pw \\ \CDOT\APP56.doi.state.co.us\wiseproduction\Documents\Projects\22000-22999\800-898\22810 - us 550 durango 9th to 12th\Design\Drawings\22810\_Exhibits\_3of3.dgn



Print Date: 11/17/2020
File Name: 22810_Exhibits_3of3.dgn
Horiz. Scale: 1:60      Vert. Scale: As Noted
Unit Information      Unit Leader Initials

Sheet Revisions		
Date:	Comments	Init.


**Colorado Department of Transportation**  
 3803 N. Main Avenue, Suite 100  
 Durango, Co 81301  
 Phone: 970-385-3637  
 FAX: 970-385-8361  
**Region 5**      **JKA**

<b>As Constructed</b>
No Revisions:
Revised:
Void:

<b>US 550 ROADWAY PLAN</b>			
Designer:	PDF	Structure Numbers	
Detailer:	PDF	Subset Sheets:	3 of 3
Sheet Subset:			

<b>Project No./Code</b>
C 5502-106
22810
Sheet Number