

Oversight / NHS	
FHWA REGION VIII OVERSIGHT?	<input type="checkbox"/> NO <input checked="" type="checkbox"/> YES
NATIONAL HIGHWAY SYSTEM?	<input type="checkbox"/> NO <input checked="" type="checkbox"/> YES

# DEPARTMENT OF TRANSPORTATION

## STATE OF COLORADO

Related Projects:	P. E. UNDER PROJECT: Project Number Project Code:	IM 0253-220 18319
R.O.W. Projects:	R.O.W. Project Description XXXXXXXXXXXXXX	

HIGHWAY CONSTRUCTION BID PLANS OF PROPOSED  
**FEDERAL AID PROJECT NO. IM 0253-220**  
 INTERSTATE HIGHWAY NO. 25  
**WELD AND LARIMER COUNTIES**  
 CONSTRUCTION PROJECT CODE NO. 18319  
 I-25 RECONSTRUCTION - NORTH OF SH 56 TO NORTH OF SH 402

**20% SUBMITTAL**  
 DECEMBER 2016



### VOLUME 3

#### SHEET NO. INDEX OF SHEETS

328	-	442	I-25 CROSS SECTIONS
443	-	448	WCR 46 CROSS SECTIONS
449	-	463	SH 60 EAST CROSS SECTIONS
464	-	469	LCR 14 CROSS SECTIONS
470	-	486	LCR 16 ROAD CROSS SECTIONS
487	-	505	SH 402 CROSS SECTIONS




Know what's below  
 Call before you dig.

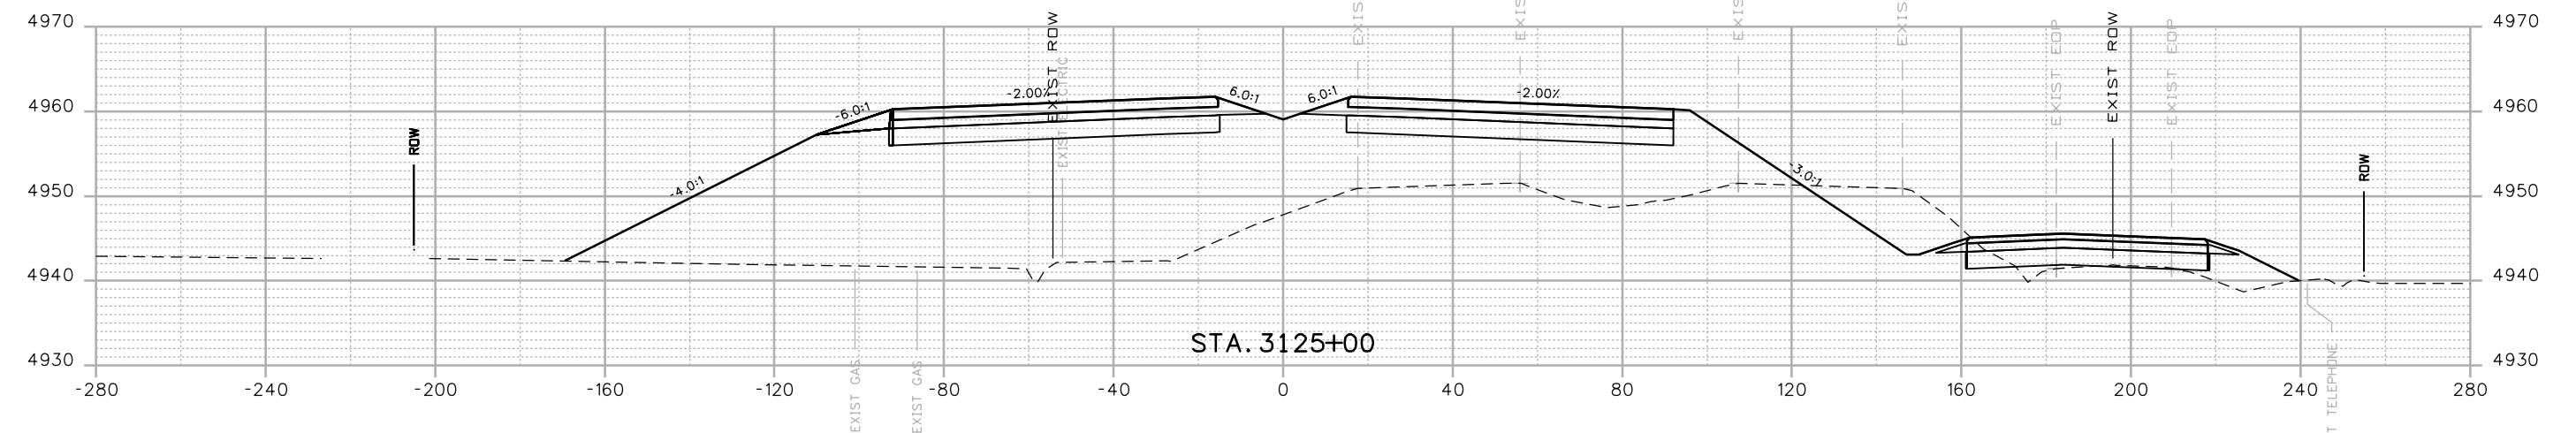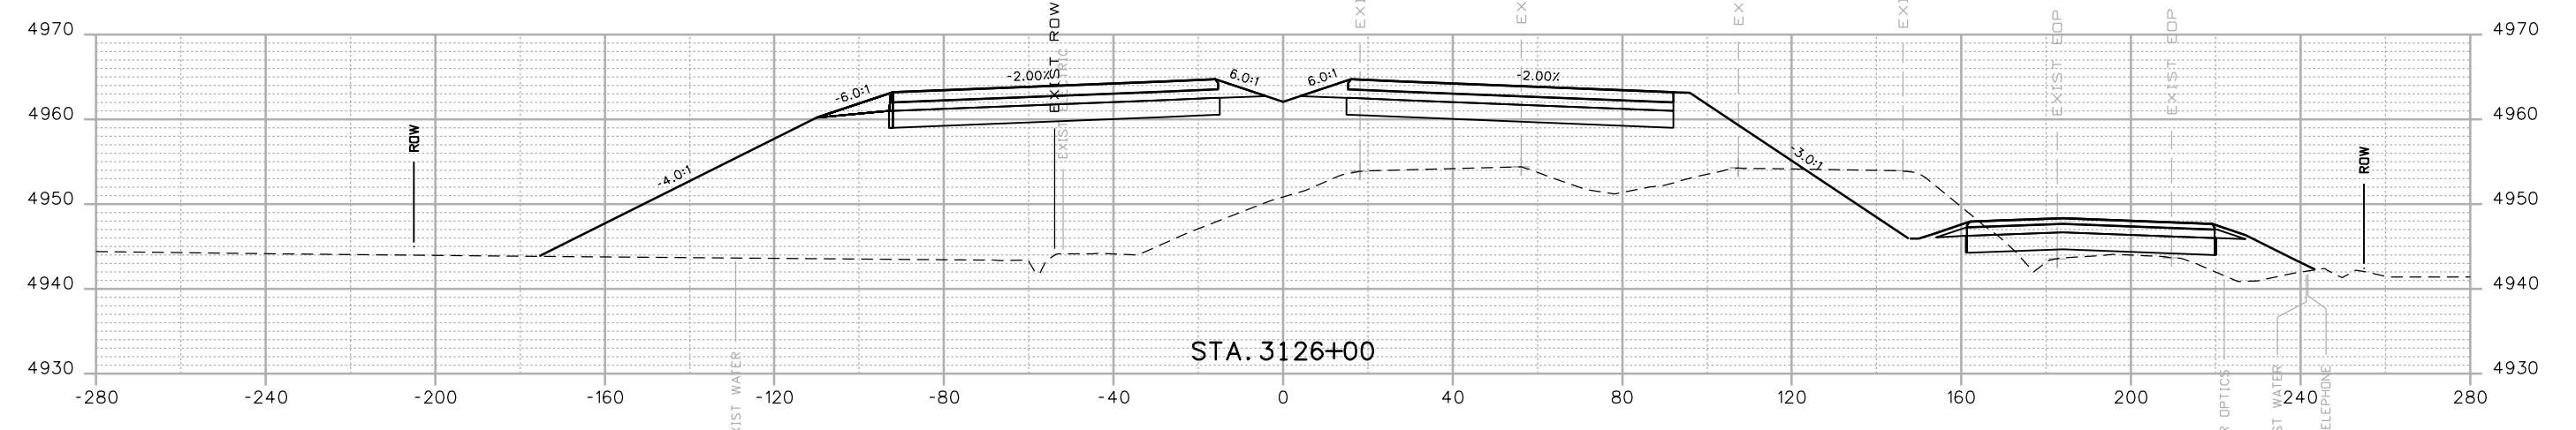

Print Date: 12/12/2016  
 Drawing File Name: 18319DES\_Cross Sections 20% - Seg 6.dgn  
 Horiz. Scale: 1:40  
 Vert. Scale: As Noted  
 Unit Information  
 MULLER  
 ENGINEERING COMPANY

00000

Sheet Revisions  
 Date: Comments Int.  
 20% SUBMITTAL

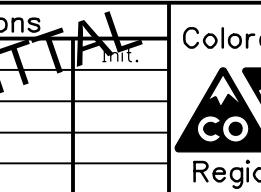


Colorado Department of Transportation  
 10601 W. 10th Street  
 Greeley, CO 80634  
 Phone: 970-350-2322 FAX: 970-350-2181  
 CJB



As Constructed  
 No Revisions:  
 Revised:  
 Designer: RKZ | Structure  
 Detailer: LMR | Numbers  
 Void:  
 Sheet Subset: XSEC | Subset Sheets: X1 of 178

I-25 FROM N/D SH 56 TO N/D SH 402  
 CROSS SECTIONS  
 I-25

Project No./Code  
 IM 0253-220  
 18319  
 Sheet Number 328

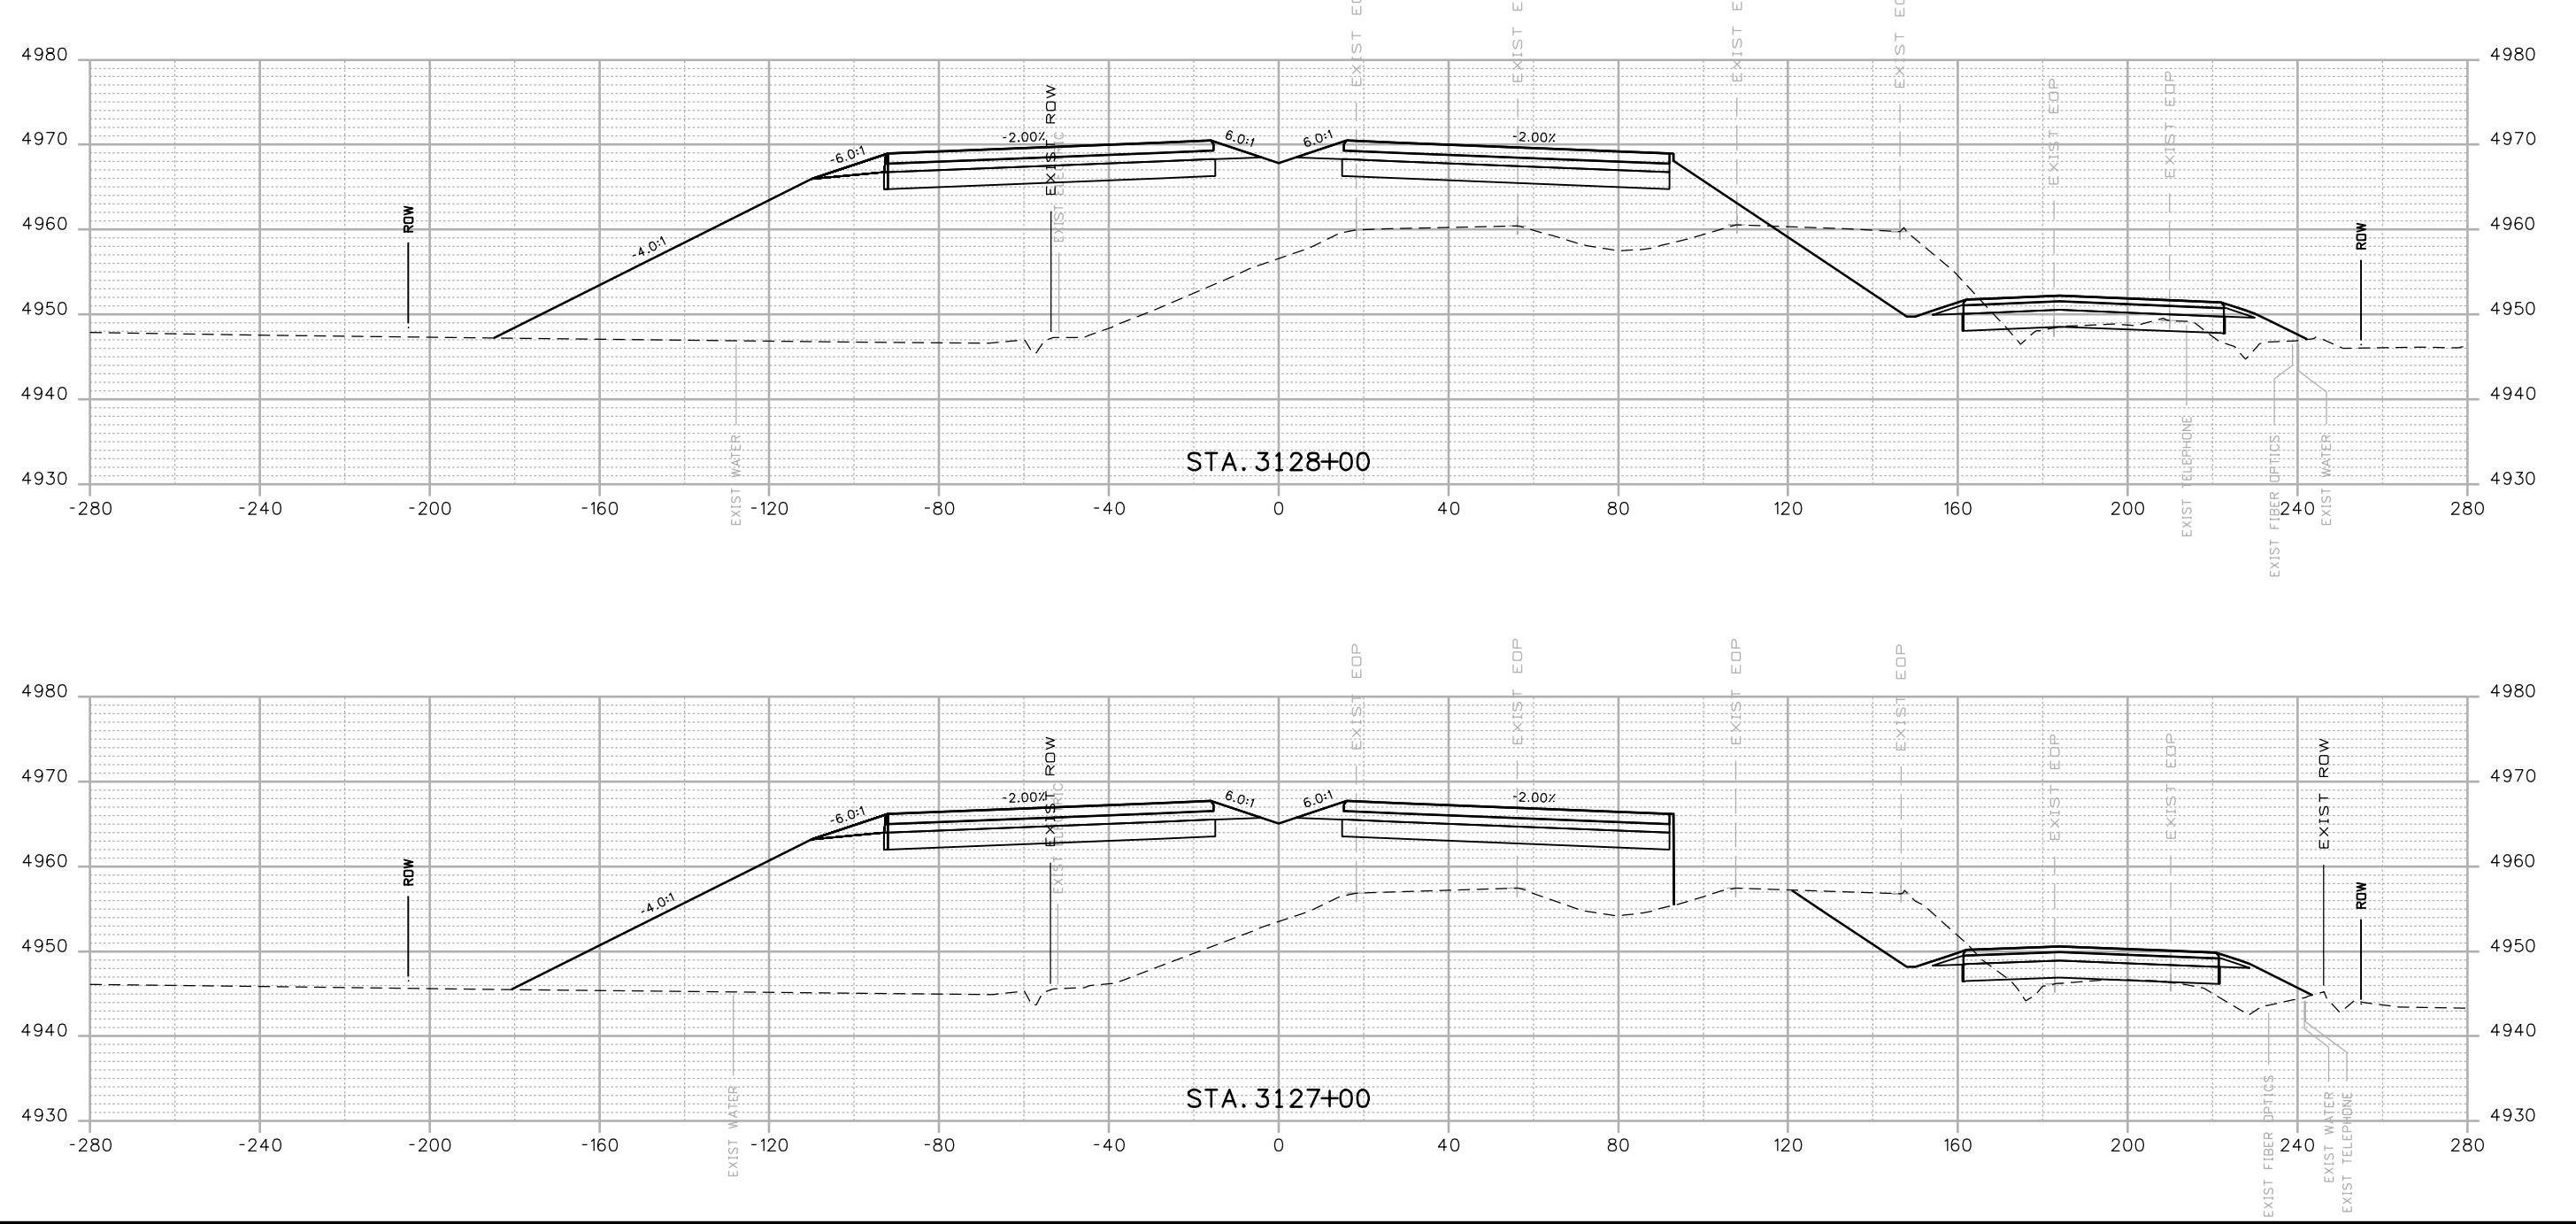


Print Date: 12/12/2016	Sheet Revisions		Colorado Department of Transportation	As Constructed	I-25 FROM N/D SH 56 TO N/D SH 402 CROSS SECTIONS I-25	Project No./Code	
Drawing File Name: 18319DES_Cross_Sections 20% - Seg 6.dgn				No Revisions:	Designer: RKZ	Structure Numbers	IM 0253-220
Horiz. Scale: 1:40				Revised:	Detailer: LMR		18319
Unit Information	Unit Leader Initials			Void:	Sheet Subset: XSEC	Subset Sheets: X2 of 178	Sheet Number 329
MULLER ENGINEERING COMPANY	0000	20% SUBMITTAL	CO Region 4	CJB			

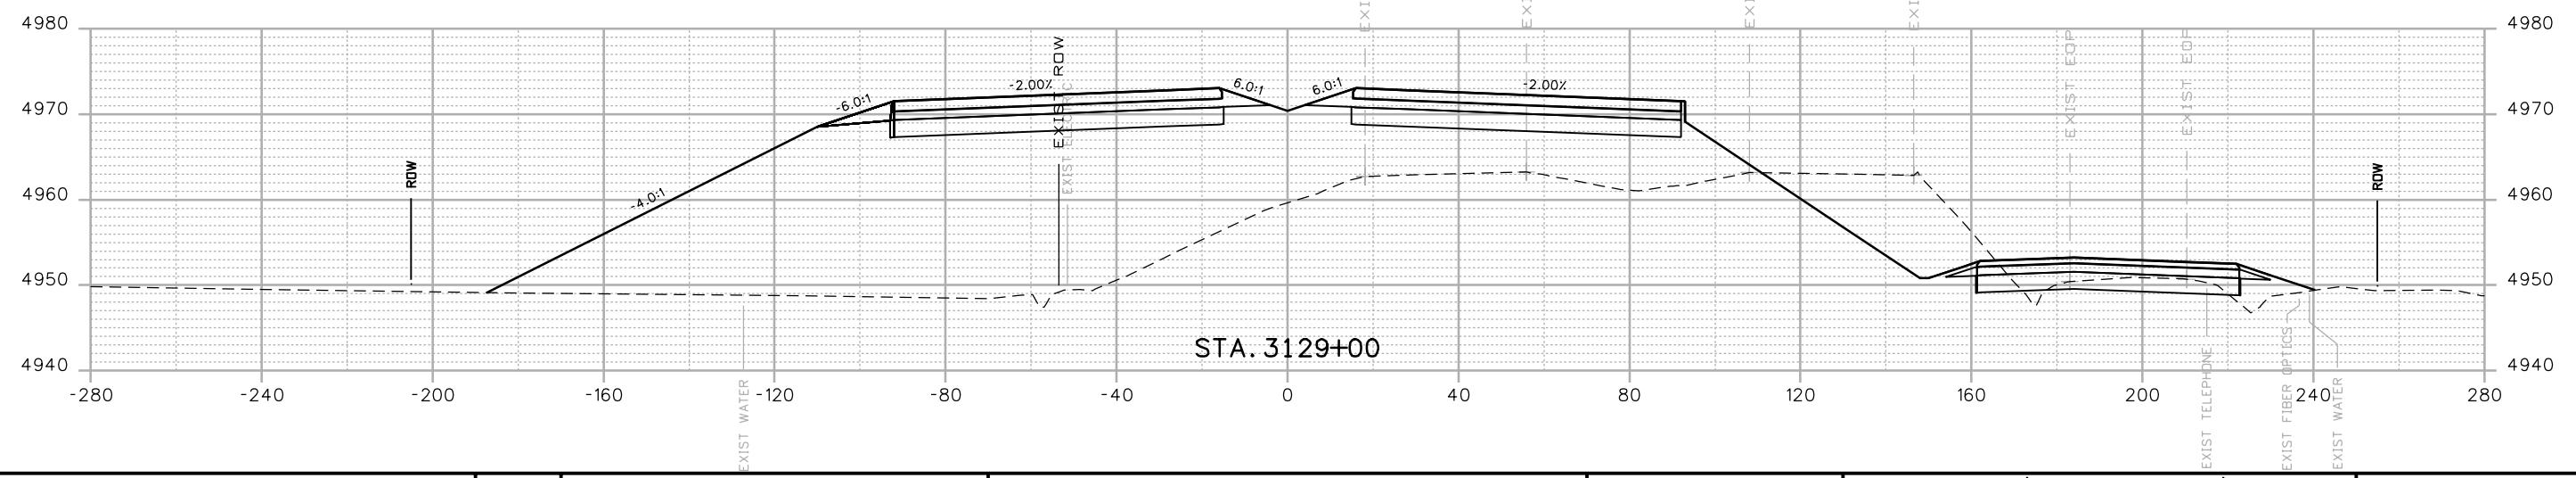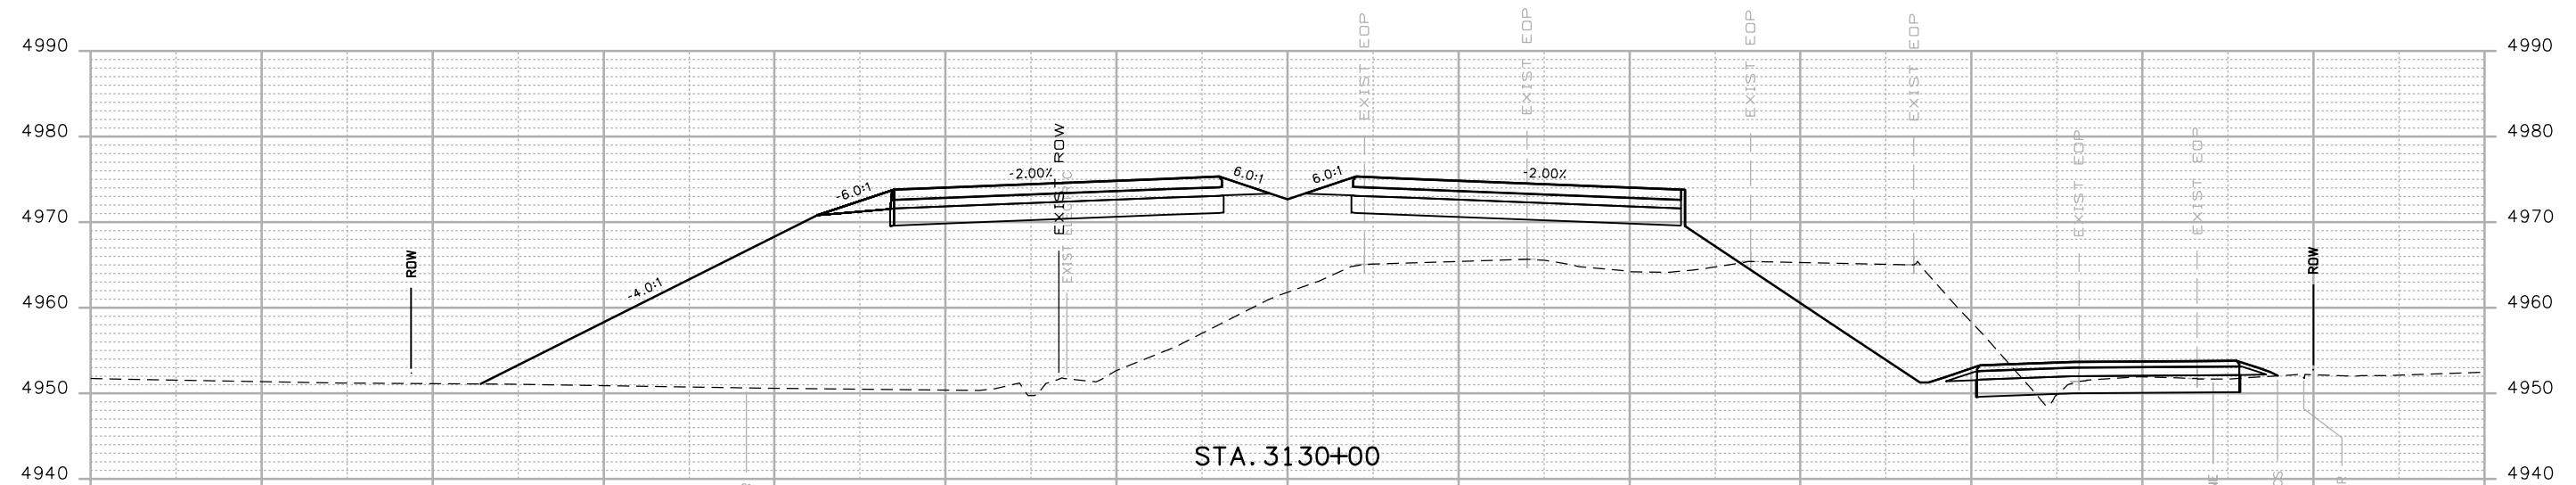

Print Date: 12/12/2016	
Drawing File Name: 18319DES_Cross Sections 20% - Seg 6.dgn	
Horiz. Scale: 1:40	Vert. Scale: As Noted
Unit Information	Unit Leader Initials
<b>MULLER</b> ENGINEERING COMPANY	

0000

Sheet Revisions  
 Date: Comments Init.  
 20% SUBMITTAL

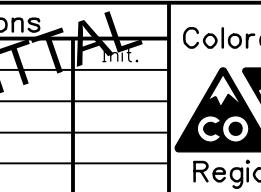



Colorado Department of Transportation  
 10601 W. 10th Street  
 Greeley, CO 80634  
 Phone: 970-350-2322 FAX: 970-350-2181  
 CJB



As Constructed  
 No Revisions:  
 Revised:  
 Designer: RKZ | Structure  
 Detailer: LMR | Numbers  
 Void:  
 Sheet Subset: XSEC | Subset Sheets: X3 of 178

I-25 FROM N/D SH 56 TO N/D SH 402  
 CROSS SECTIONS  
 I-25

Project No./Code  
 IM 0253-220  
 18319  
 Sheet Number 330

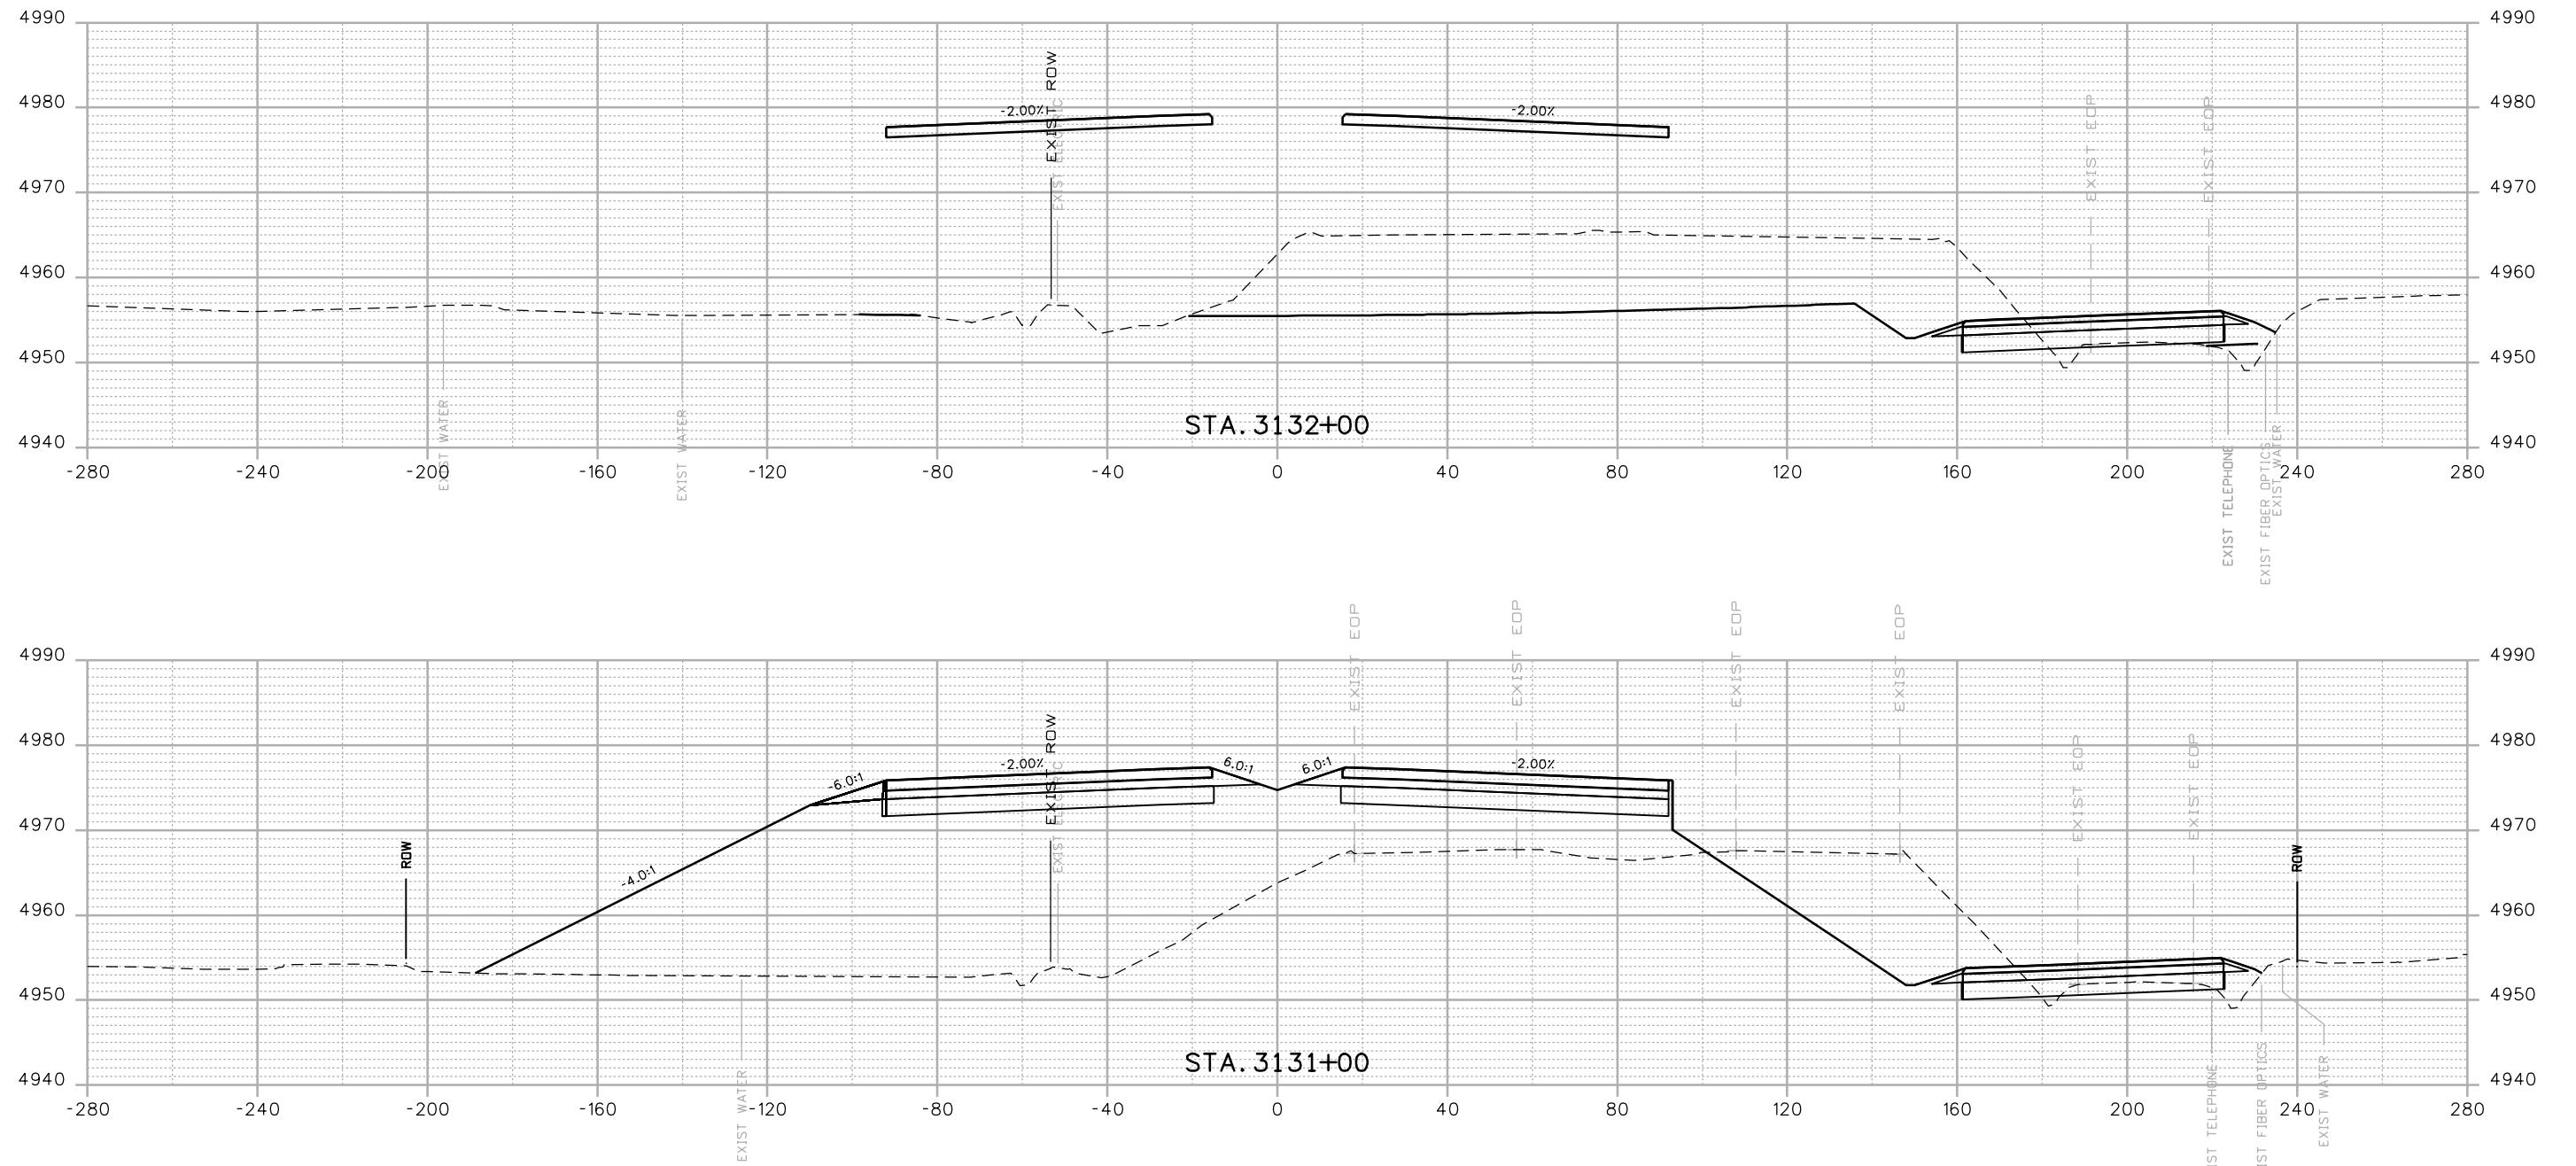

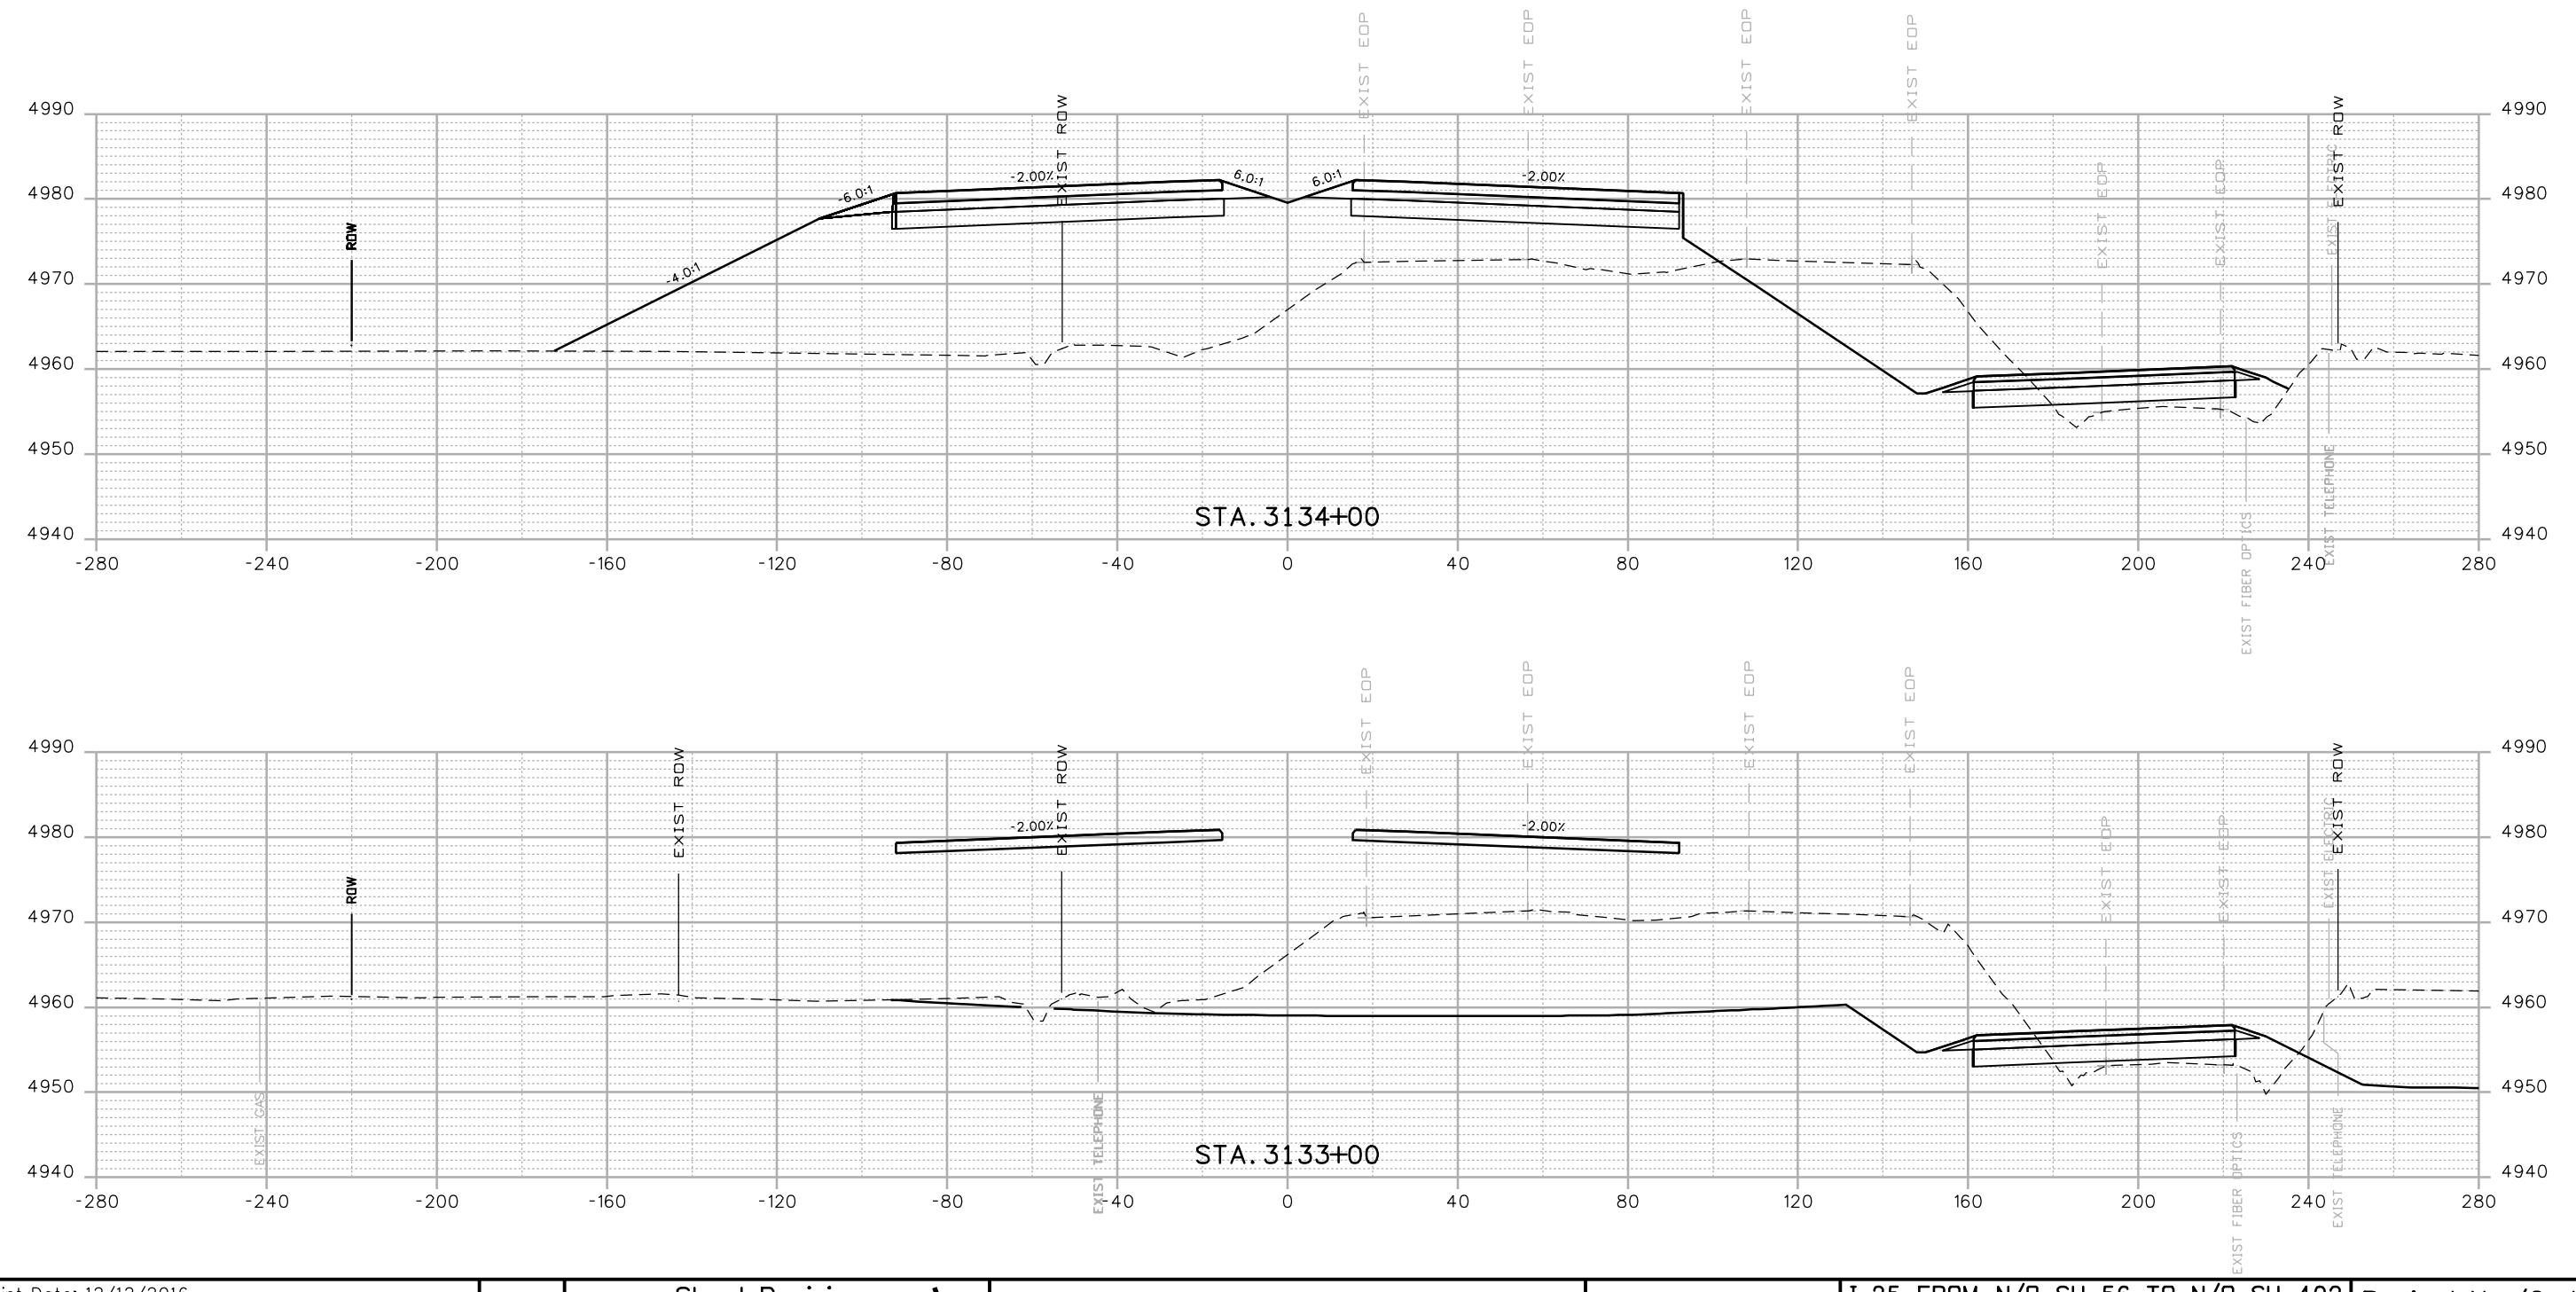


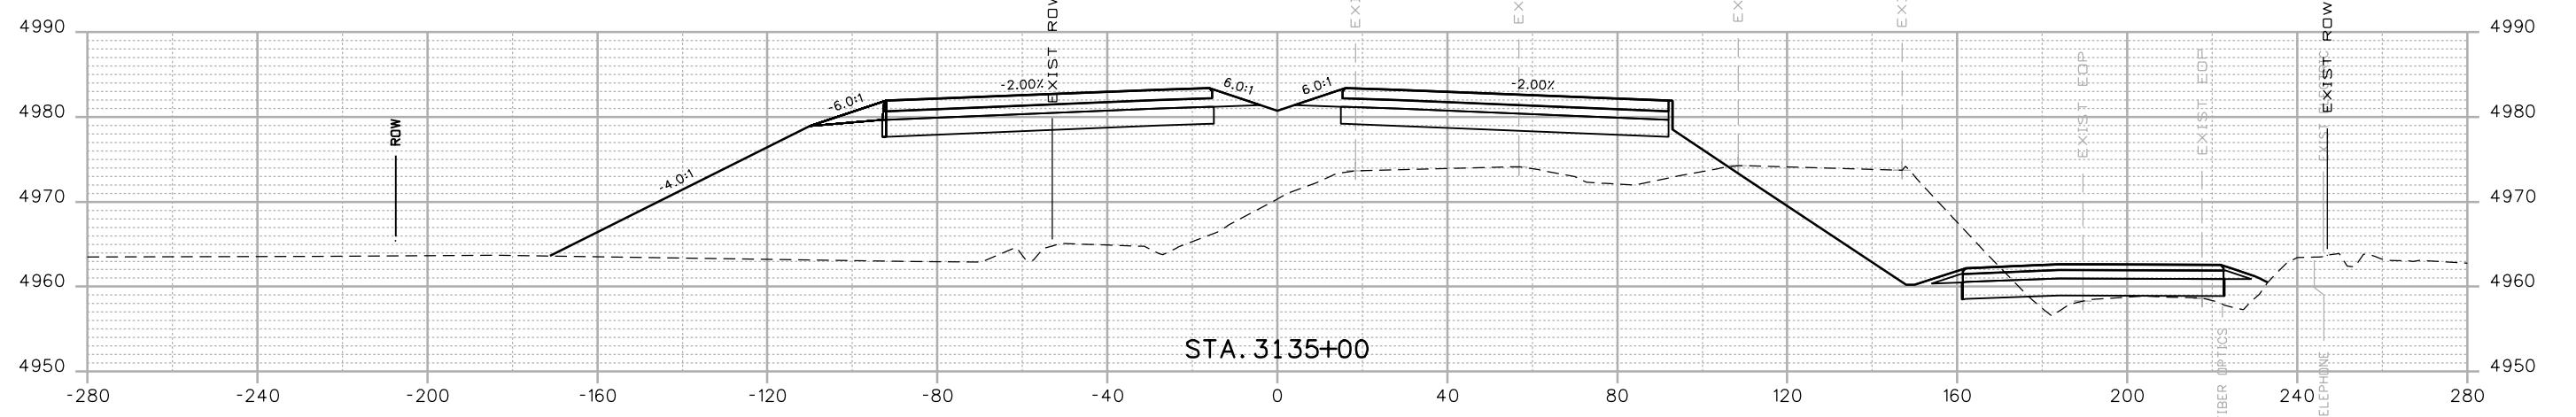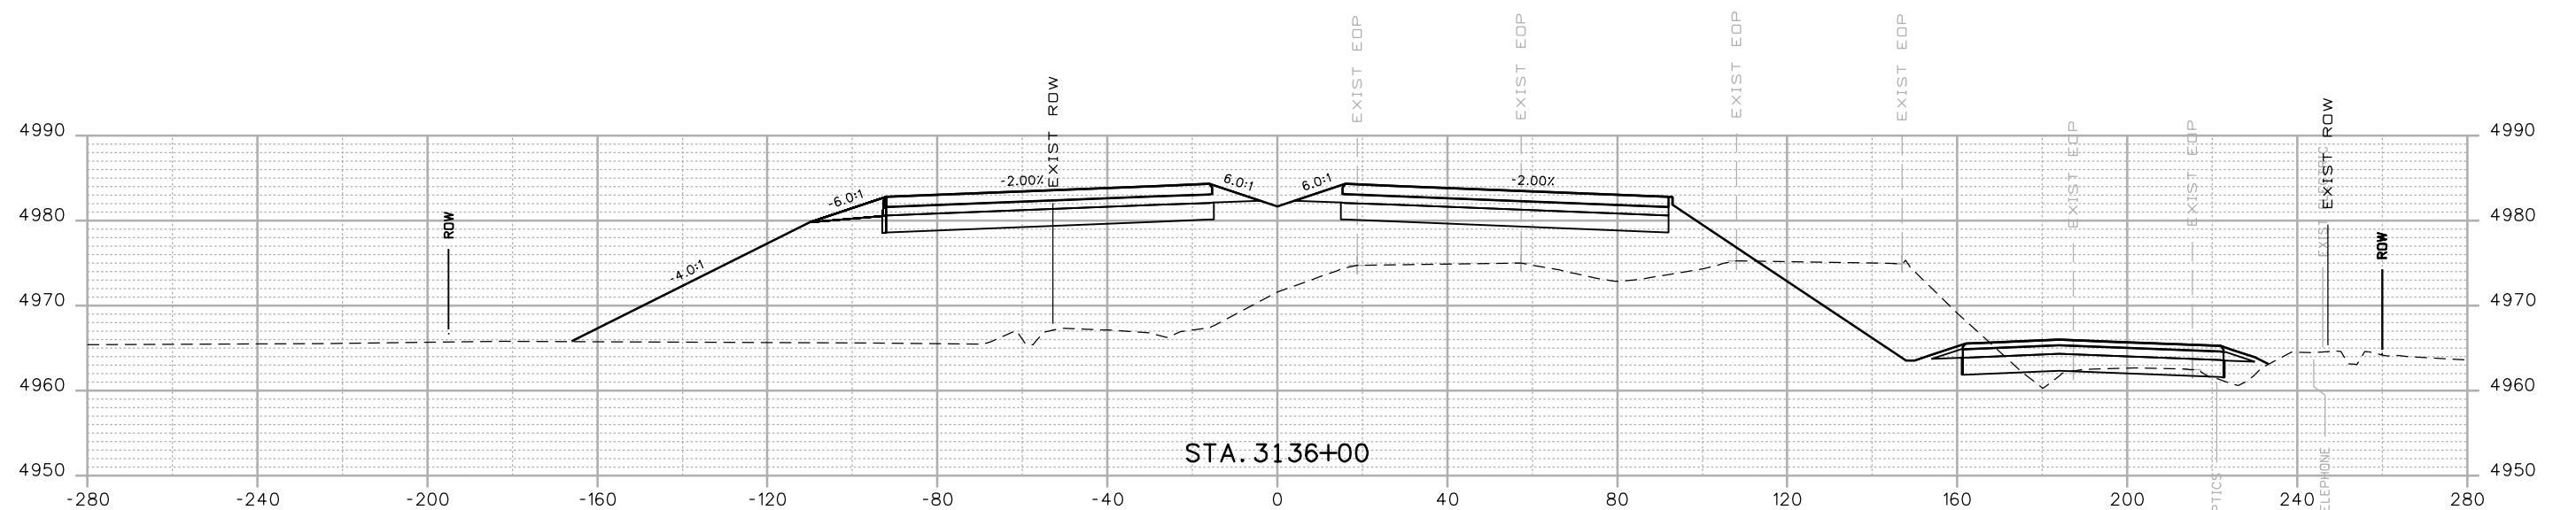

Print Date: 12/12/2016	
Drawing File Name: 18319DES_Cross_Sections 20% - Seg 6.dgn	
Horiz. Scale: 1:40	Vert. Scale: As Noted
Unit Information	Unit Leader Initials
<b>MULLER</b> ENGINEERING COMPANY	

0000

Sheet Revisions  
 Date: Comments Init.  
 20% SUBMITTAL

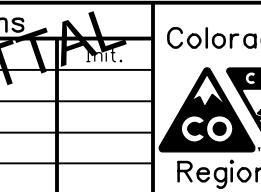


Colorado Department of Transportation  
 10601 W. 10th Street  
 Greeley, CO 80634  
 Phone: 970-350-2322 FAX: 970-350-2181  
 CJB


As Constructed  
 No Revisions:  
 Revised:  
 Designer: RKZ | Structure  
 Detailer: LMR | Numbers  
 Void:  
 Sheet Subset: XSEC | Subset Sheets: X6 of 178

I-25 FROM N/D SH 56 TO N/D SH 402  
 CROSS SECTIONS  
 I-25


Project No./Code  
 IM 0253-220  
 18319  
 Sheet Number 333

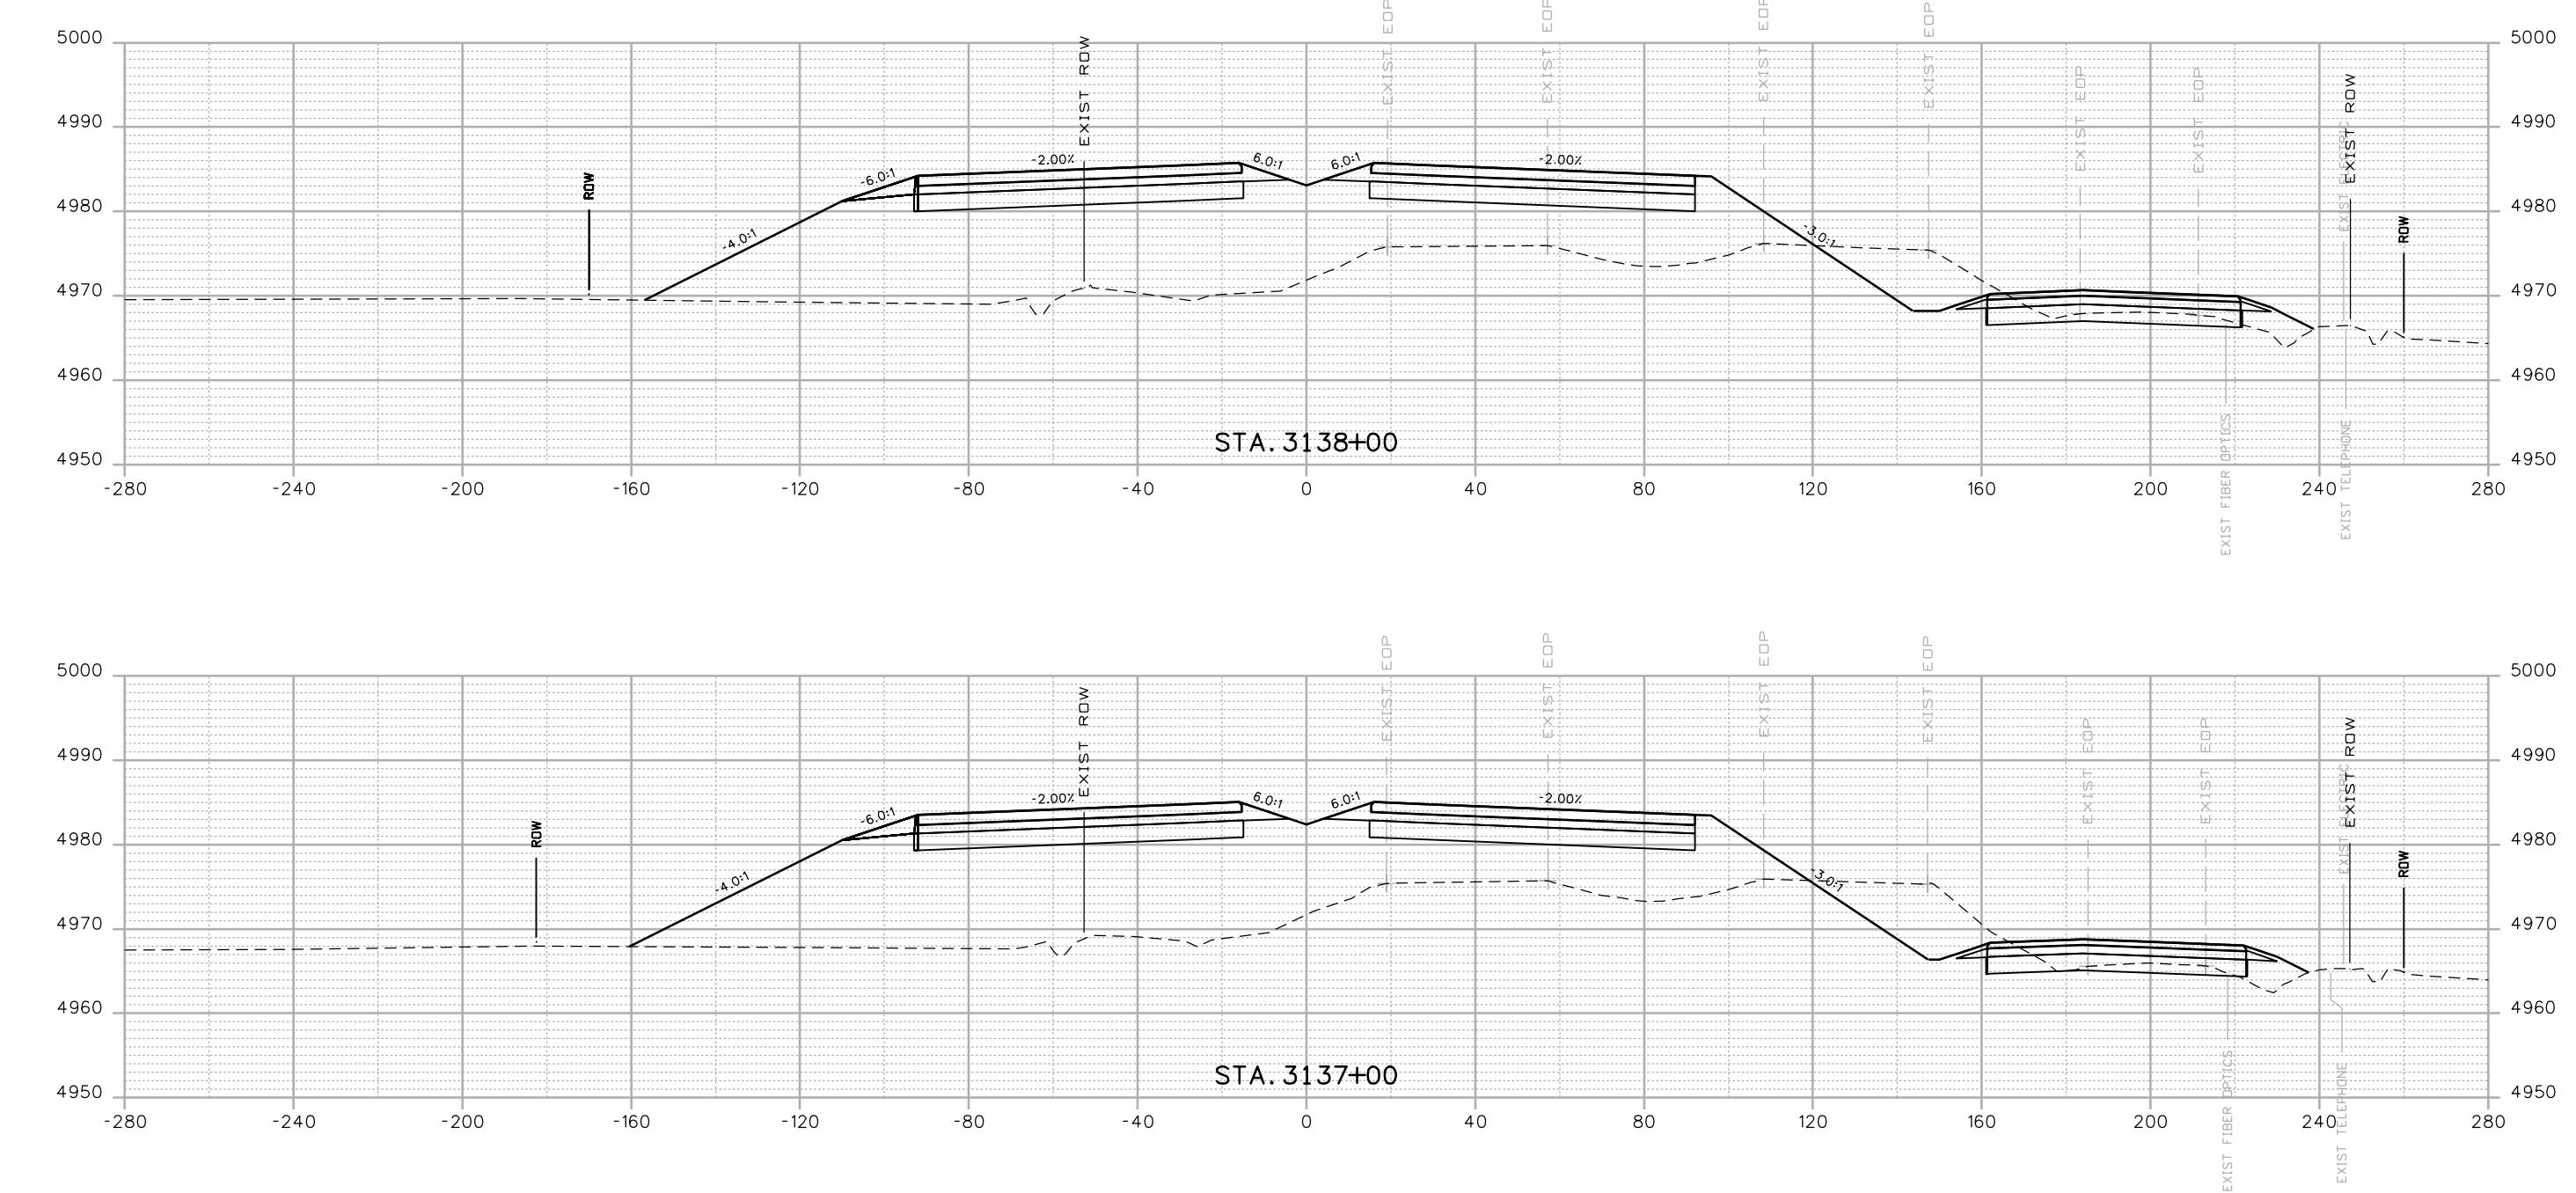


Print Date: 12/12/2016	Sheet Revisions		Colorado Department of Transportation	As Constructed	I-25 FROM N/D SH 56 TO N/D SH 402 CROSS SECTIONS I-25	Project No./Code	
Drawing File Name: 18319DES_Cross_Sections 20% - Seg 6.dgn				No Revisions:	Designer: RKZ	Structure Numbers	IM 0253-220
Horiz. Scale: 1:40	Vert. Scale: As Noted			Revised:	Detailer: LMR		18319
Unit Information	Unit Leader Initials			Void:	Sheet Subset: XSEC	Subset Sheets: X7 of 178	Sheet Number 334
MULLER ENGINEERING COMPANY	0000	20% SUBMITTAL	CO Region 4	CJB			

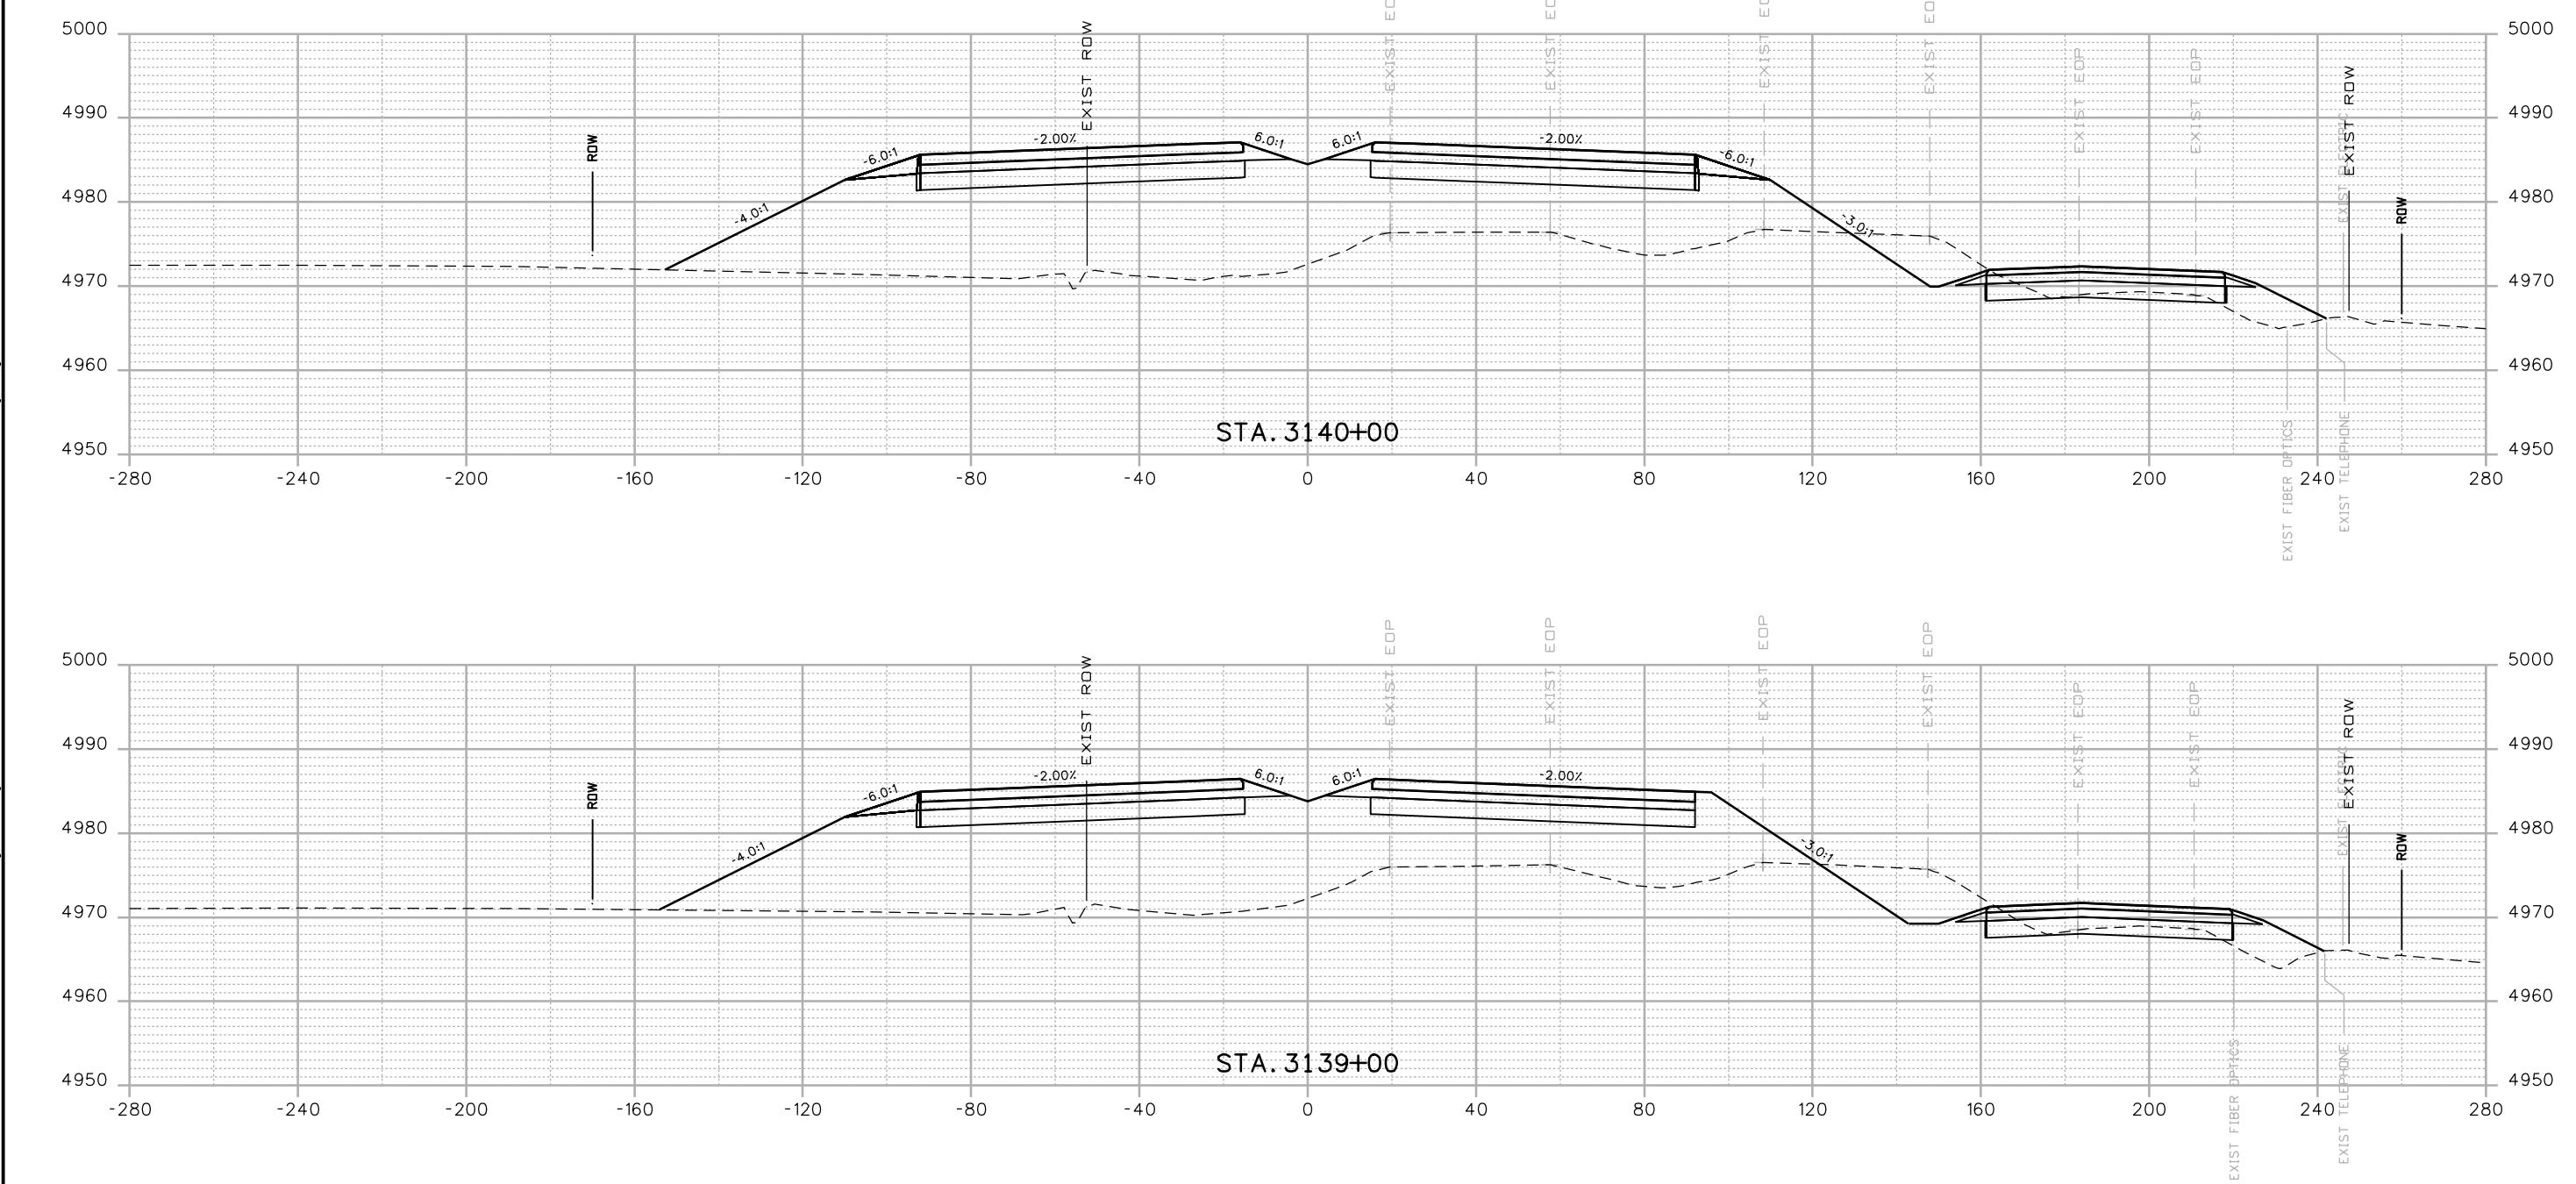

Print Date: 12/12/2016	Sheet Revisions		Colorado Department of Transportation	As Constructed	I-25 FROM N/D SH 56 TO N/D SH 402 CROSS SECTIONS I-25	Project No./Code
Drawing File Name: 18319DES_Cross Sections 20% - Seg 6.dgn						
Horiz. Scale: 1:40			Revised:	Detailer: LMR		18319
Unit Information	Unit Leader Initials		Void:	Sheet Subset: XSEC	Subset Sheets: X8 of 178	Sheet Number 335
<b>MULLER</b> ENGINEERING COMPANY	0000	20% SUBMITTAL	CO Region 4	CJB		

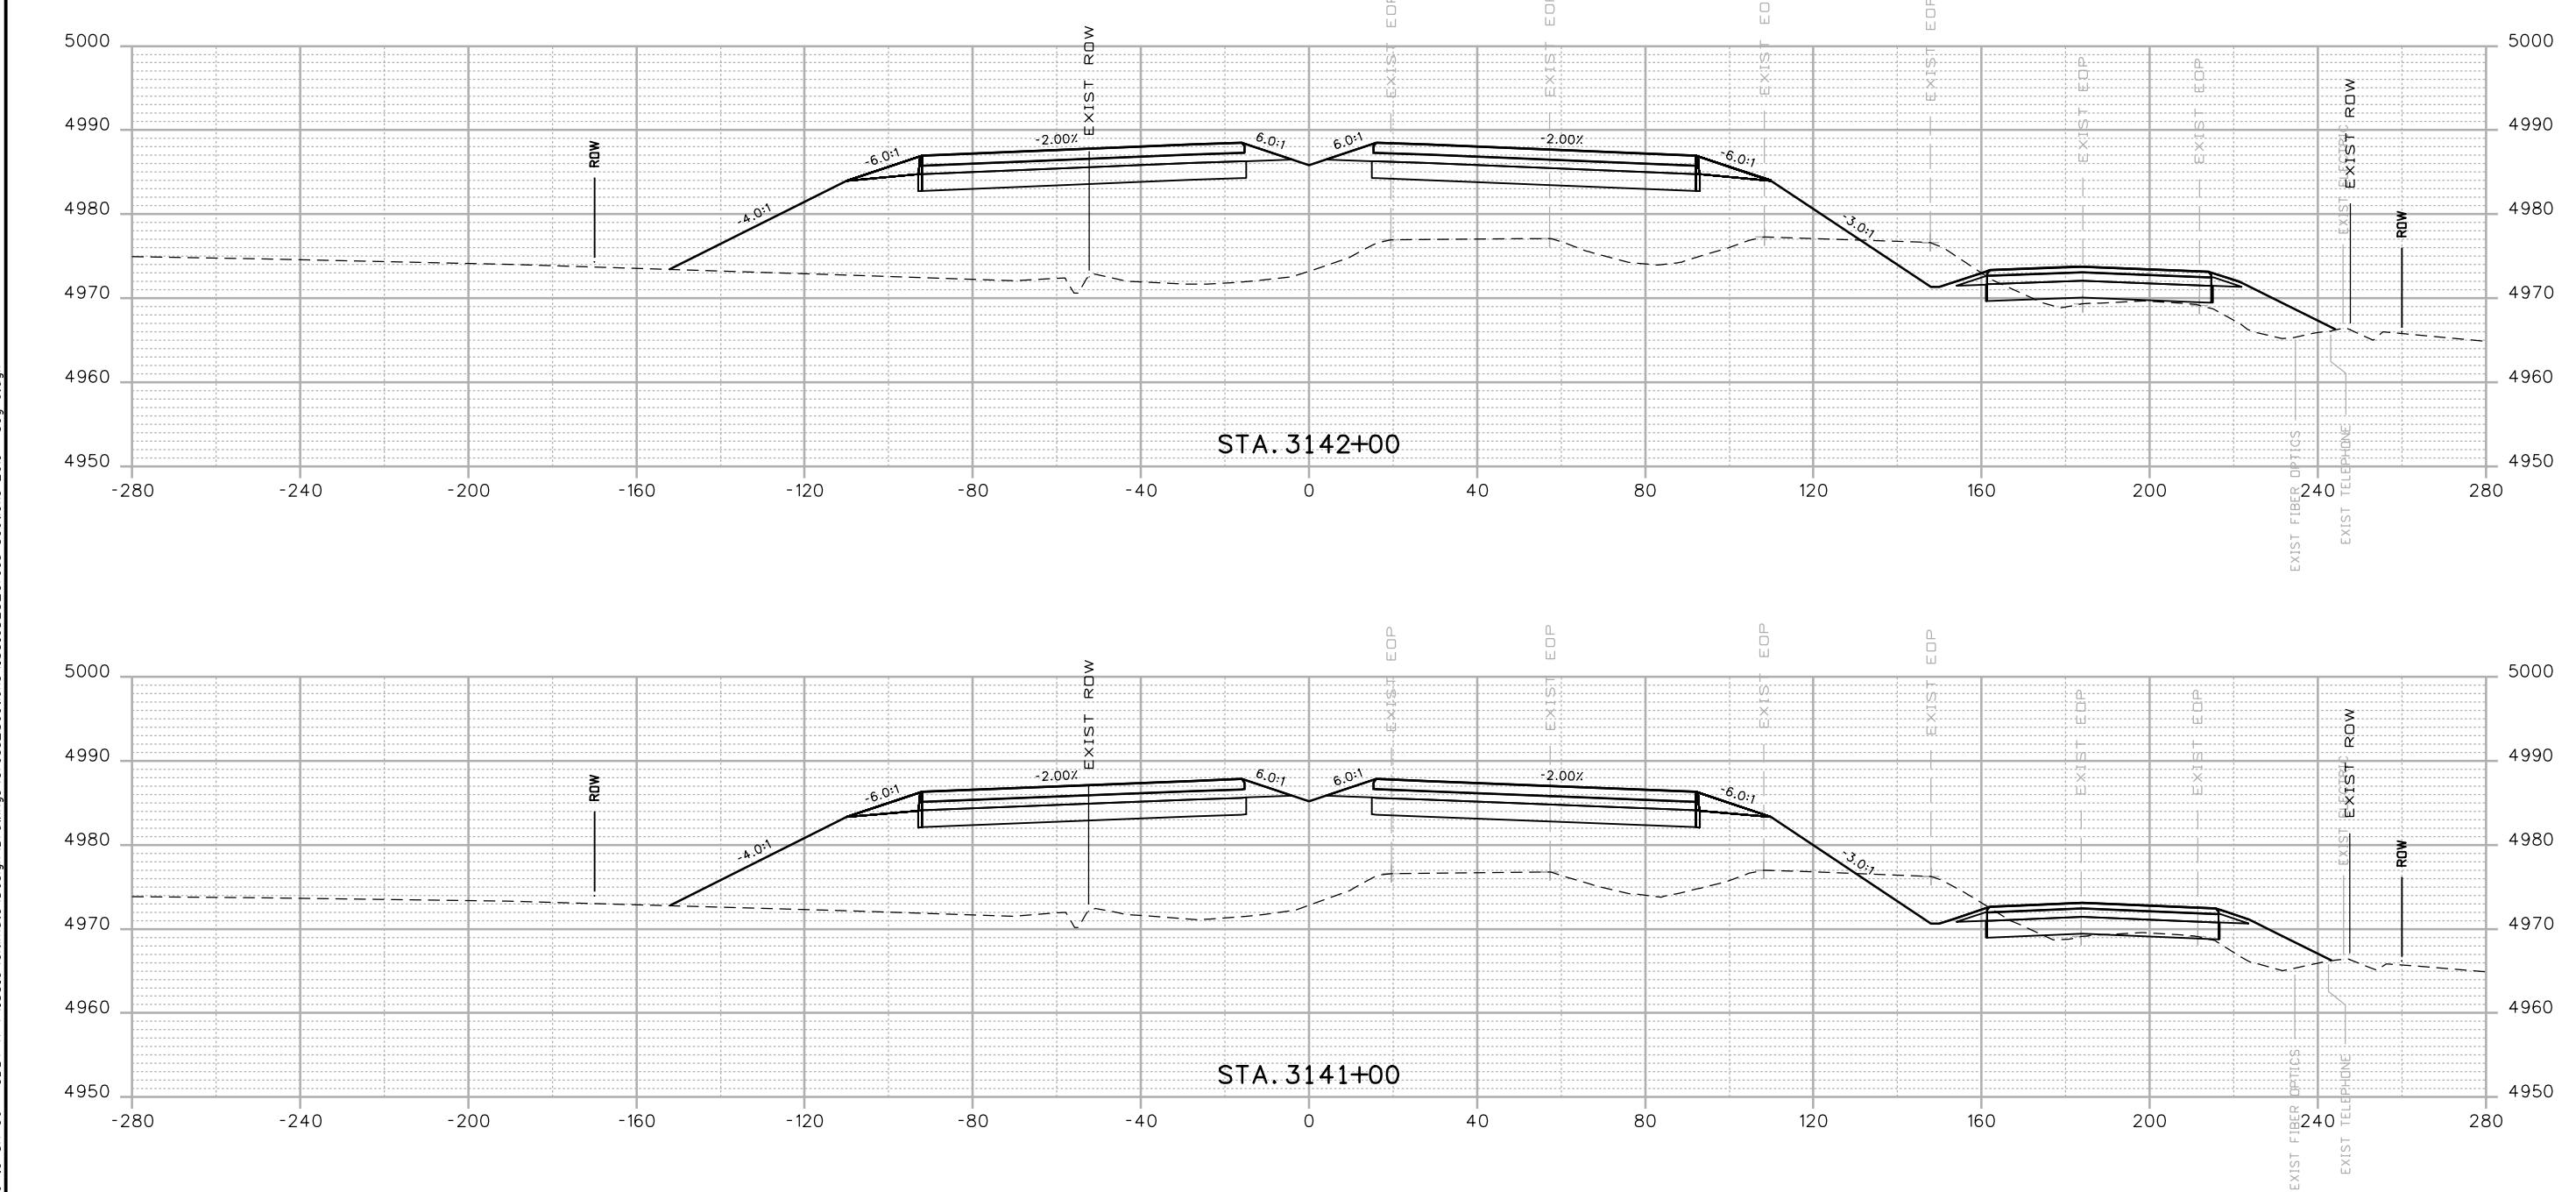


Print Date: 12/12/2016		Sheet Revisions		Colorado Department of Transportation		As Constructed		I-25 FROM N/D SH 56 TO N/D SH 402 CROSS SECTIONS I-25		Project No./Code			
Drawing File Name: 18319DES_Cross_Sections 20% - Seg 6.dgn		Date:	Comments	10601 W. 10th Street Greeley, CO 80634 Phone: 970-350-2322 FAX: 970-350-2181		No Revisions:					IM 0253-220		
Horiz. Scale: 1:40		Vert. Scale: As Noted		Region 4		Revised:	Designer:	RKZ	Structure			18319	
Unit Information		Unit Leader Initials				Void:	Detailer:	LMR	Structure Numbers			Sheet Number 336	
<b>MULLER</b> ENGINEERING COMPANY		0000		20% SUBMITTAL		CJB	Sheet Subset:	XSEC	Subset Sheets:	X9 of 178			

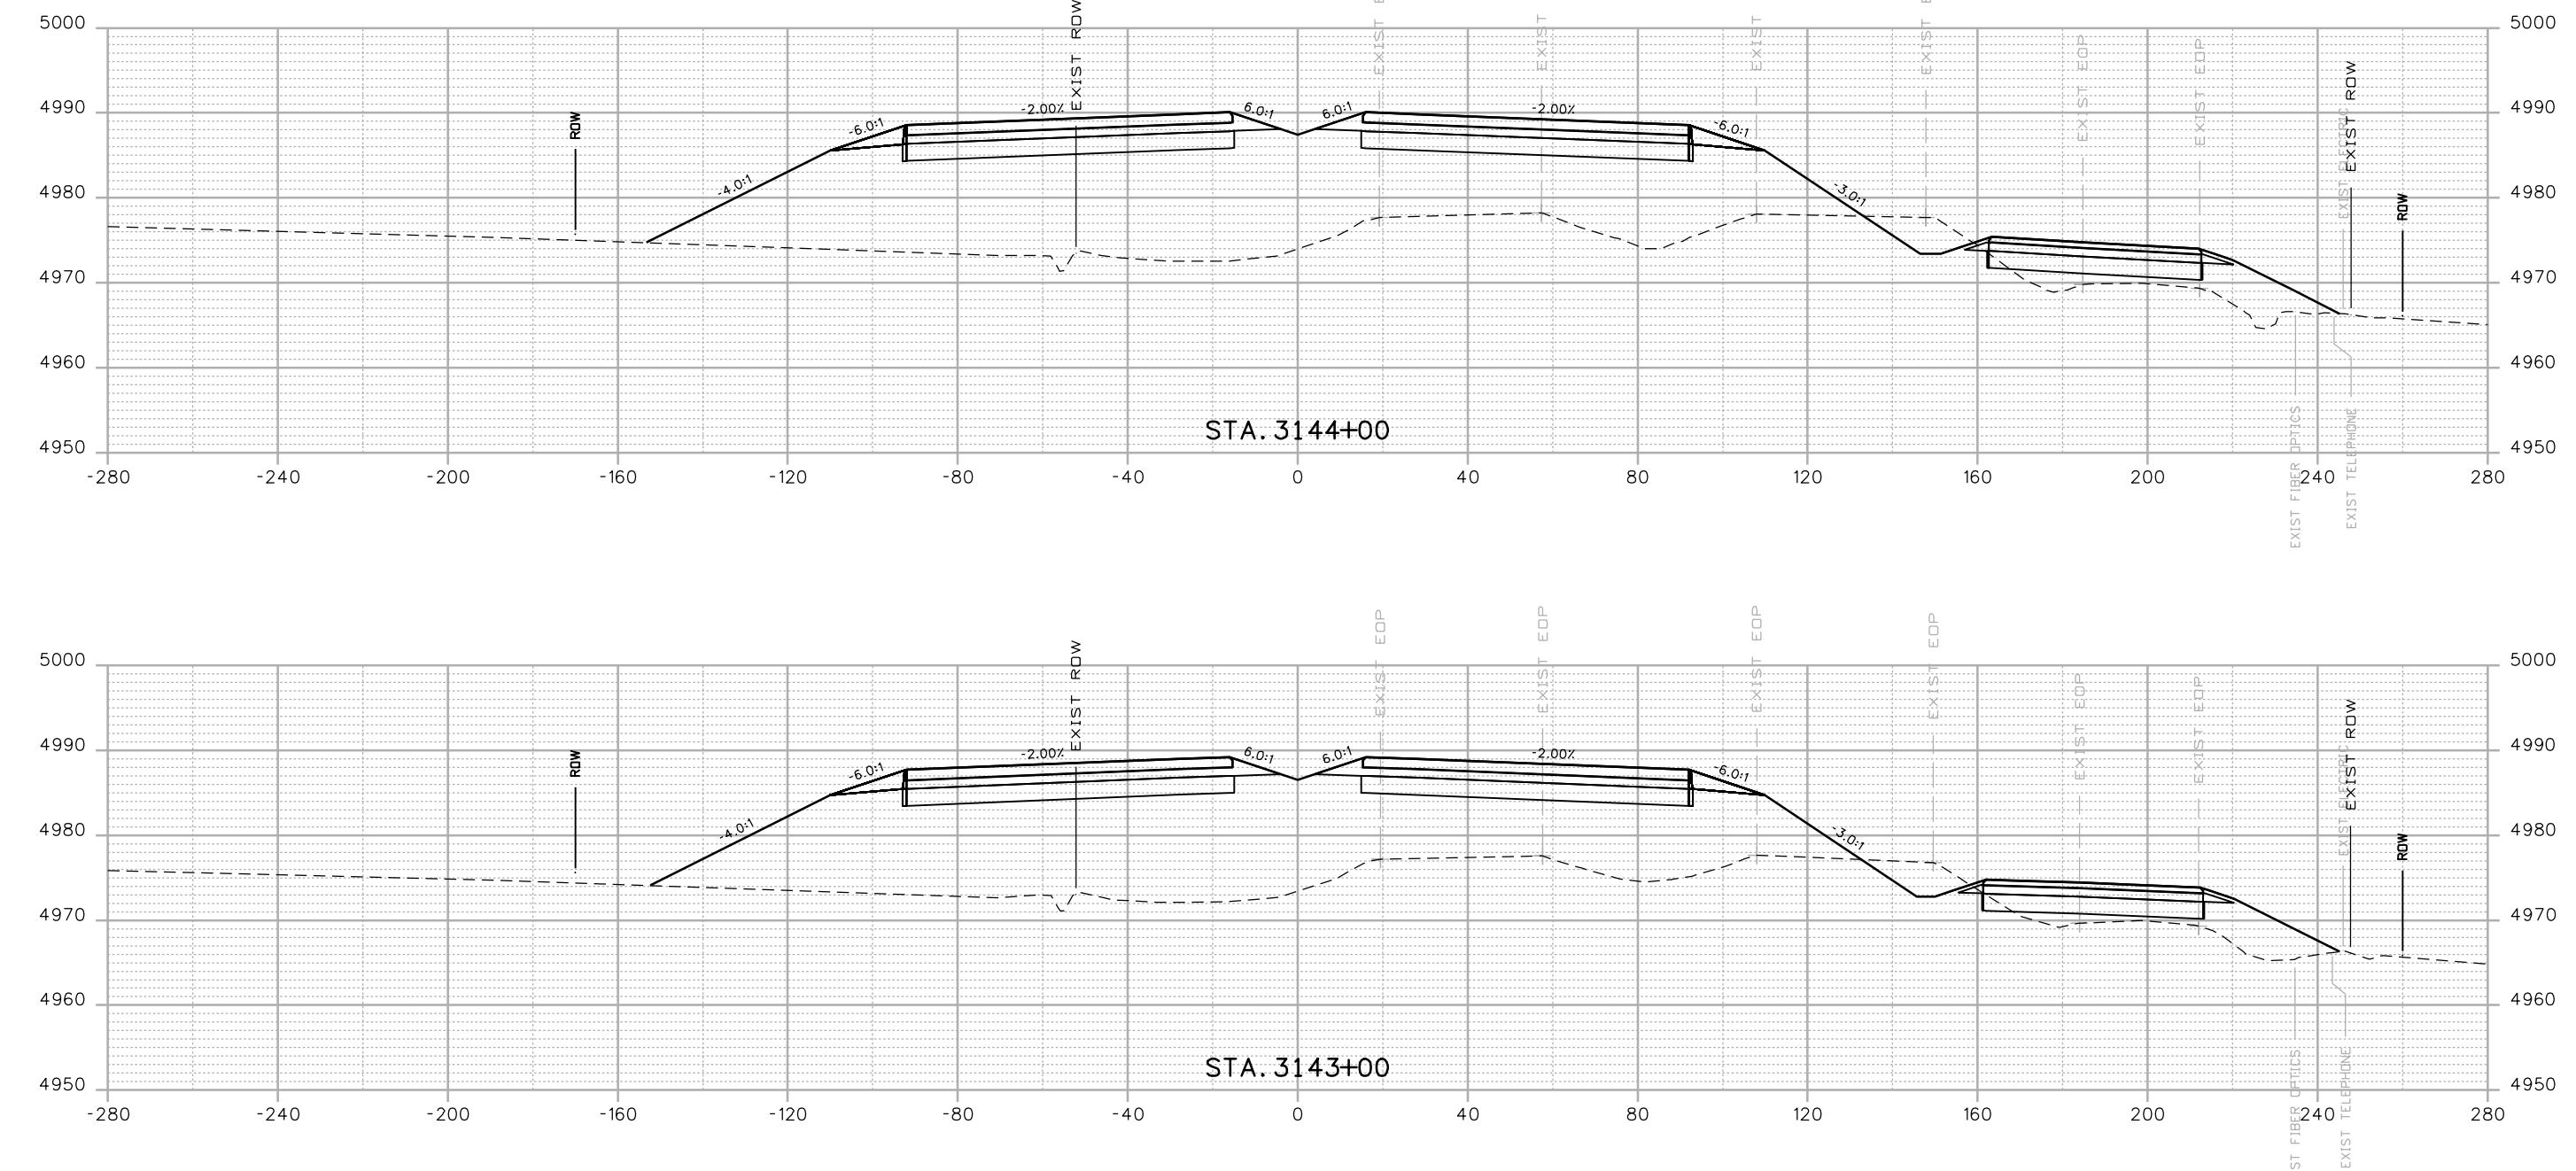

Print Date: 12/12/2016	
Drawing File Name: 18319DES_Cross_Sections 20% - Seg 6.dgn	
Horiz. Scale: 1:40	Vert. Scale: As Noted
Unit Information	Unit Leader Initials
<b>MULLER</b> ENGINEERING COMPANY	

00000

Sheet Revisions  
 Date: Comments Int.  
 20% SUBMITTAL


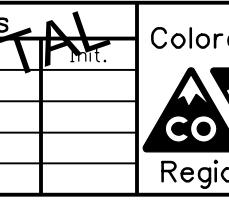


Colorado Department of Transportation  
 10601 W. 10th Street  
 Greeley, CO 80634  
 Phone: 970-350-2322 FAX: 970-350-2181  
 CJB

As Constructed  
 No Revisions:  
 Revised:  
 Designer: RKZ | Structure  
 Detailer: LMR | Numbers  
 Void:  
 Sheet Subset: XSEC | Subset Sheets: X10 of 178

I-25 FROM N/D SH 56 TO N/D SH 402  
 CROSS SECTIONS  
 I-25

Project No./Code  
 IM 0253-220  
 18319  
 Sheet Number 337

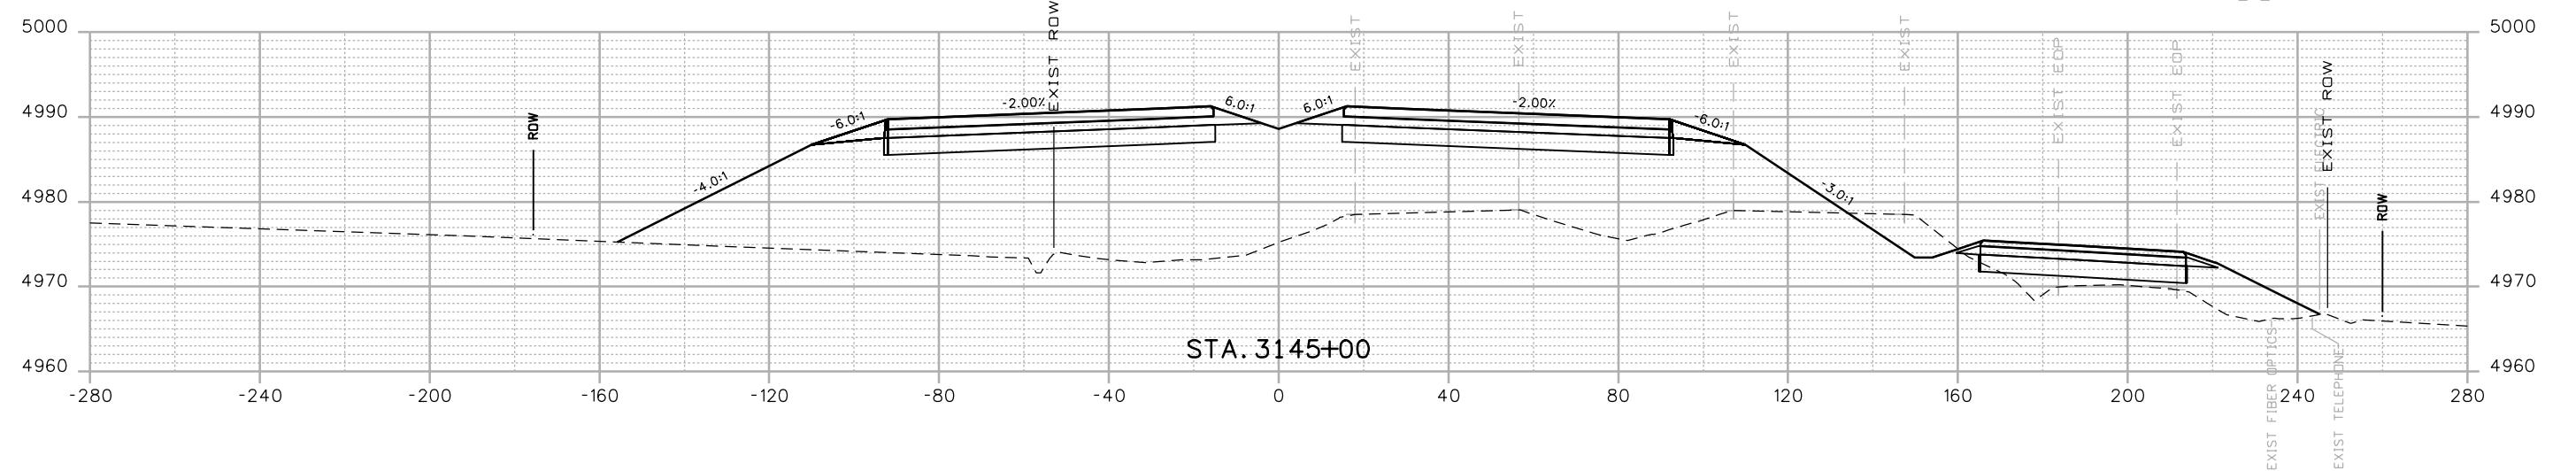
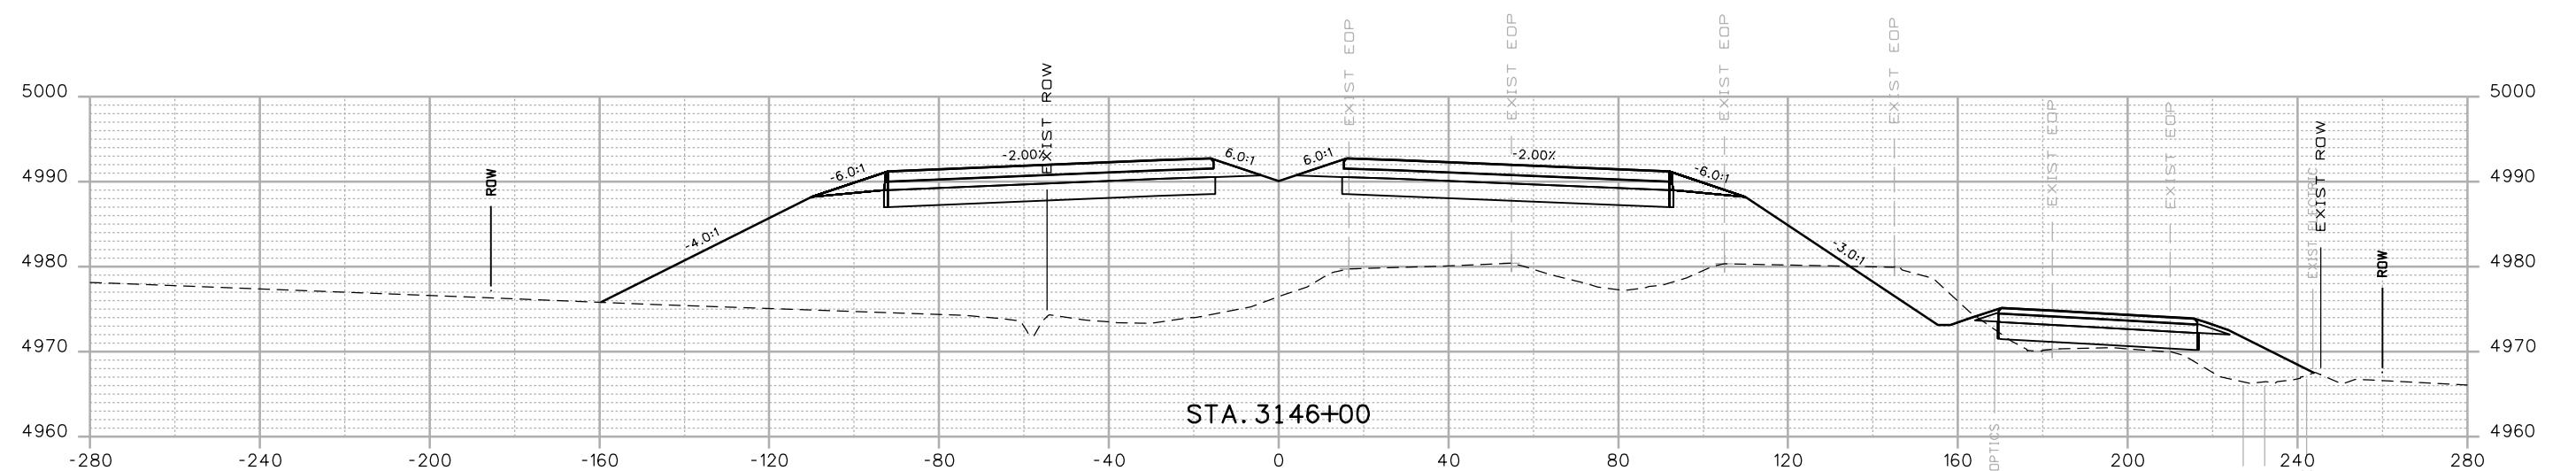


Print Date: 12/12/2016	Sheet Revisions		As Constructed	I-25 FROM N/D SH 56 TO N/D SH 402 CROSS SECTIONS I-25	Project No./Code
Drawing File Name: 18319DES_Cross_Sections 20% - Seg 6.dgn					
Horiz. Scale: 1:40			Revised:	Designer: RKZ	18319
Vert. Scale: As Noted			Detailer: LMR	Structure Numbers	
Unit Information	Unit Leader Initials		Void:	Sheet Subset: XSEC	Subset Sheets: X11 of 178
<b>MULLER</b> ENGINEERING COMPANY	<b>0000</b>		CJB		Sheet Number 338

20% SUBMITTAL



Colorado Department of Transportation  
10601 W. 10th Street  
Greeley, CO 80634  
Phone: 970-350-2322 FAX: 970-350-2181  
Region 4

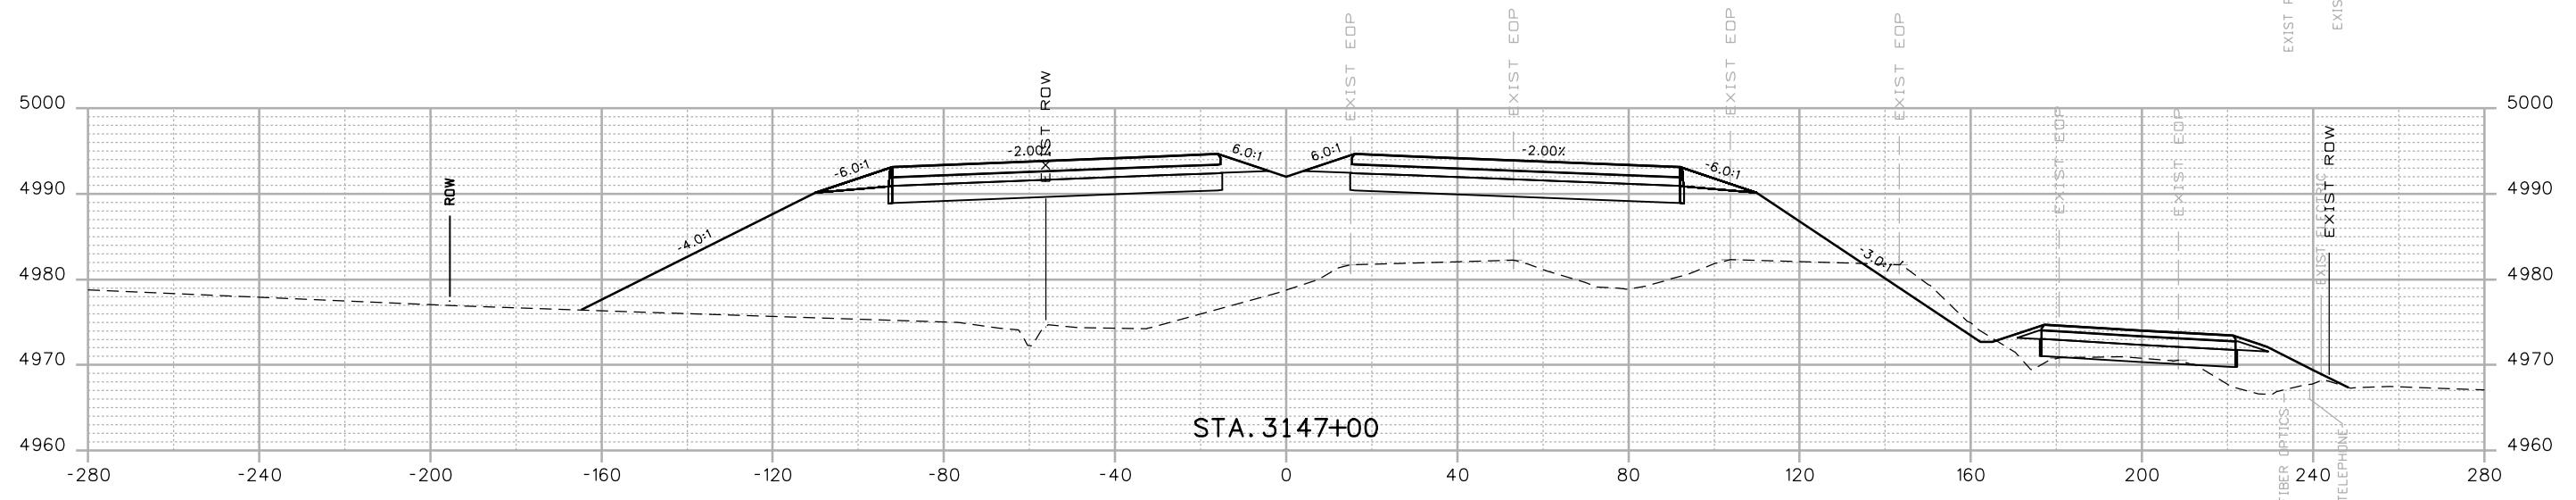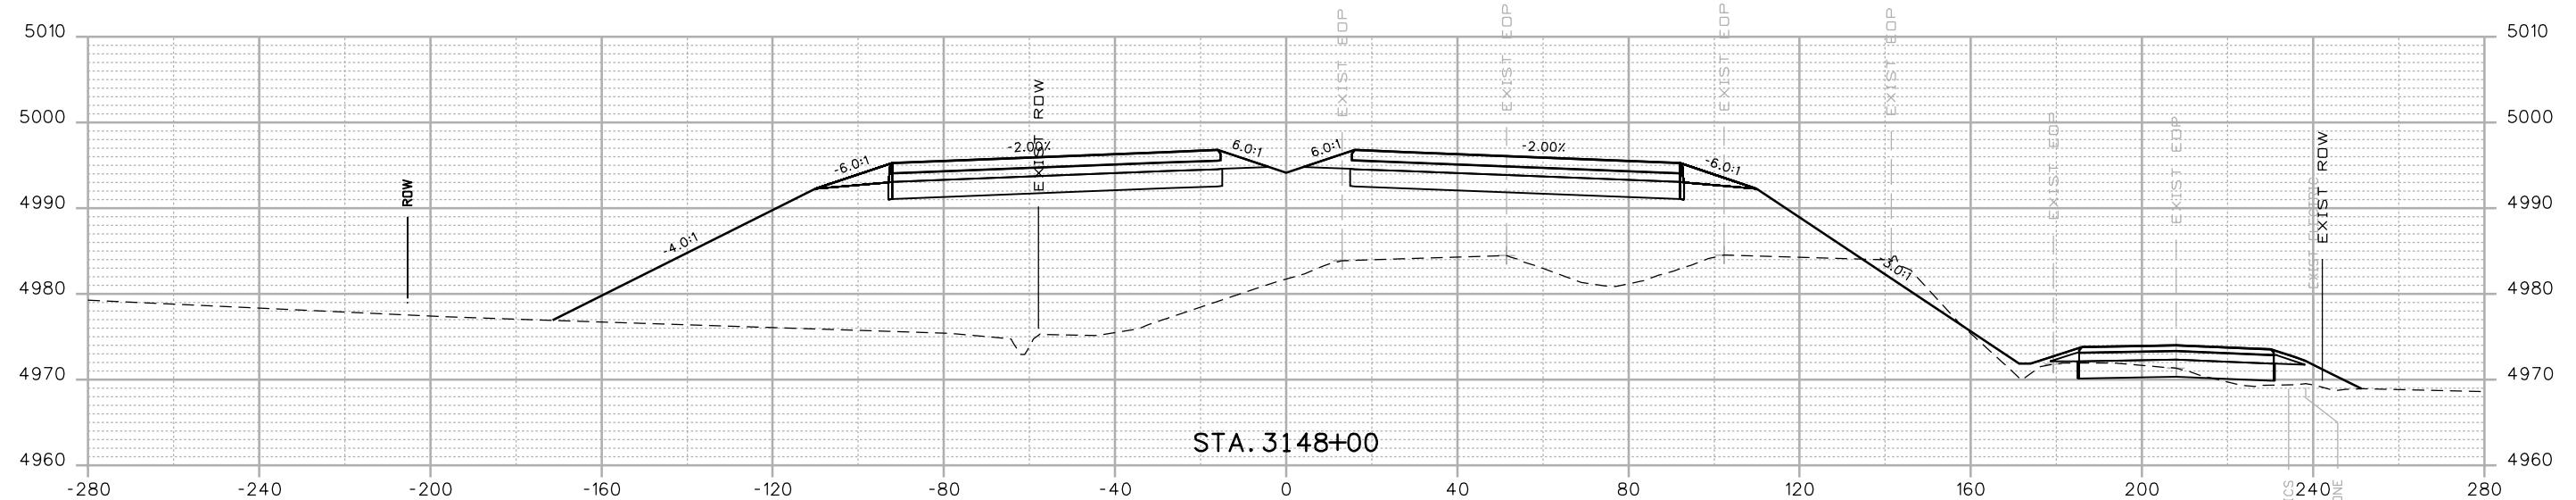

Print Date: 12/12/2016	
Drawing File Name: 18319DES_Cross_Sections 20% - Seg 6.dgn	
Horiz. Scale: 1:40	Vert. Scale: As Noted
Unit Information	Unit Leader Initials
<b>MULLER</b> ENGINEERING COMPANY	

Sheet Revisions  

Date:	Comments
	Int.

**20% SUBMITTAL**



0000


Colorado Department of Transportation  
  
 10601 W. 10th Street  
 Greeley, CO 80634  
 Phone: 970-350-2322 FAX: 970-350-2181  
 Region 4

As Constructed  
 No Revisions:  
 Revised:  
 Designer: RKZ  
 Detailer: LMR  
 Void:  
 Sheet Subset: XSEC  
 Subset Sheets: X12 of 178


I-25 FROM N/D SH 56 TO N/D SH 402  
 CROSS SECTIONS  
**I-25**

Project No./Code  
 IM 0253-220  
 18319  
 Sheet Number 339

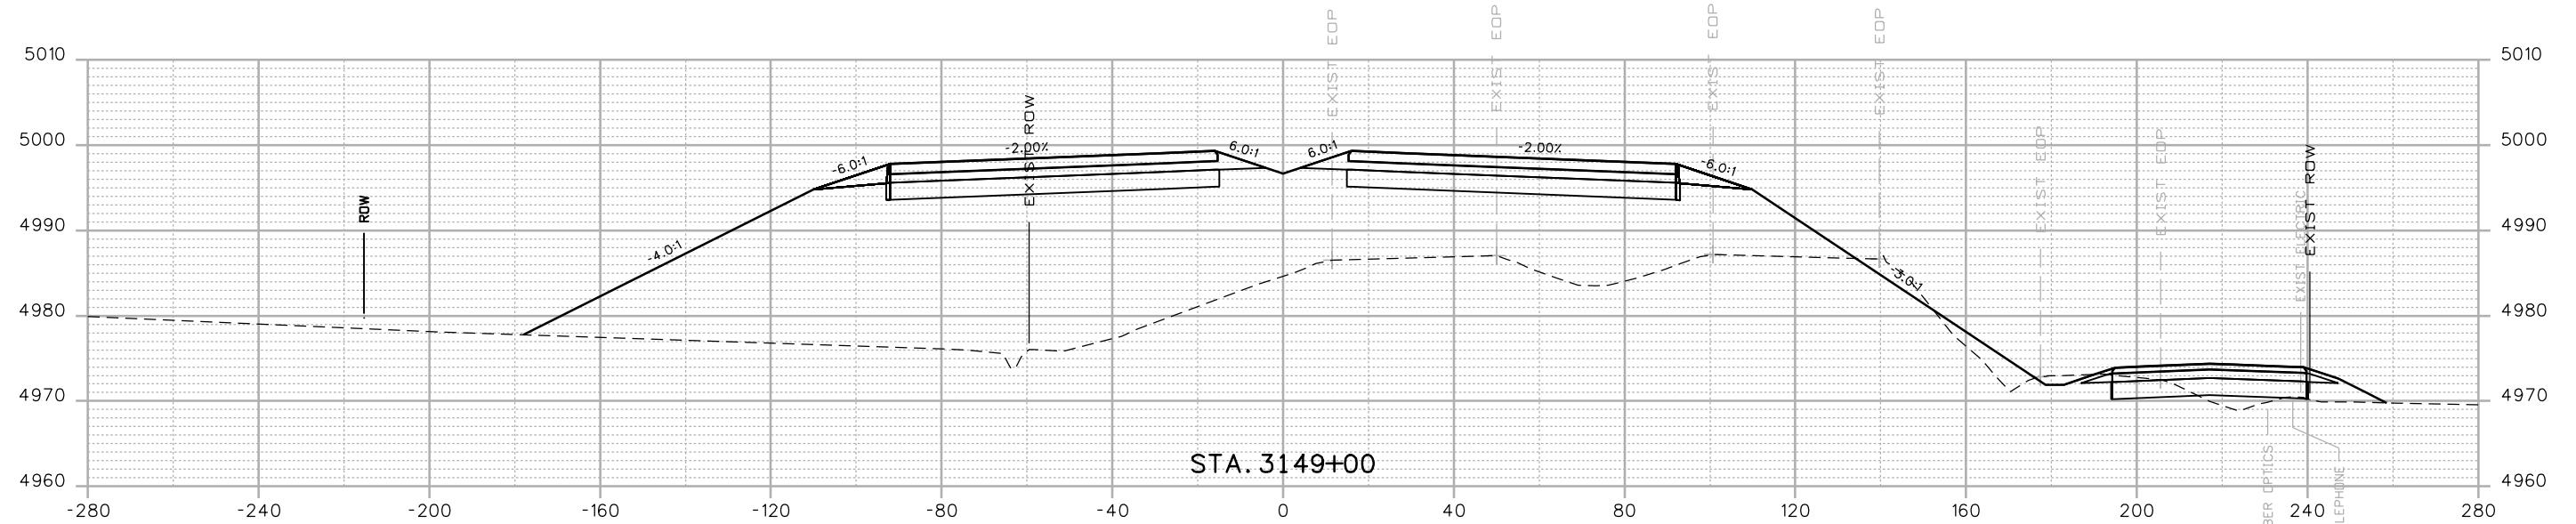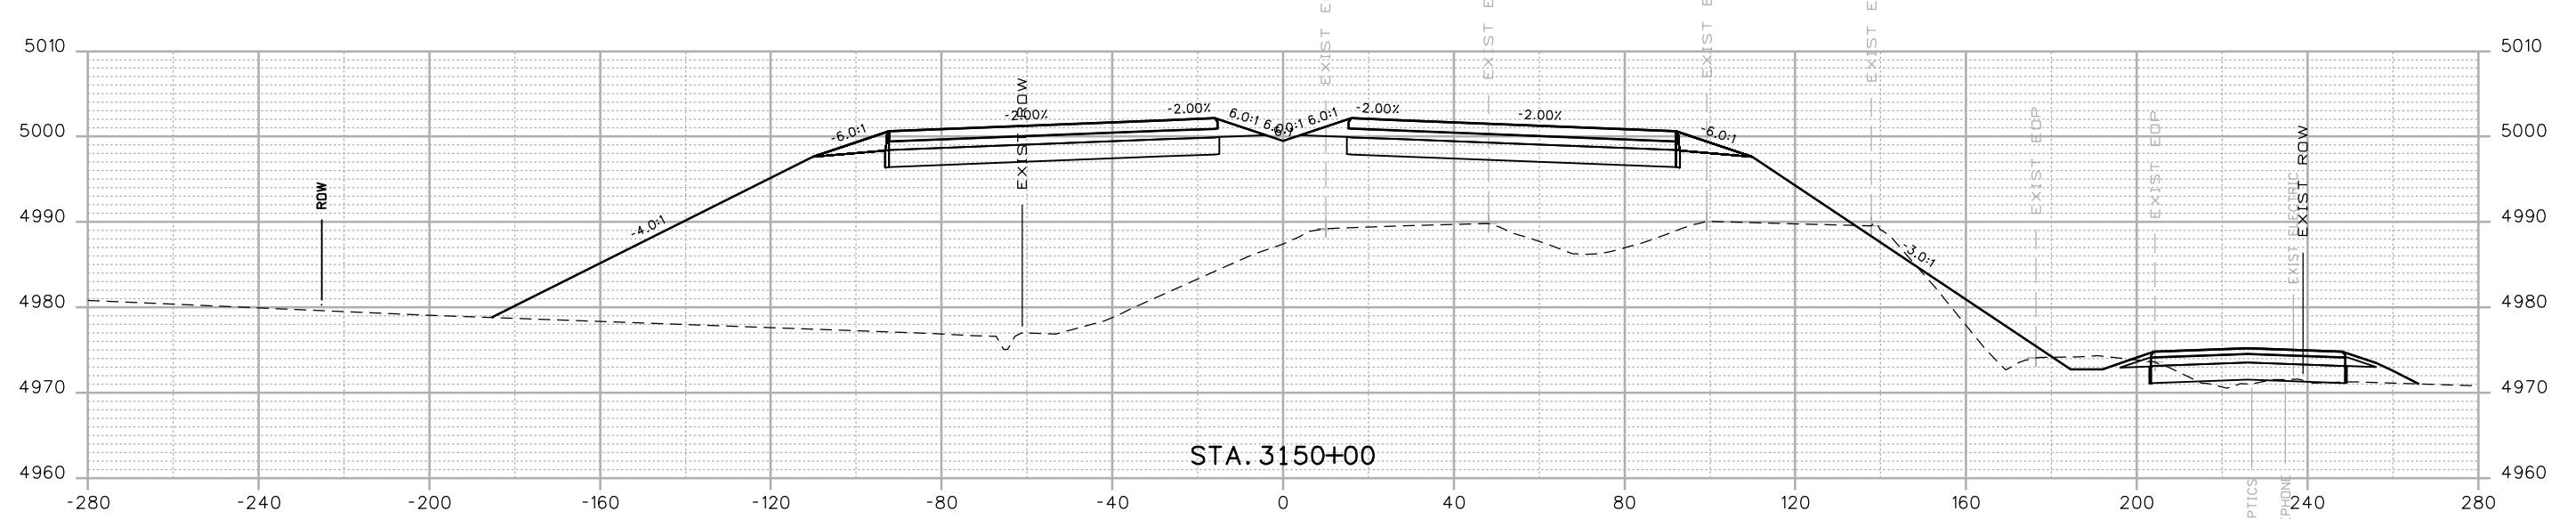

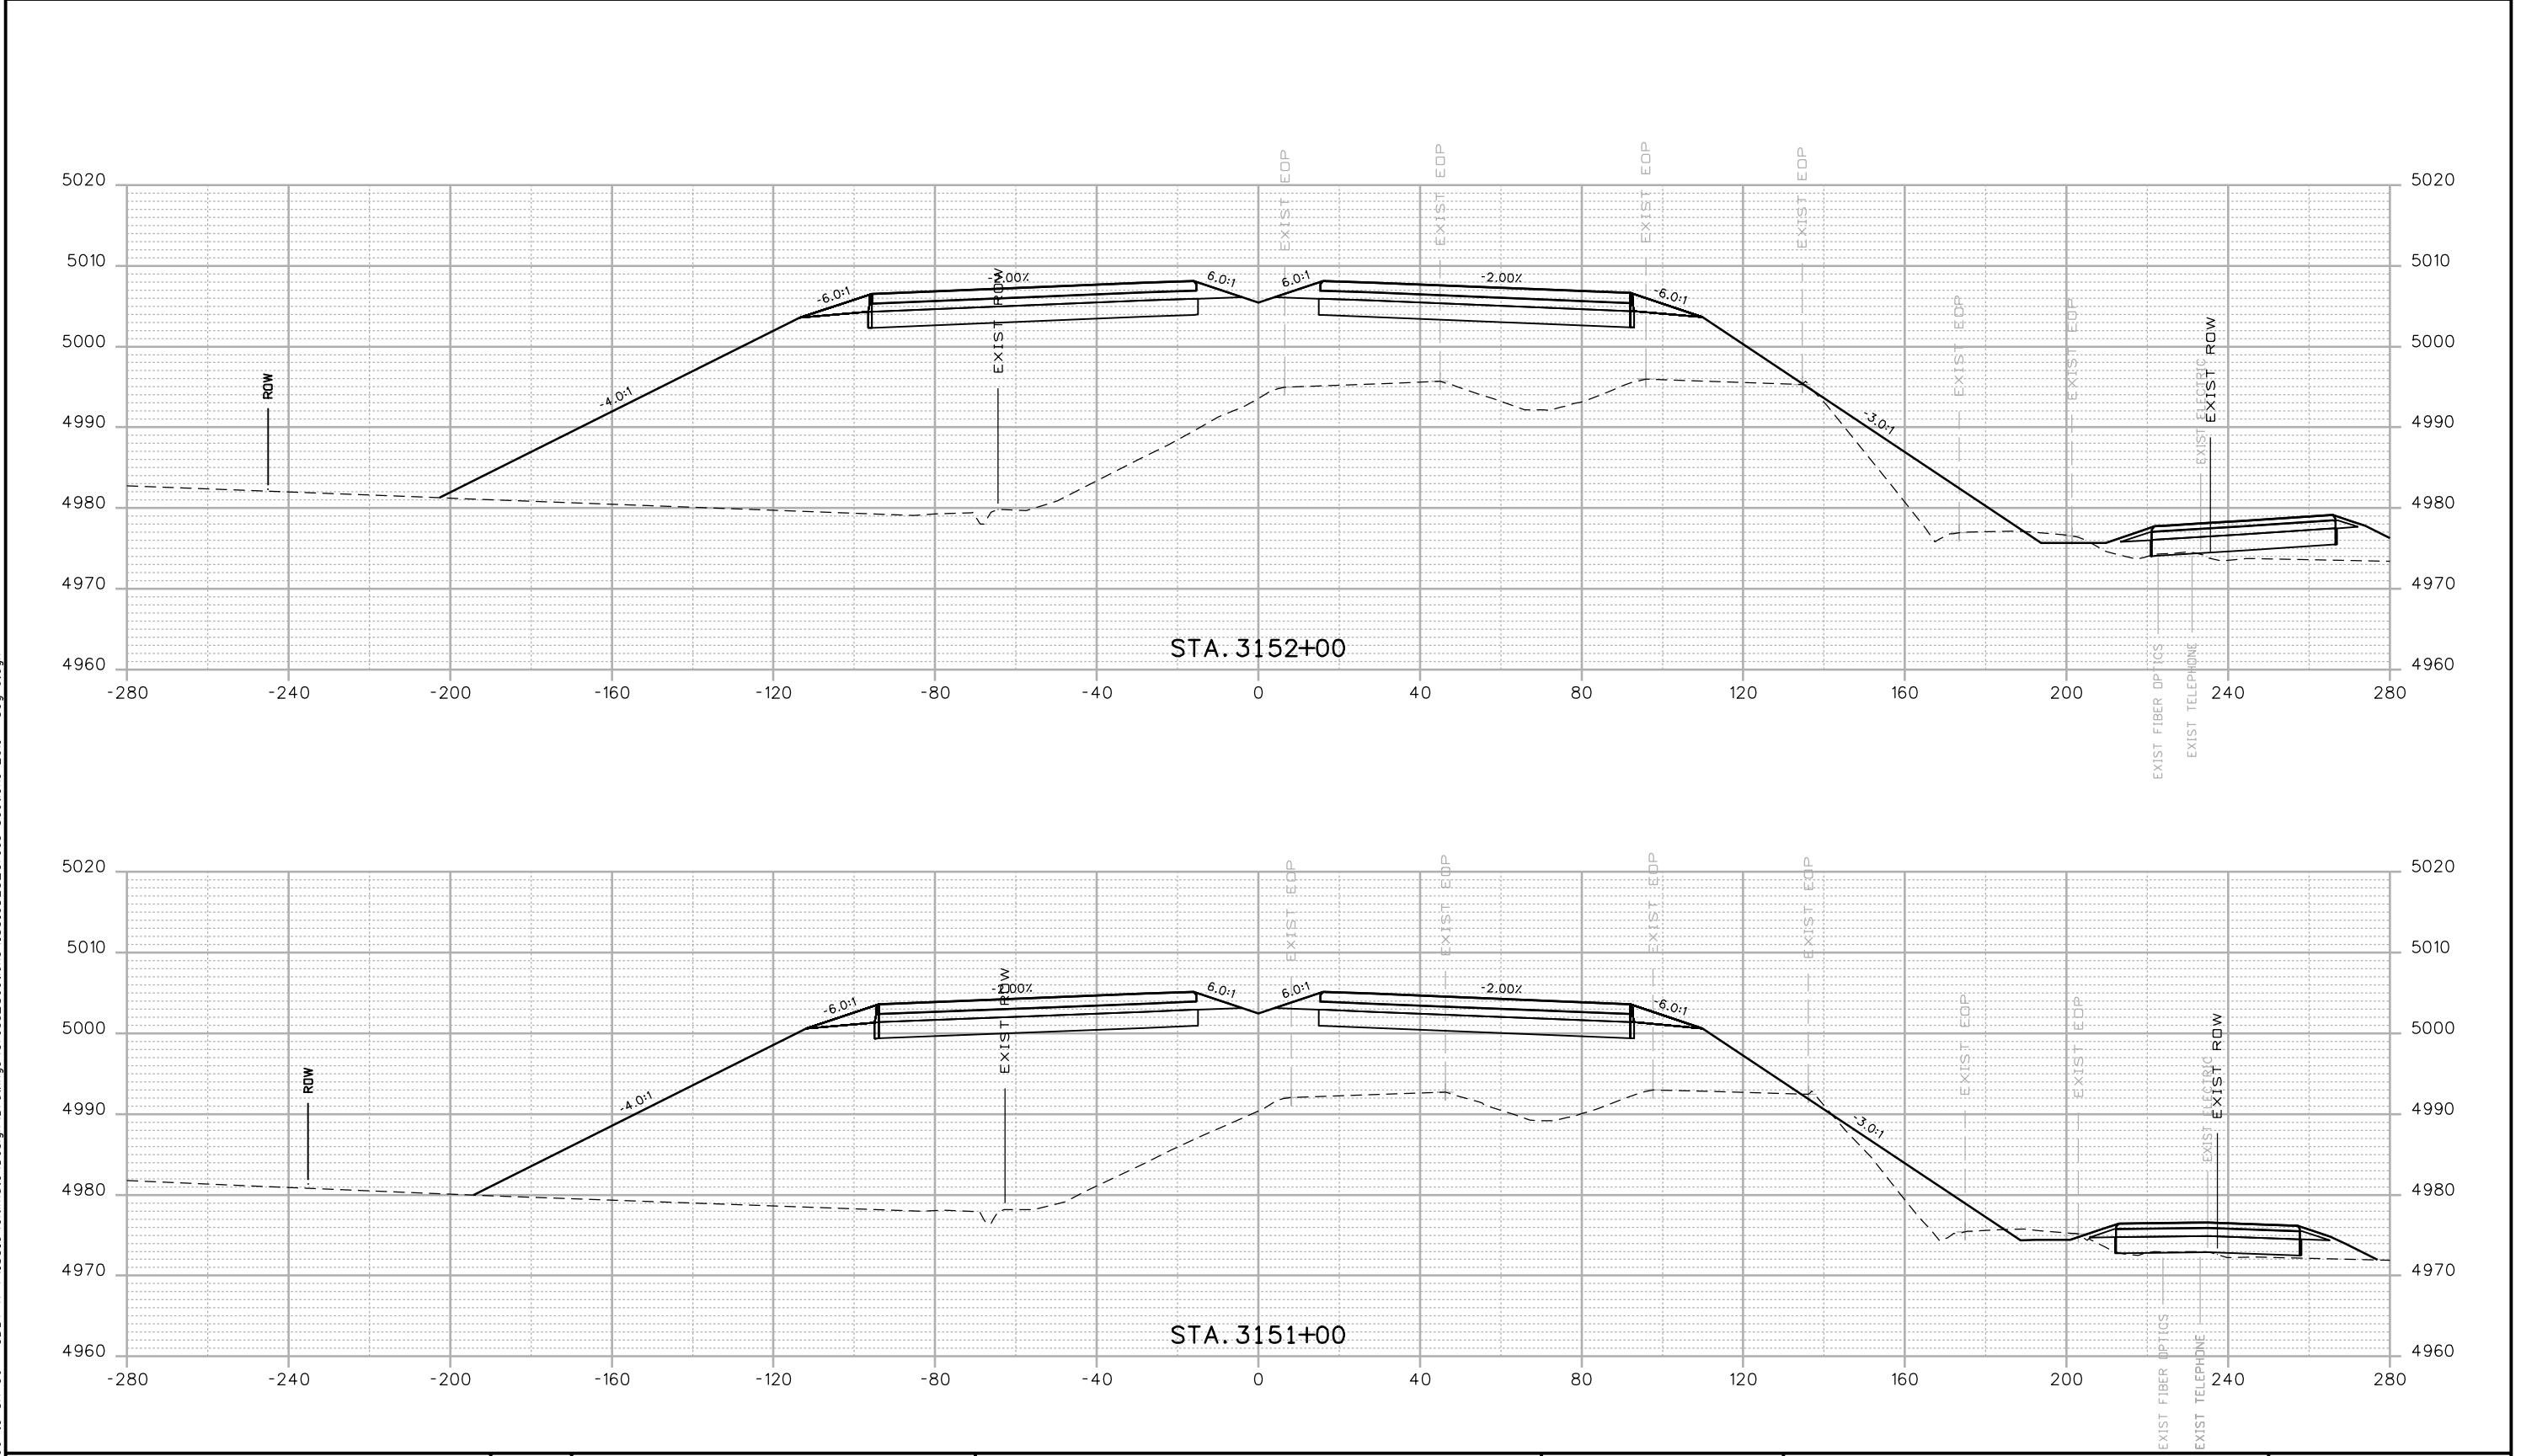


Print Date: 12/12/2016		Sheet Revisions		Colorado Department of Transportation		As Constructed		I-25 FROM N/D SH 56 TO N/D SH 402 CROSS SECTIONS I-25		Project No./Code	
Drawing File Name: 18319DES_Cross Sections 20% - Seg 6.dgn		Date:	Comments	10601 W. 10th Street Greeley, CO 80634 Phone: 970-350-2322 FAX: 970-350-2181		No Revisions:					IM 0253-220
Horiz. Scale: 1:40		Vert. Scale: As Noted		Region 4		Revised:	Designer:	RKZ	Structure	Numbers	18319
Unit Information		Unit Leader Initials				Void:	Sheet Subset:	XSEC	Subset Sheets:	X14 of 178	Sheet Number 341
<b>MULLER</b> ENGINEERING COMPANY		0000		20% SUBMITTAL		CJB					

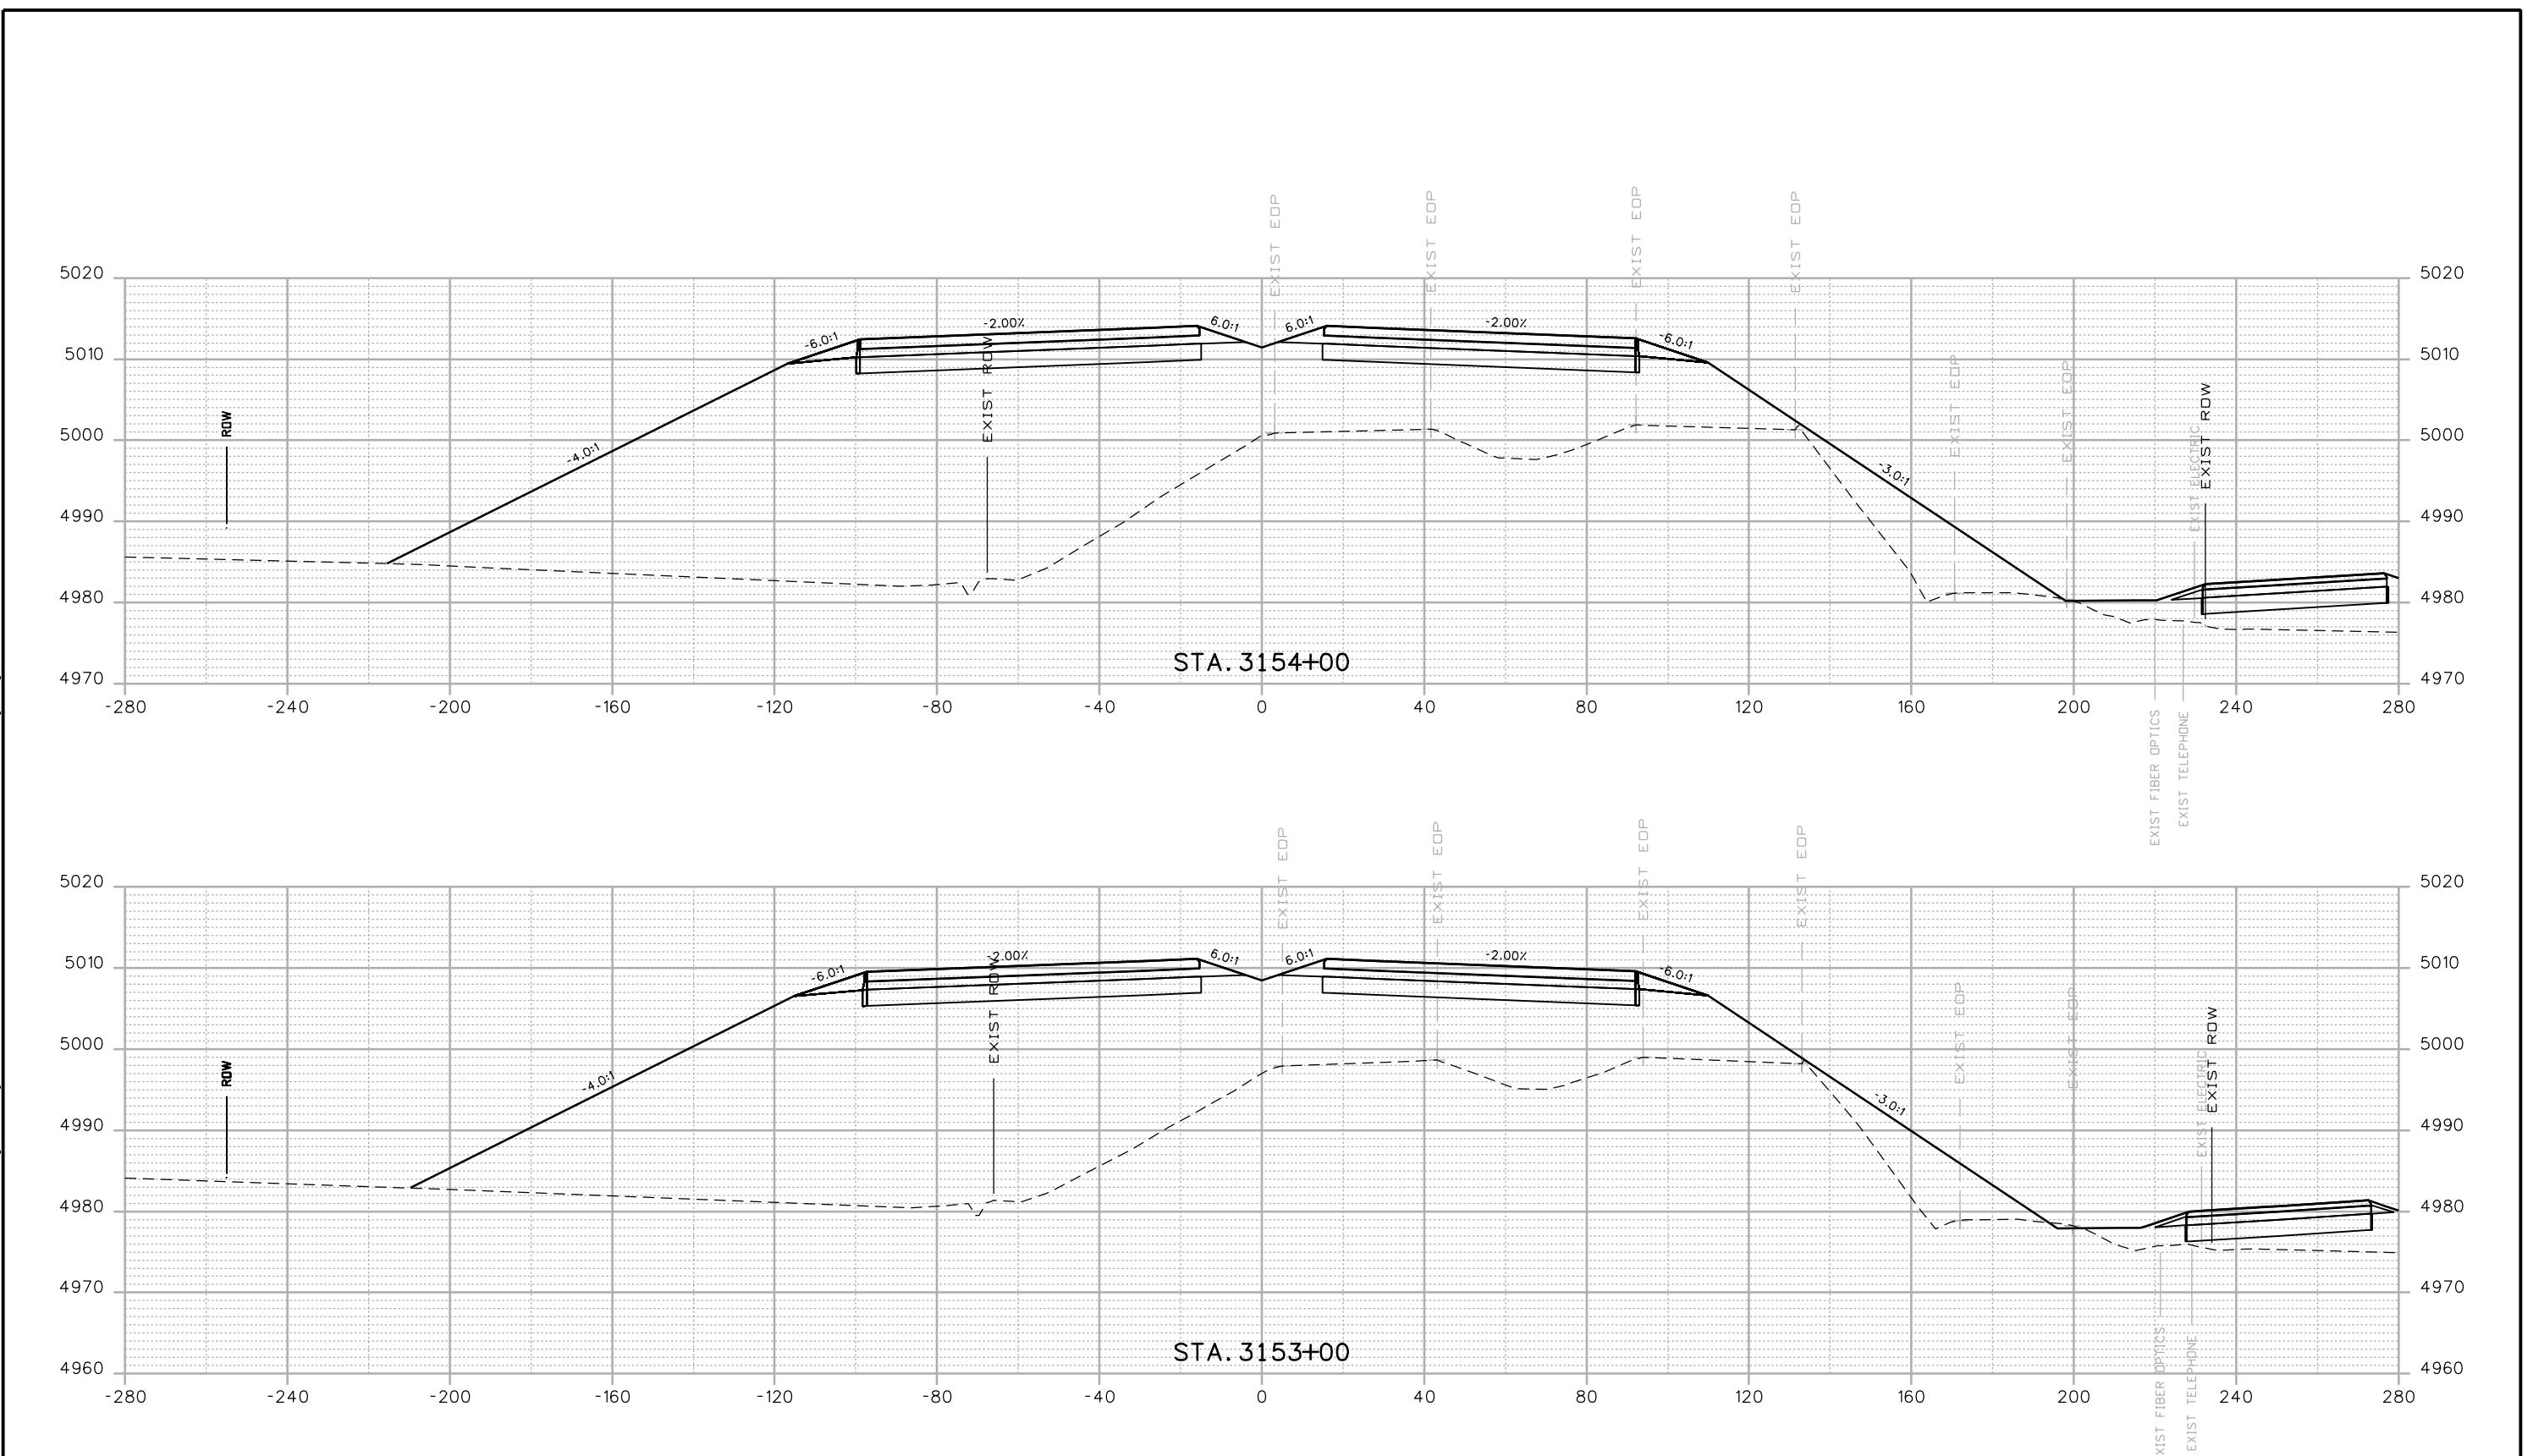

Print Date: 12/12/2016	
Drawing File Name: 18319DES_Cross_Sections 20% - Seg 6.dgn	
Horiz. Scale: 1:40	Vert. Scale: As Noted
Unit Information	Unit Leader Initials
<b>MULLER</b> ENGINEERING COMPANY	

0000


Sheet Revisions  
 Date: Comments Int.  
 20% SUBMITTAL

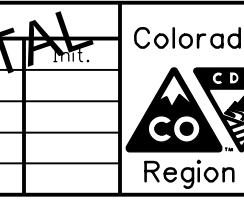


Colorado Department of Transportation  
 10601 W. 10th Street  
 Greeley, CO 80634  
 Phone: 970-350-2322 FAX: 970-350-2181

CJB


As Constructed	I-25 FROM N/D SH 56 TO N/D SH 402 CROSS SECTIONS I-25			Project No./Code
No Revisions:				
Revised:	Designer:	RKZ	Structure	
	Detailer:	LMR	Numbers	18319
Void:	Sheet Subset:	XSEC	Subset Sheets:	X15 of 178

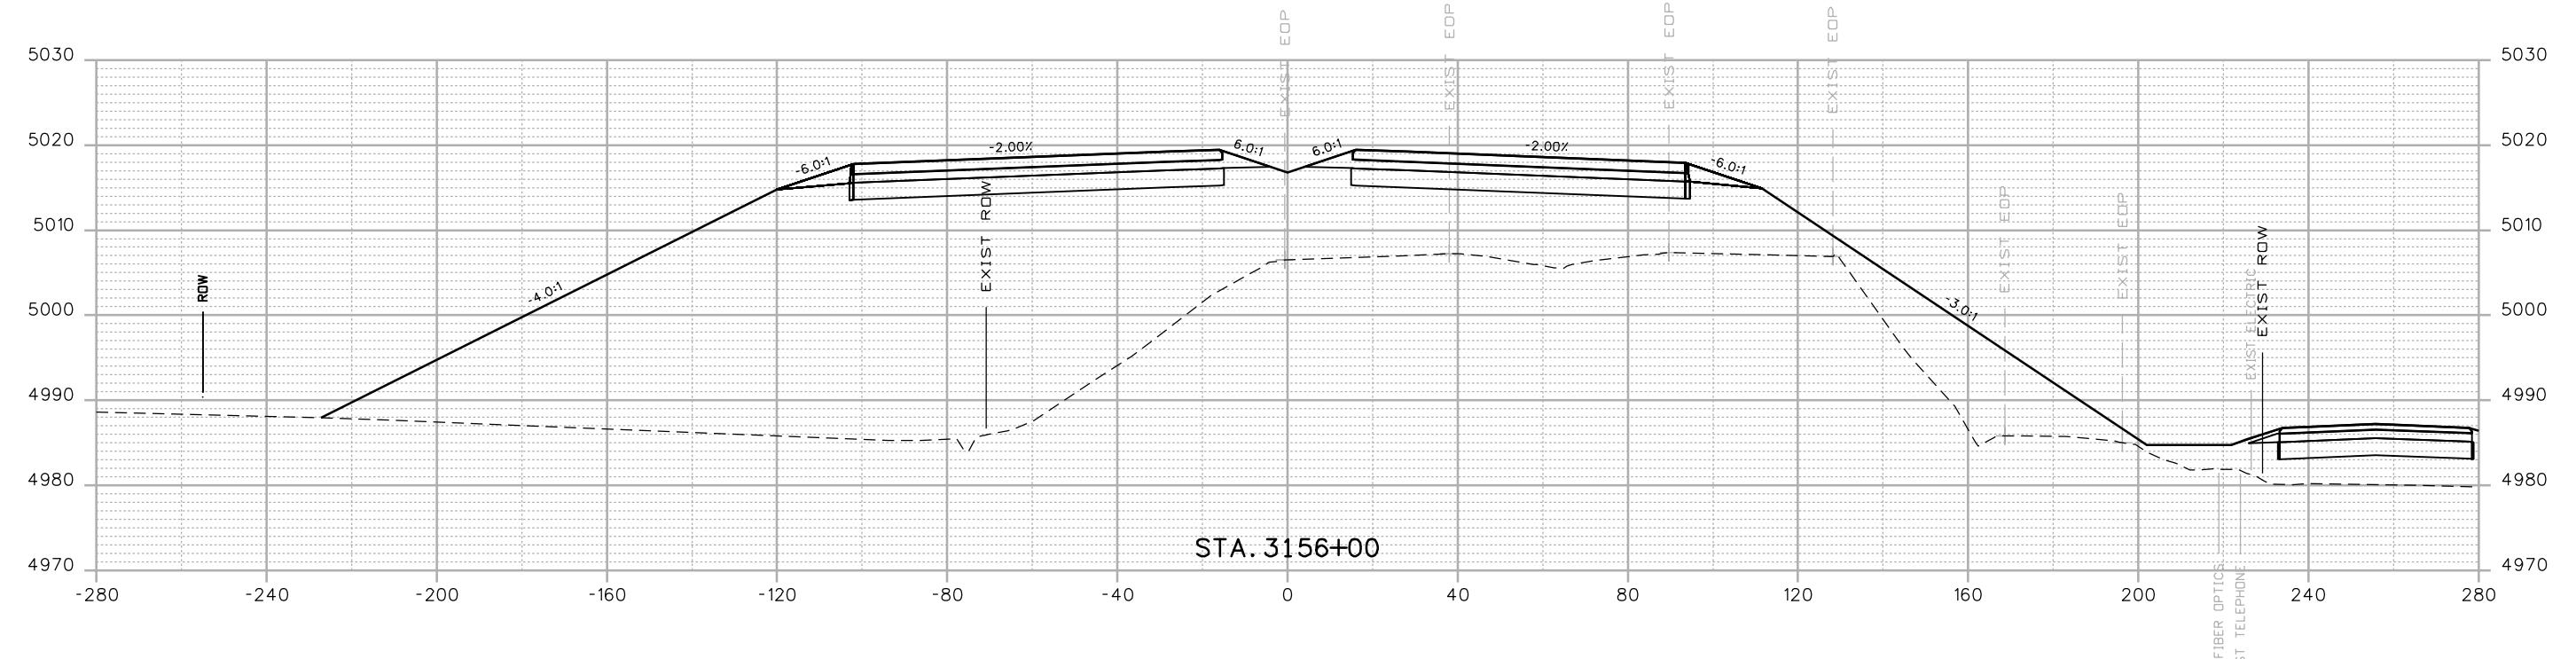

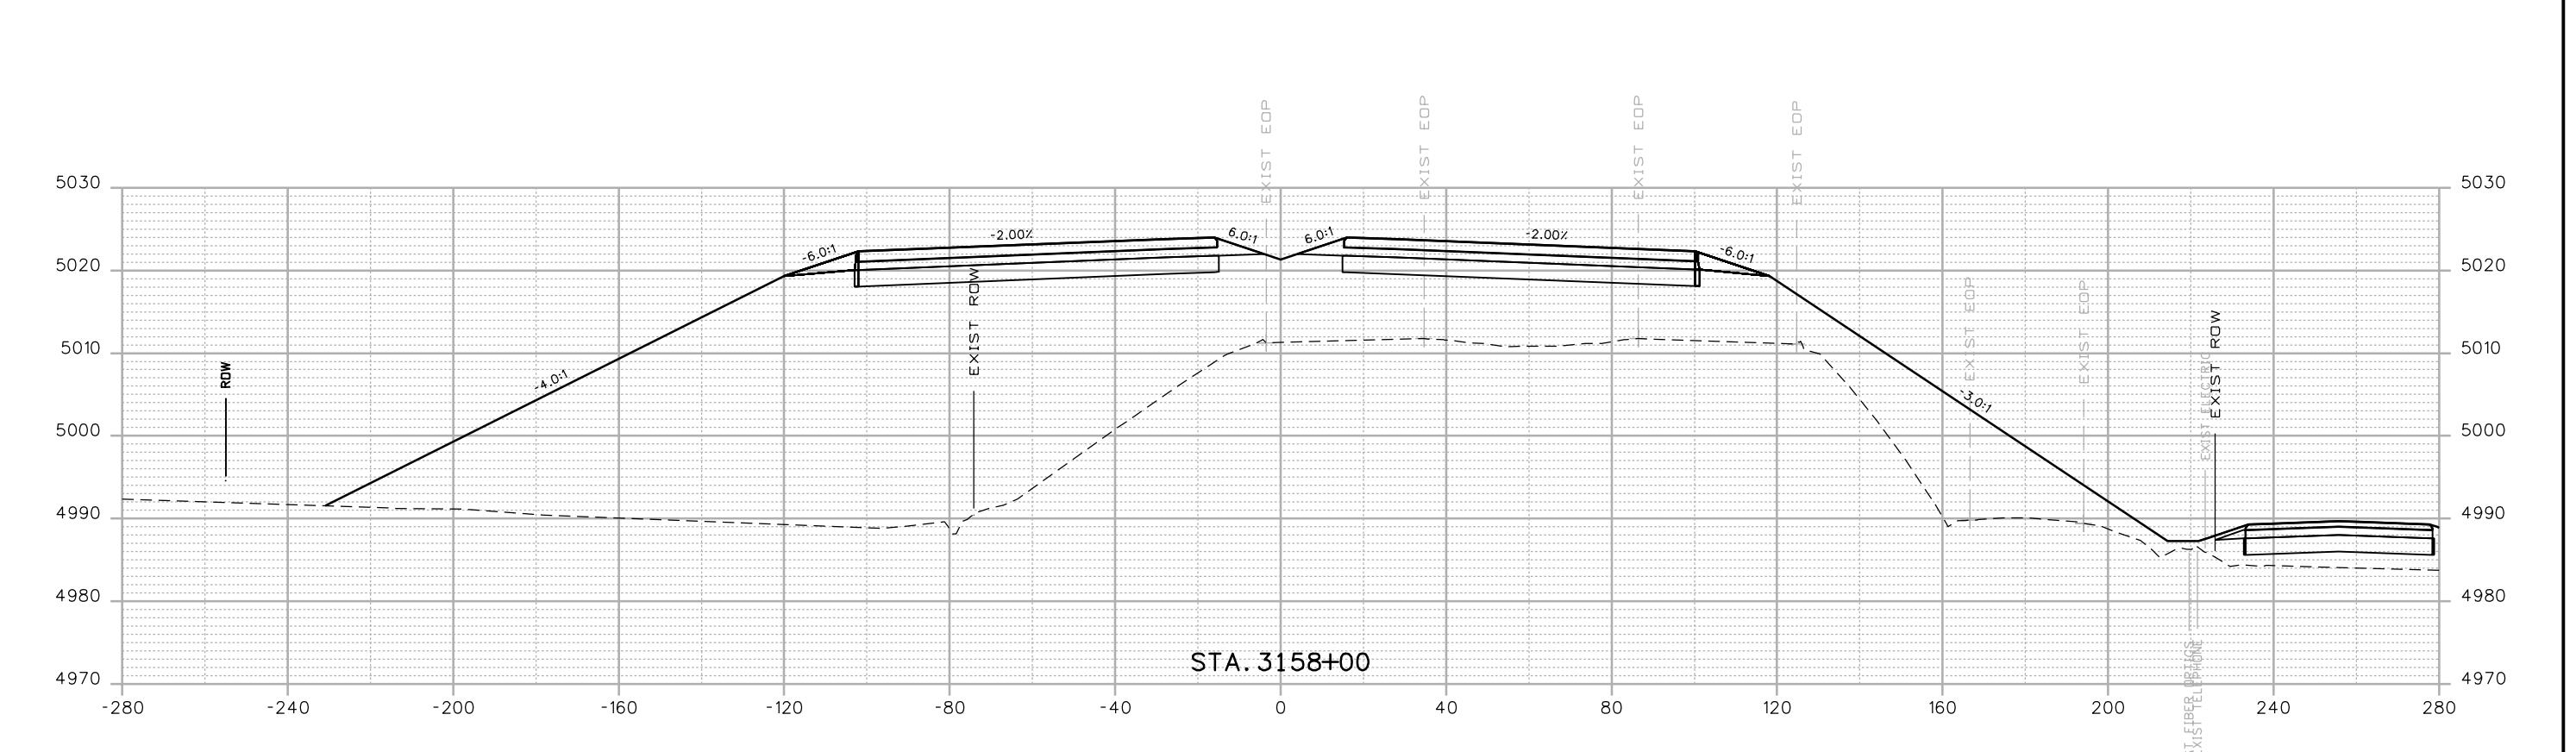



STA. 3158+00

Print Date: 12/12/2016		Sheet Revisions		Colorado Department of Transportation		As Constructed		I-25 FROM N/D SH 56 TO N/D SH 402 CROSS SECTIONS I-25		Project No./Code			
Drawing File Name: 18319DES_Cross Sections 20% - Seg 6.dgn		Date:	Comments	10601 W. 10th Street Greeley, CO 80634 Phone: 970-350-2322 FAX: 970-350-2181		No Revisions:					IM 0253-220		
Horiz. Scale: 1:40		Vert. Scale: As Noted		Region 4		Revised:	Designer:	RKZ	Structure			18319	
Unit Information		Unit Leader Initials				Void:	Sheet Subset:	XSEC	Subset Sheets:	X17 of 178		Sheet Number	344
<b>MULLER</b> ENGINEERING COMPANY		0000		20% SUBMITTAL									

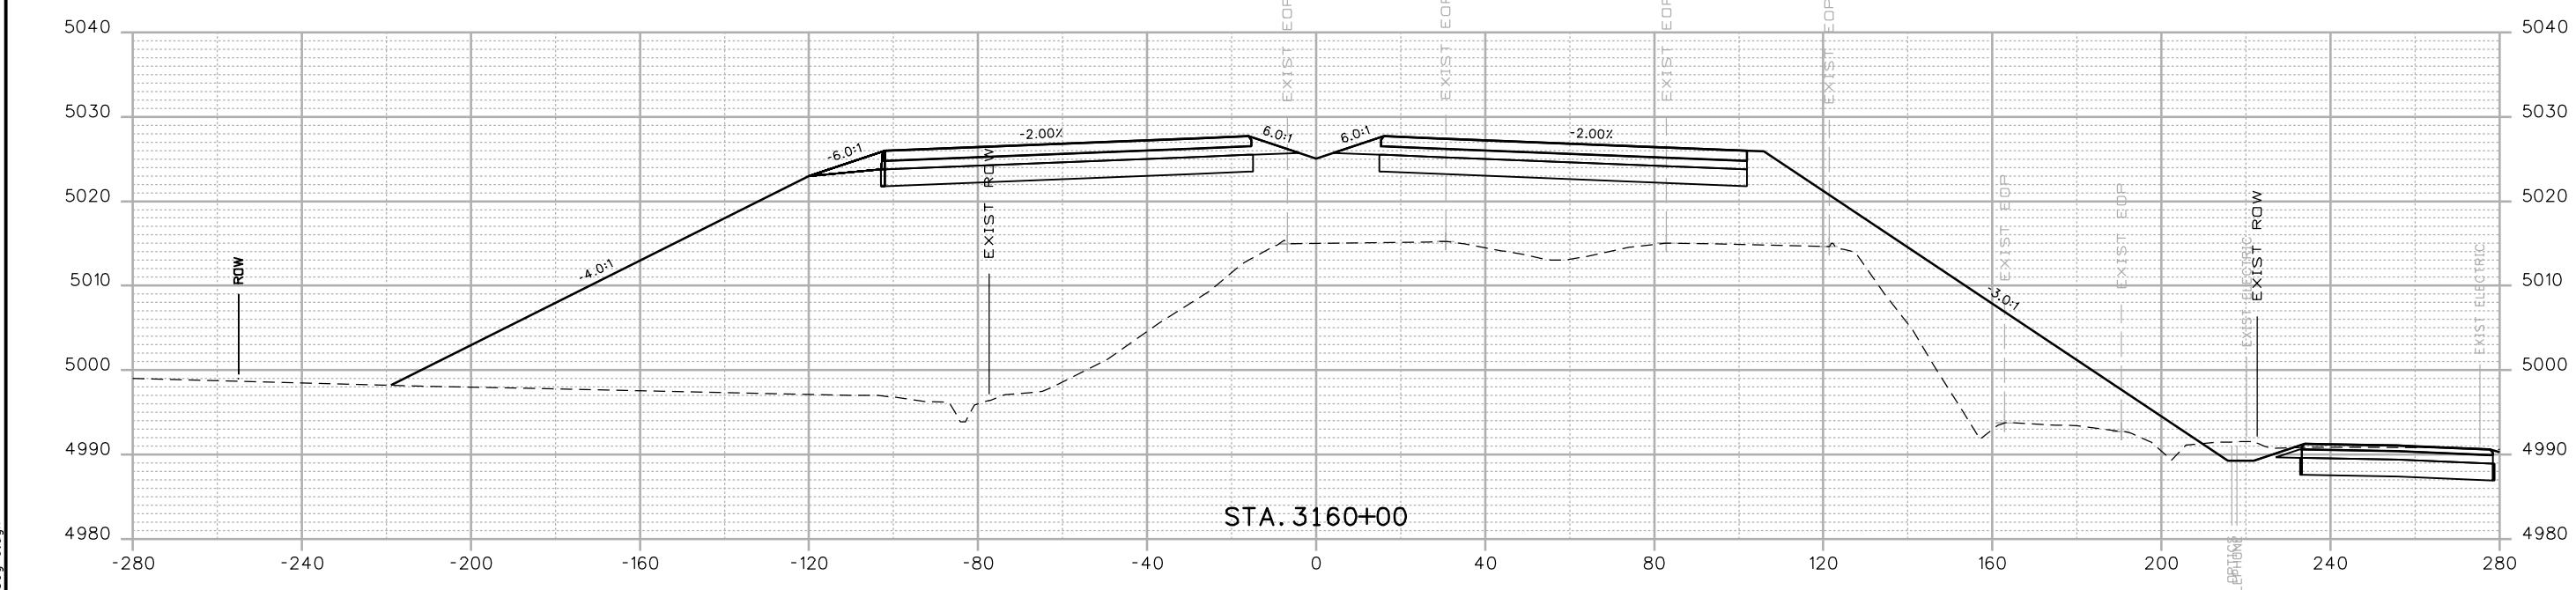

STA. 3160+00

Print Date: 12/12/2016	Sheet Revisions		Colorado Department of Transportation		As Constructed	I-25 FROM N/D SH 56 TO N/D SH 402 CROSS SECTIONS I-25			Project No./Code
Drawing File Name: 18319DES_Cross Sections 20% - Seg 6.dgn	Date:	Comments	Int.	10601 W. 10th Street Greeley, CO 80634 Phone: 970-350-2322 FAX: 970-350-2181	No Revisions:				IM 0253-220
Horiz. Scale: 1:40	Vert. Scale: As Noted			Region 4	Revised:	Designer:	RKZ	Structure Numbers	18319
Unit Information	Unit Leader Initials				Void:	Detailer:	LMR	Subset Sheets:	X18 of 178
MULLER ENGINEERING COMPANY	0000	20% SUBMITTAL						Sheet Number	345

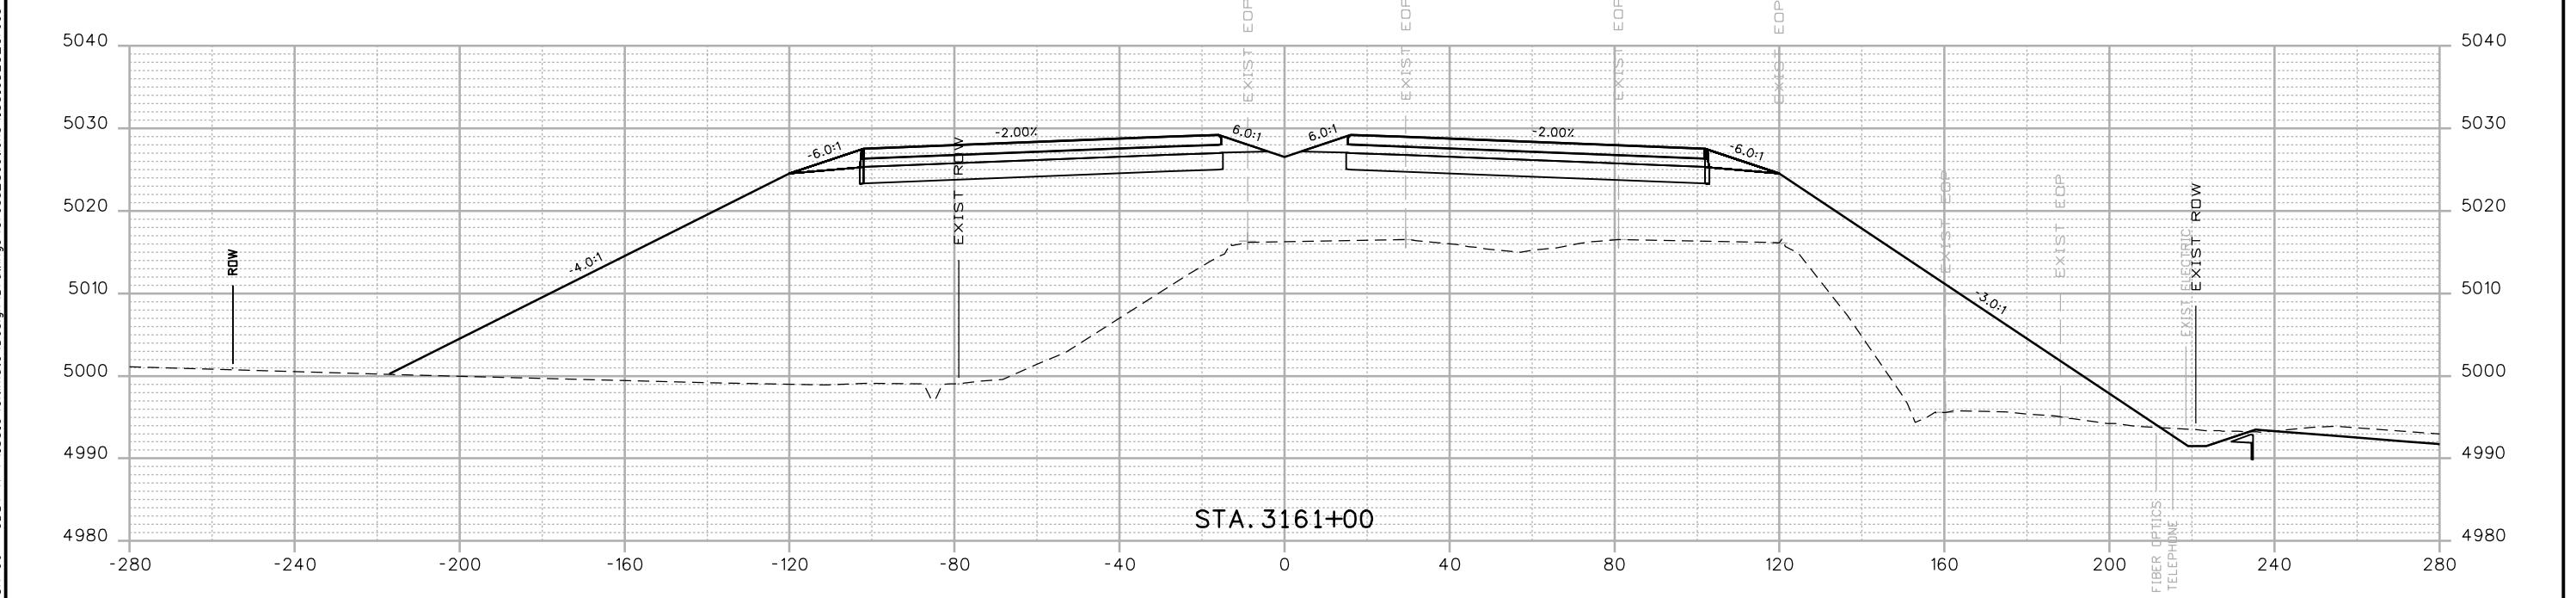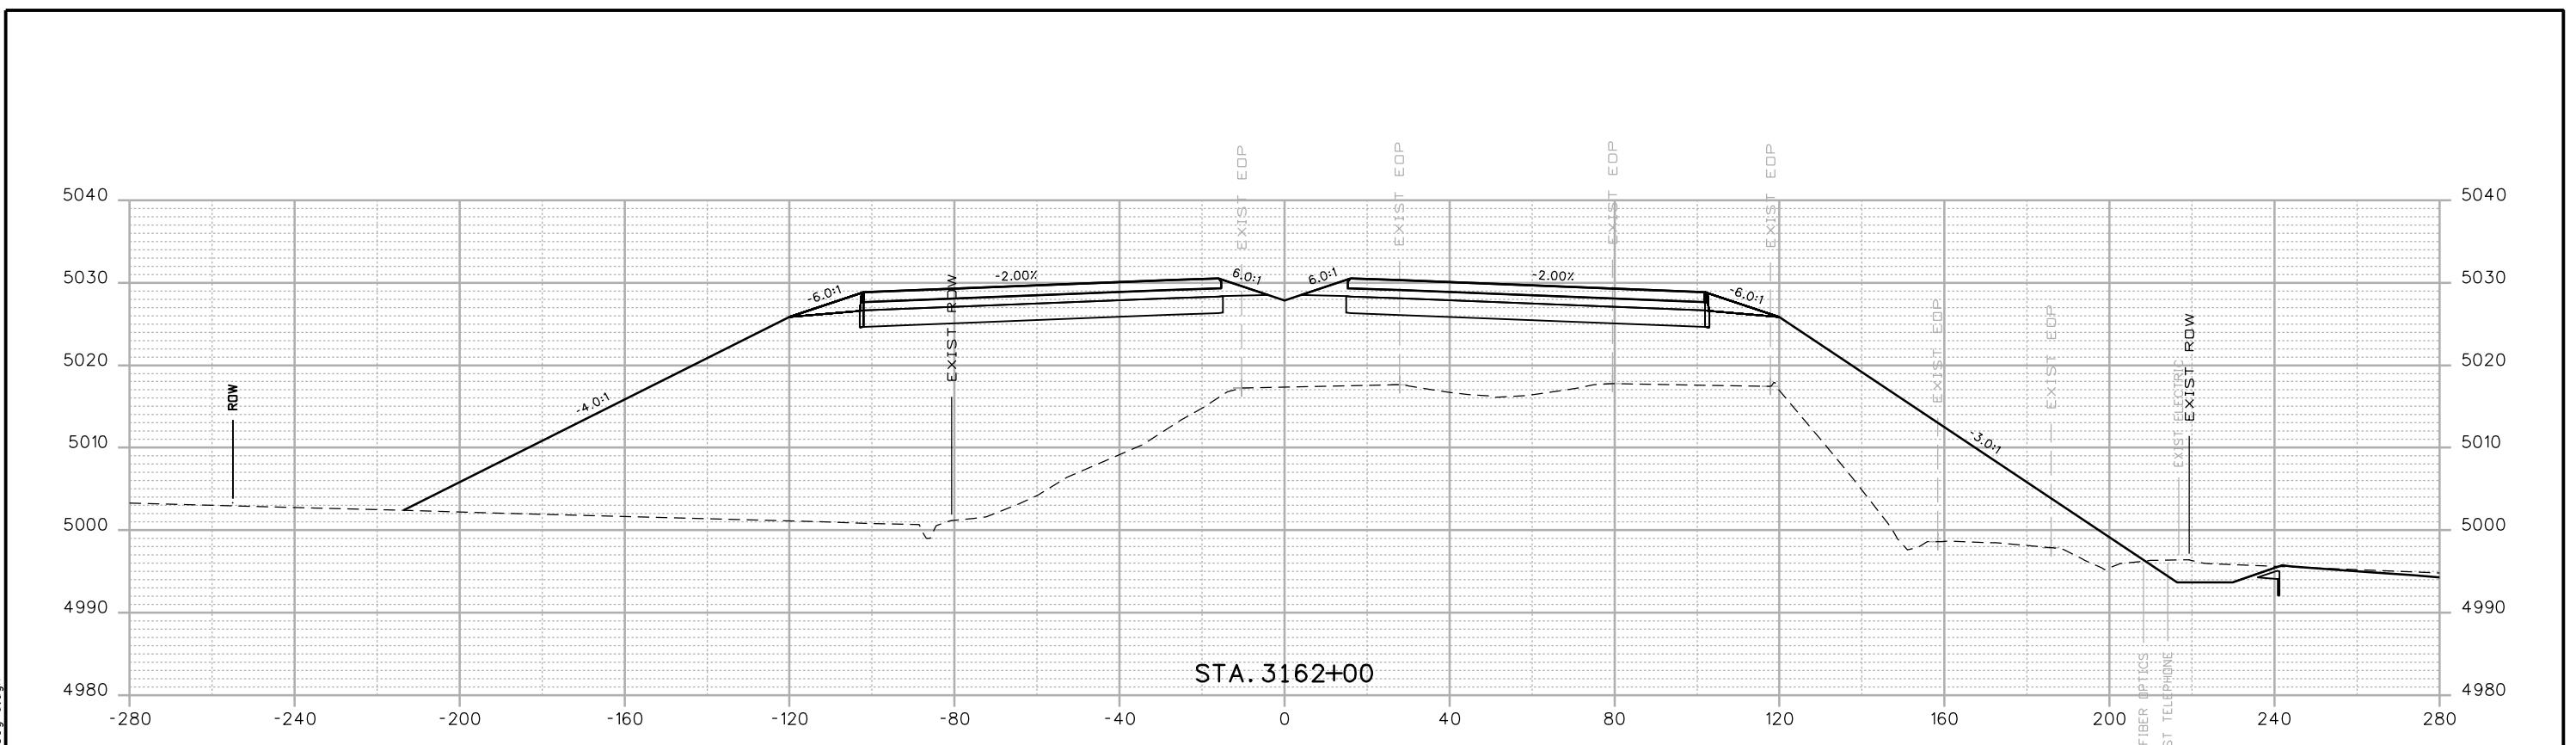

Print Date: 12/12/2016	
Drawing File Name: 18319DES_Cross_Sections 20% - Seg 6.dgn	
Horiz. Scale: 1:40	Vert. Scale: As Noted
Unit Information	Unit Leader Initials
<b>MULLER</b> ENGINEERING COMPANY	

0000



Sheet Revisions  
 Date: Comments Int.  
 20% SUBMITTAL



Colorado Department of Transportation  
 10601 W. 10th Street  
 Greeley, CO 80634  
 Phone: 970-350-2322 FAX: 970-350-2181  
 Region 4 CJB



As Constructed  
 No Revisions:  
 Revised:  
 Designer: RKZ Structure  
 Detailer: LMR Numbers  
 Void:  
 Sheet Subset: XSEC Subset Sheets: X19 of 178

I-25 FROM N/D SH 56 TO N/D SH 402  
 CROSS SECTIONS  
 I-25

Project No./Code  
 IM 0253-220  
 18319  
 Sheet Number 346

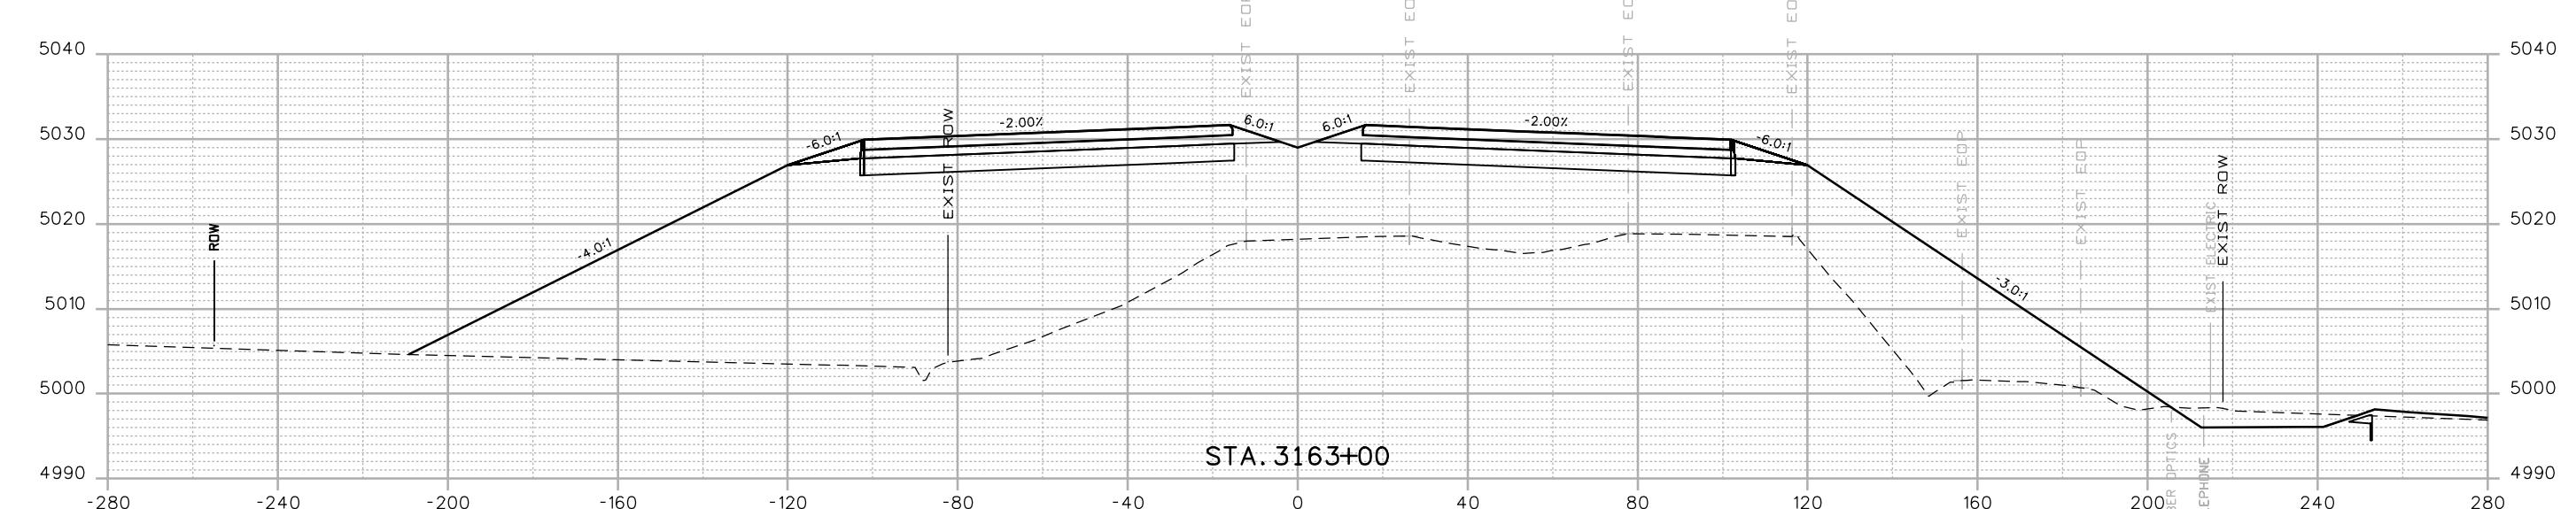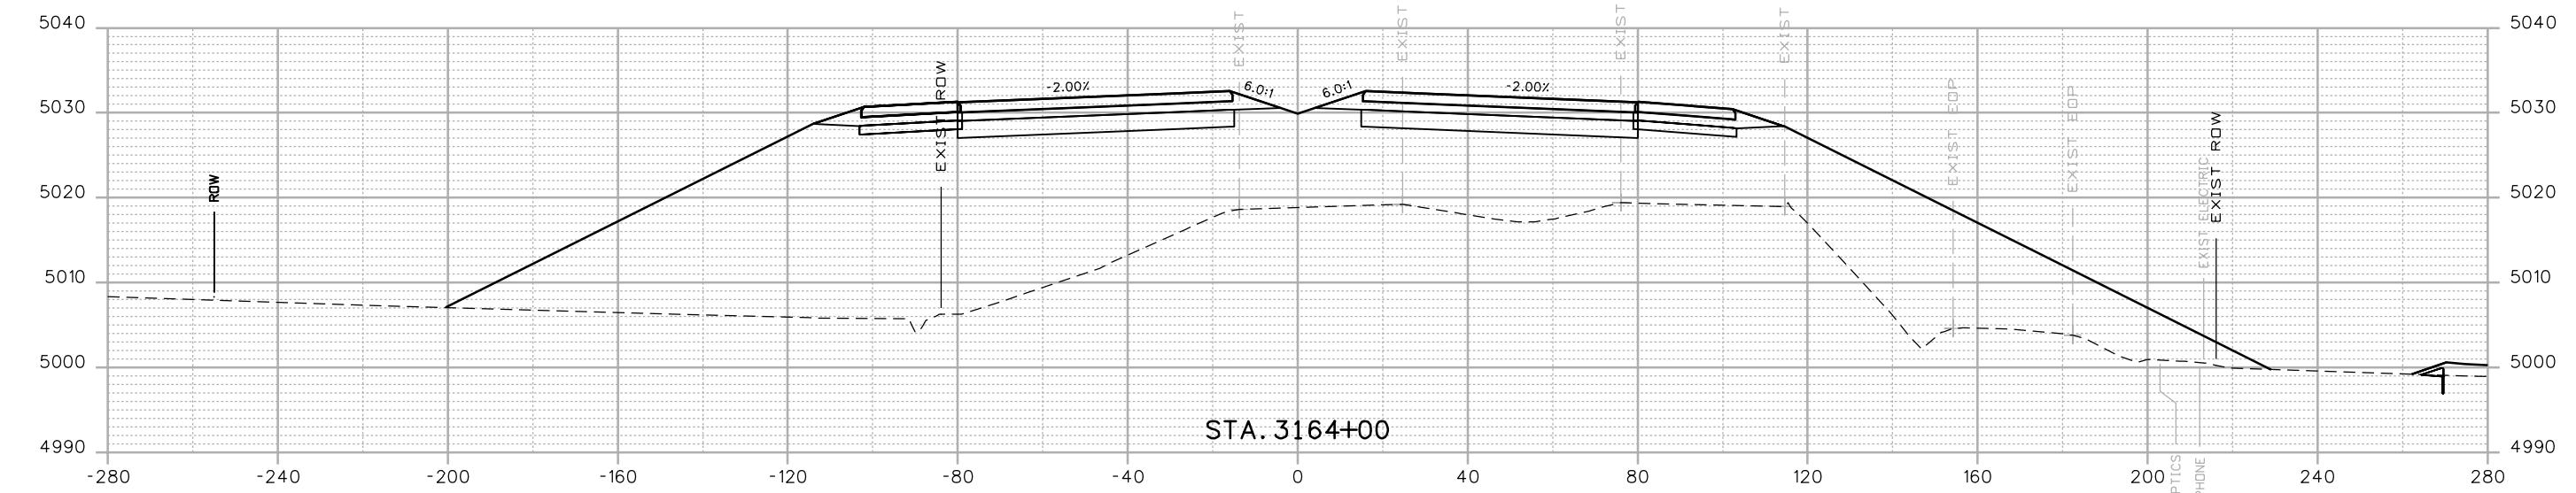

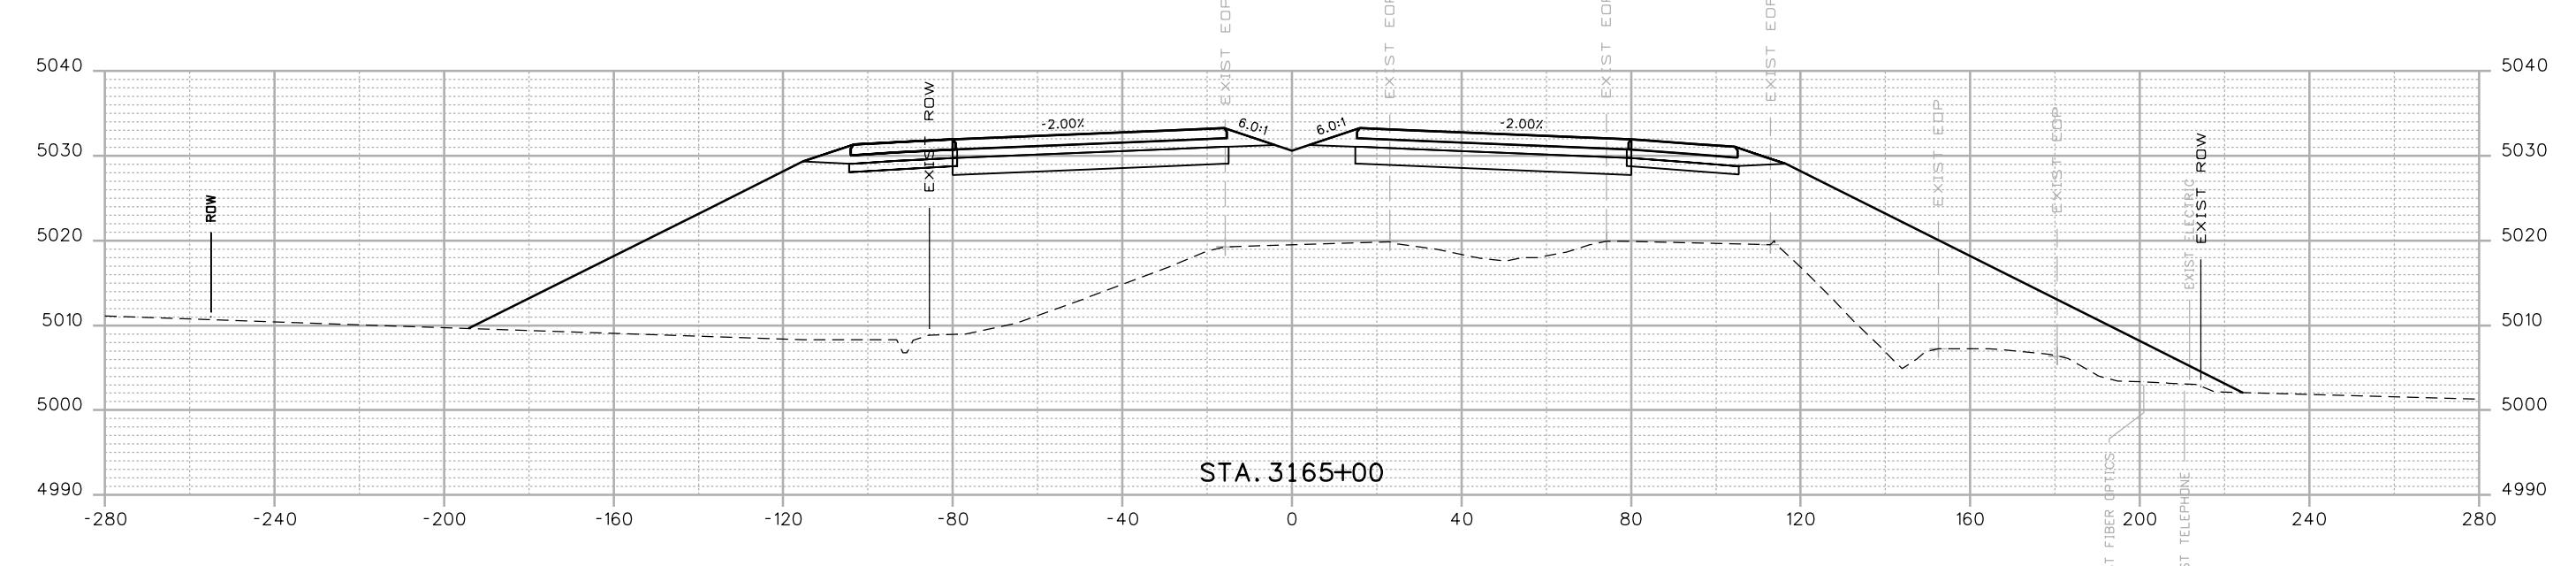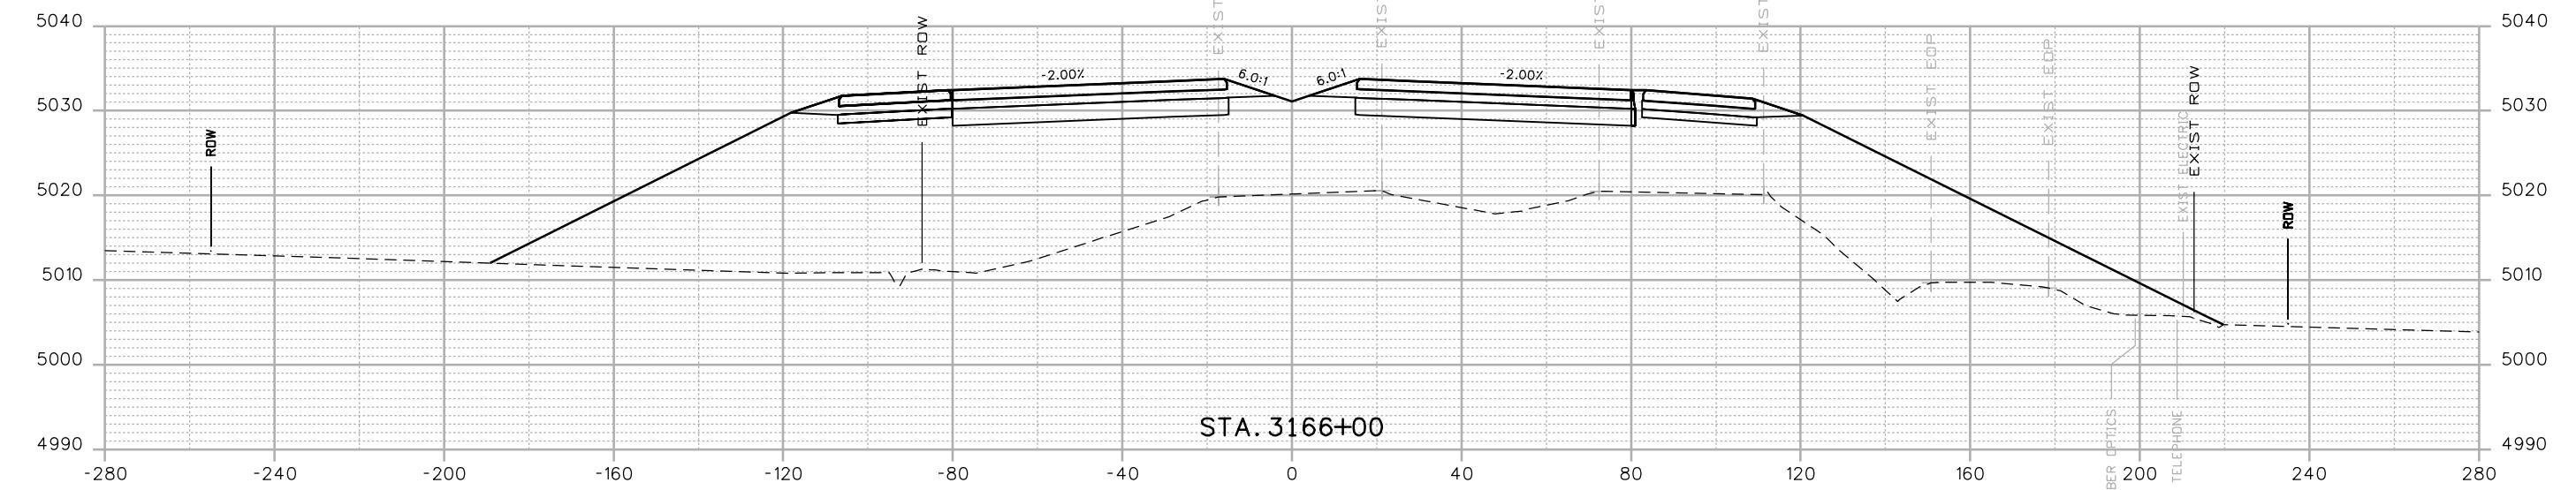


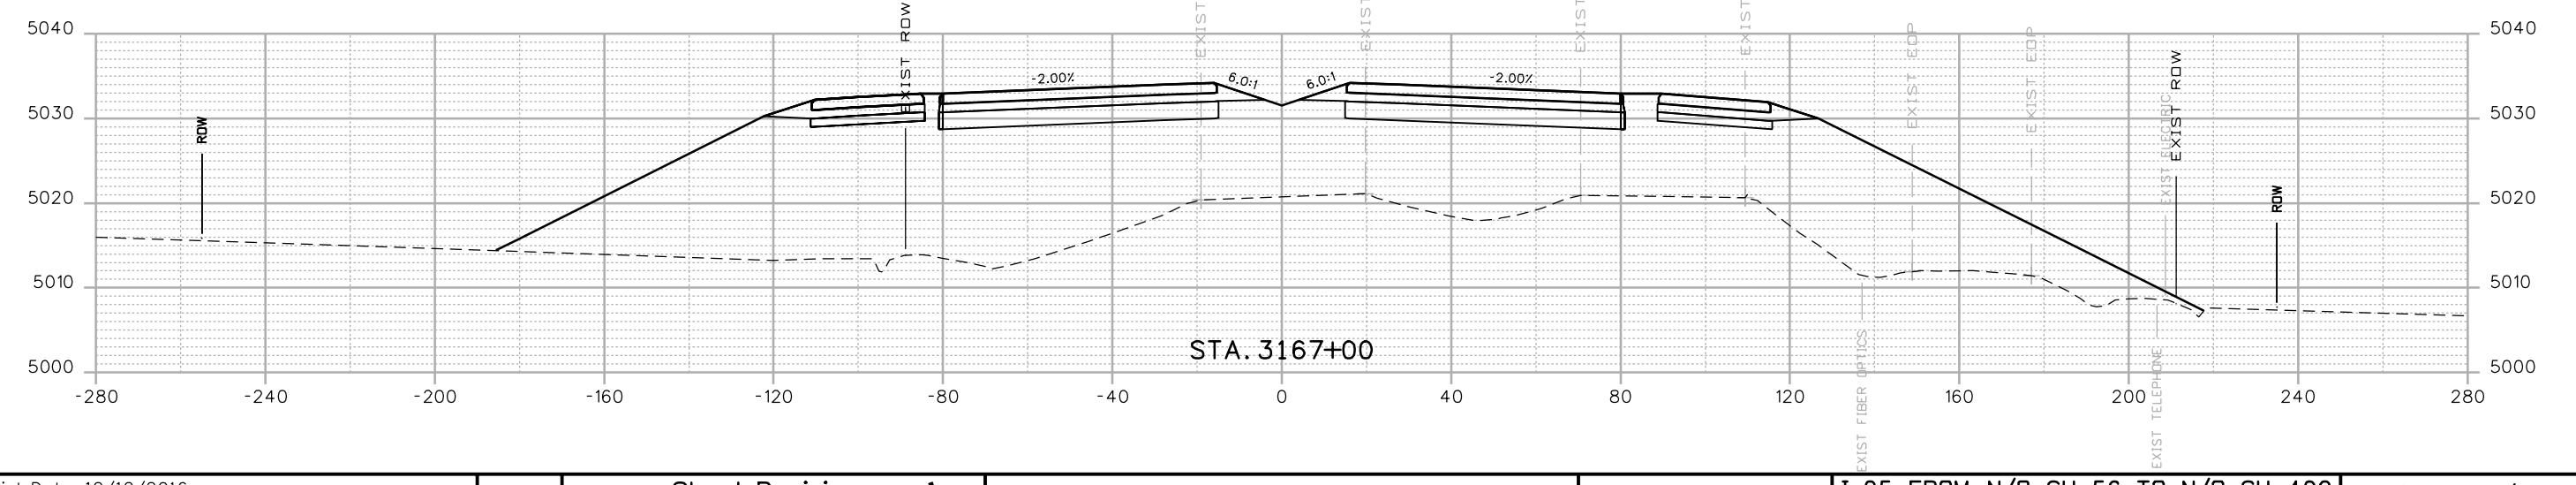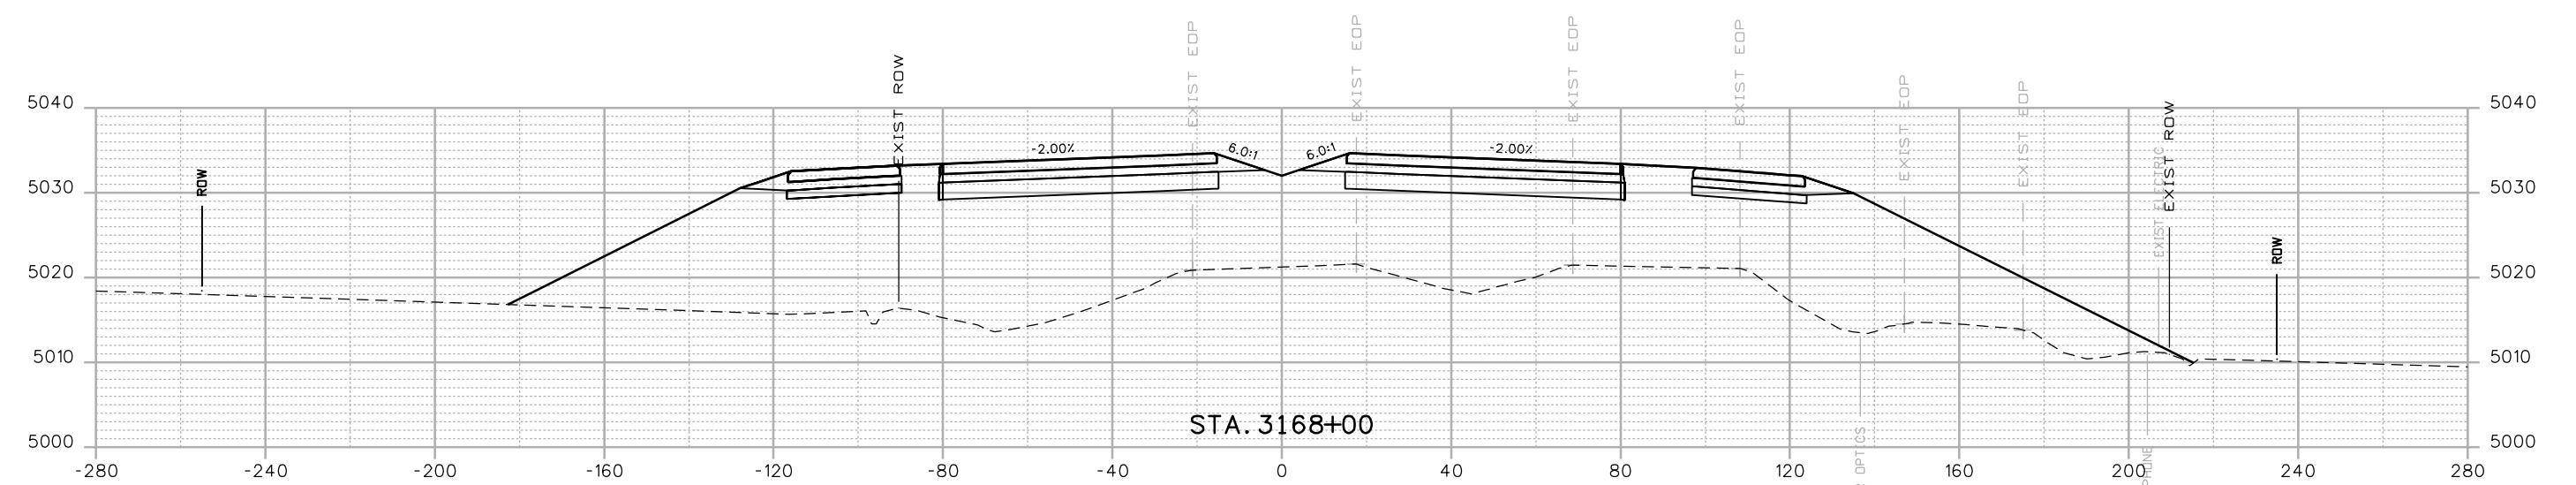

Print Date: 12/12/2016  
 Drawing File Name: 18319DES\_Cross Sections 20% - Seg 6.dgn  
 Horiz. Scale: 1:40 Vert. Scale: As Noted  
 Unit Information Unit Leader Initials  
**MULLER**  
 ENGINEERING COMPANY

0000

Sheet Revisions  
 Date: Comments Init.  
 20% SUBMITTAL


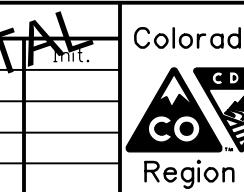


Colorado Department of Transportation  
 10601 W. 10th Street  
 Greeley, CO 80634  
 Phone: 970-350-2322 FAX: 970-350-2181  
 CJB

As Constructed  
 No Revisions:  
 Revised:  
 Designer: RKZ | Structure  
 Detailer: LMR | Numbers  
 Void:  
 Sheet Subset: XSEC Subset Sheets: X22 of 178



I-25 FROM N/D SH 56 TO N/D SH 402  
 CROSS SECTIONS  
 I-25



Project No./Code  
 IM 0253-220  
 18319  
 Sheet Number 349

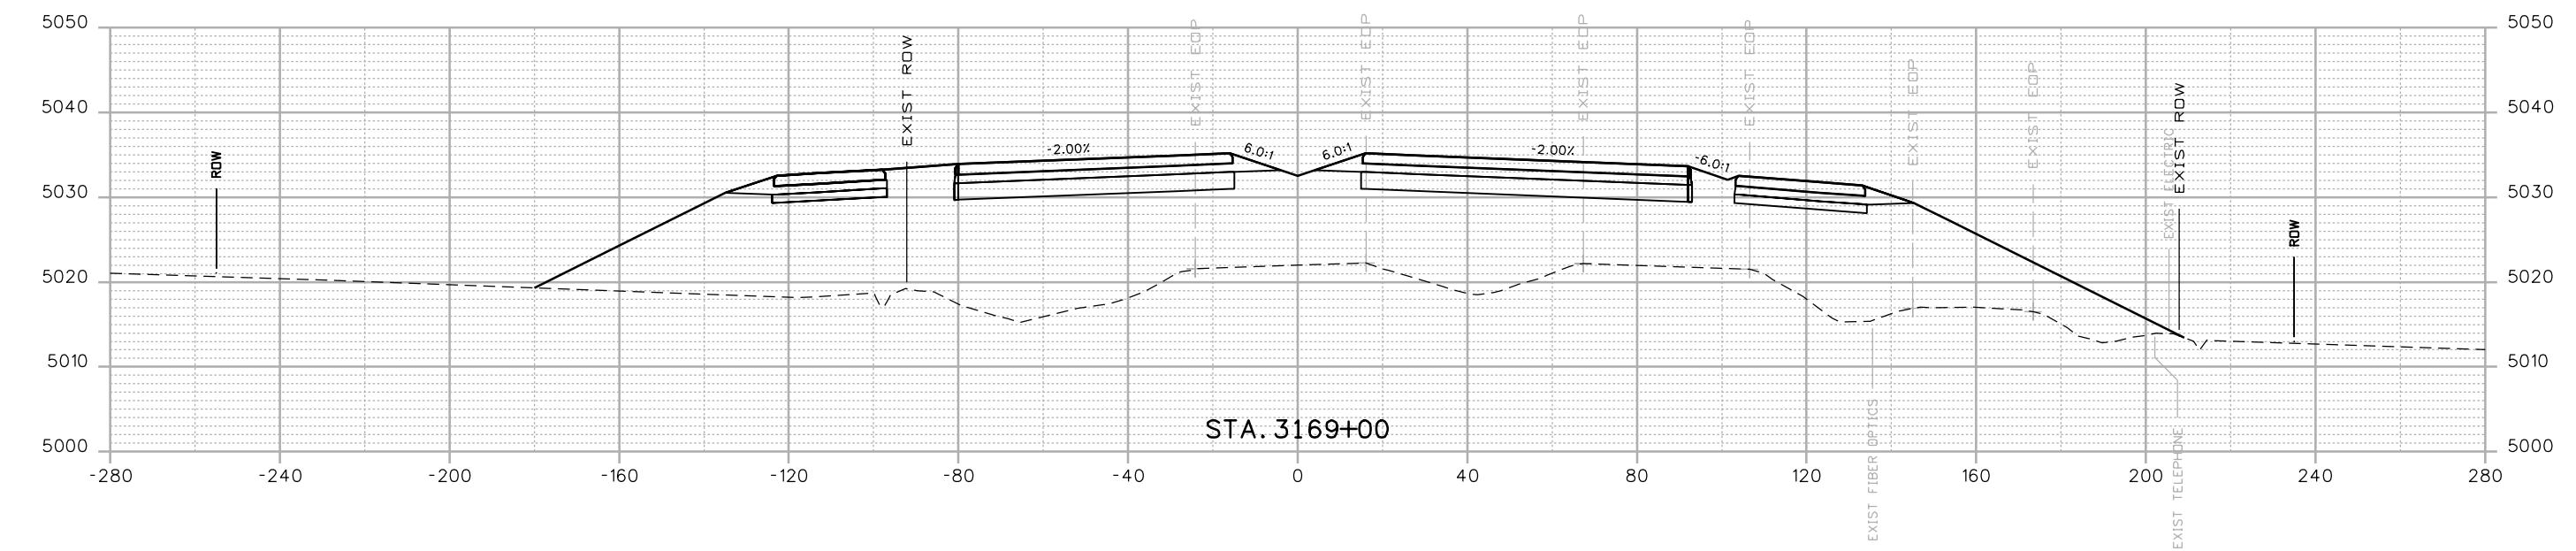
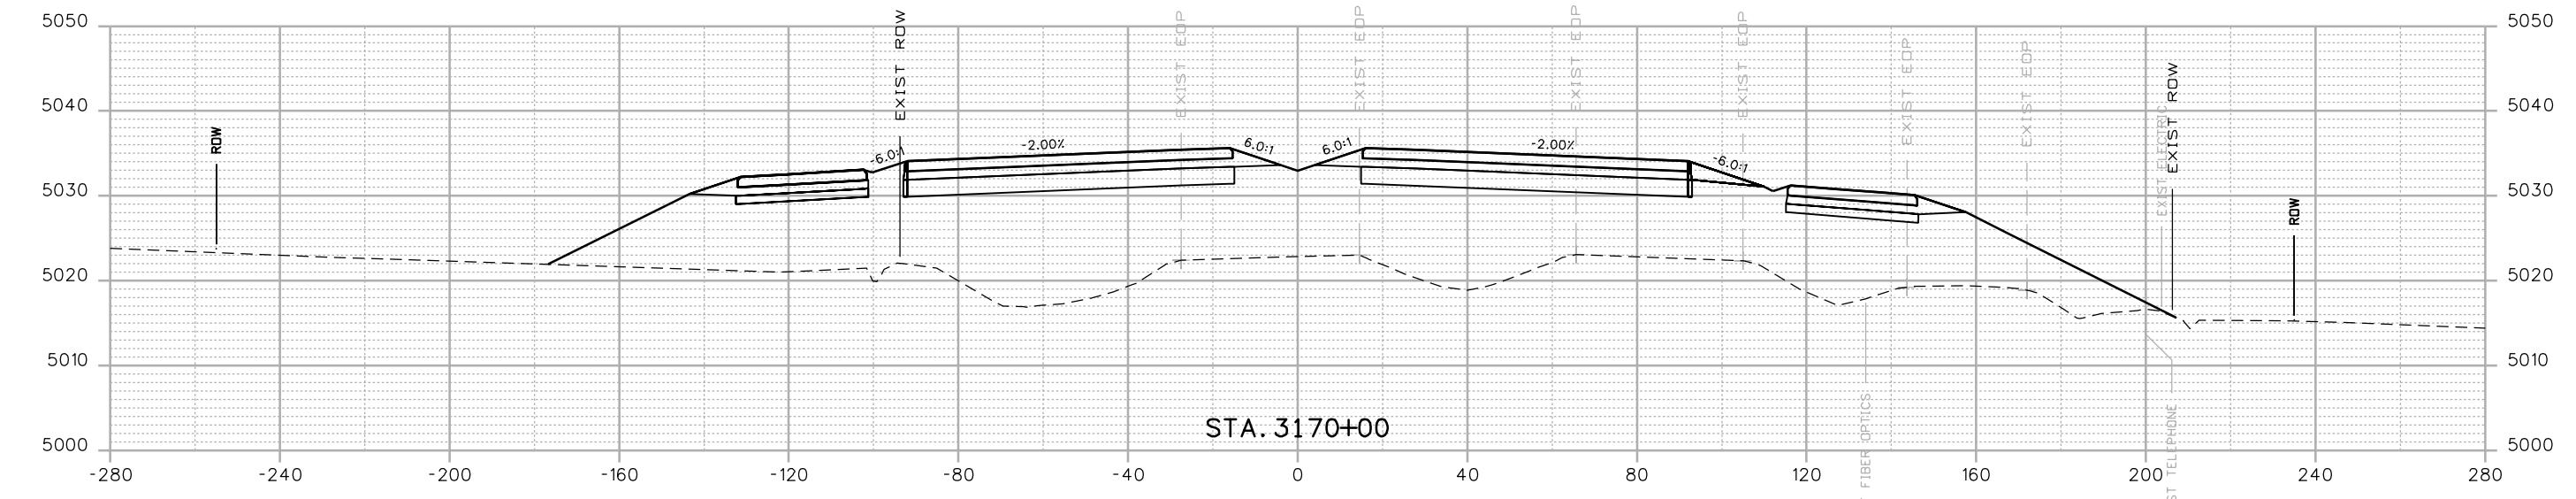


Print Date: 12/12/2016	Sheet Revisions		Colorado Department of Transportation	As Constructed	I-25 FROM N/D SH 56 TO N/D SH 402 CROSS SECTIONS I-25	Project No./Code
Drawing File Name: 18319DES_Cross_Sections 20% - Seg 6.dgn				No Revisions:		
Horiz. Scale: 1:40				Revised:	Detailer: LMR	
Unit Information	Unit Leader Initials			Void:	Structure Numbers	18319
MULLER ENGINEERING COMPANY	00000		CO CDOT Region 4	Sheet Subset: XSEC	Subset Sheets: X23 of 178	Sheet Number 350

20% SUBMITTAL

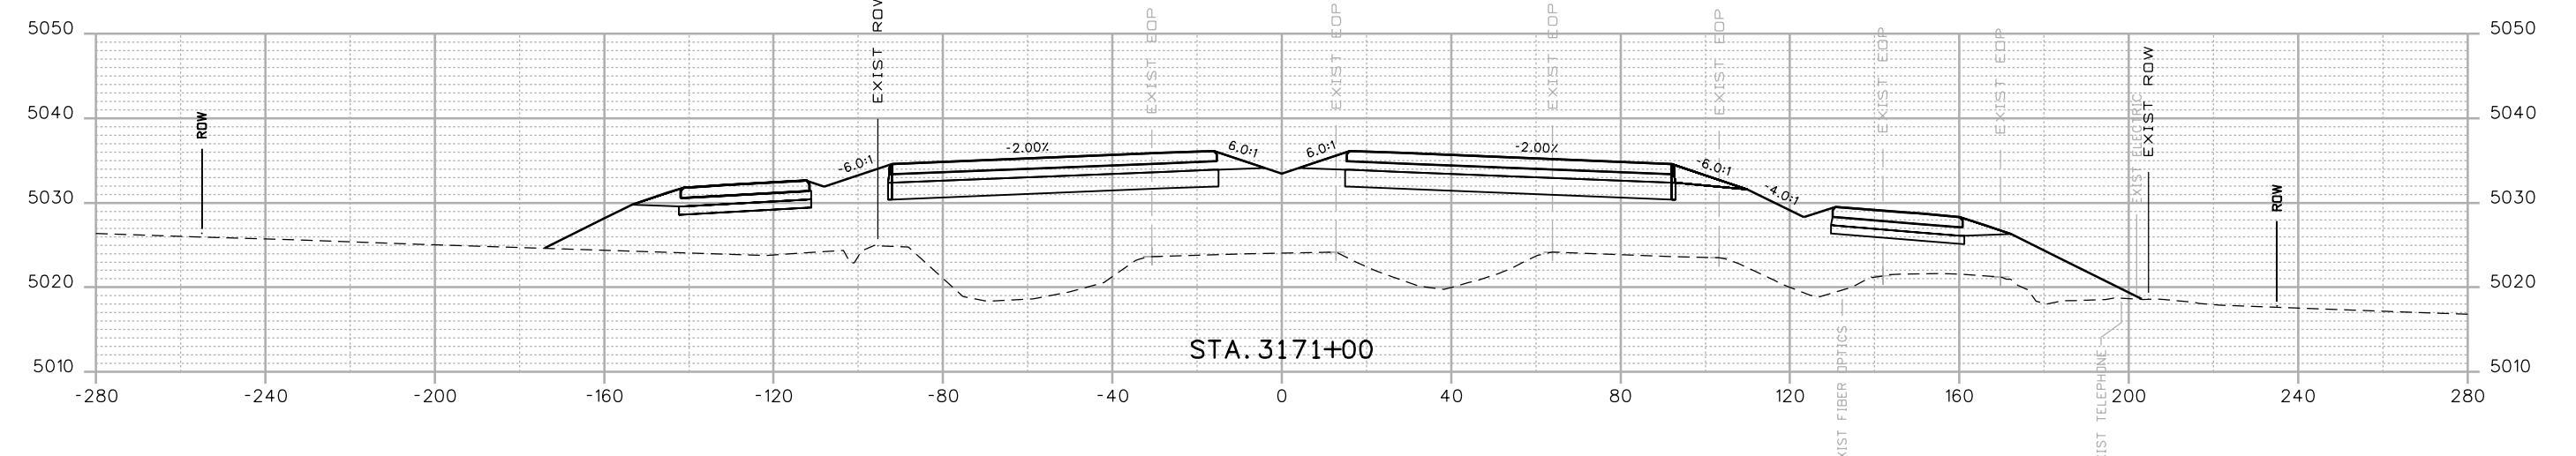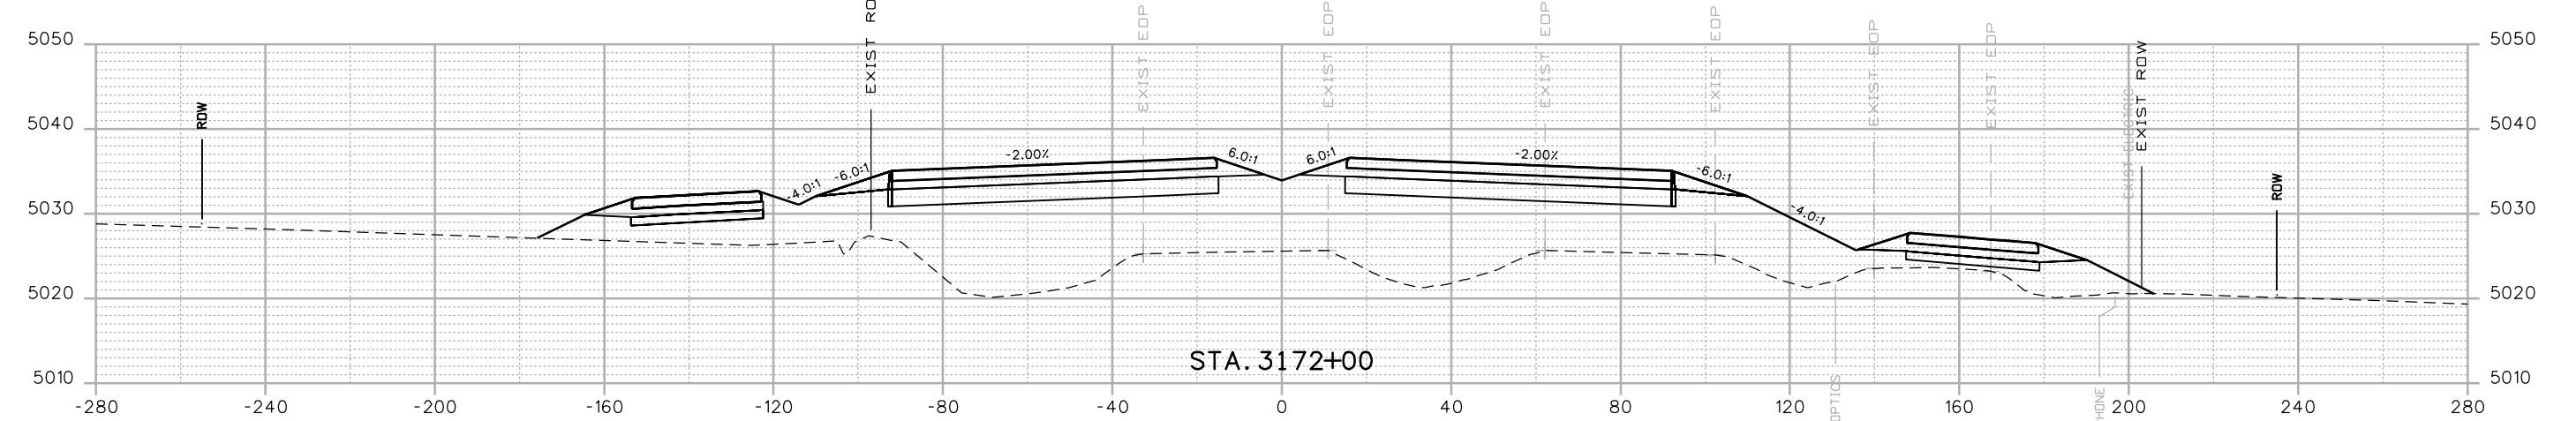

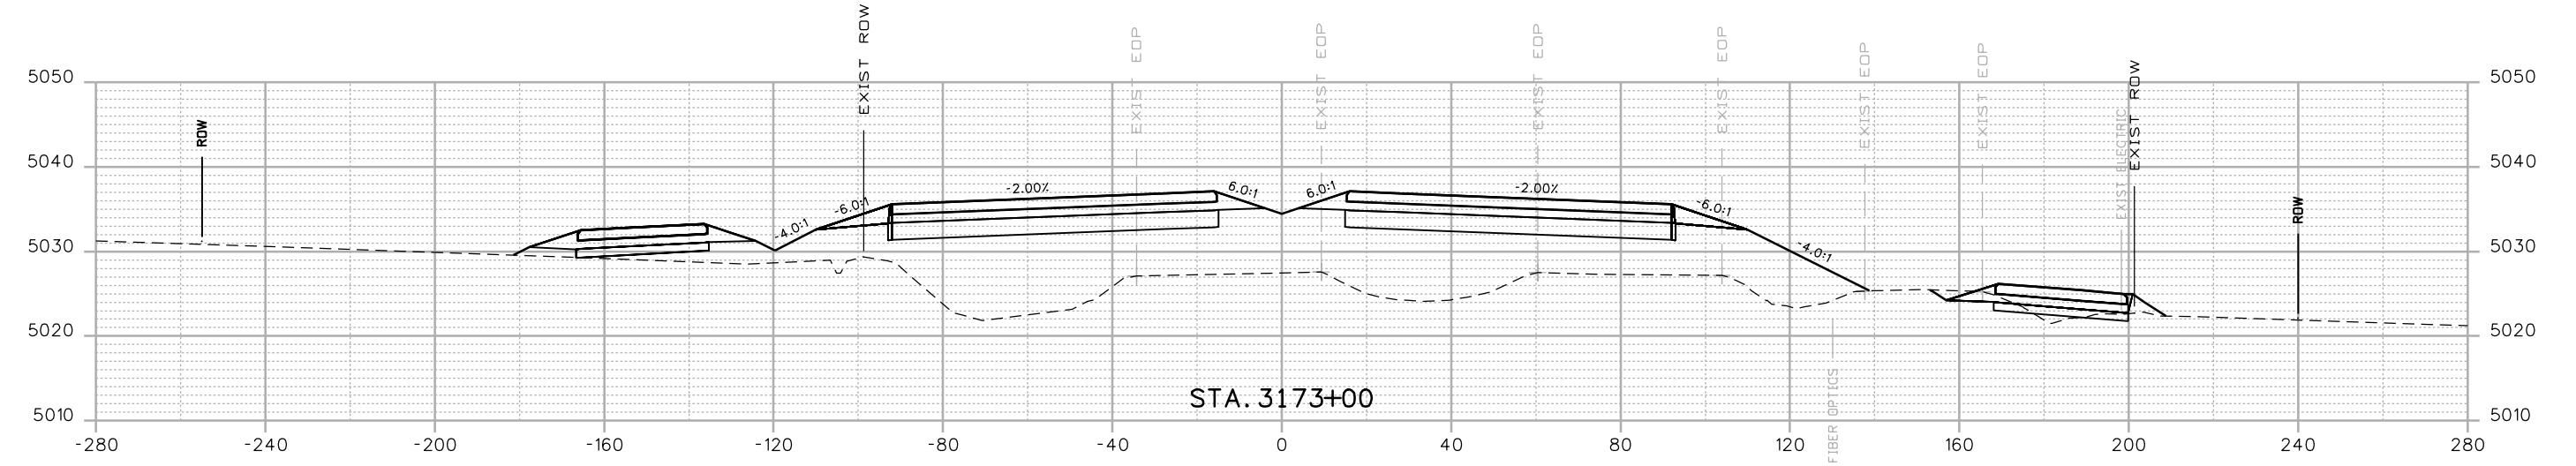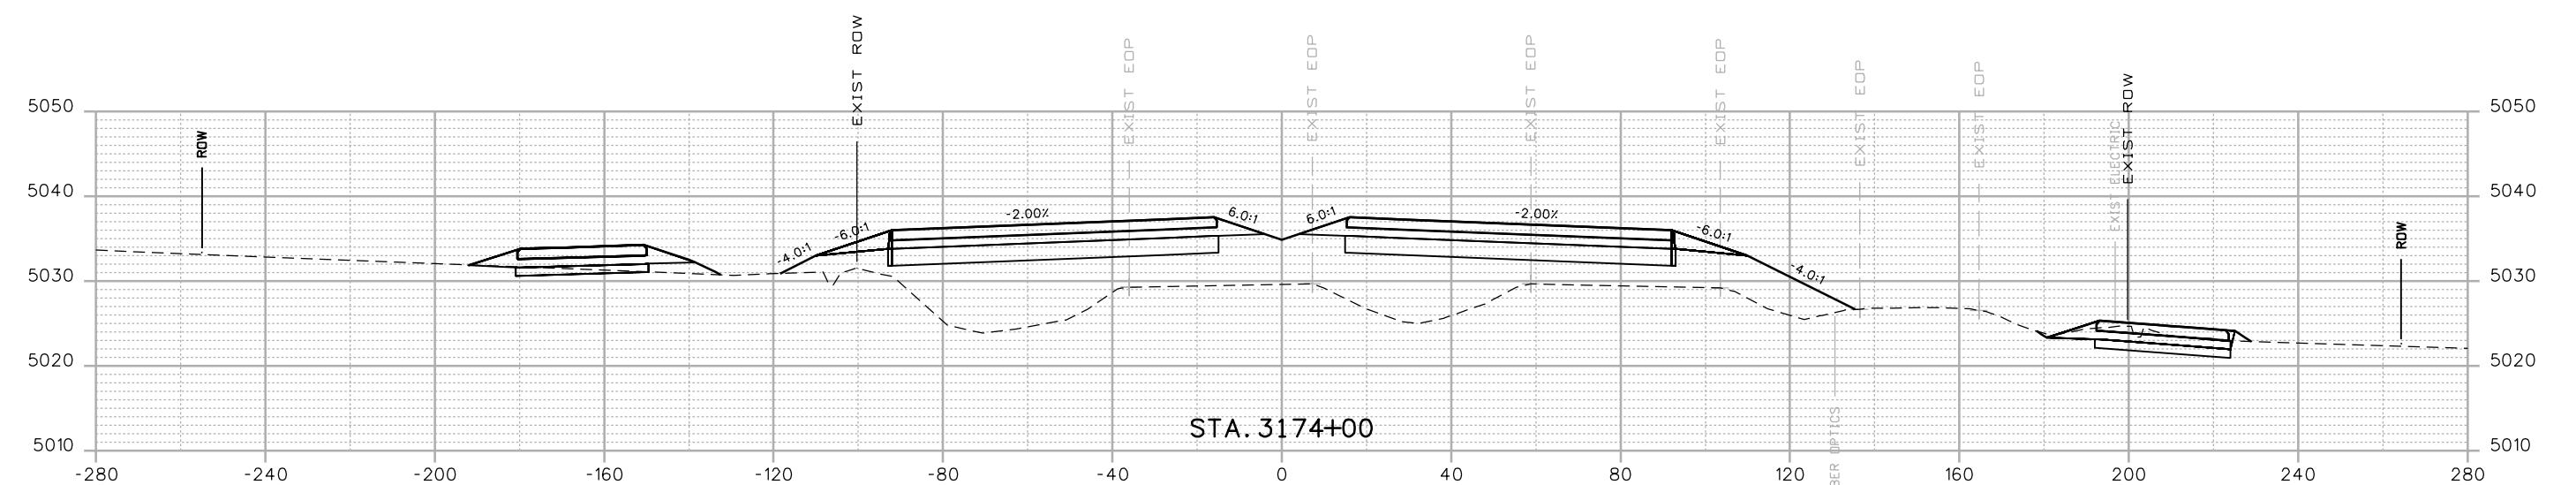

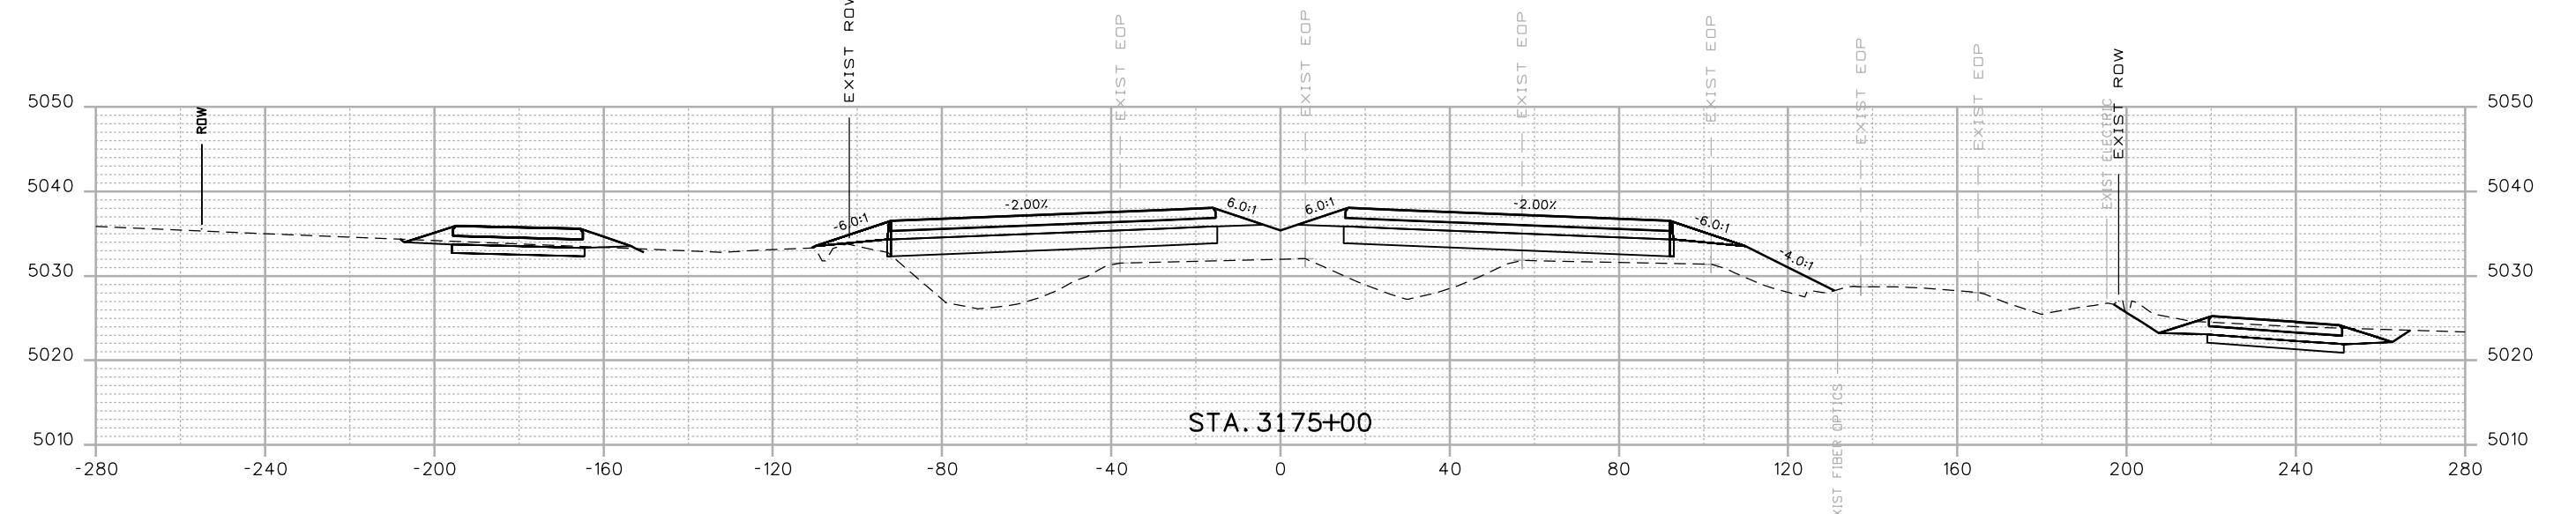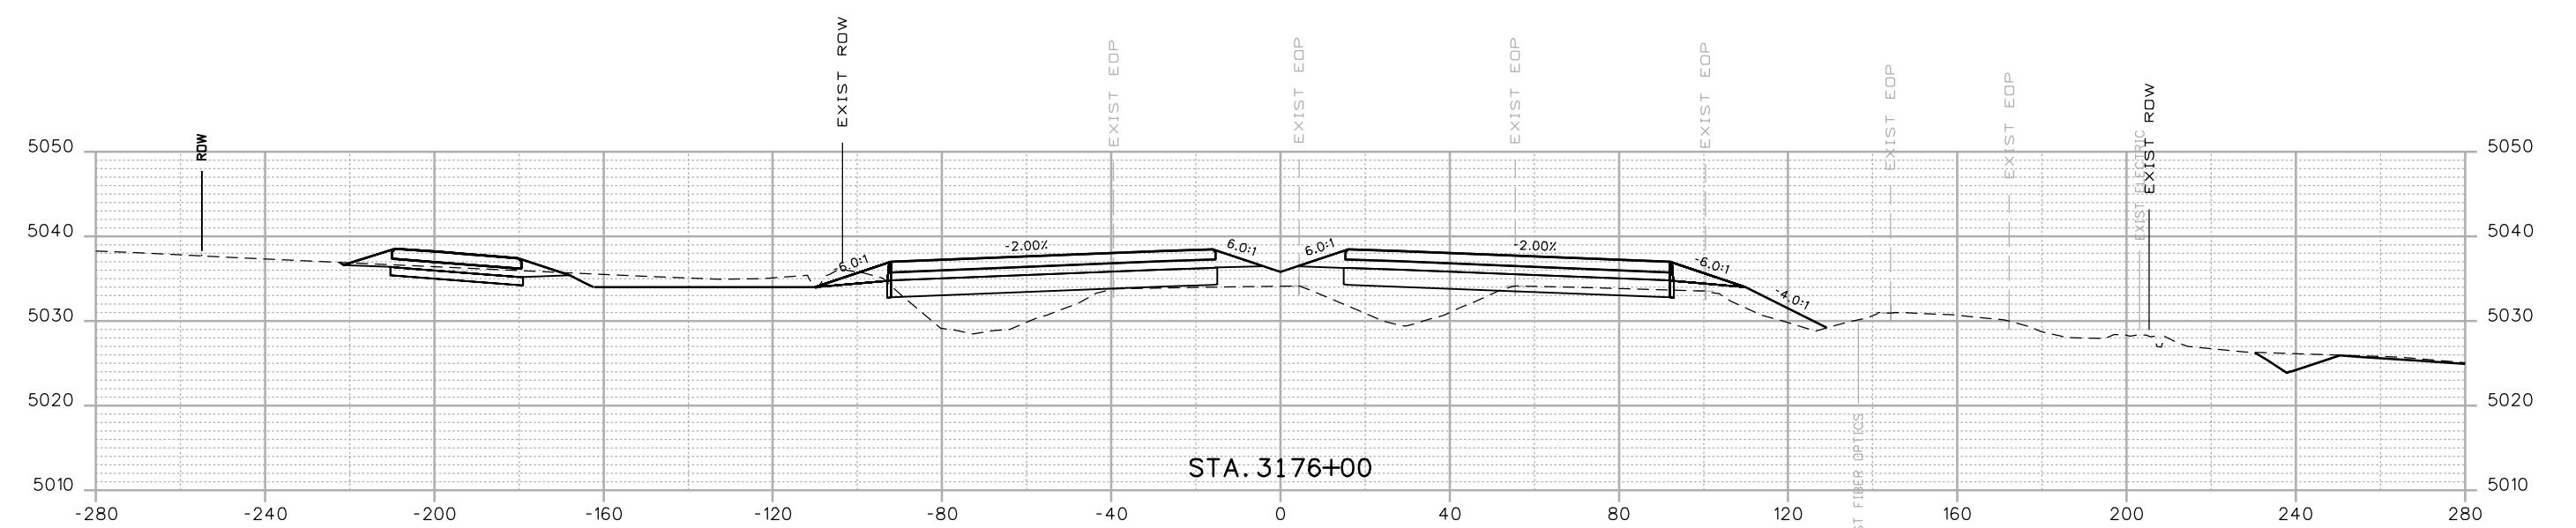

Print Date: 12/12/2016	
Drawing File Name: 18319DES_Cross_Sections 20% - Seg 6.dgn	
Horiz. Scale: 1:40	Vert. Scale: As Noted
Unit Information	Unit Leader Initials
<b>MULLER</b> ENGINEERING COMPANY	

Sheet Revisions  


Date:	Comments
	Int.

**20% SUBMITTAL**

0000


Colorado Department of Transportation  
  
 10601 W. 10th Street  
 Greeley, CO 80634  
 Phone: 970-350-2322 FAX: 970-350-2181  
 CJB

As Constructed	I-25 FROM N/D SH 56 TO N/D SH 402 CROSS SECTIONS I-25			Project No./Code
No Revisions:				
Revised:	Designer: RKZ	Structure		IM 0253-220
	Detailer: LMR	Numbers		18319
Void:	Sheet Subset: XSEC	Subset Sheets:	X26 of 178	Sheet Number 353

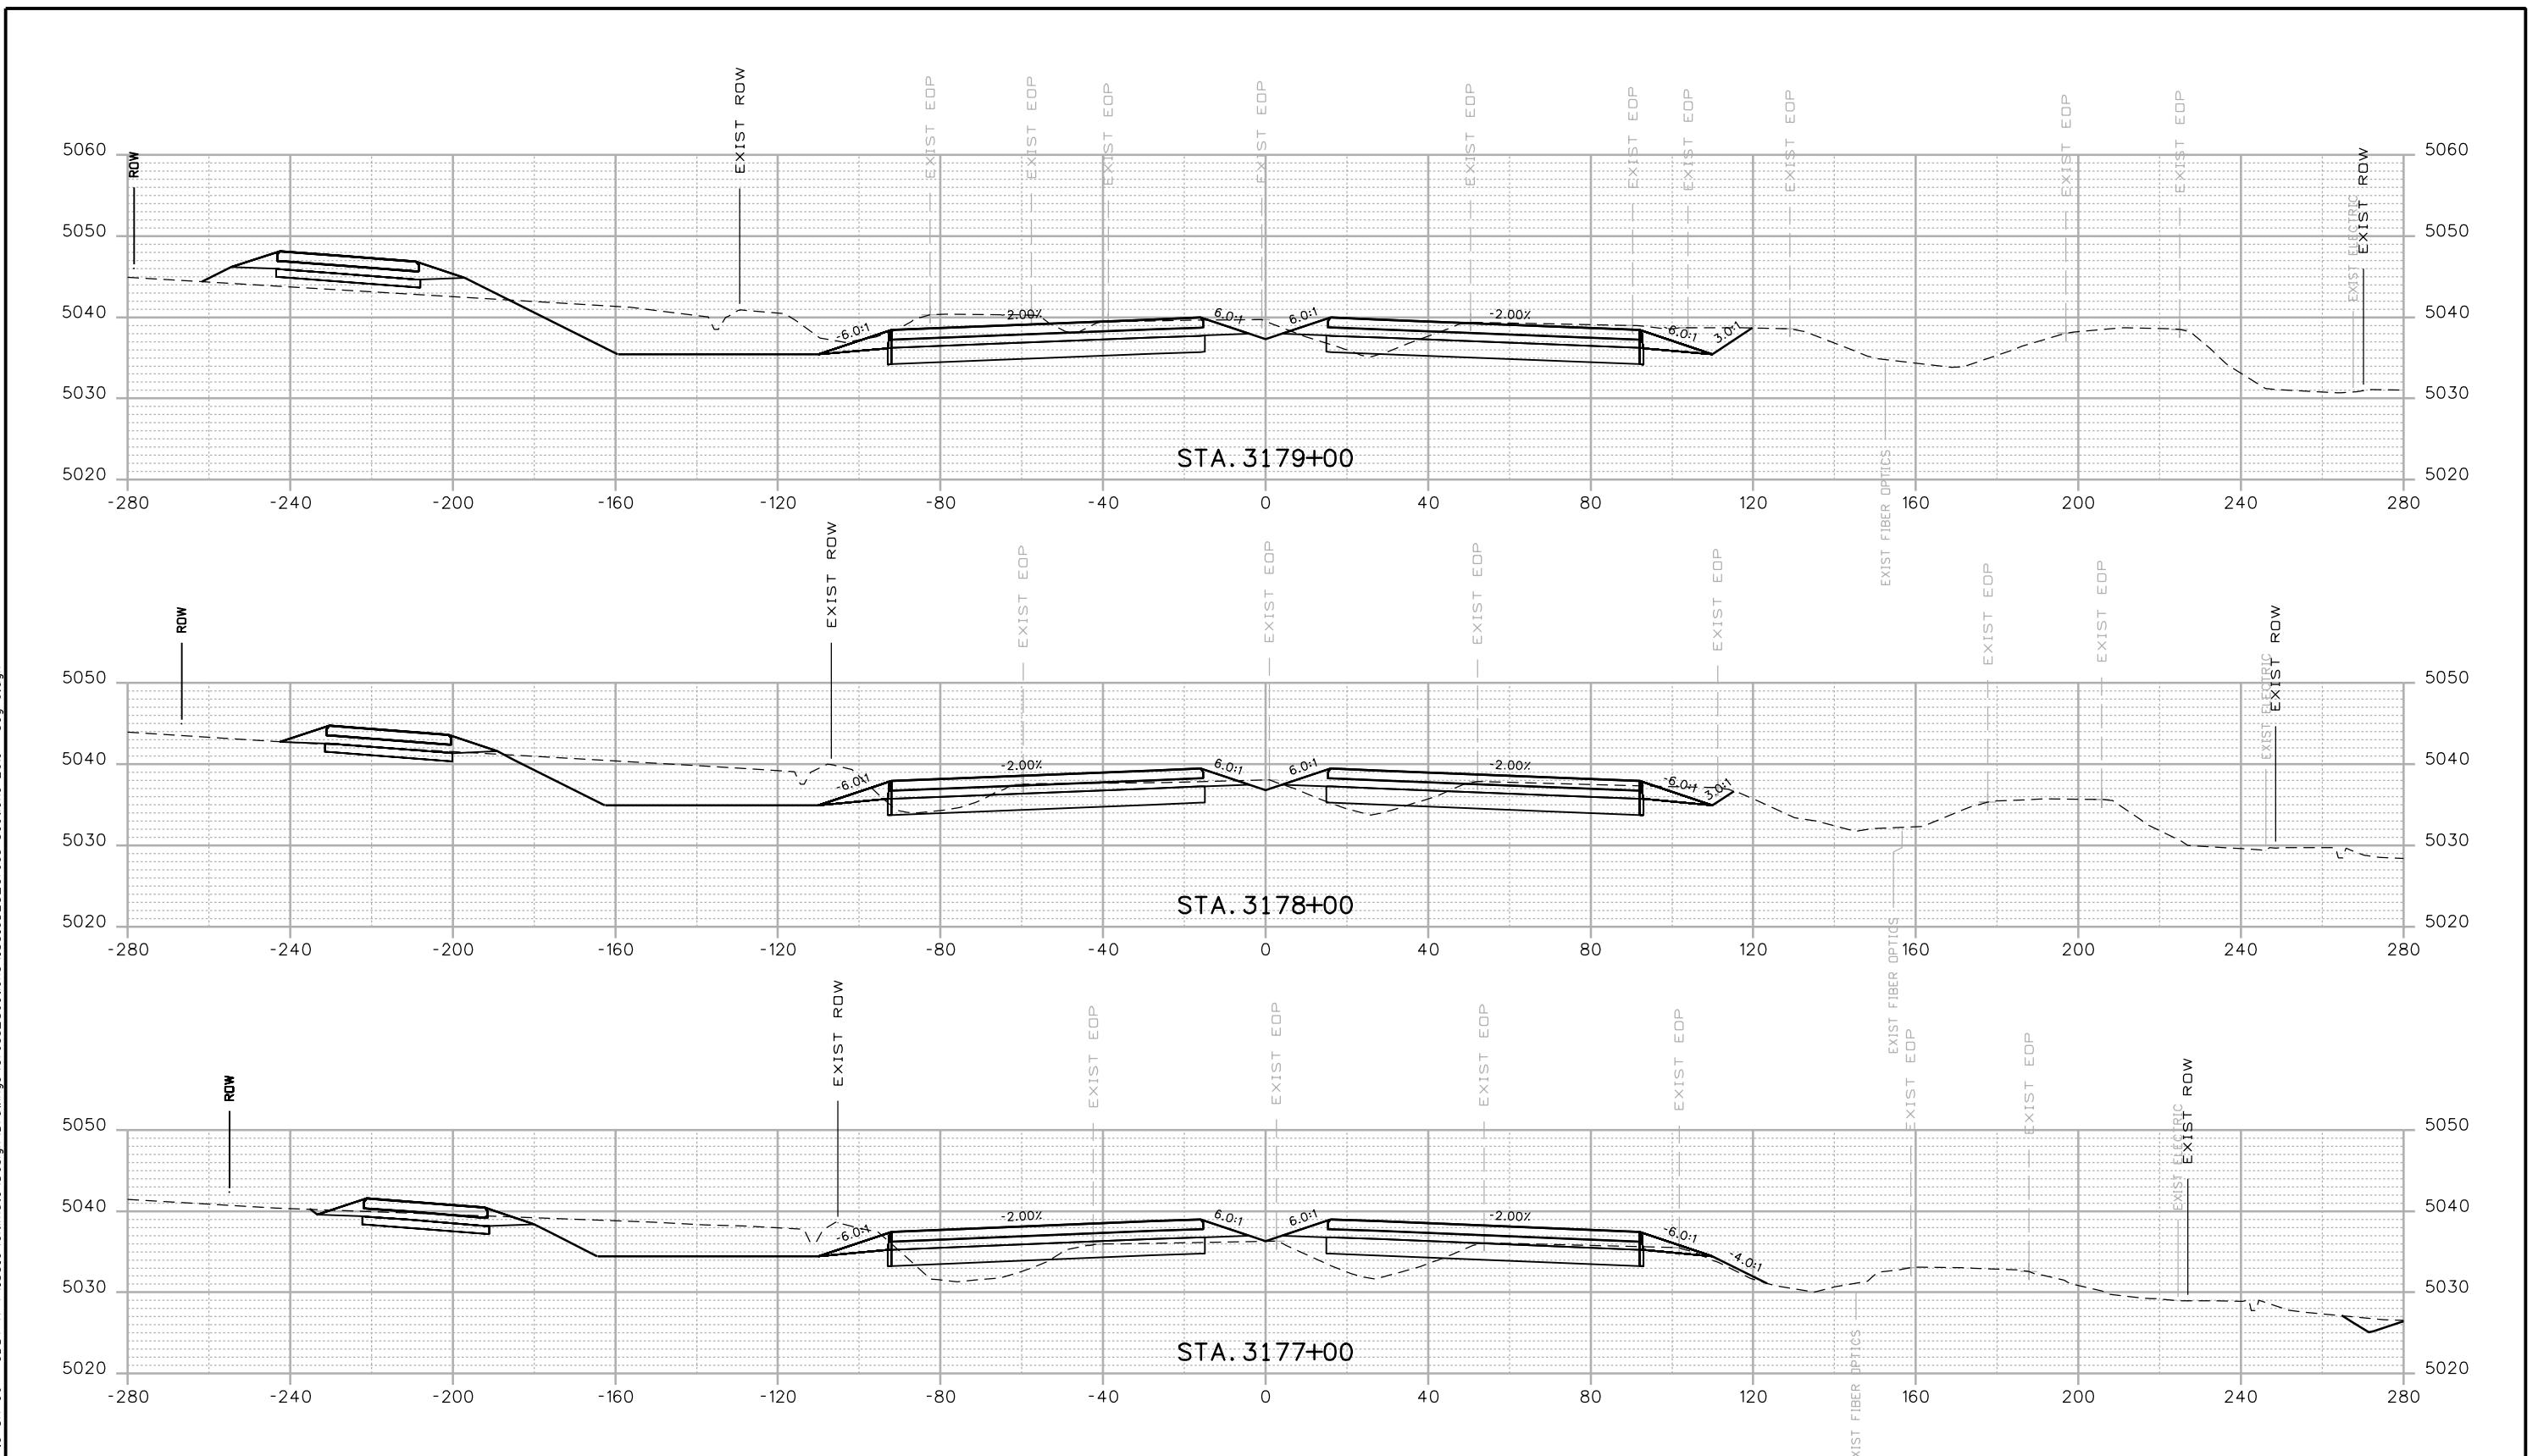

Print Date: 12/12/2016	
Drawing File Name: 18319DES_Cross_Sections 20% - Seg 6.dgn	
Horiz. Scale: 1:40	Vert. Scale: As Noted
Unit Information	Unit Leader Initials
<b>MULLER</b> ENGINEERING COMPANY	0000

Sheet Revisions  
Date: Comments Int.  
**20% SUBMITTAL**


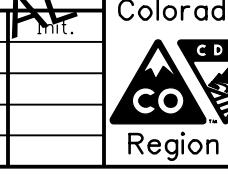


Colorado Department of Transportation  
10601 W. 10th Street  
Greeley, CO 80634  
Phone: 970-350-2322 FAX: 970-350-2181

CJB

As Constructed	I-25 FROM N/D SH 56 TO N/D SH 402 CROSS SECTIONS I-25			Project No./Code
No Revisions:				
Revised:	Designer:	RKZ	Structure	IM 0253-220
	Detailer:	LMR	Numbers	18319
Void:	Sheet Subset:	XSEC	Subset Sheets:	X27 of 178

Sheet Number 354

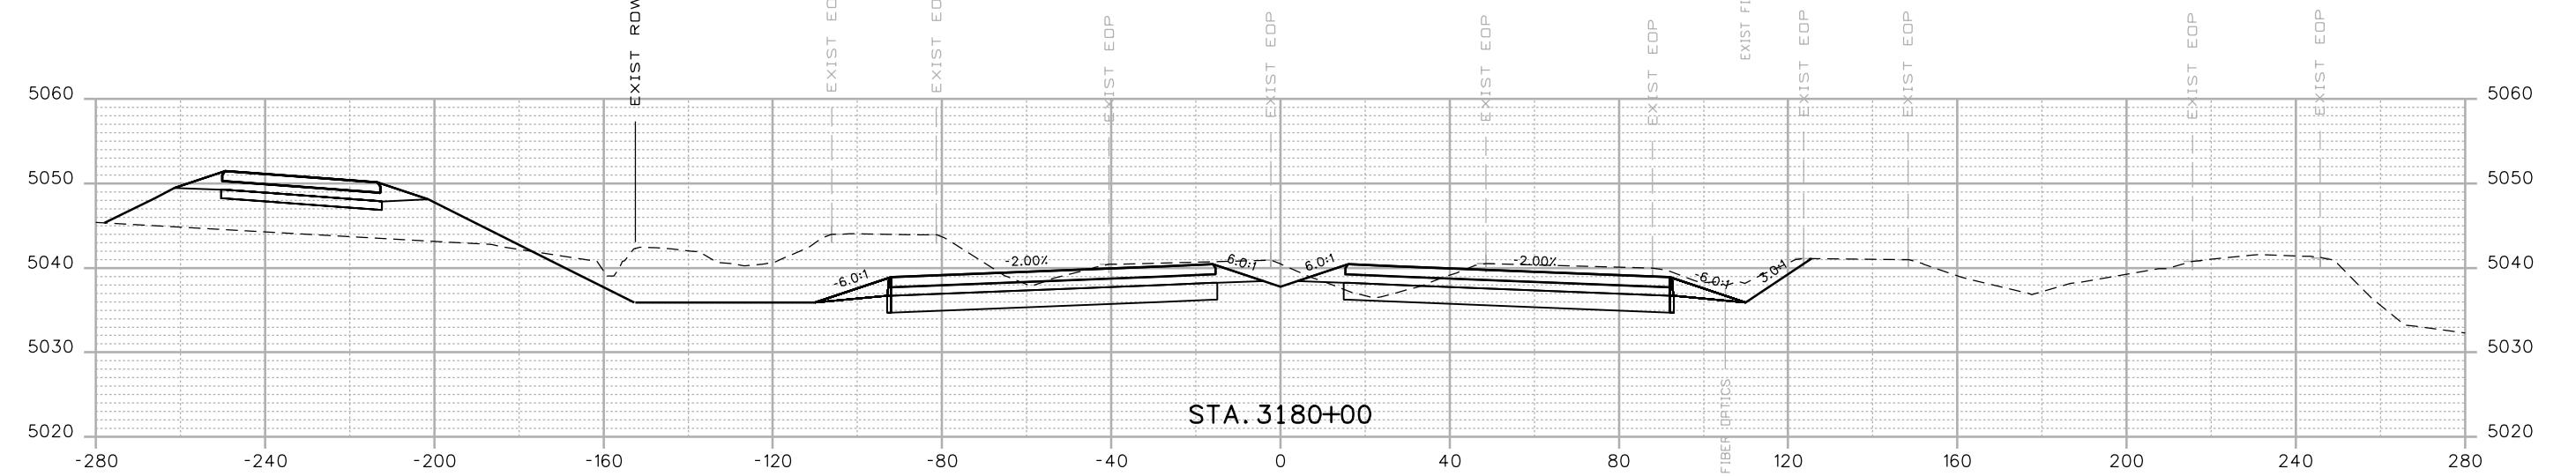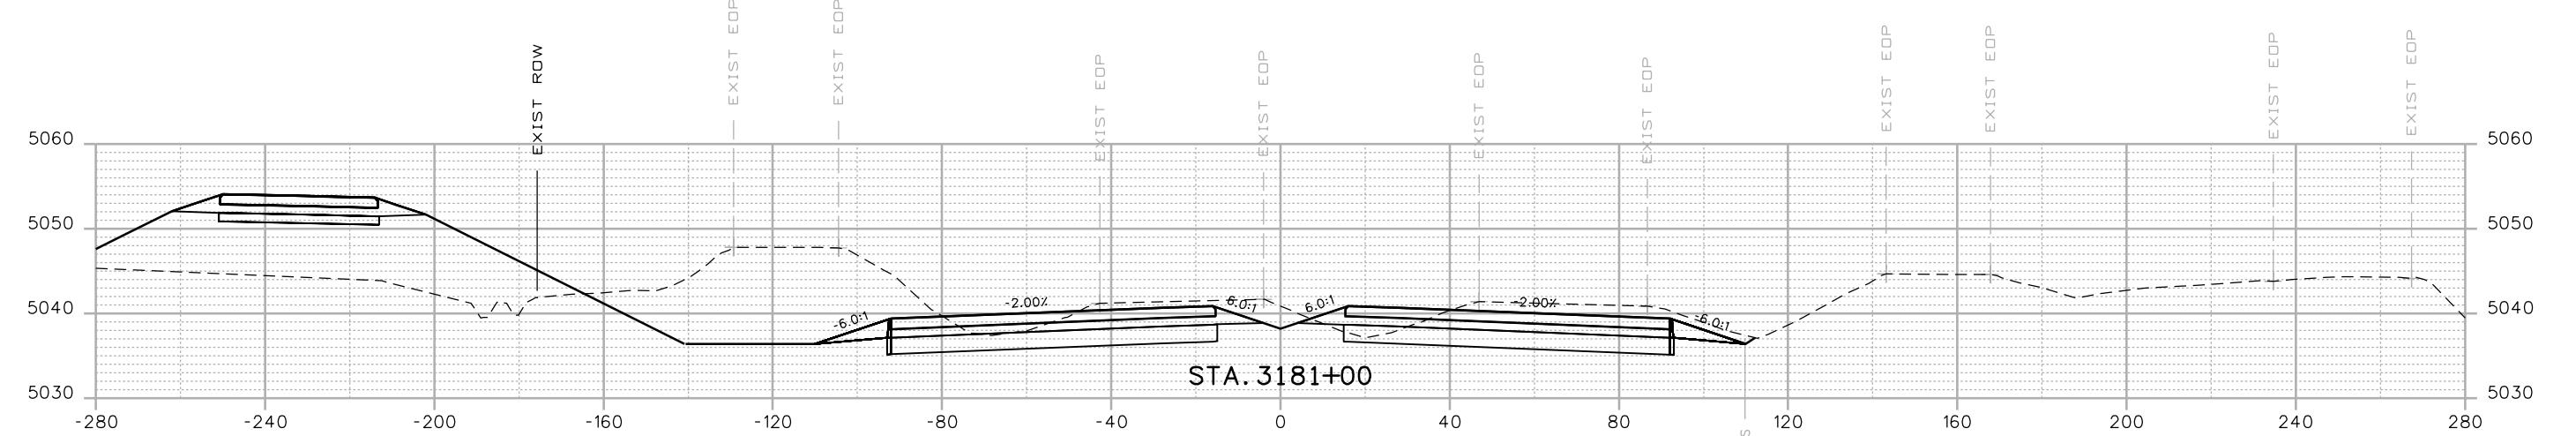


Print Date: 12/12/2016	
Drawing File Name: 18319DES_Cross_Sections 20% - Seg 6.dgn	
Horiz. Scale: 1:40	Vert. Scale: As Noted
Unit Information	Unit Leader Initials
<b>MULLER</b> ENGINEERING COMPANY	

00000

**20% SUBMITTAL**

Sheet Revisions	
Date:	Comments


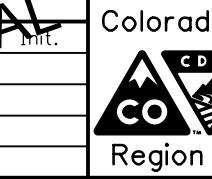




Colorado Department of Transportation  
10601 W. 10th Street  
Greeley, CO 80634  
Phone: 970-350-2322 FAX: 970-350-2181

CJB

As Constructed	I-25 FROM N/D SH 56 TO N/D SH 402 CROSS SECTIONS I-25			Project No./Code
No Revisions:				IM 0253-220
Revised:	Designer:	RKZ	Structure	
	Detailer:	LMR	Numbers	18319
Void:	Sheet Subset:	XSEC	Subset Sheets:	X28 of 178

Sheet Number 355

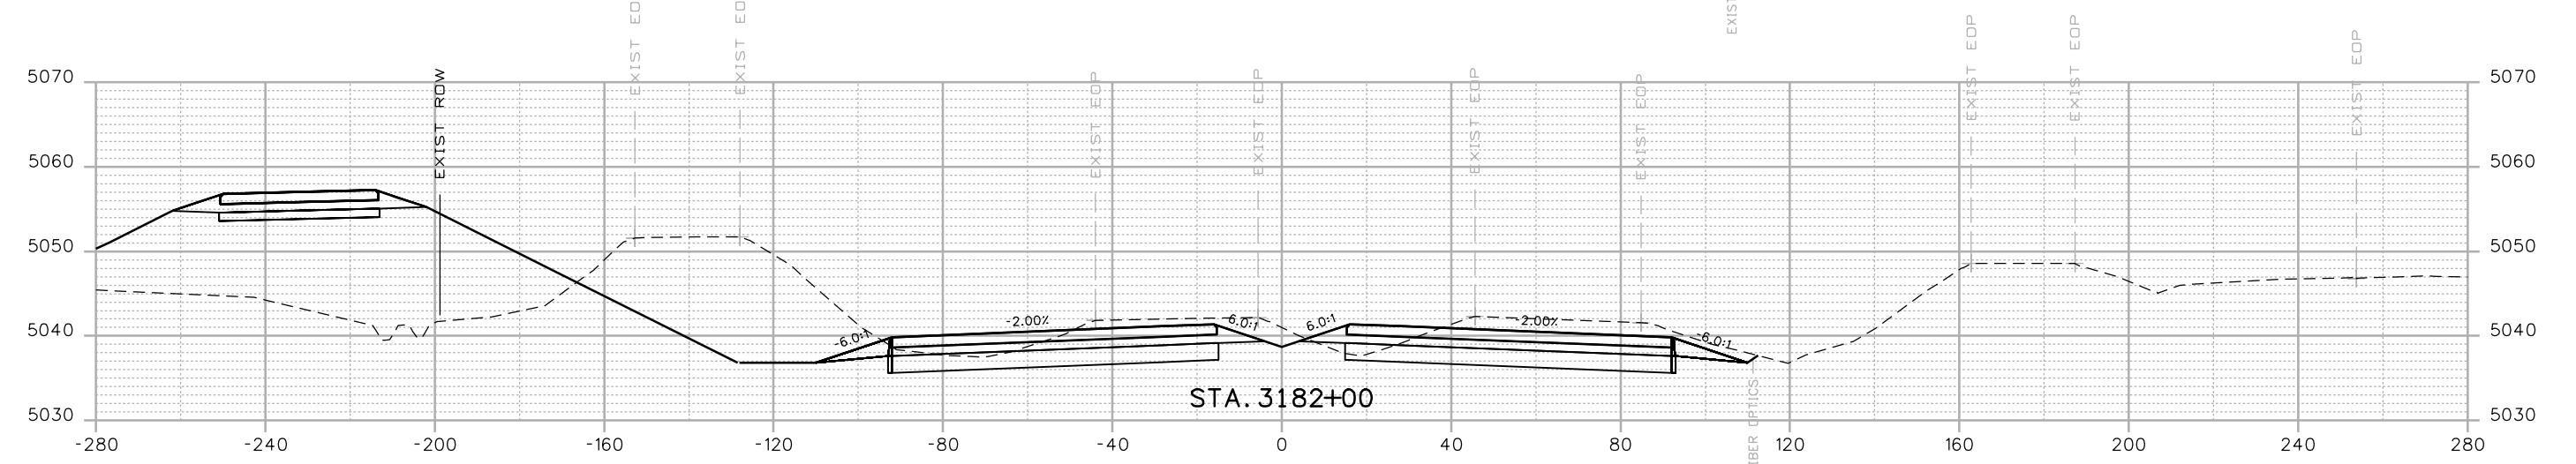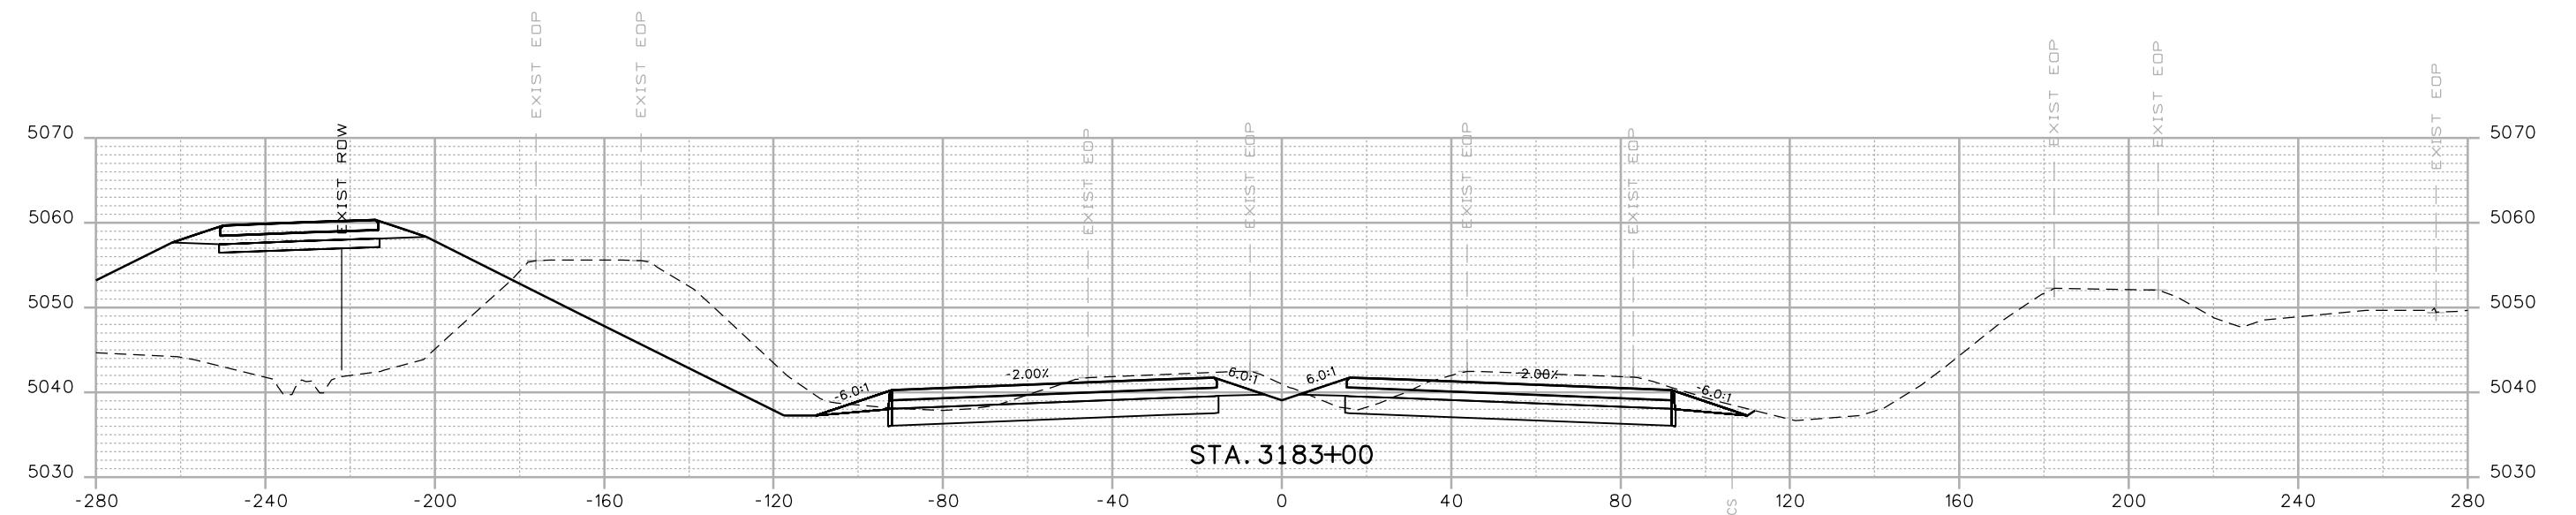


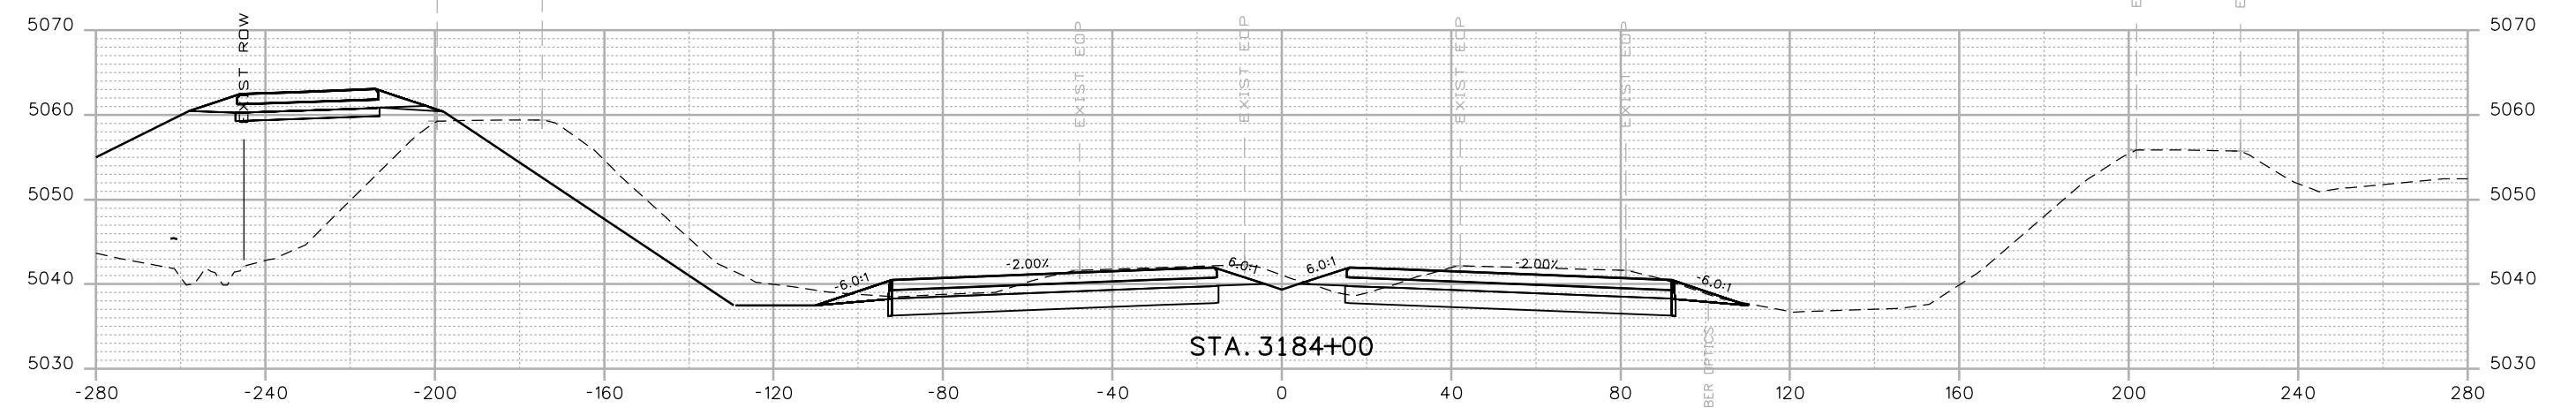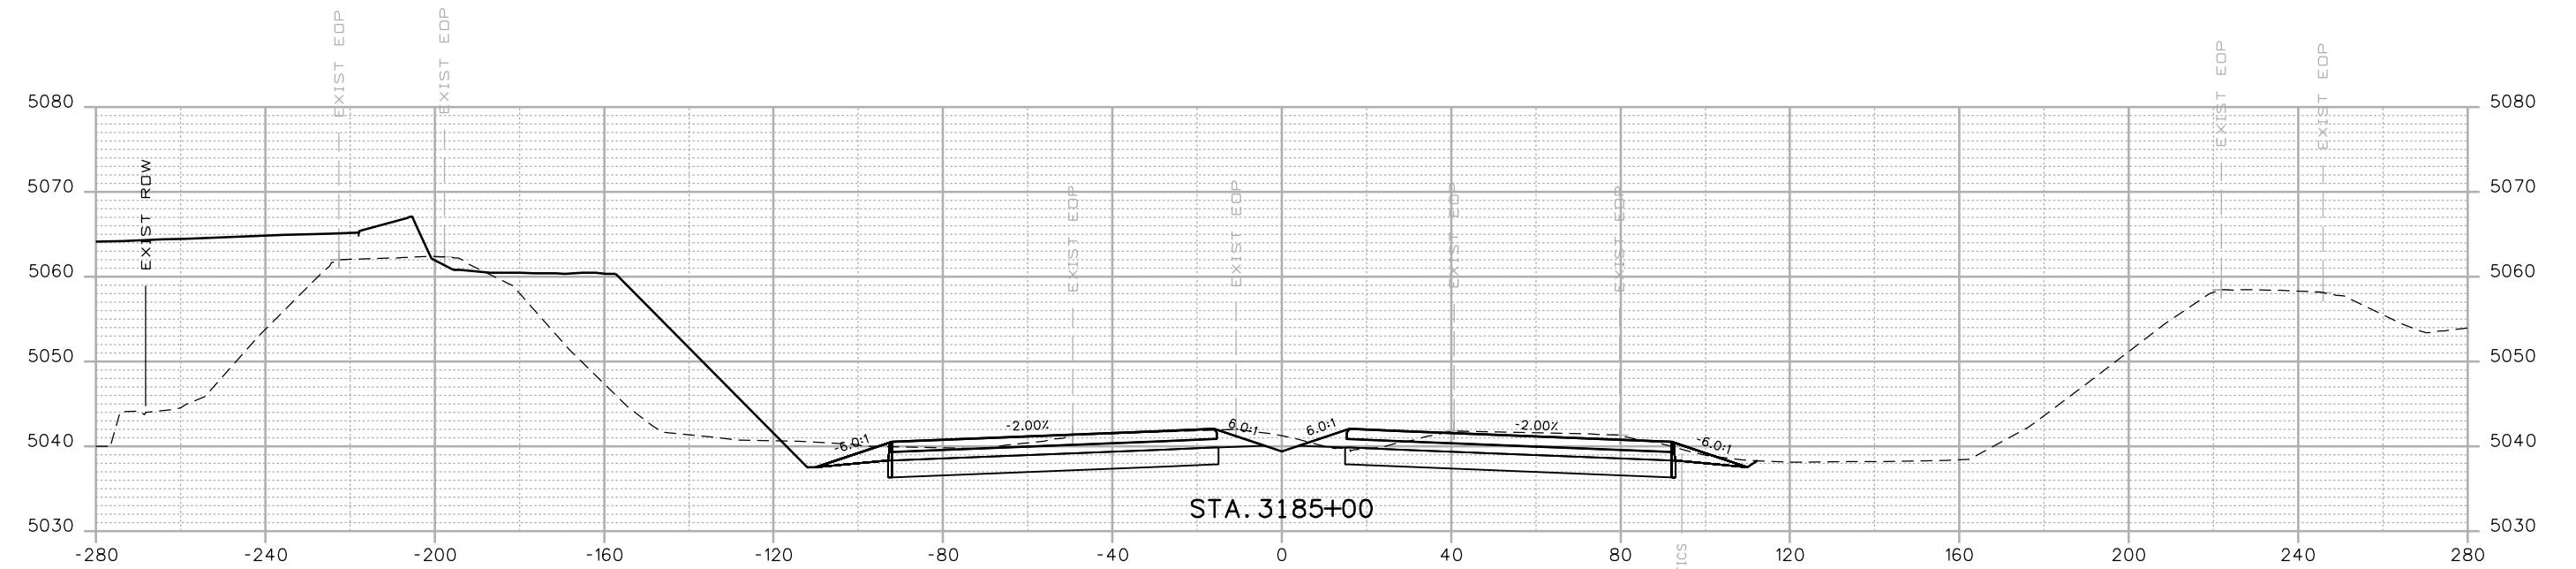

Print Date: 12/12/2016  
 Drawing File Name: 18319DES\_Cross Sections 20% - Seg 6.dgn  
 Horiz. Scale: 1:40 Vert. Scale: As Noted  
 Unit Information Unit Leader Initials  
**MULLER**  
 ENGINEERING COMPANY

00000

Sheet Revisions  
 Date: Comments Int.  
 20% SUBMITTAL

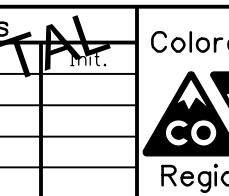




Colorado Department of Transportation  
 10601 W. 10th Street  
 Greeley, CO 80634  
 Phone: 970-350-2322 FAX: 970-350-2181  
 CJB

As Constructed  
 No Revisions:  
 Revised:  
 Designer: RKZ | Structure  
 Detailer: LMR | Numbers  
 Void:  
 Sheet Subset: XSEC | Subset Sheets: X30 of 178

I-25 FROM N/D SH 56 TO N/D SH 402  
 CROSS SECTIONS  
 I-25

Project No./Code  
 IM 0253-220  
 18319  
 Sheet Number 357

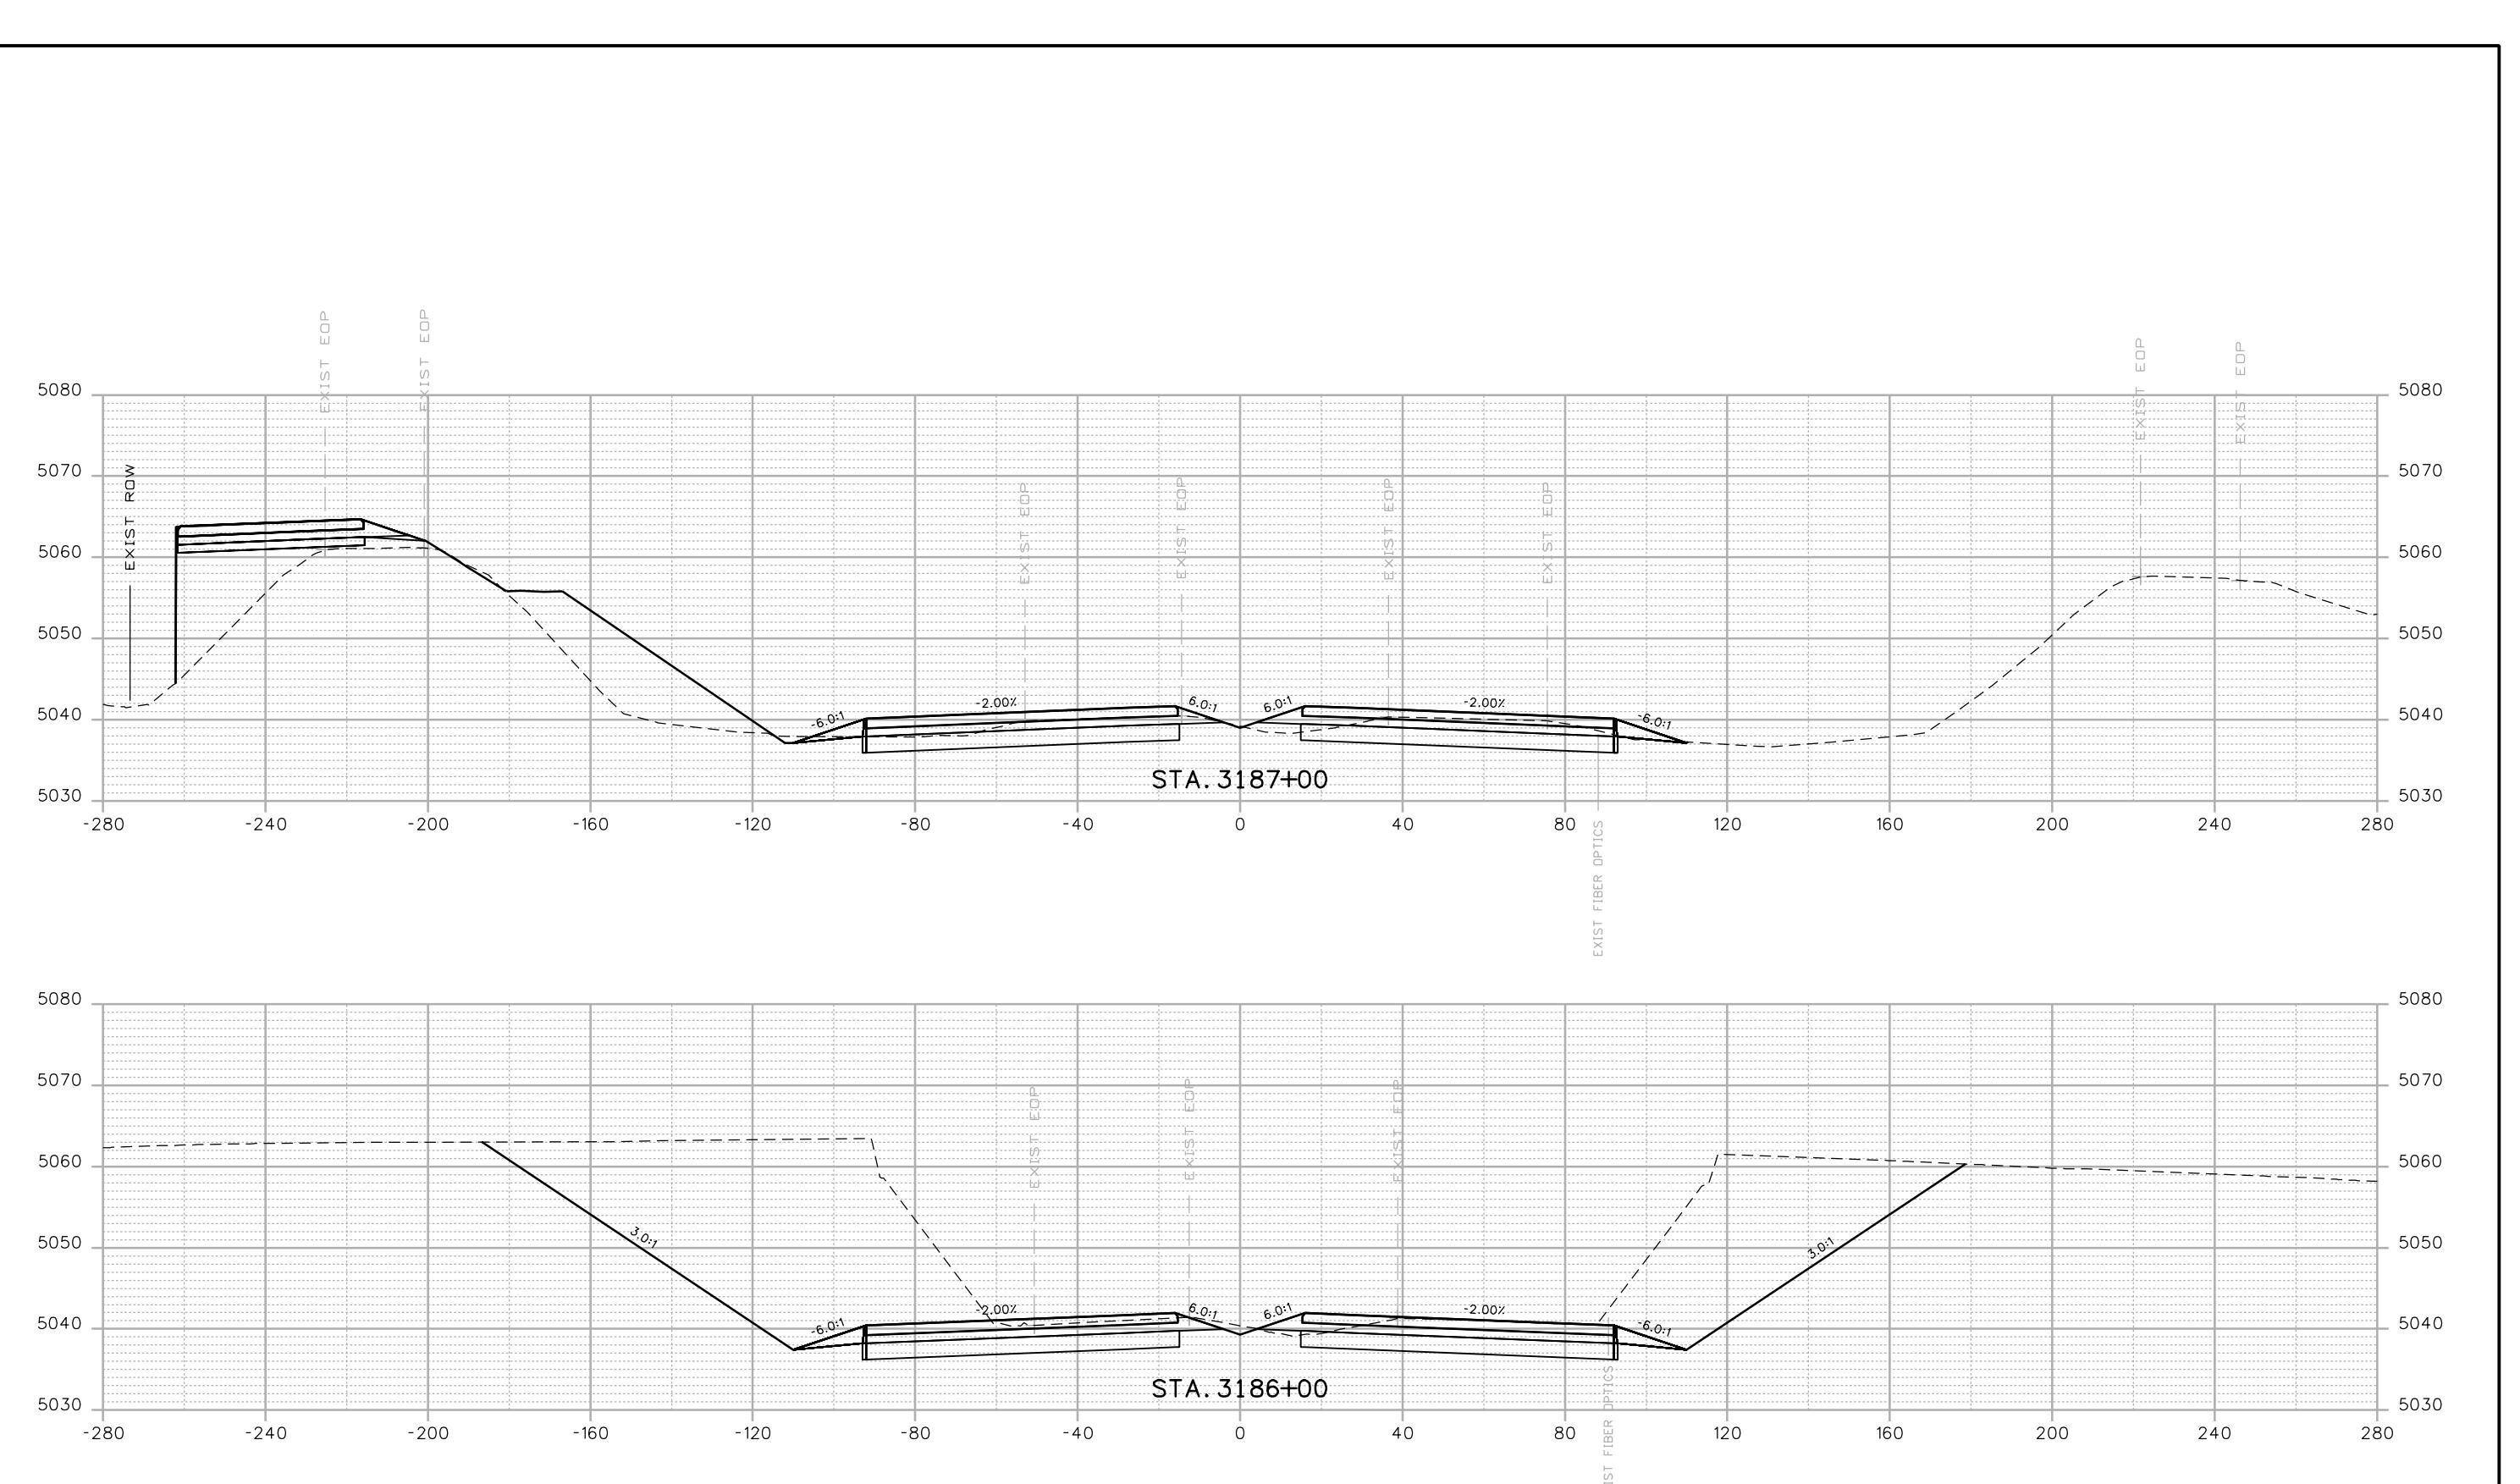

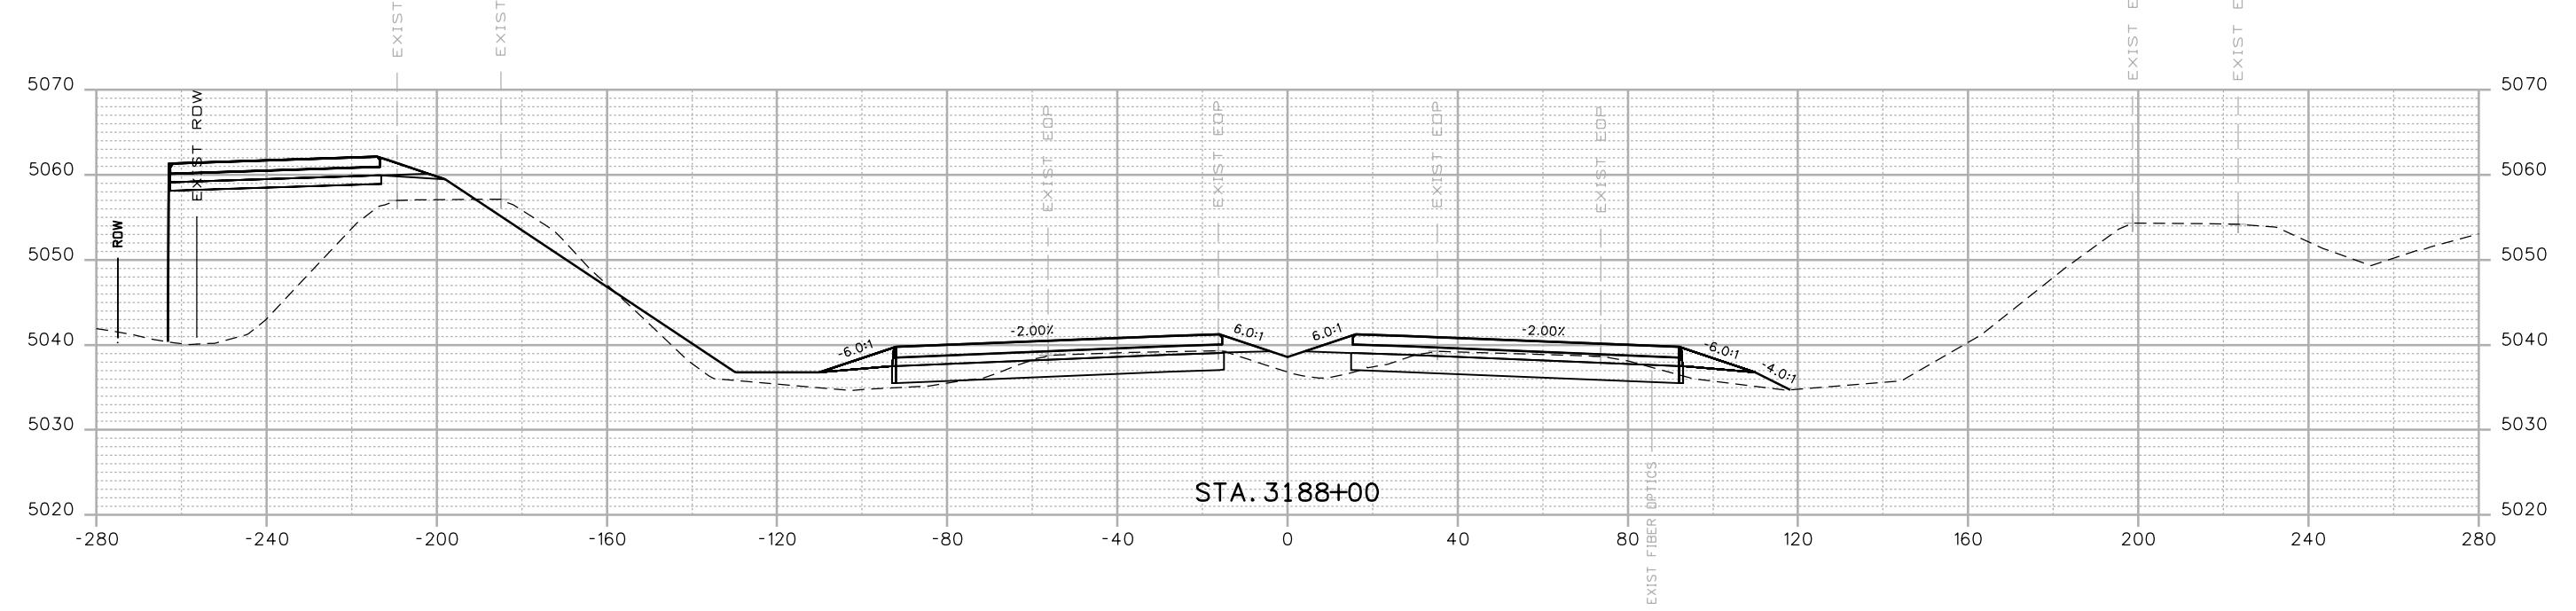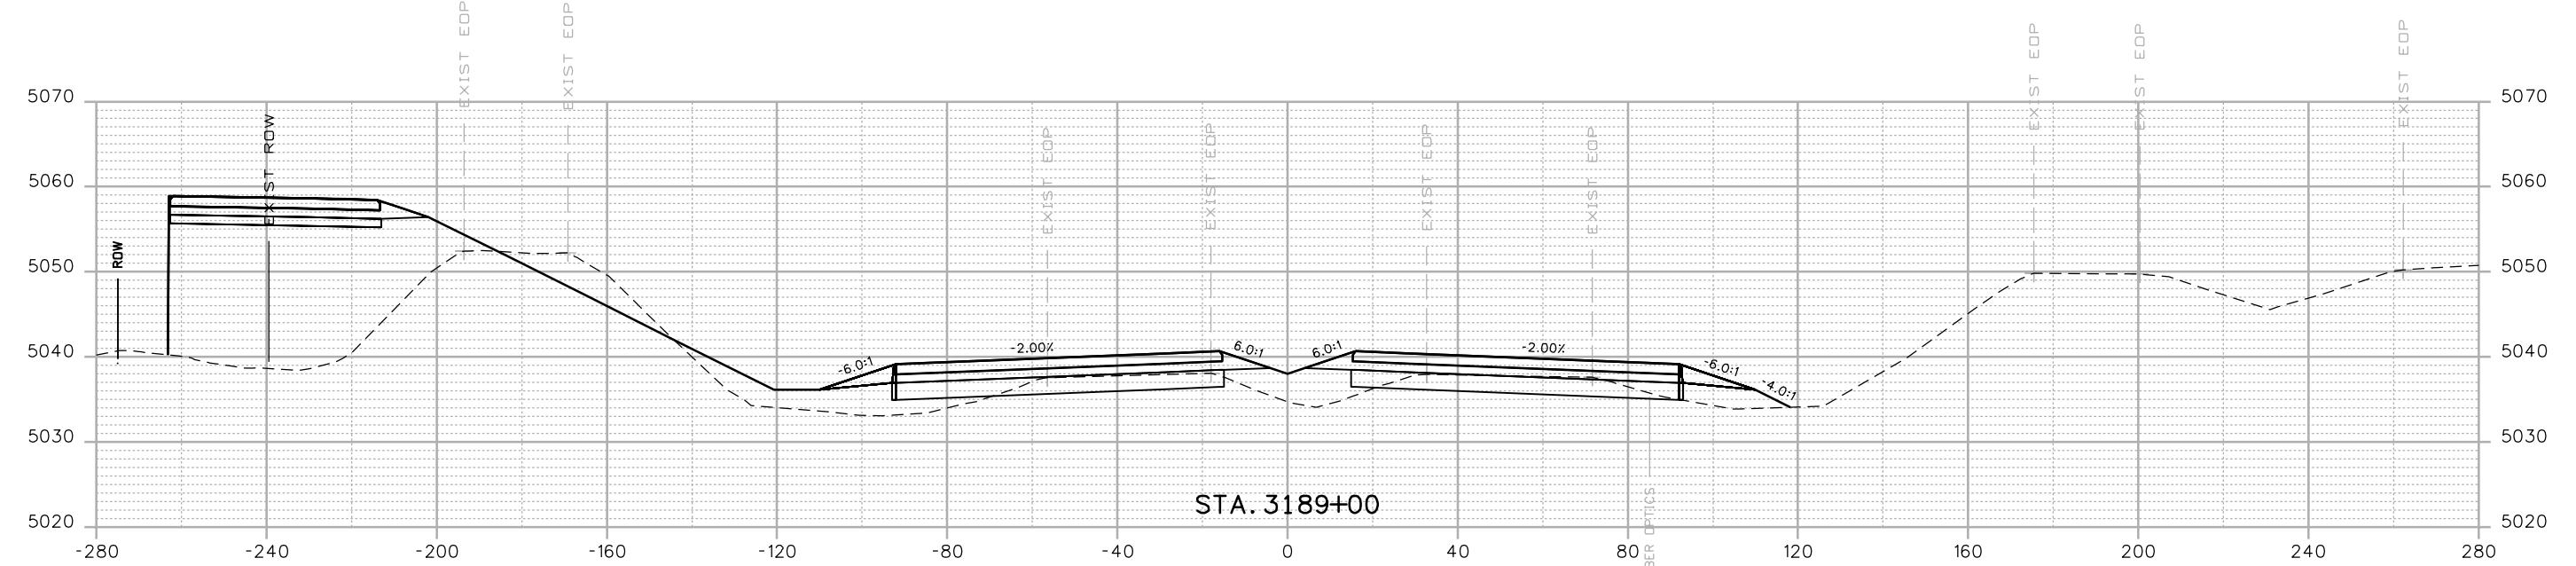



Print Date: 12/12/2016	
Drawing File Name: 18319DES_Cross_Sections 20% - Seg 6.dgn	
Horiz. Scale: 1:40	Vert. Scale: As Noted
Unit Information	Unit Leader Initials
<b>MULLER</b> ENGINEERING COMPANY	

0000

Sheet Revisions  
 Date: Comments Init.  
 20% SUBMITTAL

Colorado Department of Transportation  
  
 10601 W. 10th Street  
 Greeley, CO 80634  
 Phone: 970-350-2322 FAX: 970-350-2181  
 Region 4 CJB


As Constructed	I-25 FROM N/D SH 56 TO N/D SH 402 CROSS SECTIONS I-25			Project No./Code
	No Revisions:	RKZ Structure Numbers		
Revised:	Designer: RKZ	Structure	Numbers	IM 0253-220
Detailer: LMR				18319
Void:	Sheet Subset: XSEC	Subset Sheets:	X32 of 178	Sheet Number 359

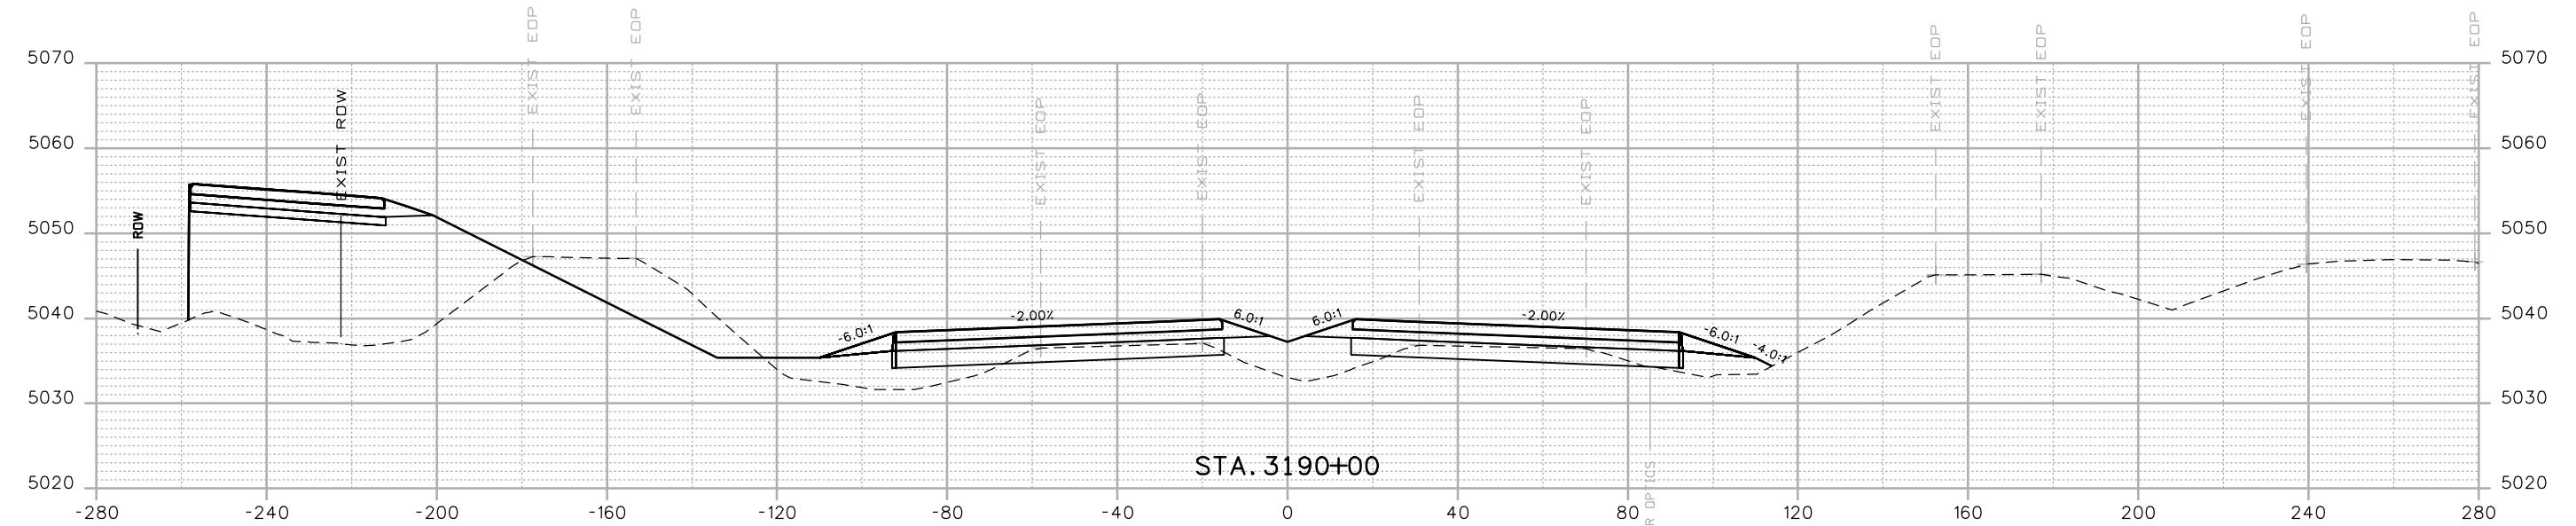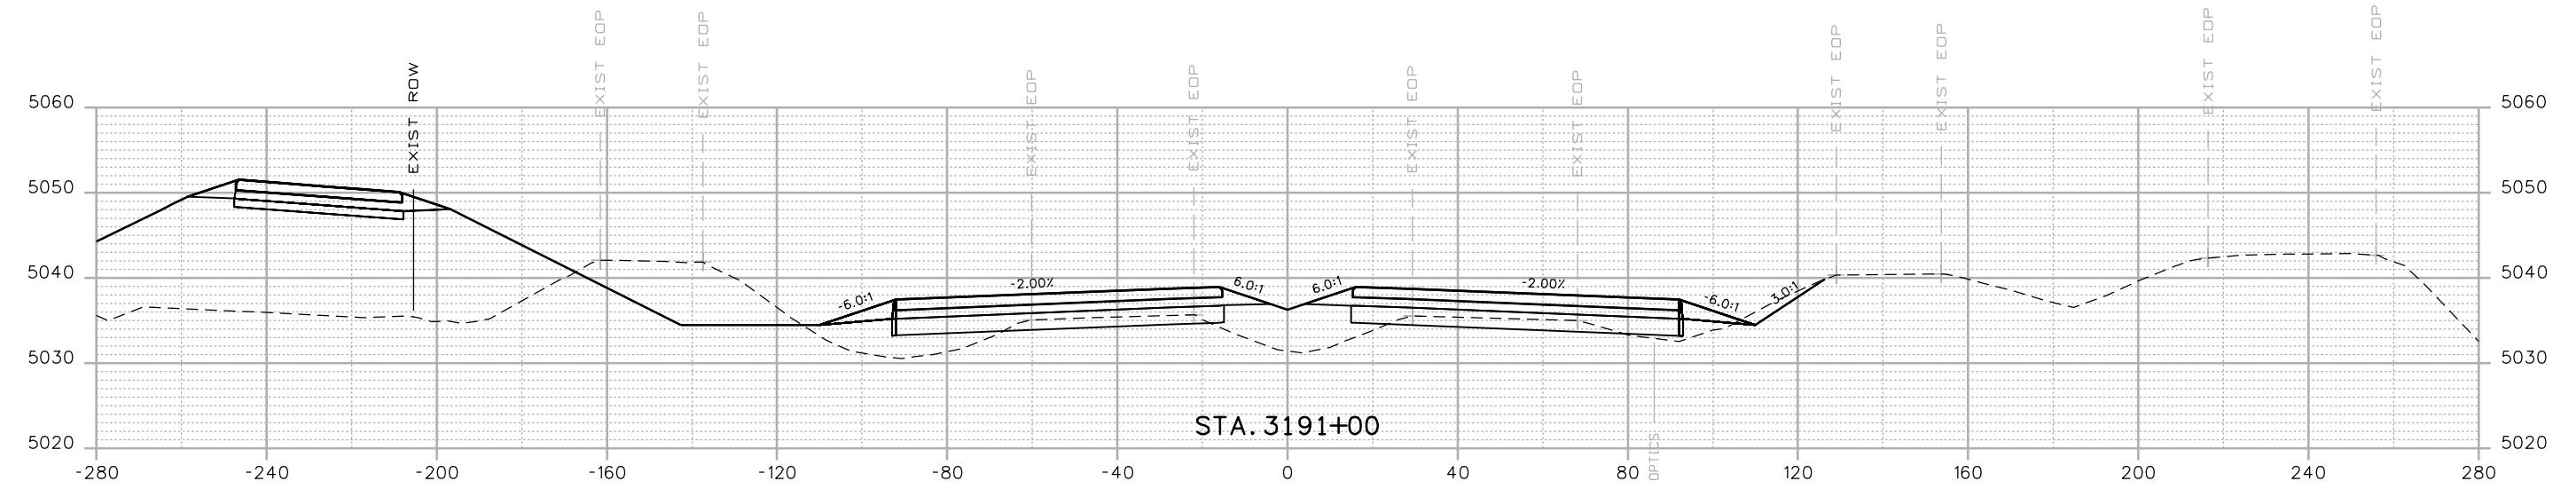

Print Date: 12/12/2016  
 Drawing File Name: 18319DES\_Cross\_Sections 20% - Seg 6.dgn  
 Horiz. Scale: 1:40  
 Vert. Scale: As Noted  
 Unit Information  
**MULLER**  
 ENGINEERING COMPANY

00000

Sheet Revisions  
 Date: Comments Init.  
 20% SUBMITTAL

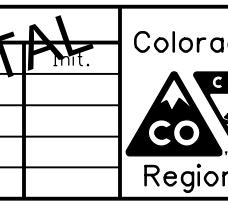


Colorado Department of Transportation  
 10601 W. 10th Street  
 Greeley, CO 80634  
 Phone: 970-350-2322 FAX: 970-350-2181



CJB

As Constructed  
 No Revisions:  
 Revised:  
 Designer: RKZ | Structure  
 Detailer: LMR | Numbers  
 Void:  
 Sheet Subset: XSEC | Subset Sheets: X33 of 178

I-25 FROM N/D SH 56 TO N/D SH 402  
 CROSS SECTIONS  
**I-25**

Project No./Code  
 IM 0253-220  
 18319  
 Sheet Number 360

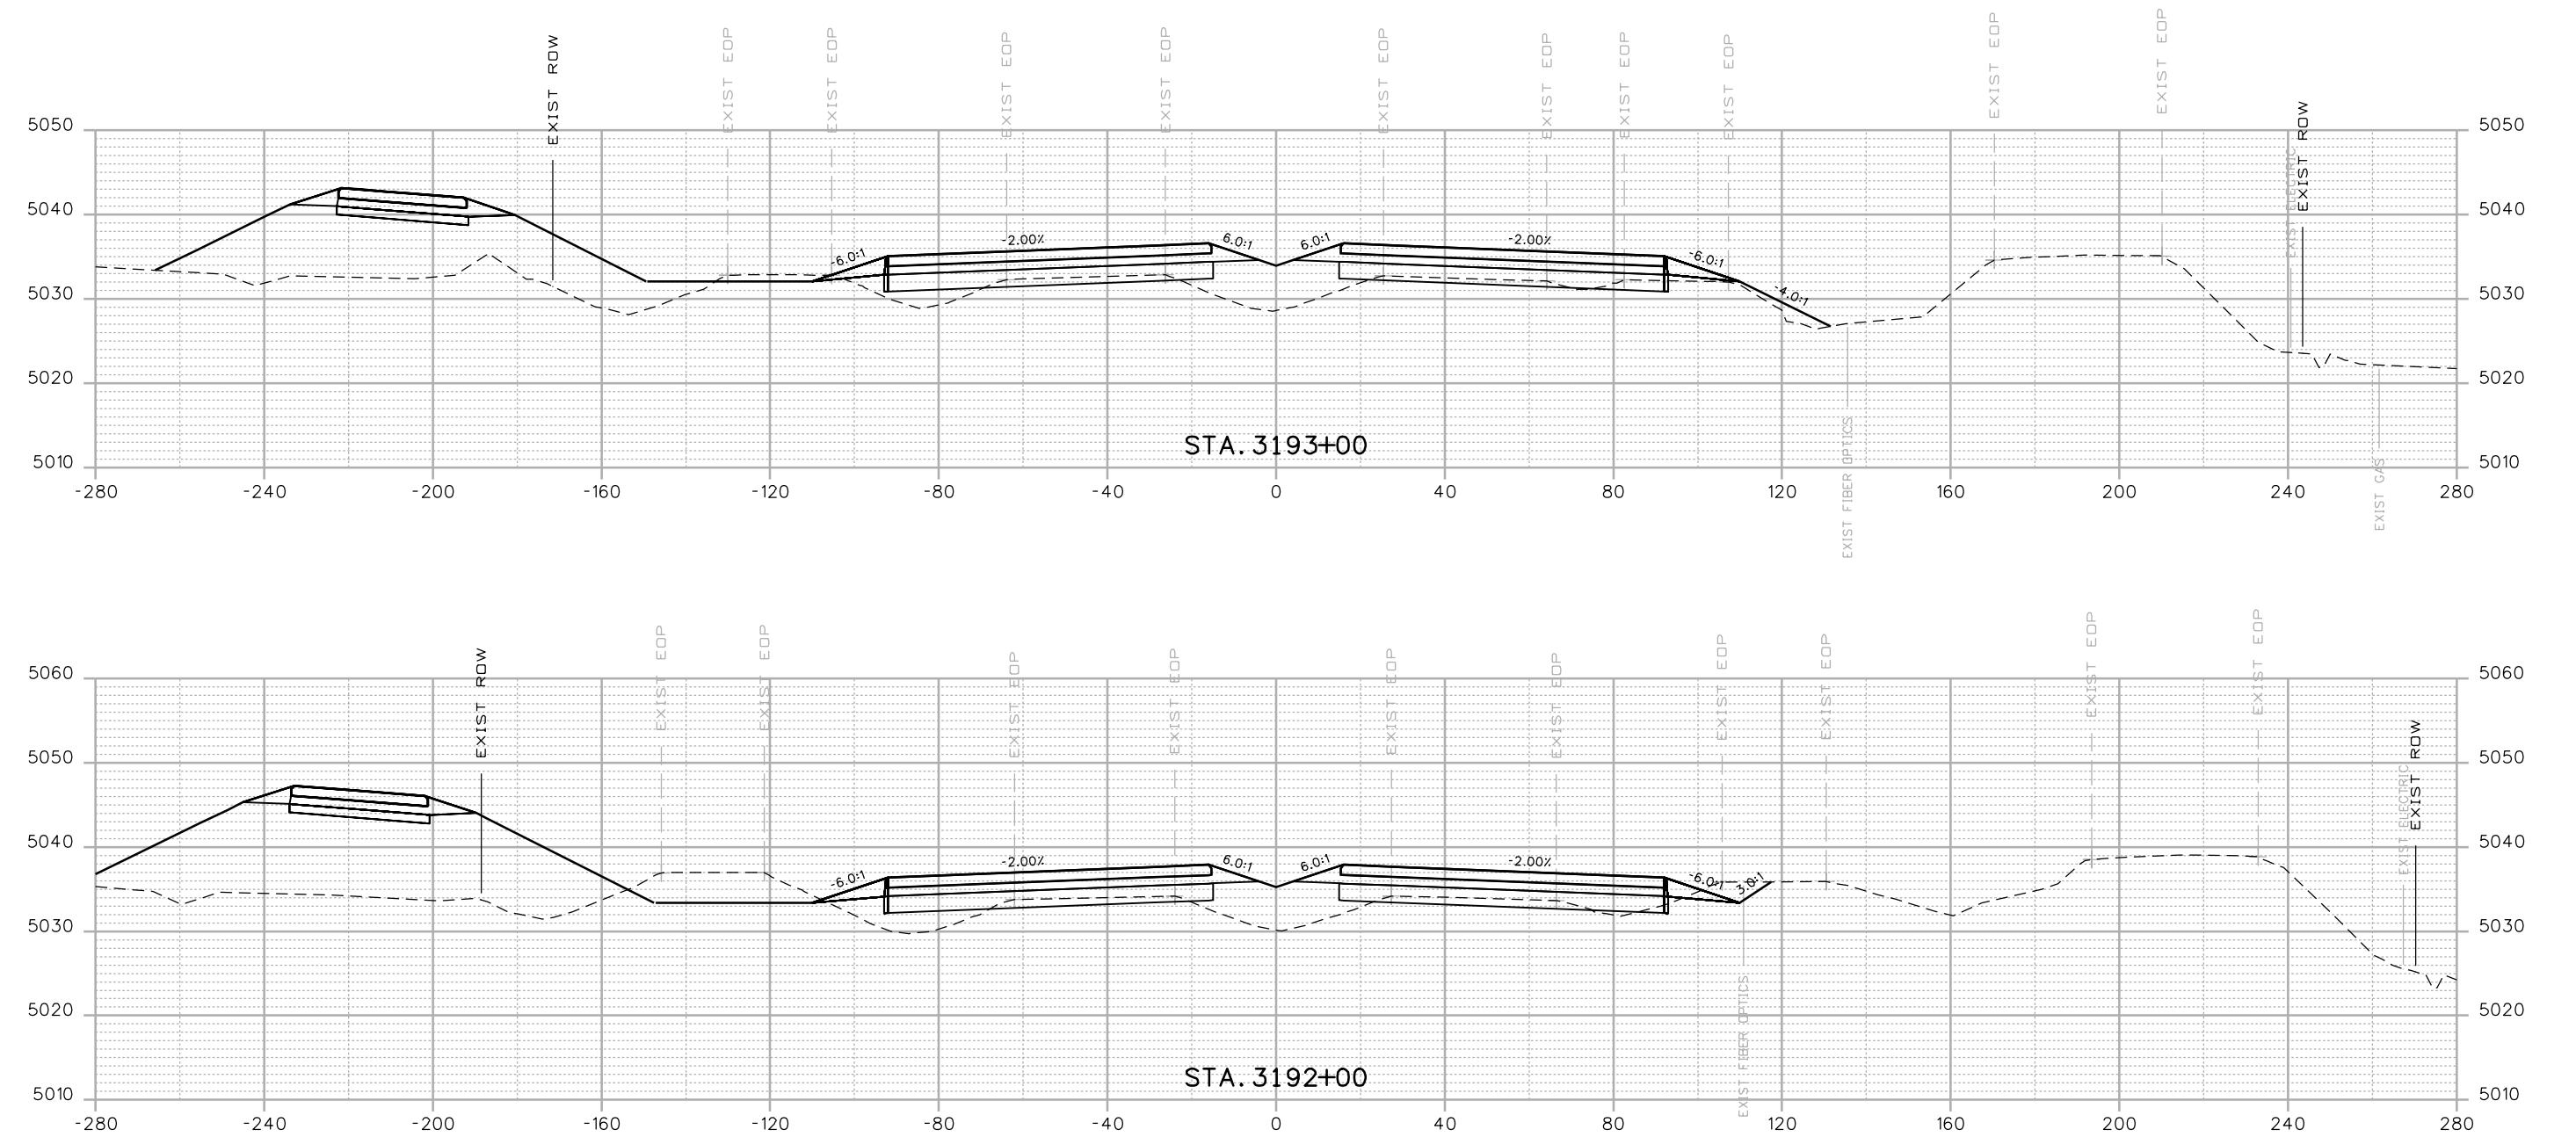

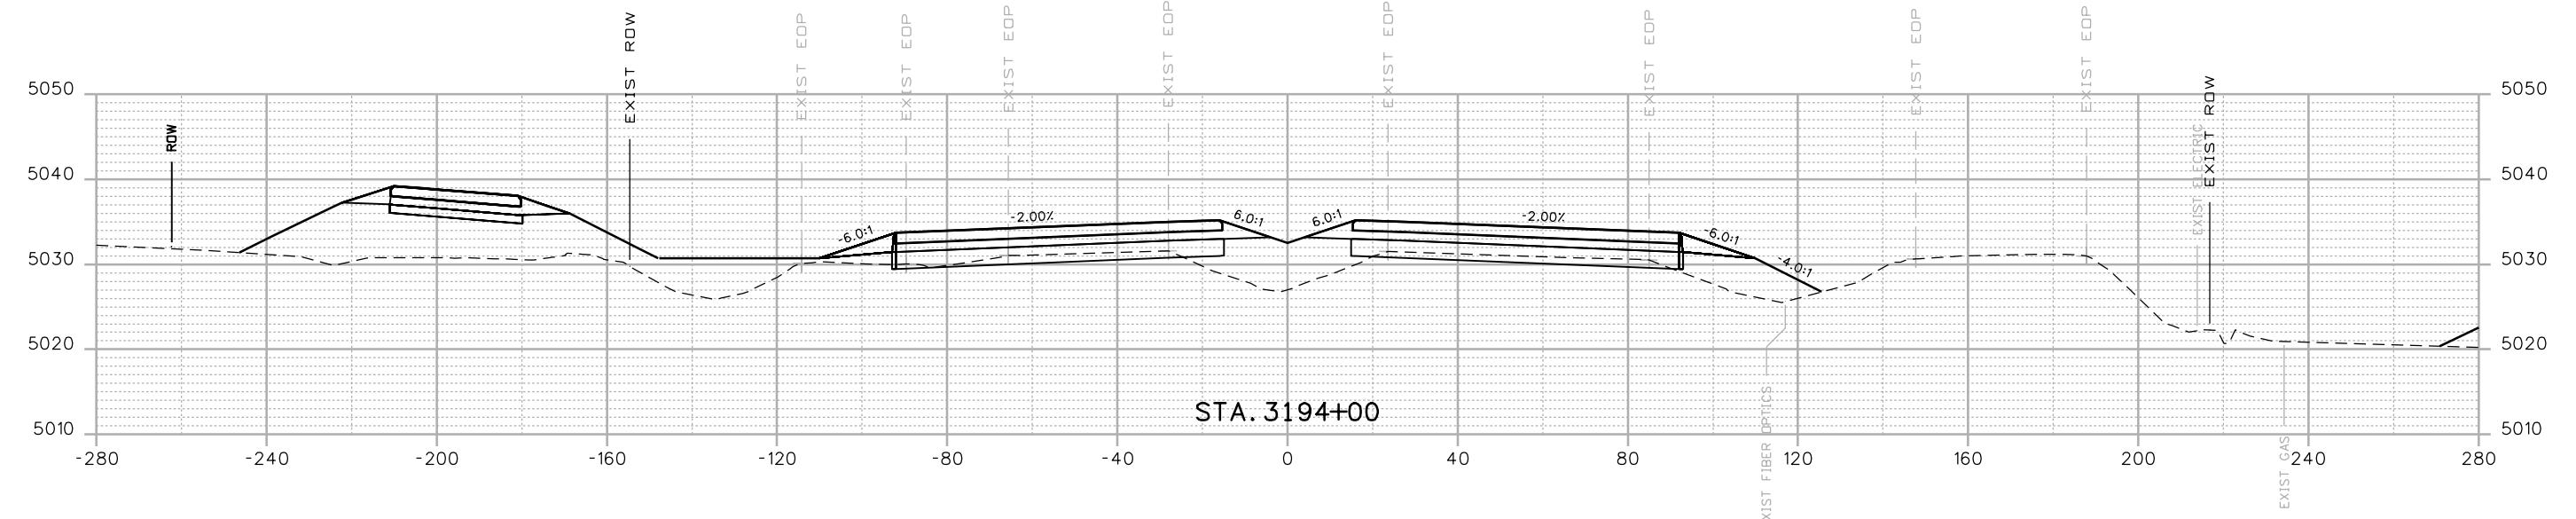
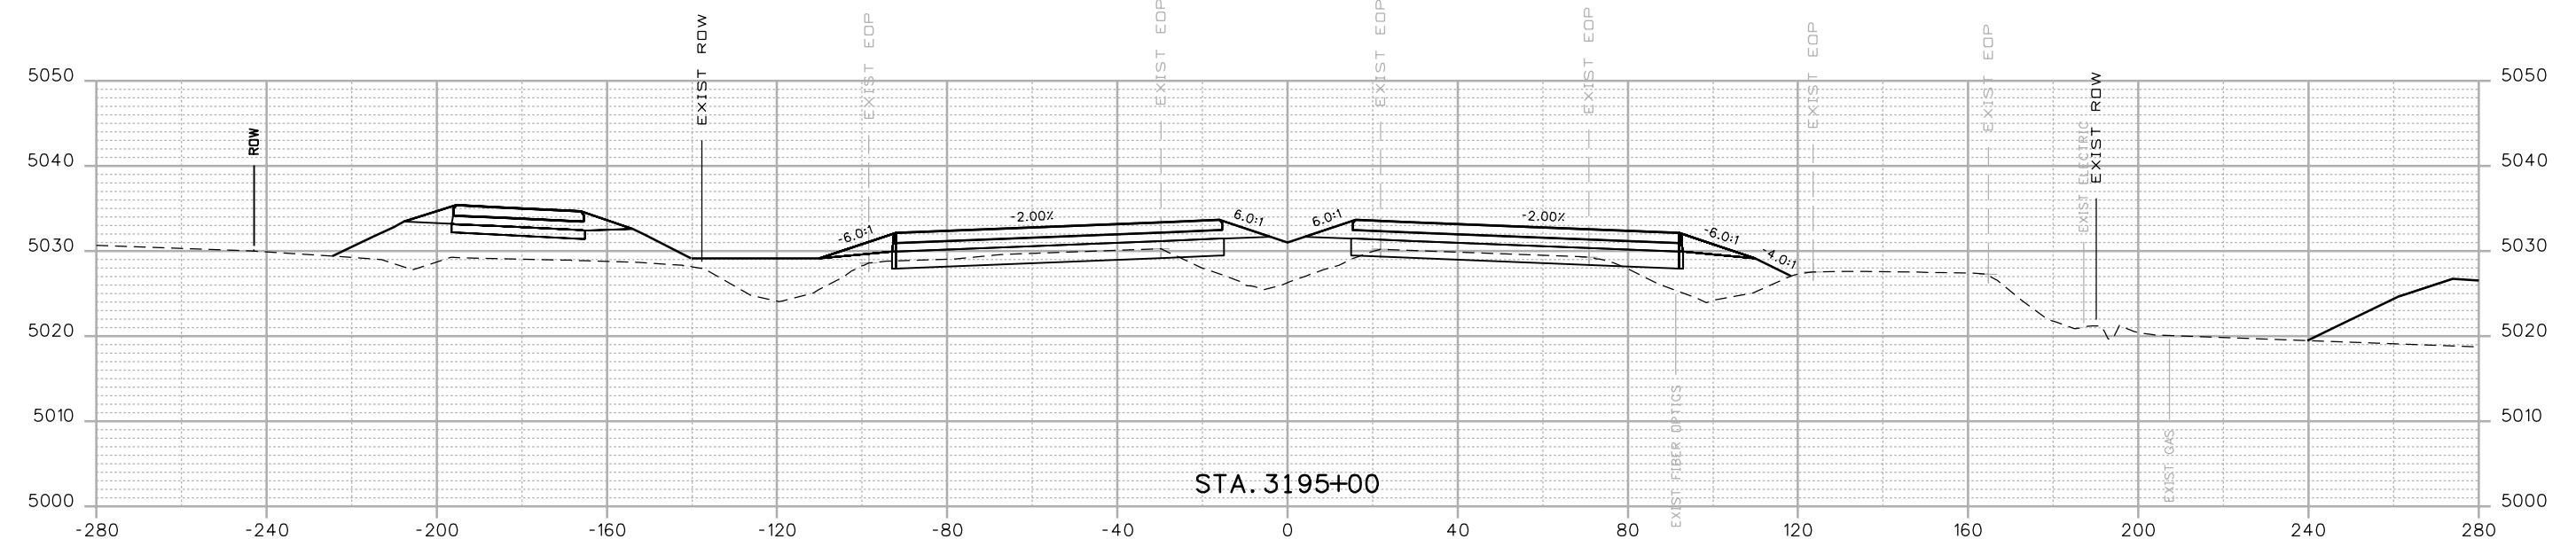


Print Date: 12/12/2016	
Drawing File Name: 18319DES_Cross_Sections 20% - Seg 6.dgn	
Horiz. Scale: 1:40	Vert. Scale: As Noted
Unit Information	Unit Leader Initials
<b>MULLER</b> ENGINEERING COMPANY	

Sheet Revisions	
Date:	Comments
	Int.
0000	
<b>20% SUBMITTAL</b>	



As Constructed	I-25 FROM N/D SH 56 TO N/D SH 402 CROSS SECTIONS I-25			Project No./Code
No Revisions:				
Revised:	Designer:	RKZ	Structure	
	Detailer:	LMR	Numbers	18319
Void:	Sheet Subset:	XSEC	Subset Sheets:	X35 of 178
				Sheet Number 362

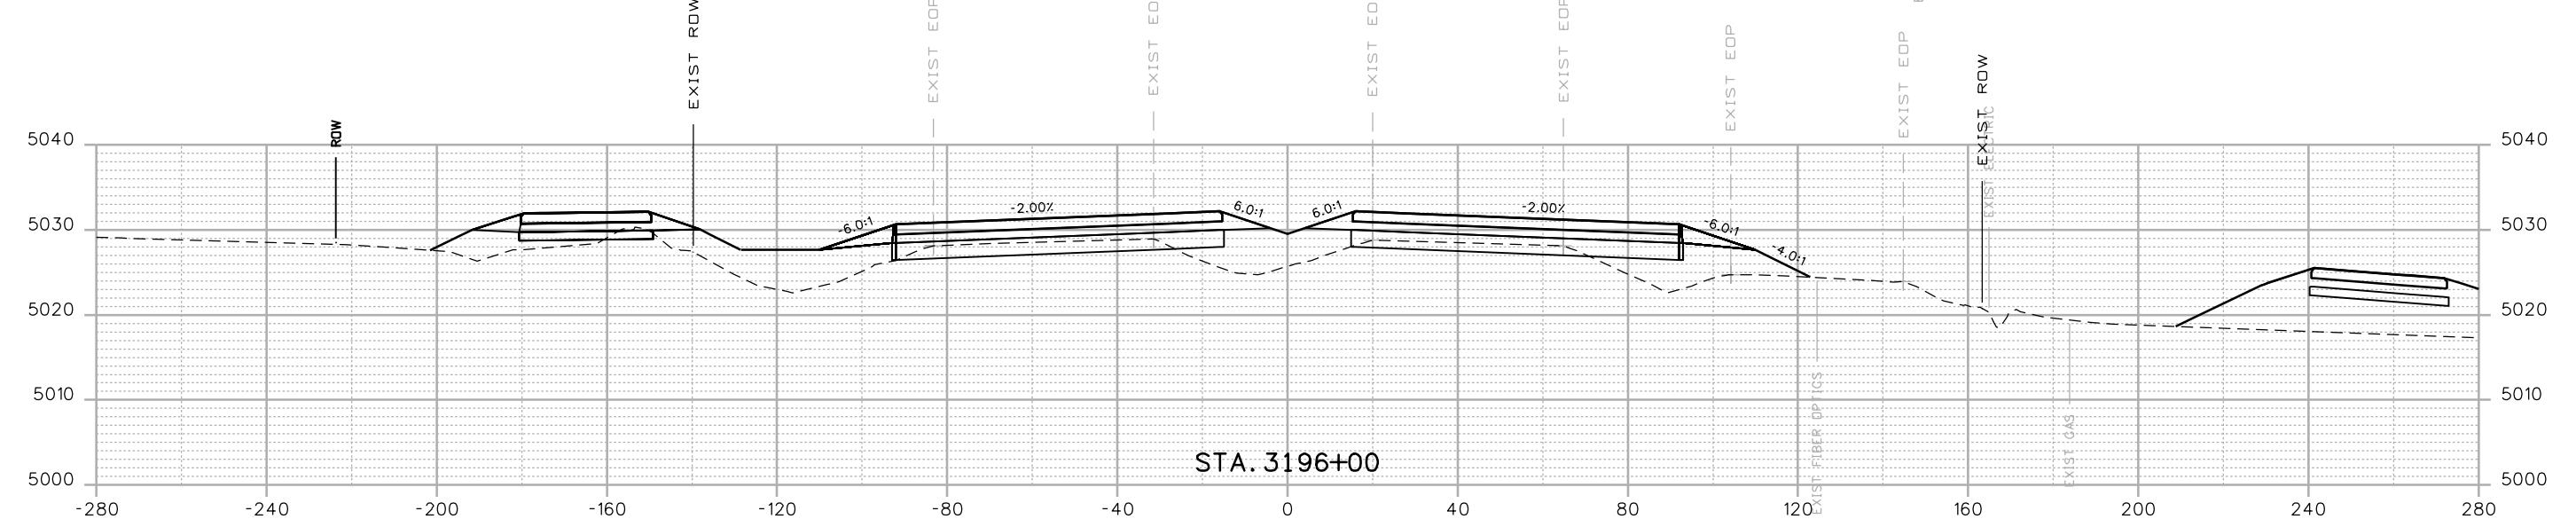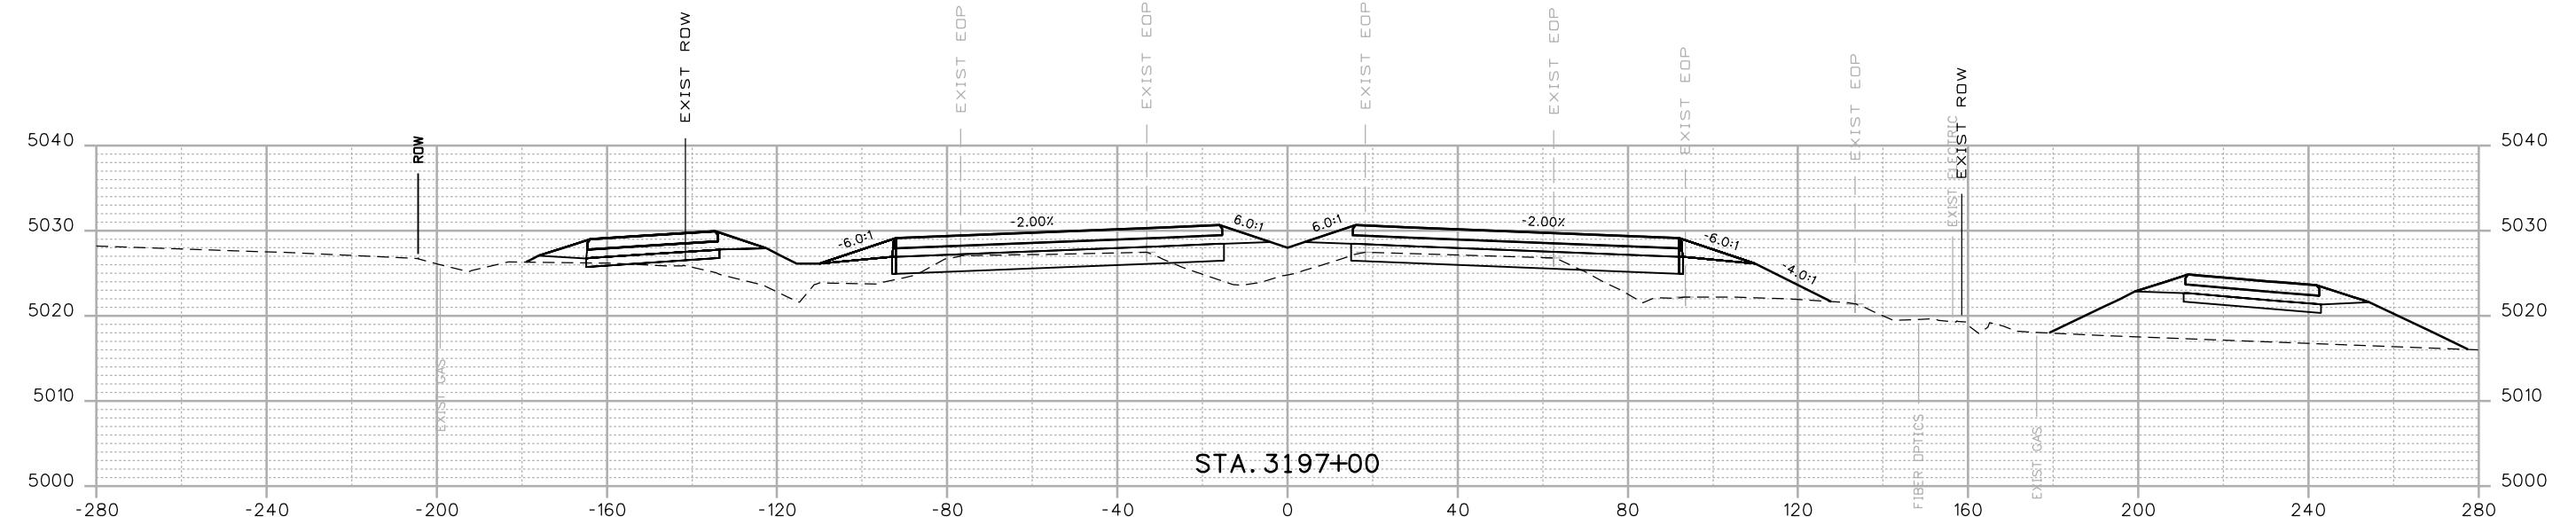


Print Date: 12/12/2016	
Drawing File Name: 18319DES_Cross Sections 20% - Seg 6.dgn	
Horiz. Scale: 1:40	Vert. Scale: As Noted
Unit Information	Unit Leader Initials
<b>MULLER</b> ENGINEERING COMPANY	

Sheet Revisions



Date:	Comments
	Int.
0000	0000

20% SUBMITTAL

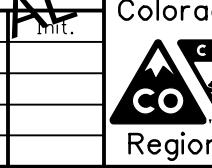

Colorado Department of Transportation  
10601 W. 10th Street  
Greeley, CO 80634  
Phone: 970-350-2322 FAX: 970-350-2181  
CJB


As Constructed	I-25 FROM N/D SH 56 TO N/D SH 402 CROSS SECTIONS I-25			Project No./Code
No Revisions:				IM 0253-220
Revised:	Designer:	RKZ	Structure	
	Detailer:	LMR	Numbers	18319
Void:	Sheet Subset:	XSEC	Subset Sheets:	X36 of 178
				Sheet Number 363

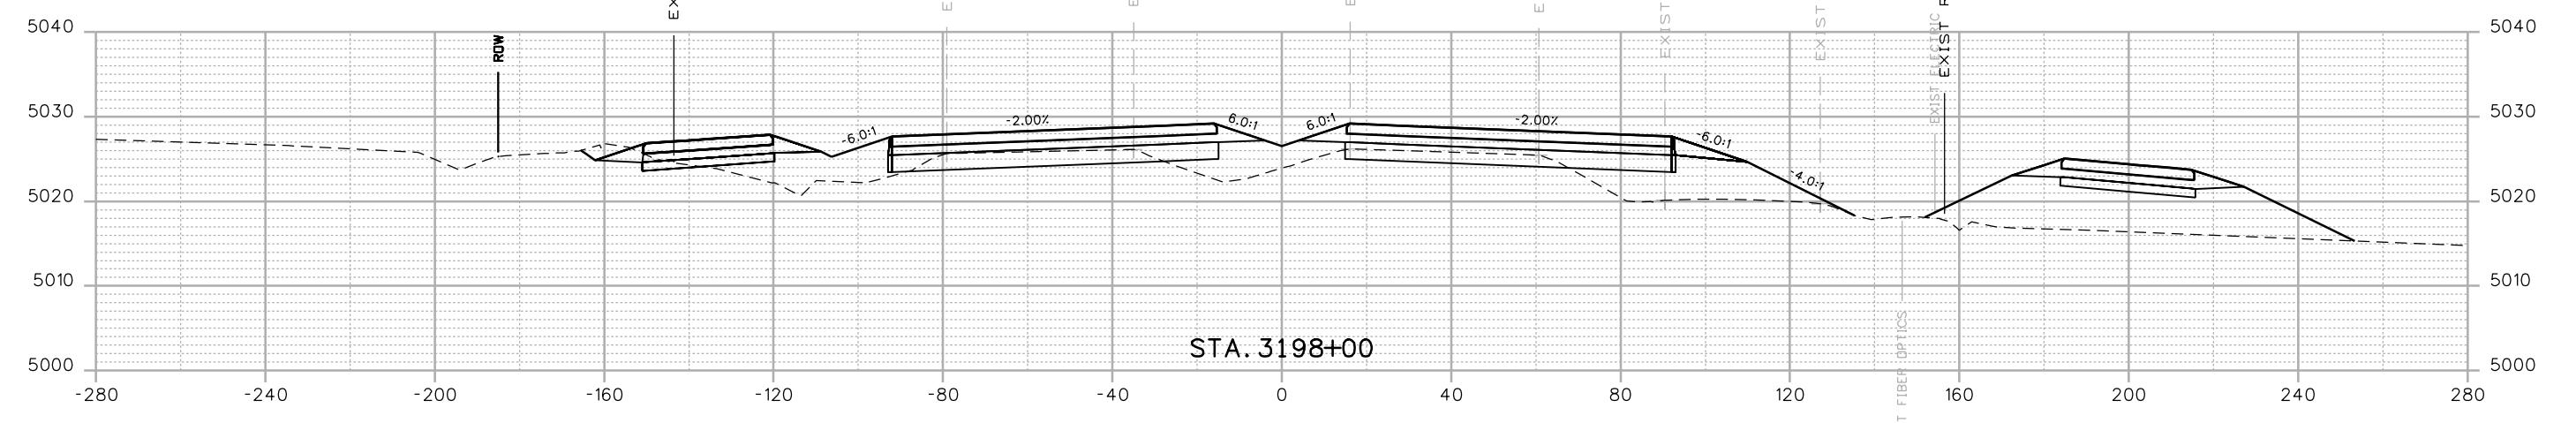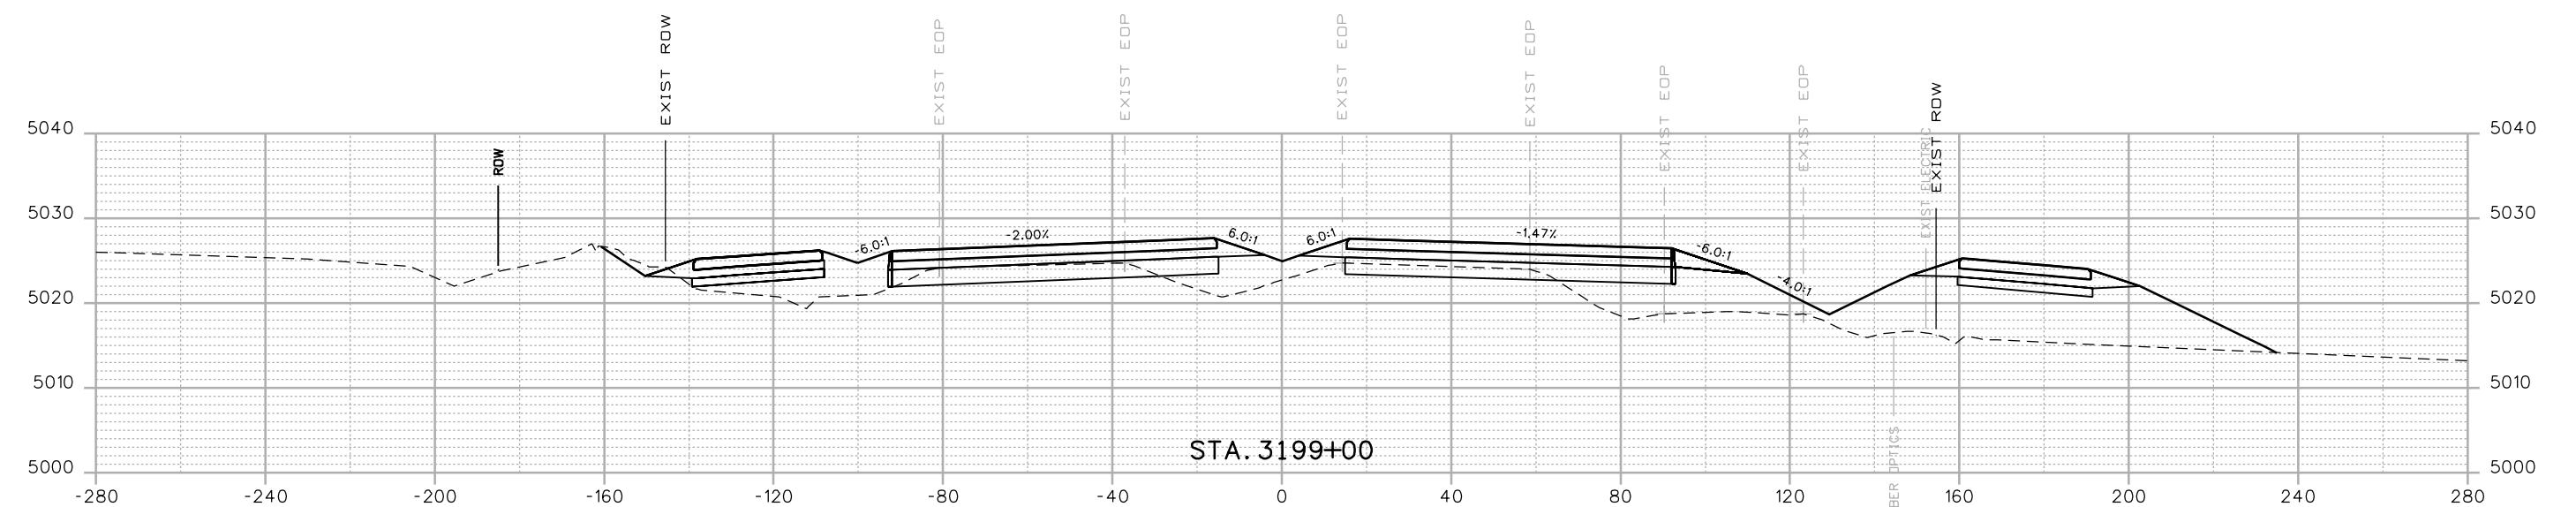

Print Date: 12/12/2016	
Drawing File Name: 18319DES_Cross_Sections 20% - Seg 6.dgn	
Horiz. Scale: 1:40	Vert. Scale: As Noted
Unit Information	Unit Leader Initials
<b>MULLER</b> ENGINEERING COMPANY	

0000

Sheet Revisions  
 Date: Comments Init.  
 20% SUBMITTAL


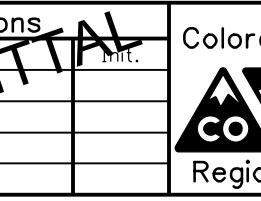


Colorado Department of Transportation  
 10601 W. 10th Street  
 Greeley, CO 80634  
 Phone: 970-350-2322 FAX: 970-350-2181  
 CJB

As Constructed  
 No Revisions:  
 Revised:  
 Designer: RKZ | Structure  
 Detailer: LMR | Numbers  
 Void:  
 Sheet Subset: XSEC | Subset Sheets: X37 of 178

I-25 FROM N/D SH 56 TO N/D SH 402  
 CROSS SECTIONS  
 I-25


Project No./Code  
 IM 0253-220  
 18319  
 Sheet Number 364

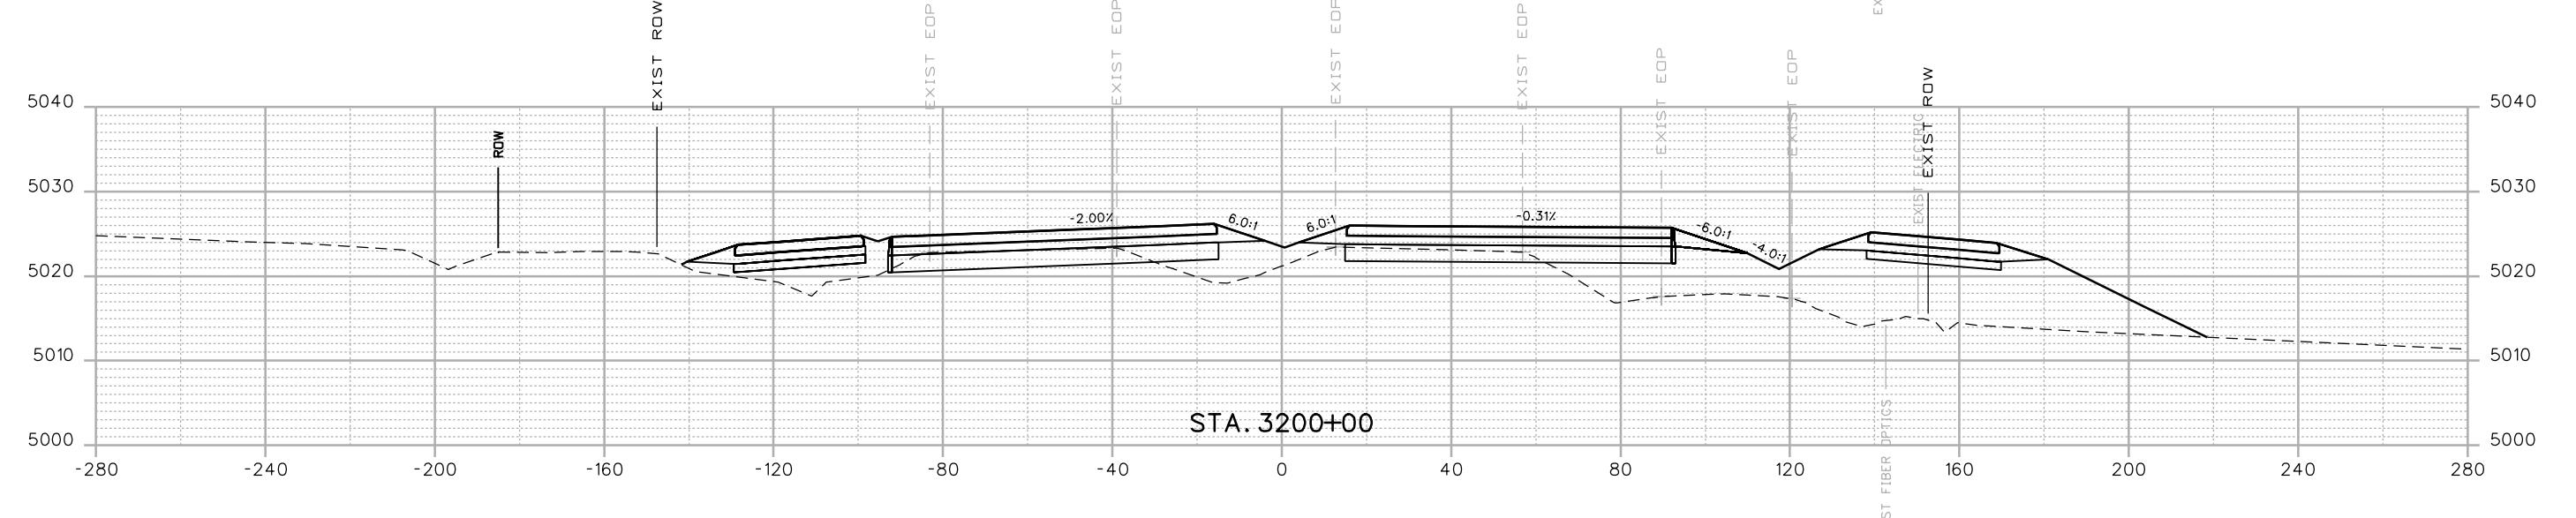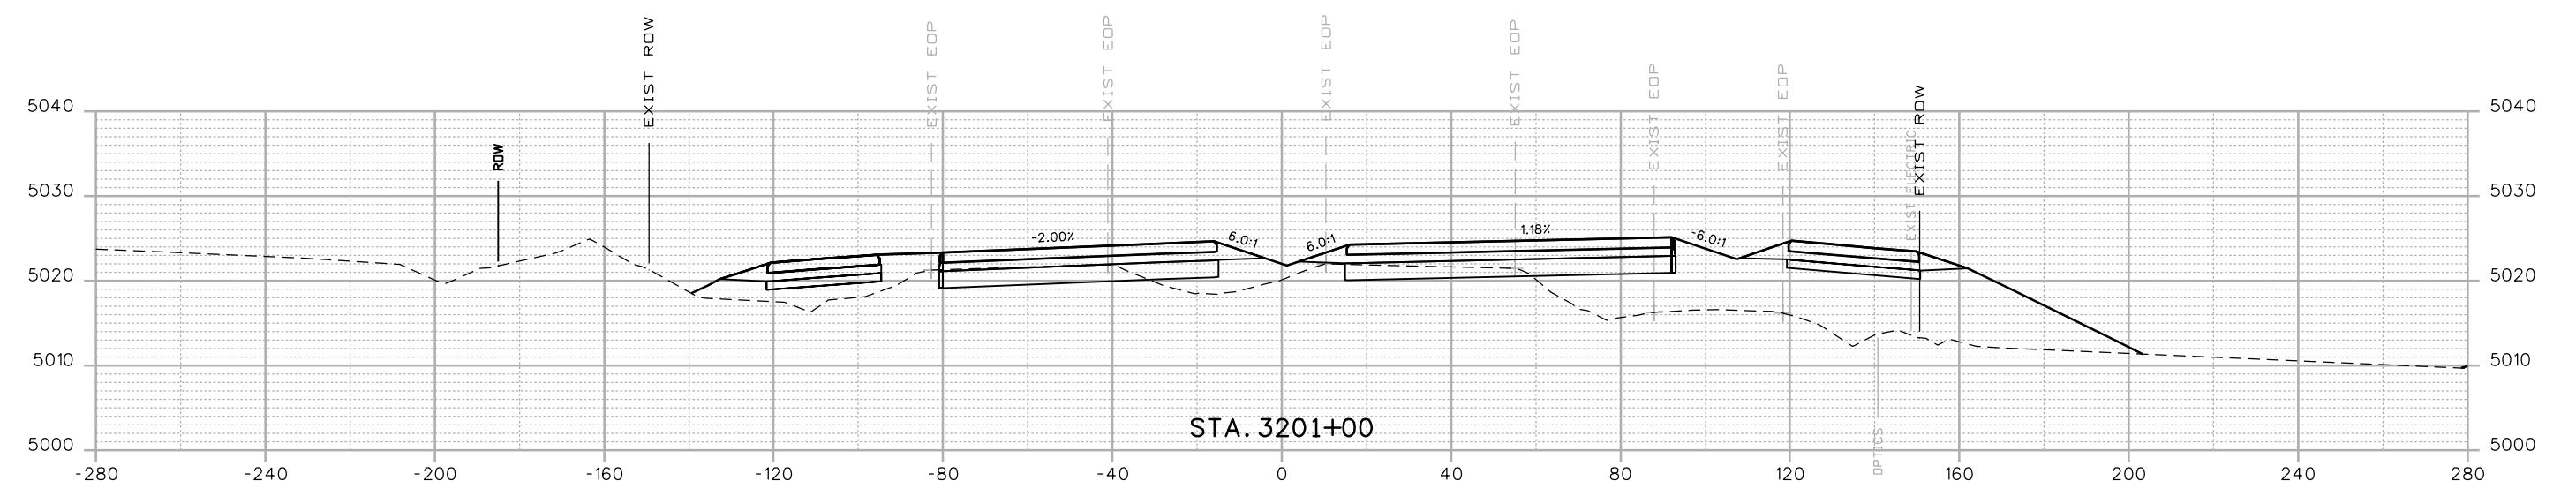

Print Date: 12/12/2016	
Drawing File Name: 18319DES_Cross Sections 20% - Seg 6.dgn	
Horiz. Scale: 1:40	Vert. Scale: As Noted
Unit Information	Unit Leader Initials
<b>MULLER</b> ENGINEERING COMPANY	

0000


Sheet Revisions  
 Date: Comments Init.  
 20% SUBMITTAL

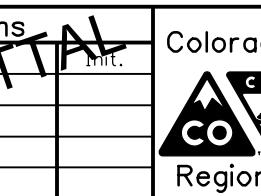



Colorado Department of Transportation  
 10601 W. 10th Street  
 Greeley, CO 80634  
 Phone: 970-350-2322 FAX: 970-350-2181  
 CJB

As Constructed	I-25 FROM N/D SH 56 TO N/D SH 402 CROSS SECTIONS I-25			Project No./Code
No Revisions:				IM 0253-220
Revised:	Designer:	RKZ	Structure	
	Detailer:	LMR	Numbers	18319
Void:	Sheet Subset:	XSEC	Subset Sheets:	X38 of 178

Sheet Number 365

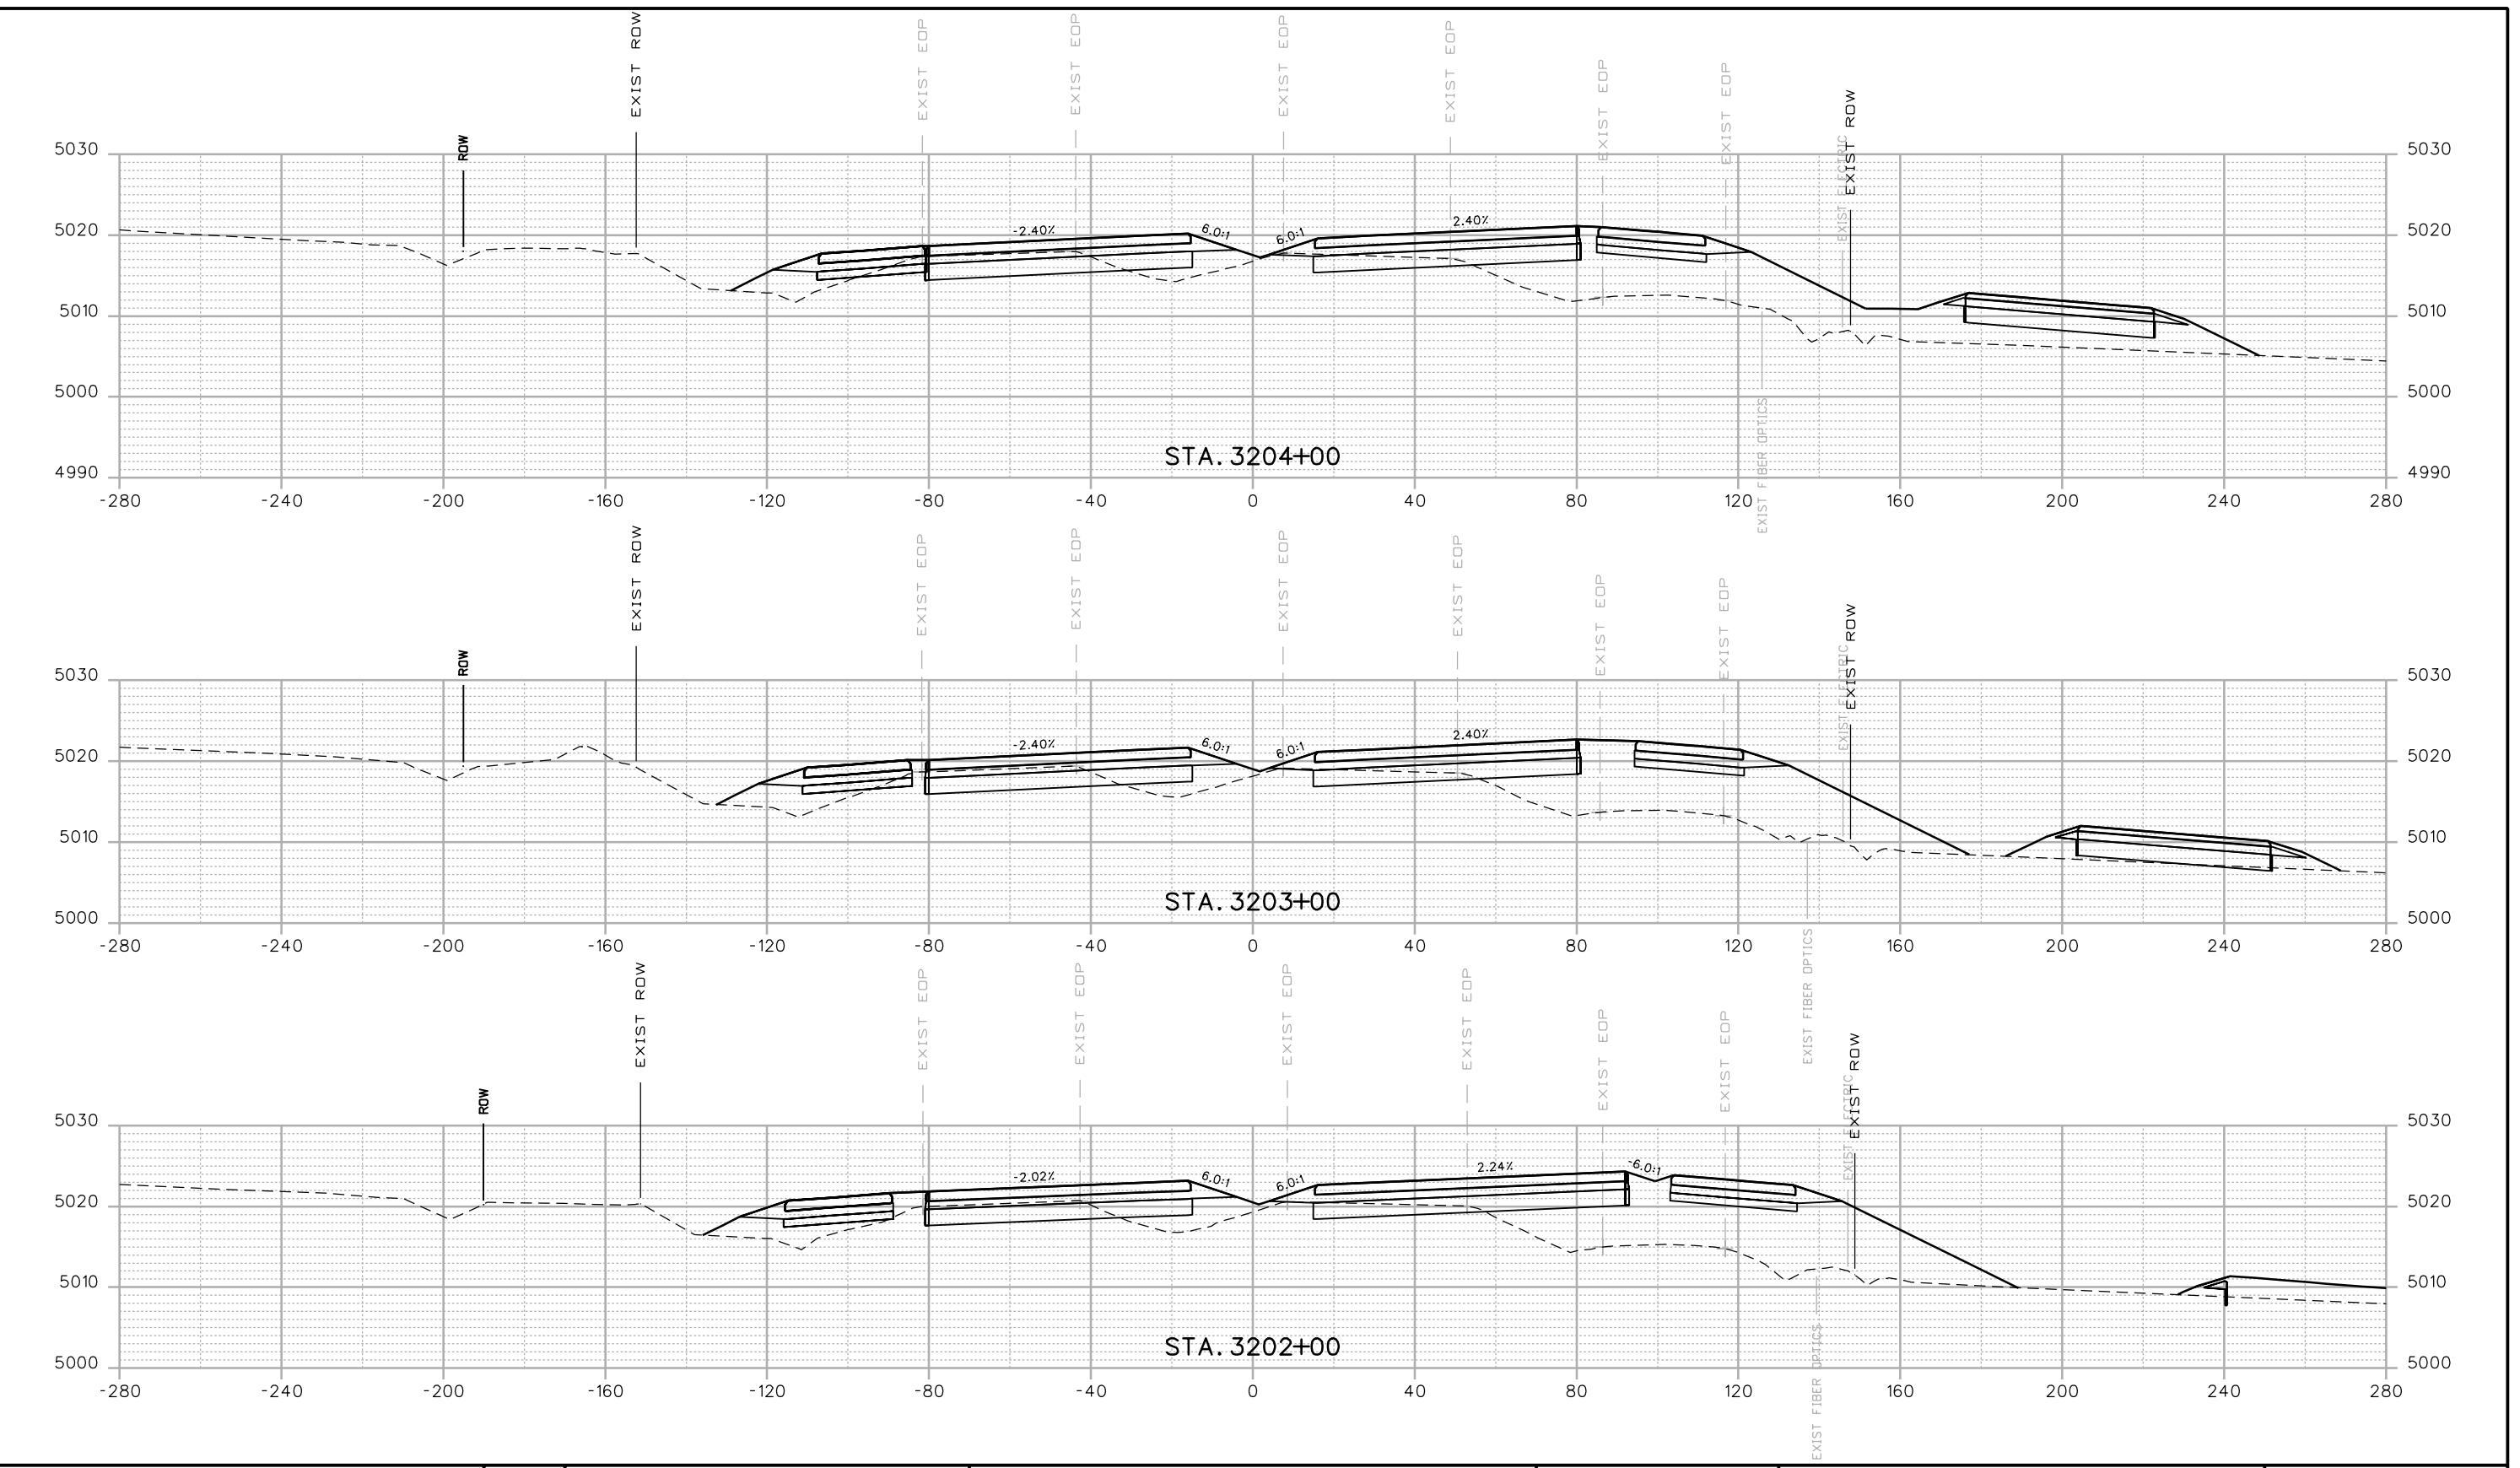

Print Date: 12/12/2016	Sheet Revisions			Colorado Department of Transportation	As Constructed	I-25 FROM N/D SH 56 TO N/D SH 402 CROSS SECTIONS I-25		Project No./Code
Drawing File Name: 18319DES_Cross_Sections 20% - Seg 6.dgn	Date:	Comments	Int.	10601 W. 10th Street Greeley, CO 80634 Phone: 970-350-2322 FAX: 970-350-2181	No Revisions:			IM 0253-220
Horiz. Scale: 1:40	Vert. Scale: As Noted	Region 4			Revised:	Designer: RKZ	Structure Numbers	18319
Unit Information	Unit Leader Initials				Void:	Sheet Subset: XSEC	Subset Sheets: X39 of 178	Sheet Number 366
<b>MULLER</b> ENGINEERING COMPANY	0000	<b>20% SUBMITTAL</b>						

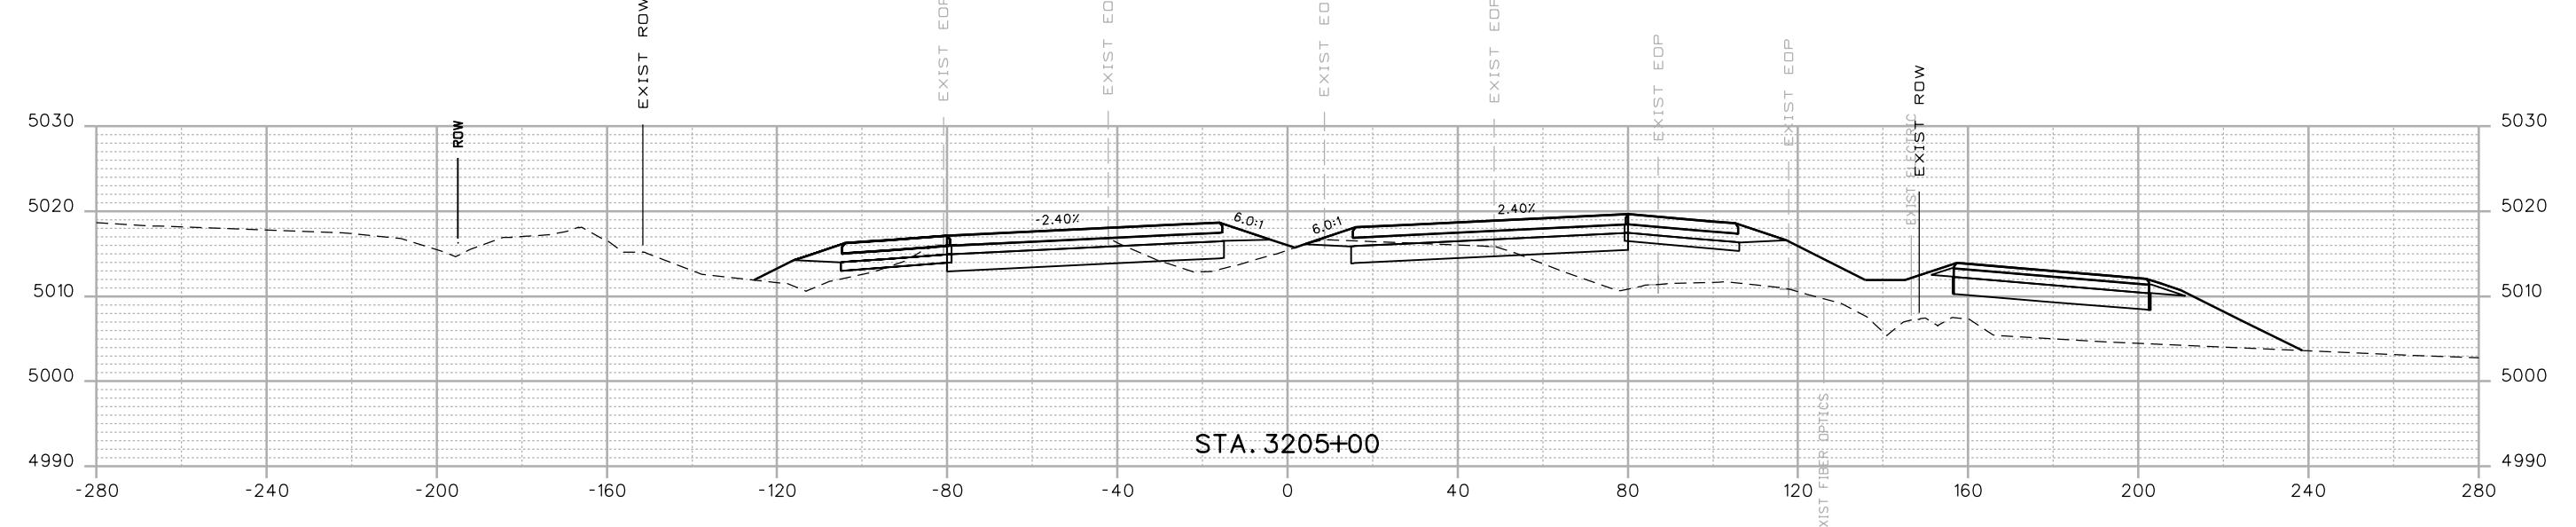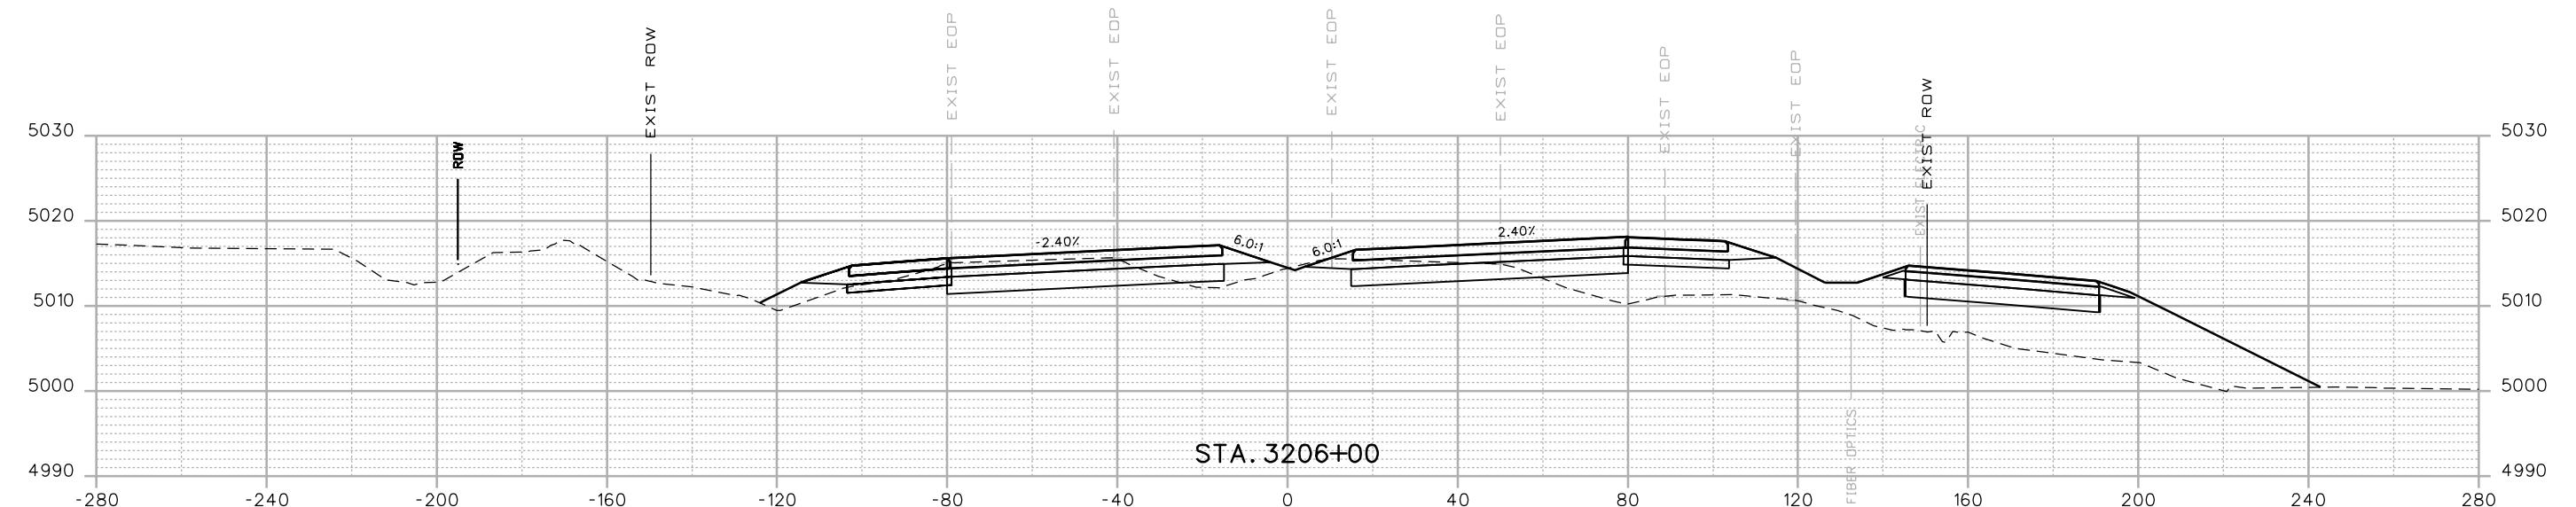

Print Date: 12/12/2016	
Drawing File Name: 18319DES_Cross_Sections 20% - Seg 6.dgn	
Horiz. Scale: 1:40	Vert. Scale: As Noted
Unit Information	Unit Leader Initials
<b>MULLER</b> ENGINEERING COMPANY	

00000

Sheet Revisions  
 Date: Comments Init.  
 20% SUBMITTAL




Colorado Department of Transportation  
 10601 W. 10th Street  
 Greeley, CO 80634  
 Phone: 970-350-2322 FAX: 970-350-2181  
 CJB


As Constructed  
 No Revisions:  
 Revised:  
 Designer: RKZ | Structure  
 Detailer: LMR | Numbers  
 Void:  
 Sheet Subset: XSEC | Subset Sheets: X40 of 178

I-25 FROM N/D SH 56 TO N/D SH 402  
 CROSS SECTIONS  
 I-25



Project No./Code  
 IM 0253-220  
 18319  
 Sheet Number 367

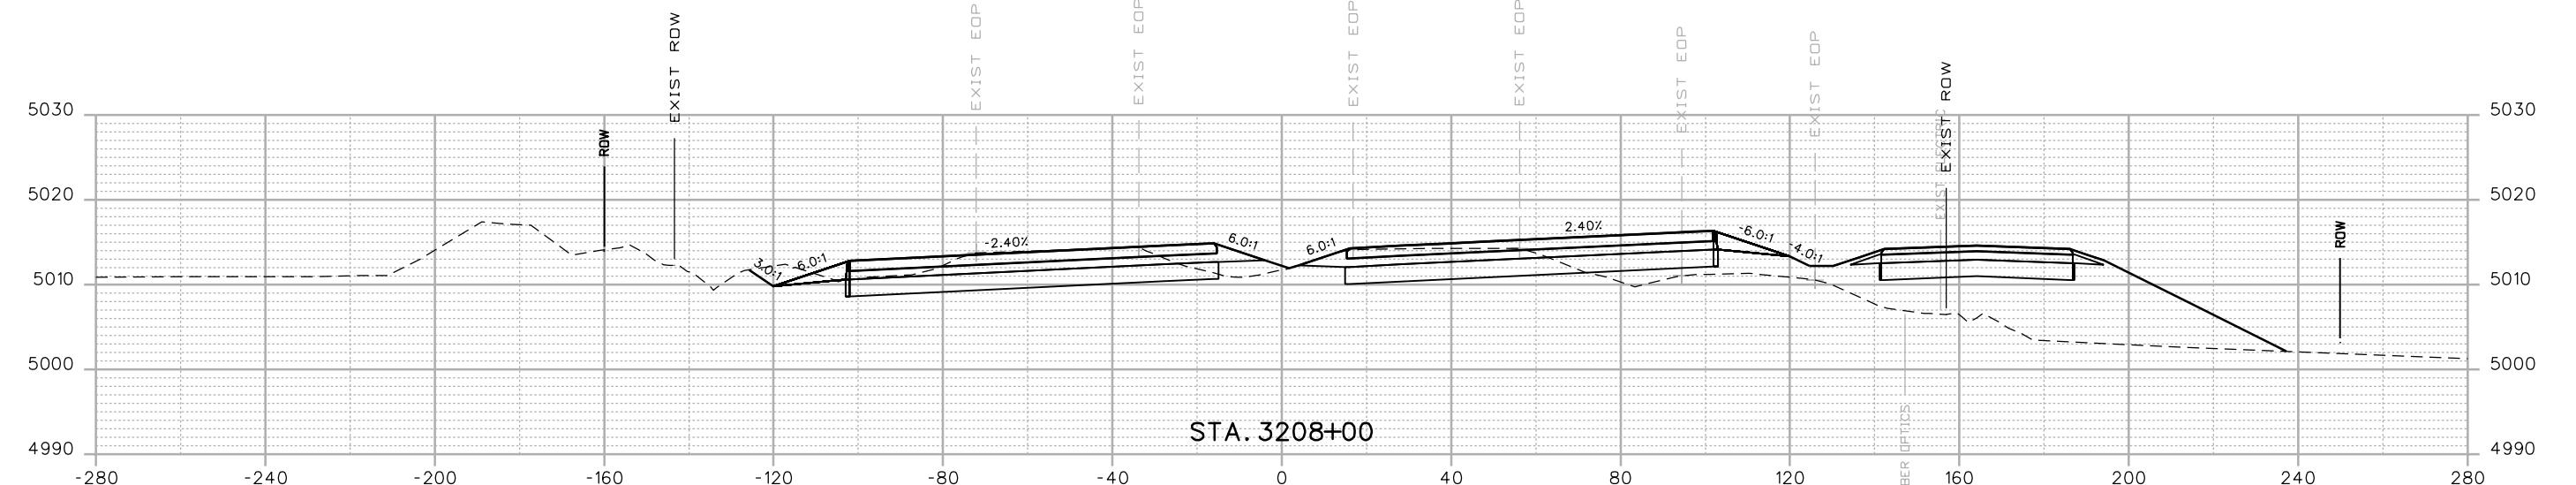

STA. 3208+00

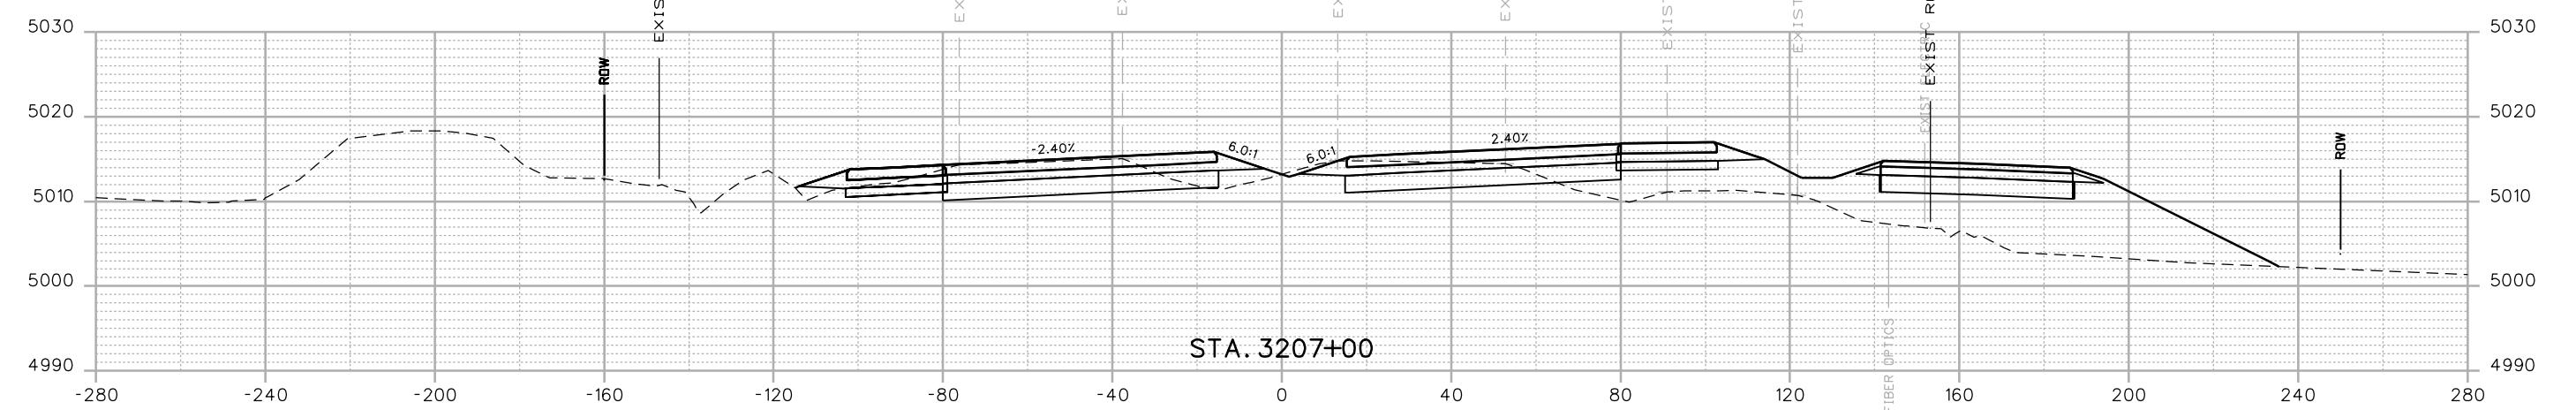


STA. 3207+00

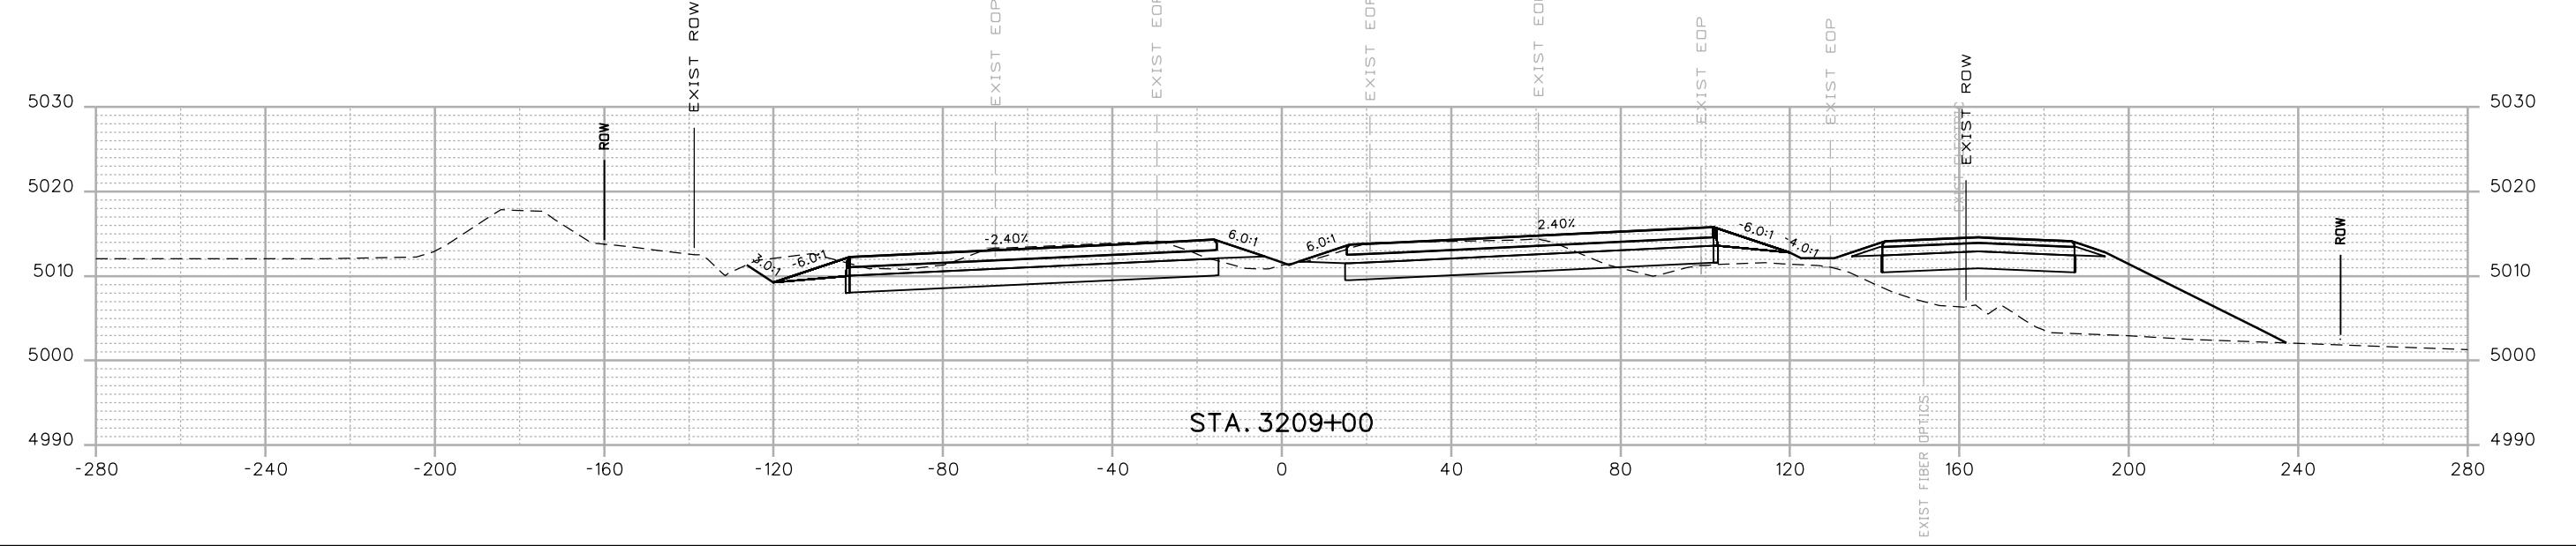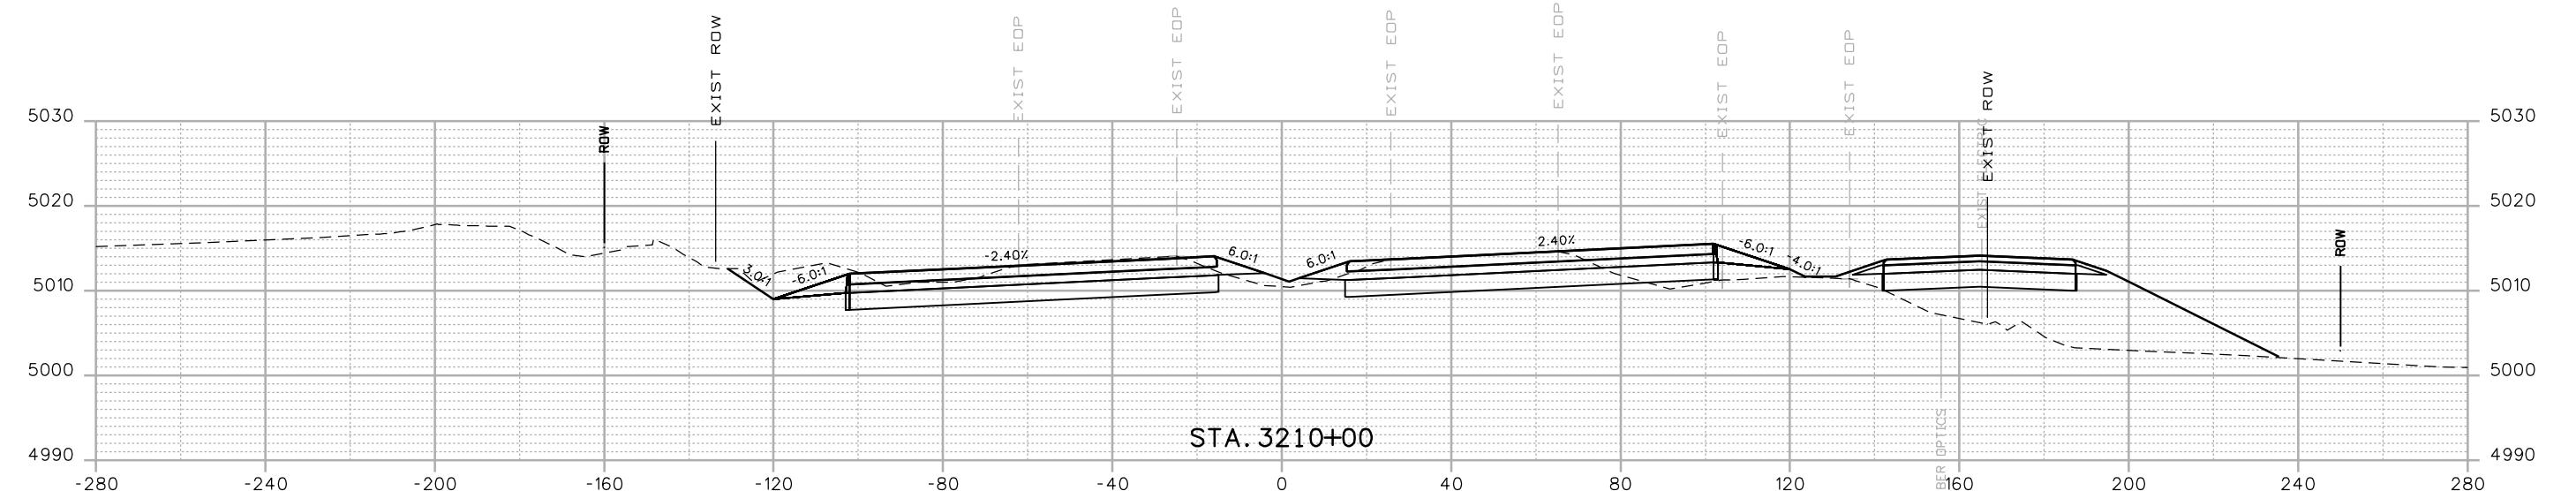

Print Date: 12/12/2016	
Drawing File Name: 18319DES_Cross Sections 20% - Seg 6.dgn	
Horiz. Scale: 1:40	Vert. Scale: As Noted
Unit Information	Unit Leader Initials
<b>MULLER</b> ENGINEERING COMPANY	

00000

Sheet Revisions  
 Date: Comments Init.  
 20% SUBMITTAL

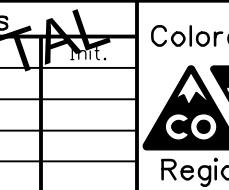


Colorado Department of Transportation  
 10601 W. 10th Street  
 Greeley, CO 80634  
 Phone: 970-350-2322 FAX: 970-350-2181  
 CJB


As Constructed  
 No Revisions:  
 Revised:  
 Designer: RKZ | Structure  
 Detailer: LMR | Numbers  
 Void:  
 Sheet Subset: XSEC | Subset Sheets: X42 of 178

I-25 FROM N/D SH 56 TO N/D SH 402  
 CROSS SECTIONS  
 I-25

Project No./Code  
 IM 0253-220  
 18319  
 Sheet Number 369

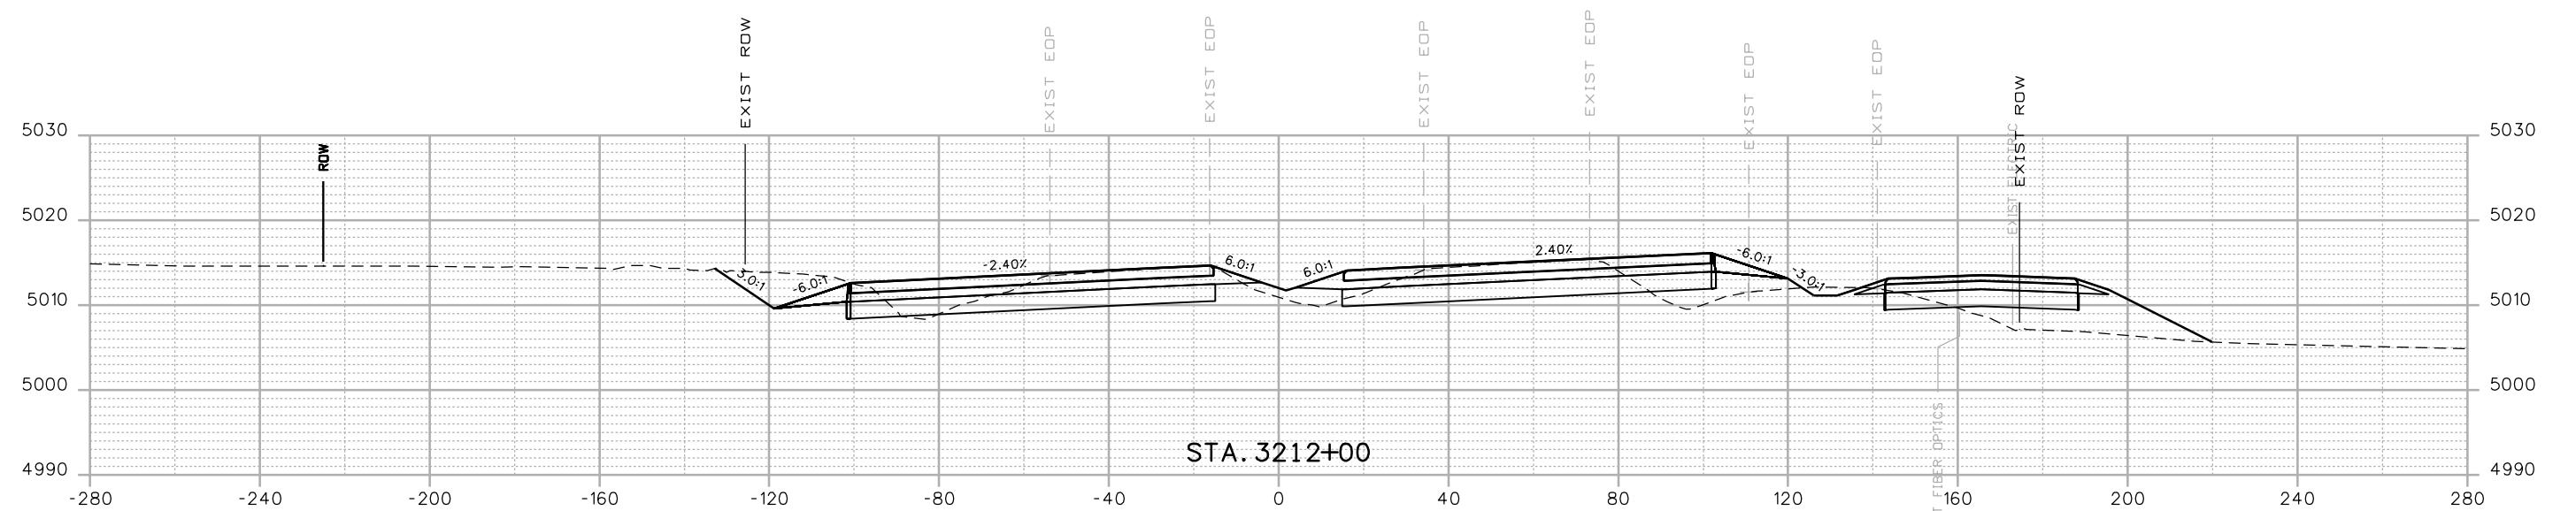

STA. 3212+00

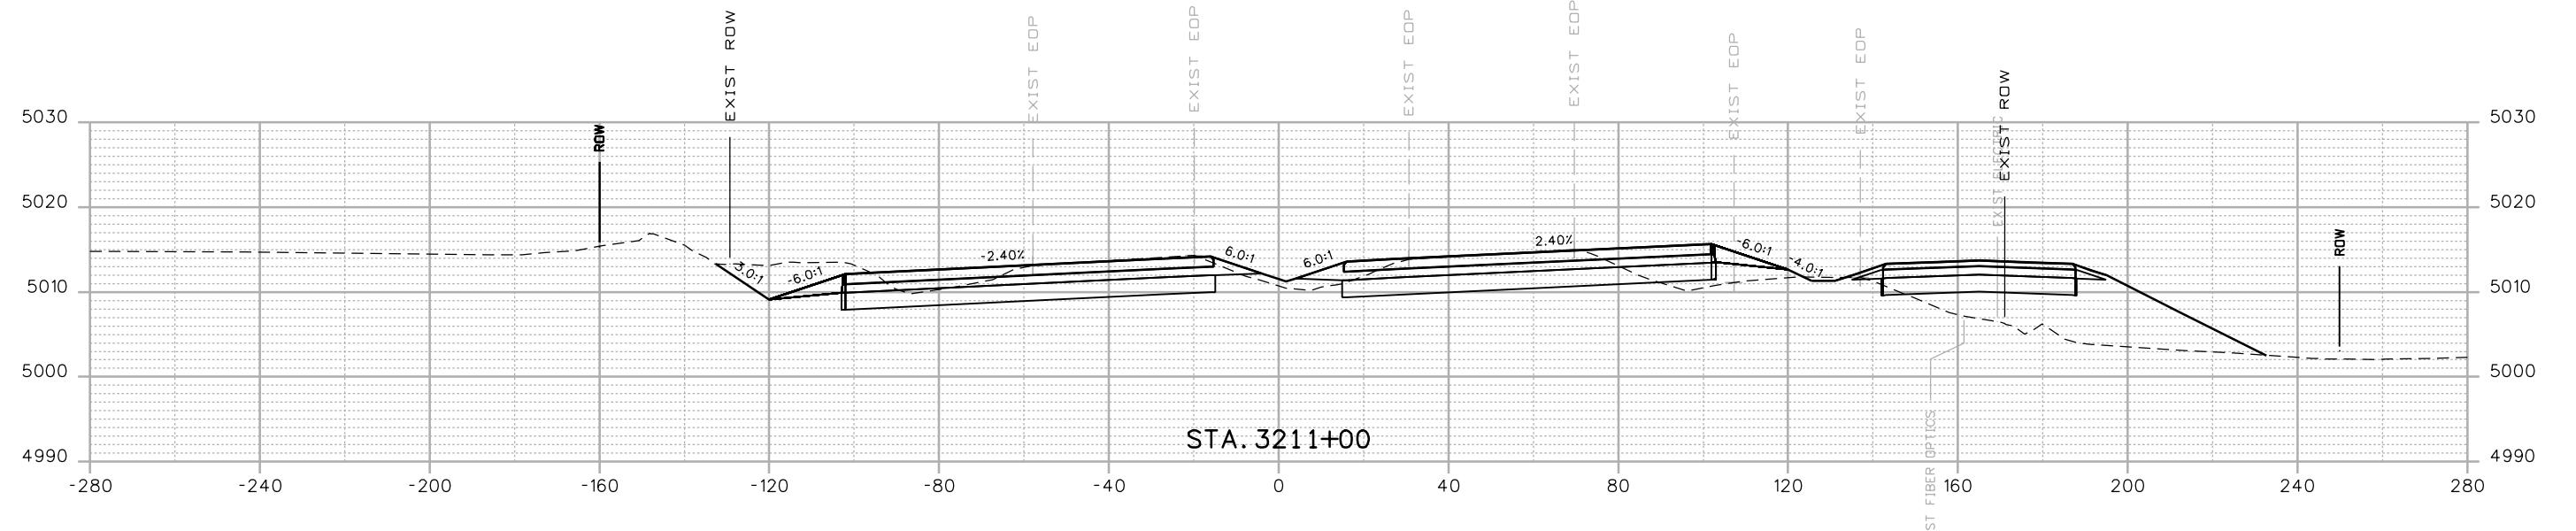


STA. 3211+00

Print Date: 12/12/2016  
 Drawing File Name: 18319DES\_Cross Sections 20% - Seg 6.dgn  
 Horiz. Scale: 1:40 Vert. Scale: As Noted  
 Unit Information Unit Leader Initials

**MULLER**  
 ENGINEERING COMPANY

00000

Sheet Revisions  
 Date: Comments Int.  
 20% SUBMITTAL

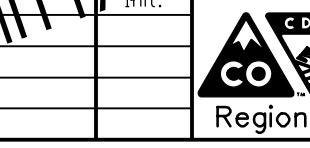


Colorado Department of Transportation  
 10601 W. 10th Street  
 Greeley, CO 80634  
 Phone: 970-350-2322 FAX: 970-350-2181  
 CJB


As Constructed  
 No Revisions:  
 Revised:  
 Designer: RKZ | Structure  
 Detailer: LMR | Numbers  
 Void:  
 Sheet Subset: XSEC Subset Sheets: X44 of 178

I-25 FROM N/D SH 56 TO N/D SH 402  
 CROSS SECTIONS  
 I-25


Project No./Code  
 IM 0253-220  
 18319  
 Sheet Number 371

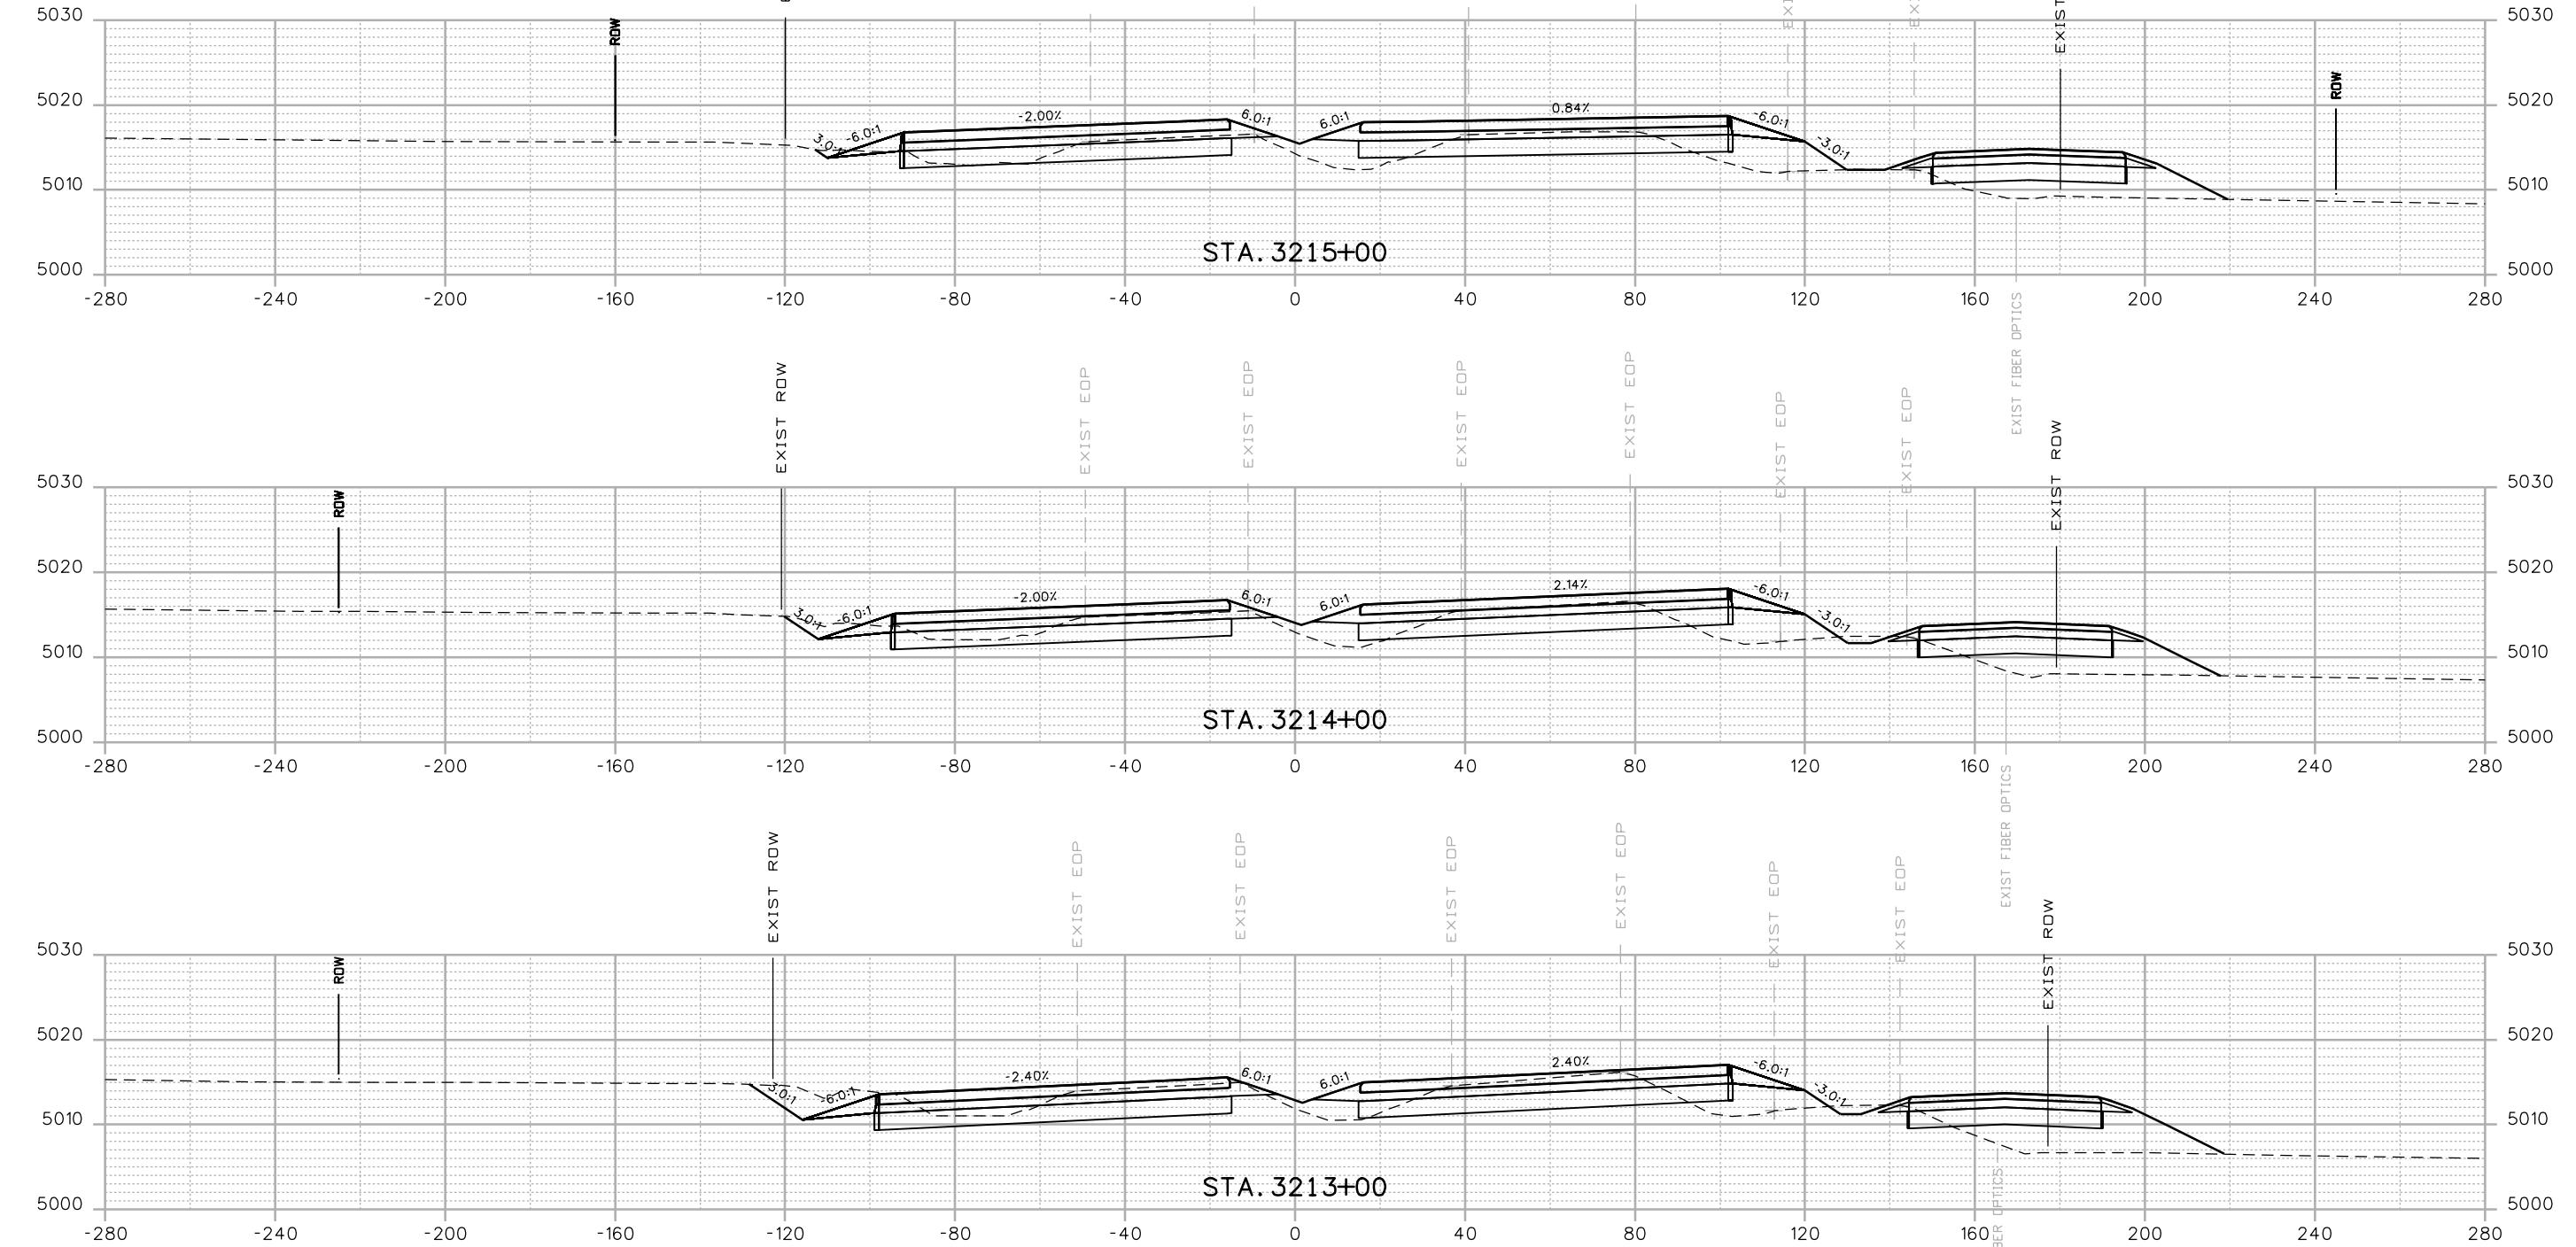



STA. 3218+00

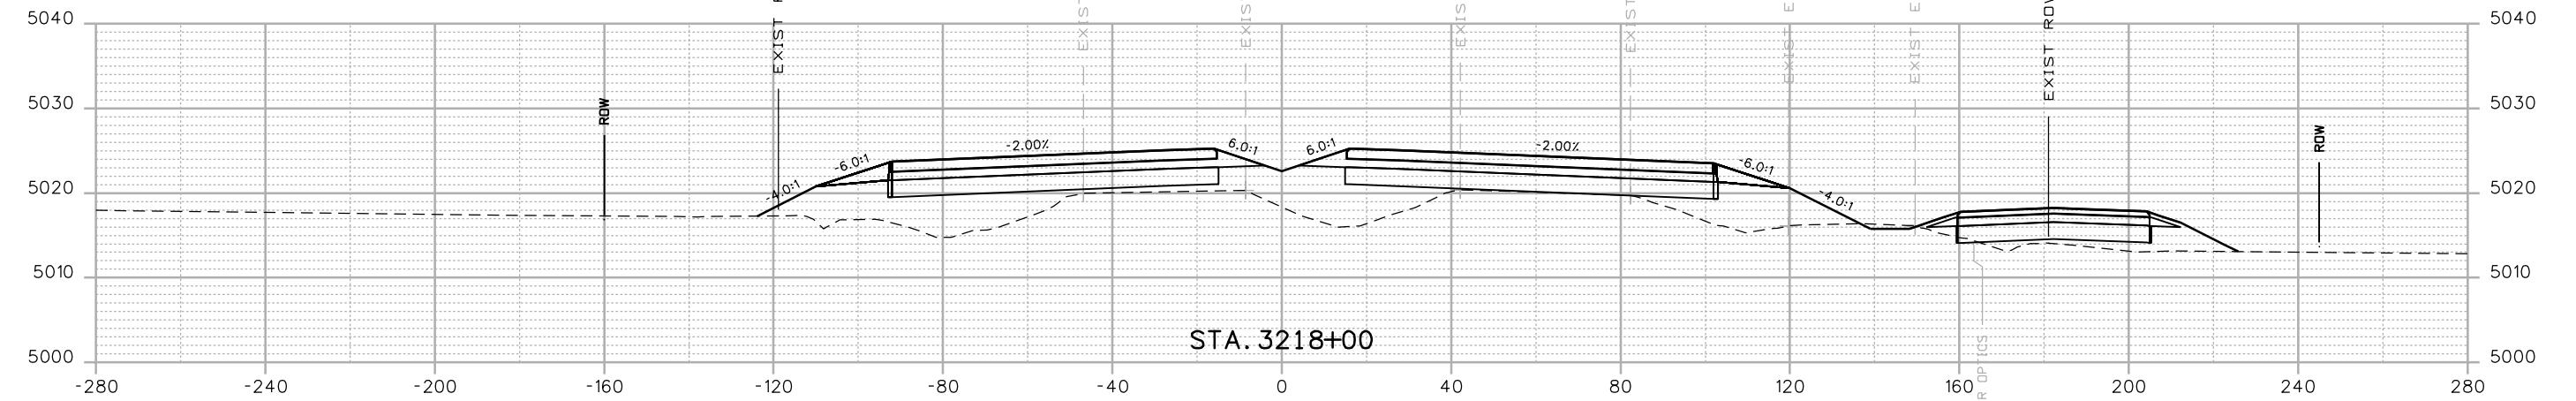

STA. 3217+00

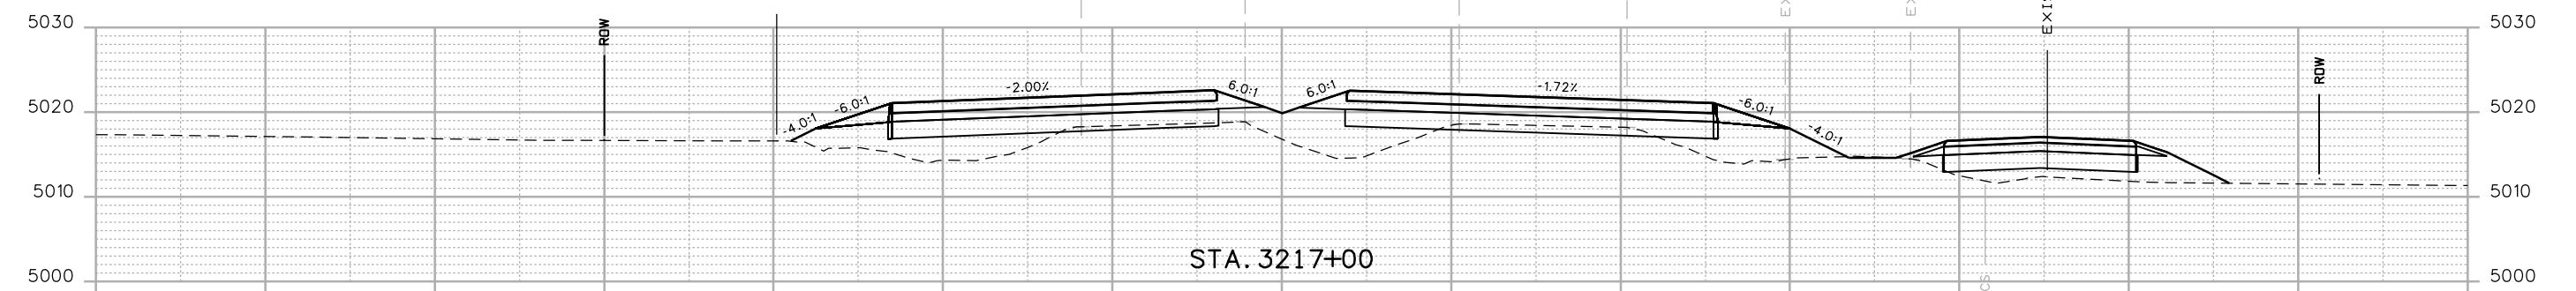

STA. 3216+00

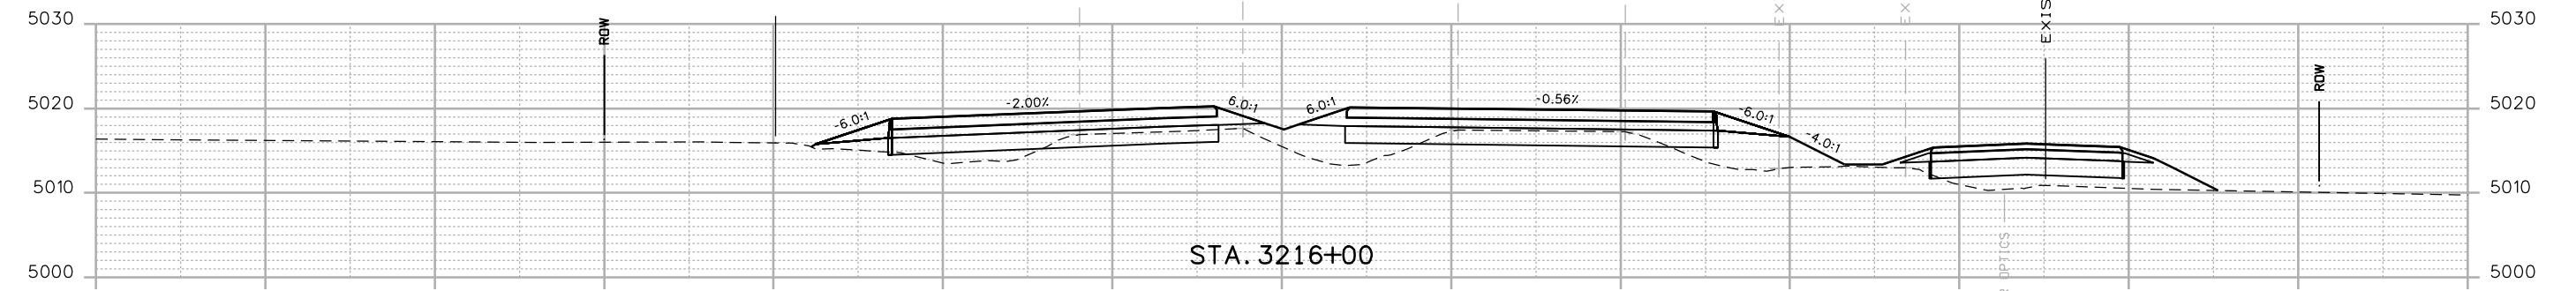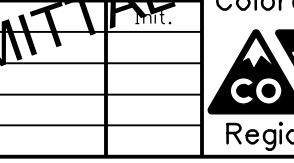
Print Date: 12/12/2016  
Drawing File Name: 18319DES\_Cross\_Sections 20% - Seg 6.dgn  
Horiz. Scale: 1:40  
Unit Information  
MULLER  
Engineering CompanyDate: Comments Int.  
Vert. Scale: As Noted  
Unit Leader Initials  
**0000****Sheet Revisions**  
20% SUBMITTAL

Colorado Department of Transportation  
10601 W. 10th Street  
Greeley, CO 80634  
Phone: 970-350-2322 FAX: 970-350-2181  
CJB

As Constructed  
No Revisions:  
Revised:  
Void:


I-25 FROM N/D SH 56 TO N/D SH 402  
CROSS SECTIONS  
I-25

Project No./Code  
IM 0253-220  
18319  
Sheet Number 372

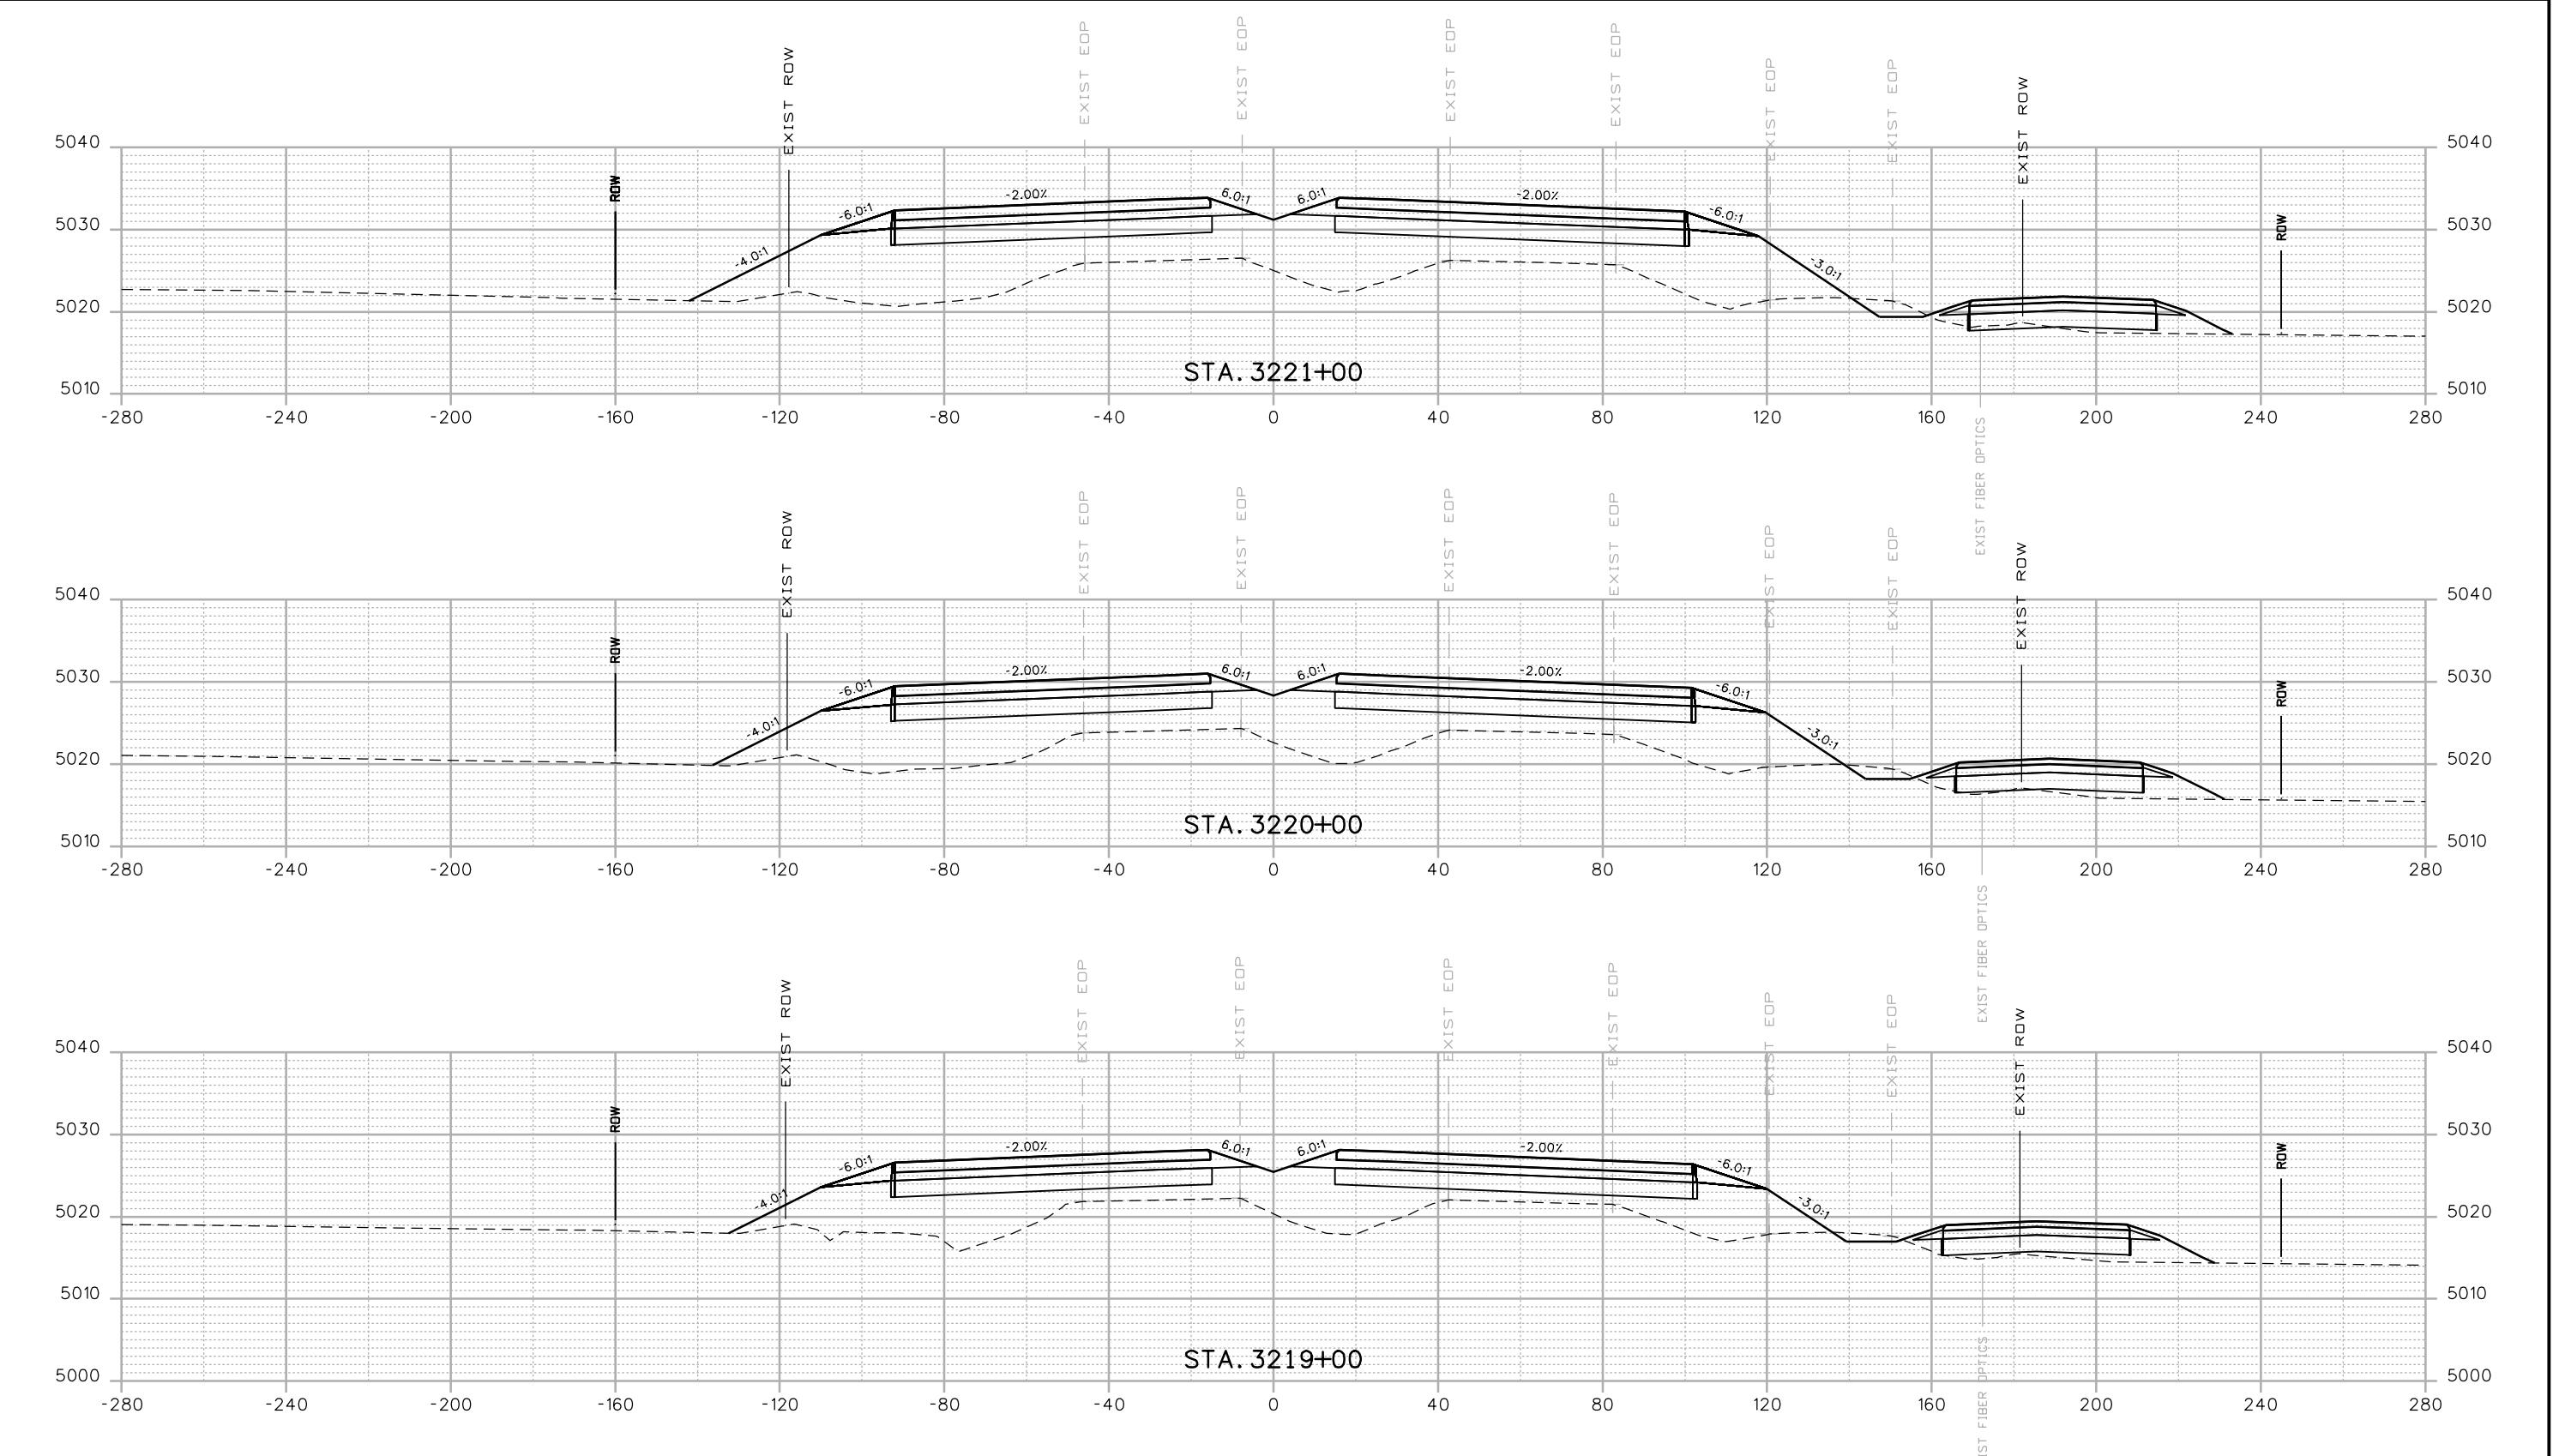



Print Date: 12/12/2016	
Drawing File Name: 18319DES_Cross_Sections 20% - Seg 6.dgn	
Horiz. Scale: 1:40	Vert. Scale: As Noted
Unit Information	Unit Leader Initials
<b>MULLER</b> ENGINEERING COMPANY	00000



Sheet Revisions  
Date: Comments Int.  
**20% SUBMITTAL**

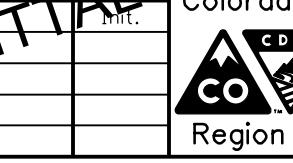


Colorado Department of Transportation  
10601 W. 10th Street  
Greeley, CO 80634  
Phone: 970-350-2322 FAX: 970-350-2181  
CJB


As Constructed	I-25 FROM N/D SH 56 TO N/D SH 402 CROSS SECTIONS I-25			Project No./Code
	I-25			
No Revisions:				IM 0253-220
Revised:	Designer: RKZ	Structure		18319
Void:	Detailer: LMR	Numbers		
	Sheet Subset: XSEC	Subset Sheets: X46 of 178		Sheet Number 373

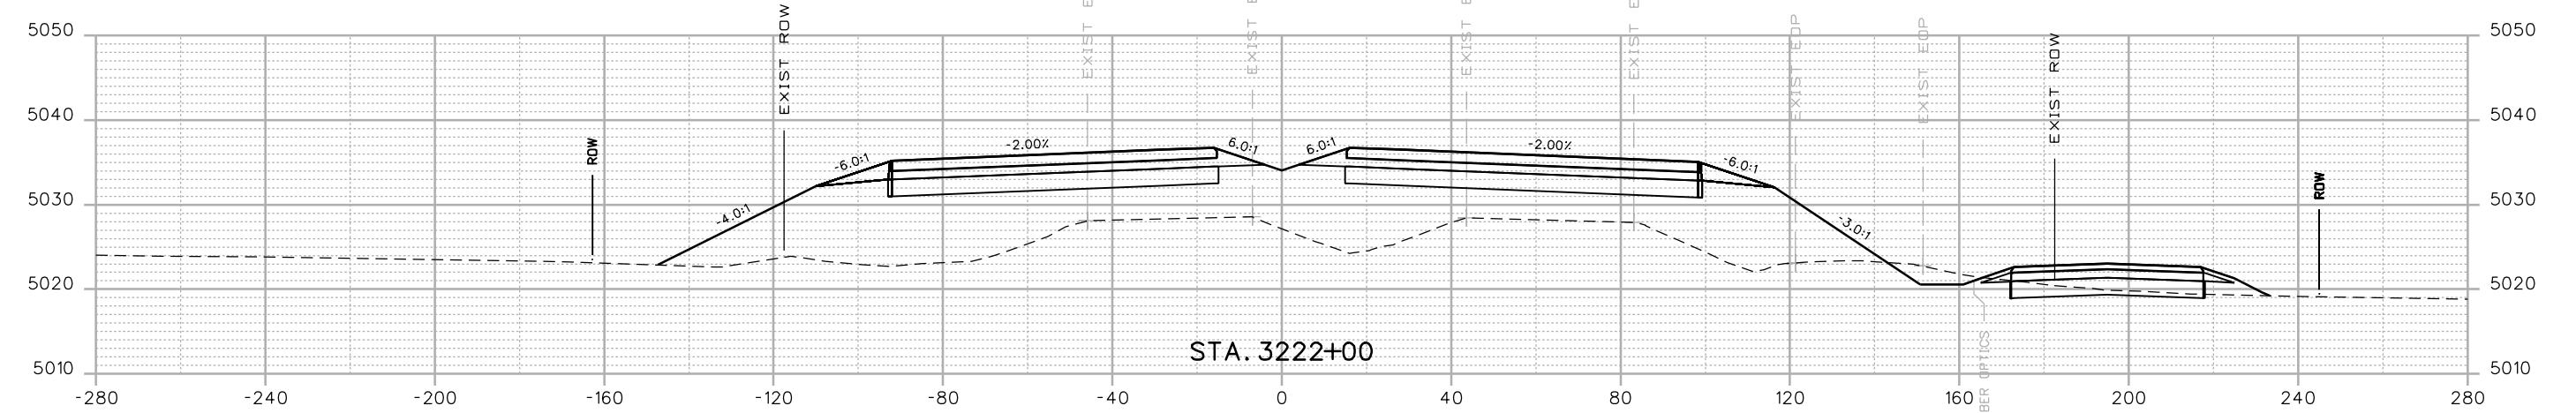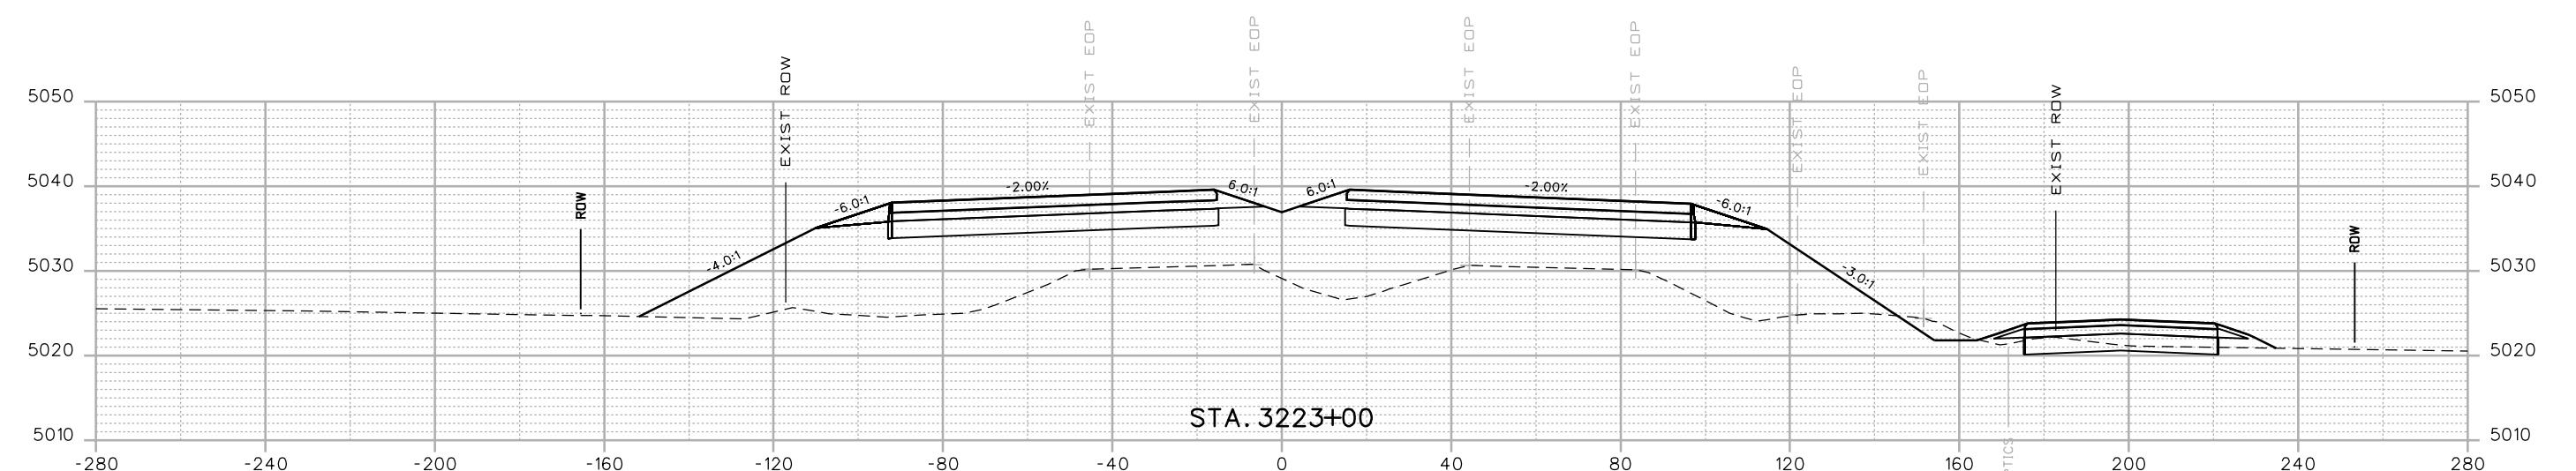

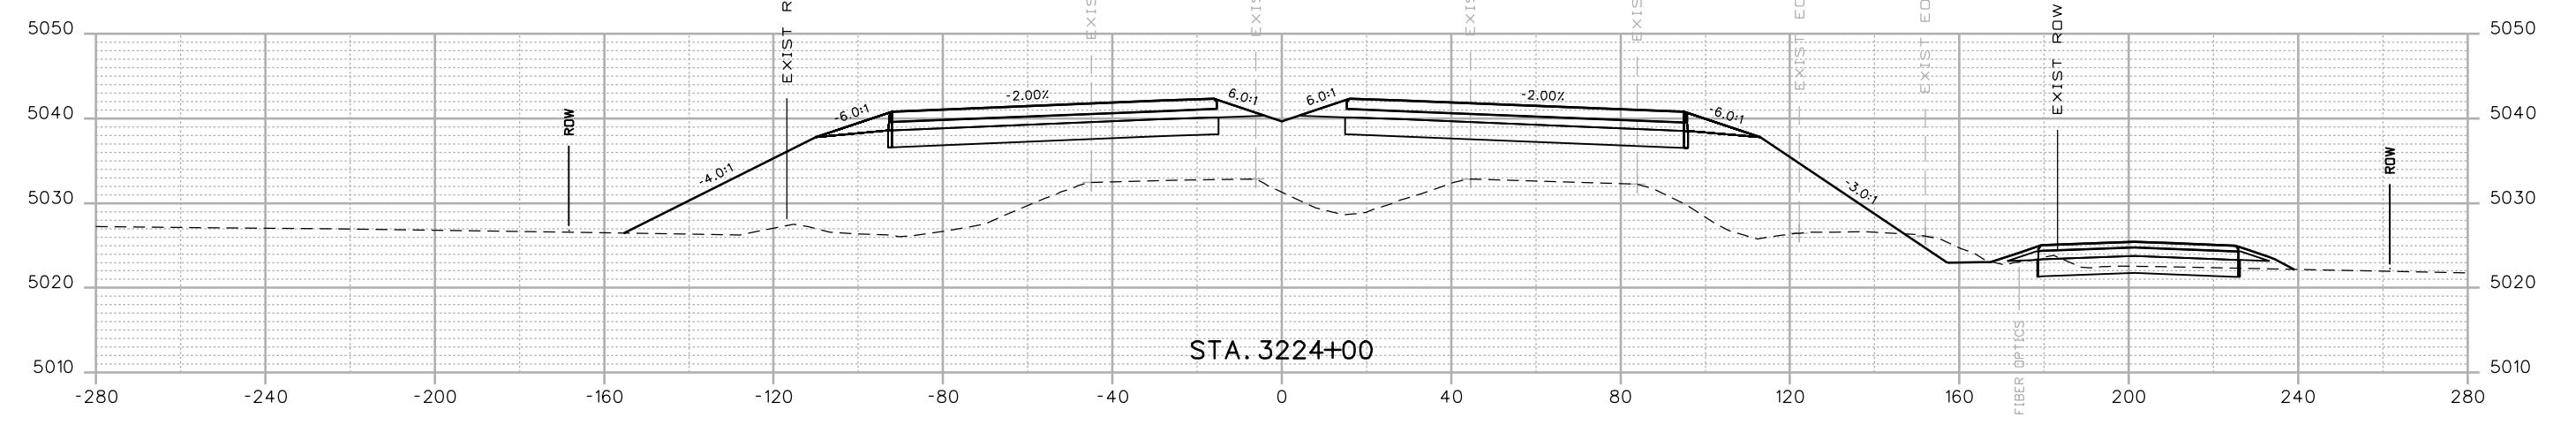
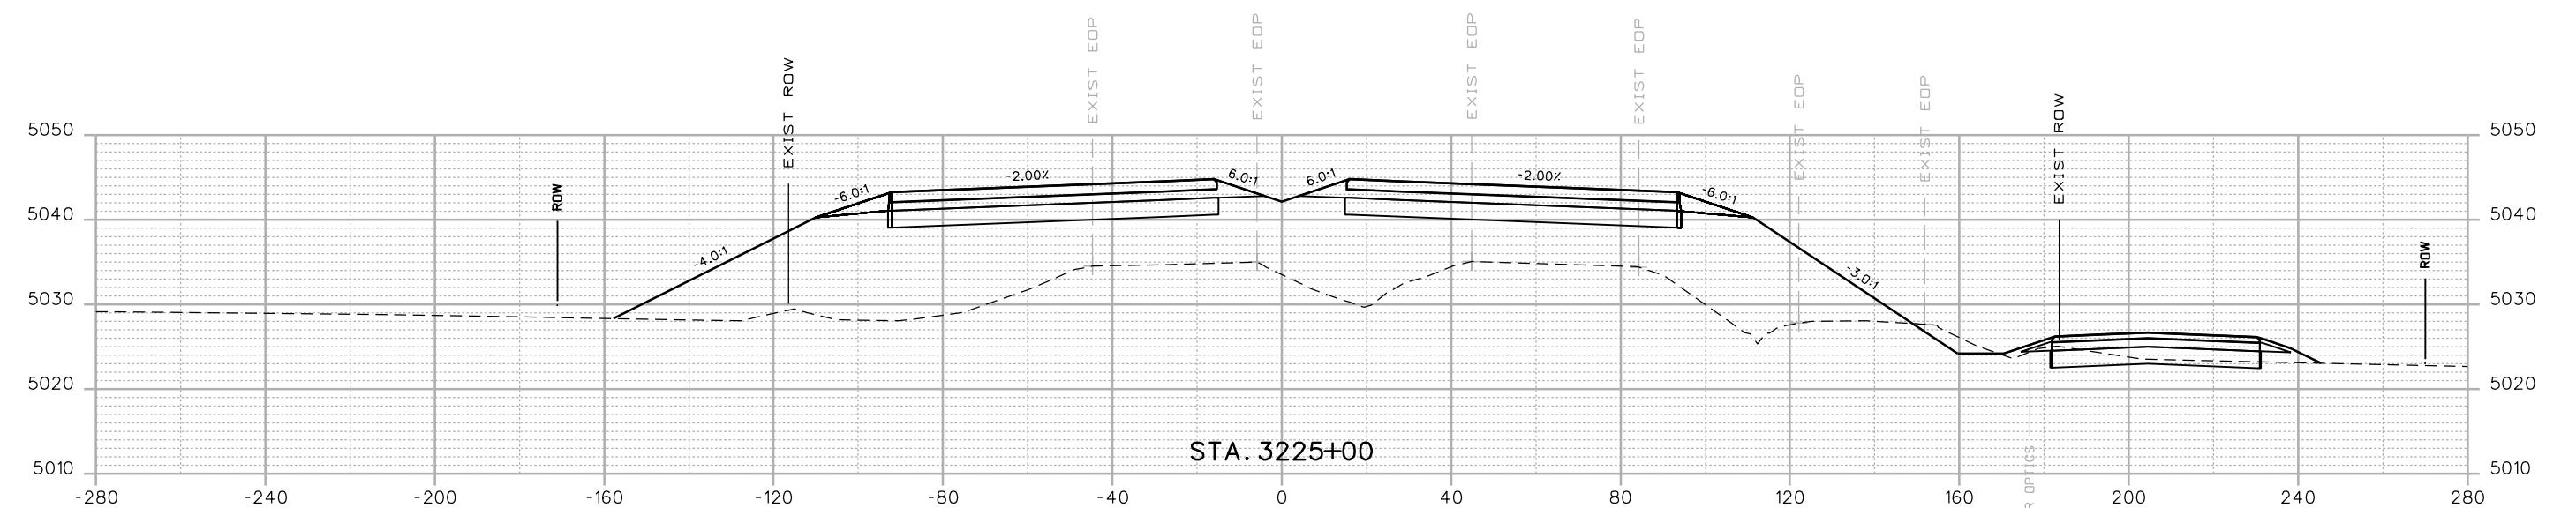


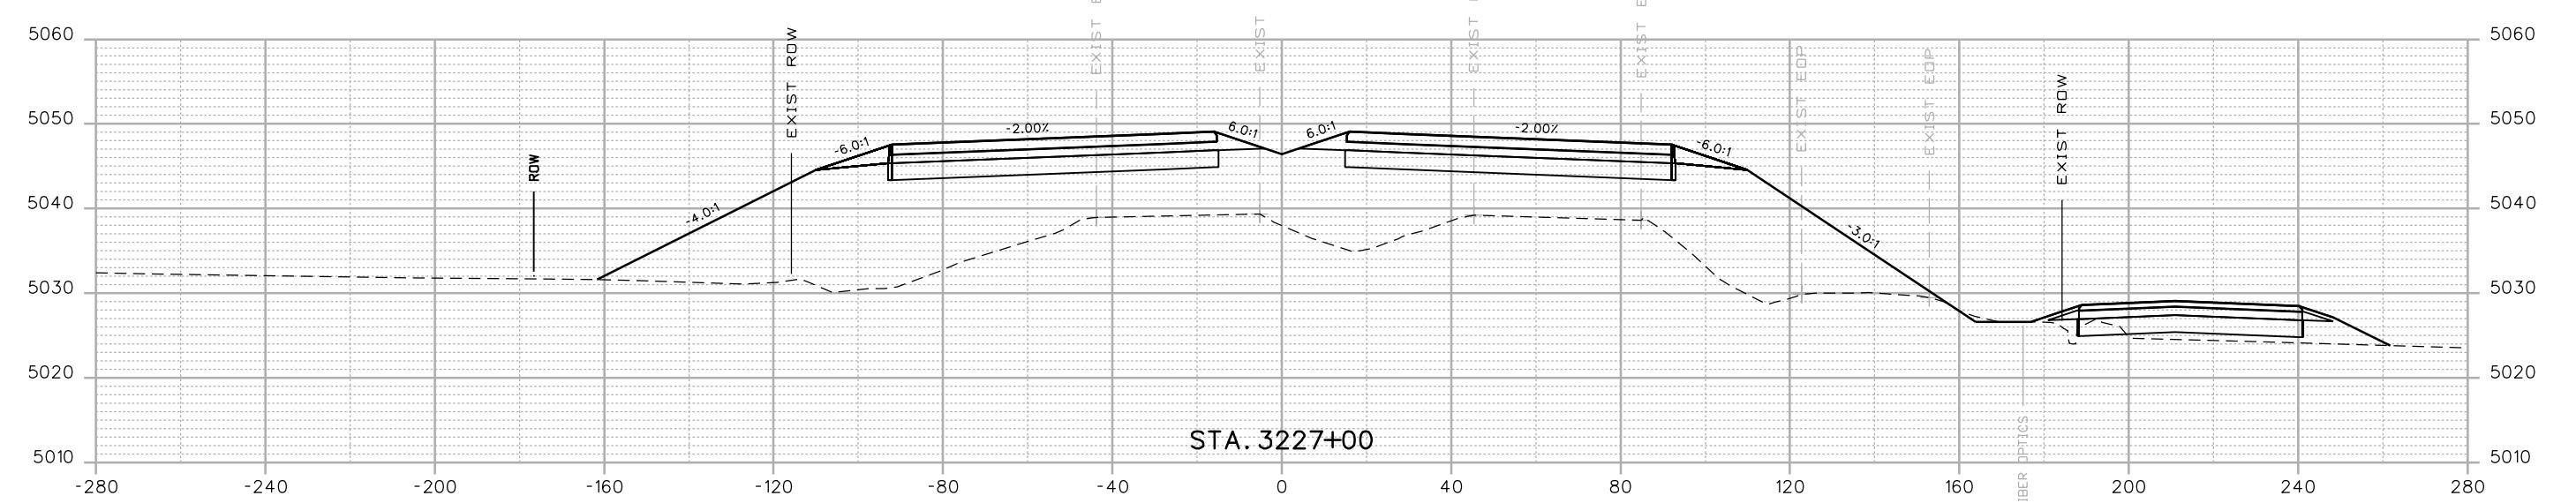

STA. 3227+00

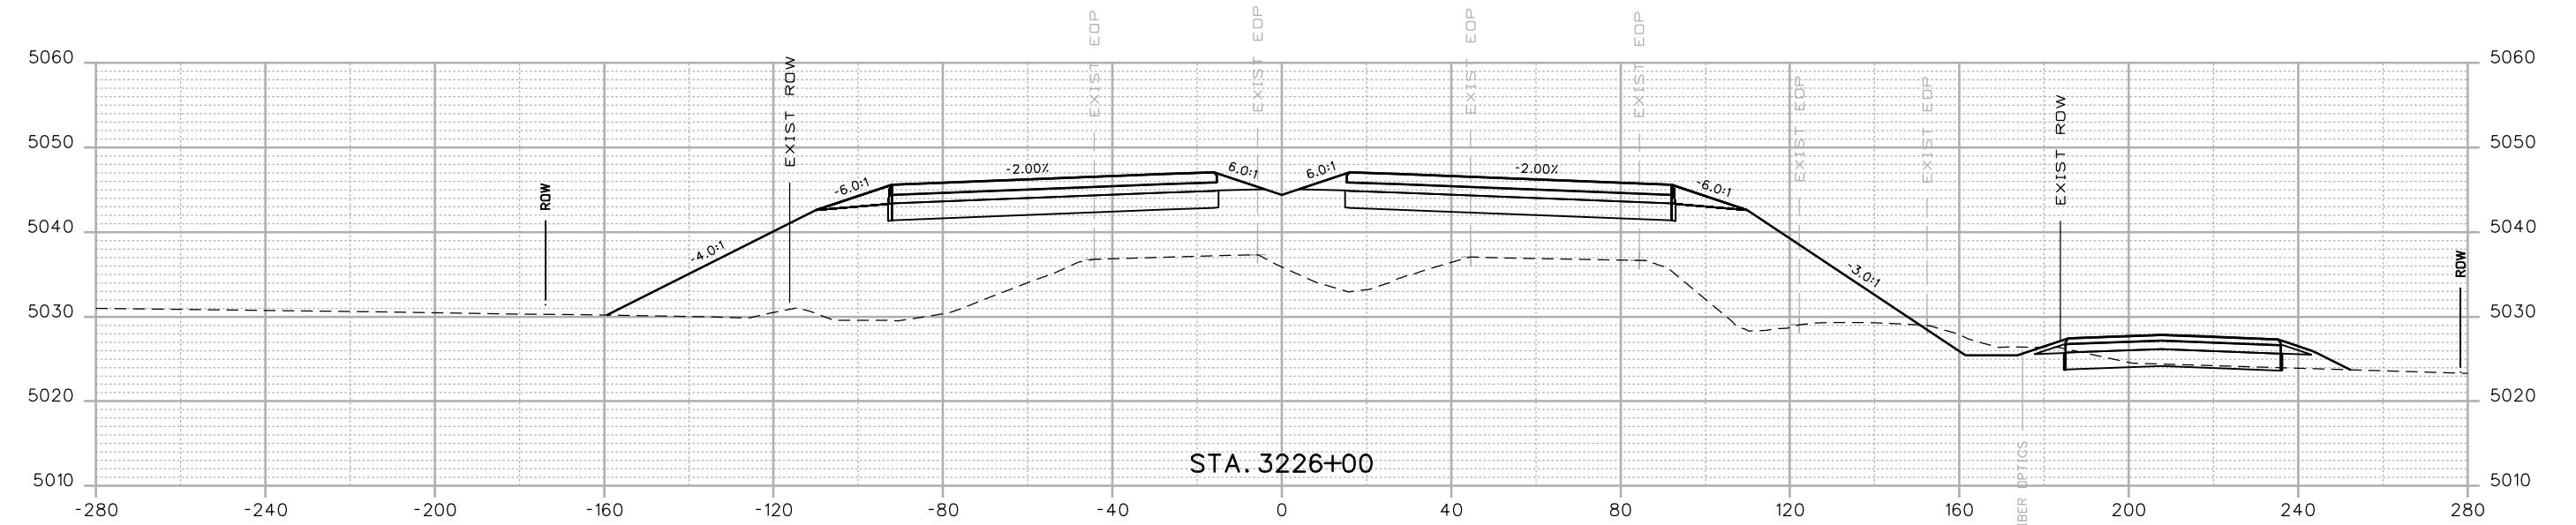


STA. 3226+00

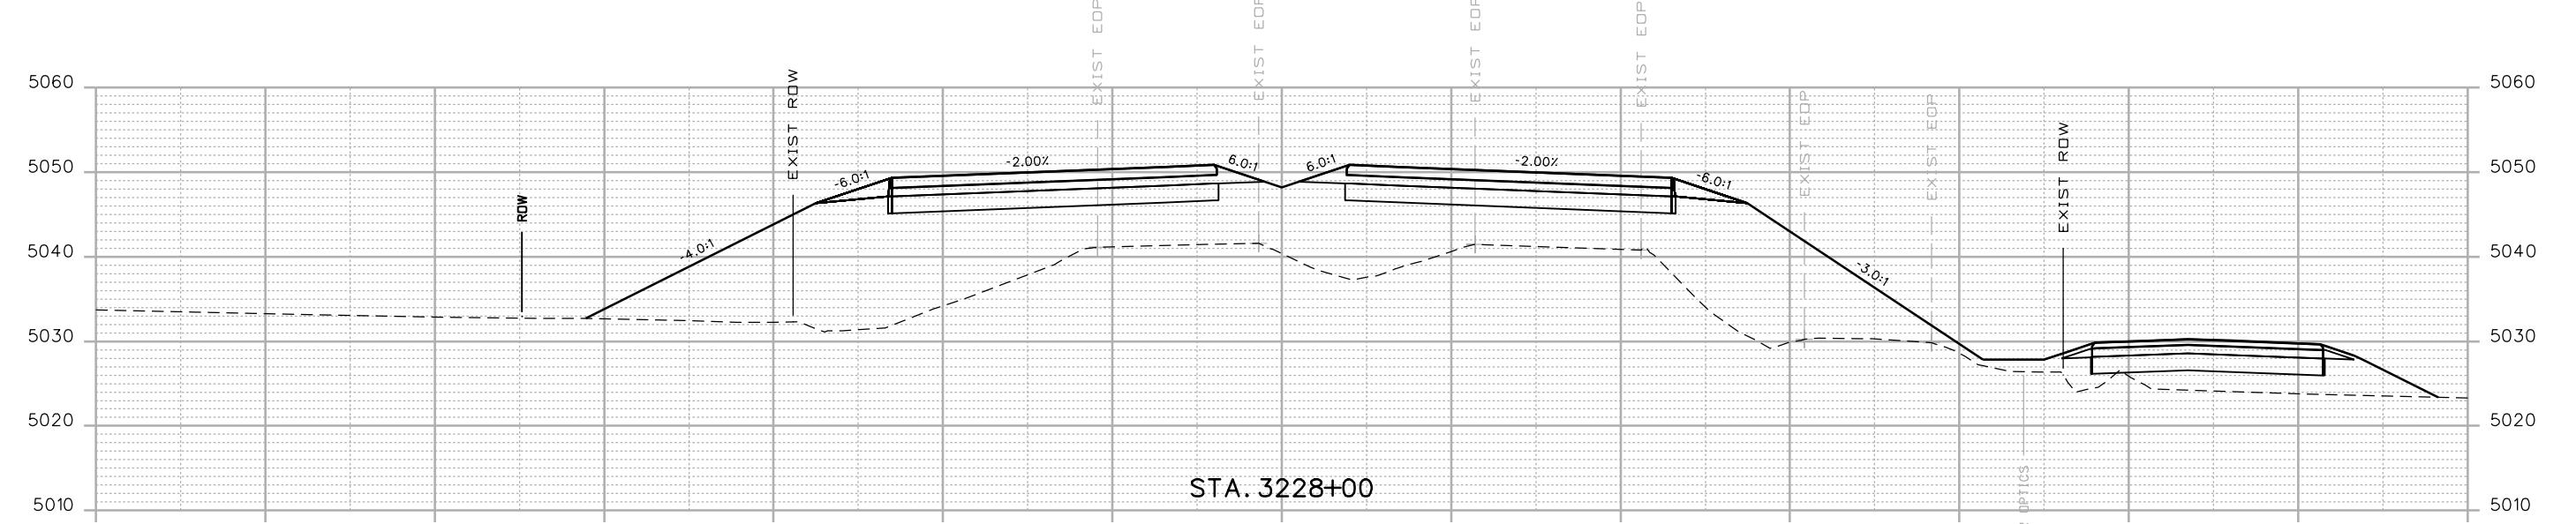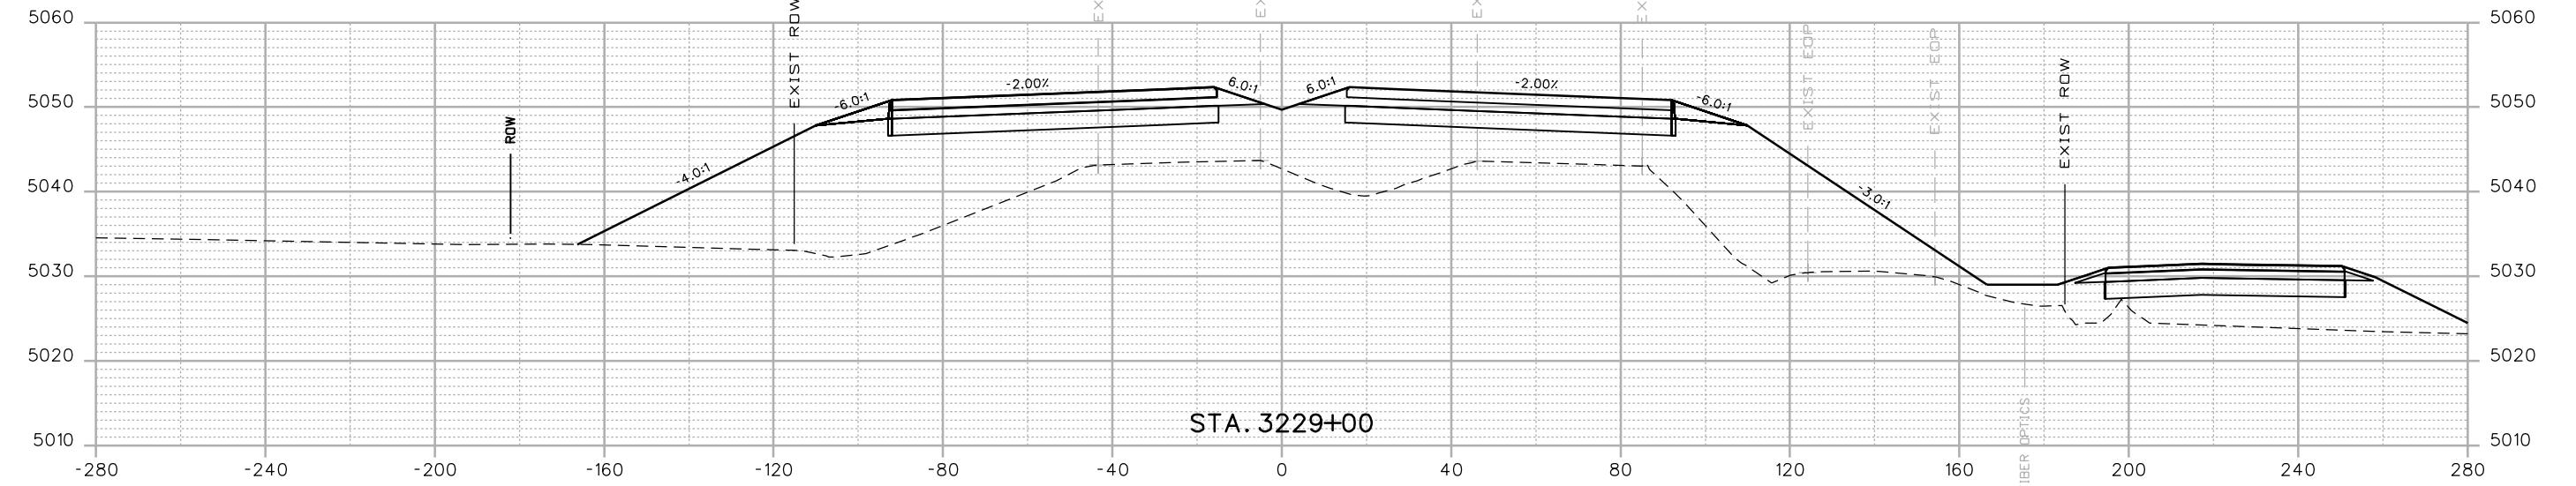

Print Date: 12/12/2016	
Drawing File Name: 18319DES_Cross_Sections 20% - Seg 6.dgn	
Horiz. Scale: 1:40	Vert. Scale: As Noted
Unit Information	Unit Leader Initials
<b>MULLER</b> ENGINEERING COMPANY	


0000

Sheet Revisions  
 Date: Comments Init.  
 20% SUBMITTAL


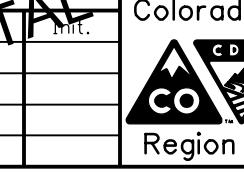


Colorado Department of Transportation  
 10601 W. 10th Street  
 Greeley, CO 80634  
 Phone: 970-350-2322 FAX: 970-350-2181  
 CJB

As Constructed	I-25 FROM N/D SH 56 TO N/D SH 402 CROSS SECTIONS I-25			Project No./Code
No Revisions:				
Revised:	Designer:	RKZ	Structure	
	Detailer:	LMR	Numbers	IM 0253-220
Void:	Sheet Subset:	XSEC	Subset Sheets:	18319
				Sheet Number 377

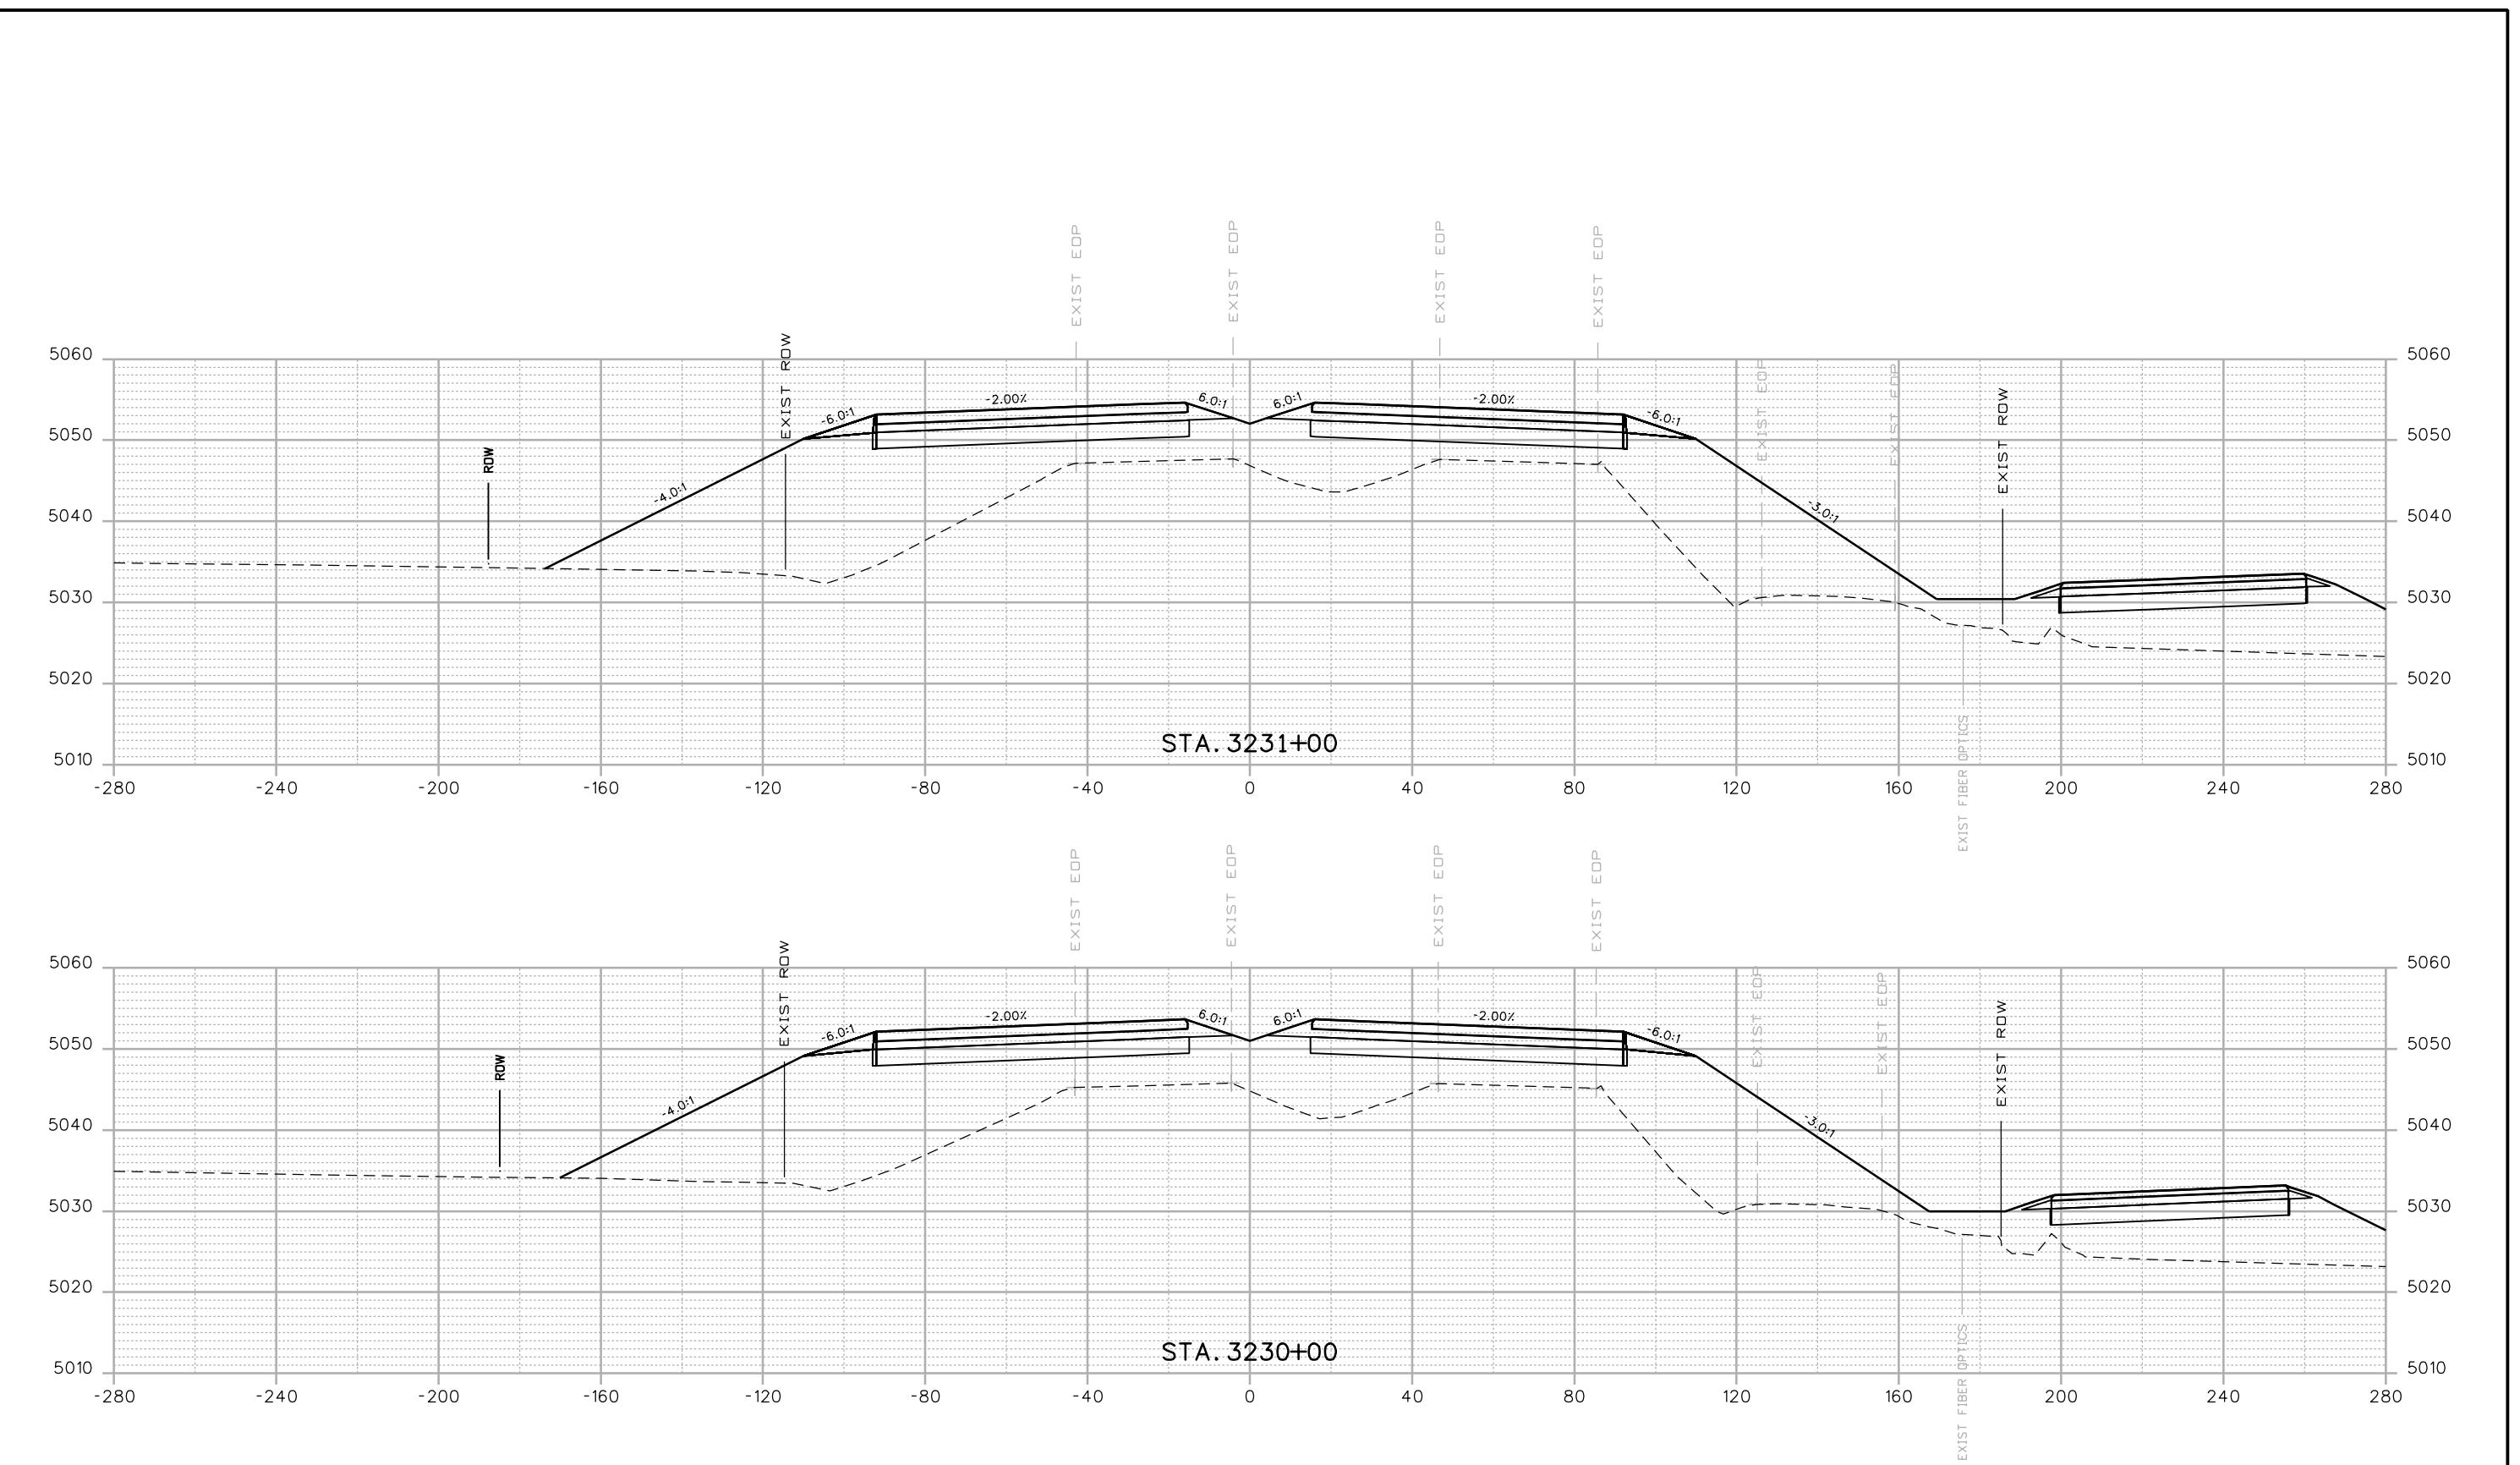


Print Date: 12/12/2016	Sheet Revisions		As Constructed	I-25 FROM N/D SH 56 TO N/D SH 402 CROSS SECTIONS I-25	Project No./Code
Drawing File Name: 18319DES_Cross Sections 20% - Seg 6.dgn					
Horiz. Scale: 1:40			Revised:	Designer: RKZ	18319
Vert. Scale: As Noted			Detailer: LMR	Structure Numbers	
Unit Information	Unit Leader Initials		Void:	Sheet Subset: XSEC	Subset Sheets: X51 of 178
MULLER ENGINEERING COMPANY	0000	20% SUBMITTAL	CO	CJB	Sheet Number 378
Region 4	10601 W. 10th Street Greeley, CO 80634 Phone: 970-350-2322 FAX: 970-350-2181				

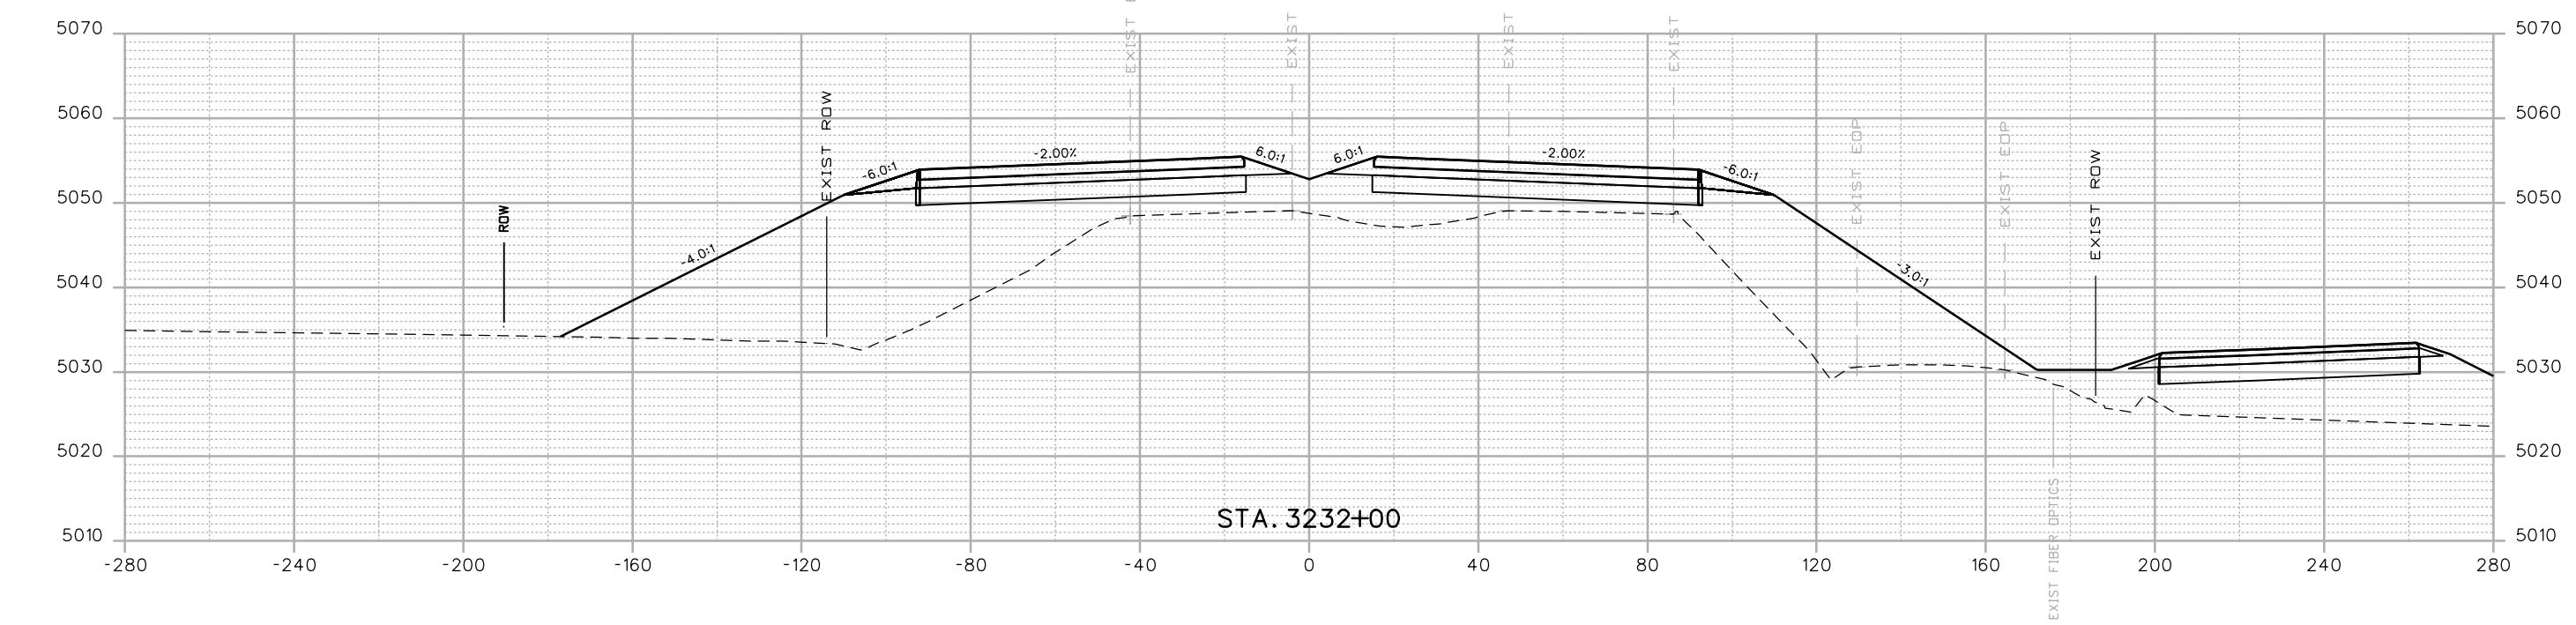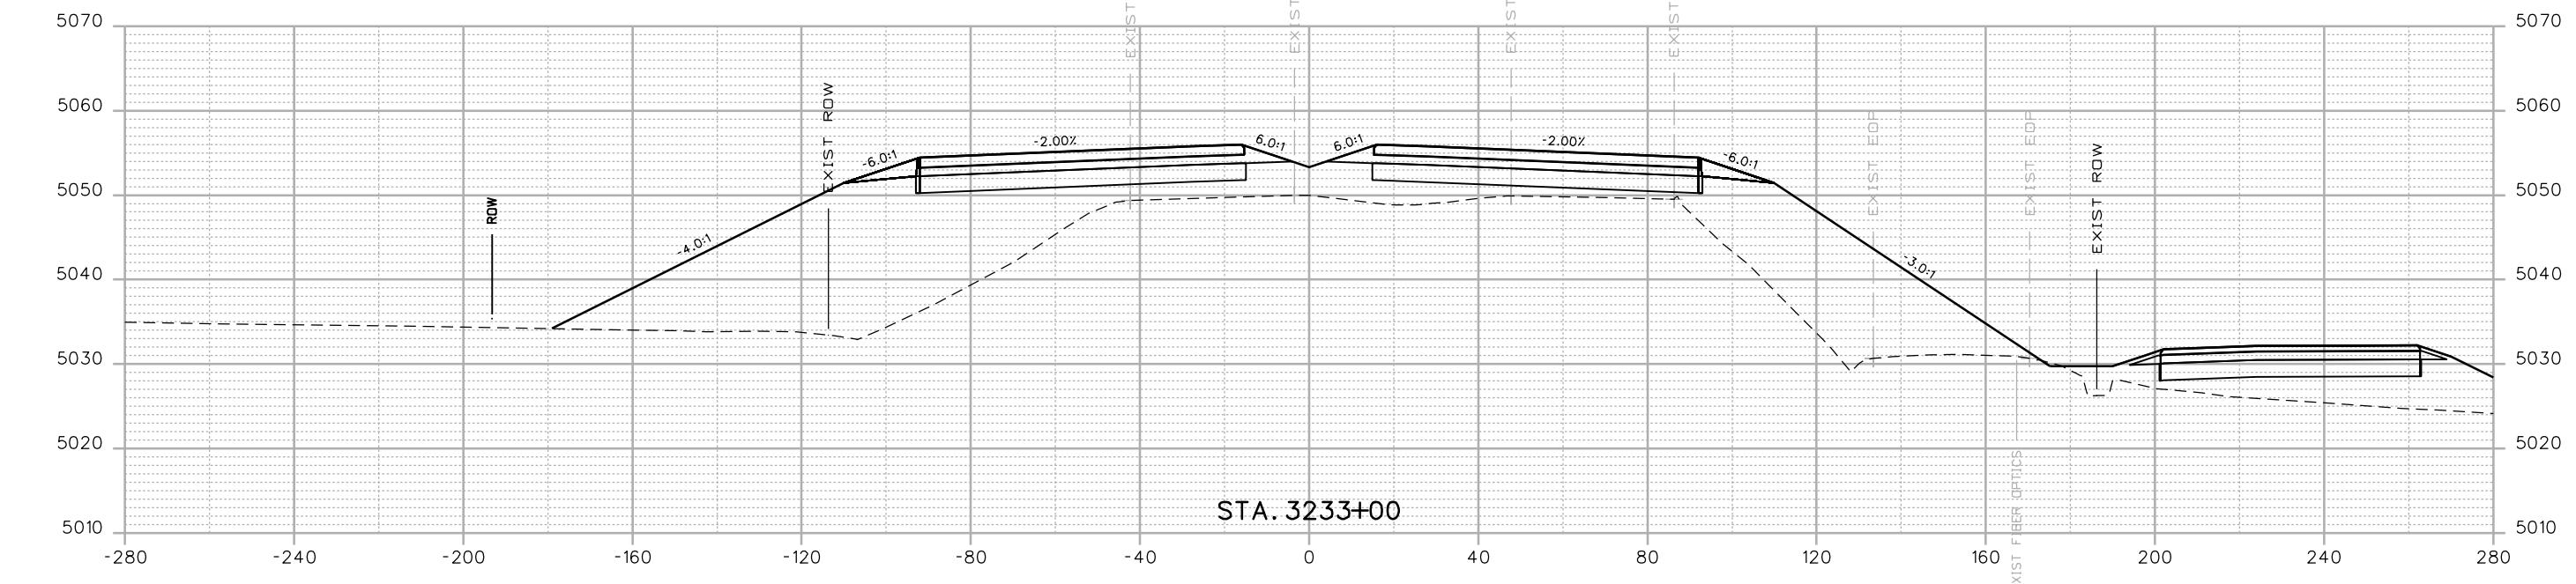

Print Date: 12/12/2016	
Drawing File Name: 18319DES_Cross_Sections 20% - Seg 6.dgn	
Horiz. Scale: 1:40	Vert. Scale: As Noted
Unit Information	Unit Leader Initials
<b>MULLER</b> ENGINEERING COMPANY	

0000

Sheet Revisions  
 Date: Comments Int.  
 20% SUBMITTAL

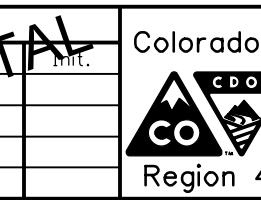



Colorado Department of Transportation  
 10601 W. 10th Street  
 Greeley, CO 80634  
 Phone: 970-350-2322 FAX: 970-350-2181

CJB

As Constructed  
 No Revisions:  
 Revised:  
 Designer: RKZ  
 Detailer: LMR  
 Void:

I-25 FROM N/D SH 56 TO N/D SH 402  
 CROSS SECTIONS  
 I-25


Project No./Code  
 IM 0253-220  
 18319  
 Sheet Number 379

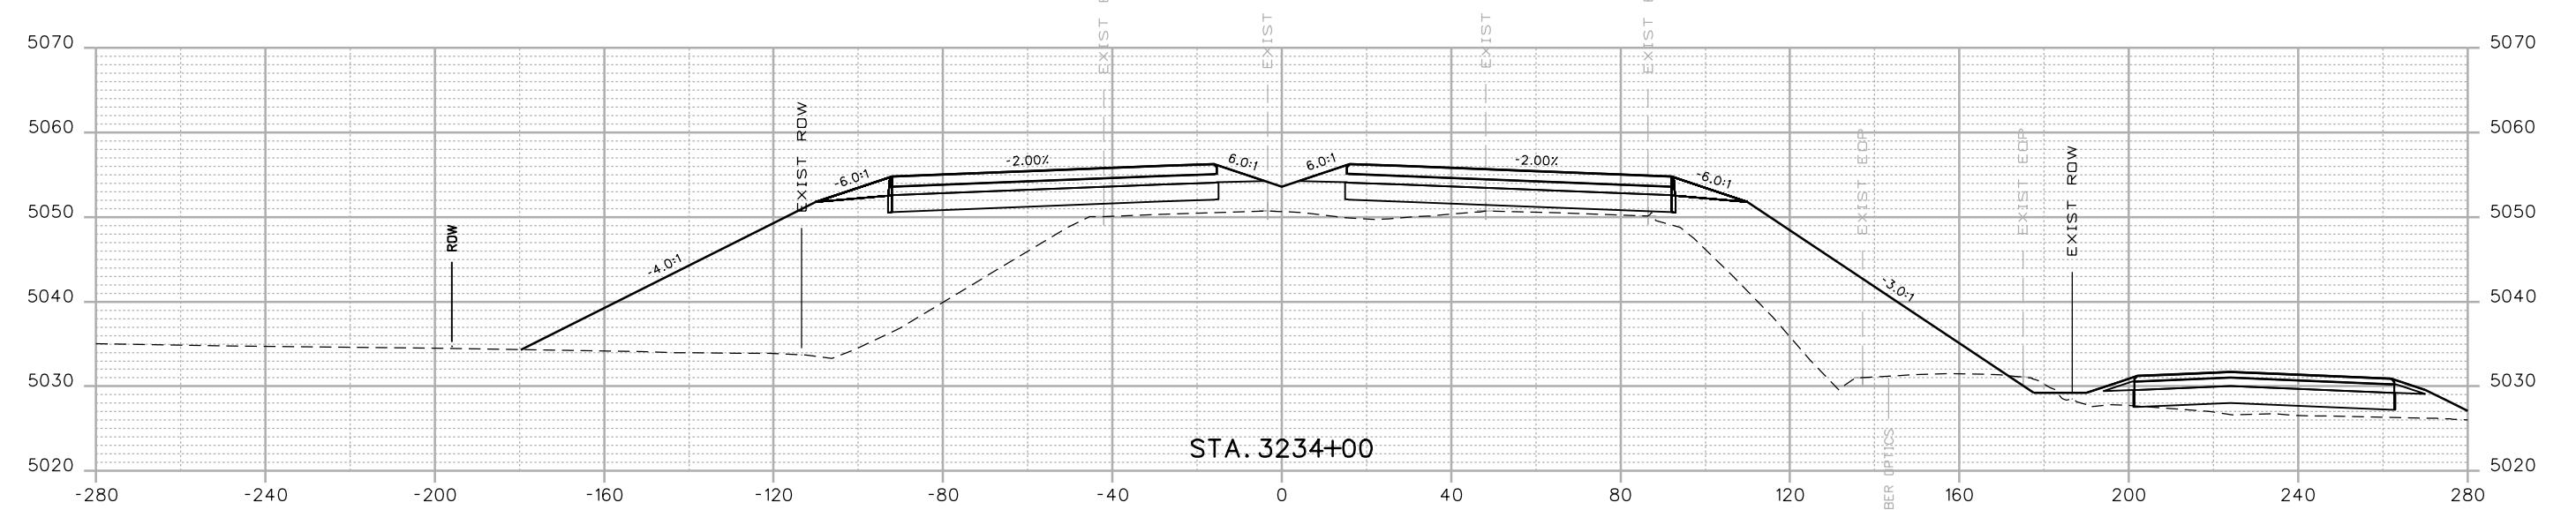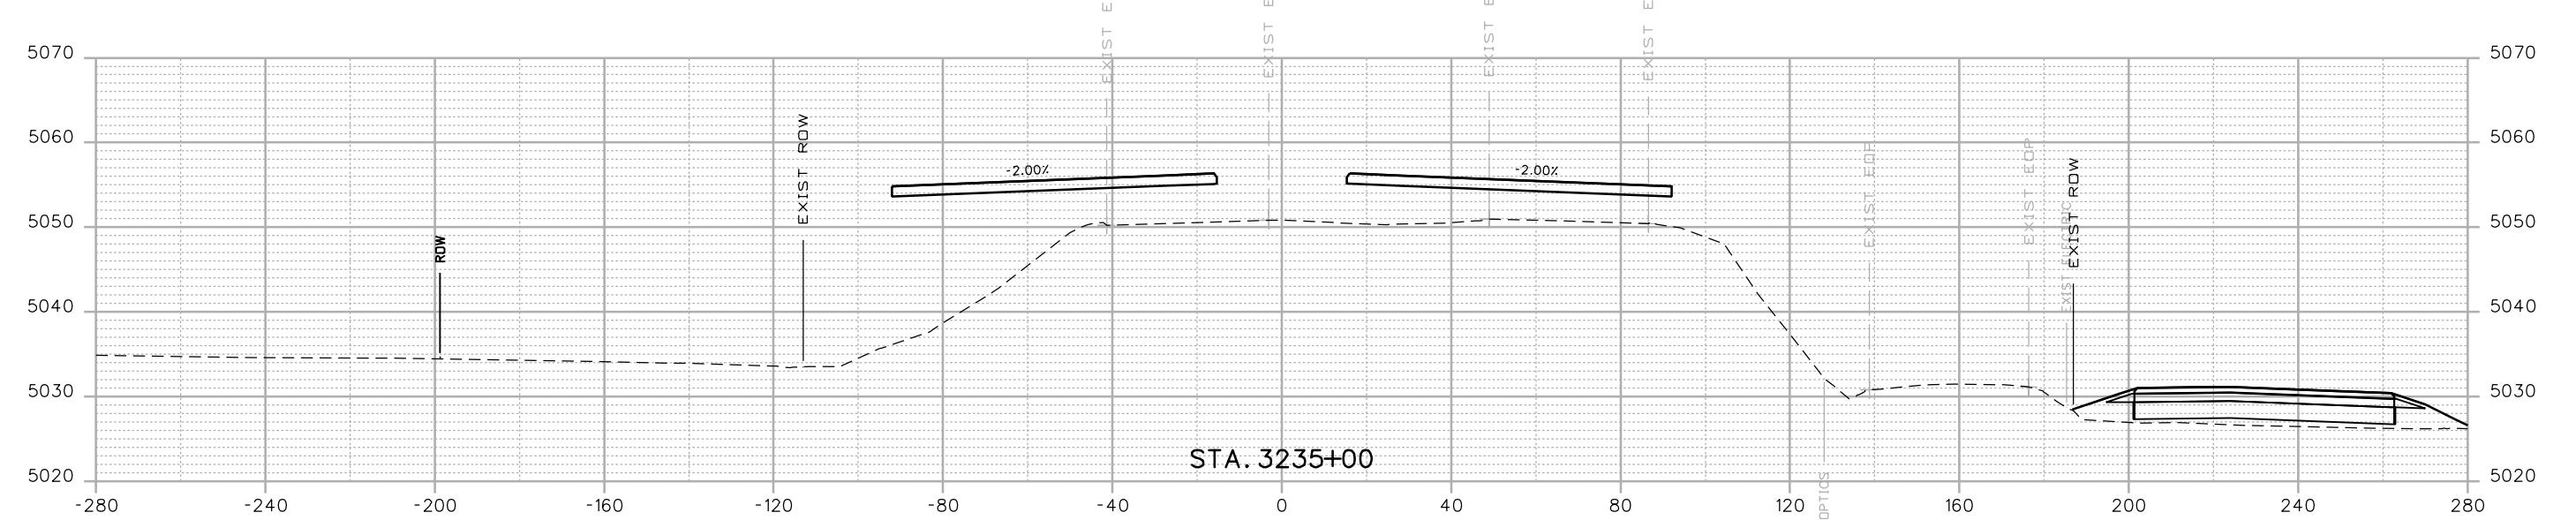

Print Date: 12/12/2016	
Drawing File Name: 18319DES_Cross Sections 20% - Seg 6.dgn	
Horiz. Scale: 1:40	Vert. Scale: As Noted
Unit Information	Unit Leader Initials
<b>MULLER</b> ENGINEERING COMPANY	

00000

Sheet Revisions  
 Date: Comments Init.  
 20% SUBMITTAL

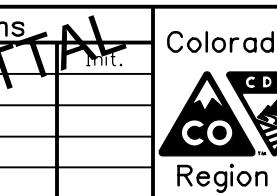


Colorado Department of Transportation  
 10601 W. 10th Street  
 Greeley, CO 80634  
 Phone: 970-350-2322 FAX: 970-350-2181

CJB


As Constructed	I-25 FROM N/D SH 56 TO N/D SH 402 CROSS SECTIONS I-25			Project No./Code
No Revisions:				IM 0253-220
Revised:	Designer:	RKZ	Structure	
	Detailer:	LMR	Numbers	18319
Void:	Sheet Subset:	XSEC	Subset Sheets:	X53 of 178

Sheet Number 380

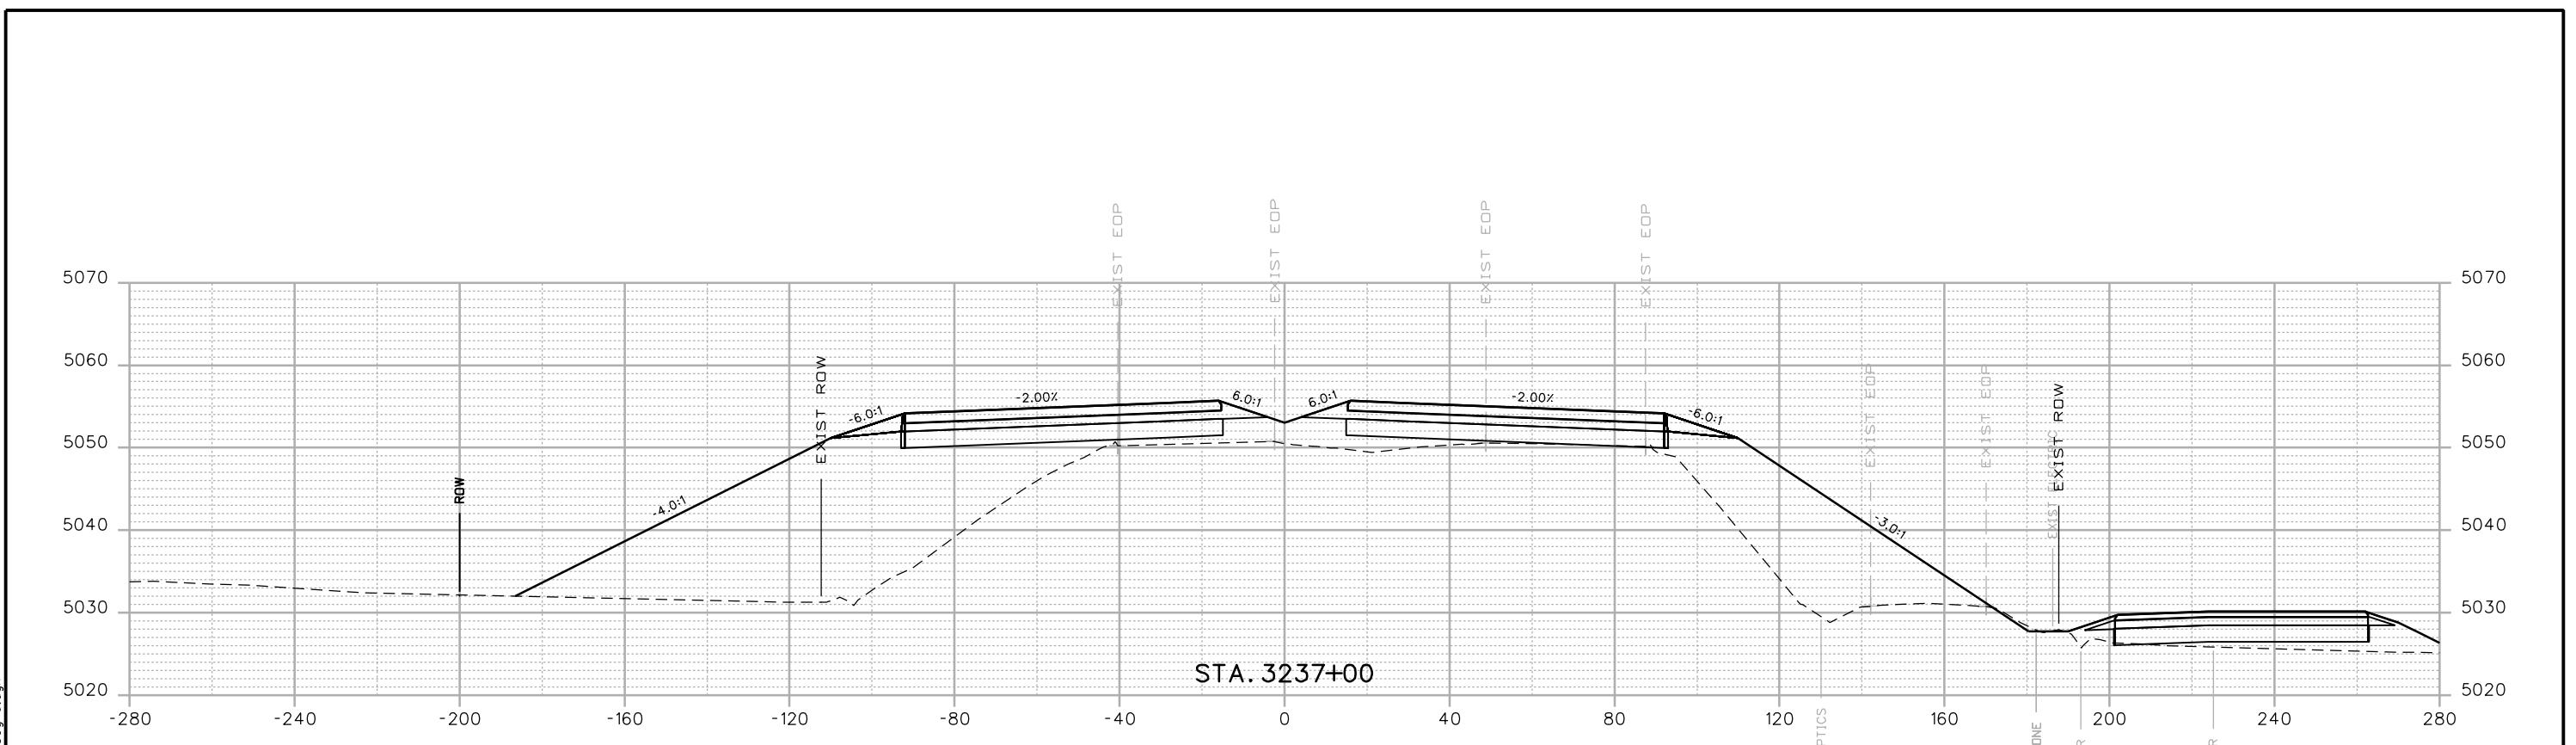

STA. 3237+00


Print Date: 12/12/2016	Sheet Revisions			Colorado Department of Transportation	As Constructed	I-25 FROM N/D SH 56 TO N/D SH 402 CROSS SECTIONS I-25			Project No./Code
Drawing File Name: 18319DES_Cross Sections 20% - Seg 6.dgn	Date:	Comments	Int.	10601 W. 10th Street Greeley, CO 80634 Phone: 970-350-2322 FAX: 970-350-2181	No Revisions:				IM 0253-220
Horiz. Scale: 1:40				Region 4	Revised:	Designer:	RKZ	Structure Numbers	18319
Unit Information	Unit Leader Initials				Void:	Sheet Subset:	XSEC	Subset Sheets:	X54 of 178
MULLER ENGINEERING COMPANY	0000	20% SUBMITTAL							Sheet Number 381

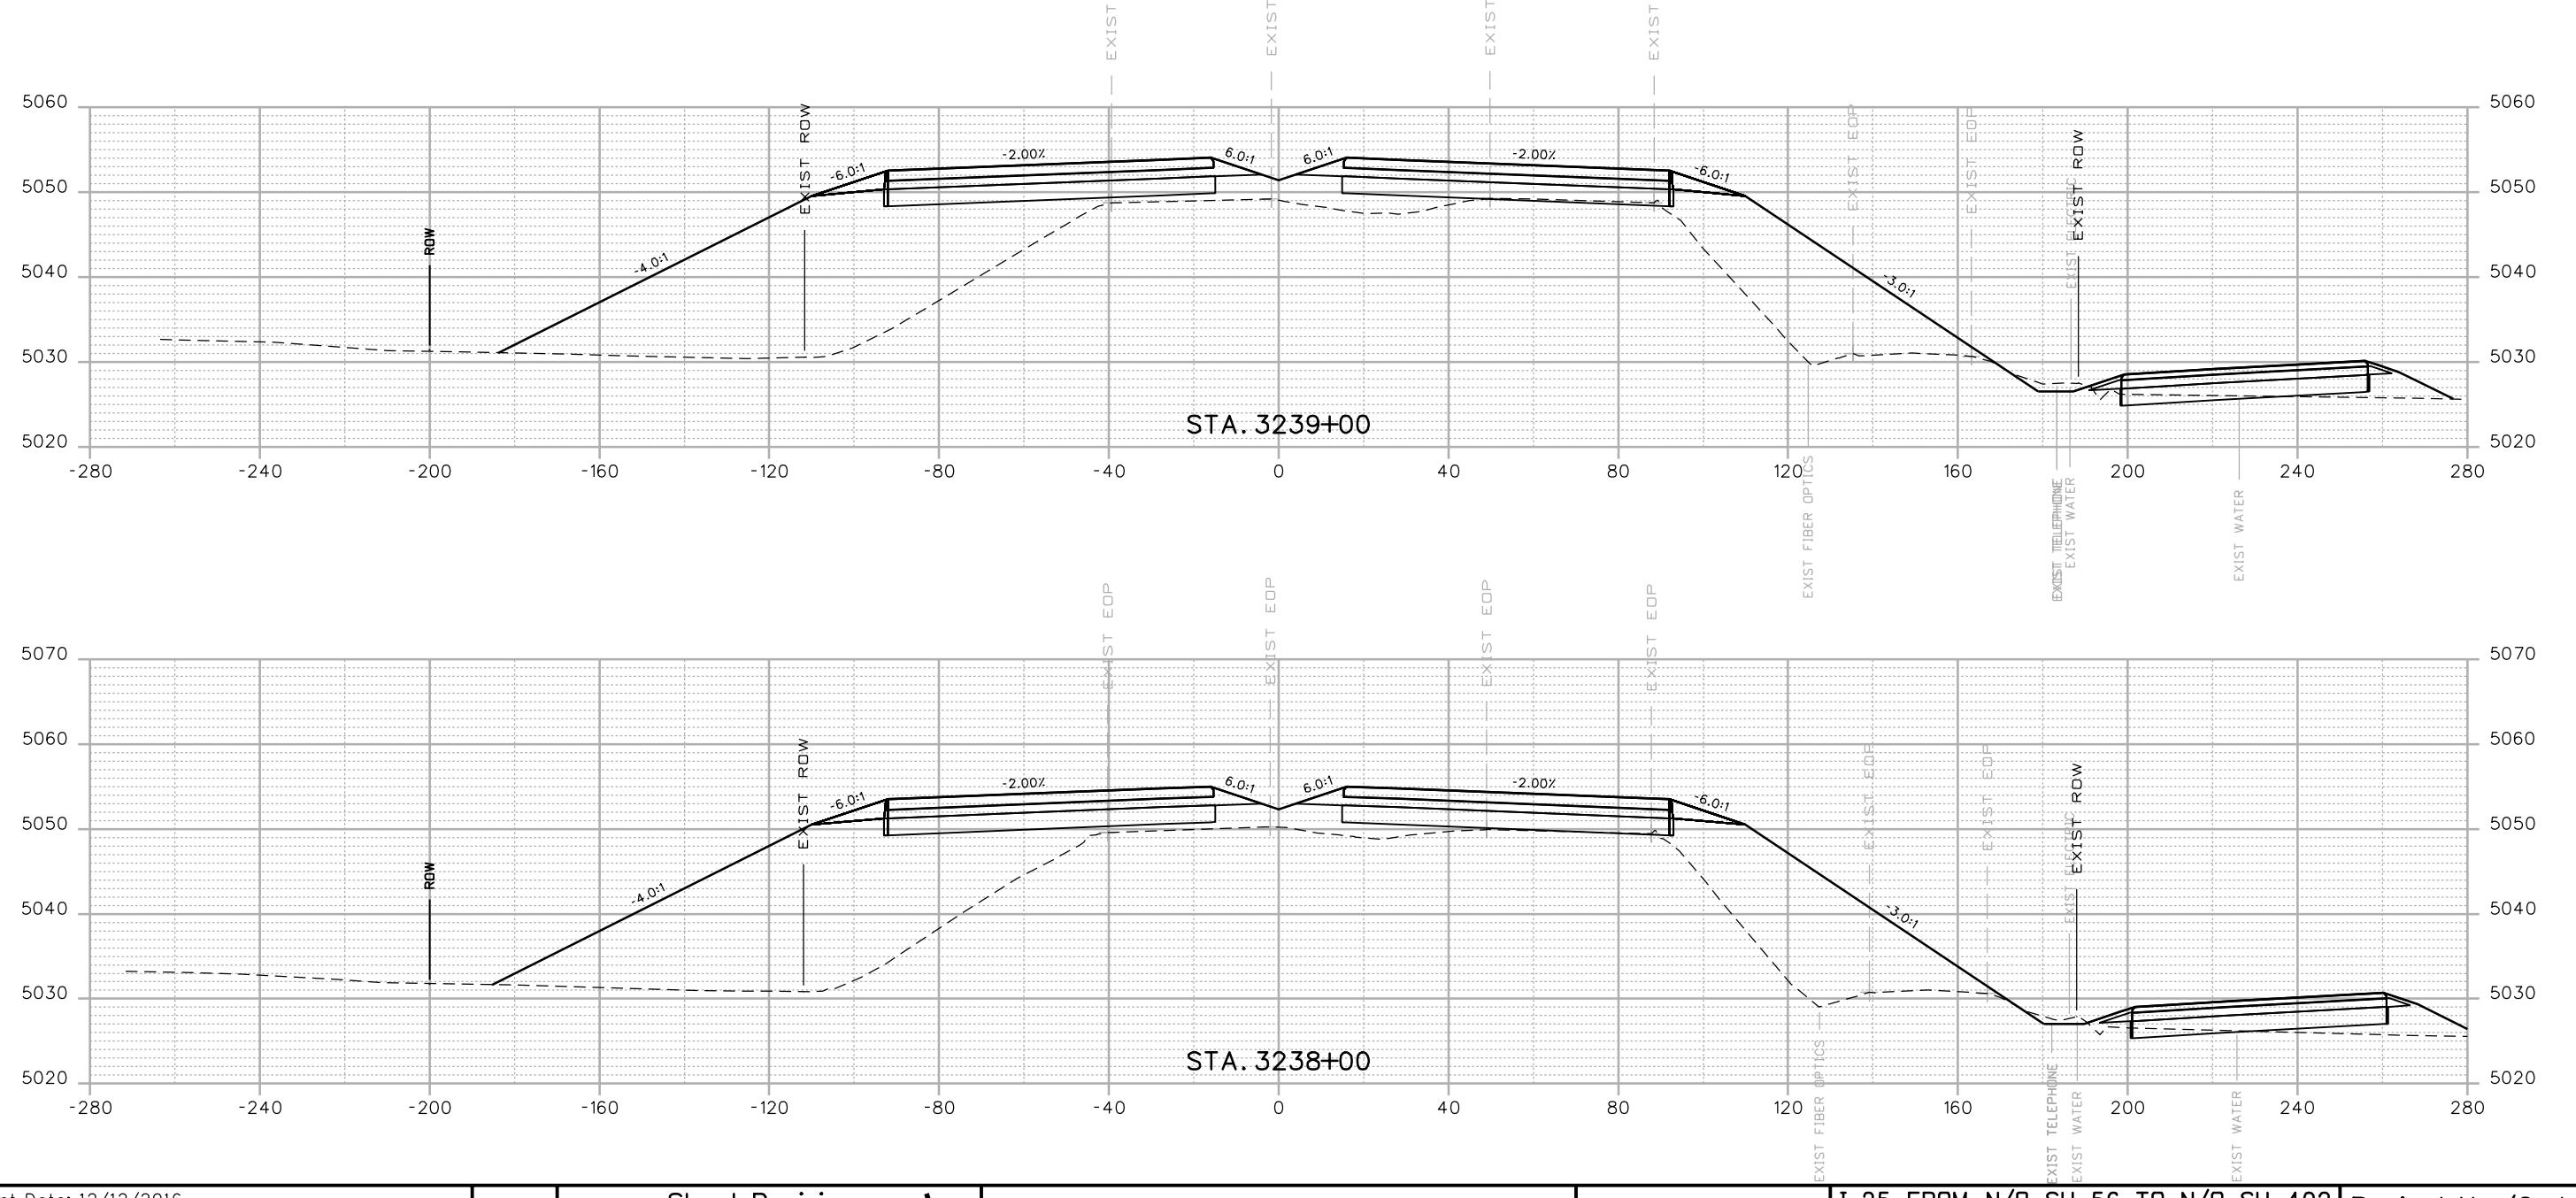

Print Date: 12/12/2016	
Drawing File Name: 18319DES_Cross_Sections 20% - Seg 6.dgn	
Horiz. Scale: 1:40	Vert. Scale: As Noted
Unit Information	Unit Leader Initials
<b>MULLER</b> ENGINEERING COMPANY	


0000

Sheet Revisions  
 Date: Comments Int.  
 20% SUBMITTAL

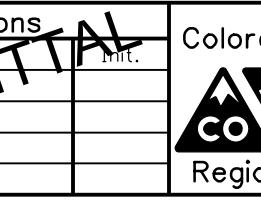


Colorado Department of Transportation  
 10601 W. 10th Street  
 Greeley, CO 80634  
 Phone: 970-350-2322 FAX: 970-350-2181  
 CJB

As Constructed	I-25 FROM N/D SH 56 TO N/D SH 402 CROSS SECTIONS I-25			Project No./Code
	No Revisions:	Designer:	RKZ	
Revised:	Detailer:	LMR	Structure Numbers	IM 0253-220
Void:	Sheet Subset:	XSEC	Subset Sheets:	18319
				Sheet Number 382

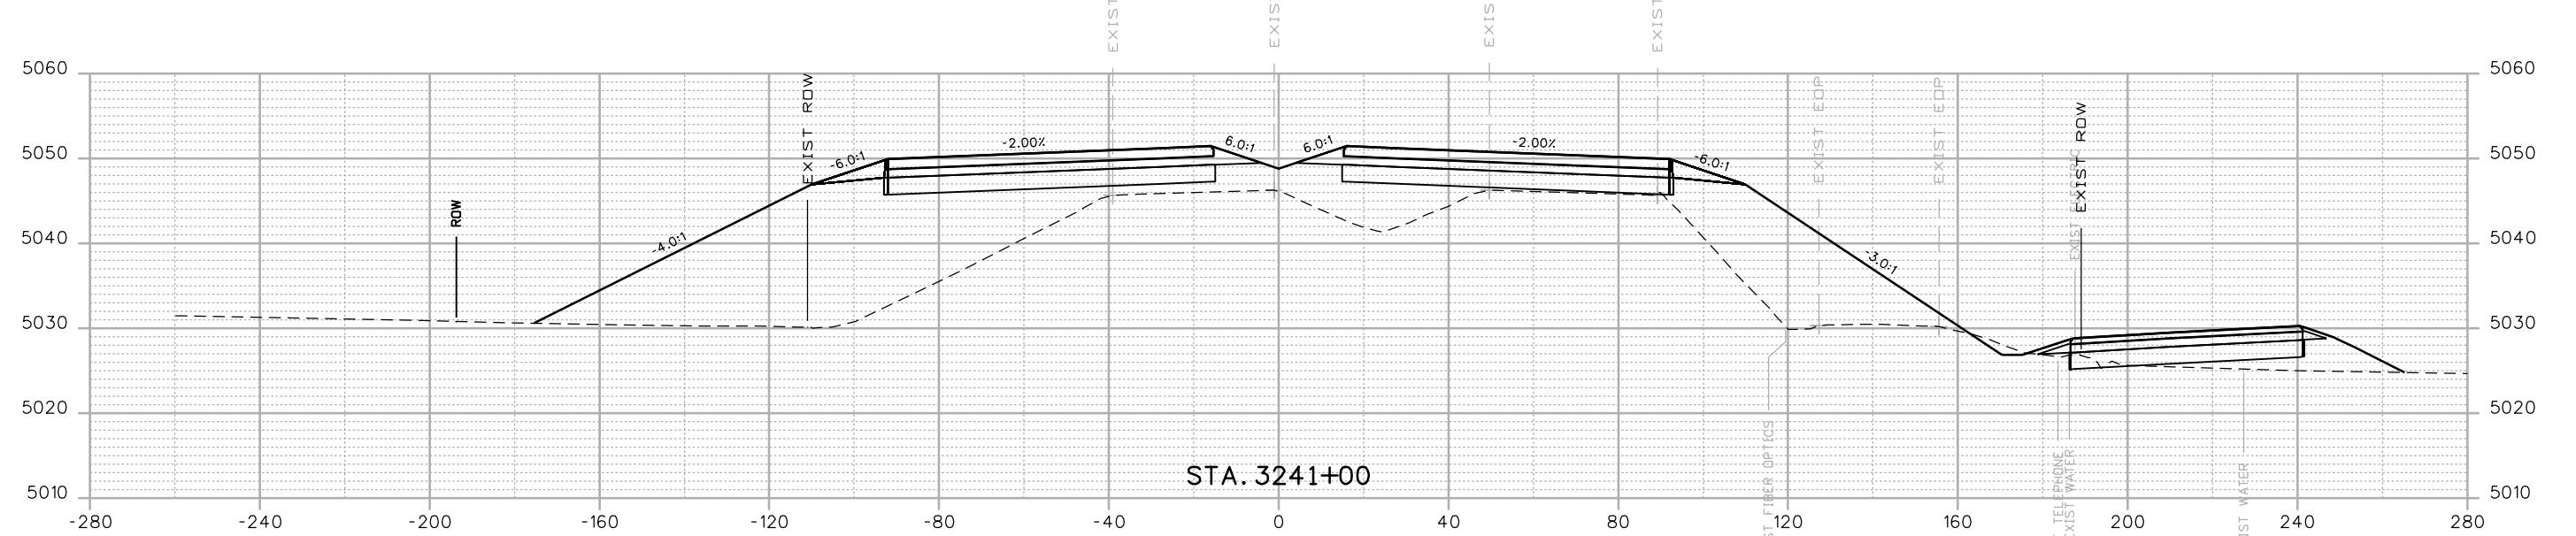

STA. 3241+00

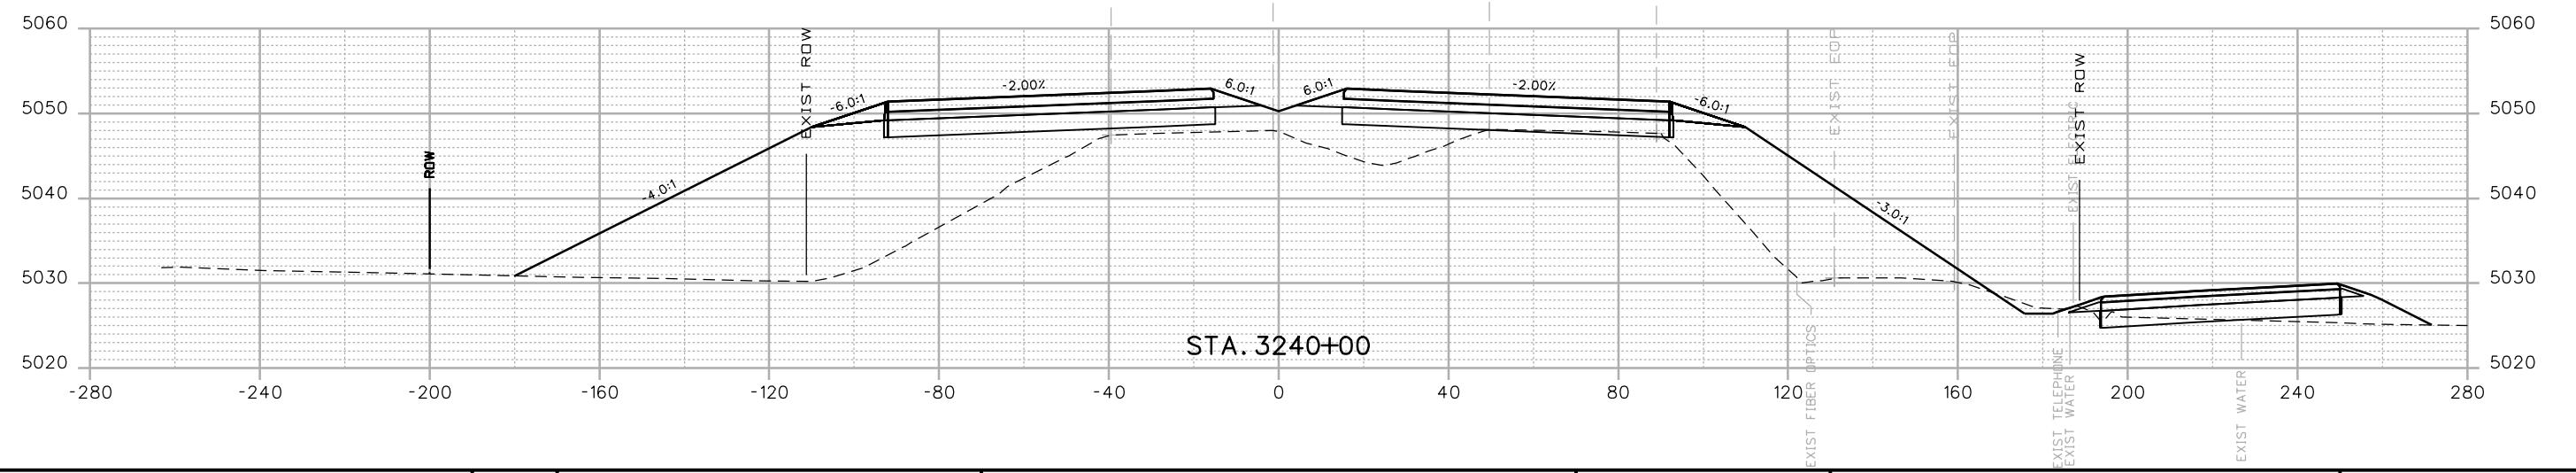

STA. 3240+00

Print Date: 12/12/2016	
Drawing File Name: 18319DES_Cross_Sections 20% - Seg 6.dgn	
Horiz. Scale: 1:40	Vert. Scale: As Noted
Unit Information	Unit Leader Initials
<b>MULLER</b> ENGINEERING COMPANY	

Sheet Revisions  


Date:	Comments
	Int.


**20% SUBMITTAL**


0000




As Constructed	I-25 FROM N/D SH 56 TO N/D SH 402 CROSS SECTIONS I-25			Project No./Code
	No Revisions:	Designer:	RKZ	
Revised:	Revised:	Detailer:	LMR	18319
Void:	Void:	Sheet Subset:	XSEC	Subset Sheets: X56 of 178
				Sheet Number 383

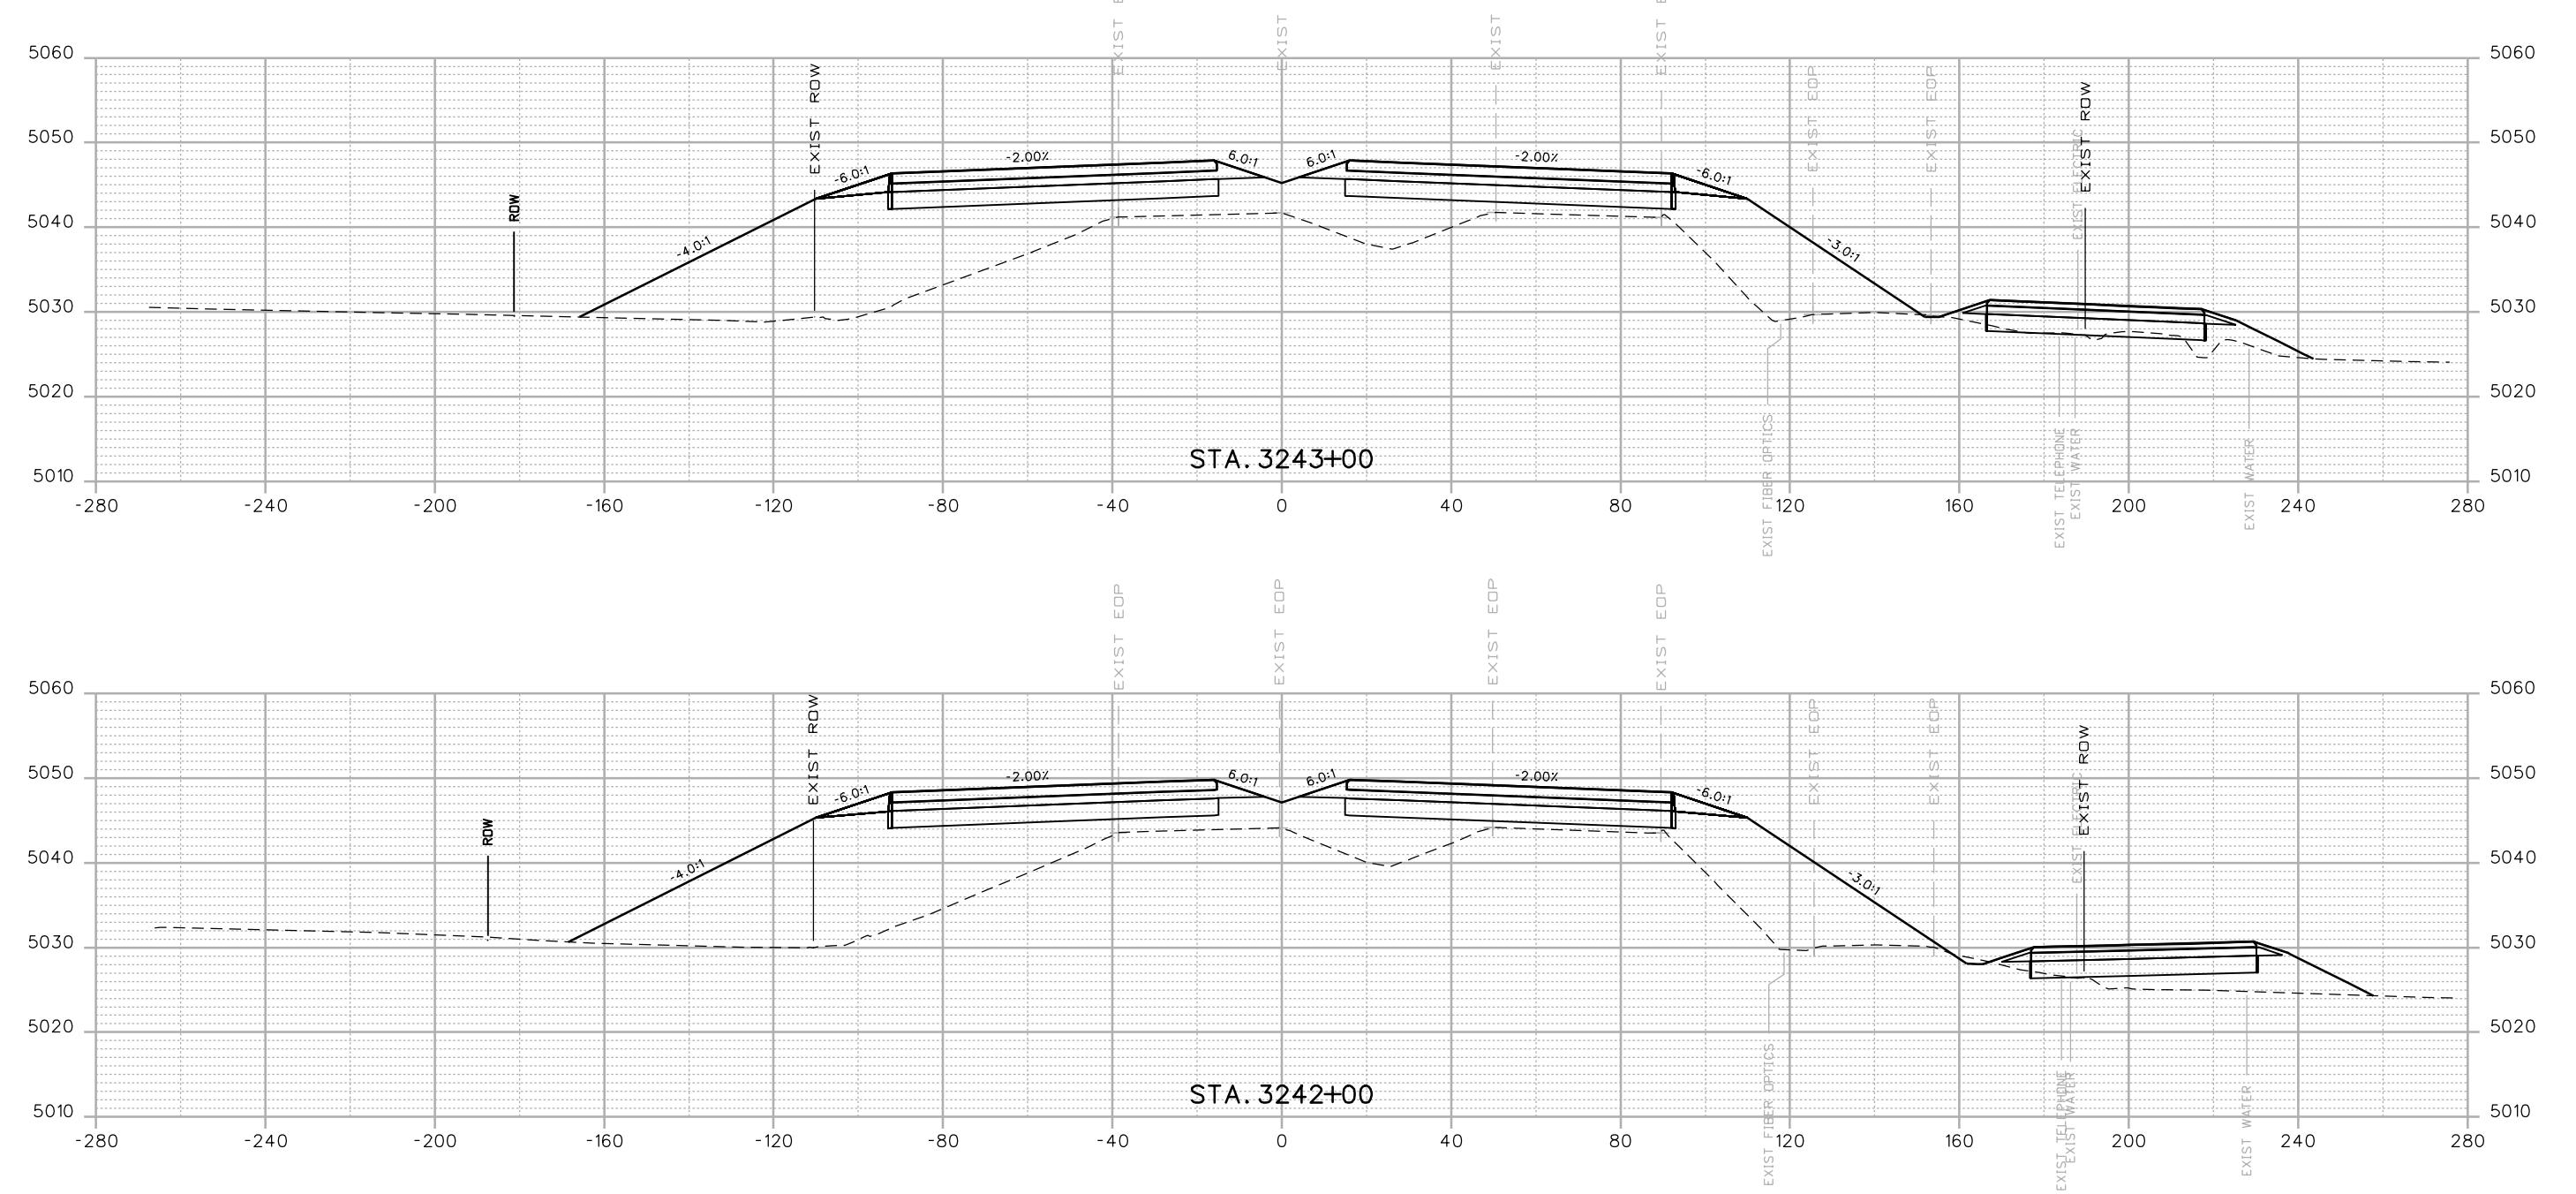

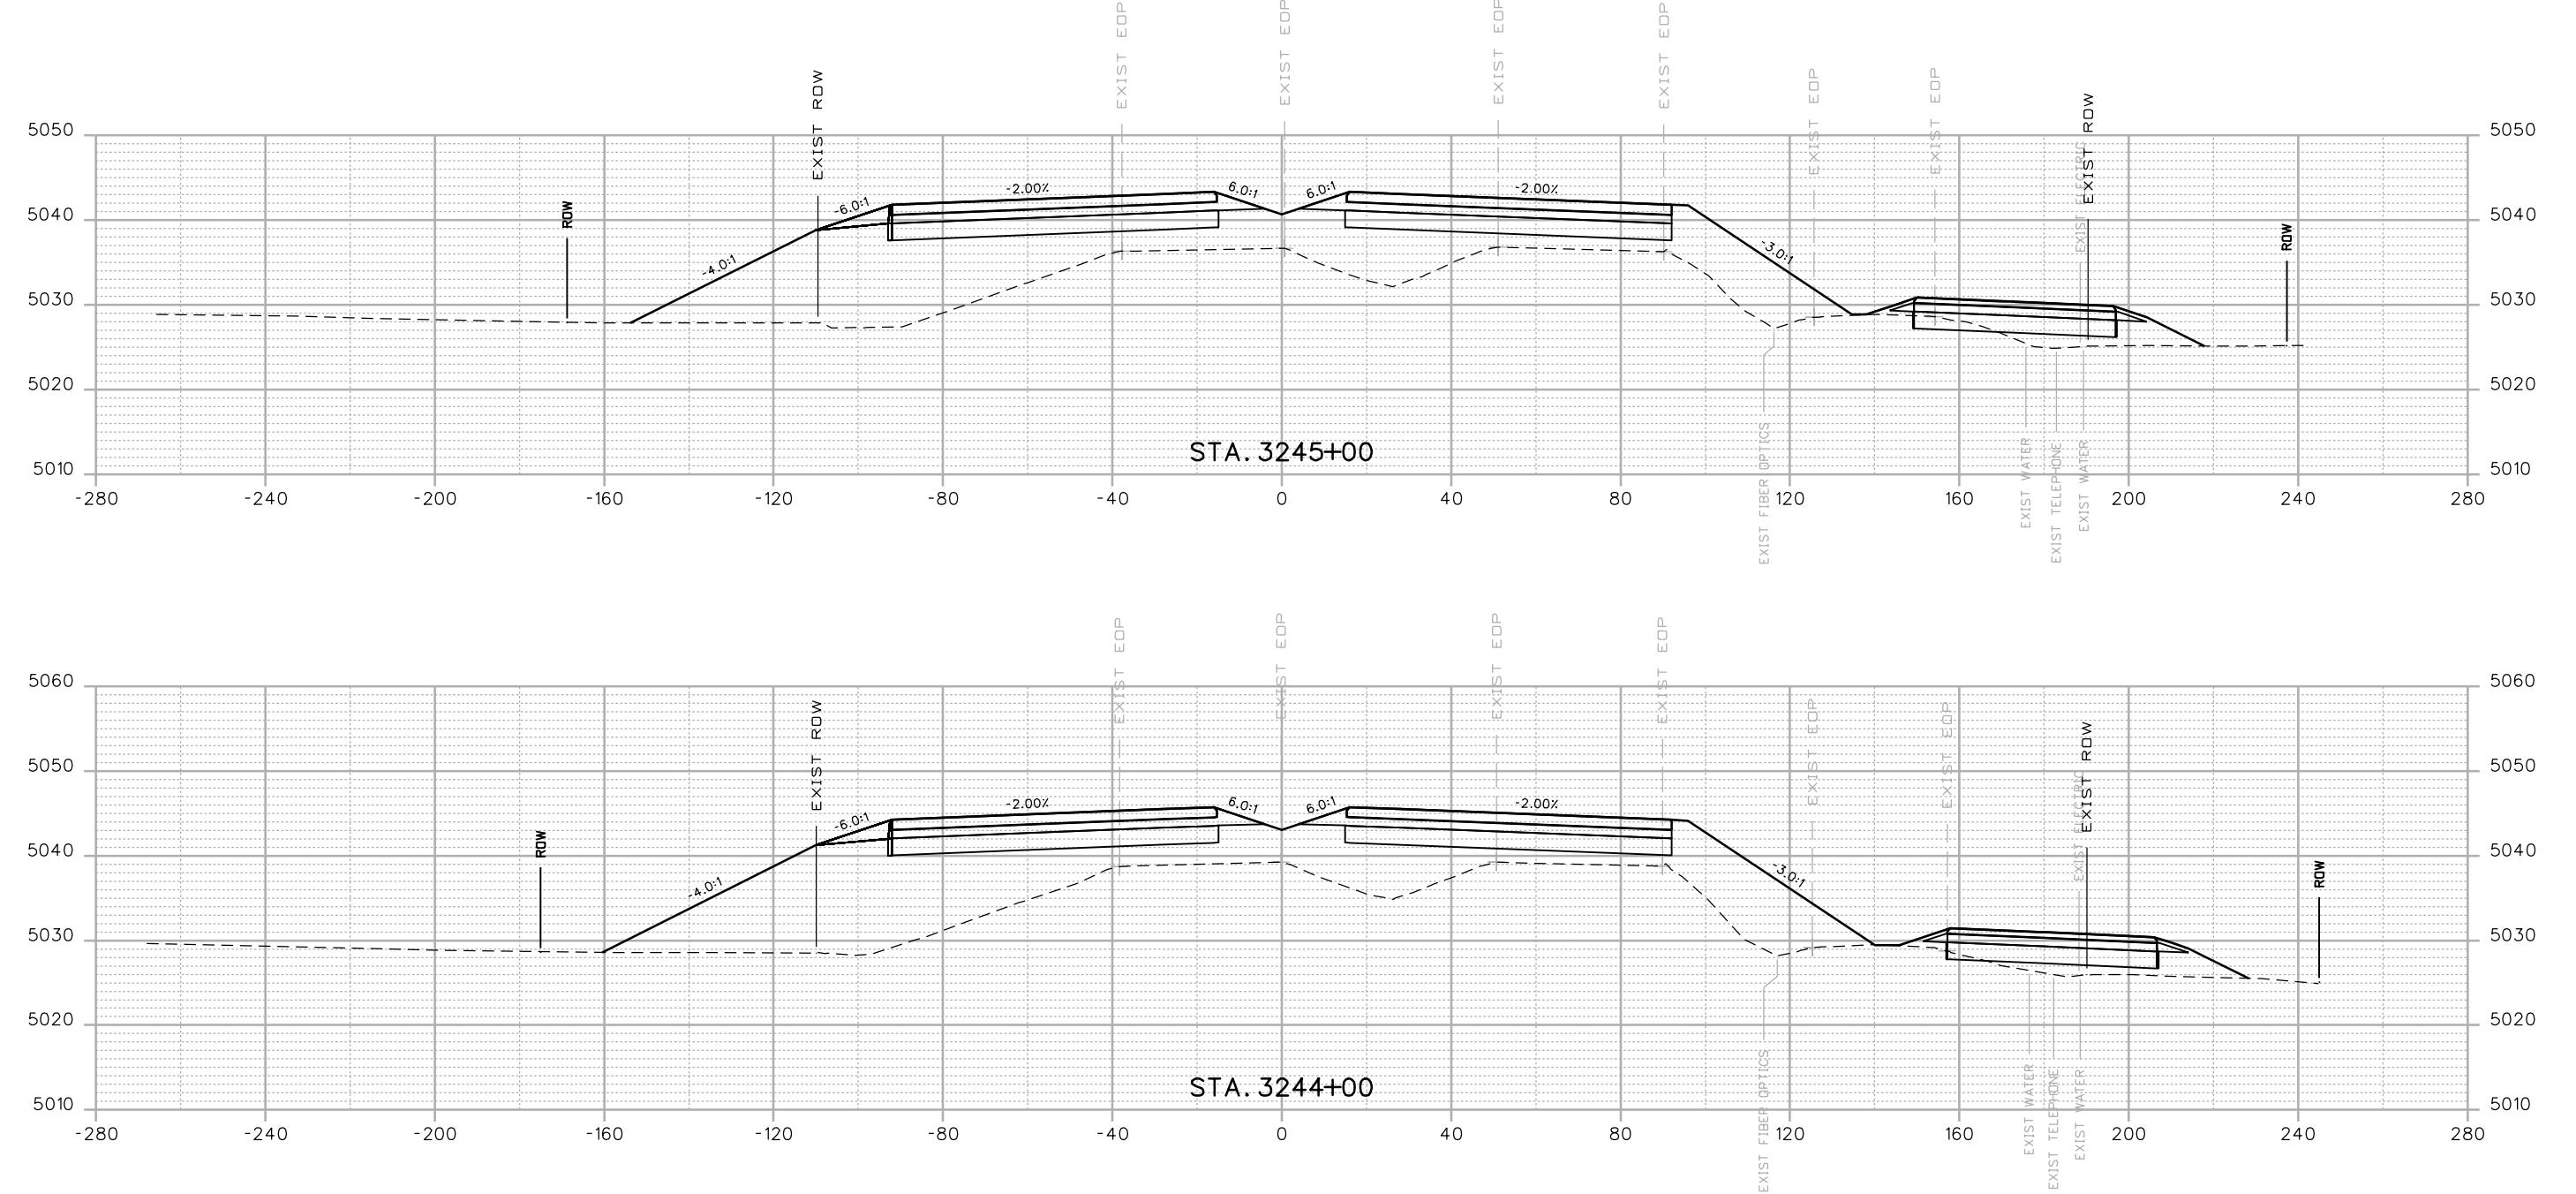

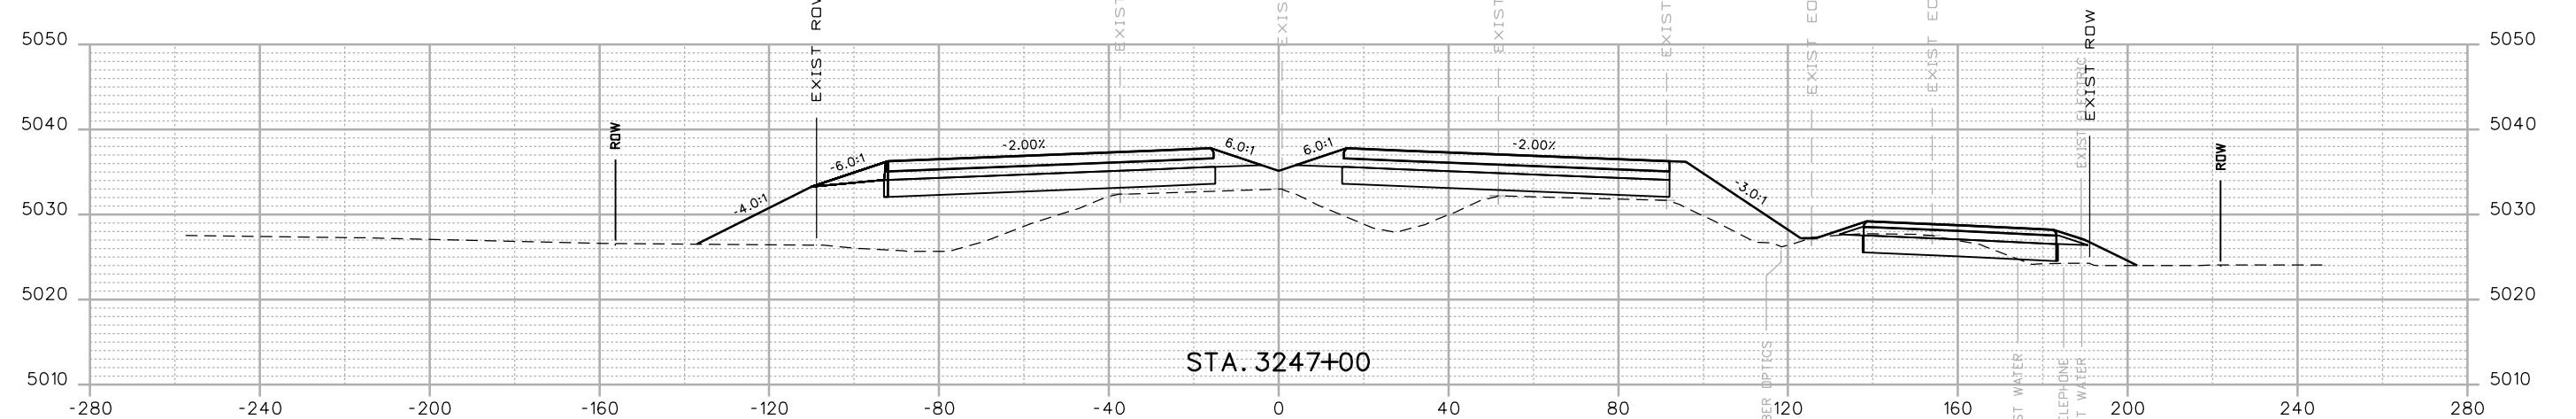

STA. 3247+00

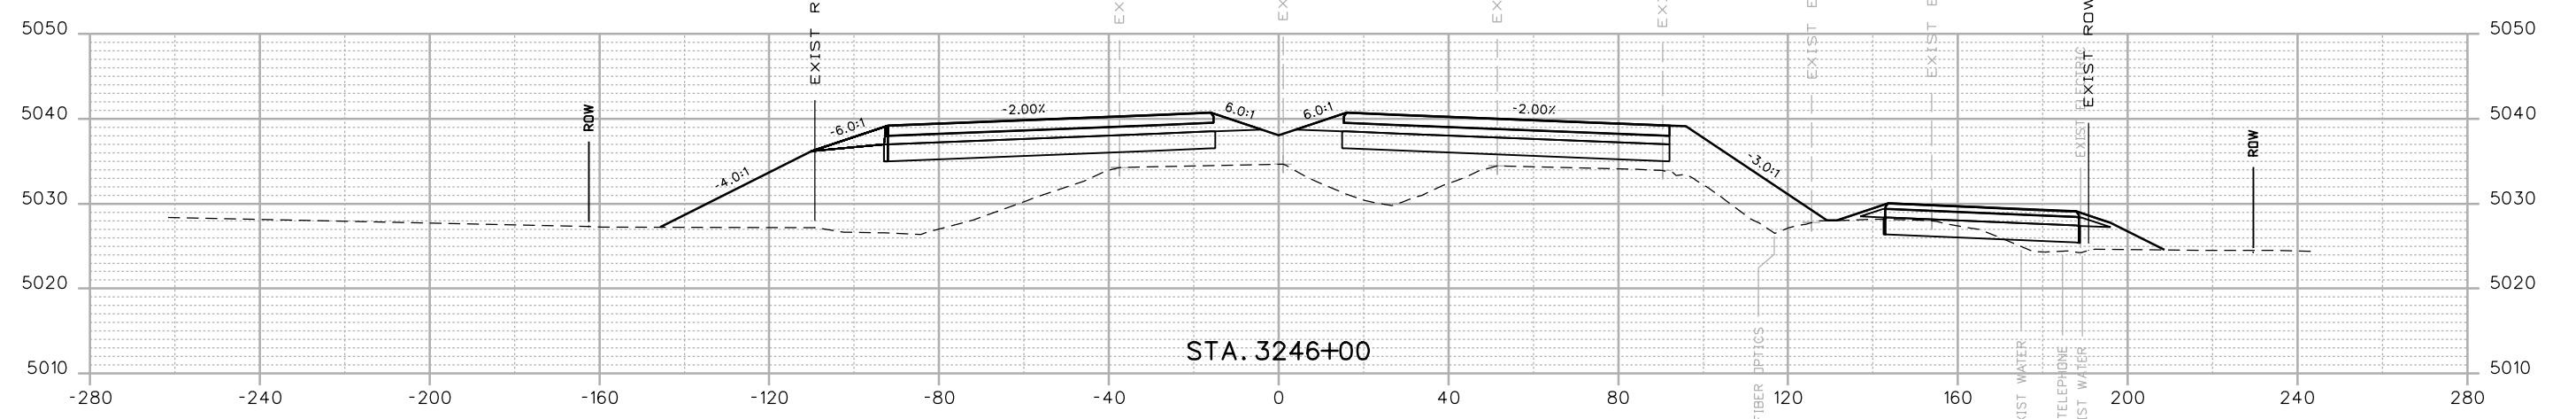

STA. 3246+00

Print Date: 12/12/2016	
Drawing File Name: 18319DES_Cross Sections 20% - Seg 6.dgn	
Horiz. Scale: 1:40	Vert. Scale: As Noted
Unit Information	Unit Leader Initials
<b>MULLER</b> ENGINEERING COMPANY	

Sheet Revisions	
Date:	Comments
	Int.
0000	20% SUBMITTAL




Colorado Department of Transportation  
10601 W. 10th Street  
Greeley, CO 80634  
Phone: 970-350-2322 FAX: 970-350-2181  
Region 4  
CJB

As Constructed	I-25 FROM N/D SH 56 TO N/D SH 402 CROSS SECTIONS I-25			Project No./Code
No Revisions:				
Revised:	Designer: RKZ	Structure		IM 0253-220
	Detailer: LMR	Numbers		18319
Void:	Sheet Subset: XSEC	Subset Sheets:	X59 of 178	Sheet Number 386

Print Date: 12/12/2016  
 Drawing File Name: 18319DES\_Cross Sections 20% - Seg 6.dgn  
 Horiz. Scale: 1:40 Vert. Scale: As Noted  
 Unit Information Unit Leader Initials  
**MULLER**  
 ENGINEERING COMPANY

00000

Sheet Revisions  
 Date: Comments Int.  
 20% SUBMITTAL

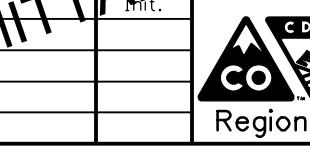


Colorado Department of Transportation  
 10601 W. 10th Street  
 Greeley, CO 80634  
 Phone: 970-350-2322 FAX: 970-350-2181  
 CJB

As Constructed  
 No Revisions:  
 Revised:  
 Designer: RKZ | Structure  
 Detailer: LMR | Numbers  
 Void:  
 Sheet Subset: XSEC Subset Sheets: X60 of 178

I-25 FROM N/D SH 56 TO N/D SH 402  
 CROSS SECTIONS  
 I-25

Project No./Code  
 IM 0253-220  
 18319  
 Sheet Number 387

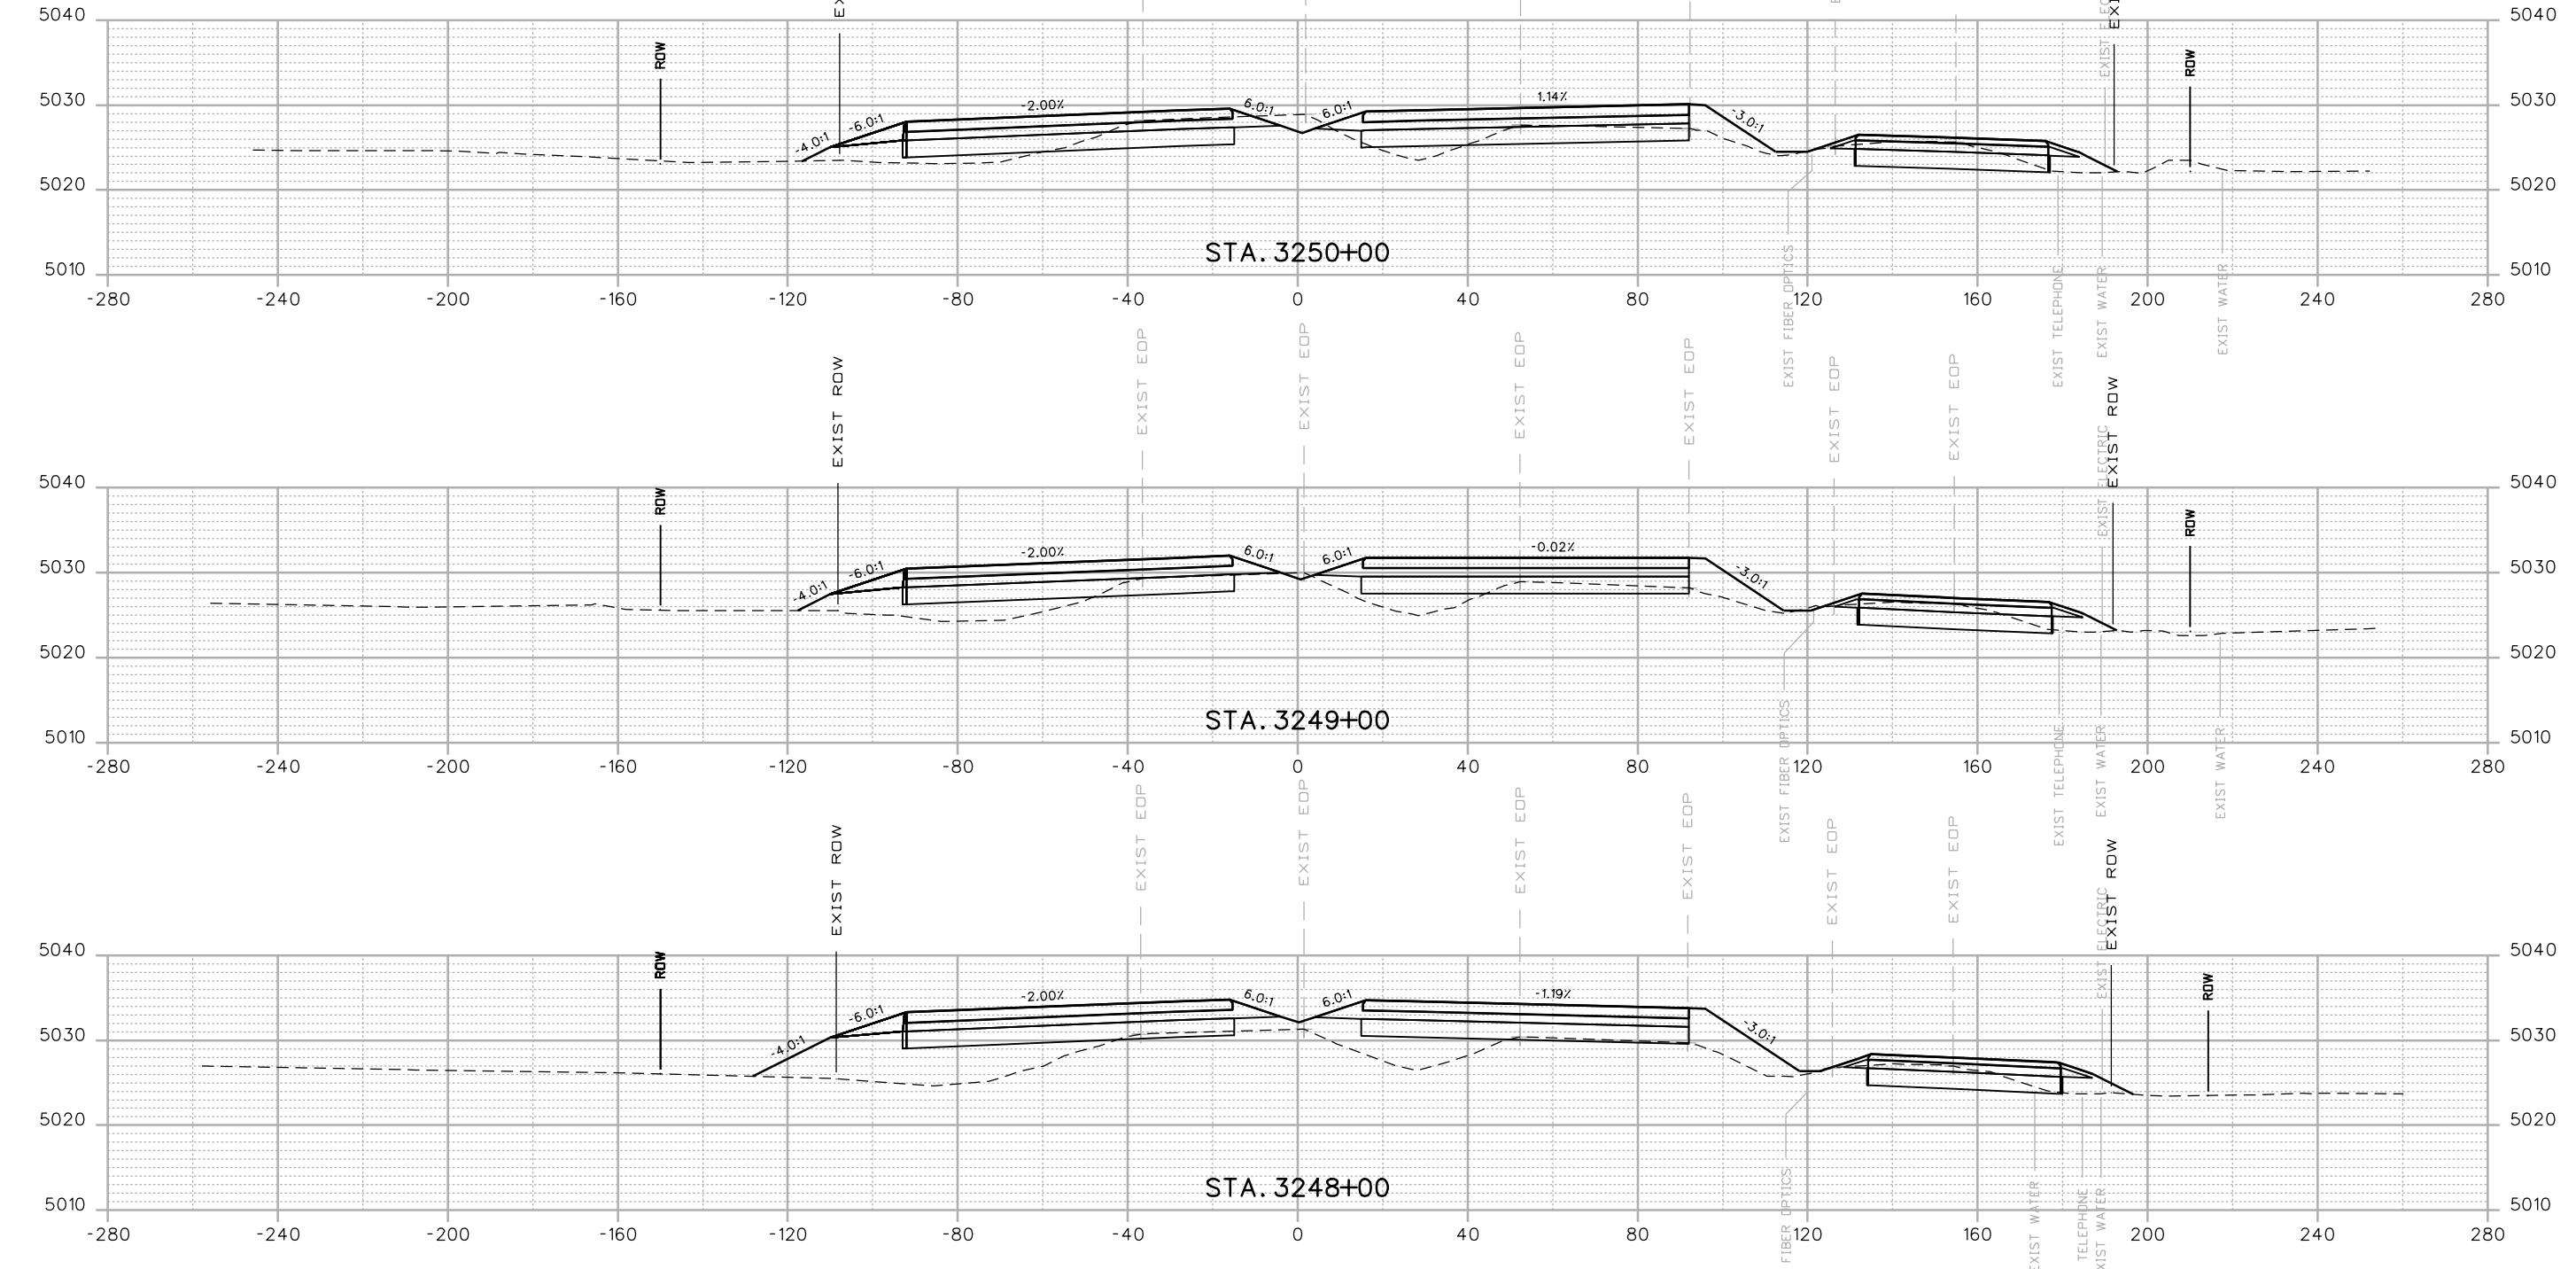

Print Date: 12/12/2016


Drawing File Name: 18319DES\_Cross Sections 20% - Seg 6.dgn

Horiz. Scale: 1:40

Unit Information

**MULLER**  
ENGINEERING COMPANY

00000



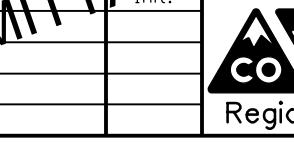
Sheet Revisions  
Date: Comments Int.  
**20% SUBMITTAL**

Colorado Department of Transportation  
10601 W. 10th Street  
Greeley, CO 80634  
Phone: 970-350-2322 FAX: 970-350-2181  
CJB

As Constructed  
No Revisions:  
Revised:  
Void:

I-25 FROM N/D SH 56 TO N/D SH 402  
CROSS SECTIONS  
I-25  
Designer: RKZ | Structure Numbers:  
Detailer: LMR |  
Sheet Subset: XSEC Subset Sheets: X61 of 178


Project No./Code  
IM 0253-220  
18319  
Sheet Number 388

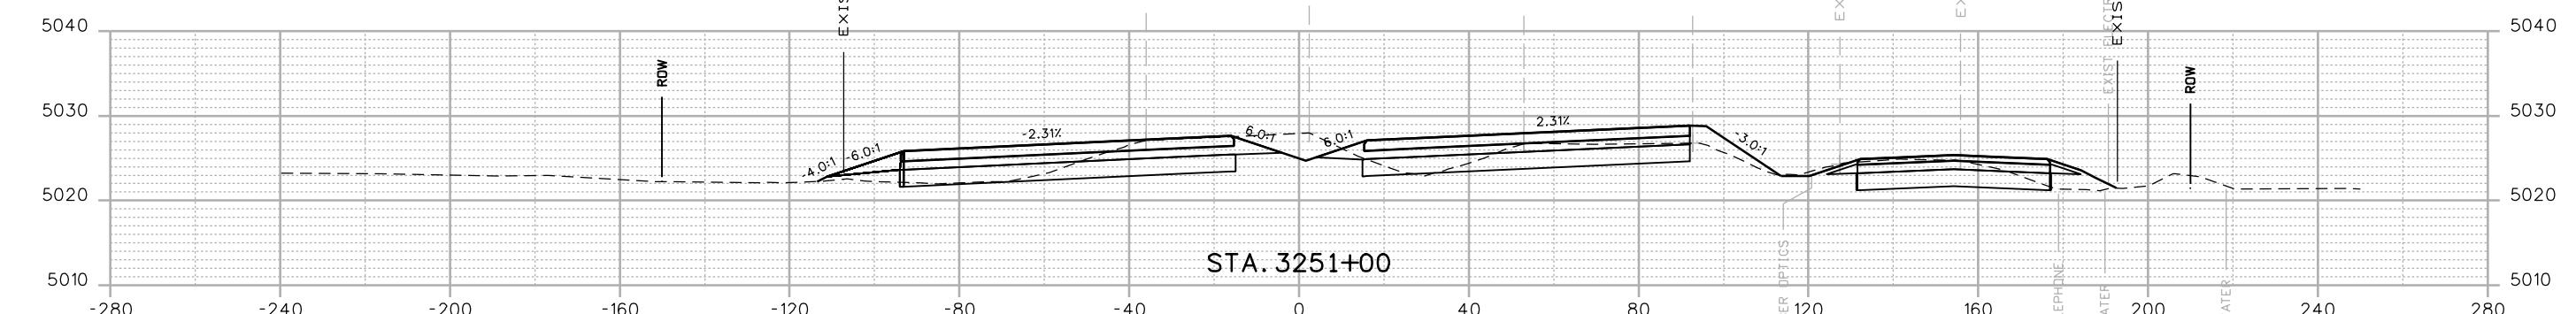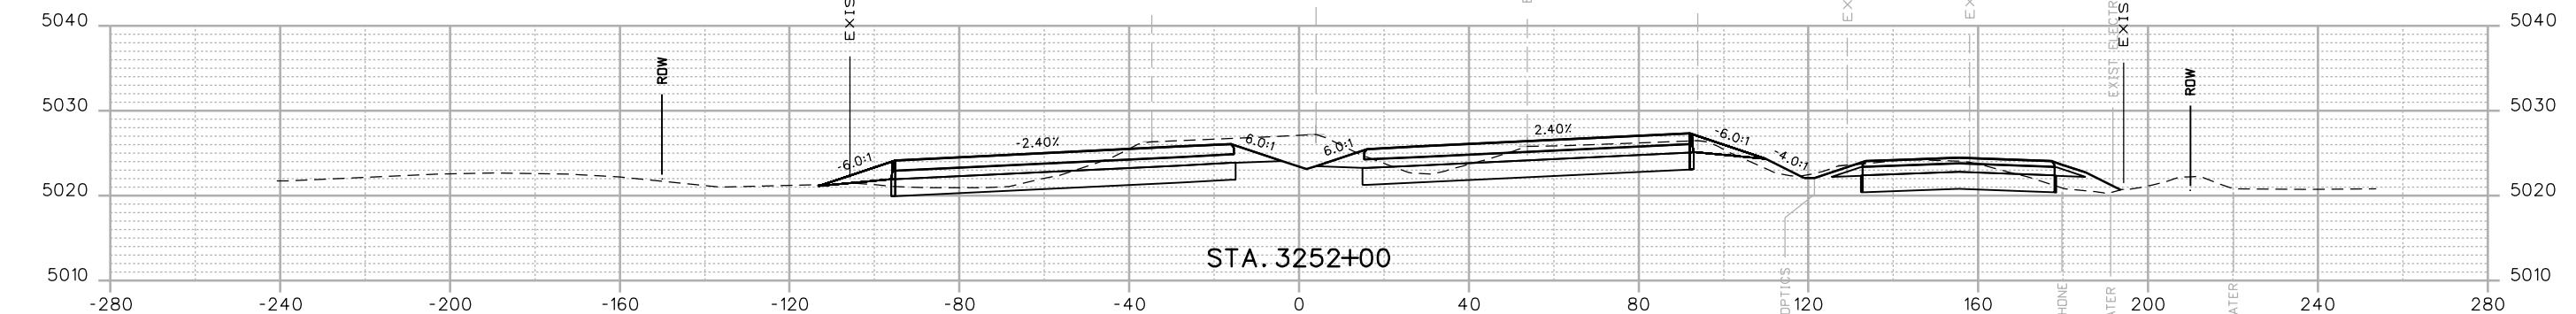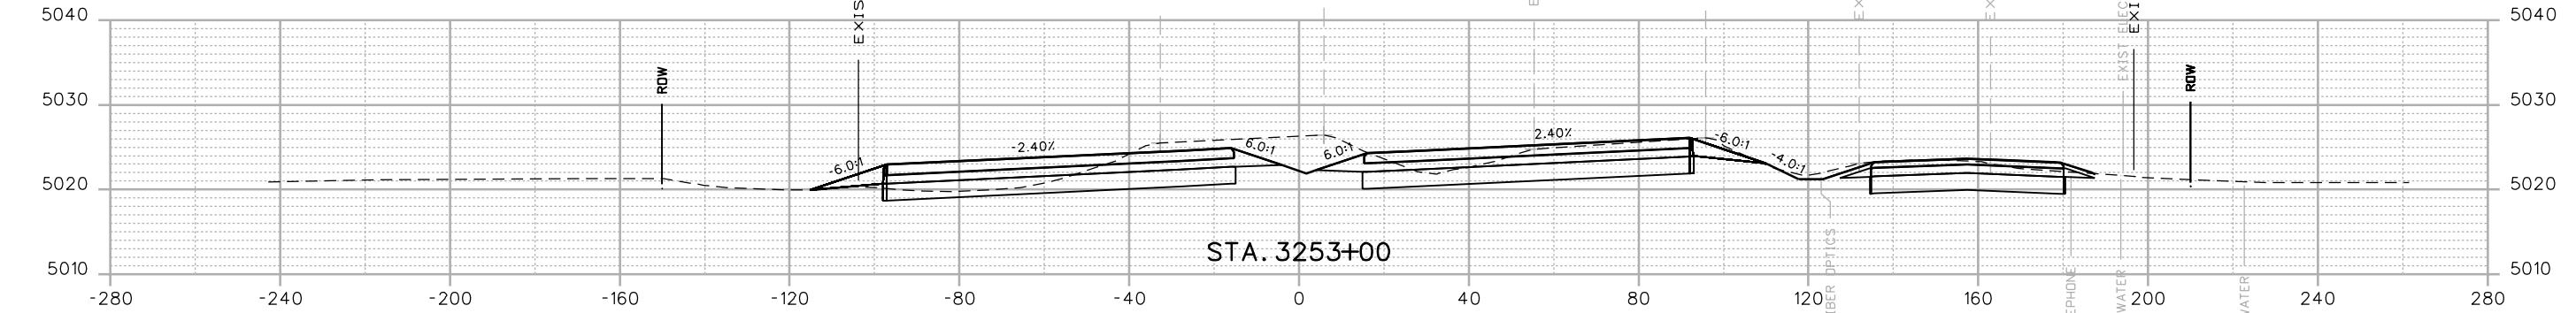

Print Date: 12/12/2016  
 Drawing File Name: 18319DES\_Cross Sections 20% - Seg 6.dgn  
 Horiz. Scale: 1:40 Vert. Scale: As Noted  
 Unit Information Unit Leader Initials  
**MULLER**  
 ENGINEERING COMPANY

00000

Sheet Revisions  
 Date: Comments Init.  
 20% SUBMITTAL

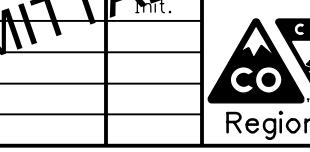



Colorado Department of Transportation  
 10601 W. 10th Street  
 Greeley, CO 80634  
 Phone: 970-350-2322 FAX: 970-350-2181  
 CJB


As Constructed  
 No Revisions:  
 Revised:  
 Designer: RKZ | Structure Numbers:  
 Detailer: LMR  
 Void:  
 Sheet Subset: XSEC  
 Subset Sheets: X62 of 178

I-25 FROM N/D SH 56 TO N/D SH 402  
 CROSS SECTIONS  
 I-25

Project No./Code  
 IM 0253-220  
 18319  
 Sheet Number 389

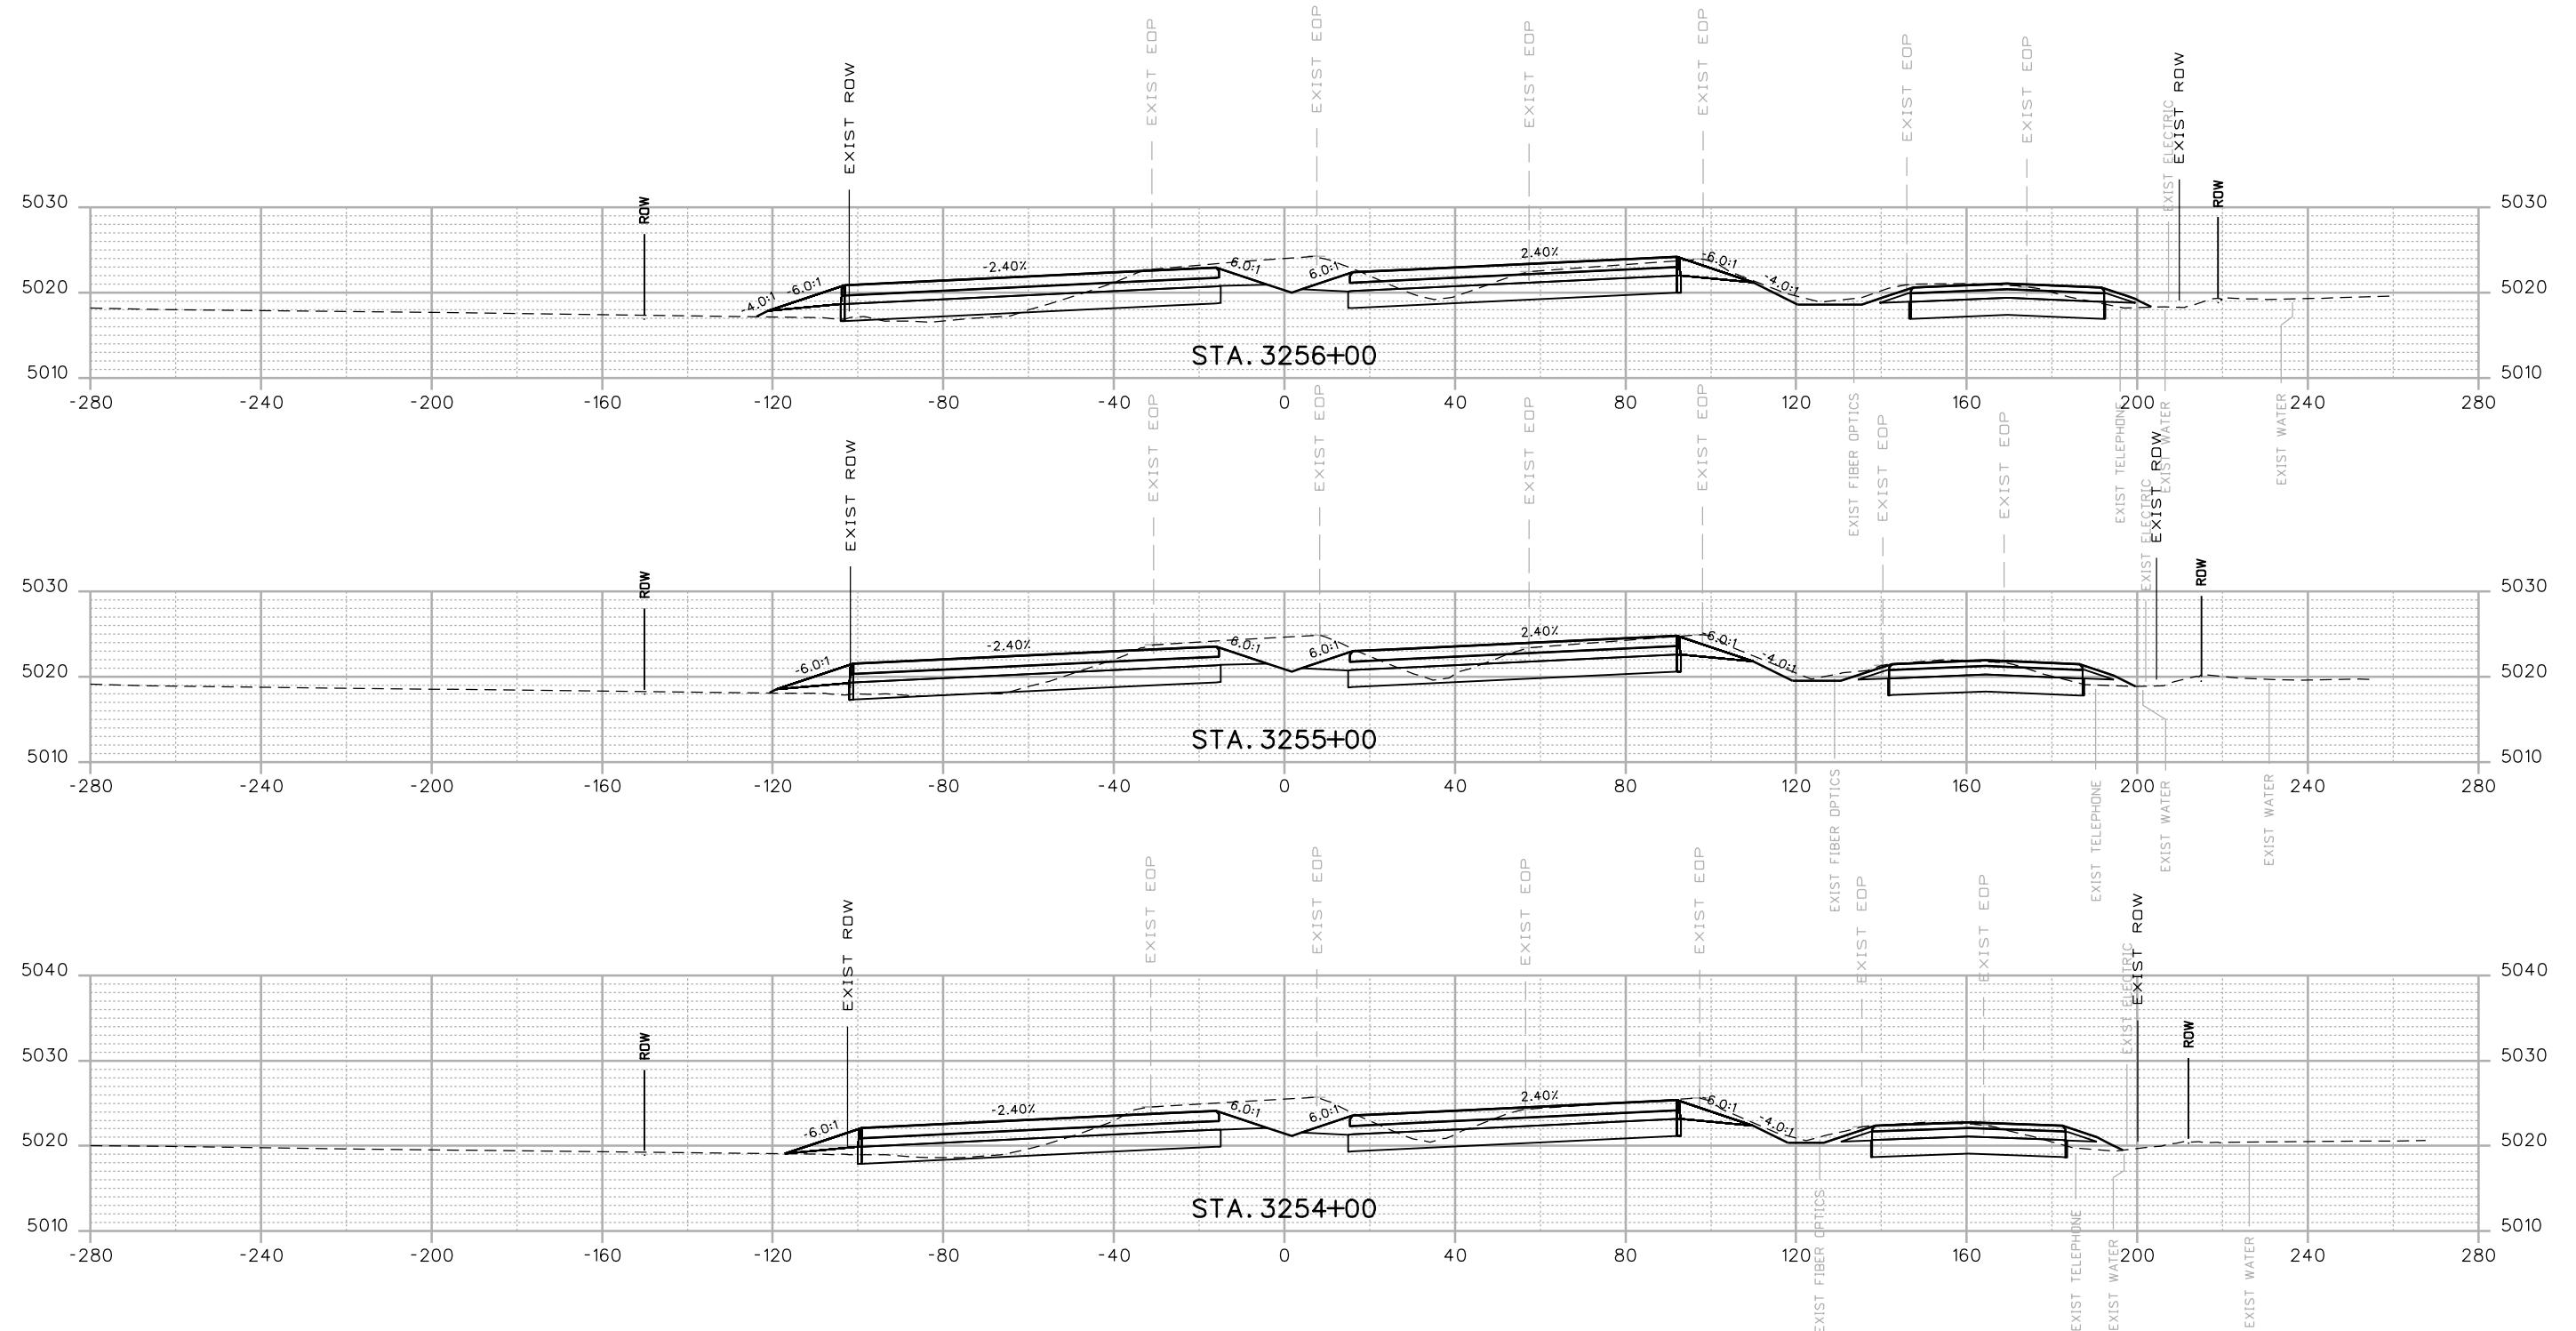


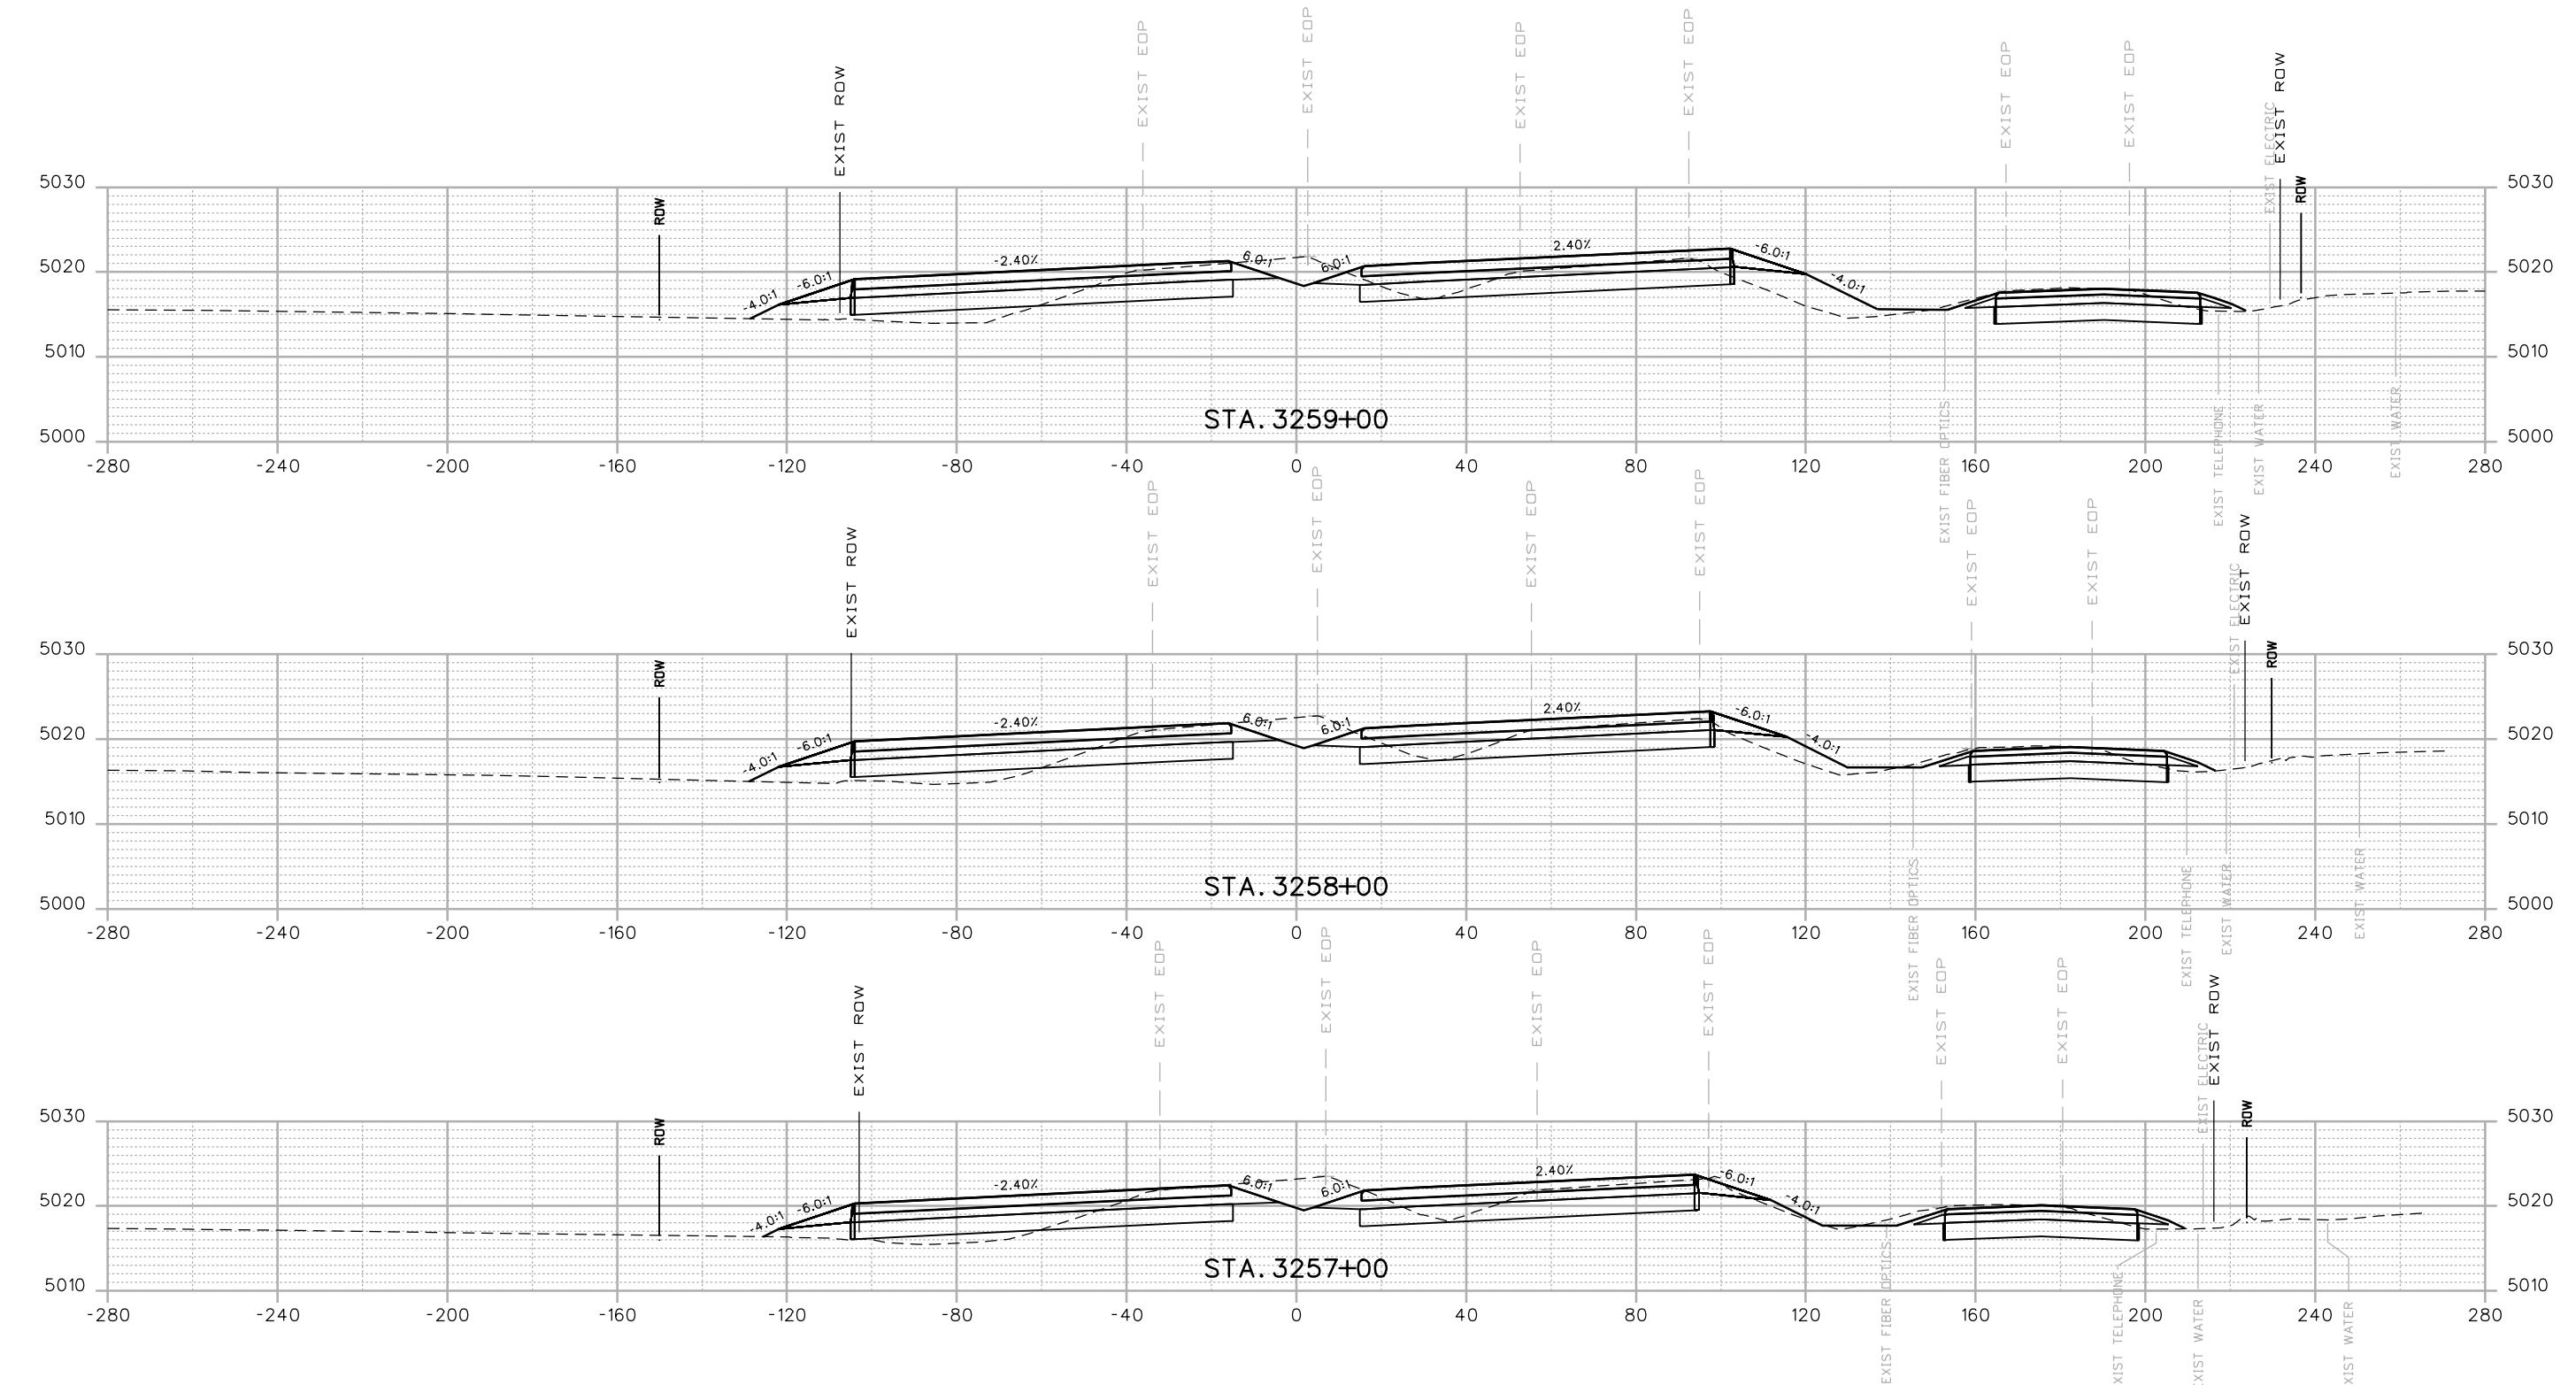

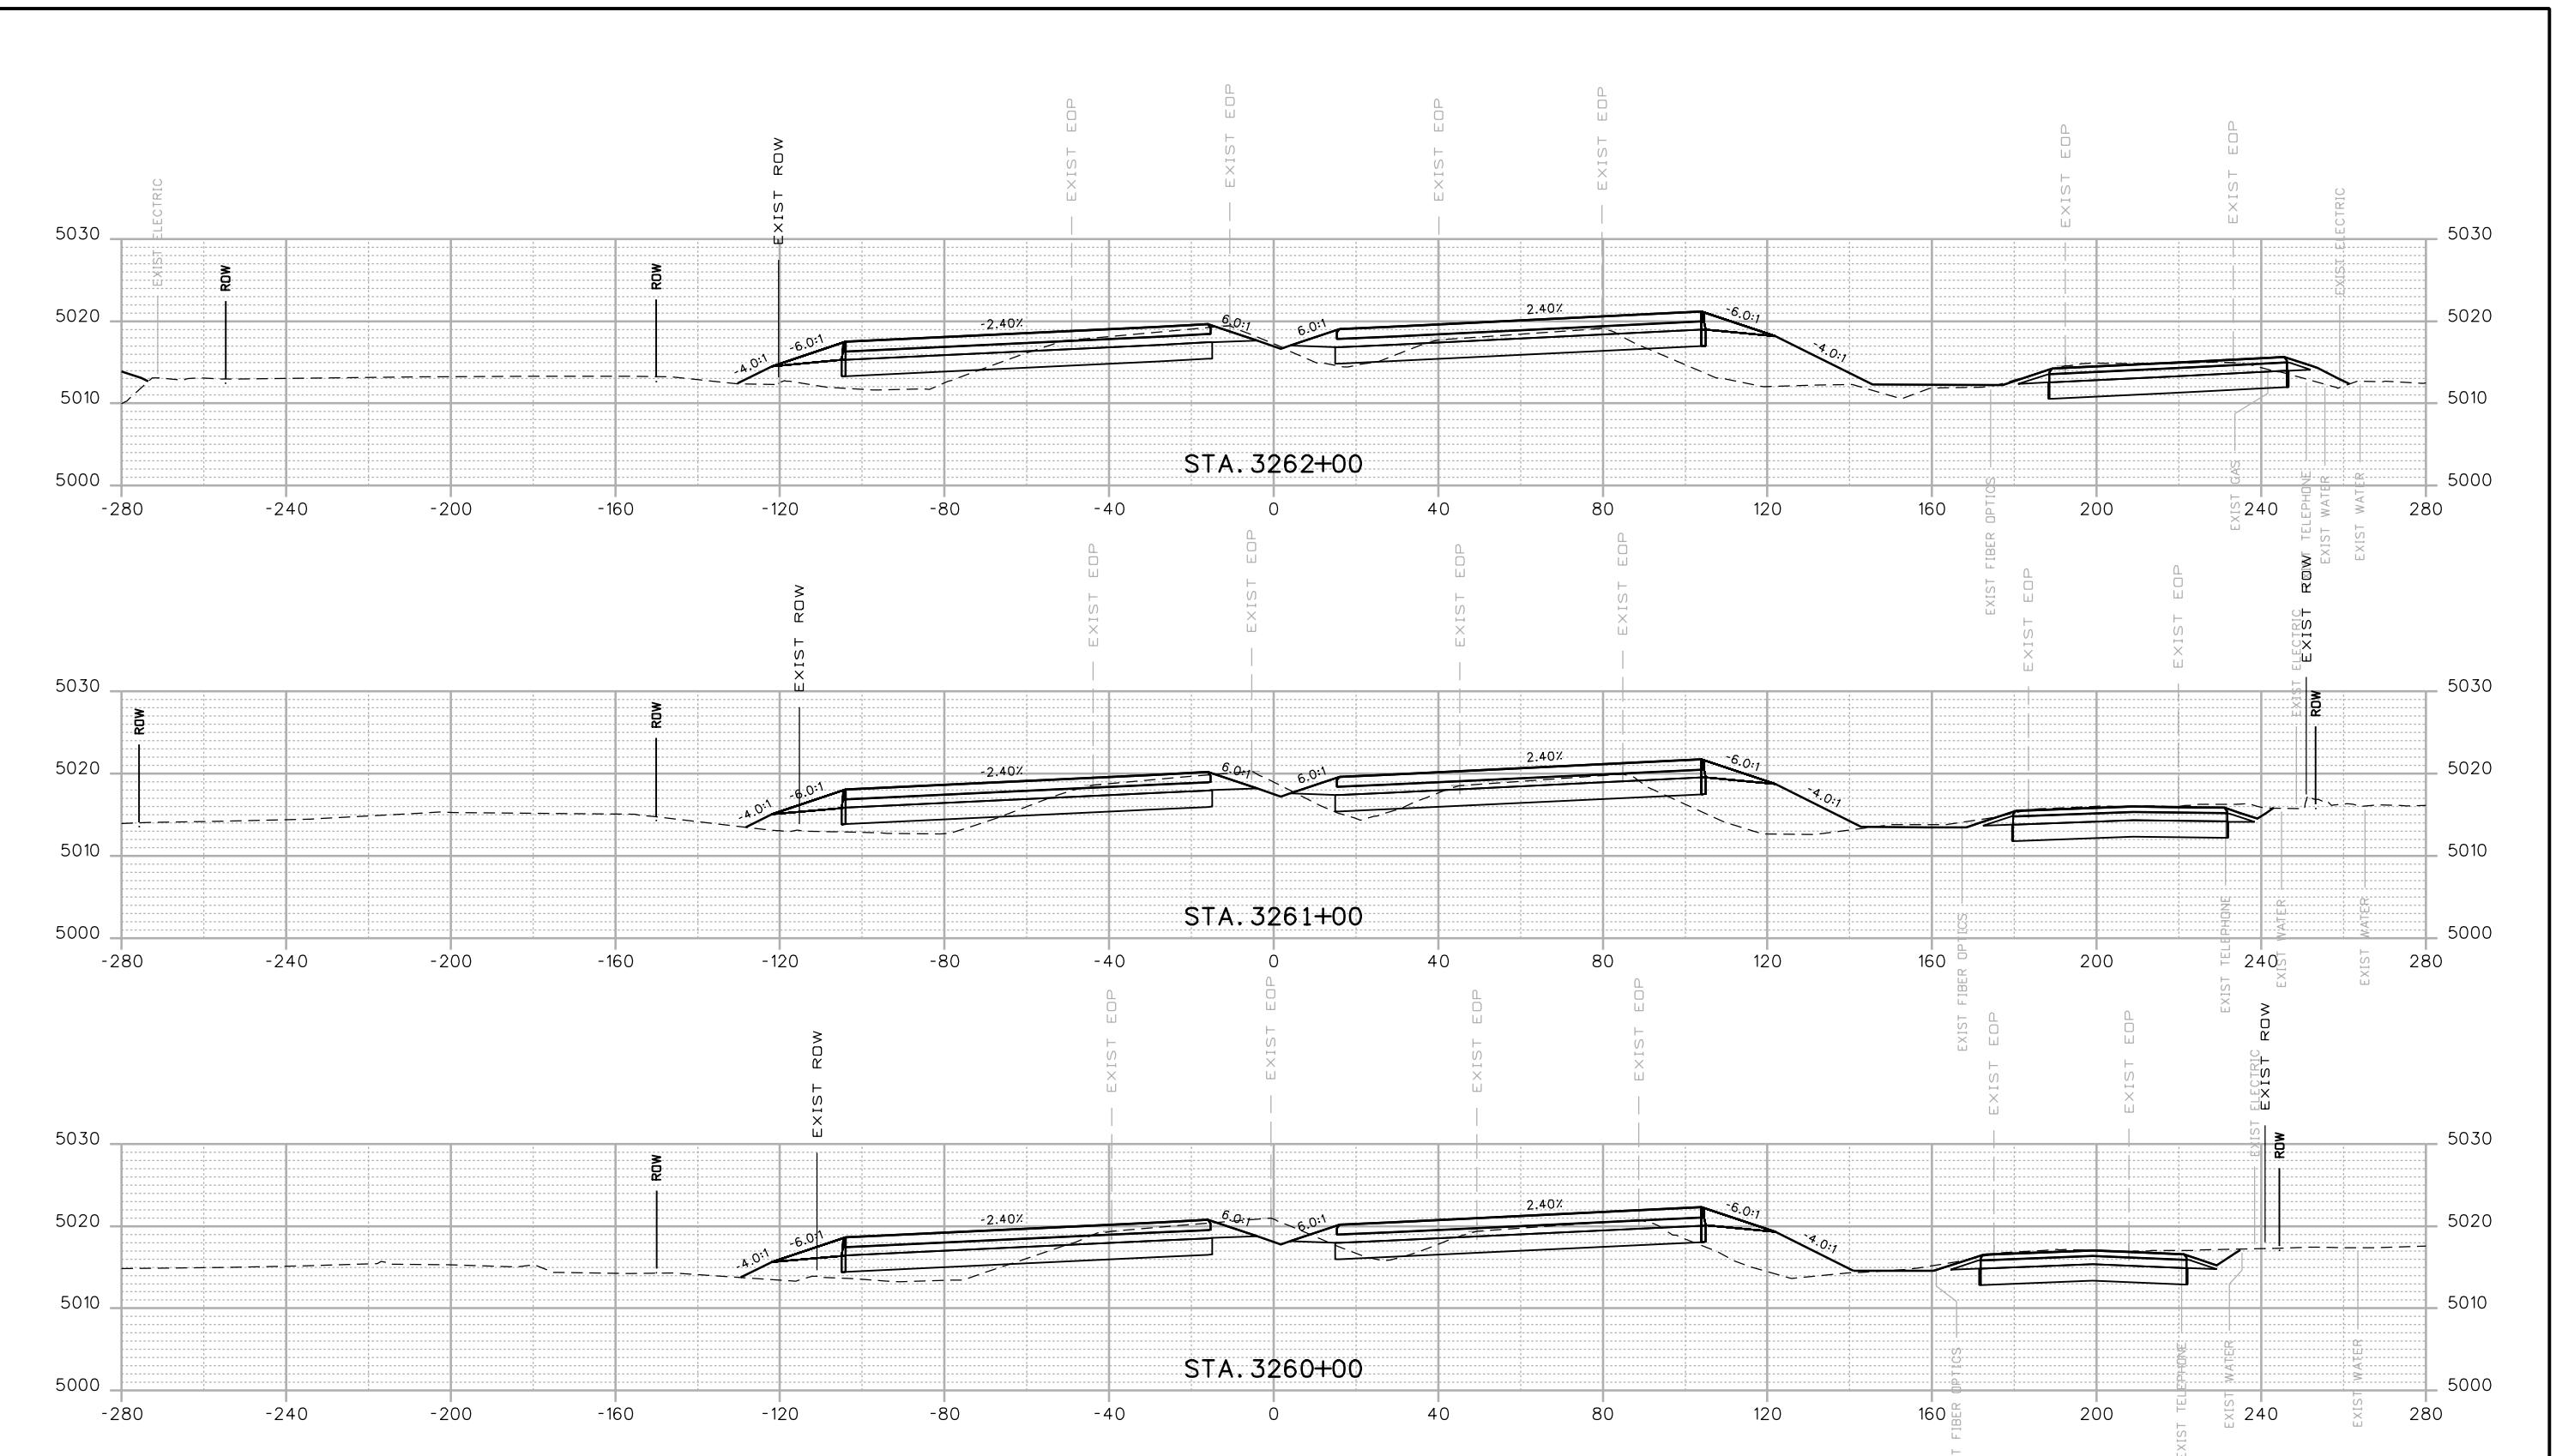


Print Date: 12/12/2016	
Drawing File Name: 18319DES_Cross Sections 20% - Seg 6.dgn	
Horiz. Scale: 1:40	Vert. Scale: As Noted
Unit Information	Unit Leader Initials
<b>MULLER</b> ENGINEERING COMPANY	00000

Sheet Revisions  
Date: Comments Int.  
**20% SUBMITTAL**

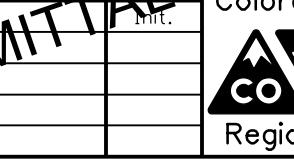

Colorado Department of Transportation  
10601 W. 10th Street  
Greeley, CO 80634  
Phone: 970-350-2322 FAX: 970-350-2181  
CJB

As Constructed	I-25 FROM N/D SH 56 TO N/D SH 402 CROSS SECTIONS I-25			Project No./Code
	No Revisions:	Designer:	RKZ	
Revised:	Revised:	Detailer:	LMR	IM 0253-220
Void:	Sheet Subset:	XSEC	Subset Sheets:	18319
				Sheet Number 391

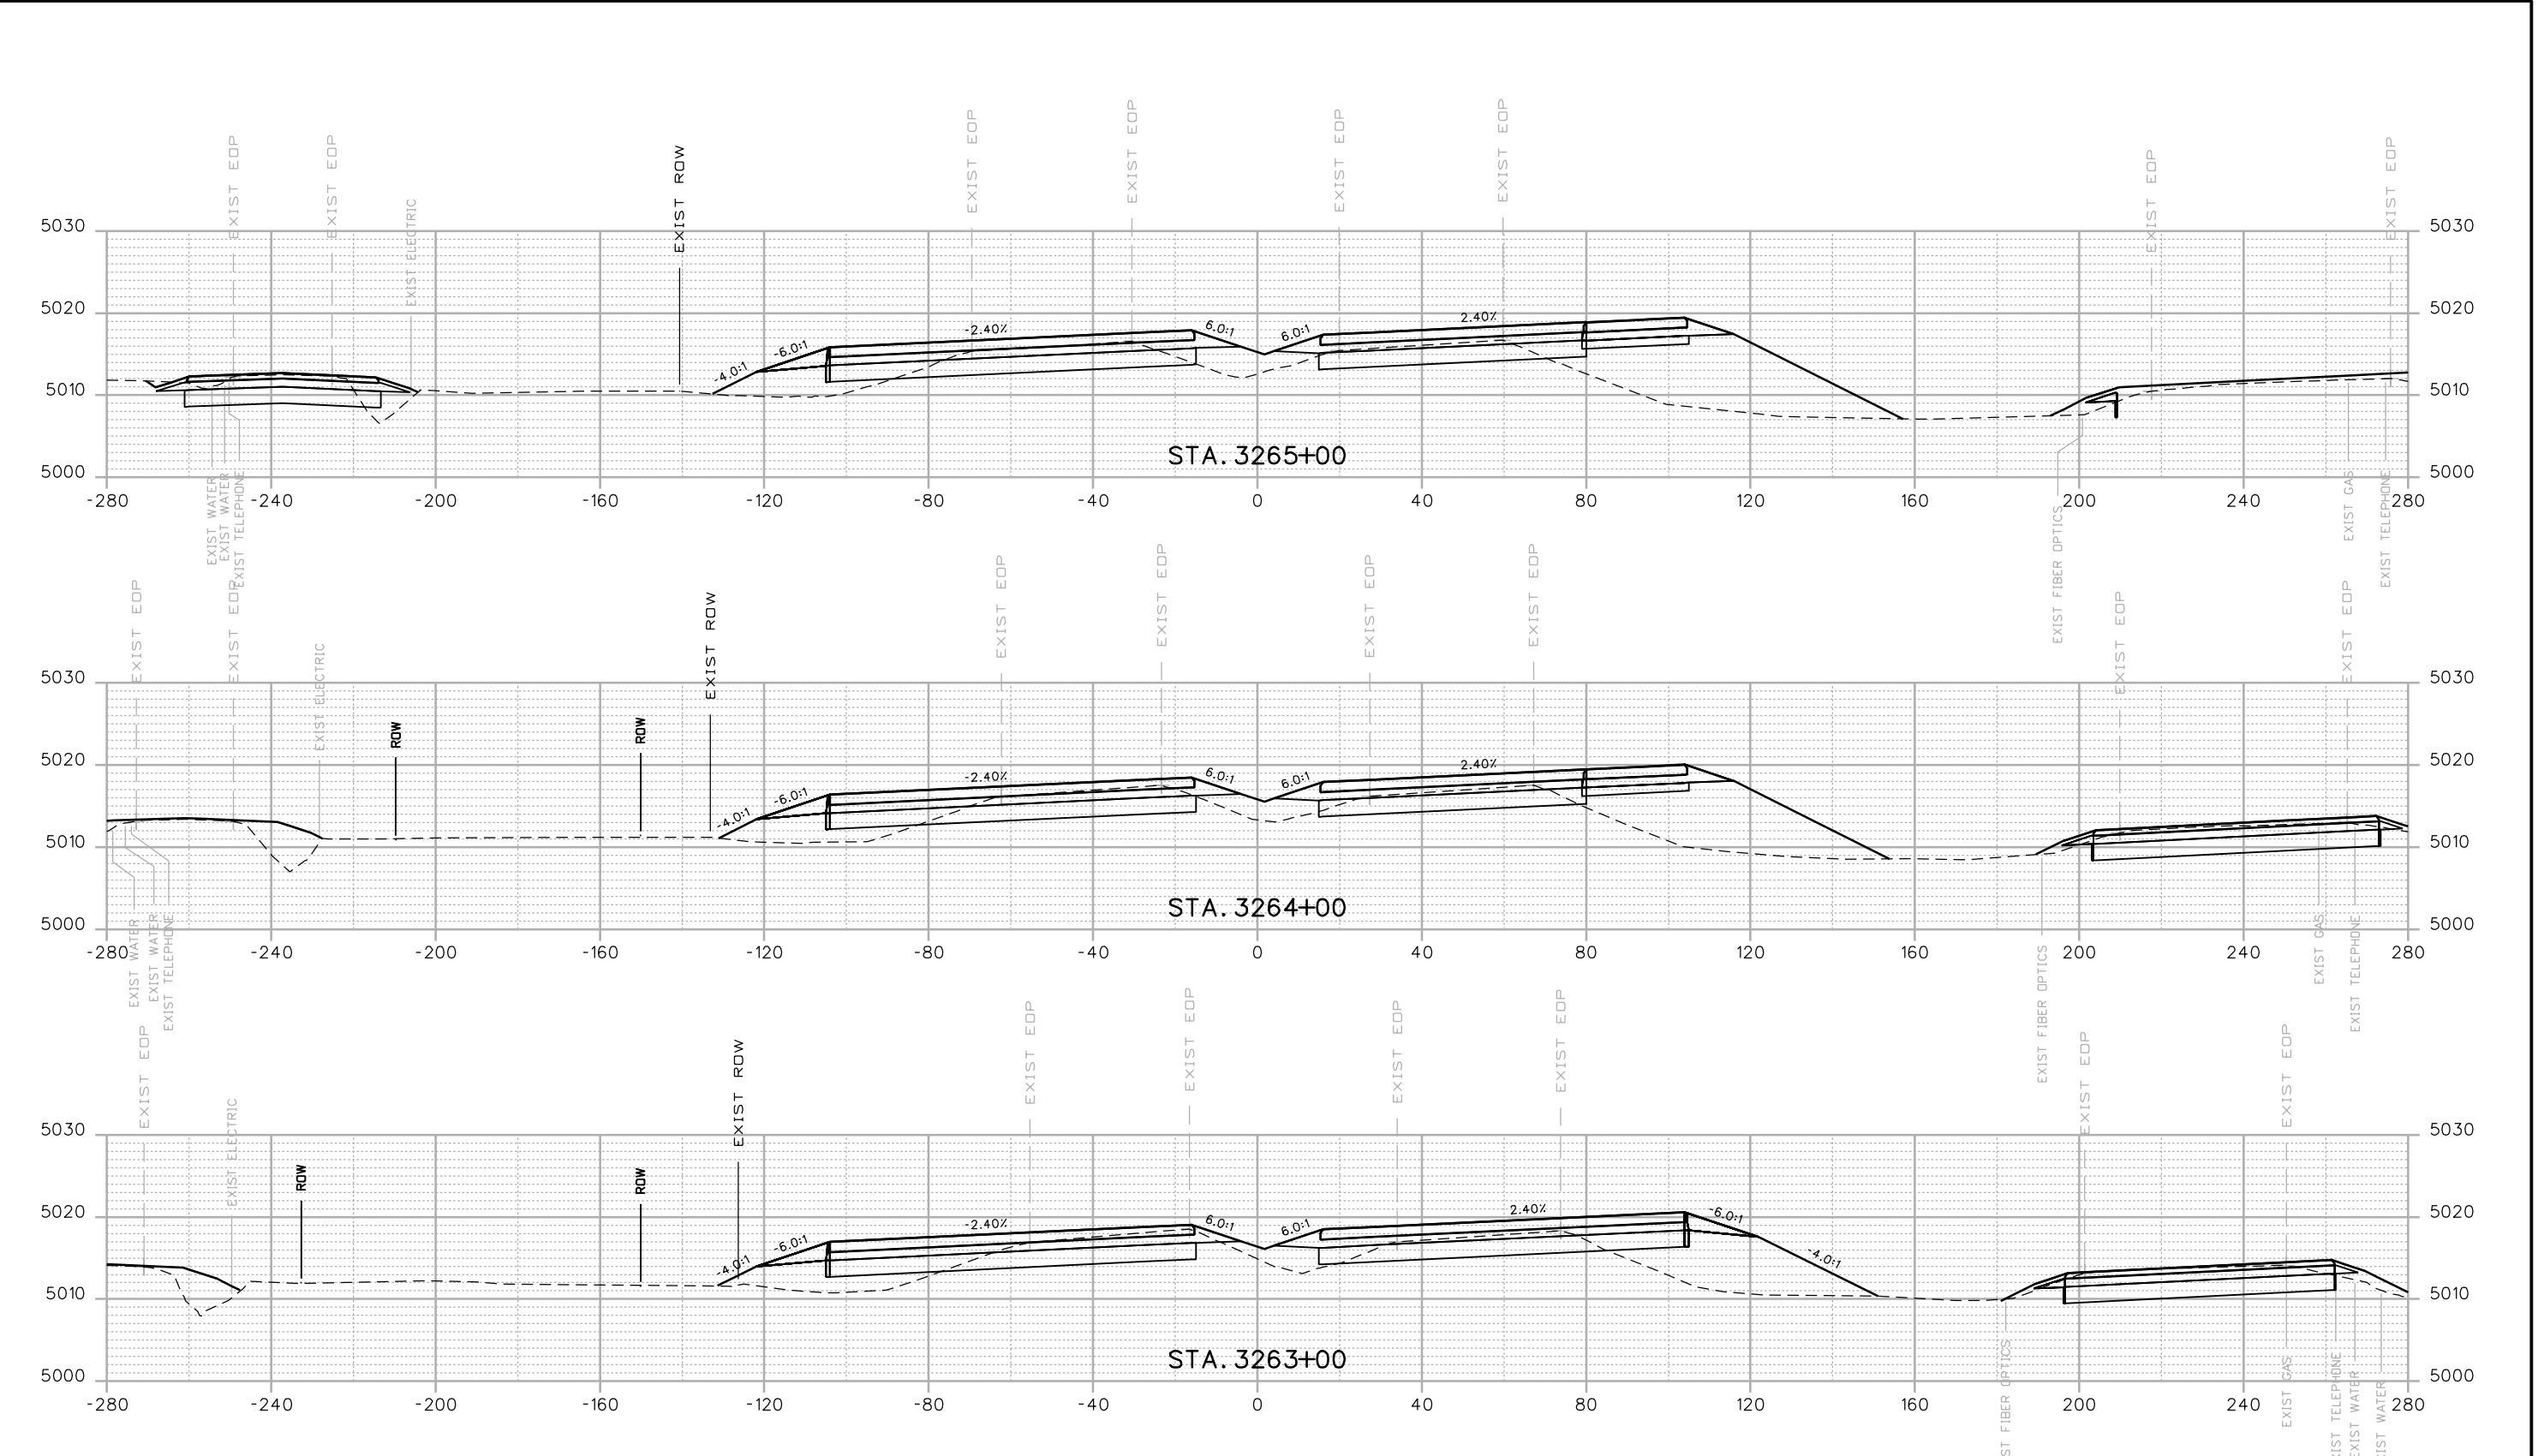

Print Date: 12/12/2016	
Drawing File Name: 18319DES_Cross_Sections 20% - Seg 6.dgn	
Horiz. Scale: 1:40	Vert. Scale: As Noted
Unit Information	Unit Leader Initials
<b>MULLER</b> ENGINEERING COMPANY	


00000

Sheet Revisions  
Date: Comments Int.  
**20% SUBMITTAL**



Colorado Department of Transportation  
10601 W. 10th Street  
Greeley, CO 80634  
Phone: 970-350-2322 FAX: 970-350-2181  
CJB

As Constructed	I-25 FROM N/D SH 56 TO N/D SH 402 CROSS SECTIONS I-25			Project No./Code
No Revisions:				
Revised:	Designer:	RKZ	Structure	IM 0253-220
	Detailer:	LMR	Numbers	18319
Void:	Sheet Subset:	XSEC	Subset Sheets:	X65 of 178

Sheet Number 392

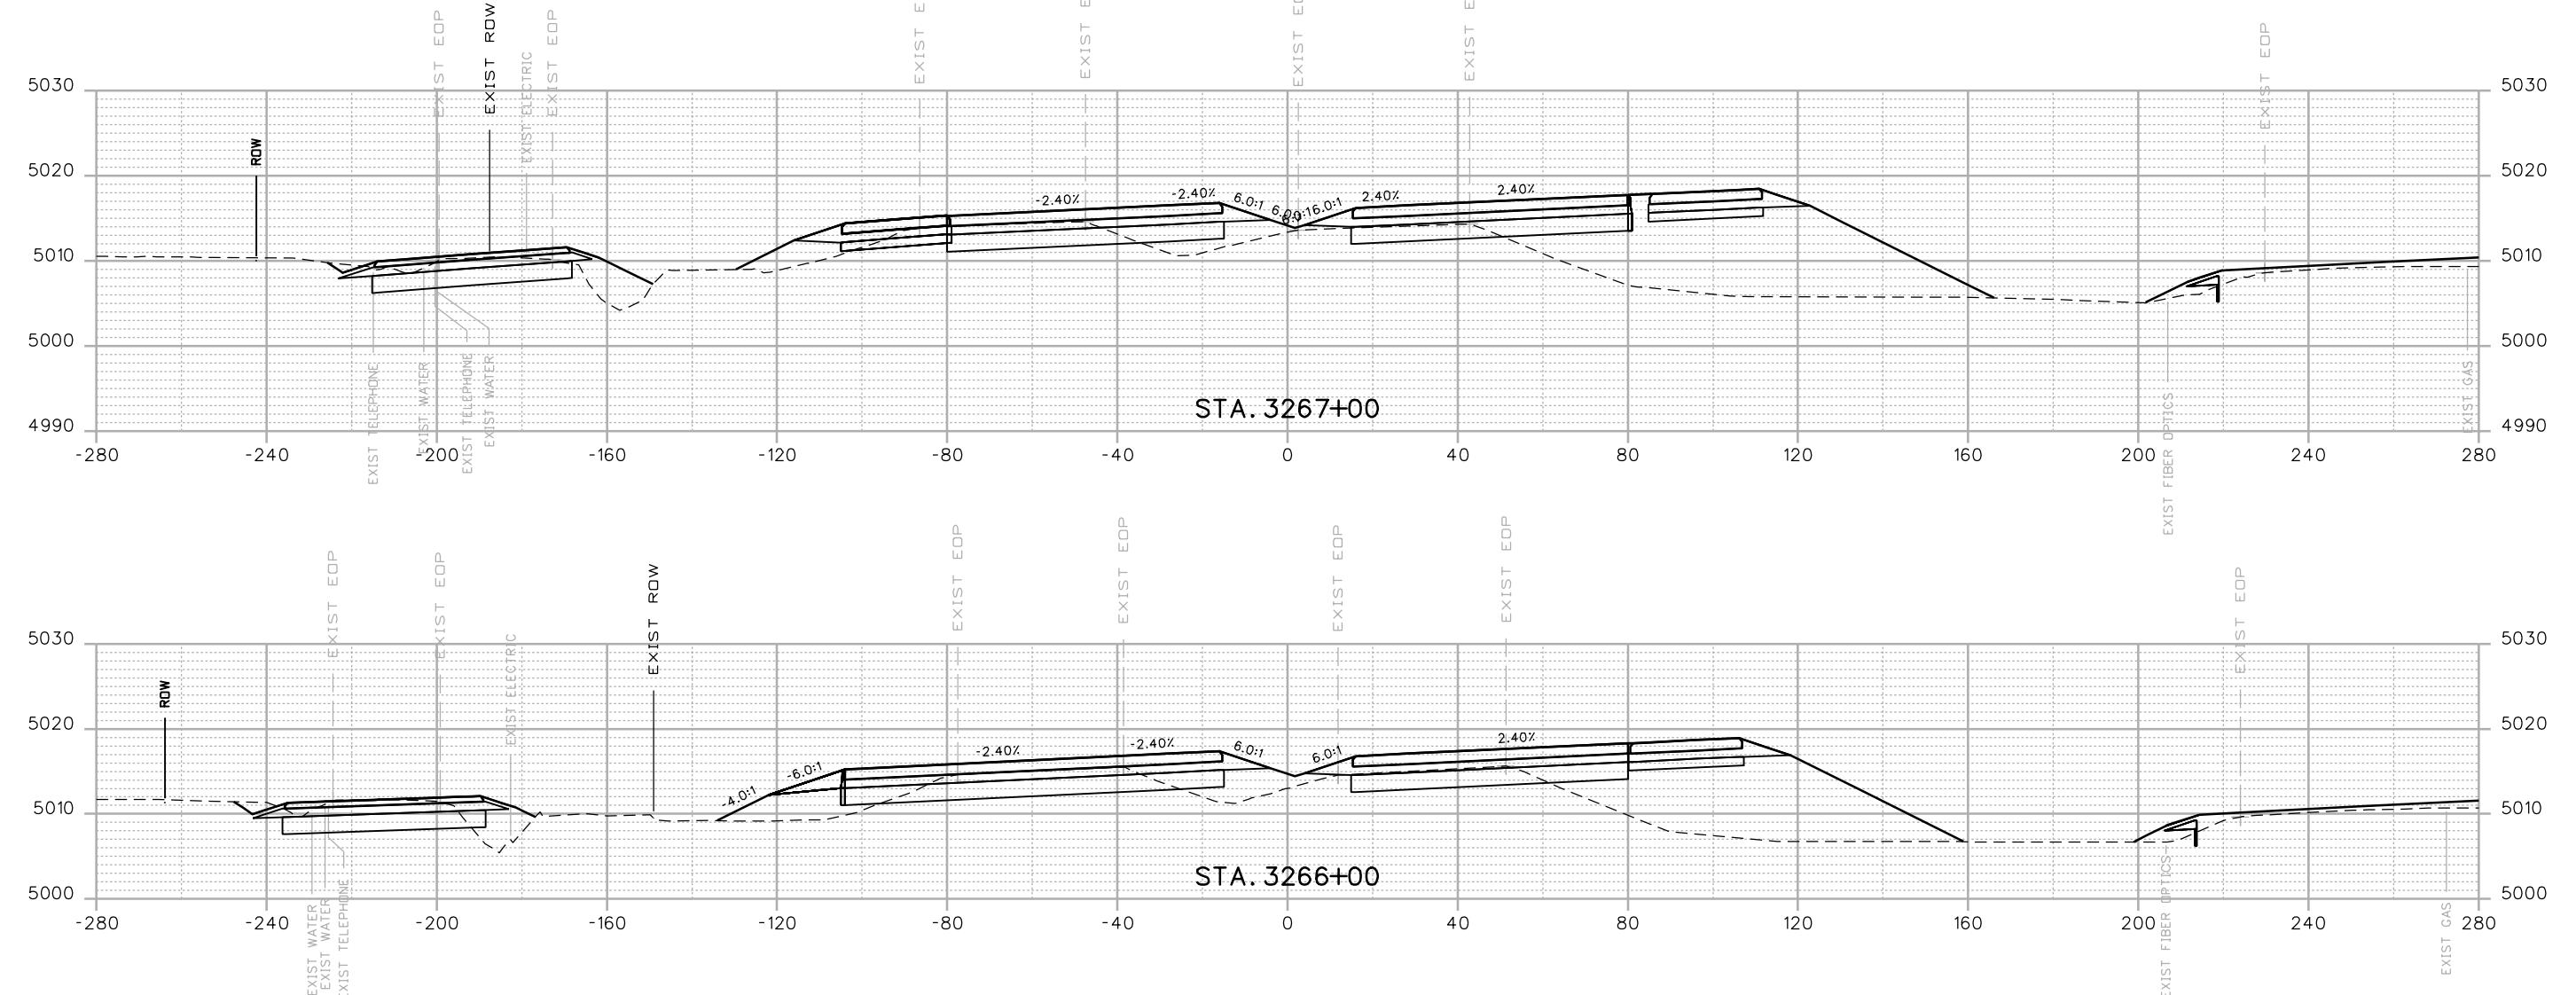


Print Date: 12/12/2016	Sheet Revisions		Colorado Department of Transportation	As Constructed	I-25 FROM N/D SH 56 TO N/D SH 402 CROSS SECTIONS I-25	Project No./Code
Drawing File Name: 18319DES_Cross Sections 20% - Seg 6.dgn	Date:	Comments	10601 W. 10th Street Greeley, CO 80634 Phone: 970-350-2322 FAX: 970-350-2181	No Revisions:	IM 0253-220	
Horiz. Scale: 1:40	Unit Leader Initials		MULLER	Revised:	Designer: RKZ	Structure Numbers
Unit Information			Region 4	Void:	Detailer: LMR	Subset Sheets: X66 of 178
12/12-003.01\1-25 SH 66 to SH 56 - CDOT R-4\18319 Ultimate\Design\Cross_Sections\18319DES_Cross_Sections 20% - Seg 6.dgn	0000	20% SUBMITTAL	CJB	Sheet Subset: XSEC	Subset Sheets: X66 of 178	Sheet Number 393

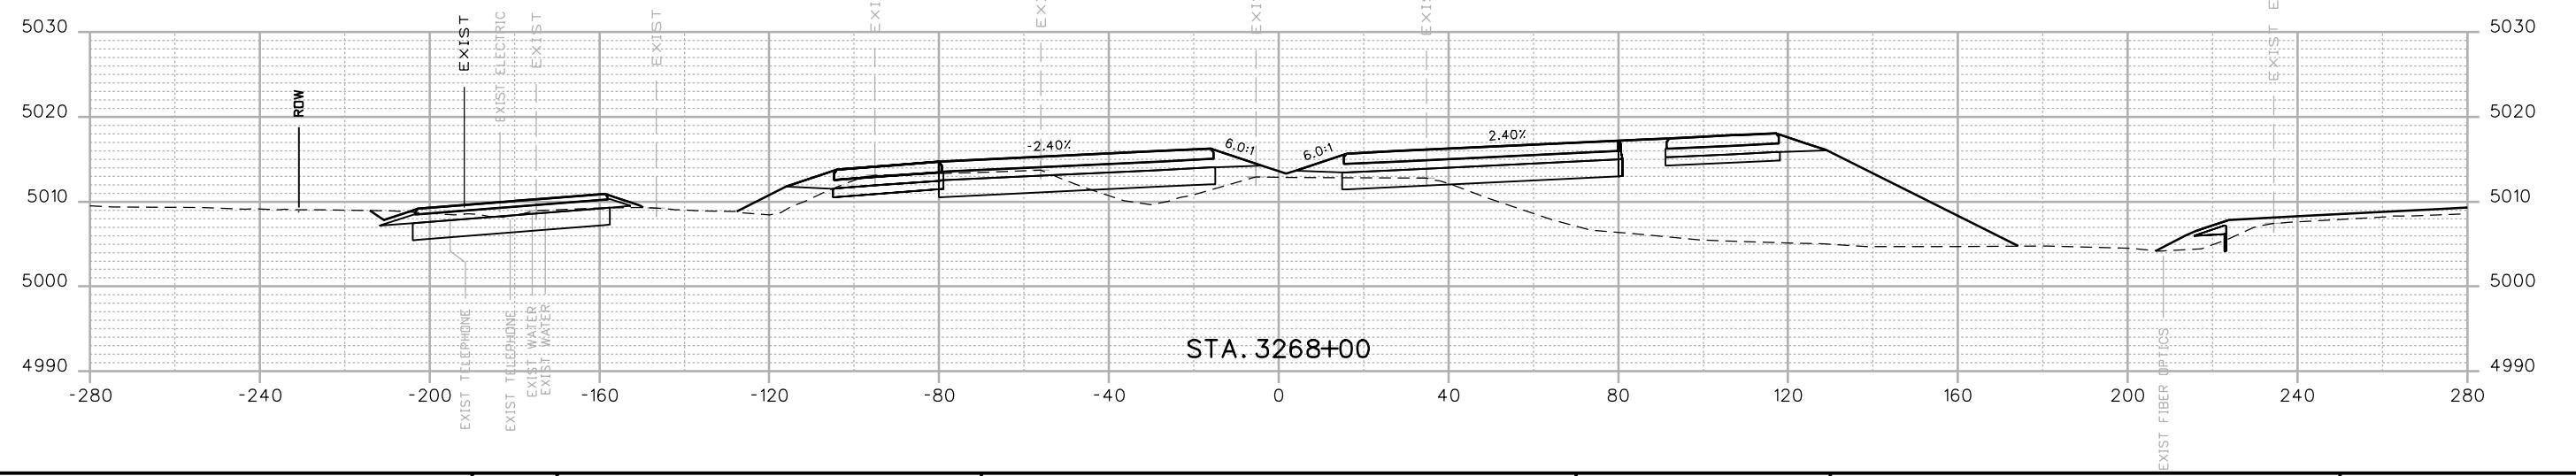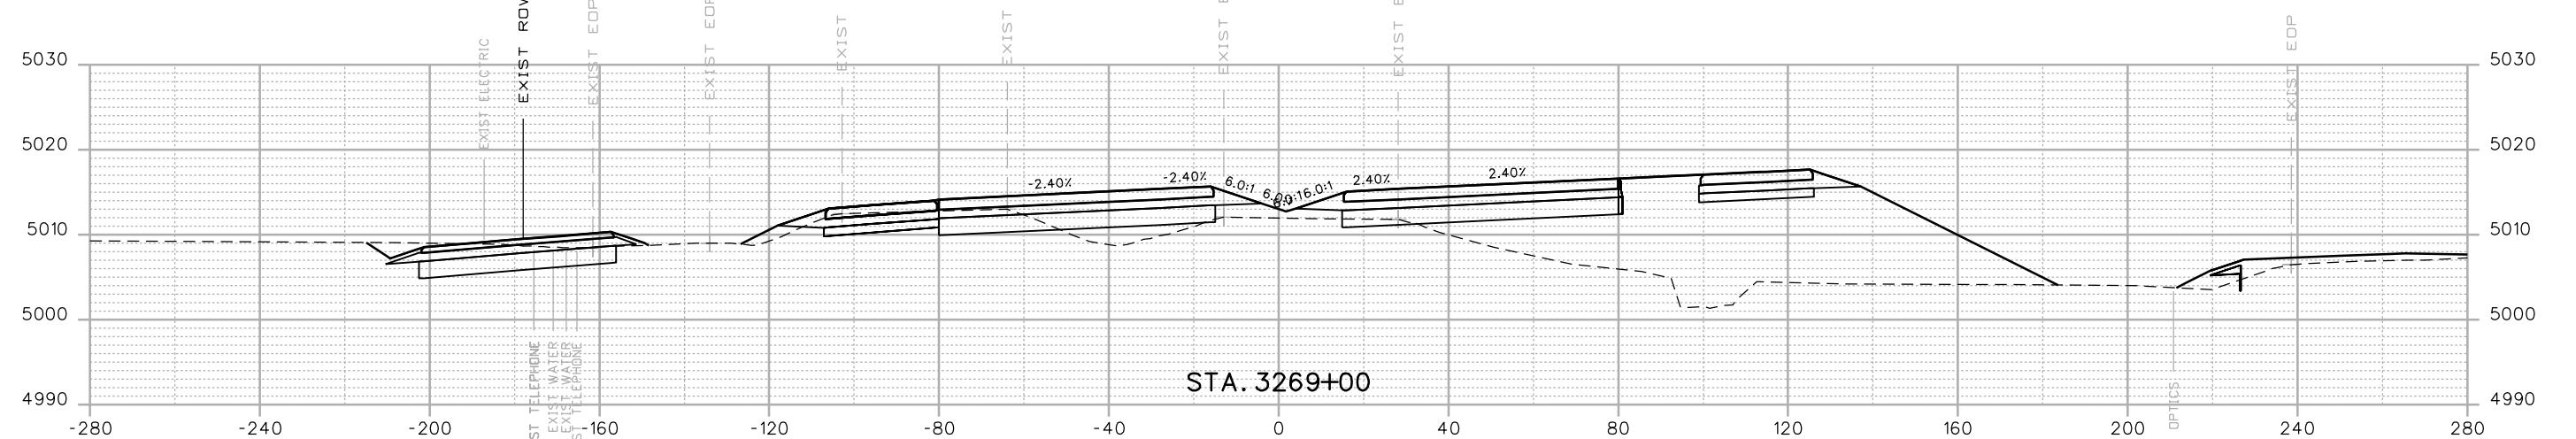

Print Date: 12/12/2016  
 Drawing File Name: 18319DES\_Cross\_Sections 20% - Seg 6.dgn  
 Horiz. Scale: 1:40  
 Vert. Scale: As Noted  
 Unit Information  
**MULLER**  
 ENGINEERING COMPANY

00000

Sheet Revisions  
 Date: Comments Init.  
 20% SUBMITTAL


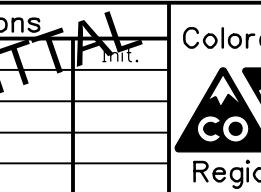


Colorado Department of Transportation  
 10601 W. 10th Street  
 Greeley, CO 80634  
 Phone: 970-350-2322 FAX: 970-350-2181  
 CJB

As Constructed  
 No Revisions:  
 Revised:  
 Designer: RKZ | Structure Numbers:  
 Detailer: LMR  
 Void:  
 Sheet Subset: XSEC  
 Subset Sheets: X67 of 178

I-25 FROM N/D SH 56 TO N/D SH 402  
 CROSS SECTIONS  
**I-25**

Project No./Code  
 IM 0253-220  
 18319  
 Sheet Number 394

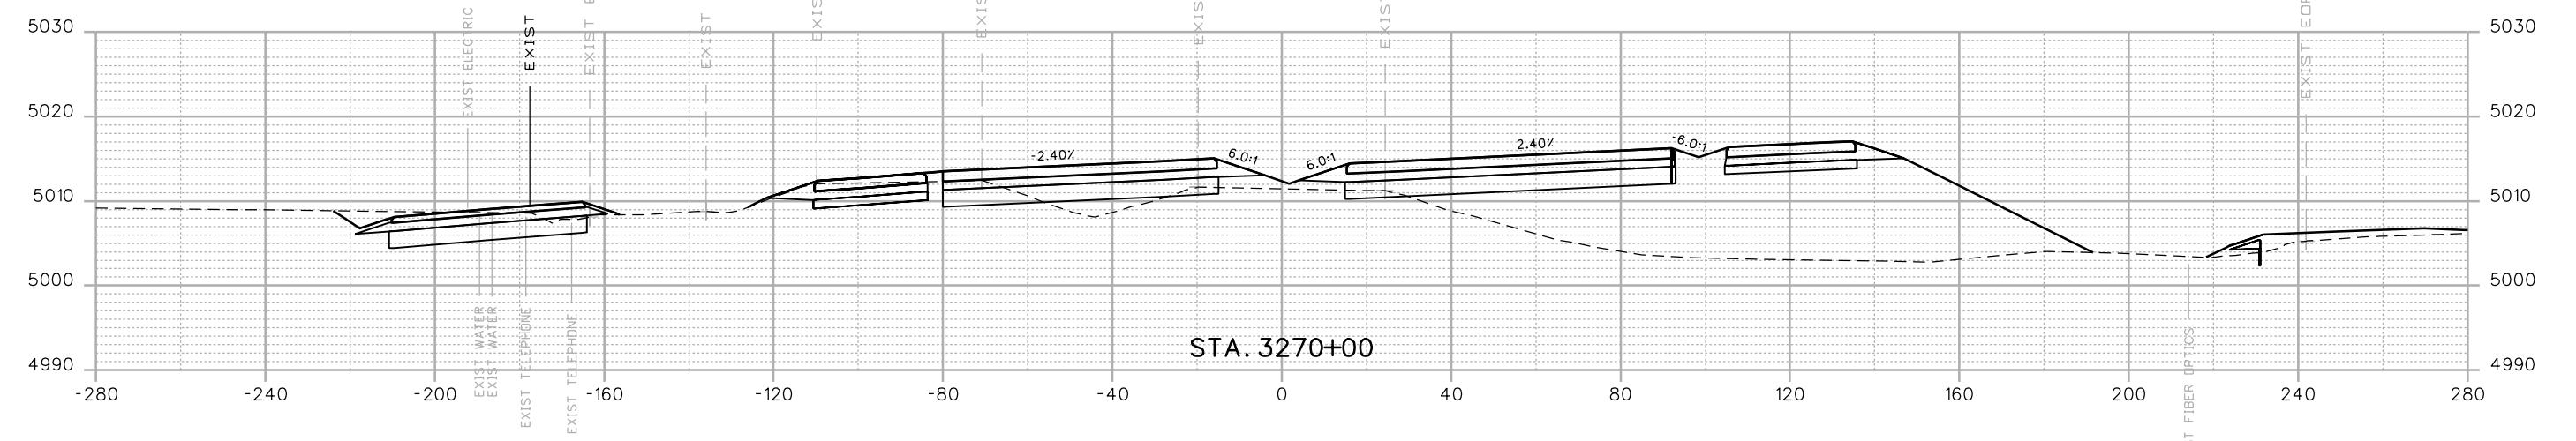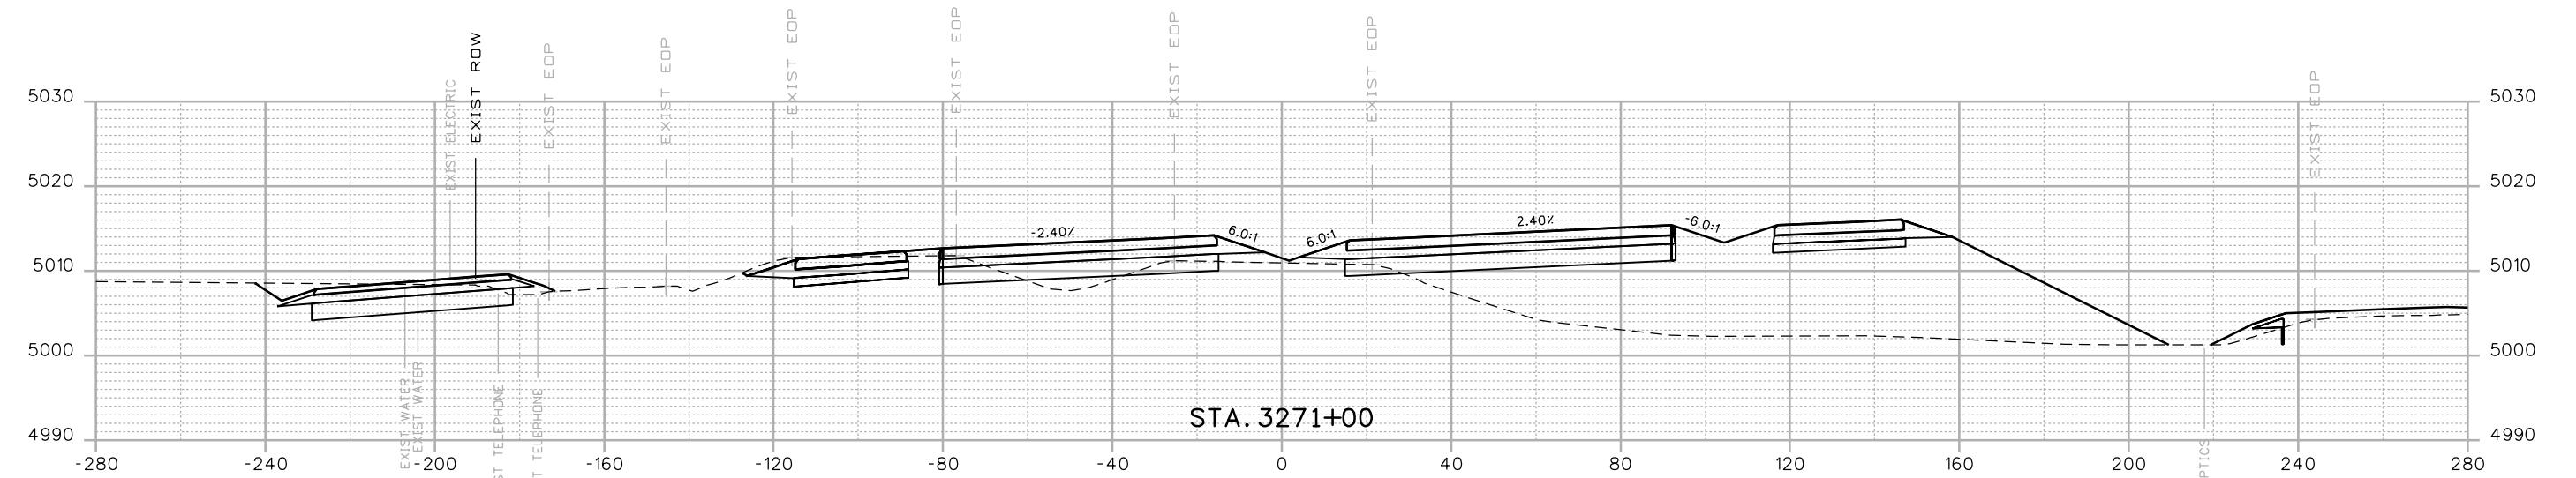



Print Date: 12/12/2016	
Drawing File Name: 18319DES_Cross Sections 20% - Seg 6.dgn	
Horiz. Scale: 1:40	Vert. Scale: As Noted
Unit Information	Unit Leader Initials
<b>MULLER</b> ENGINEERING COMPANY	

Sheet Revisions	
Date:	Comments
	Int.
0000	20% SUBMITTAL

Colorado Department of Transportation  
 10601 W. 10th Street  
 Greeley, CO 80634  
 Phone: 970-350-2322 FAX: 970-350-2181  
 Region 4 CJB

As Constructed	I-25 FROM N/D SH 56 TO N/D SH 402 CROSS SECTIONS I-25			Project No./Code
No Revisions:				
Revised:	Designer:	RKZ	Structure	
	Detailer:	LMR	Numbers	18319
Void:	Sheet Subset:	XSEC	Subset Sheets:	X68 of 178
				Sheet Number 395

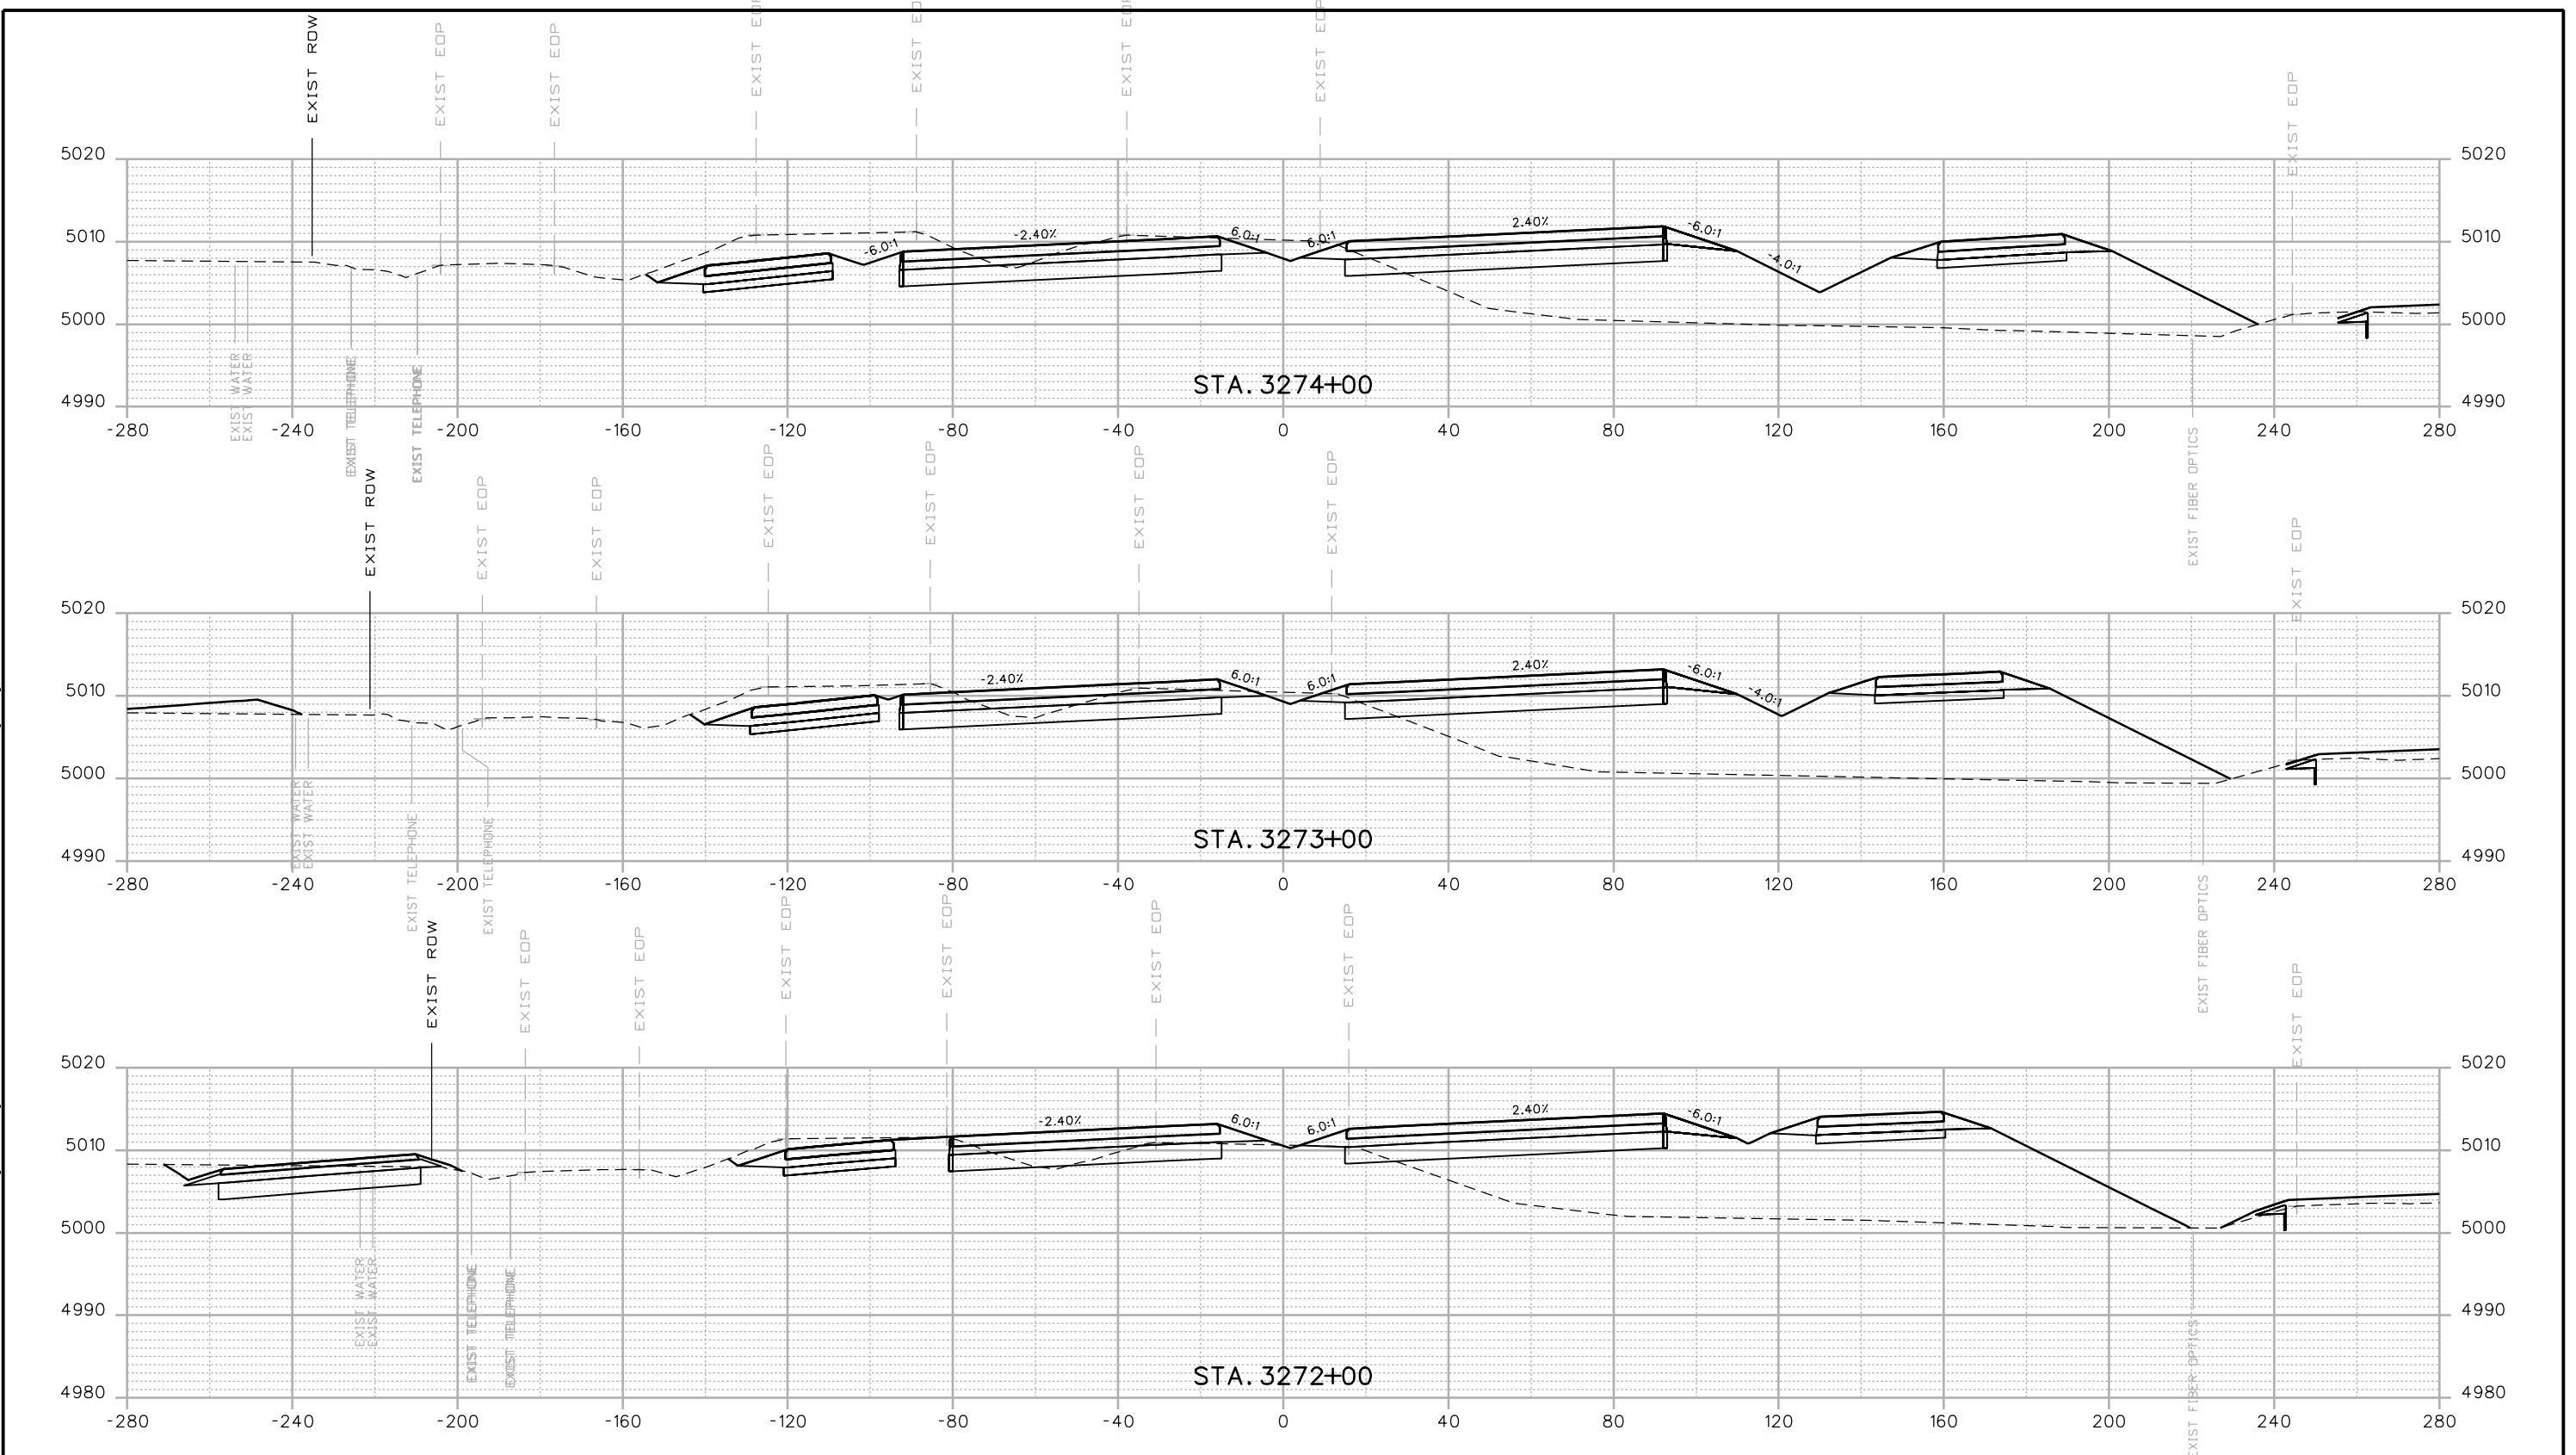

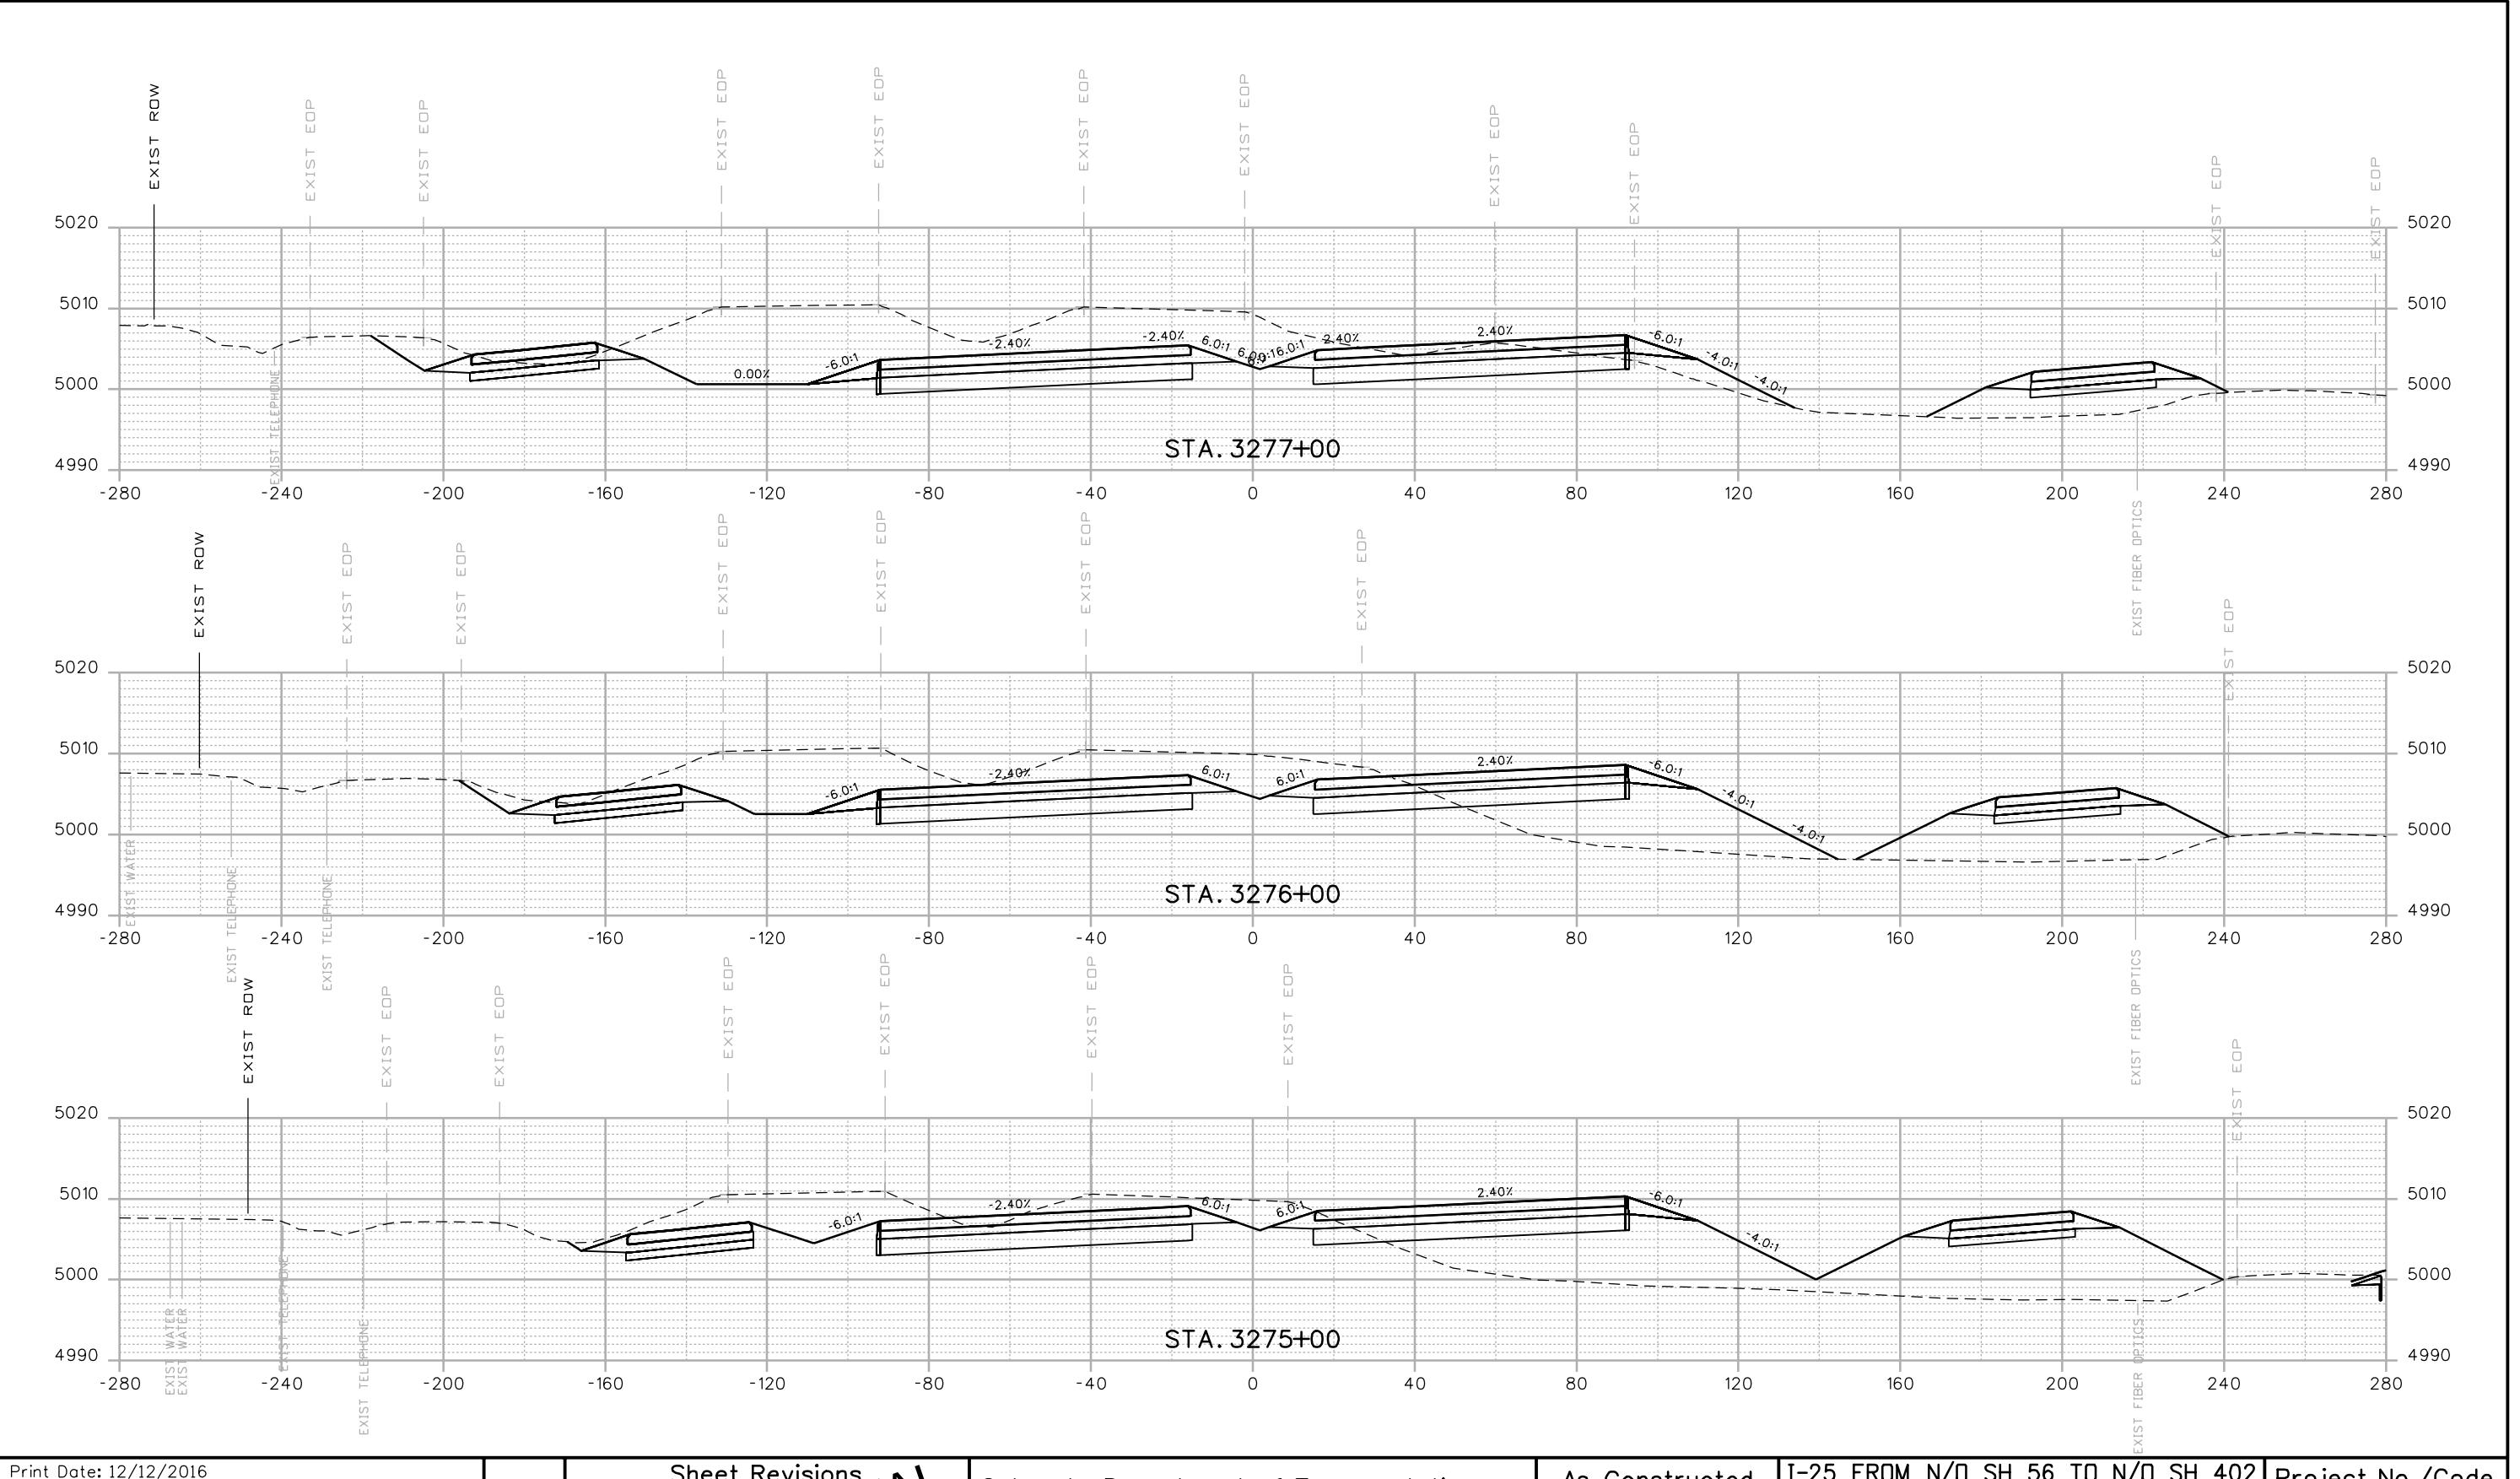

Print Date: 12/12/2016  
 Drawing File Name: 18319DES\_Cross\_Sections 20% - Seg 6.dgn  
 Horiz. Scale: 1:40  
 Vert. Scale: As Noted  
 Unit Information  
 MULLER  
 ENGINEERING COMPANY

00000

**Sheet Revisions**  
 Date: Comments Int.  
 20% SUBMITTAL




Colorado Department of Transportation  
 10601 W. 10th Street  
 Greeley, CO 80634  
 Phone: 970-350-2322 FAX: 970-350-2181

CJB

As Constructed  
 No Revisions:  
 Revised:  
 Designer: RKZ | Structure  
 Detailer: LMR | Numbers  
 Void:  
 Sheet Subset: XSEC | Subset Sheets: X70 of 178

I-25 FROM N/D SH 56 TO N/D SH 402  
 CROSS SECTIONS  
 I-25

Project No./Code  
 IM 0253-220  
 18319  
 Sheet Number 397

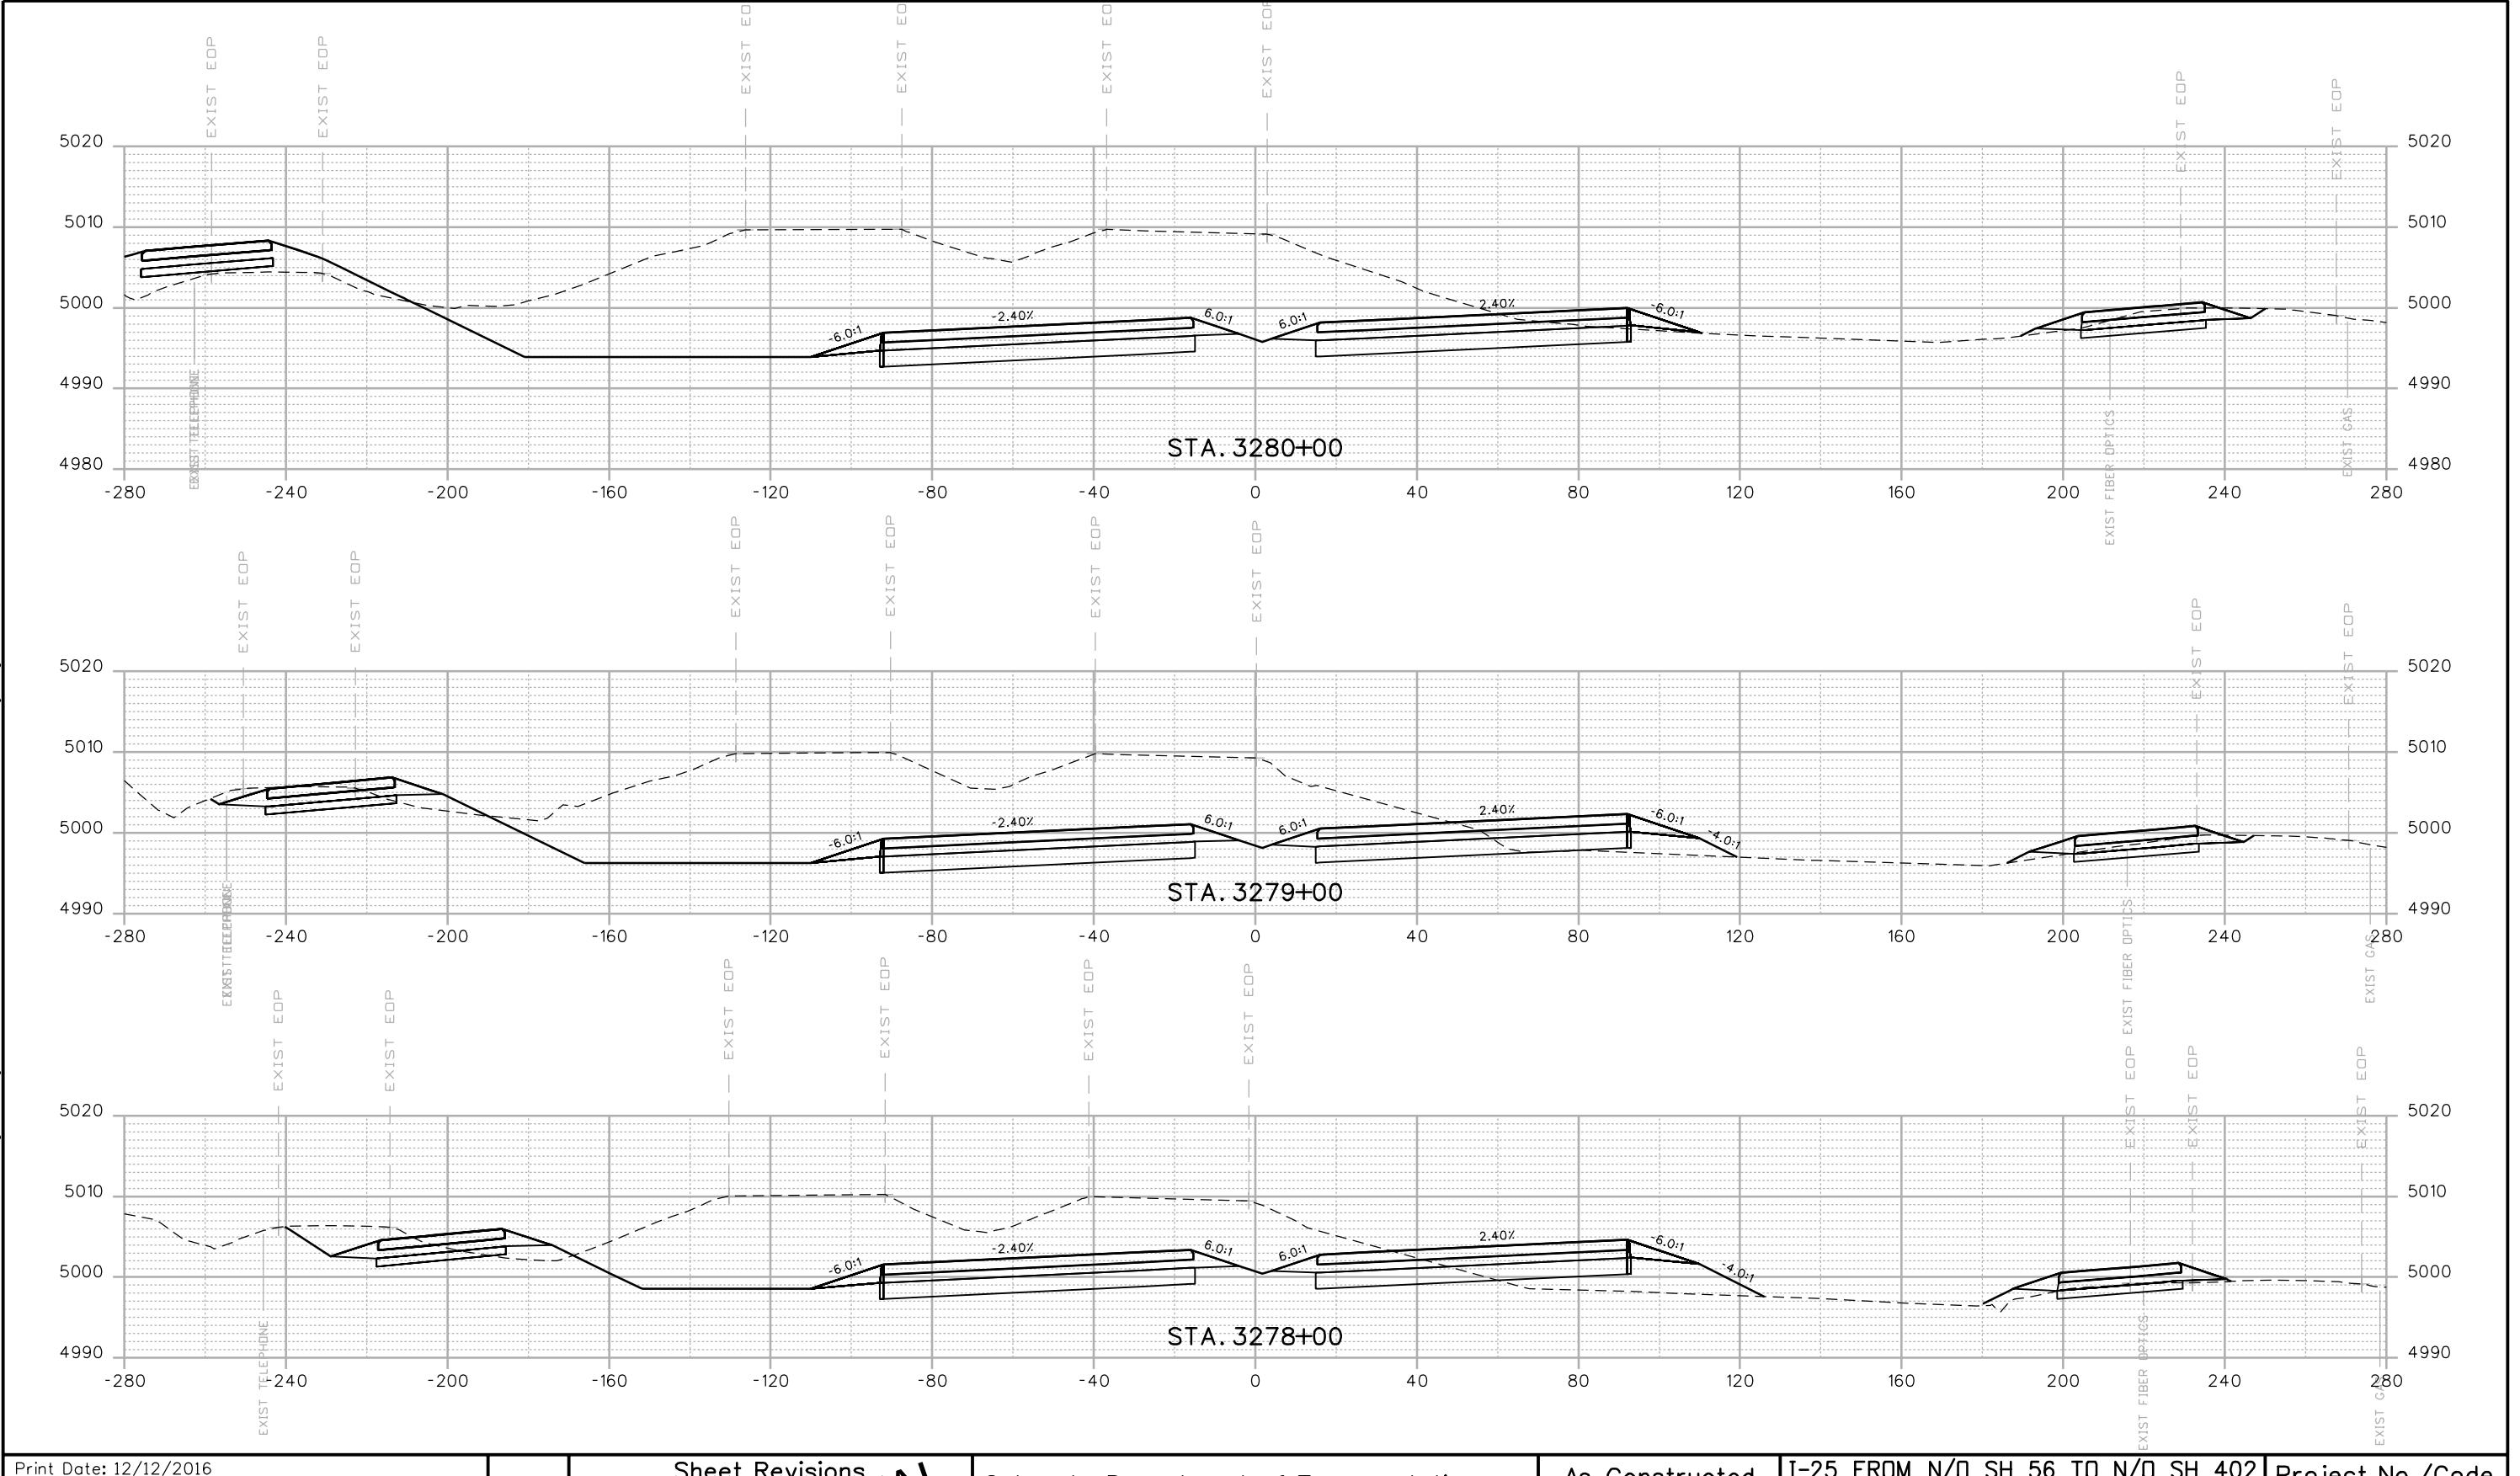

Print Date: 12/12/2016  
 Drawing File Name: 18319DES\_Cross\_Sections 20% - Seg 6.dgn  
 Horiz. Scale: 1:40  
 Vert. Scale: As Noted  
 Unit Information  
**MULLER**  
 ENGINEERING COMPANY

00000

Sheet Revisions  
 Date: Comments Int.  
 20% SUBMITTAL







Colorado Department of Transportation  
 10601 W. 10th Street  
 Greeley, CO 80634  
 Phone: 970-350-2322 FAX: 970-350-2181  
**CJB**



As Constructed  
 No Revisions:  
 Revised:  
 Designer: RKZ | Structure Numbers:  
 Detailer: LMR  
 Void:  
 Sheet Subset: XSEC  
 Subset Sheets: X71 of 178

I-25 FROM N/D SH 56 TO N/D SH 402  
 CROSS SECTIONS  
**I-25**

Project No./Code  
 IM 0253-220  
 18319  
 Sheet Number 398

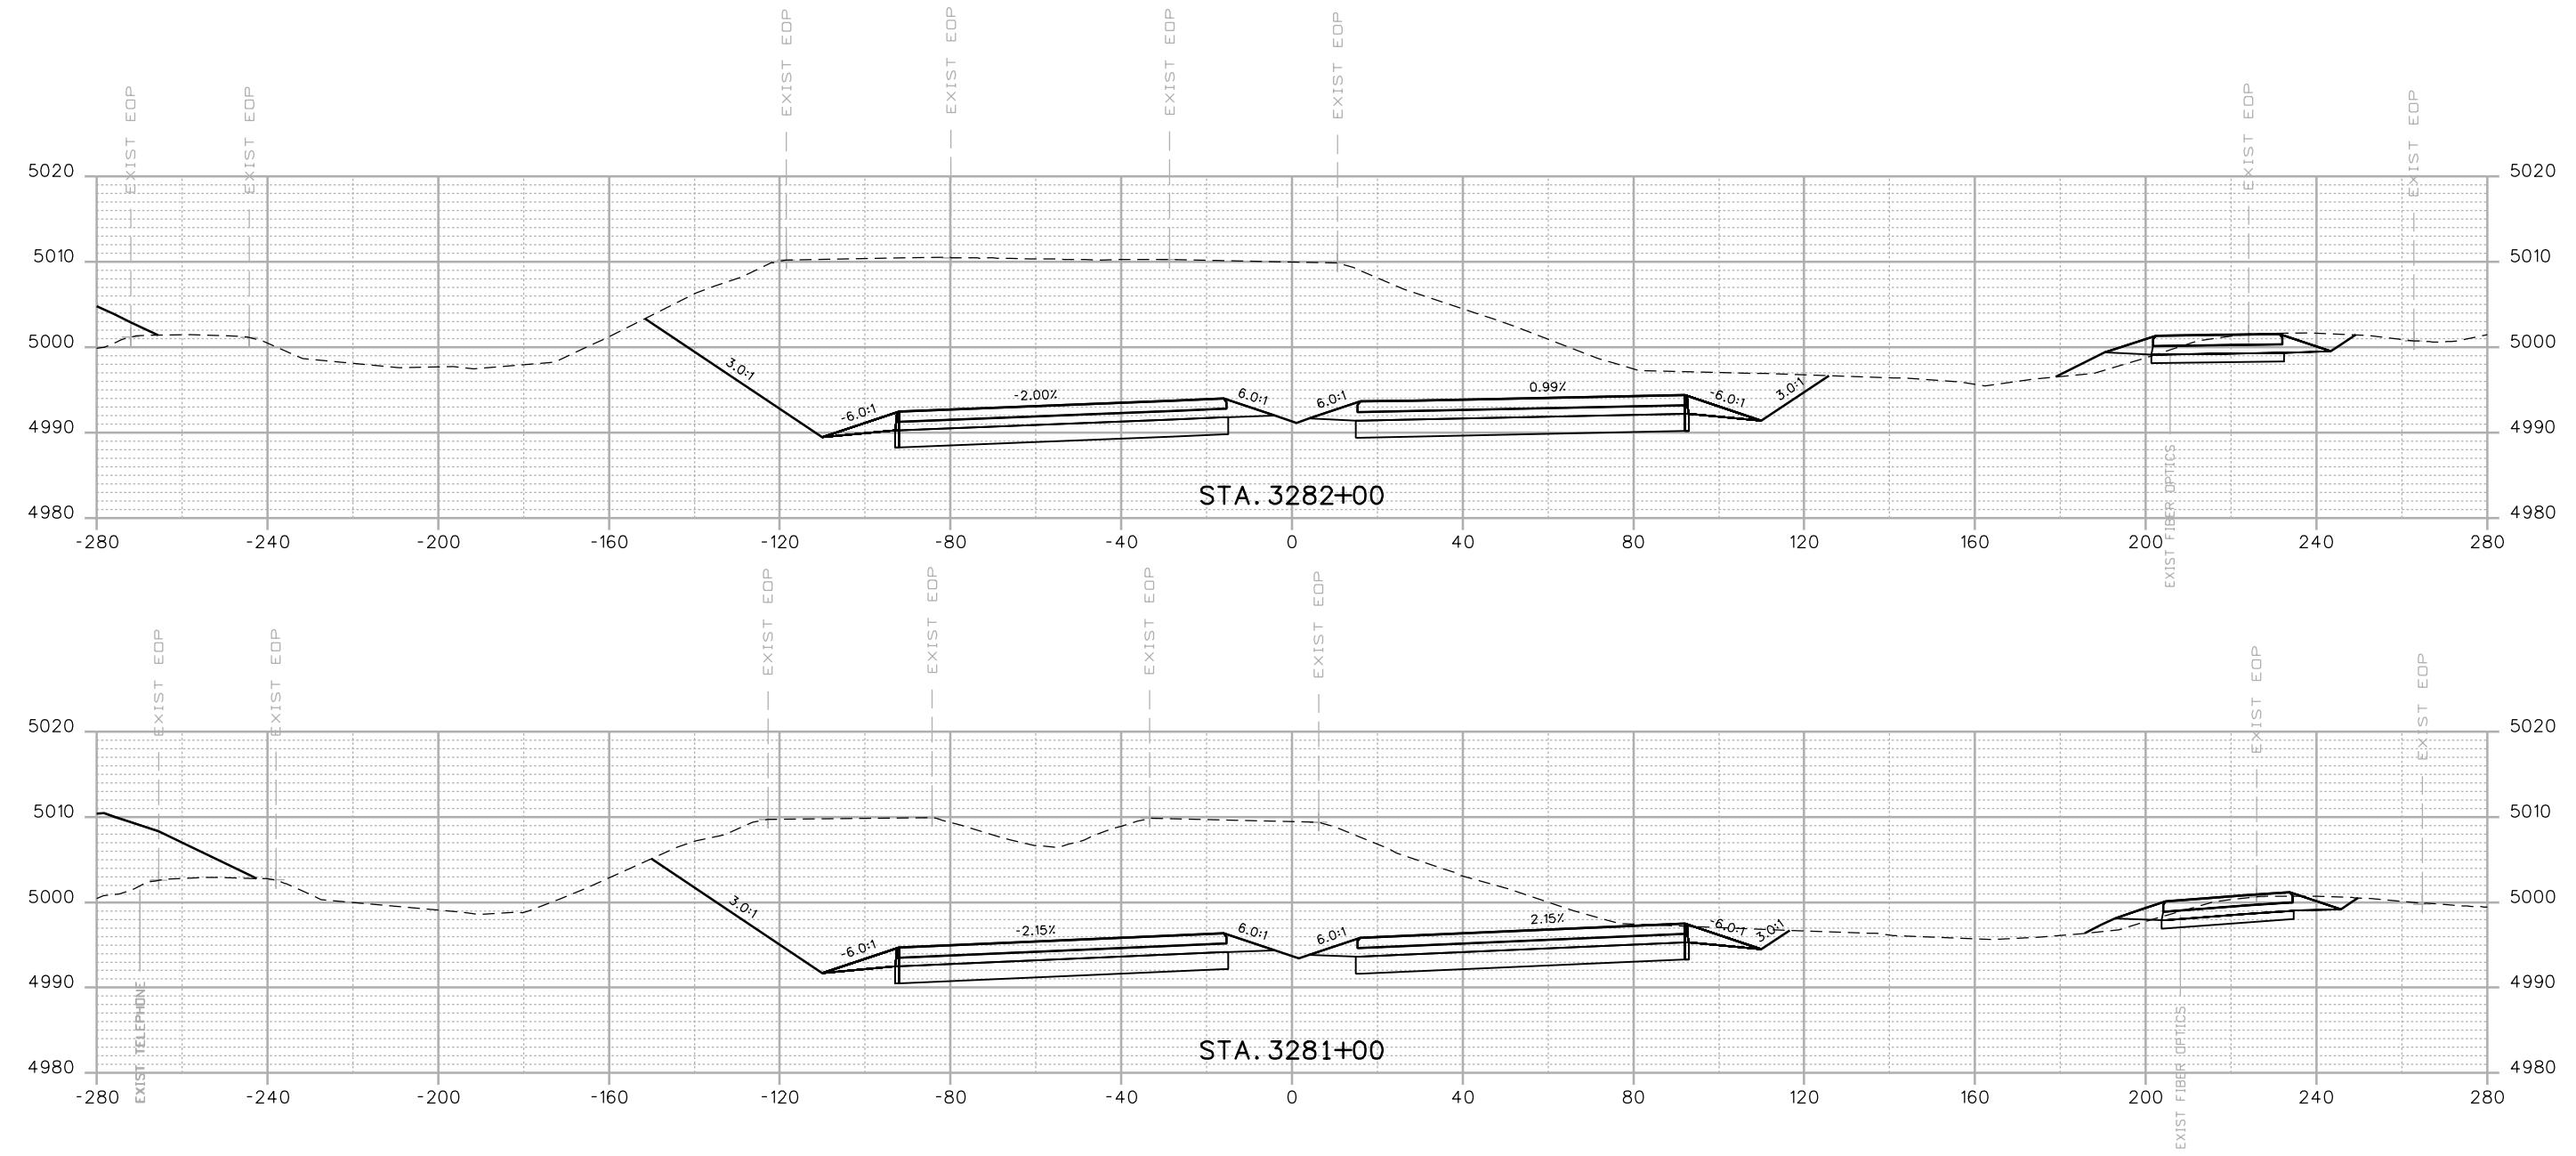

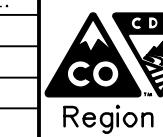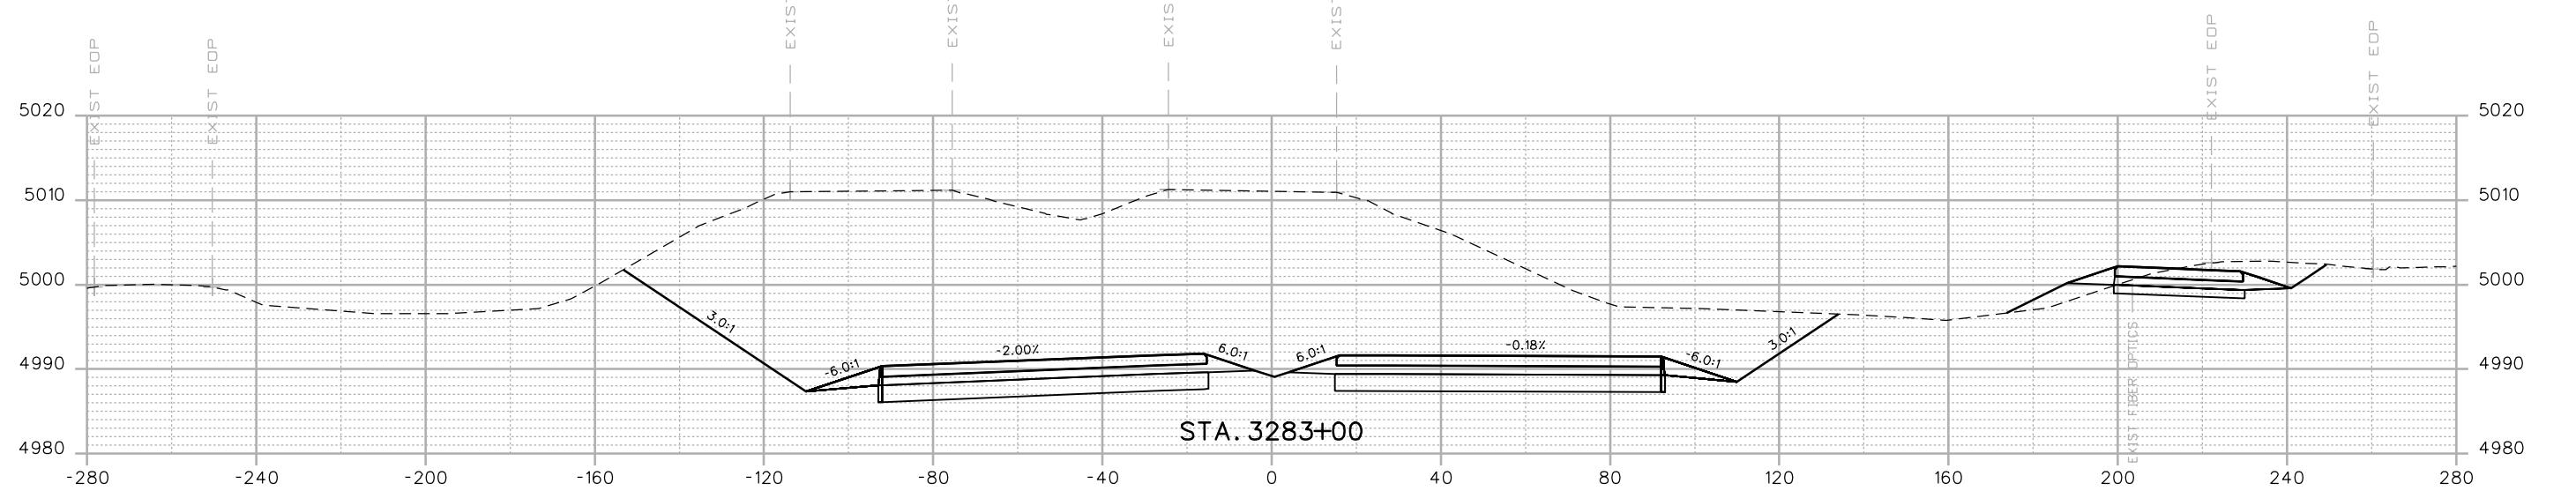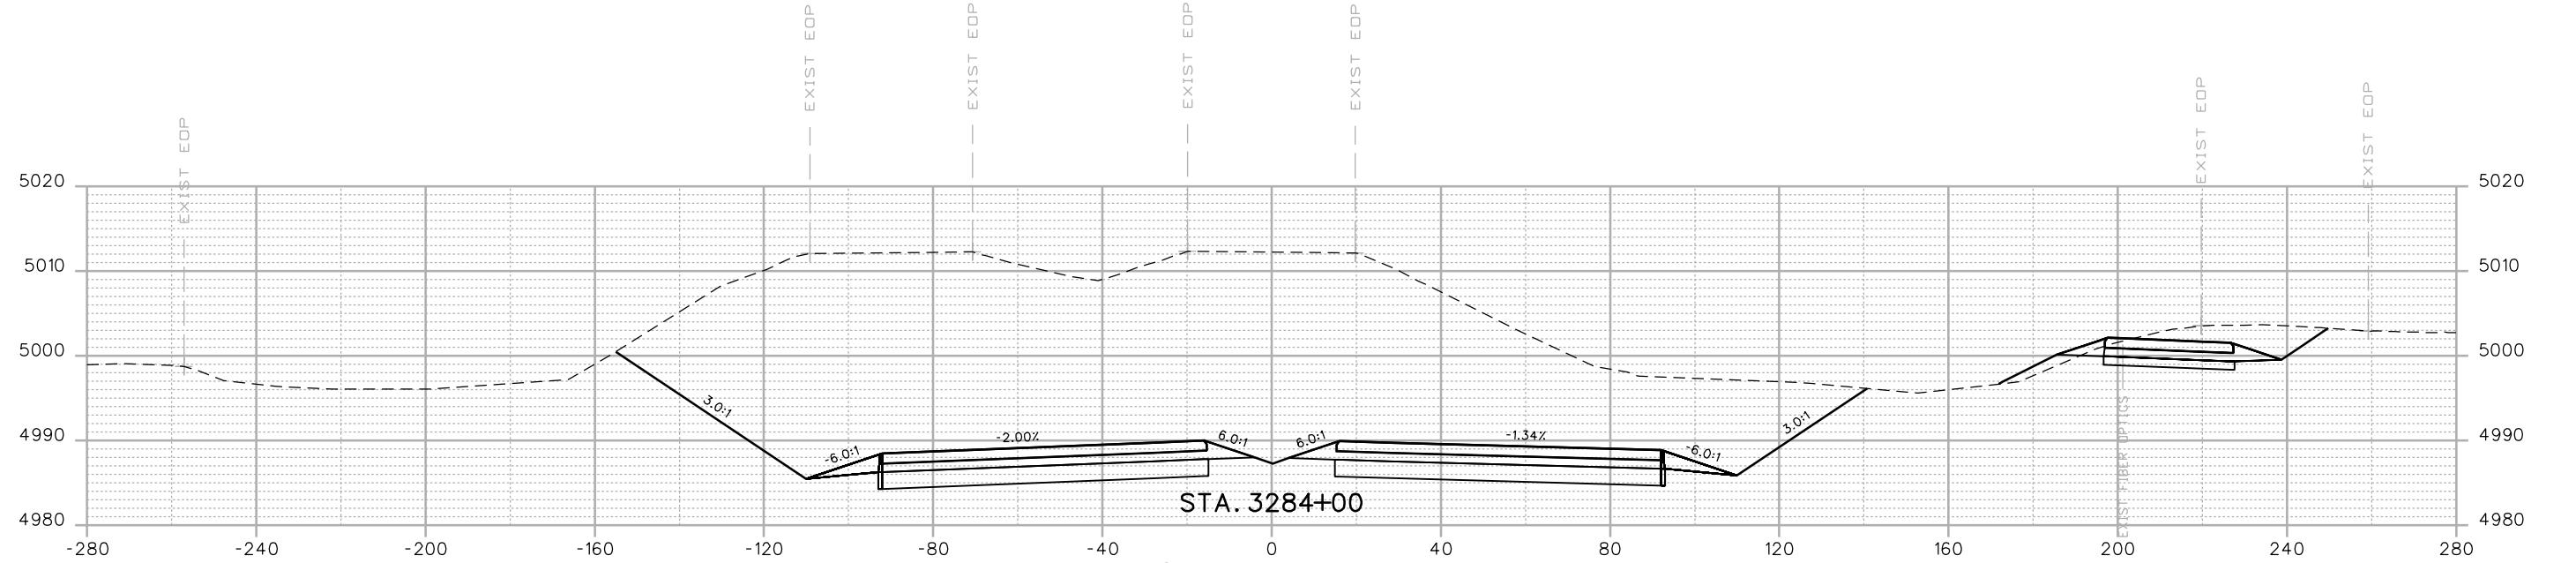

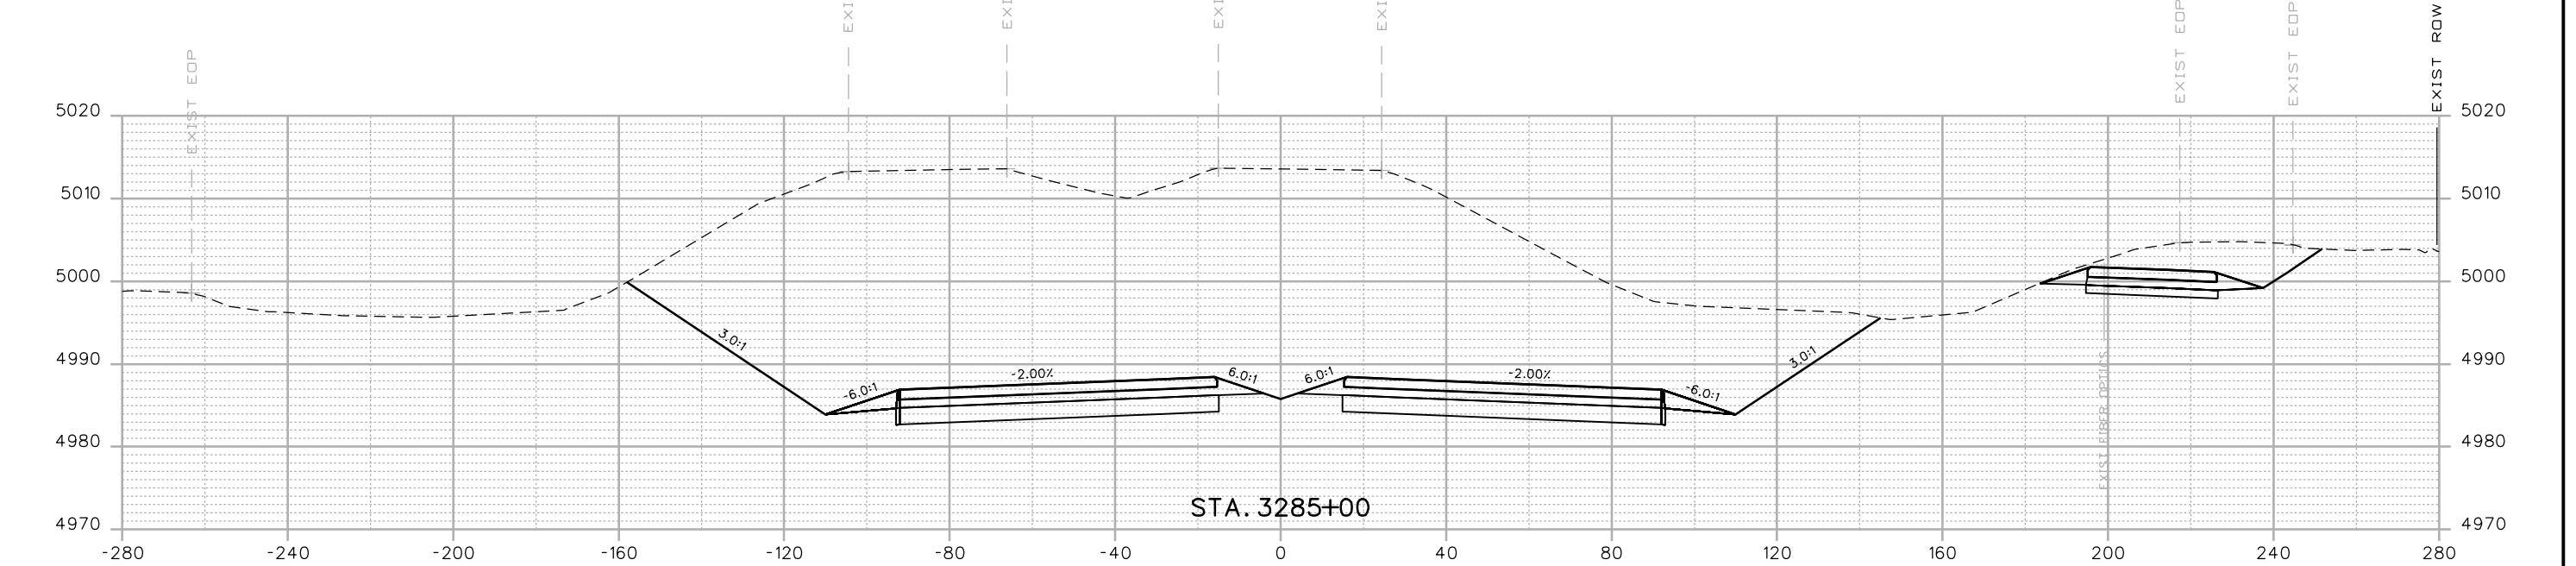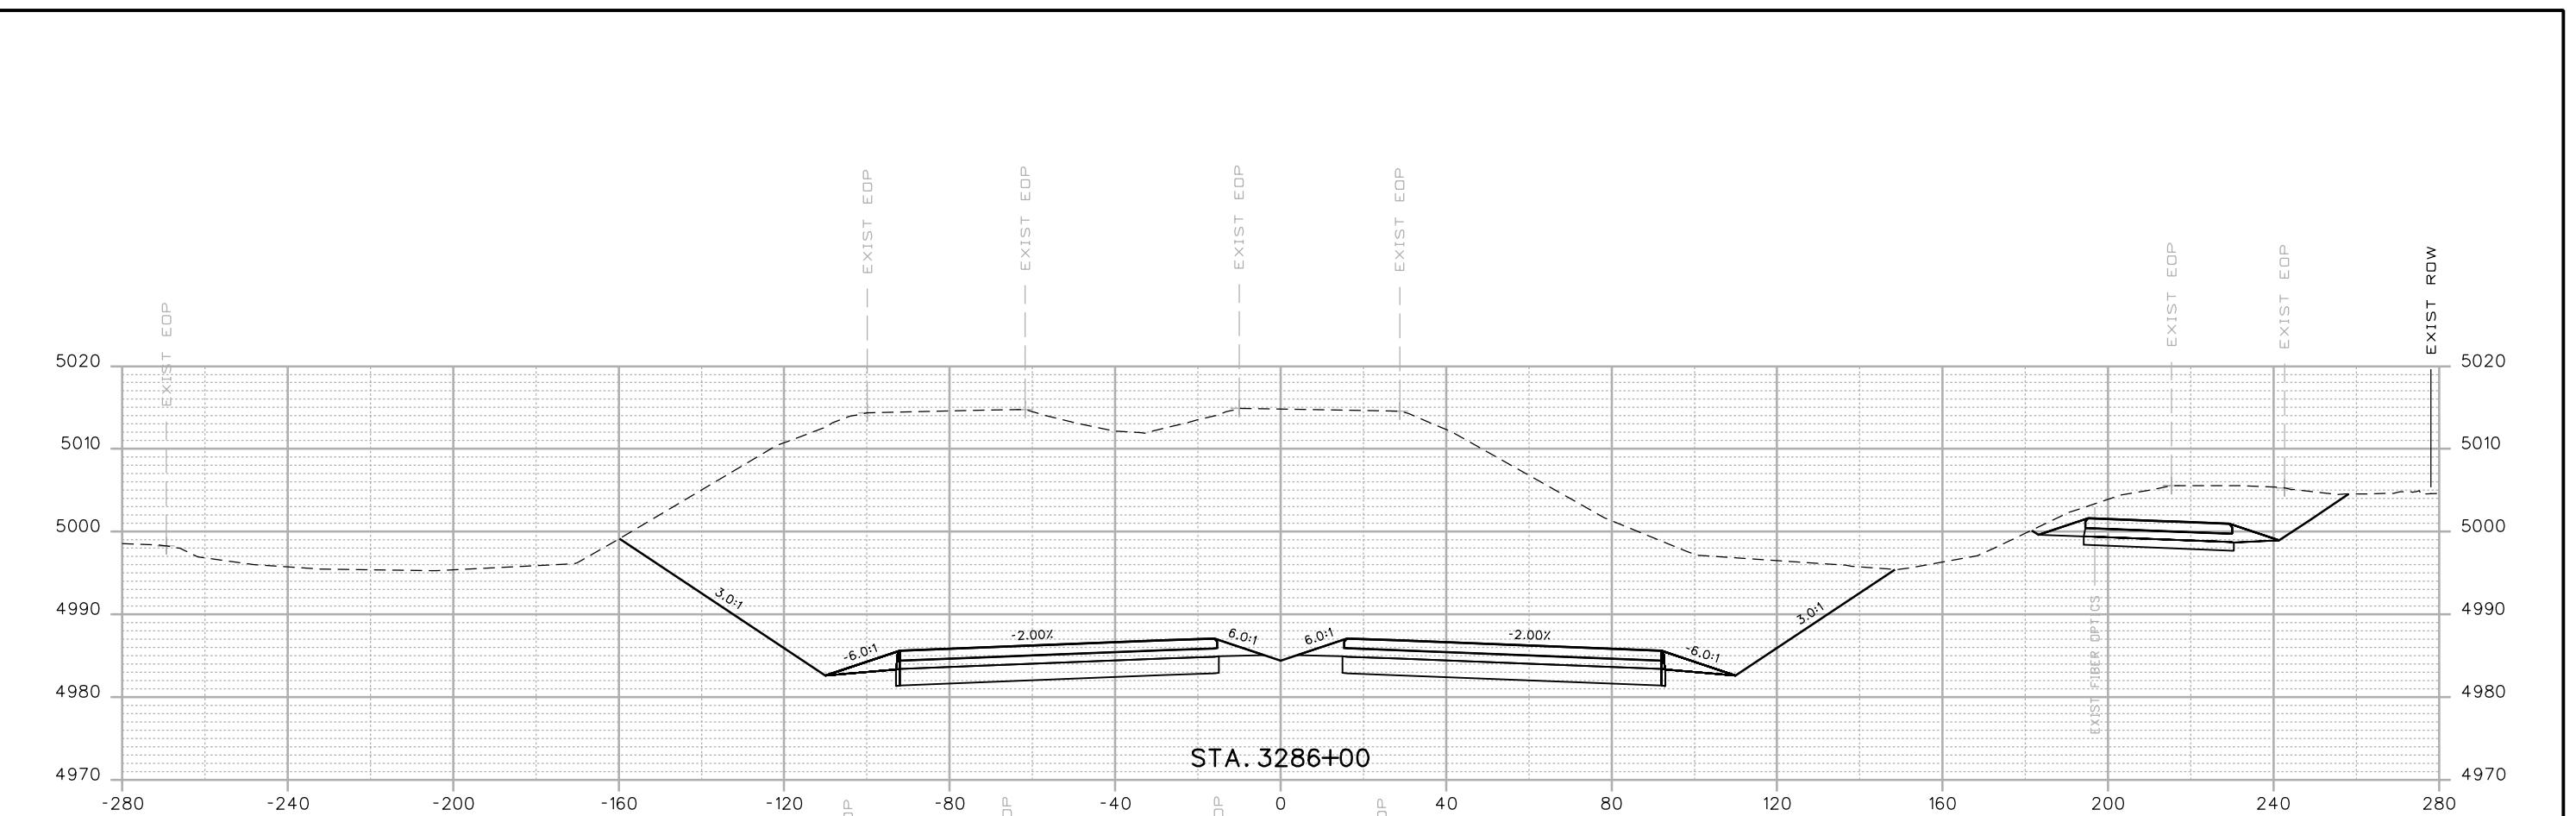


Print Date: 12/12/2016	
Drawing File Name: 18319DES_Cross Sections 20% - Seg 6.dgn	
Horiz. Scale: 1:40	Vert. Scale: As Noted
Unit Information	Unit Leader Initials
<b>MULLER</b> ENGINEERING COMPANY	

00000

Sheet Revisions	
Date:	Comments
	Int.

20% SUBMITTAL

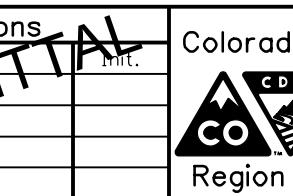

Colorado Department of Transportation  
10601 W. 10th Street  
Greeley, CO 80634  
Phone: 970-350-2322 FAX: 970-350-2181  
CJB

As Constructed	I-25 FROM N/D SH 56 TO N/D SH 402 CROSS SECTIONS I-25			Project No./Code
No Revisions:				IM 0253-220
Revised:	Designer:	RKZ	Structure	
	Detailer:	LMR	Numbers	18319
Void:	Sheet Subset:	XSEC	Subset Sheets:	X74 of 178

Sheet Number 401



00000

**Sheet Revisions**  
 Date: Comments Int.  
 20% SUBMITTAL







Colorado Department of Transportation  
 10601 W. 10th Street  
 Greeley, CO 80634  
 Phone: 970-350-2322 FAX: 970-350-2181  
 CJB

As Constructed  
 No Revisions:  
 Revised:  
 Designer: RKZ | Structure  
 Detailer: LMR | Numbers  
 Void:  
 Sheet Subset: XSEC | Subset Sheets: X75 of 178

I-25 FROM N/D SH 56 TO N/D SH 402  
 CROSS SECTIONS  
 I-25

Project No./Code  
 IM 0253-220  
 18319  
 Sheet Number 402

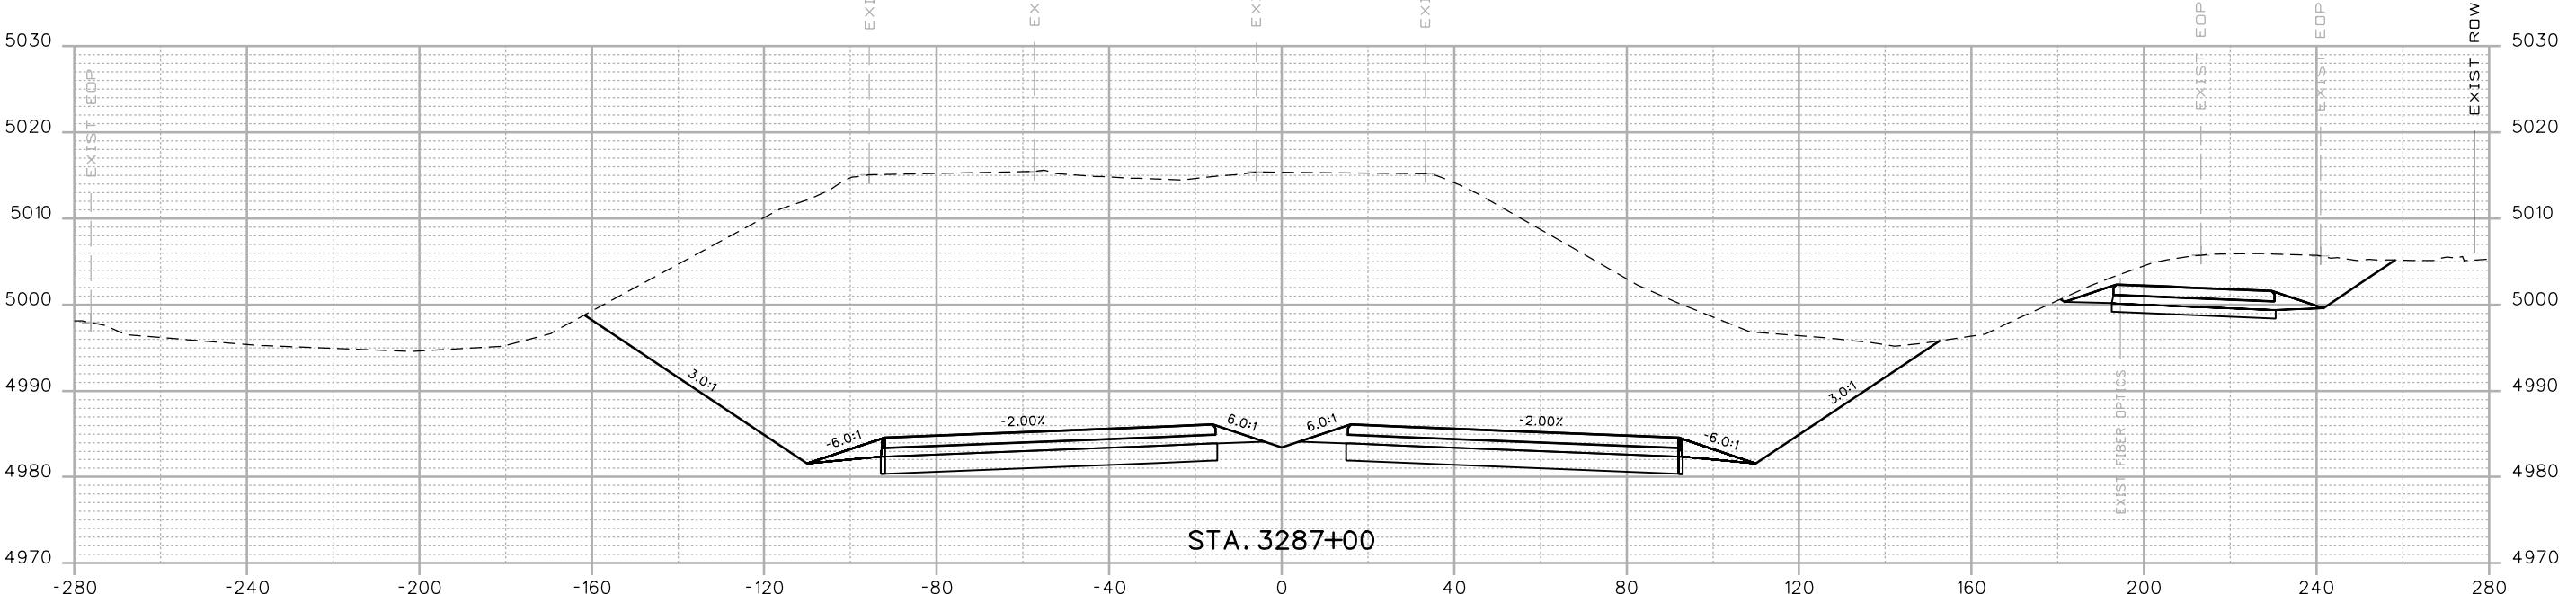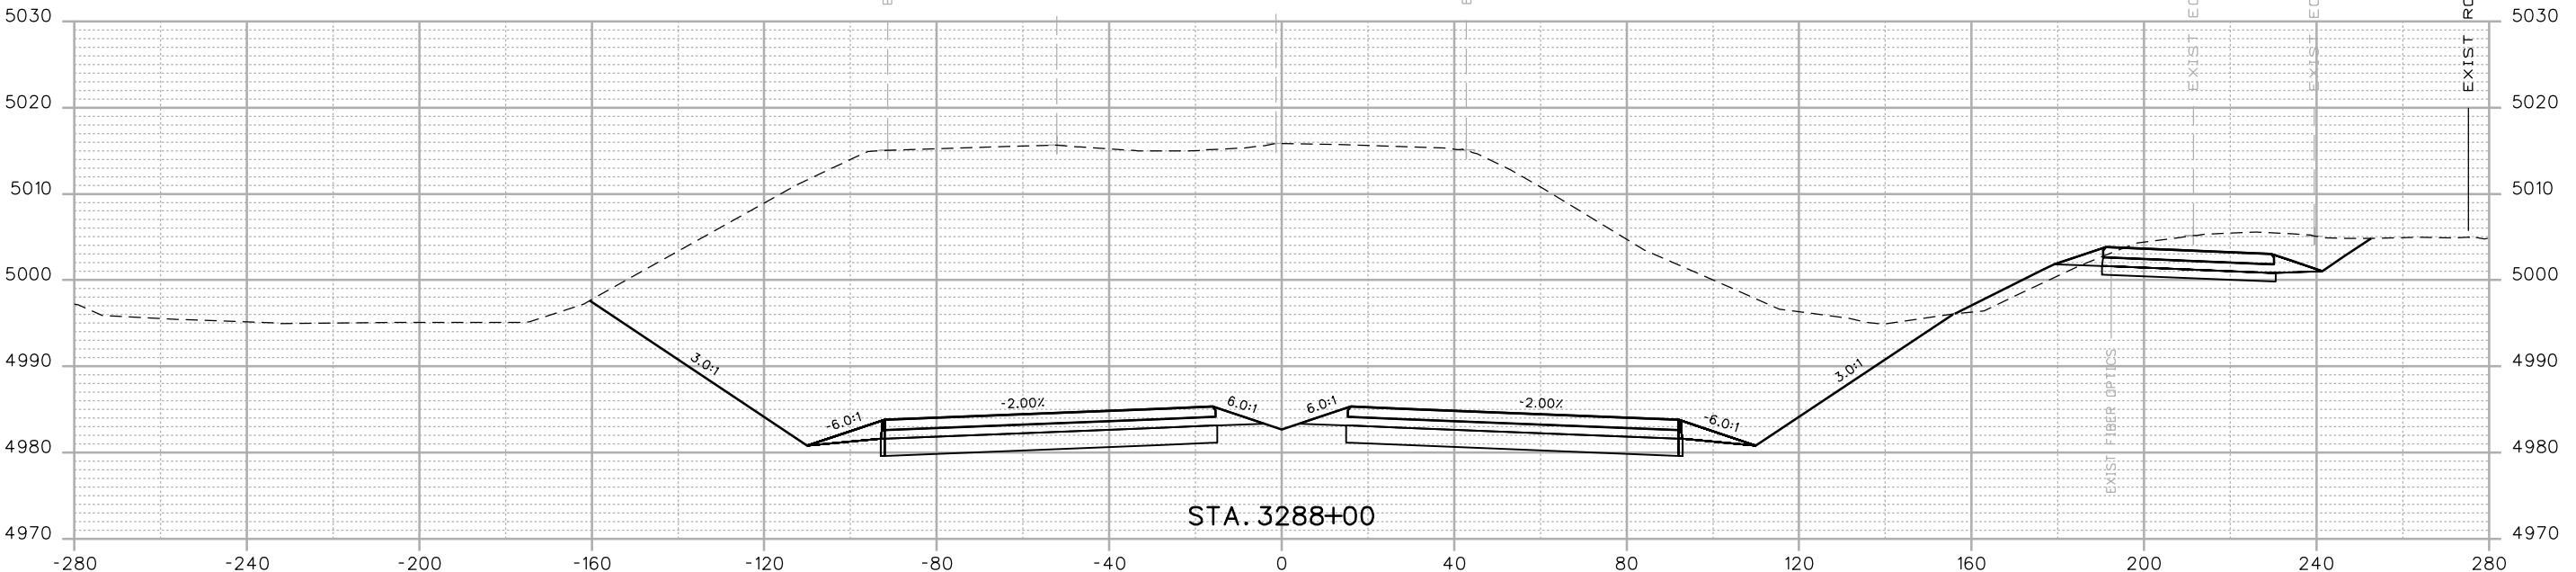


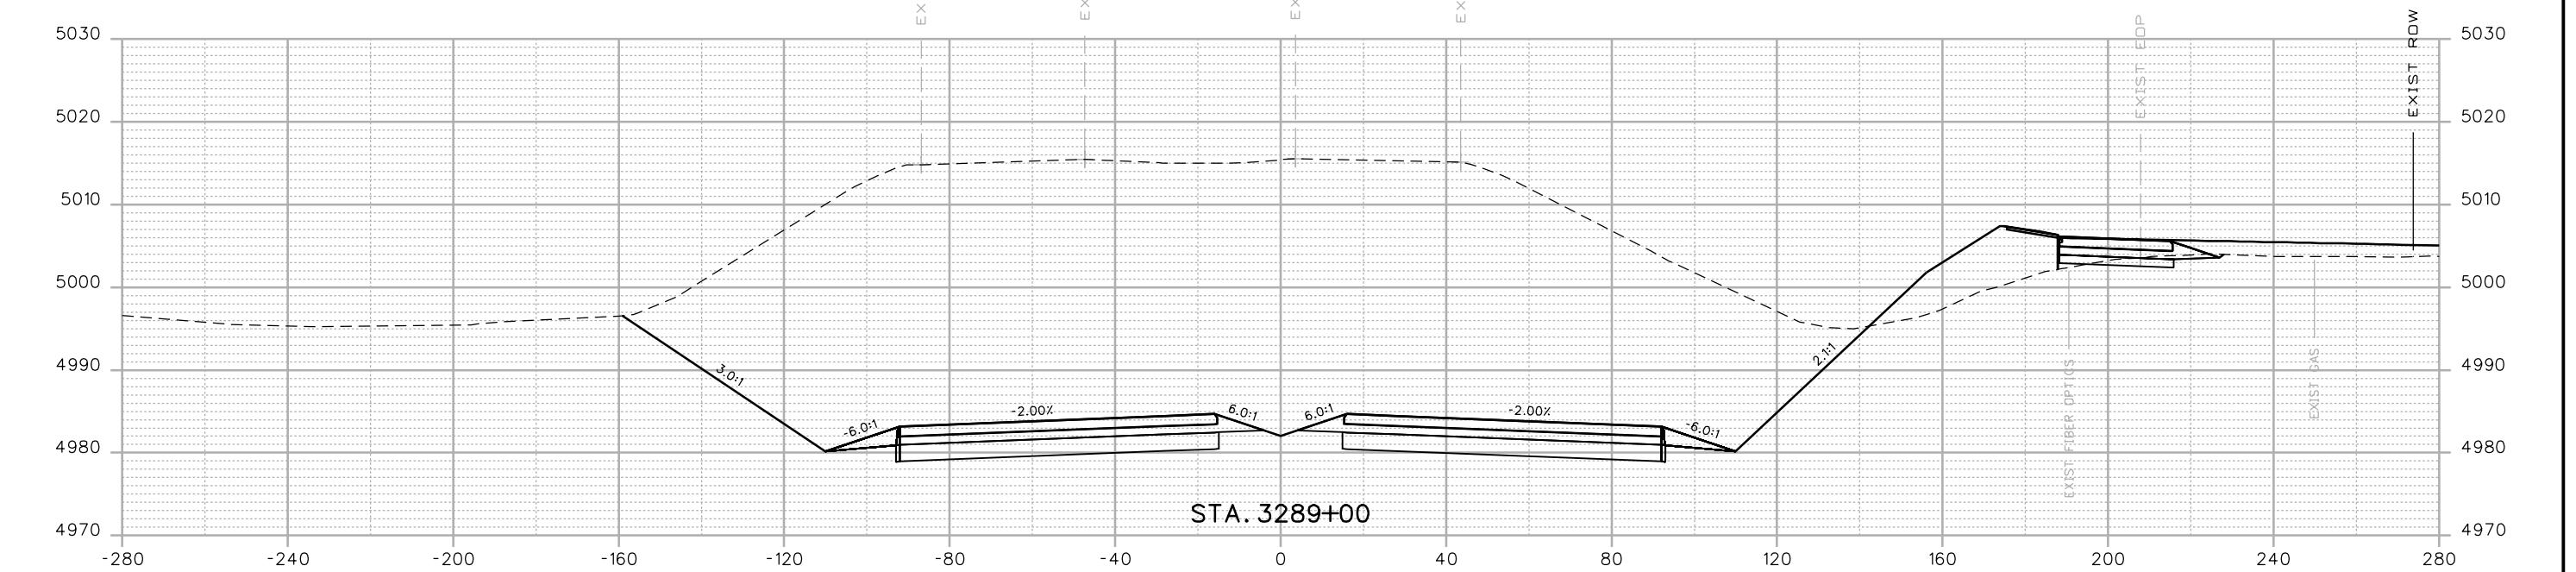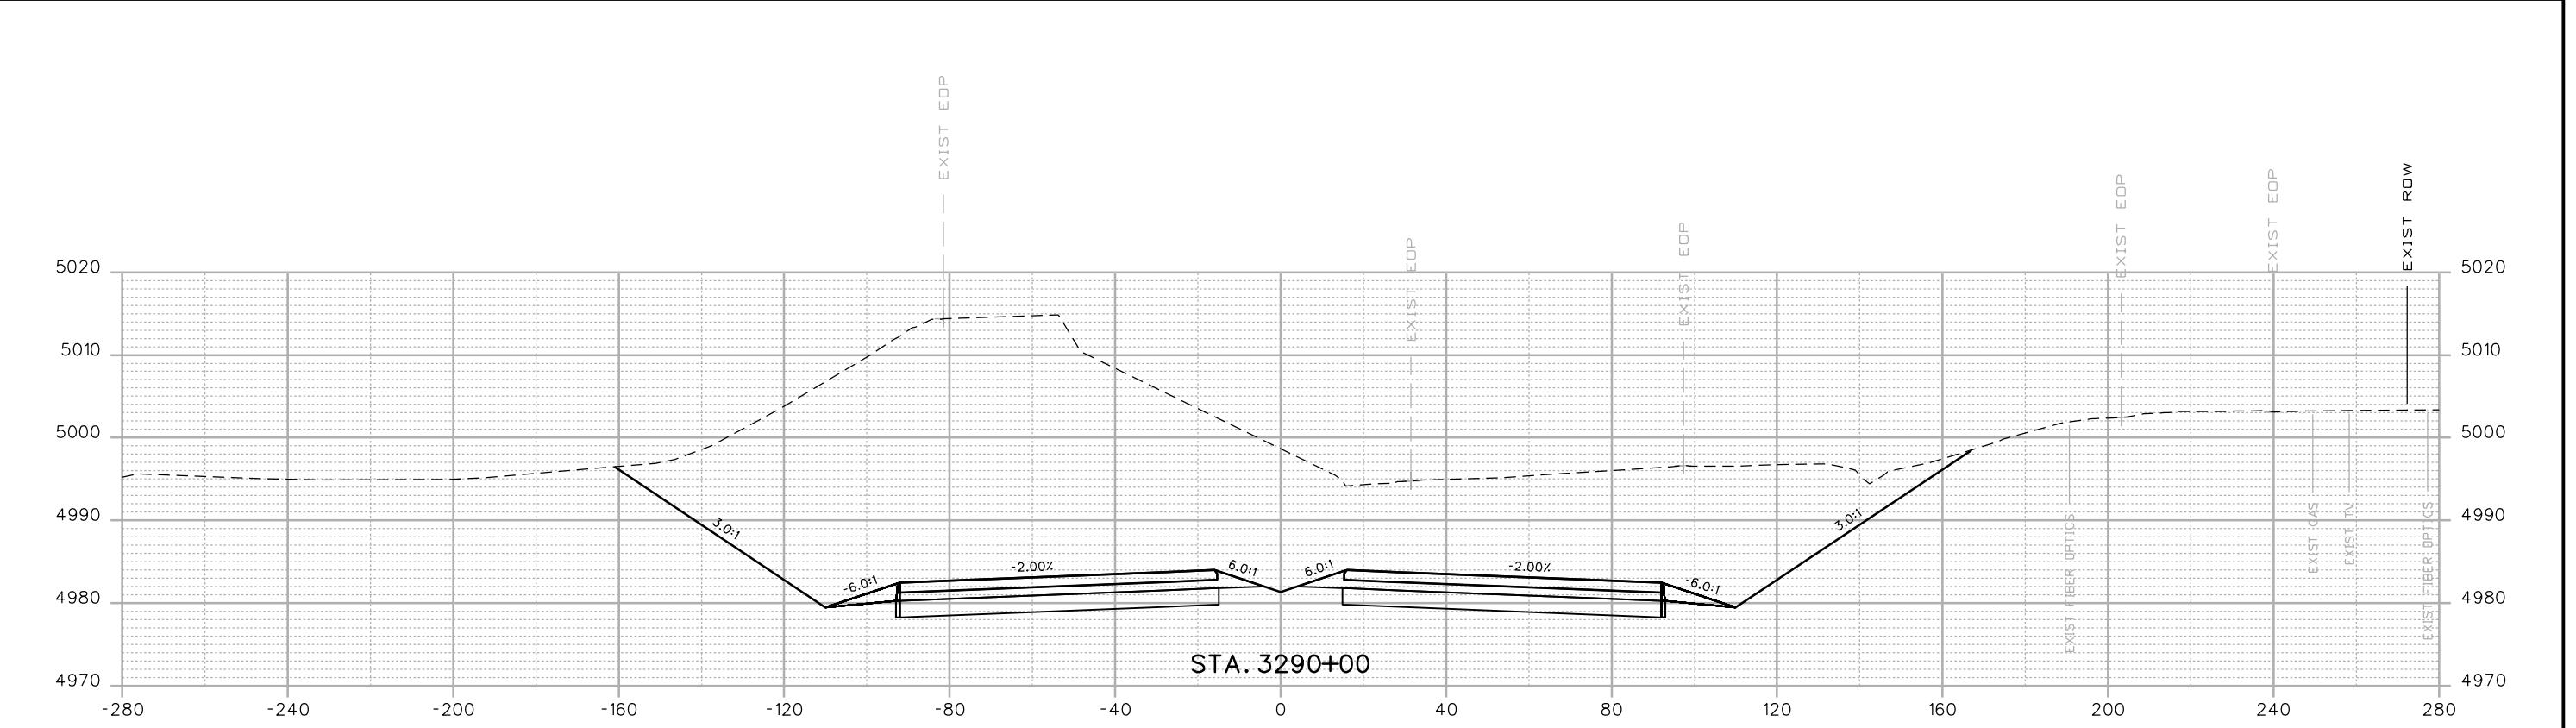

Print Date: 12/12/2016	
Drawing File Name: 18319DES_Cross_Sections 20% - Seg 6.dgn	
Horiz. Scale: 1:40	Vert. Scale: As Noted
Unit Information	Unit Leader Initials
<b>MULLER</b> ENGINEERING COMPANY	

0000

Sheet Revisions  
 Date: Comments Int.  
 20% SUBMITTAL

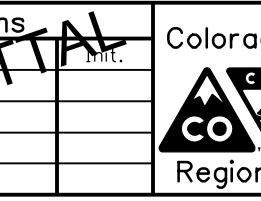

Colorado Department of Transportation  
 10601 W. 10th Street  
 Greeley, CO 80634  
 Phone: 970-350-2322 FAX: 970-350-2181  
 CJB

As Constructed  
 No Revisions:  
 Revised:  
 Designer: RKZ | Structure  
 Detailer: LMR | Numbers  
 Void:  
 Sheet Subset: XSEC Subset Sheets: X76 of 178

I-25 FROM N/D SH 56 TO N/D SH 402  
 CROSS SECTIONS  
 I-25

Project No./Code  
 IM 0253-220  
 18319  
 Sheet Number 403


Print Date: 12/12/2016  
 Drawing File Name: 18319DES\_Cross Sections 20% - Seg 6.dgn  
 Horiz. Scale: 1:40 Vert. Scale: As Noted  
 Unit Information Unit Leader Initials



0000

**Sheet Revisions**  
 Date: Comments Int.

*20% SUBMITTAL*


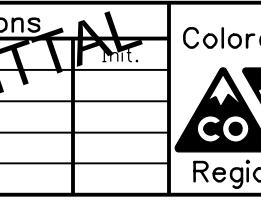


Colorado Department of Transportation  
 10601 W. 10th Street  
 Greeley, CO 80634  
 Phone: 970-350-2322 FAX: 970-350-2181  
 CJB


As Constructed  
 No Revisions:  
 Revised:  
 Designer: RKZ Structure  
 Detailer: LMR Numbers  
 Void:  
 Sheet Subset: XSEC Subset Sheets: X77 of 178

I-25 FROM N/D SH 56 TO N/D SH 402  
**CROSS SECTIONS**  
**I-25**

Project No./Code  
 IM 0253-220  
 18319  
 Sheet Number 404

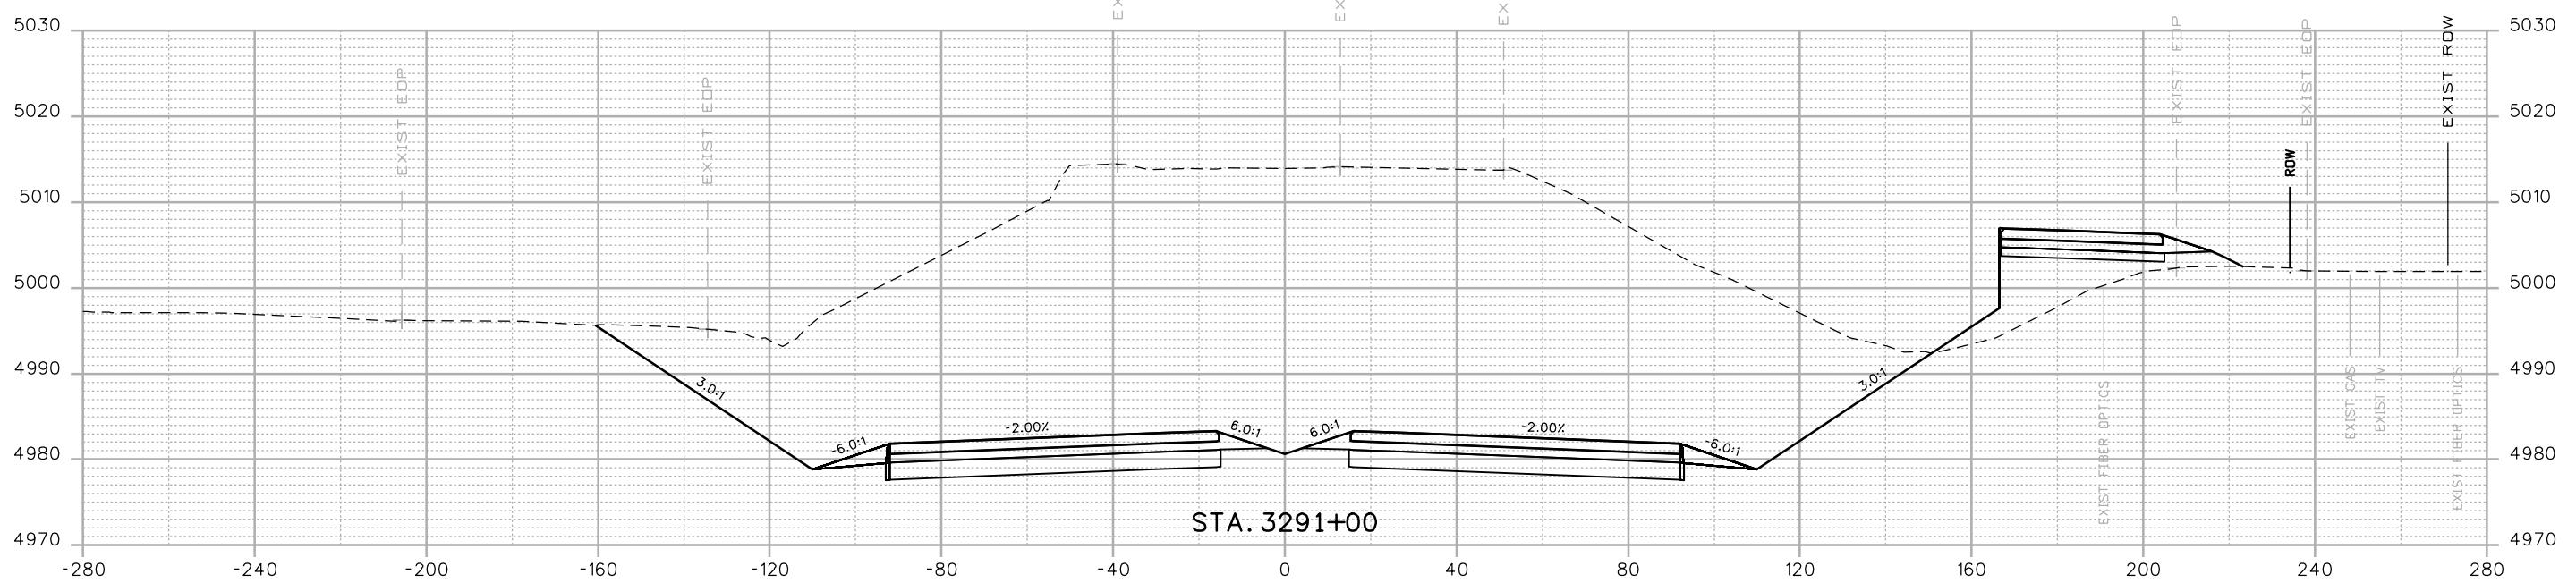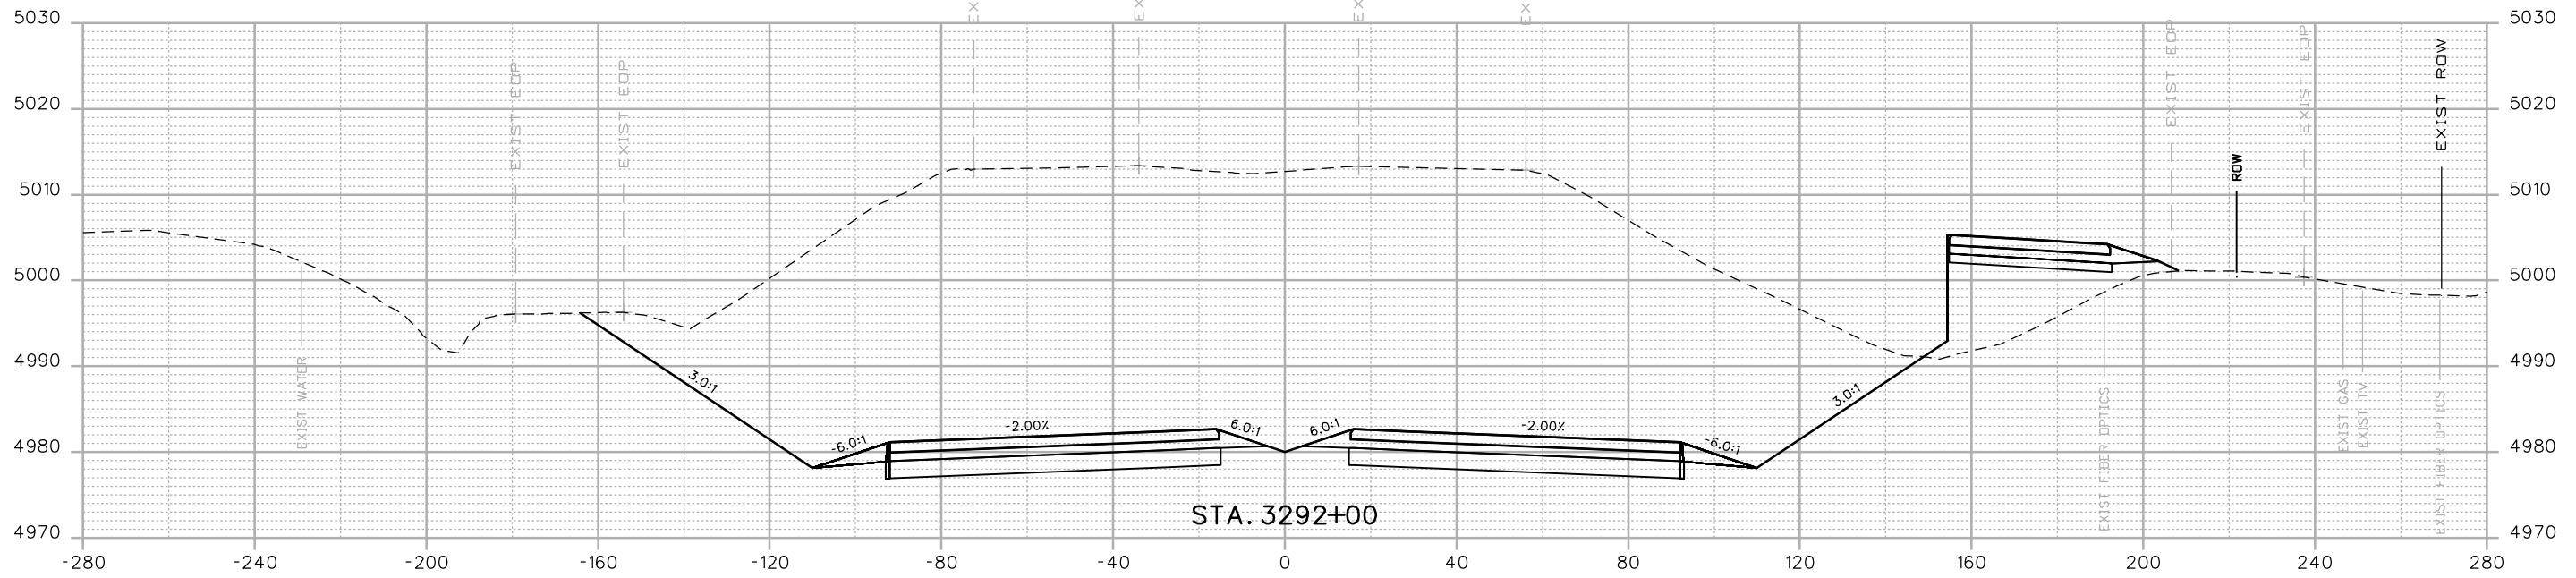



00000


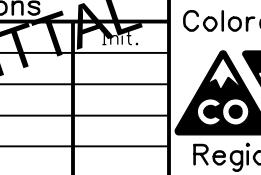
 Sheet Revisions  
 Date: Comments Init.  
 20% SUBMITTAL

 Colorado Department of Transportation  
 10601 W. 10th Street  
 Greeley, CO 80634  
 Phone: 970-350-2322 FAX: 970-350-2181

CJB

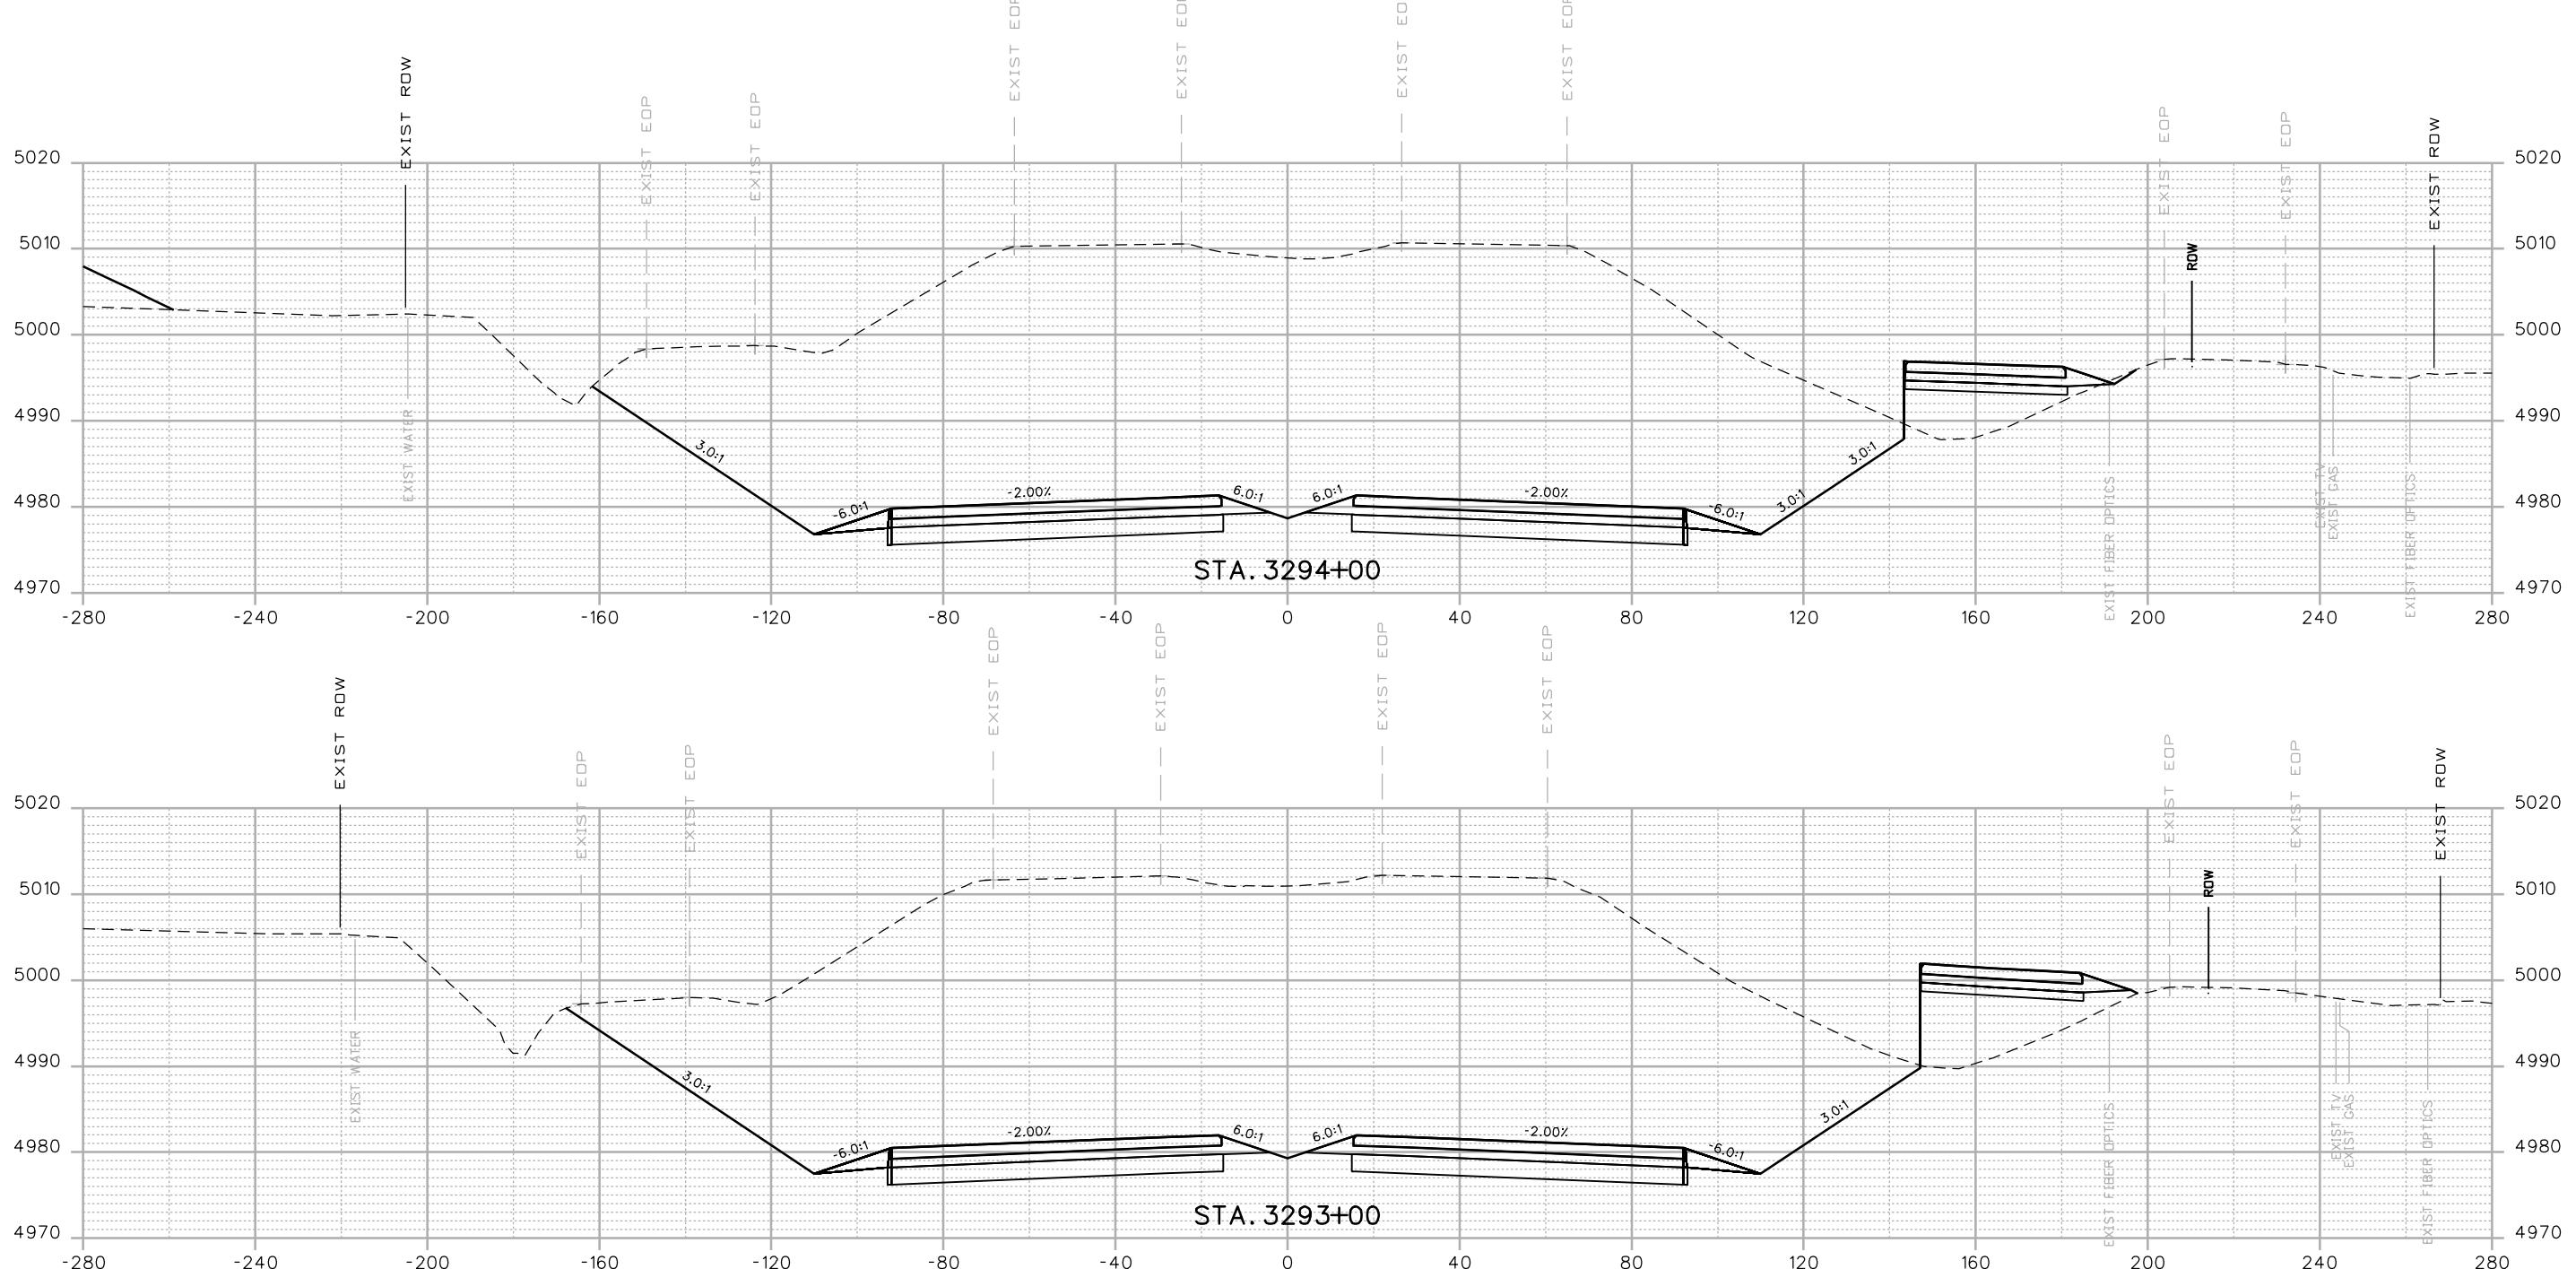 As Constructed  
 No Revisions:  
 Revised:  
 Designer: RKZ | Structure  
 Detailer: LMR | Numbers  
 Void:  
 Sheet Subset: XSEC | Subset Sheets: X78 of 178

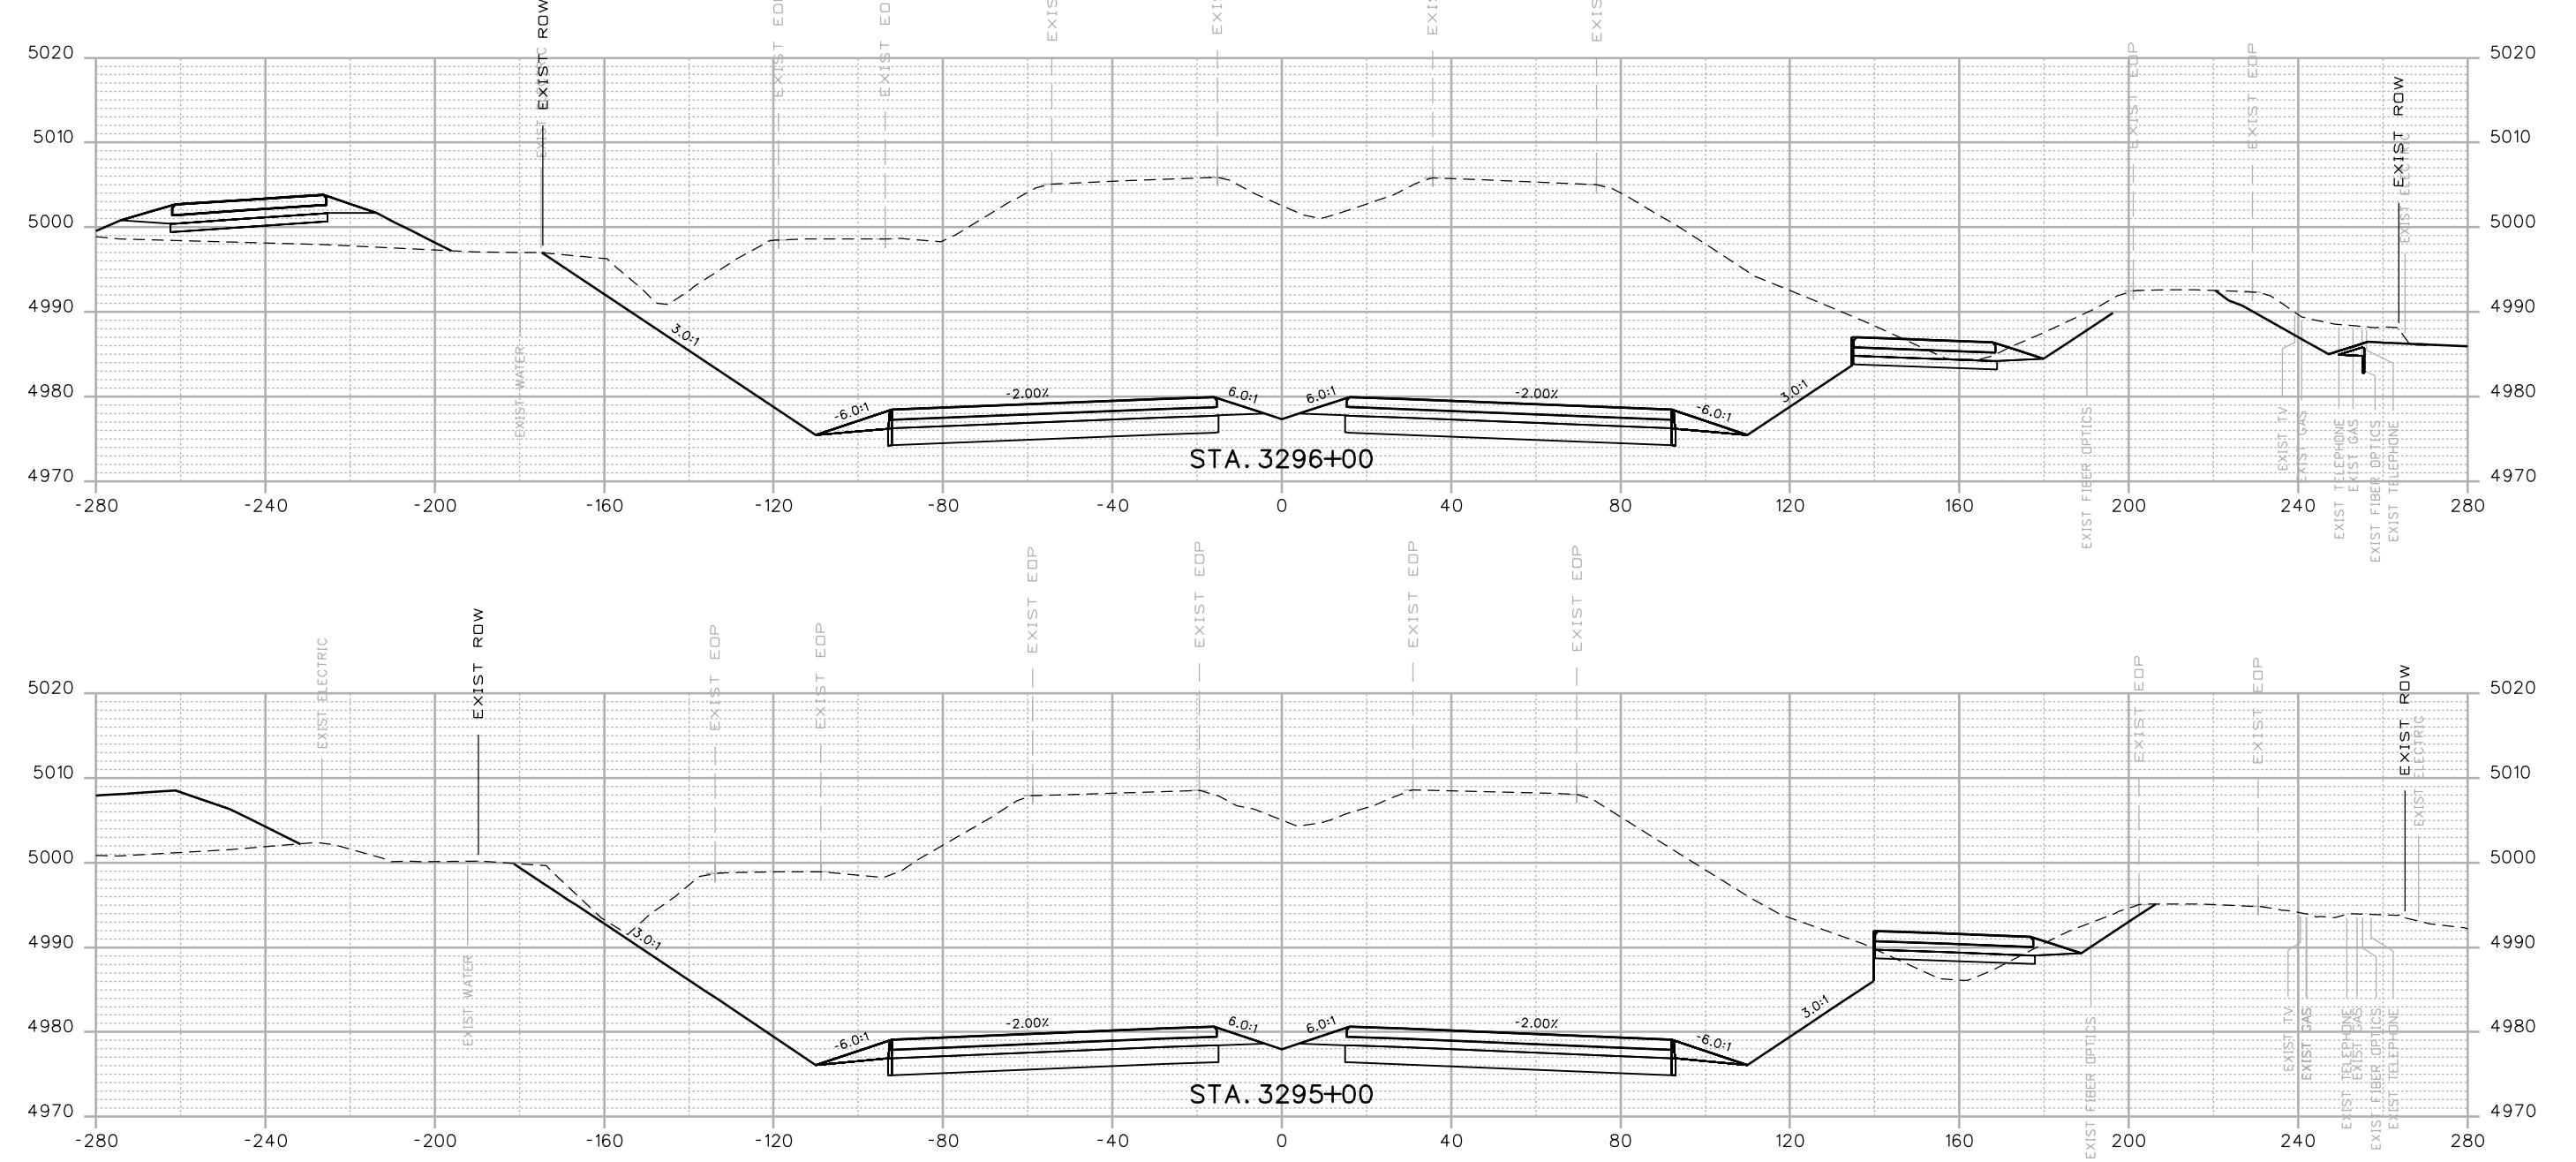**I-25 FROM N/D SH 56 TO N/D SH 402  
CROSS SECTIONS  
I-25**
**Project No./Code**  
 IM 0253-220  
 18319  
**Sheet Number**  
 405

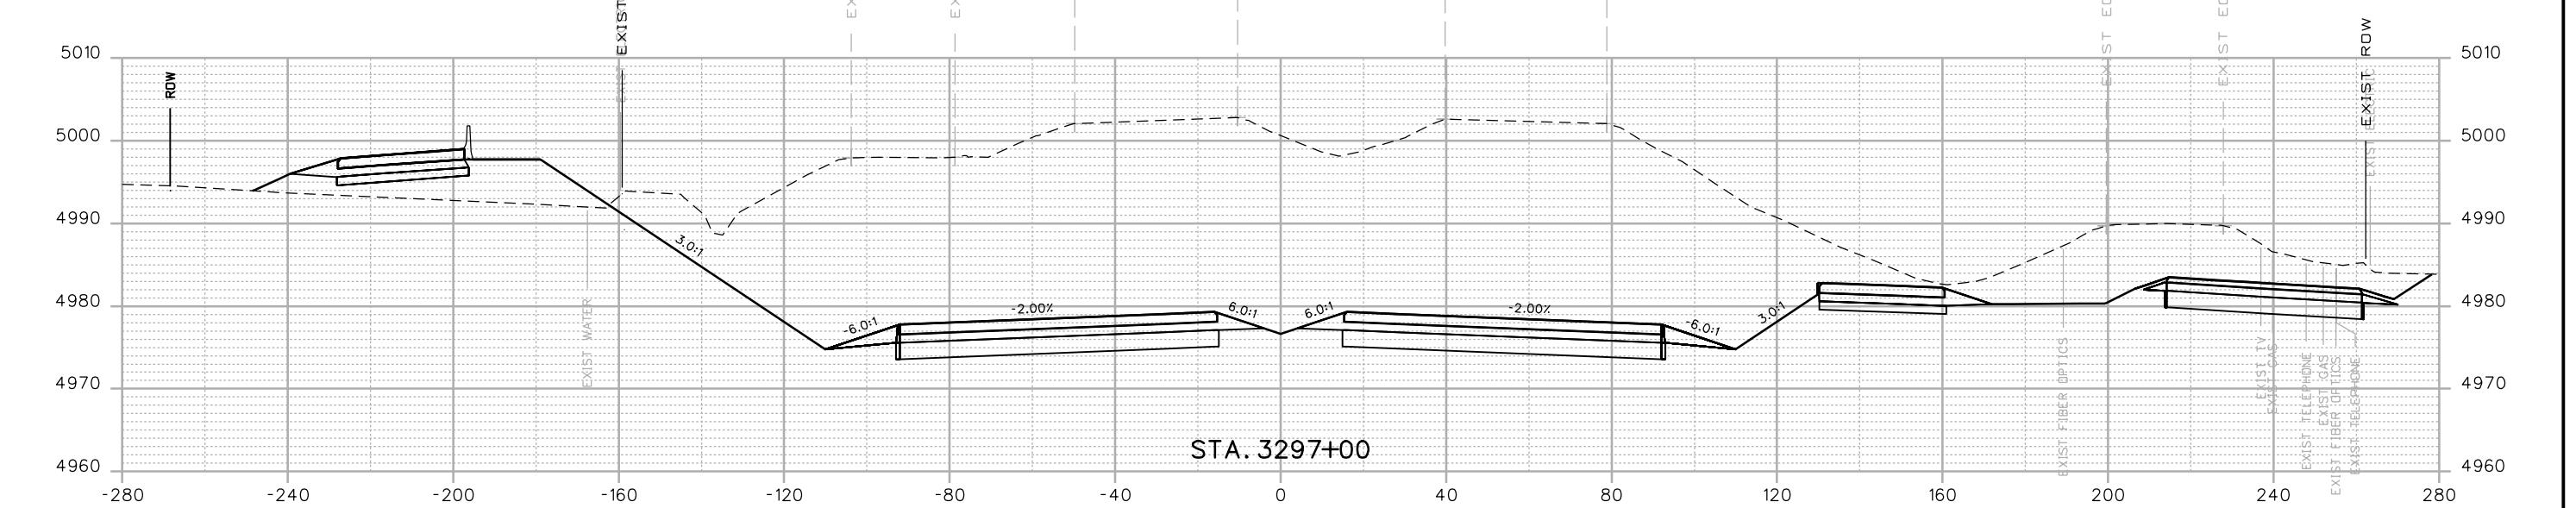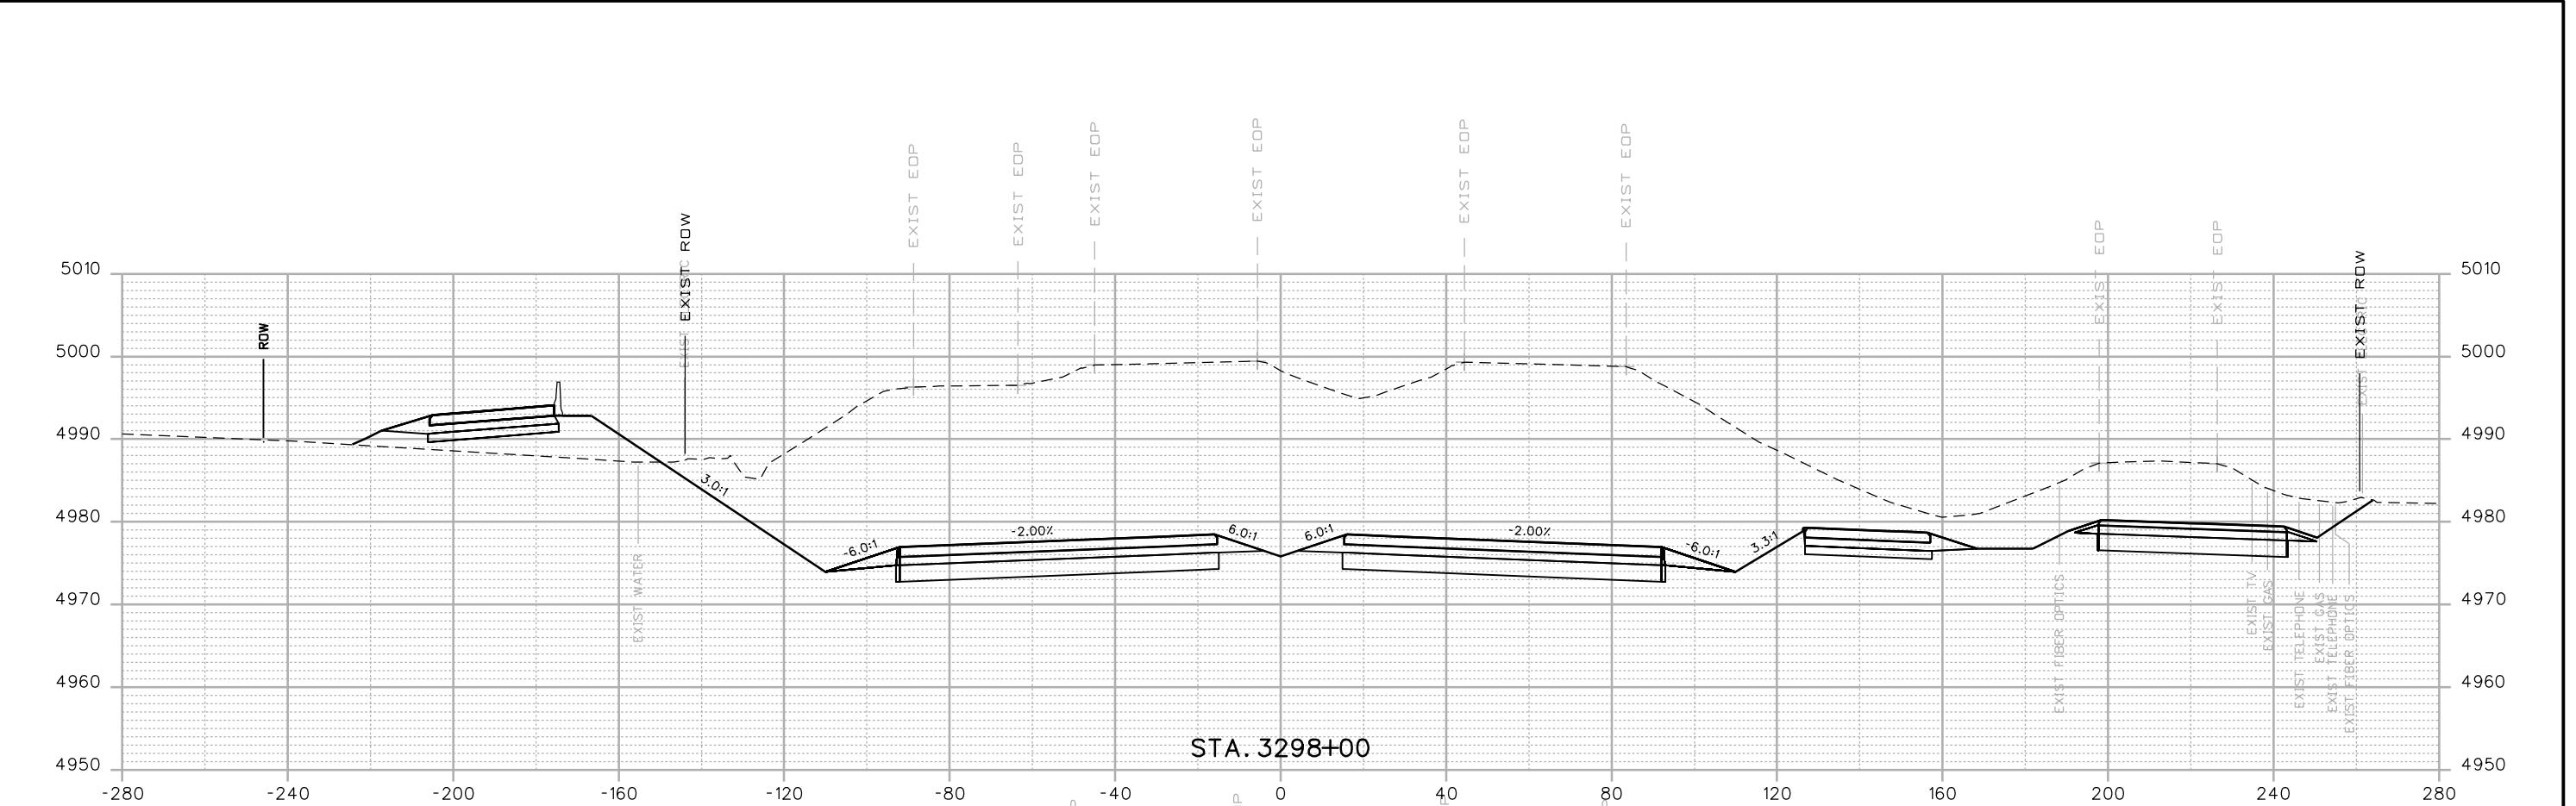
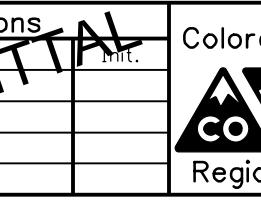




Print Date: 12/12/2016  
 Drawing File Name: 18319DES\_Cross\_Sections 20% - Seg 6.dgn  
 Horiz. Scale: 1:40  
 Vert. Scale: As Noted  
 Unit Information  
 MULLER  
 ENGINEERING COMPANY

0000

Sheet Revisions  
 Date: Comments Int.  
 20% SUBMITTAL




Colorado Department of Transportation  
 10601 W. 10th Street  
 Greeley, CO 80634  
 Phone: 970-350-2322 FAX: 970-350-2181  
 CJB

As Constructed  
 No Revisions:  
 Revised:  
 Designer: RKZ | Structure Numbers:  
 Detailer: LMR  
 Void:  
 Sheet Subset: XSEC  
 Subset Sheets: X80 of 178


I-25 FROM N/D SH 56 TO N/D SH 402  
 CROSS SECTIONS  
 I-25

Project No./Code  
 IM 0253-220  
 18319  
 Sheet Number 407

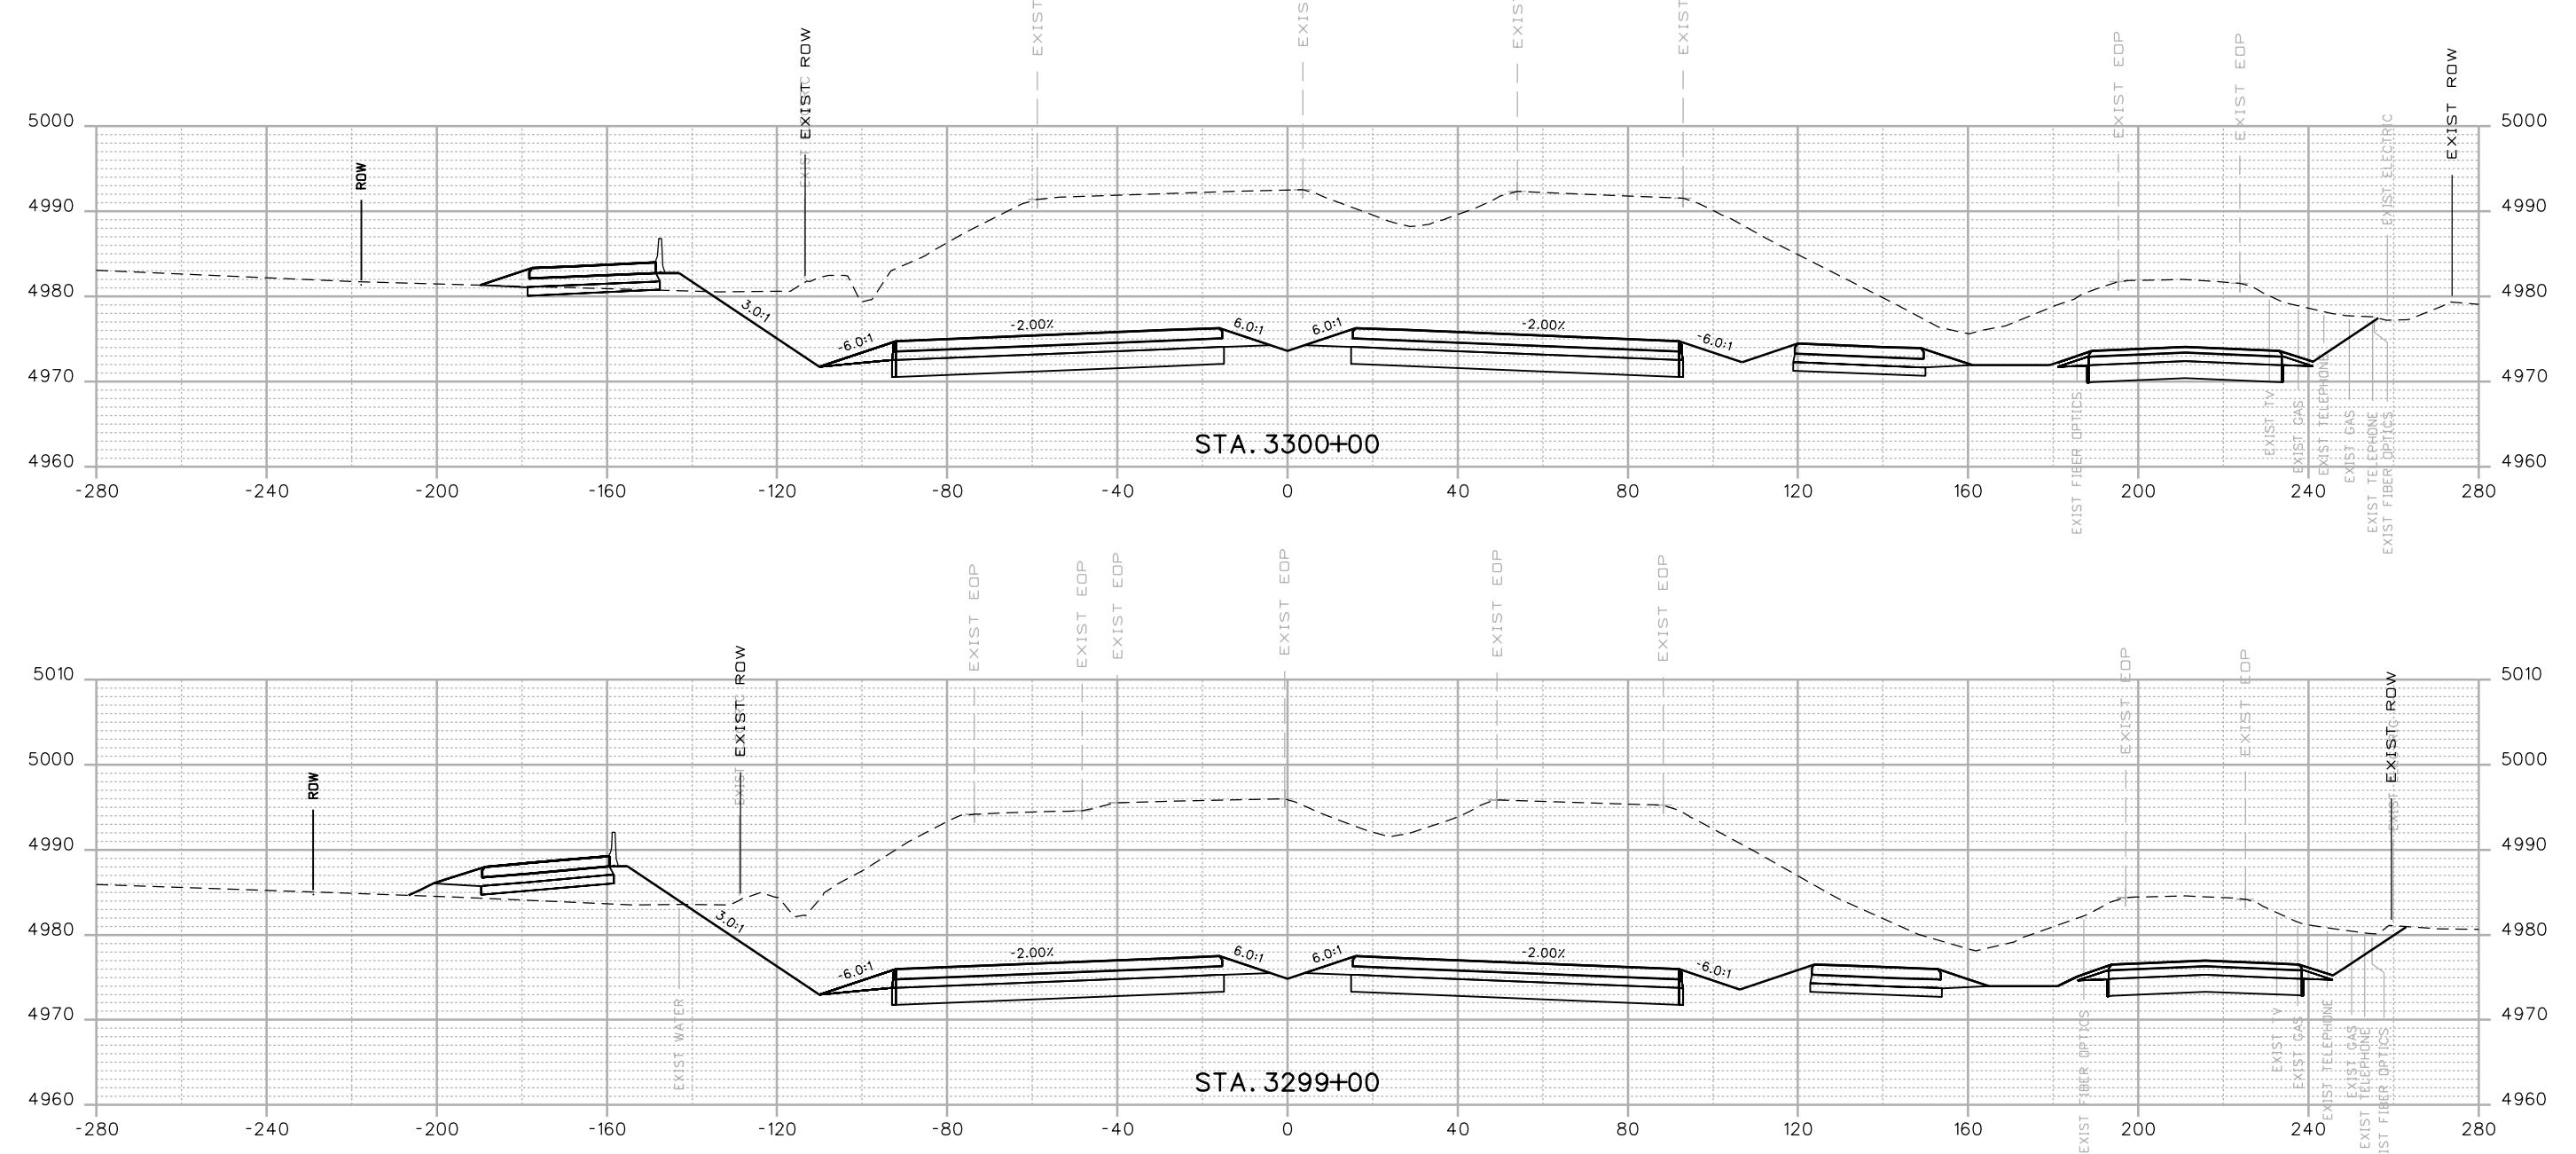

Print Date: 12/12/2016	
Drawing File Name: 18319DES_Cross_Sections 20% - Seg 6.dgn	
Horiz. Scale: 1:40	Vert. Scale: As Noted
Unit Information	Unit Leader Initials
<b>MULLER</b> ENGINEERING COMPANY	



00000

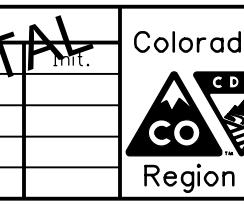Sheet Revisions  
Date: Comments Int.  
**20% SUBMITTAL**

Colorado Department of Transportation  
10601 W. 10th Street  
Greeley, CO 80634  
Phone: 970-350-2322 FAX: 970-350-2181

CJB

As Constructed	I-25 FROM N/D SH 56 TO N/D SH 402 CROSS SECTIONS I-25			Project No./Code
No Revisions:				
Revised:	Designer:	RKZ	Structure	
	Detailer:	LMR	Numbers	IM 0253-220
Void:	Sheet Subset:	XSEC	Subset Sheets:	18319
				Sheet Number 408

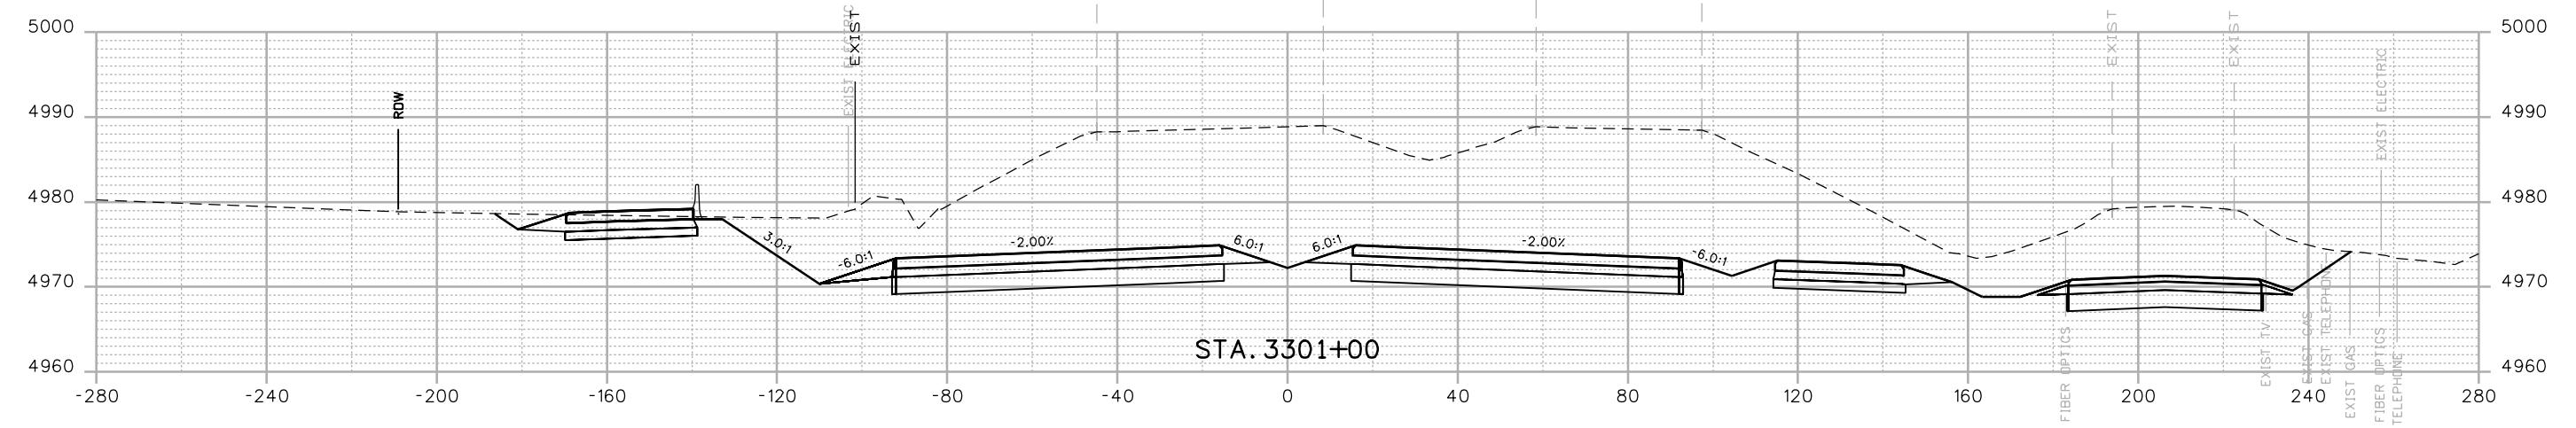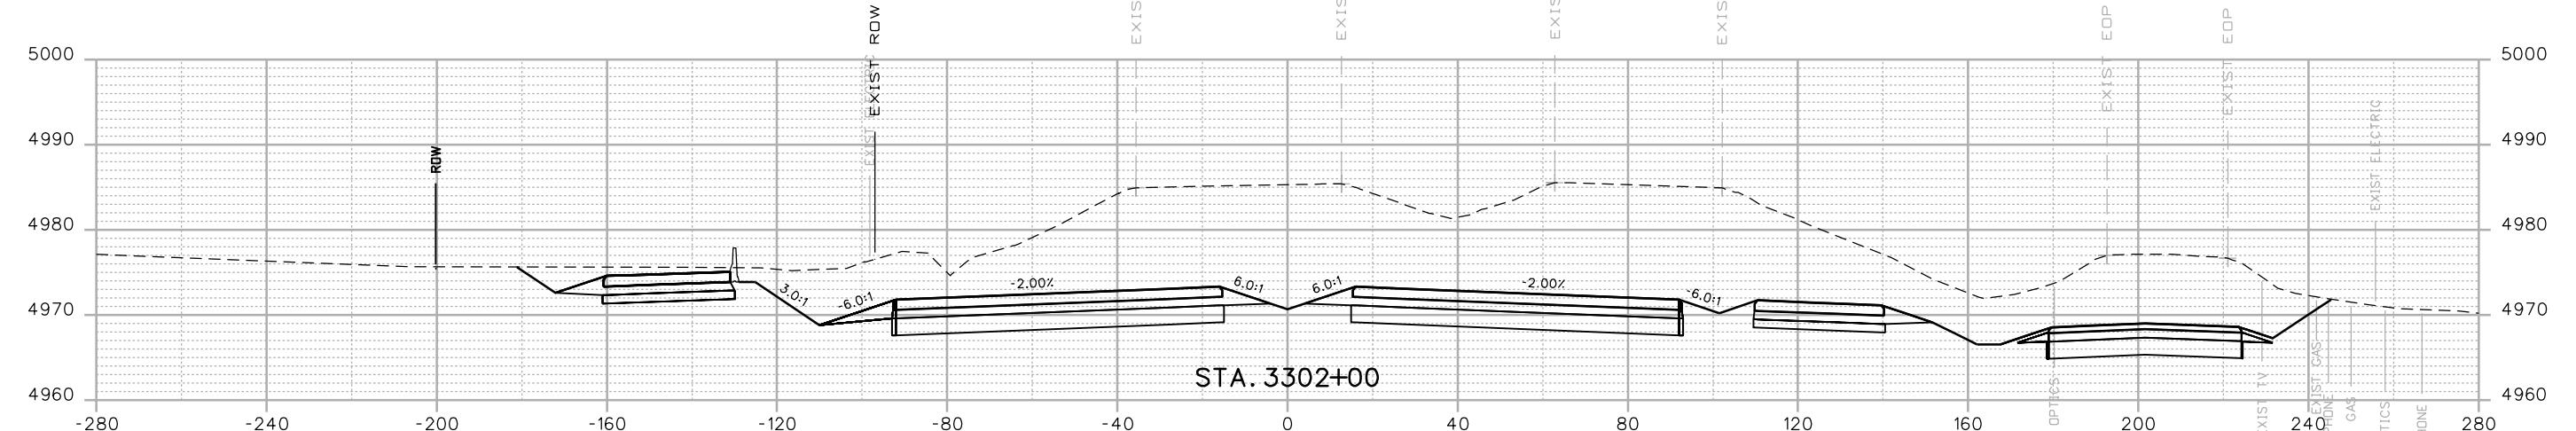

Print Date: 12/12/2016	
Drawing File Name: 18319DES_Cross_Sections 20% - Seg 6.dgn	
Horiz. Scale: 1:40	Vert. Scale: As Noted
Unit Information	Unit Leader Initials
<b>MULLER</b> ENGINEERING COMPANY	


**Sheet Revisions**

Date:	Comments
	Int.
0000	0000

20% SUBMITTAL


Colorado Department of Transportation  
  
 10601 W. 10th Street  
 Greeley, CO 80634  
 Phone: 970-350-2322 FAX: 970-350-2181  
 Region 4 CJB

As Constructed	I-25 FROM N/D SH 56 TO N/D SH 402 CROSS SECTIONS I-25			Project No./Code
	No Revisions:	Designer:	RKZ	
Revised:	Revised:	Detailer:	LMR	IM 0253-220
Void:	Void:	Sheet Subset:	XSEC	18319
		Subset Sheets:	X82 of 178	Sheet Number 409

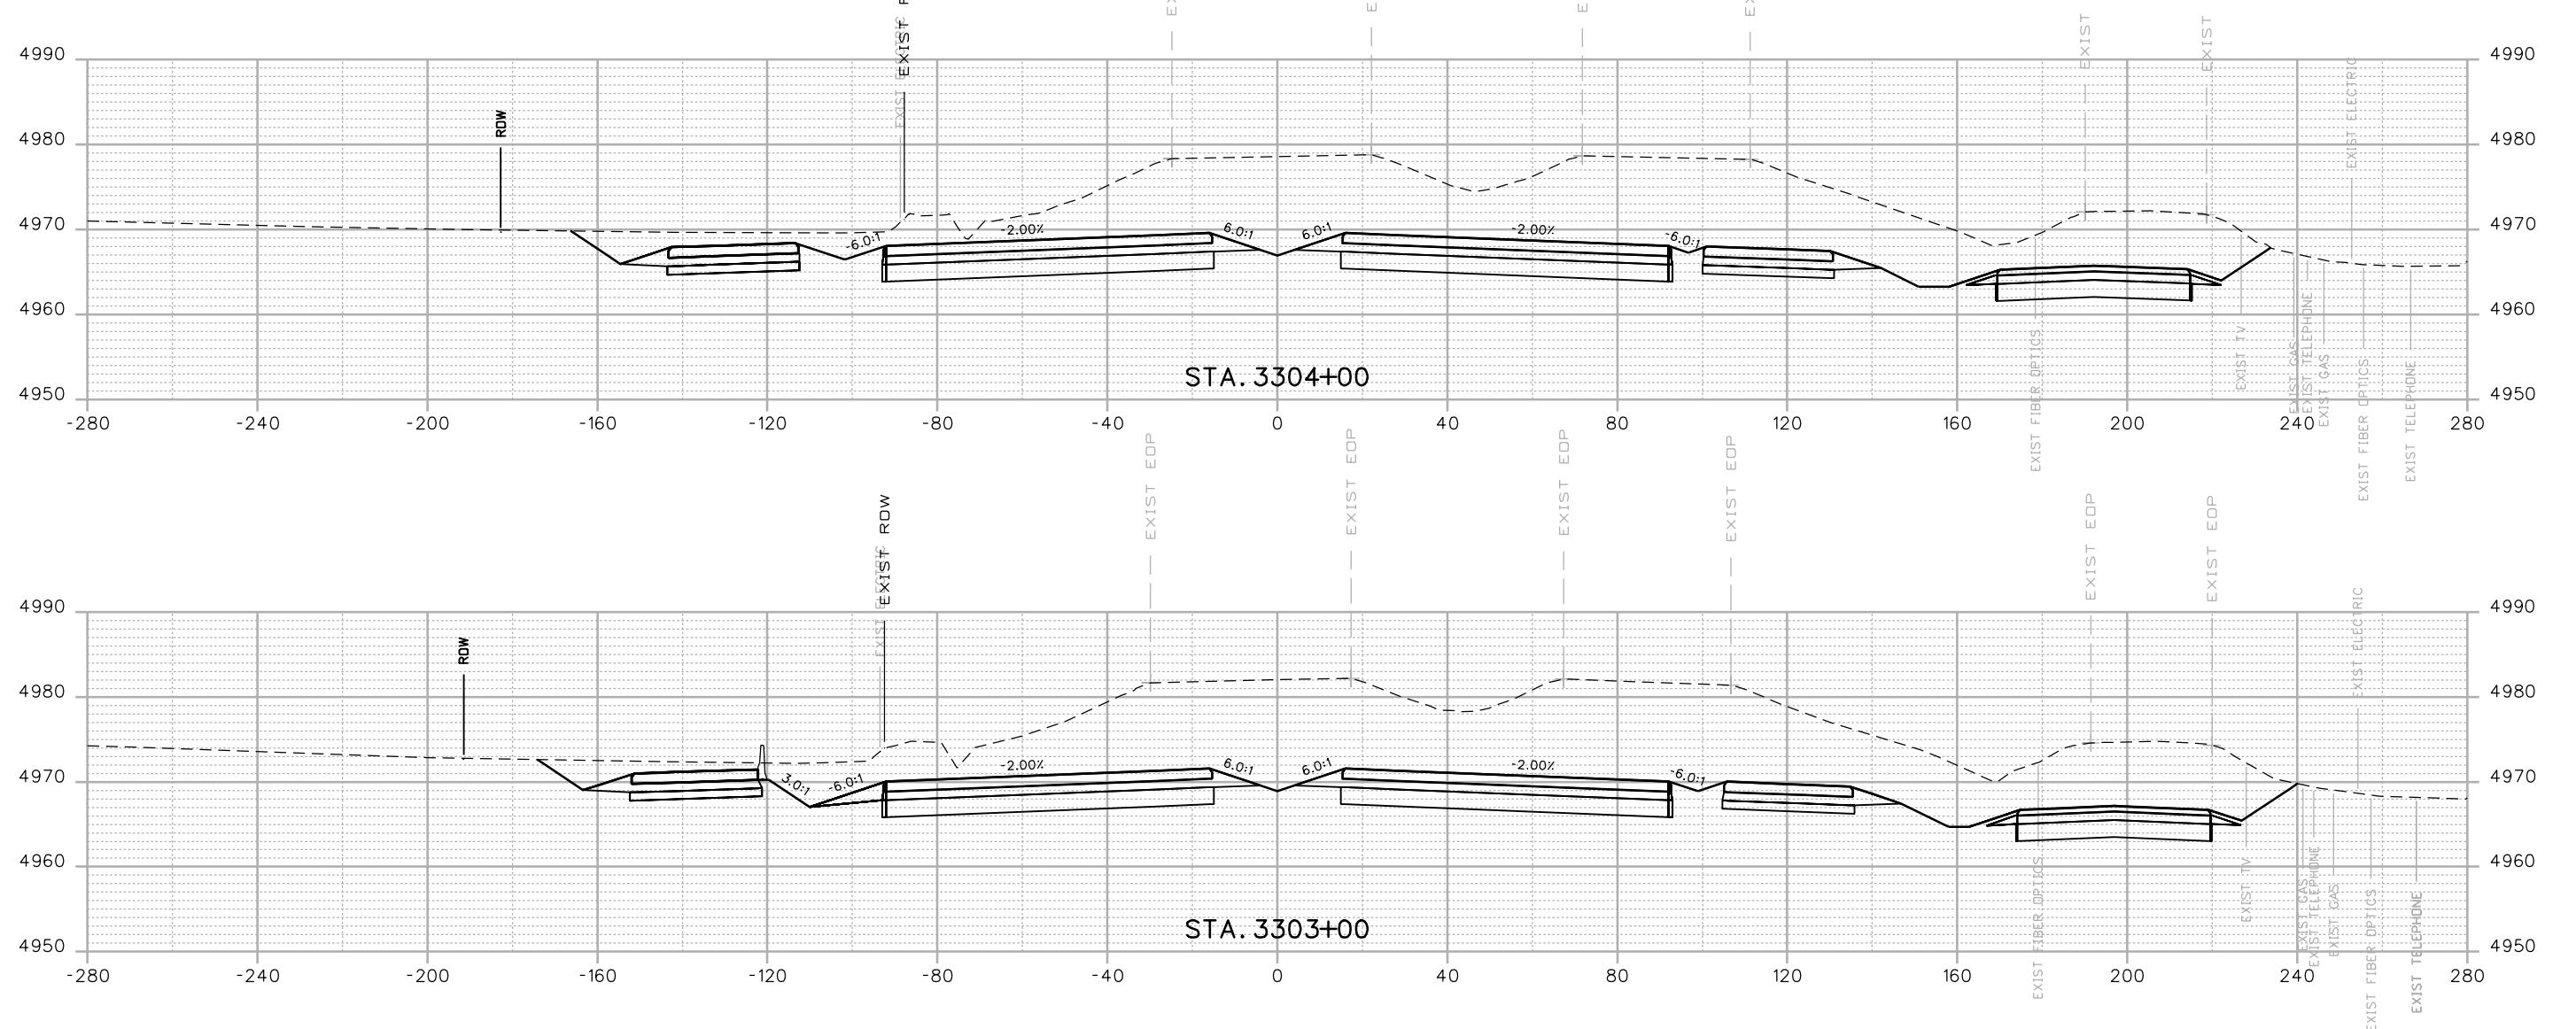

Print Date: 12/12/2016		
Drawing File Name: 18319DES_Cross Sections 20% - Seg 6.dgn		
Horiz. Scale: 1:40		
Vert. Scale: As Noted		
Unit Information	Unit Leader Initials	
<b>MULLER</b> ENGINEERING COMPANY	0000	

20% SUBMITTAL

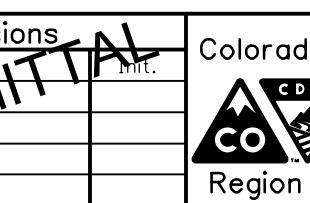


Colorado Department of Transportation  
10601 W. 10th Street  
Greeley, CO 80634  
Phone: 970-350-2322 FAX: 970-350-2181

CJB

As Constructed	I-25 FROM N/D SH 56 TO N/D SH 402 CROSS SECTIONS I-25			Project No./Code
No Revisions:				IM 0253-220
Revised:	Designer:	RKZ	Structure	
	Detailer:	LMR	Numbers	18319
Void:	Sheet Subset:	XSEC	Subset Sheets:	X83 of 178

Sheet Number 410

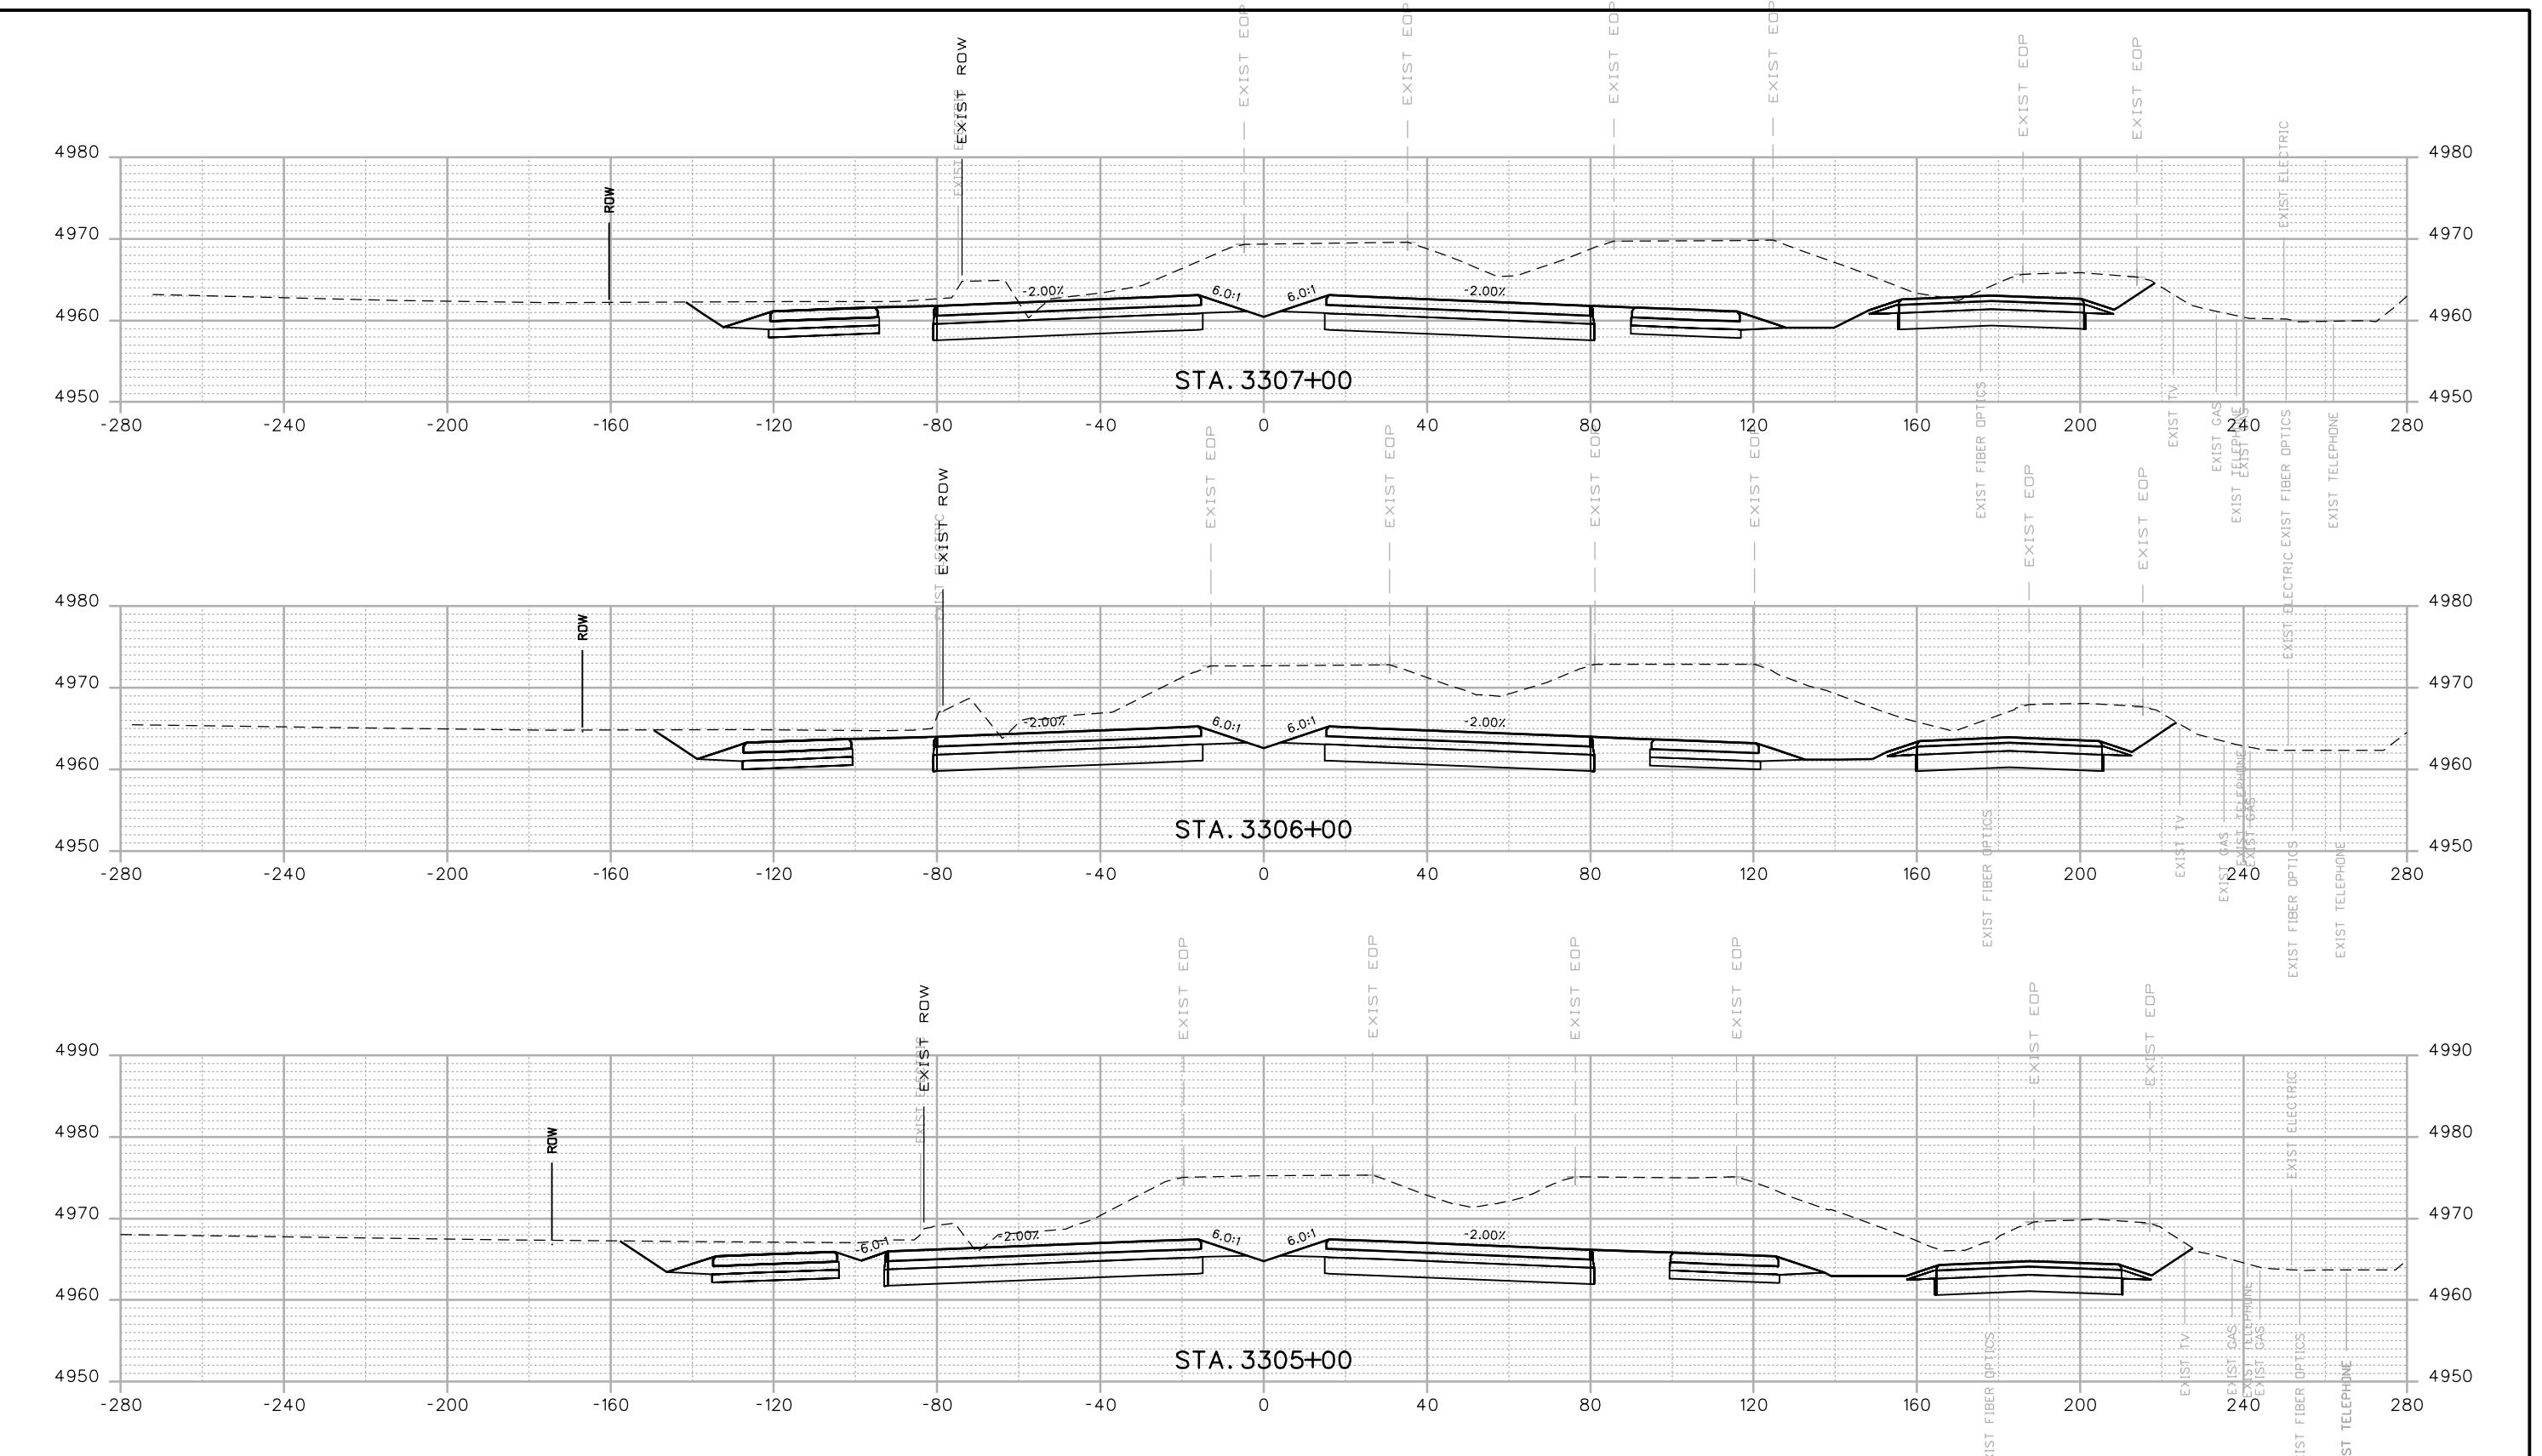

Print Date: 12/12/2016	
Drawing File Name: 18319DES_Cross Sections 20% - Seg 6.dgn	
Horiz. Scale: 1:40	Vert. Scale: As Noted
Unit Information	Unit Leader Initials
<b>MULLER</b> ENGINEERING COMPANY	00000

Sheet Revisions  
Date: Comments Int.  
**20% SUBMITTAL**


Colorado Department of Transportation  
10601 W. 10th Street  
Greeley, CO 80634  
Phone: 970-350-2322 FAX: 970-350-2181  
Region 4 CJB

As Constructed	I-25 FROM N/D SH 56 TO N/D SH 402 CROSS SECTIONS I-25			Project No./Code
	No Revisions:	Designer:	RKZ	
Revised:	Revised:	Detailer:	LMR	IM 0253-220
Void:	Sheet Subset:	XSEC	Subset Sheets:	18319
				Sheet Number 411

Print Date: 12/12/2016  
 Drawing File Name: 18319DES\_Cross Sections 20% - Seg 6.dgn  
 Horiz. Scale: 1:40  
 Vert. Scale: As Noted  
 Unit Information  
 MULLER  
 ENGINEERING COMPANY

00000

**Sheet Revisions**  
 Date: Comments Int.  
 20% SUBMITTAL

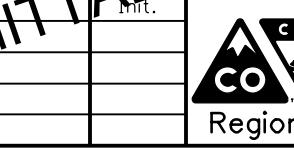


Colorado Department of Transportation  
 10601 W. 10th Street  
 Greeley, CO 80634  
 Phone: 970-350-2322 FAX: 970-350-2181  
 CJB

As Constructed  
 No Revisions:  
 Revised:  
 Designer: RKZ | Structure  
 Detailer: LMR | Numbers  
 Void:  
 Sheet Subset: XSEC | Subset Sheets: X85 of 178

I-25 FROM N/D SH 56 TO N/D SH 402  
**CROSS SECTIONS**  
**I-25**


Project No./Code  
 IM 0253-220  
 18319  
 Sheet Number 412

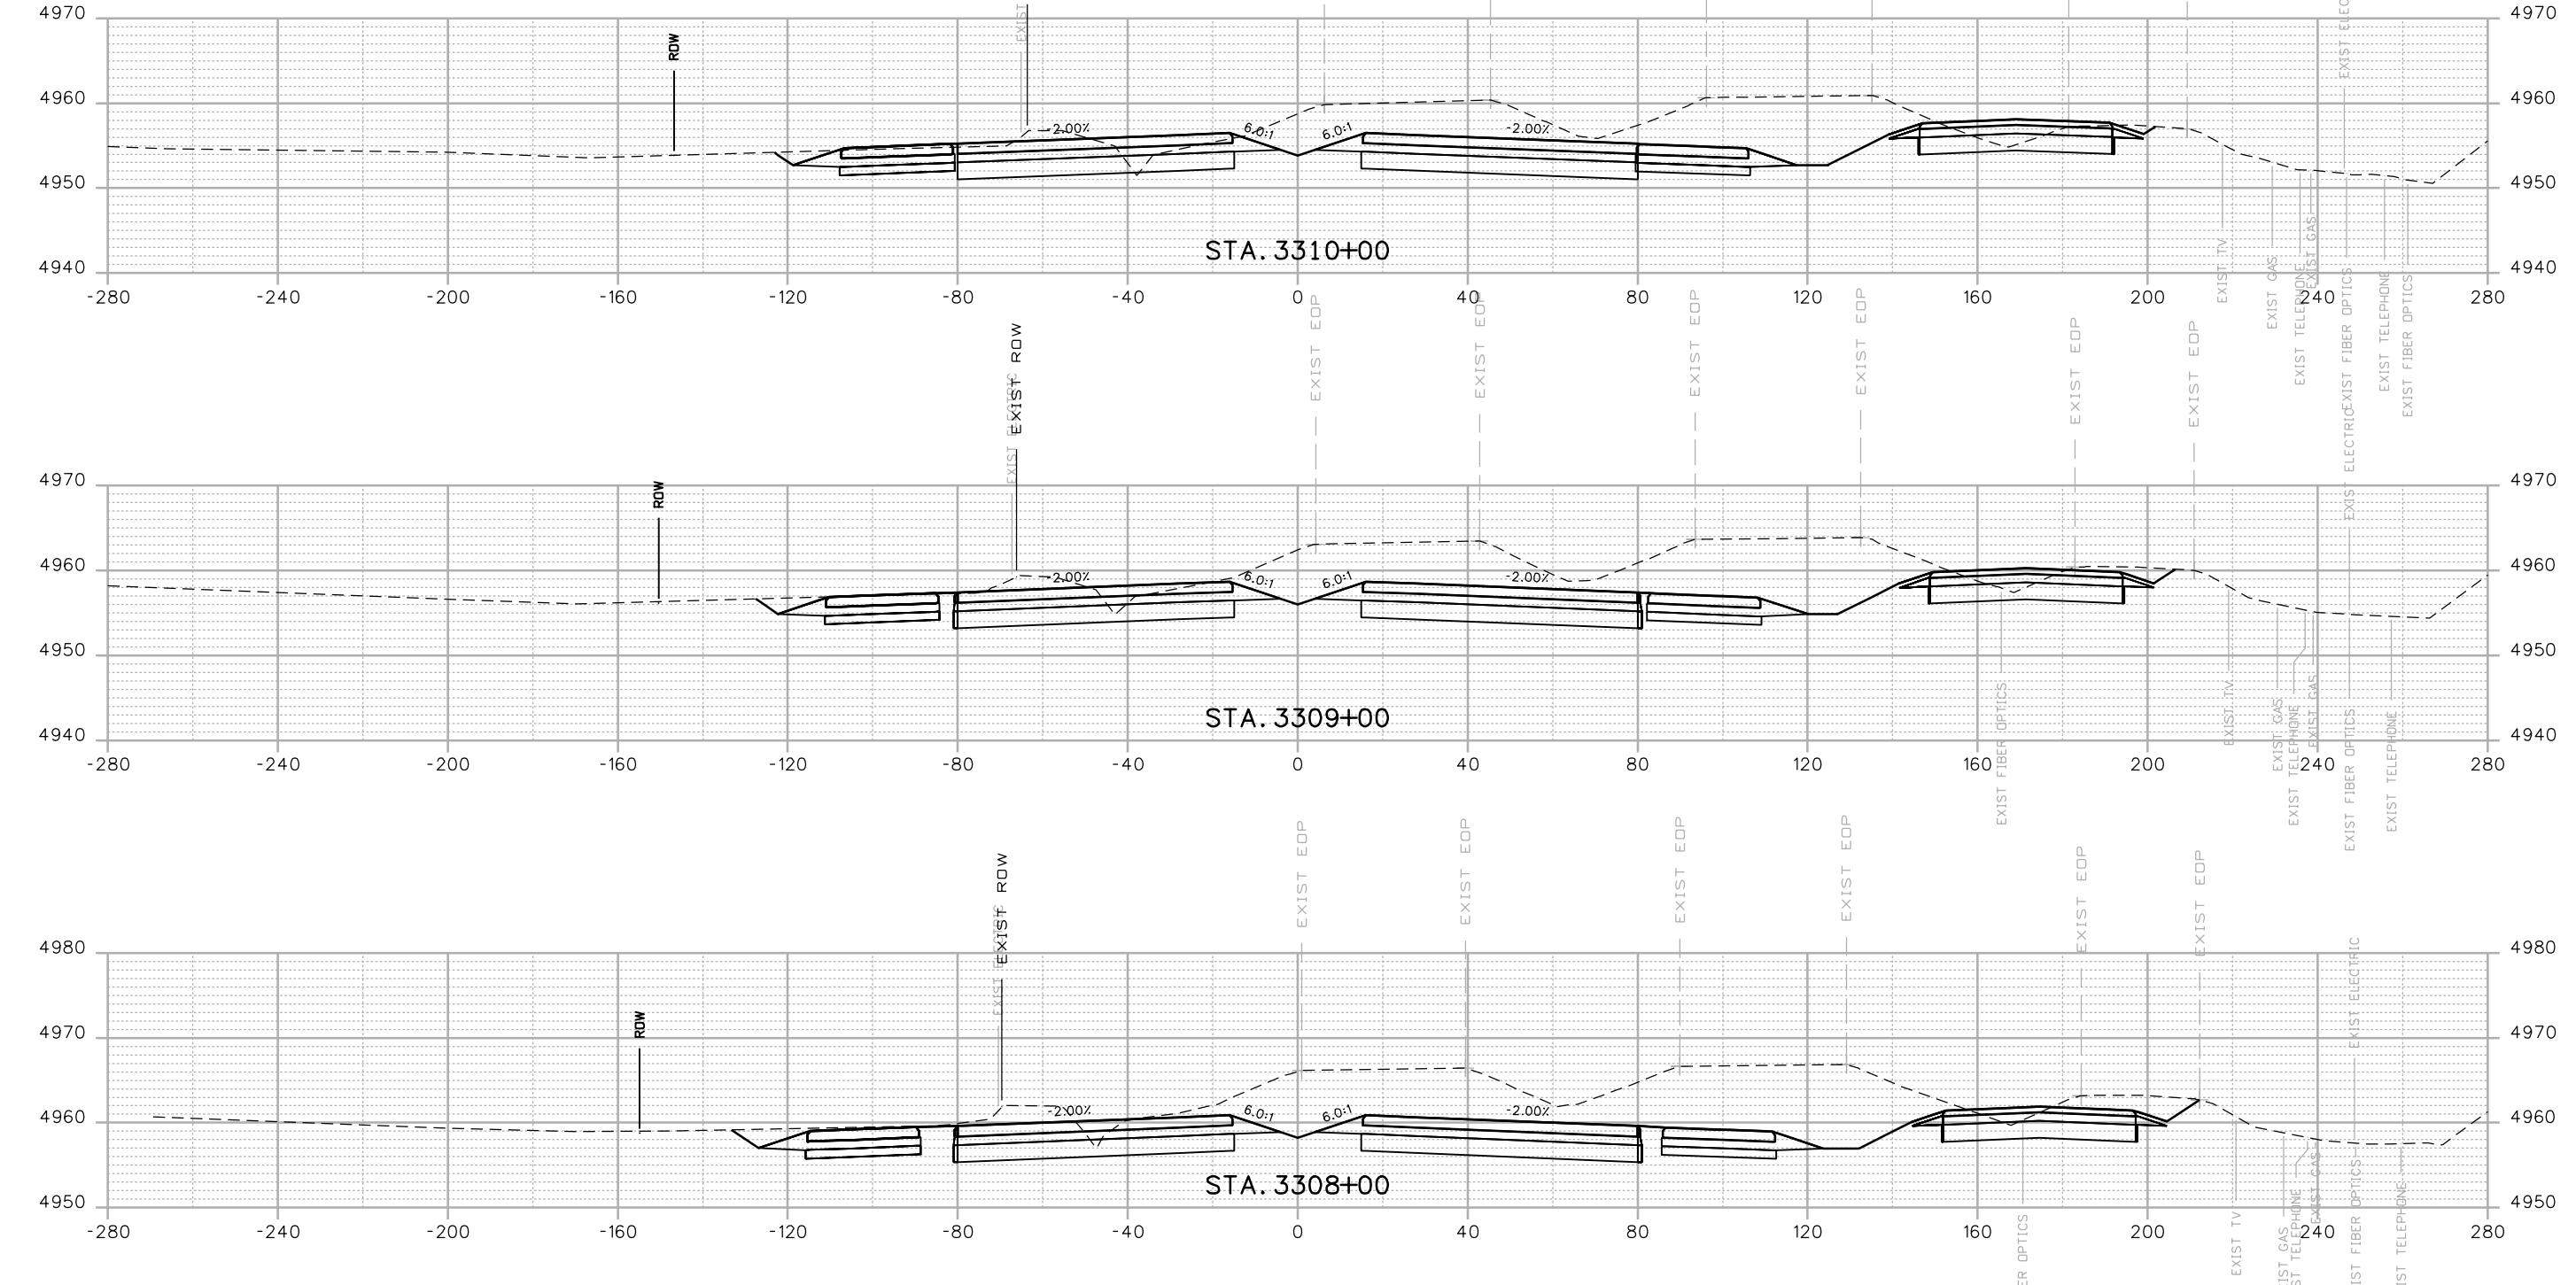

Print Date: 12/12/2016  
 Drawing File Name: 18319DES\_Cross Sections 20% - Seg 6.dgn  
 Horiz. Scale: 1:40 Vert. Scale: As Noted  
 Unit Information Unit Leader Initials  
**MULLER**  
 ENGINEERING COMPANY

00000

Sheet Revisions  
 Date: Comments Int.  
 20% SUBMITTAL

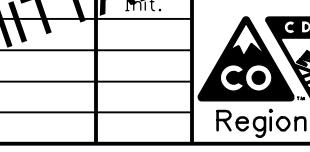



Colorado Department of Transportation  
 10601 W. 10th Street  
 Greeley, CO 80634  
 Phone: 970-350-2322 FAX: 970-350-2181  
 CJB

As Constructed  
 No Revisions:  
 Revised:  
 Designer: RKZ | Structure Numbers:  
 Detailer: LMR  
 Void:  
 Sheet Subset: XSEC  
 Subset Sheets: X86 of 178

I-25 FROM N/D SH 56 TO N/D SH 402  
 CROSS SECTIONS  
 I-25

Project No./Code  
 IM 0253-220  
 18319  
 Sheet Number 413

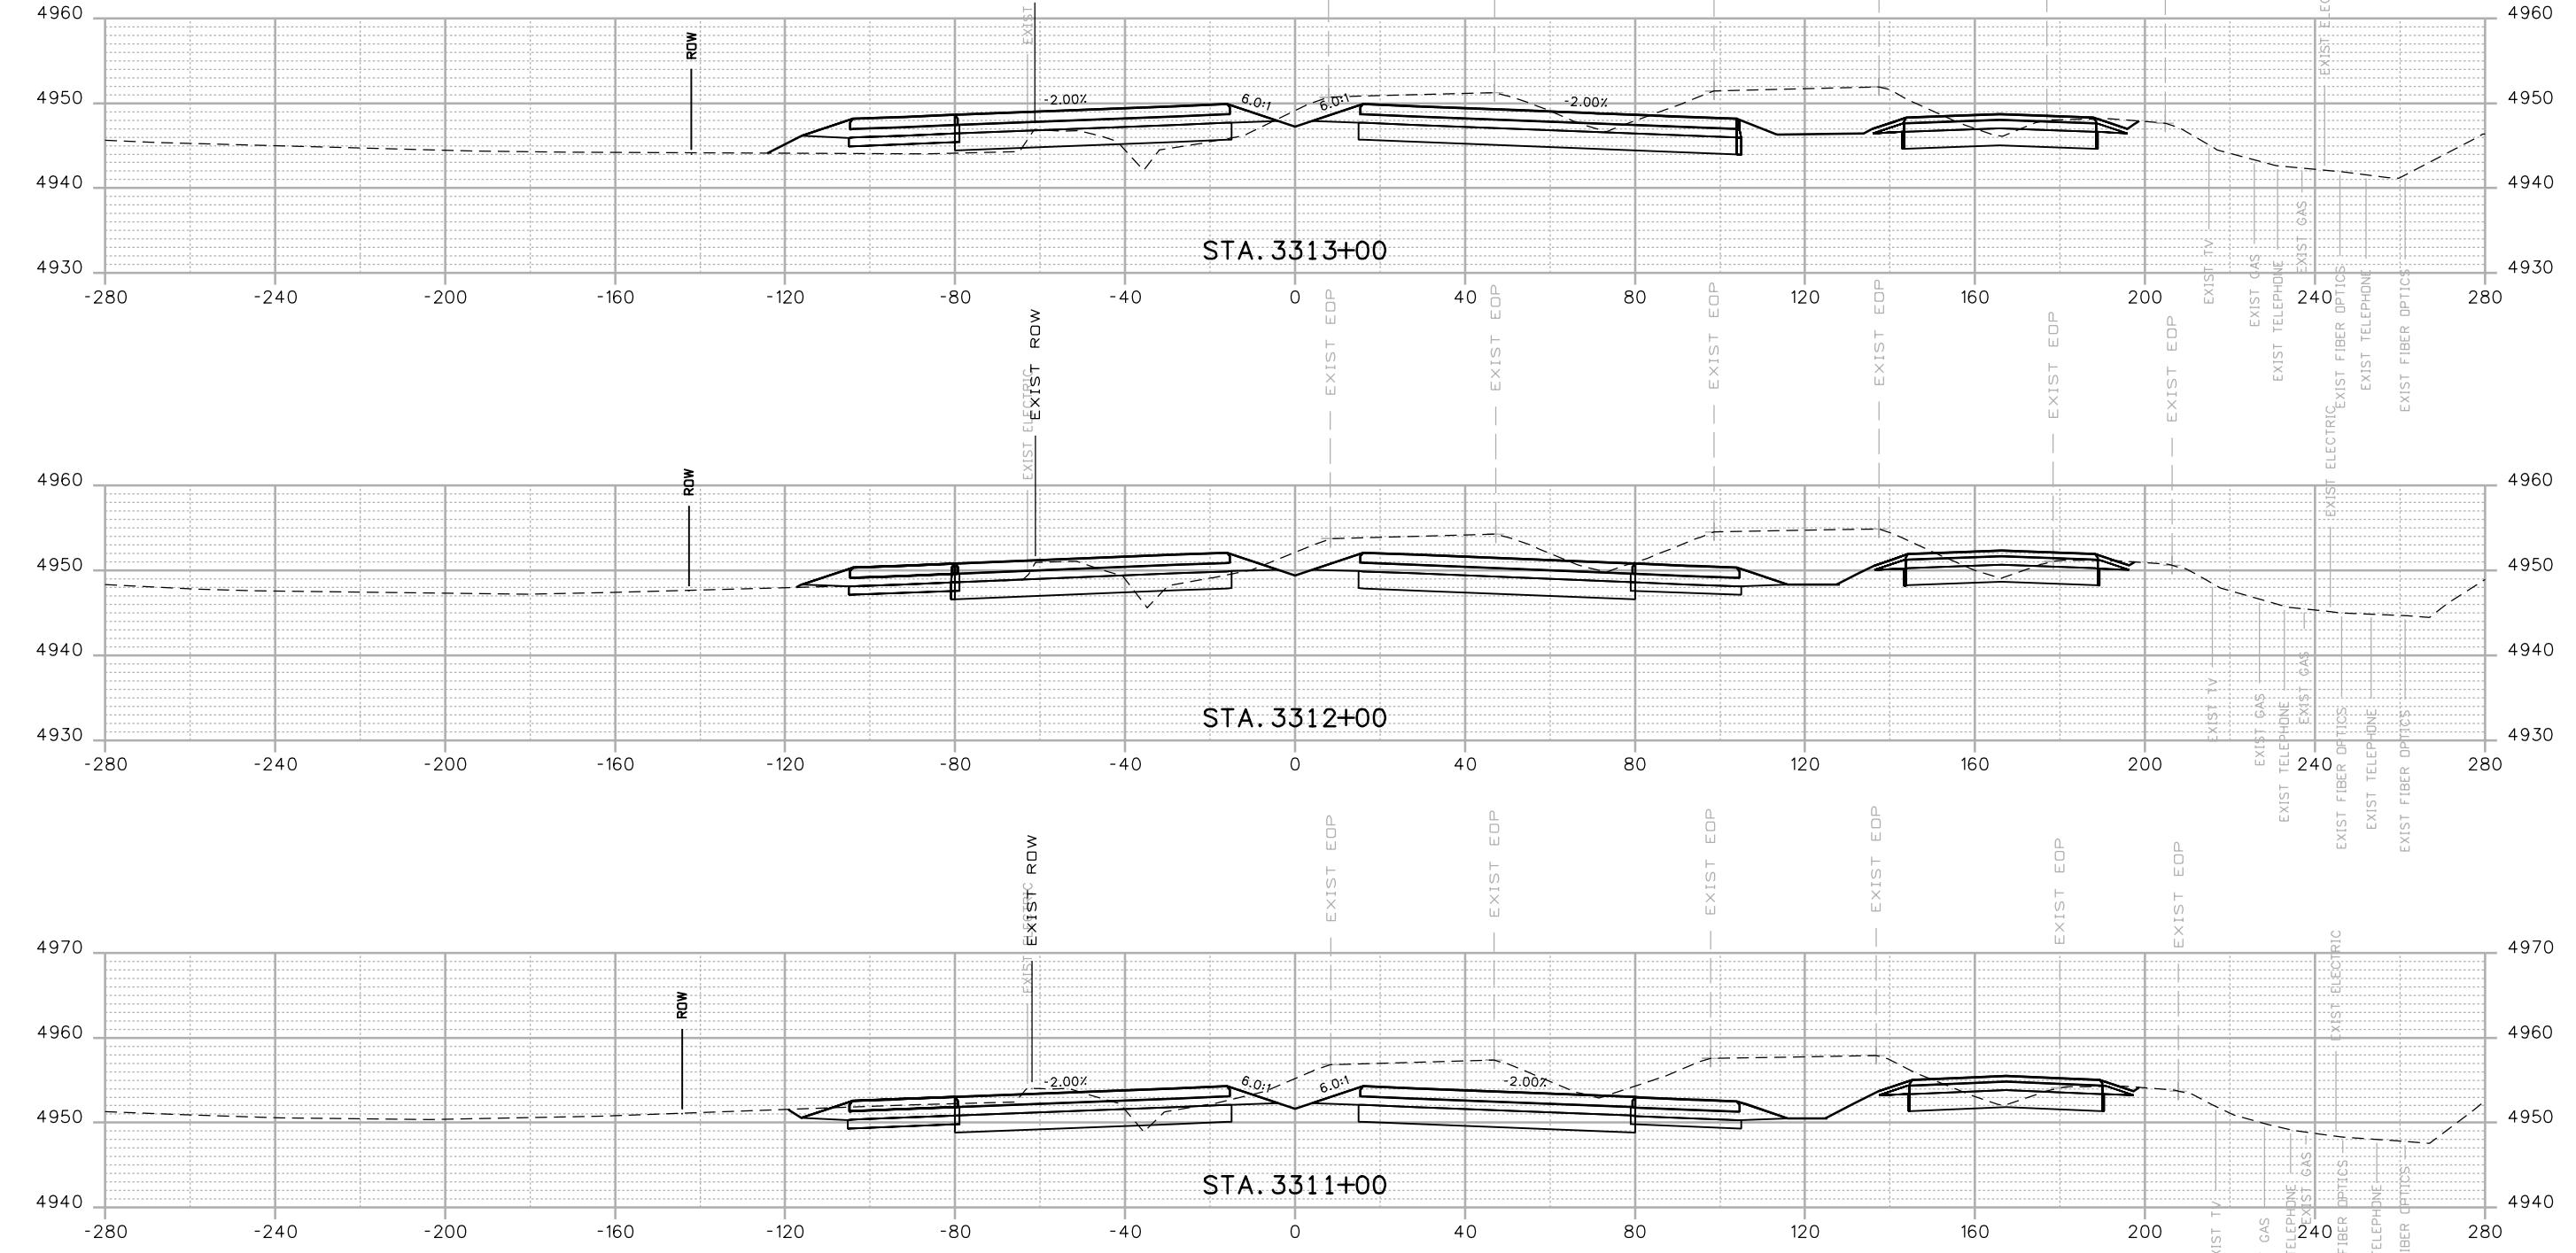


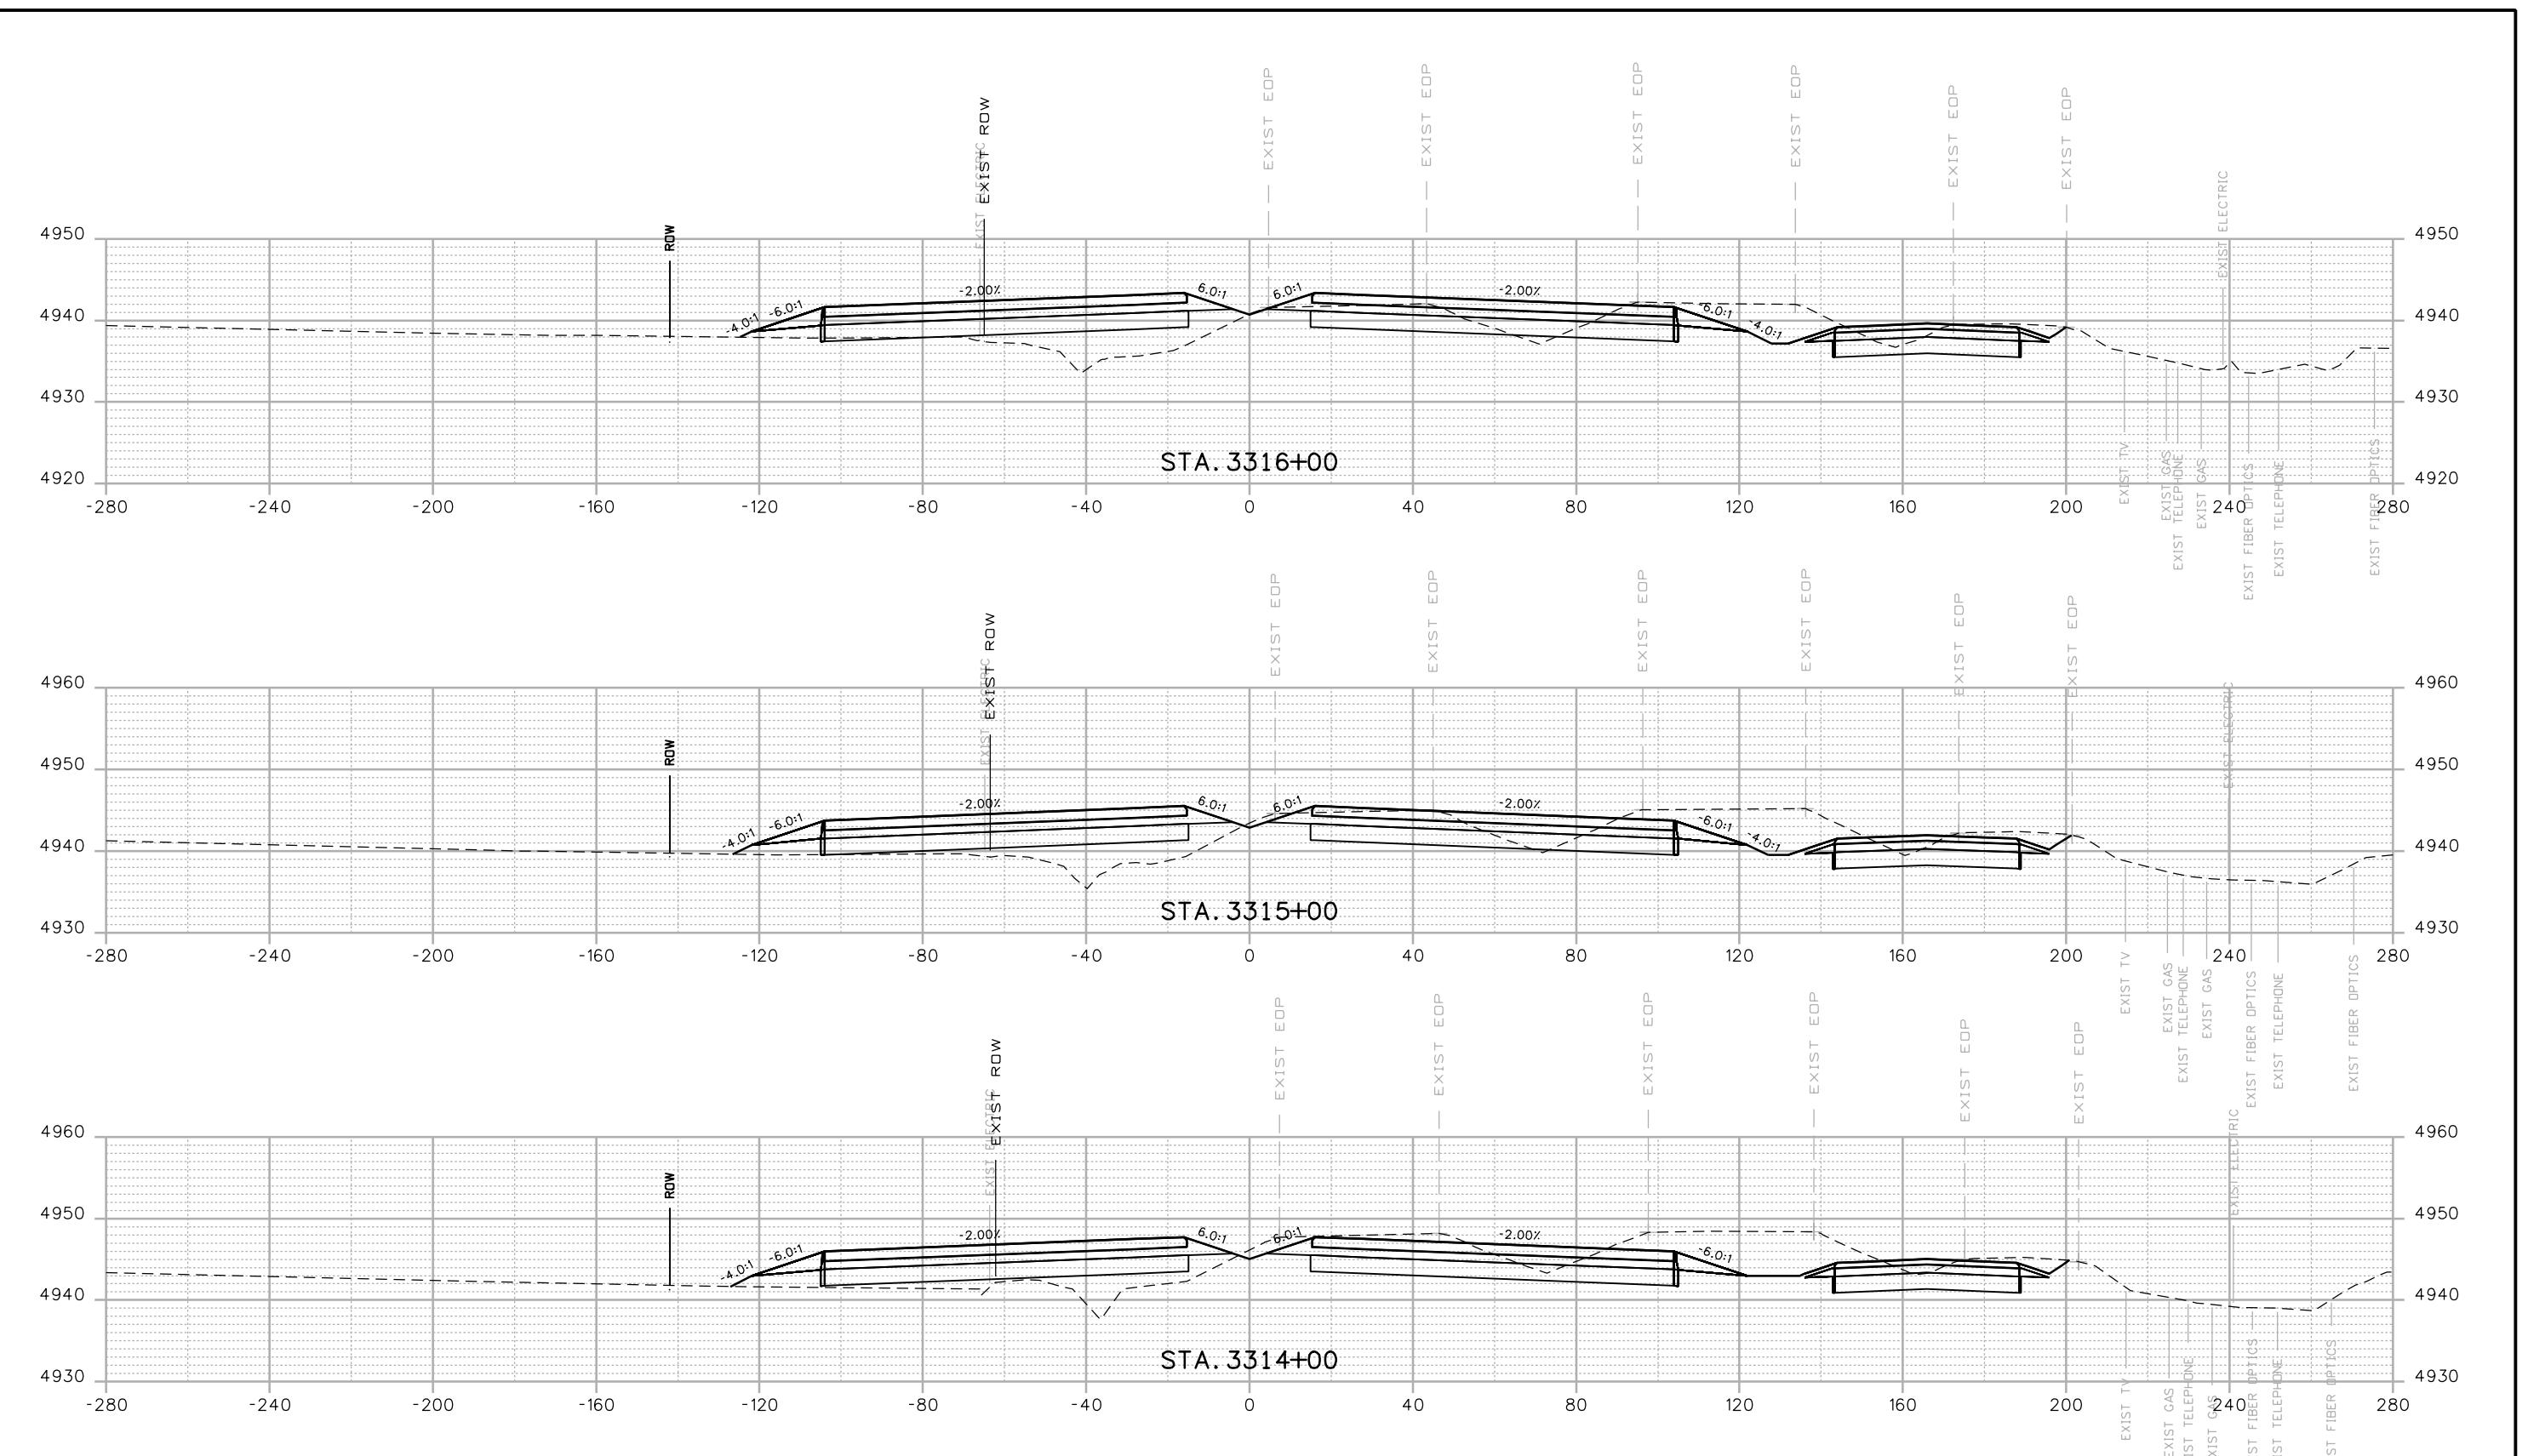

Print Date: 12/12/2016		
Drawing File Name: 18319DES_Cross_Sections 20% - Seg 6.dgn		
Horiz. Scale: 1:40		
Unit Information	Vert. Scale: As Noted	
<b>MULLER</b> ENGINEERING COMPANY	Unit Leader Initials	

00000

Sheet Revisions  
 Date: Comments Int.  
 20% SUBMITTAL

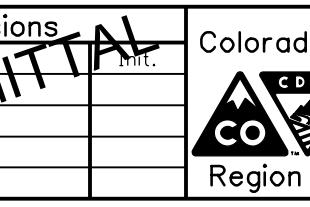

Colorado Department of Transportation  
 10601 W. 10th Street  
 Greeley, CO 80634  
 Phone: 970-350-2322 FAX: 970-350-2181


CJB


As Constructed	I-25 FROM N/D SH 56 TO N/D SH 402 CROSS SECTIONS I-25			Project No./Code
No Revisions:				
Revised:	Designer:	RKZ	Structure	IM 0253-220
	Detailer:	LMR	Numbers	18319
Void:	Sheet Subset:	XSEC	Subset Sheets:	X87 of 178



Sheet Number 414


Print Date: 12/12/2016  
Drawing File Name: 18319DES\_Cross Sections 20% - Seg 6.dgn  
Horiz. Scale: 1:40  
Unit Information  
MULLER  
ENGINEERING COMPANY


00000

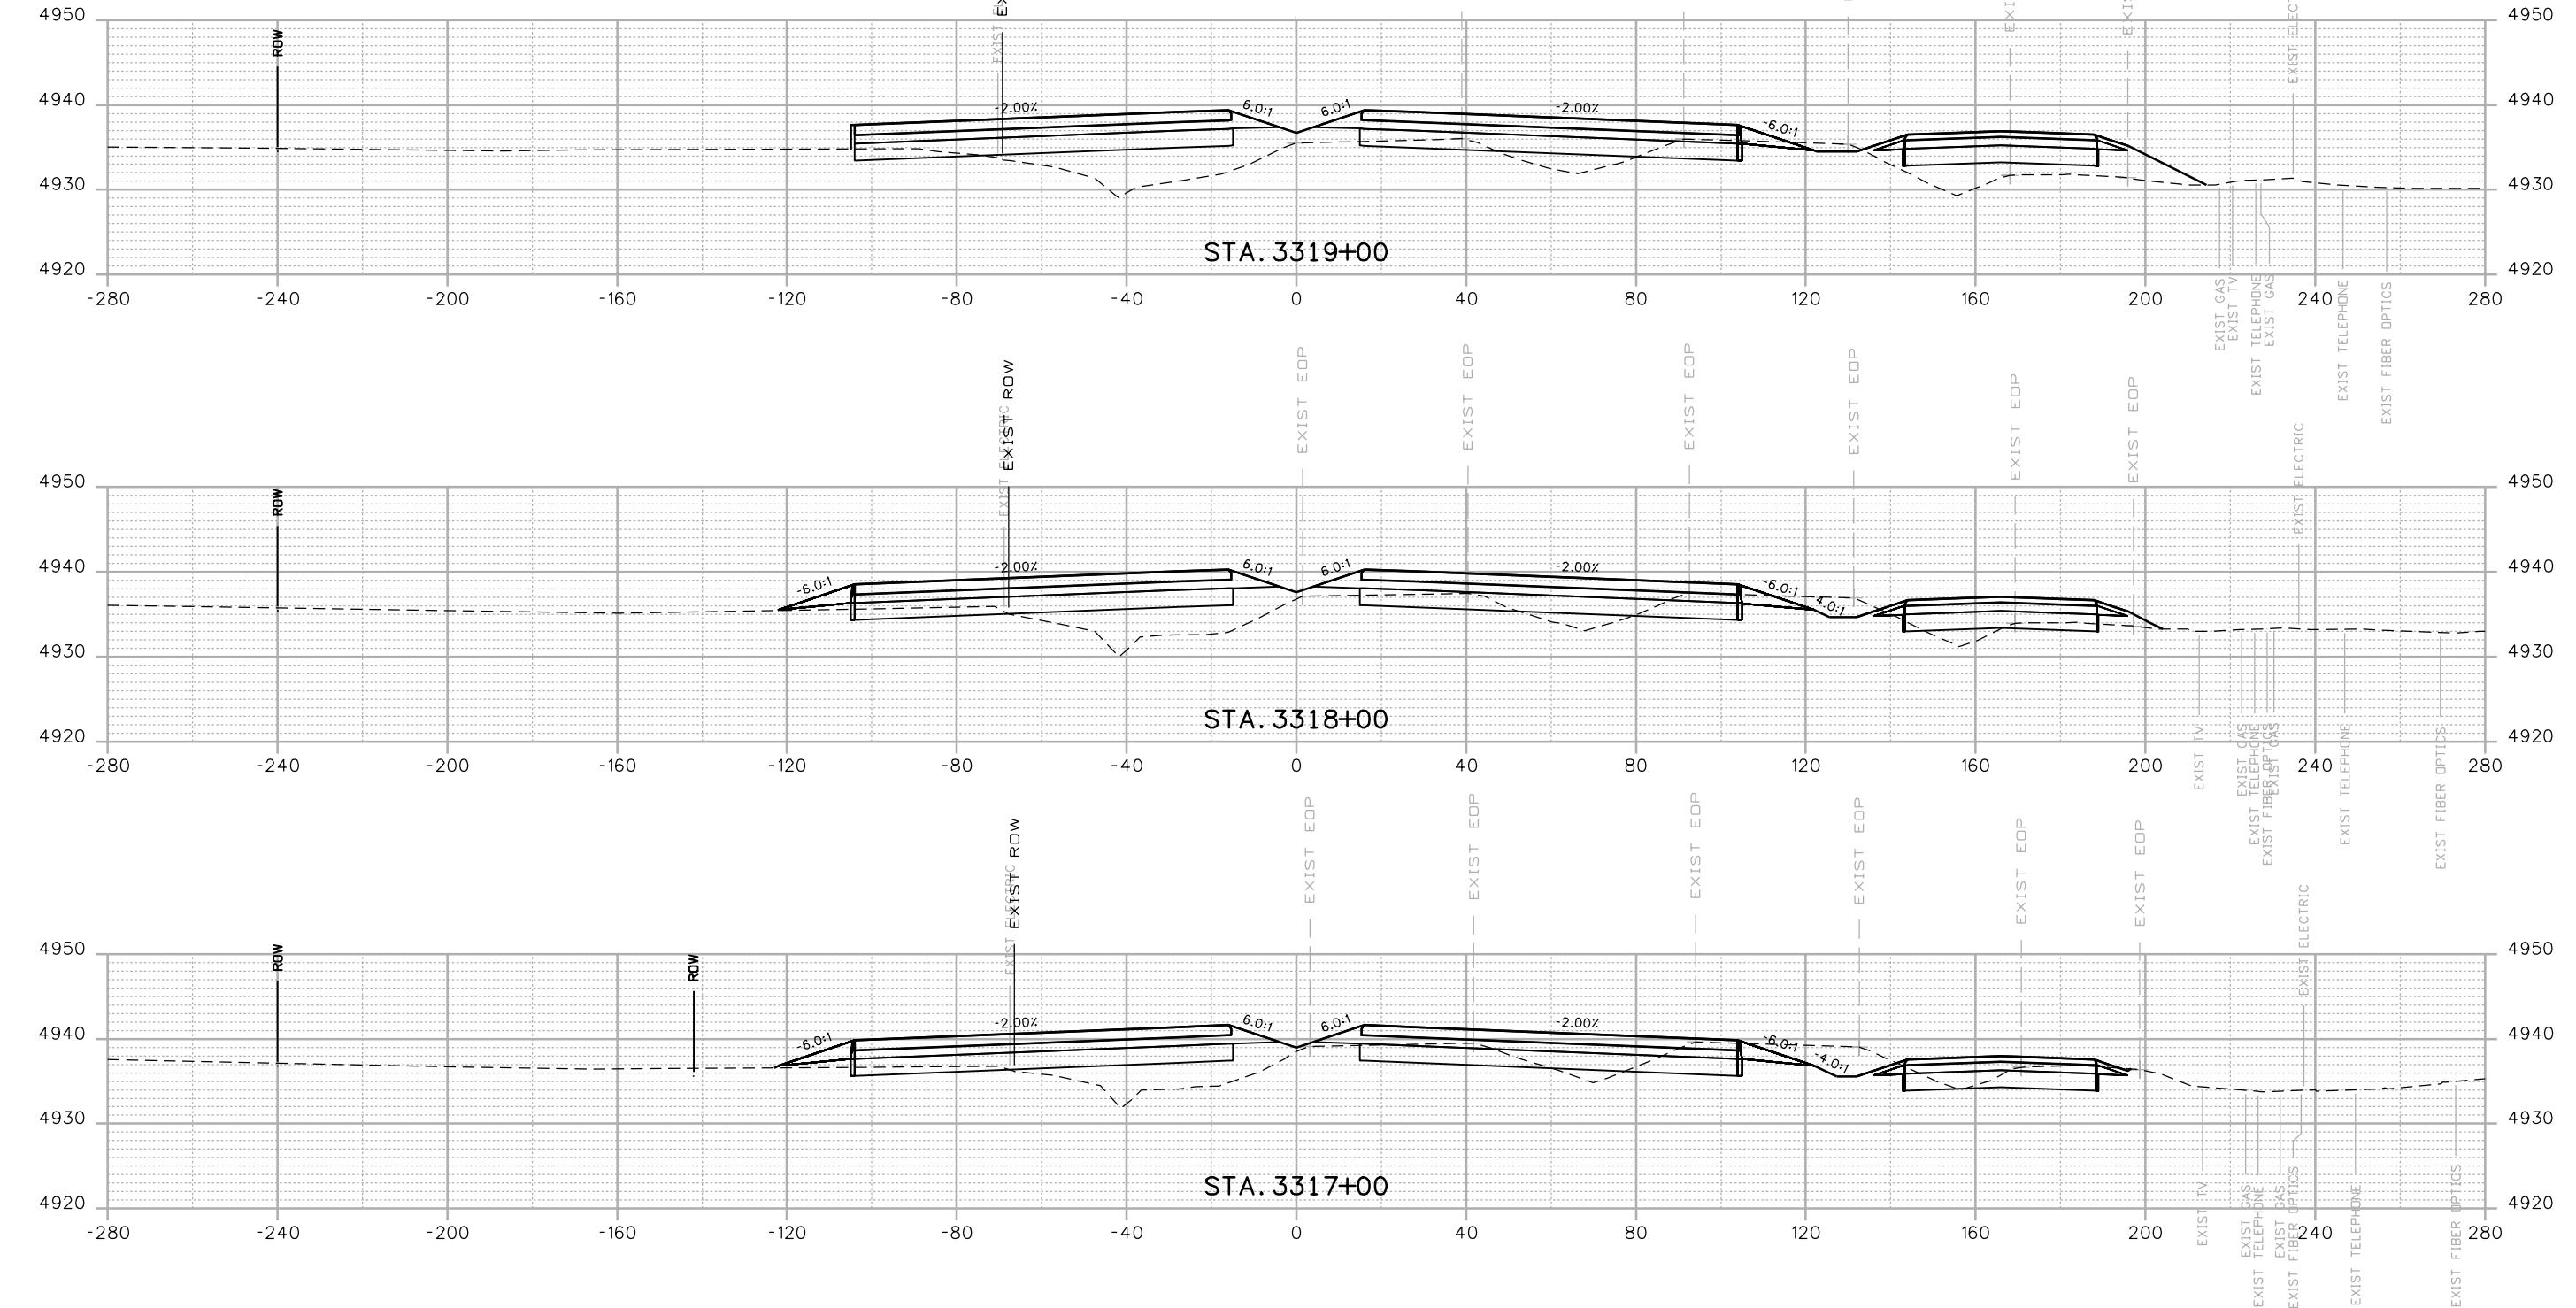Sheet Revisions  
Date: Comments Int.  
**20% SUBMITTAL**Colorado Department of Transportation  
10601 W. 10th Street  
Greeley, CO 80634  
Phone: 970-350-2322 FAX: 970-350-2181  
CJBAs Constructed  
No Revisions:  
Revised:  
Revised:  
Void:I-25 FROM N/D SH 56 TO N/D SH 402  
CROSS SECTIONS  
I-25  
Designer: RKZ | Structure Numbers:  
Detailer: LMR |  
Sheet Subset: XSEC | Subset Sheets: X88 of 178Project No./Code  
IM 0253-220  
18319  
Sheet Number 415

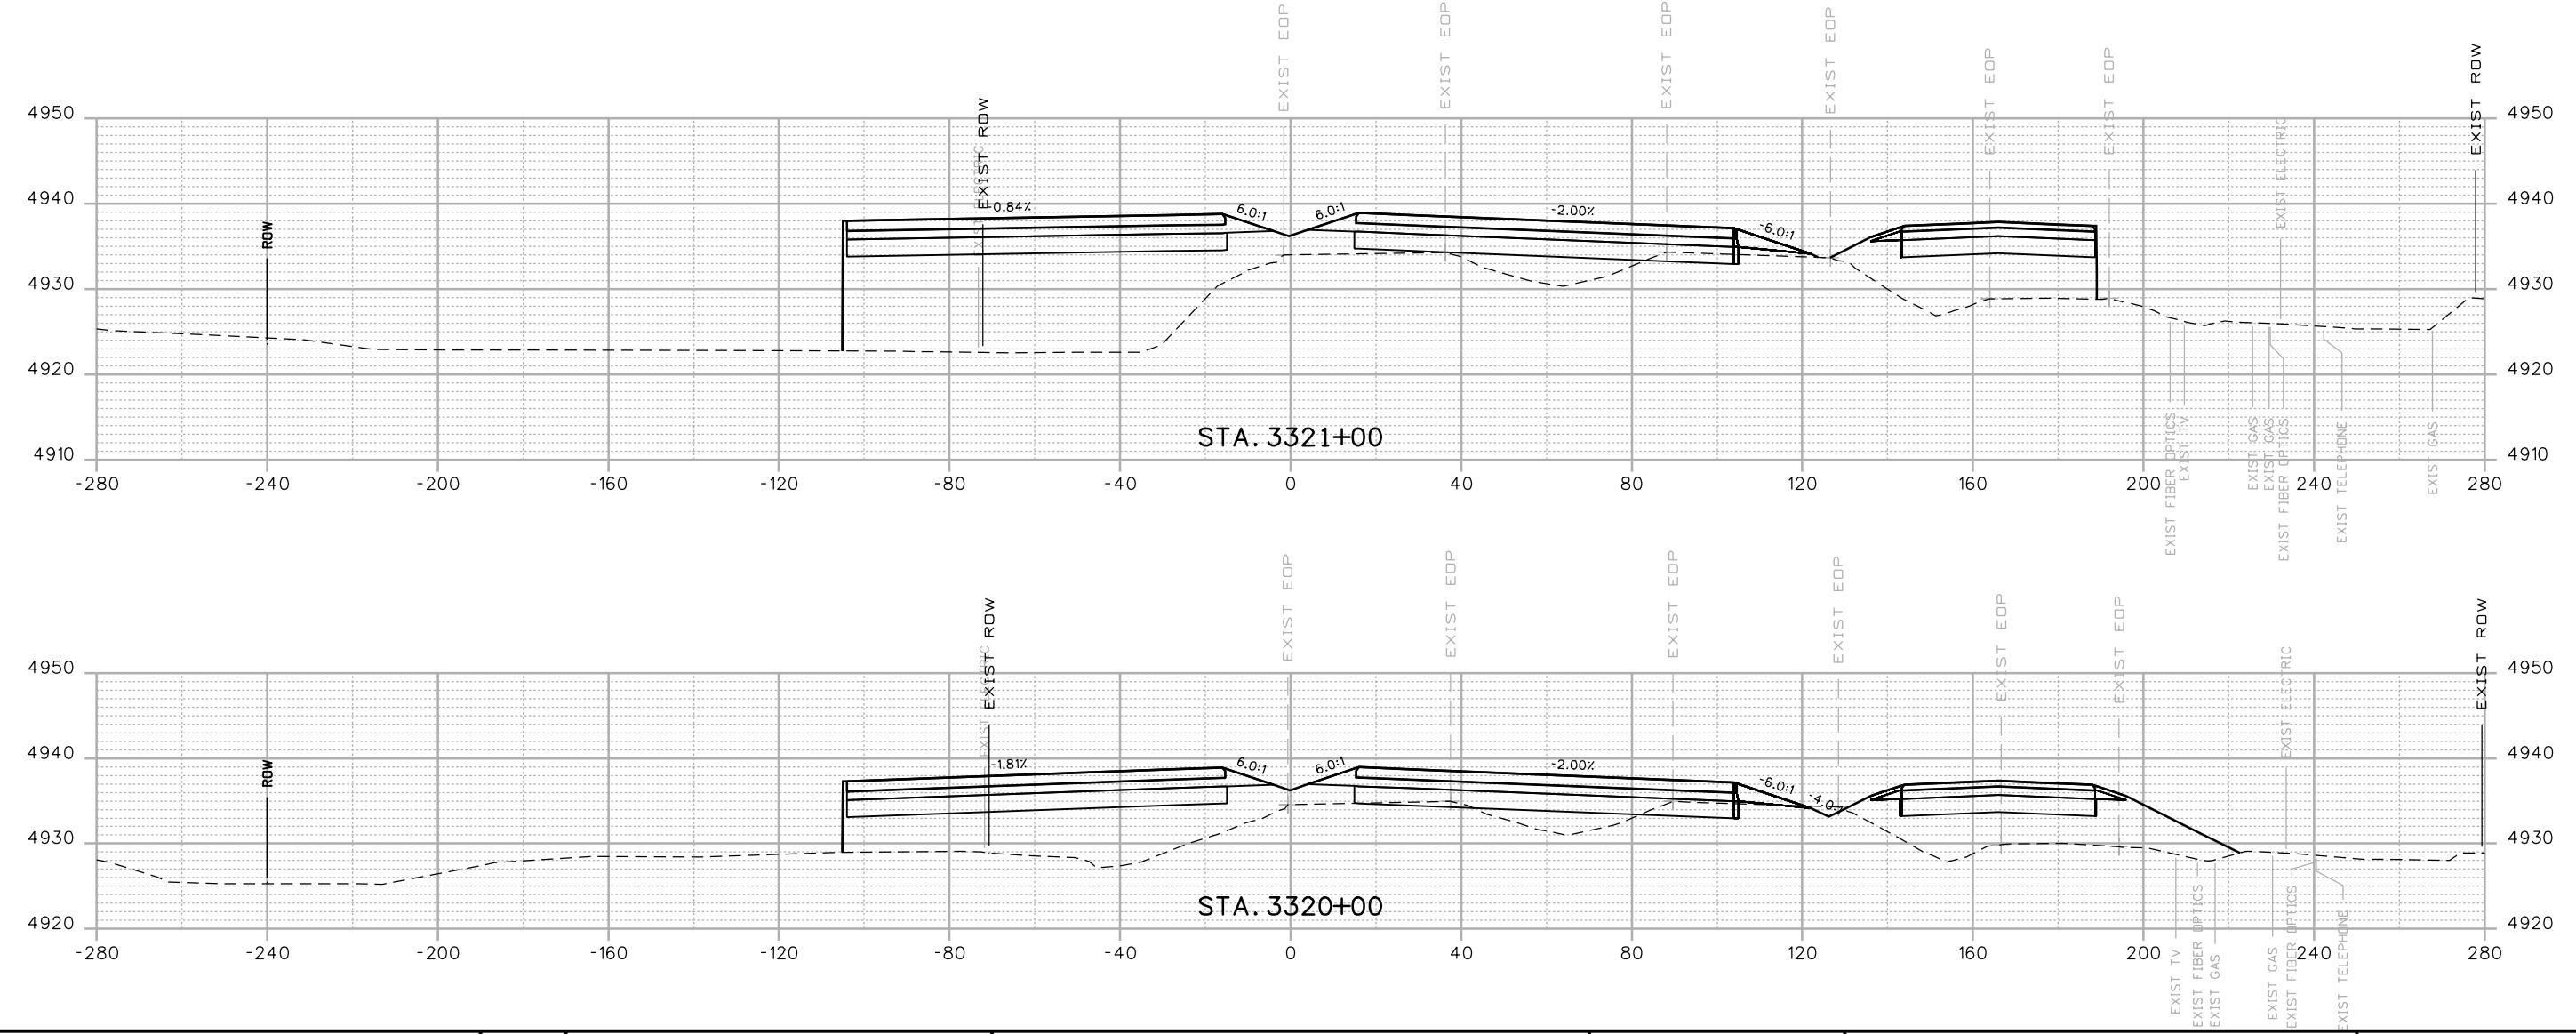

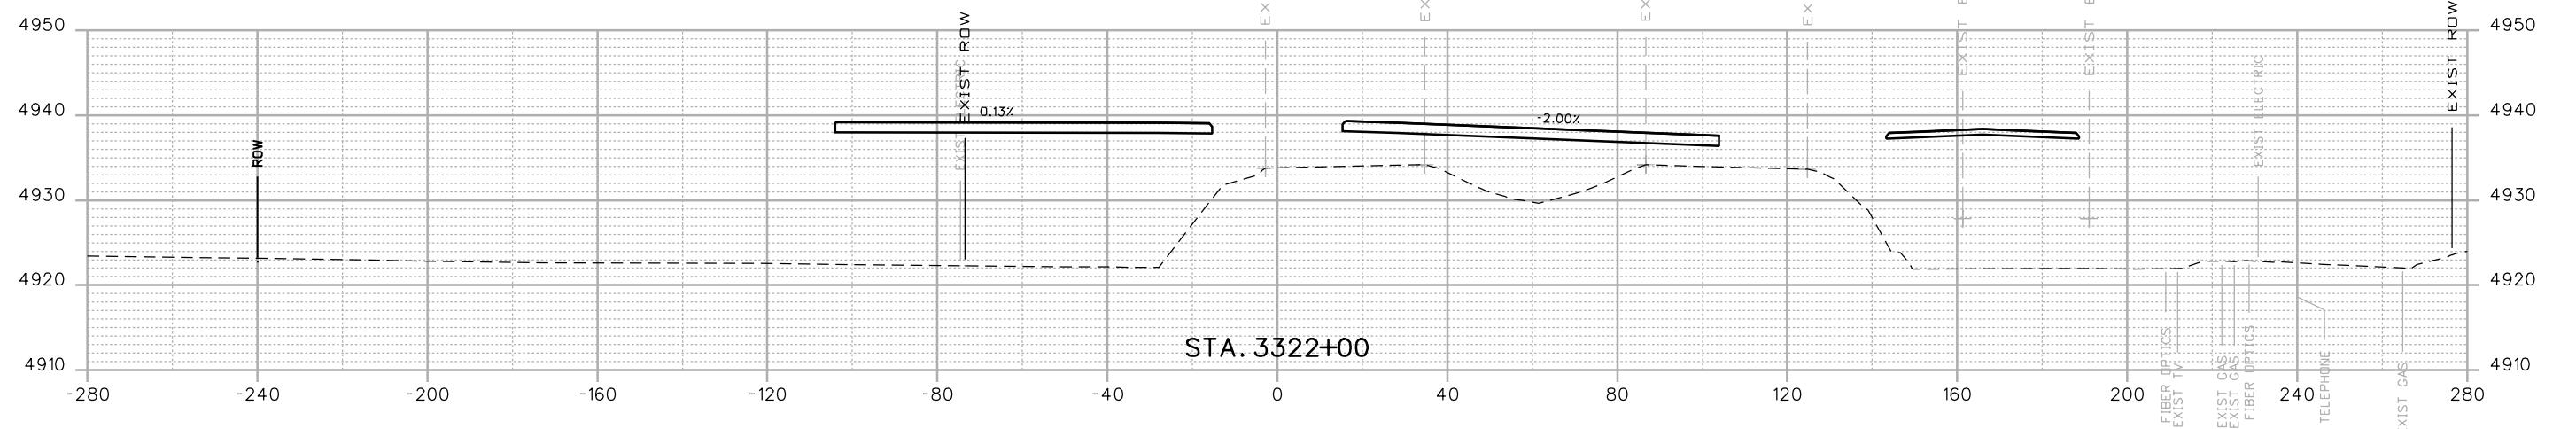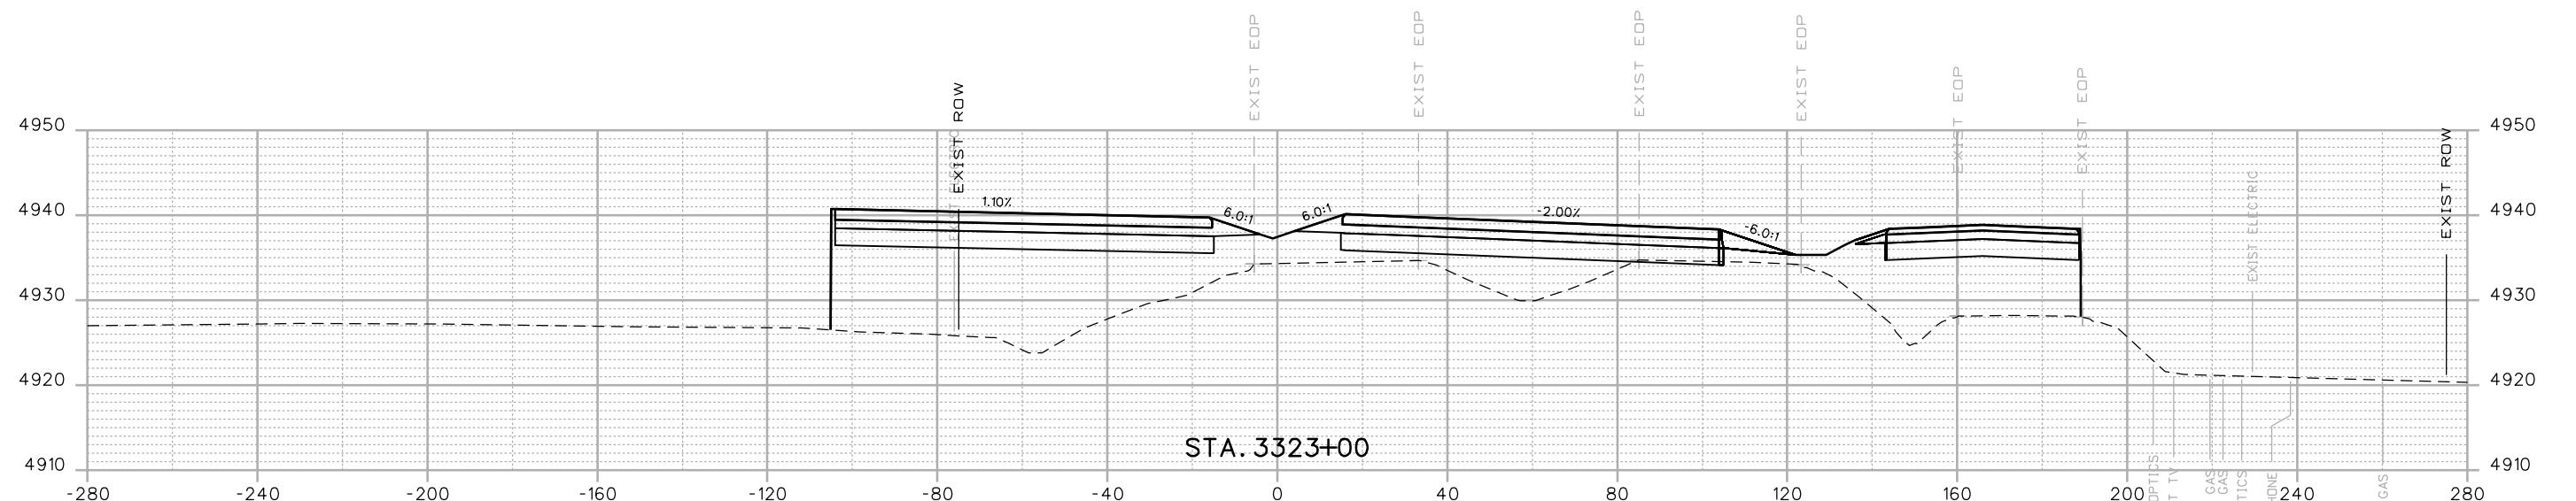


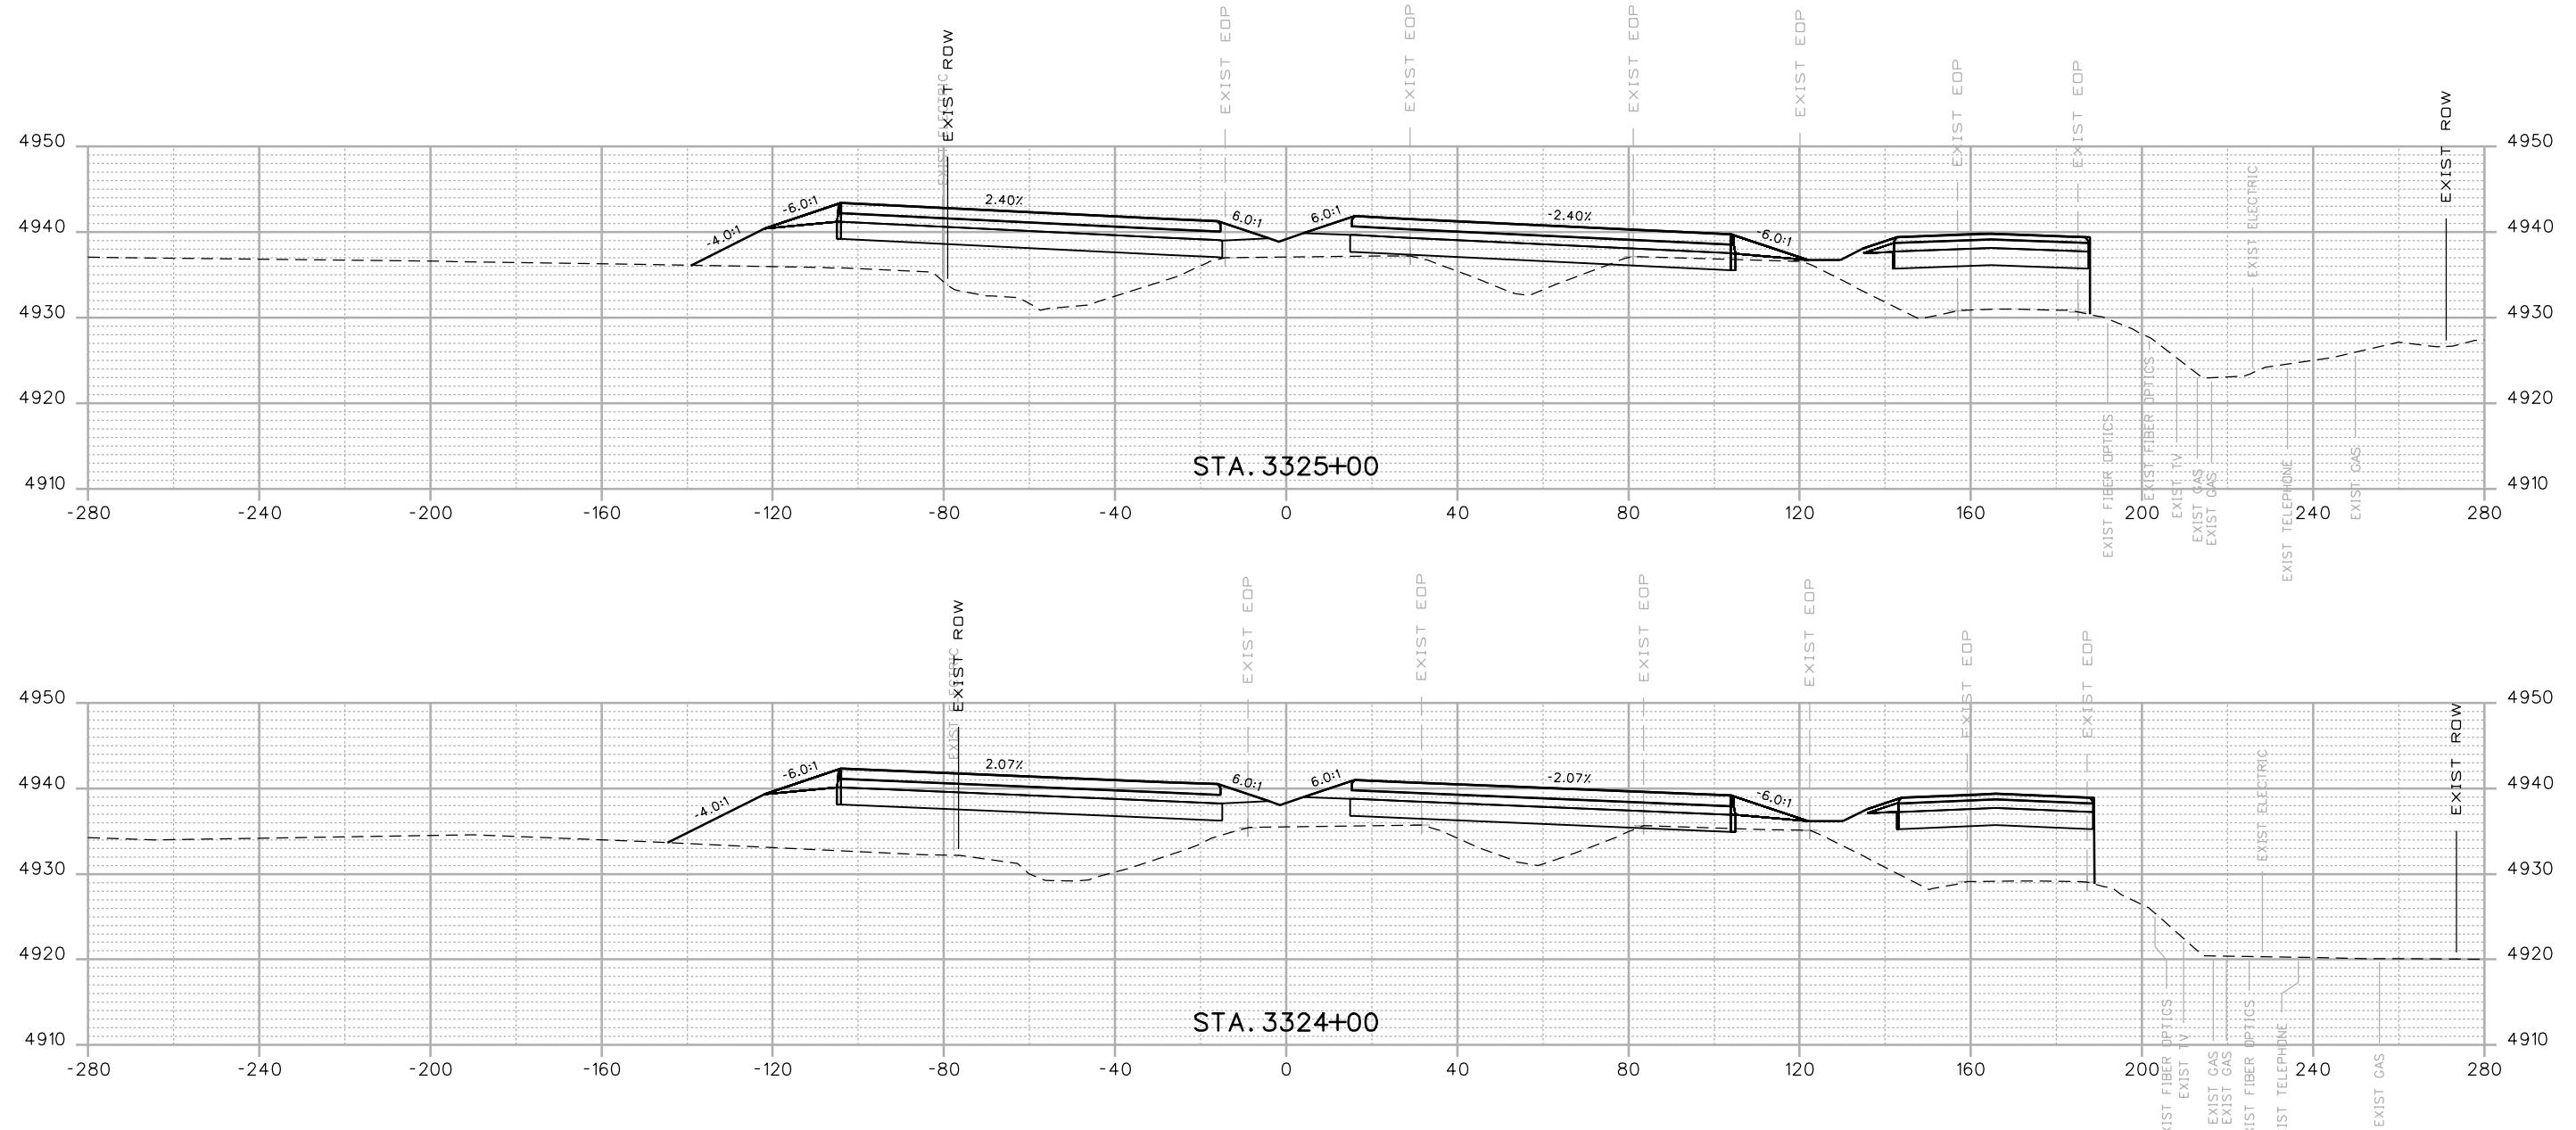

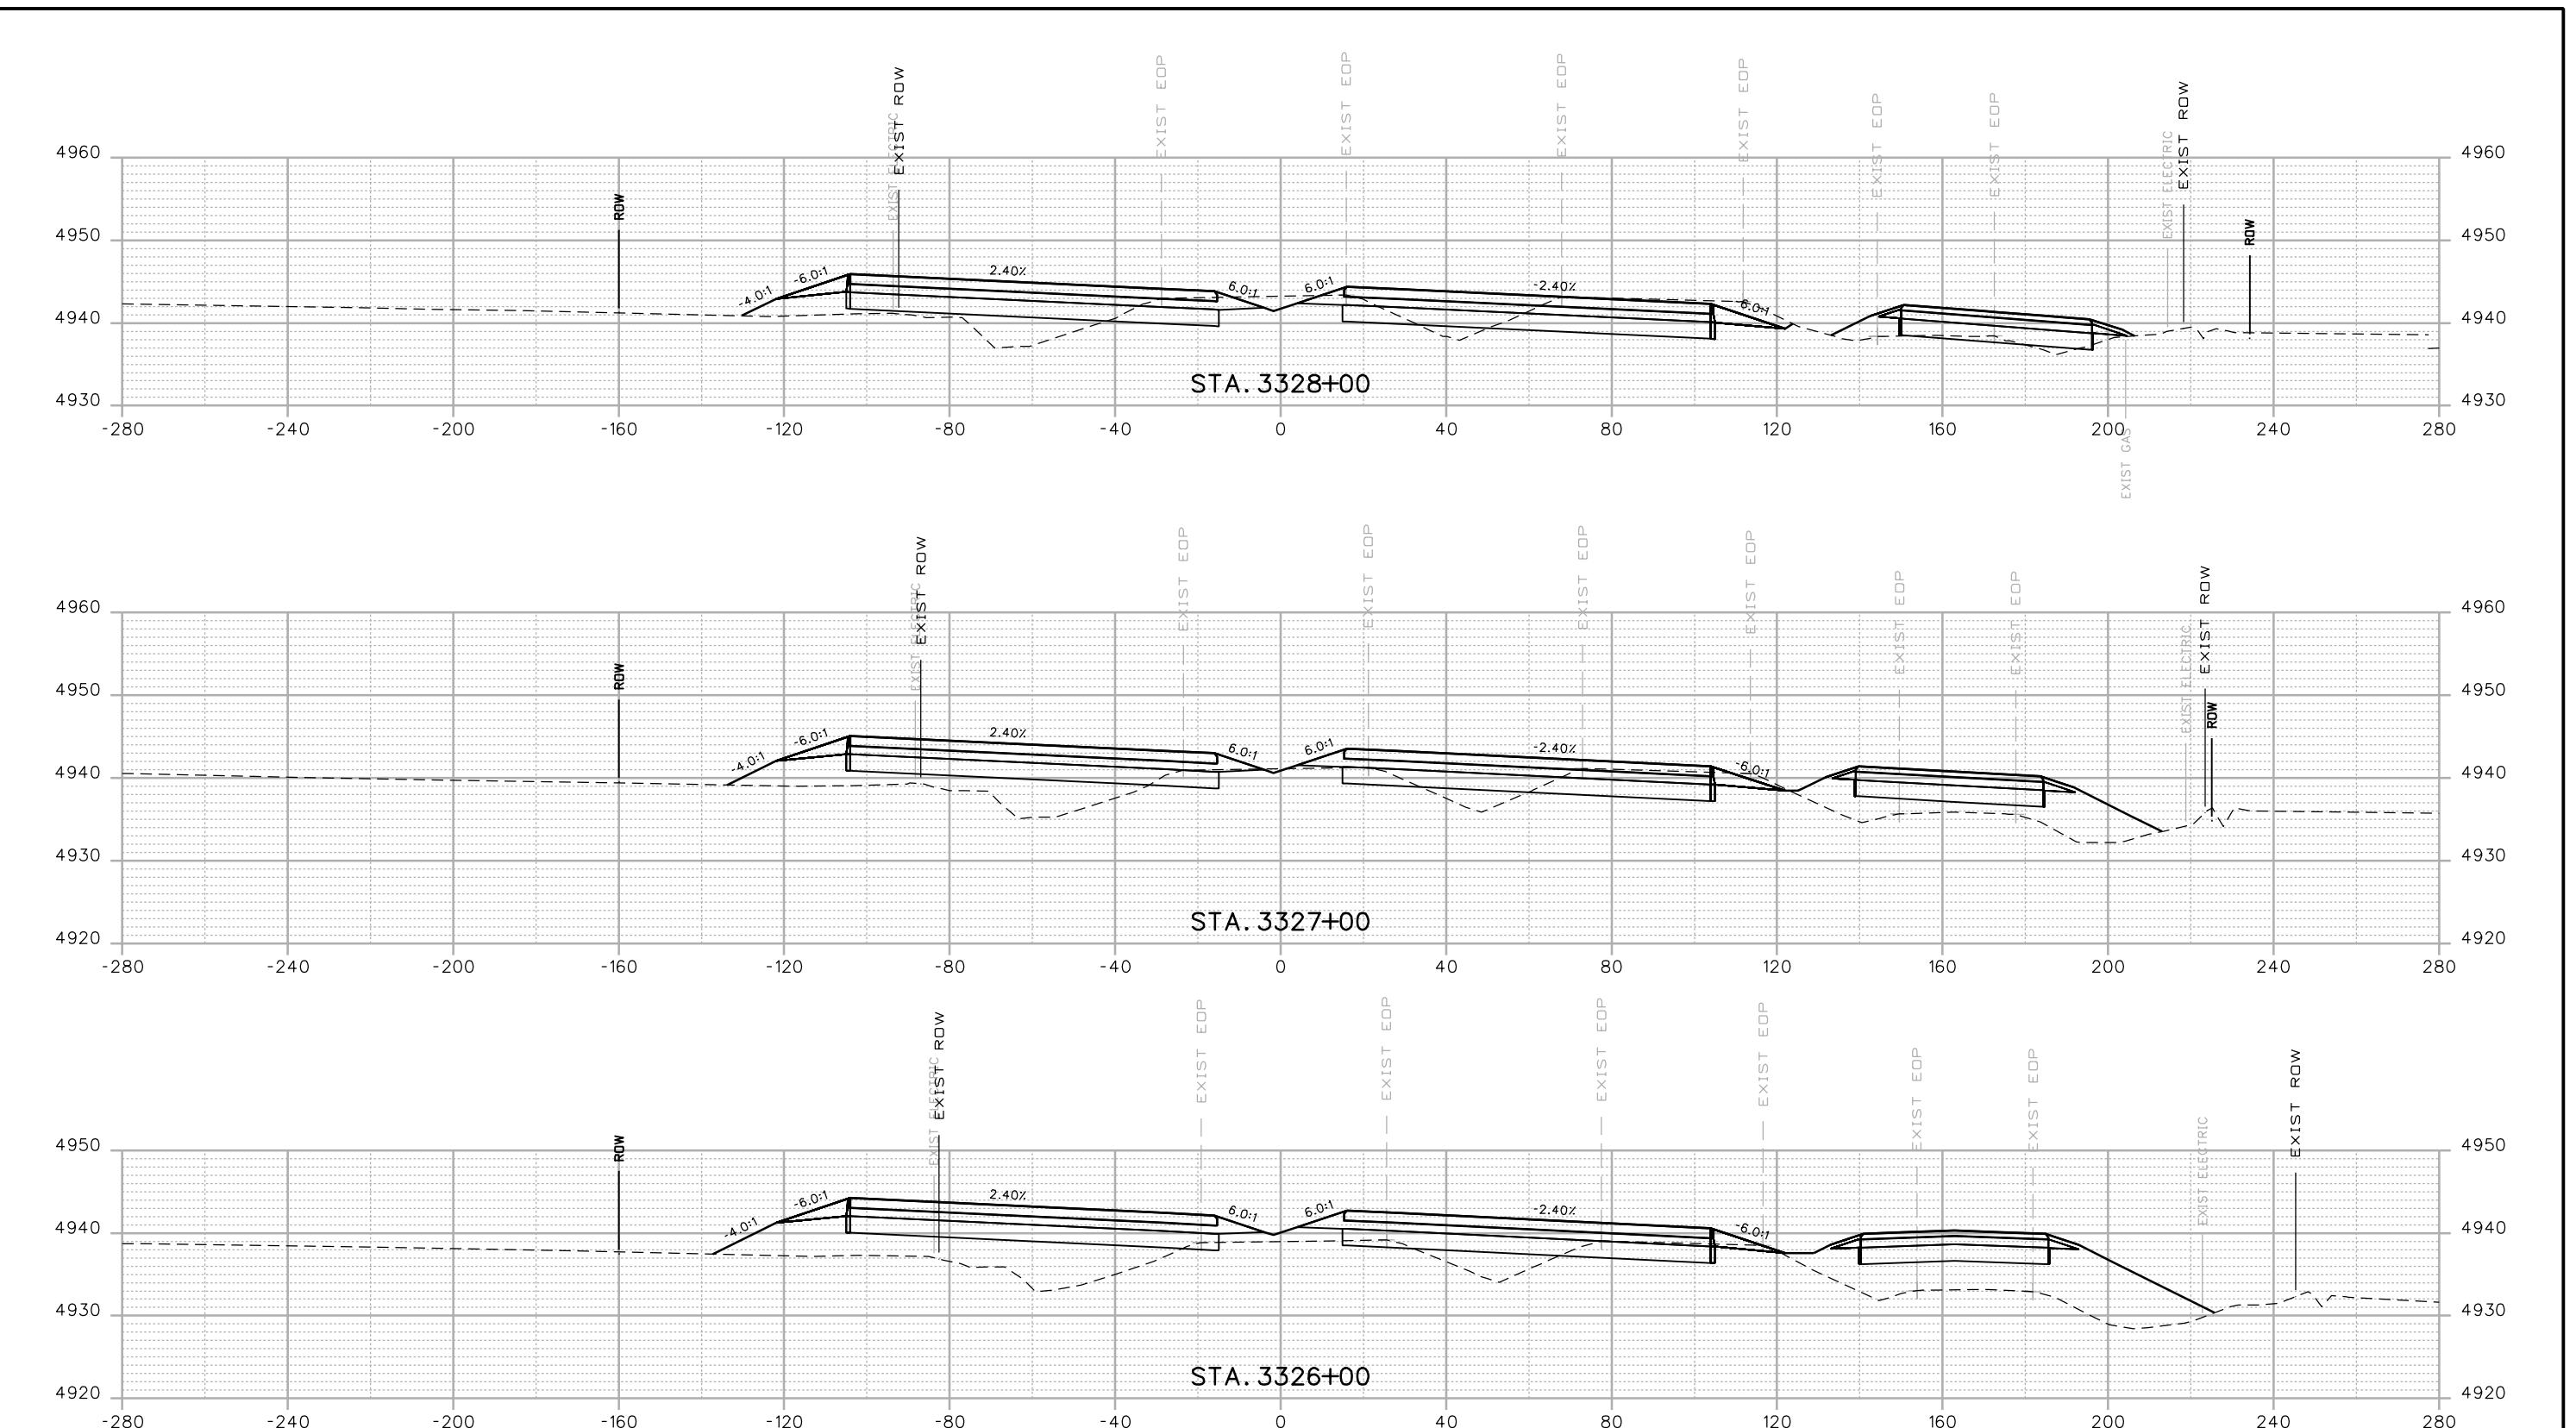

Print Date: 12/12/2016	
Drawing File Name: 18319DES_Cross_Sections 20% - Seg 6.dgn	
Horiz. Scale: 1:40	Vert. Scale: As Noted
Unit Information	Unit Leader Initials
<b>MULLER</b> ENGINEERING COMPANY	00000

Sheet Revisions  
Date: Comments Init.  
**20% SUBMITTAL**

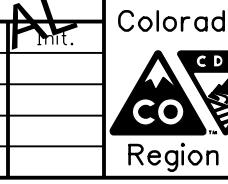



Colorado Department of Transportation  
10601 W. 10th Street  
Greeley, CO 80634  
Phone: 970-350-2322 FAX: 970-350-2181

CJB

As Constructed	I-25 FROM N/D SH 56 TO N/D SH 402 CROSS SECTIONS I-25			Project No./Code
No Revisions:				IM 0253-220
Revised:	Designer:	RKZ	Structure	
	Detailer:	LMR	Numbers	18319
Void:	Sheet Subset:	XSEC	Subset Sheets:	X92 of 178

Sheet Number 419

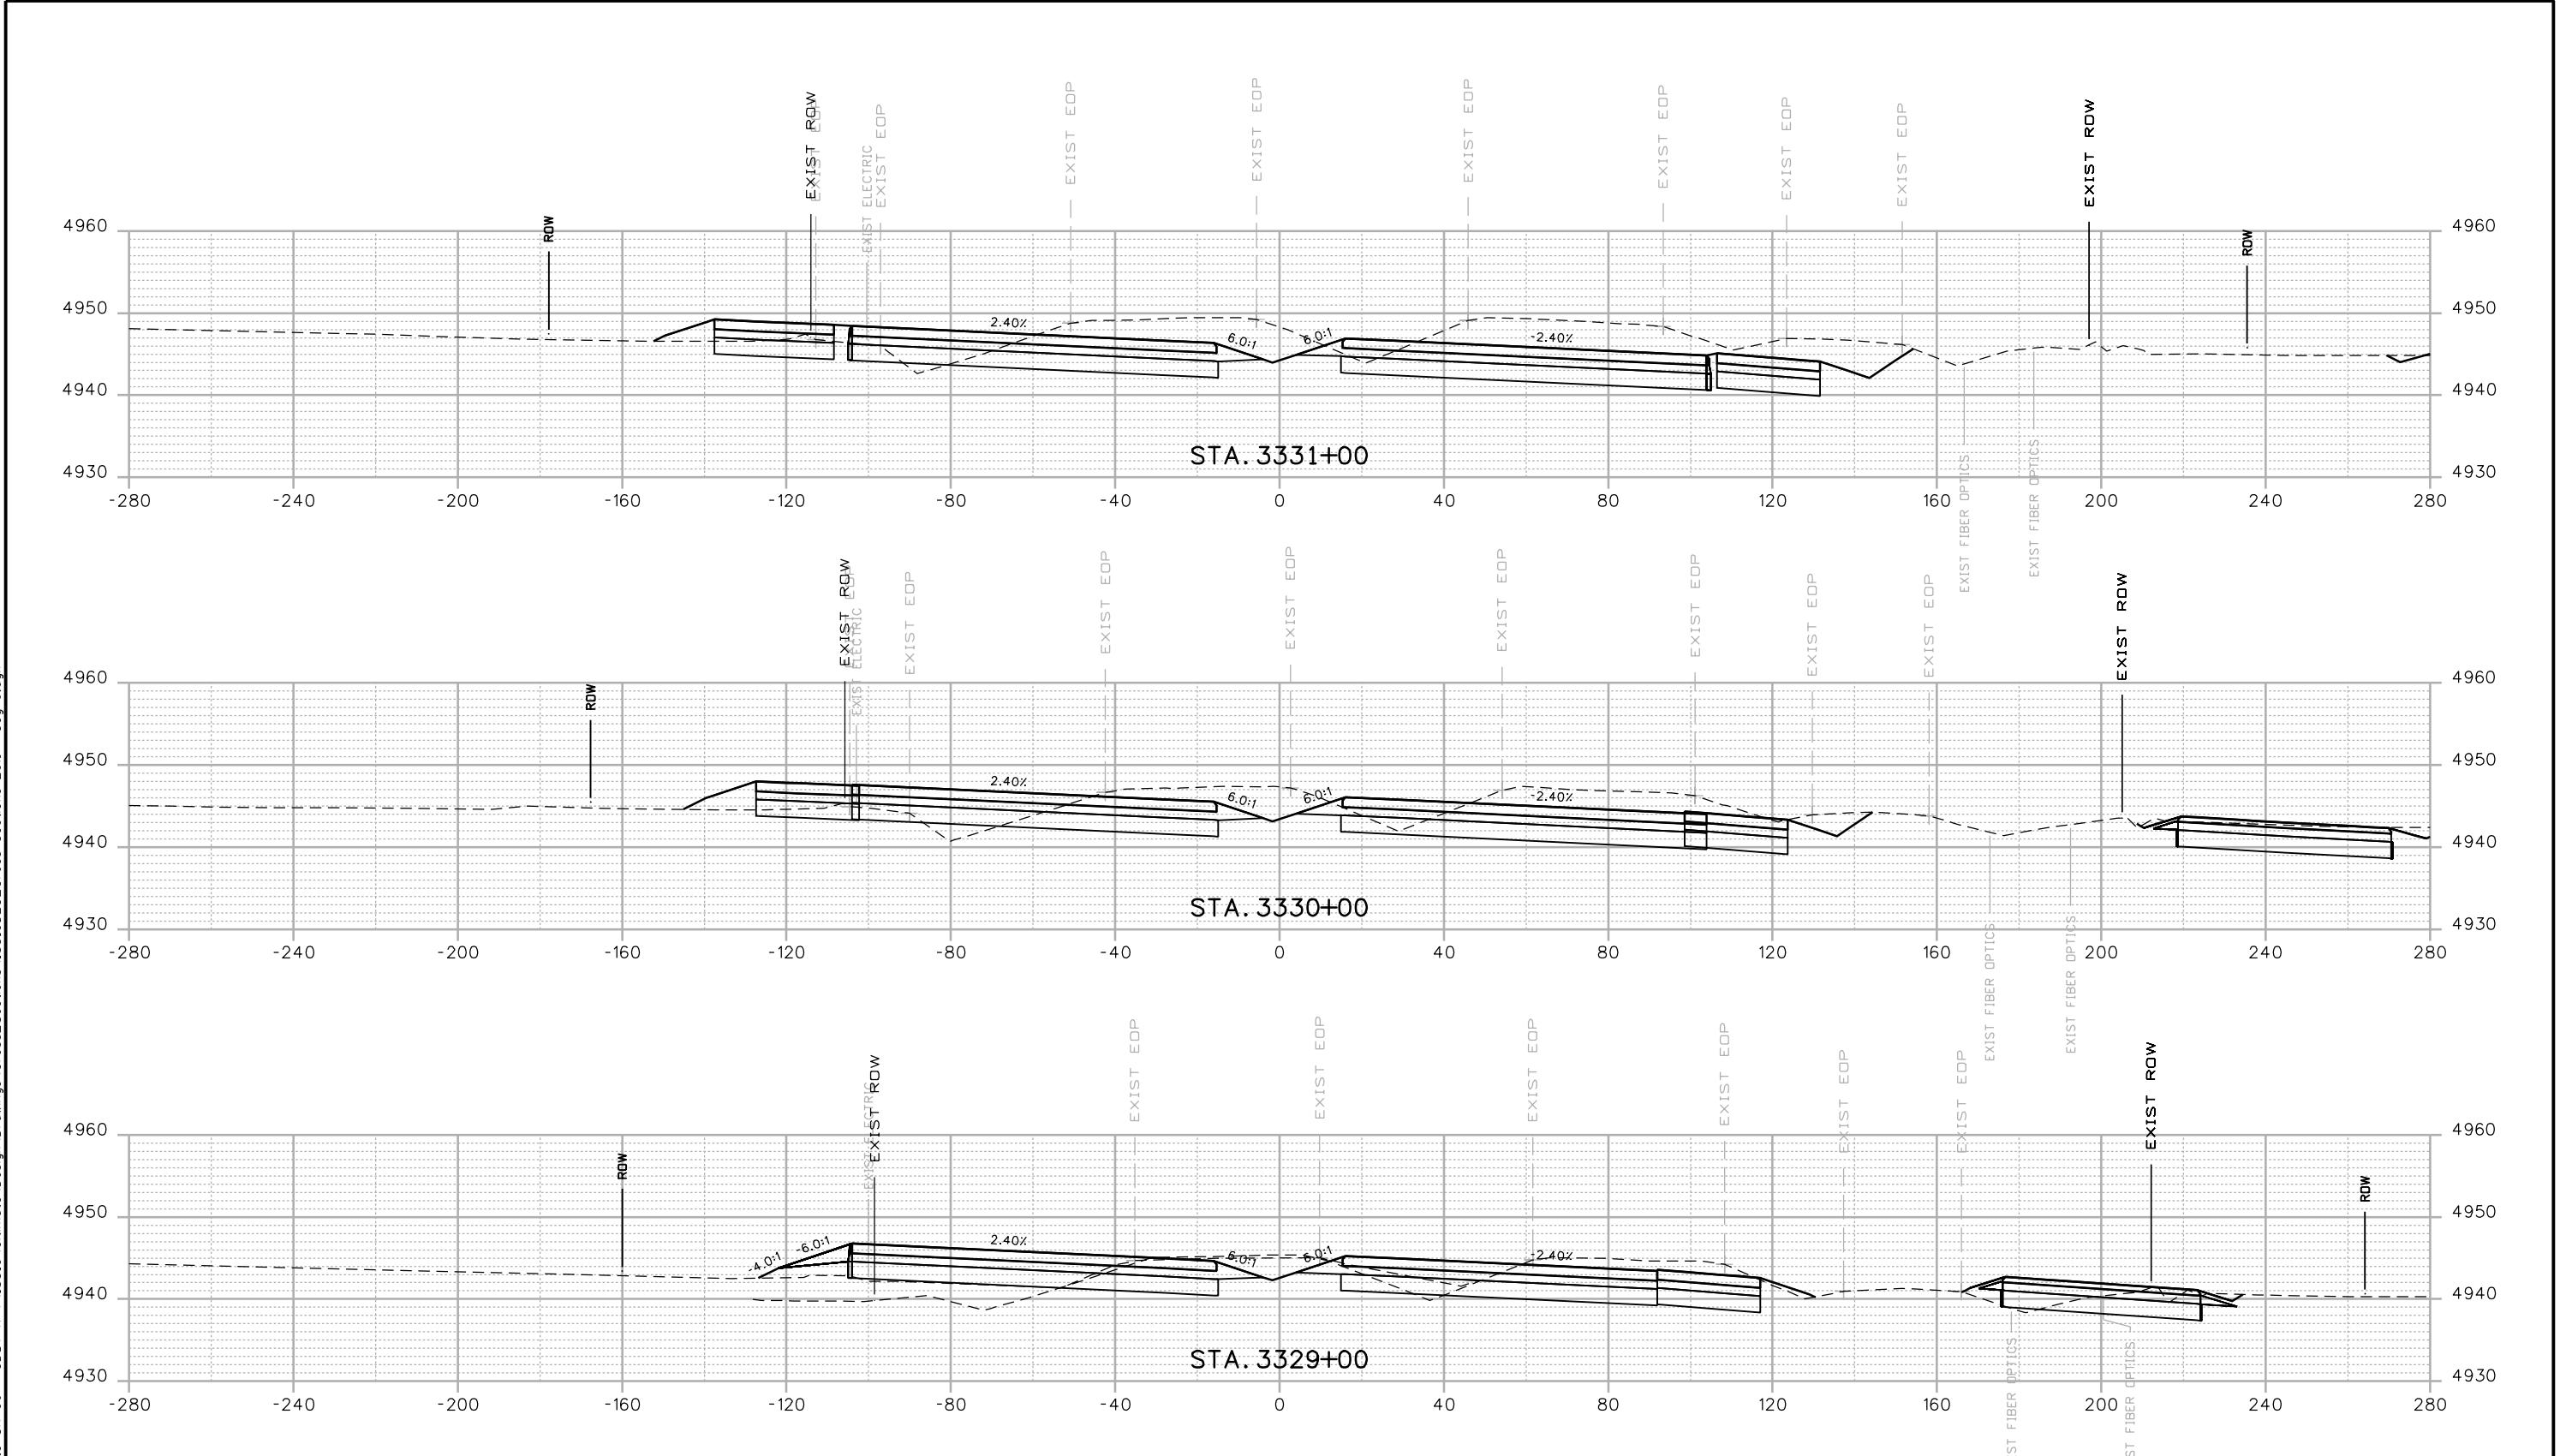

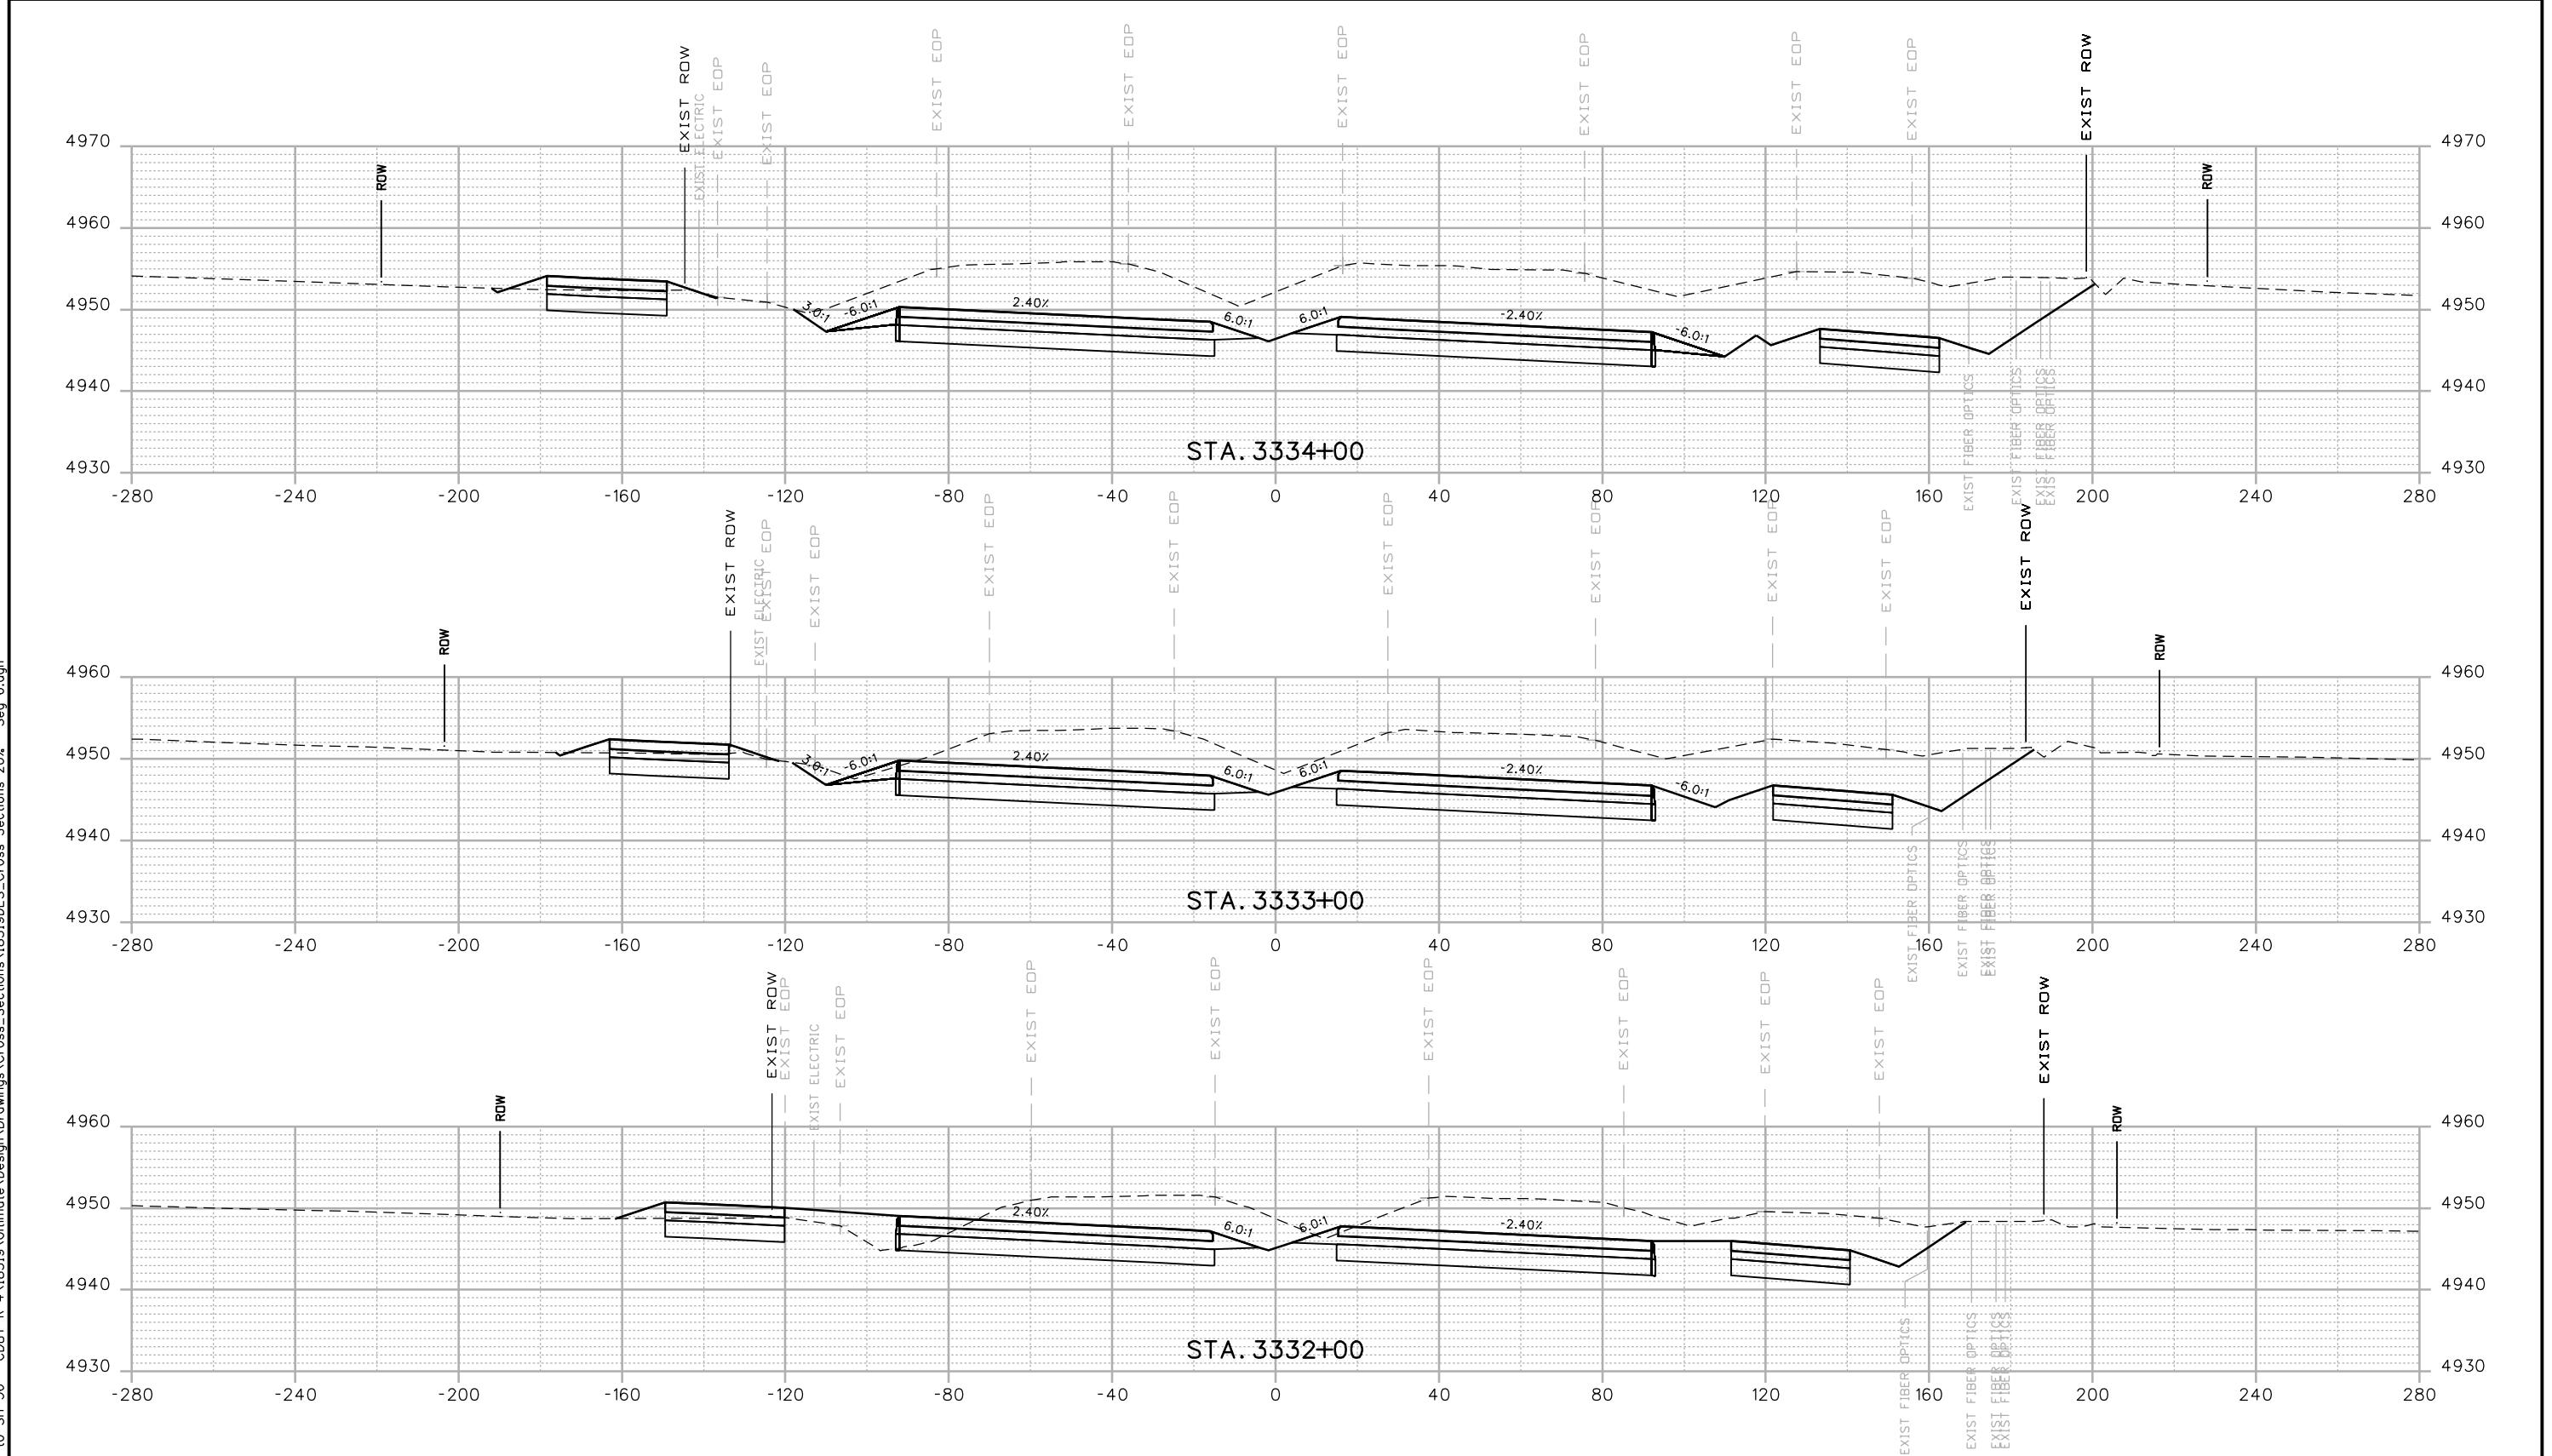


Print Date: 12/12/2016
Drawing File Name: 18319DES_Cross_Sections 20% - Seg 6.dgn
Horiz. Scale: 1:40
Vert. Scale: As Noted
Unit Information
Unit Leader Initials

**MULLER**  
ENGINEERING COMPANY

0000

Sheet Revisions  
Date: Comments Int.  
**20% SUBMITTAL**


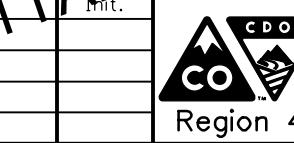


Colorado Department of Transportation  
10601 W. 10th Street  
Greeley, CO 80634  
Phone: 970-350-2322 FAX: 970-350-2181  
CJB

As Constructed  
No Revisions:  
Revised:  
Revised:  
Void:

I-25 FROM N/D SH 56 TO N/D SH 402  
CROSS SECTIONS  
I-25


Project No./Code  
IM 0253-220  
18319  
Sheet Number 421

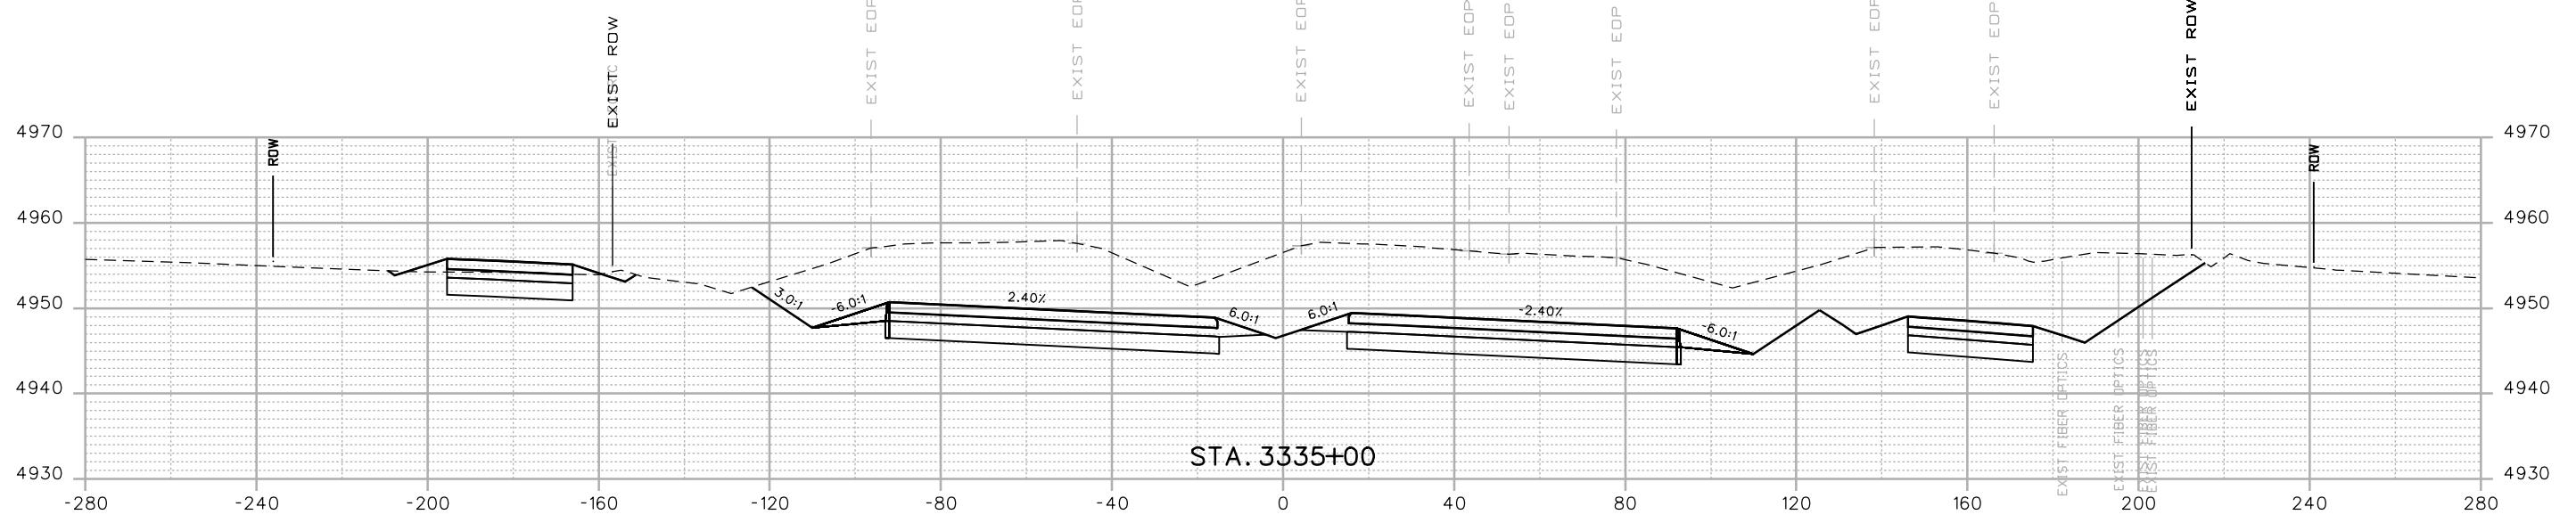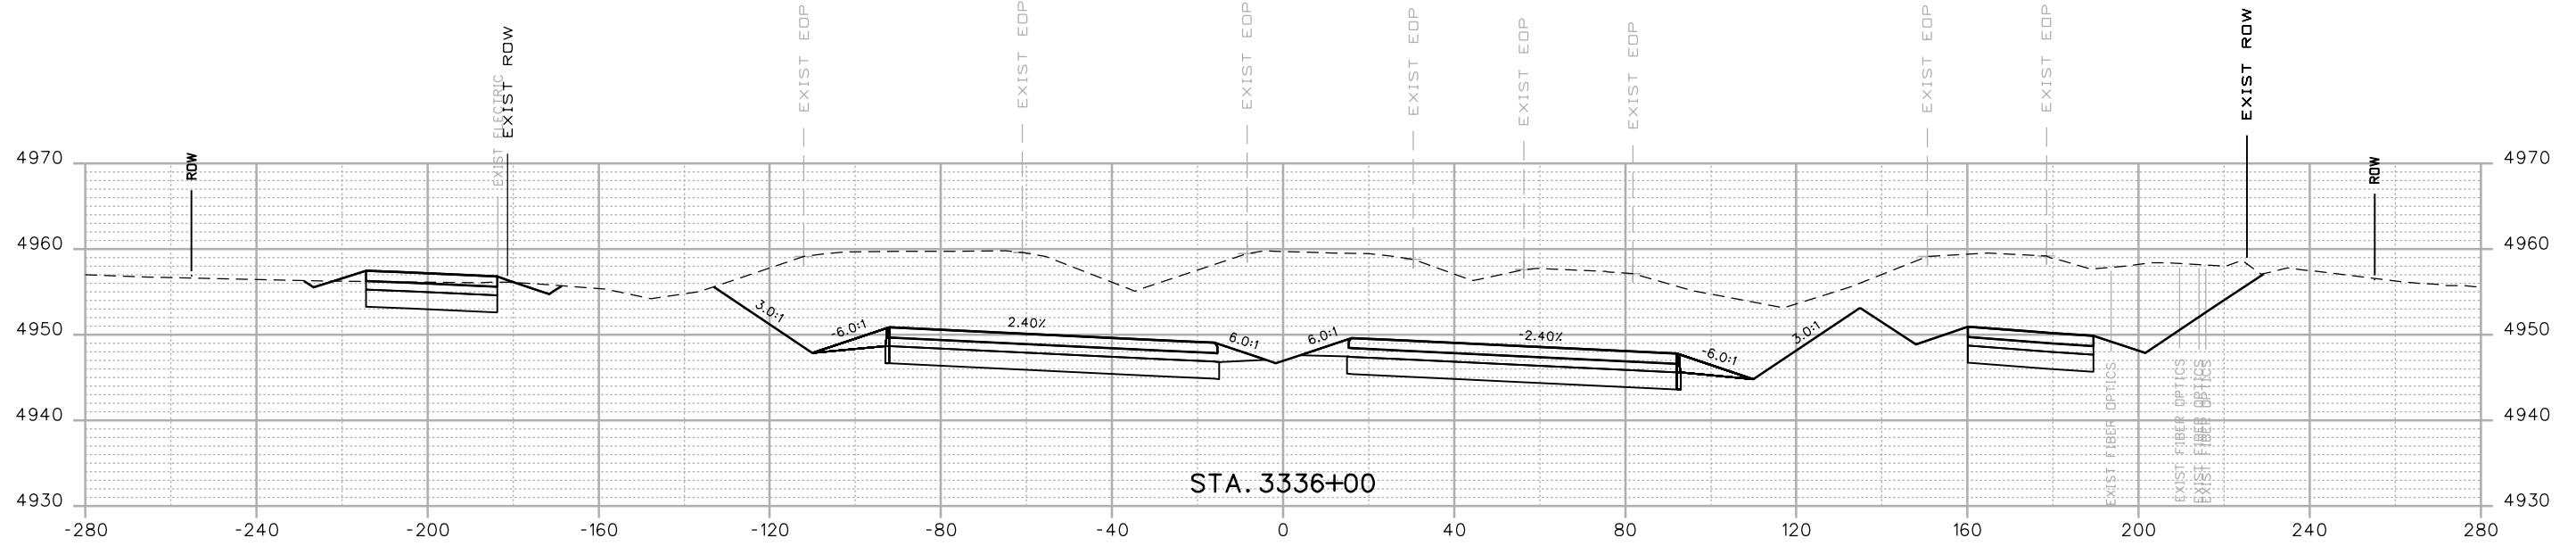

Print Date: 12/12/2016  
 Drawing File Name: 18319DES\_Cross\_Sections 20% - Seg 6.dgn  
 Horiz. Scale: 1:40  
 Vert. Scale: As Noted  
 Unit Information  
 MULLER  
 ENGINEERING COMPANY

00000  
 20% SUBMITTAL

Sheet Revisions  
 Date: Comments Int.

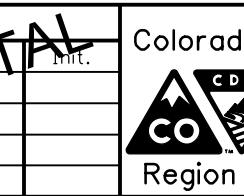



Colorado Department of Transportation  
 10601 W. 10th Street  
 Greeley, CO 80634  
 Phone: 970-350-2322 FAX: 970-350-2181  
 CJB



As Constructed  
 No Revisions:  
 Revised:  
 Designer: RKZ  
 Detailer: LMR  
 Void:


I-25 FROM N/D SH 56 TO N/D SH 402  
 CROSS SECTIONS  
 I-25


Project No./Code  
 IM 0253-220  
 18319  
 Sheet Number 422


Sheet Subset: XSEC  
 Subset Sheets: X95 of 178

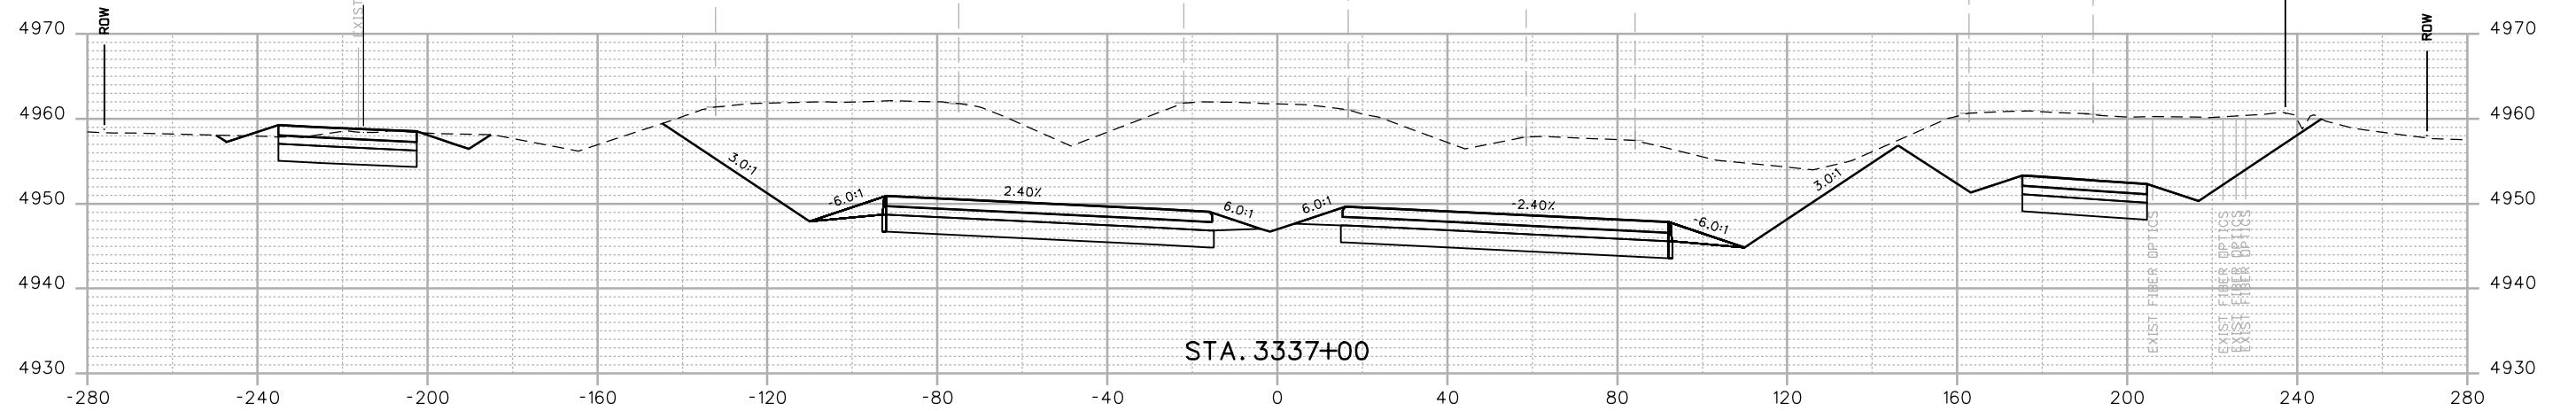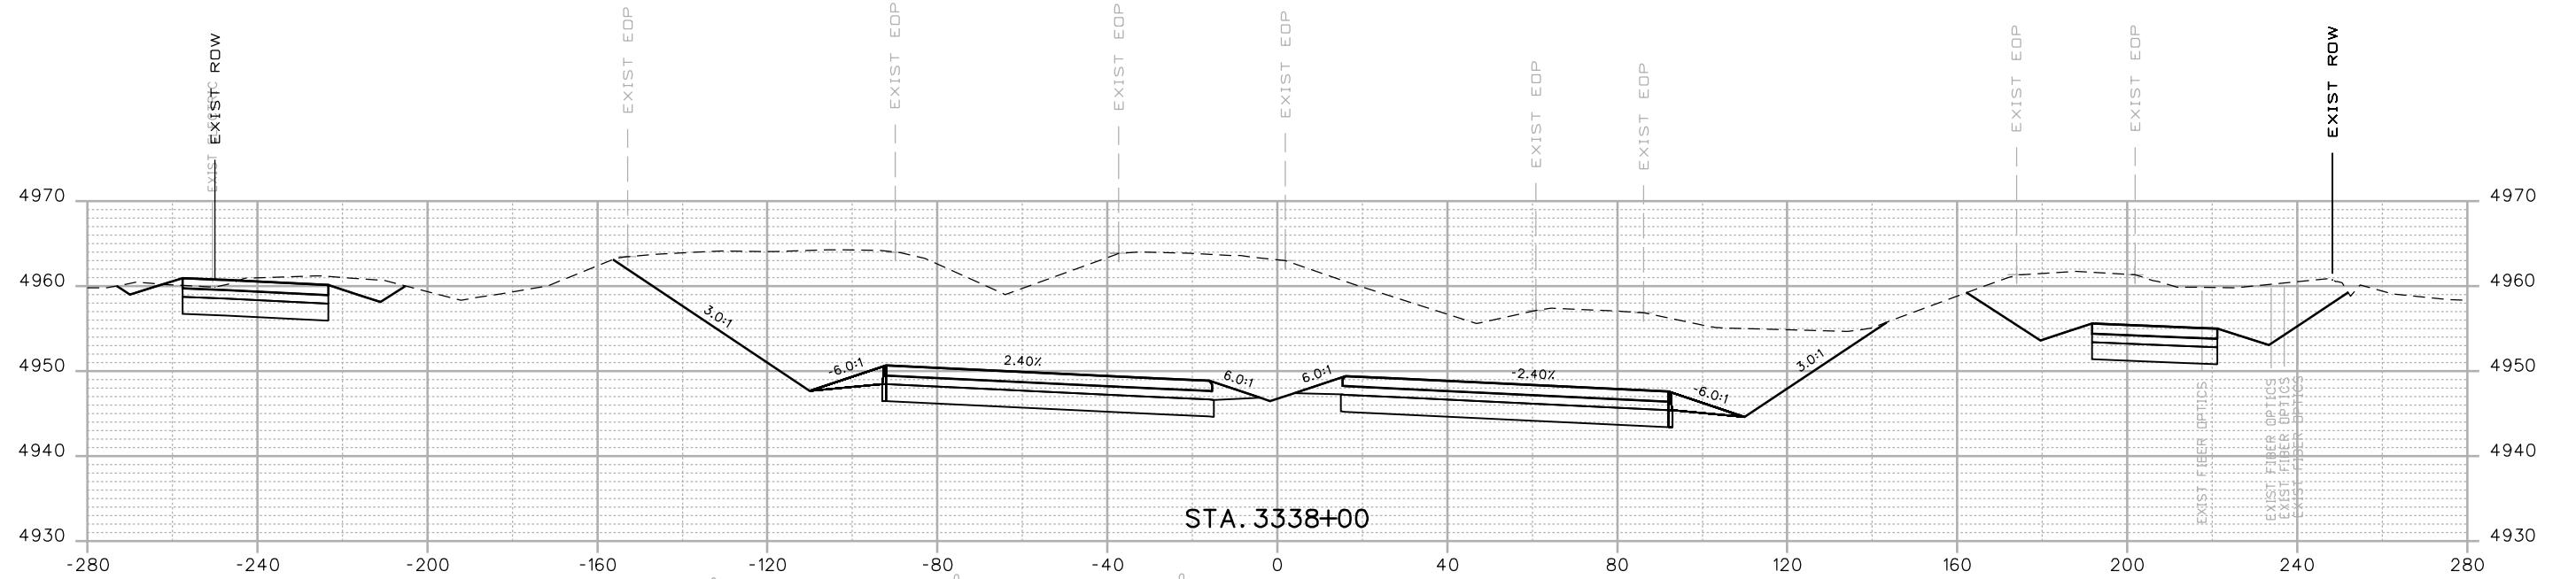

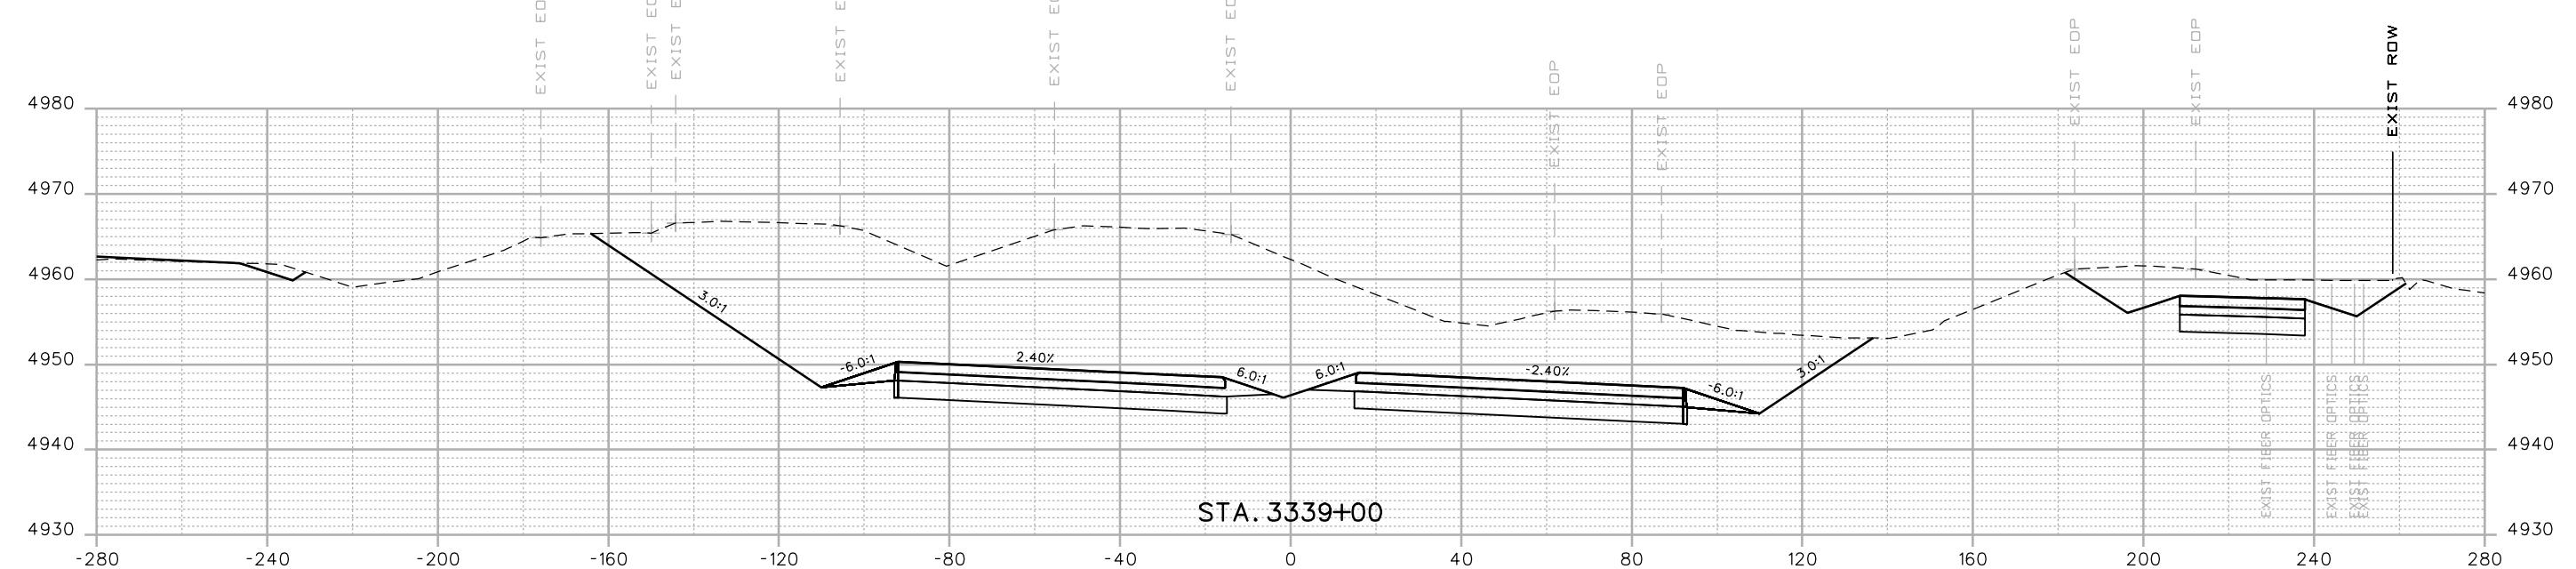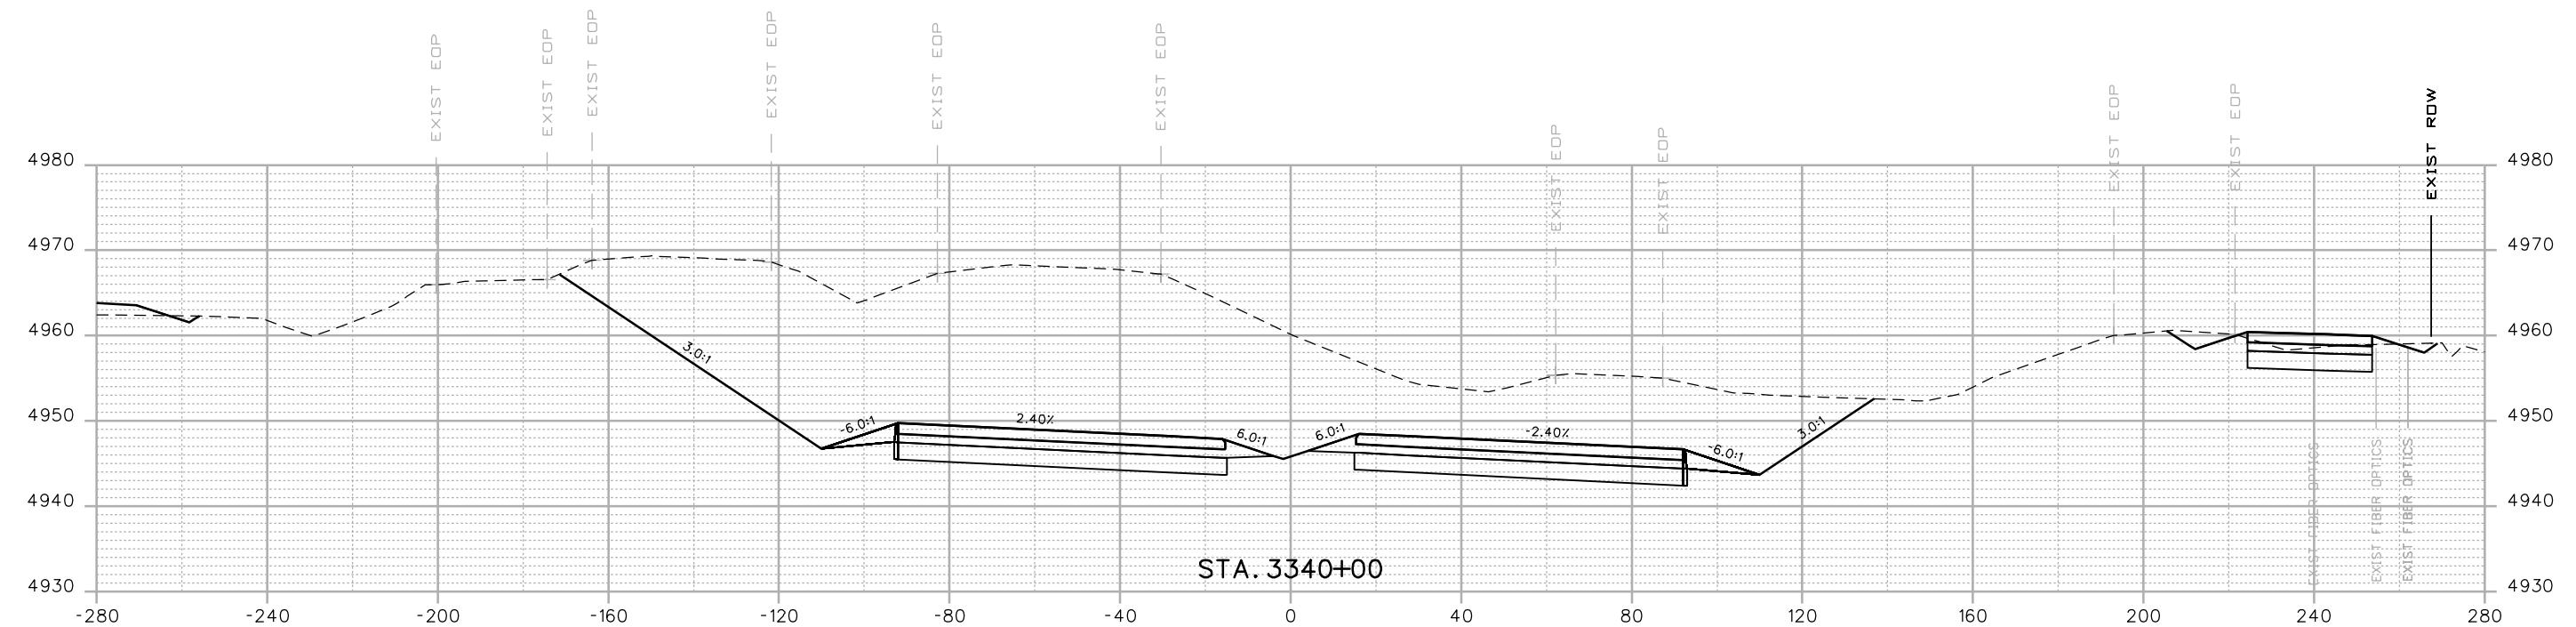

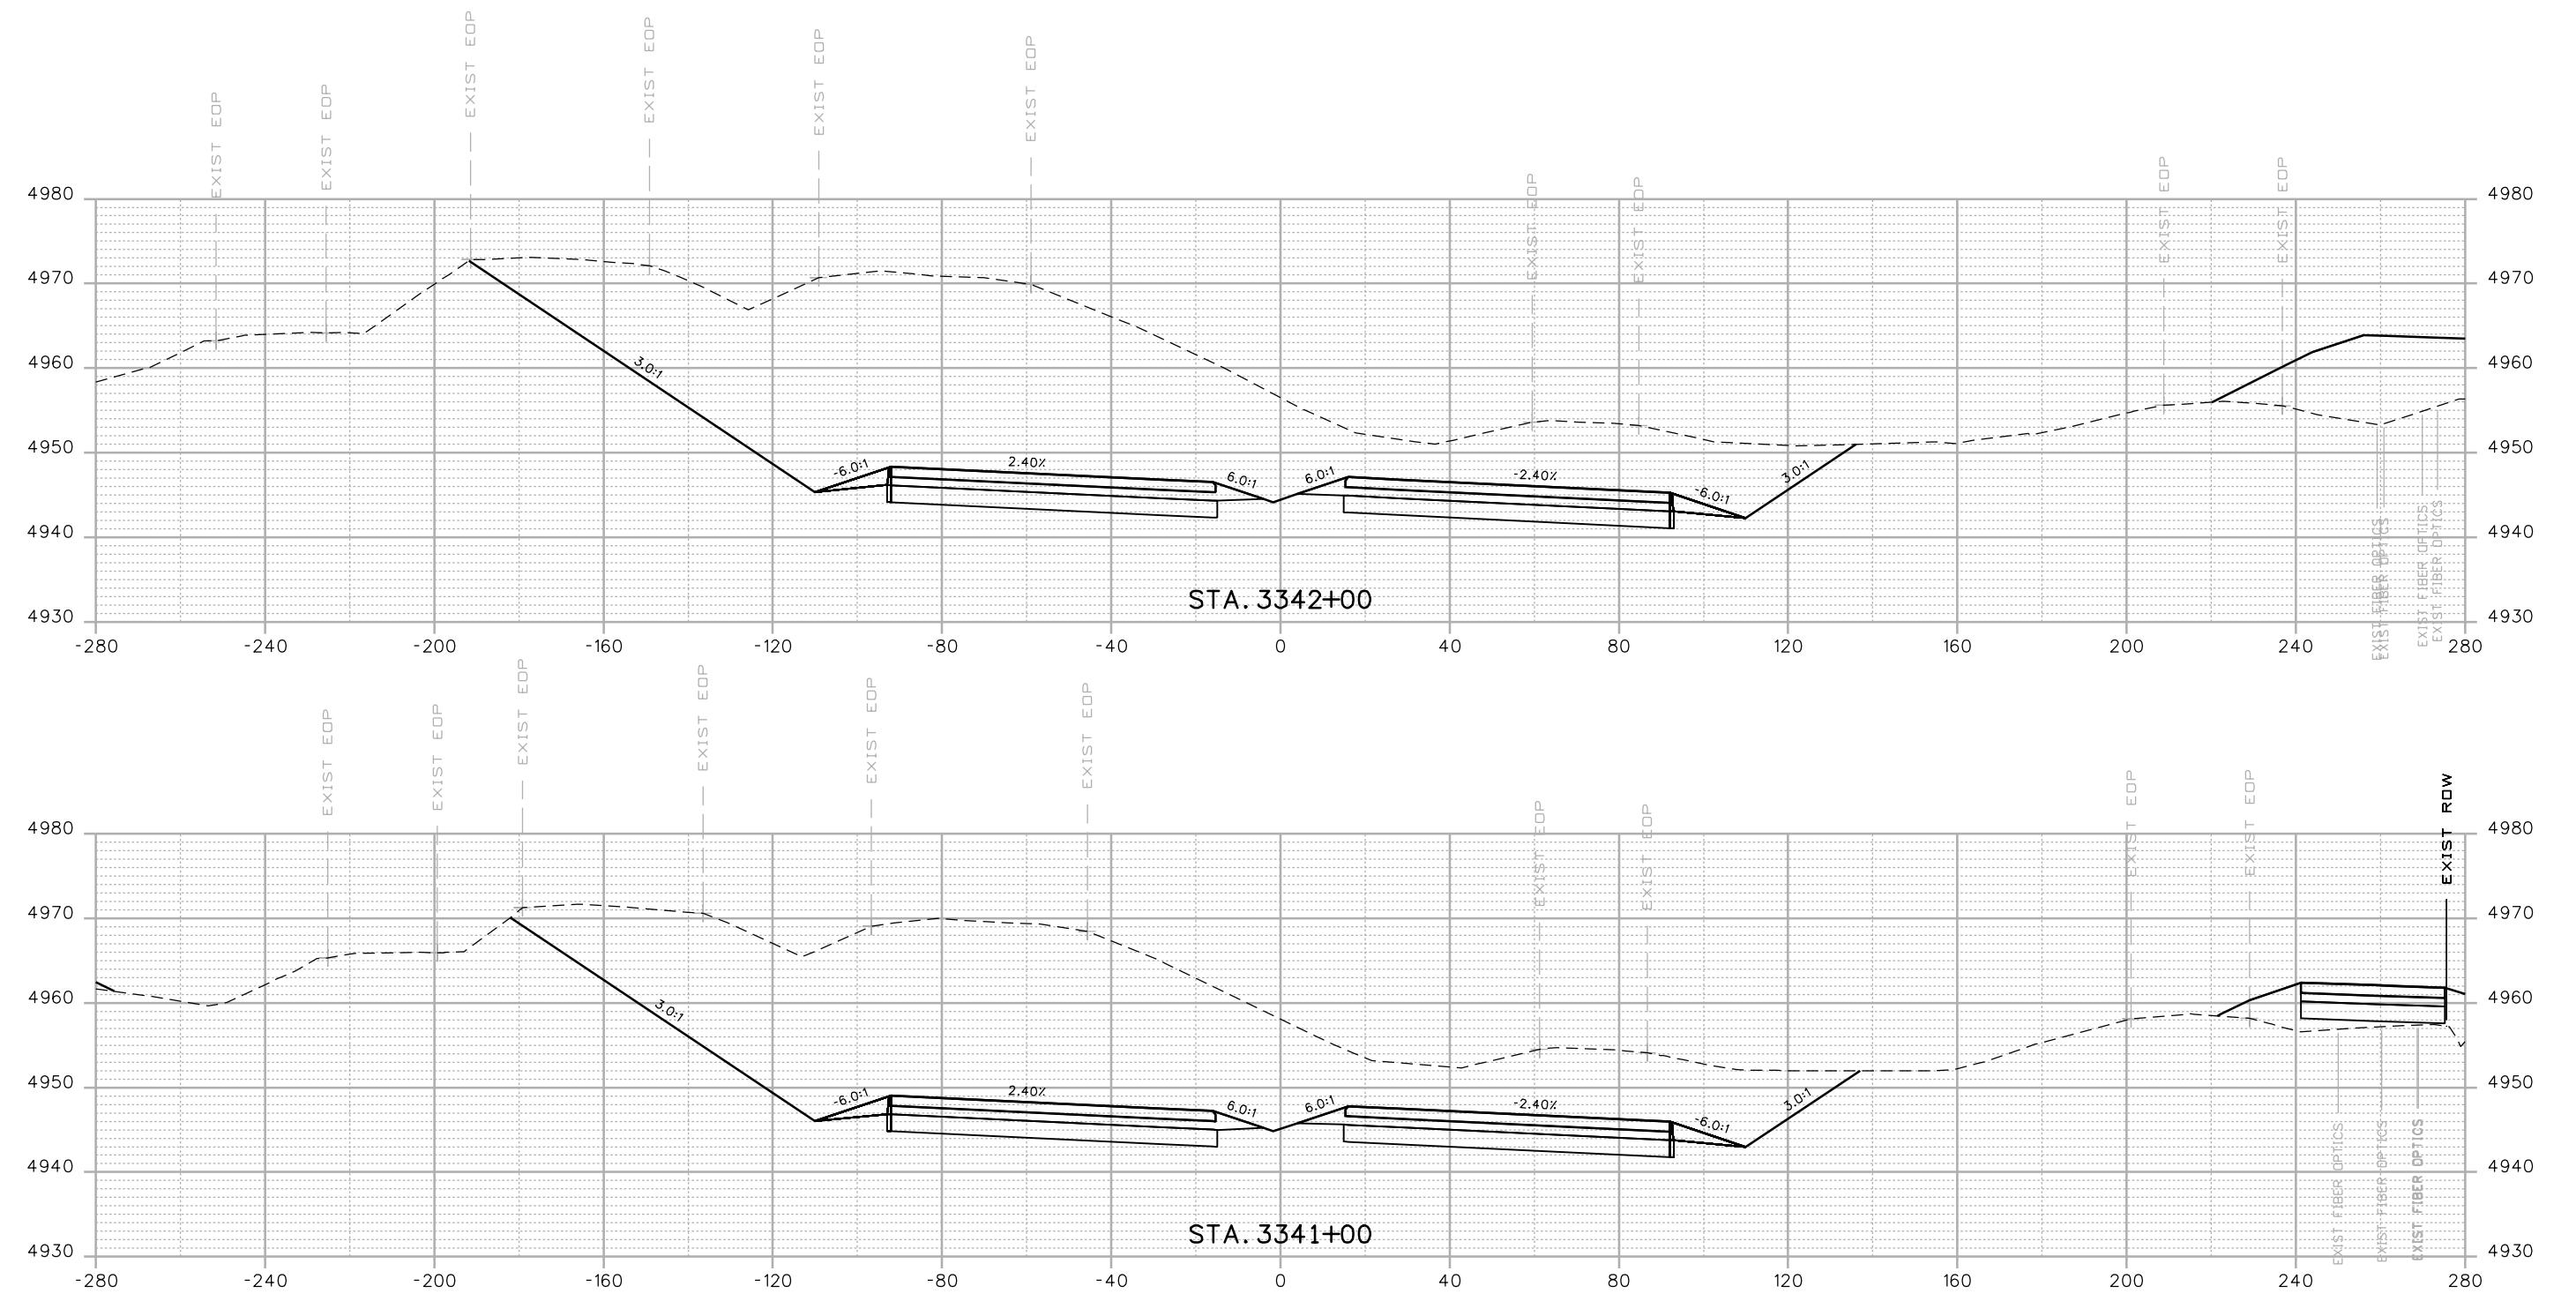

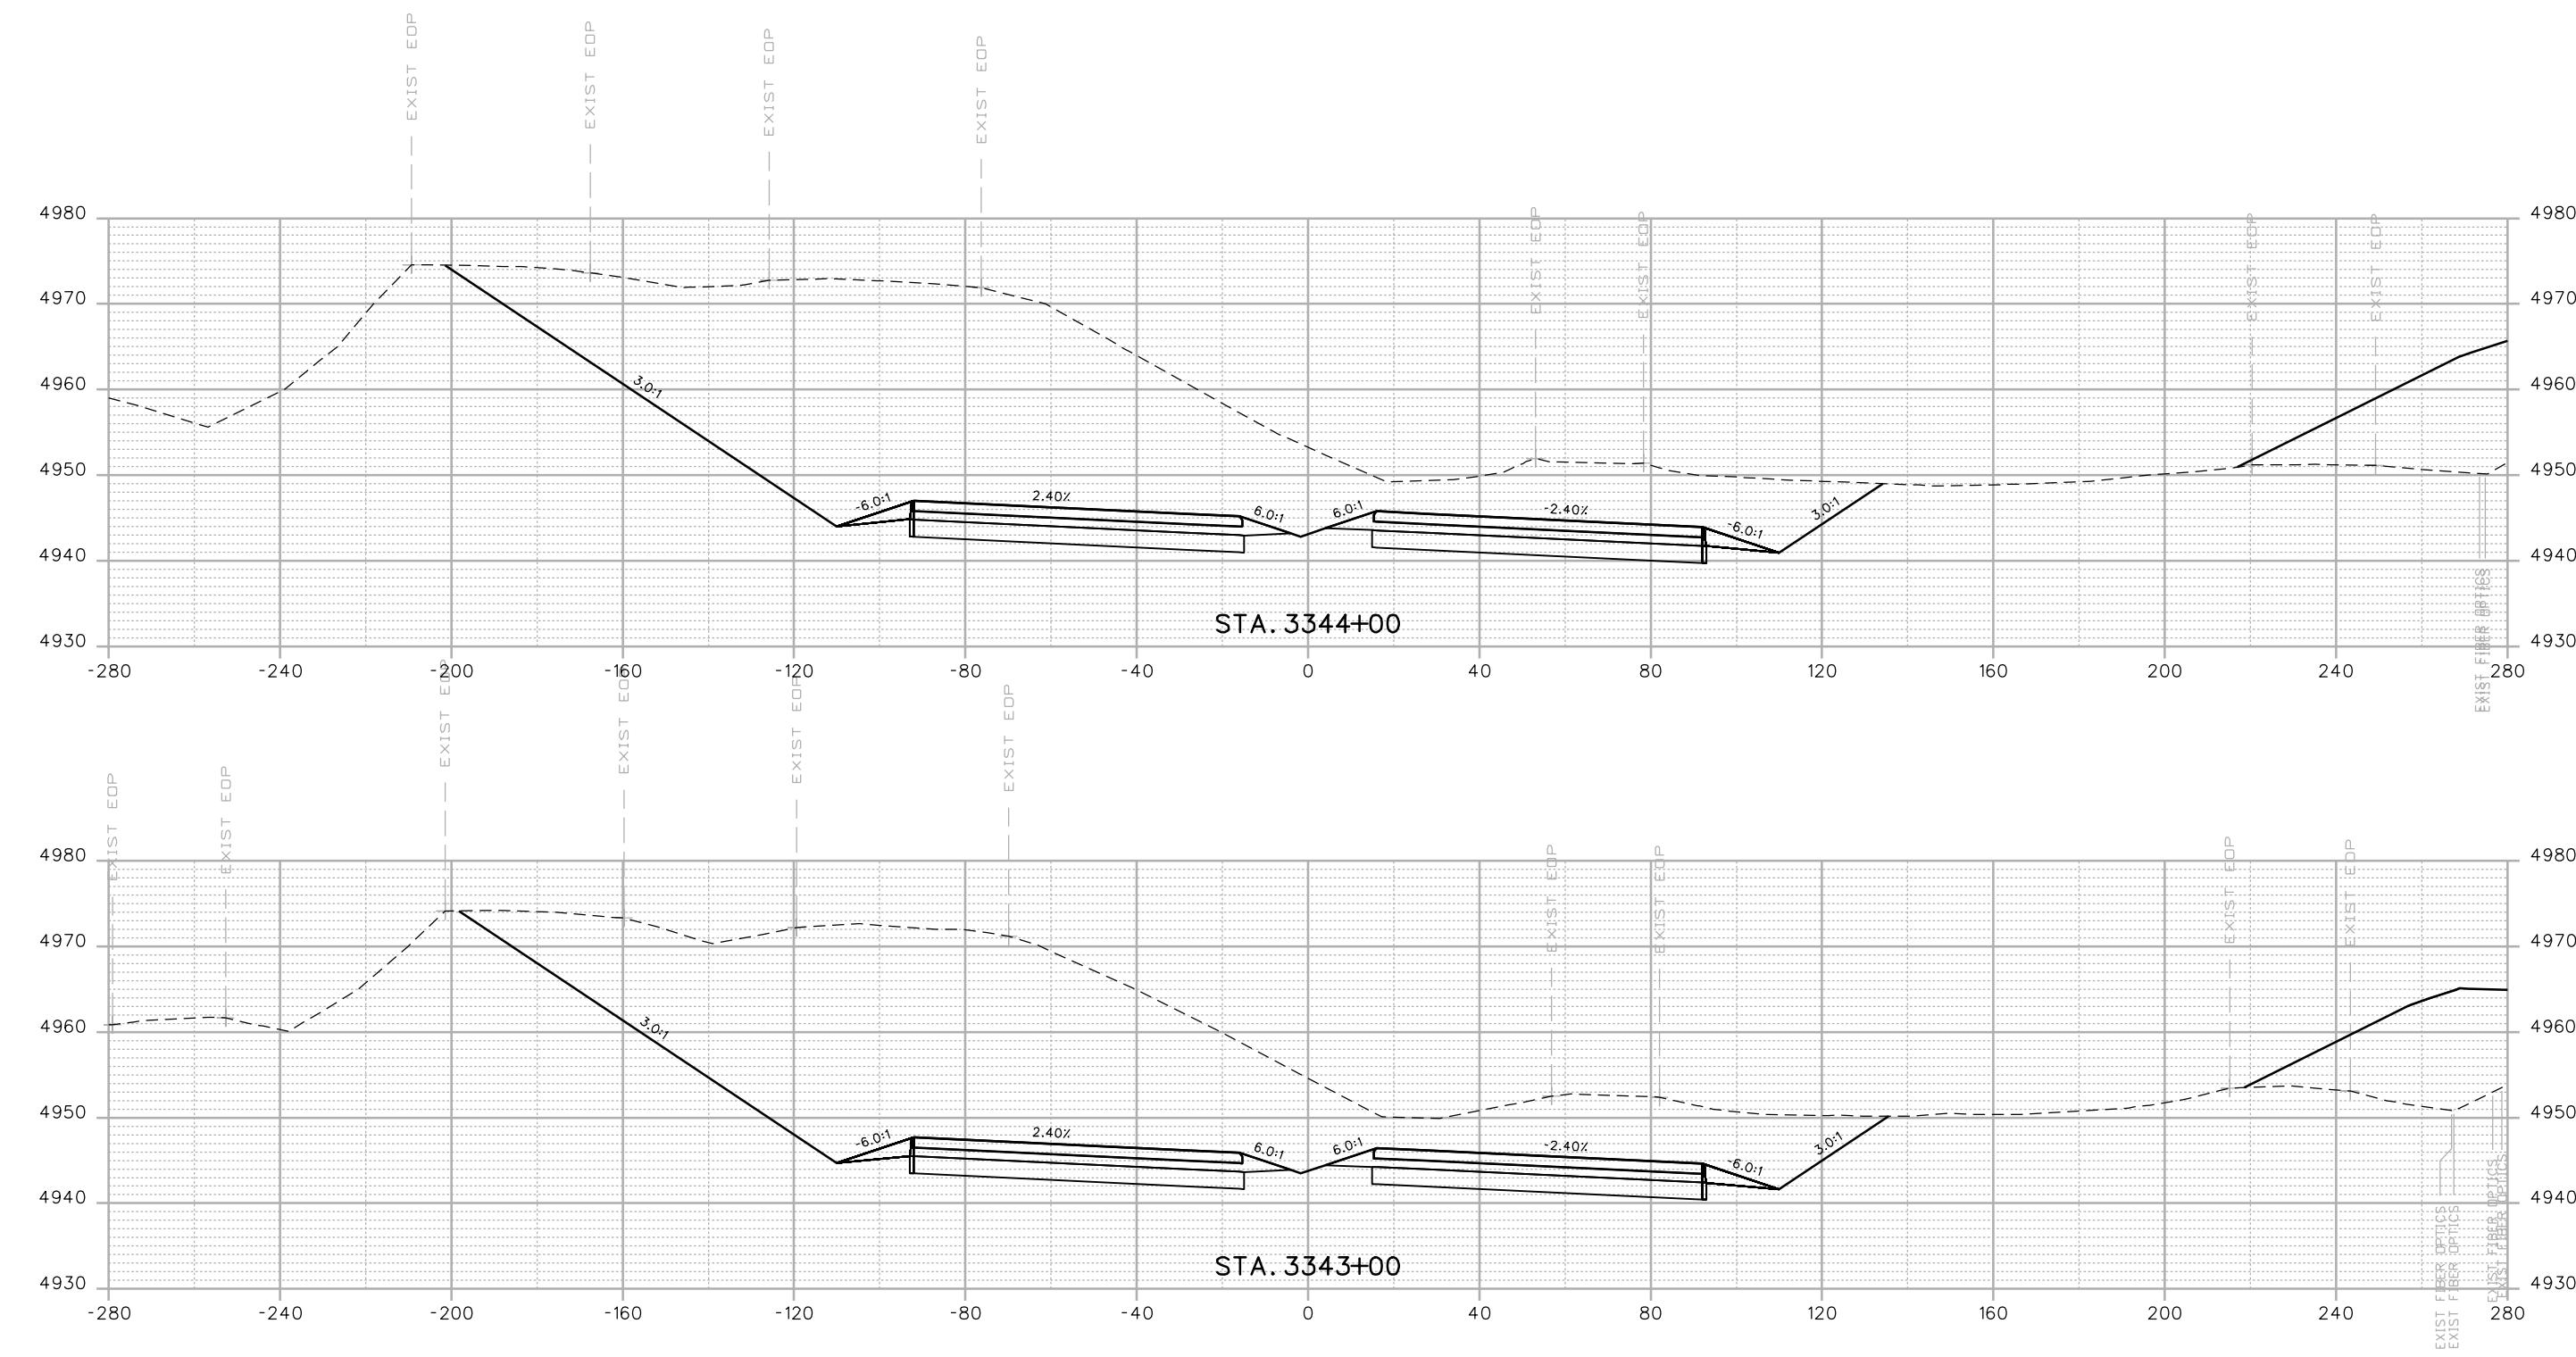

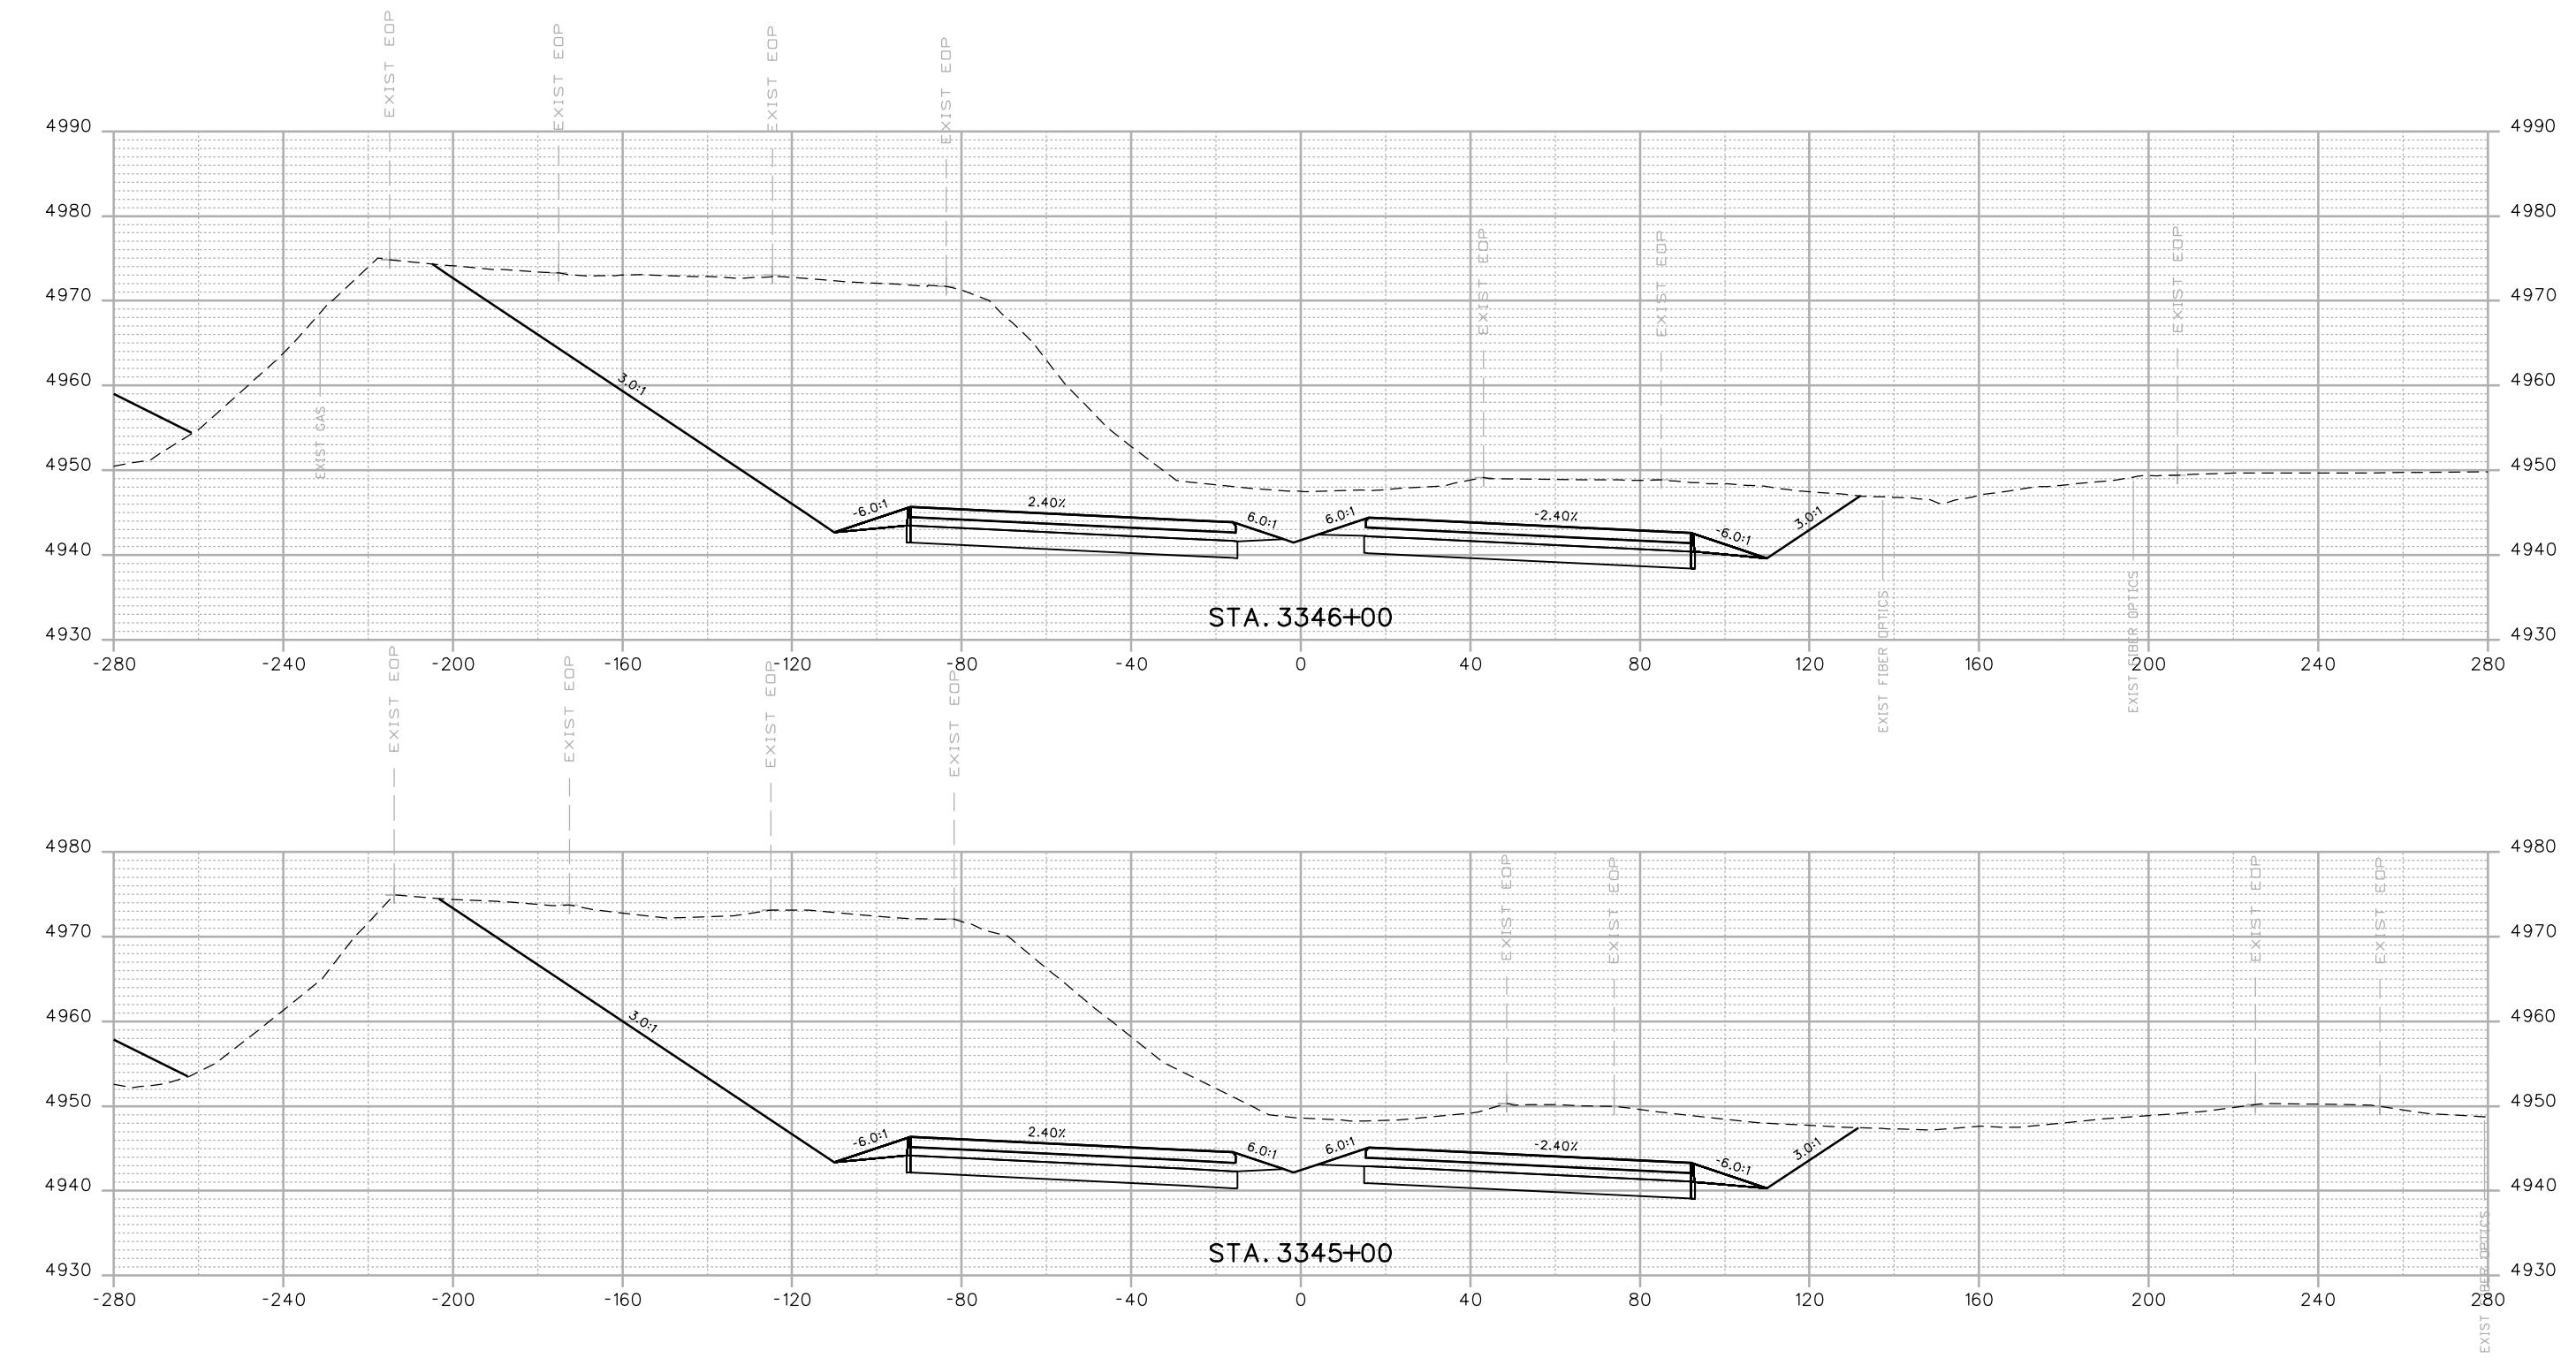

Print Date: 12/12/2016  
 Drawing File Name: 18319DES\_Cross Sections 20% - Seg 6.dgn  
 Horiz. Scale: 1:40 Vert. Scale: As Noted  
 Unit Information Unit Leader Initials  
**MULLER**  
 ENGINEERING COMPANY

Sheet Revisions  
 Date: Comments Int.  
 00000 20% SUBMITTAL





Colorado Department of Transportation  
 10601 W. 10th Street  
 Greeley, CO 80634  
 Phone: 970-350-2322 FAX: 970-350-2181  
 CJB

As Constructed  
 No Revisions:  
 Revised:  
 Designer: RKZ | Structure  
 Detailer: LMR | Numbers  
 Void:  
 Sheet Subset: XSEC Subset Sheets: XI01 of 178



I-25 FROM N/D SH 56 TO N/D SH 402  
 CROSS SECTIONS  
**I-25**


Project No./Code  
 IM 0253-220  
 18319  
 Sheet Number 428

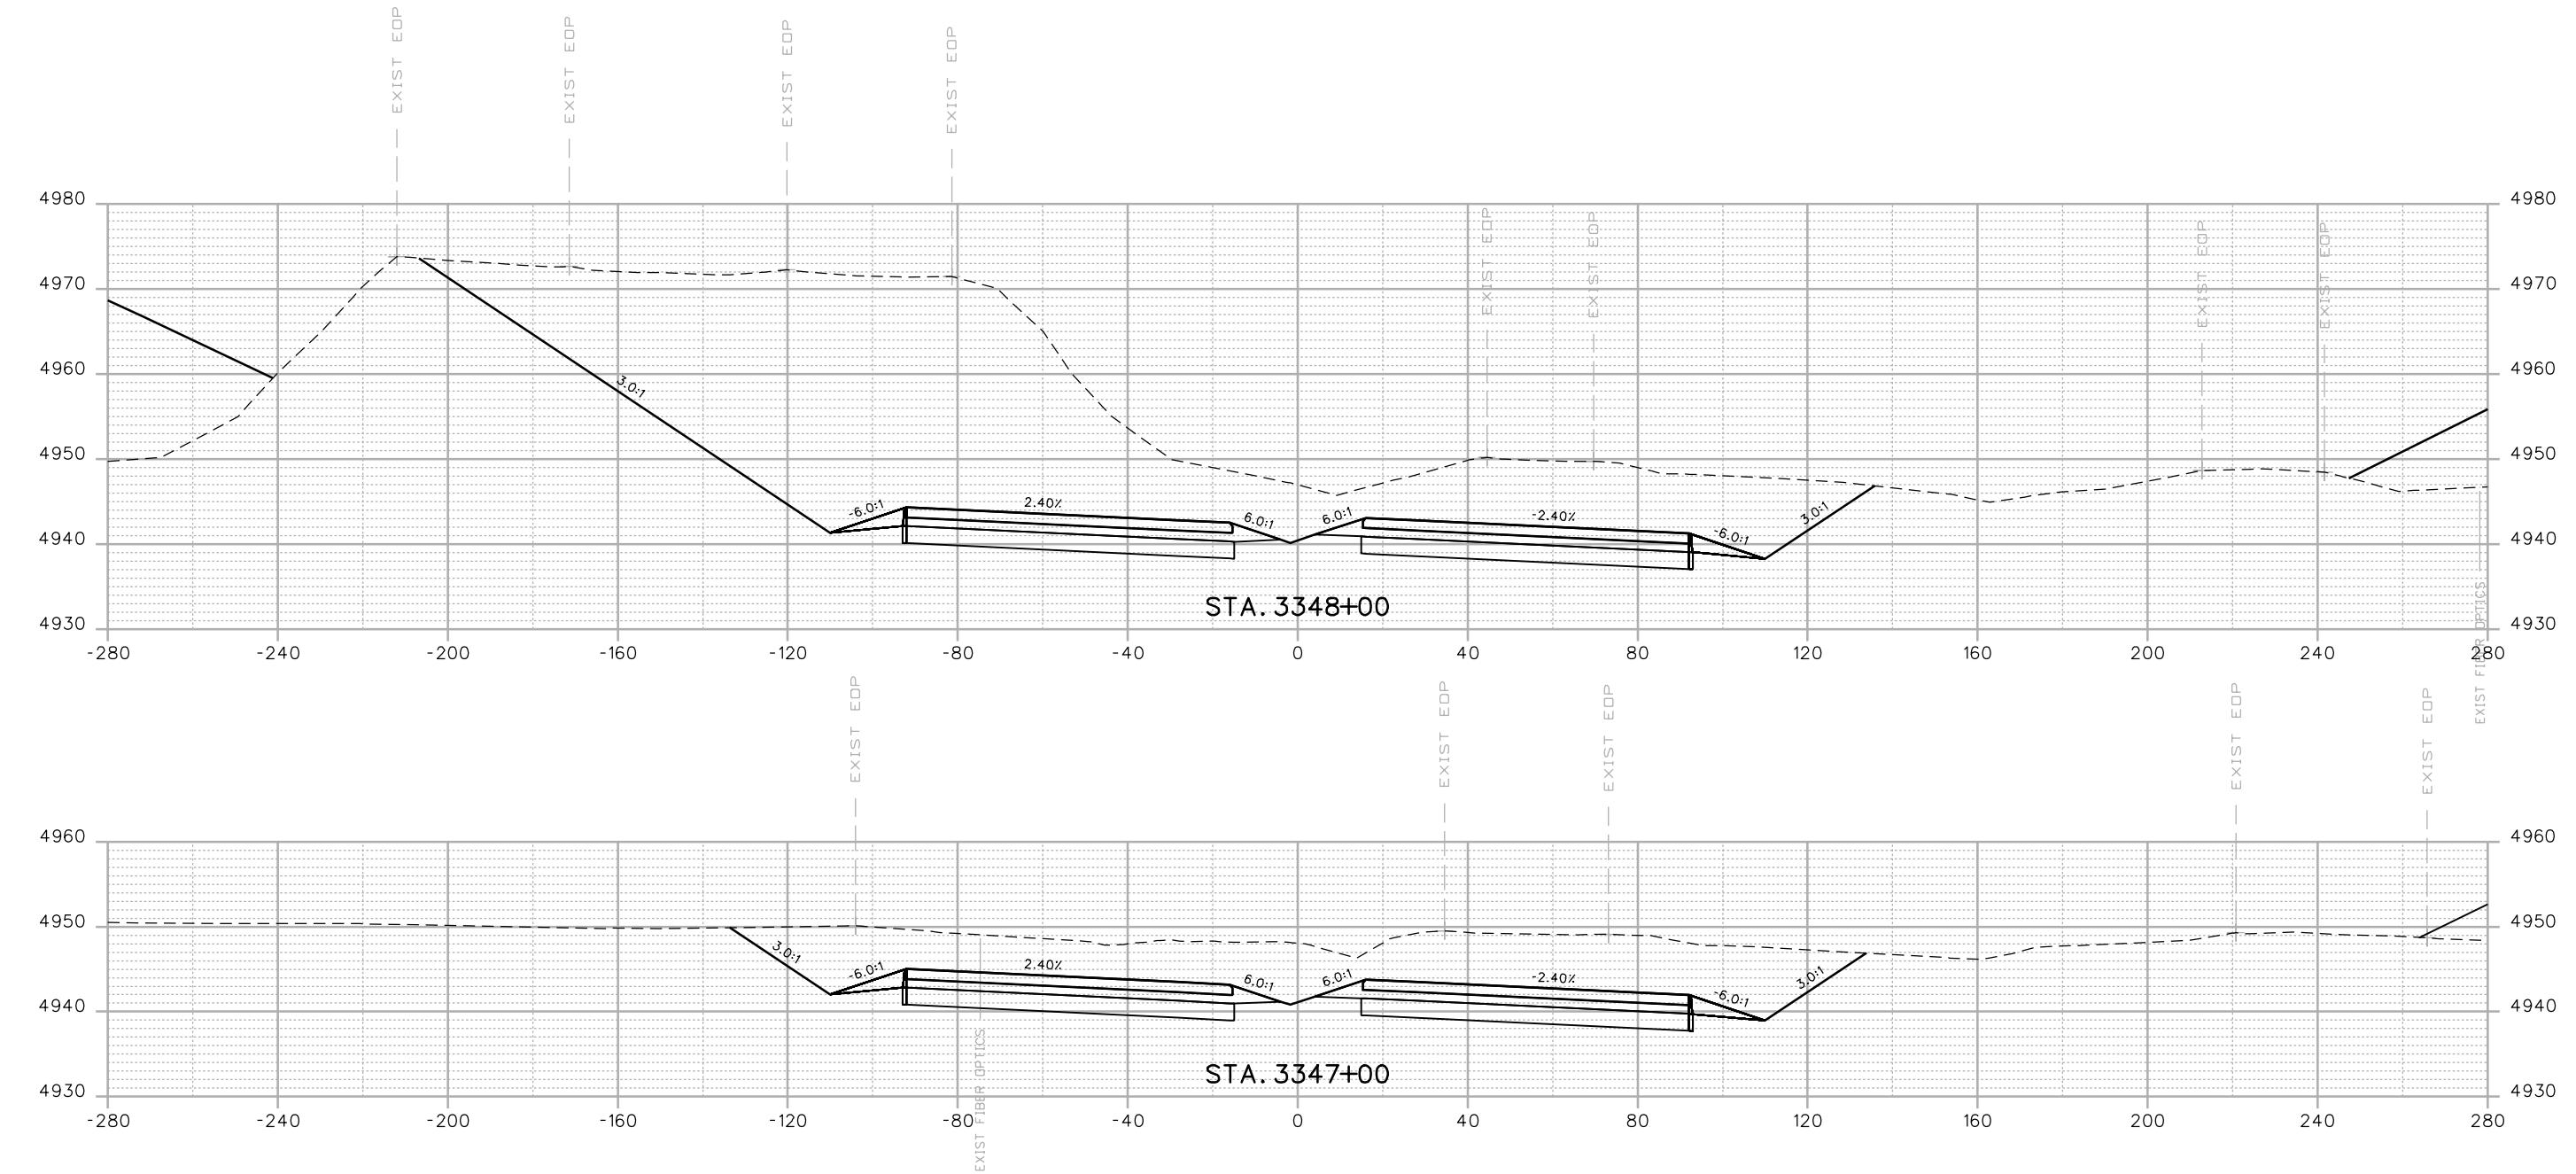

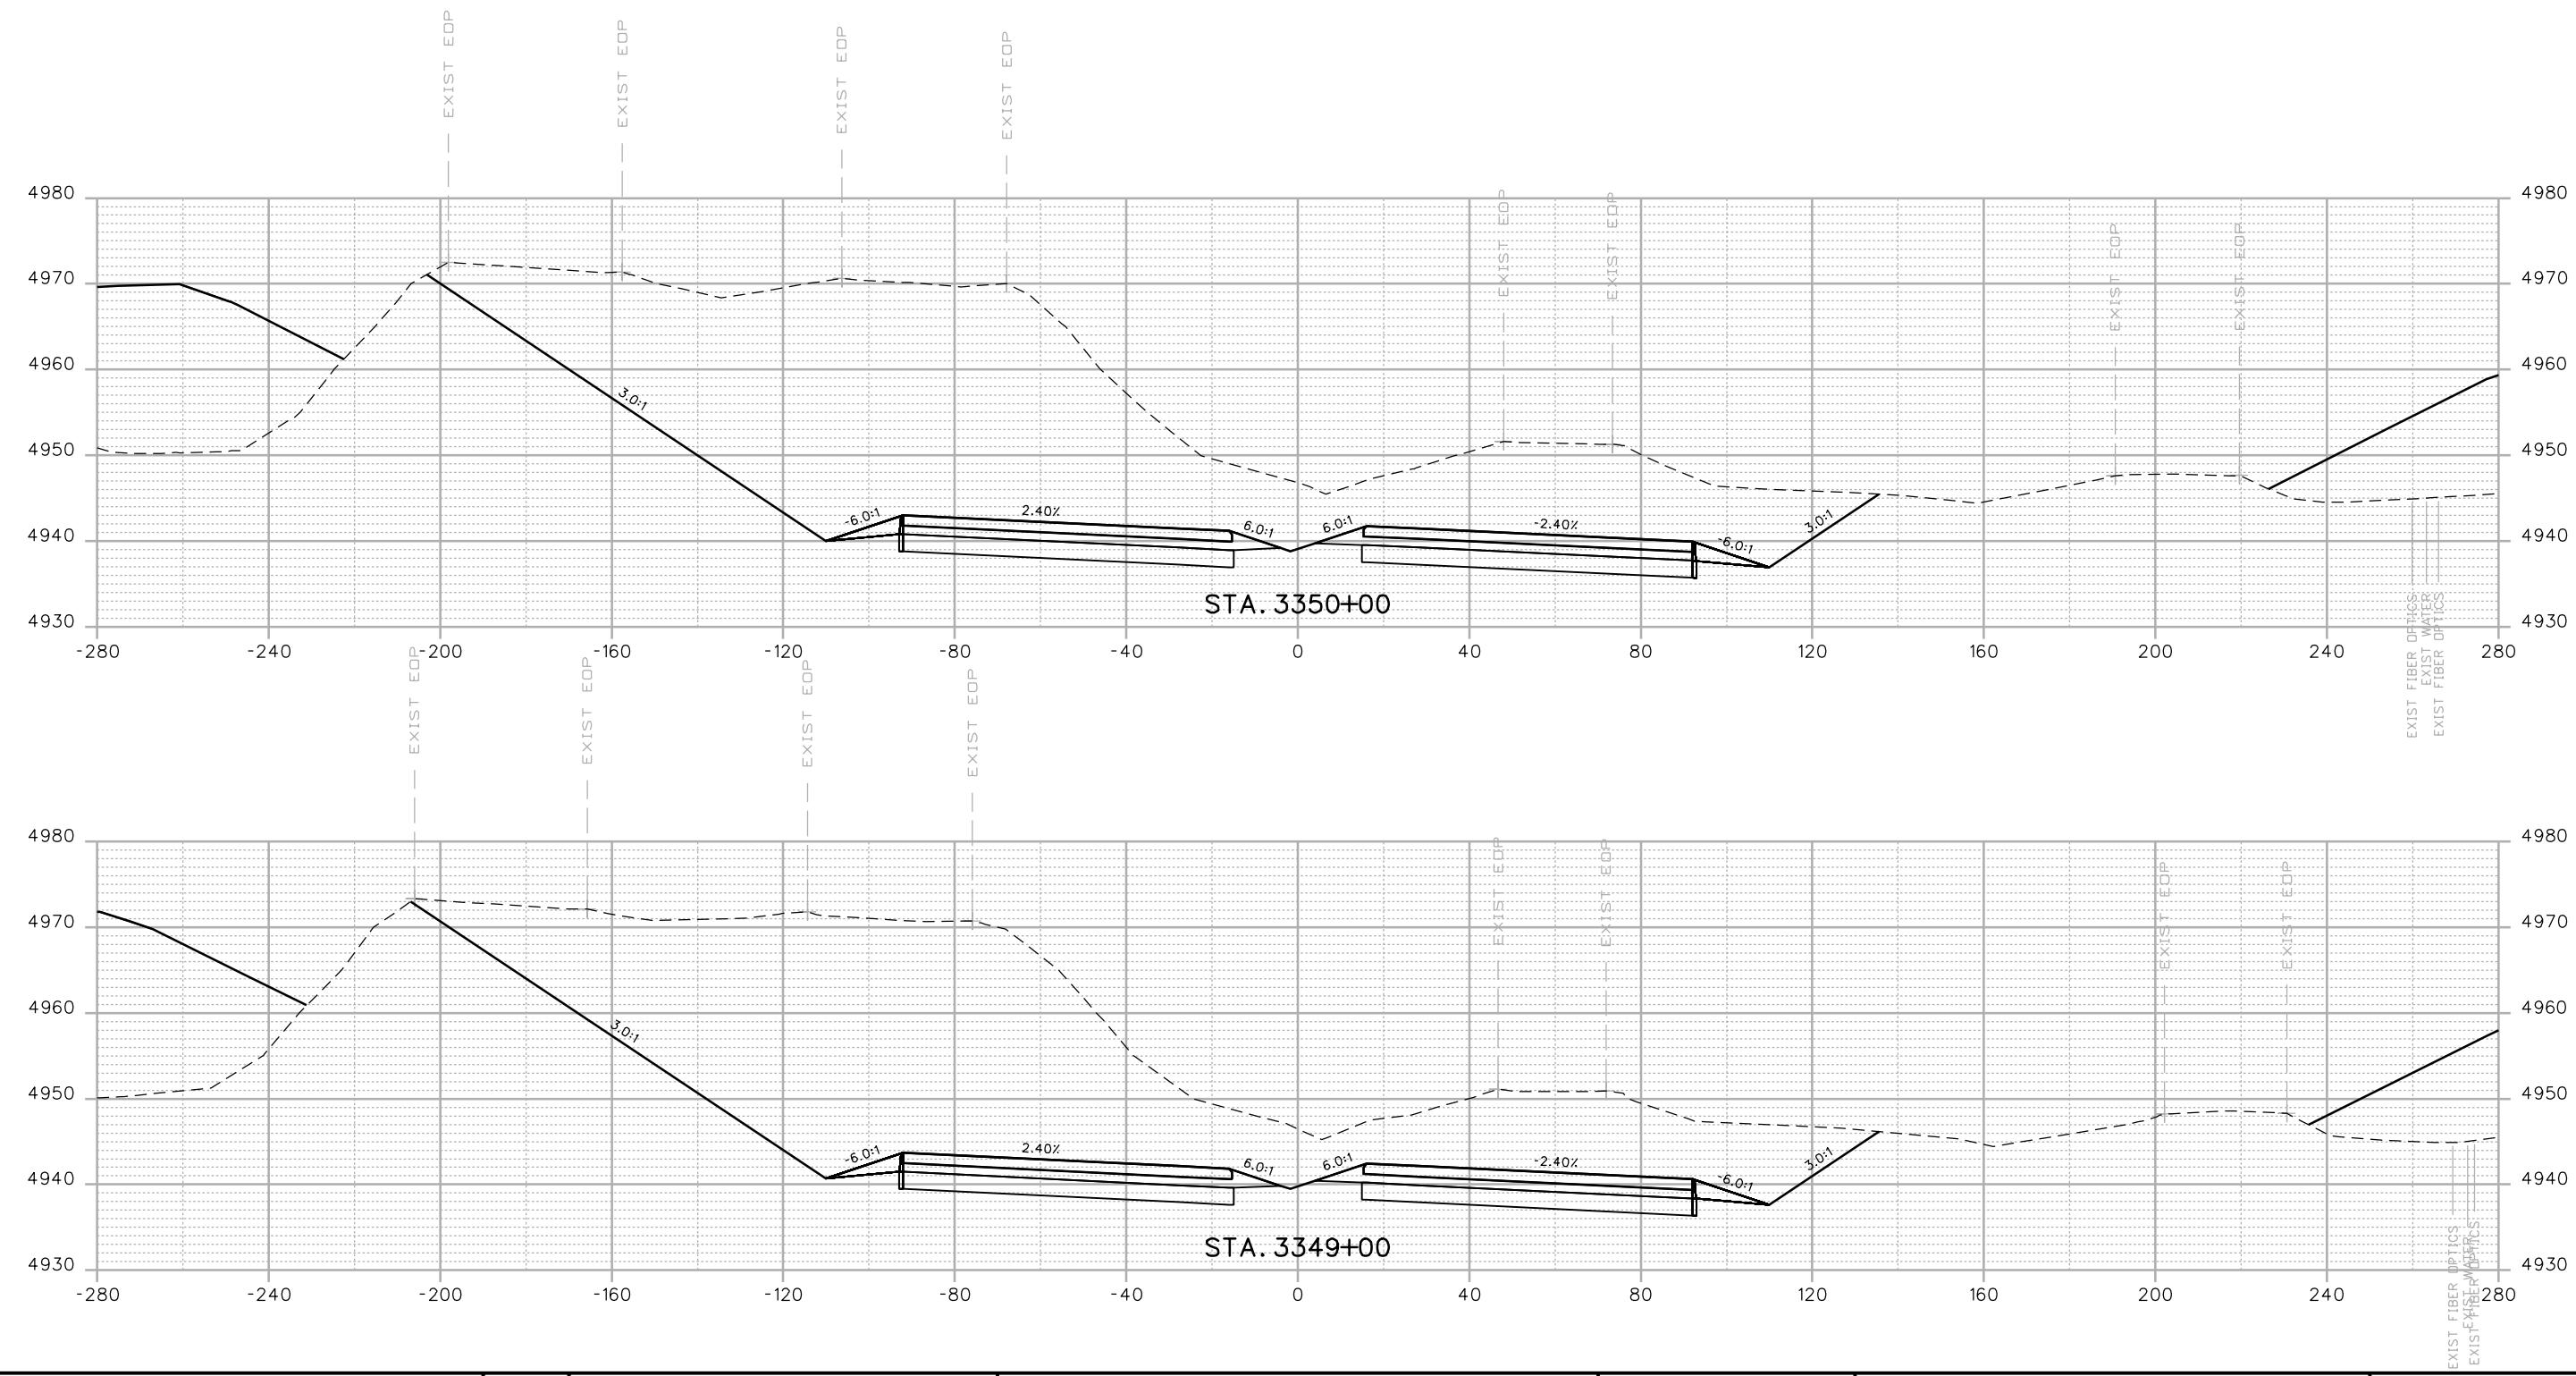



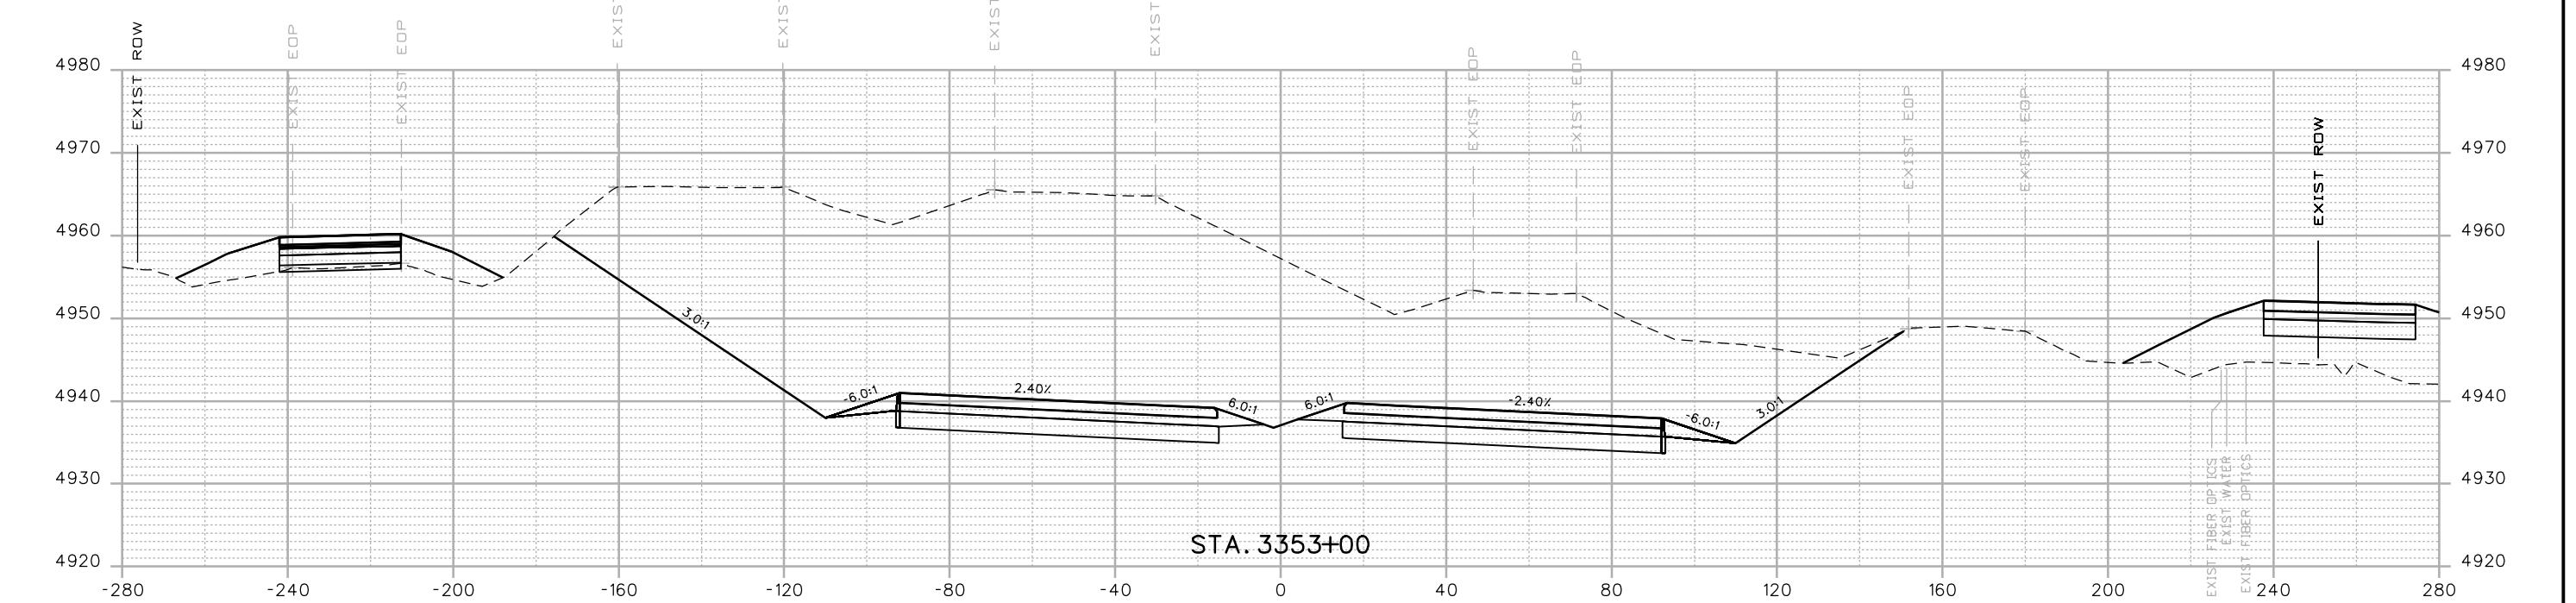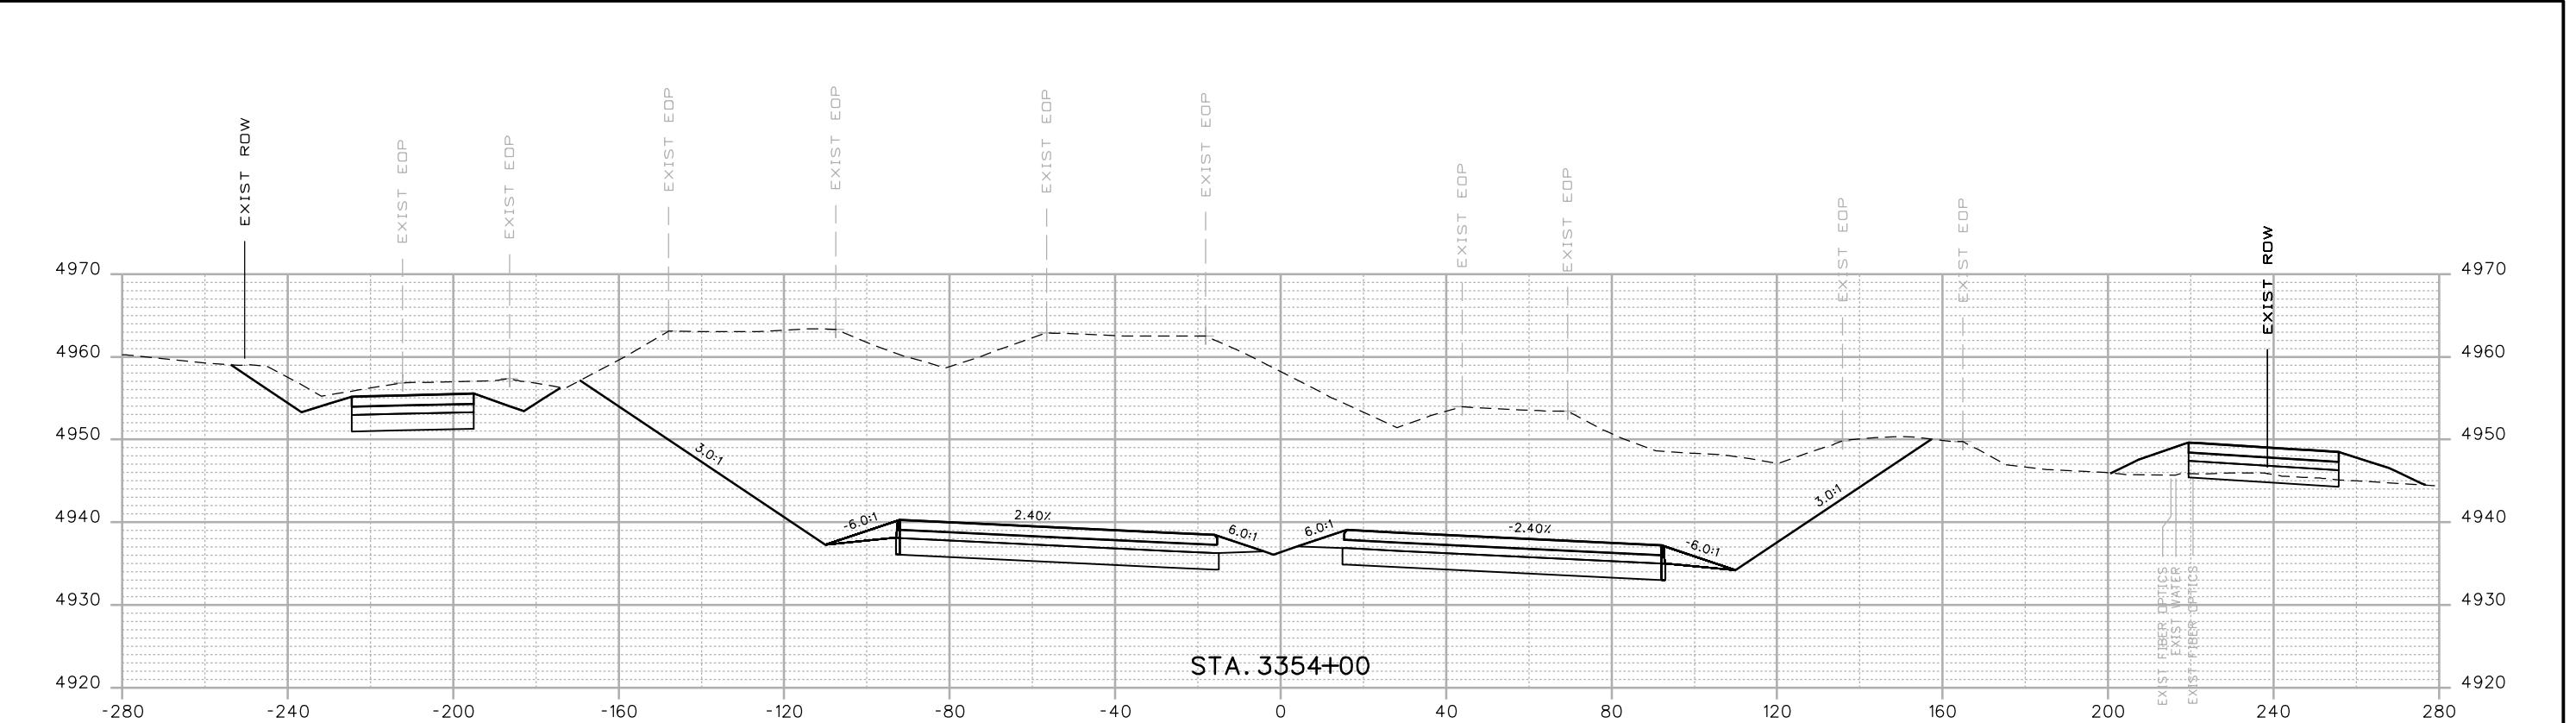


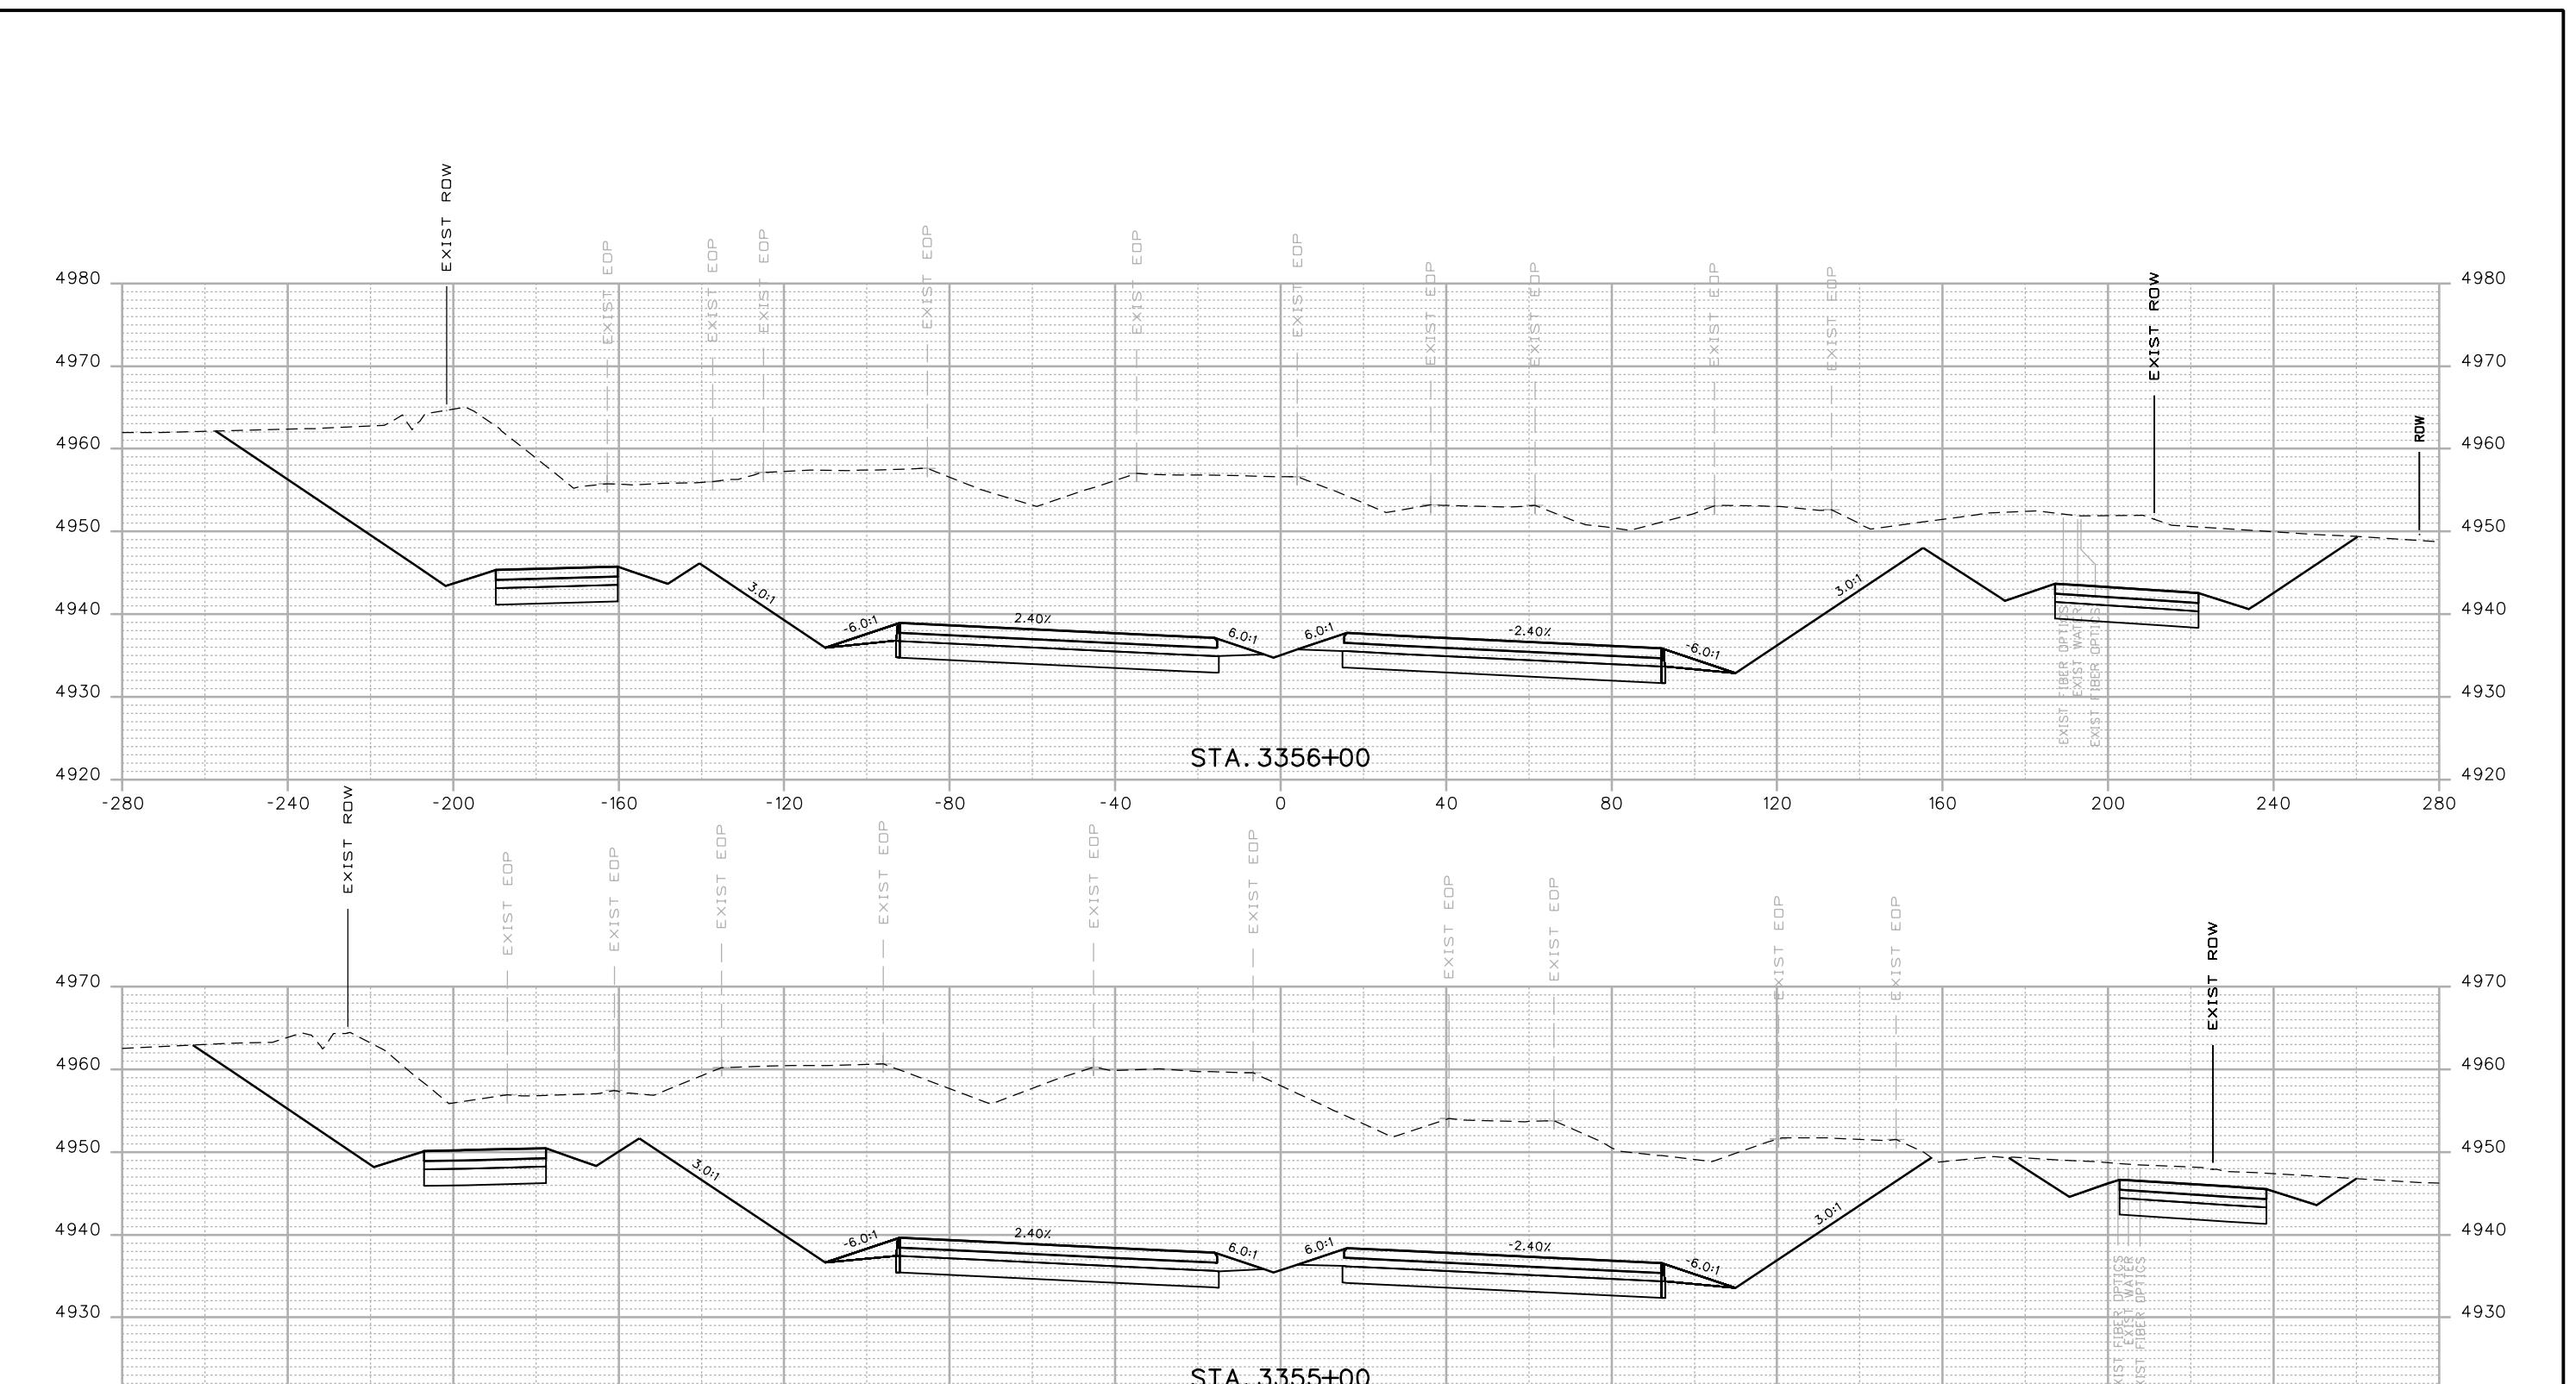

Print Date: 12/12/2016  
 Drawing File Name: 18319DES\_Cross Sections 20% - Seg 6.dgn  
 Horiz. Scale: 1:40  
 Vert. Scale: As Noted  
 Unit Information  
 MULLER  
 ENGINEERING COMPANY

00000

Sheet Revisions  
 Date: Comments Init.  
 20% SUBMITTAL


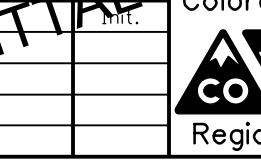


Colorado Department of Transportation  
 10601 W. 10th Street  
 Greeley, CO 80634  
 Phone: 970-350-2322 FAX: 970-350-2181  
 CJB

As Constructed  
 No Revisions:  
 Revised:  
 Designer: RKZ | Structure Numbers:  
 Detailer: LMR  
 Void:  
 Sheet Subset: XSEC  
 Subset Sheets: X105 of 178

I-25 FROM N/D SH 56 TO N/D SH 402  
 CROSS SECTIONS  
 I-25

Project No./Code  
 IM 0253-220  
 18319  
 Sheet Number 432

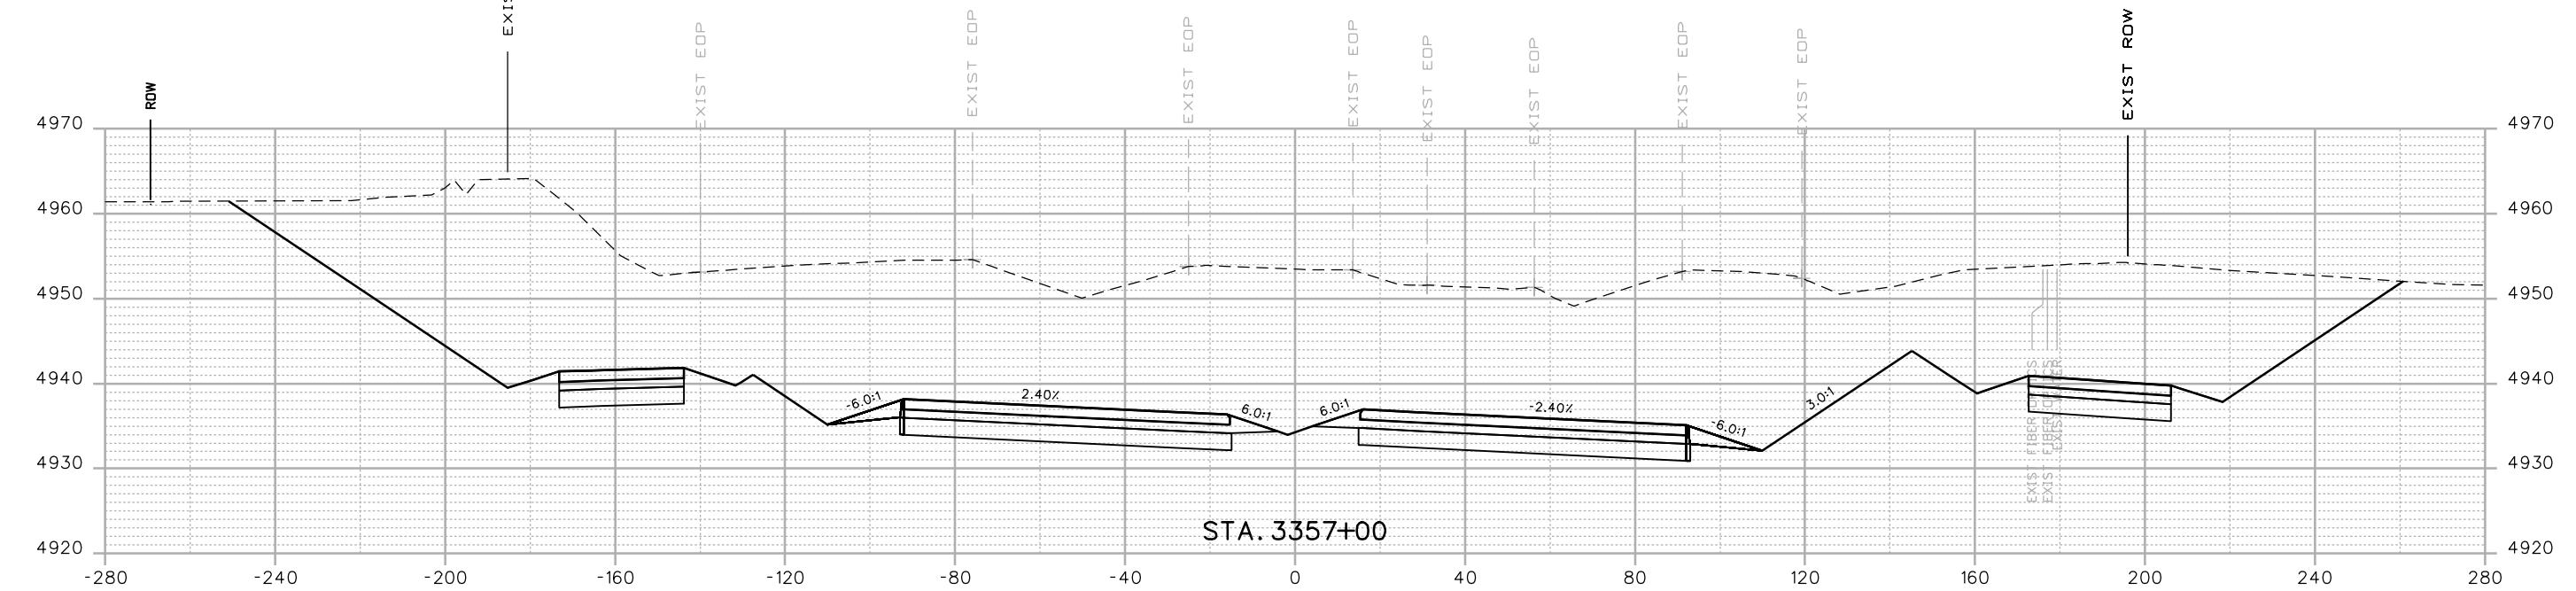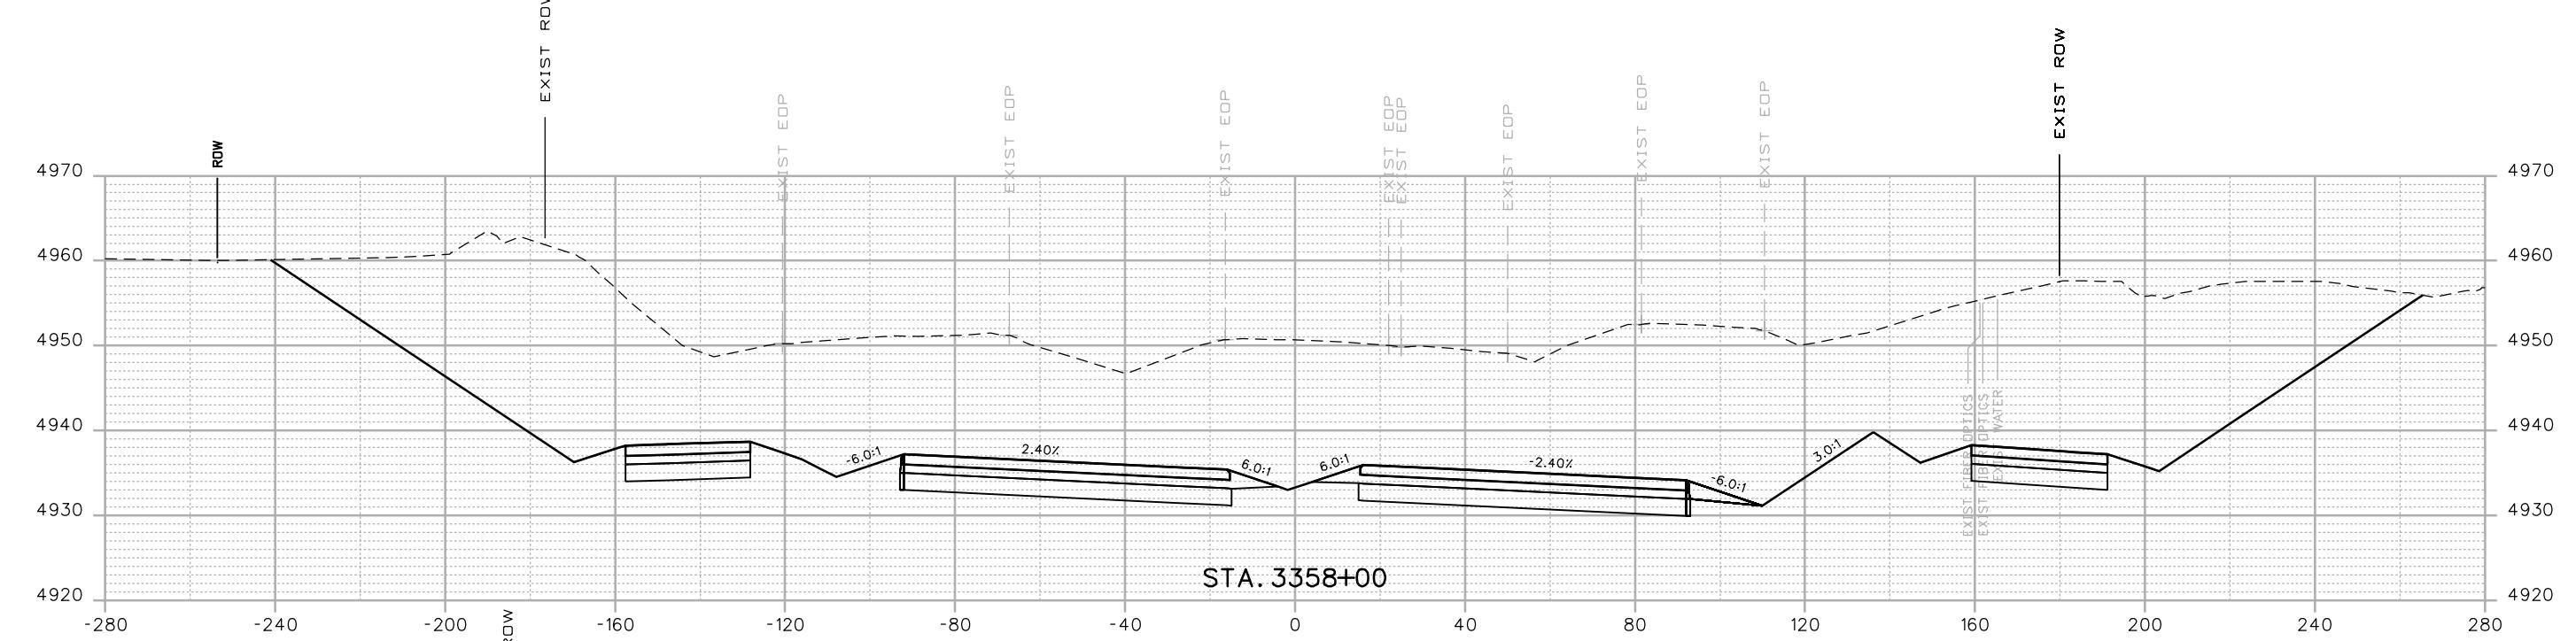


Print Date: 12/12/2016

Drawing File Name: 18319DES\_Cross Sections 20% - Seg 6.dgn  
Horiz. Scale: 1:40 Vert. Scale: As Noted  
Unit Information Unit Leader Initials

00000

Sheet Revisions  
Date: Comments Init.  
*20% SUBMITTAL*


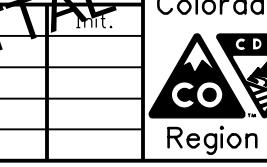




Colorado Department of Transportation  
10601 W. 10th Street  
Greeley, CO 80634  
Phone: 970-350-2322 FAX: 970-350-2181  
CJB

As Constructed  
No Revisions:  
Revised:  
Revised:  
Void:

I-25 FROM N/D SH 56 TO N/D SH 402  
CROSS SECTIONS  
I-25

Project No./Code  
IM 0253-220  
18319  
Sheet Number 433

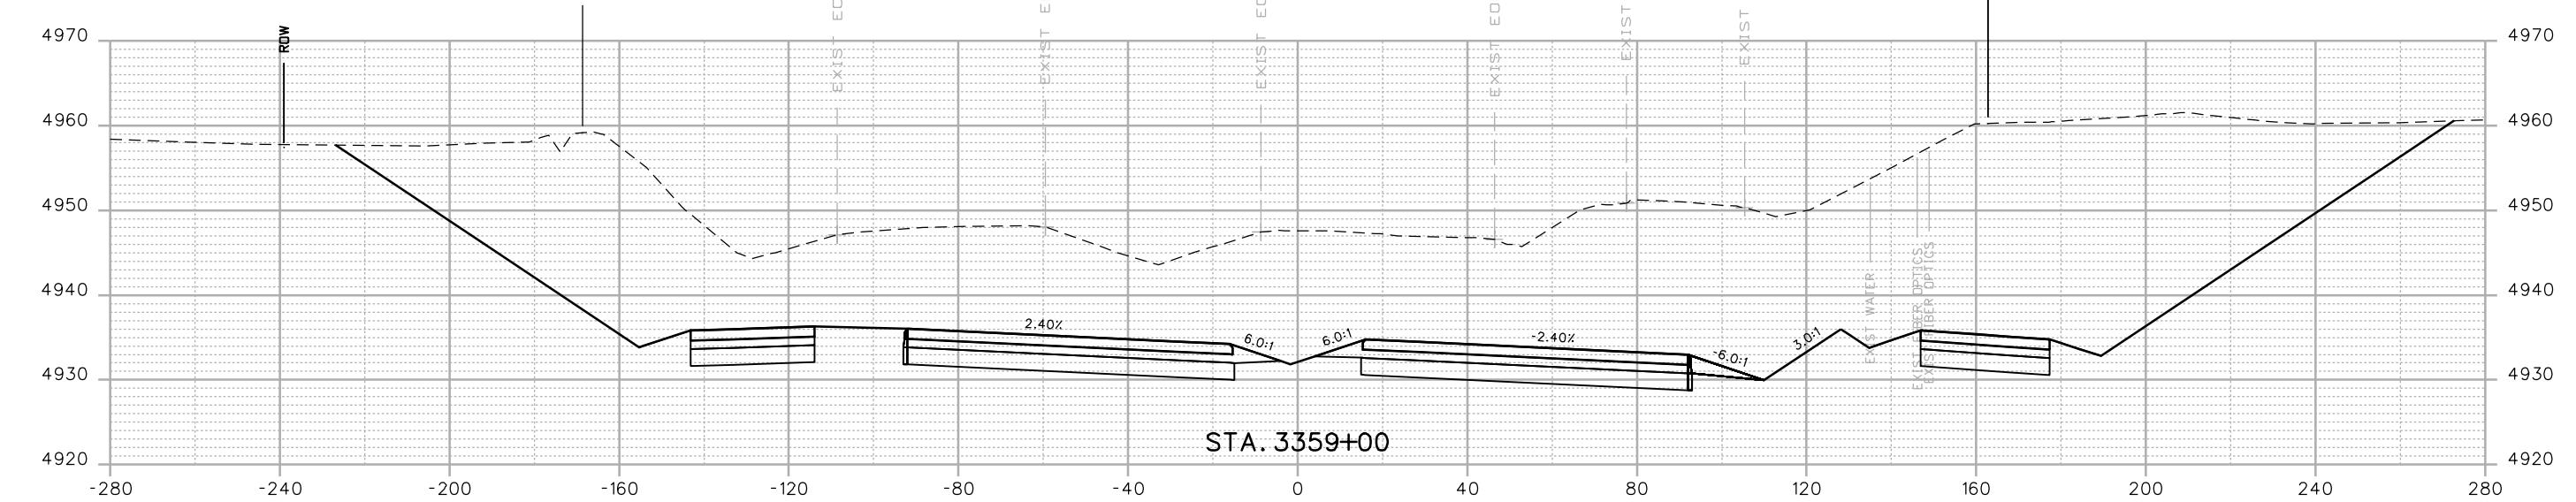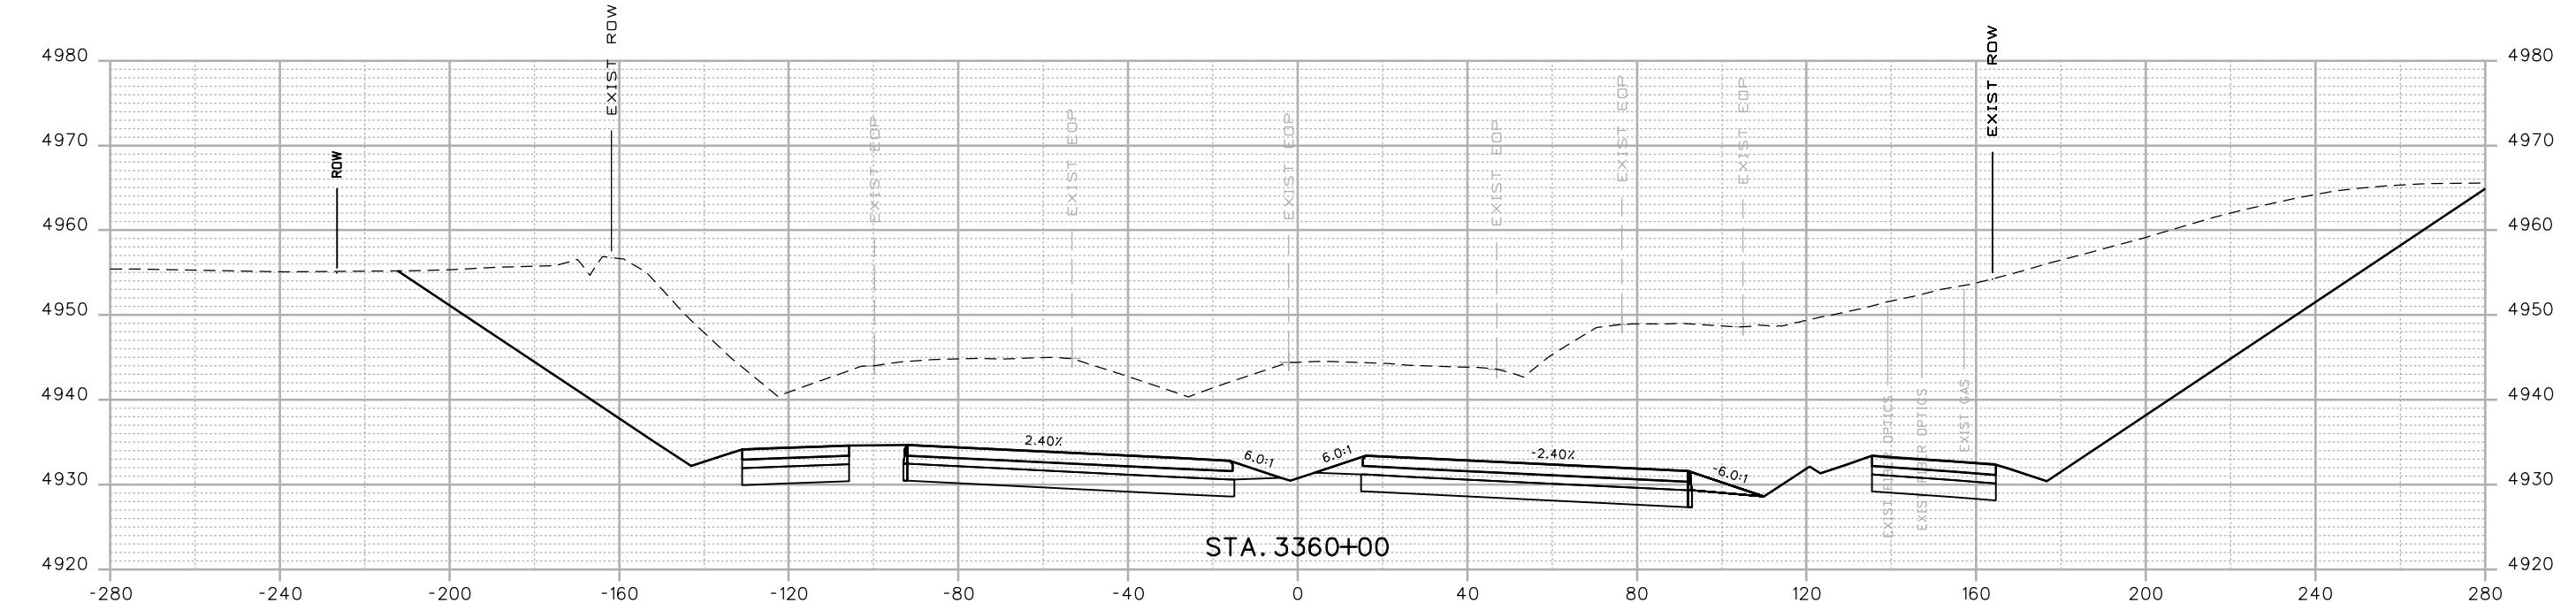

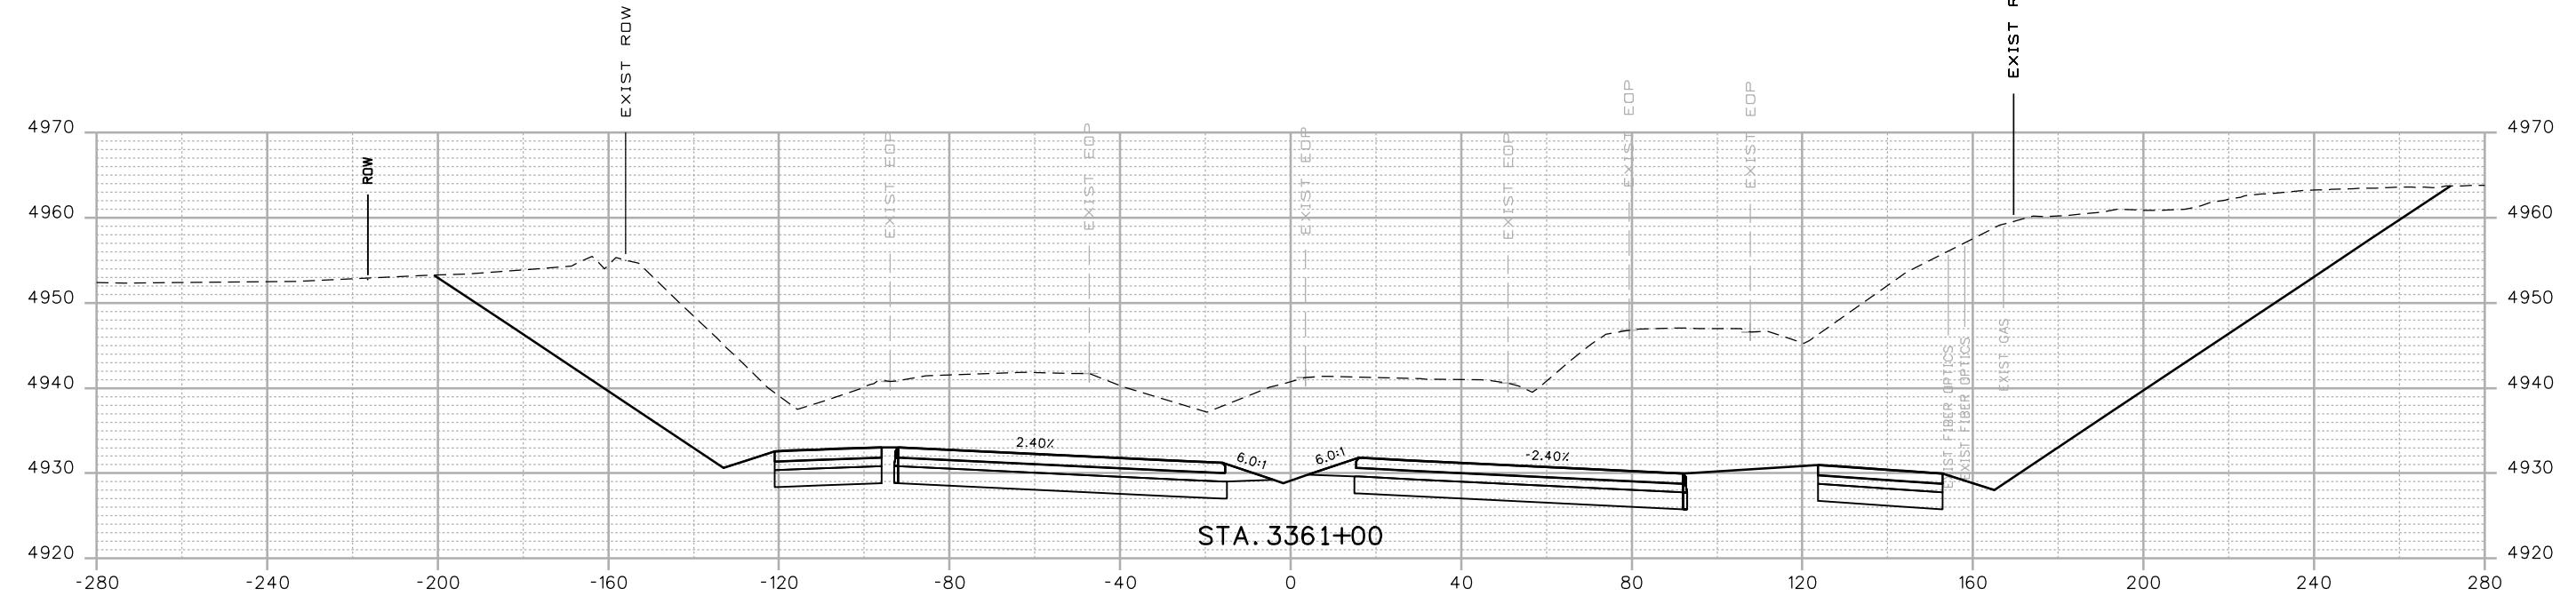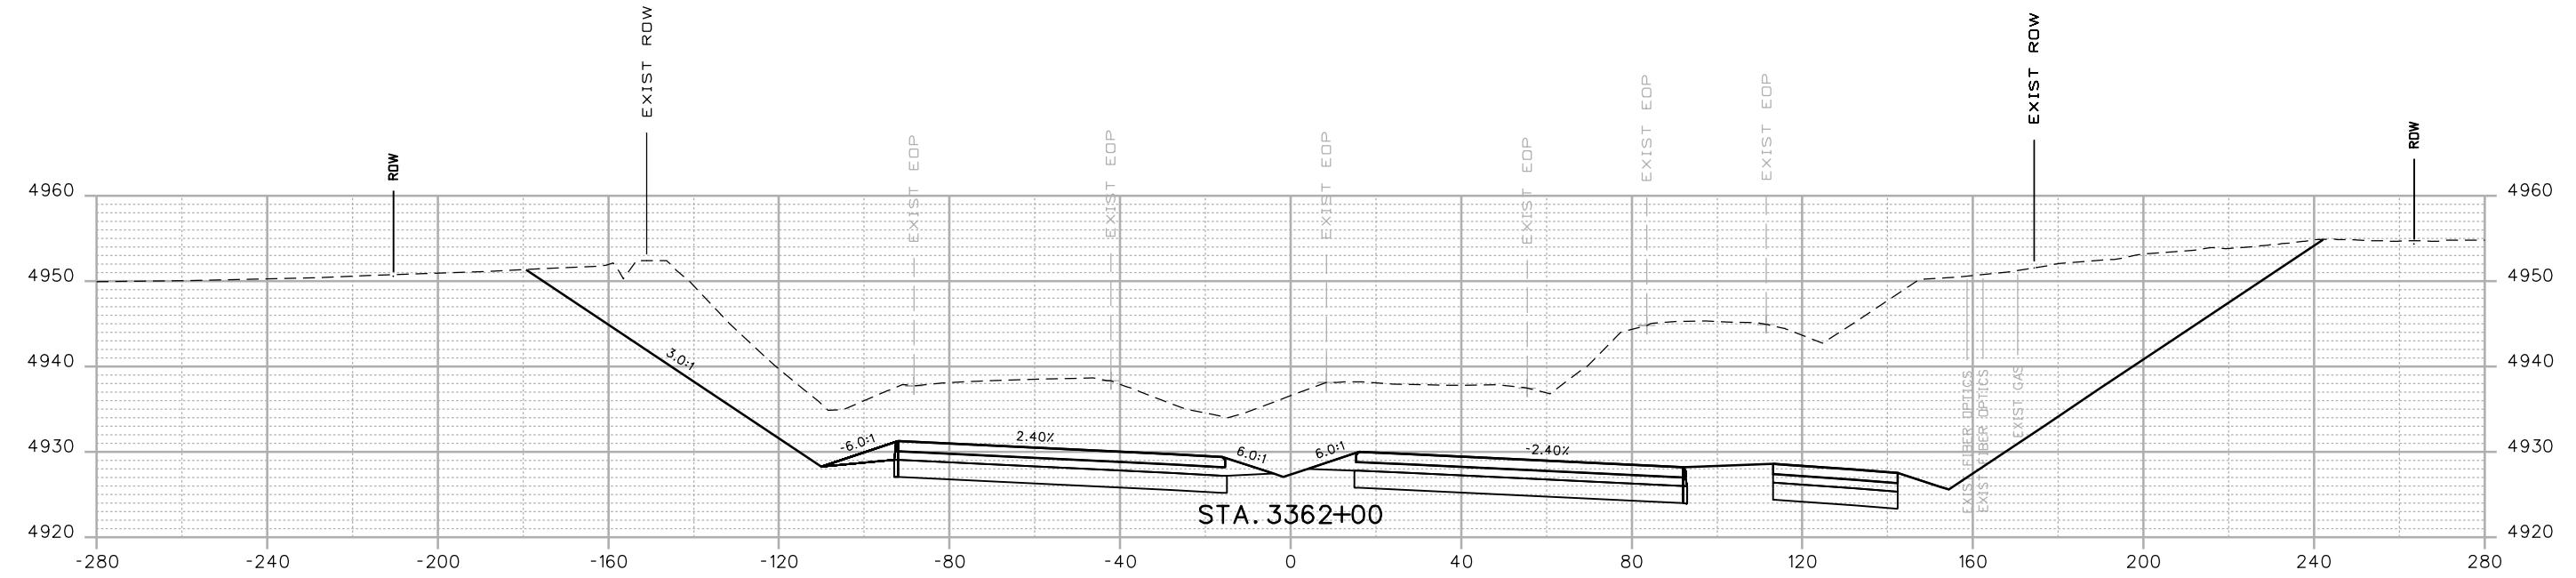


00000

## Sheet Revisions

Date: Comments Init.

20% SUBMITTAL

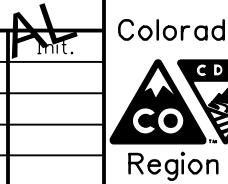

Colorado Department of Transportation

10601 W. 10th Street  
Greeley, CO 80634  
Phone: 970-350-2322 FAX: 970-350-2181

CJB



## As Constructed



No Revisions:

Revised:

Void:


I-25 FROM N/D SH 56 TO N/D SH 402  
CROSS SECTIONS  
I-25Project No./Code  
IM 0253-220  
18319  
Sheet Number 435Designer: RKZ Structure Numbers  
Detailer: LMR  
Sheet Subset: XSEC Subset Sheets: X108 of 178

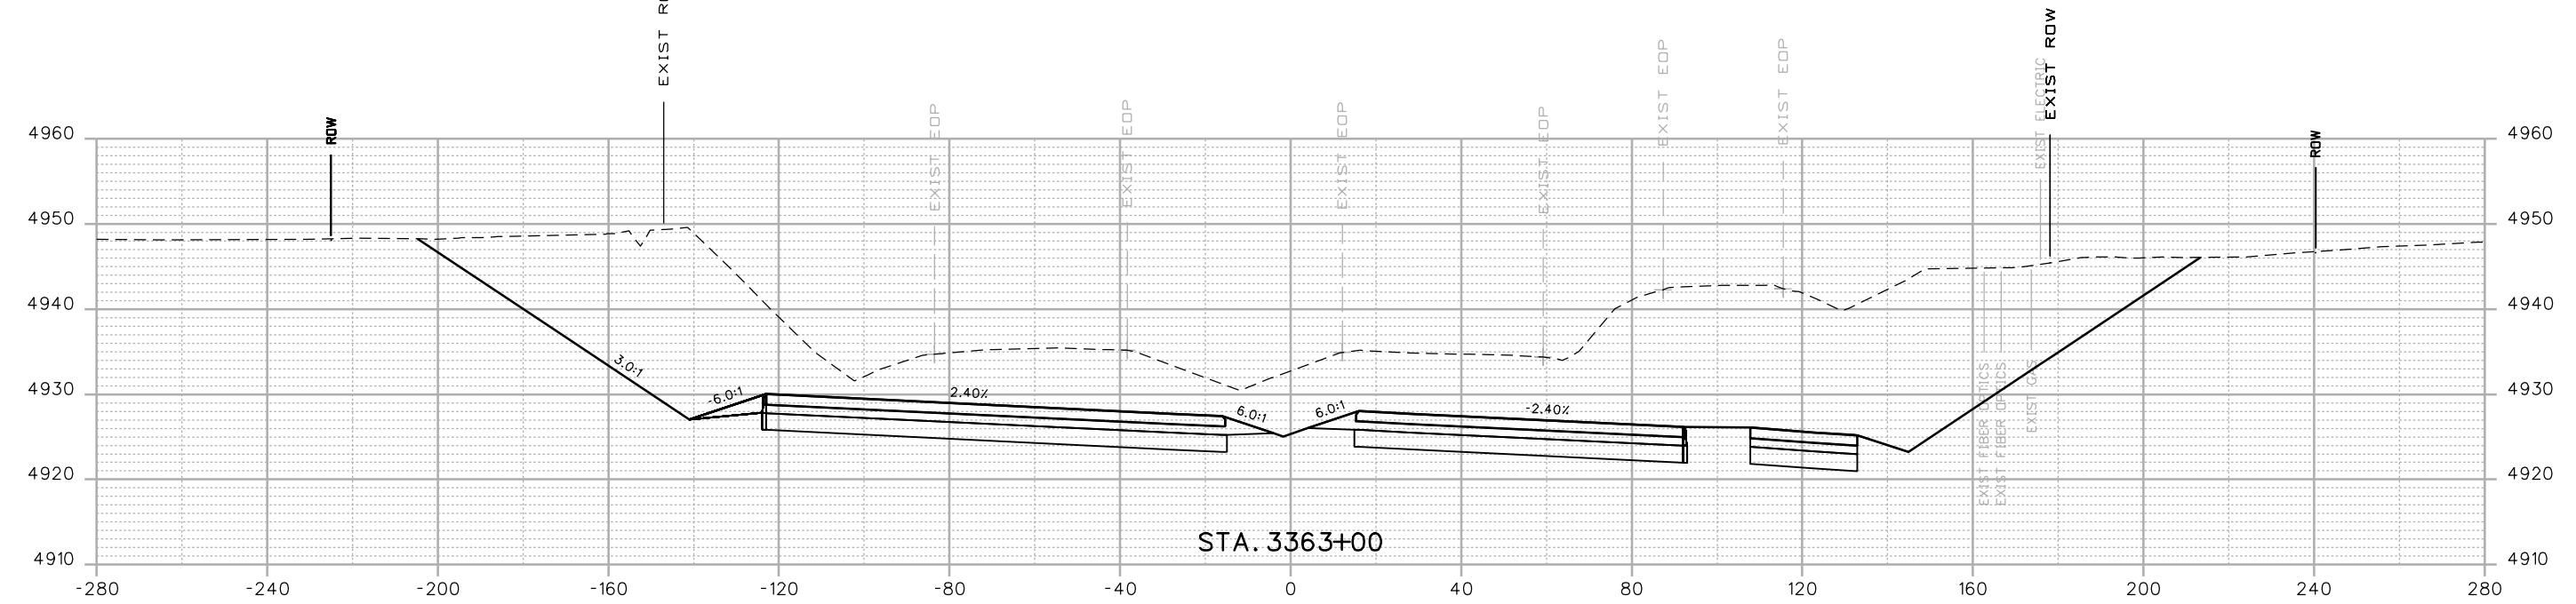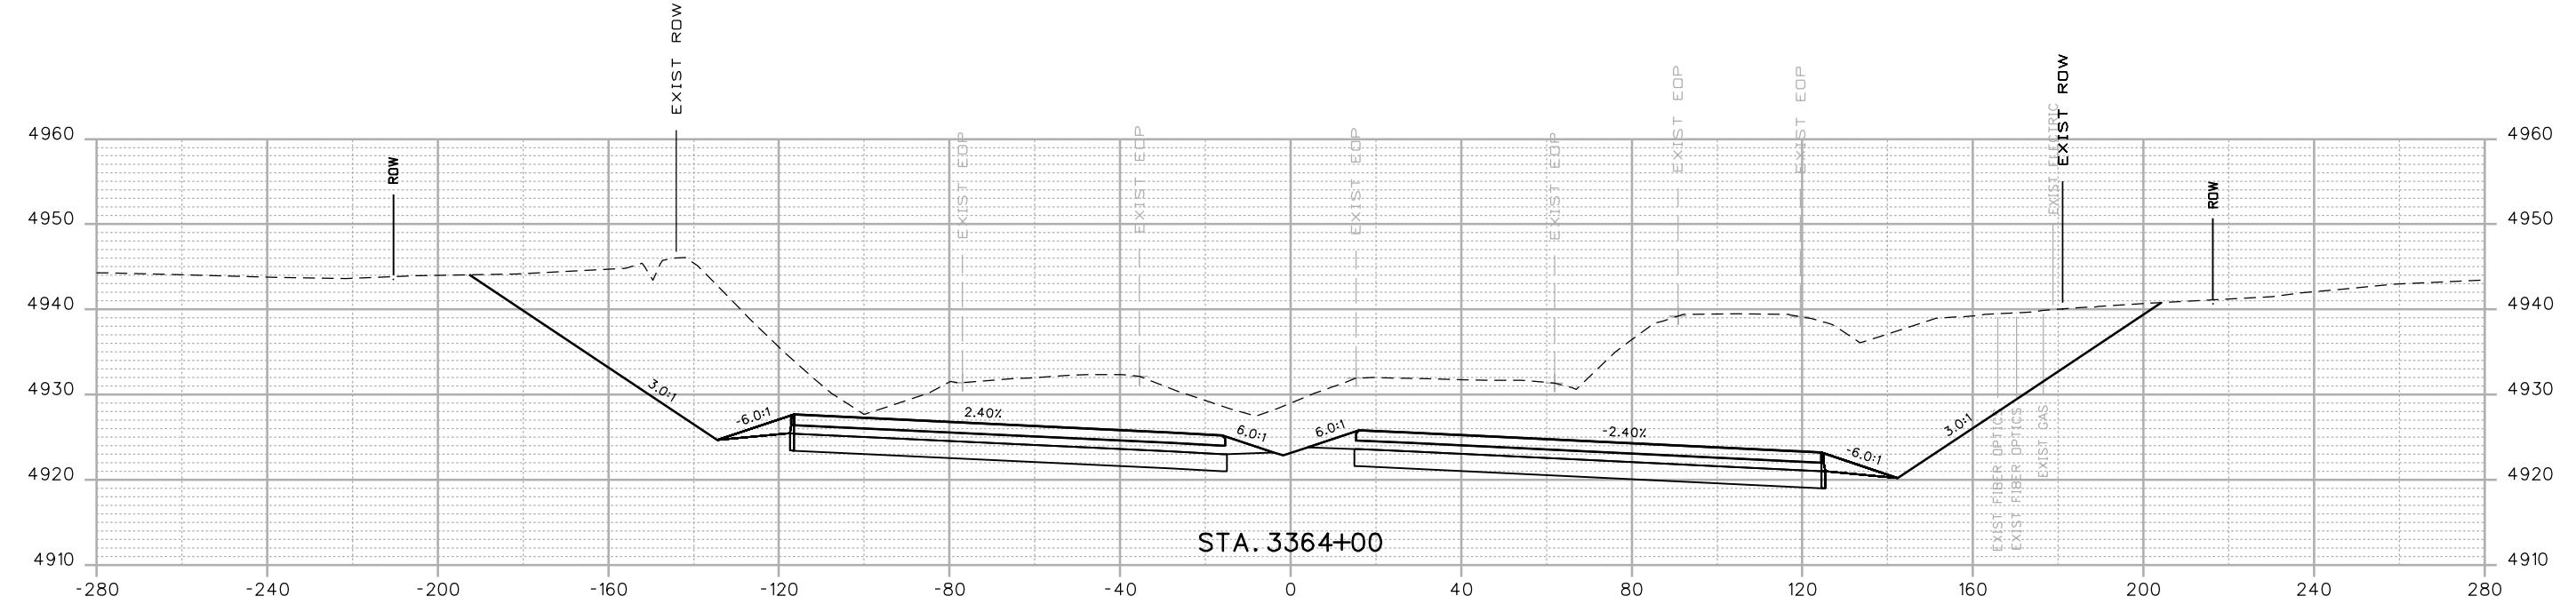

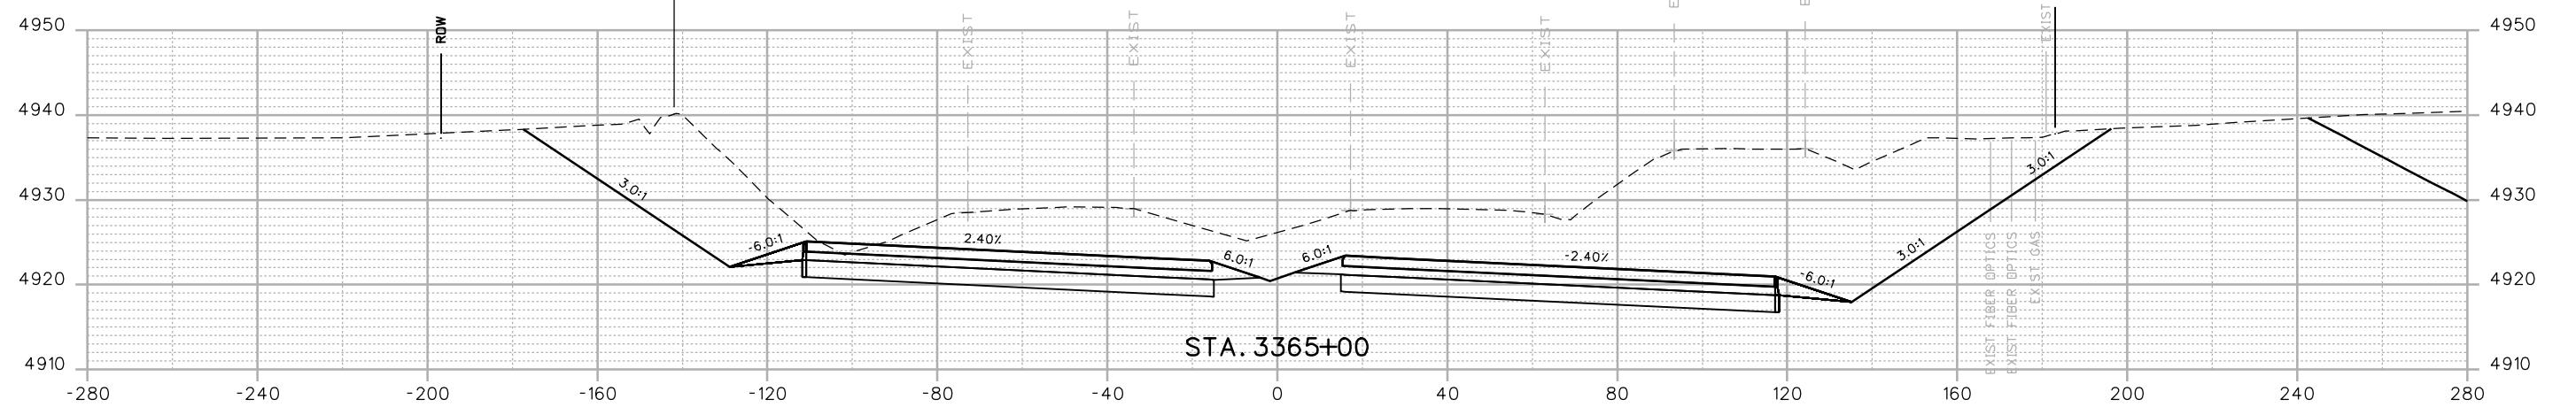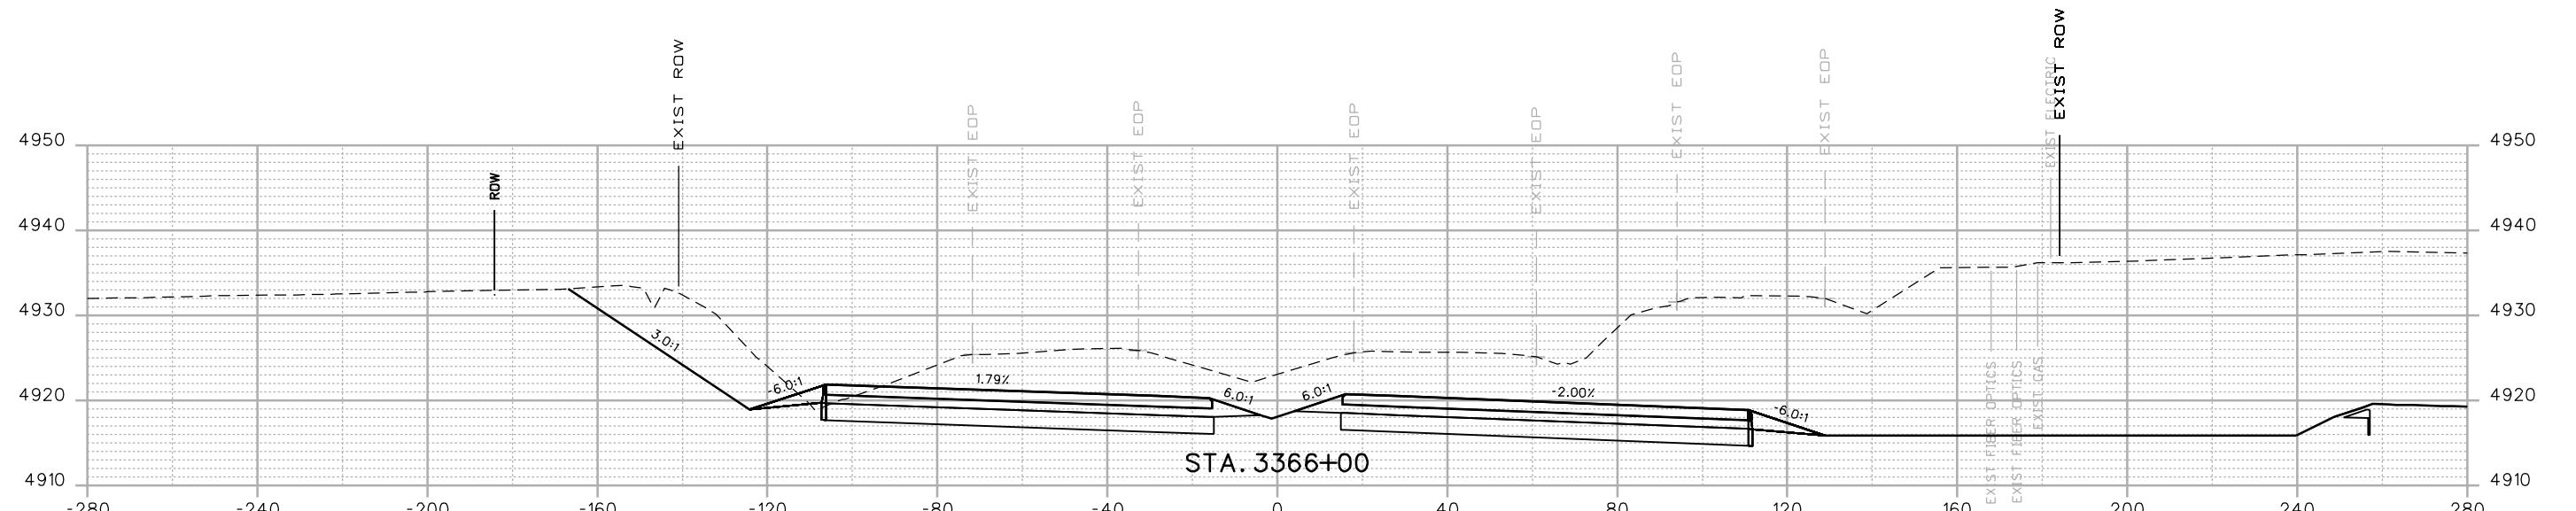

Print Date: 12/12/2016	
Drawing File Name: 18319DES_Cross_Sections 20% - Seg 6.dgn	
Horiz. Scale: 1:40	
Vert. Scale: As Noted	
Unit Information	Unit Leader Initials
<b>MULLER</b> ENGINEERING COMPANY	0000

Sheet Revisions  
Date: Comments Init.  
**20% SUBMITTAL**

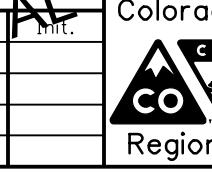

Colorado Department of Transportation  
10601 W. 10th Street  
Greeley, CO 80634  
Phone: 970-350-2322 FAX: 970-350-2181  
Region 4

CJB

As Constructed

No Revisions:


Revised:


Void:

I-25 FROM N/D SH 56 TO N/D SH 402  
CROSS SECTIONS  
I-25

Project No./Code  
IM 0253-220  
18319  
Sheet Number 437


Designer: RKZ	Structure Numbers
Detailer: LMR	
Sheet Subset: XSEC	Subset Sheets: XI10 of 178

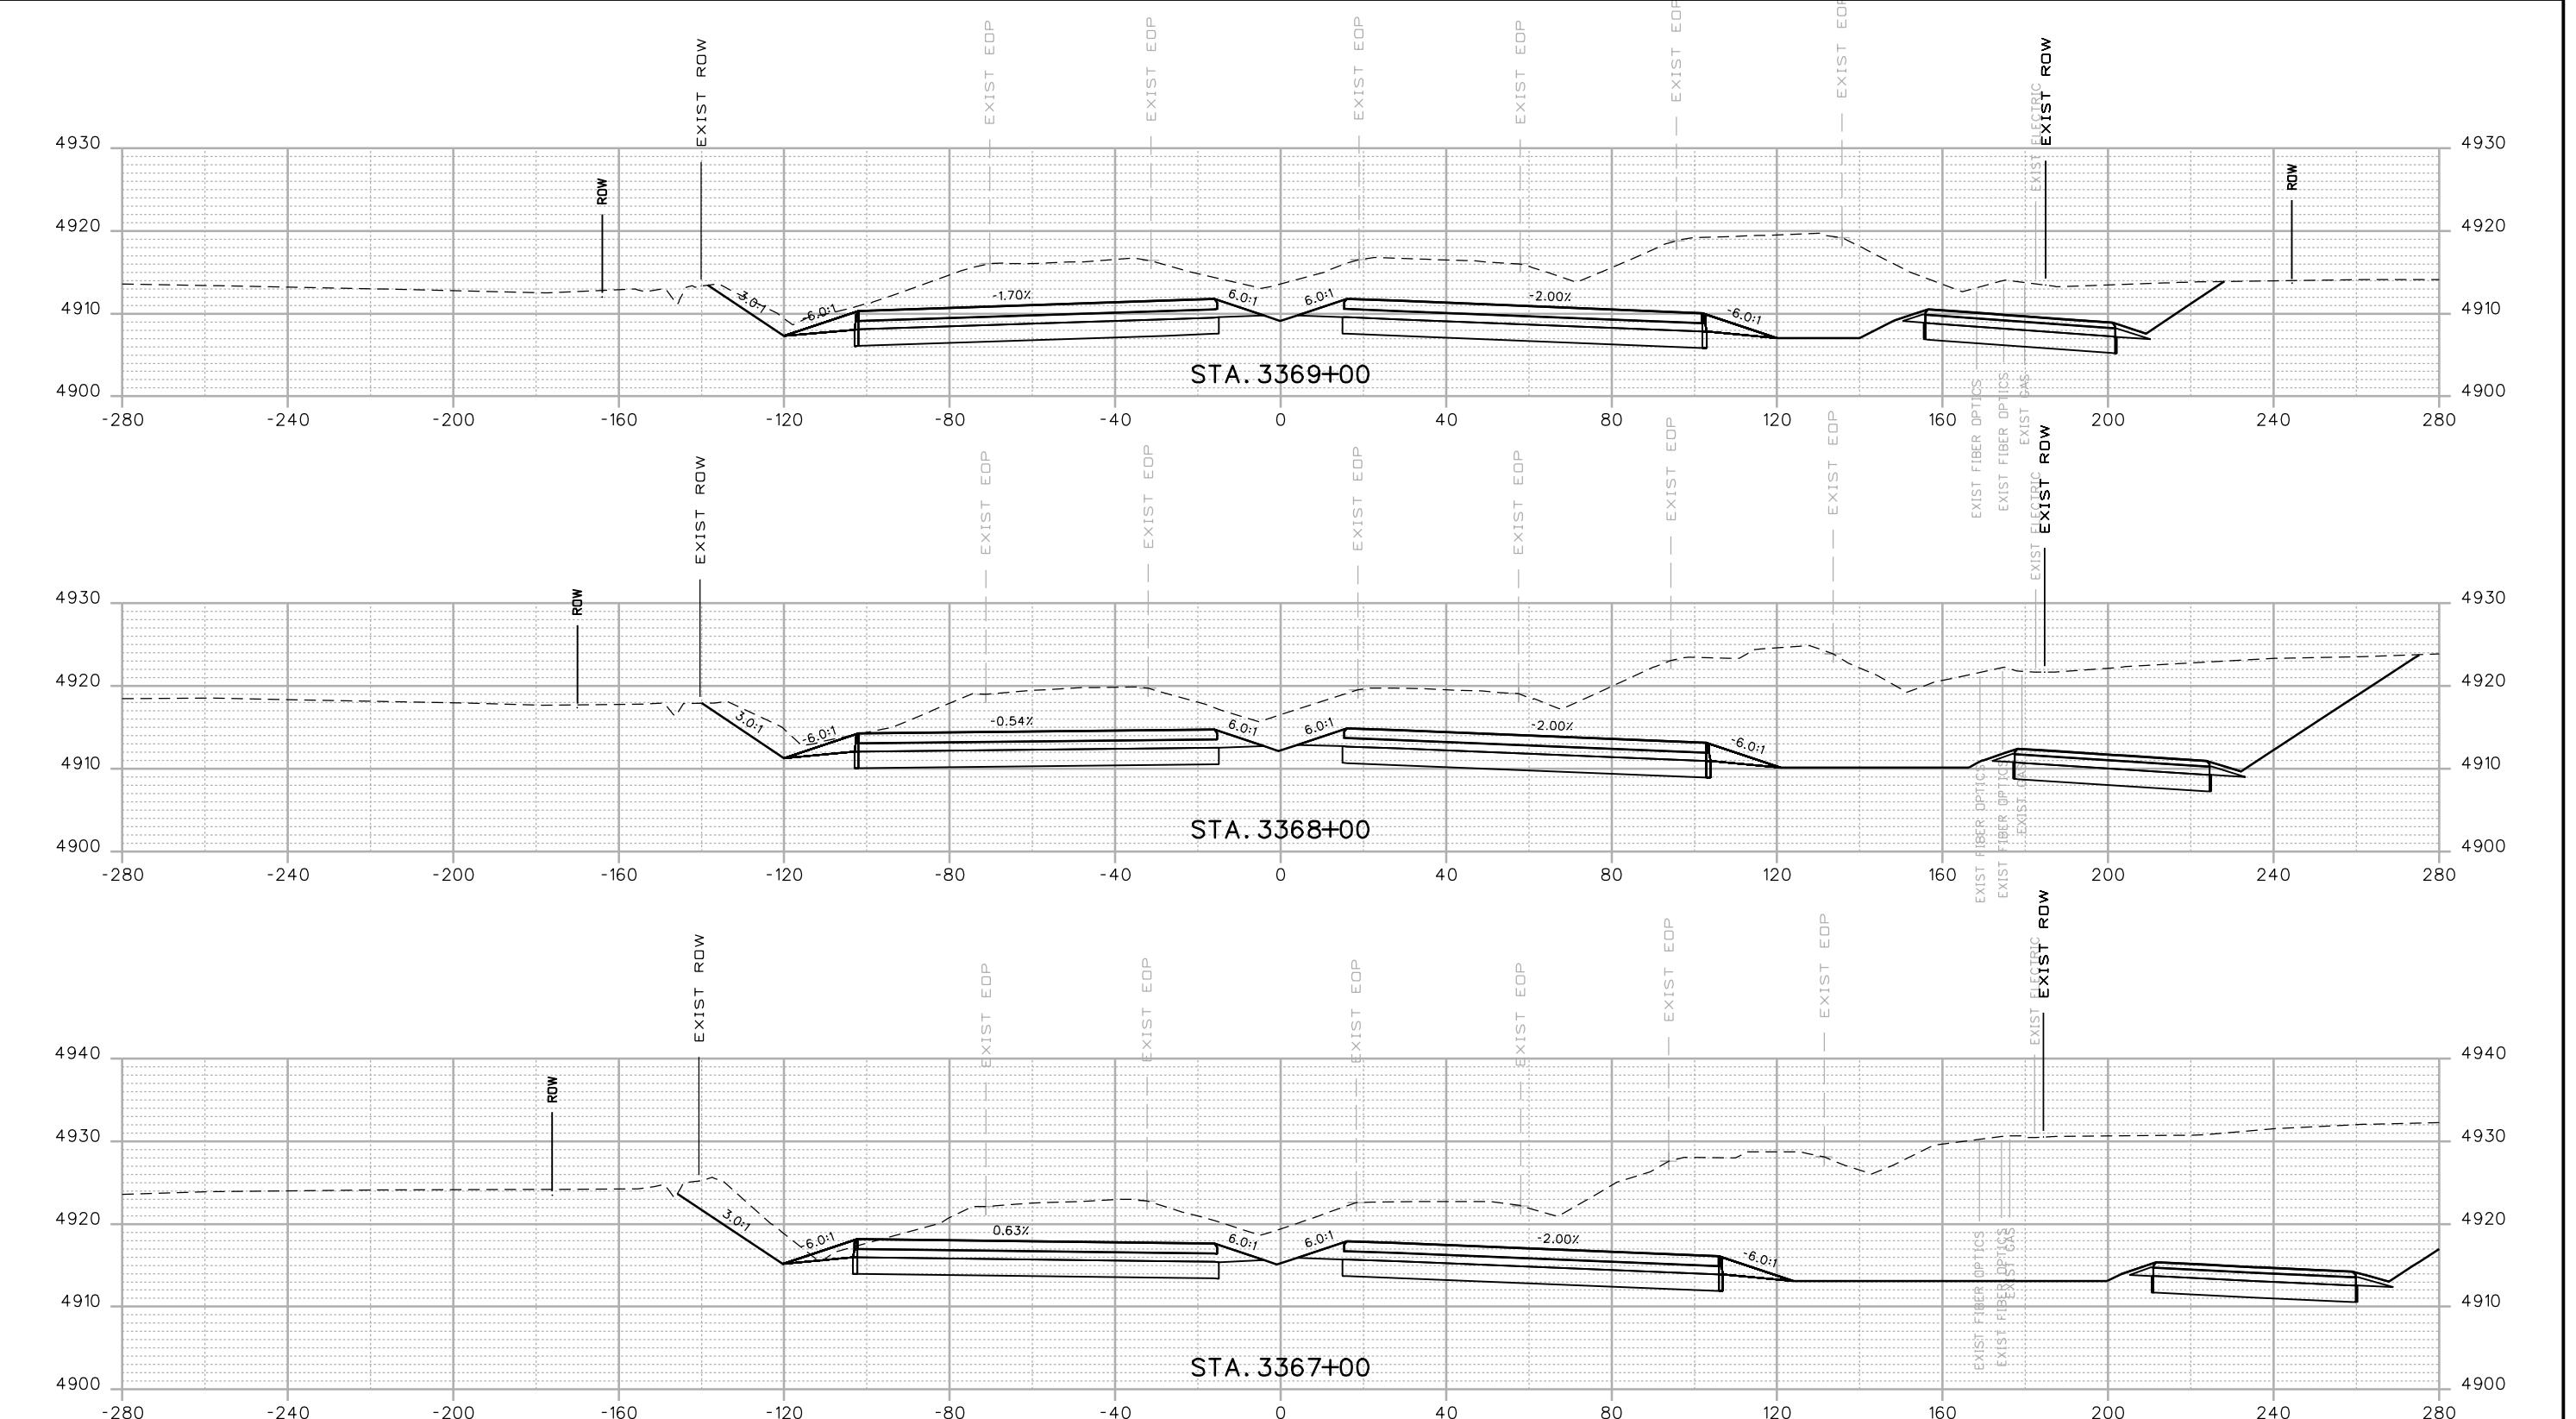

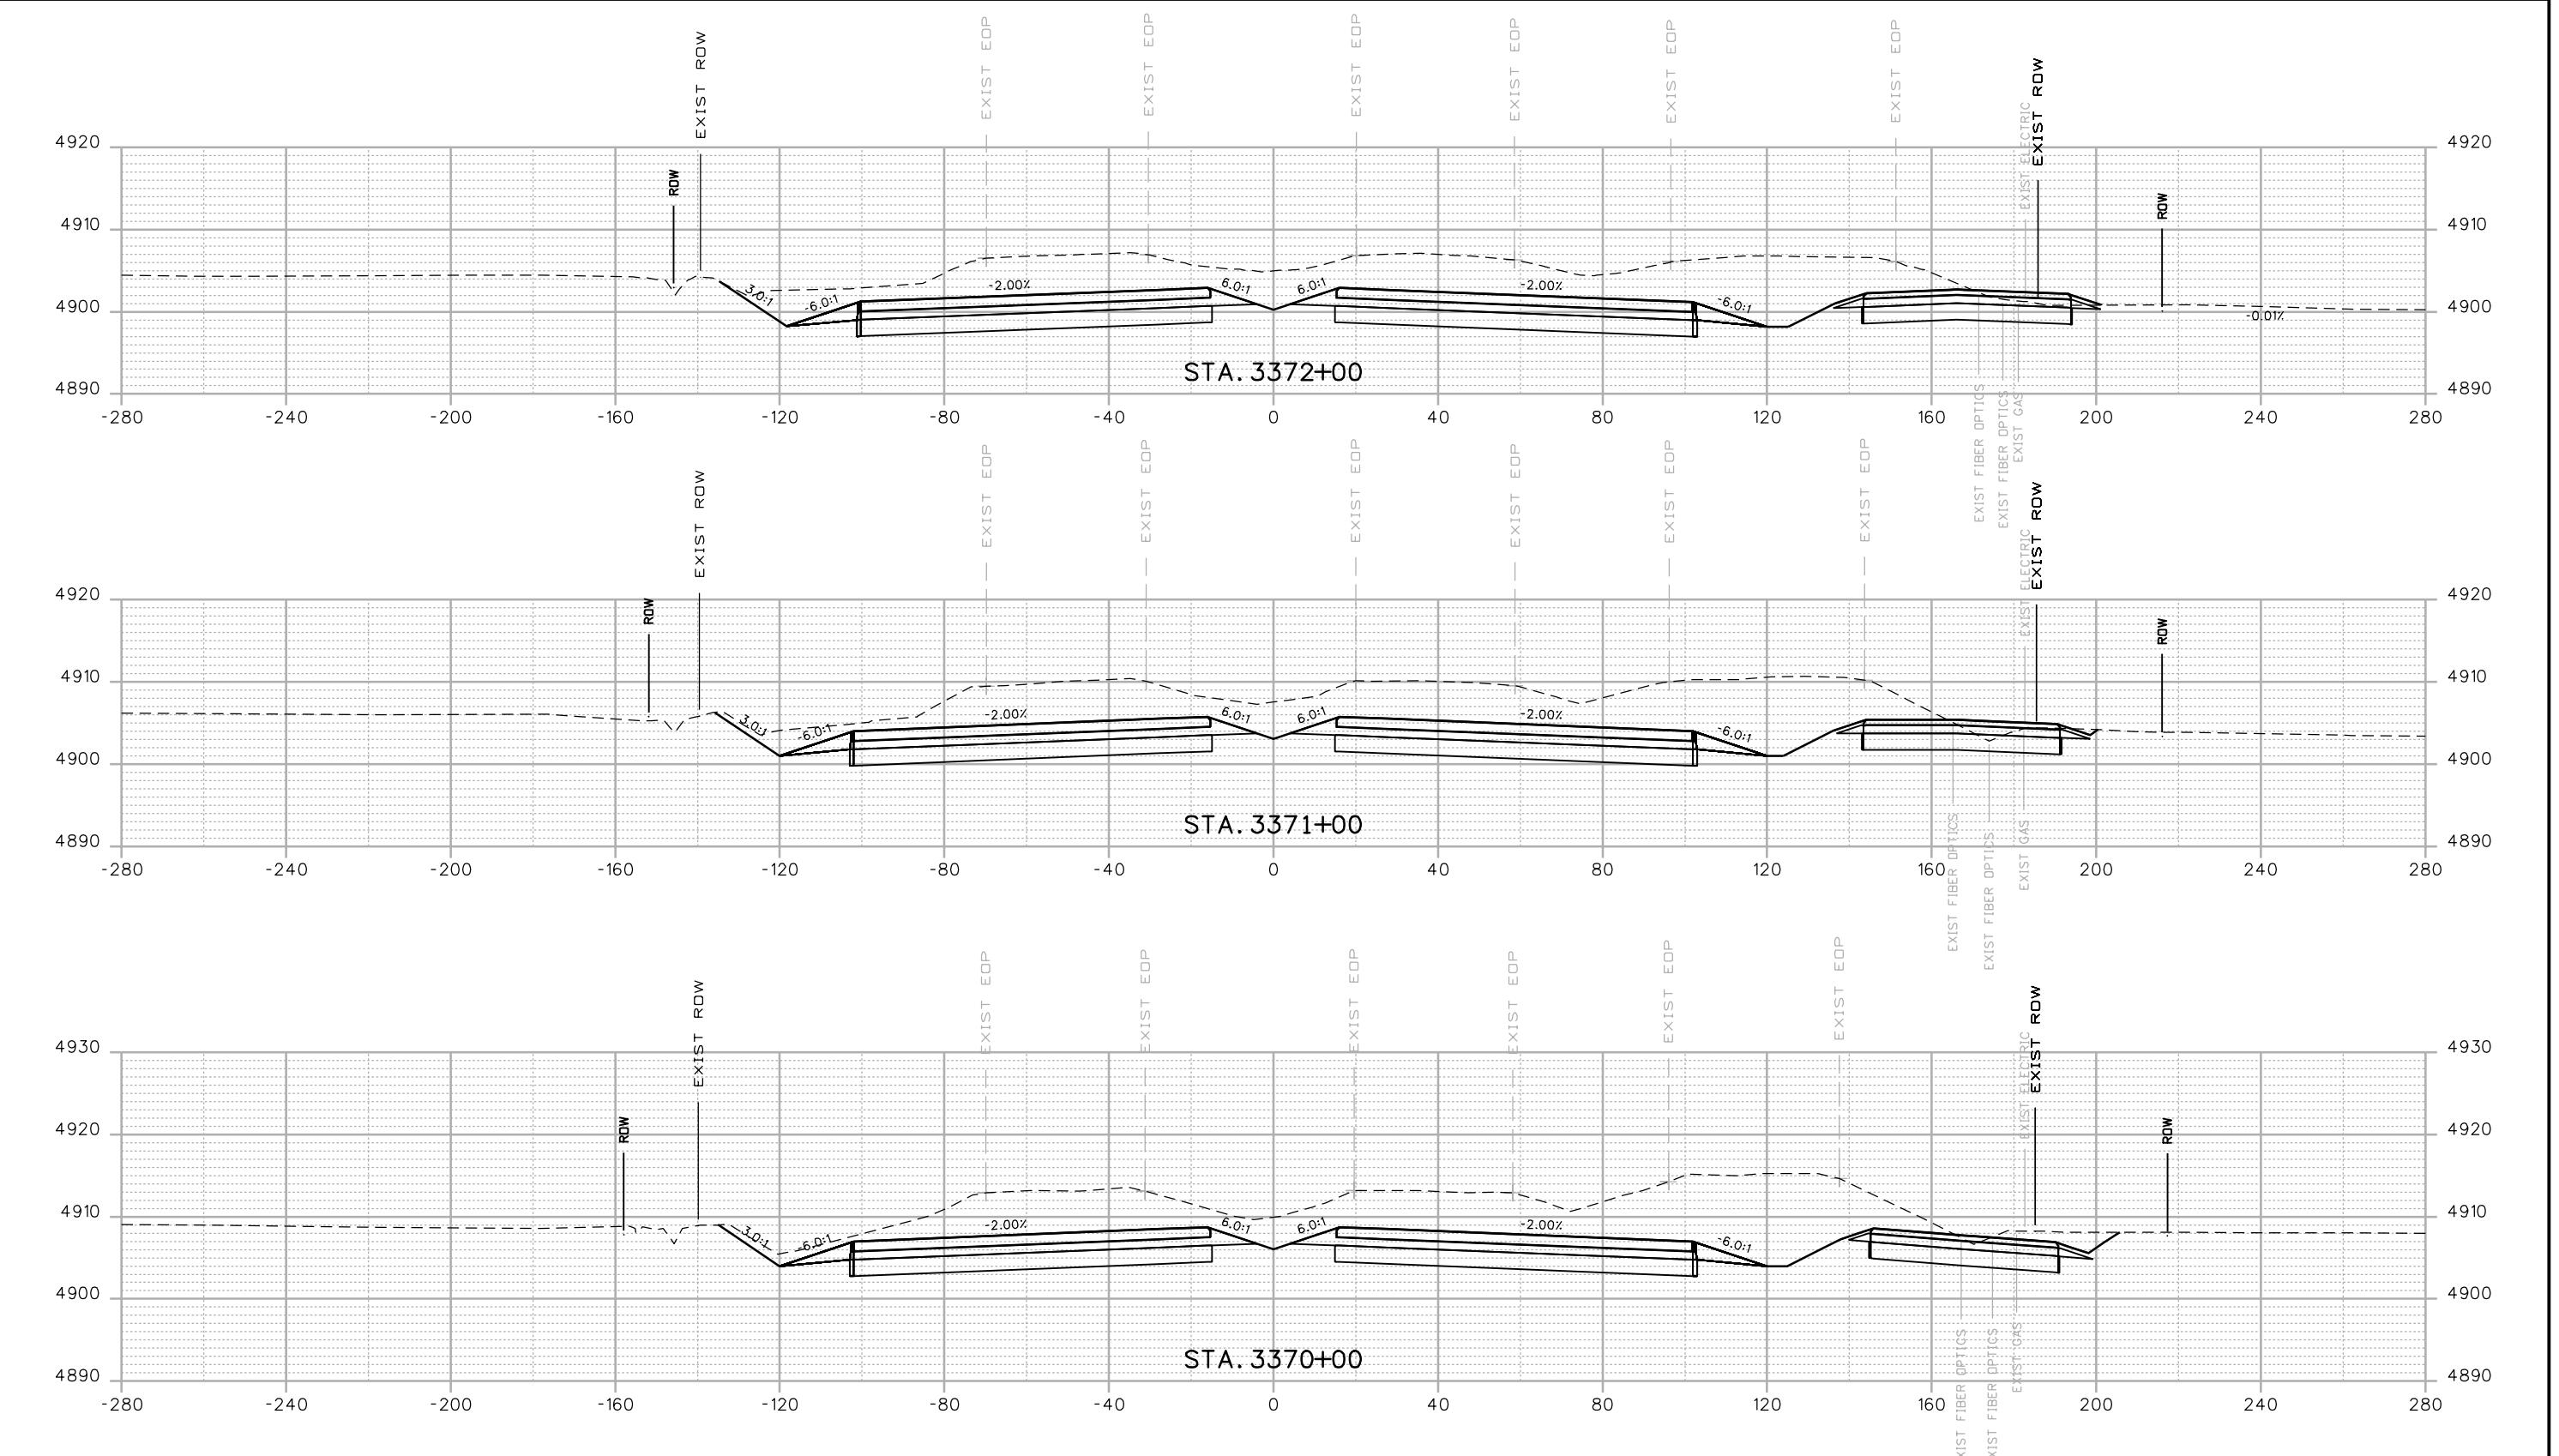


Print Date: 12/12/2016	
Drawing File Name: 18319DES_Cross Sections 20% - Seg 6.dgn	
Horiz. Scale: 1:40	Vert. Scale: As Noted
Unit Information	Unit Leader Initials
<b>MULLER</b> ENGINEERING COMPANY	00000

Sheet Revisions  
Date: Comments Init.  
**20% SUBMITTAL**

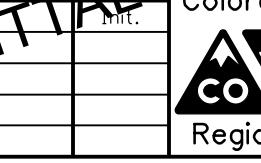

Colorado Department of Transportation  
10601 W. 10th Street  
Greeley, CO 80634  
Phone: 970-350-2322 FAX: 970-350-2181  
CJB

As Constructed	I-25 FROM N/D SH 56 TO N/D SH 402 CROSS SECTIONS I-25			Project No./Code
	No Revisions:	Designer:	RKZ	
Revised:	Detailer:	LMR	Structure Numbers	IM 0253-220
Void:	Sheet Subset:	XSEC	Subset Sheets:	18319
				Sheet Number 439

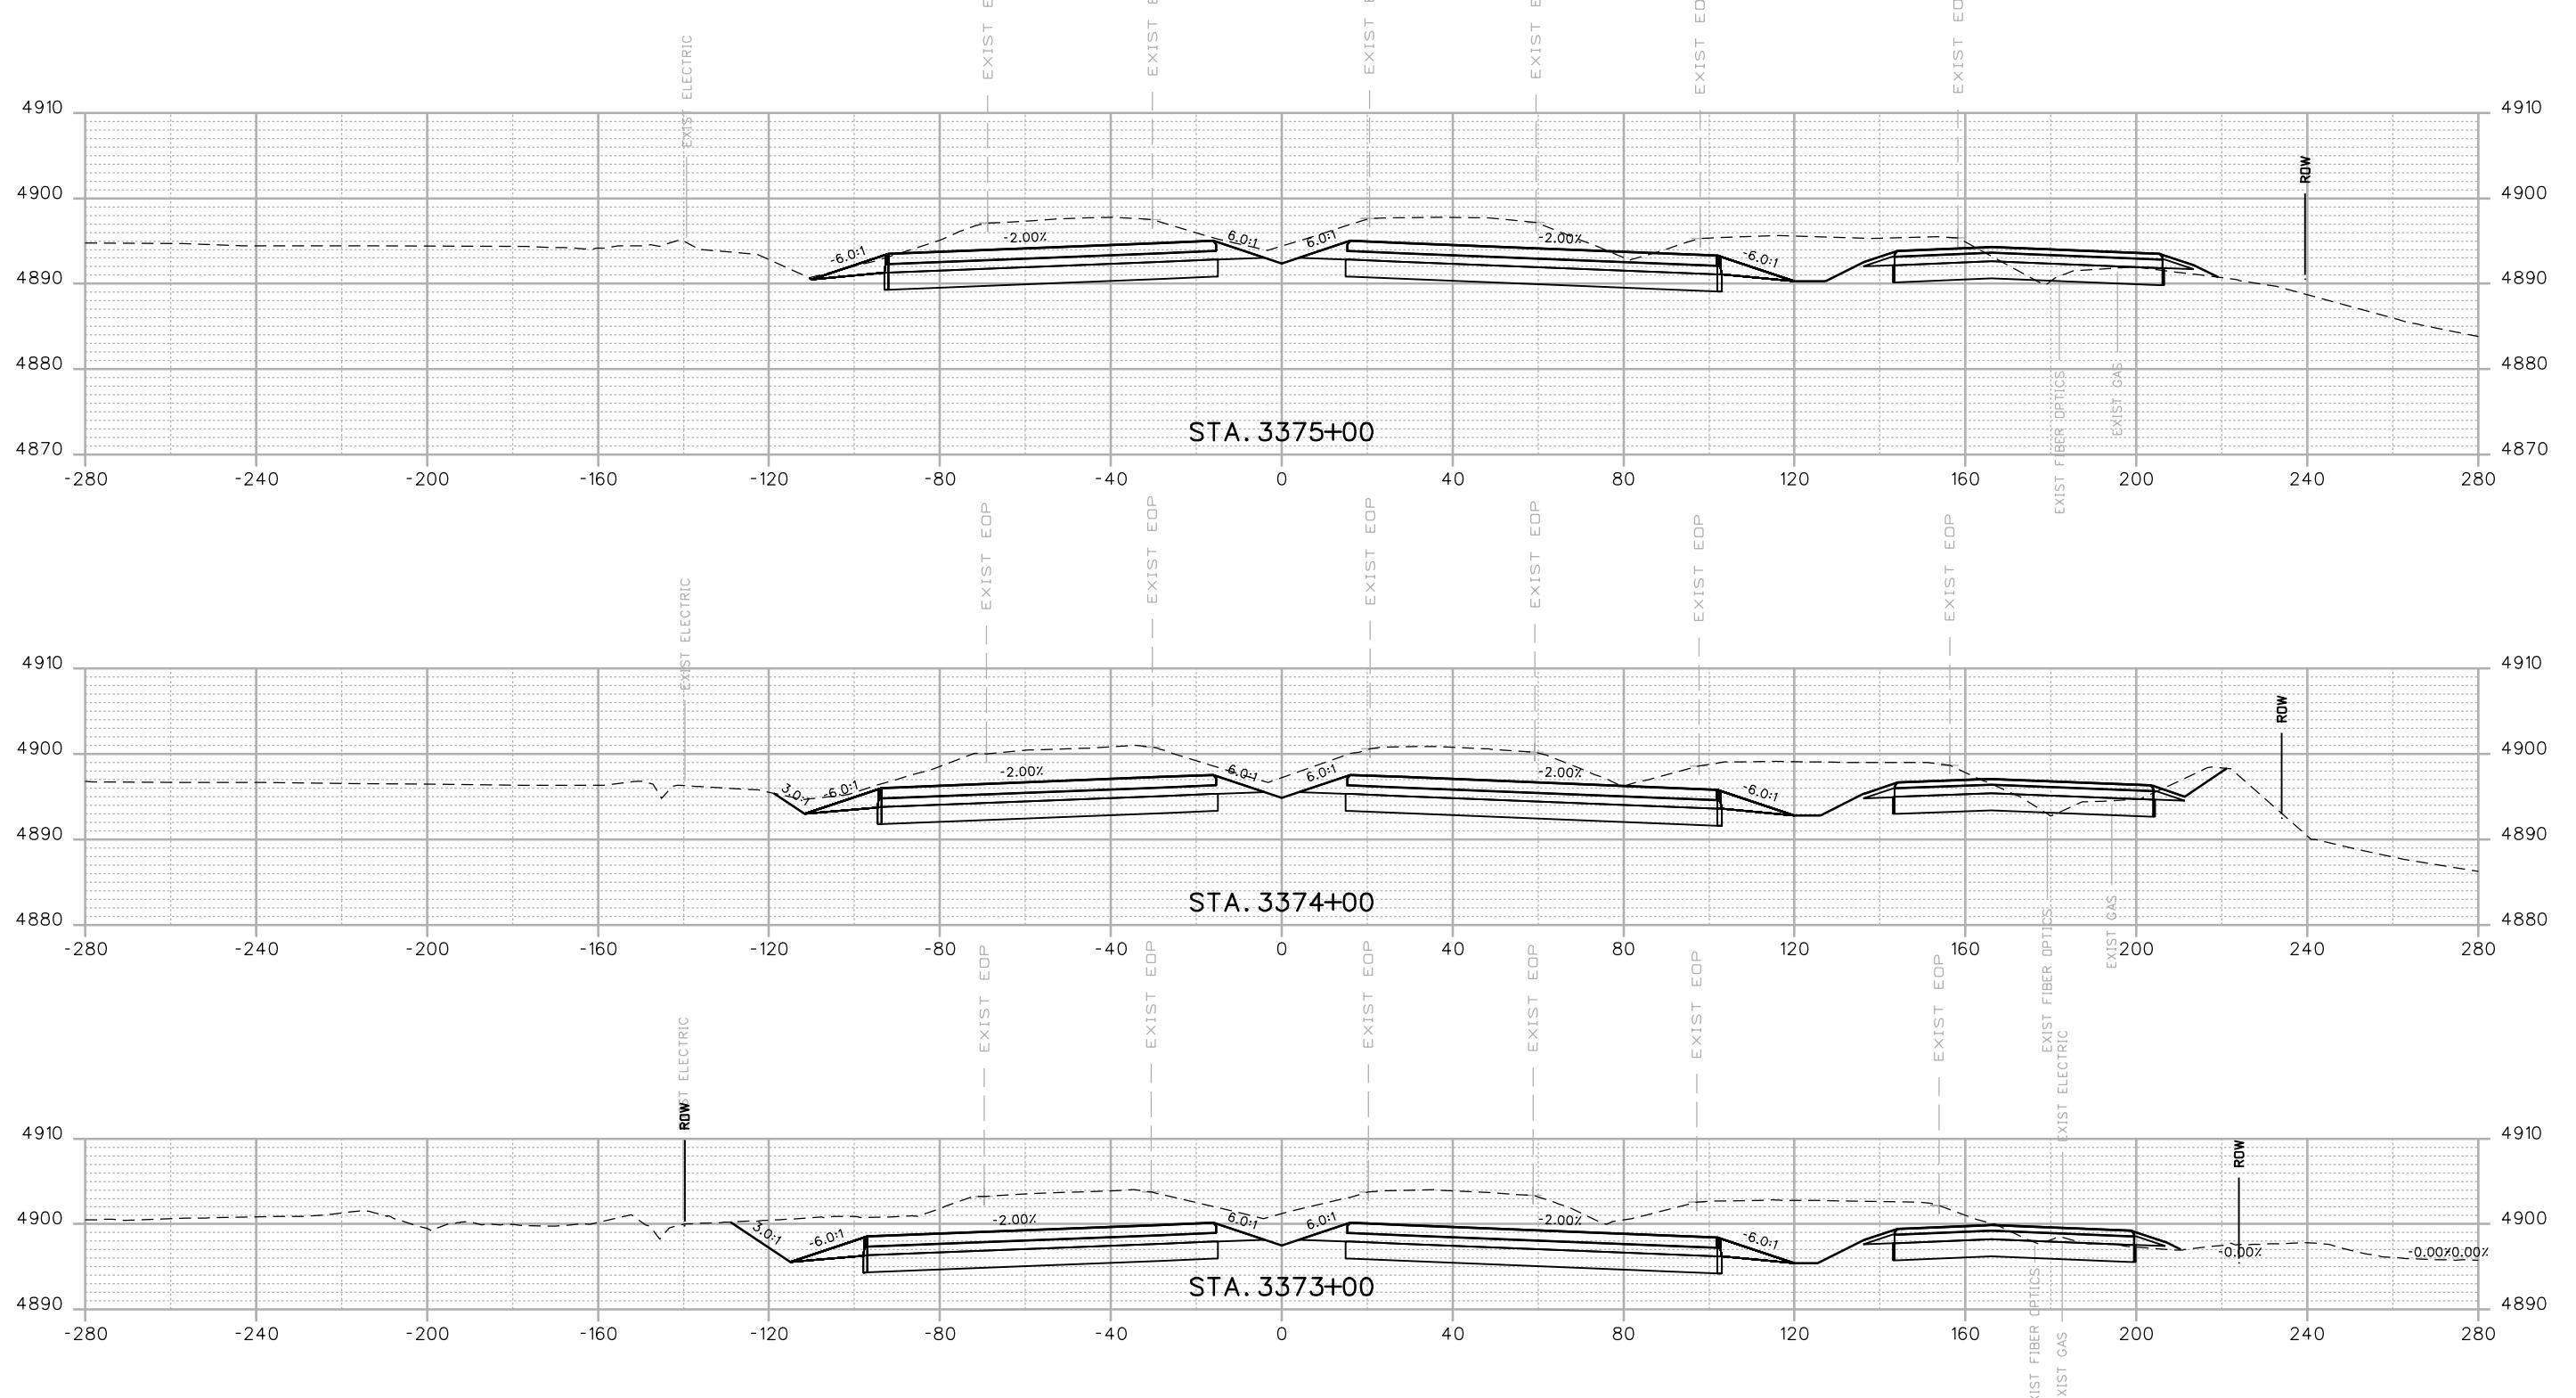

Print Date: 12/12/2016	
Drawing File Name: 18319DES_Cross_Sections 20% - Seg 6.dgn	
Horiz. Scale: 1:40	Vert. Scale: As Noted
Unit Information	Unit Leader Initials
<b>MULLER</b> ENGINEERING COMPANY	00000

20% SUBMITTAL



Colorado Department of Transportation  
10601 W. 10th Street  
Greeley, CO 80634  
Phone: 970-350-2322 FAX: 970-350-2181

CJB

As Constructed	I-25 FROM N/D SH 56 TO N/D SH 402 CROSS SECTIONS I-25			Project No./Code
No Revisions:				
Revised:	Designer:	RKZ	Structure	IM 0253-220
	Detailer:	LMR	Numbers	18319
Void:	Sheet Subset:	XSEC	Subset Sheets:	X113 of 178

Sheet Number 440

1

4890  
4880  
4870

-280 -240 -200 -160 -120 -80 -40 0 40 80 120 160 200 240 280

EXIST ELECTRIC

— EXIST EOP

ROW

STA. 3378+00

4890  
4880  
4870

-280 -240 -200 -160 -120 -80 -40 0 40 80 120 160 200 240 280

EXIST ELECTRIC

— EXIST EOP

EXIST FIBER OPTICS

GAS

ROW

STA. 3377+00

4910  
4900  
4890

-280 -240 -200 -160 -120 -80 -40 0 40 80 120 160 200 240 280

EXIST ELECTRIC

— EXIST EOP

EXIST FIBER OPTICS

GAS


ROW

STA. 3376+00

Print Date: 12/12/2016	
Drawing File Name: 18319DES_Cross_Sections 20% - Seg 6.dgn	
Horiz. Scale: 1:40	Vert. Scale: As Noted
Unit Information	Unit Leader Initials
MULLER ENGINEERING COMPANY	


0000

Sheet Revisions  
Date: Comments Int.  
20% SUBMITTAL

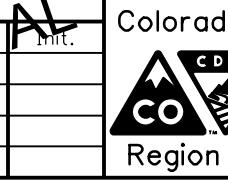

Colorado Department of Transportation  
10601 W. 10th Street  
Greeley, CO 80634  
Phone: 970-350-2322 FAX: 970-350-2181  
CJB


As Constructed	I-25 FROM N/D SH 56 TO N/D SH 402 CROSS SECTIONS I-25			Project No./Code
No Revisions:				IM 0253-220
Revised:	Designer:	RKZ	Structure	
	Detailer:	LMR	Numbers	18319
Void:	Sheet Subset:	XSEC	Subset Sheets:	X114 of 178
				Sheet Number 441

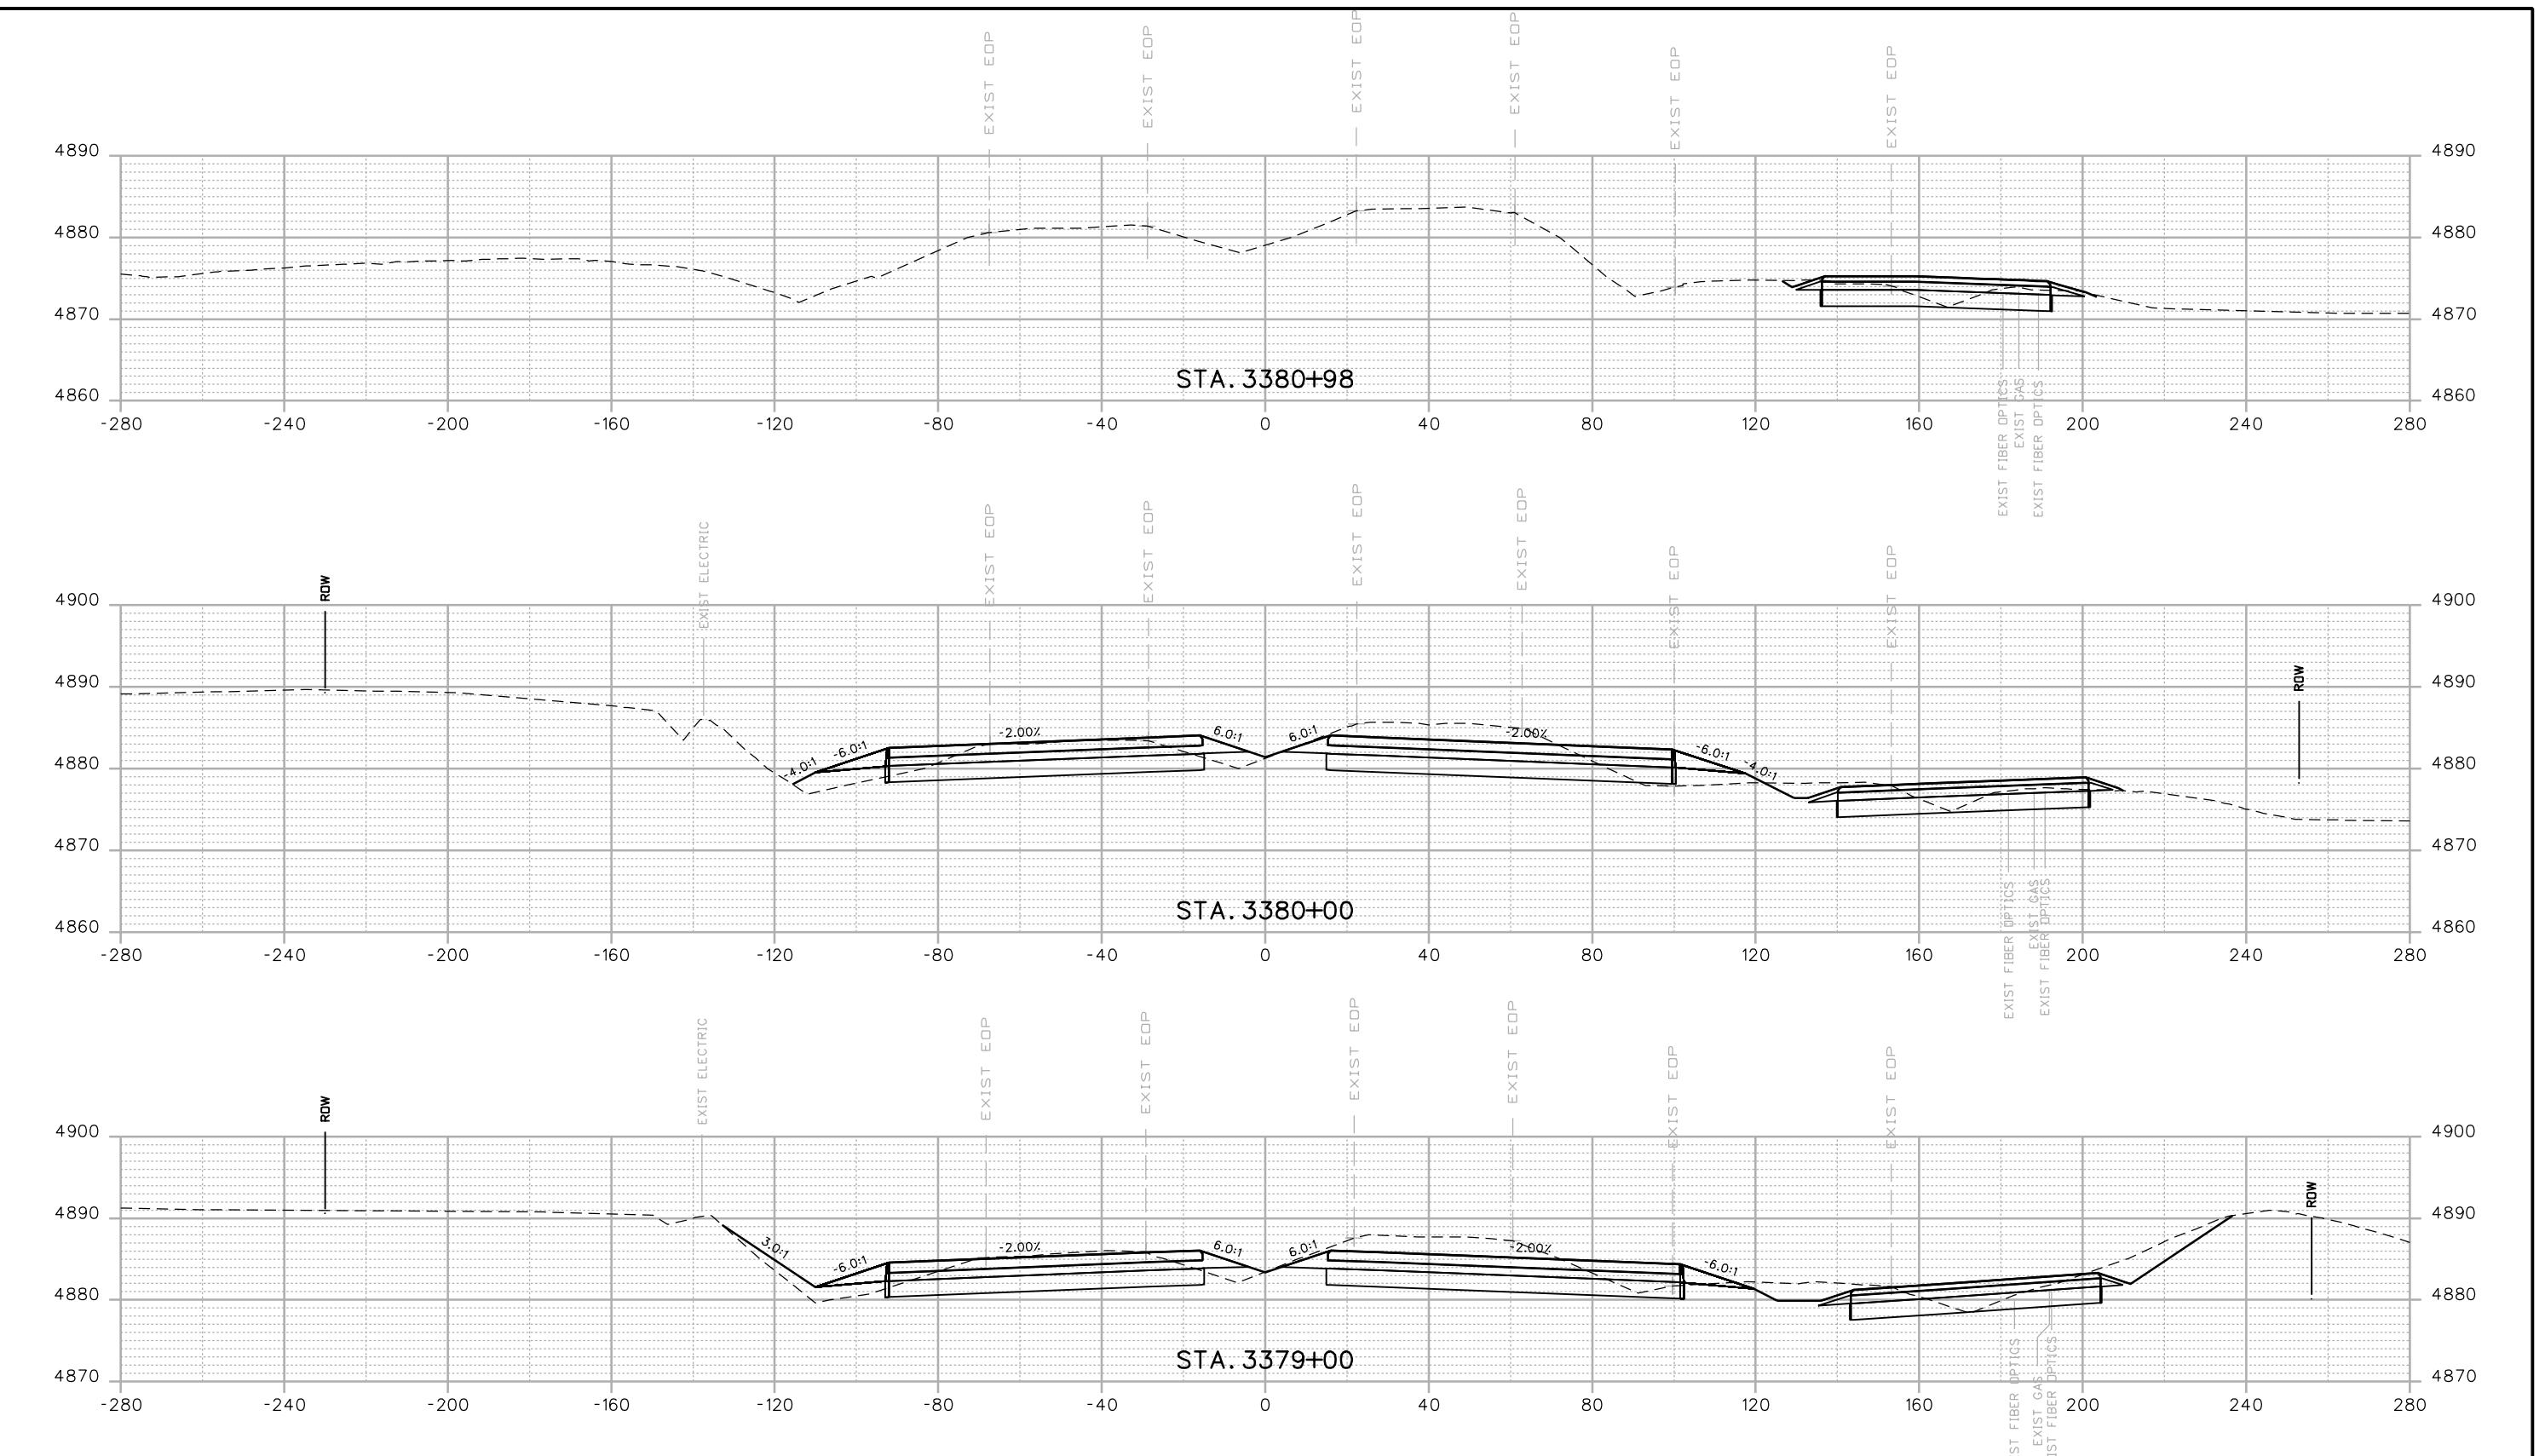

Print Date: 12/12/2016	
Drawing File Name: 18319DES_Cross_Sections 20% - Seg 6.dgn	
Horiz. Scale: 1:40	Vert. Scale: As Noted
Unit Information	Unit Leader Initials
<b>MULLER</b> ENGINEERING COMPANY	

00000


Sheet Revisions  
 Date: Comments Init.  
 20% SUBMITTAL

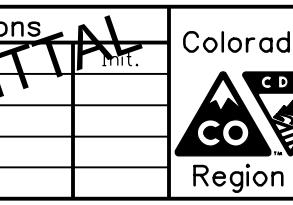


Colorado Department of Transportation  
 10601 W. 10th Street  
 Greeley, CO 80634  
 Phone: 970-350-2322 FAX: 970-350-2181  
 CJB



As Constructed	I-25 FROM N/D SH 56 TO N/D SH 402 CROSS SECTIONS I-25			Project No./Code
No Revisions:				
Revised:	Designer:	RKZ	Structure	
	Detailer:	LMR	Numbers	IM 0253-220
Void:	Sheet Subset:	XSEC	Subset Sheets:	18319

Sheet Number 442

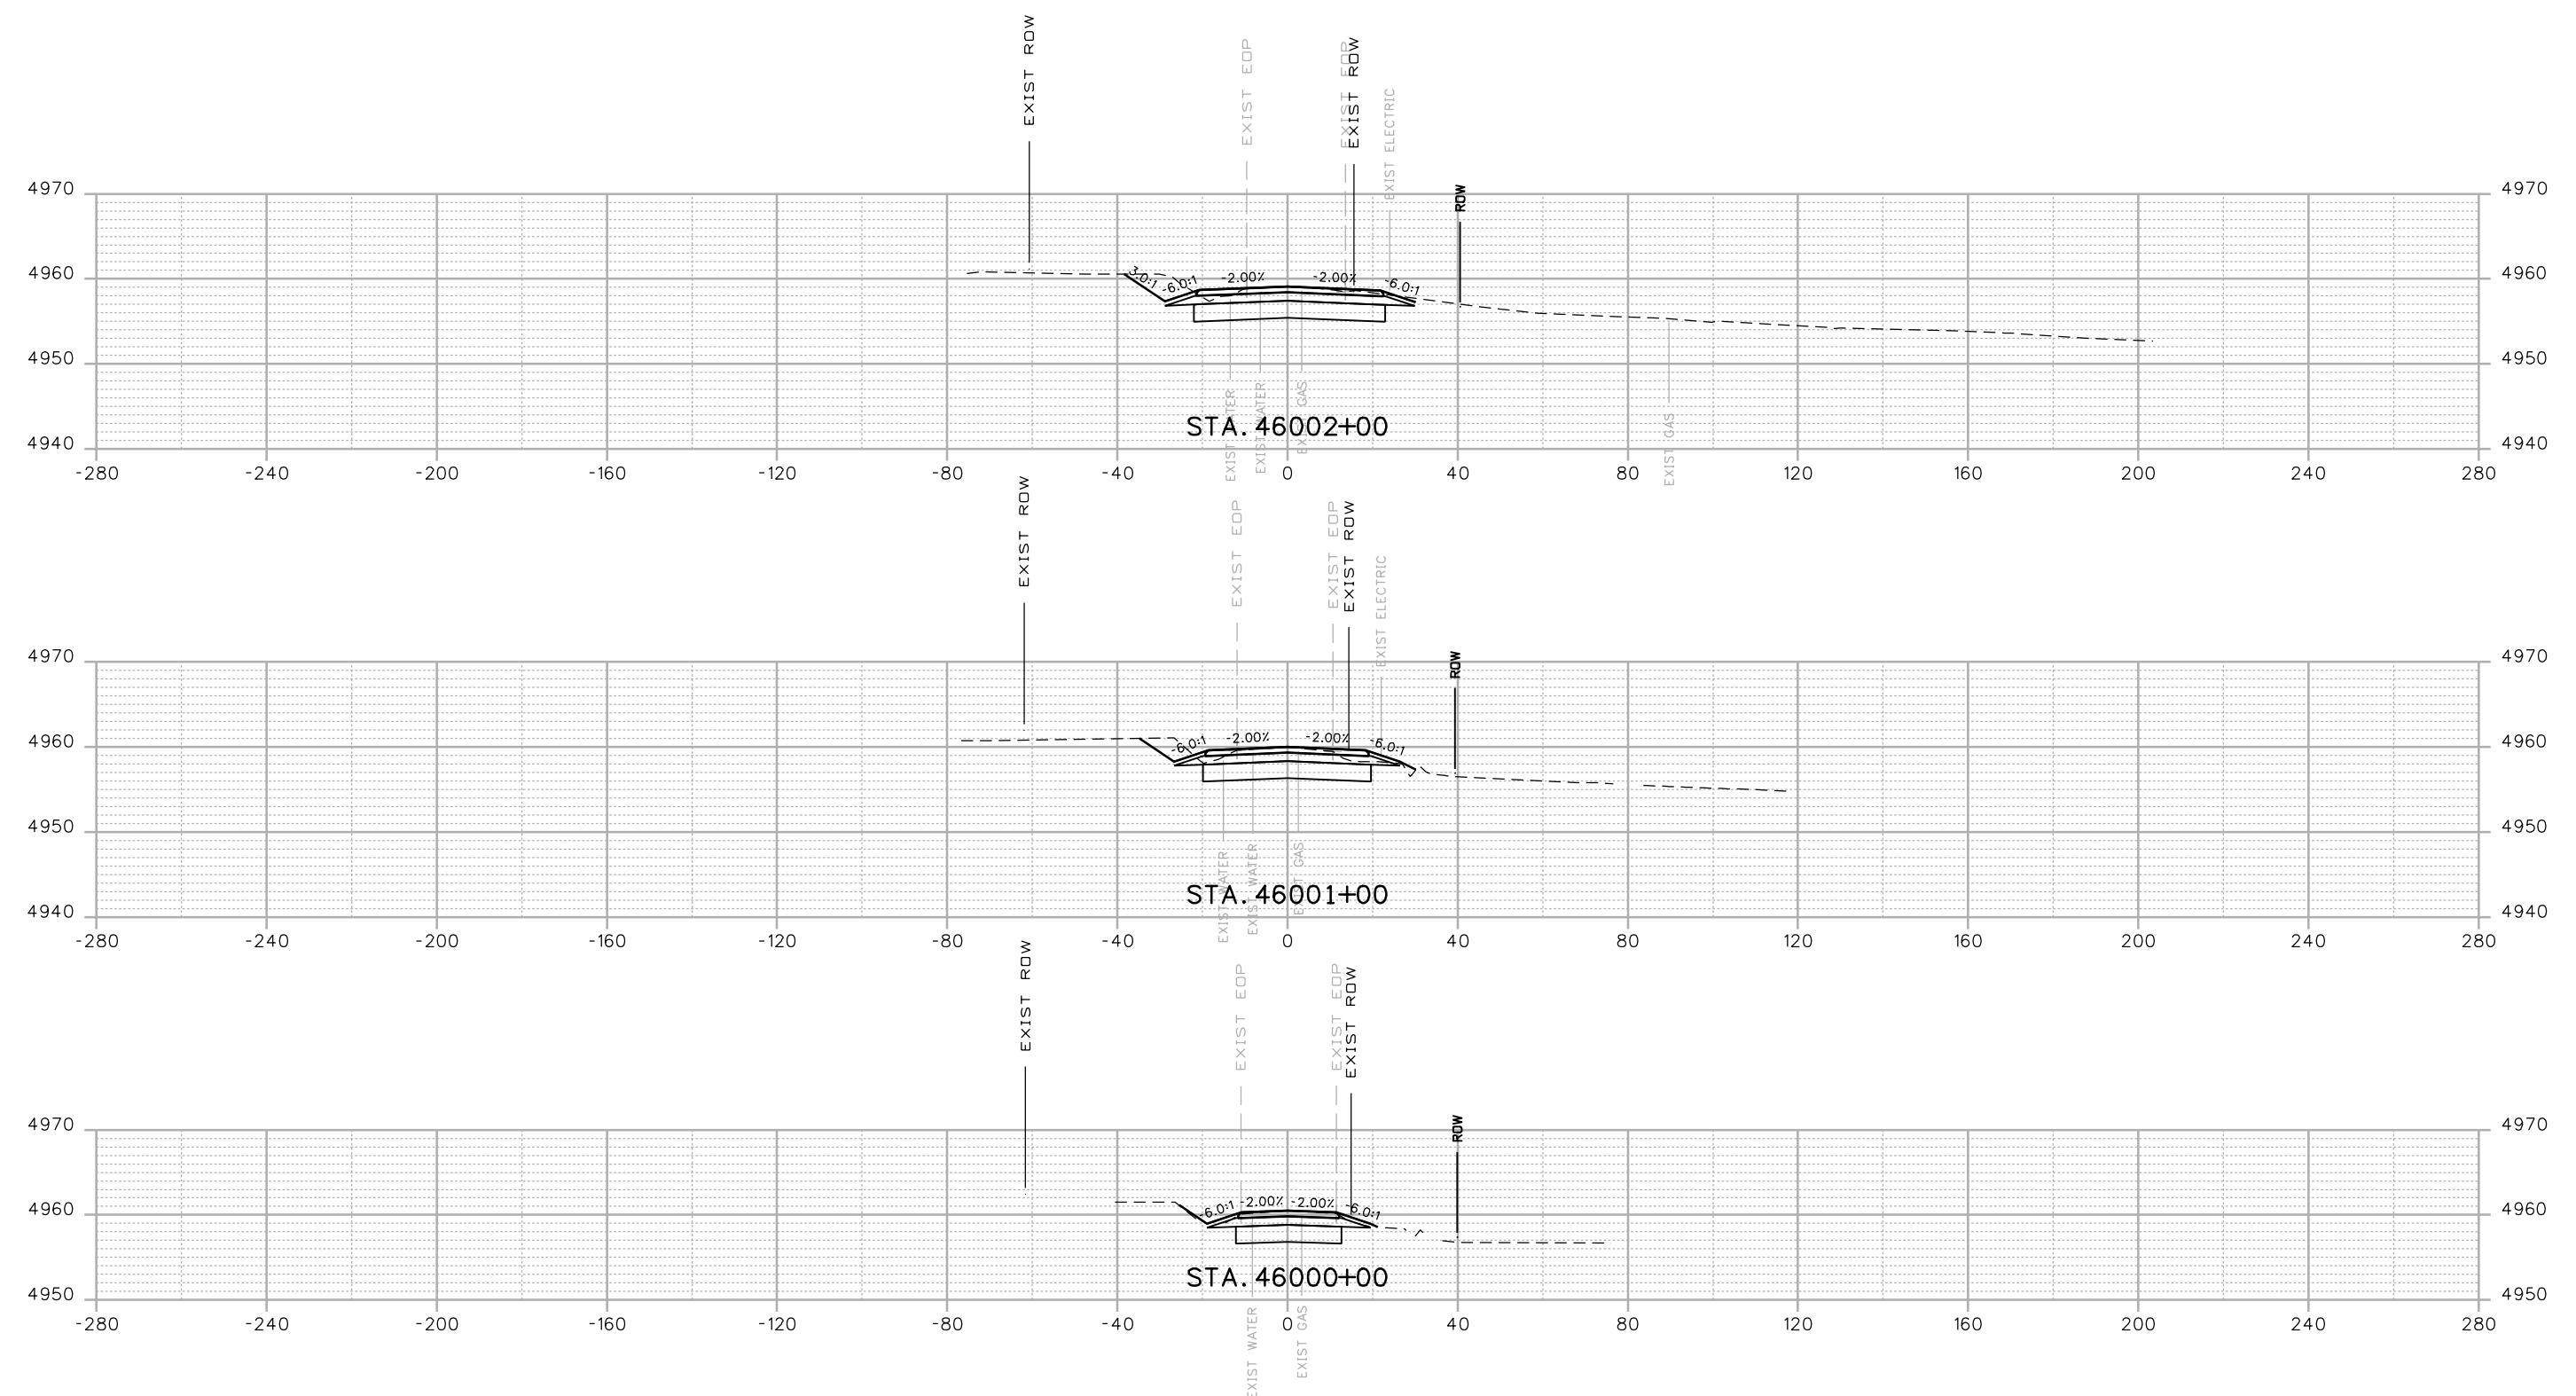


Print Date: 12/12/2016	Sheet Revisions		Colorado Department of Transportation 10601 W. 10th Street Greeley, CO 80634 Phone: 970-350-2322 FAX: 970-350-2181	As Constructed	I-25 FROM N/D SH 56 TO N/D SH 402 CROSS SECTIONS WCR 46	Project No./Code IM 0253-220
Drawing File Name: 18319DES_Cross_Sections 20% - Seg 6.dgn	Date:	Comments				
Horiz. Scale: 1:40		Vert. Scale: As Noted		No Revisions:		
Unit Information		Unit Leader Initials		Revised:	Designer: RKZ	Structure
MULLER ENGINEERING COMPANY	0000	20% SUBMITTAL			Detailer: LMR	Numbers
				Void:	Sheet Subset: XSEC	Subset Sheets: XI16 of 178
						Sheet Number 443

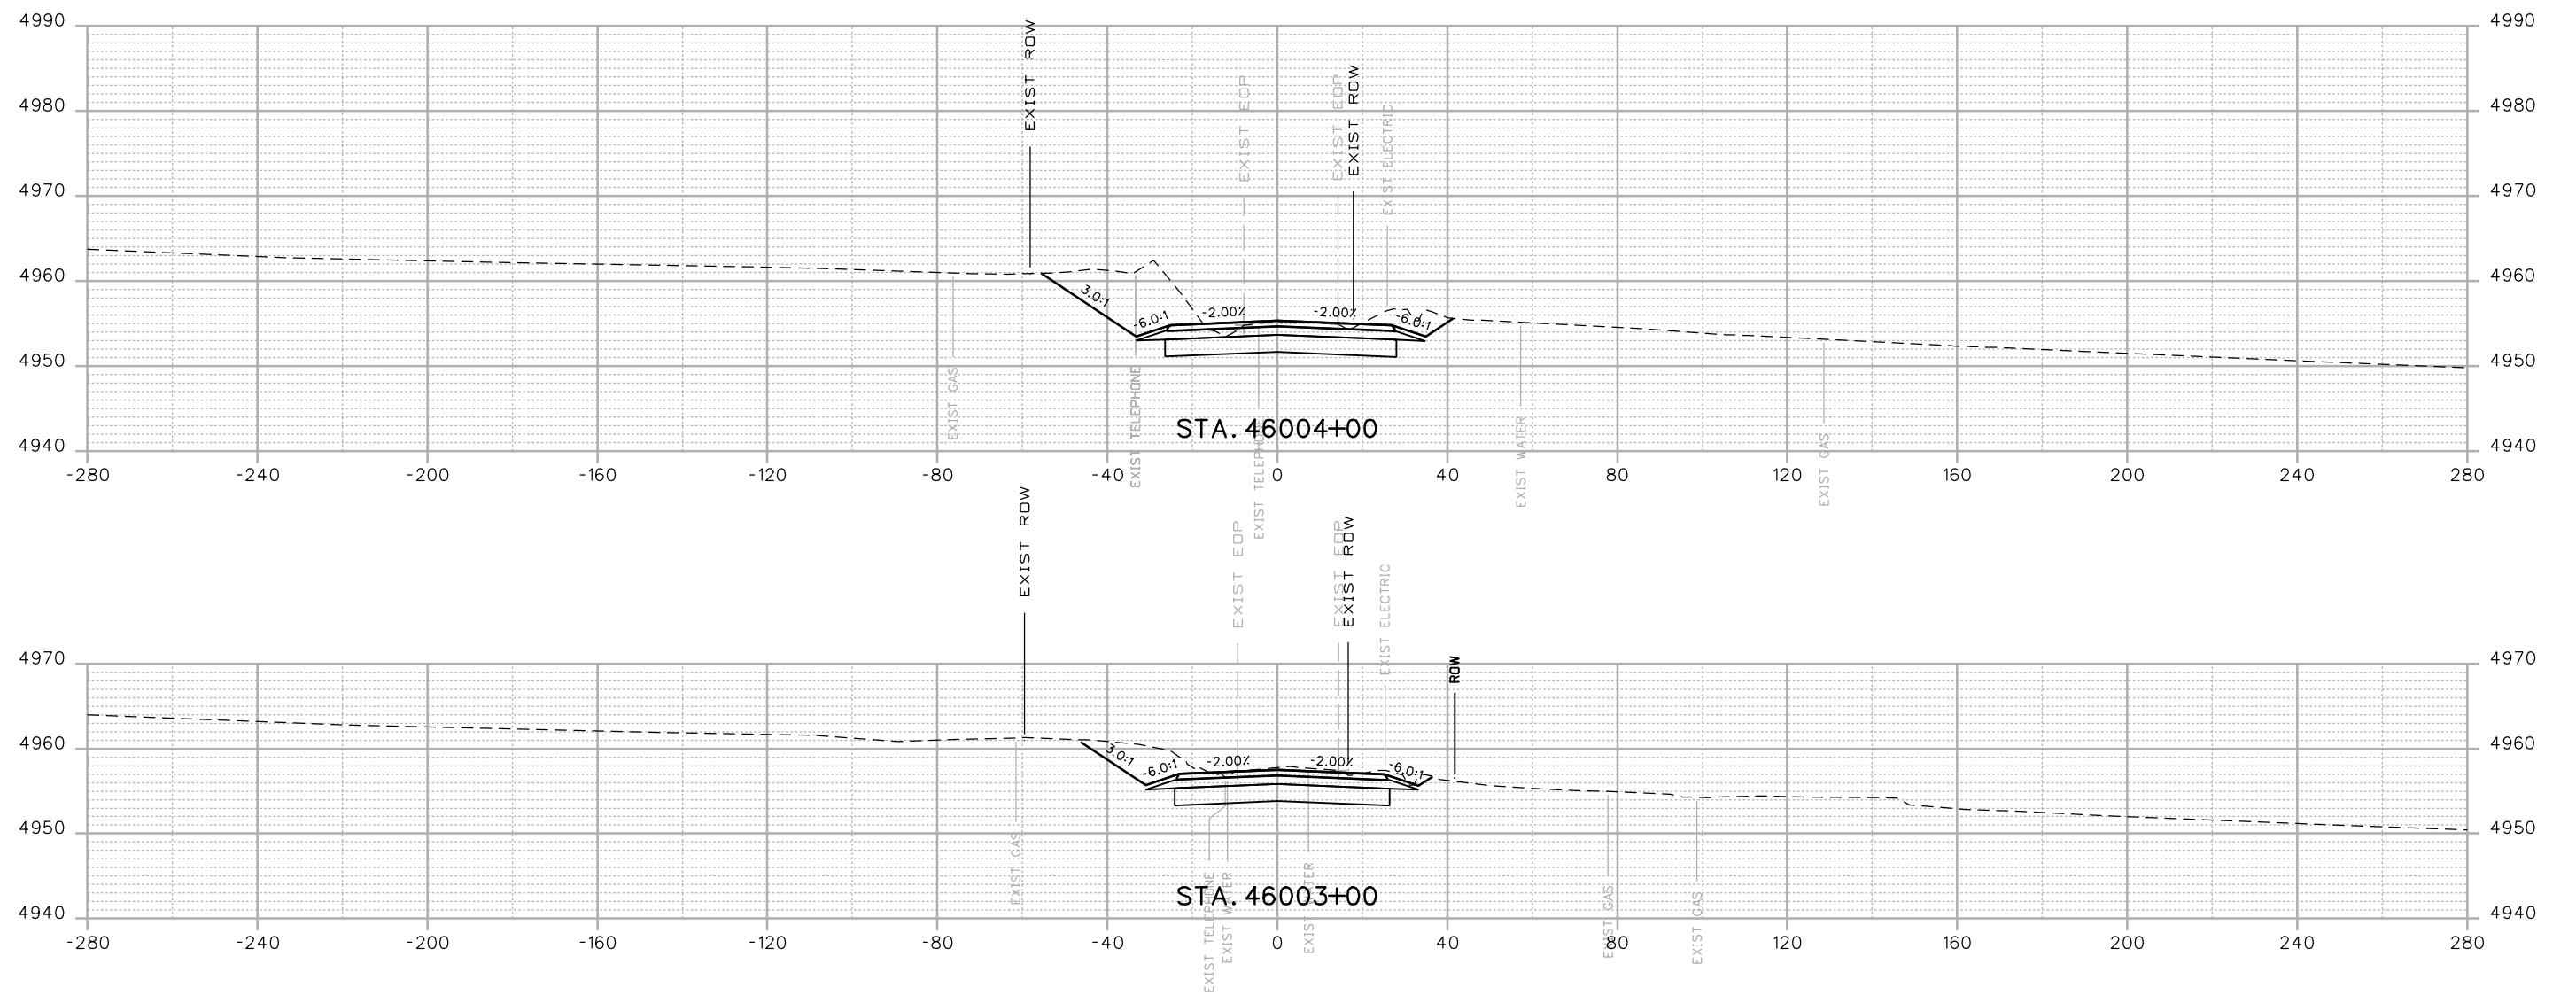

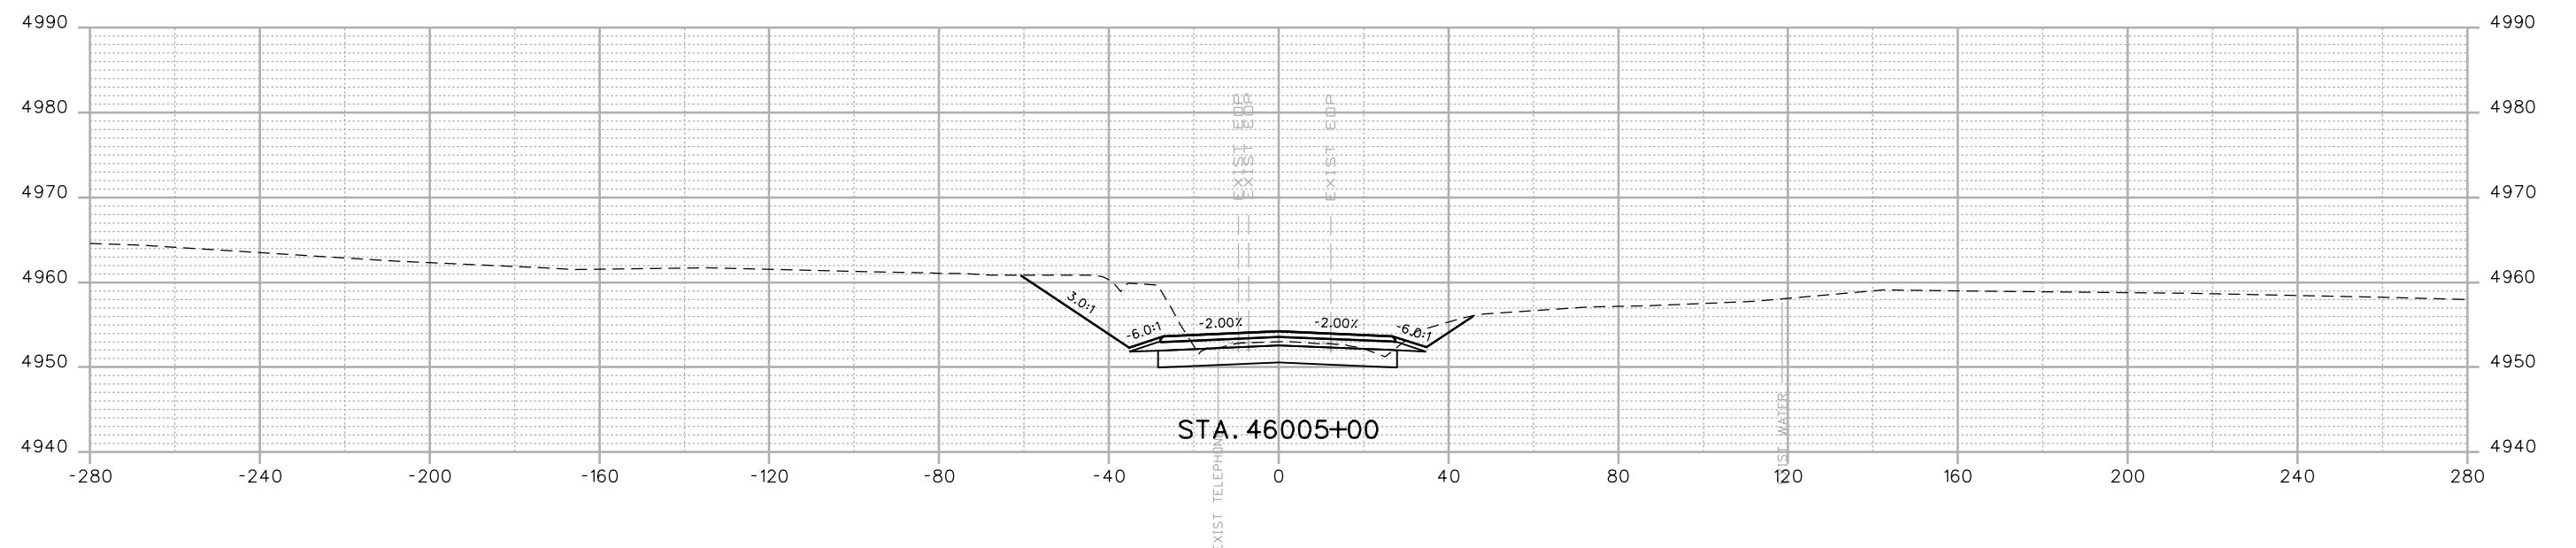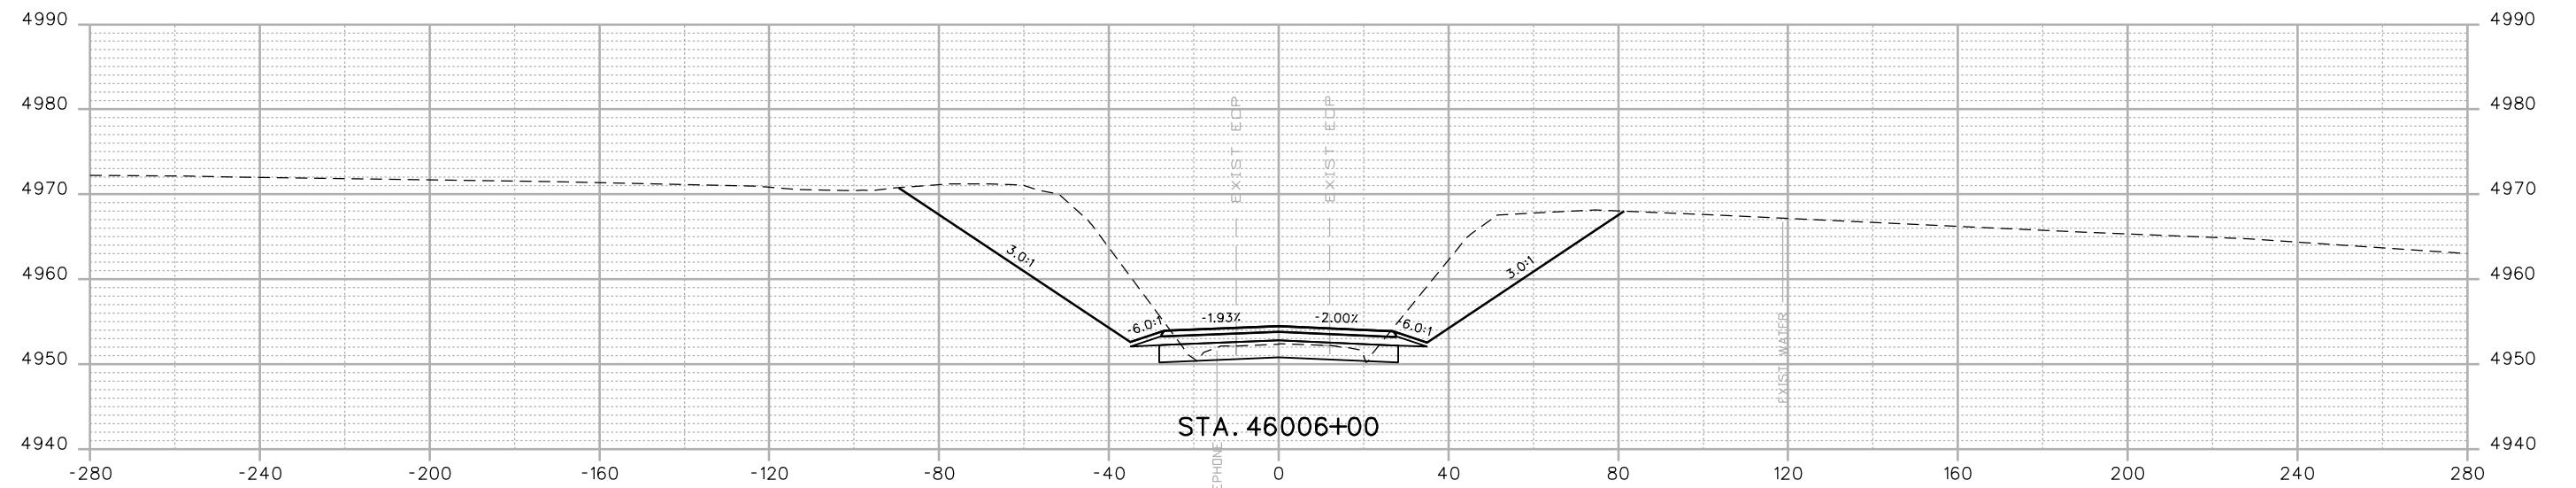


Print Date: 12/12/2016		Sheet Revisions		Colorado Department of Transportation		As Constructed		I-25 FROM N/D SH 56 TO N/D SH 402 CROSS SECTIONS WCR 46		Project No./Code	
Drawing File Name: 18319DES_Cross Sections 20% - Seg 6.dgn		Date:	Comments	10601 W. 10th Street Greeley, CO 80634 Phone: 970-350-2322 FAX: 970-350-2181		No Revisions:			IM 0253-220		
Horiz. Scale: 1:40		Vert. Scale: As Noted		Region 4		Revised:	Designer:	RKZ	Structure	18319	
Unit Information		Unit Leader Initials				Void:	Detailer:	LMR	Numbers		
<b>MULLER</b> ENGINEERING COMPANY		0000		20% SUBMITTAL		CJB	Sheet Subset:	XSEC	Subset Sheets:	XI18 of 178	

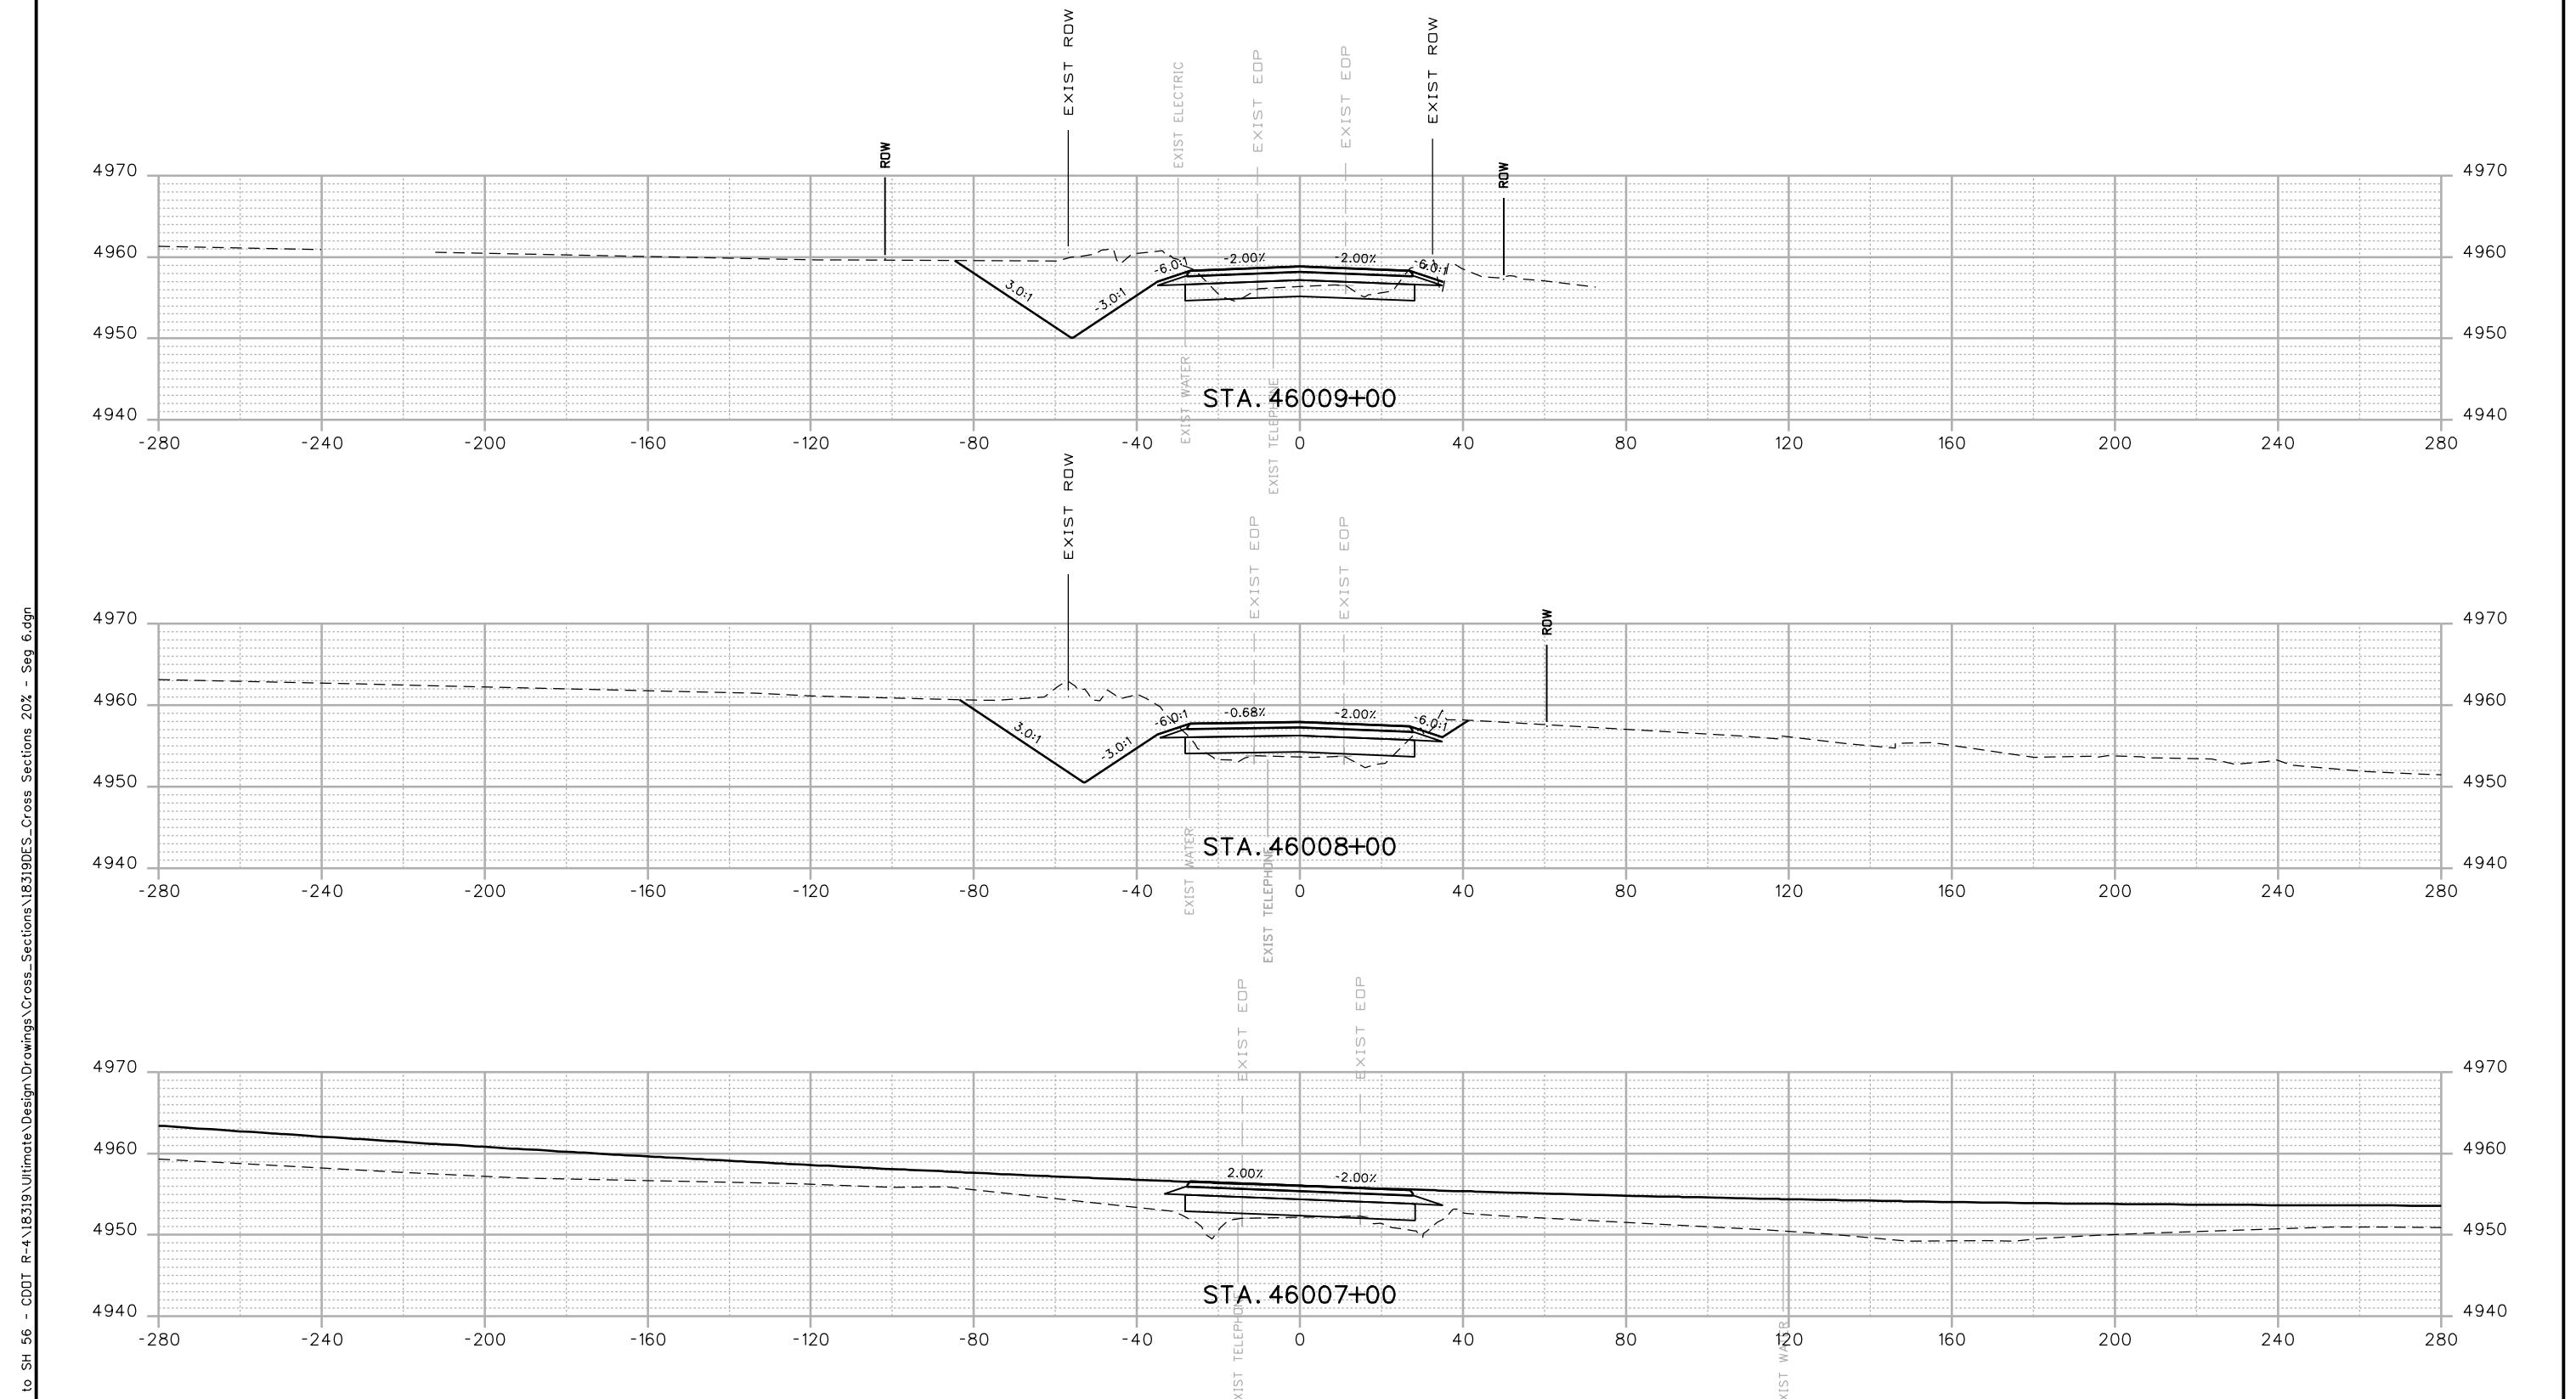

Print Date: 12/12/2016		
Drawing File Name: 18319DES_Cross Sections 20% - Seg 6.dgn		
Horiz. Scale: 1:40		
Vert. Scale: As Noted		
Unit Information	Unit Leader Initials	
<b>MULLER</b> ENGINEERING COMPANY	0000	

Sheet Revisions  
Date: Comments Int.  
**20% SUBMITTAL**

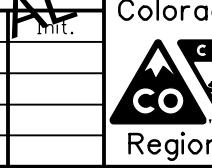


Colorado Department of Transportation  
10601 W. 10th Street  
Greeley, CO 80634  
Phone: 970-350-2322 FAX: 970-350-2181  
CJB

As Constructed	I-25 FROM N/D SH 56 TO N/D SH 402 CROSS SECTIONS WCR 46			Project No./Code
No Revisions:				IM 0253-220
Revised:	Designer:	RKZ	Structure	
	Detailer:	LMR	Numbers	18319
Void:	Sheet Subset:	XSEC	Subset Sheets:	X119 of 178
				Sheet Number 446

Print Date: 12/12/2016  
 Drawing File Name: 18319DES\_Cross Sections 20% - Seg 6.dgn  
 Horiz. Scale: 1:40 Vert. Scale: As Noted  
 Unit Information Unit Leader Initials  
**MULLER**  
 ENGINEERING COMPANY

00000

Sheet Revisions  
 Date: Comments Int.  
 20% SUBMITTAL



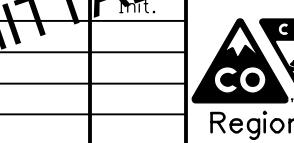


Colorado Department of Transportation  
 10601 W. 10th Street  
 Greeley, CO 80634  
 Phone: 970-350-2322 FAX: 970-350-2181  
 CJB

As Constructed  
 No Revisions:  
 Revised:  
 Designer: RKZ | Structure  
 Detailer: LMR Numbers  
 Void:  
 Sheet Subset: XSEC Subset Sheets: X120 of 178

I-25 FROM N/D SH 56 TO N/D SH 402  
 CROSS SECTIONS  
 WCR 46

Project No./Code  
 IM 0253-220  
 18319  
 Sheet Number 447

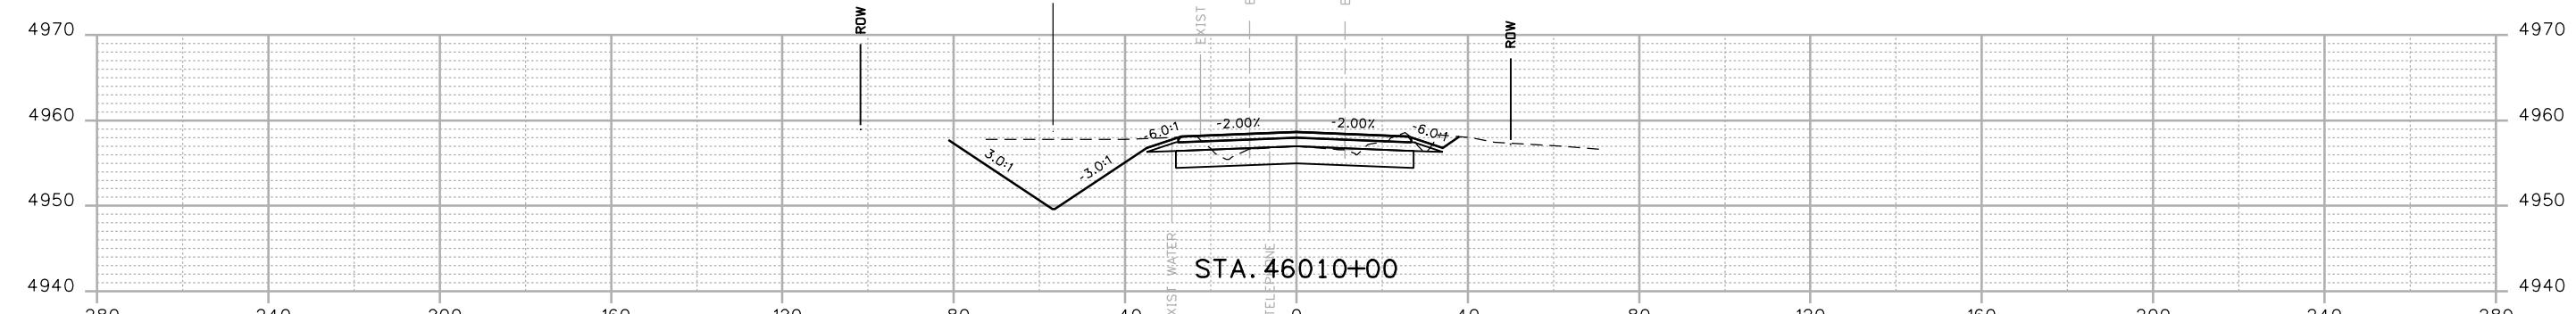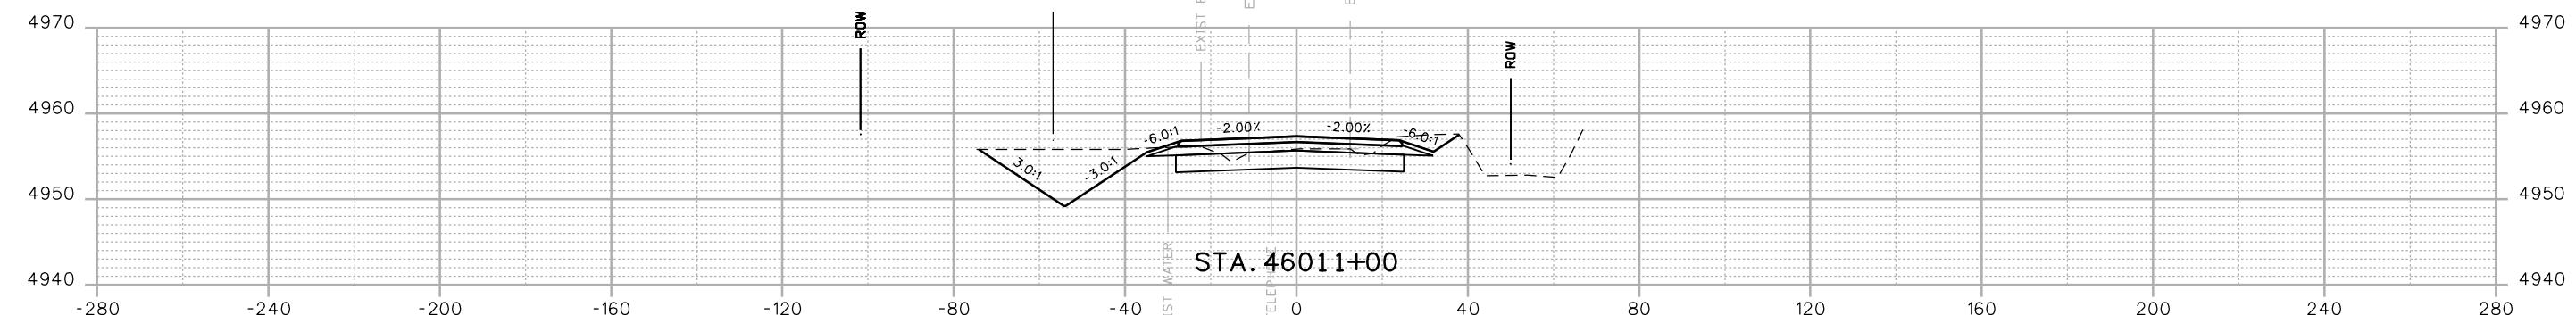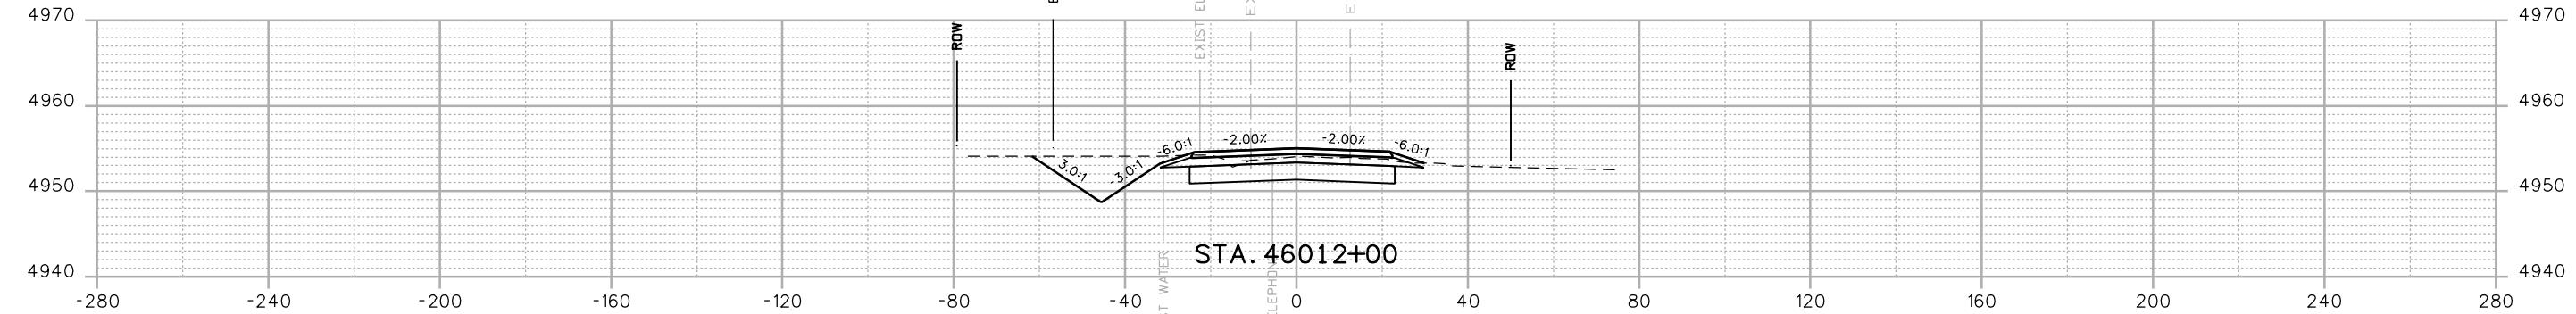

Print Date: 12/12/2016  
 Drawing File Name: 18319DES\_Cross Sections 20% - Seg 6.dgn  
 Horiz. Scale: 1:40 Vert. Scale: As Noted  
 Unit Information Unit Leader Initials  
**MULLER**  
 ENGINEERING COMPANY

00000

Sheet Revisions  
 Date: Comments Int.  
 20% SUBMITTAL






Colorado Department of Transportation  
 10601 W. 10th Street  
 Greeley, CO 80634  
 Phone: 970-350-2322 FAX: 970-350-2181  
 CJB

As Constructed  
 No Revisions:  
 Revised:  
 Designer: RKZ | Structure  
 Detailer: LMR Numbers  
 Void:  
 Sheet Subset: XSEC Subset Sheets: XI21 of 178

I-25 FROM N/D SH 56 TO N/D SH 402  
 CROSS SECTIONS  
 WCR 46


Project No./Code  
 IM 0253-220  
 18319  
 Sheet Number 448

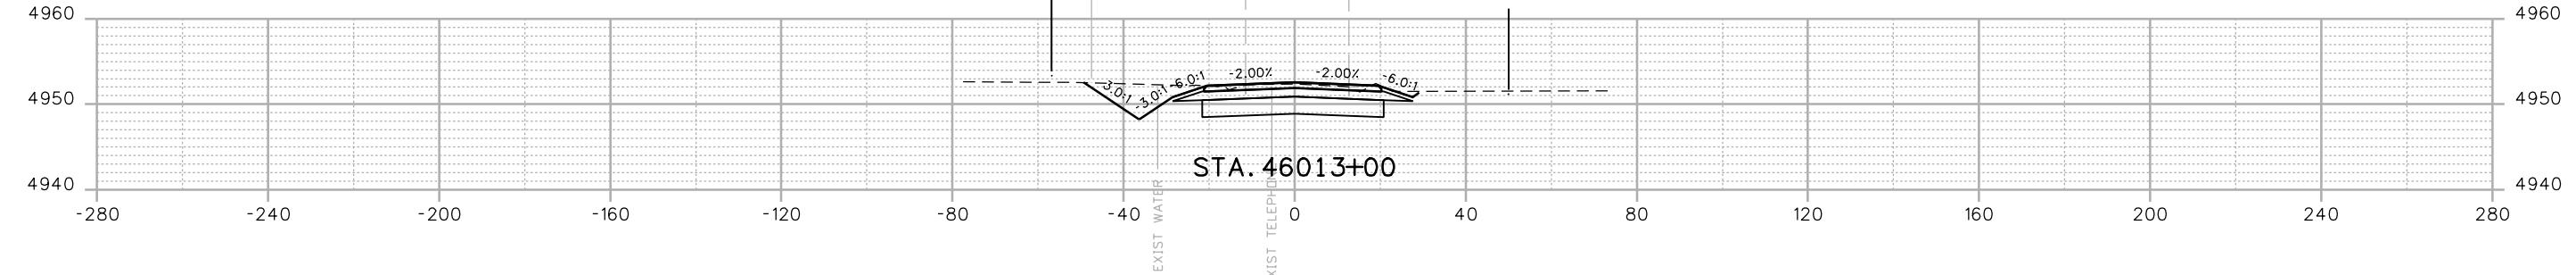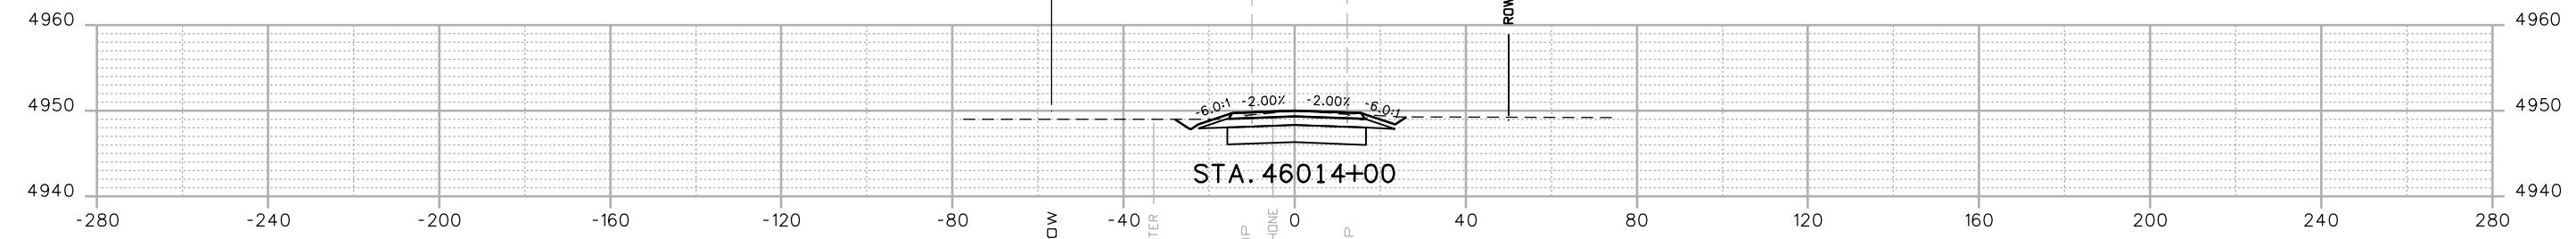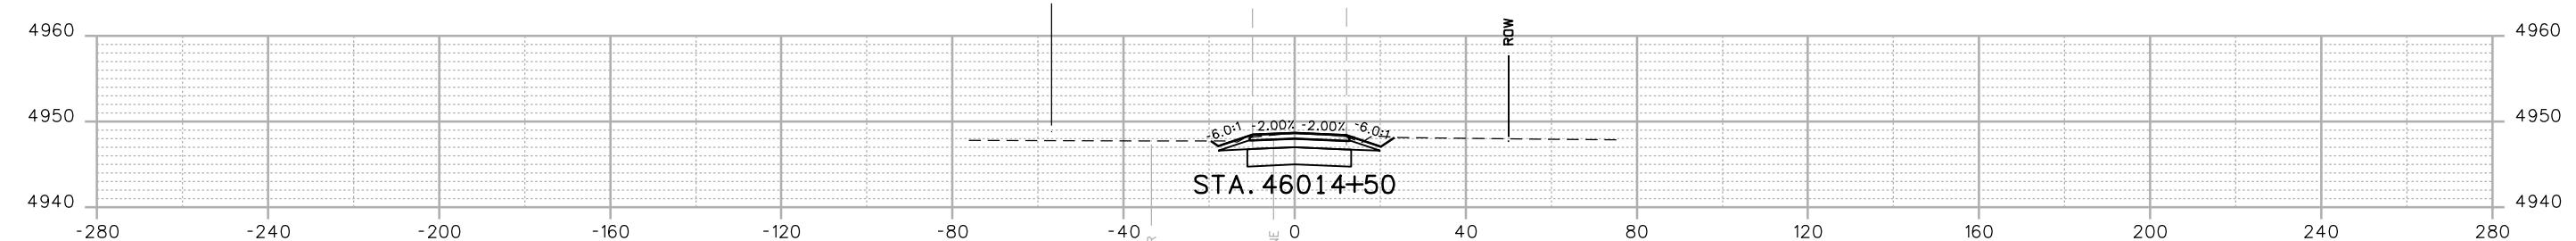

Print Date: 12/12/2016  
 Drawing File Name: 18319DES\_Cross Sections 20% - Seg 6.dgn  
 Horiz. Scale: 1:40  
 Vert. Scale: As Noted  
 Unit Information  
**MULLER**  
 ENGINEERING COMPANY

00000

Sheet Revisions  
 Date: Comments Int.  
 20% SUBMITTAL

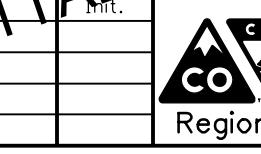

Colorado Department of Transportation  
 10601 W. 10th Street  
 Greeley, CO 80634  
 Phone: 970-350-2322 FAX: 970-350-2181  
**CJB**

As Constructed  
 No Revisions:  
 Revised:  
 Designer: RKZ | Structure  
 Detailer: LMR | Numbers  
 Void:  
 Sheet Subset: XSEC | Subset Sheets: X122 of 178


I-25 FROM N/D SH 56 TO N/D SH 402  
 CROSS SECTIONS  
 SH 60 EAST

Project No./Code  
 IM 0253-220  
 18319  
 Sheet Number 449

Print Date: 12/12/2016  
 Drawing File Name: 18319DES\_Cross Sections 20% - Seg 6.dgn  
 Horiz. Scale: 1:40  
 Vert. Scale: As Noted  
 Unit Information  
**MULLER**  
 ENGINEERING COMPANY

00000

Sheet Revisions  
 Date: Comments Int.  
 20% SUBMITTAL



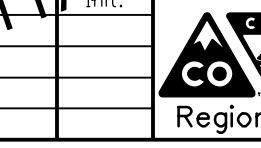



Colorado Department of Transportation  
 10601 W. 10th Street  
 Greeley, CO 80634  
 Phone: 970-350-2322 FAX: 970-350-2181  
**CJB**

As Constructed  
 No Revisions:  
 Revised:  
 Designer: RKZ | Structure  
 Detailer: LMR | Numbers  
 Void:  
 Sheet Subset: XSEC | Subset Sheets: X123 of 178

I-25 FROM N/D SH 56 TO N/D SH 402  
 CROSS SECTIONS  
 SH 60 EAST

Project No./Code  
 IM 0253-220  
 18319  
 Sheet Number 450

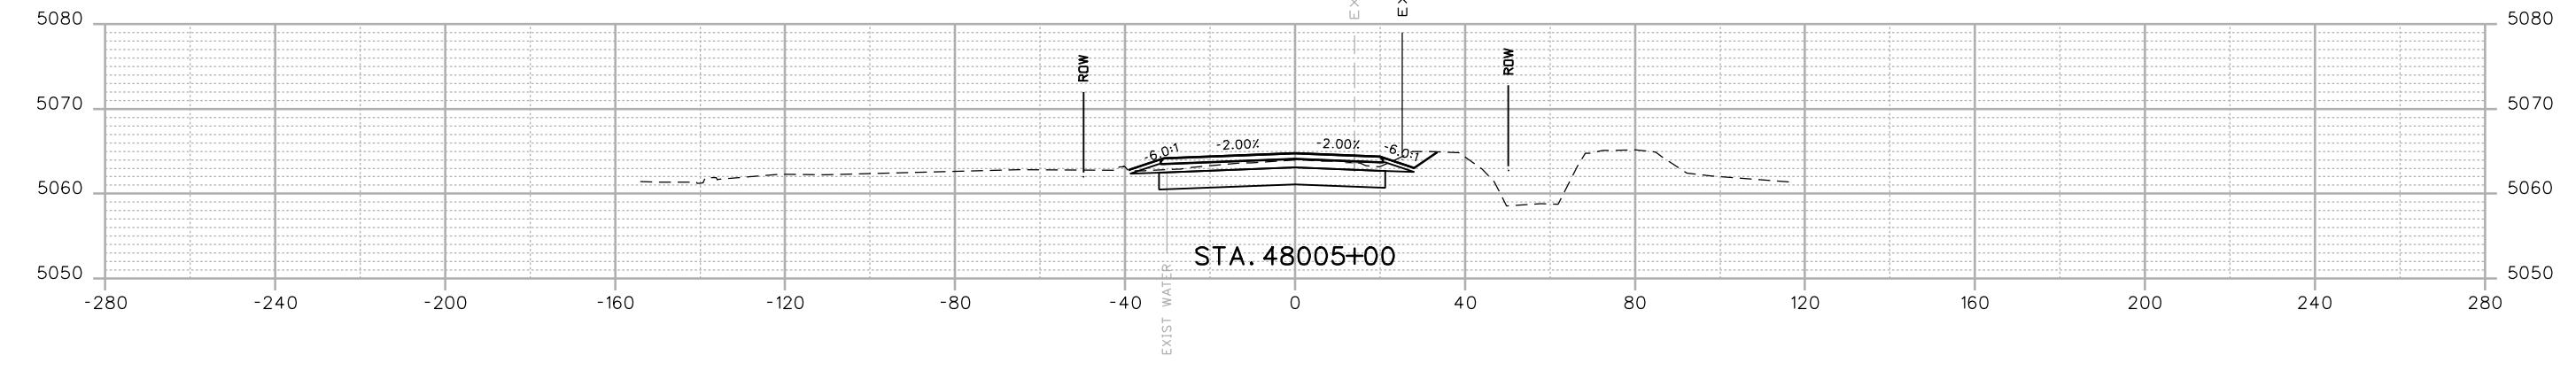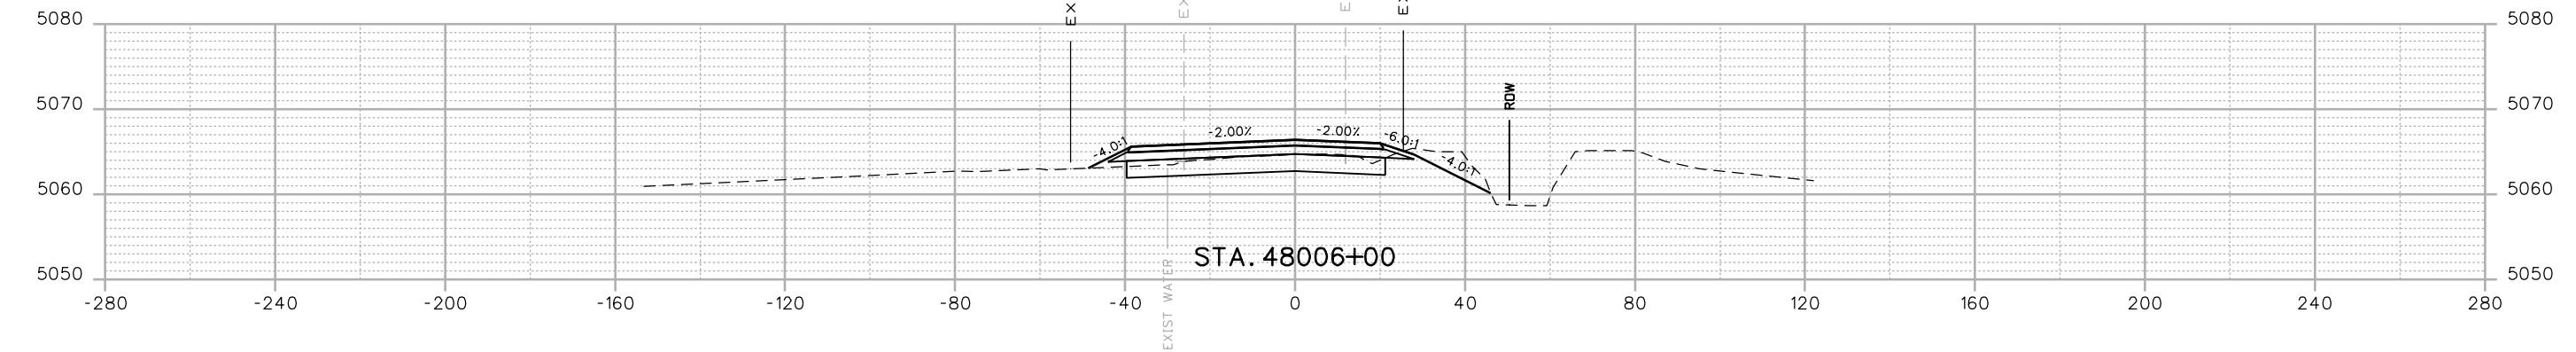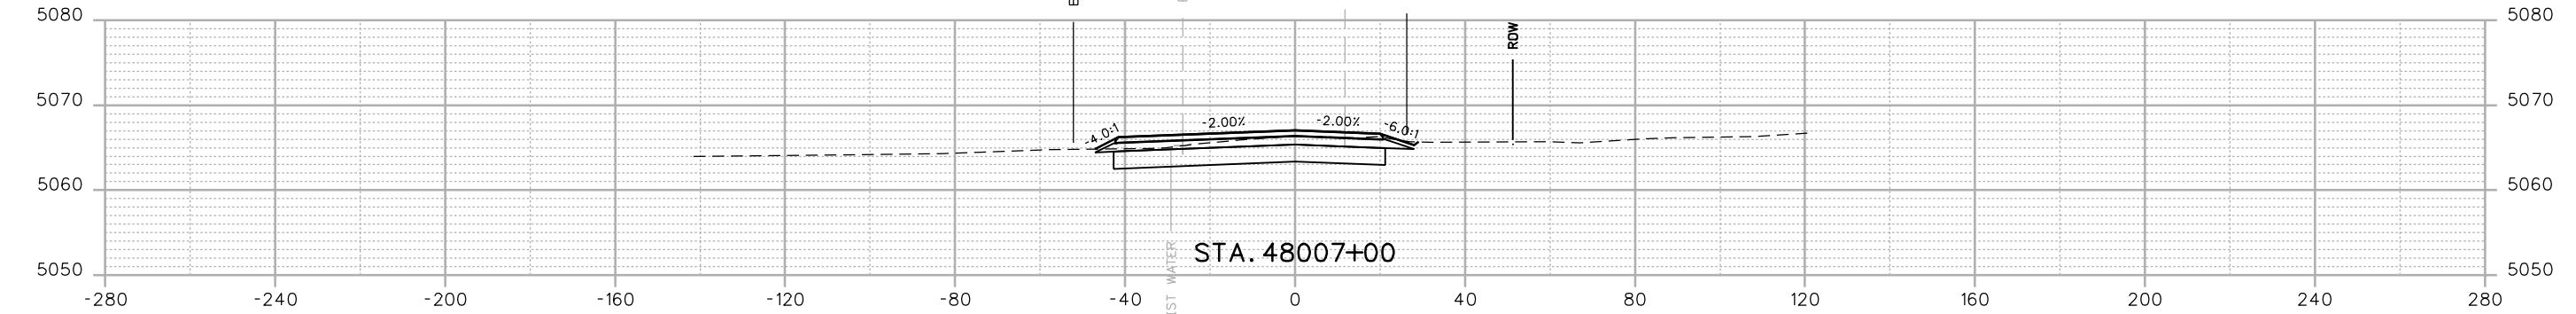


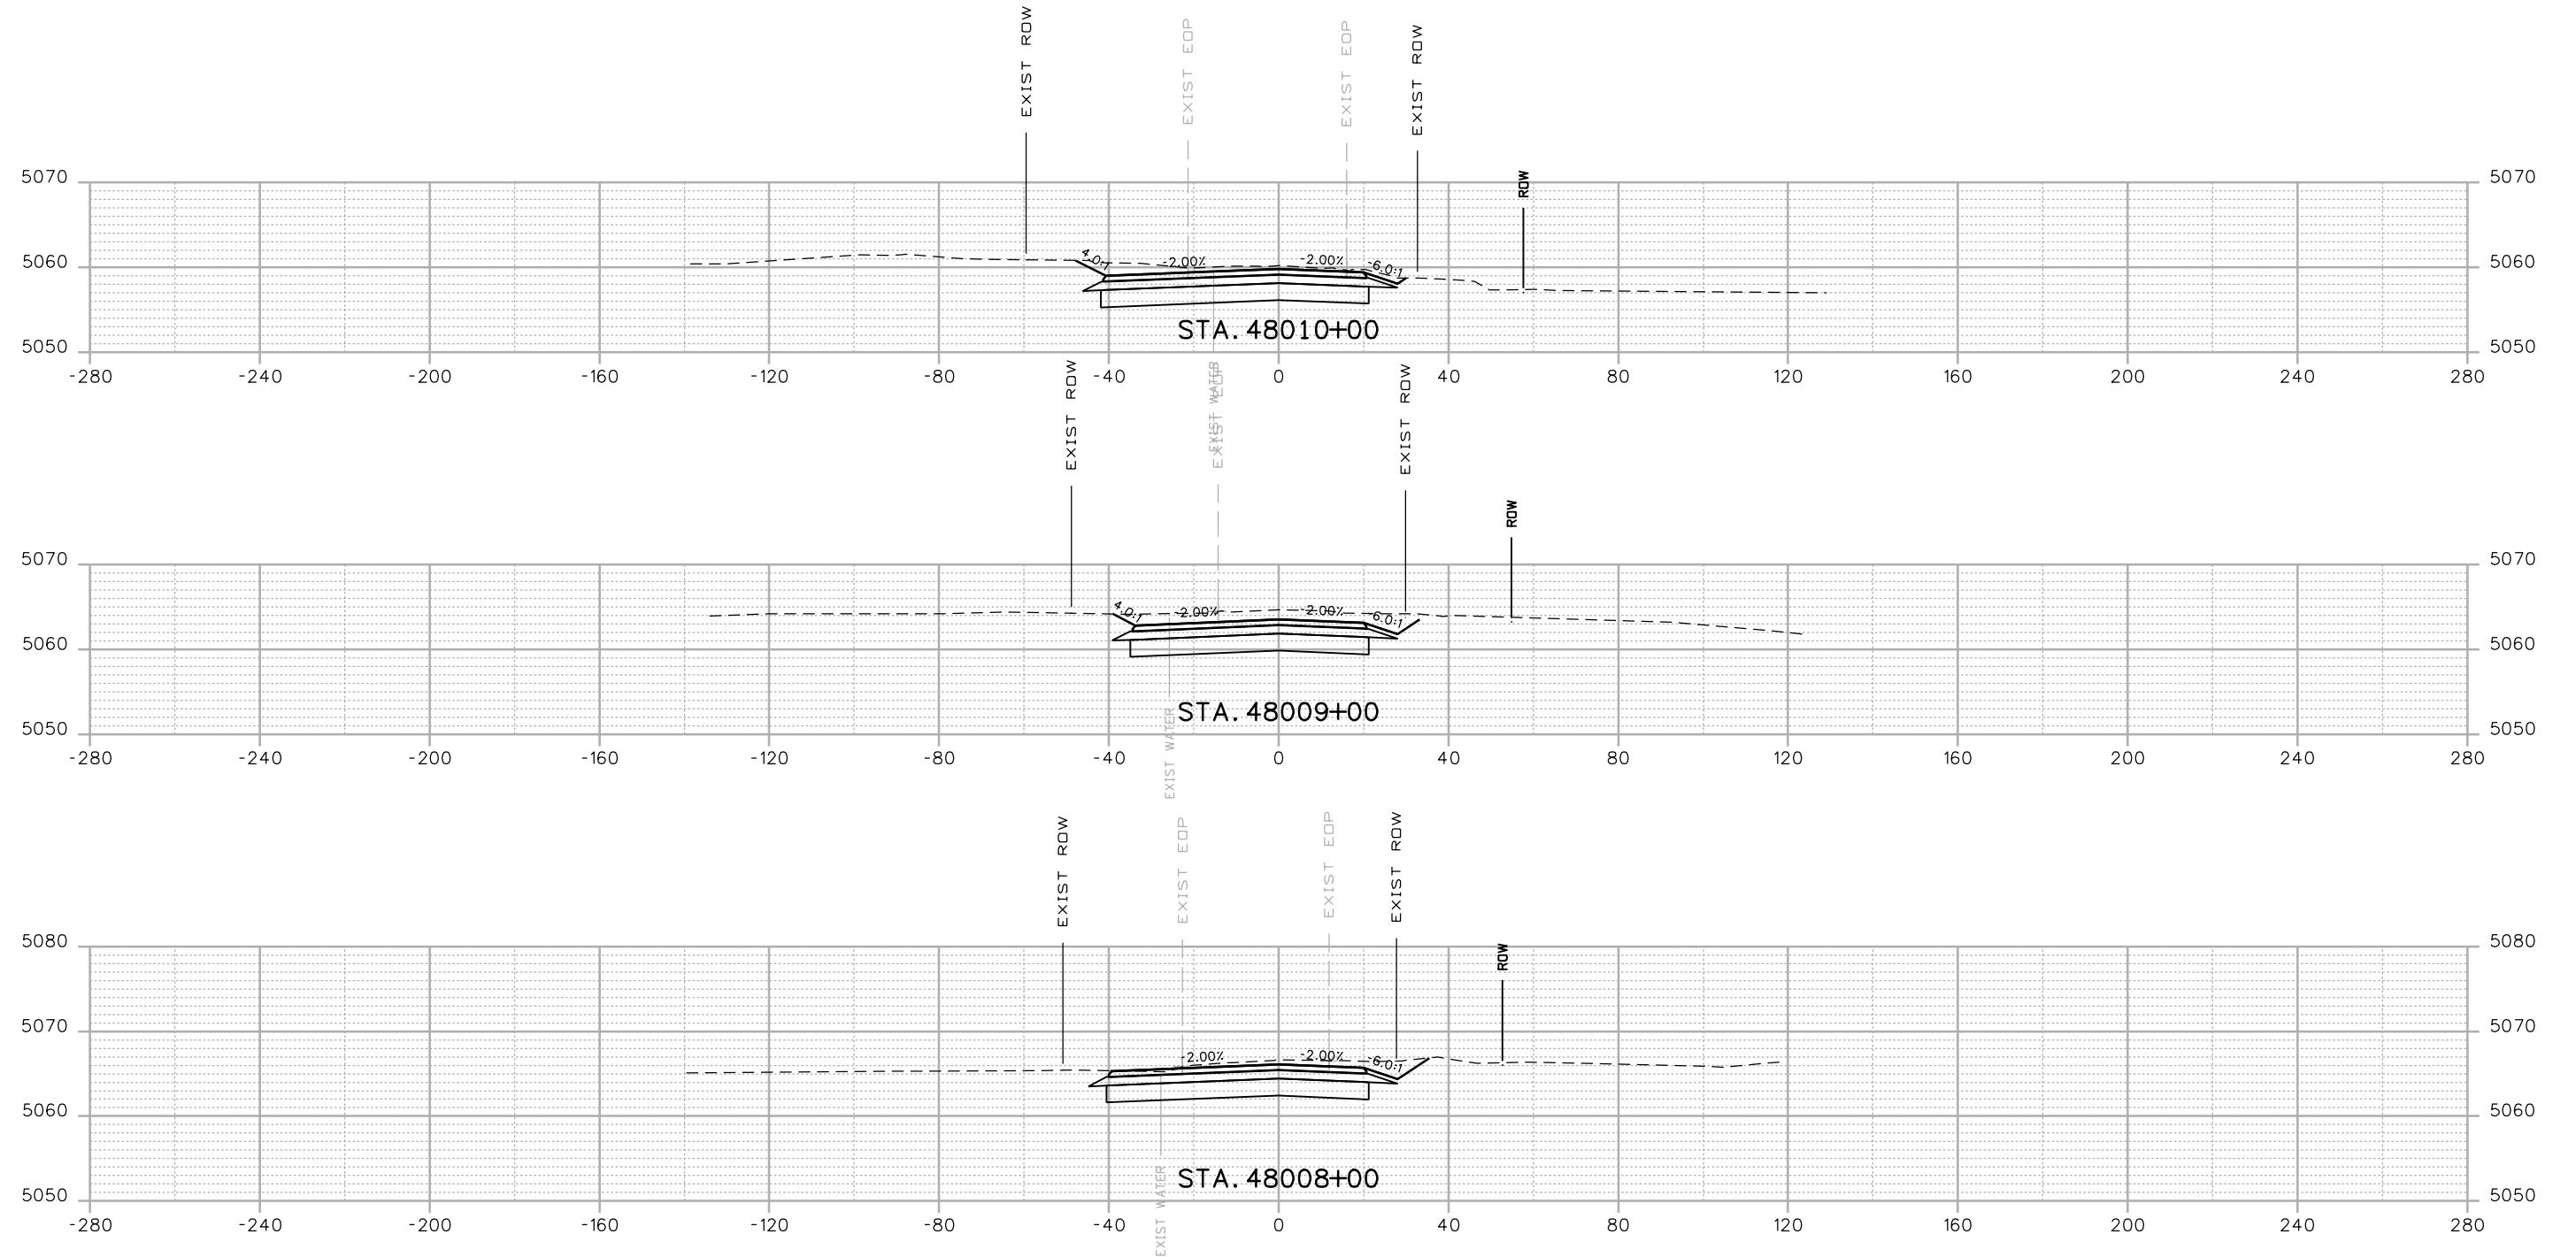

Print Date: 12/12/2016  
 Drawing File Name: 18319DES\_Cross Sections 20% - Seg 6.dgn  
 Horiz. Scale: 1:40 Vert. Scale: As Noted  
 Unit Information Unit Leader Initials  
**MULLER**  
 ENGINEERING COMPANY

00000

Sheet Revisions  
 Date: Comments Init.  
 20% SUBMITTAL

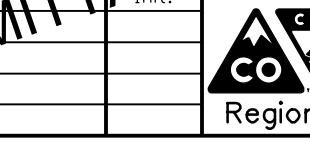


Colorado Department of Transportation  
 10601 W. 10th Street  
 Greeley, CO 80634  
 Phone: 970-350-2322 FAX: 970-350-2181  
 CJB

As Constructed  
 No Revisions:  
 Revised:  
 Designer: RKZ | Structure  
 Detailer: LMR | Numbers  
 Void:  
 Sheet Subset: XSEC | Subset Sheets: X125 of 178

I-25 FROM N/D SH 56 TO N/D SH 402  
 CROSS SECTIONS  
 SH 60 EAST

Project No./Code  
 IM 0253-220  
 18319  
 Sheet Number 452

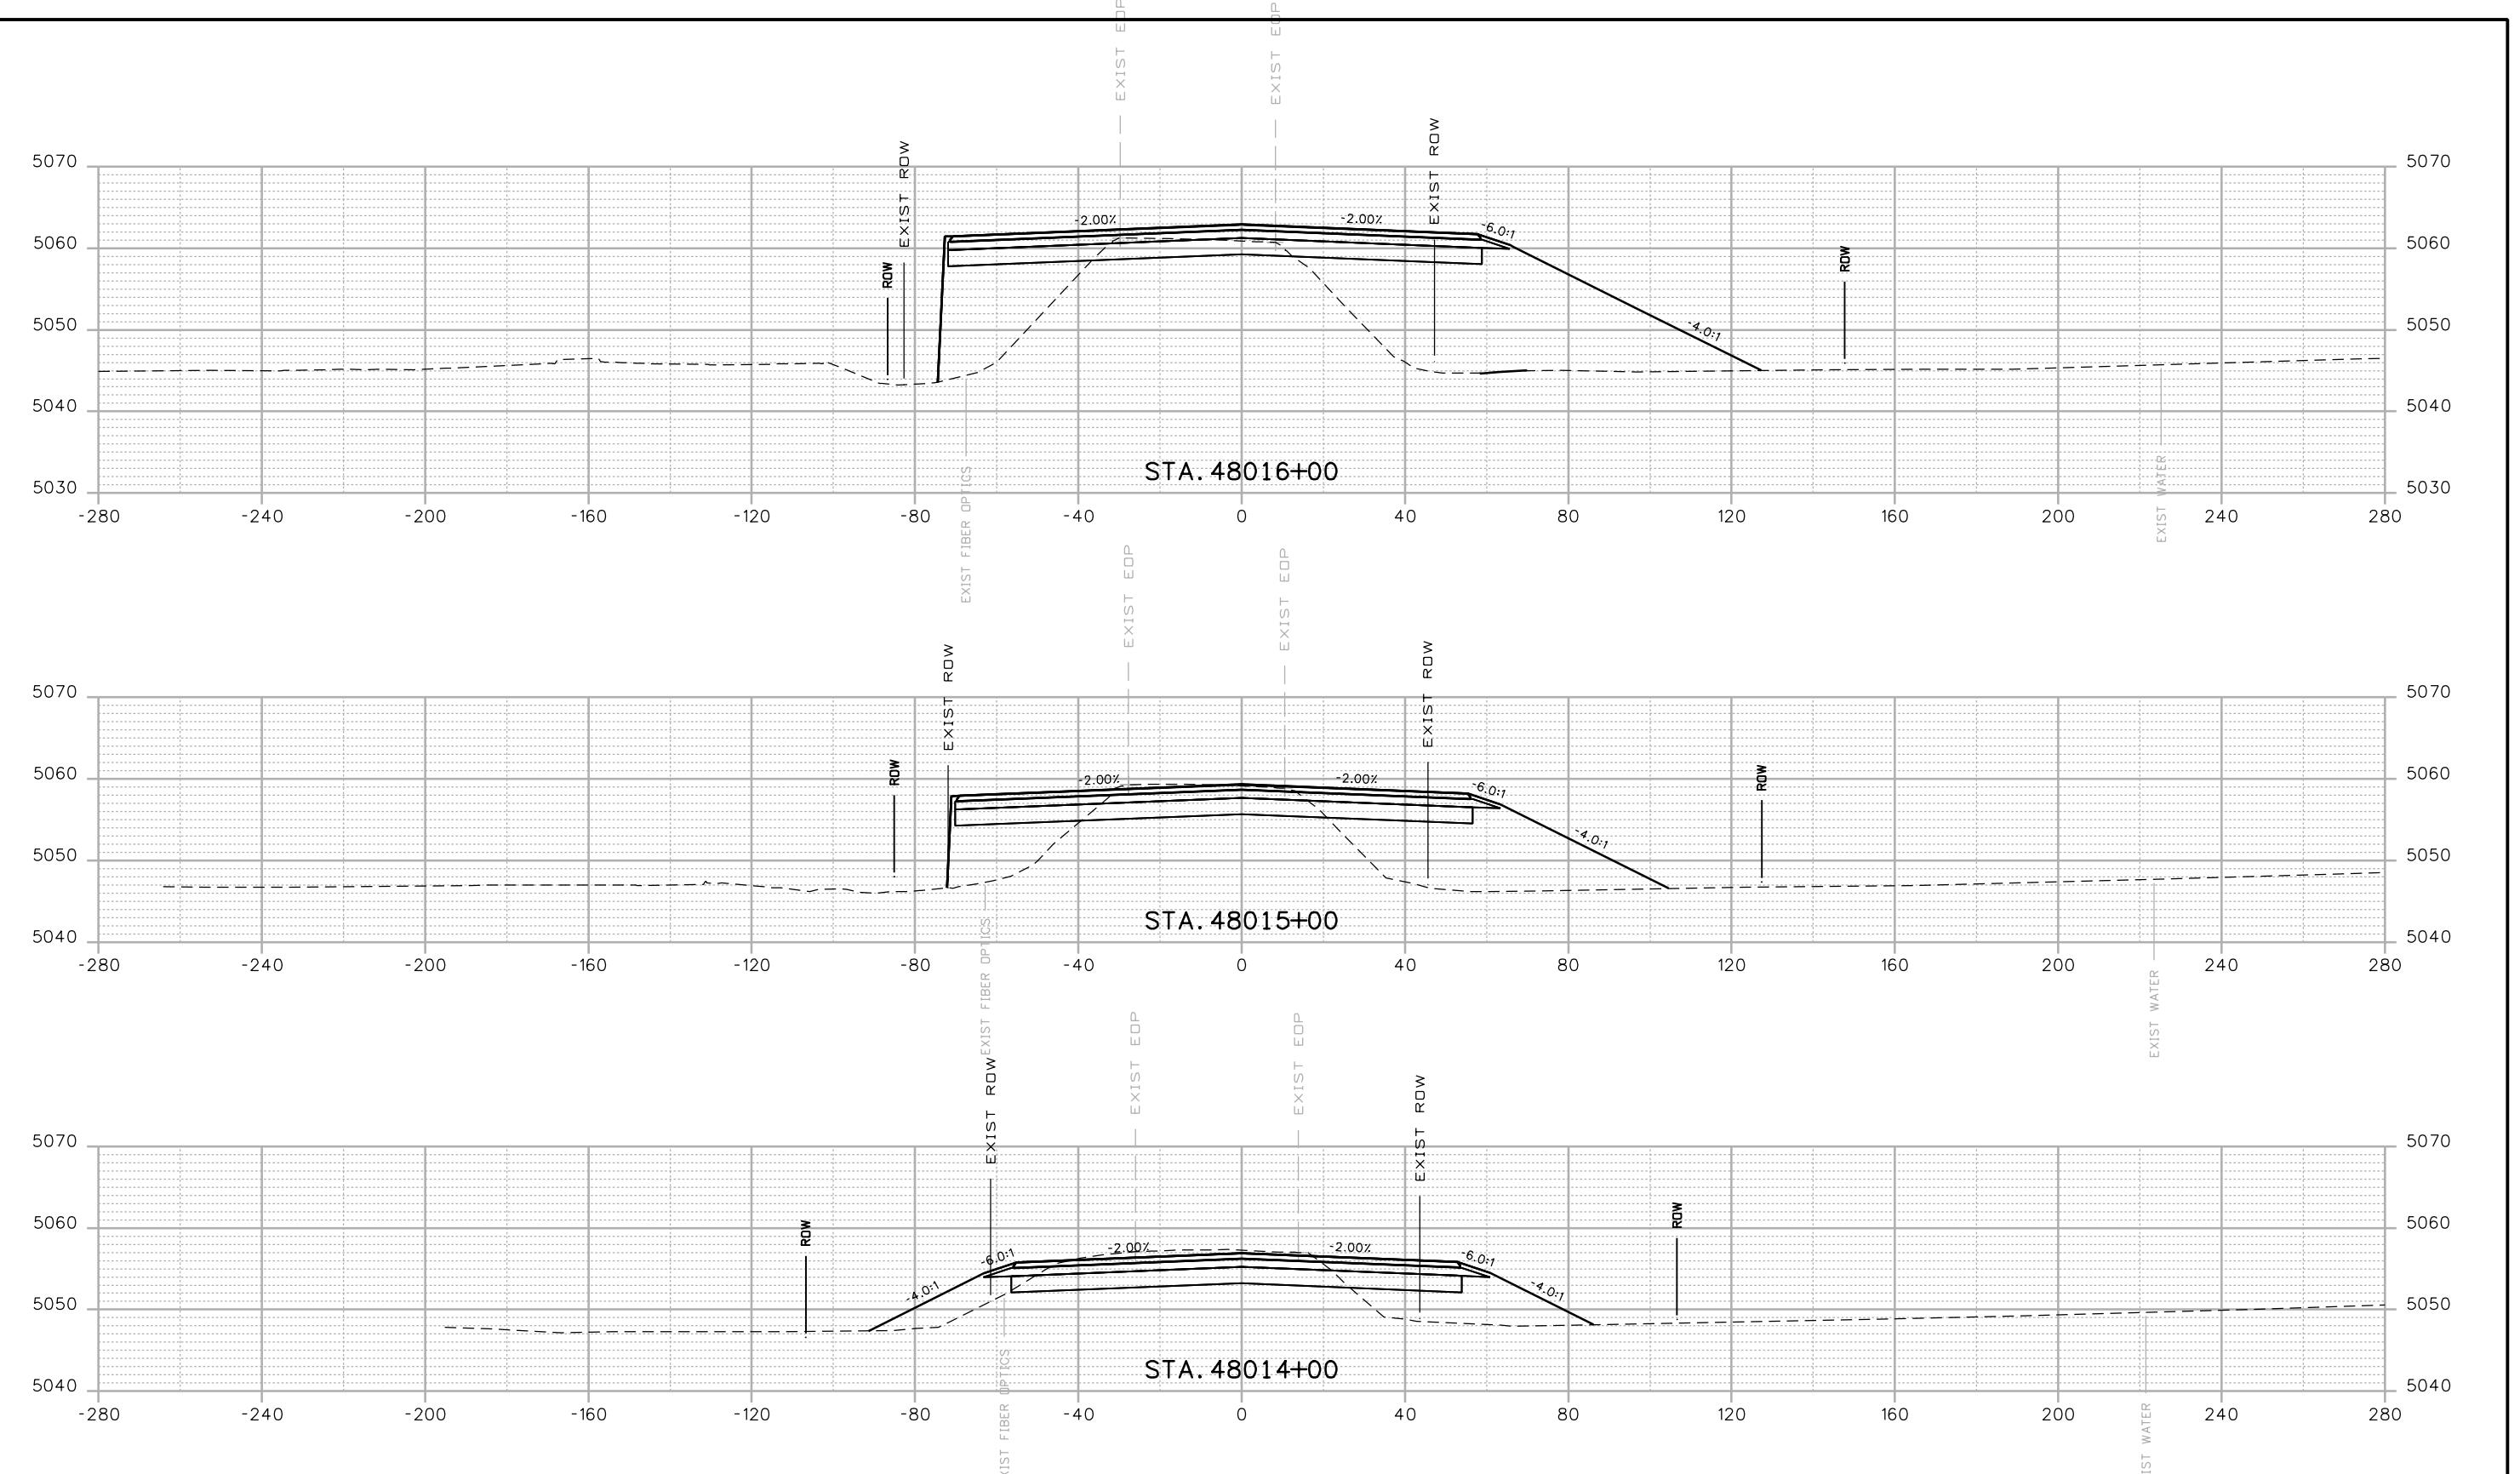


Print Date: 12/12/2016	
Drawing File Name: 18319DES_Cross_Sections 20% - Seg 6.dgn	
Horiz. Scale: 1:40	Vert. Scale: As Noted
Unit Information	Unit Leader Initials
<b>MULLER</b> ENGINEERING COMPANY	0000

Sheet Revisions  
Date: Comments Init.  
**20% SUBMITTAL**

Colorado Department of Transportation  
10601 W. 10th Street  
Greeley, CO 80634  
Phone: 970-350-2322 FAX: 970-350-2181  
**CO** Region 4 CJB

As Constructed	I-25 FROM N/D SH 56 TO N/D SH 402 CROSS SECTIONS SH 60 EAST			Project No./Code
No Revisions:				IM 0253-220
Revised:	Designer:	RKZ	Structure	
	Detailer:	LMR	Numbers	18319
Void:	Sheet Subset:	XSEC	Subset Sheets:	X126 of 178
				Sheet Number 453


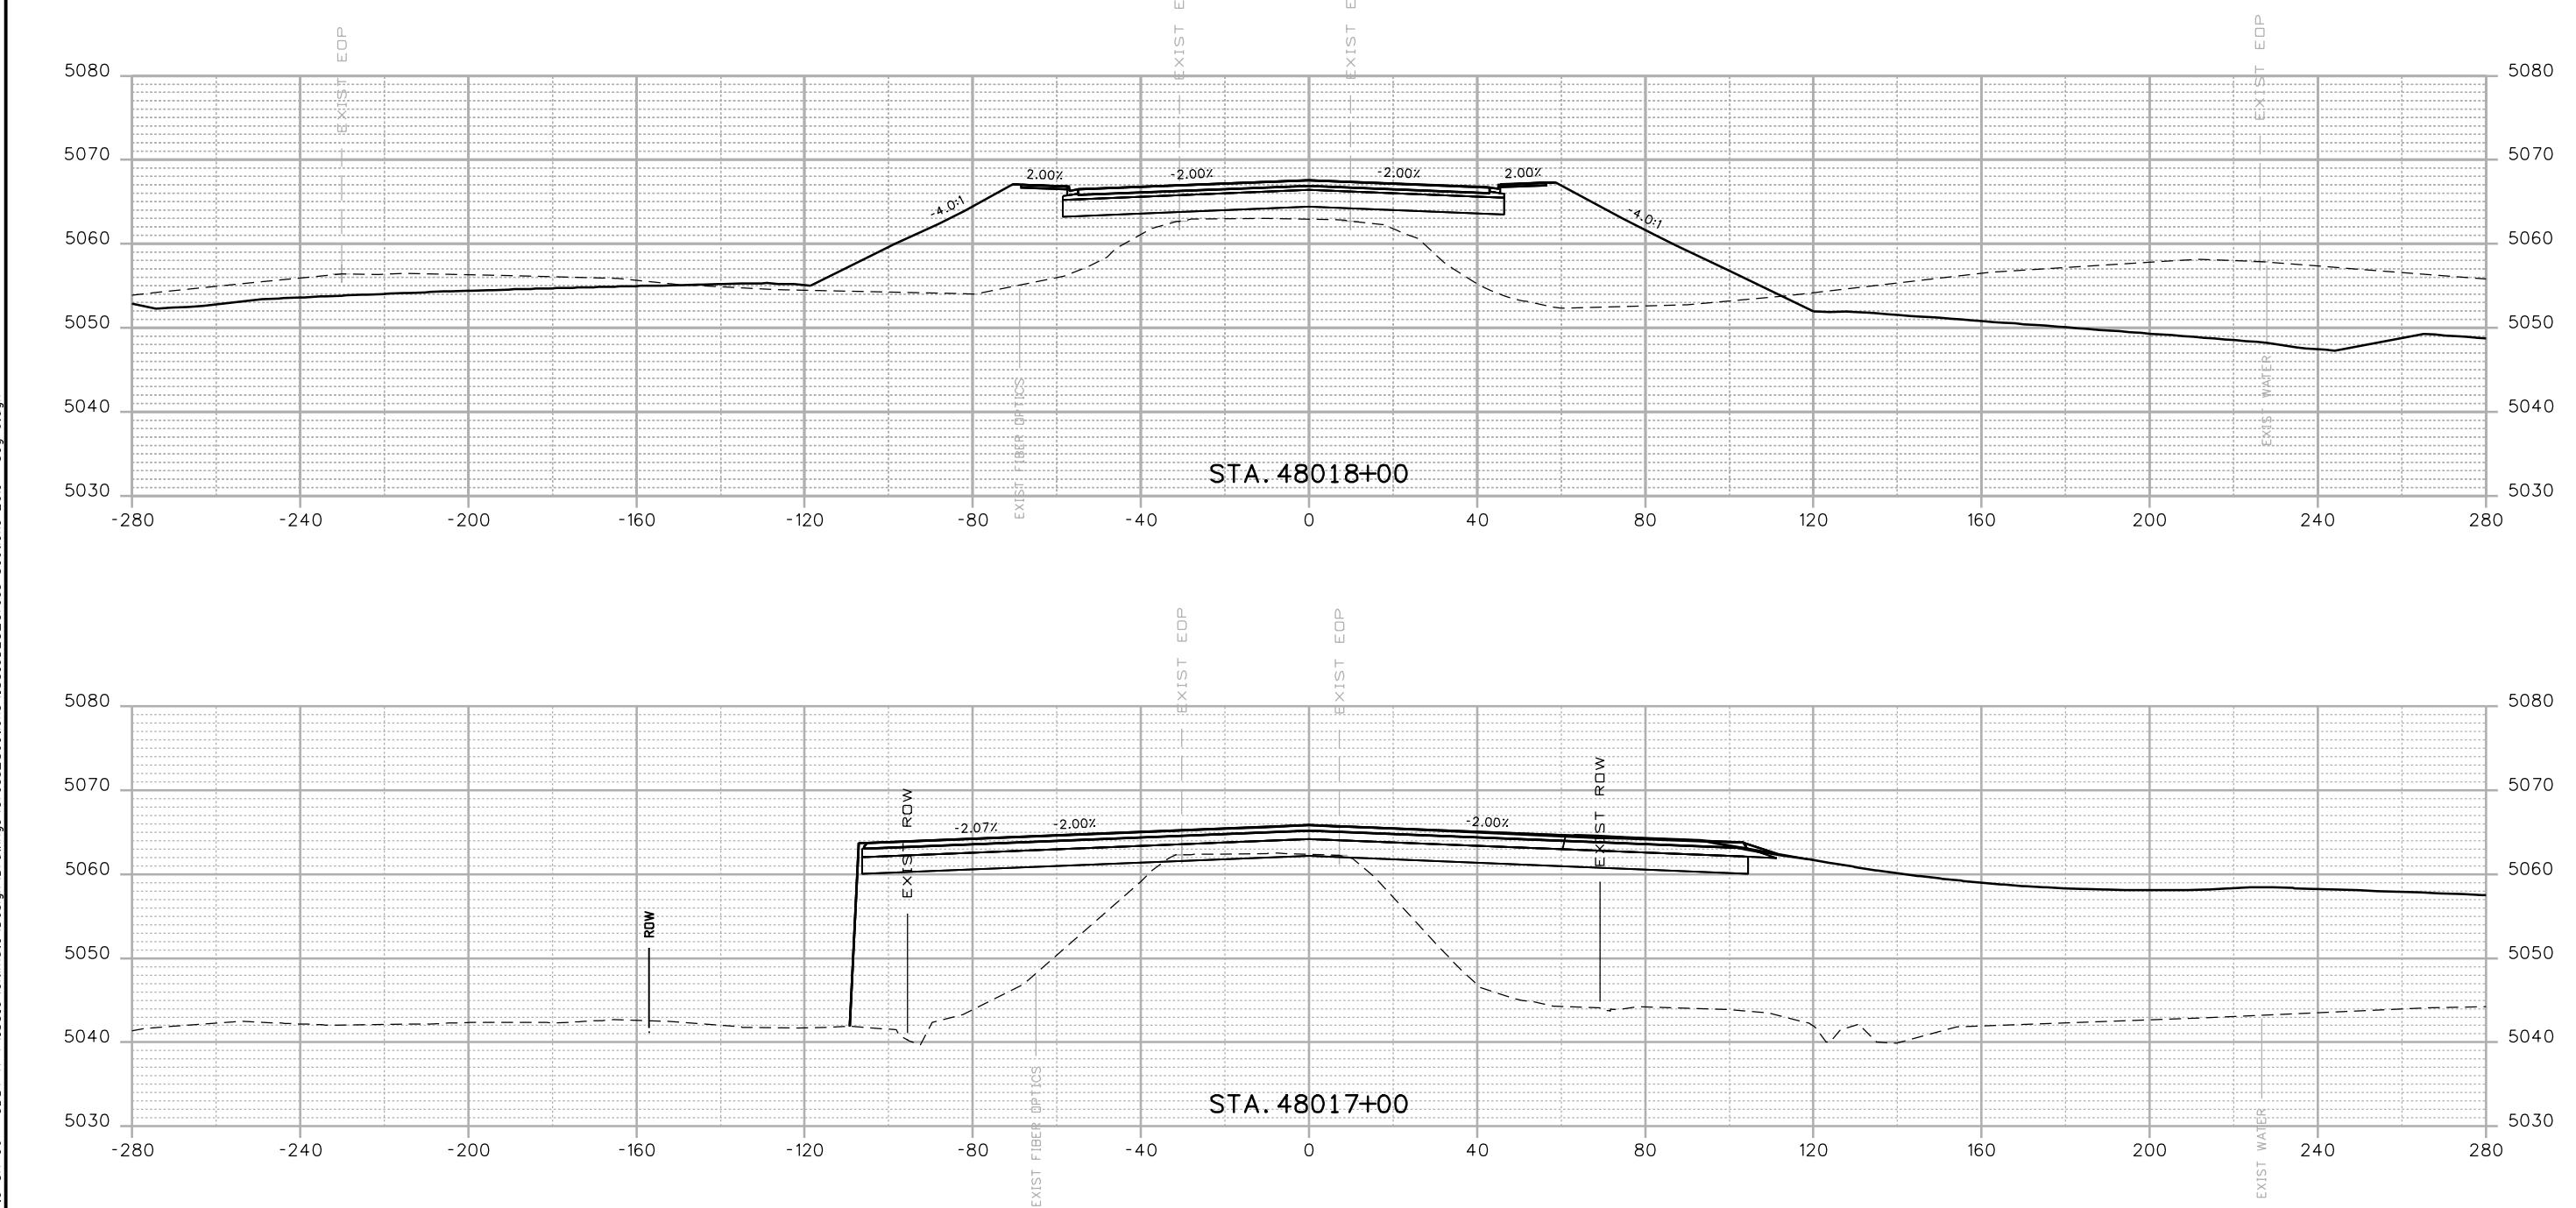



Print Date: 12/12/2016  
 Drawing File Name: 18319DES\_Cross\_Sections 20% - Seg 6.dgn  
 Horiz. Scale: 1:40  
 Vert. Scale: As Noted  
 Unit Information  
 Unit Leader Initials  
**MULLER**  
 ENGINEERING COMPANY

Sheet Revisions  
 Date: Comments Init.  
 00000  
*20% SUBMITTAL*

Colorado Department of Transportation  
  
 10601 W. 10th Street  
 Greeley, CO 80634  
 Phone: 970-350-2322 FAX: 970-350-2181  
 CJB

As Constructed	I-25 FROM N/D SH 56 TO N/D SH 402 CROSS SECTIONS SH 60 EAST			Project No./Code
No Revisions:				IM 0253-220
Revised:	Designer:	RKZ	Structure	18319
Detailer:	LMR	Numbers		
Void:	Sheet Subset:	XSEC	Subset Sheets:	X127 of 178
				Sheet Number 454

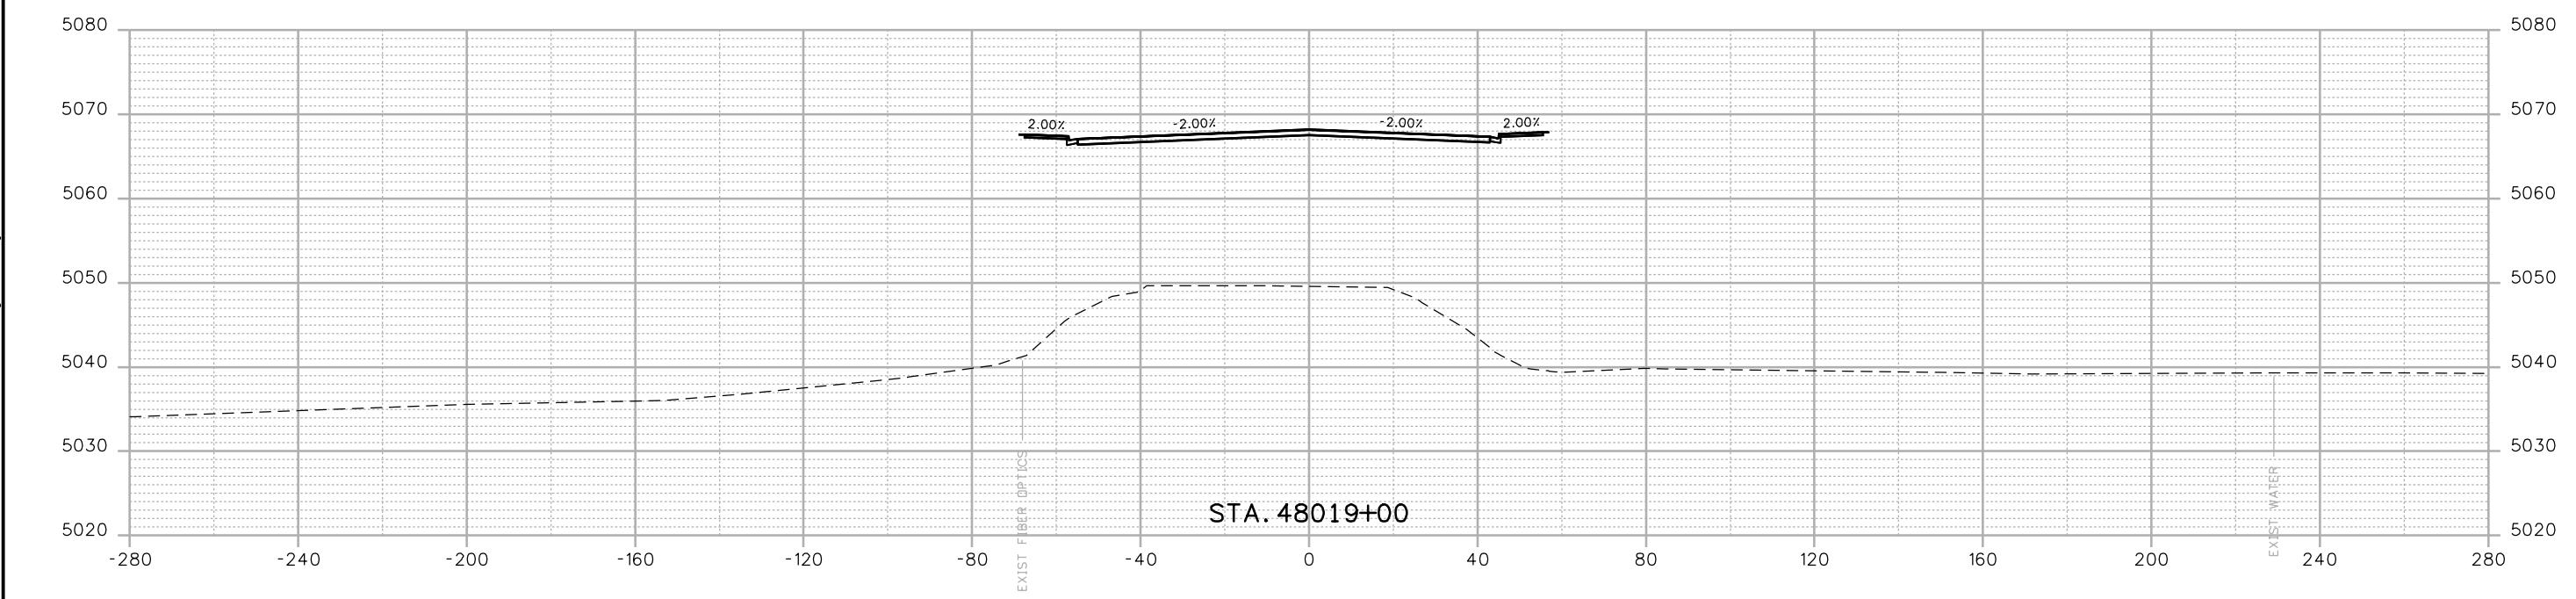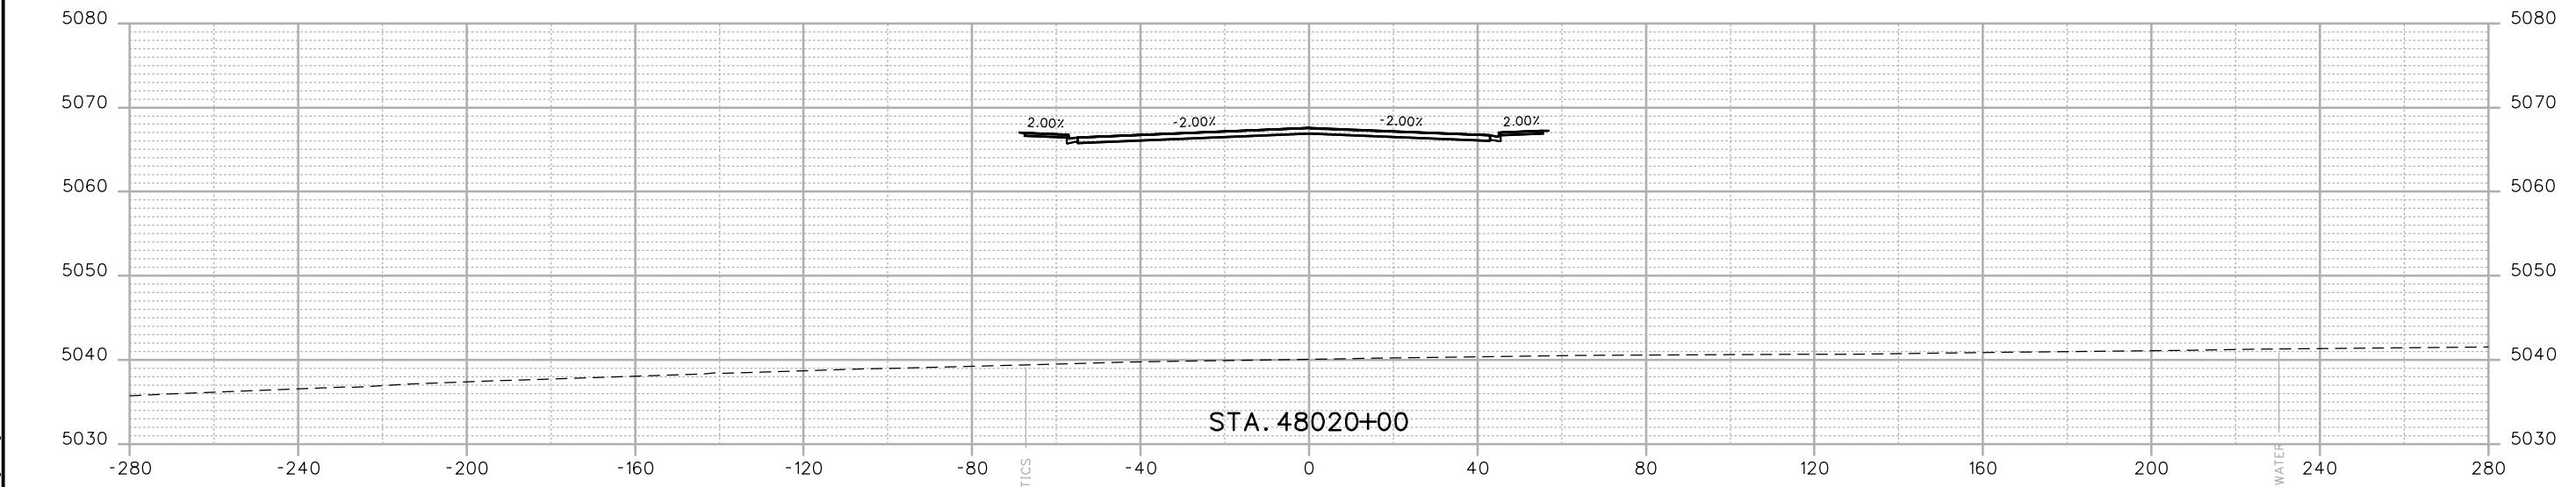

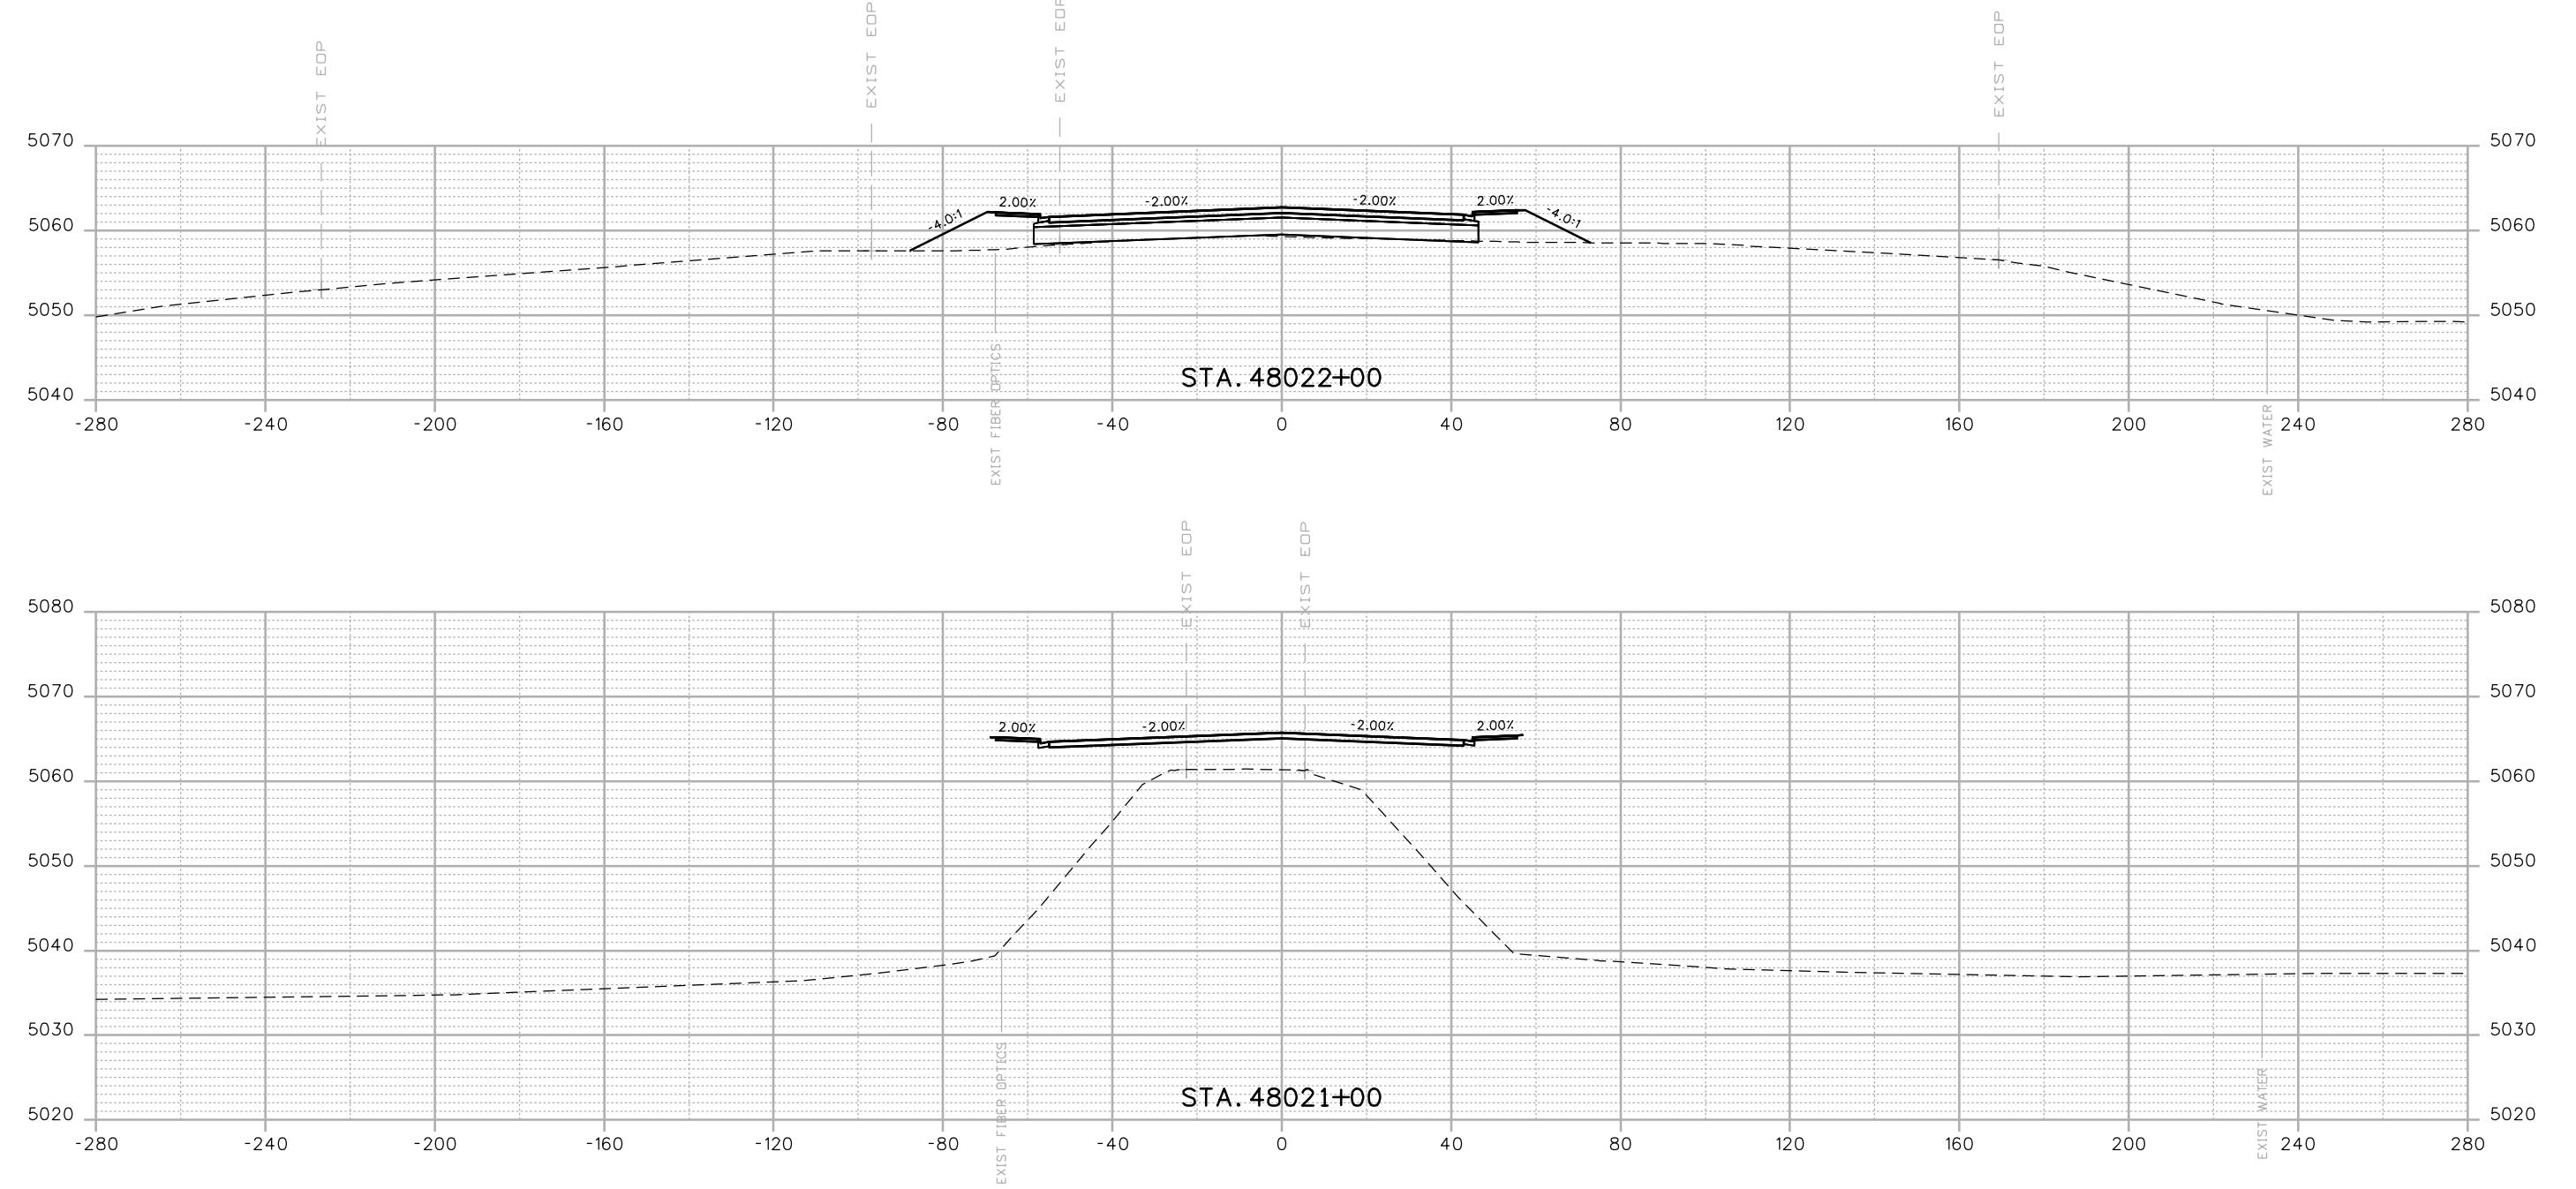



Print Date: 12/12/2016	
Drawing File Name: 18319DES_Cross Sections 20% - Seg 6.dgn	
Horiz. Scale: 1:40	Vert. Scale: As Noted
Unit Information	Unit Leader Initials
<b>MULLER</b> ENGINEERING COMPANY	


00000

Sheet Revisions  
 Date: Comments Init.  
 20% SUBMITTAL

Colorado Department of Transportation  
  
 10601 W. 10th Street  
 Greeley, CO 80634  
 Phone: 970-350-2322 FAX: 970-350-2181  
 Region 4 CJB

As Constructed	I-25 FROM N/D SH 56 TO N/D SH 402 CROSS SECTIONS SH 60 EAST			Project No./Code
No Revisions:				
Revised:	Designer: RKZ	Structure		IM 0253-220
	Detailer: LMR	Numbers		18319
Void:	Sheet Subset: XSEC	Subset Sheets:	X129 of 178	Sheet Number 456

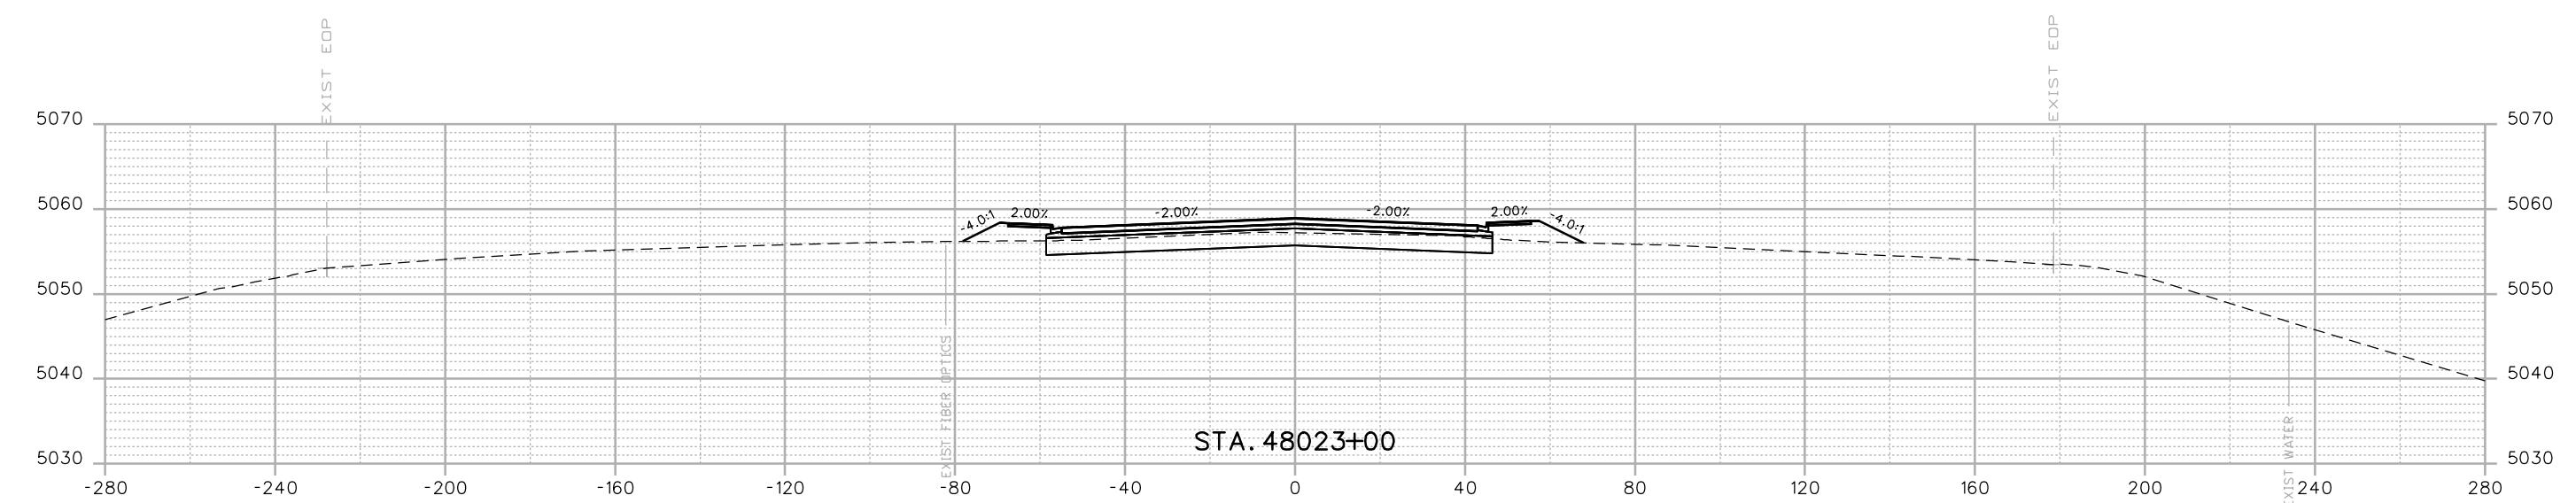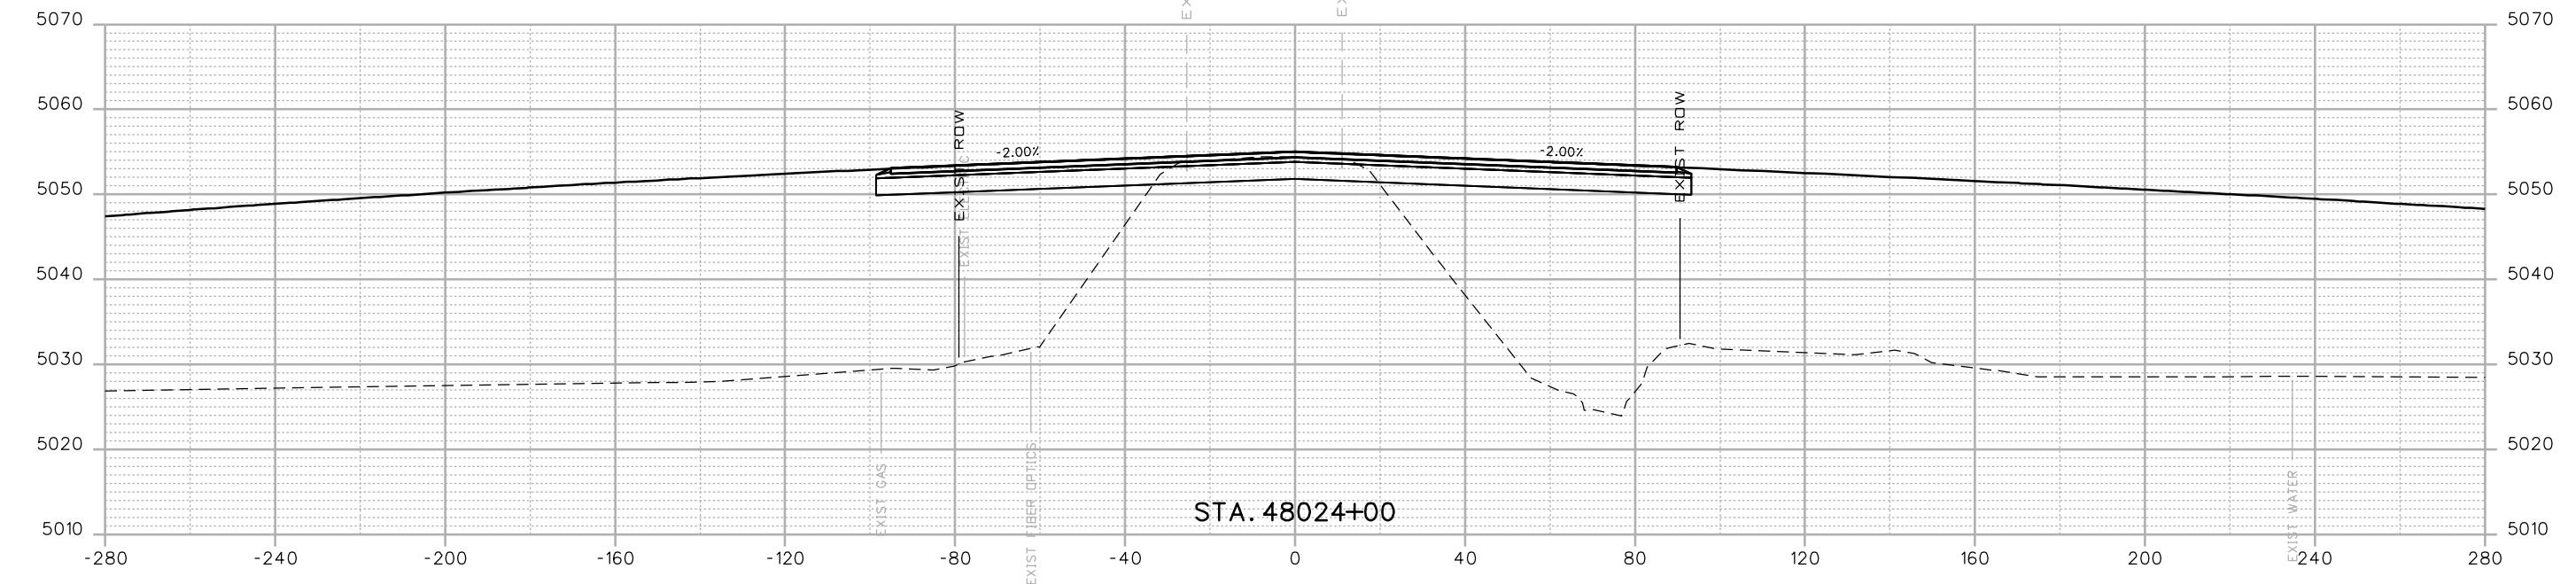


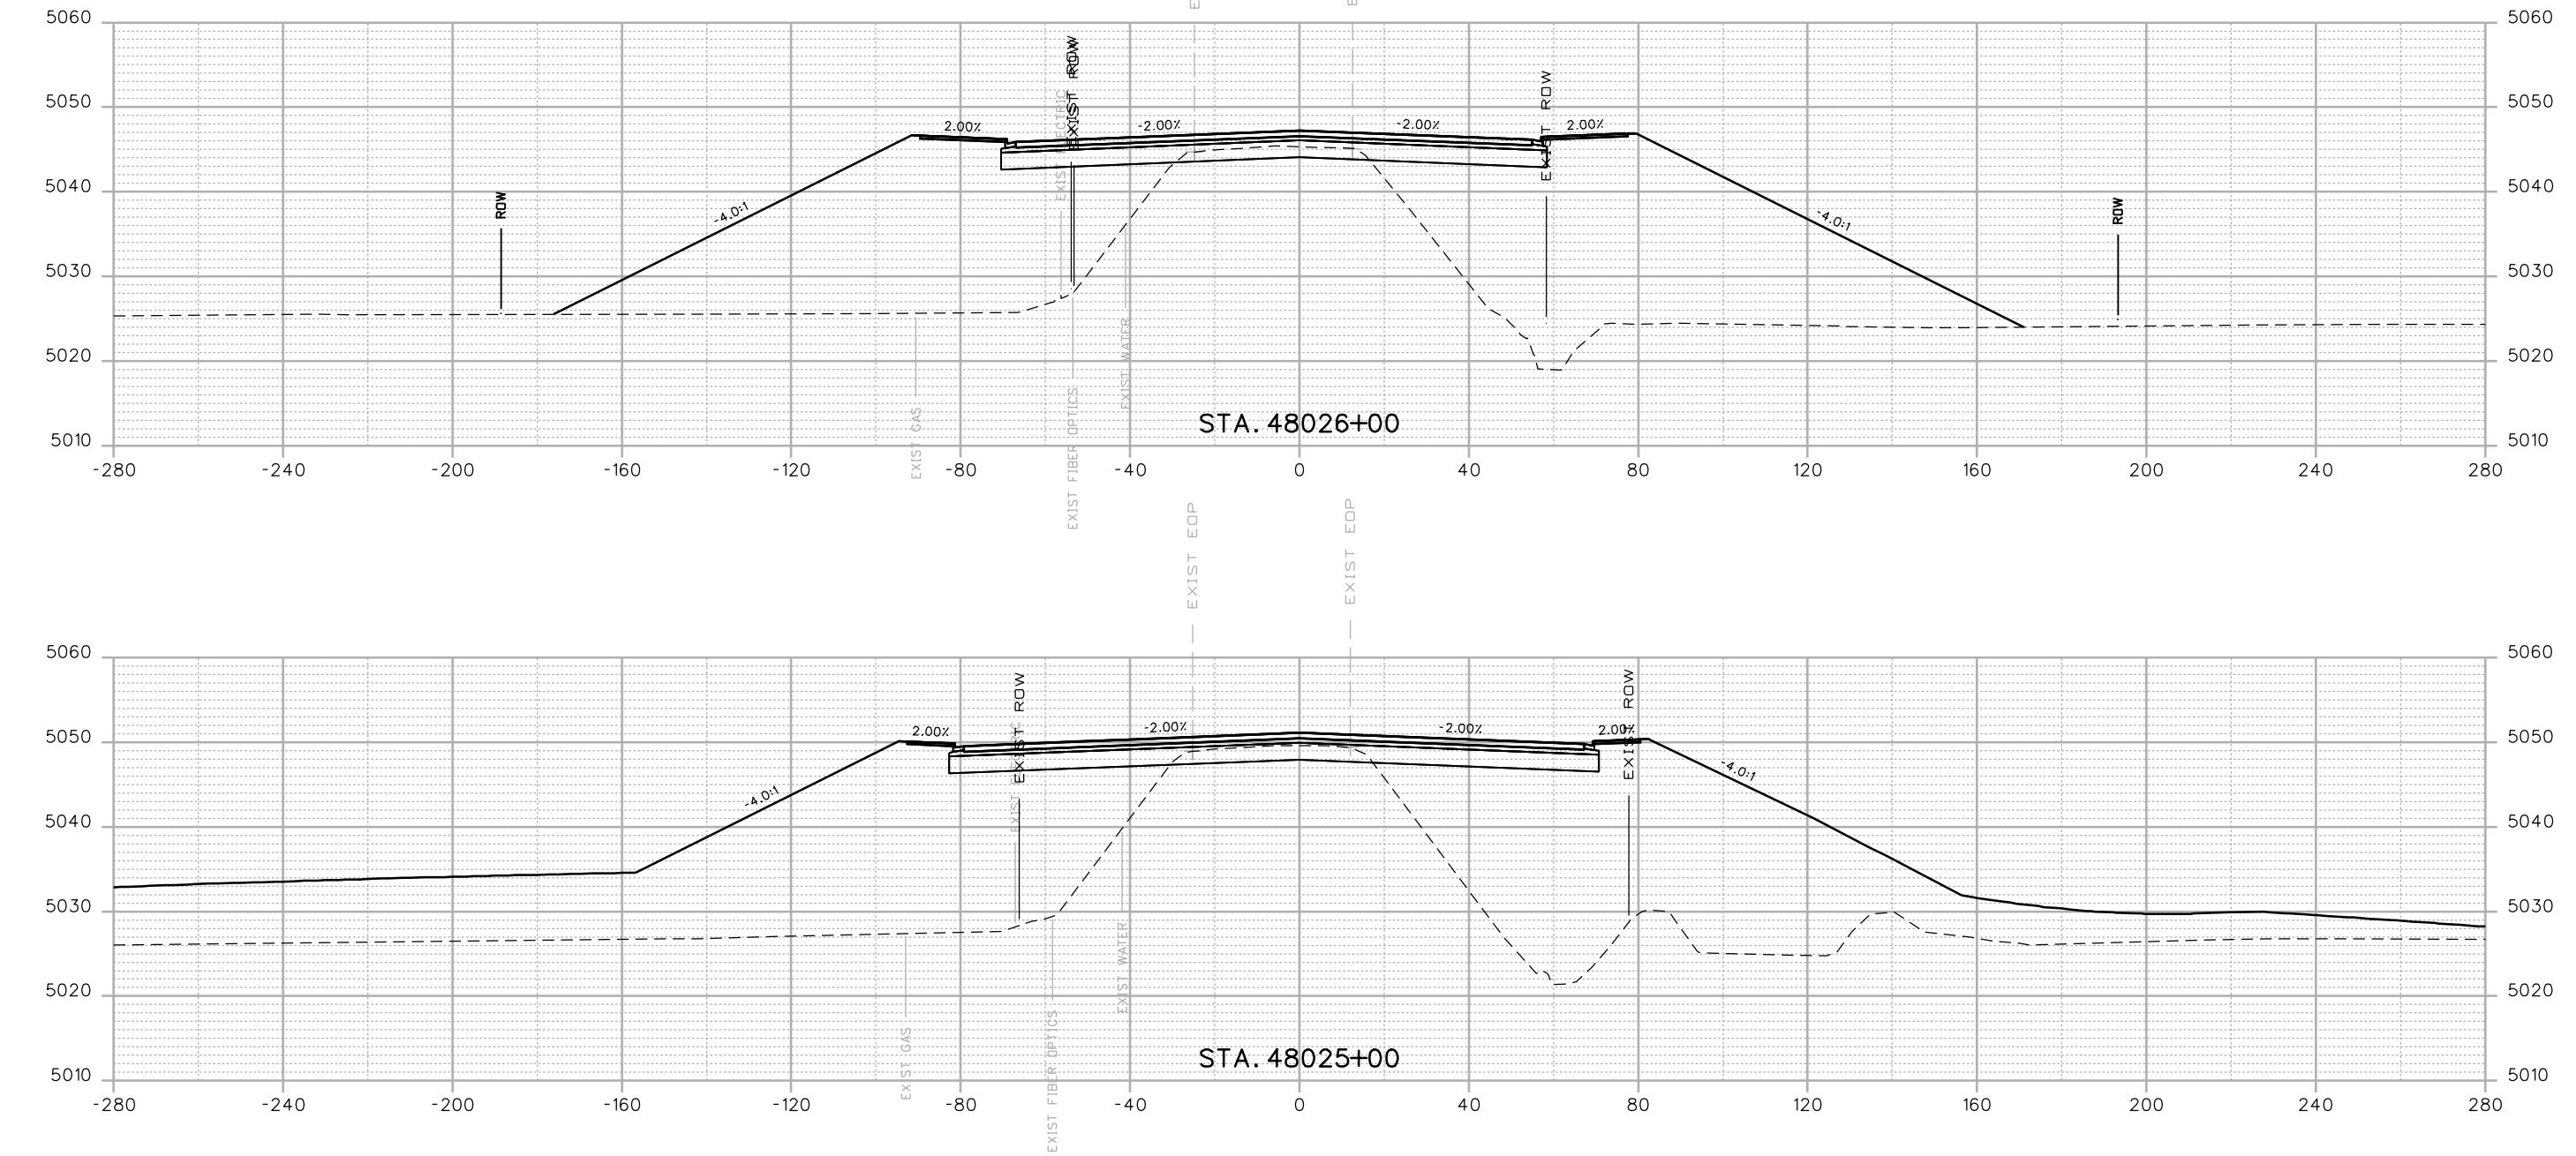


Print Date: 12/12/2016	
Drawing File Name: 18319DES_Cross Sections 20% - Seg 6.dgn	
Horiz. Scale: 1:40	Vert. Scale: As Noted
Unit Information	Unit Leader Initials
<b>MULLER</b> ENGINEERING COMPANY	0000

Sheet Revisions  
Date: Comments Init.  
**20% SUBMITTAL**

Colorado Department of Transportation  
10601 W. 10th Street  
Greeley, CO 80634  
Phone: 970-350-2322 FAX: 970-350-2181  
Region 4 CJB

As Constructed	I-25 FROM N/D SH 56 TO N/D SH 402 CROSS SECTIONS SH 60 EAST		Project No./Code
No Revisions:			IM 0253-220
Revised:	Designer: RKZ	Structure	18319
Detailer: LMR	Numbers		
Void:	Sheet Subset: XSEC	Subset Sheets: XI31 of 178	Sheet Number 458

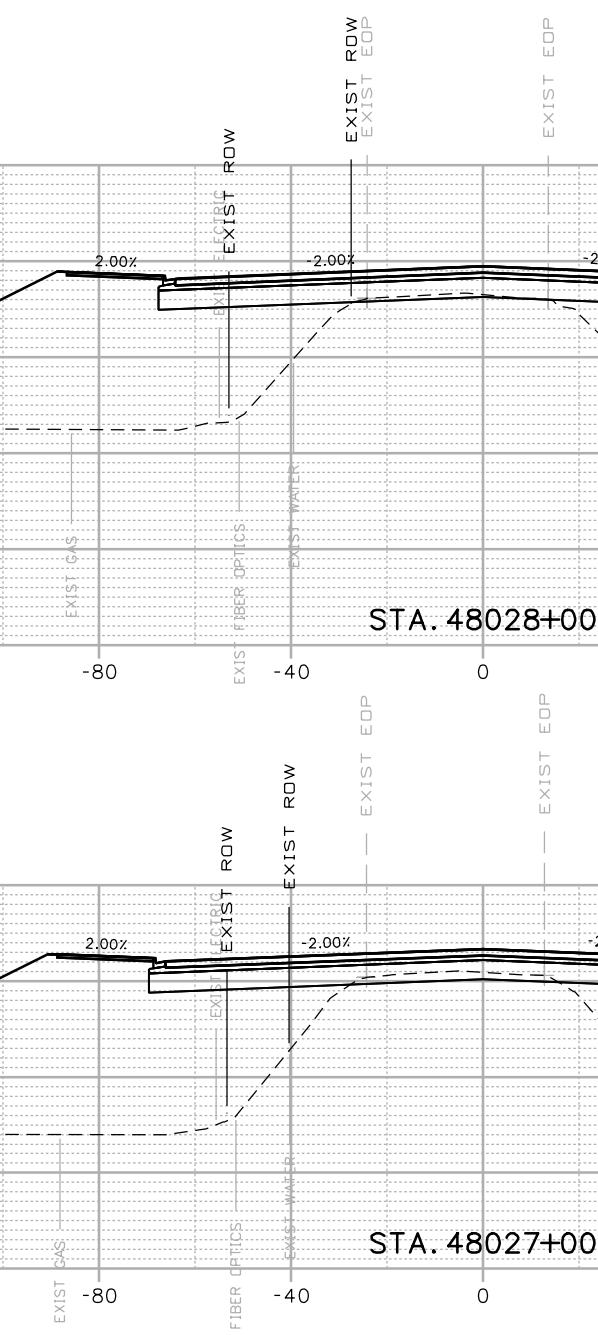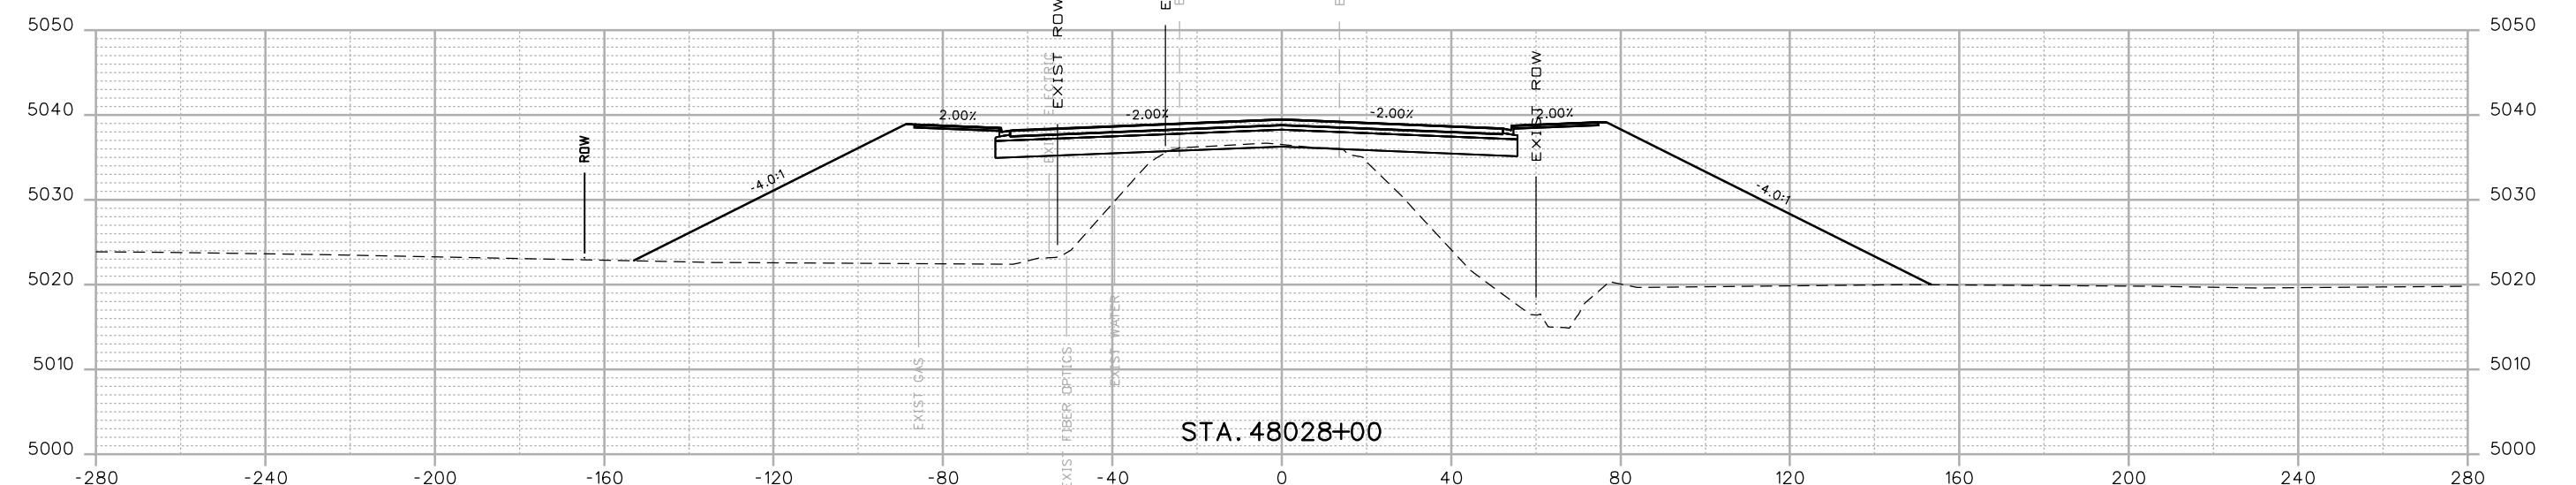

Print Date: 12/12/2016  
 Drawing File Name: 18319DES\_Cross Sections 20% - Seg 6.dgn  
 Horiz. Scale: 1:40 Vert. Scale: As Noted  
 Unit Information Unit Leader Initials  
**MULLER**  
 ENGINEERING COMPANY

00000

Sheet Revisions  
 Date: Comments Int.  
 20% SUBMITTAL




Colorado Department of Transportation  
 10601 W. 10th Street  
 Greeley, CO 80634  
 Phone: 970-350-2322 FAX: 970-350-2181


CJB

As Constructed  
 No Revisions:  
 Revised:  
 Designer: RKZ Structure  
 Detailer: LMR Numbers  
 Void:  
 Sheet Subset: XSEC Subset Sheets: X132 of 178

I-25 FROM N/D SH 56 TO N/D SH 402  
 CROSS SECTIONS  
 SH 60 EAST

Project No./Code  
 IM 0253-220  
 18319  
 Sheet Number 459

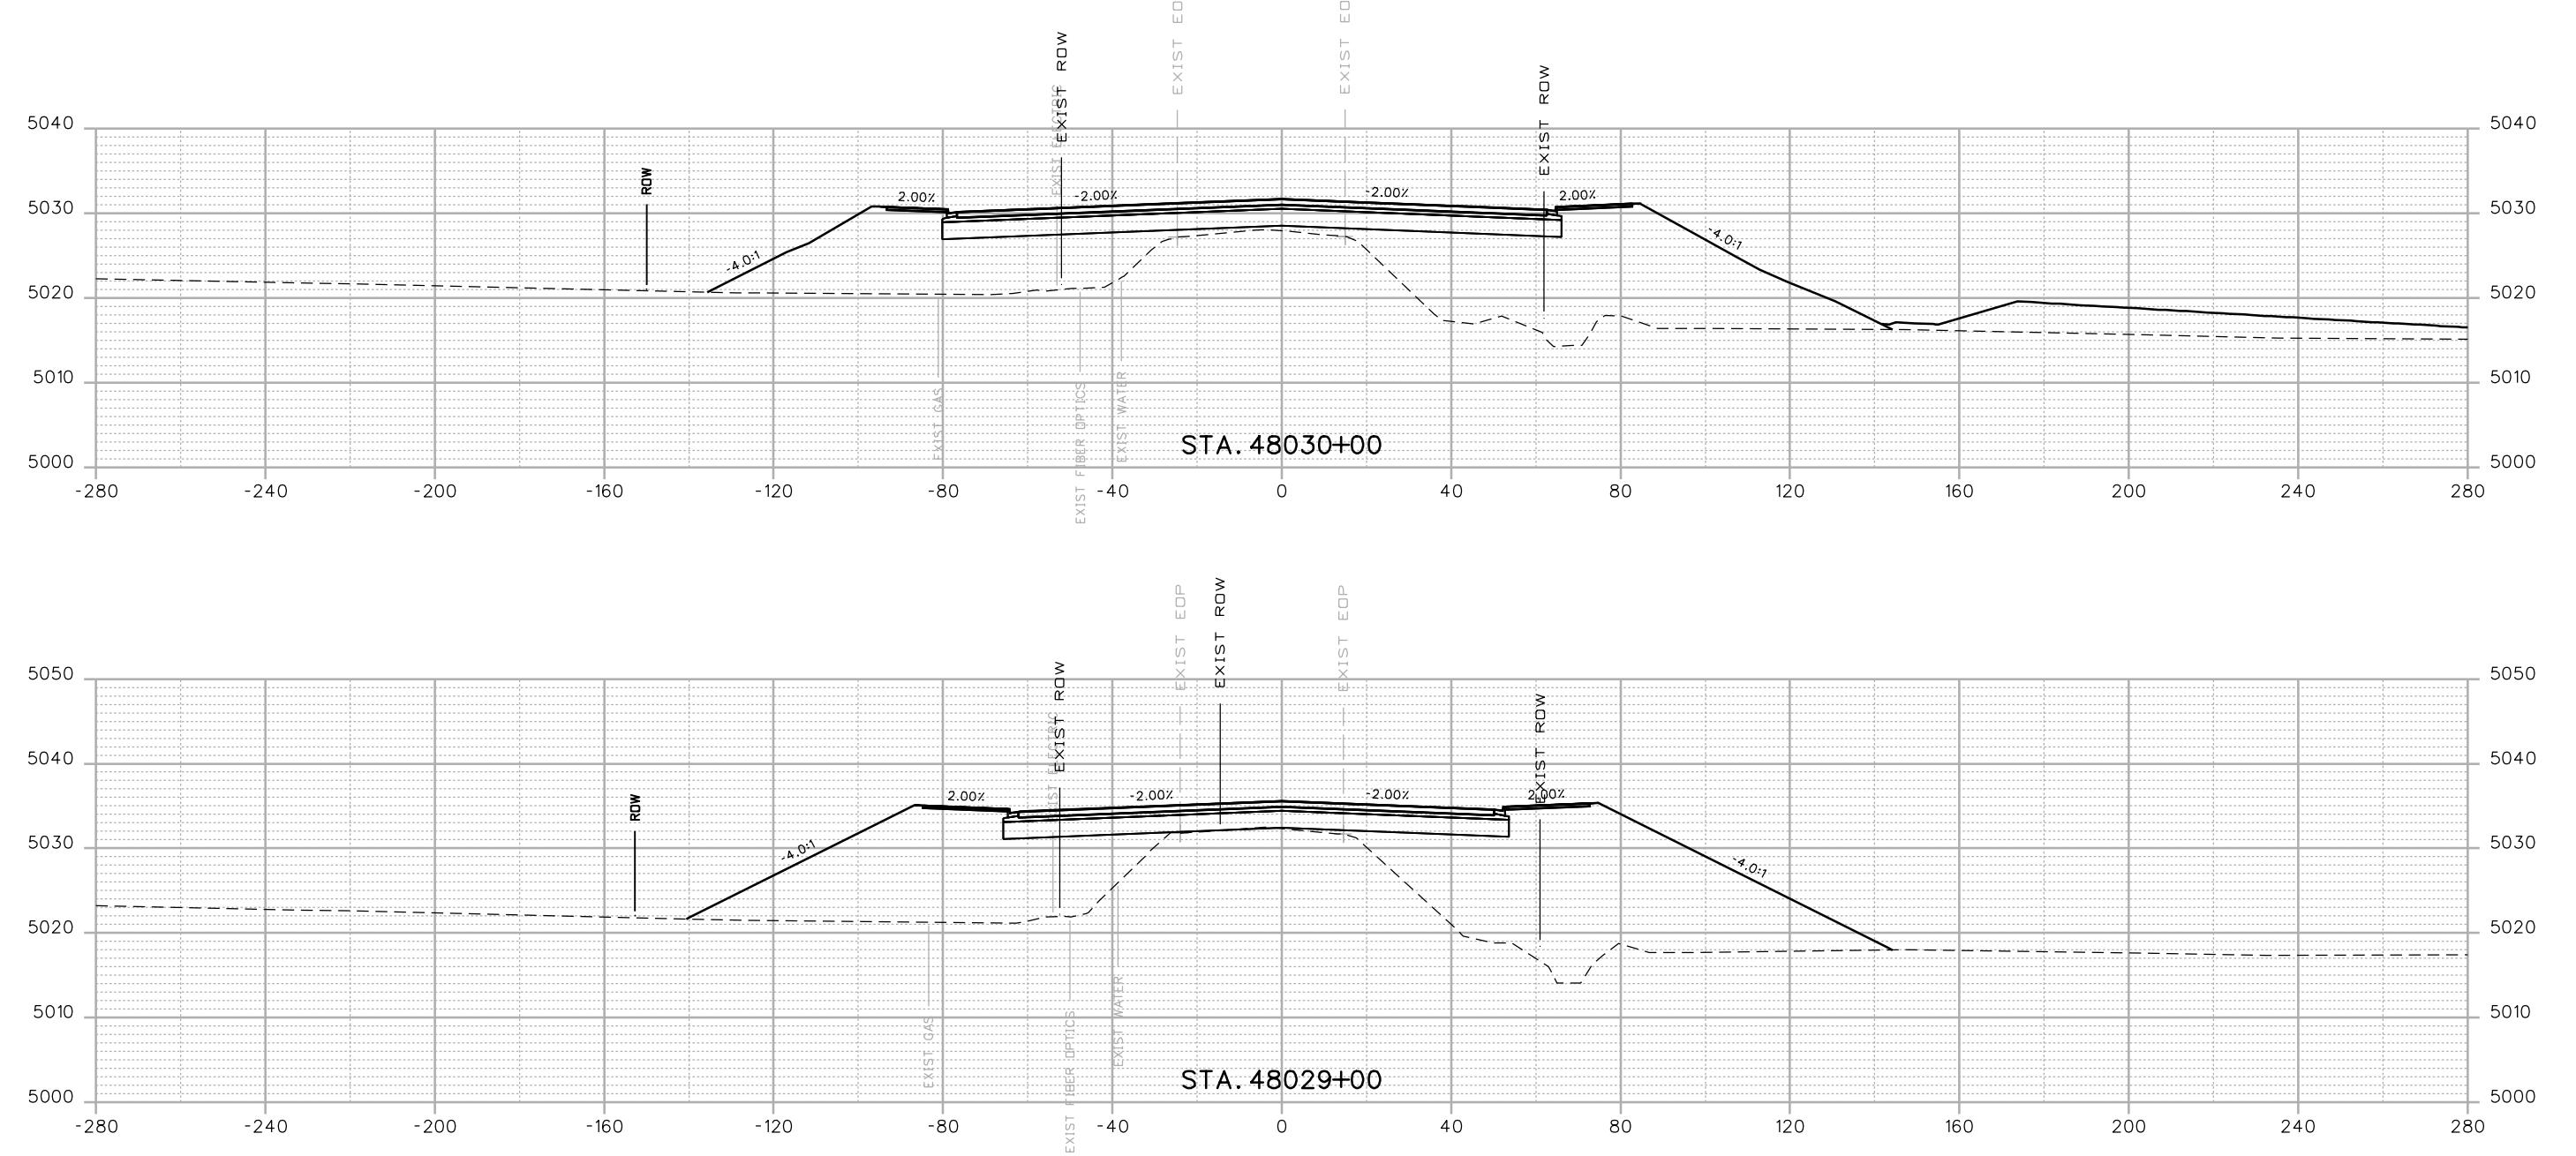

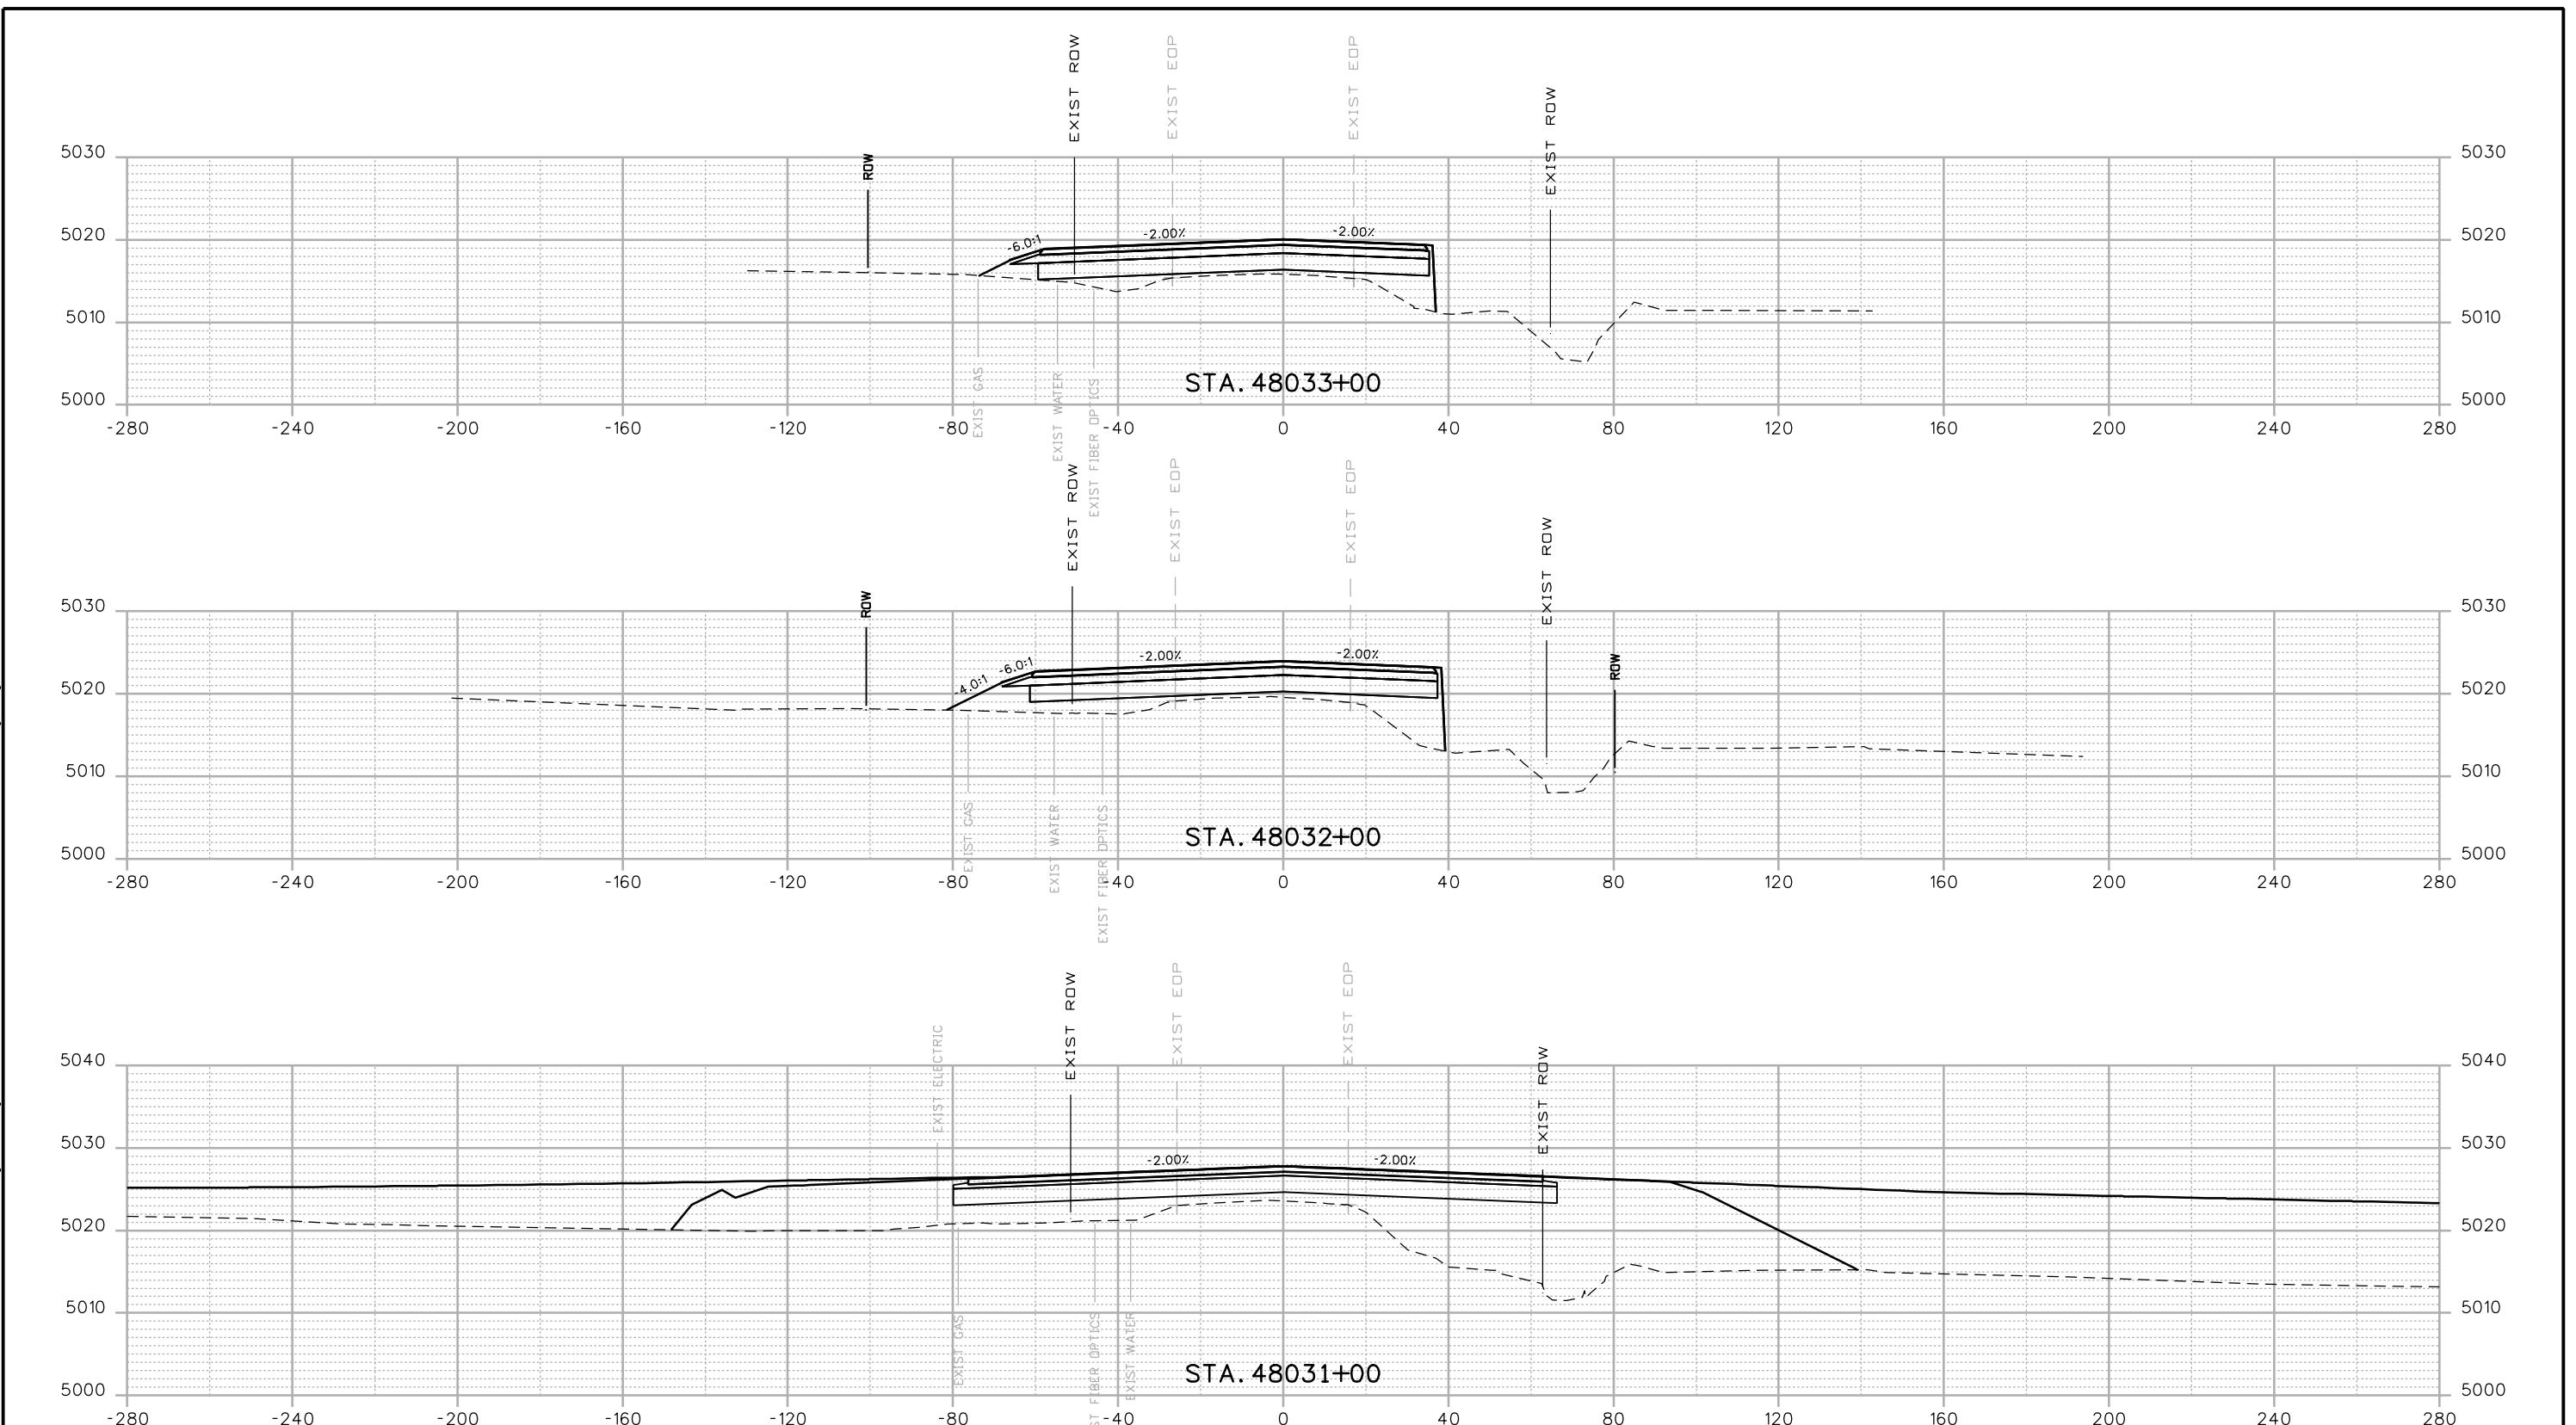

Print Date: 12/12/2016  
 Drawing File Name: 18319DES\_Cross Sections 20% - Seg 6.dgn  
 Horiz. Scale: 1:40  
 Vert. Scale: As Noted  
 Unit Information  
 MULLER  
 ENGINEERING COMPANY

00000

Sheet Revisions  
 Date: Comments Init.  
 20% SUBMITTAL




Colorado Department of Transportation  
 10601 W. 10th Street  
 Greeley, CO 80634  
 Phone: 970-350-2322 FAX: 970-350-2181  
 CJB

As Constructed  
 No Revisions:  
 Revised:  
 Designer: RKZ | Structure  
 Detailer: LMR | Numbers  
 Void:  
 Sheet Subset: XSEC | Subset Sheets: X134 of 178

I-25 FROM N/D SH 56 TO N/D SH 402  
 CROSS SECTIONS  
 SH 60 EAST

Project No./Code  
 IM 0253-220  
 18319  
 Sheet Number 461

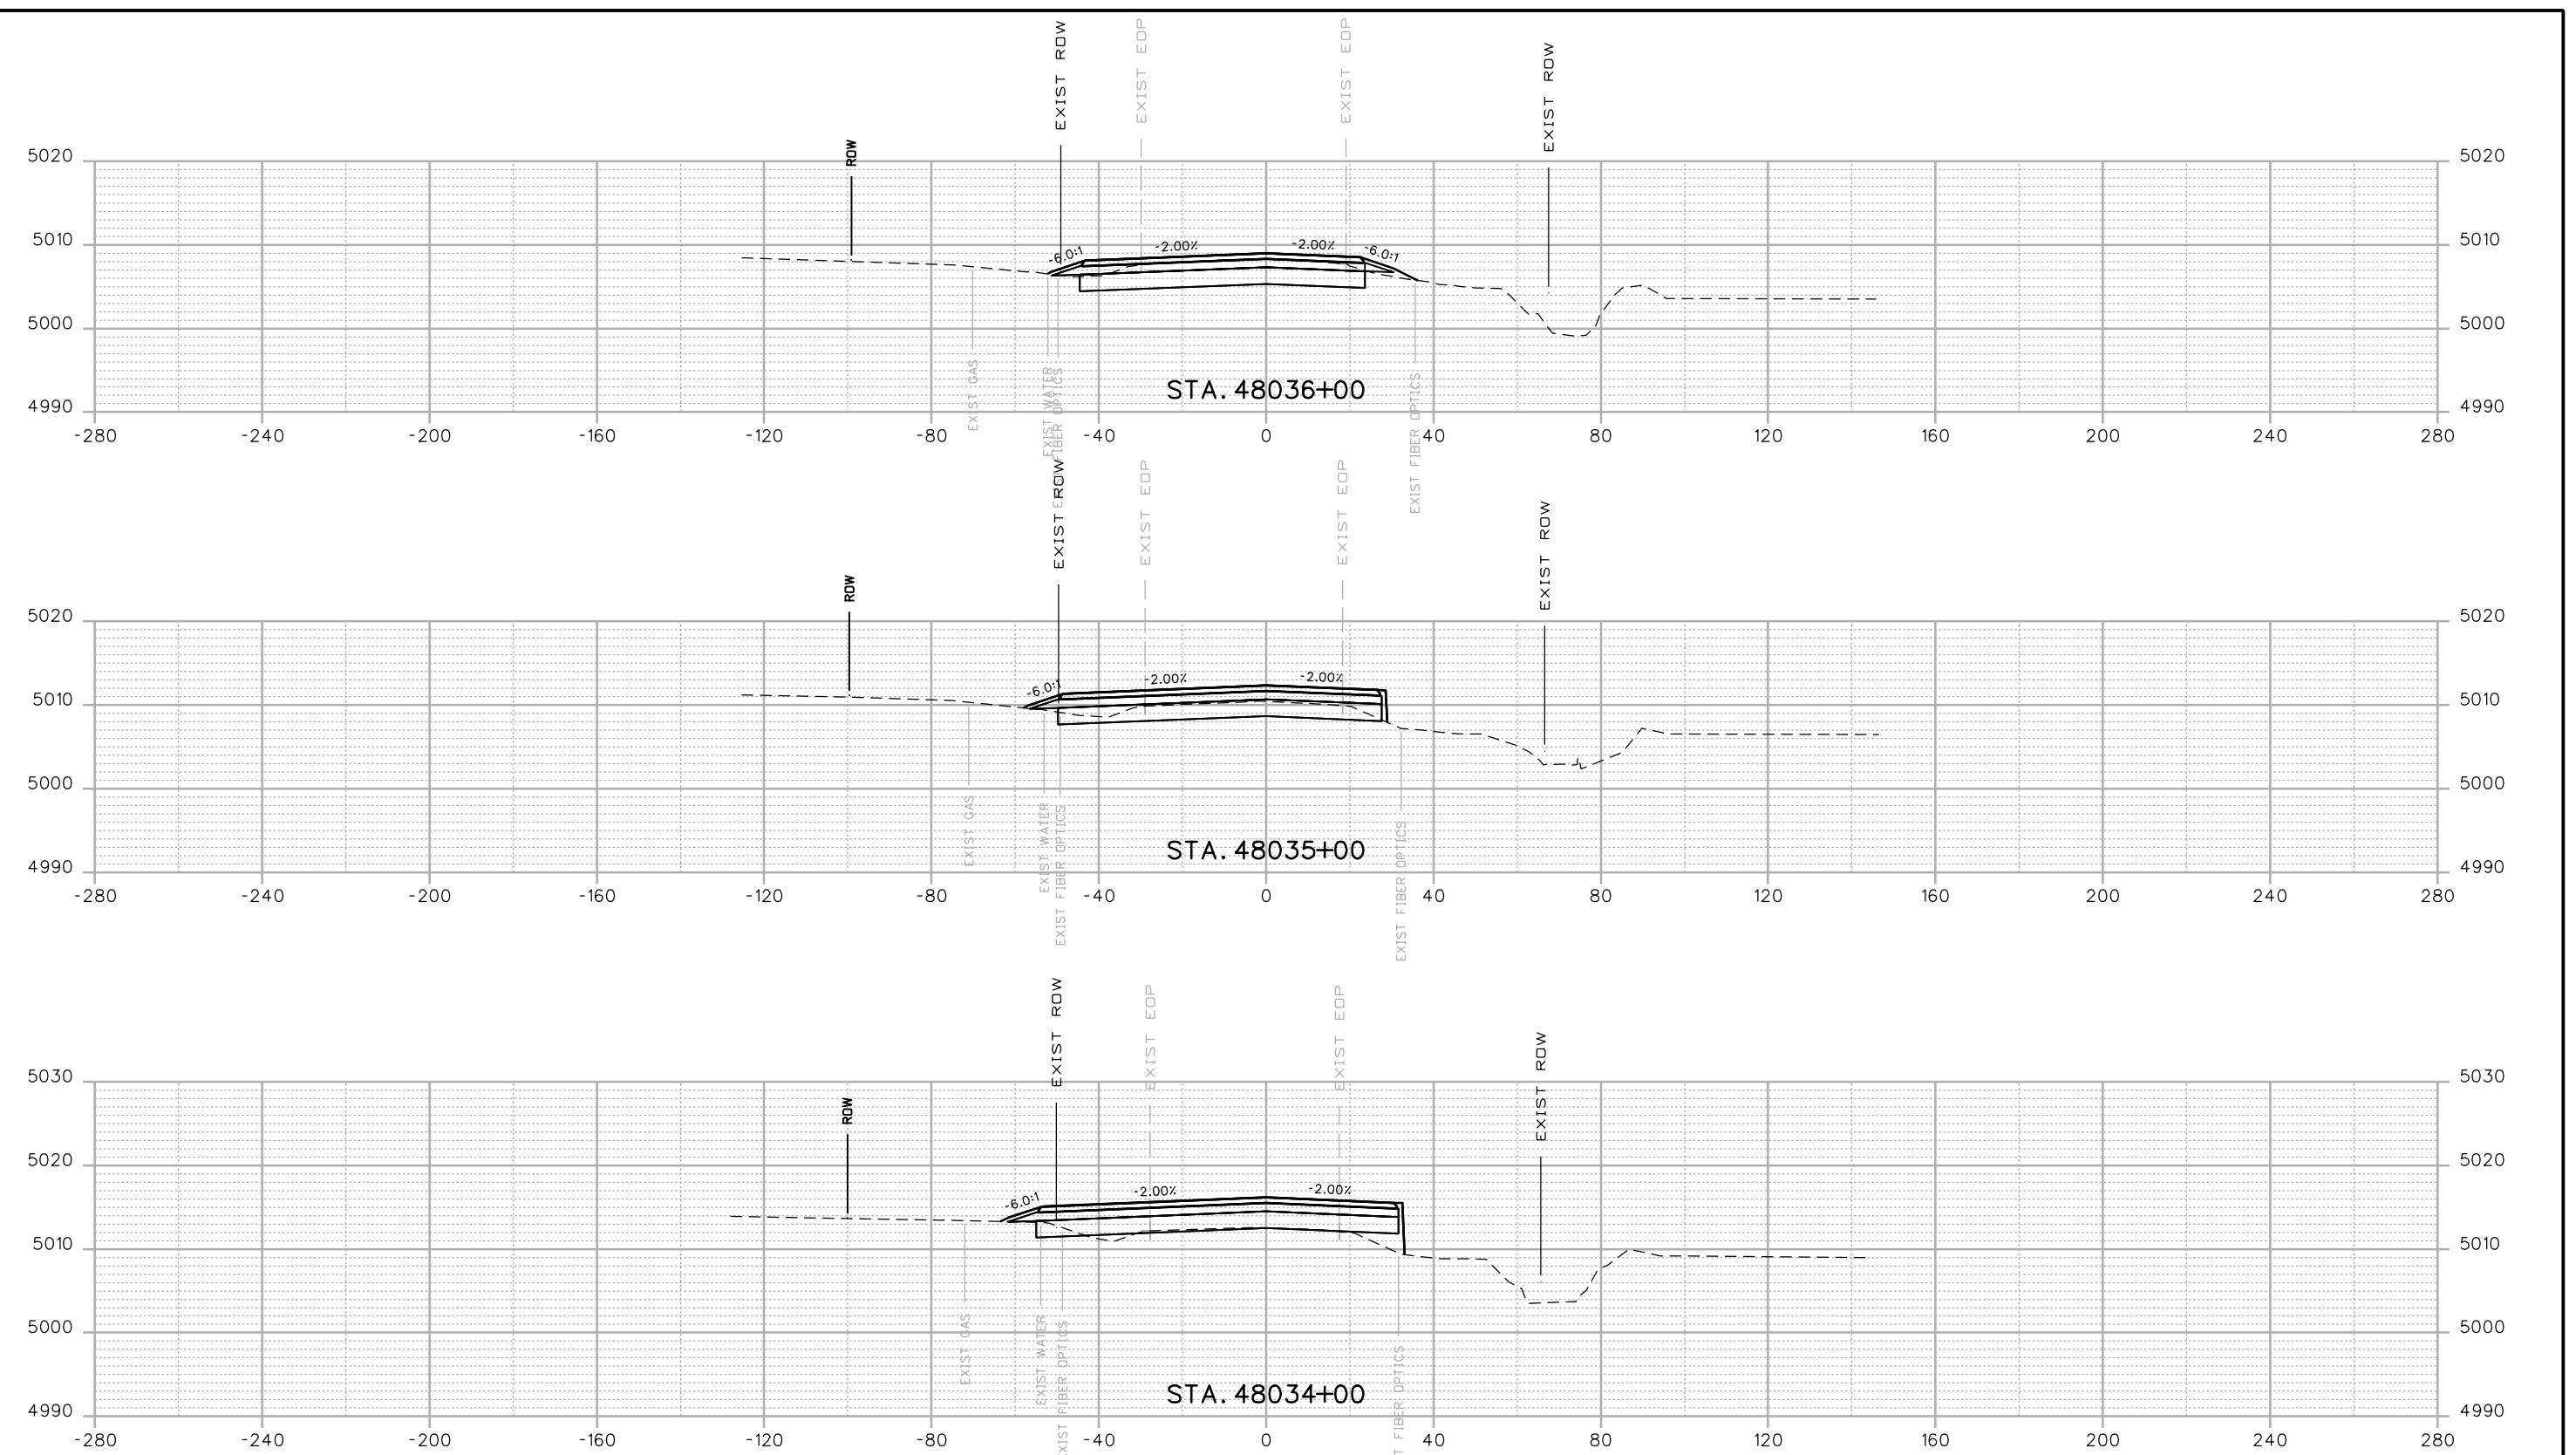


Print Date: 12/12/2016  
 Drawing File Name: 18319DES\_Cross\_Sections 20% - Seg 6.dgn  
 Horiz. Scale: 1:40  
 Vert. Scale: As Noted  
 Unit Information  
 Unit Leader Initials

**MULLER**  
 ENGINEERING COMPANY

00000

Sheet Revisions  
 Date: Comments Init.  
 20% SUBMITTAL

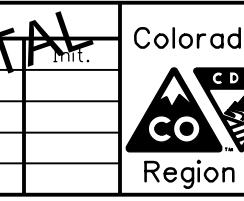


Colorado Department of Transportation  
 10601 W. 10th Street  
 Greeley, CO 80634  
 Phone: 970-350-2322 FAX: 970-350-2181  
 CJB

As Constructed  
 No Revisions:  
 Revised:  
 Designer: RKZ | Structure  
 Detailer: LMR | Numbers  
 Void:  
 Sheet Subset: XSEC | Subset Sheets: X135 of 178

I-25 FROM N/D SH 56 TO N/D SH 402  
 CROSS SECTIONS  
 SH 60 EAST

Project No./Code  
 IM 0253-220  
 18319  
 Sheet Number 462

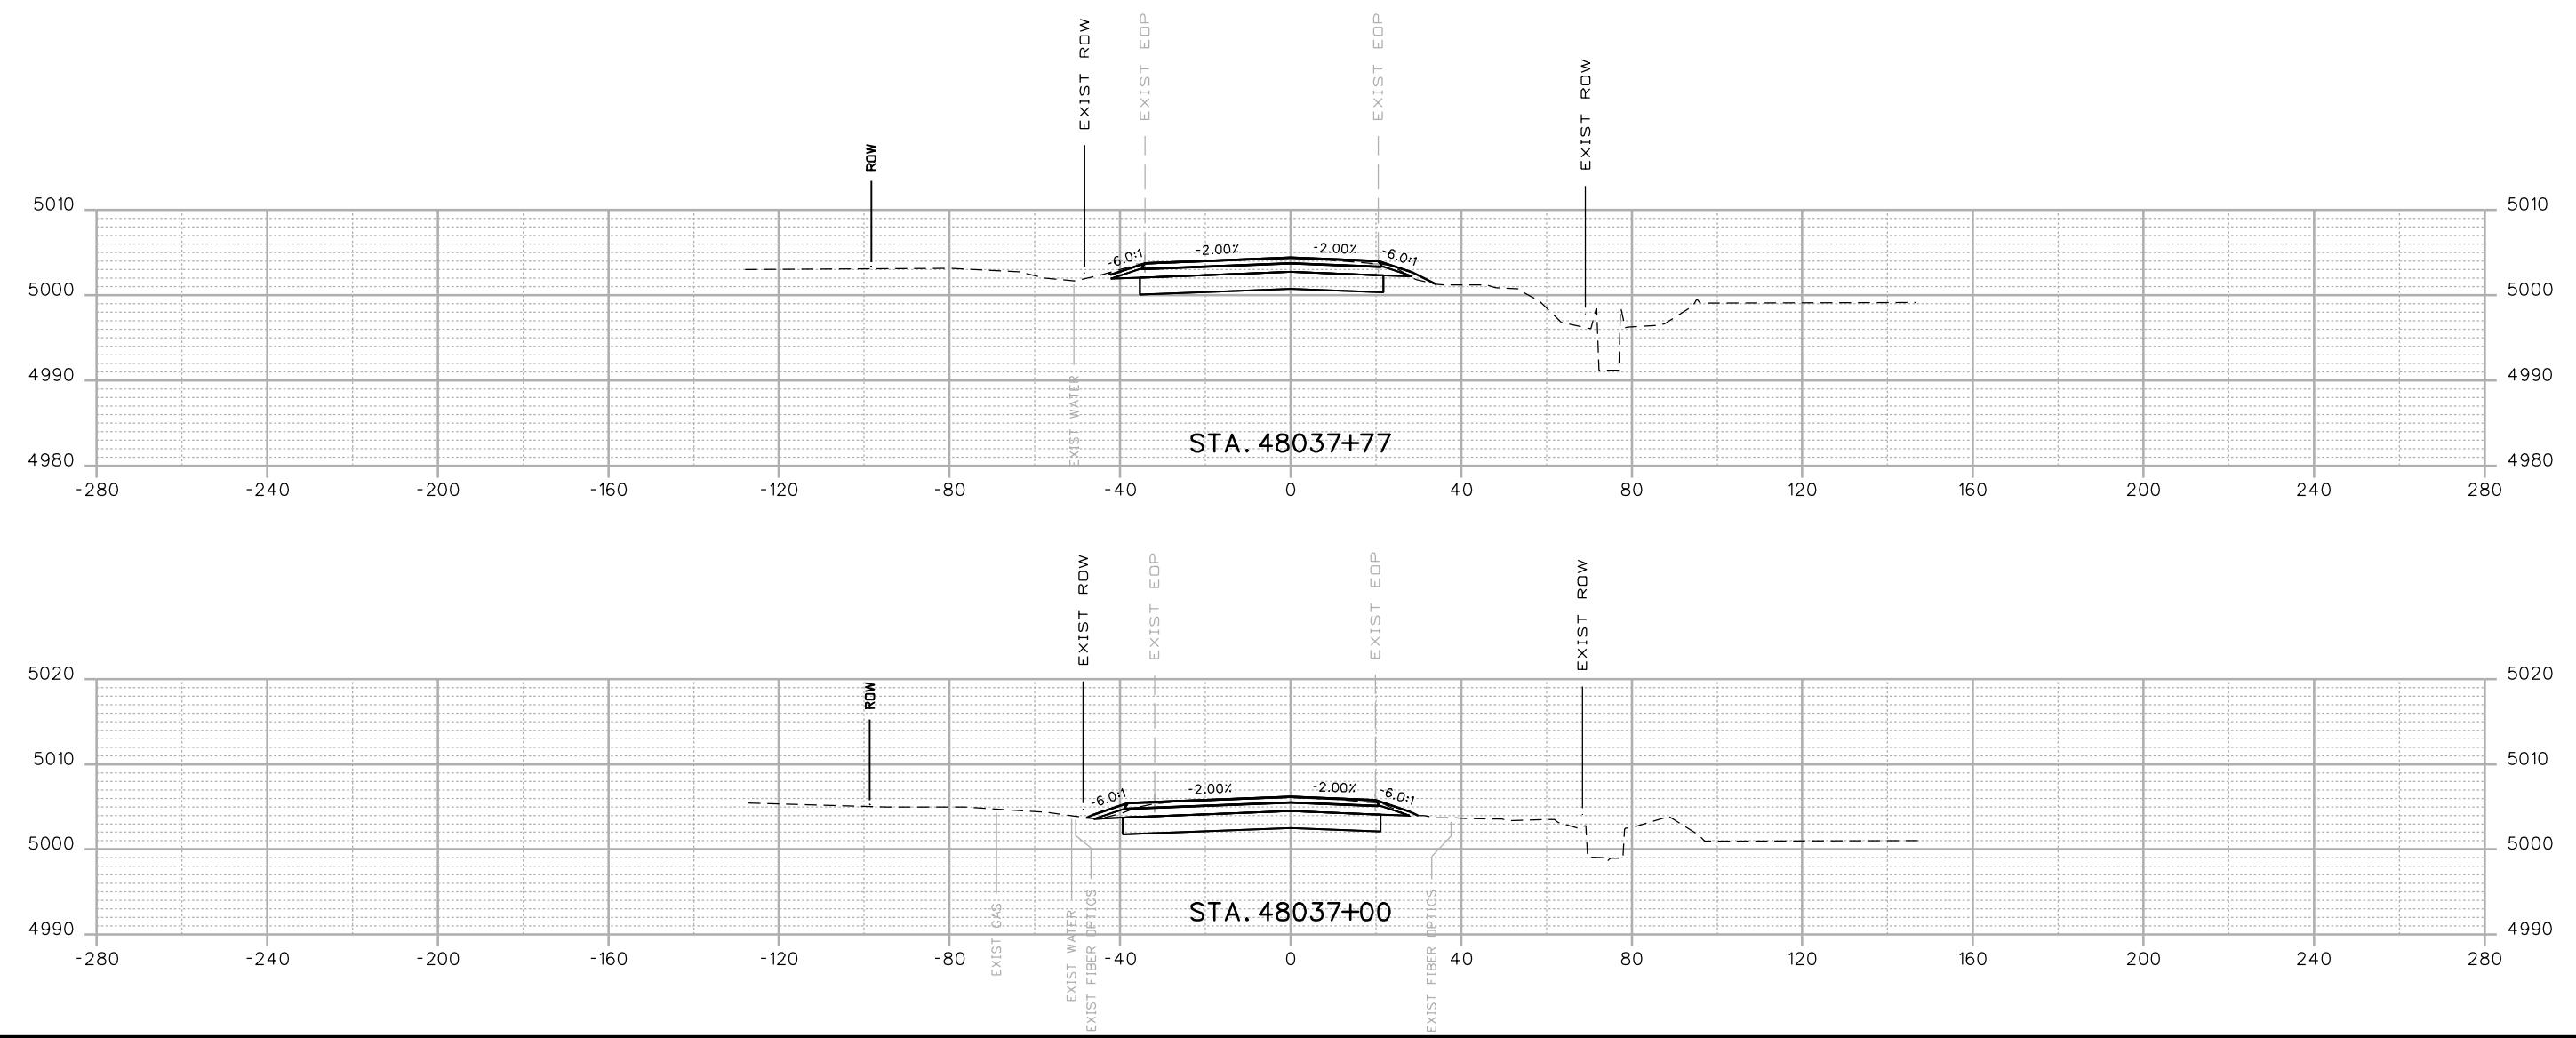

Print Date: 12/12/2016	Sheet Revisions		Colorado Department of Transportation		As Constructed	I-25 FROM N/D SH 56 TO N/D SH 402 CROSS SECTIONS SH 60 EAST		Project No./Code	
Drawing File Name: 18319DES_Cross Sections 20% - Seg 6.dgn	Date:	Comments	Unit:	Region:	No Revisions:			IM 0253-220	
Horiz. Scale: 1:40	Vert. Scale: As Noted				Revised:	Designer:	RKZ	Structure	18319
Unit Information	Unit Leader Initials				Void:	Detailer:	LMR	Numbers	
<b>MULLER</b> ENGINEERING COMPANY	0000	20% SUBMITTAL		CO Region 4		Sheet Subset:	XSEC	Subset Sheets:	X136 of 178
									Sheet Number 463

Print Date: 12/12/2016  
 Drawing File Name: 18319DES\_Cross Sections 20% - Seg 6.dgn  
 Horiz. Scale: 1:40 Vert. Scale: As Noted  
 Unit Information Unit Leader Initials  
**MULLER**  
 ENGINEERING COMPANY

00000

Sheet Revisions  
 Date: Comments Init.  
 20% SUBMITTAL






Colorado Department of Transportation  
 10601 W. 10th Street  
 Greeley, CO 80634  
 Phone: 970-350-2322 FAX: 970-350-2181  
 CJB

As Constructed  
 No Revisions:  
 Revised:  
 Designer: RKZ | Structure  
 Detailer: LMR | Numbers  
 Void:  
 Sheet Subset: XSEC | Subset Sheets: X137 of 178

I-25 FROM N/D SH 56 TO N/D SH 402  
 CROSS SECTIONS  
 LCR 14

Project No./Code  
 IM 0253-220  
 18319  
 Sheet Number 464

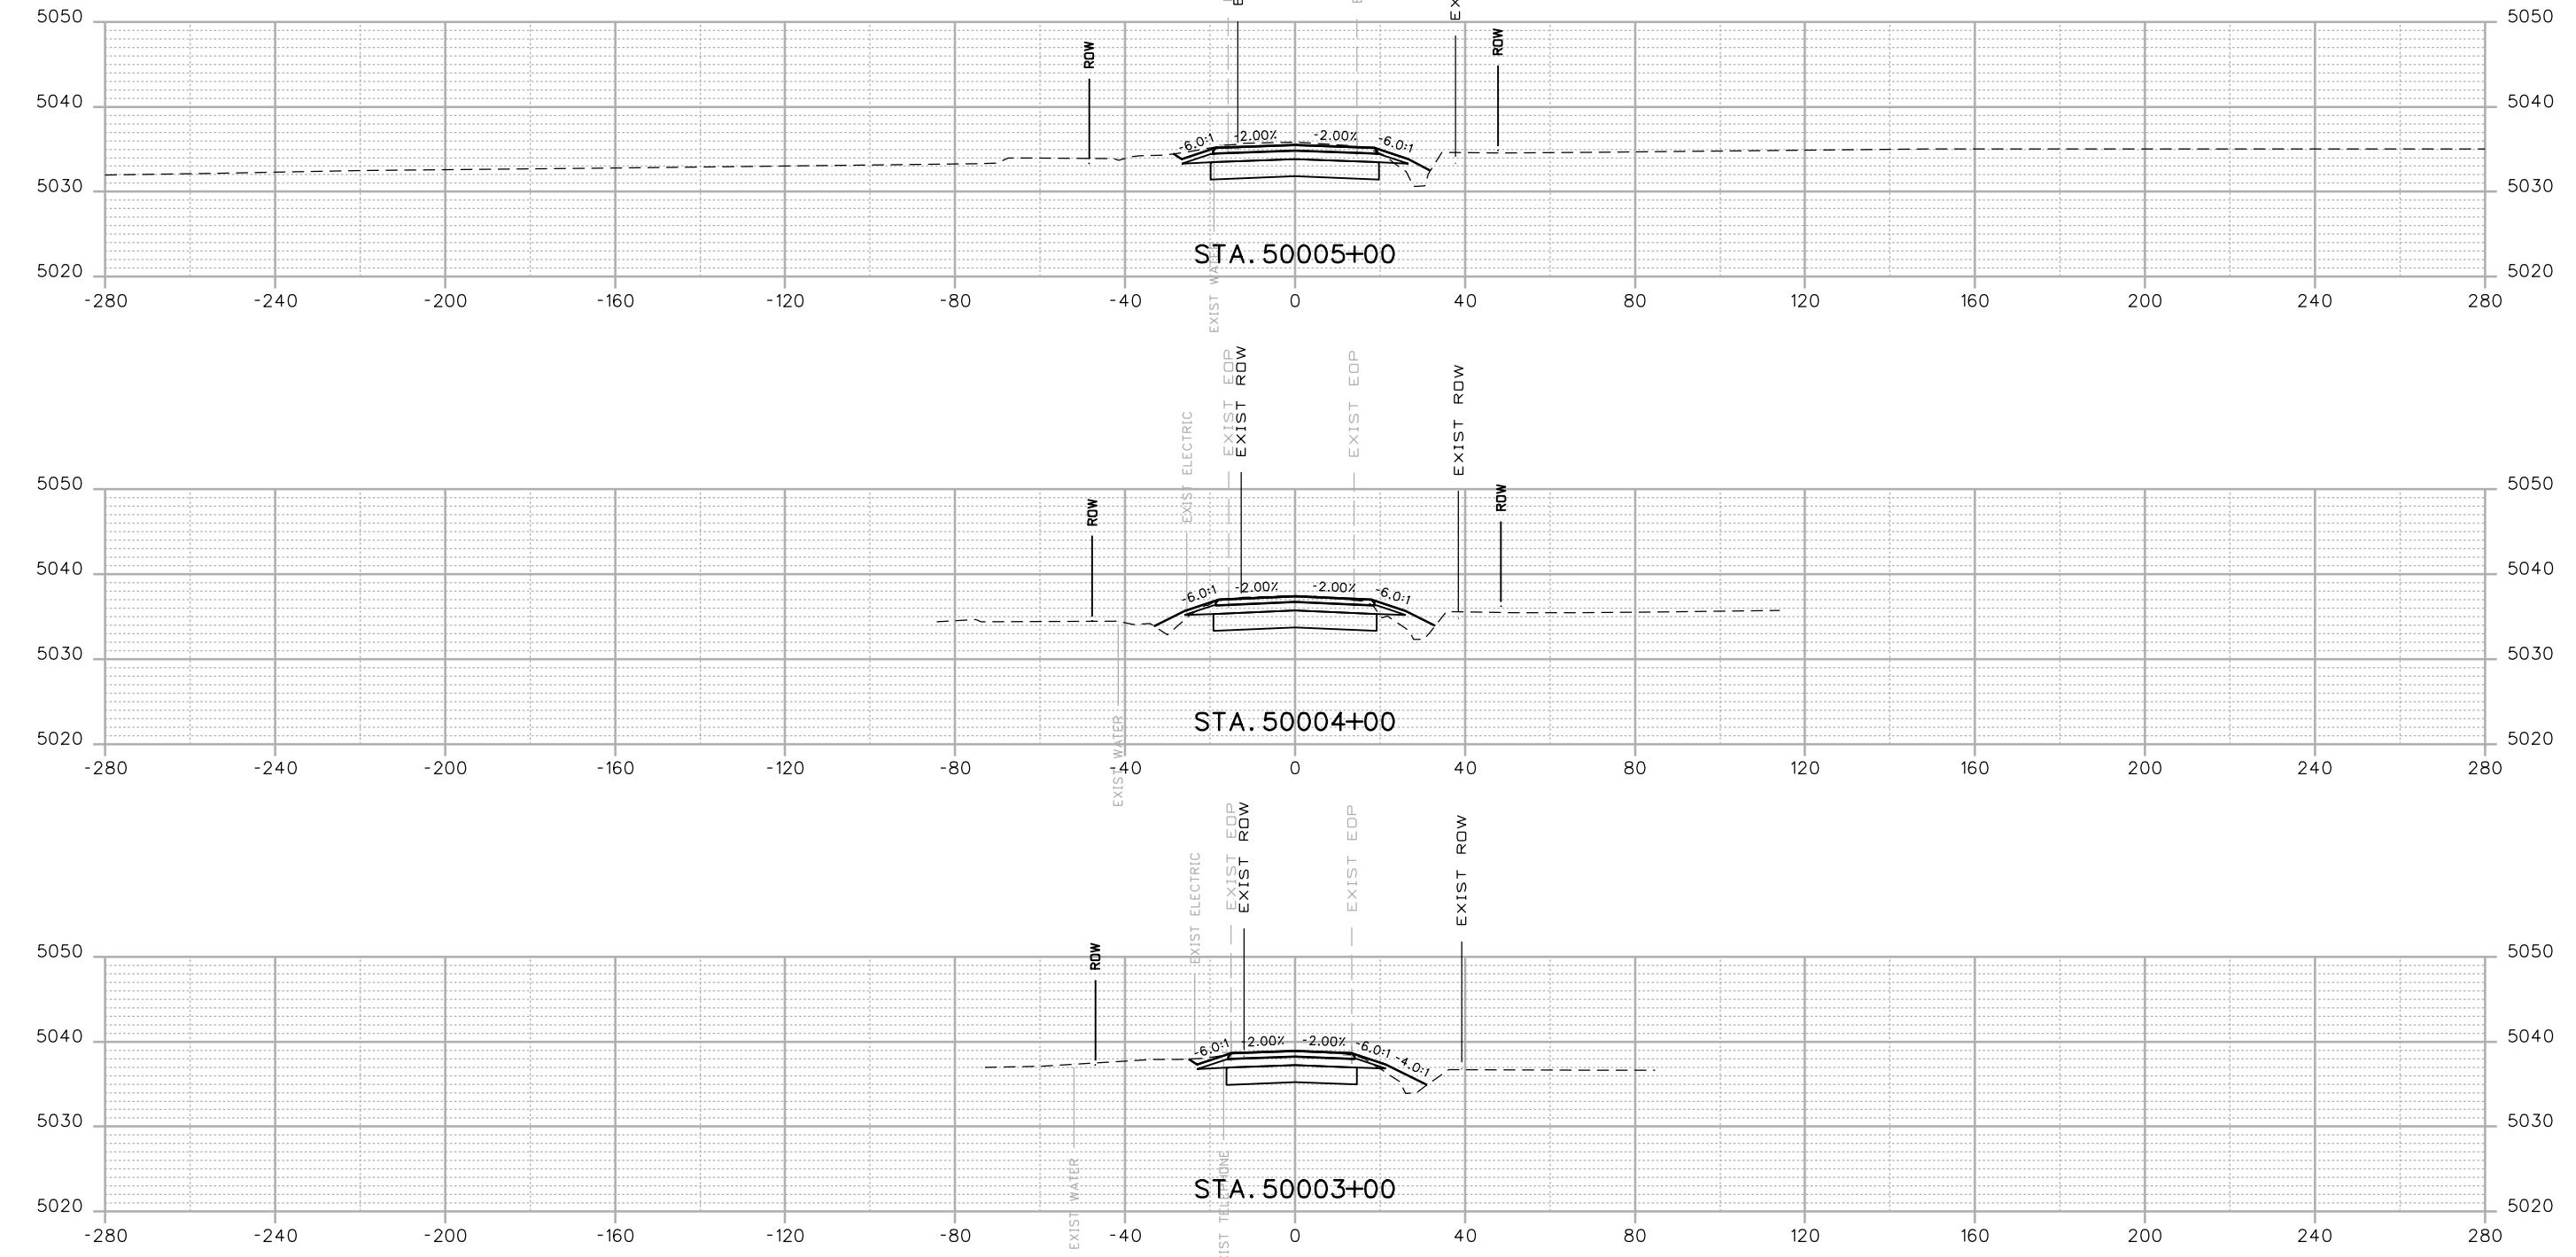


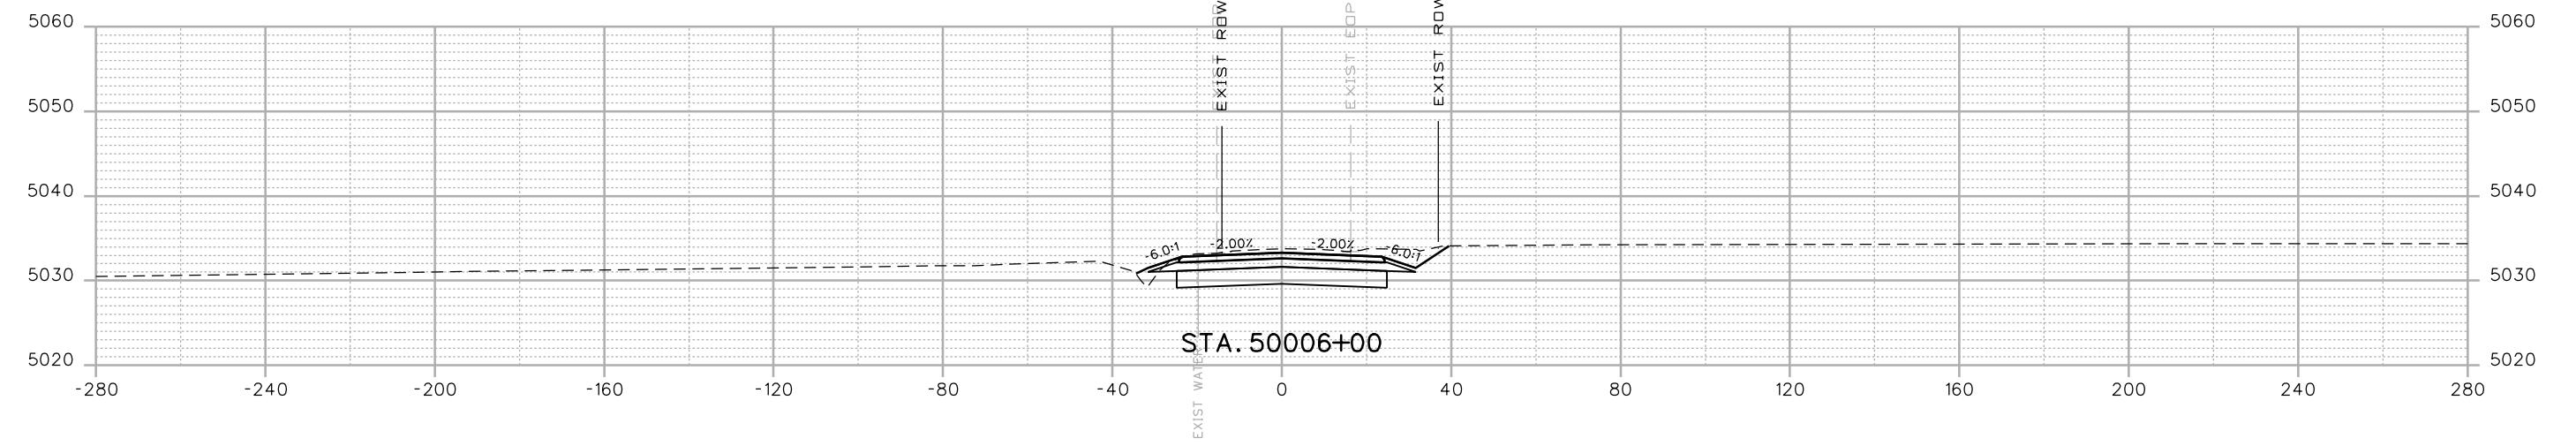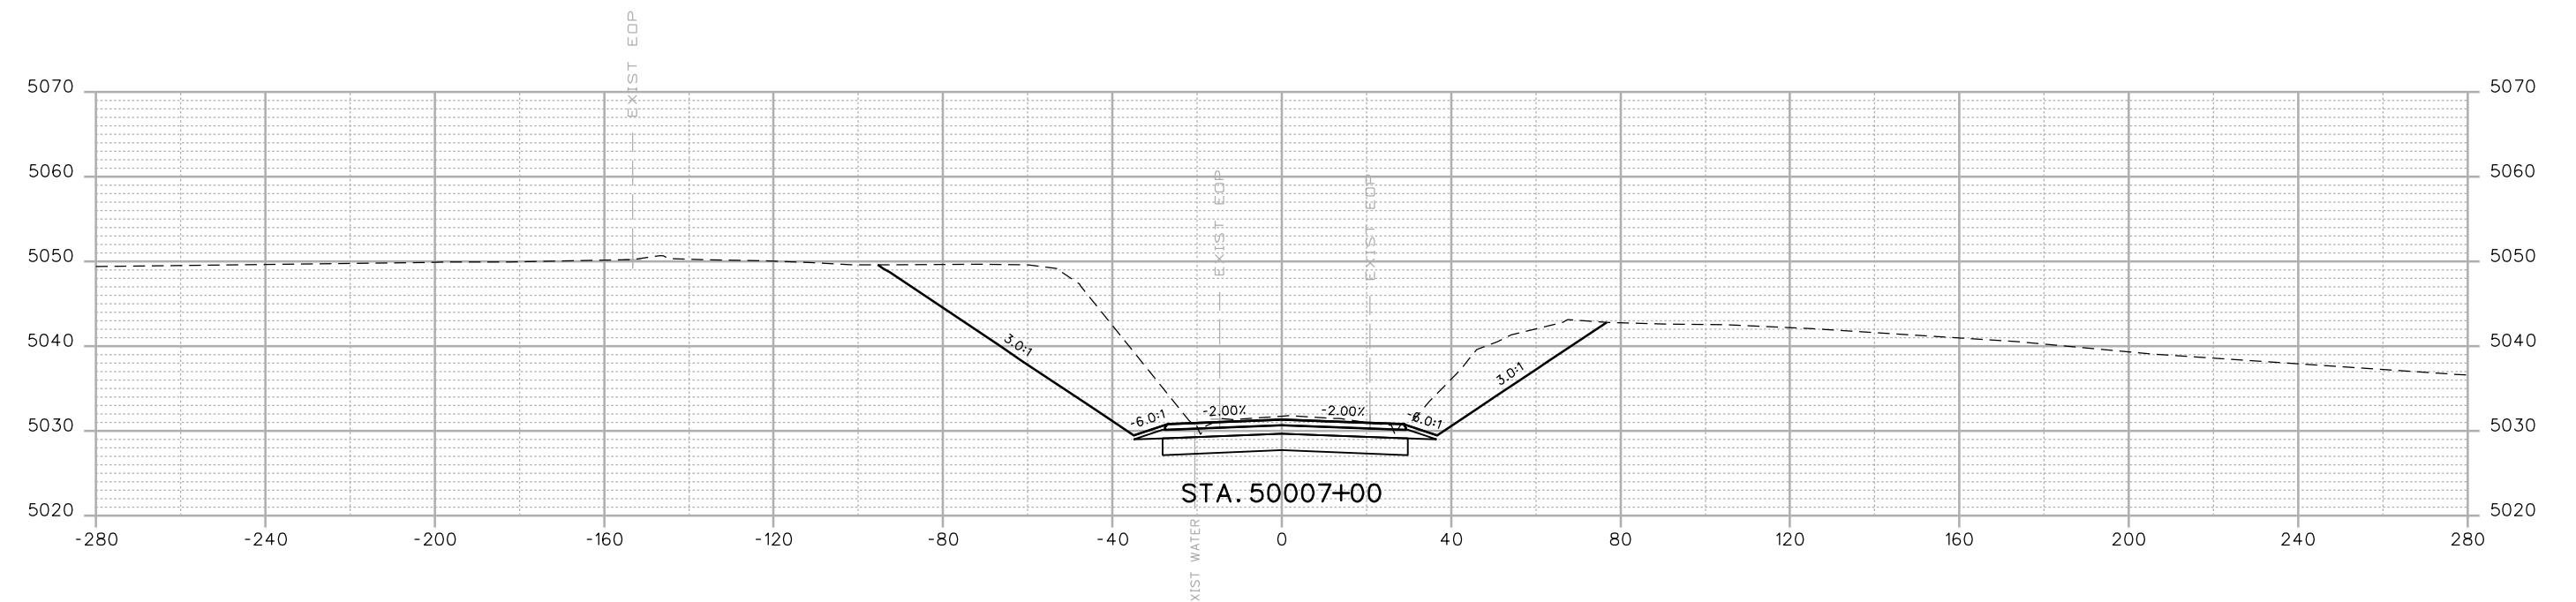

Print Date: 12/12/2016  
 Drawing File Name: 18319DES\_Cross Sections 20% - Seg 6.dgn  
 Horiz. Scale: 1:40 Vert. Scale: As Noted  
 Unit Information Unit Leader Initials  
**MULLER**  
 ENGINEERING COMPANY

00000

Sheet Revisions  
 Date: Comments Init.  
 20% SUBMITTAL

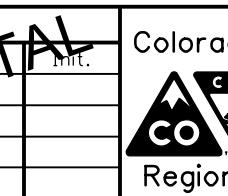



Colorado Department of Transportation  
 10601 W. 10th Street  
 Greeley, CO 80634  
 Phone: 970-350-2322 FAX: 970-350-2181

CJB

As Constructed  
 No Revisions:  
 Revised:  
 Designer: RKZ | Structure:  
 Detailer: LMR Numbers:  
 Void:  
 Sheet Subset: XSEC Subset Sheets: X138 of 178

I-25 FROM N/D SH 56 TO N/D SH 402  
 CROSS SECTIONS  
 LCR 14


Project No./Code  
 IM 0253-220  
 18319  
 Sheet Number 465

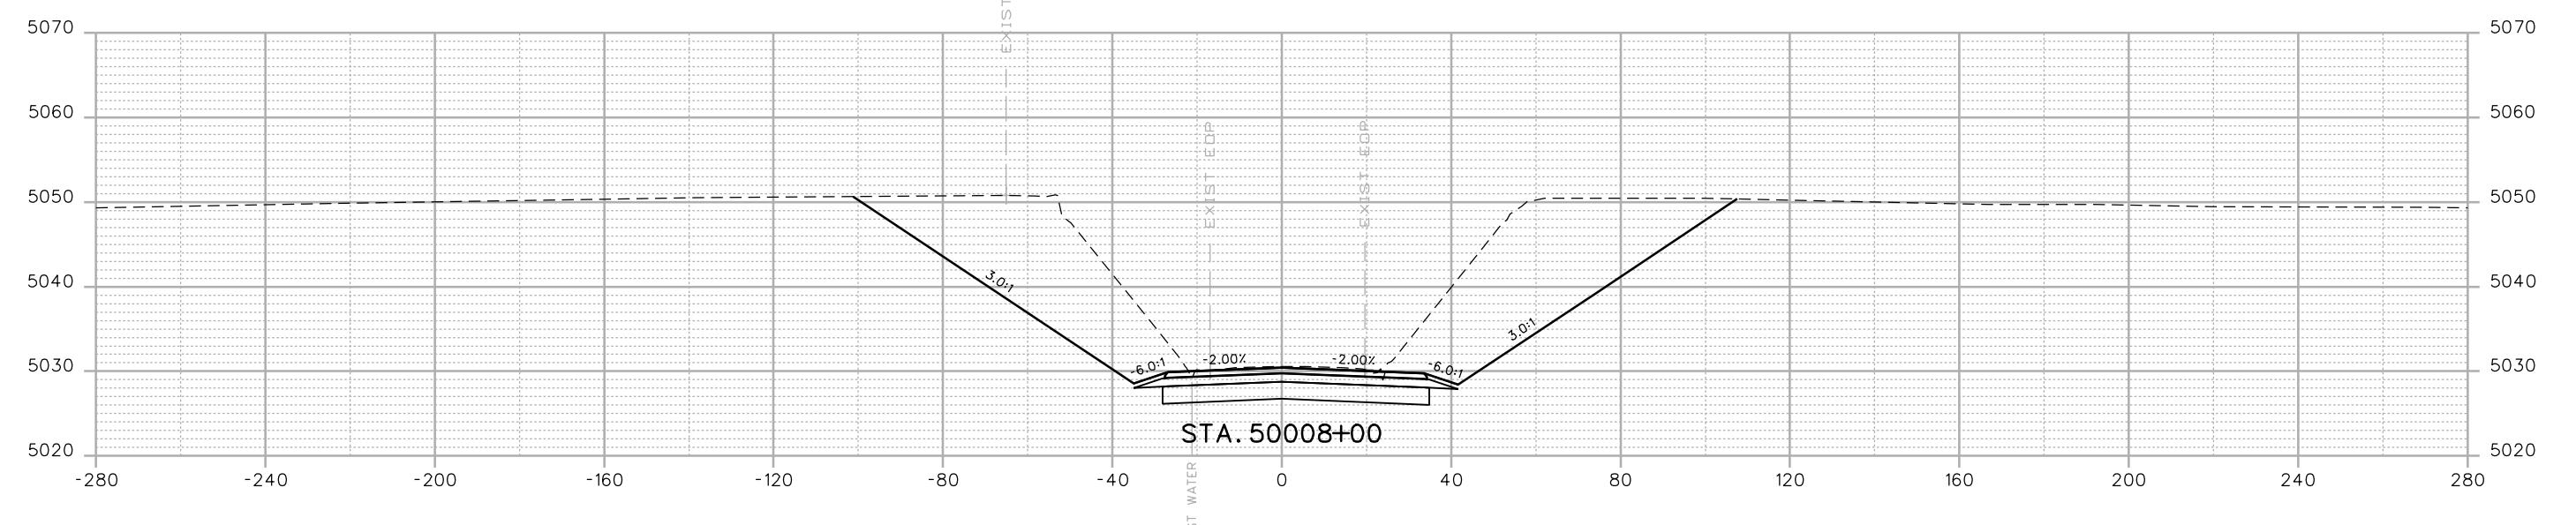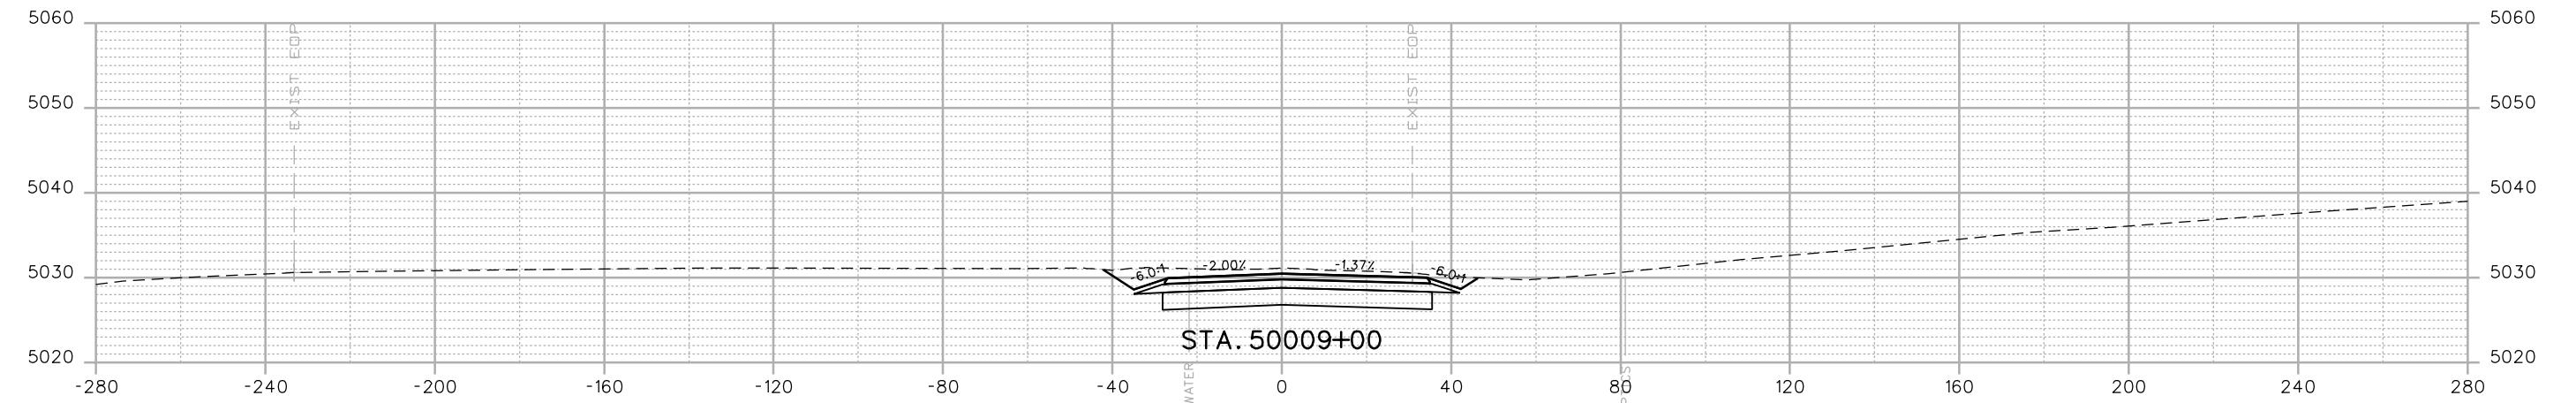

Print Date: 12/12/2016  
Drawing File Name: 18319DES\_Cross\_Sections 20% - Seg 6.dgn  
Horiz. Scale: 1:40  
Unit Information  
MULLER  
ENGINEERING COMPANY

00000

Sheet Revisions  
Date: Comments Int.  
20% SUBMITTAL

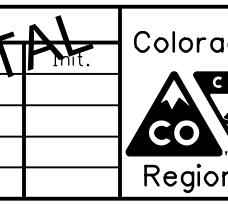

Colorado Department of Transportation  
10601 W. 10th Street  
Greeley, CO 80634  
Phone: 970-350-2322 FAX: 970-350-2181

CJB

As Constructed  
No Revisions:  
Revised:  
Void:

I-25 FROM N/D SH 56 TO N/D SH 402  
CROSS SECTIONS  
LCR 14  
Designer: RKZ Structure  
Detailer: LMR Numbers  
Sheet Subset: XSEC Subset Sheets: X139 of 178

Project No./Code  
IM 0253-220  
18319  
Sheet Number 466

Print Date: 12/12/2016

Drawing File Name: 18319DES\_Cross Sections 20% - Seg 6.dgn

Horiz. Scale: 1:40


Vert. Scale: As Noted

Unit Information

Unit Leader Initials



00000

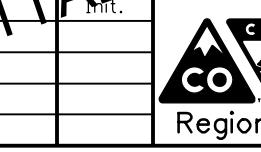
Sheet Revisions  
Date: Comments Int.  
20% SUBMITTAL

Colorado Department of Transportation  
10601 W. 10th Street  
Greeley, CO 80634  
Phone: 970-350-2322 FAX: 970-350-2181  
CJB

As Constructed  
No Revisions:  
Revised:  
Revised:  
Void:

I-25 FROM N/D SH 56 TO N/D SH 402  
CROSS SECTIONS  
LCR 14  
Designer: RKZ | Structure Numbers:  
Detailer: LMR |  
Sheet Subset: XSEC Subset Sheets: X140 of 178

Project No./Code  
IM 0253-220  
18319  
Sheet Number 467

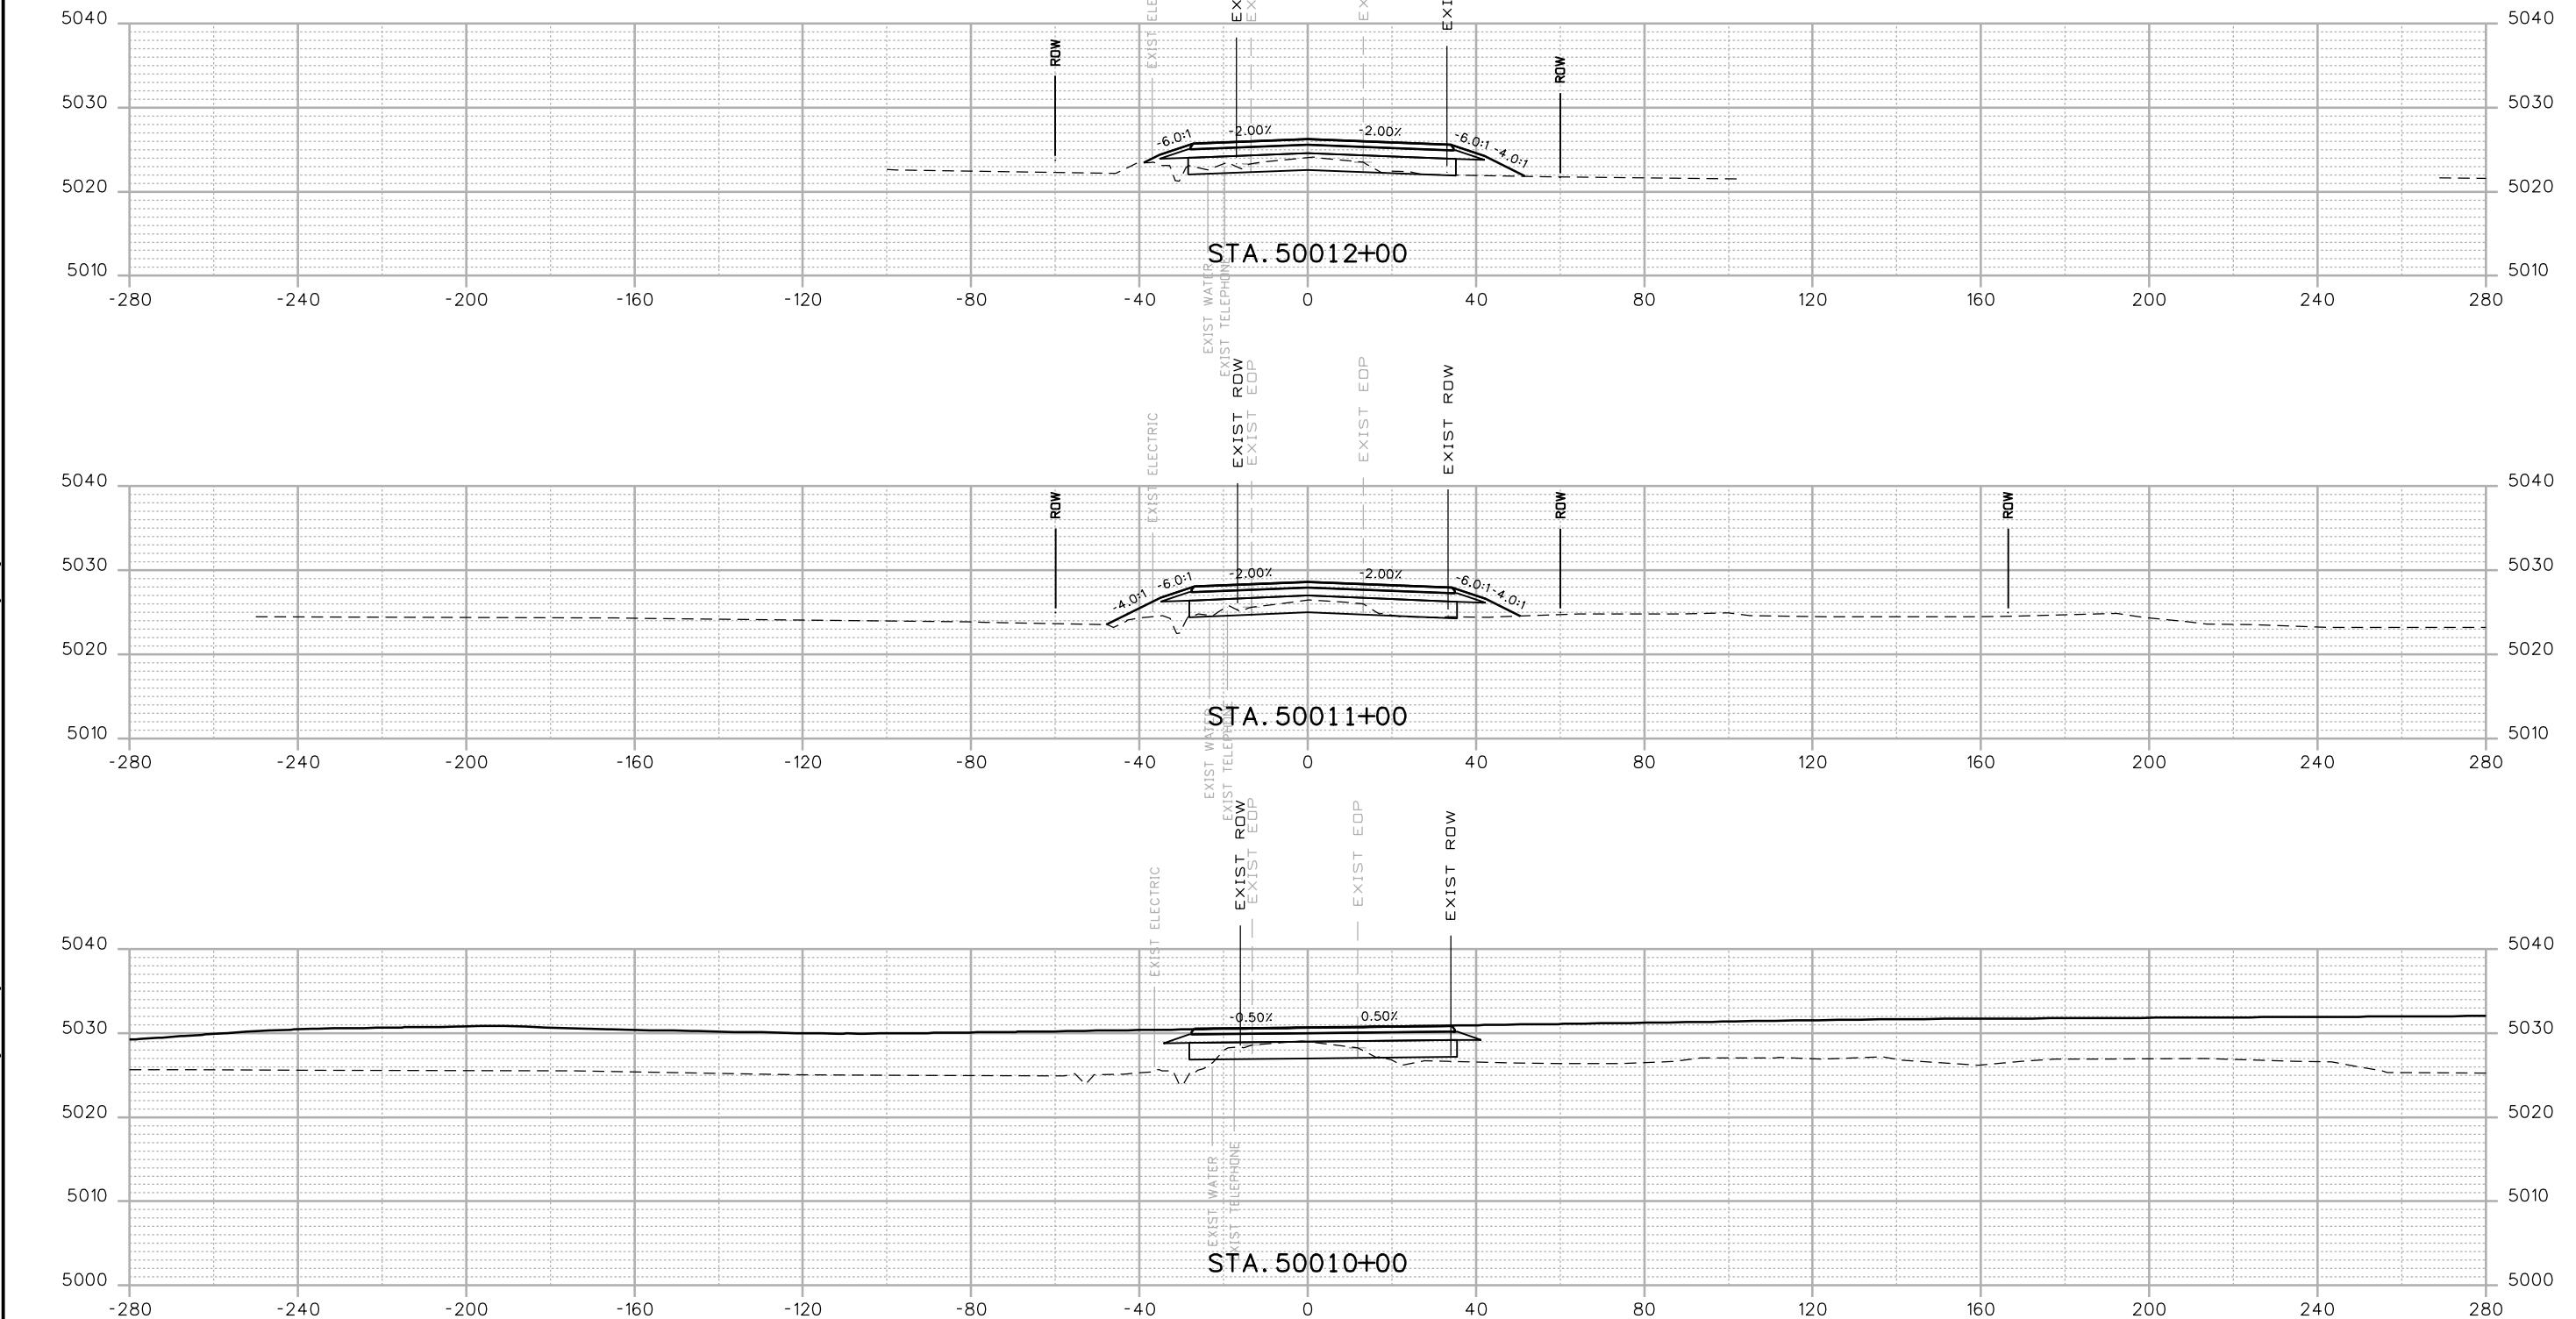




Print Date: 12/12/2016  
Drawing File Name: 18319DES\_Cross Sections 20% - Seg 6.dgn  
Horiz. Scale: 1:40  
Unit Information



00000

**Sheet Revisions**  
Date: Comments Init.  
**20% SUBMITTAL**

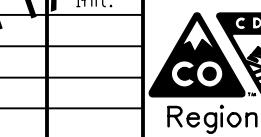



Colorado Department of Transportation  
10601 W. 10th Street  
Greeley, CO 80634  
Phone: 970-350-2322 FAX: 970-350-2181

CJB

As Constructed  
No Revisions:  
Revised:  
Void:


I-25 FROM N/D SH 56 TO N/D SH 402  
CROSS SECTIONS  
LCR 14  
Designer: RKZ | Structure  
Detailer: LMR Numbers  
Sheet Subset: XSEC Subset Sheets: X142 of 178

Project No./Code  
IM 0253-220  
18319  
Sheet Number 469

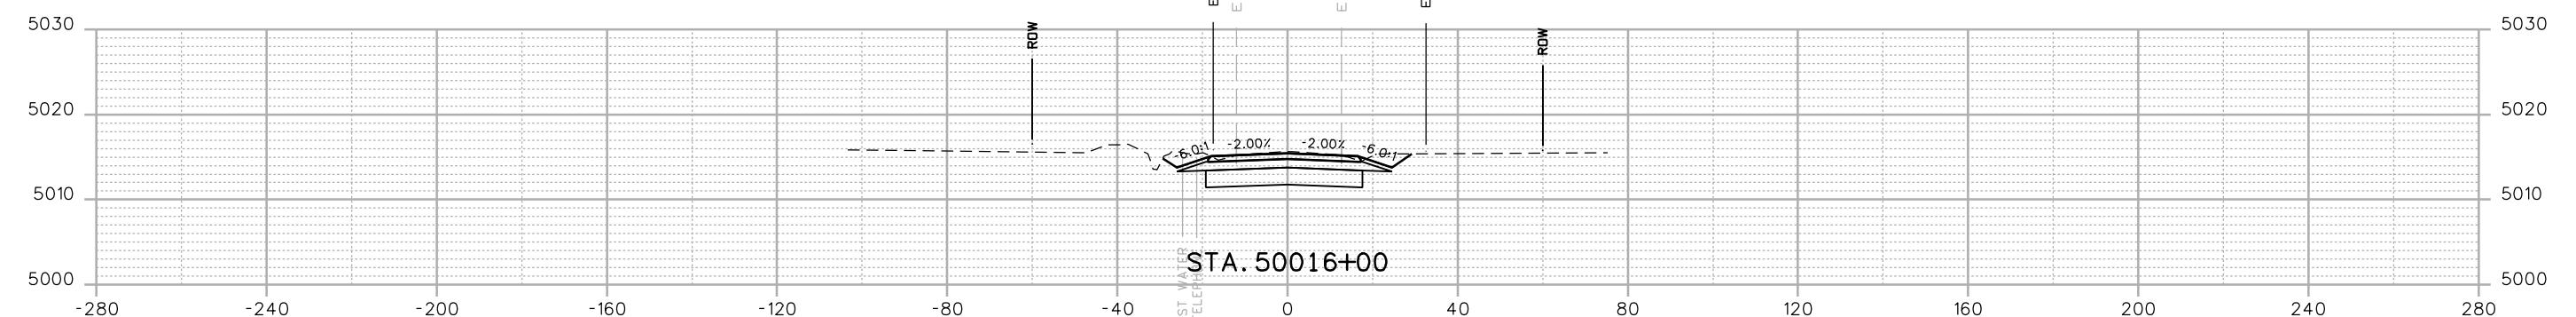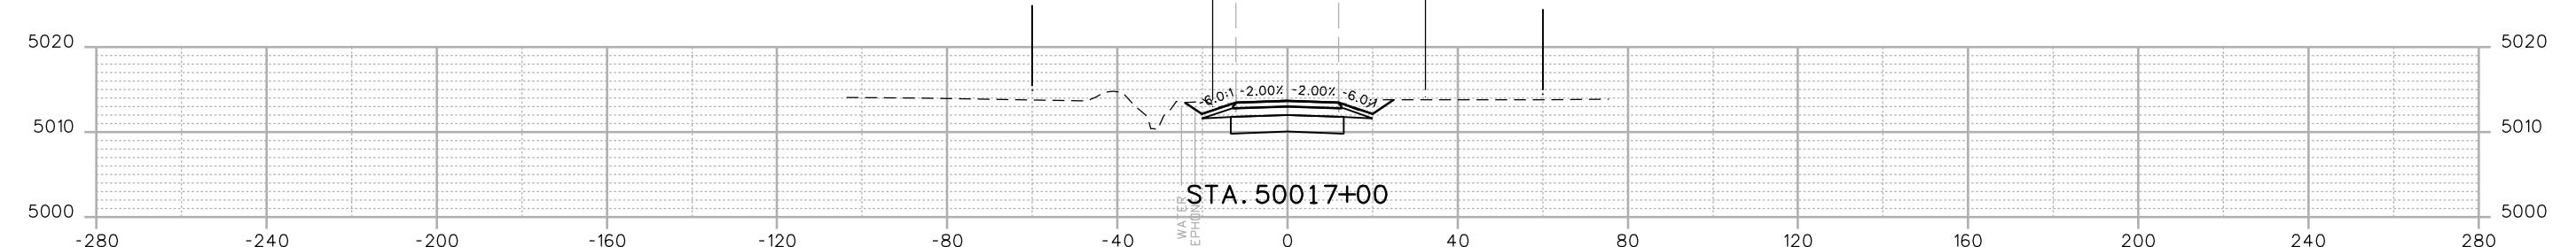



00000



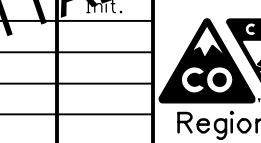
Sheet Revisions  
Date: Comments Int.  
20% SUBMITTAL


Colorado Department of Transportation  
10601 W. 10th Street  
Greeley, CO 80634  
Phone: 970-350-2322 FAX: 970-350-2181  
CJB

As Constructed  
No Revisions:  
Revised:  
Designer: RKZ | Structure  
Detailer: LMR Numbers  
Void:  
Sheet Subset: XSEC Subset Sheets: X143 of 178

I-25 FROM N/D SH 56 TO N/D SH 402  
CROSS SECTIONS  
LCR 16

Project No./Code  
IM 0253-220  
18319  
Sheet Number 470

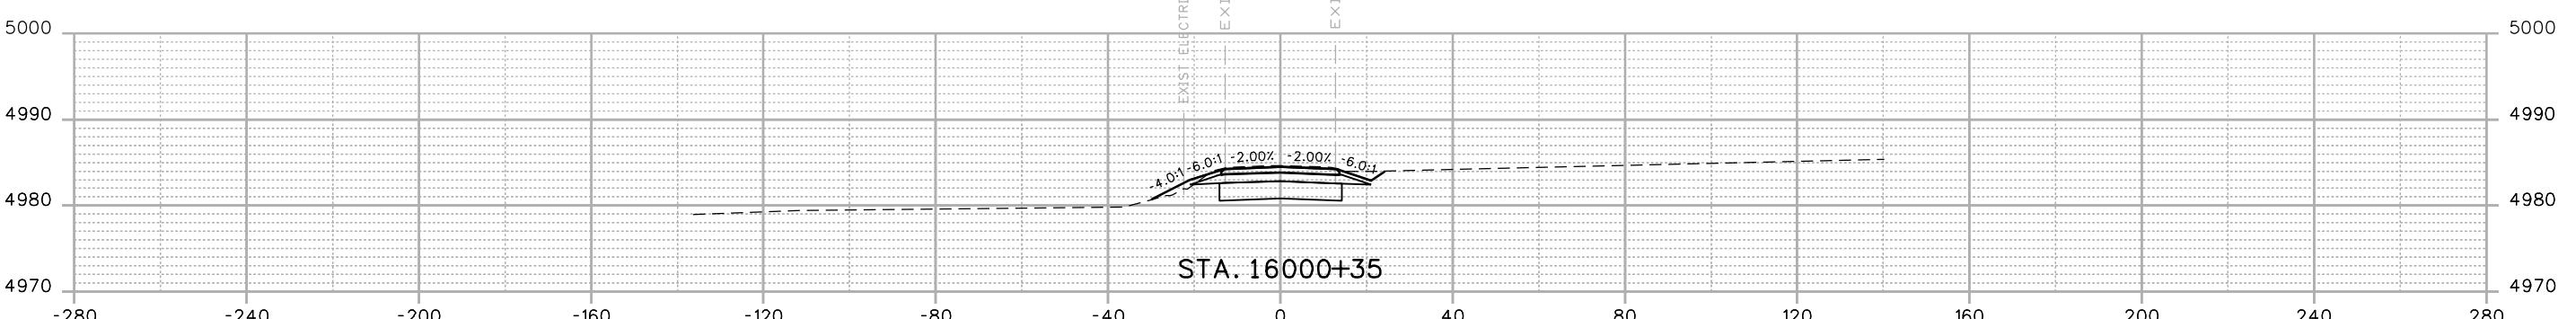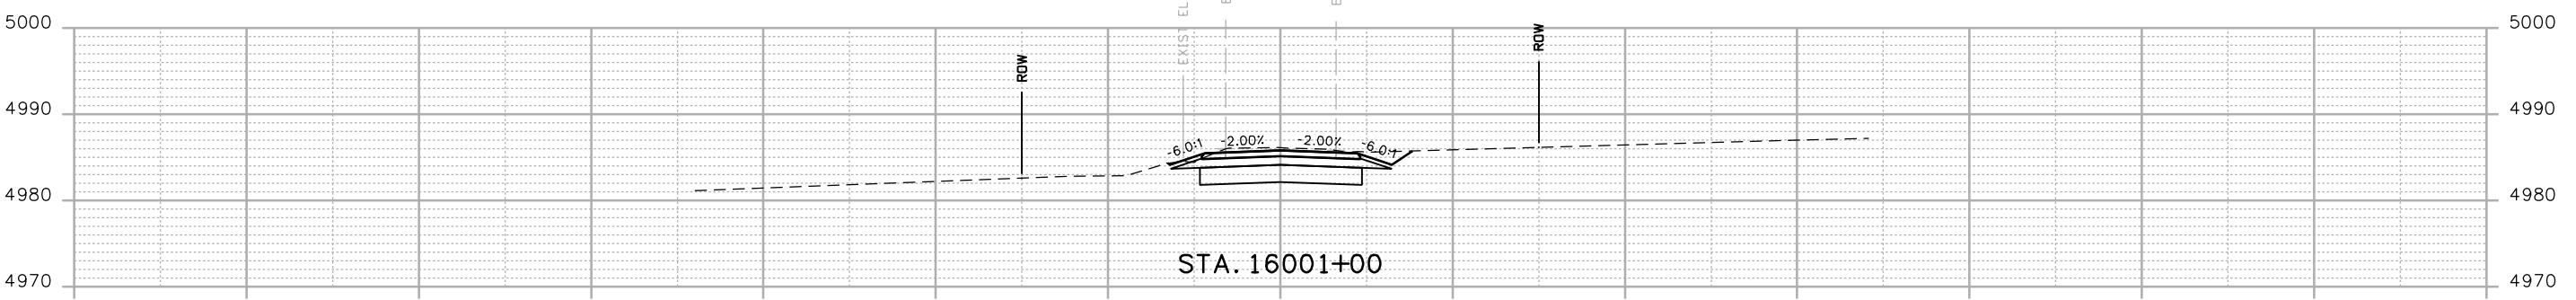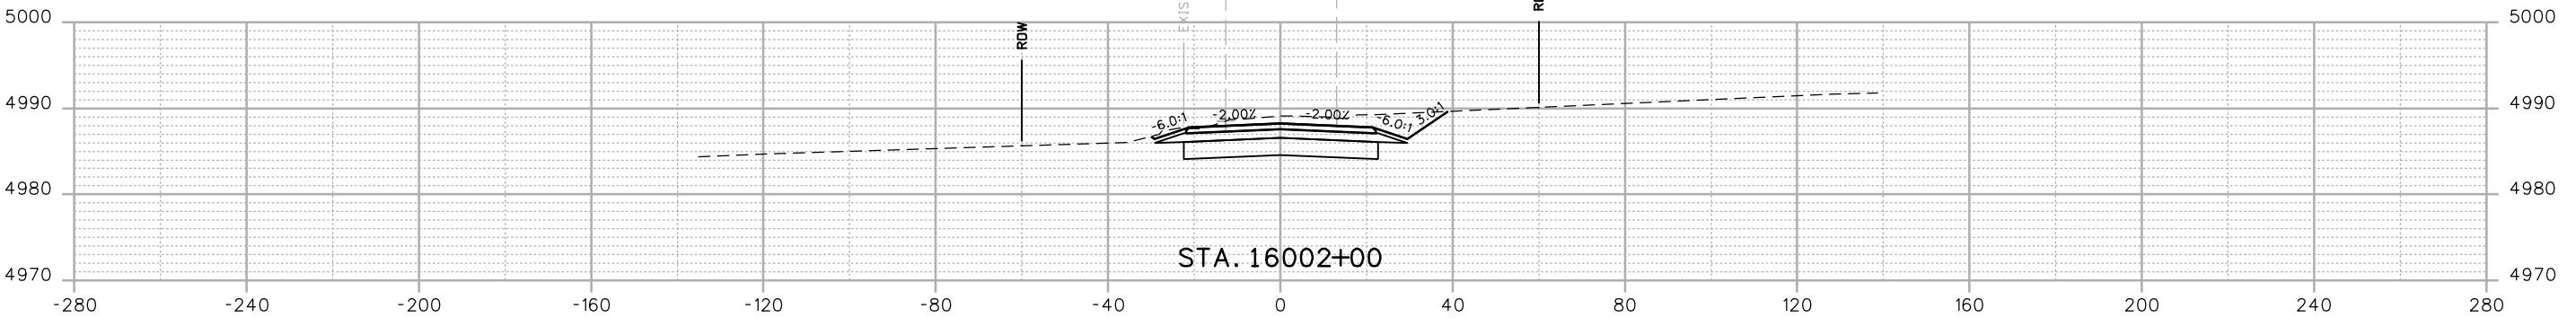


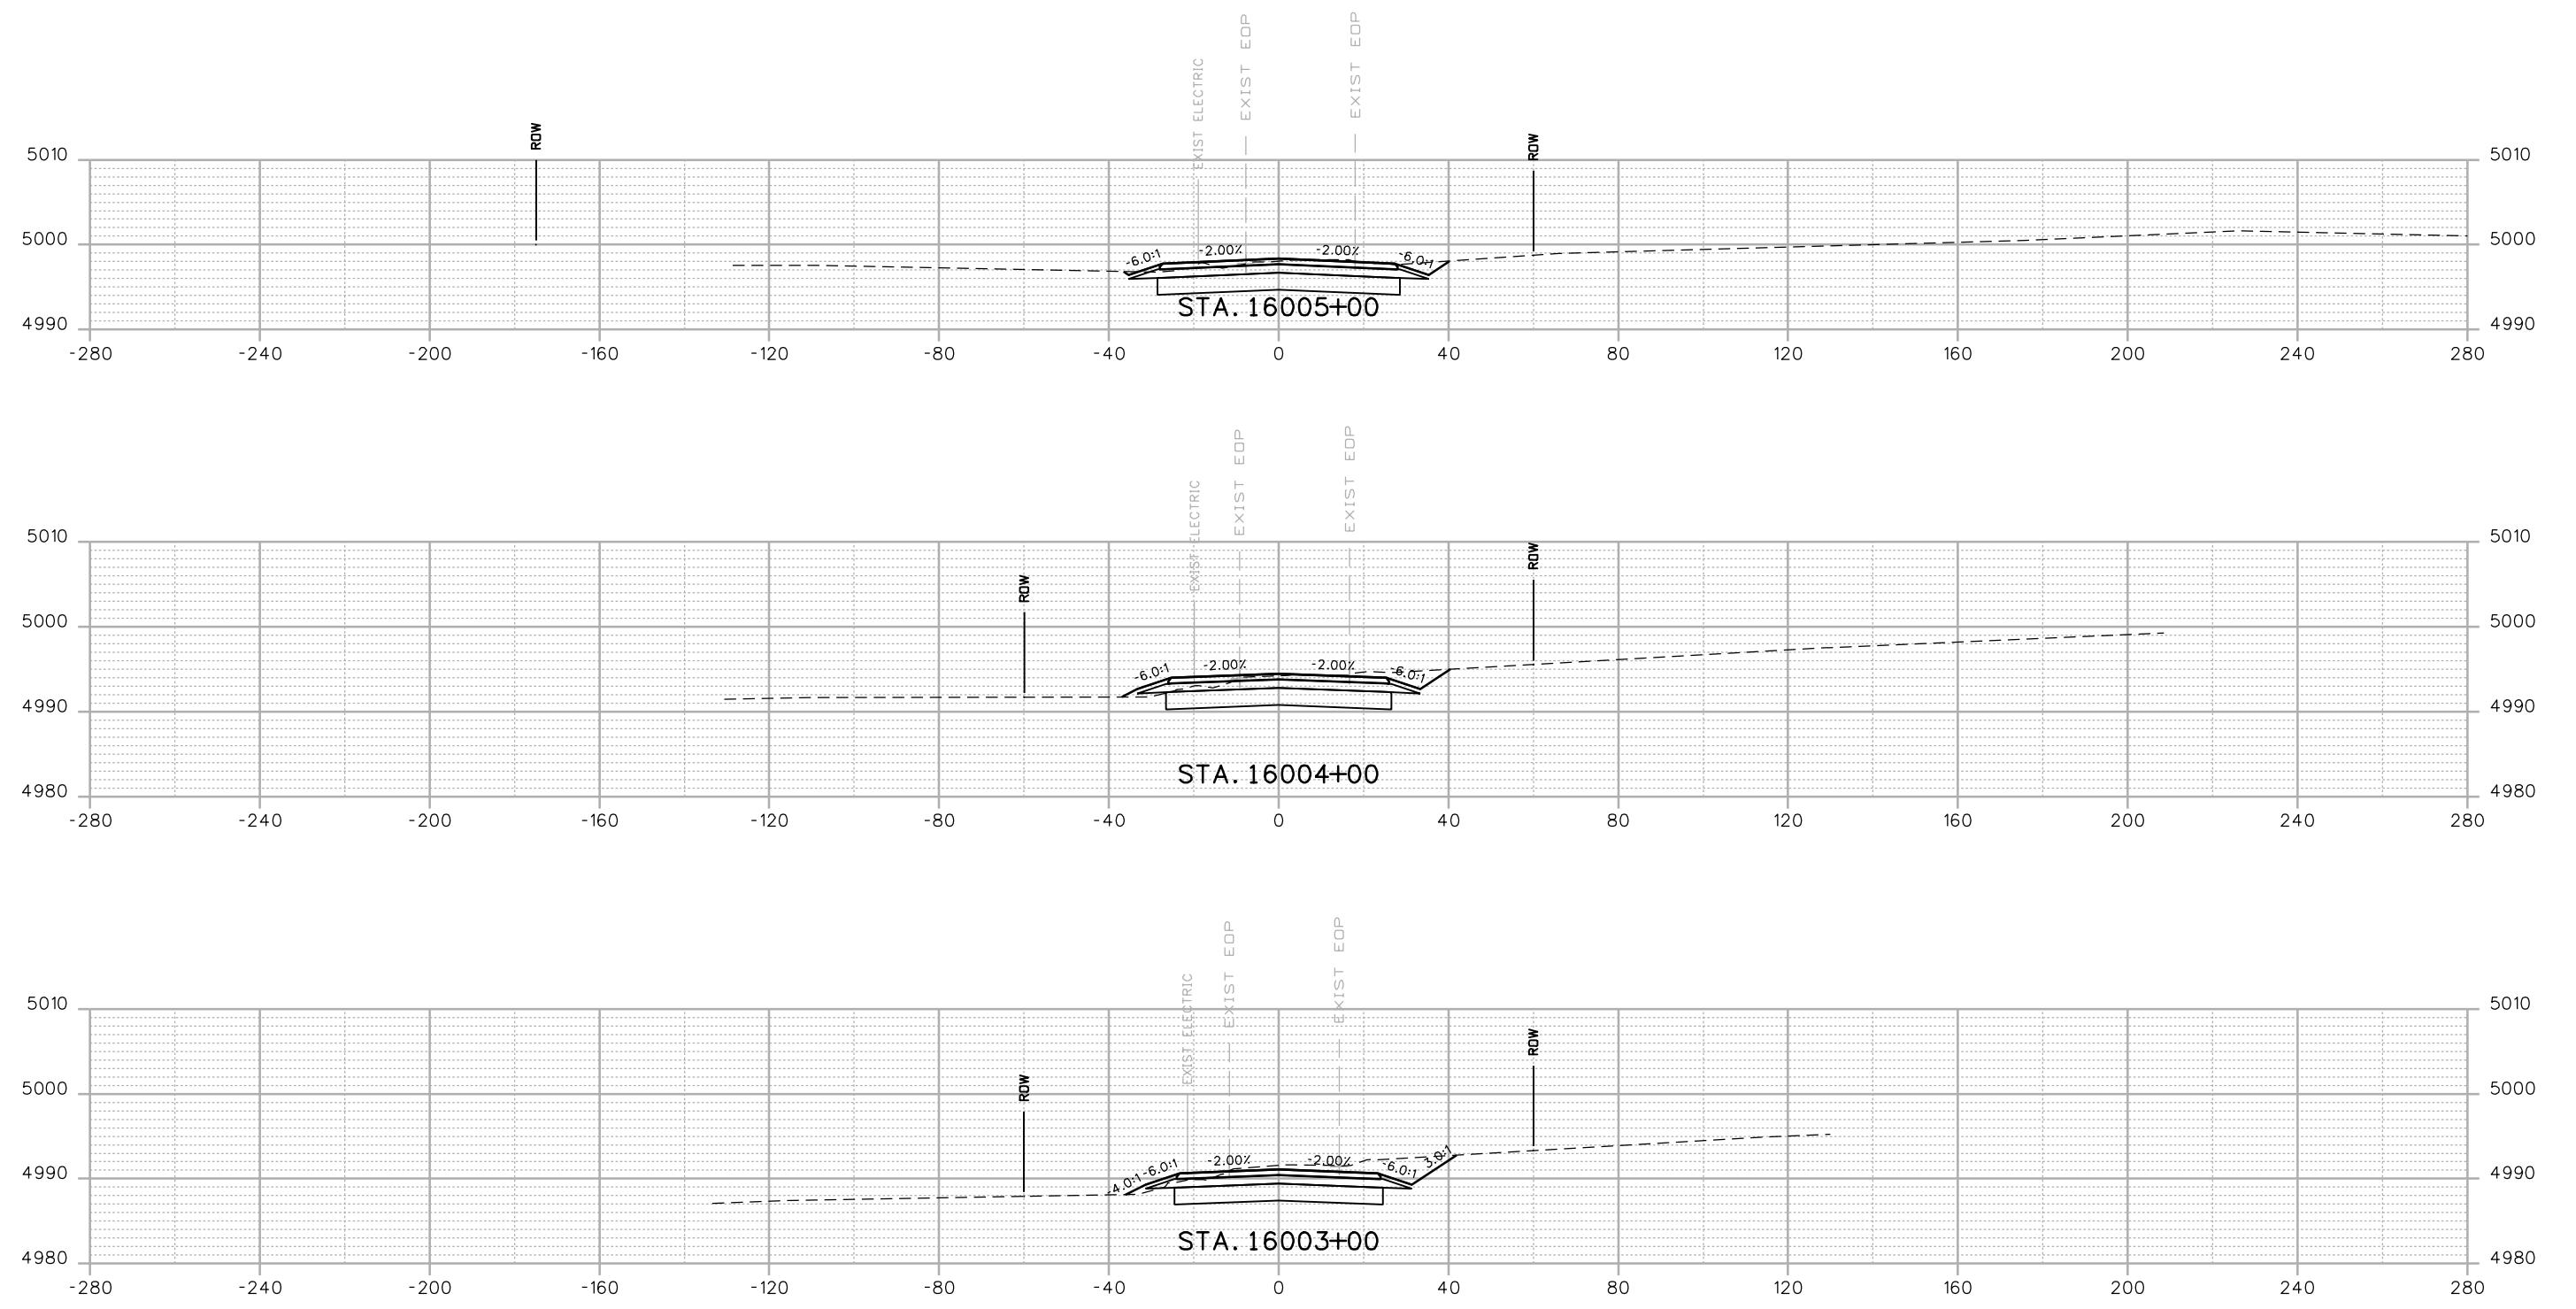

Print Date: 12/12/2016  
 Drawing File Name: 18319DES\_Cross Sections 20% - Seg 6.dgn  
 Horiz. Scale: 1:40  
 Vert. Scale: As Noted  
 Unit Information  
 MULLER  
 ENGINEERING COMPANY

00000

Sheet Revisions  
 Date: Comments Int.  
 20% SUBMITTAL



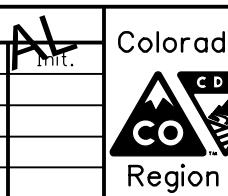



Colorado Department of Transportation  
 10601 W. 10th Street  
 Greeley, CO 80634  
 Phone: 970-350-2322 FAX: 970-350-2181  
 CJB

As Constructed  
 No Revisions:  
 Revised:  
 Designer: RKZ | Structure:  
 Detailer: LMR Numbers:  
 Void:  
 Sheet Subset: XSEC Subset Sheets: X144 of 178

I-25 FROM N/D SH 56 TO N/D SH 402  
 CROSS SECTIONS  
 LCR 16

Project No./Code  
 IM 0253-220  
 18319  
 Sheet Number 471

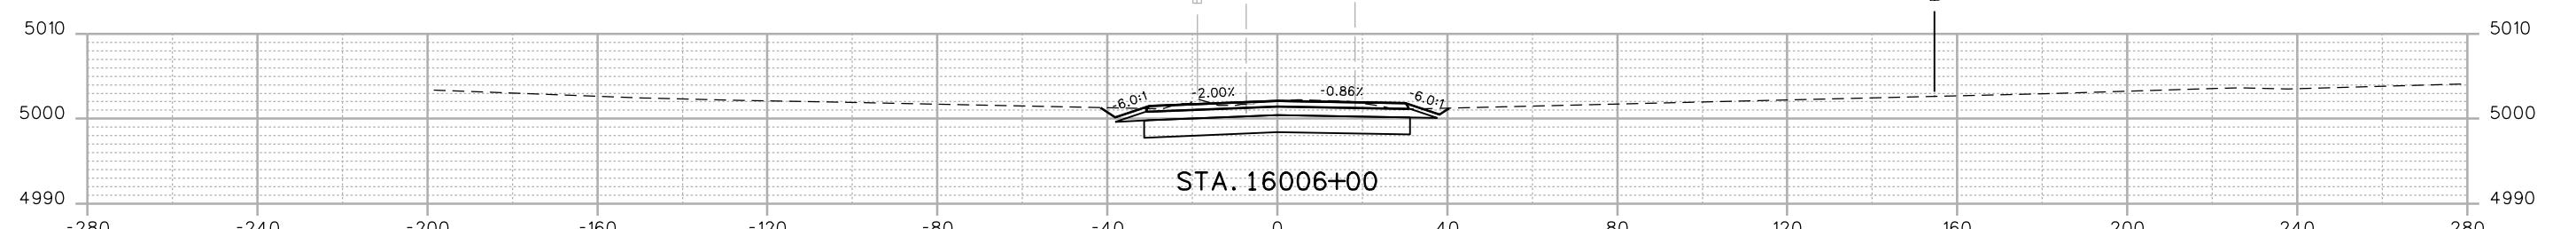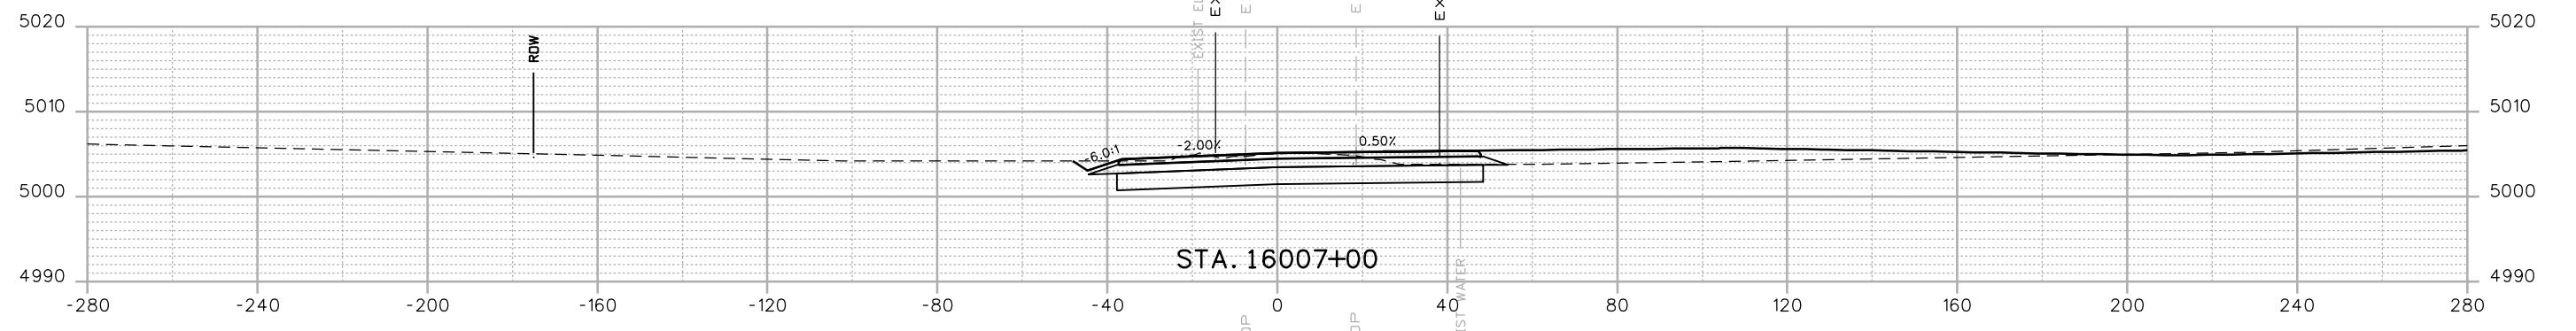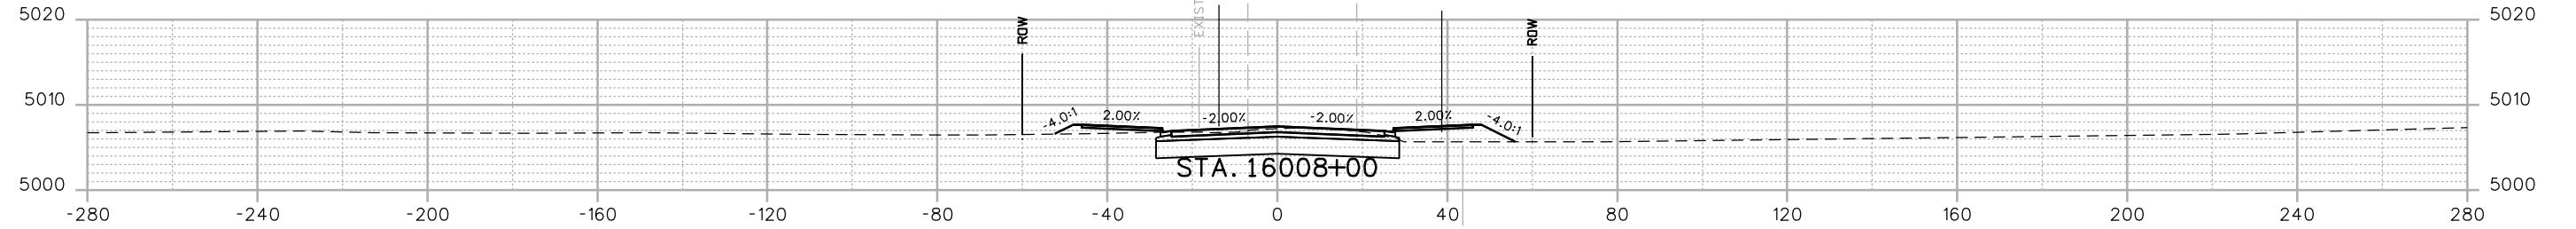


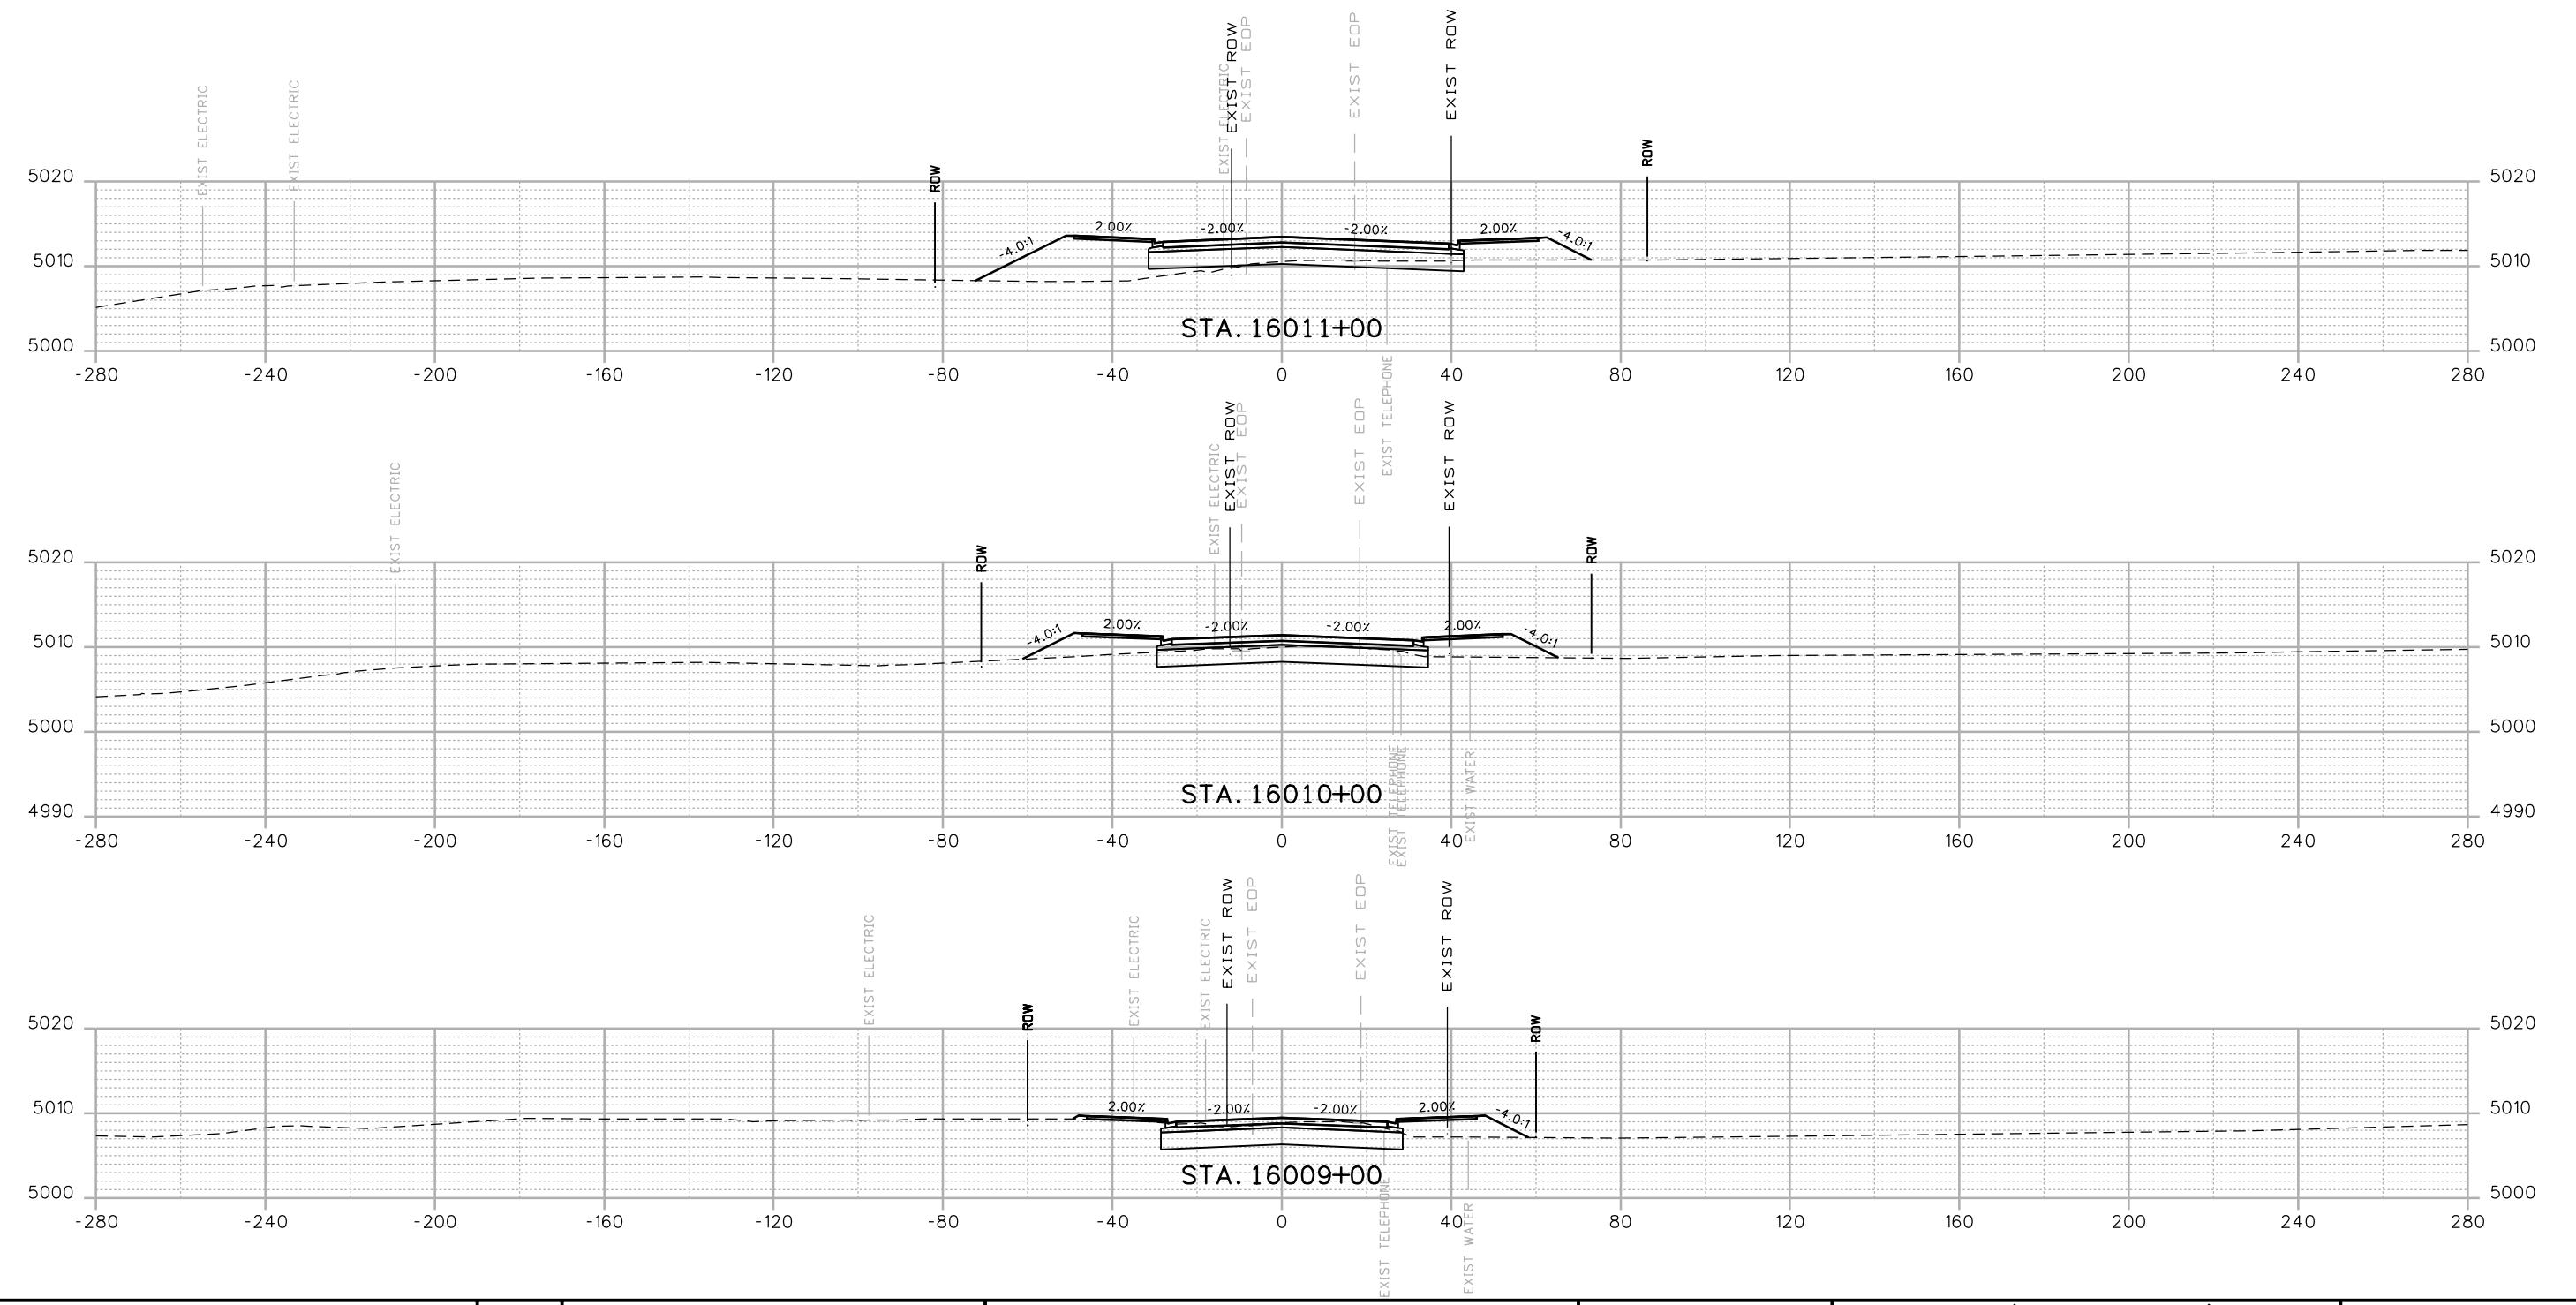

Print Date: 12/12/2016	
Drawing File Name: 18319DES_Cross_Sections 20% - Seg 6.dgn	
Horiz. Scale: 1:40	Vert. Scale: As Noted
Unit Information	Unit Leader Initials
<b>MULLER</b> ENGINEERING COMPANY	

00000

Sheet Revisions  
 Date: Comments Init.  
 20% SUBMITTAL


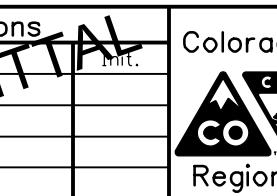


Colorado Department of Transportation  
 10601 W. 10th Street  
 Greeley, CO 80634  
 Phone: 970-350-2322 FAX: 970-350-2181

CJB

As Constructed	I-25 FROM N/D SH 56 TO N/D SH 402 CROSS SECTIONS LCR 16			Project No./Code
No Revisions:				
Revised:	Designer:	RKZ	Structure	
	Detailer:	LMR	Numbers	18319
Void:	Sheet Subset:	XSEC	Subset Sheets:	X146 of 178

IM 0253-220  
 Sheet Number 473

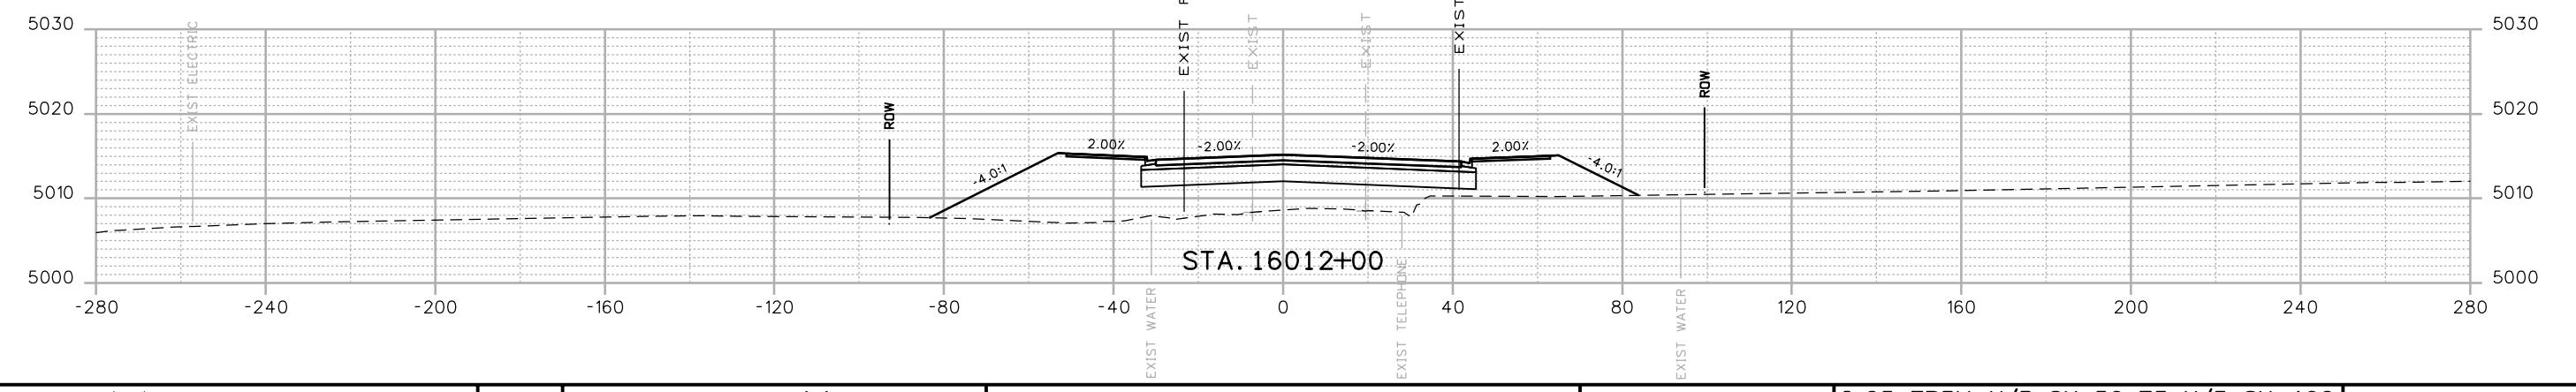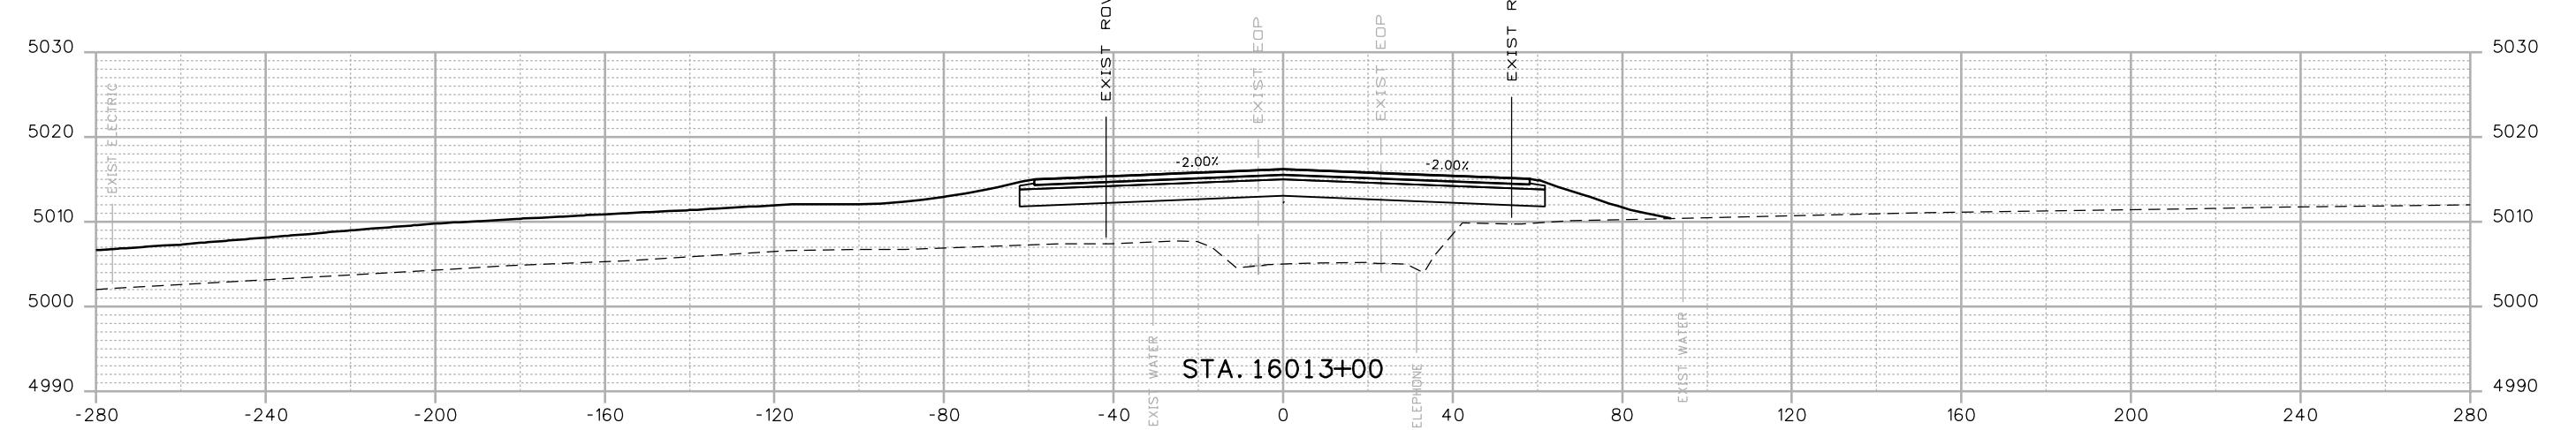



Print Date: 12/12/2016	
Drawing File Name: 18319DES_Cross_Sections 20% - Seg 6.dgn	
Horiz. Scale: 1:40	Vert. Scale: As Noted
Unit Information	Unit Leader Initials
<b>MULLER</b> ENGINEERING COMPANY	

Sheet Revisions	
Date:	Comments
	Int.
0000	20% SUBMITTAL



Colorado Department of Transportation  
10601 W. 10th Street  
Greeley, CO 80634  
Phone: 970-350-2322 FAX: 970-350-2181  
CJB


As Constructed	I-25 FROM N/D SH 56 TO N/D SH 402 CROSS SECTIONS LCR 16			Project No./Code
No Revisions:				
Revised:	Designer:	RKZ	Structure	
	Detailer:	LMR	Numbers	18319
Void:	Sheet Subset:	XSEC	Subset Sheets:	X147 of 178
				Sheet Number 474

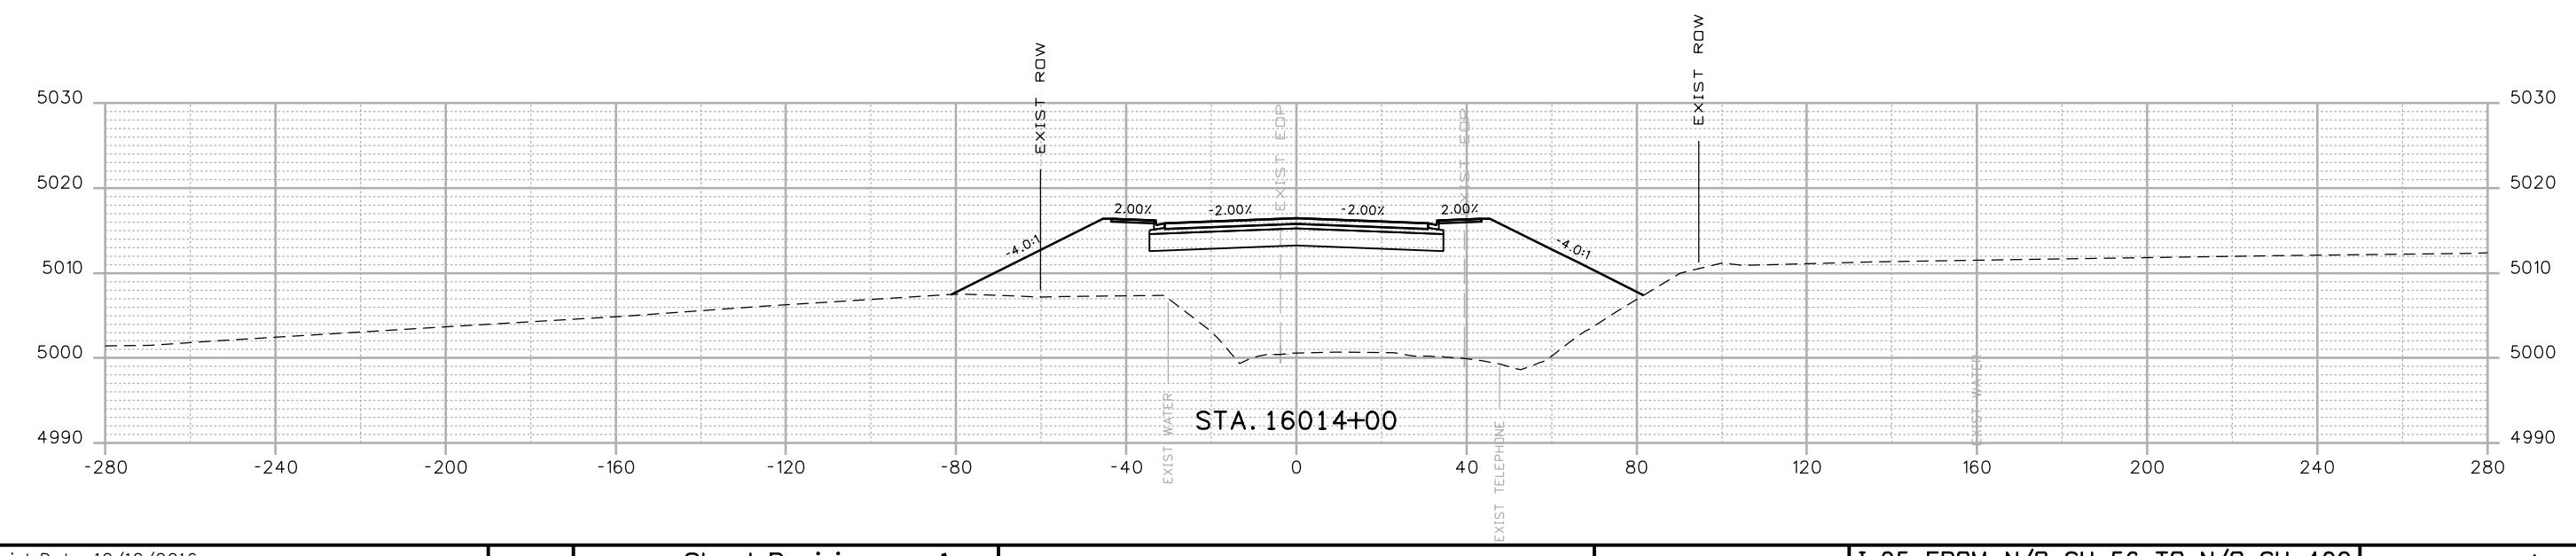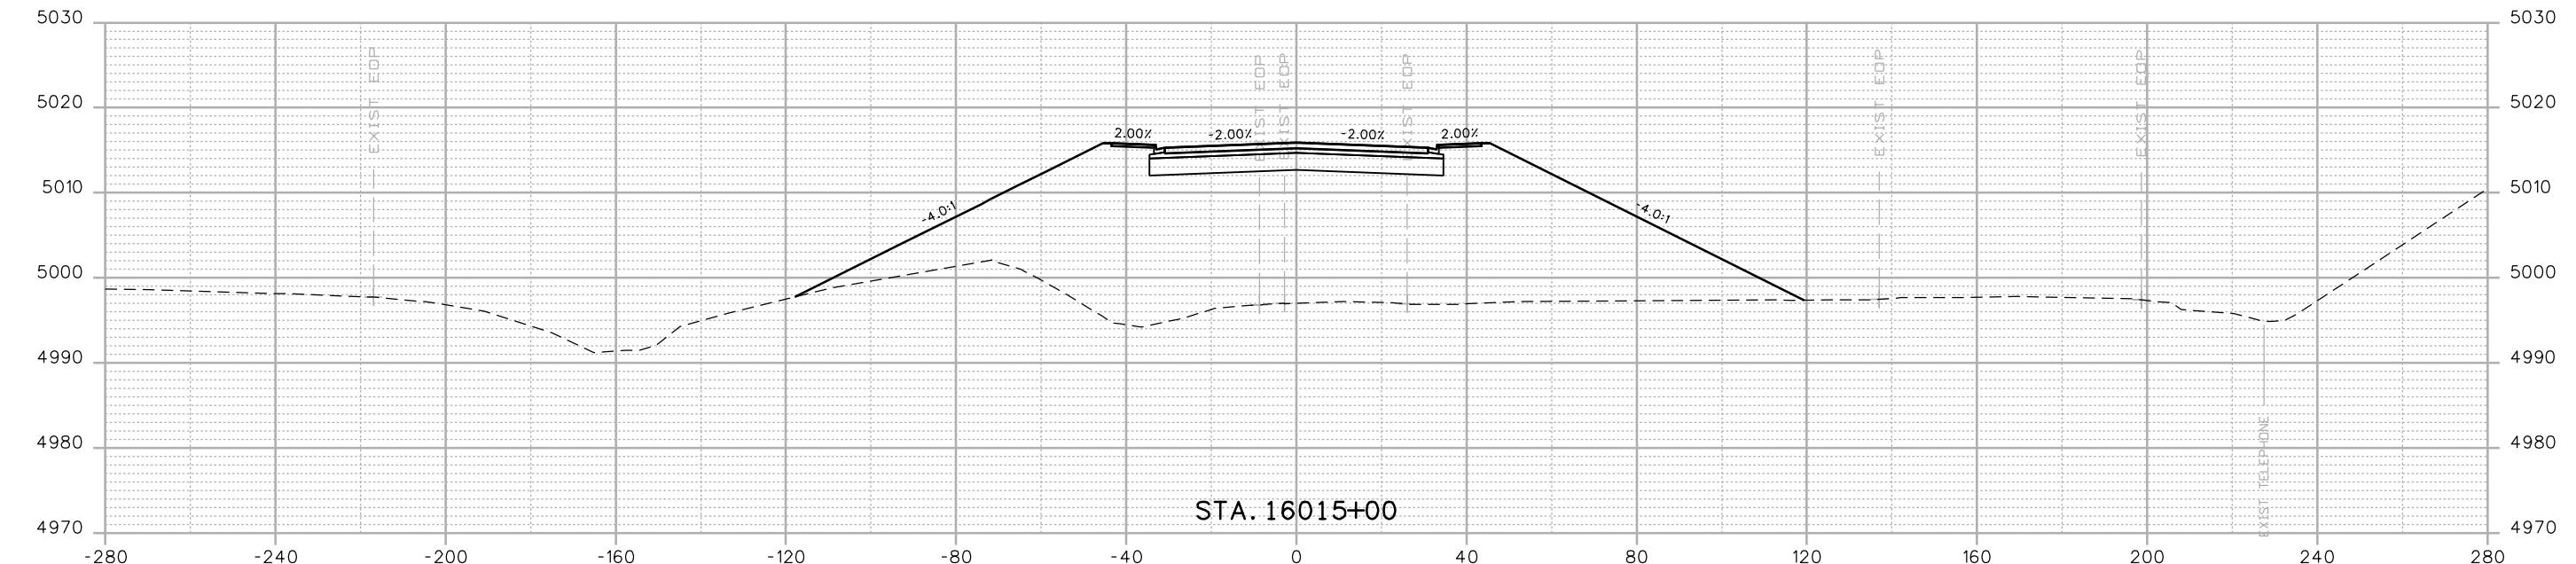

Print Date: 12/12/2016  
 Drawing File Name: 18319DES\_Cross Sections 20% - Seg 6.dgn  
 Horiz. Scale: 1:40  
 Vert. Scale: As Noted  
 Unit Information  
 MULLER  
 ENGINEERING COMPANY

0000

Sheet Revisions  
 Date: Comments Int.  
 20% SUBMITTAL


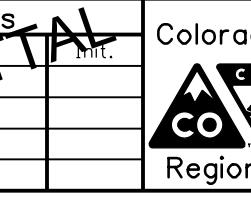


Colorado Department of Transportation  
 10601 W. 10th Street  
 Greeley, CO 80634  
 Phone: 970-350-2322 FAX: 970-350-2181  
 CJB

As Constructed  
 No Revisions:  
 Revised:  
 Designer: RKZ | Structure  
 Detailer: LMR | Numbers  
 Void:  
 Sheet Subset: XSEC Subset Sheets: X148 of 178

I-25 FROM N/D SH 56 TO N/D SH 402  
 CROSS SECTIONS  
 LCR 16

Project No./Code  
 IM 0253-220  
 18319  
 Sheet Number 475

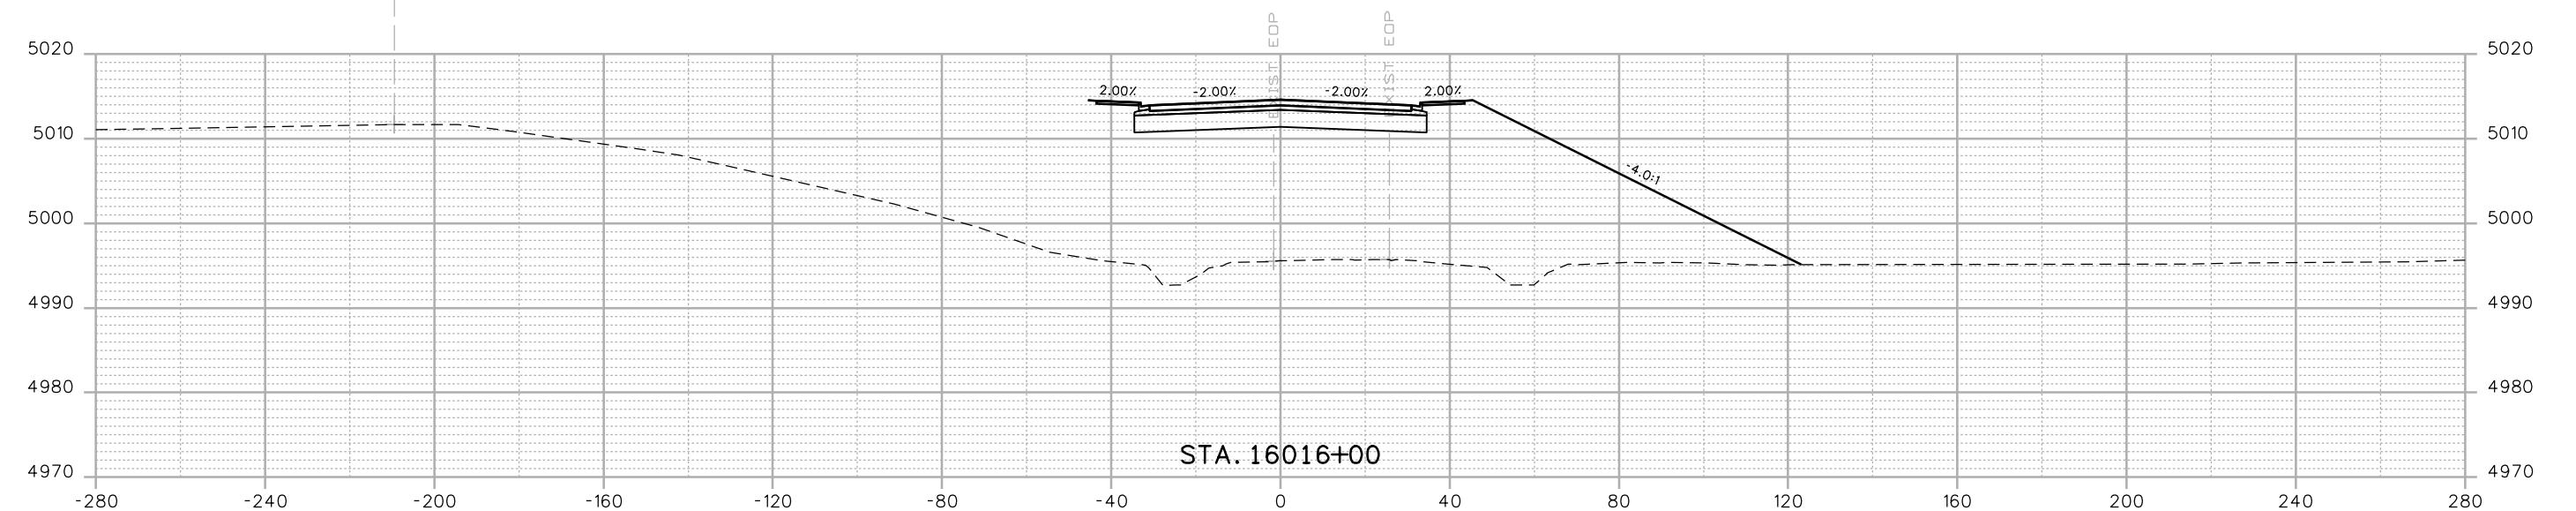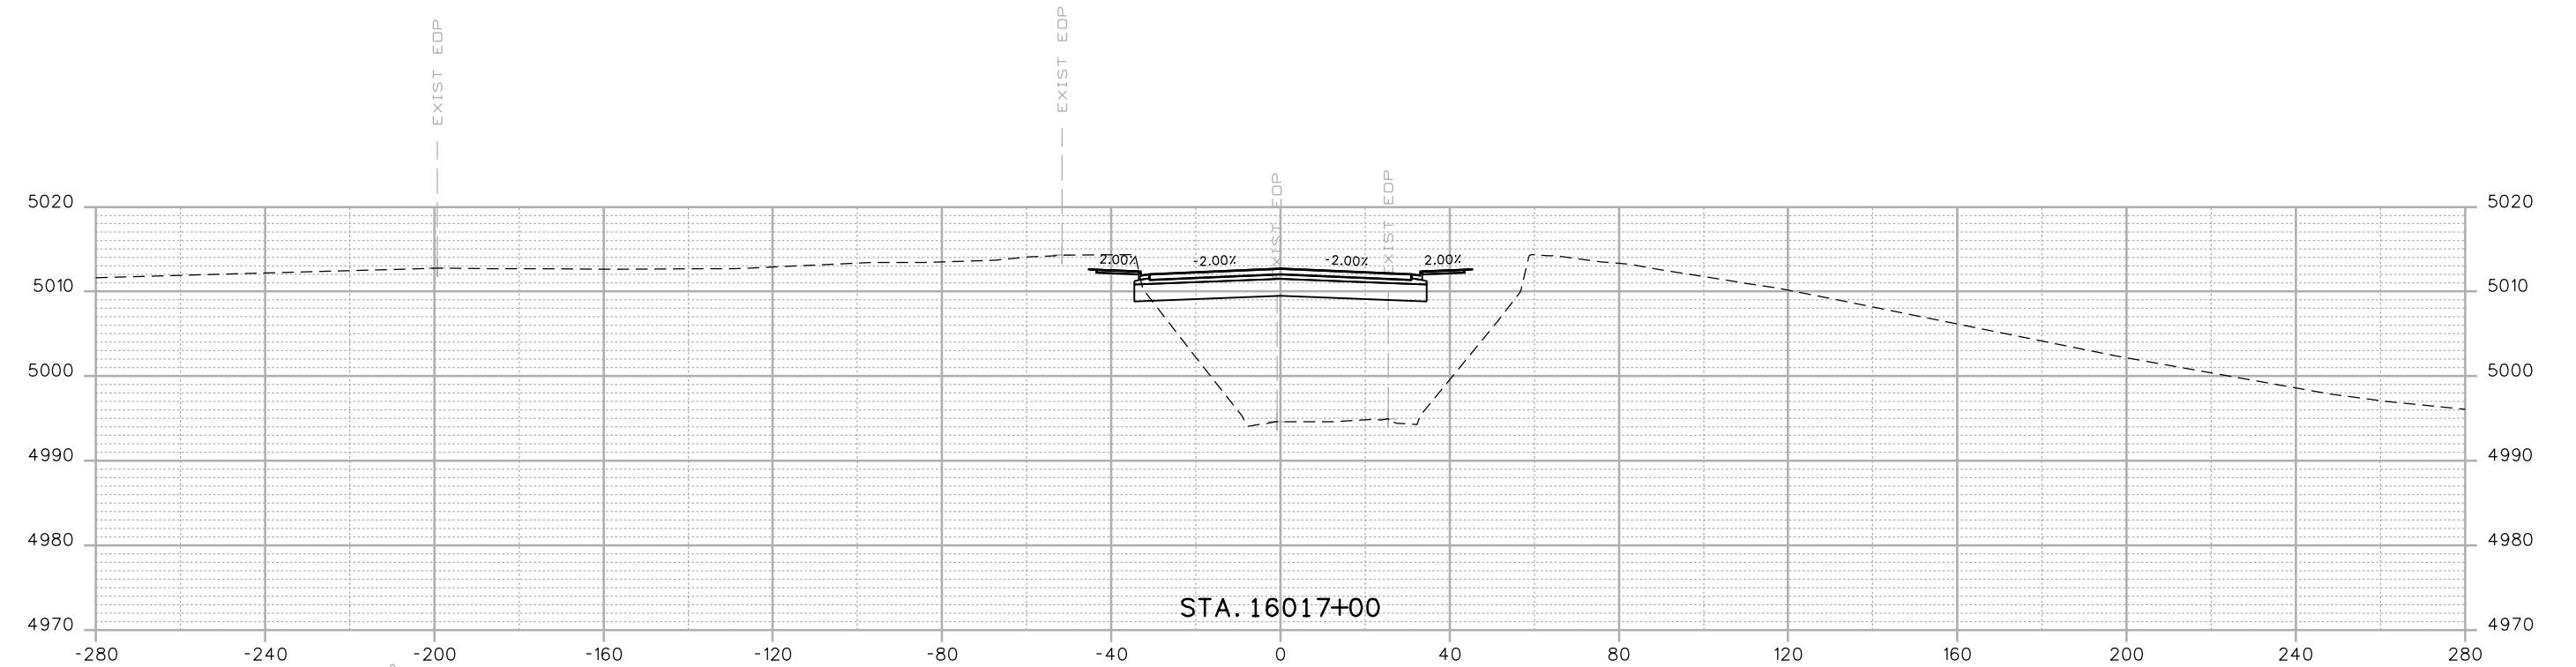

Print Date: 12/12/2016  
 Drawing File Name: 18319DES\_Cross Sections 20% - Seg 6.dgn  
 Horiz. Scale: 1:40 Vert. Scale: As Noted  
 Unit Information Unit Leader Initials  
**MULLER**  
 ENGINEERING COMPANY

00000

Sheet Revisions  
 Date: Comments Init.  
 20% SUBMITTAL

Colorado Department of Transportation  
  
 10601 W. 10th Street  
 Greeley, CO 80634  
 Phone: 970-350-2322 FAX: 970-350-2181  
 Region 4 CJB

As Constructed  
 No Revisions:  
 Revised:  
 Designer: RKZ | Structure:  
 Detailer: LMR Numbers:  
 Void:  
 Sheet Subset: XSEC Subset Sheets: X149 of 178


I-25 FROM N/D SH 56 TO N/D SH 402  
 CROSS SECTIONS  
 LCR 16

Project No./Code  
 IM 0253-220  
 18319  
 Sheet Number 476



00000

**Sheet Revisions**  
 Date: Comments Int.  
 20% SUBMITTAL


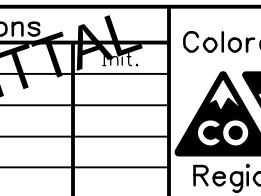



Colorado Department of Transportation  
 10601 W. 10th Street  
 Greeley, CO 80634  
 Phone: 970-350-2322 FAX: 970-350-2181  
 CJB

As Constructed  
 No Revisions:  
 Revised:  
 Designer: RKZ | Structure  
 Detailer: LMR Numbers  
 Void:  
 Sheet Subset: XSEC Subset Sheets: X150 of 178

I-25 FROM N/D SH 56 TO N/D SH 402  
 CROSS SECTIONS  
 LCR 16

Project No./Code  
 IM 0253-220  
 18319  
 Sheet Number 477

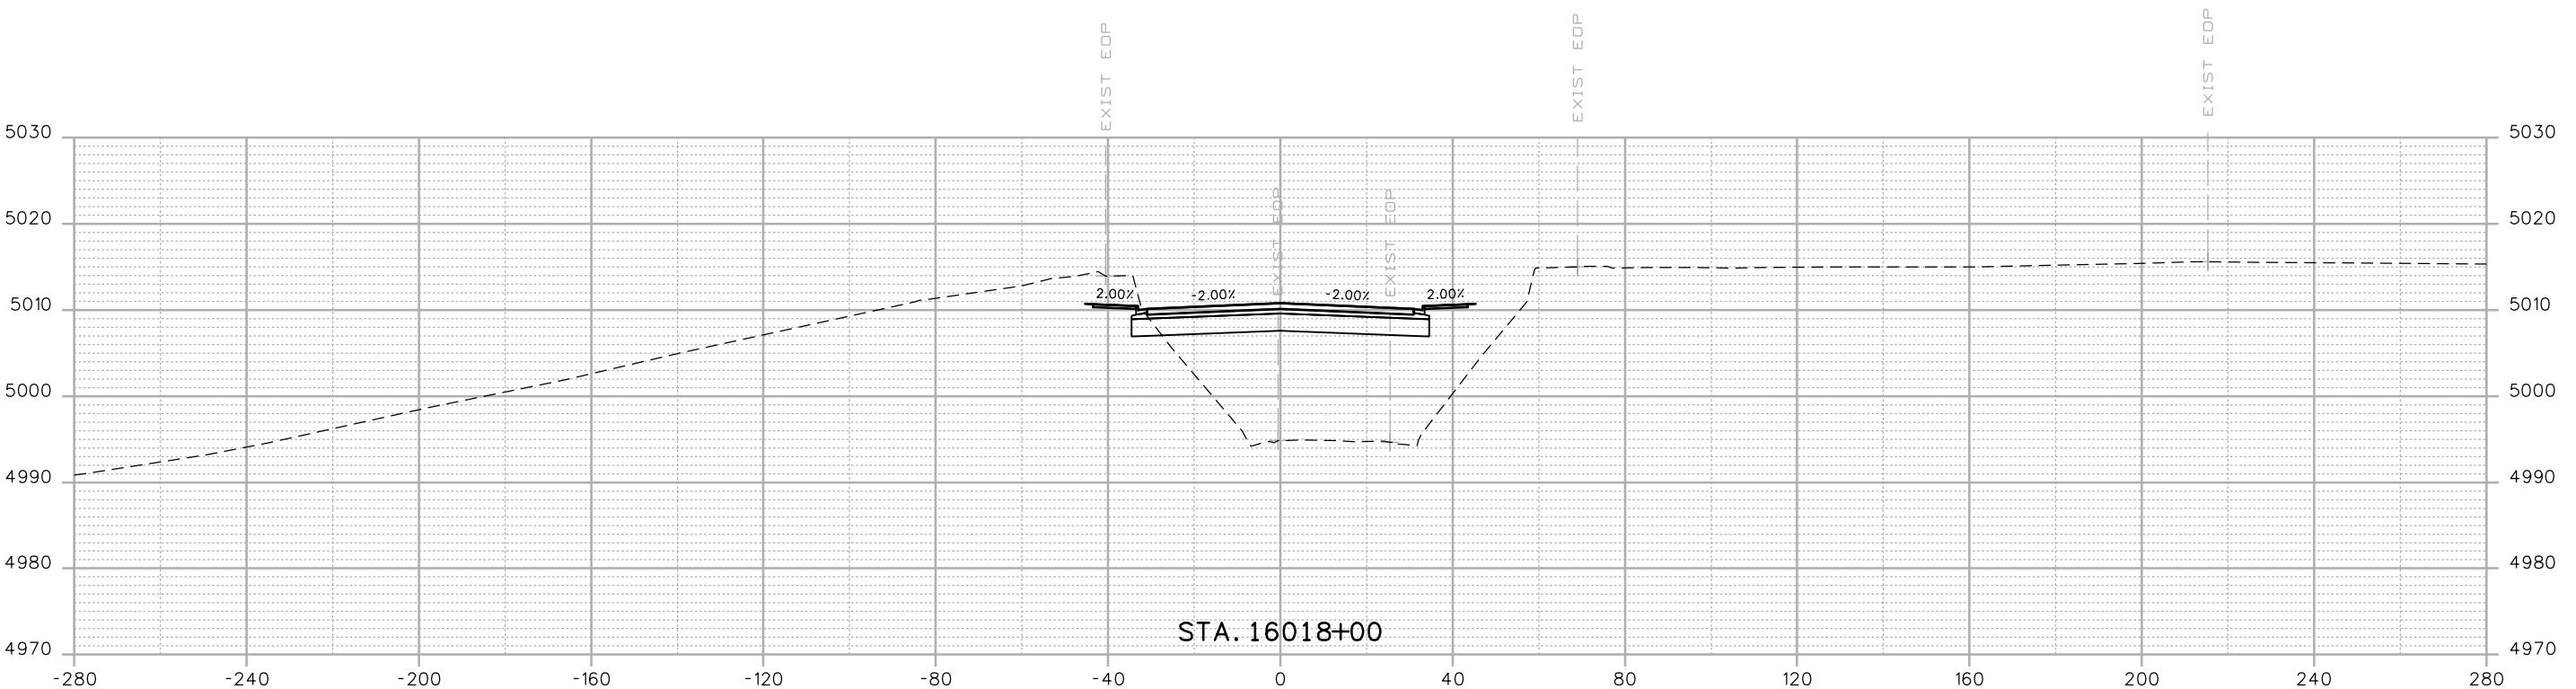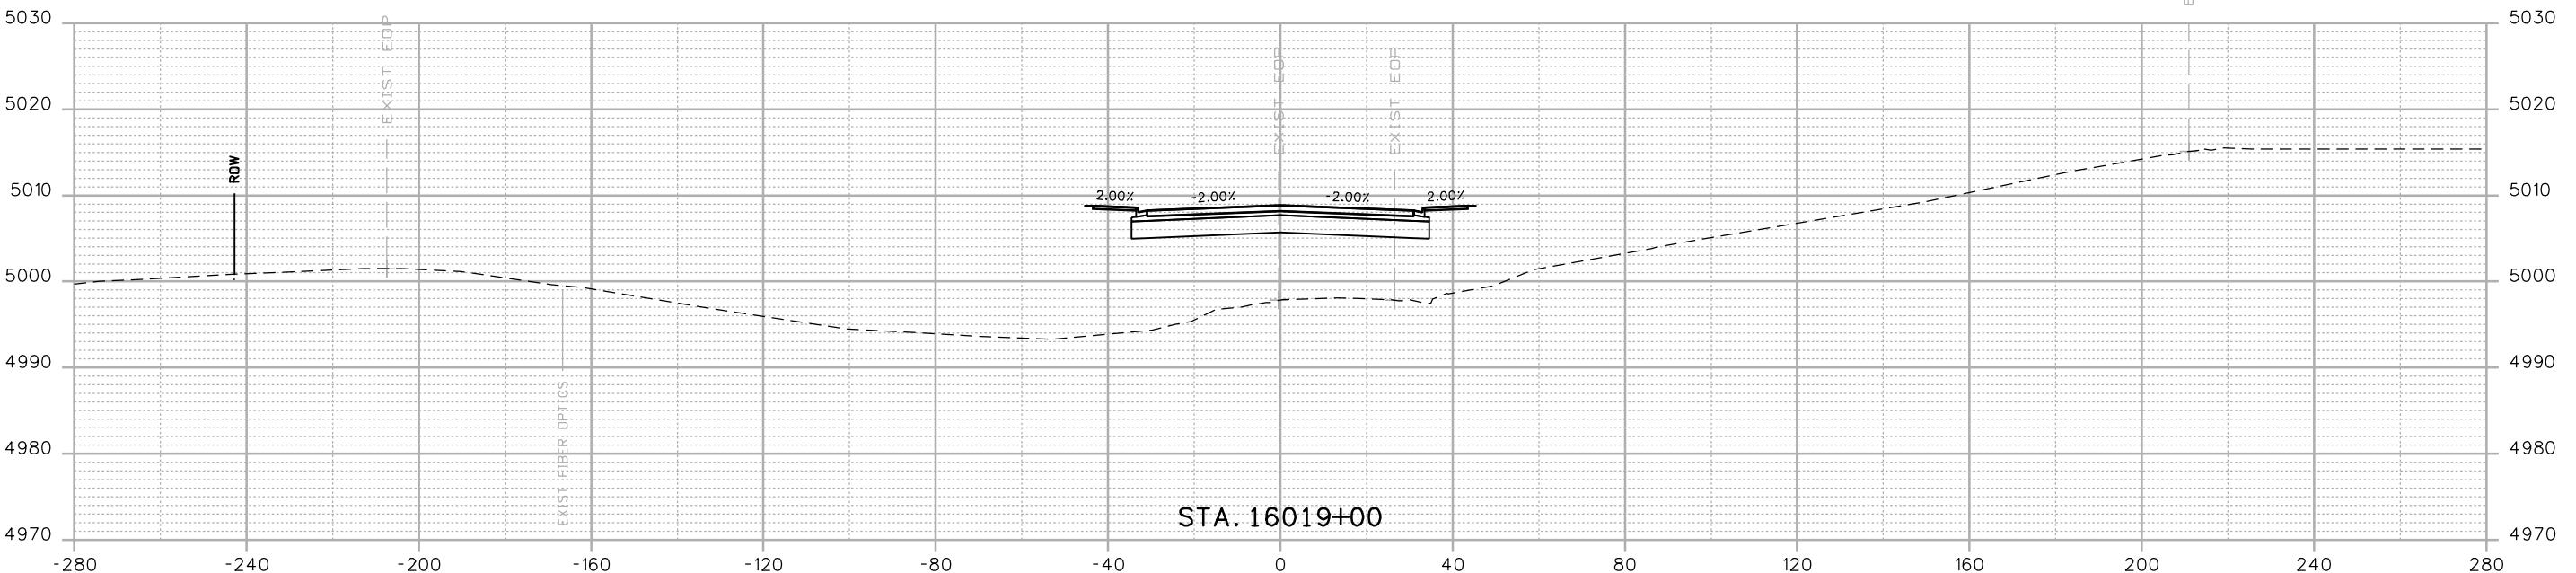


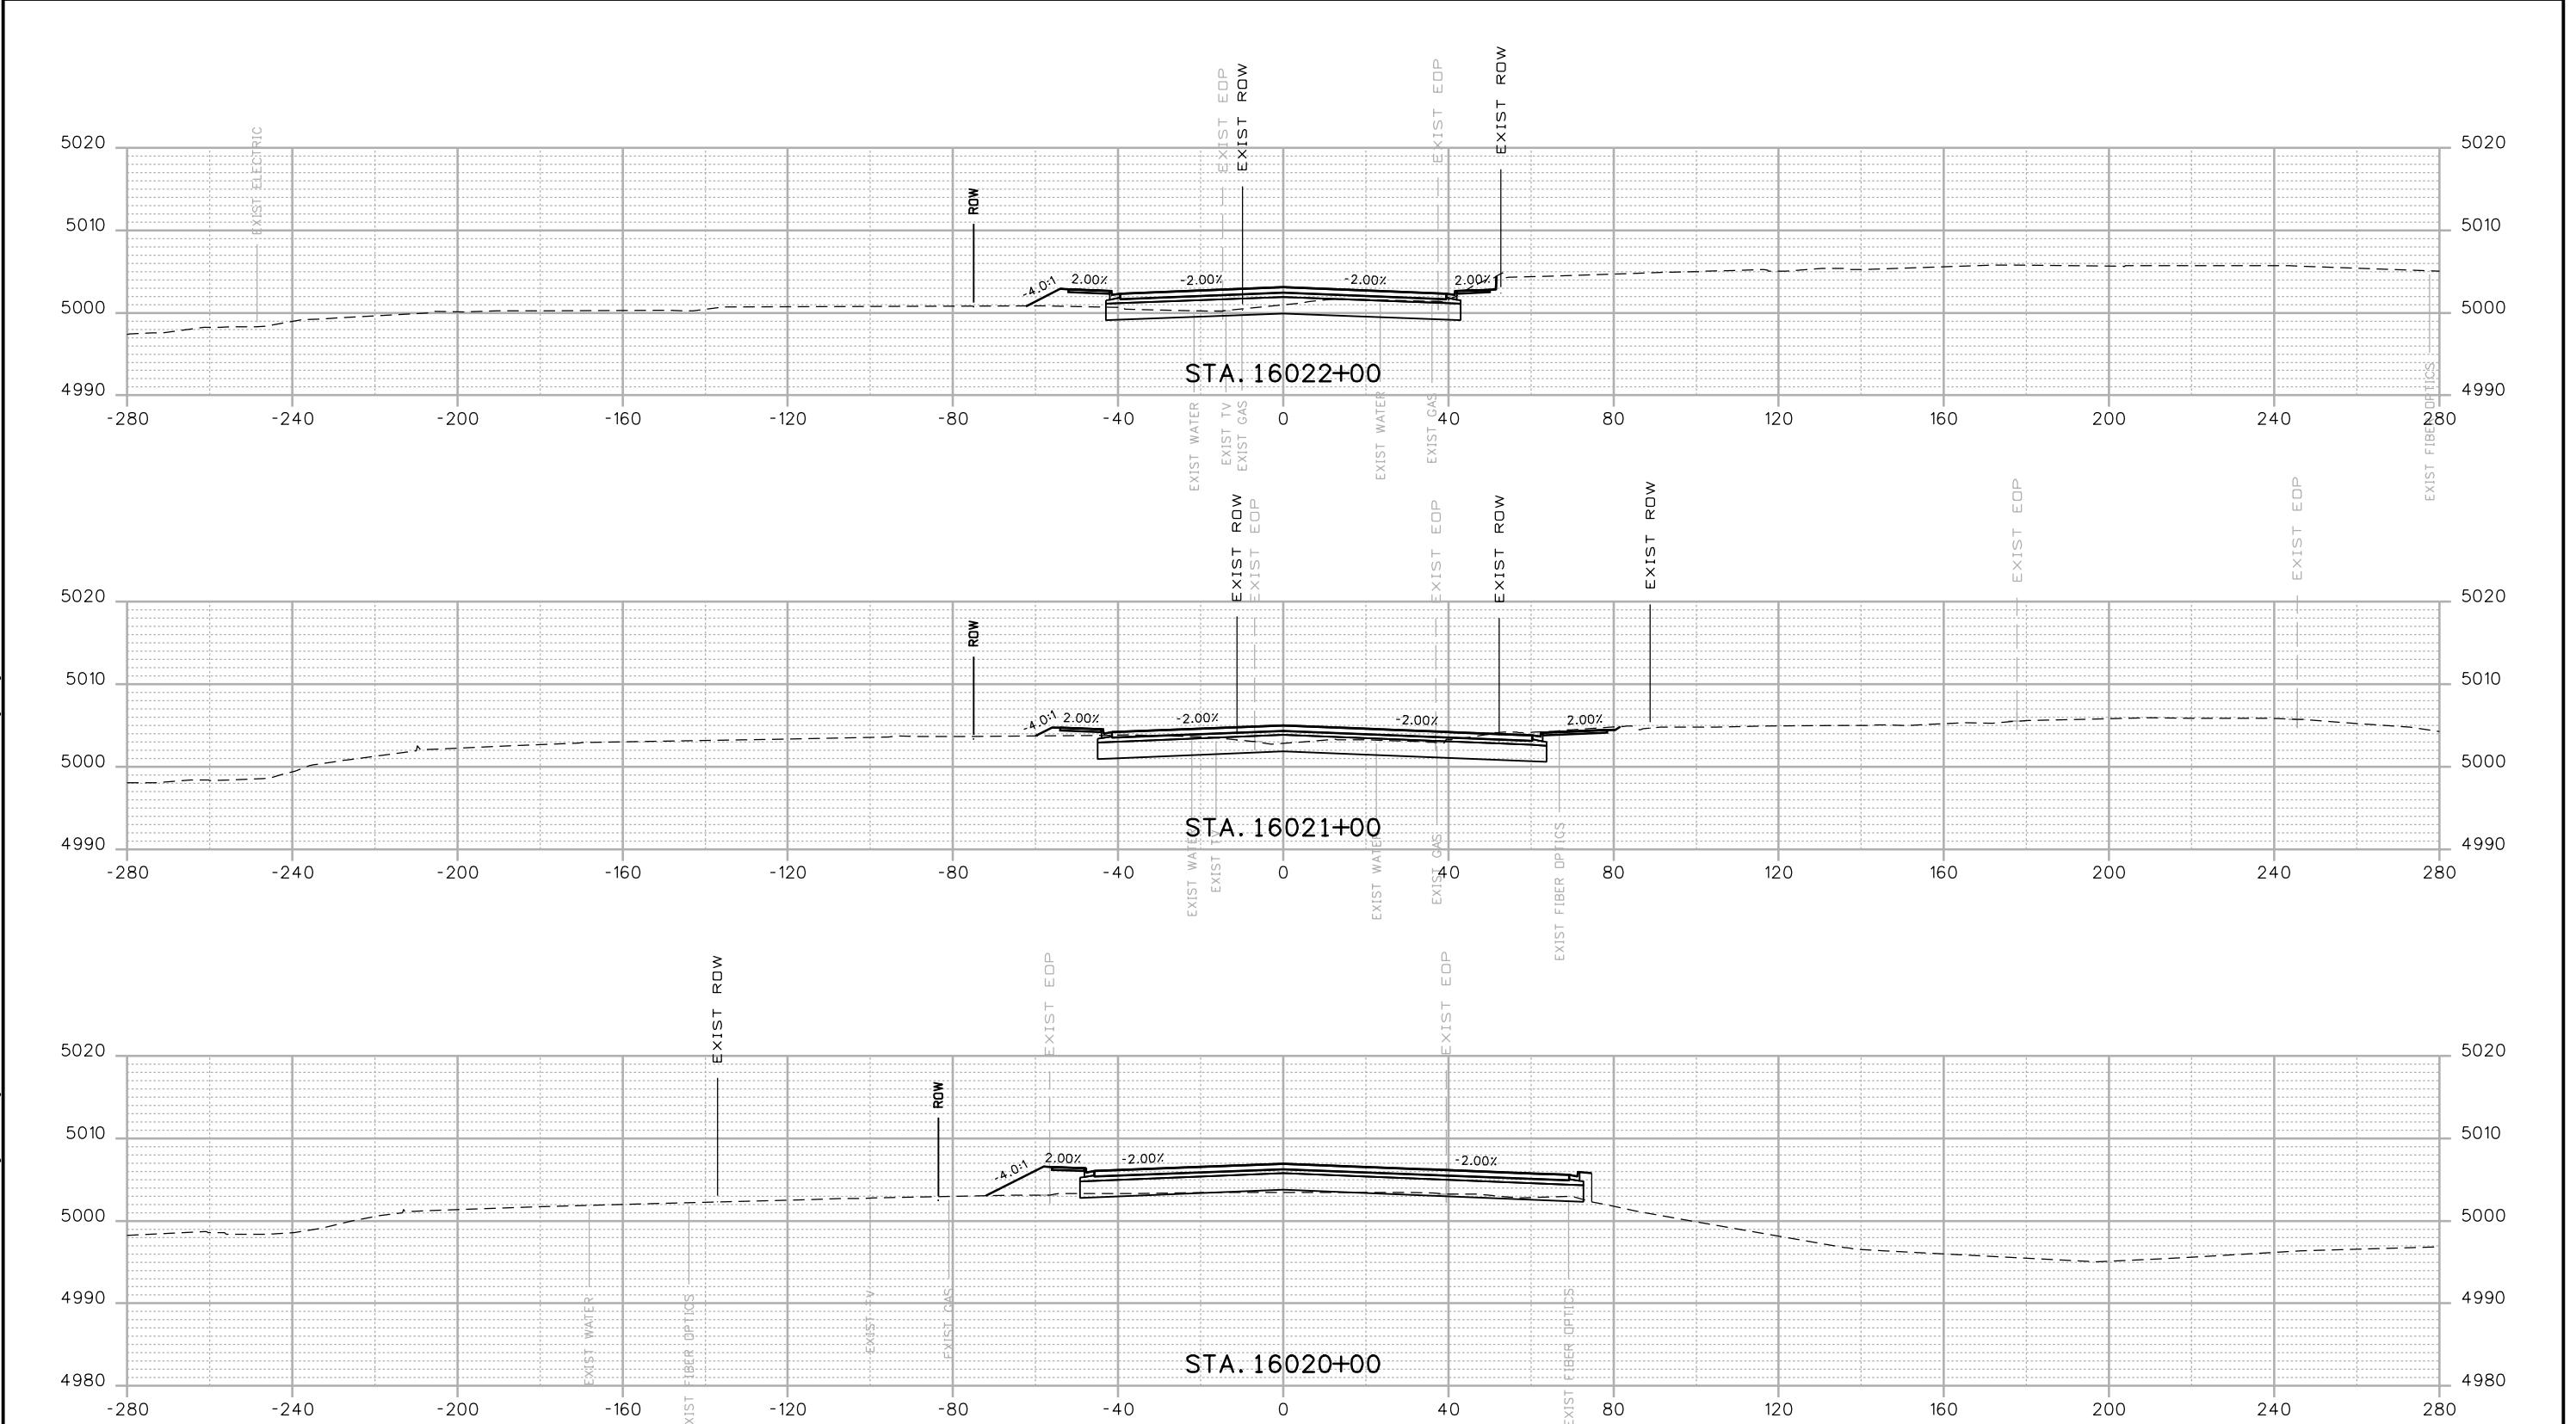

Print Date: 12/12/2016  
Drawing File Name: 18319DES\_Cross\_Sections 20% - Seg 6.dgn  
Horiz. Scale: 1:40  
Unit Information  
**MULLER**  
ENGINEERING COMPANY

00000

Sheet Revisions  
Date: Comments Init.  
20% SUBMITTAL

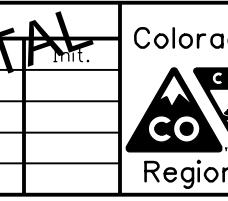


Colorado Department of Transportation  
10601 W. 10th Street  
Greeley, CO 80634  
Phone: 970-350-2322 FAX: 970-350-2181  
CJB

As Constructed  
No Revisions:  
Revised:  
Revised:  
Void:

I-25 FROM N/D SH 56 TO N/D SH 402  
CROSS SECTIONS  
LCR 16


Project No./Code  
IM 0253-220  
18319  
Sheet Number 478

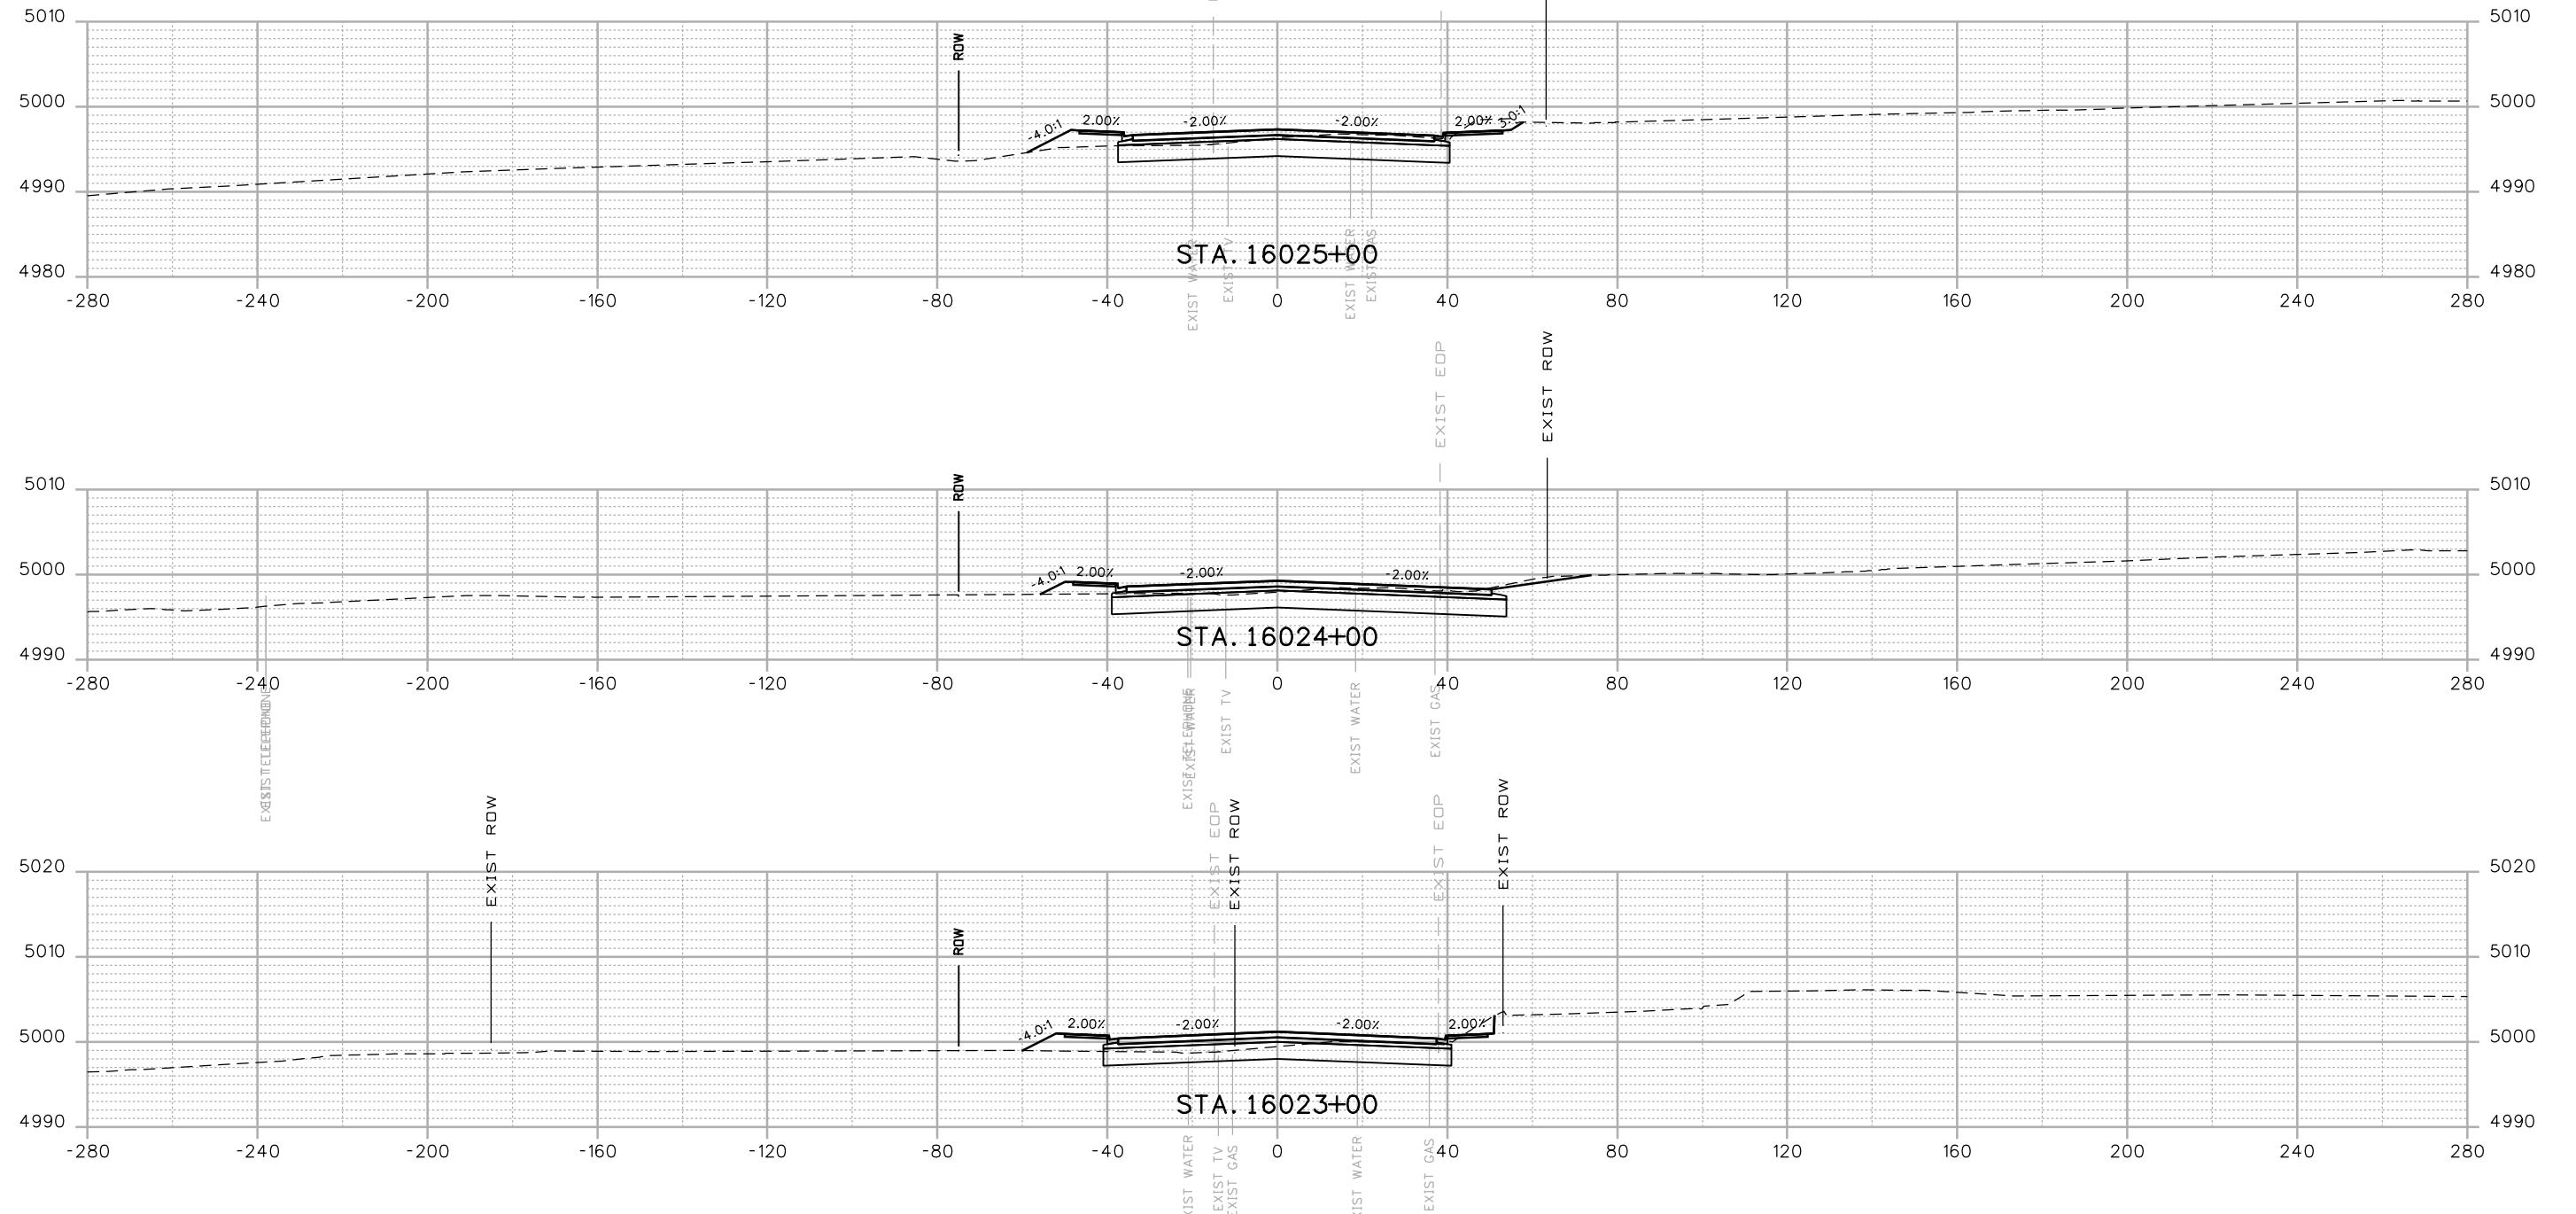

Print Date: 12/12/2016  
 Drawing File Name: 18319DES\_Cross Sections 20% - Seg 6.dgn  
 Horiz. Scale: 1:40  
 Vert. Scale: As Noted  
 Unit Information  
 MULLER  
 ENGINEERING COMPANY

00000

Sheet Revisions  
 Date: Comments Init.  
 20% SUBMITTAL

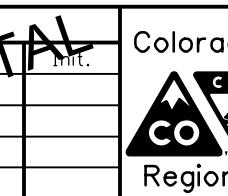


Colorado Department of Transportation  
 10601 W. 10th Street  
 Greeley, CO 80634  
 Phone: 970-350-2322 FAX: 970-350-2181  
 CJB

As Constructed  
 No Revisions:  
 Revised:  
 Designer: RKZ | Structure  
 Detailer: LMR | Numbers  
 Void:  
 Sheet Subset: XSEC | Subset Sheets: X152 of 178


I-25 FROM N/D SH 56 TO N/D SH 402  
 CROSS SECTIONS  
 LCR 16

Project No./Code  
 IM 0253-220  
 18319  
 Sheet Number 479

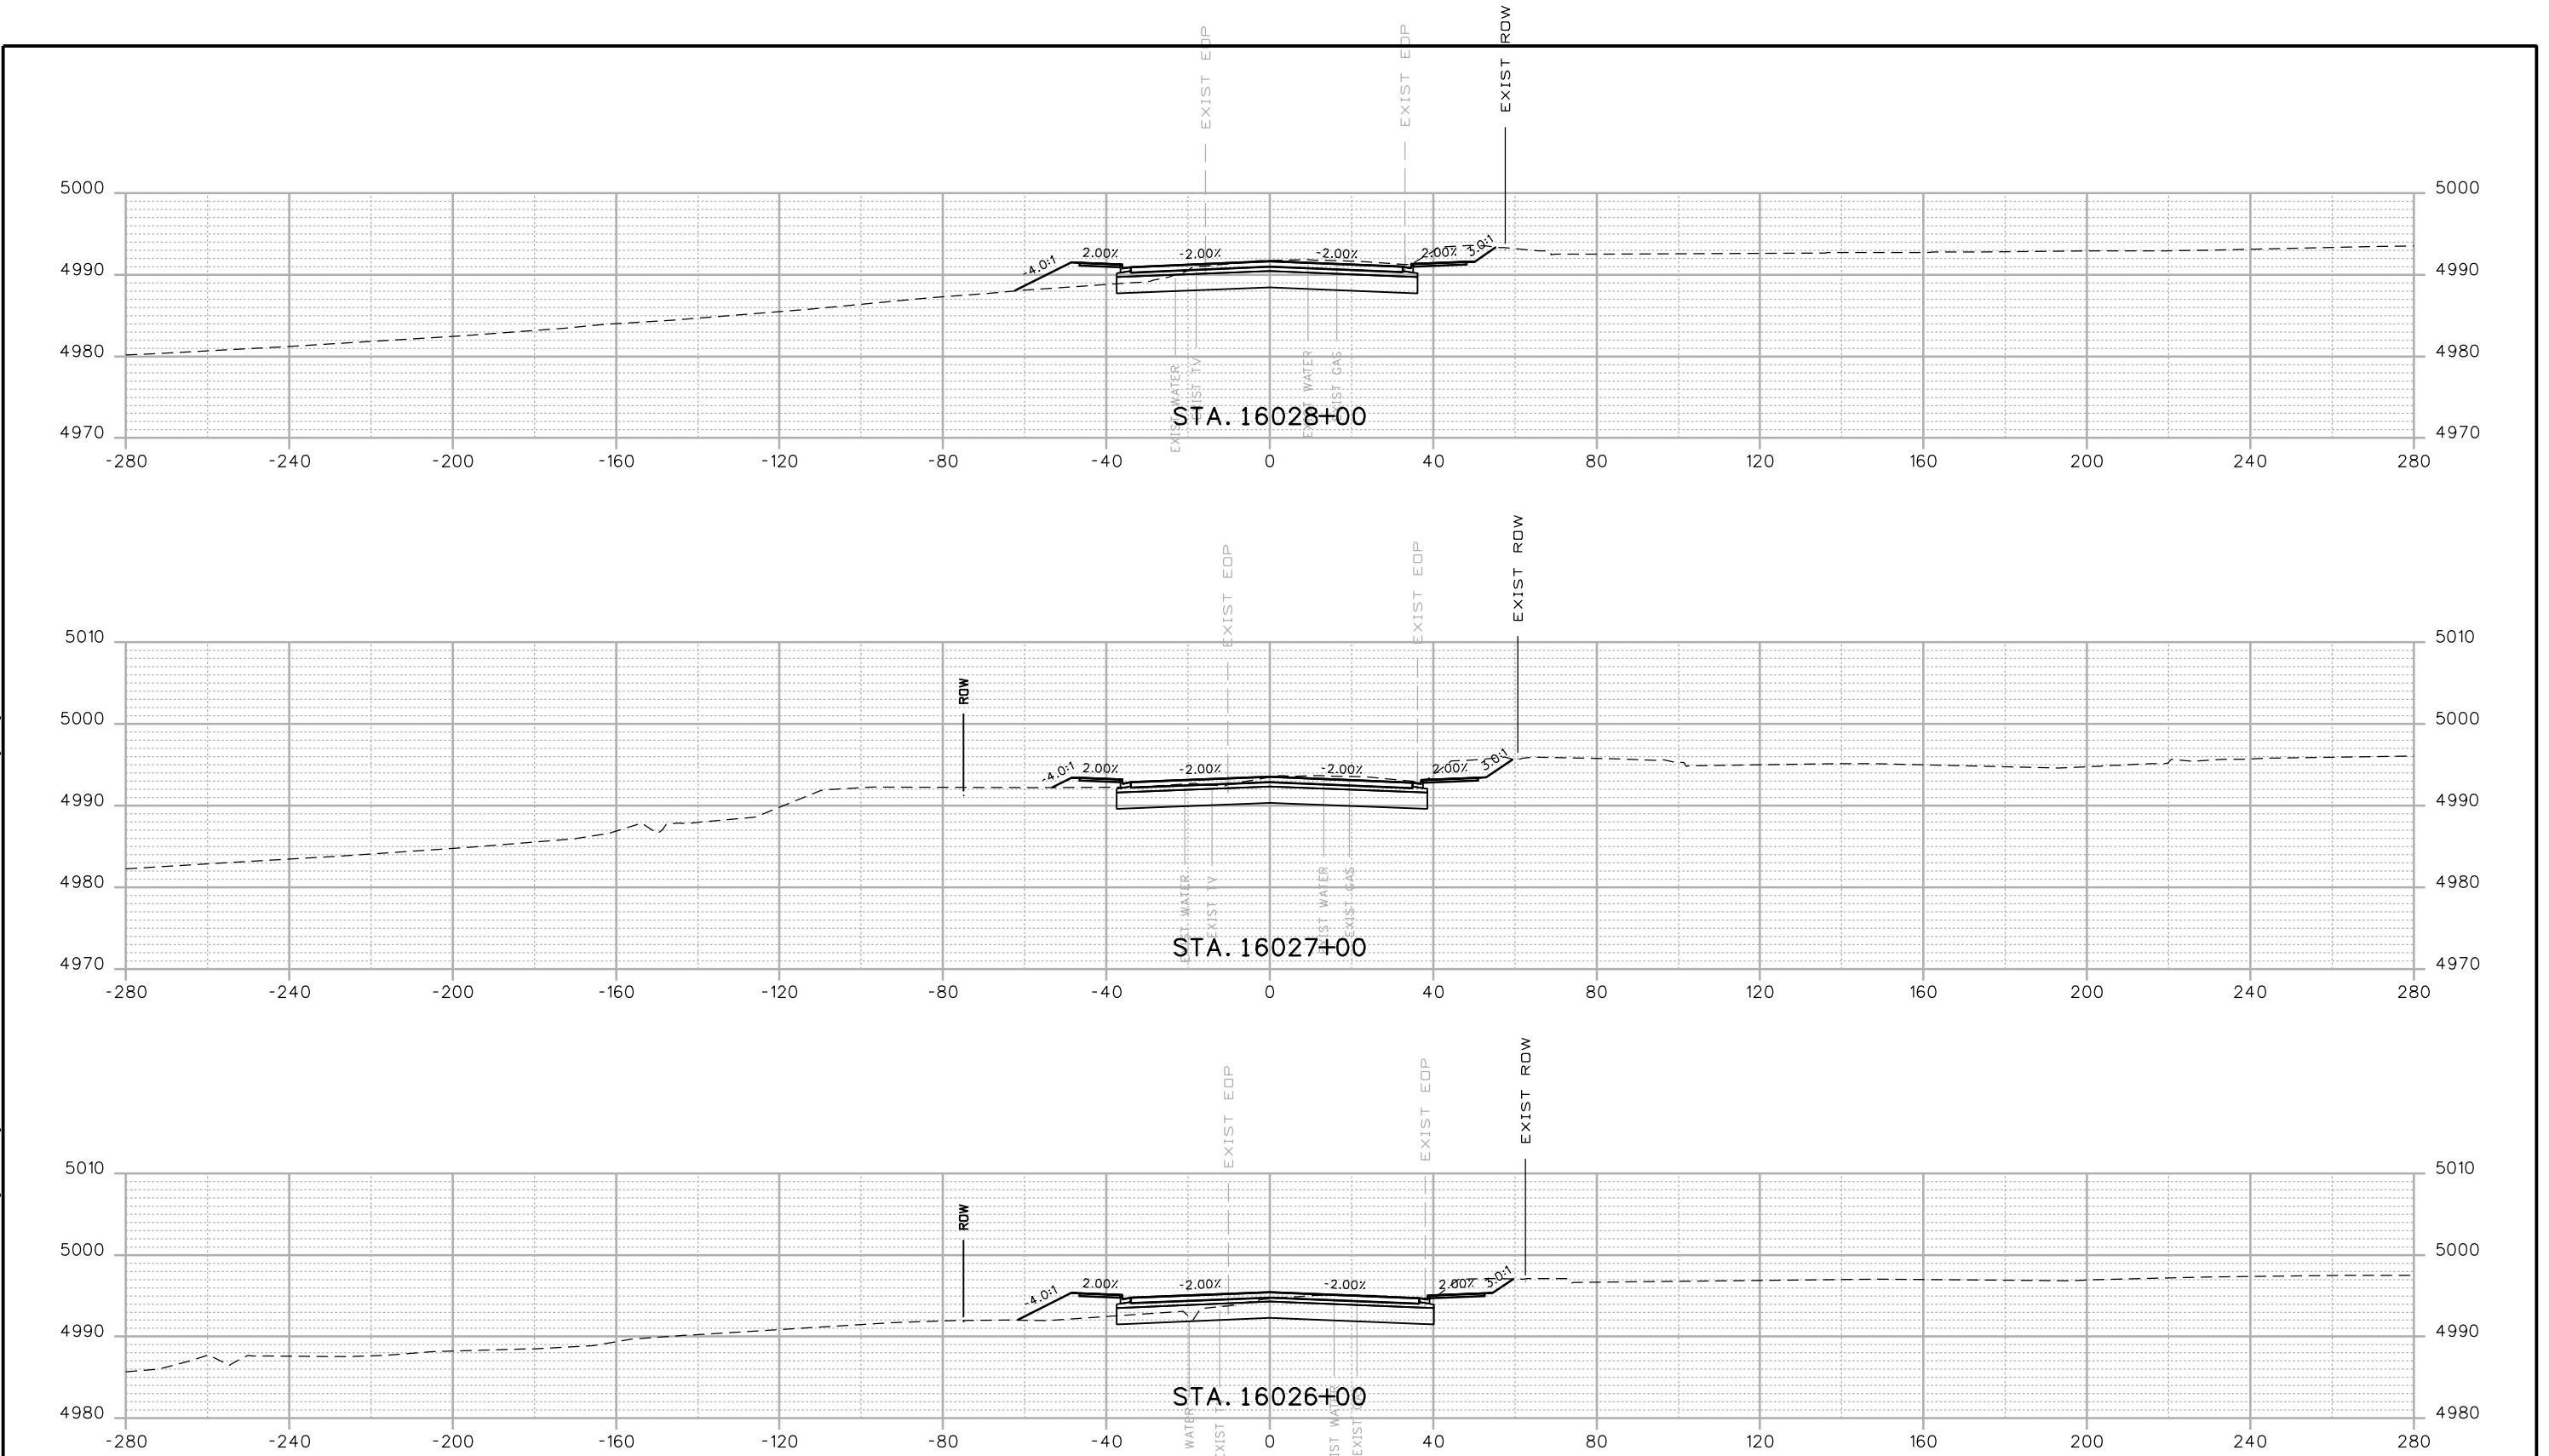

Print Date: 12/12/2016	
Drawing File Name: 18319DES_Cross_Sections 20% - Seg 6.dgn	
Horiz. Scale: 1:40	Vert. Scale: As Noted
Unit Information	Unit Leader Initials
<b>MULLER</b> ENGINEERING COMPANY	00000

Sheet Revisions  
Date: Comments Init.  
**20% SUBMITTAL**

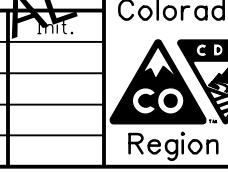


Colorado Department of Transportation  
10601 W. 10th Street  
Greeley, CO 80634  
Phone: 970-350-2322 FAX: 970-350-2181

CJB

As Constructed	I-25 FROM N/D SH 56 TO N/D SH 402 CROSS SECTIONS LCR 16			Project No./Code
No Revisions:				IM 0253-220
Revised:	Designer:	RKZ	Structure	
	Detailer:	LMR	Numbers	18319
Void:	Sheet Subset:	XSEC	Subset Sheets:	X153 of 178


Sheet Number 480

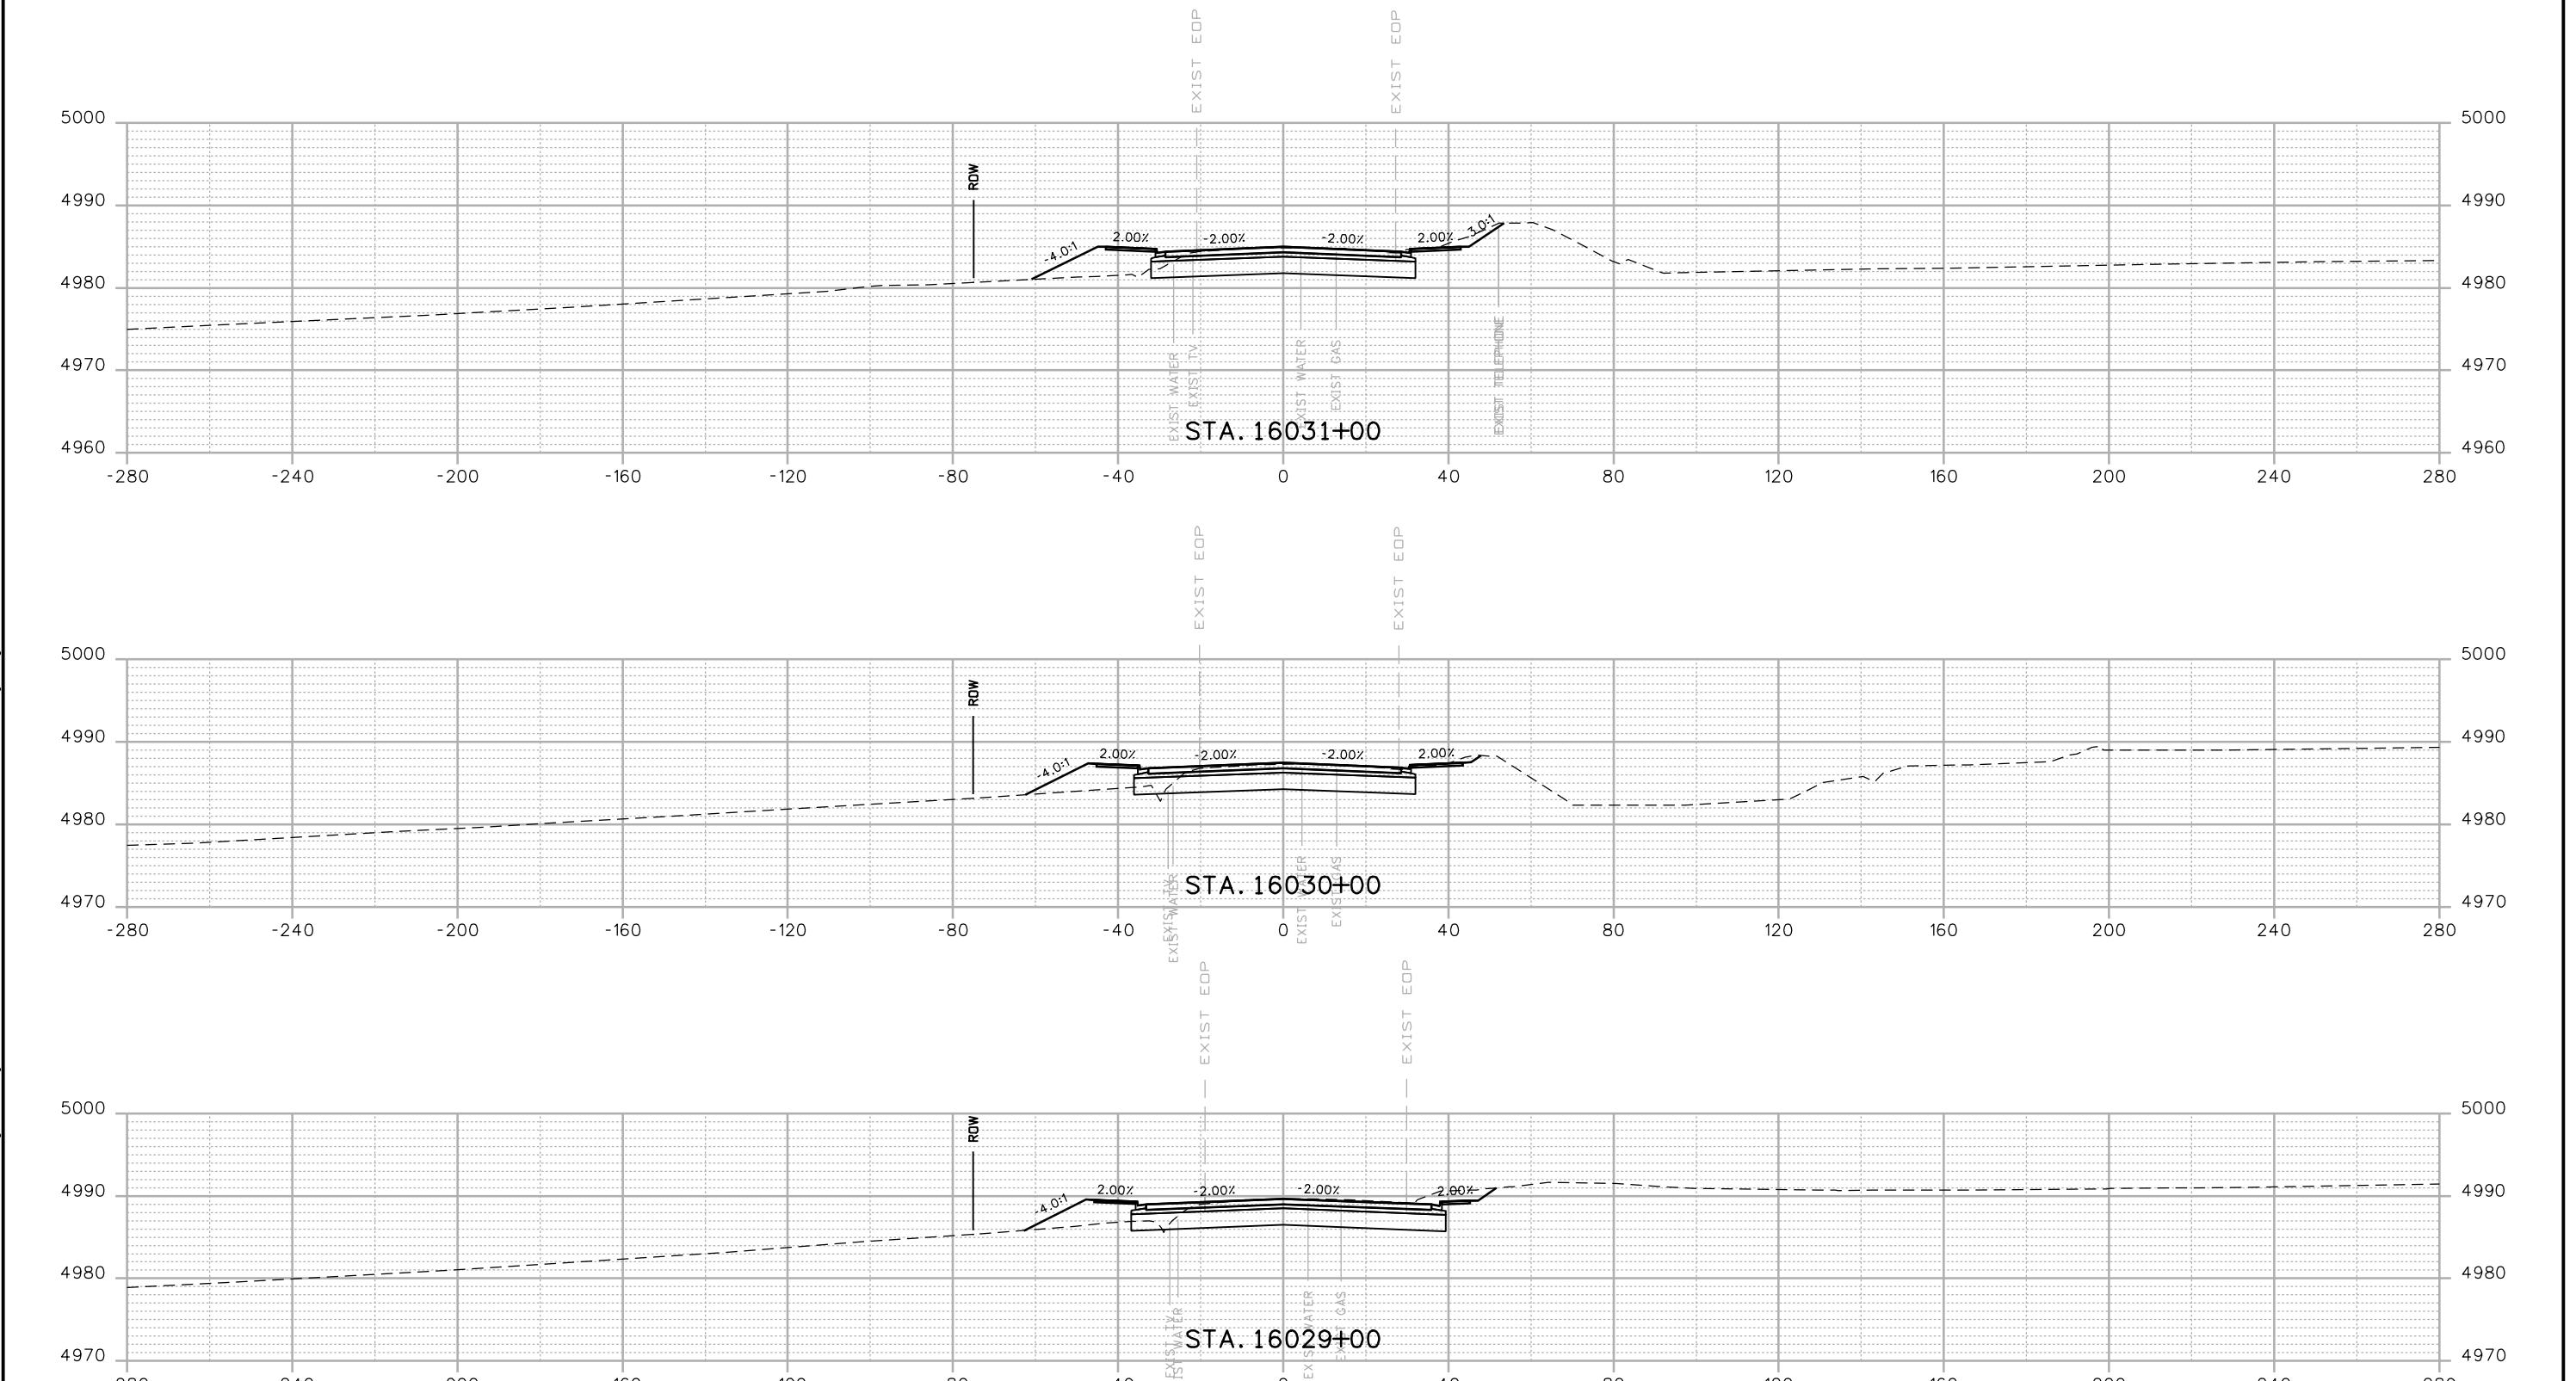

Print Date: 12/12/2016  
Drawing File Name: 18319DES\_Cross Sections 20% - Seg 6.dgn  
Horiz. Scale: 1:40  
Unit Information  
**MULLER**  
ENGINEERING COMPANY

00000

Sheet Revisions  
Date: Comments Init.  
20% SUBMITTAL

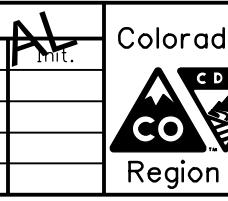


Colorado Department of Transportation  
10601 W. 10th Street  
Greeley, CO 80634  
Phone: 970-350-2322 FAX: 970-350-2181  
CJB

As Constructed  
No Revisions:  
Revised:  
Revised:  
Void:

I-25 FROM N/D SH 56 TO N/D SH 402  
CROSS SECTIONS  
LCR 16


Project No./Code  
IM 0253-220  
18319  
Sheet Number 481

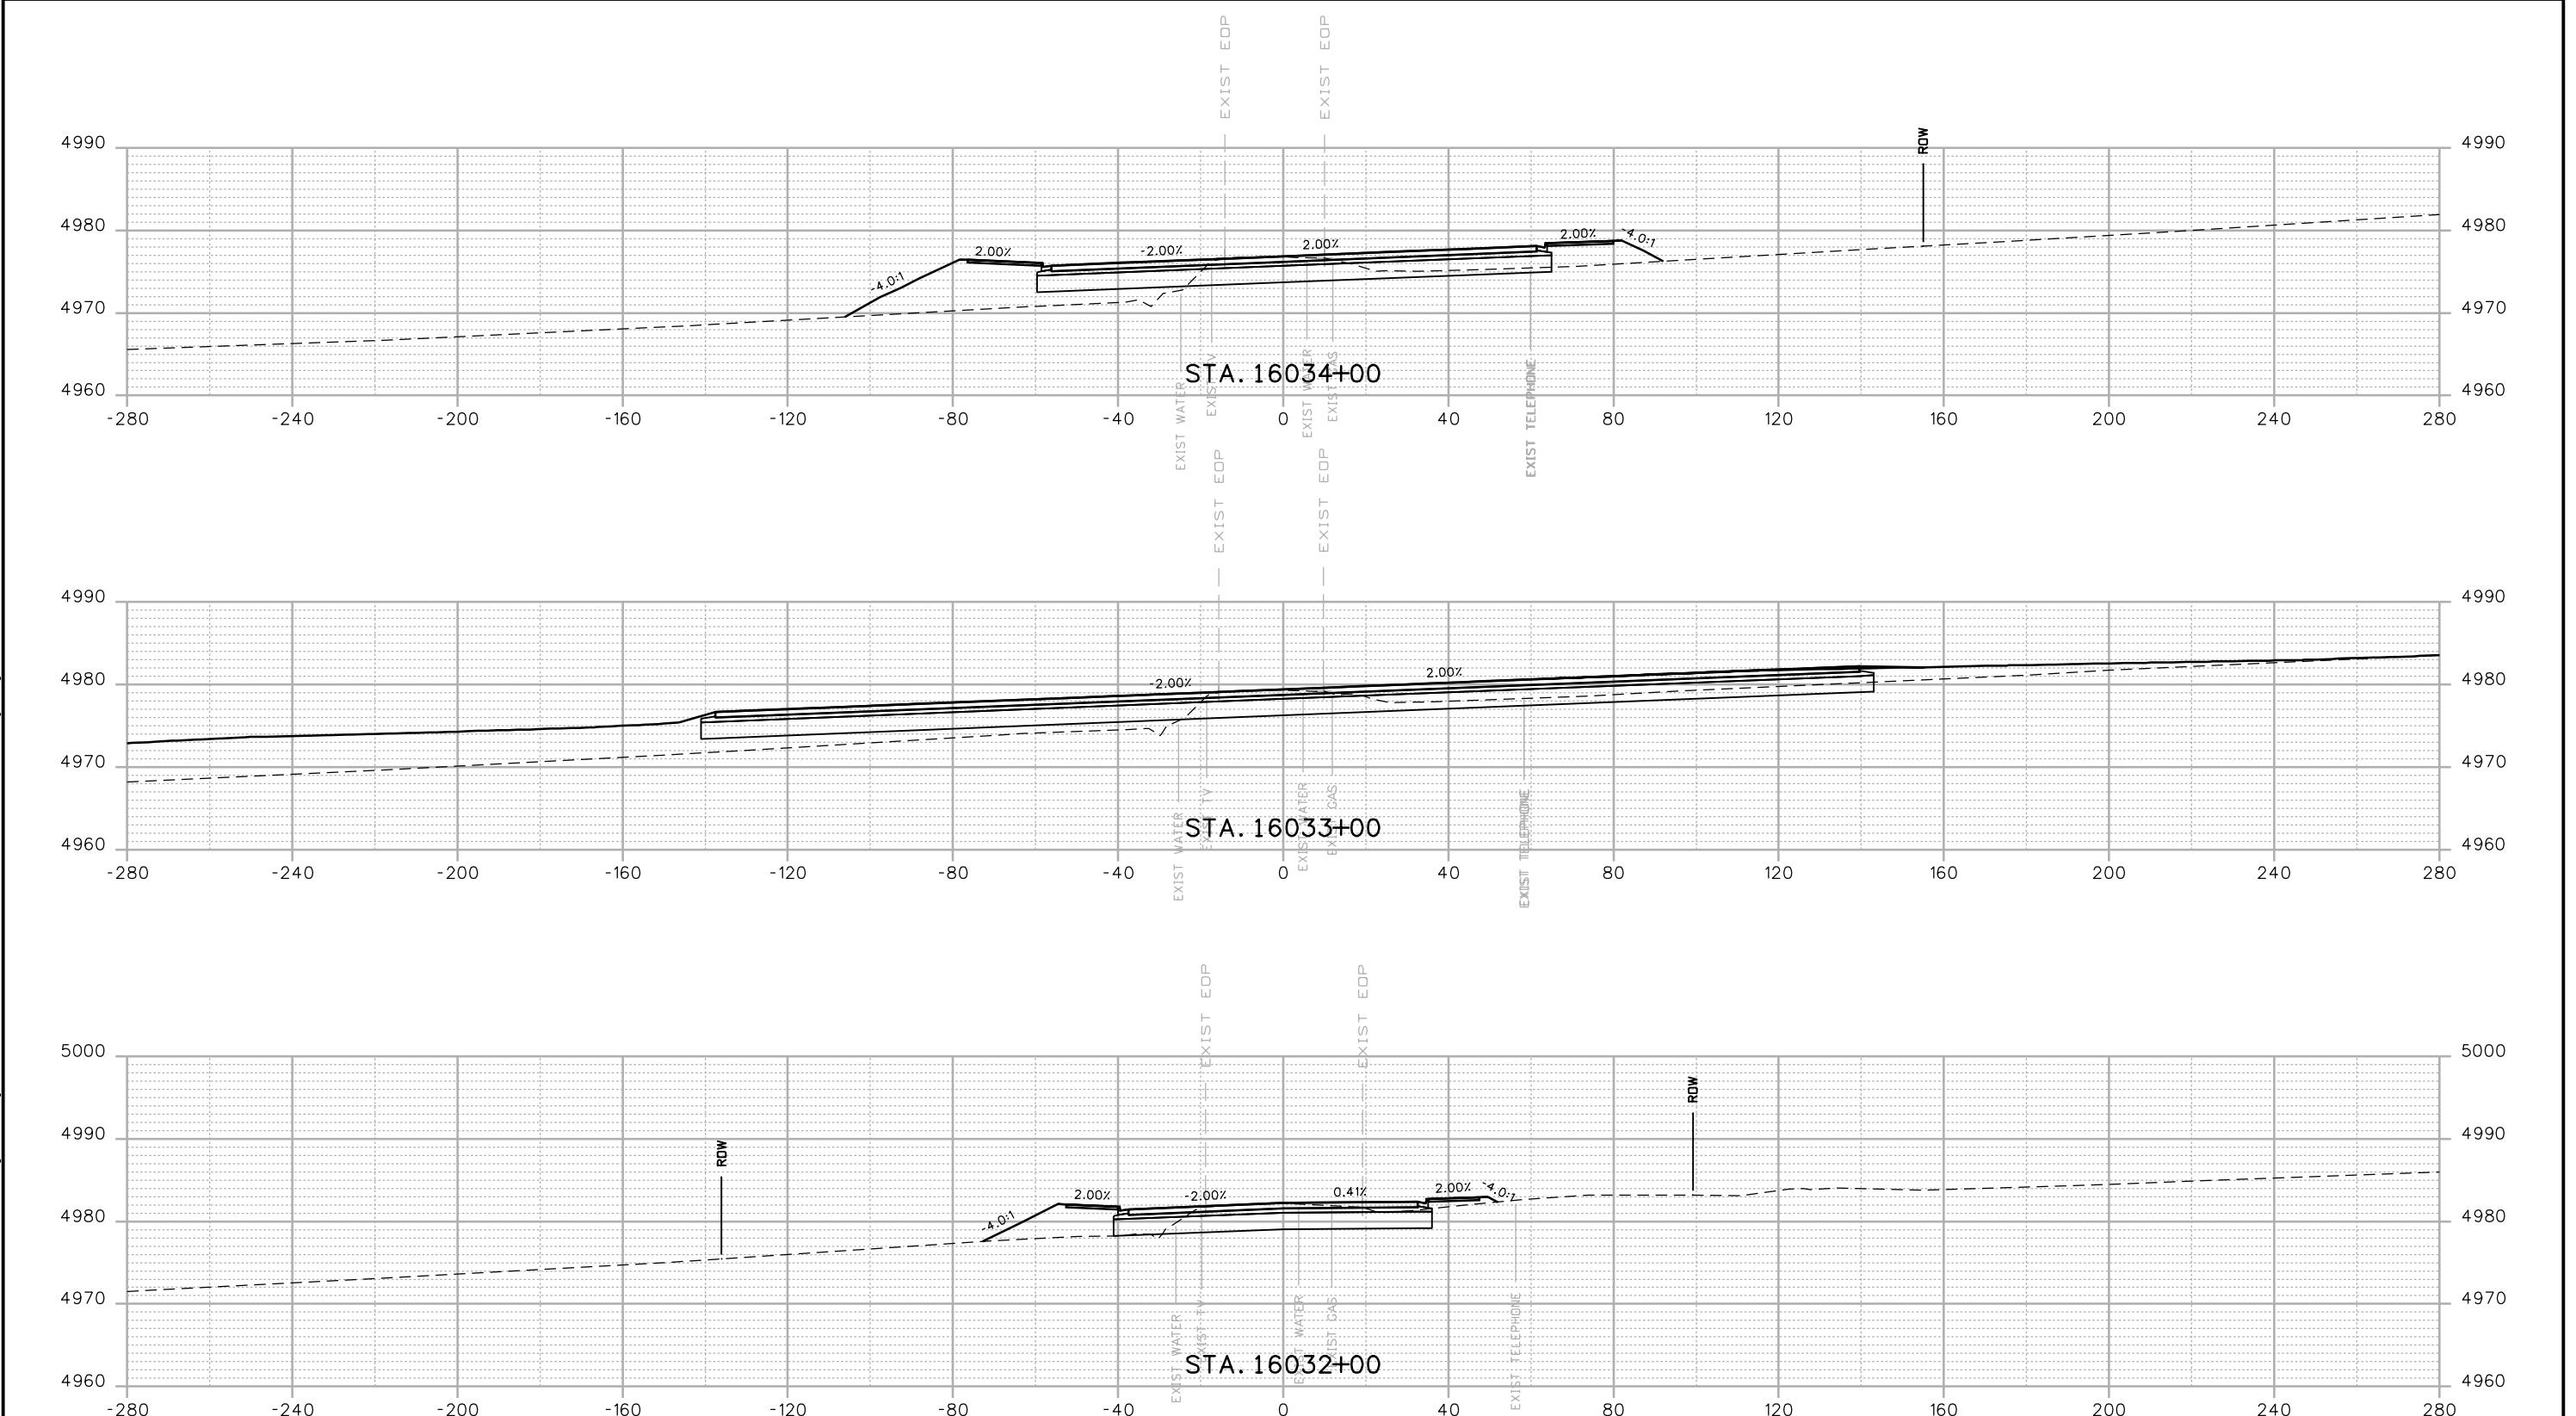

Print Date: 12/12/2016  
 Drawing File Name: 18319DES\_Cross Sections 20% - Seg 6.dgn  
 Horiz. Scale: 1:40  
 Vert. Scale: As Noted  
 Unit Information  
 Unit Leader Initials  
**MULLER**  
 ENGINEERING COMPANY

00000

Sheet Revisions  
 Date: Comments Init.  
 20% SUBMITTAL

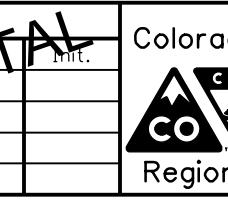



Colorado Department of Transportation  
 10601 W. 10th Street  
 Greeley, CO 80634  
 Phone: 970-350-2322 FAX: 970-350-2181  
 CJB

As Constructed  
 No Revisions:  
 Revised:  
 Designer: RKZ | Structure:  
 Detailer: LMR | Numbers:  
 Void:  
 Sheet Subset: XSEC | Subset Sheets: X155 of 178

I-25 FROM N/D SH 56 TO N/D SH 402  
 CROSS SECTIONS  
 LCR 16

Project No./Code  
 IM 0253-220  
 18319  
 Sheet Number 482

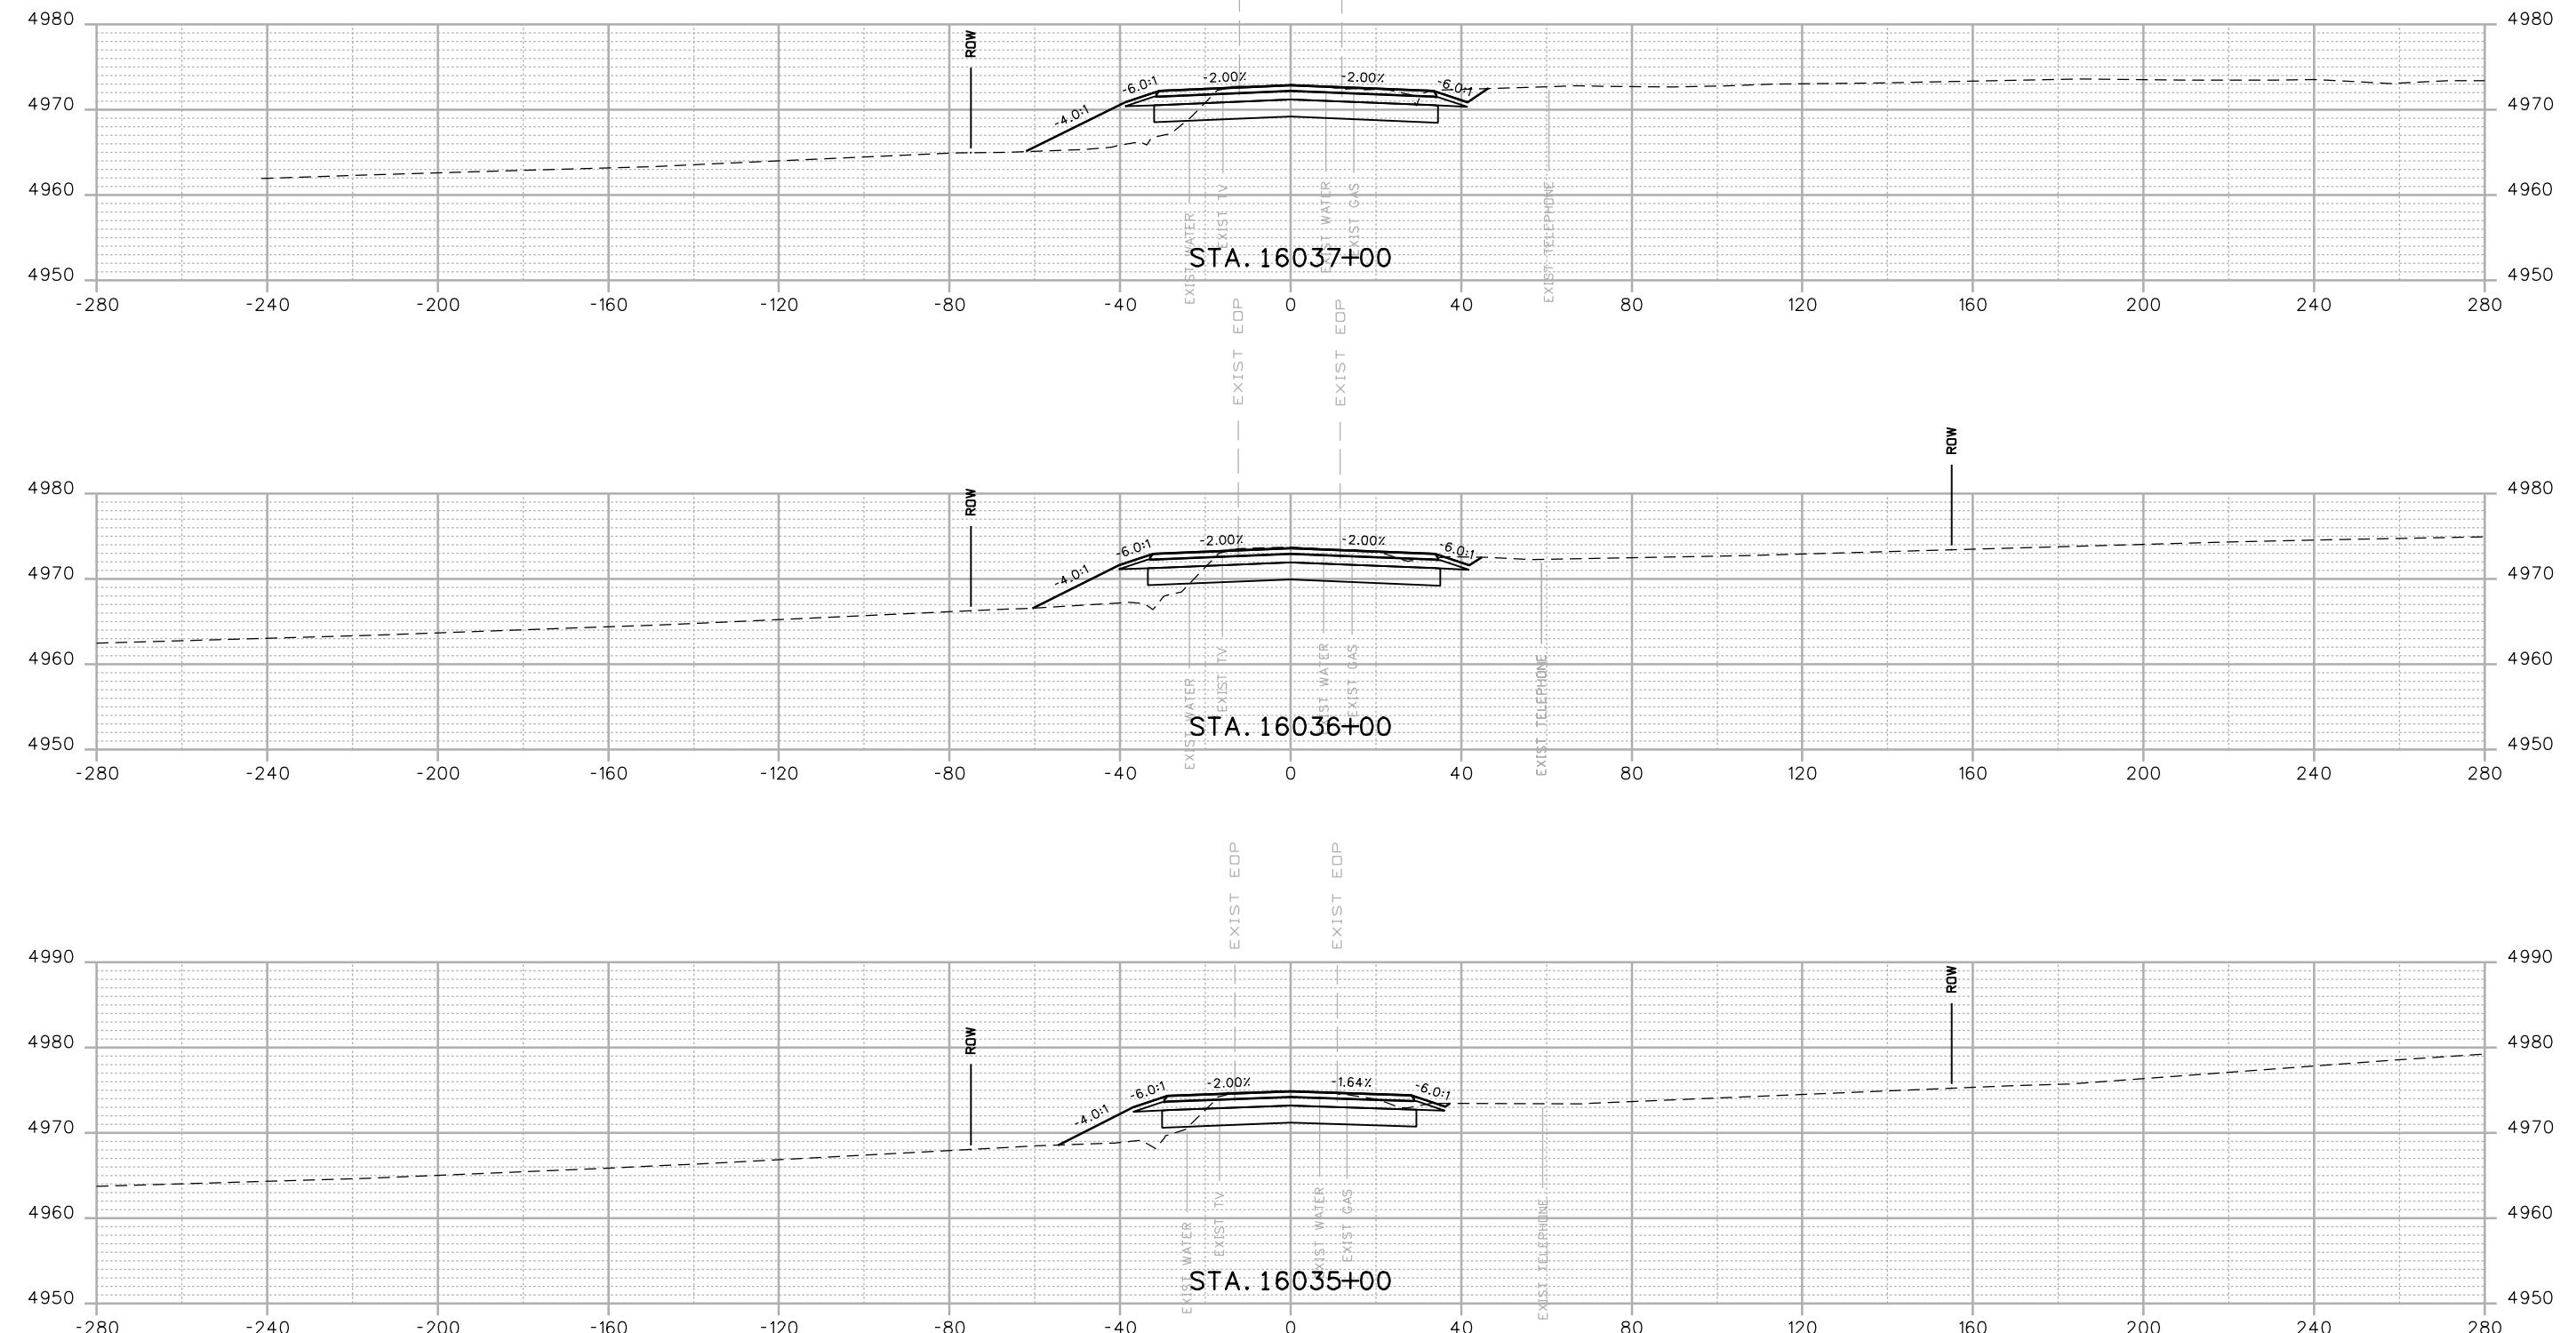

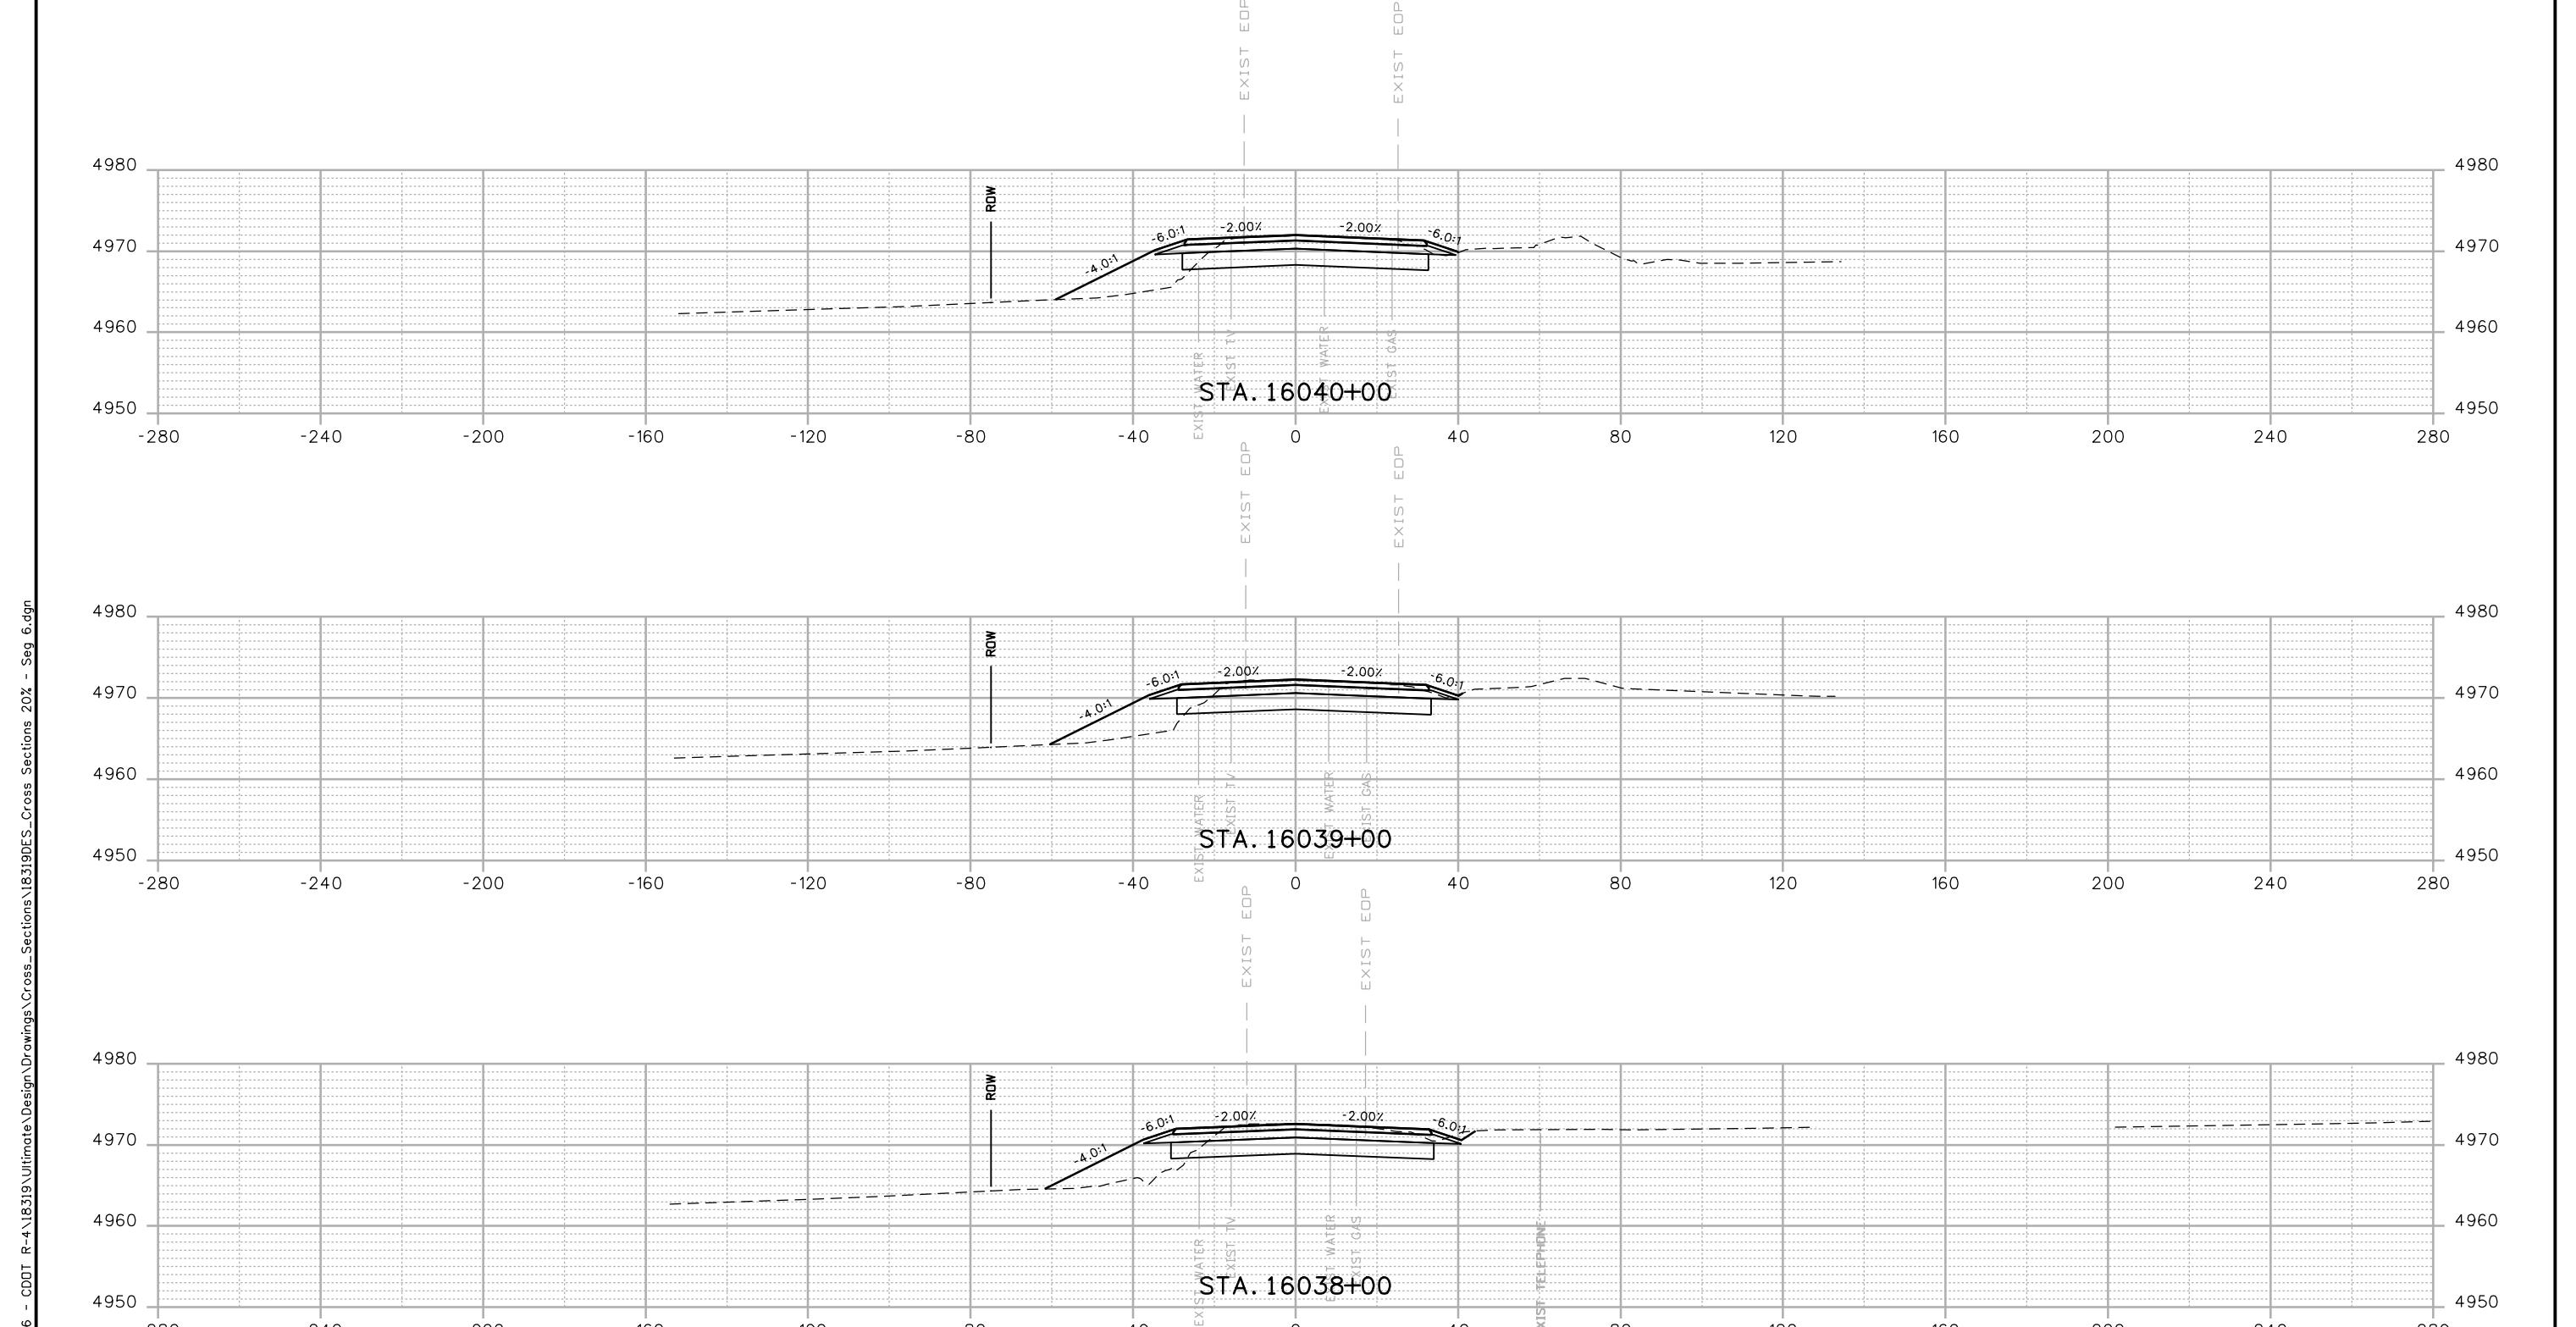


12/12/2016 4:10:54 PM  
P:\12-003\01-I-25 SH 66 to SH 56 - CDOT R-4\18319 Ultimate\Design\Drawings\Cross\_Sections\18319DES\_Cross\_Sections.dwg

Print Date: 12/12/2016  
Drawing File Name: 18319DES\_Cross Sections 20% - Seg 6.dgn  
Horiz. Scale: 1:40  
Unit Information  
**MULLER**  
ENGINEERING COMPANY

00000

Sheet Revisions  
Date: Comments Init.  
20% SUBMITTAL

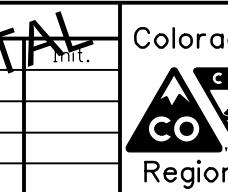


Colorado Department of Transportation  
10601 W. 10th Street  
Greeley, CO 80634  
Phone: 970-350-2322 FAX: 970-350-2181  
CJB

As Constructed  
No Revisions:  
Revised:  
Revised:  
Void:

I-25 FROM N/D SH 56 TO N/D SH 402  
CROSS SECTIONS  
LCR 16  
Designer: RKZ | Structure Numbers:  
Detailer: LMR |  
Sheet Subset: XSEC Subset Sheets: X157 of 178

Project No./Code  
IM 0253-220  
18319  
Sheet Number 484

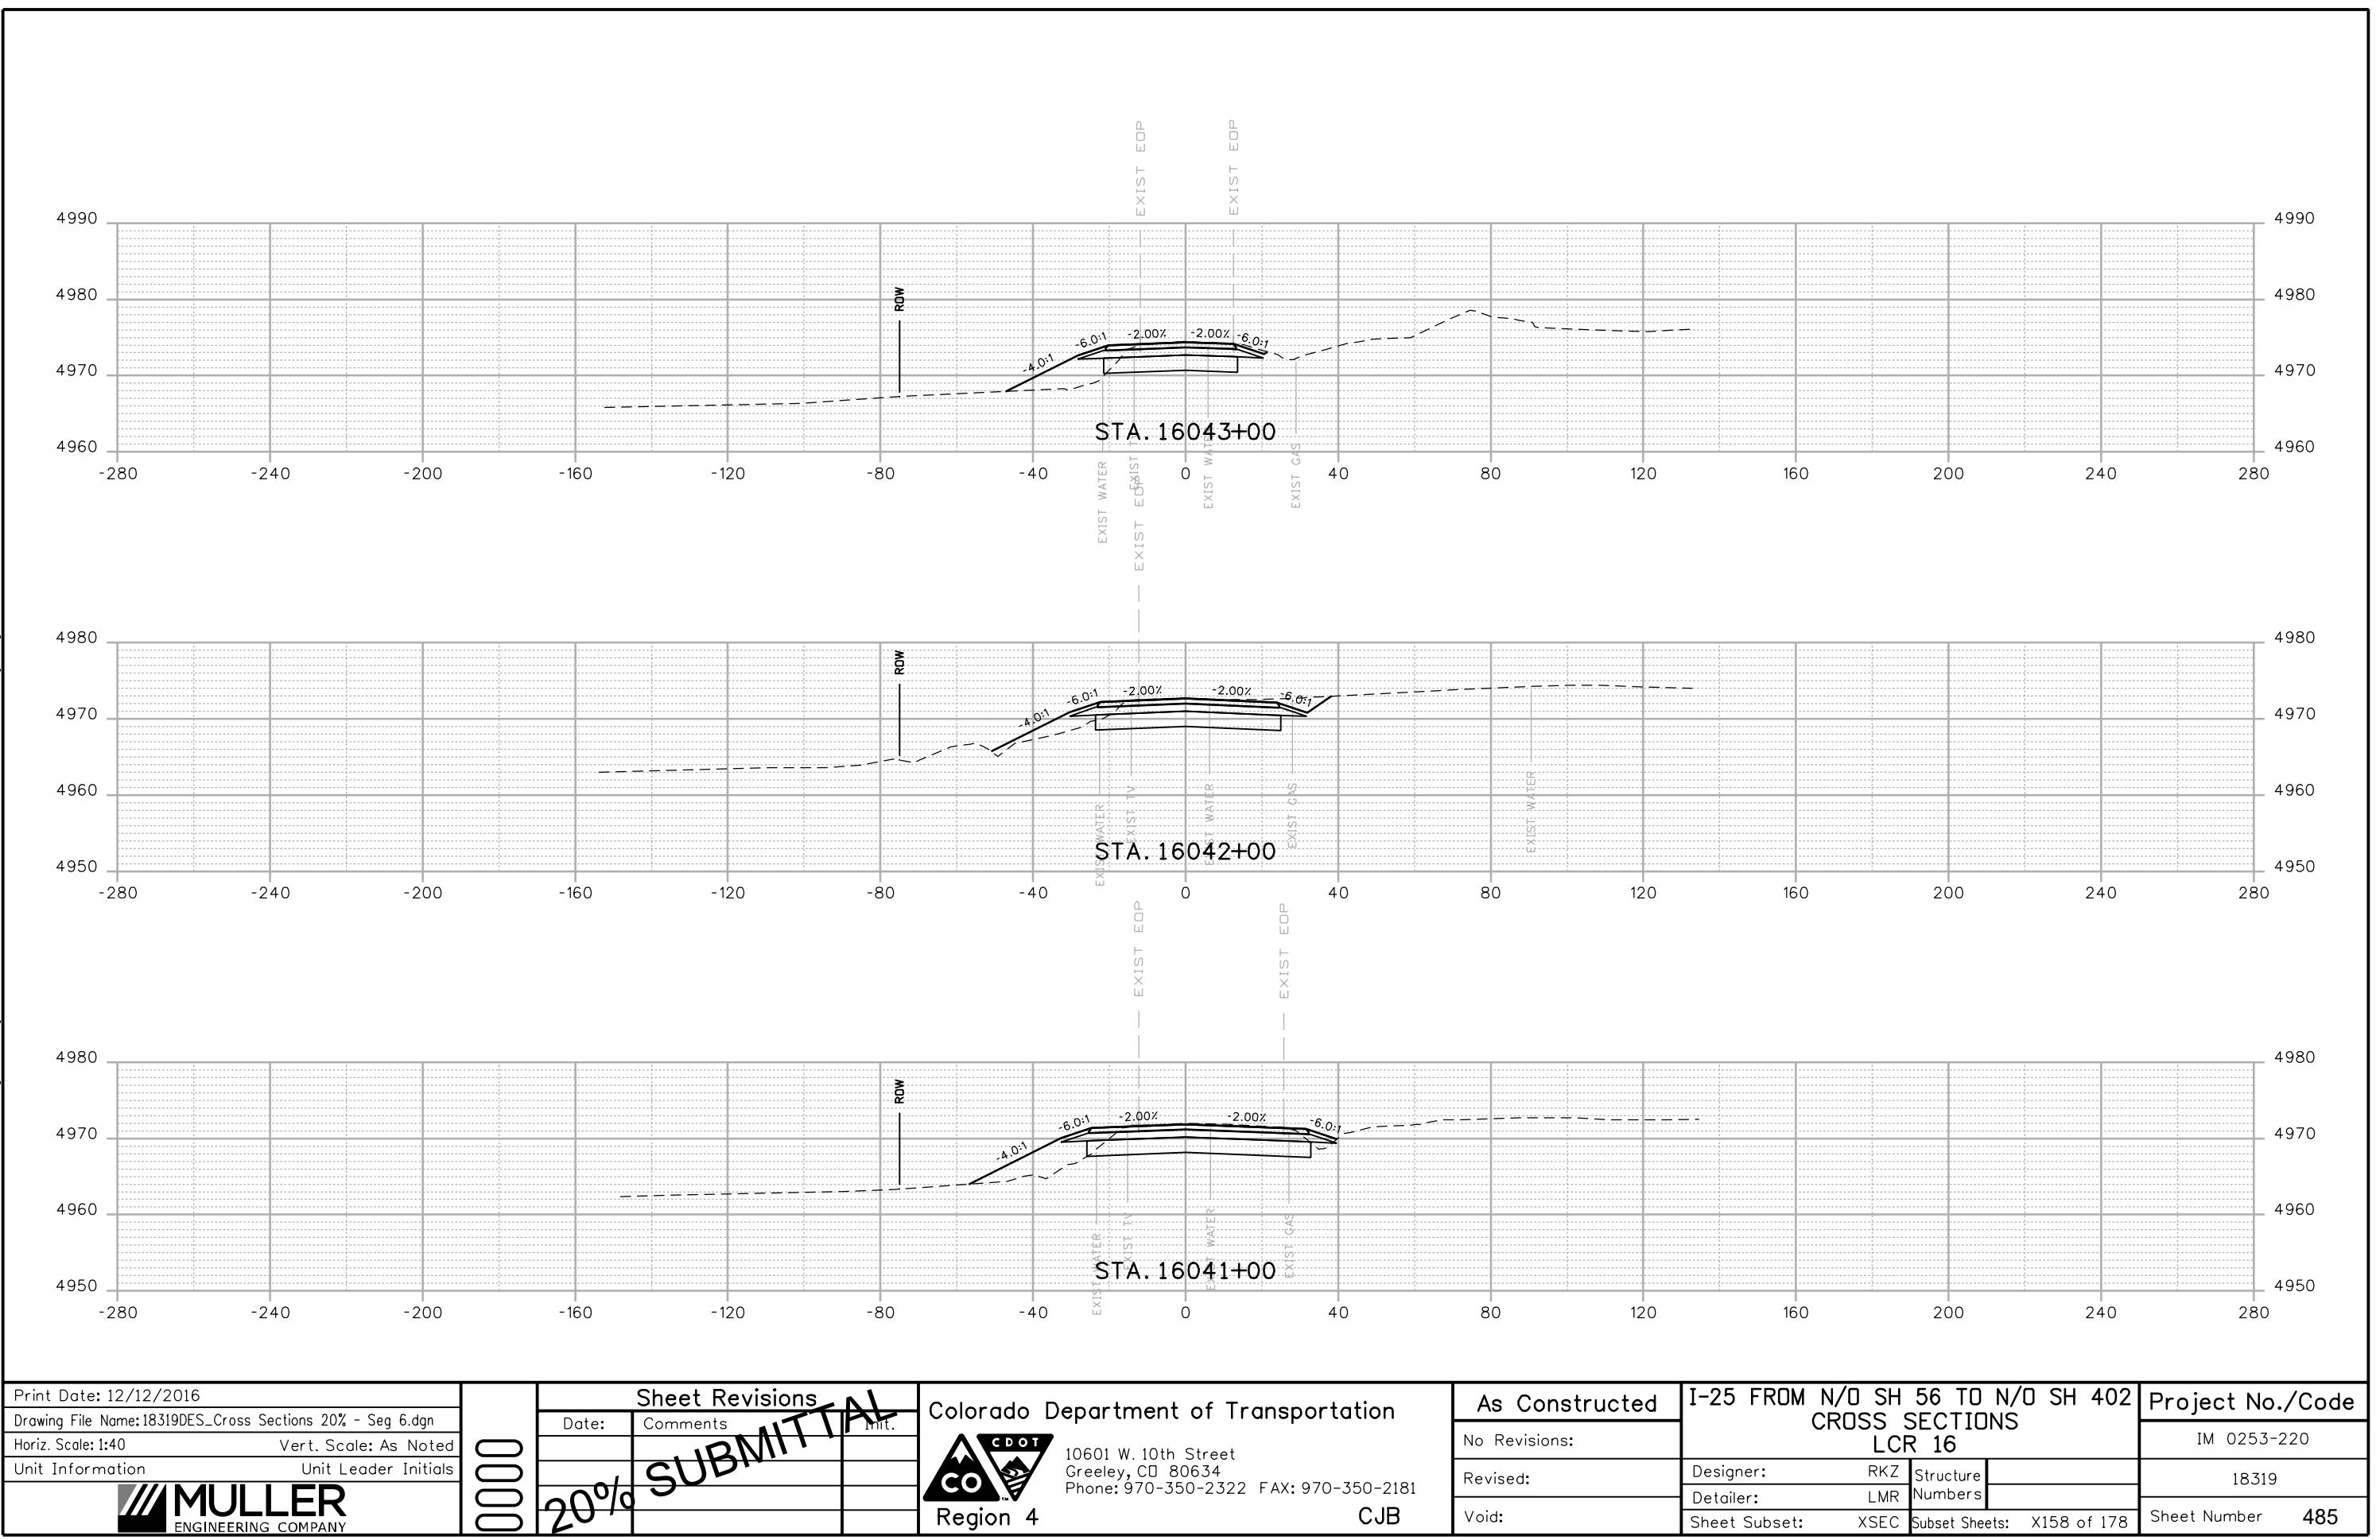


Print Date: 12/12/2016  
 Drawing File Name: 18319DES\_Cross Sections 20% - Seg 6.dgn  
 Horiz. Scale: 1:40  
 Vert. Scale: As Noted  
 Unit Information  
 Unit Leader Initials



00000

Sheet Revisions  
 Date: Comments Init.  
 20% SUBMITTAL

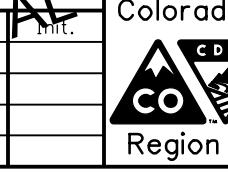


Colorado Department of Transportation  
 10601 W. 10th Street  
 Greeley, CO 80634  
 Phone: 970-350-2322 FAX: 970-350-2181  
 CJB

As Constructed  
 No Revisions:  
 Revised:  
 Designer: RKZ | Structure  
 Detailer: LMR | Numbers  
 Void:  
 Sheet Subset: XSEC | Subset Sheets: X158 of 178

I-25 FROM N/D SH 56 TO N/D SH 402  
 CROSS SECTIONS  
 LCR 16


Project No./Code  
 IM 0253-220  
 18319  
 Sheet Number 485

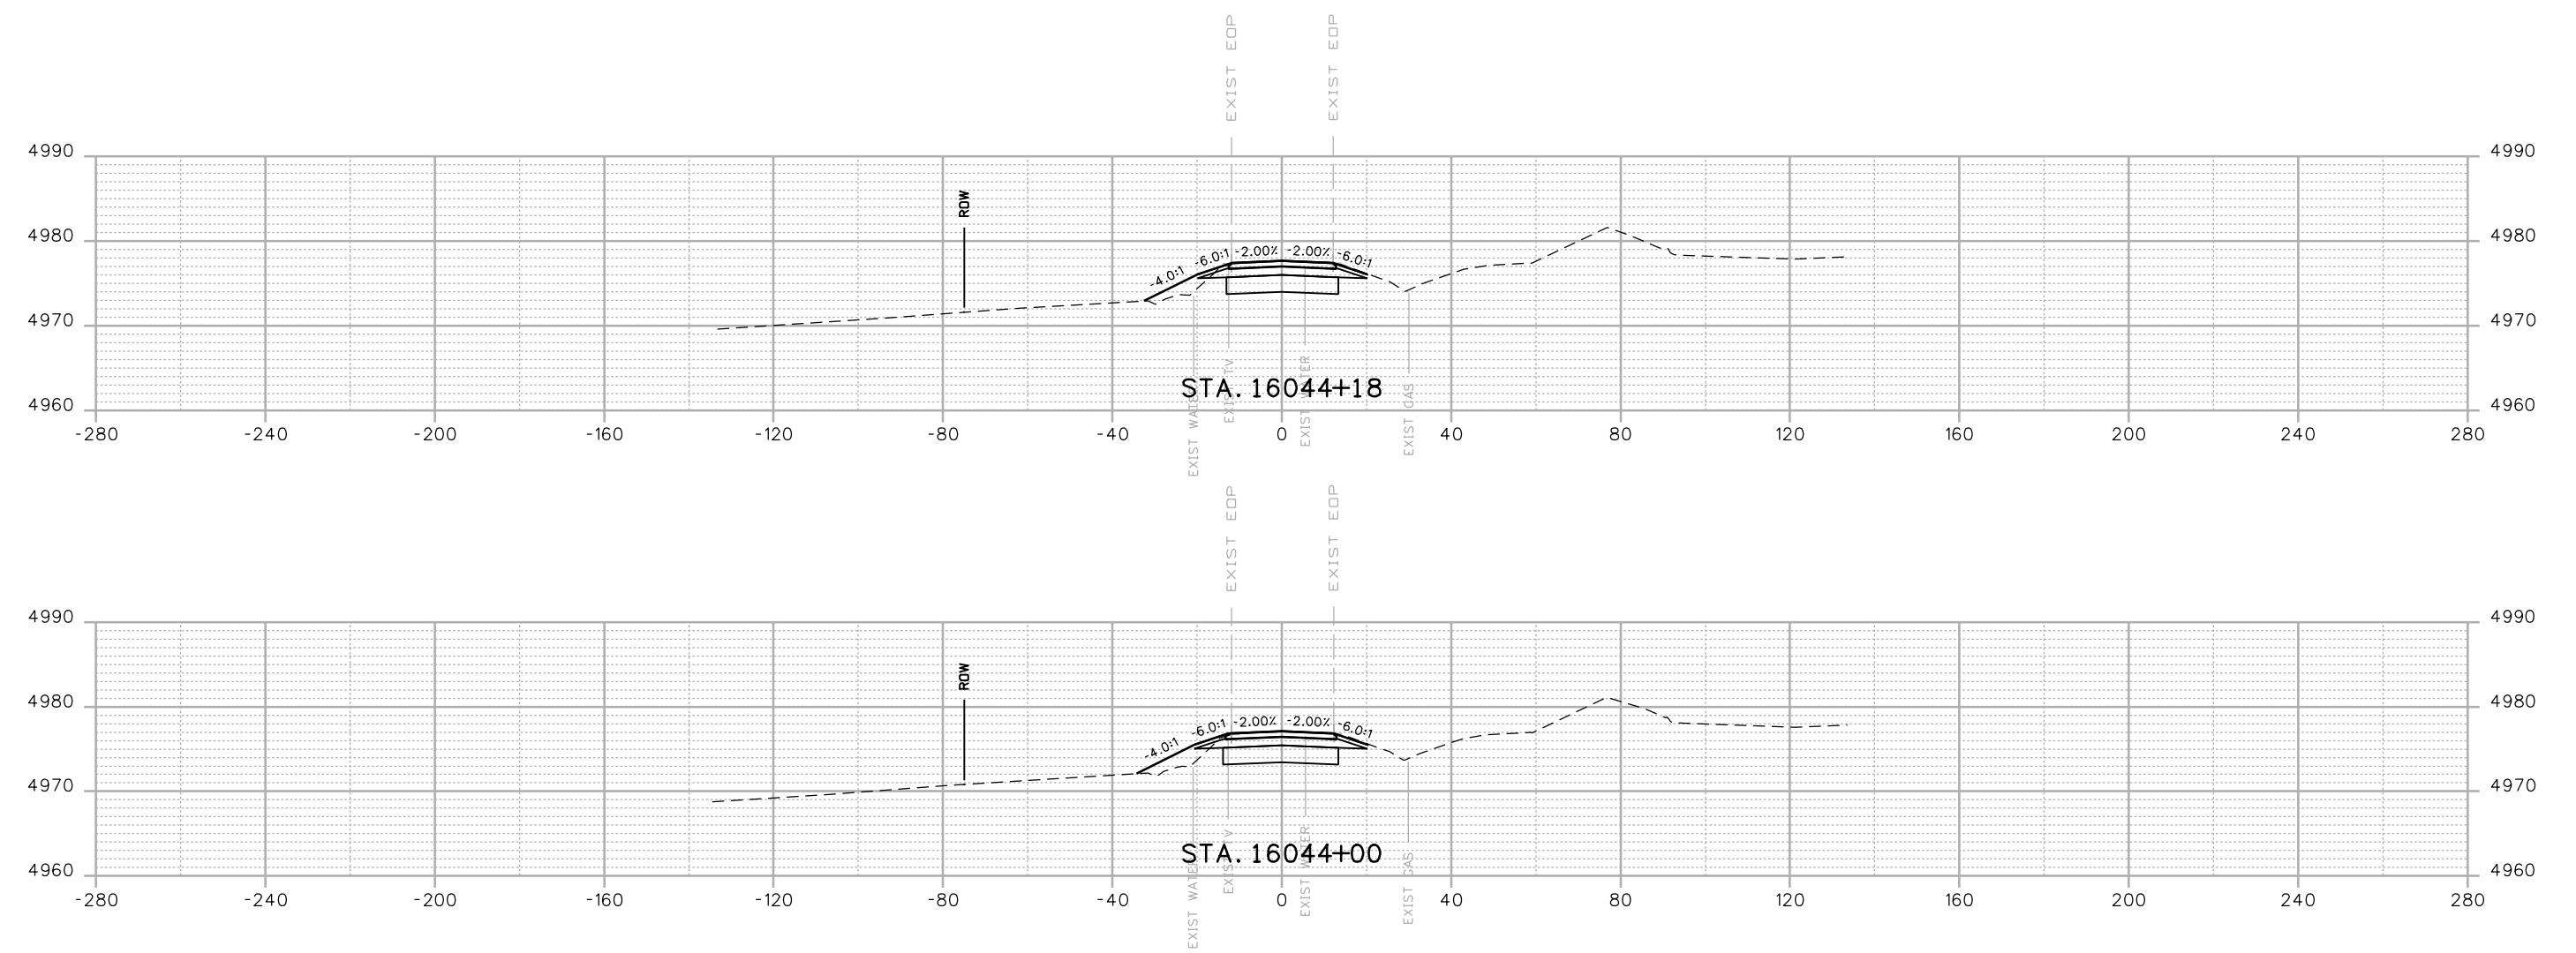

Print Date: 12/12/2016  
 Drawing File Name: 18319DES\_Cross Sections 20% - Seg 6.dgn  
 Horiz. Scale: 1:40  
 Vert. Scale: As Noted  
 Unit Information  
 Unit Leader Initials  
**MULLER**  
 ENGINEERING COMPANY

00000

Sheet Revisions  
 Date: Comments Init.  
 20% SUBMITTAL

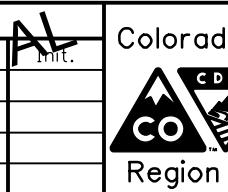


Colorado Department of Transportation  
 10601 W. 10th Street  
 Greeley, CO 80634  
 Phone: 970-350-2322 FAX: 970-350-2181

CJB



As Constructed  
 No Revisions:  
 Revised:  
 Designer: RKZ | Structure:  
 Detailer: LMR Numbers:  
 Void:  
 Sheet Subset: XSEC Subset Sheets: X159 of 178



I-25 FROM N/D SH 56 TO N/D SH 402  
 CROSS SECTIONS  
 LCR 16




Project No./Code  
 IM 0253-220  
 18319  
 Sheet Number 486

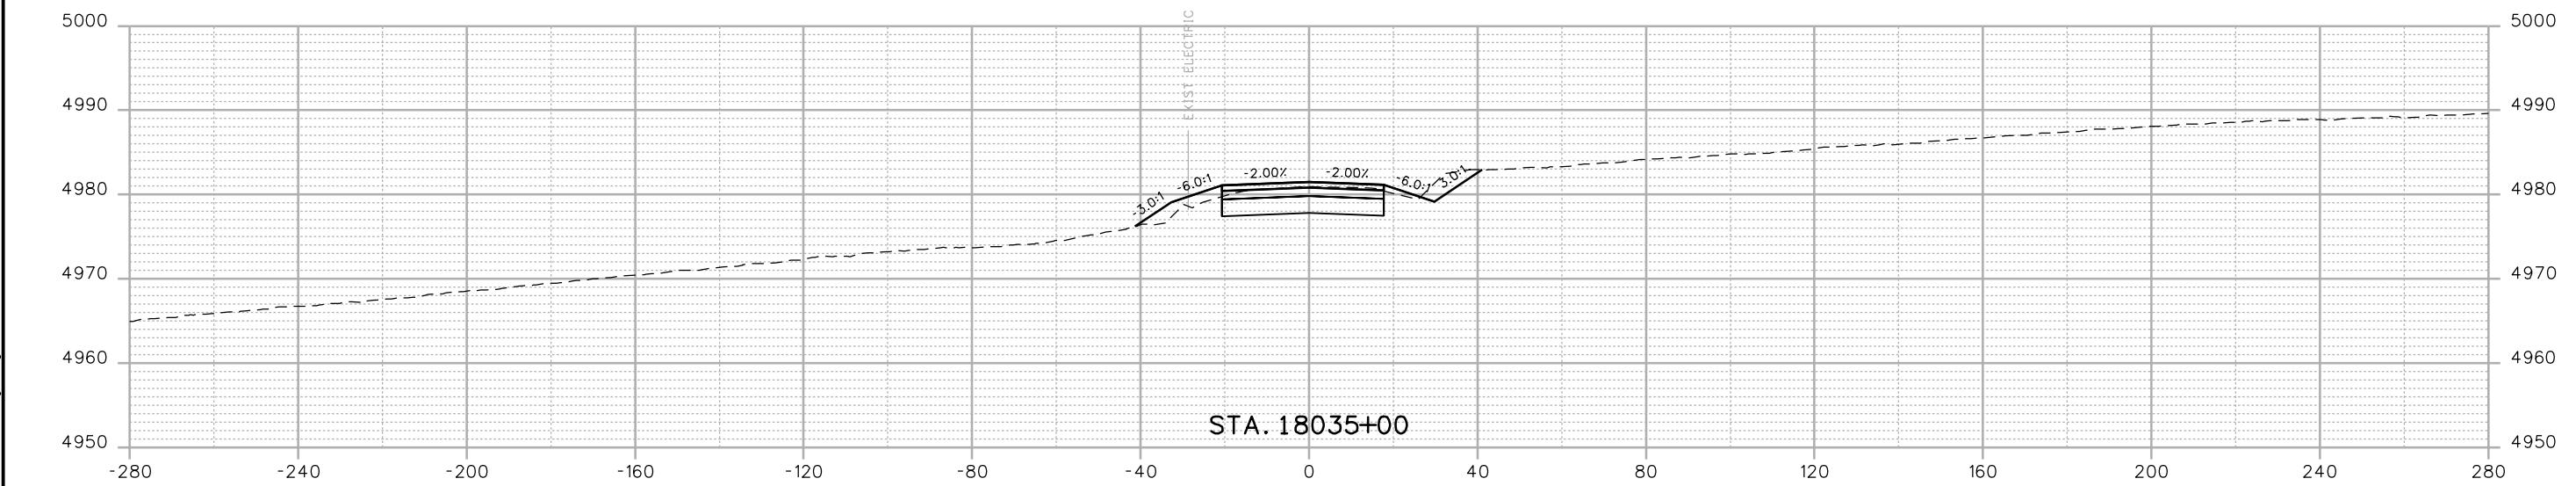


Print Date: 12/12/2016	Sheet Revisions			Colorado Department of Transportation	As Constructed	I-25 FROM N/D SH 56 TO N/D SH 402 CROSS SECTIONS SH 402	Project No./Code
Drawing File Name: 18319DES_Cross Sections 20% - Seg 6.dgn	Date:	Comments	Int.				
Horiz. Scale: 1:40					Revised:	Designer: RKZ	18319
Unit Information	Unit Leader Initials				Detailer: LMR	Structure Numbers	
MULLER ENGINEERING COMPANY	0000				Void:	Sheet Subset: XSEC	Subset Sheets: X160 of 178
	20% SUBMITTAL			CJB			Sheet Number 487

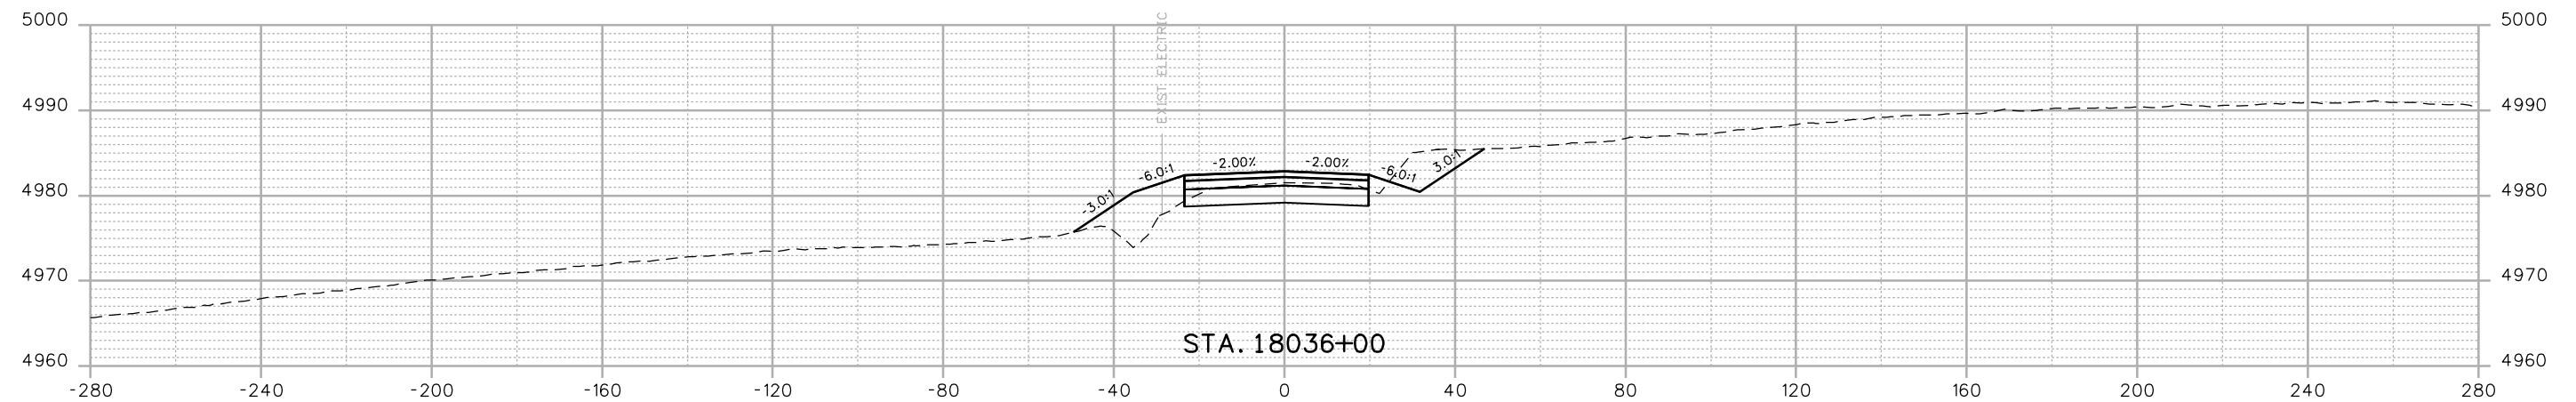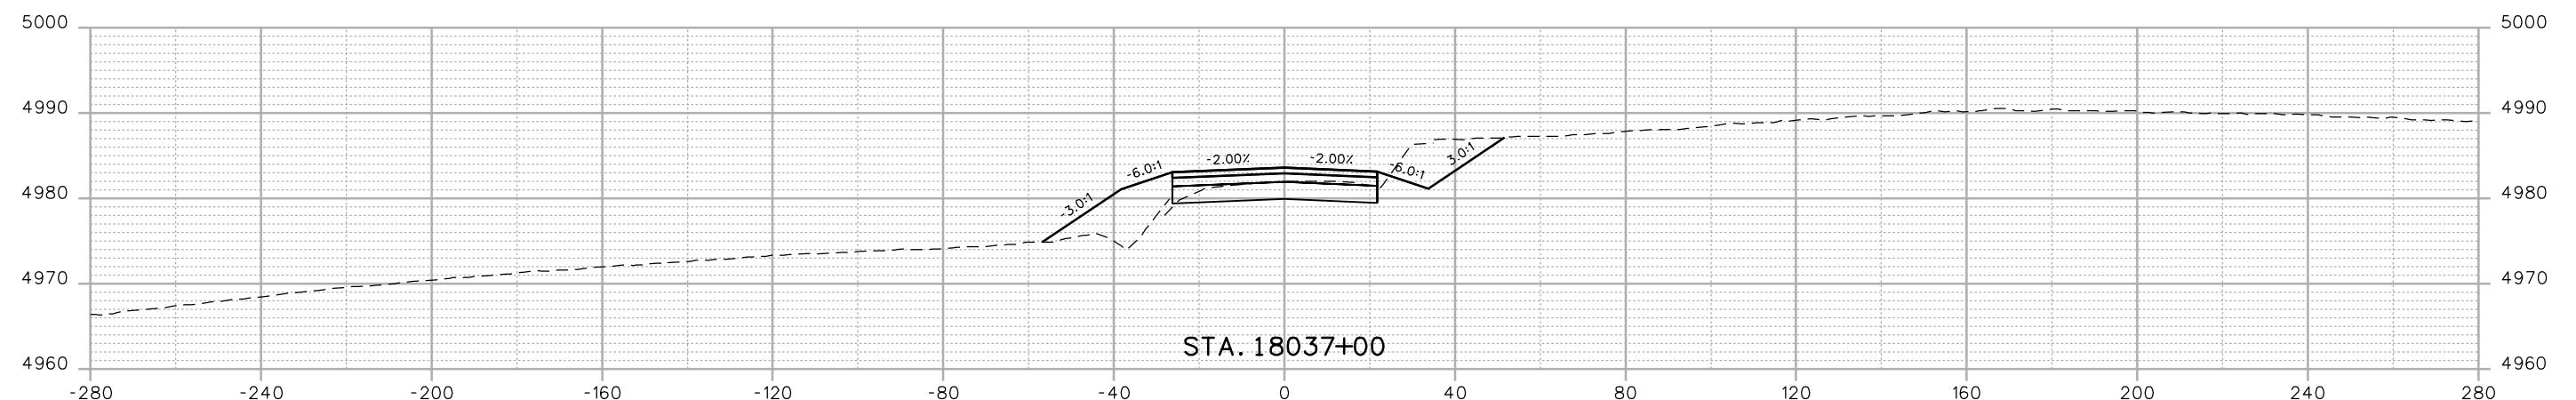

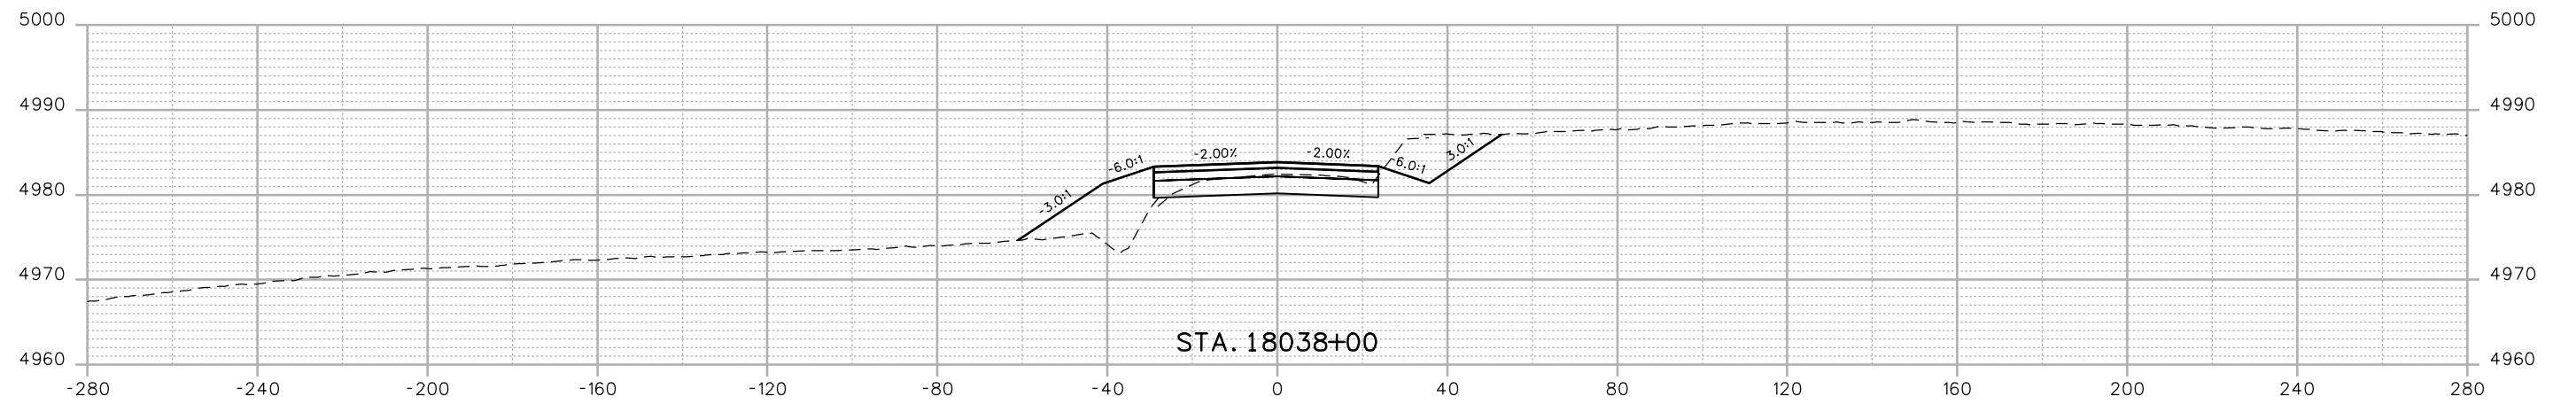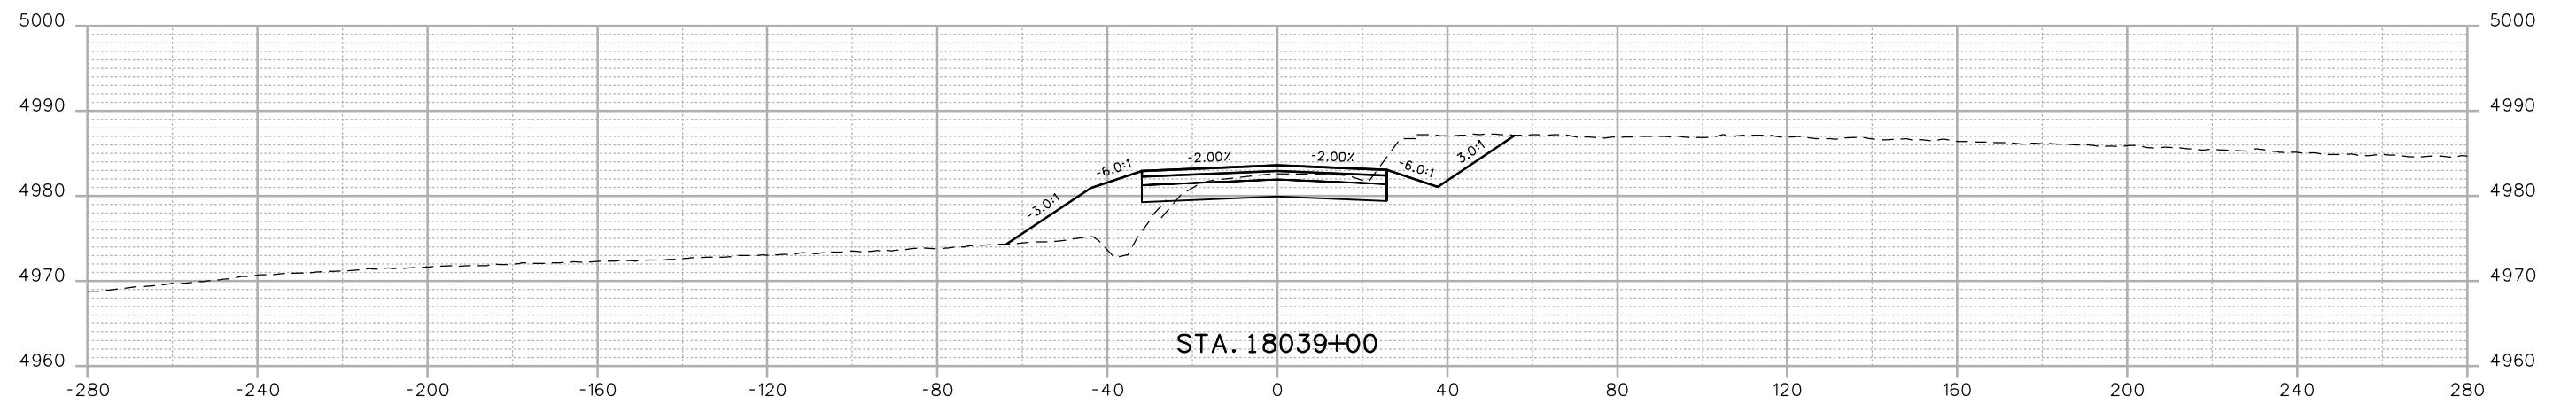

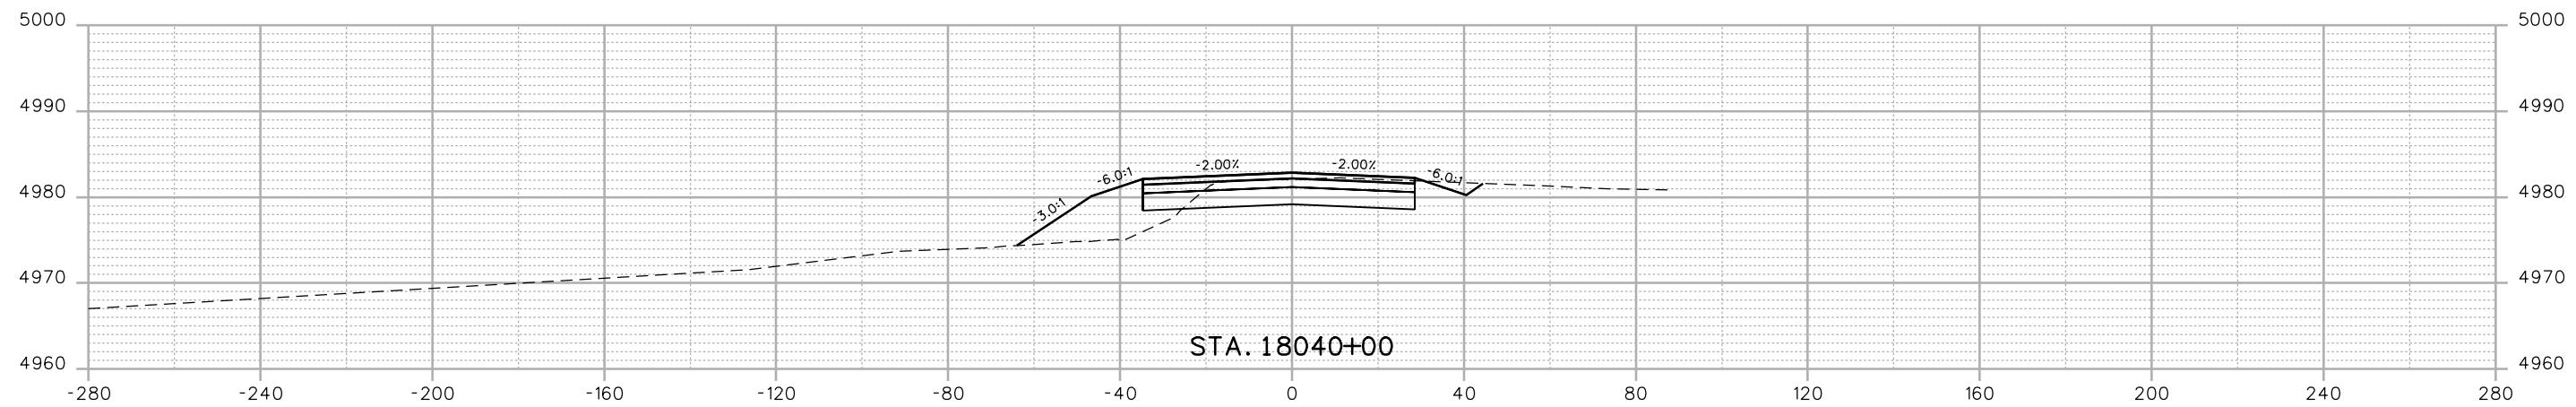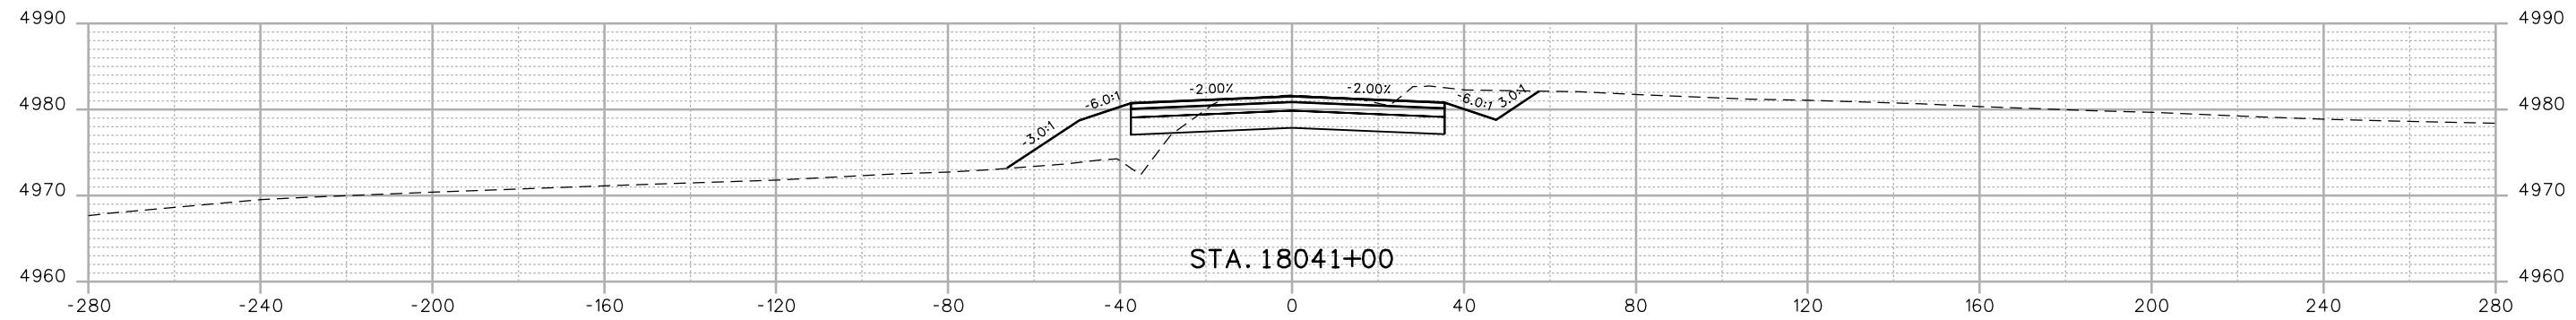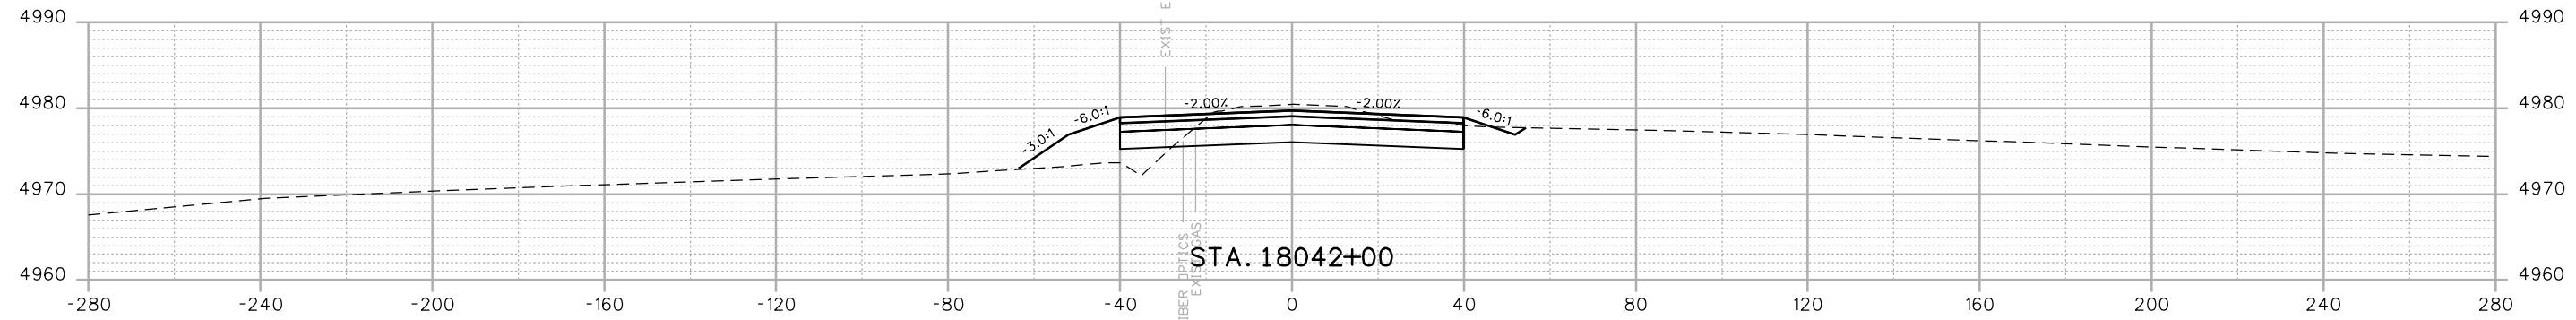



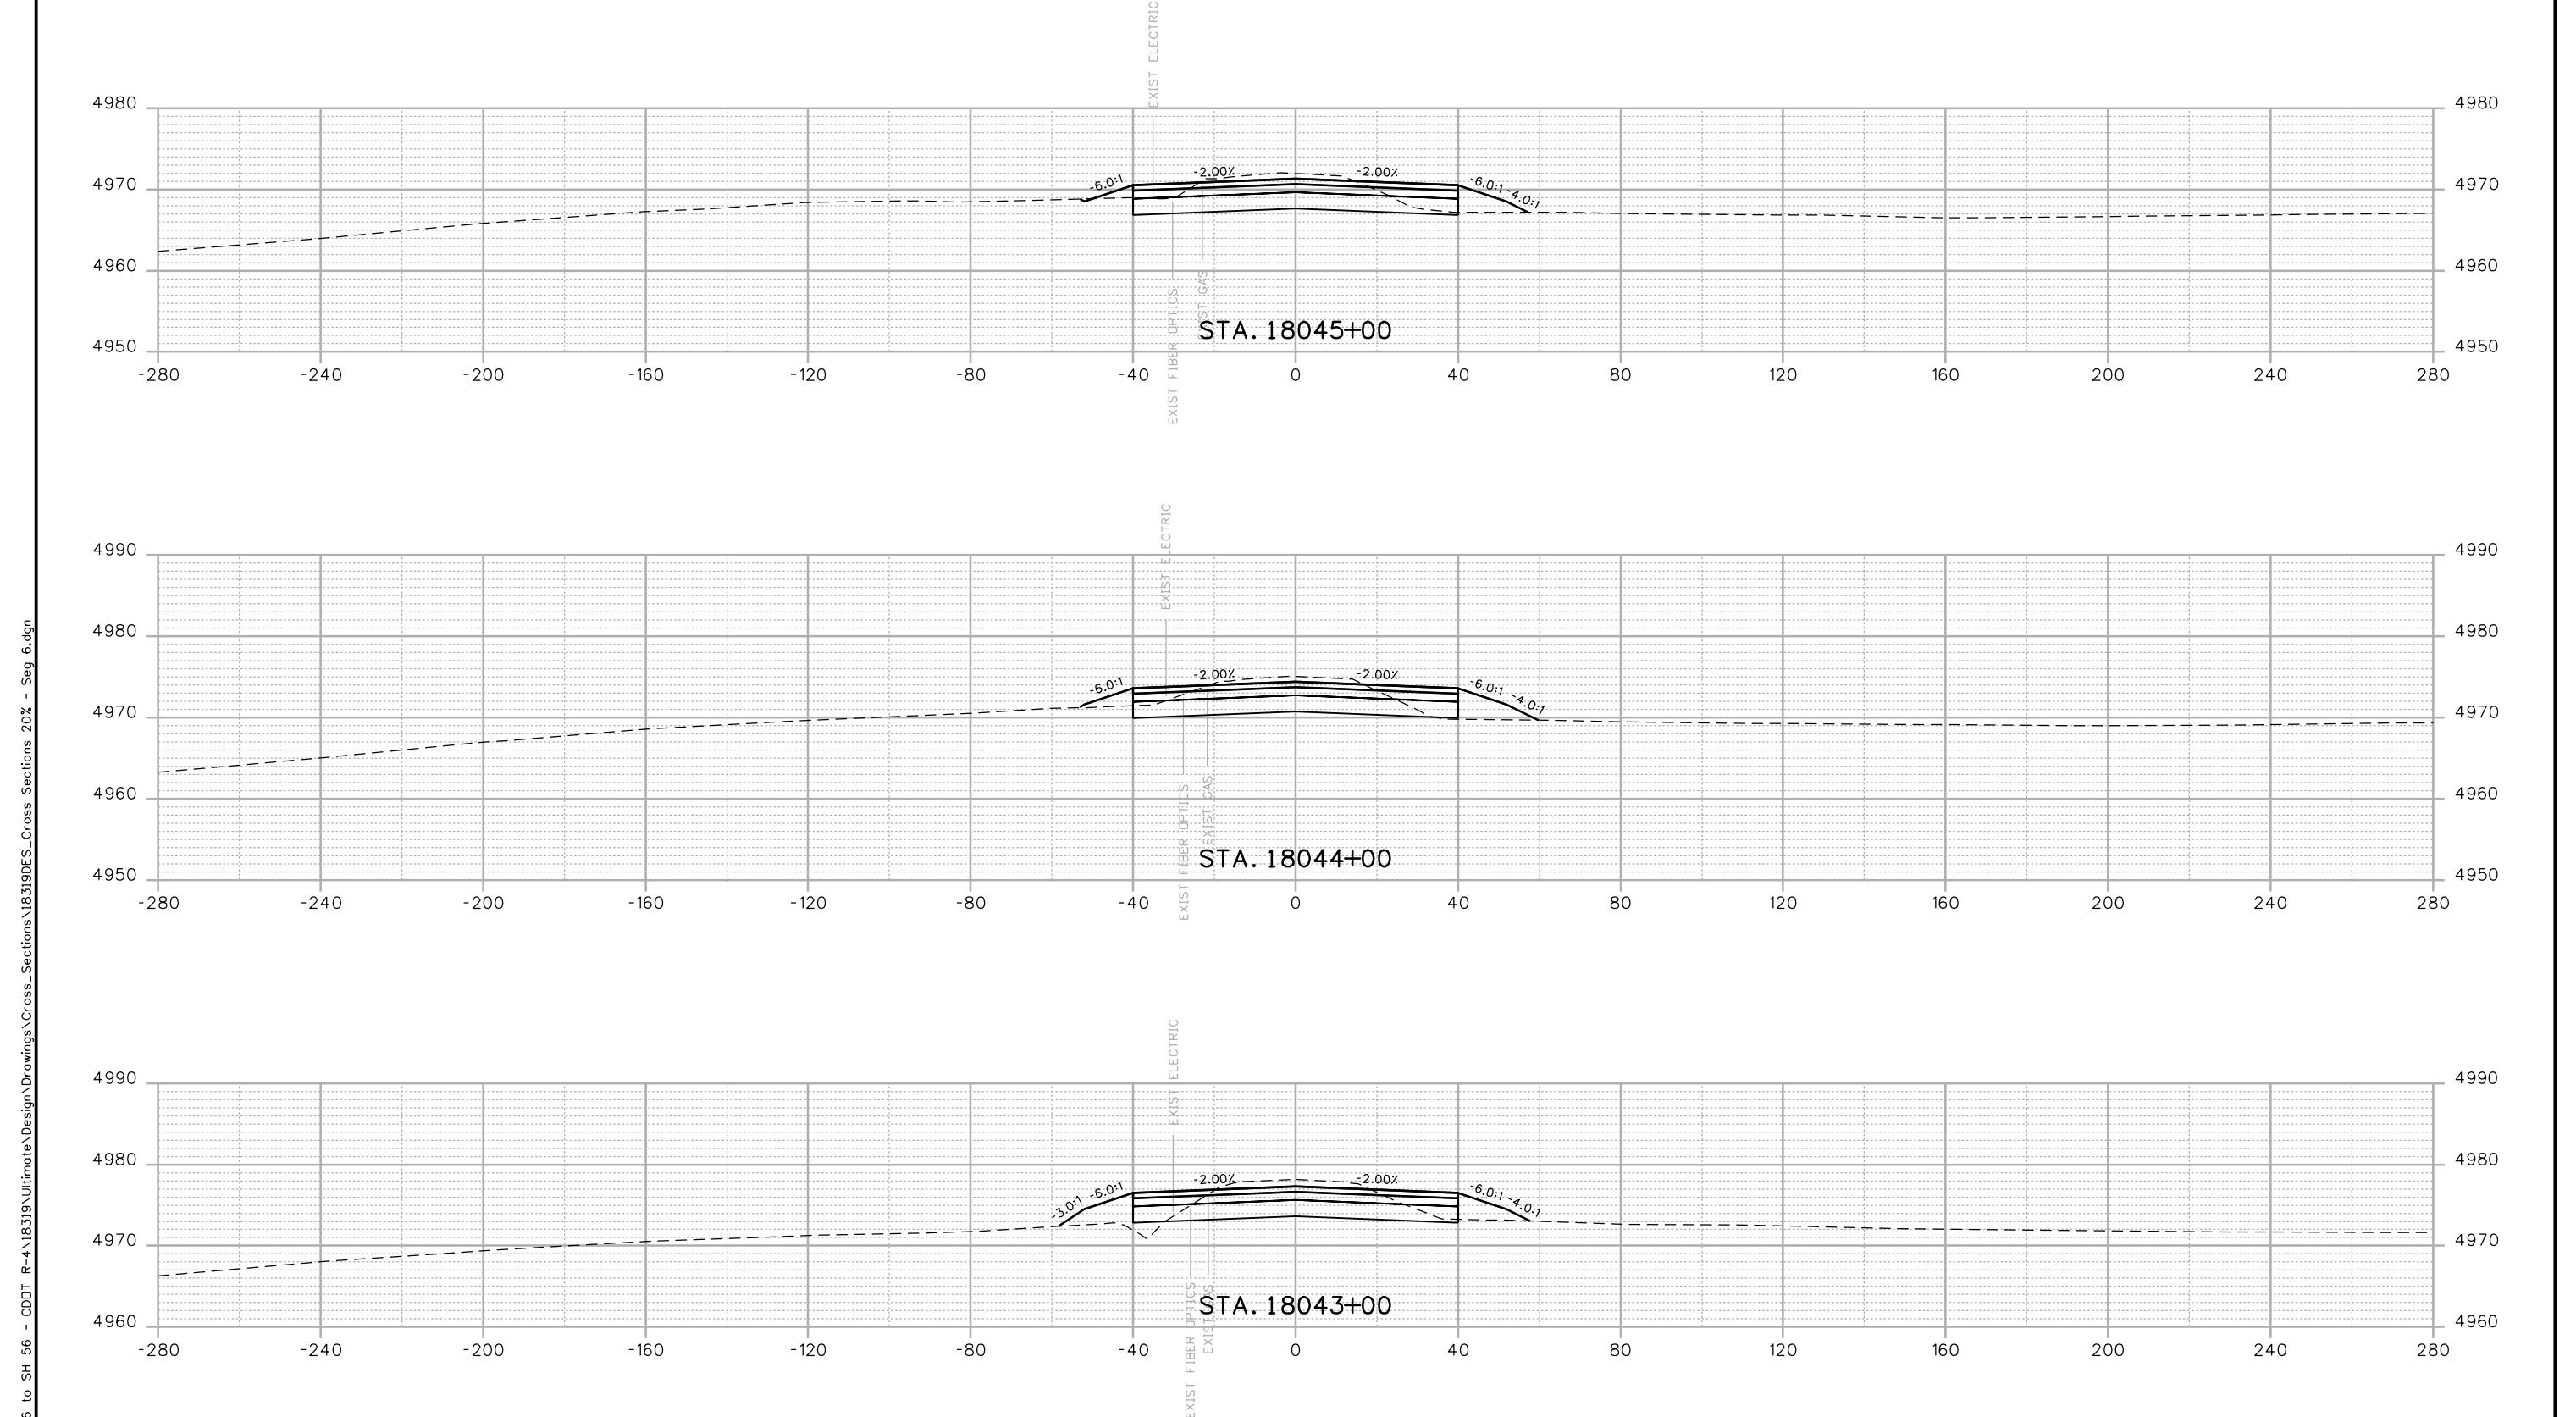


Print Date: 12/12/2016	Sheet Revisions	As Constructed		I-25 FROM N/D SH 56 TO N/D SH 402		Project No./Code
Drawing File Name: 18319DES_Cross Sections 20% - Seg 6.dgn	Date:	No Revisions:		CROSS SECTIONS		IM 0253-220
Horiz. Scale: 1:40	Comments:	Revised:		SH 402		18319
Vert. Scale: As Noted	Int.	Designer: RKZ		Structure Numbers		
Unit Information	Unit Leader Initials	Detailer: LMR				
MULLER ENGINEERING COMPANY	0000	Void:		Sheet Subset: XSEC	Subset Sheets: X164 of 178	Sheet Number 491

20% SUBMITTAL




Colorado Department of Transportation  
10601 W. 10th Street  
Greeley, CO 80634  
Phone: 970-350-2322 FAX: 970-350-2181  
Region 4 CJB

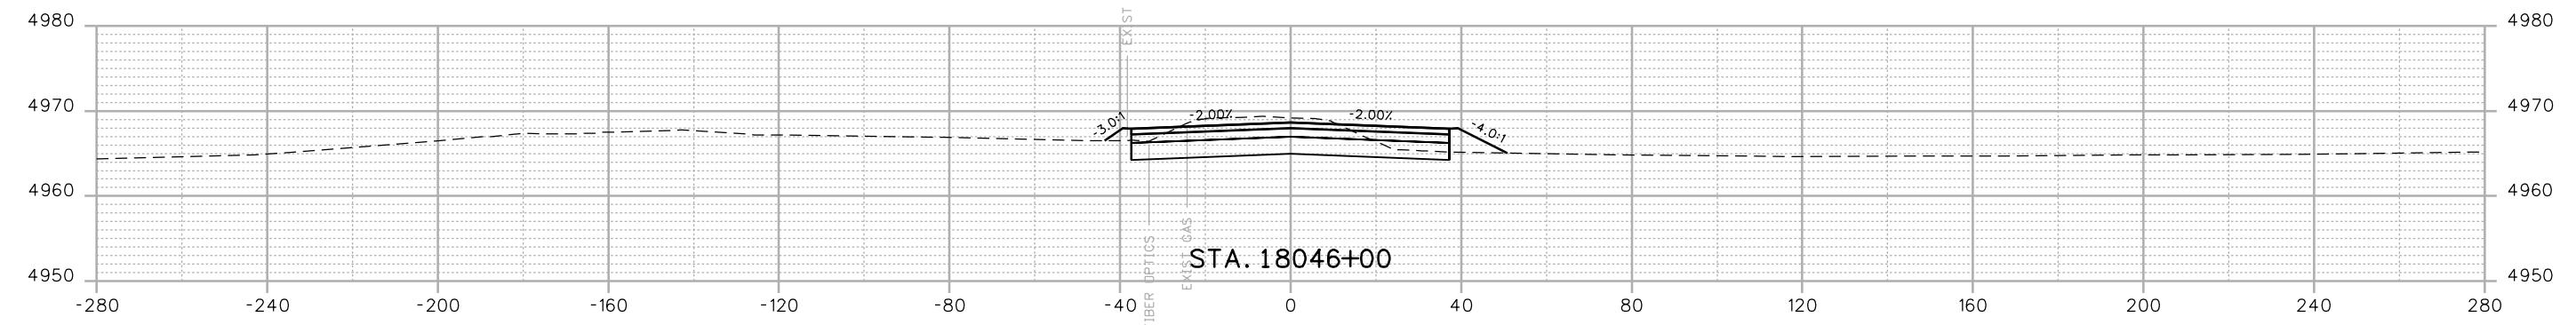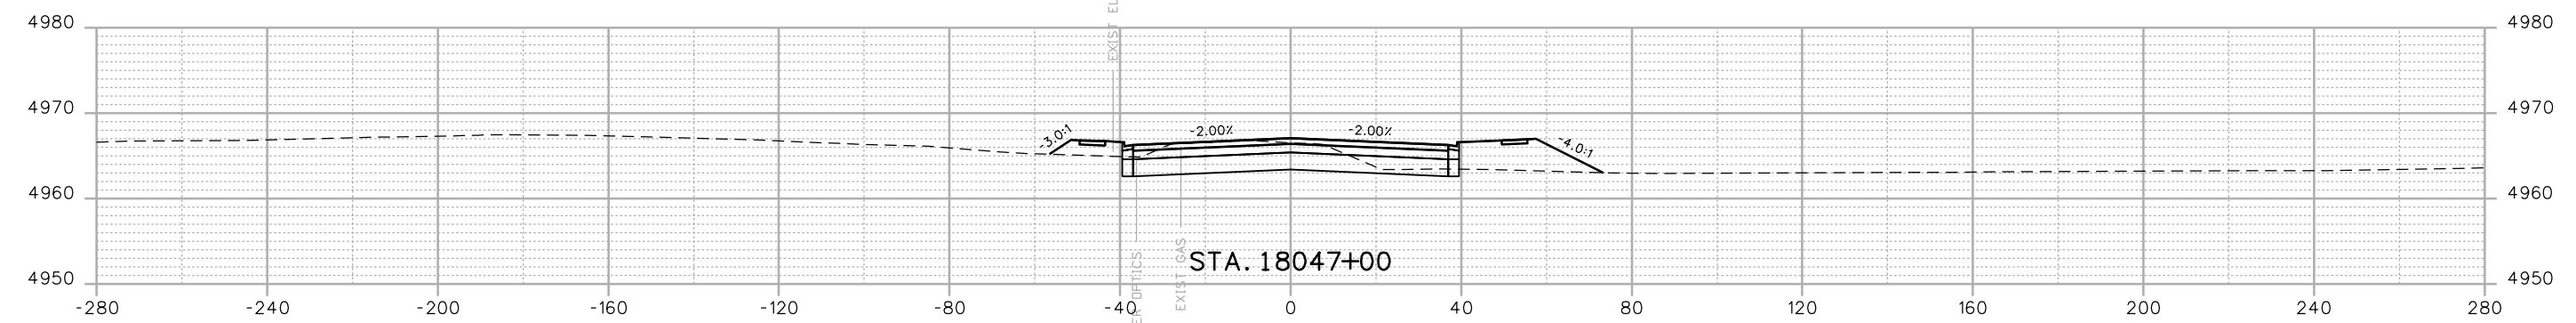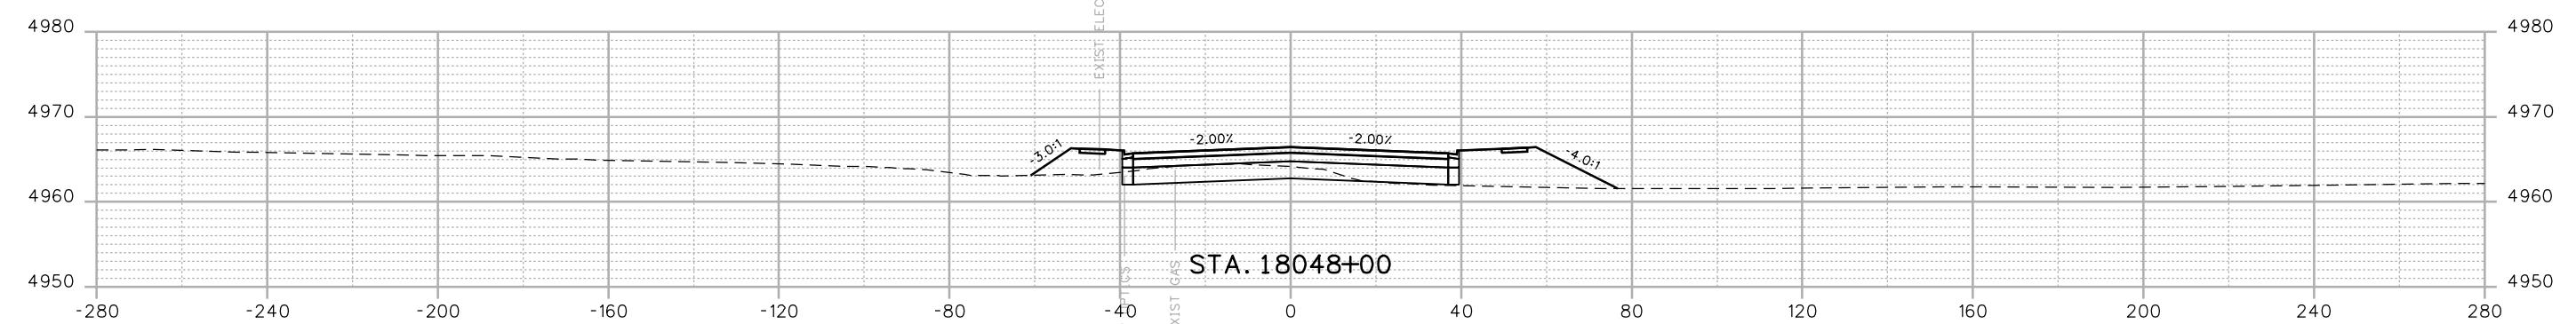

Print Date: 12/12/2016	
Drawing File Name: 18319DES_Cross_Sections 20% - Seg 6.dgn	
Horiz. Scale: 1:40	Vert. Scale: As Noted
Unit Information	Unit Leader Initials
<b>MULLER</b> ENGINEERING COMPANY	

00000

Sheet Revisions  
 Date: Comments Init.  
 20% SUBMITTAL



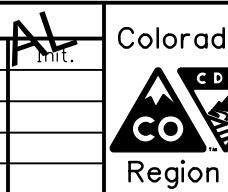


Colorado Department of Transportation  
 10601 W. 10th Street  
 Greeley, CO 80634  
 Phone: 970-350-2322 FAX: 970-350-2181  
 CJB

As Constructed  
 No Revisions:  
 Revised:  
 Designer: RKZ | Structure  
 Detailer: LMR | Numbers  
 Void:  
 Sheet Subset: XSEC | Subset Sheets: X165 of 178

I-25 FROM N/D SH 56 TO N/D SH 402  
 CROSS SECTIONS  
 SH 402


Project No./Code  
 IM 0253-220  
 18319  
 Sheet Number 492

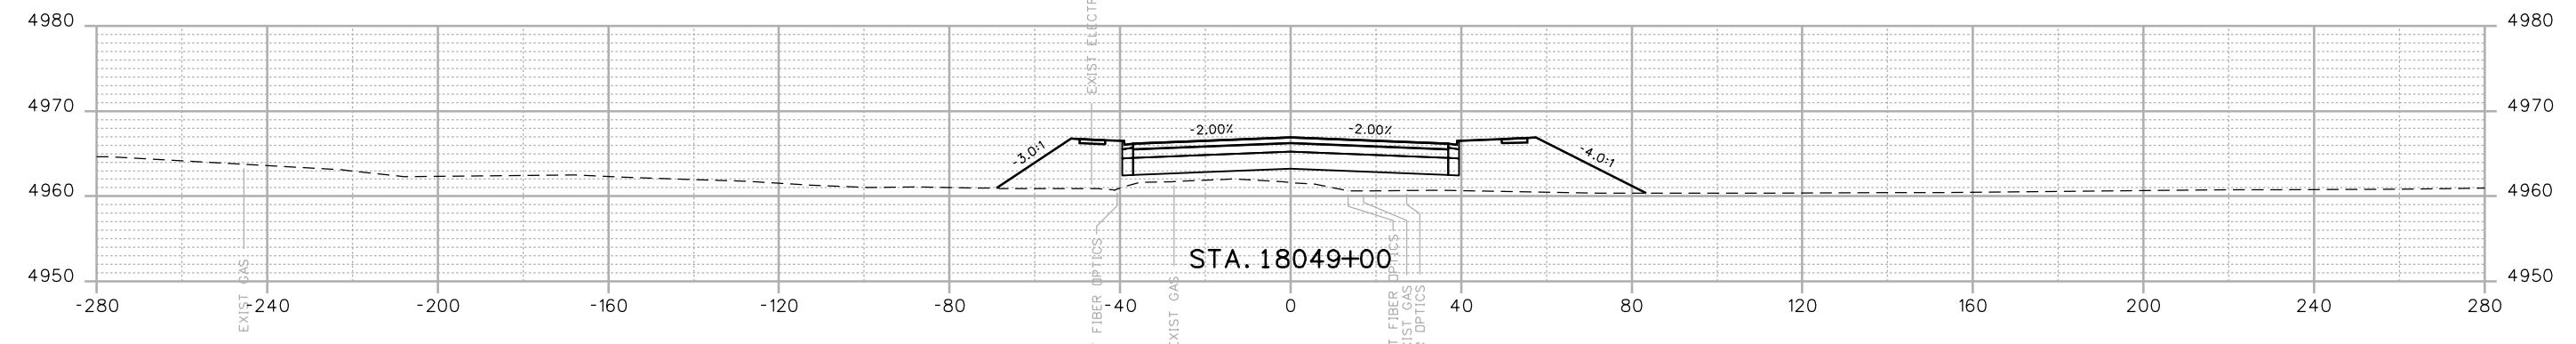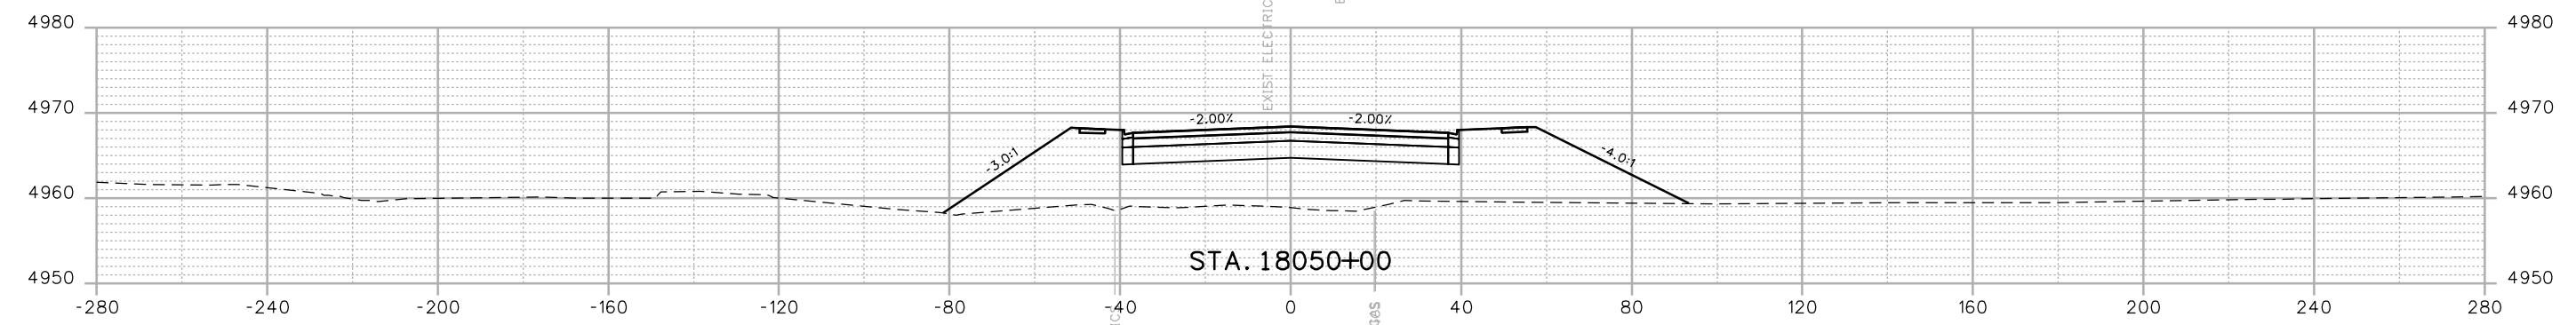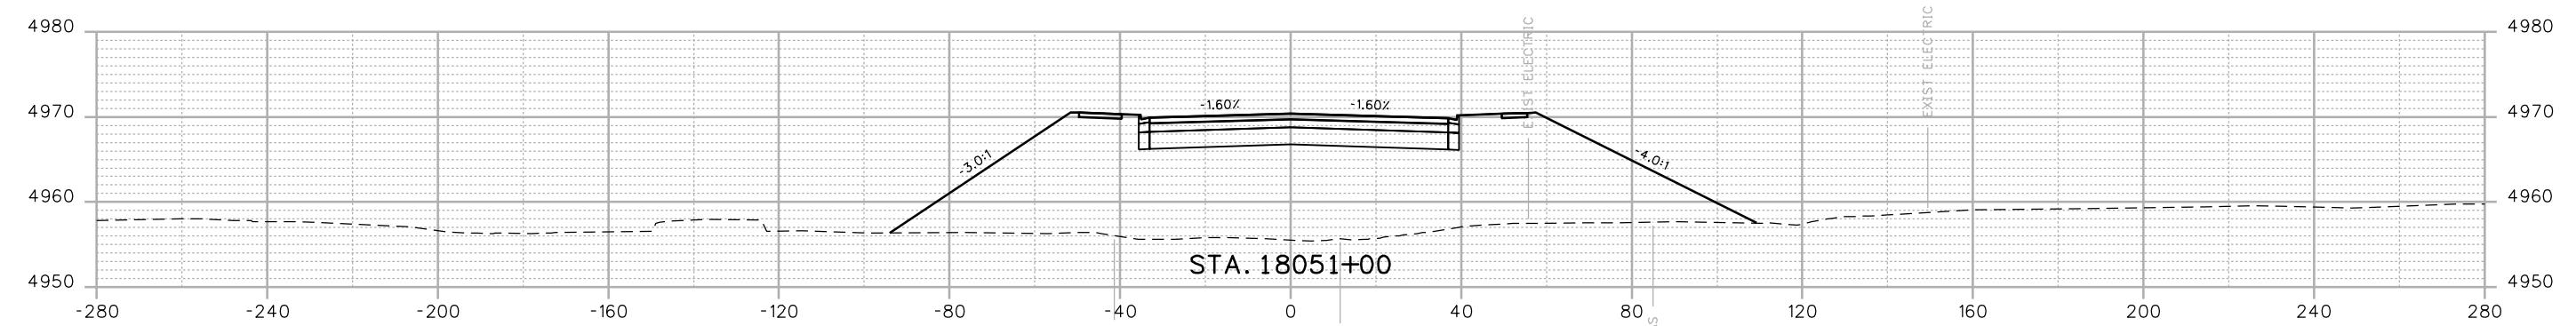

Print Date: 12/12/2016	
Drawing File Name: 18319DES_Cross Sections 20% - Seg 6.dgn	
Horiz. Scale: 1:40	Vert. Scale: As Noted
Unit Information	Unit Leader Initials
<b>MULLER</b> ENGINEERING COMPANY	

0000

Sheet Revisions  
 Date: Comments Init.  
 20% SUBMITTAL


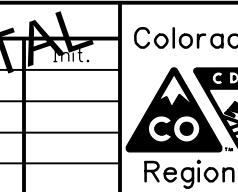




Colorado Department of Transportation  
 10601 W. 10th Street  
 Greeley, CO 80634  
 Phone: 970-350-2322 FAX: 970-350-2181  
 CJB

As Constructed  
 No Revisions:  
 Revised:  
 Designer: RKZ | Structure  
 Detailer: LMR | Numbers  
 Void:  
 Sheet Subset: XSEC | Subset Sheets: X166 of 178

I-25 FROM N/D SH 56 TO N/D SH 402  
 CROSS SECTIONS  
 SH 402

Project No./Code  
 IM 0253-220  
 18319  
 Sheet Number 493

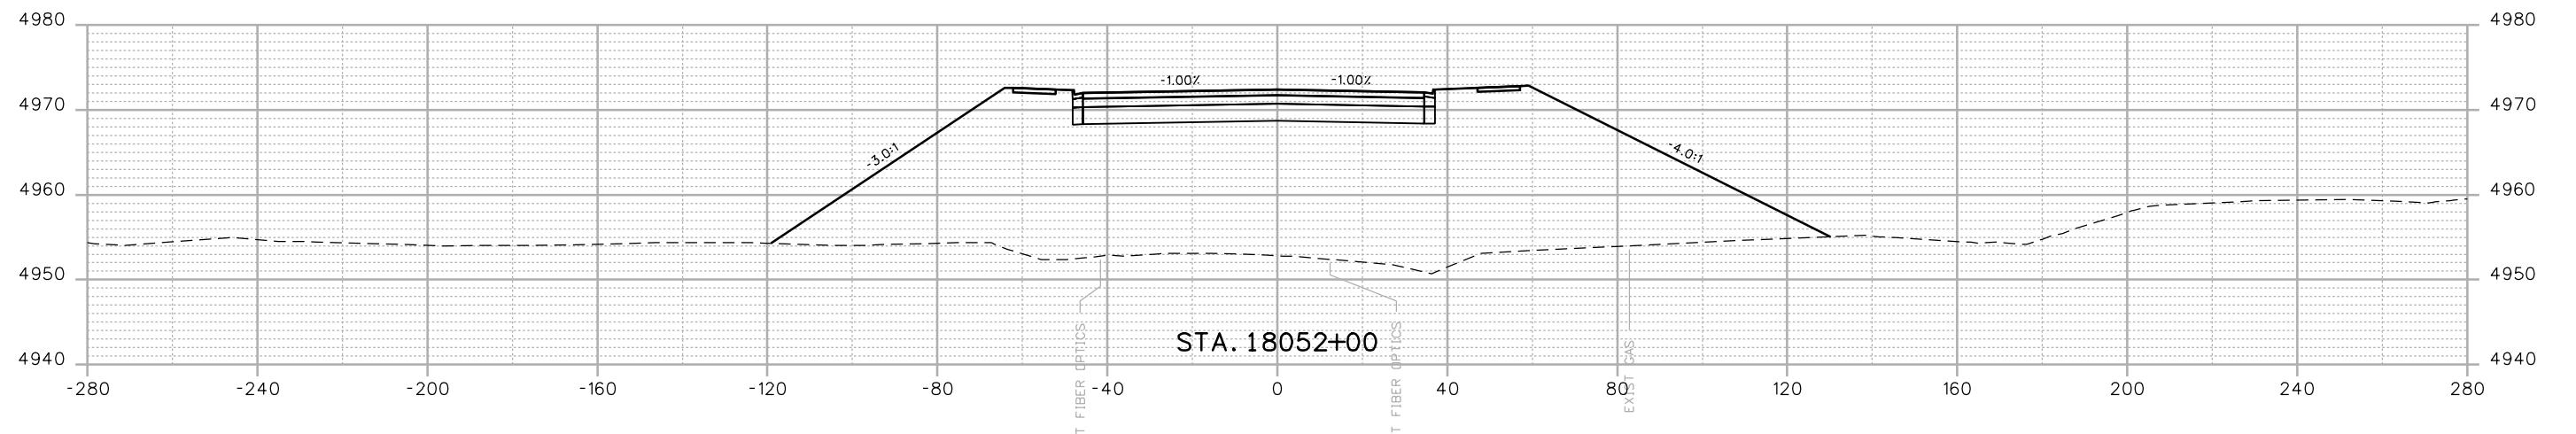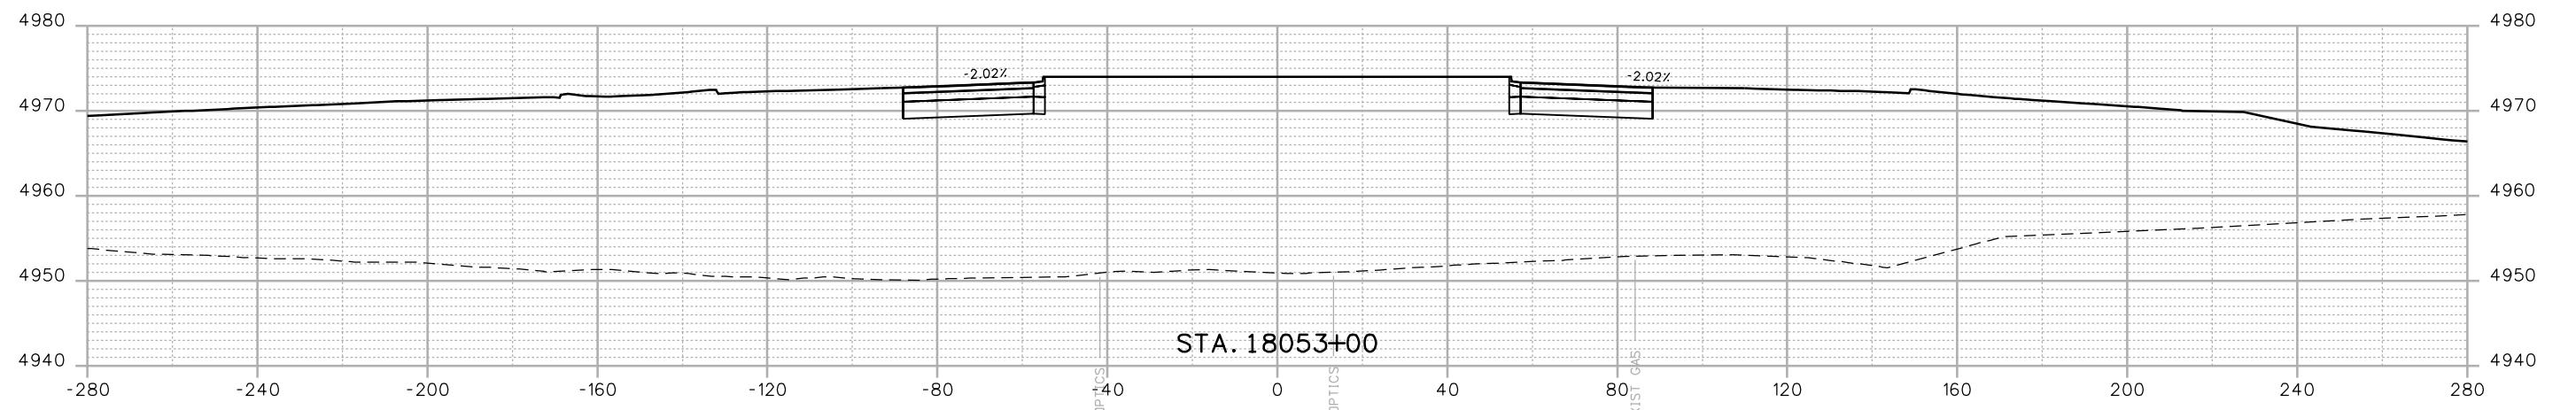


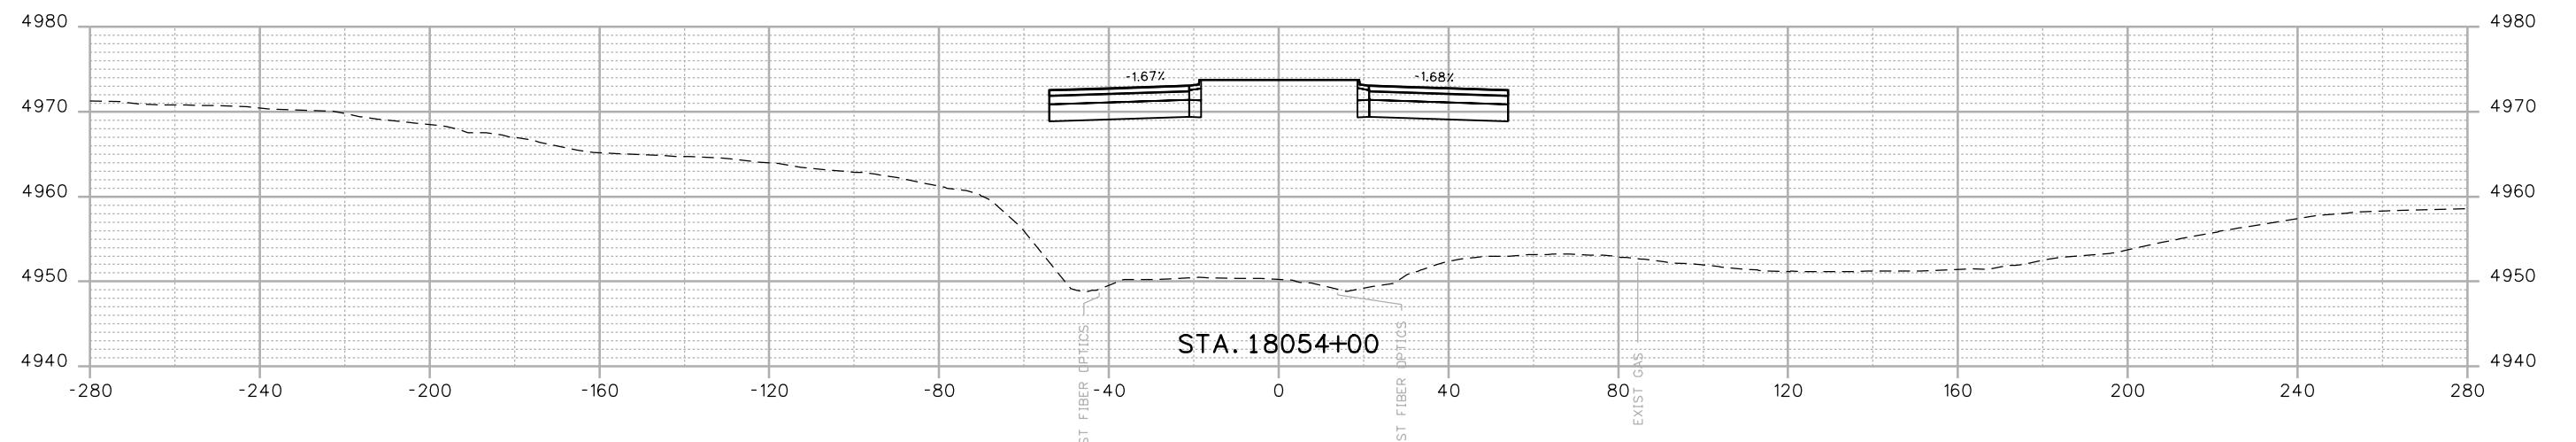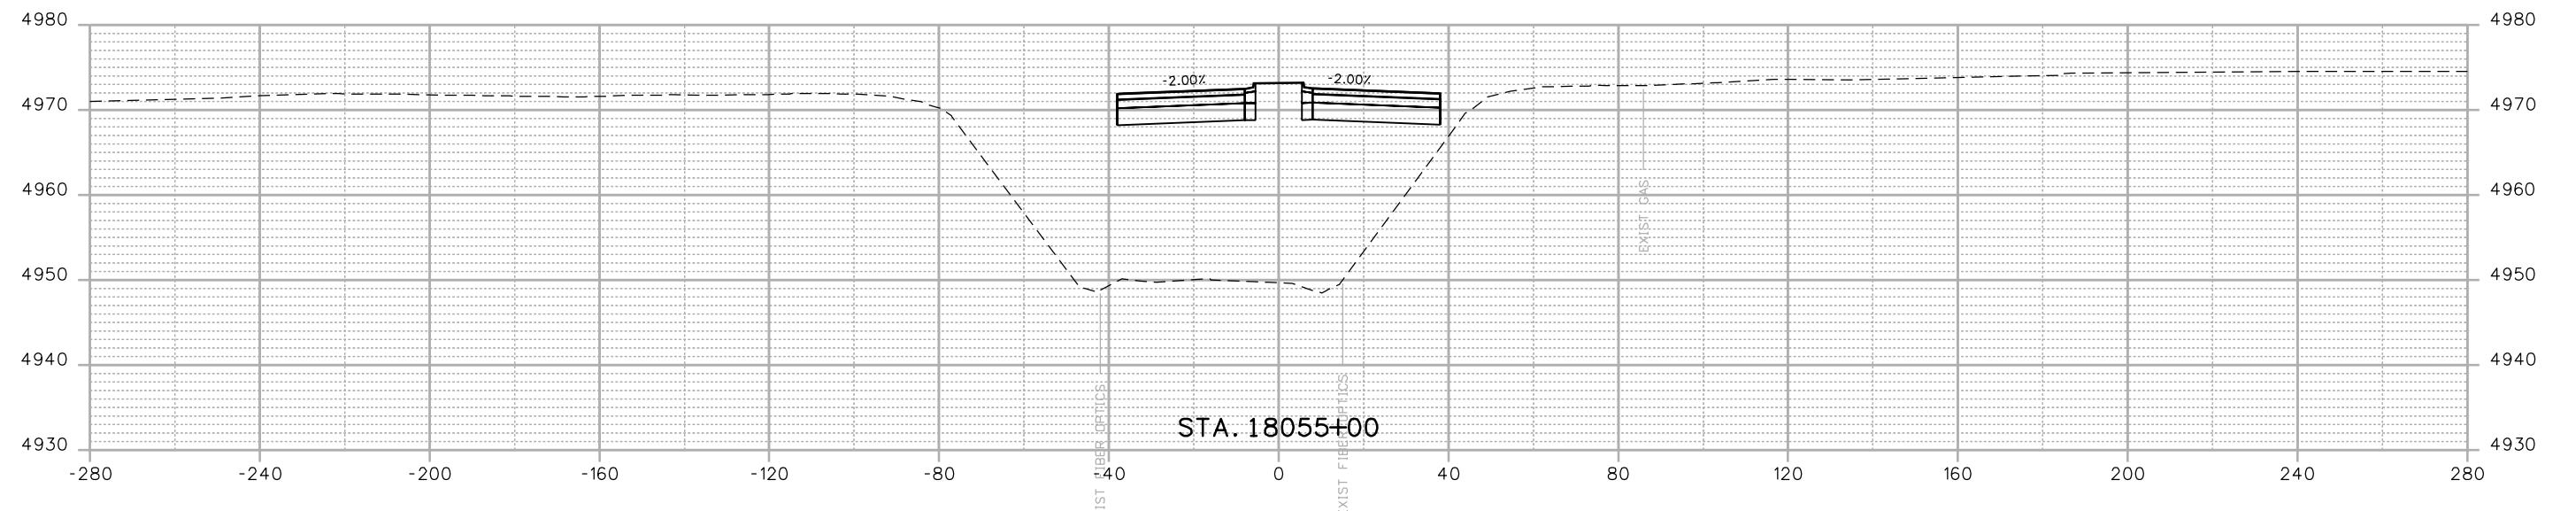

Print Date: 12/12/2016	
Drawing File Name: 18319DES_Cross Sections 20% - Seg 6.dgn	
Horiz. Scale: 1:40	Vert. Scale: As Noted
Unit Information	Unit Leader Initials
<b>MULLER</b> ENGINEERING COMPANY	

0000

Sheet Revisions  
 Date: Comments Init.  
 20% SUBMITTAL


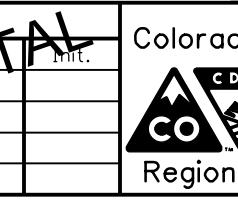


Colorado Department of Transportation  
 10601 W. 10th Street  
 Greeley, CO 80634  
 Phone: 970-350-2322 FAX: 970-350-2181  
 CJB

As Constructed  
 No Revisions:  
 Revised:  
 Designer: RKZ | Structure  
 Detailer: LMR | Numbers  
 Void:  
 Sheet Subset: XSEC | Subset Sheets: X168 of 178

I-25 FROM N/D SH 56 TO N/D SH 402  
 CROSS SECTIONS  
 SH 402


Project No./Code  
 IM 0253-220  
 18319  
 Sheet Number 495

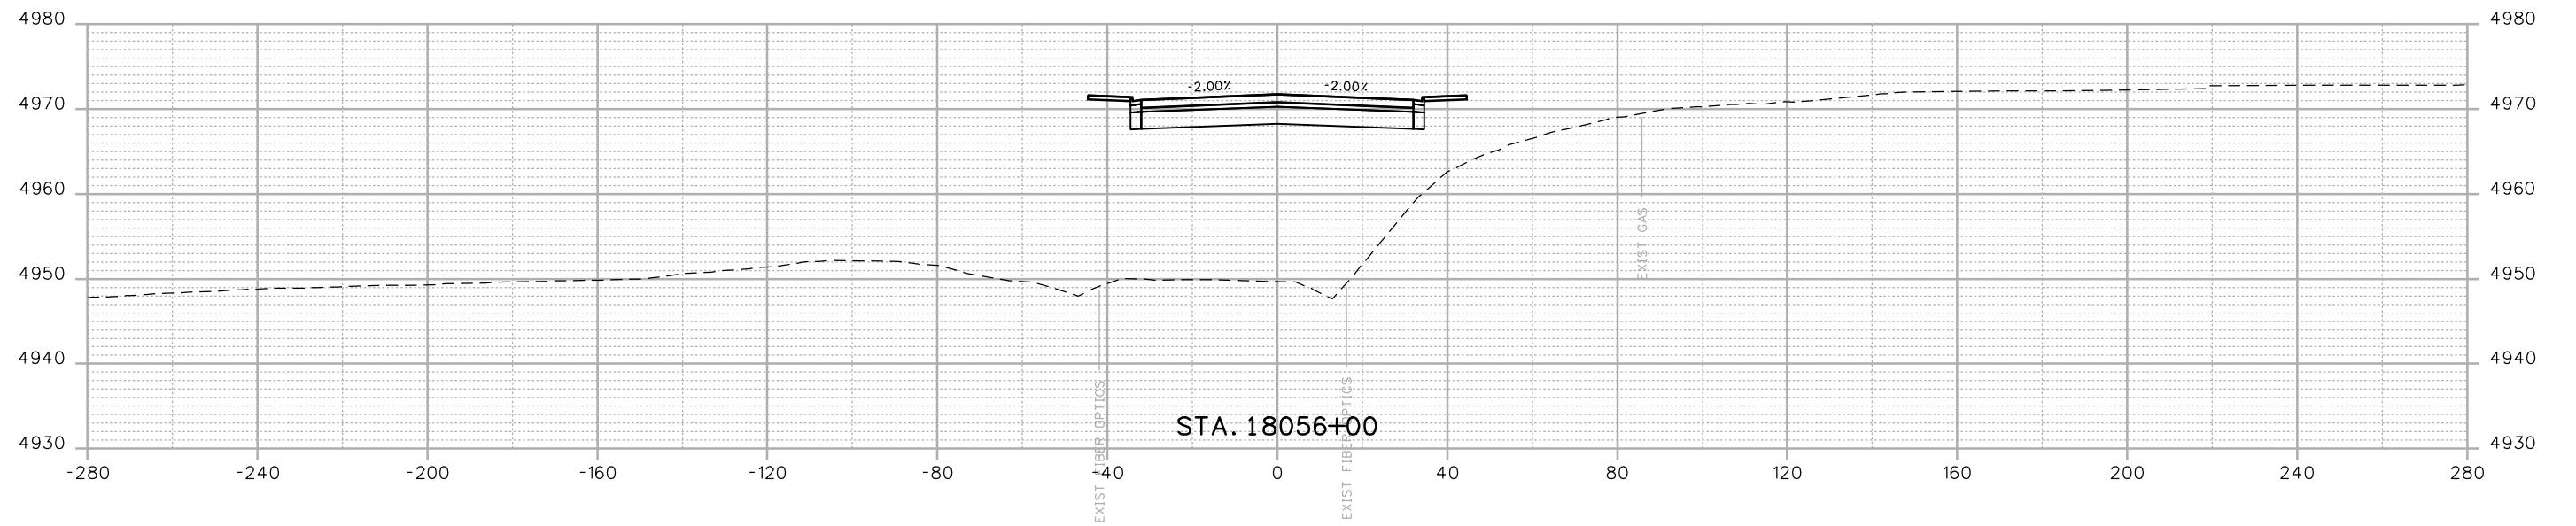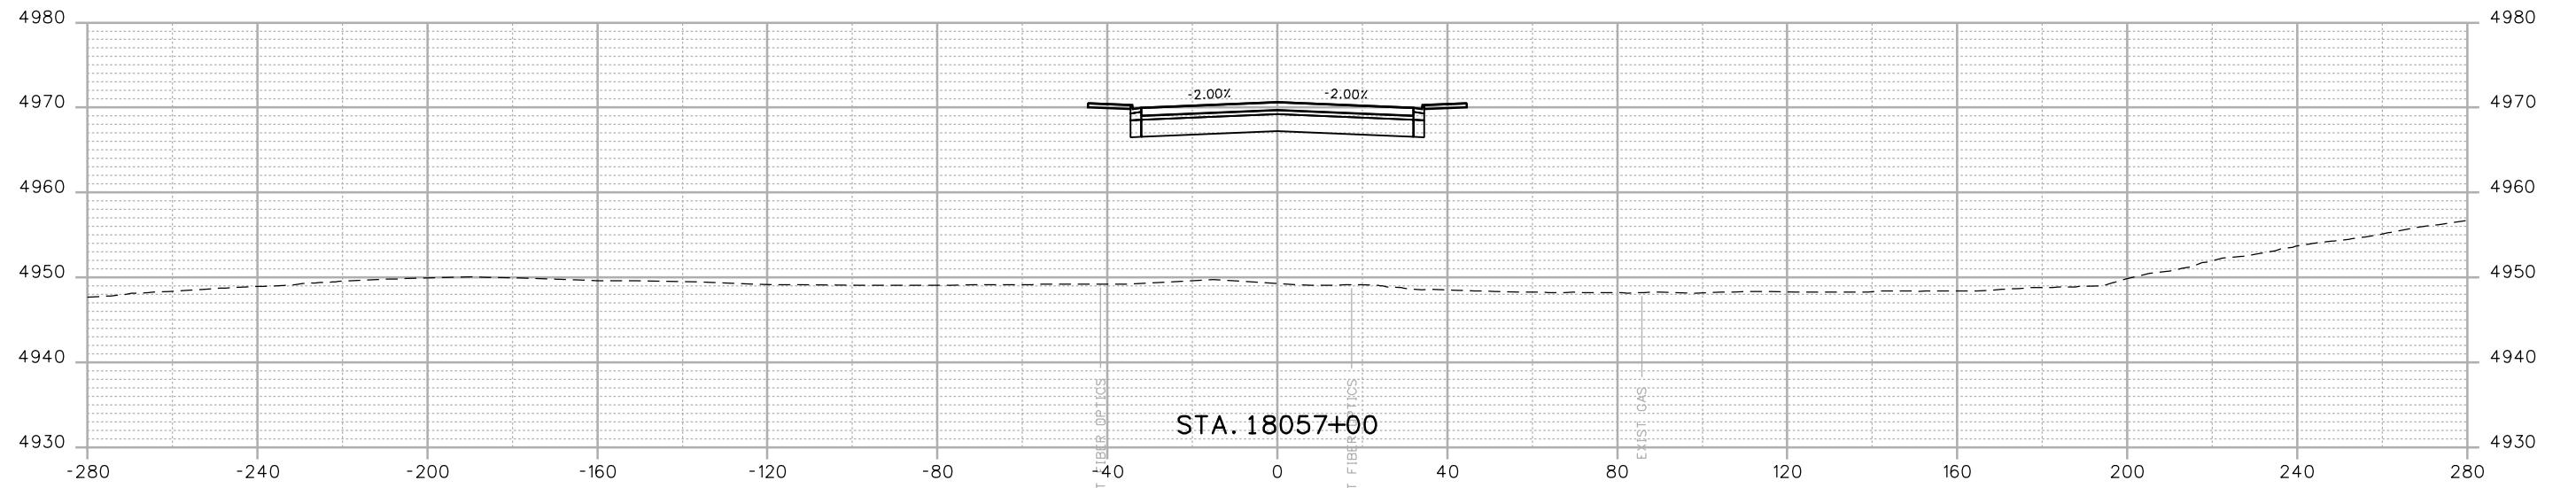

Print Date: 12/12/2016							
Drawing File Name: 18319DES_Cross_Sections 20% - Seg 6.dgn							
Horiz. Scale: 1:40							
Vert. Scale: As Noted							
Unit Information							
MULLER ENGINEERING COMPANY							


Sheet Revisions  
Date: Comments Int.  
0000

20% SUBMITTAL

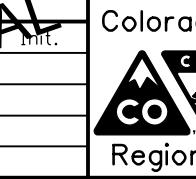

Colorado Department of Transportation  
10601 W. 10th Street  
Greeley, CO 80634  
Phone: 970-350-2322 FAX: 970-350-2181  
Region 4


As Constructed	I-25 FROM N/D SH 56 TO N/D SH 402 CROSS SECTIONS SH 402			Project No./Code
No Revisions:				IM 0253-220
Revised:	Designer:	RKZ	Structure	
	Detailer:	LMR	Numbers	18319
Void:	Sheet Subset:	XSEC	Subset Sheets:	X169 of 178
				Sheet Number 496

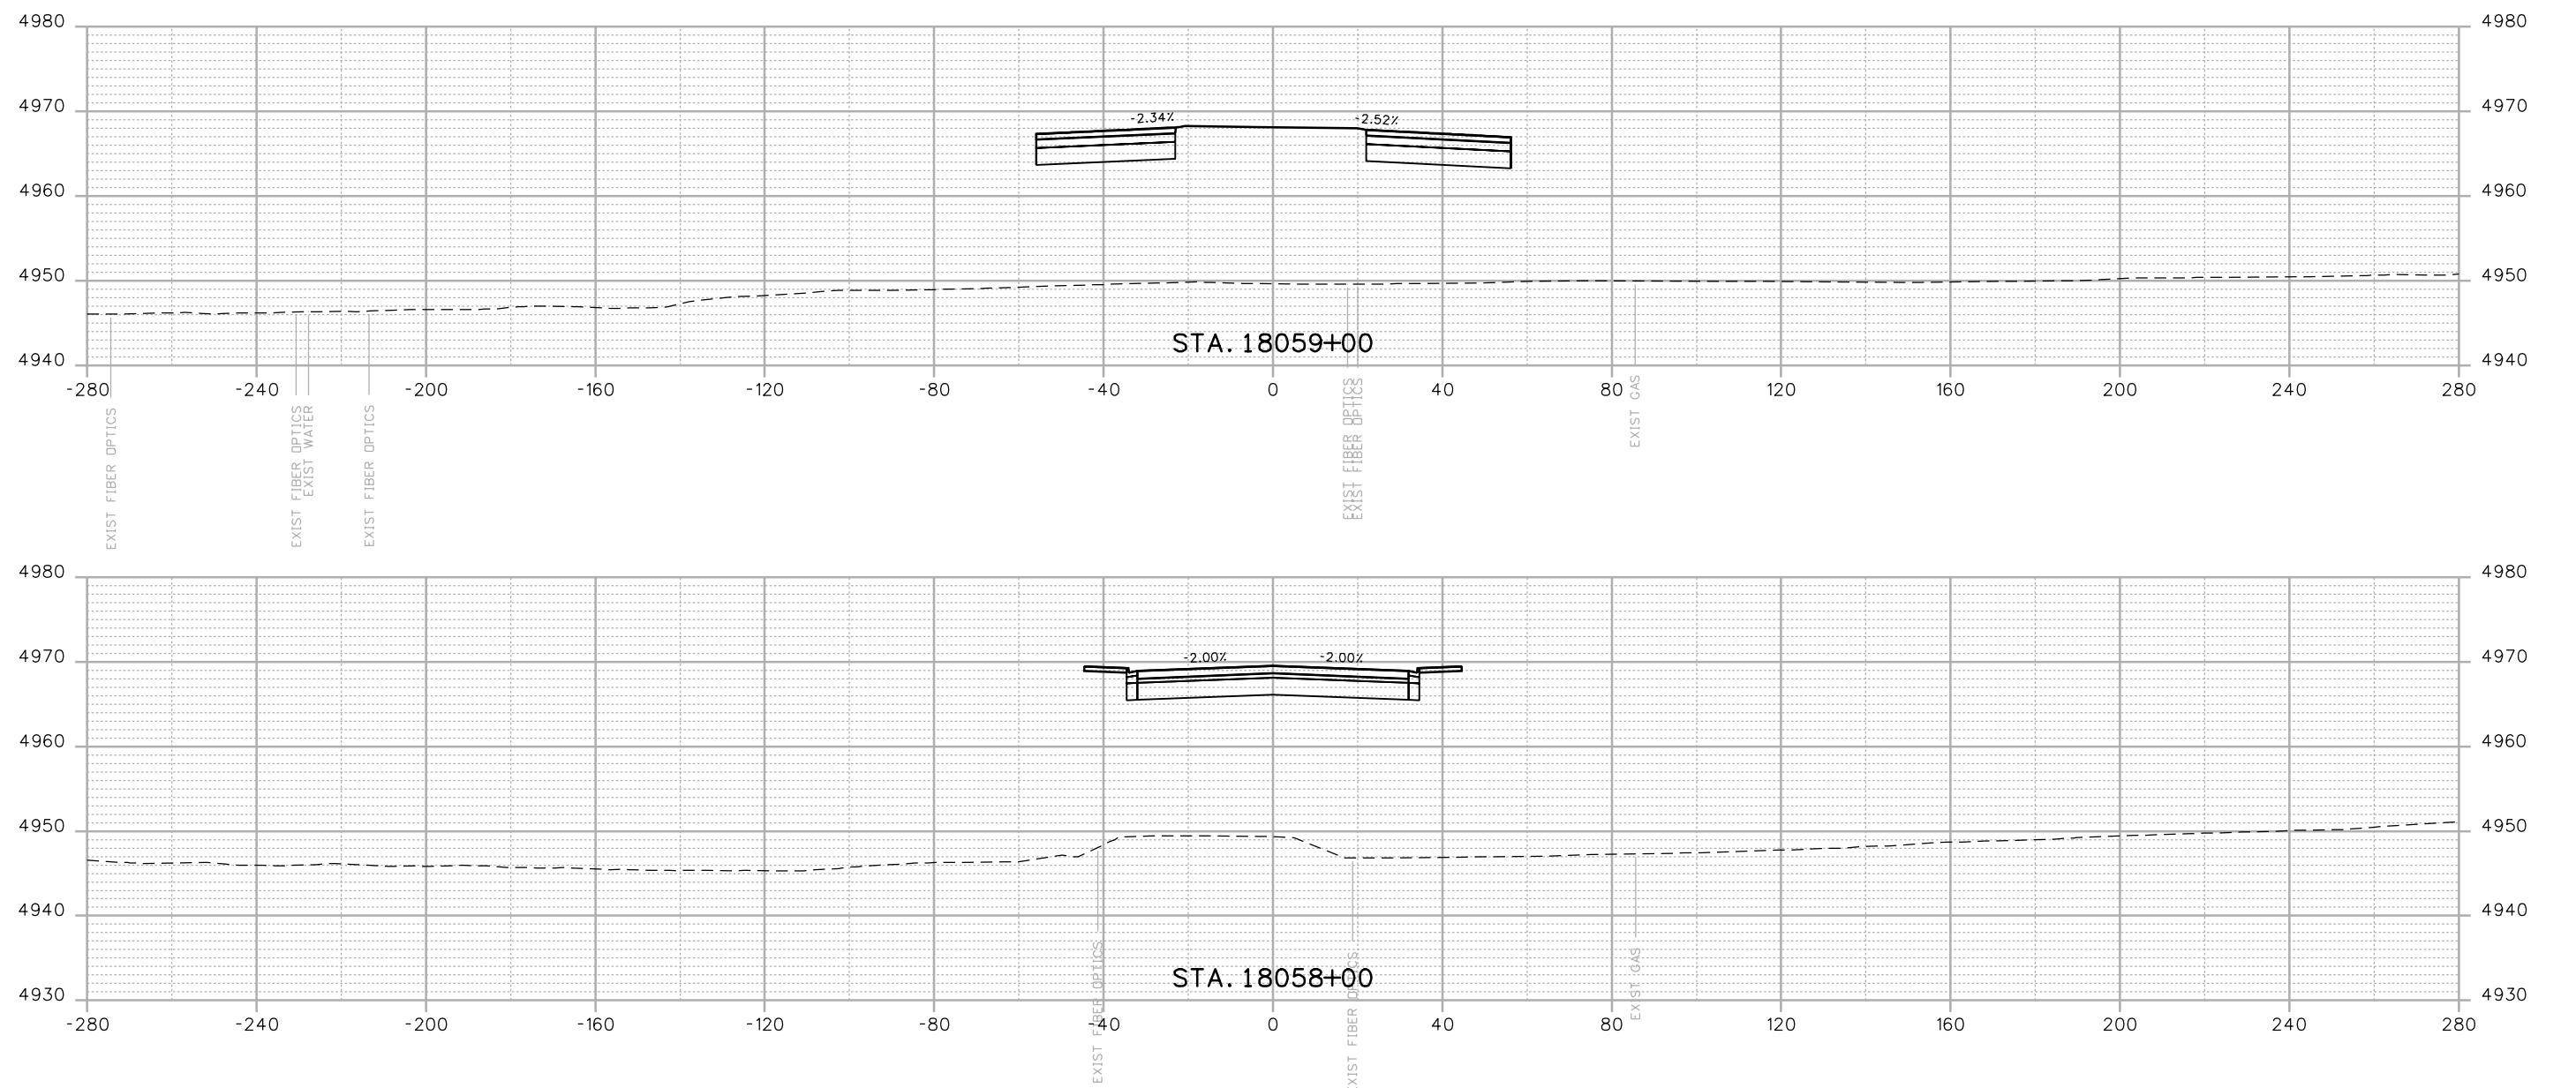

Print Date: 12/12/2016  
 Drawing File Name: 18319DES\_Cross Sections 20% - Seg 6.dgn  
 Horiz. Scale: 1:40  
 Vert. Scale: As Noted  
 Unit Information  
 MULLER  
 ENGINEERING COMPANY

00000

Sheet Revisions  
 Date: Comments Int.  
 20% SUBMITTAL

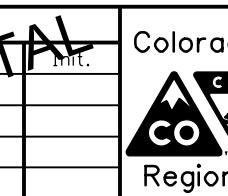



Colorado Department of Transportation  
 10601 W. 10th Street  
 Greeley, CO 80634  
 Phone: 970-350-2322 FAX: 970-350-2181  
 CJB

As Constructed  
 No Revisions:  
 Revised:  
 Designer: RKZ | Structure:  
 Detailer: LMR | Numbers:  
 Void:  
 Sheet Subset: XSEC | Subset Sheets: X170 of 178




I-25 FROM N/D SH 56 TO N/D SH 402  
 CROSS SECTIONS  
 SH 402


Project No./Code  
 IM 0253-220  
 18319  
 Sheet Number 497

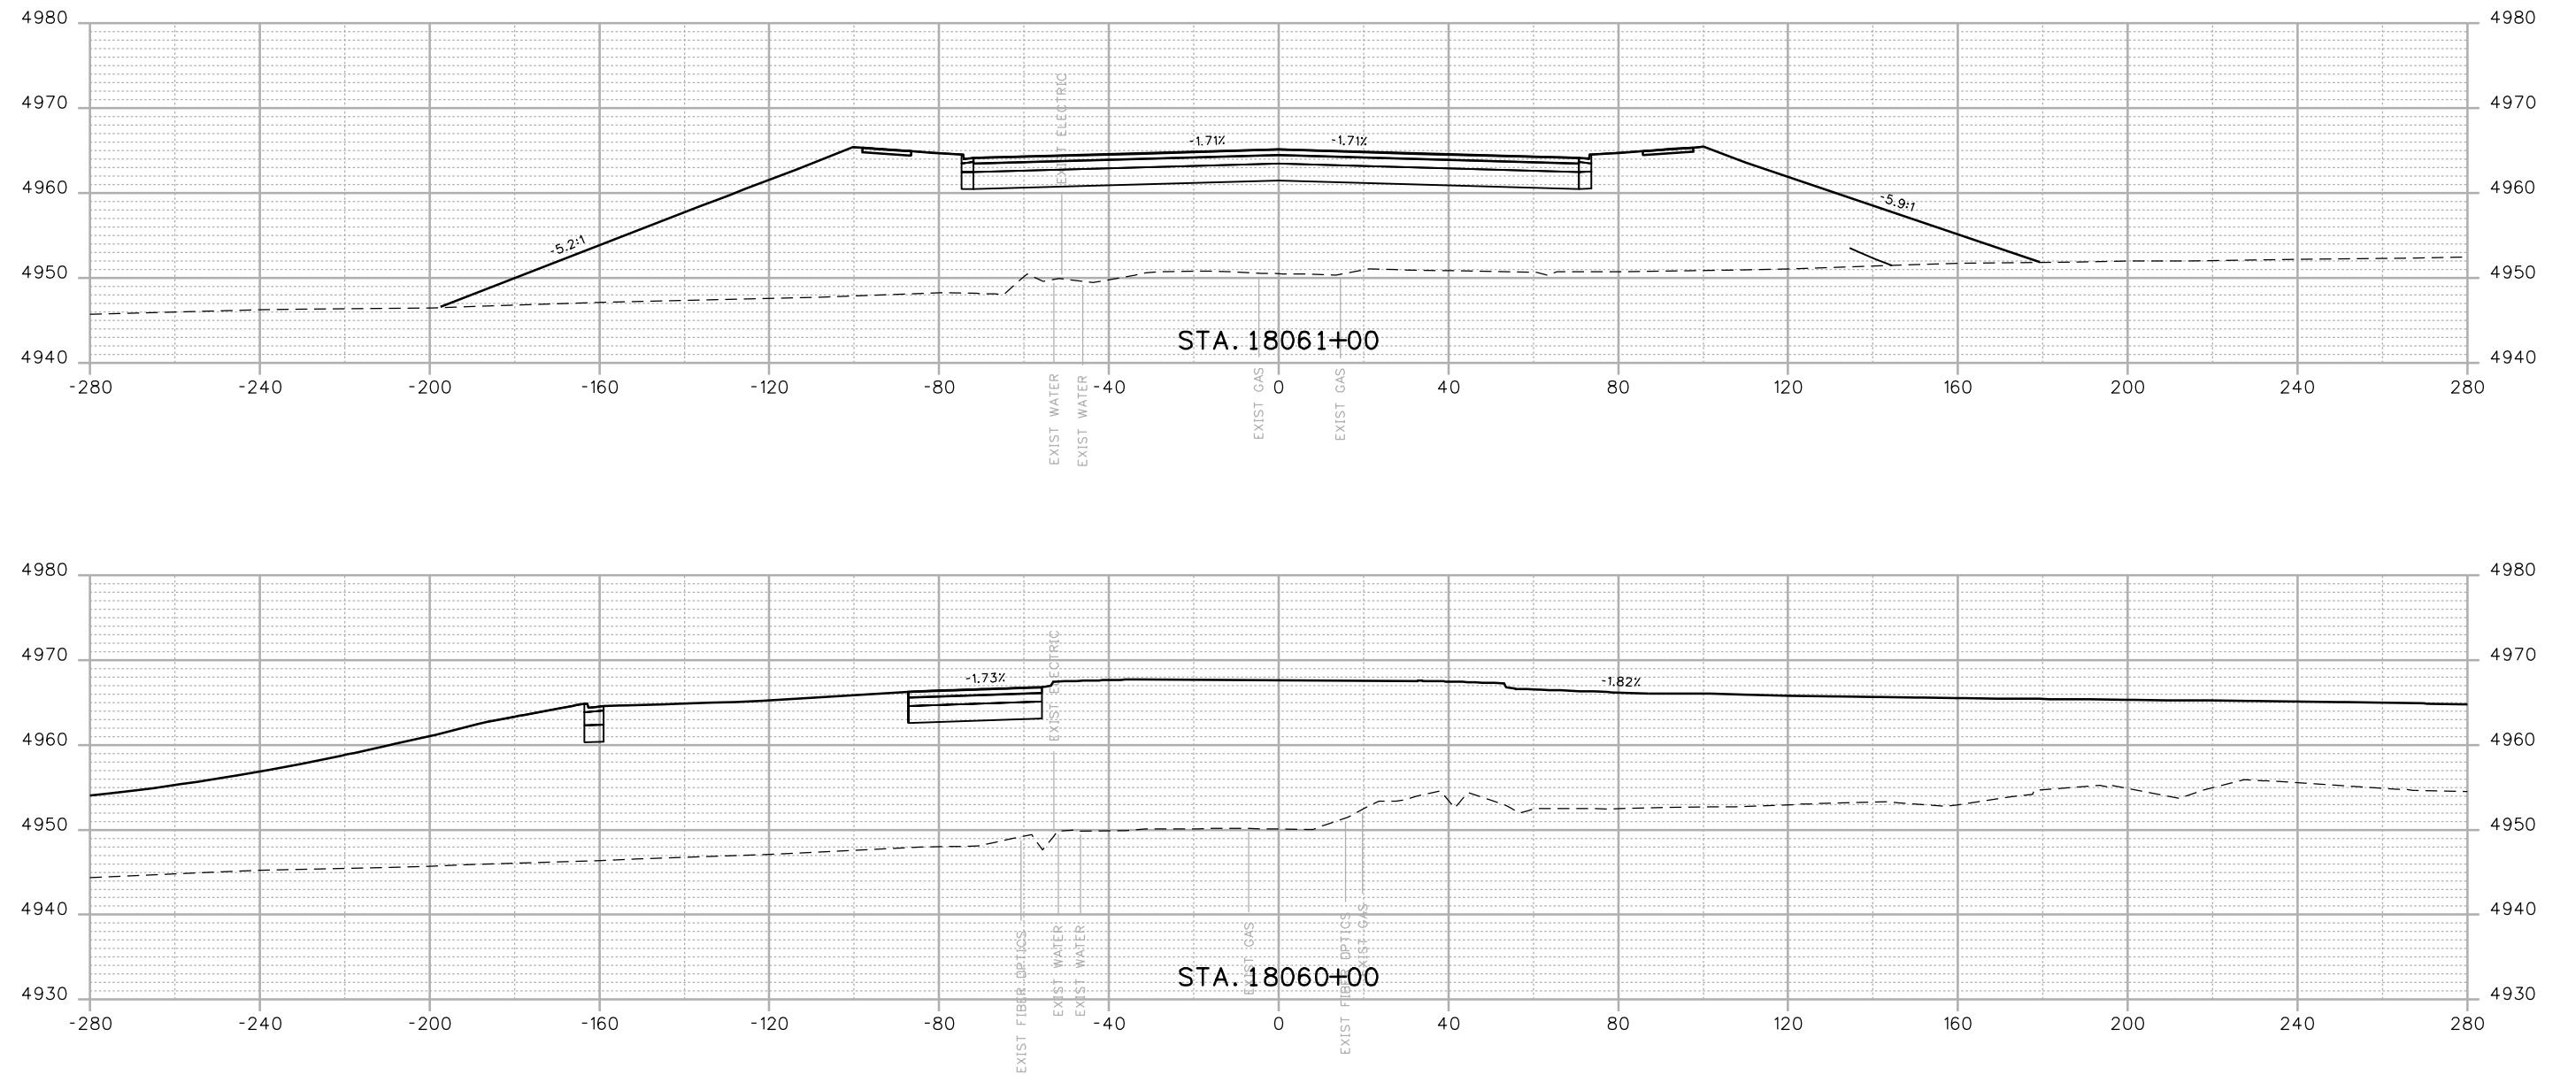

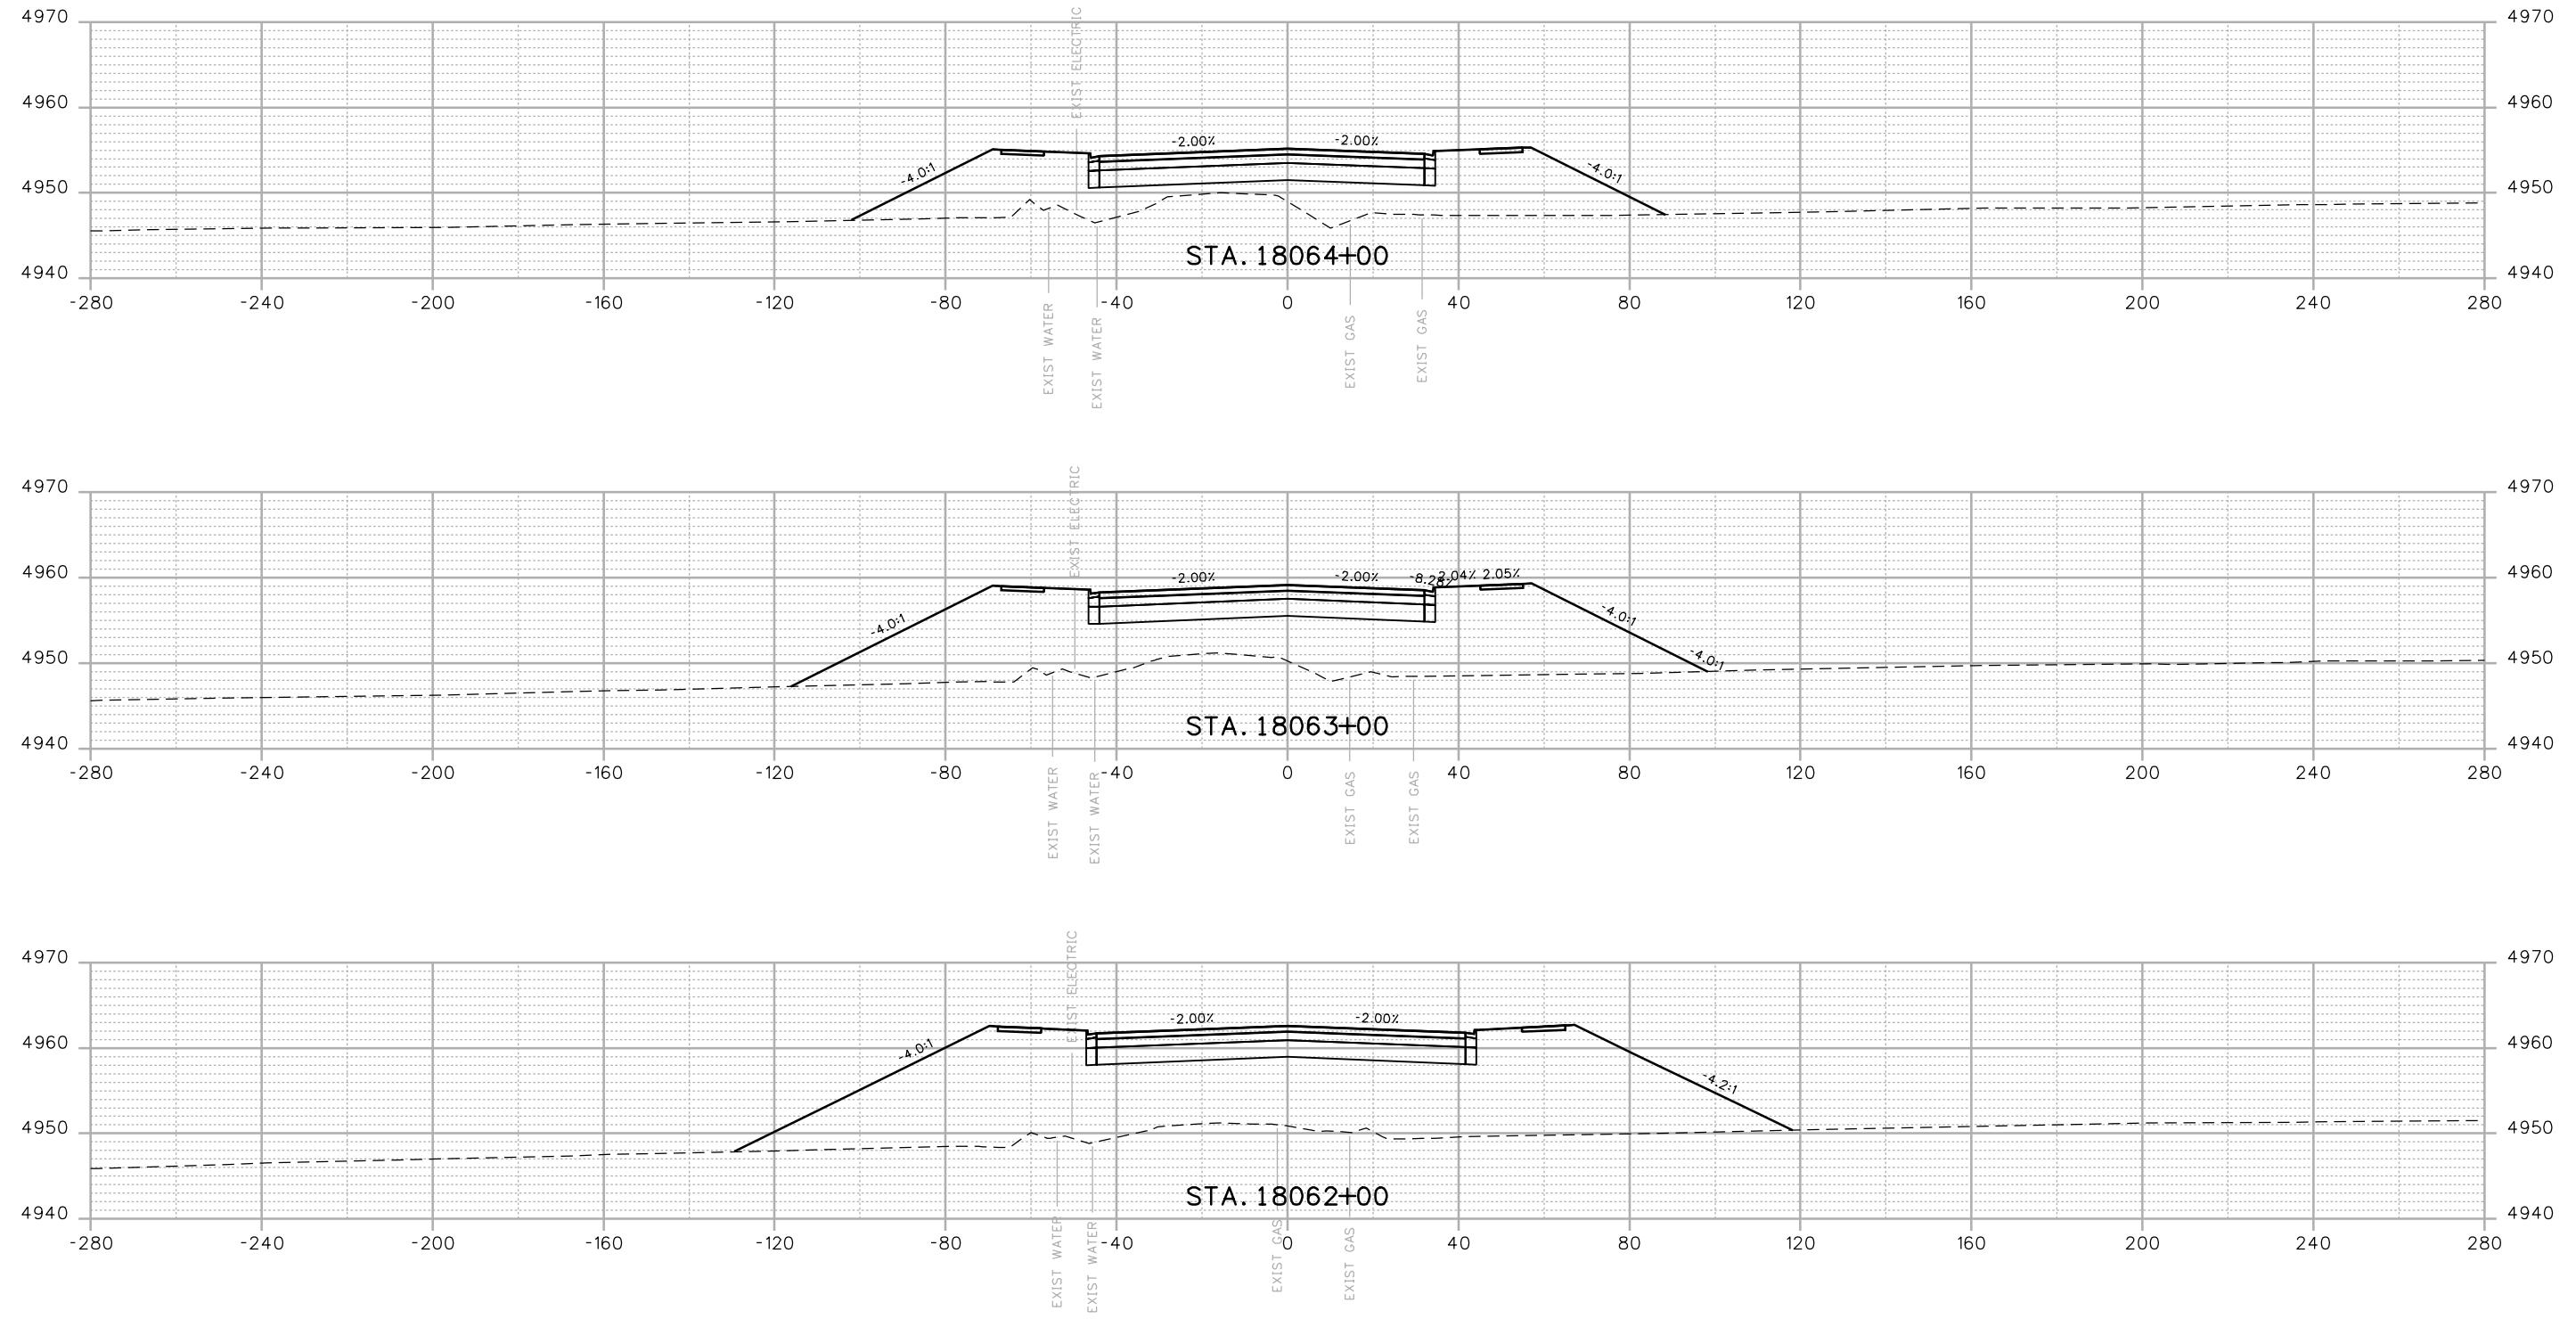

Print Date: 12/12/2016	Sheet Revisions			Colorado Department of Transportation	As Constructed	I-25 FROM N/D SH 56 TO N/D SH 402 CROSS SECTIONS SH 402	Project No./Code
Drawing File Name: 18319DES_Cross Sections 20% - Seg 6.dgn	Date:	Comments	Int.				
Horiz. Scale: 1:40					Revised:	Detailer: LMR	
Unit Information	Unit Leader Initials				Void:	Sheet Subset: XSEC	Subset Sheets: X172 of 178
<b>MULLER</b> ENGINEERING COMPANY	0000	<b>20% SUBMITTAL</b>			CJB		Sheet Number 499

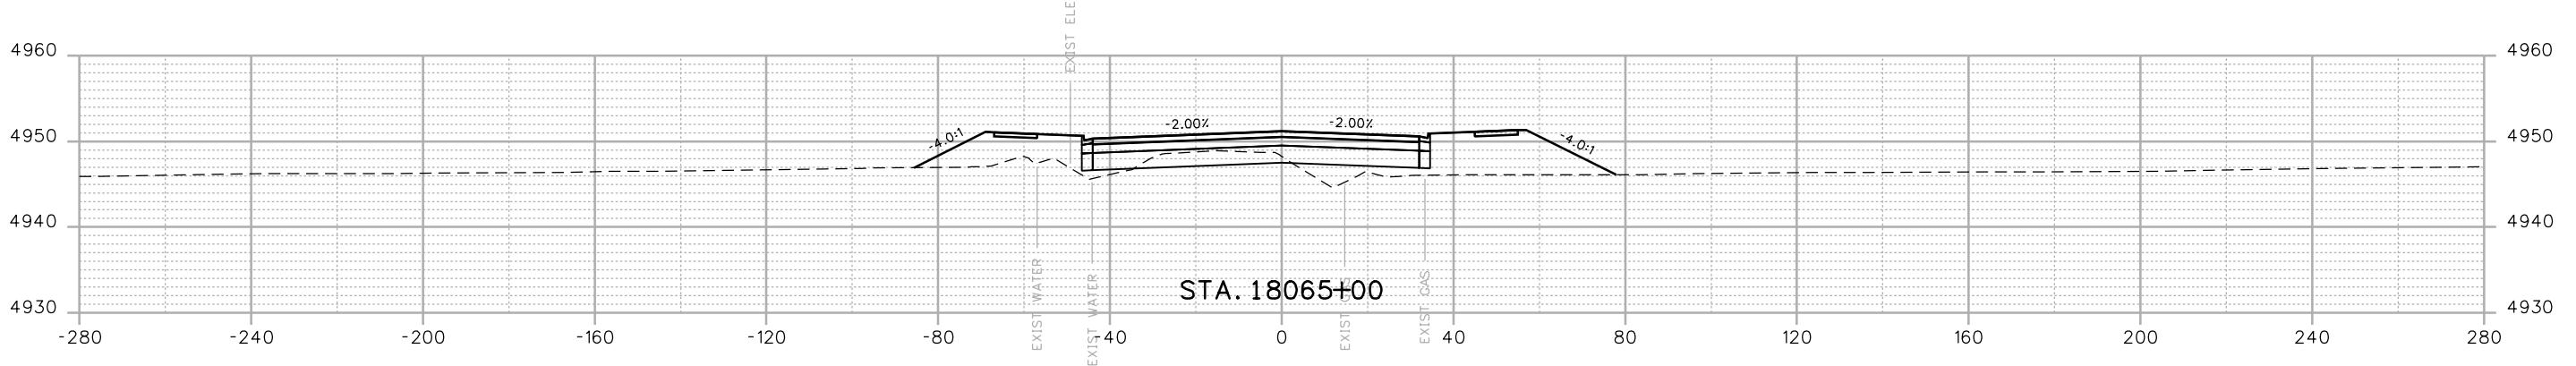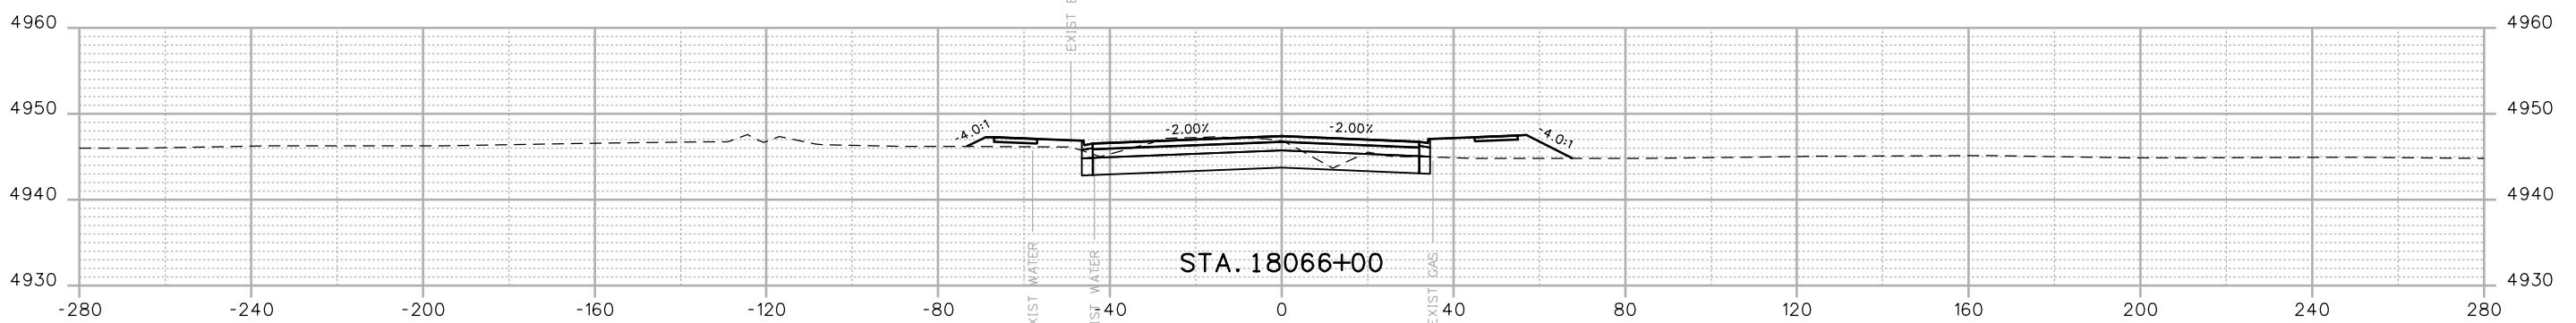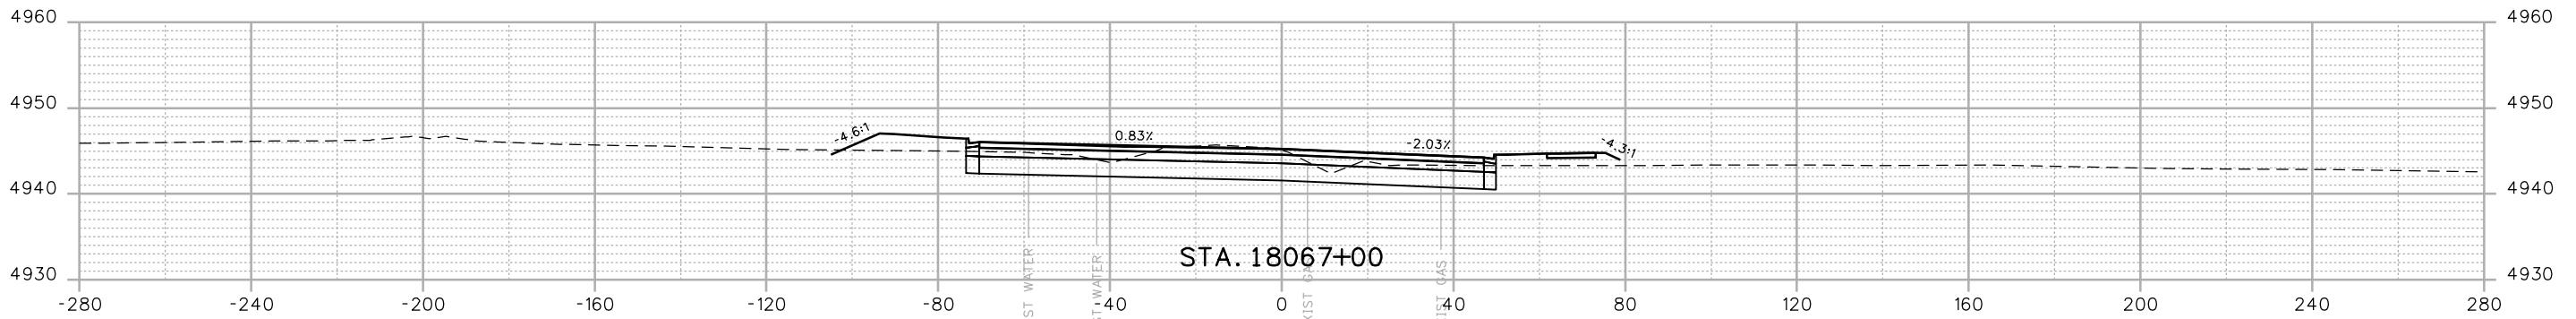

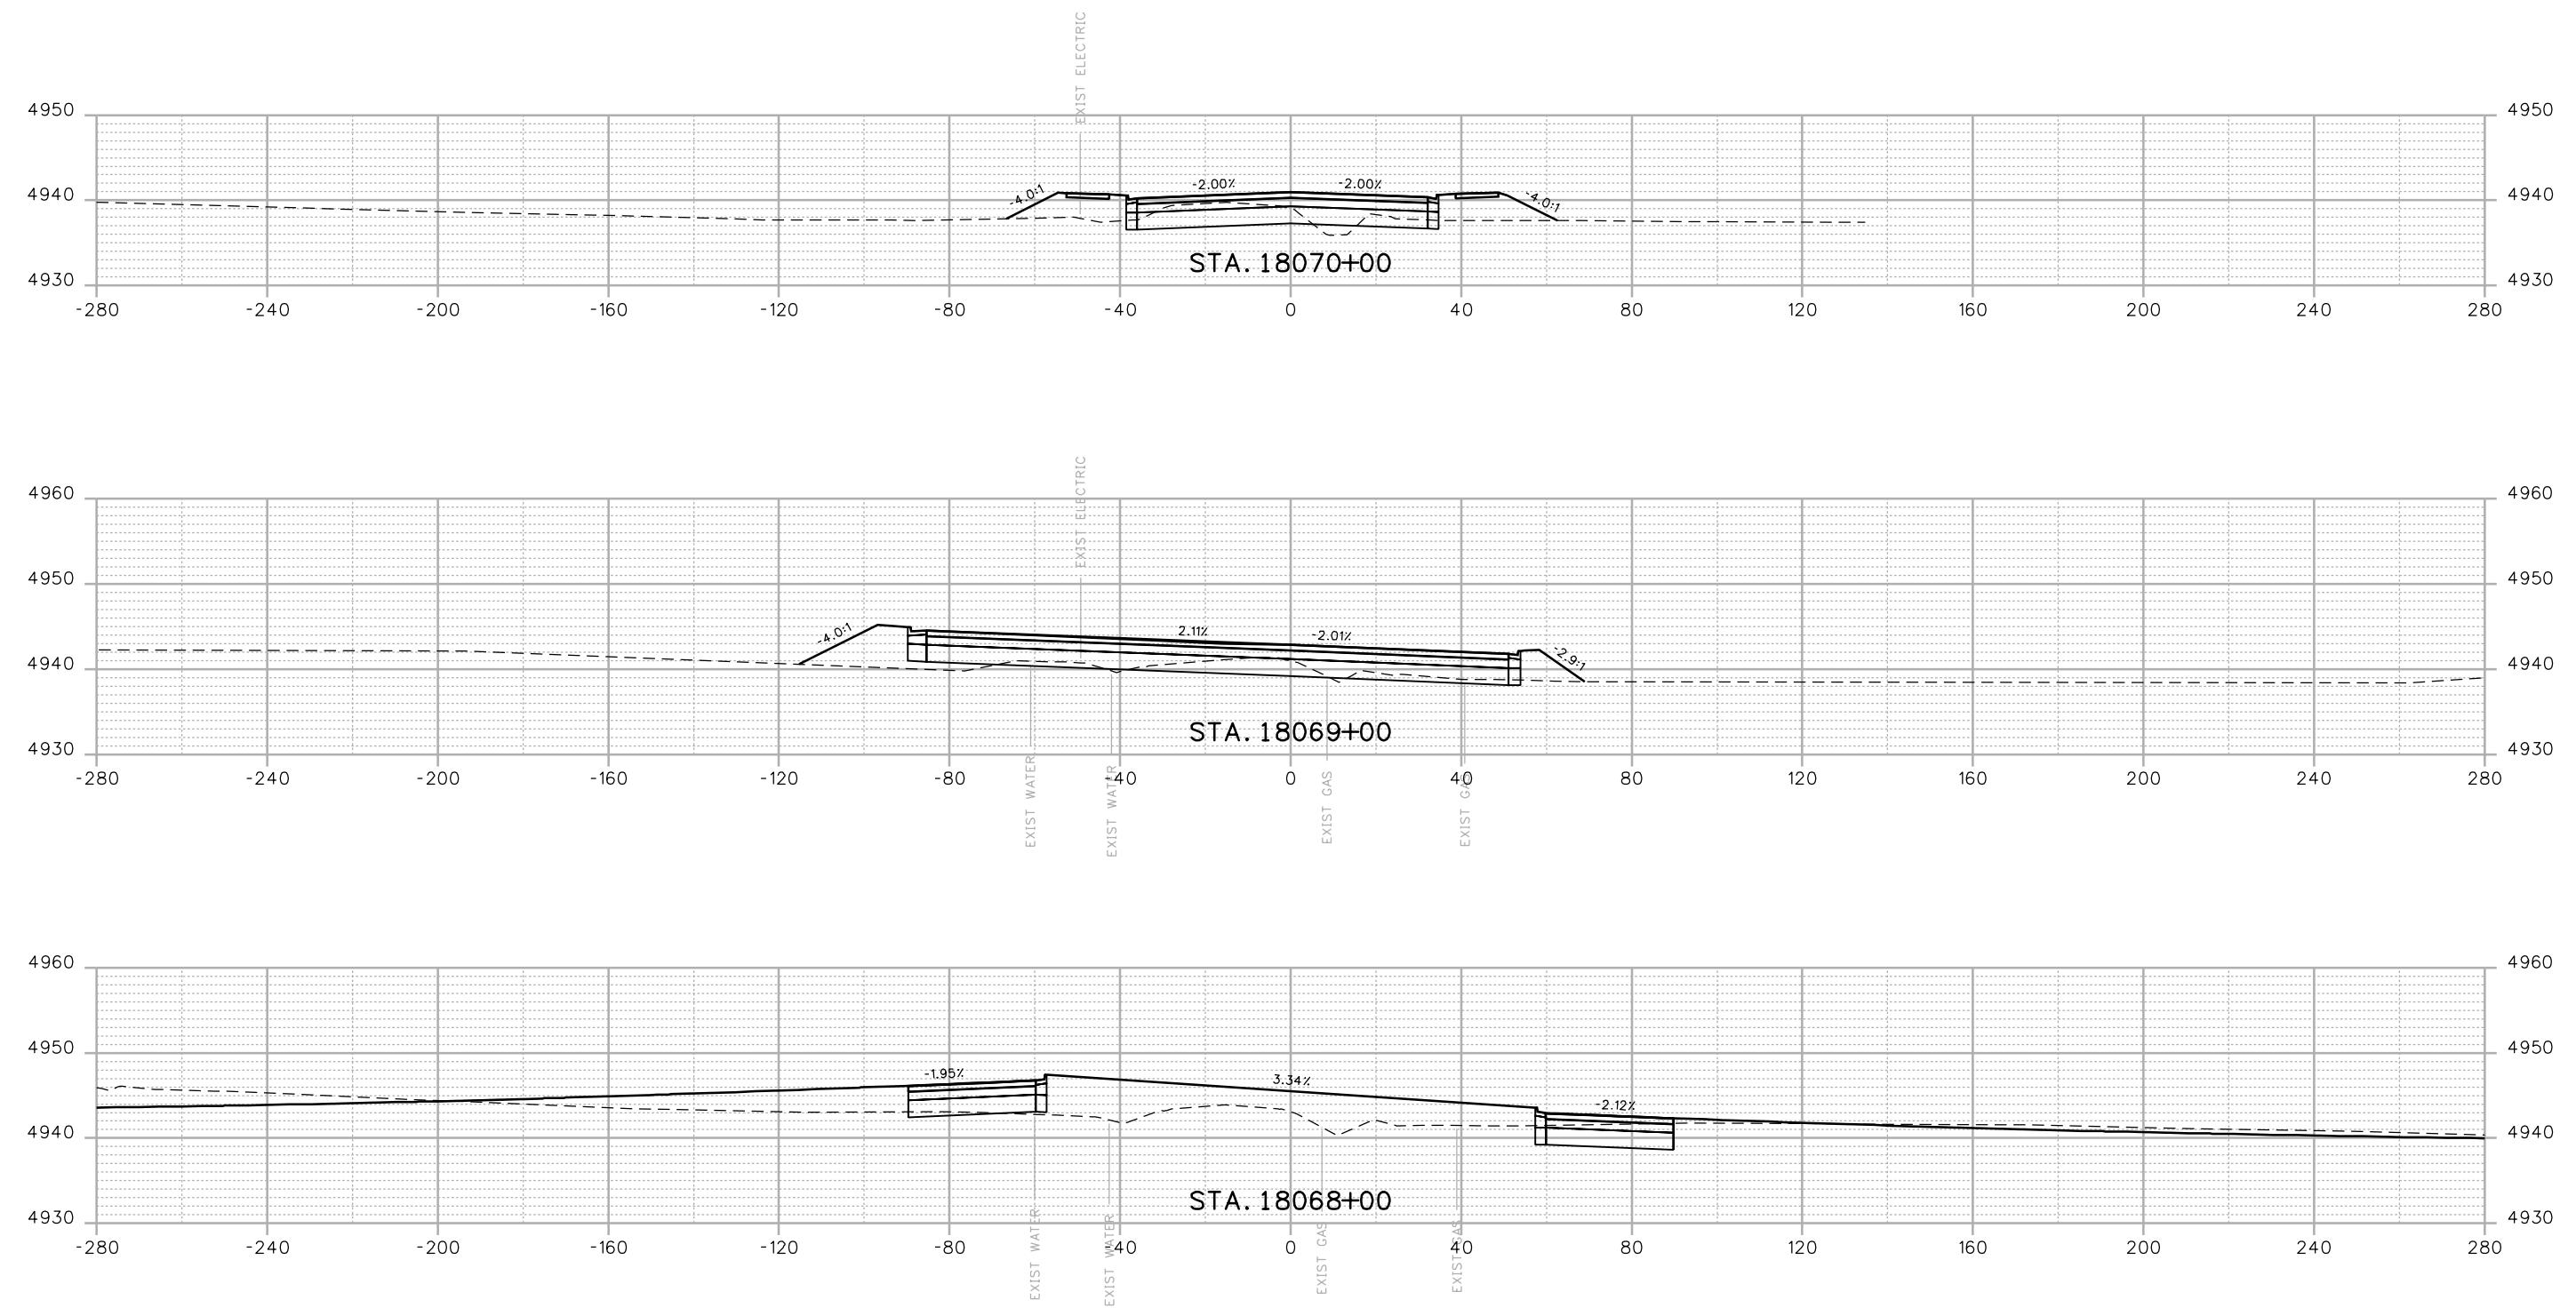

Print Date: 12/12/2016	
Drawing File Name: 18319DES_Cross_Sections 20% - Seg 6.dgn	
Horiz. Scale: 1:40	Vert. Scale: As Noted
Unit Information	Unit Leader Initials
<b>MULLER</b> ENGINEERING COMPANY	

Sheet Revisions	
Date:	Comments
	Int.
0000	
<b>20% SUBMITTAL</b>	

Colorado Department of Transportation  
 10601 W. 10th Street  
Greeley, CO 80634  
Phone: 970-350-2322 FAX: 970-350-2181  
Region 4 CJB

As Constructed	I-25 FROM N/D SH 56 TO N/D SH 402 CROSS SECTIONS SH 402			Project No./Code
No Revisions:				IM 0253-220
Revised:	Designer:	RKZ	Structure	
	Detailer:	LMR	Numbers	18319
Void:	Sheet Subset:	XSEC	Subset Sheets:	X174 of 178
				Sheet Number 501

