


aboonert 10:52:57 PM \\NAS1\0900_Jobs\0940H WESTBDUND DESIGN\20448 Design\Working\ACE\EA-Plan01.dgn

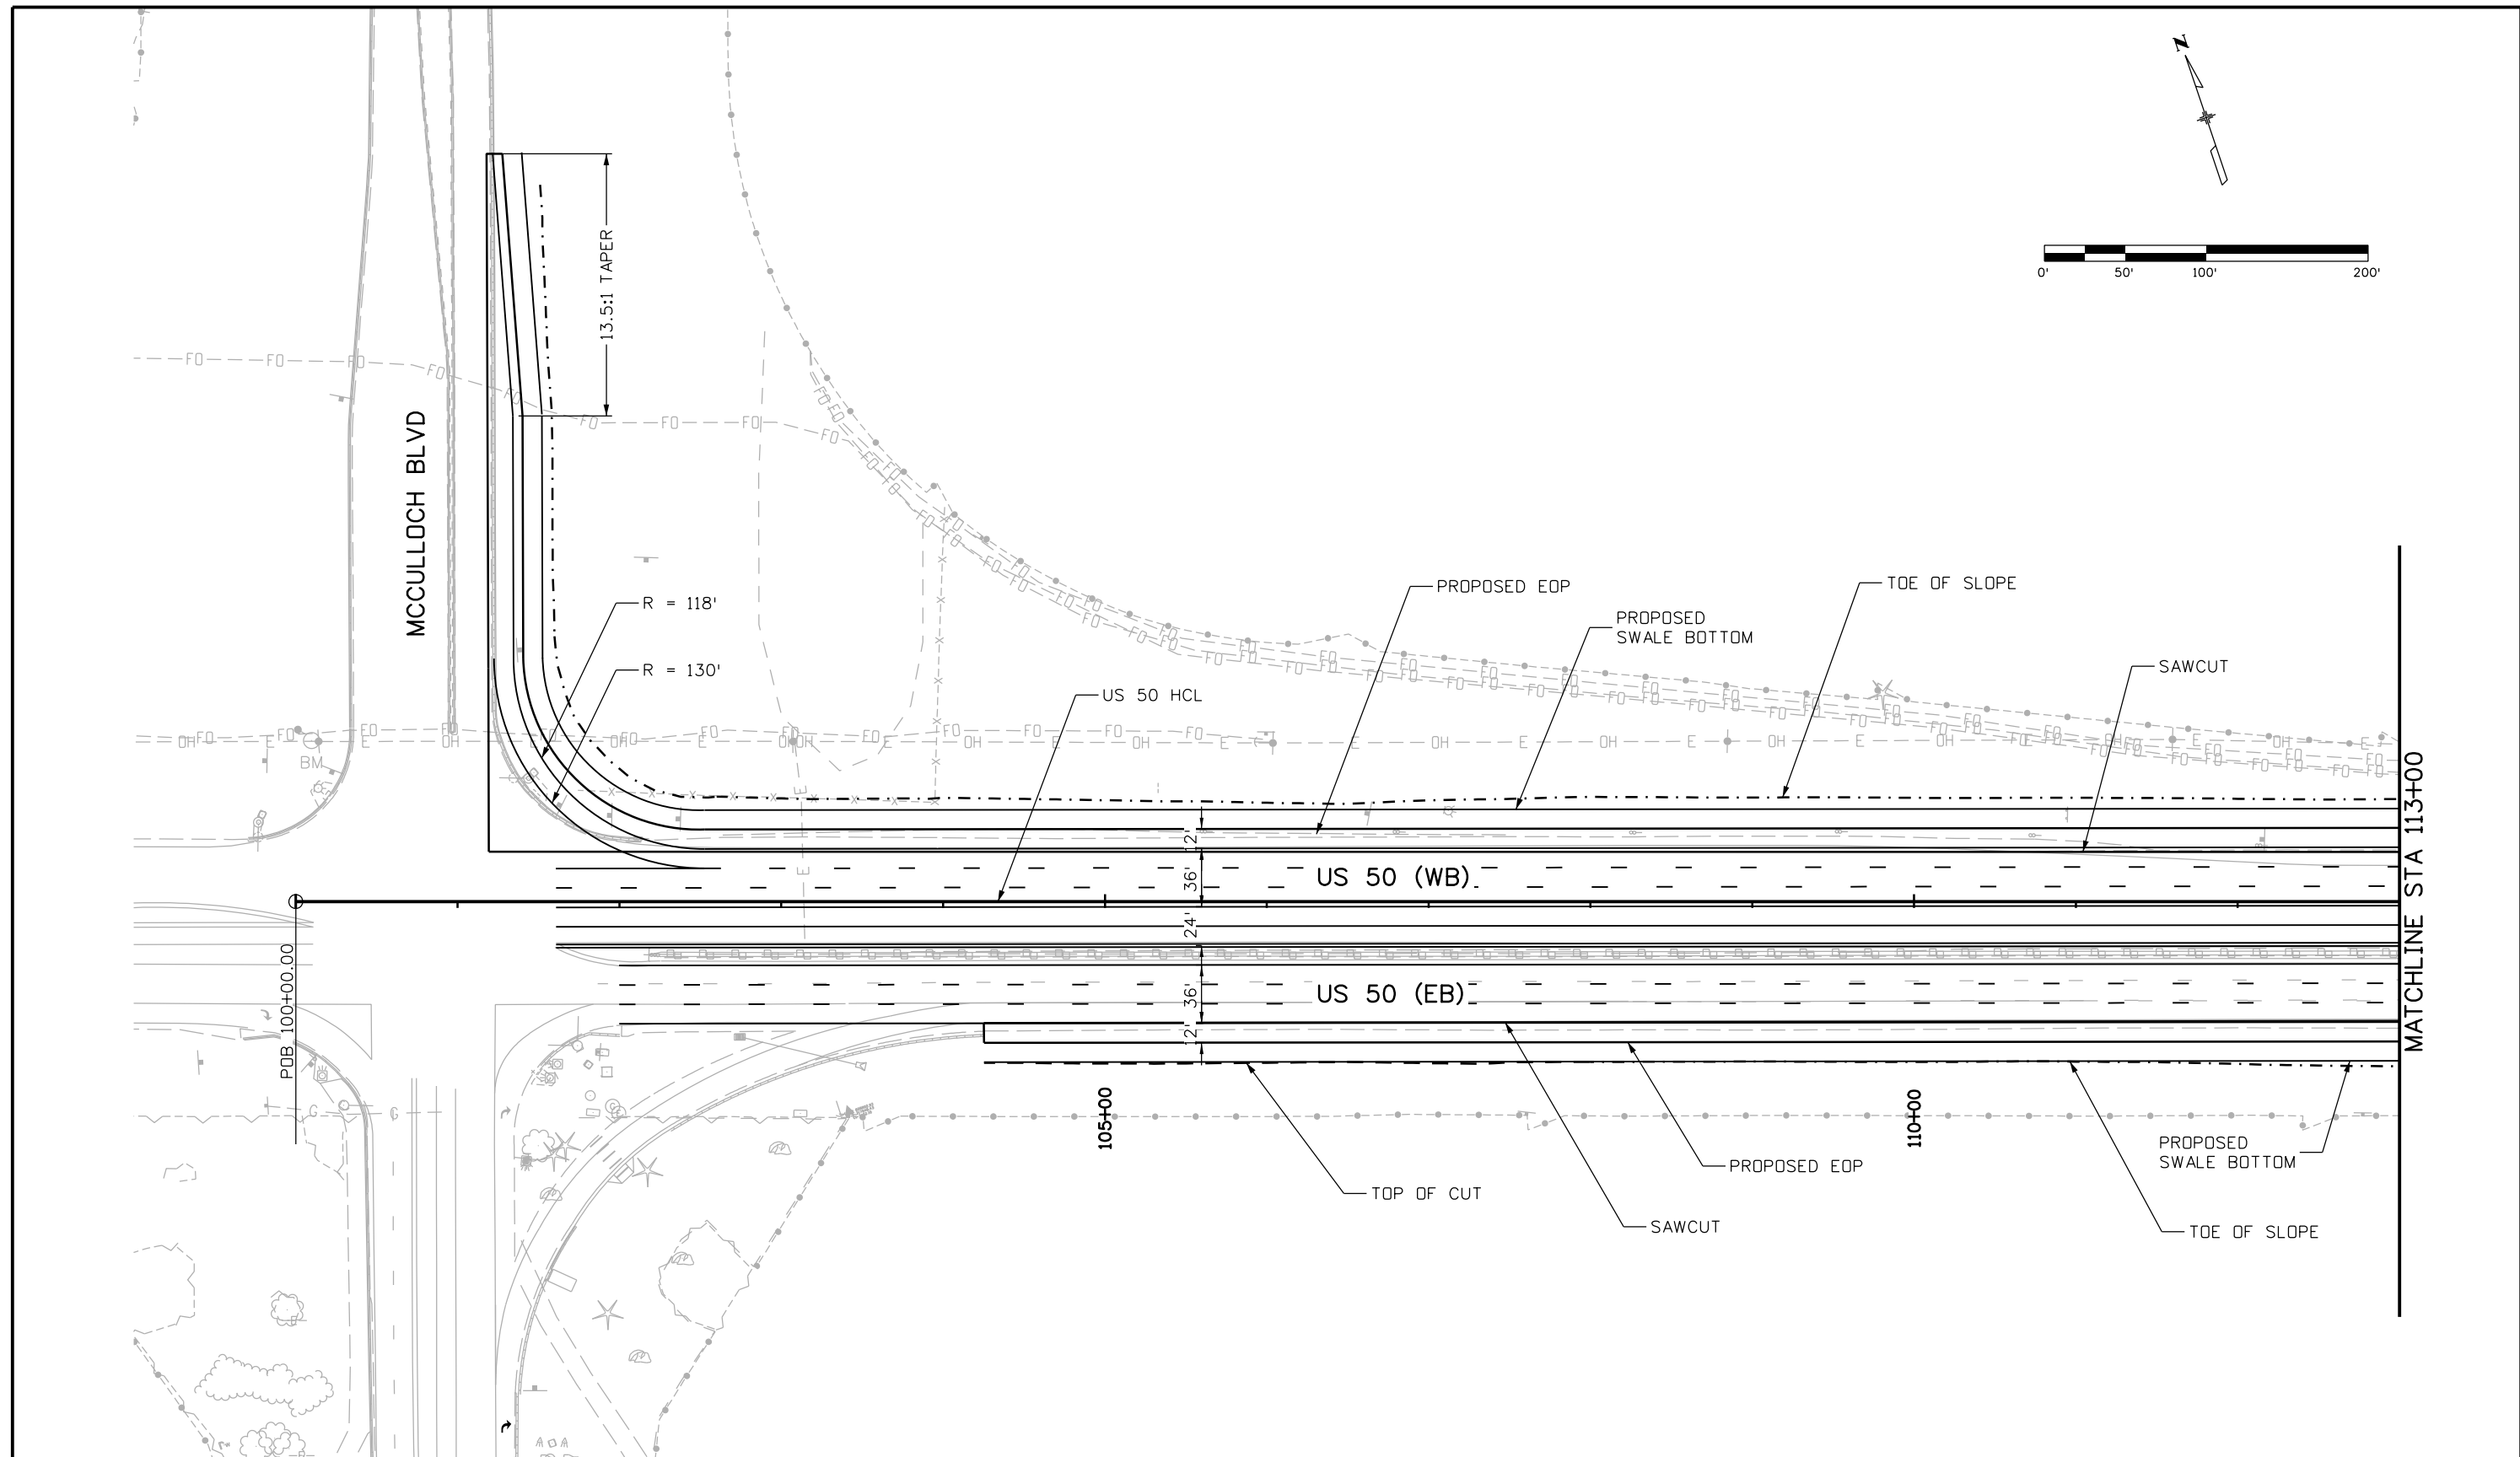

Print Date: 1/31/2016
 File Name: EA-Plan01.dgn
 Horiz. Scale: 1:100 Vert. Scale: As Noted

JFS
 J. F. SATO AND ASSOCIATES
 5898 South Rapp Street
 Littleton, Colorado 80120

Sheet Revisions		
Date:	Comments	Init.

Colorado Department of Transportation
 902 Erie Avenue
 Pueblo, CO 81001
 Phone: 719-562-5509 FAX: 719-546-5702

Region 2 **DTD**




As Constructed
 No Revisions:
 Revised:
 Void:

**US 50 WEST EA
 US 50
 PLAN**


Designer: ACE
 Detailer: AB
 Subset: PLAN

Structure Numbers
 Subset Sheets: 1 of 26

Project No./Code
 FSA 0503-081
 20448
 Sheet Number

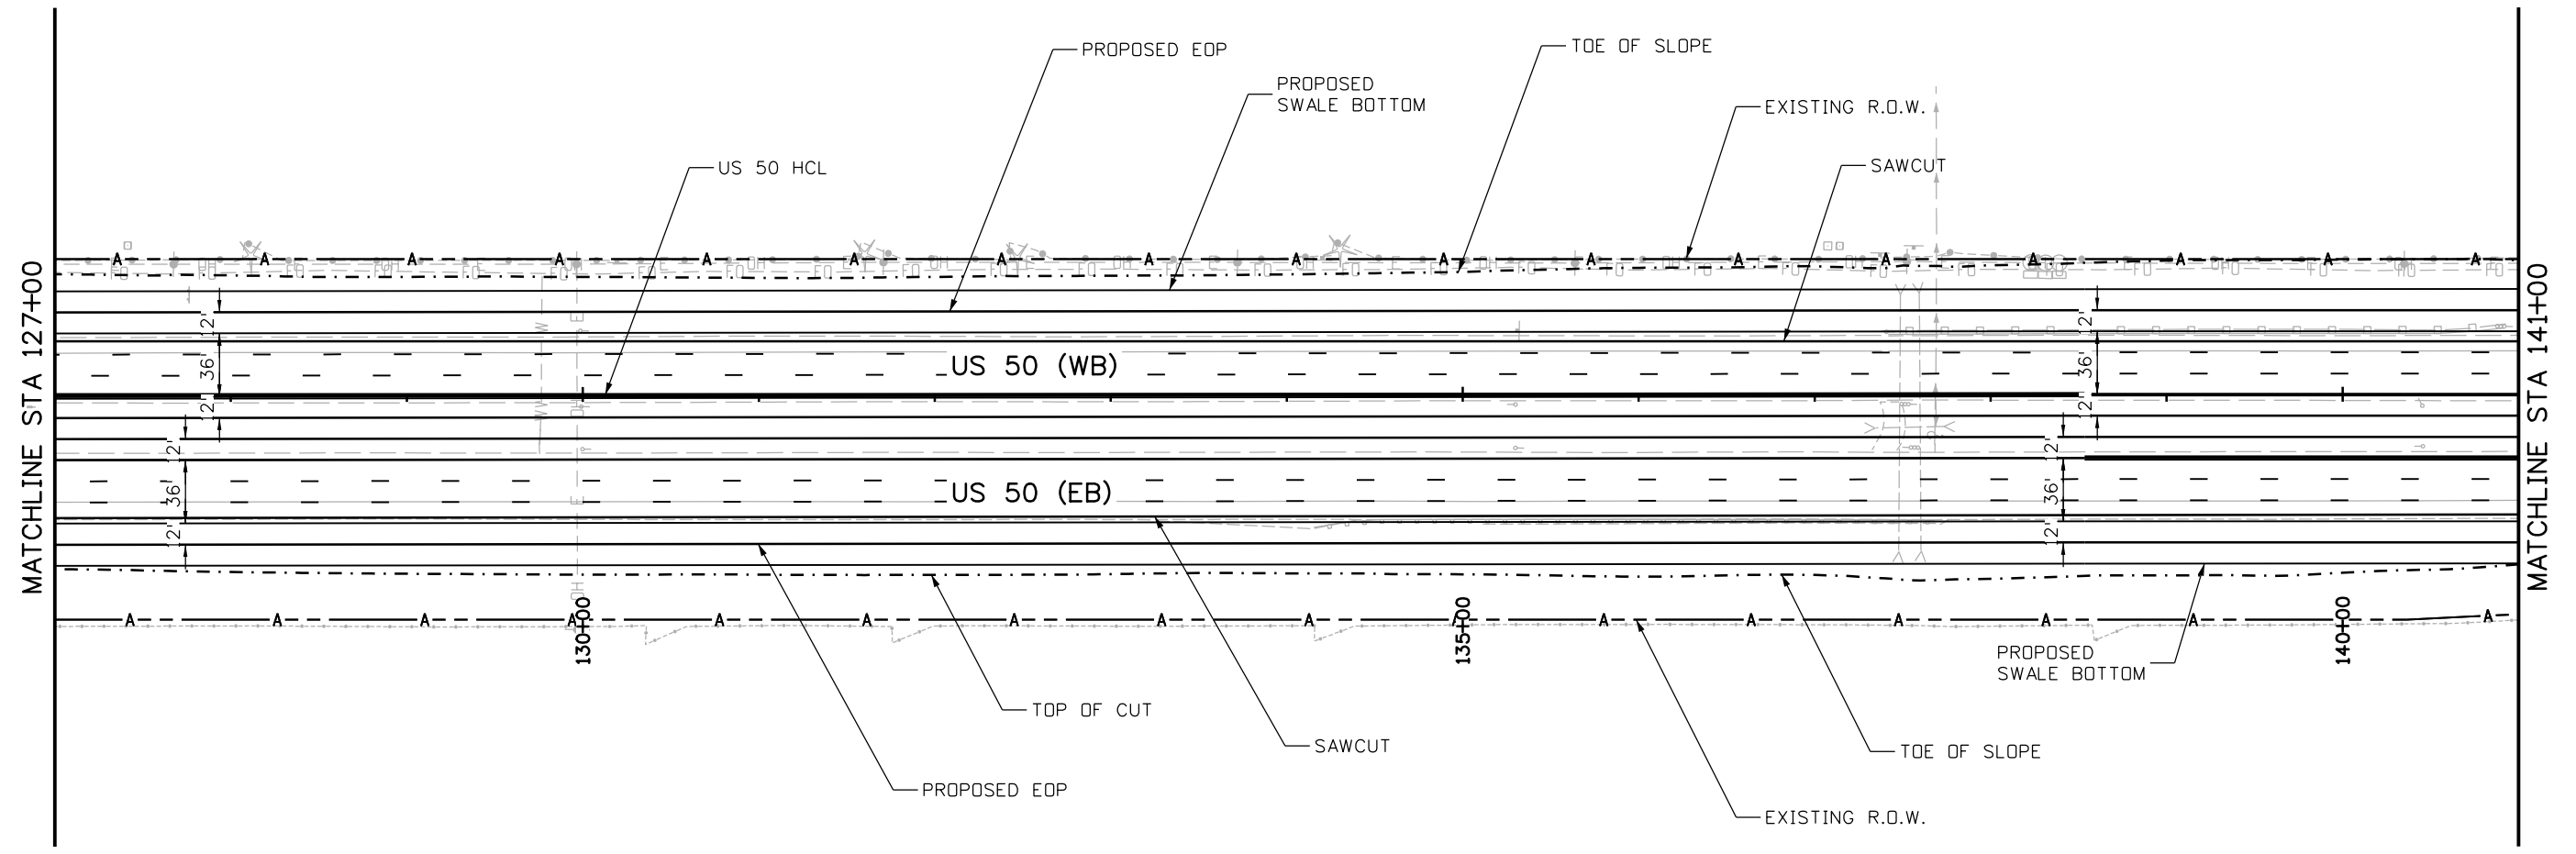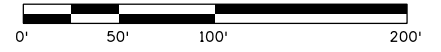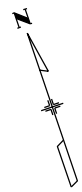

aboonert 10:53:02 PM \\NAS1\0900_Jobs\0940H_WESTBOUND DESIGN\20448_Design\Working\ACE\EA_EA-Plan03.dgn

Print Date: 1/31/2016	
File Name: EA-Plan03.dgn	
Horiz. Scale: 1:100.022	Vert. Scale: As Noted
 J.F. SATO AND ASSOCIATES 5898 South Rapp Street Littleton, Colorado 80120	

Sheet Revisions		
Date:	Comments	Init.




Colorado Department of Transportation

 902 Erie Avenue
 Pueblo, CO 81001
 Phone: 719-562-5509 FAX: 719-546-5702
Region 2 **DTD**

As Constructed
No Revisions:
Revised:
Void:

US 50 WEST EA			
US 50			
PLAN			
Designer:	ACE	Structure	
Detailer:	AB	Numbers	
Subset:	PLAN	Subset Sheets:	3 of 26

Project No./Code
FSA 0503-081
20448
Sheet Number

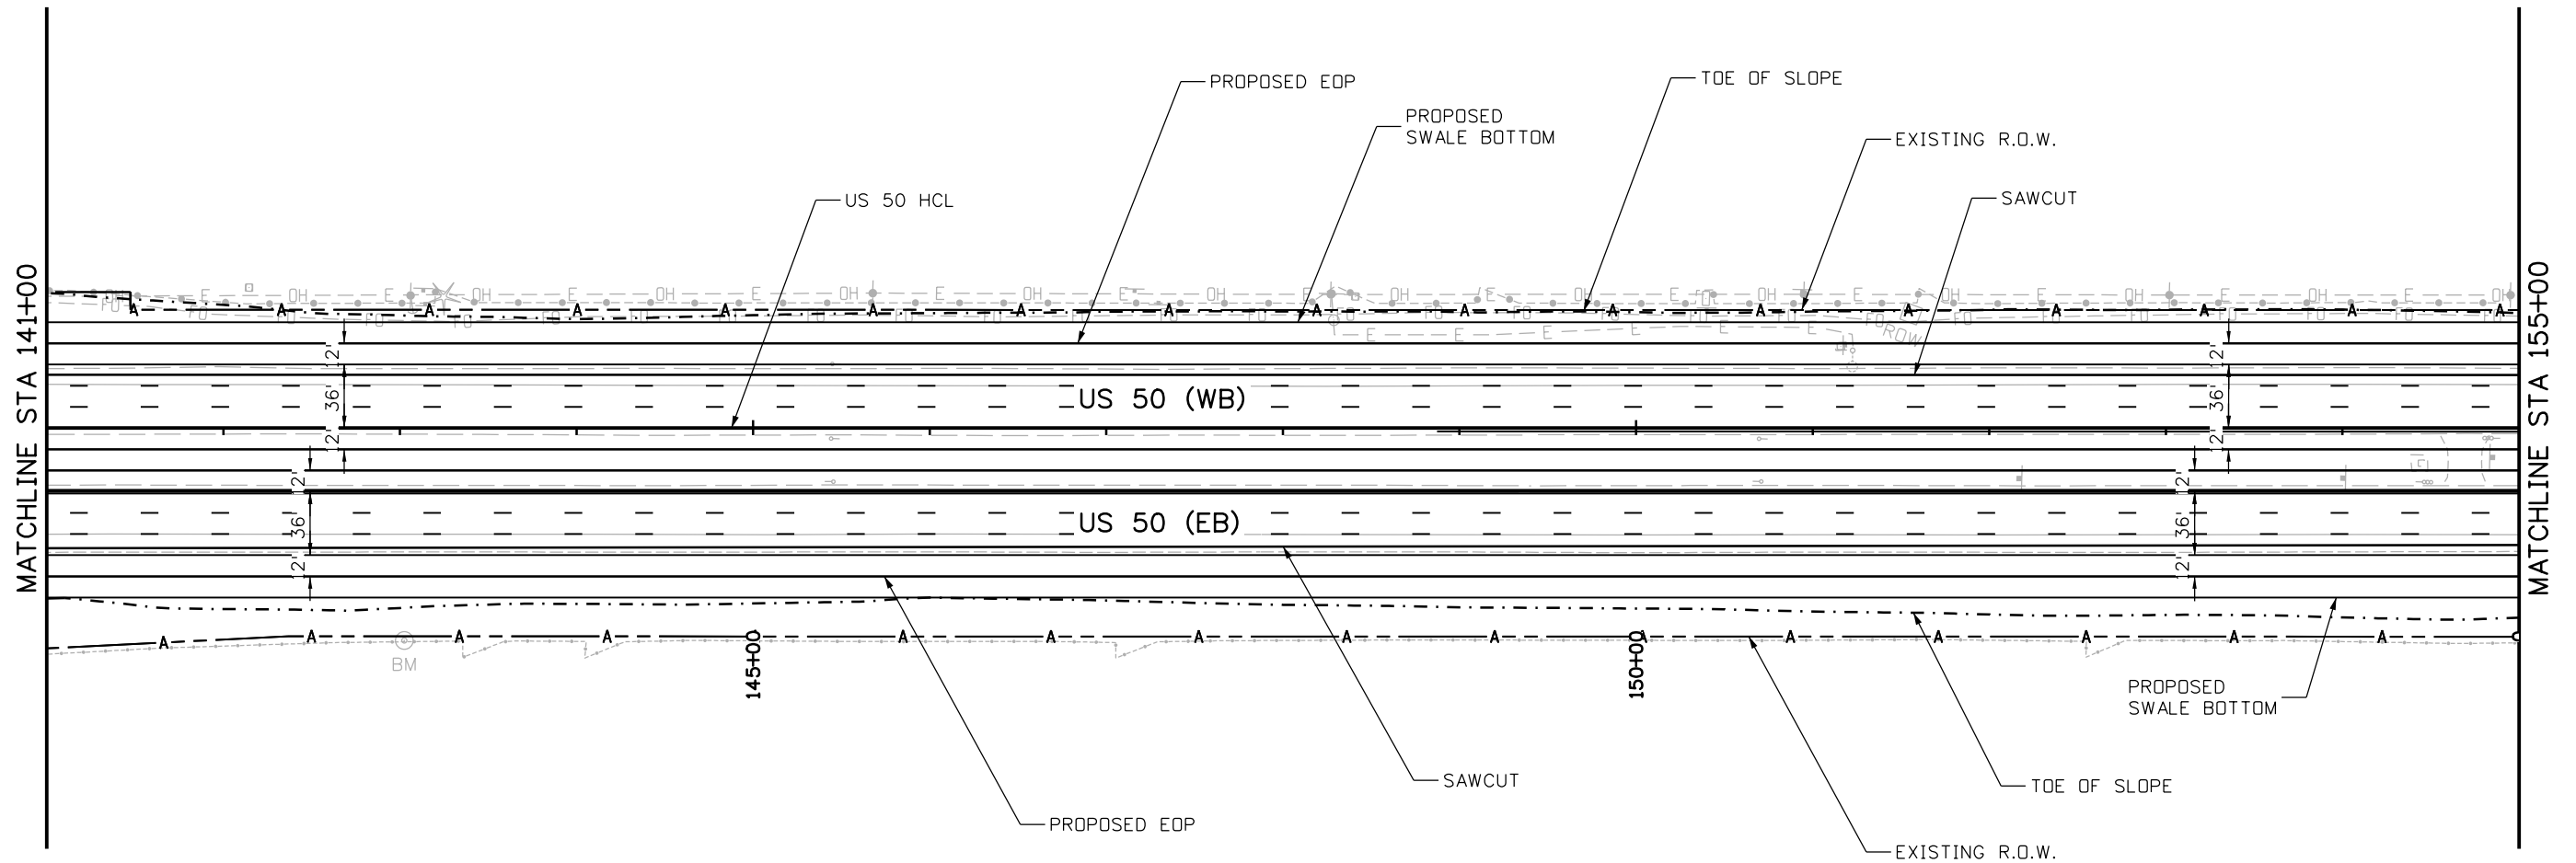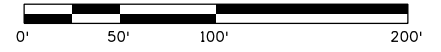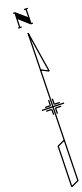

Print Date: 1/31/2016
 File Name: EA-Plan04.dgn
 Horiz. Scale: 1:100 Vert. Scale: As Noted

0000

Sheet Revisions		
Date:	Comments	Init.

Colorado Department of Transportation



902 Erie Avenue
 Pueblo, CO 81001
 Phone: 719-562-5509 FAX: 719-546-5702

Region 2 DTD

As Constructed
No Revisions:
Revised:
Void:

US 50 WEST EA US 50 PLAN			
Designer:	ACE	Structure	
Detailer:	AB	Numbers	
Subset:	PLAN	Subset Sheets:	4 of 26



Project No./Code
FSA 0503-081
20448
Sheet Number



J.F. SATO AND ASSOCIATES
 5898 South Rapp Street
 Littleton, Colorado 80120

aboonert 10:53:03 PM \\NAS1\0900_Jobs\0940H_WESTBOUND DESIGN\20448\Design\Working\ACE\EA-Plan04.dgn

aboonert 10:53:05 PM \\NAS1\0900_Jobs\0940H_WESTBOUND DESIGN\20448_Design\Working\ACE\EA-Plan05.dgn

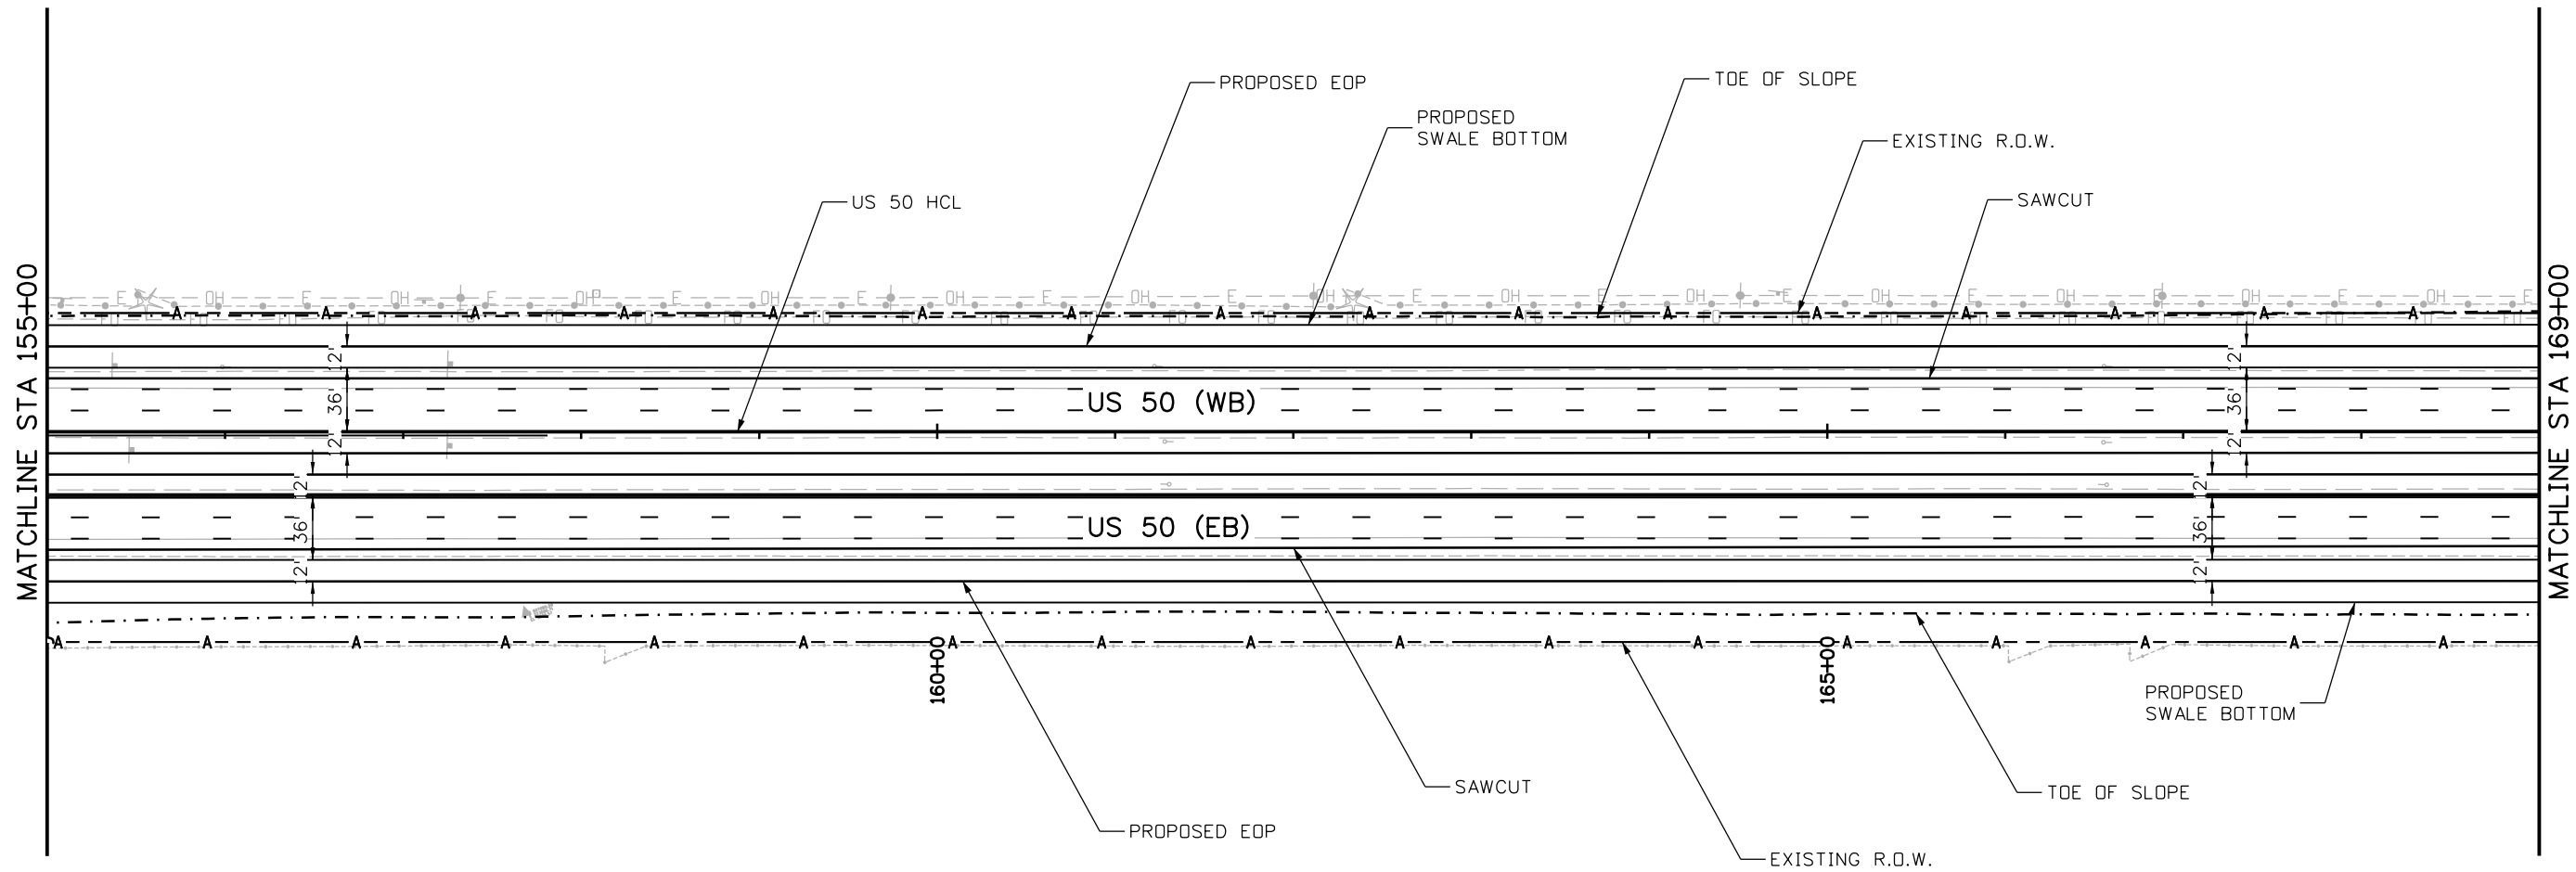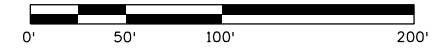

Print Date: 1/31/2016
 File Name: EA-Plan05.dgn
 Horiz. Scale: 1:100.022 Vert. Scale: As Noted

0000	Sheet Revisions		
	Date:	Comments	Init.

Colorado Department of Transportation

 902 Erie Avenue
 Pueblo, CO 81001
 Phone: 719-562-5509 FAX: 719-546-5702
Region 2 **DTD**

As Constructed
No Revisions:
Revised:
Void:



US 50 WEST EA
US 50
PLAN

Designer: ACE	Structure Numbers
Detailer: AB	
Subset: PLAN	Subset Sheets: 5 of 26

Project No./Code
FSA 0503-081
20448
Sheet Number



J.F. SATO AND ASSOCIATES
 5898 South Rapp Street
 Littleton, Colorado 80120

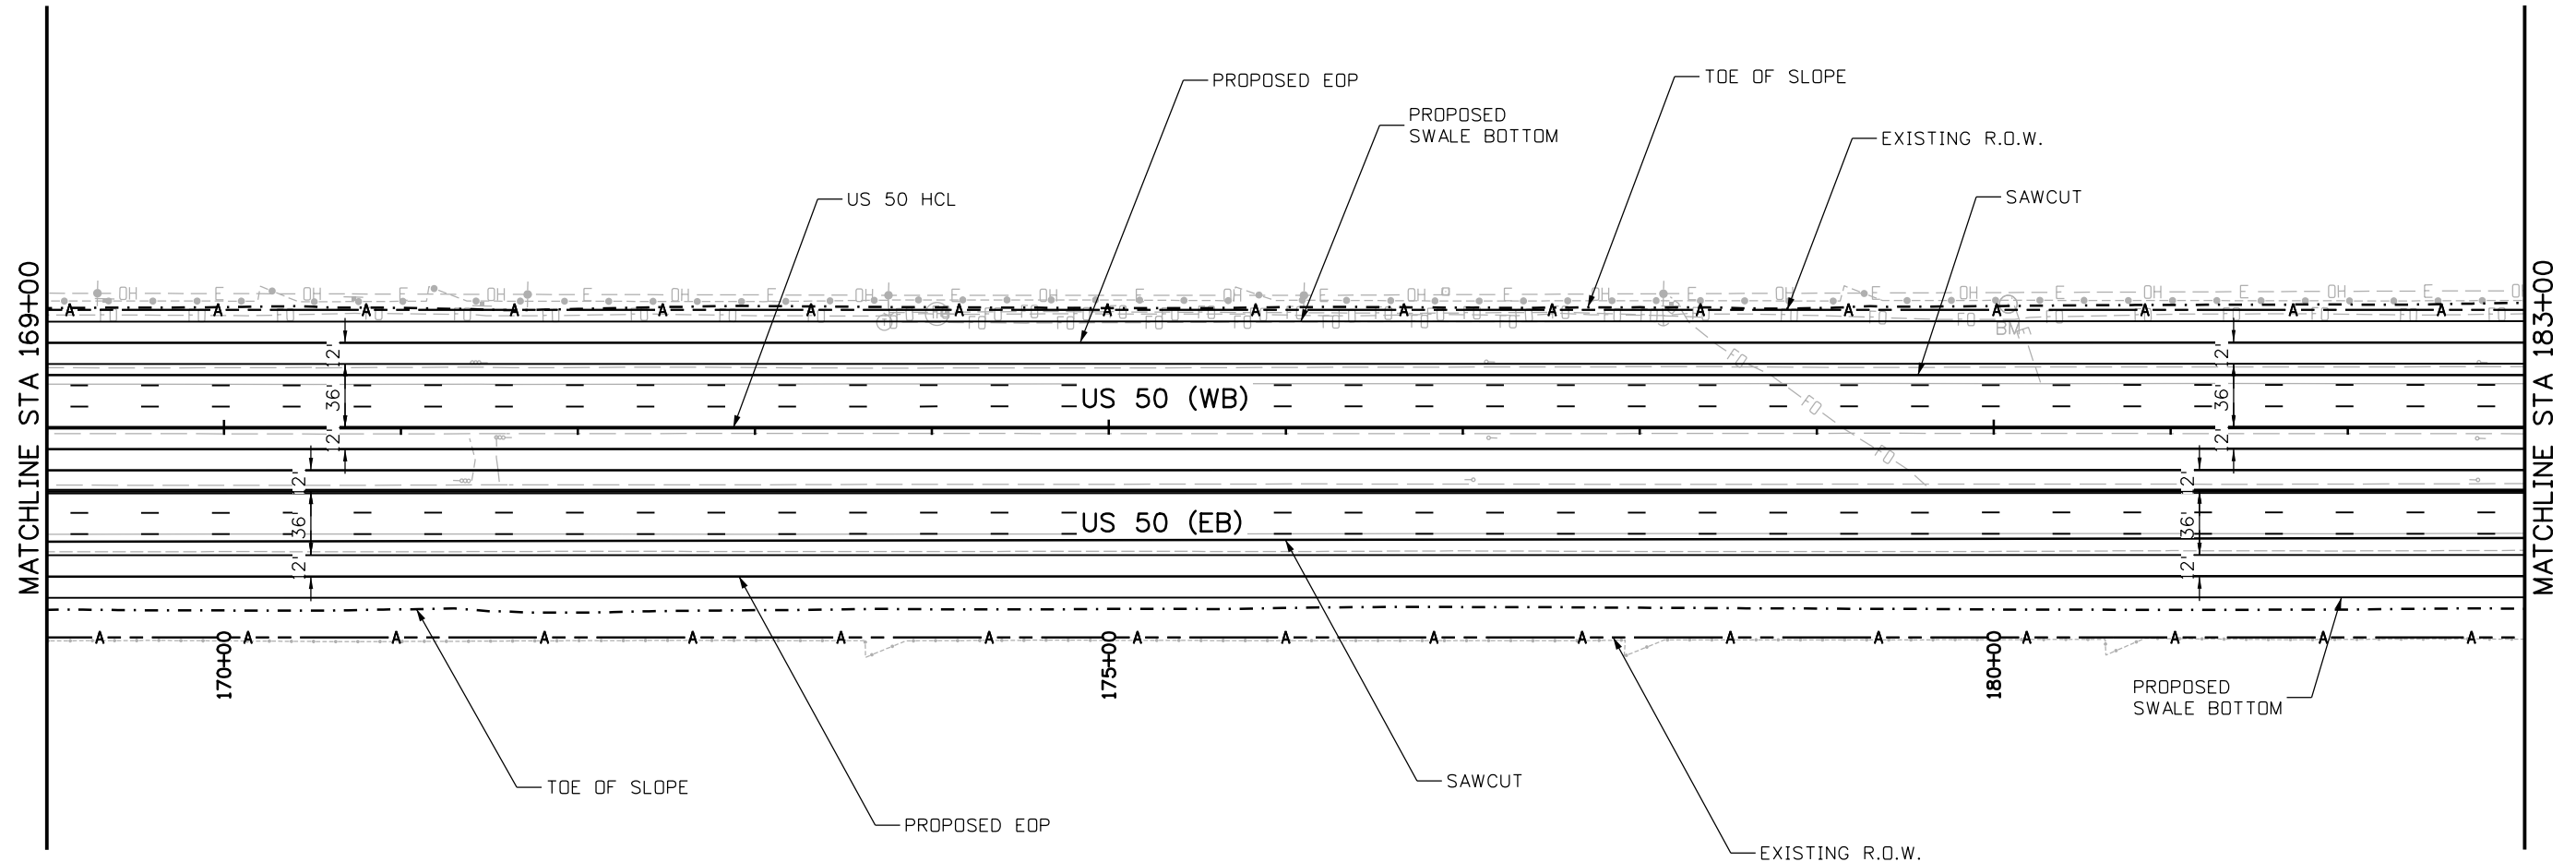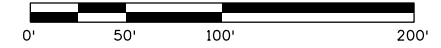

Print Date: 1/31/2016
 File Name: EA-Plan06.dgn
 Horiz. Scale: 1:100.022 Vert. Scale: As Noted

0000

Sheet Revisions

Date:	Comments	Init.

Colorado Department of Transportation



902 Erie Avenue
 Pueblo, CO 81001
 Phone: 719-562-5509 FAX: 719-546-5702

Region 2

DTD

As Constructed

No Revisions:

Revised:

Void:

US 50 WEST EA
 US 50
 PLAN

Designer:	ACE	Structure	
Detailer:	AB	Numbers	
Subset:	PLAN	Subset Sheets:	5 of 26

Project No./Code



FSA 0503-081

20448

Sheet Number



J. F. SATO AND ASSOCIATES
 5898 South Rapp Street
 Littleton, Colorado 80120

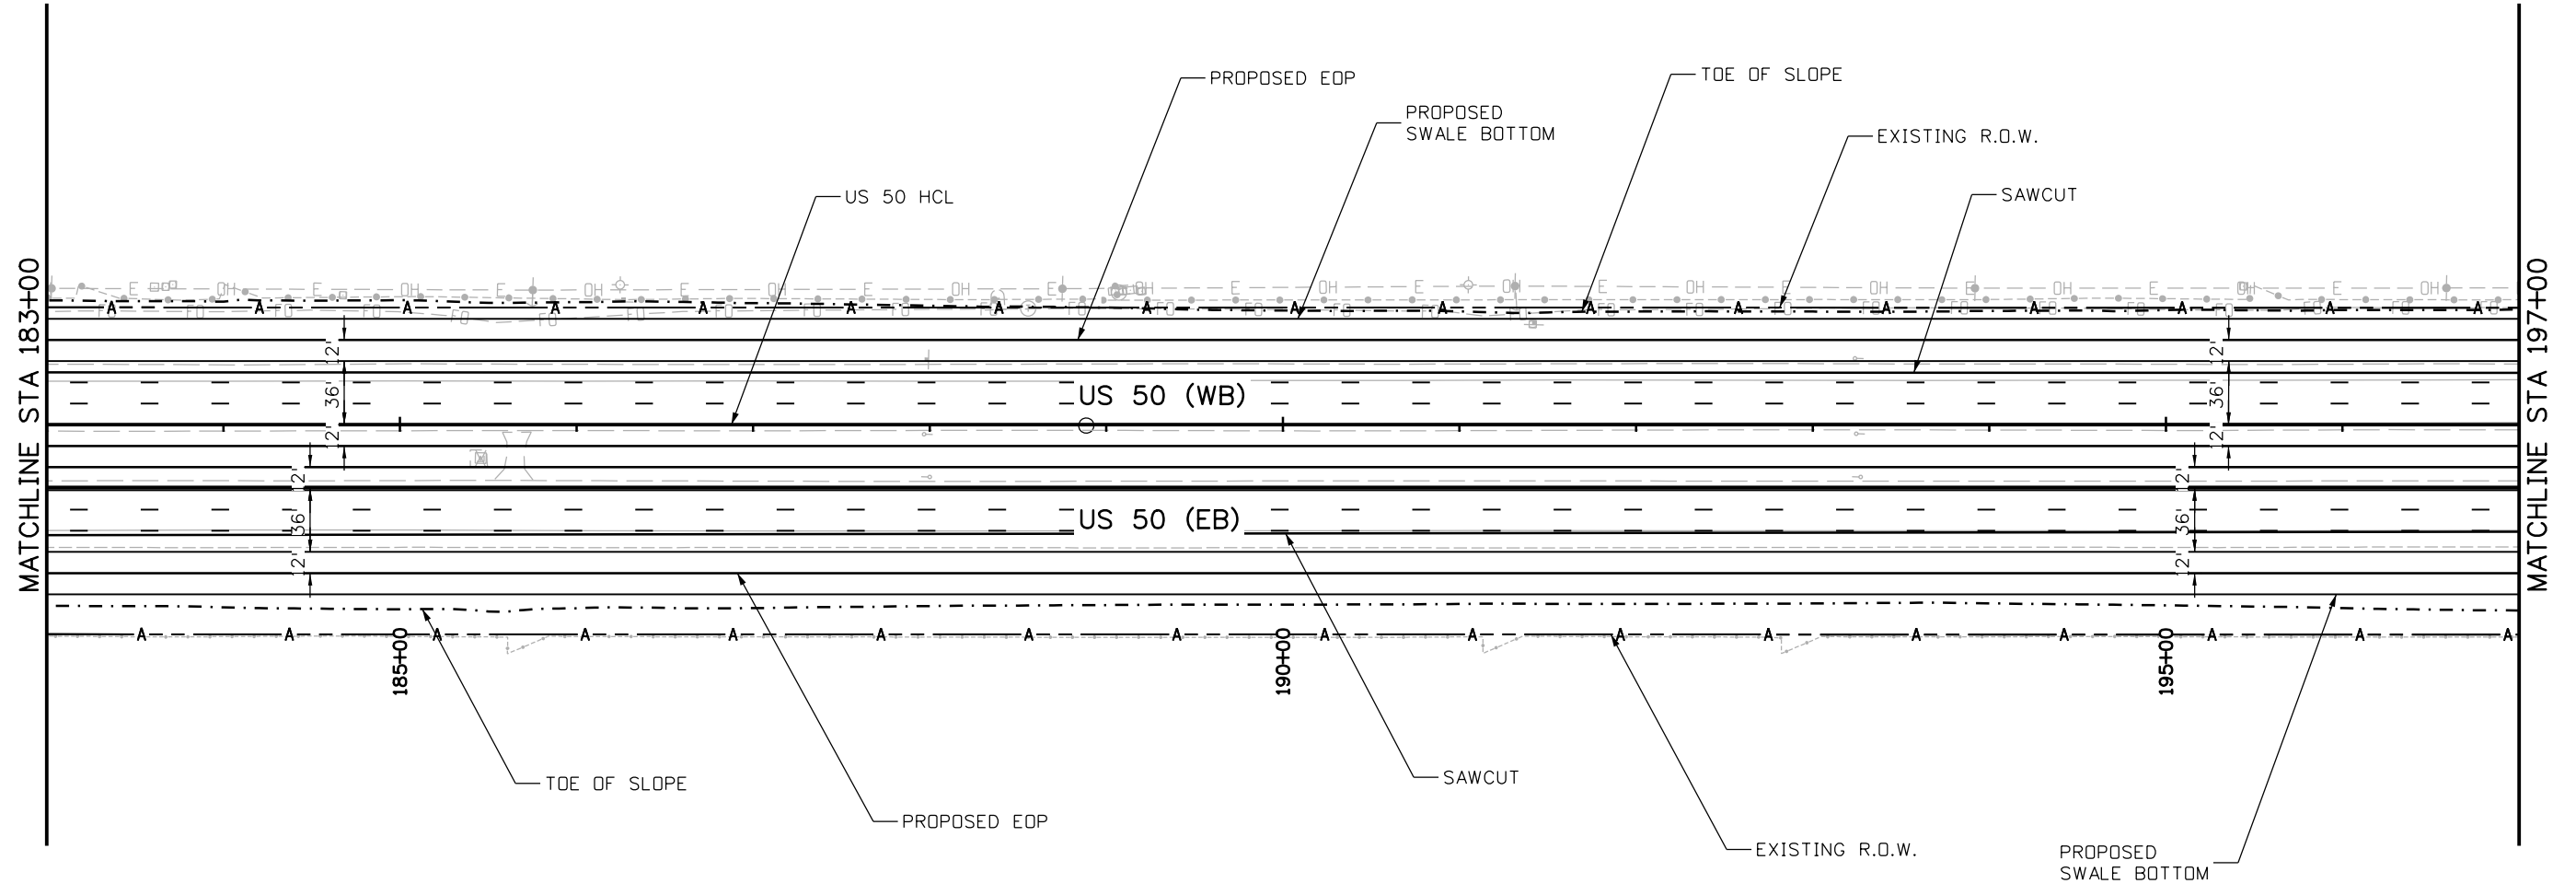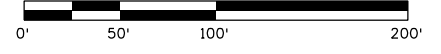

Print Date: 1/31/2016
 File Name: EA-Plan07.dgn
 Horiz. Scale: 1:100 Vert. Scale: As Noted

Sheet Revisions		
Date:	Comments	Init.

Colorado Department of Transportation

 902 Erie Avenue
 Pueblo, CO 81001
 Phone: 719-562-5509 FAX: 719-546-5702
 Region 2 DTD




As Constructed
No Revisions:
Revised:
Void:

US 50 WEST EA US 50 PLAN			
Designer:	ACE	Structure	
Detailer:	AB	Numbers	
Subset:	PLAN	Subset Sheets:	7 of 26

Project No./Code
FSA 0503-081
20448
Sheet Number

 **J.F. SATO AND ASSOCIATES**
 5898 South Rapp Street
 Littleton, Colorado 80120

aboniert 10:53:09 PM \\NAS1\0900_Jobs\0940H_WESTBOUND DESIGN\20448_Design\Working\ACE\EA-Plan07.dgn

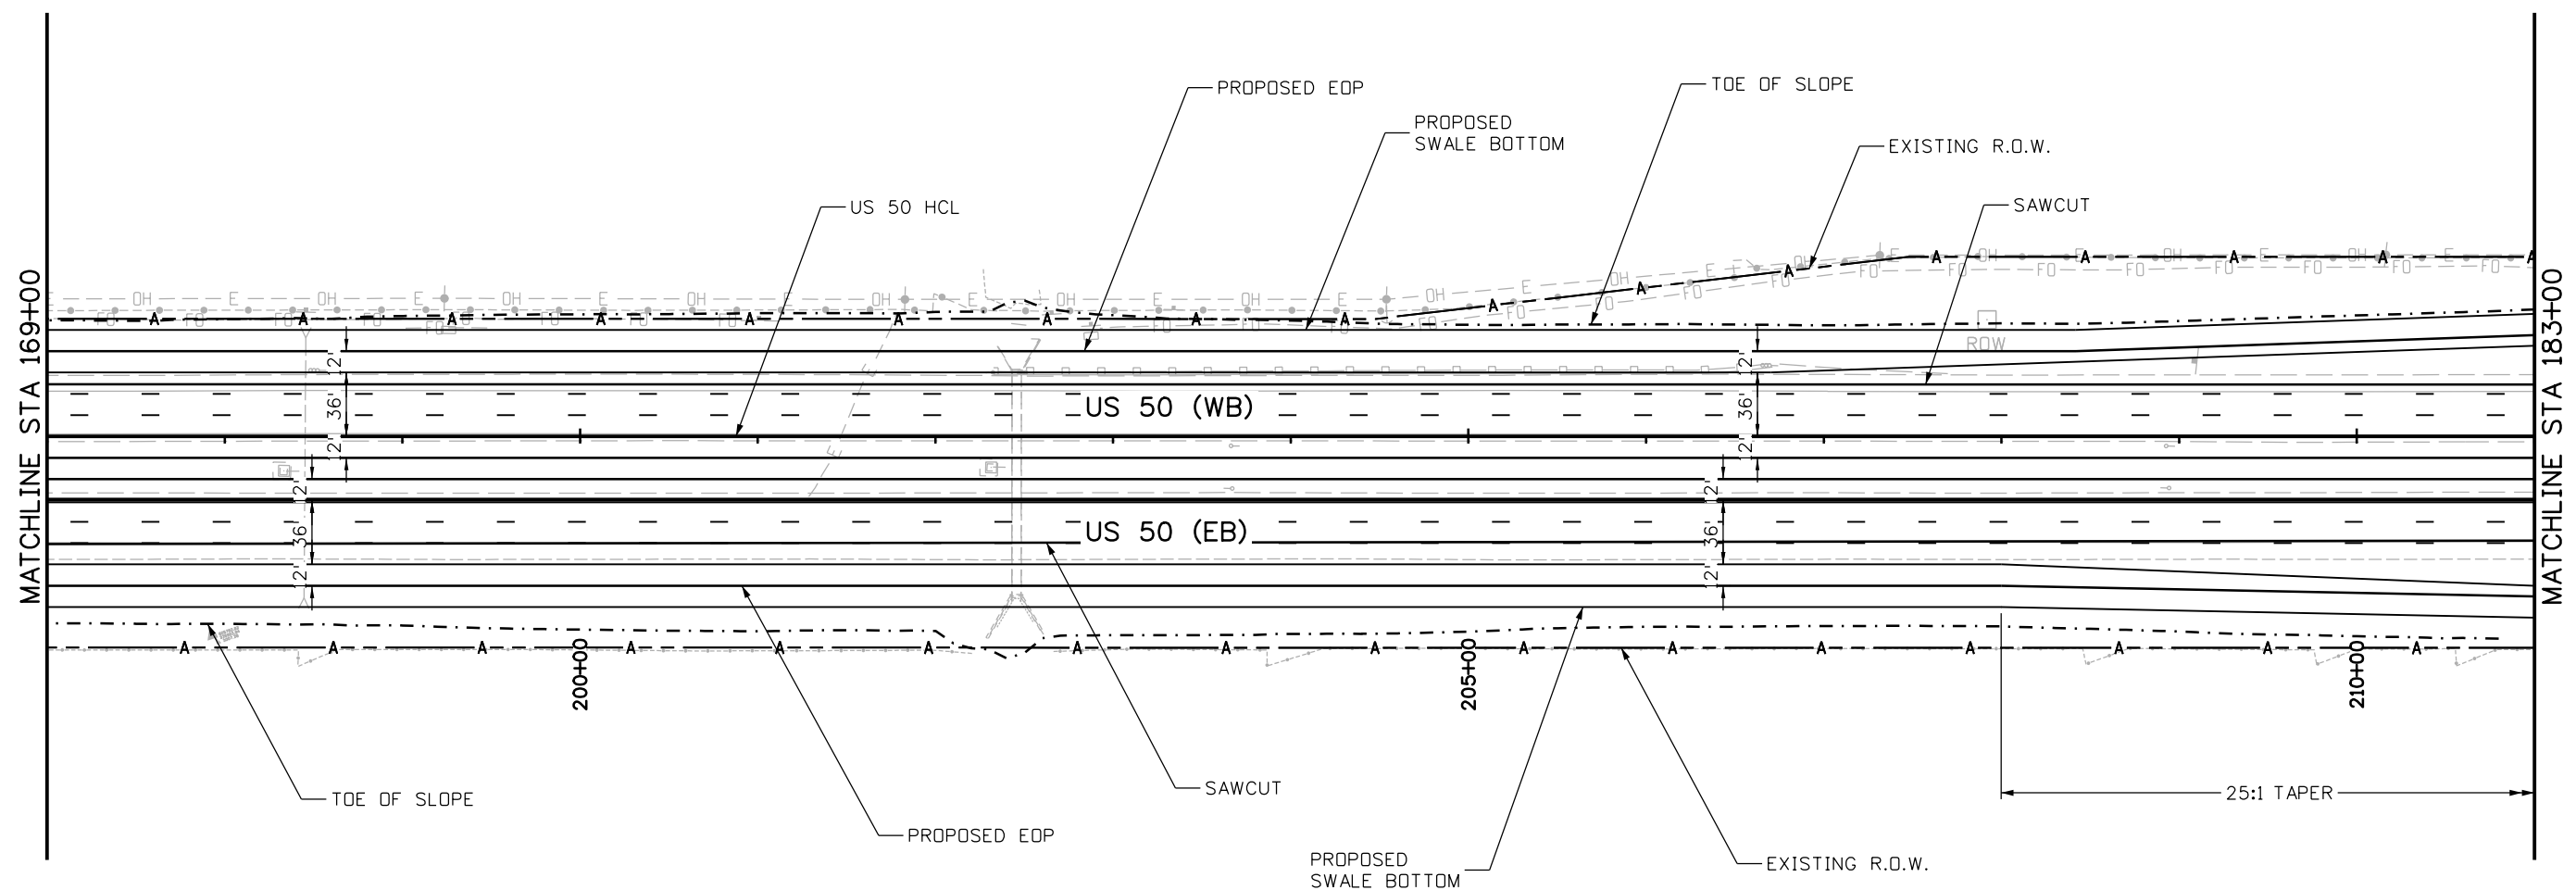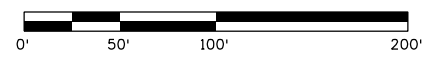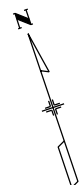

Print Date: 1/31/2016
File Name: EA-Plan08.dgn
Horiz. Scale: 1:100 Vert. Scale: As Noted

JFS
J. F. SATO AND ASSOCIATES
5898 South Rapp Street
Littleton, Colorado 80120

Sheet Revisions		
Date:	Comments	Init.

Colorado Department of Transportation
902 Erie Avenue
Pueblo, CO 81001
Phone: 719-562-5509 FAX: 719-546-5702
Region 2 DTD



As Constructed
No Revisions:
Revised:
Void:

US 50 WEST EA
US 50
PLAN

Designer:	ACE	Structure Numbers	
Detailer:	AB		
Subset:	PLAN	Subset Sheets: 8 of 26	

Project No./Code
FSA 0503-081
20448
Sheet Number

abouner 10:53:10 PM \\NAS1\0900_Jobs\0840H_WESTBOUND DESIGN\20448_Design\Working\ACE_EA_EA-Plan08.dgn

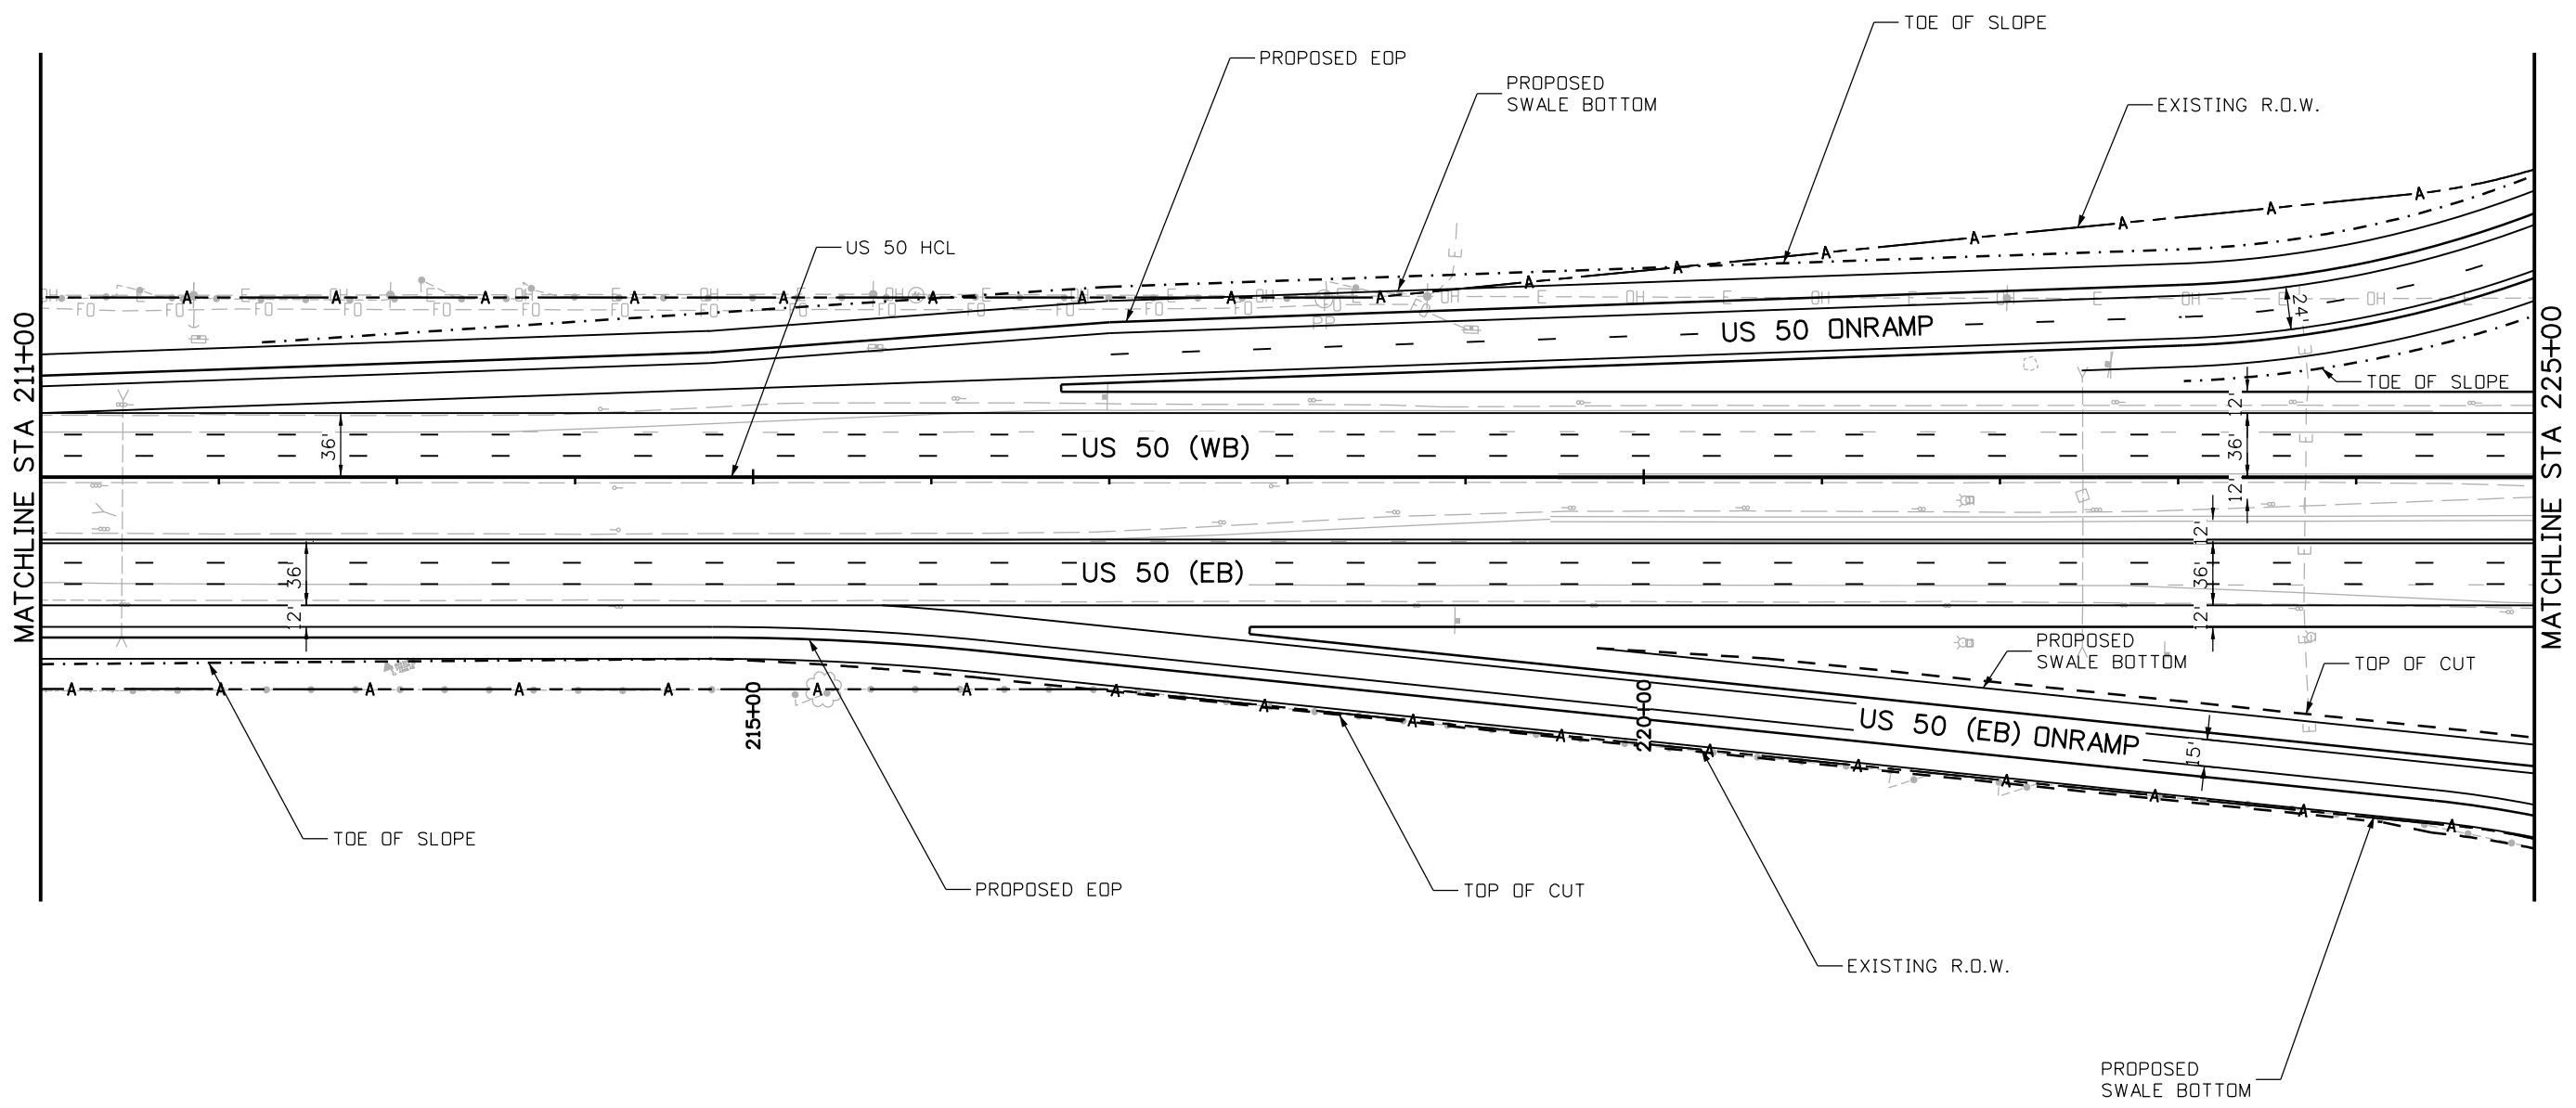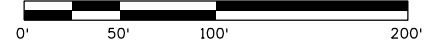

aboniert 10:53:12 PM \\NAS1\0900_Jobs\0840H WESTBOUND DESIGN\20448\Design\Working\ACE_EA_EA-Plan09.dgn

Print Date: 1/31/2016
 File Name: EA-Plan09.dgn
 Horiz. Scale: 1:100 Vert. Scale: As Noted

JFS & A
 J. F. SATO AND ASSOCIATES
 5898 South Rapp Street
 Littleton, Colorado 80120

Sheet Revisions		
Date:	Comments	Init.

Colorado Department of Transportation



902 Erie Avenue
 Pueblo, CO 81001
 Phone: 719-562-5509 FAX: 719-546-5702


Region 2 DTD

As Constructed
No Revisions:
Revised:
Void:

US 50 WEST EA
 US 50
 PLAN

Designer:	ACE	Structure Numbers	
Detailer:	AB	Subset Sheets:	9 of 26
Subset:	PLAN		

Project No./Code	FSA 0503-081
	20448
Sheet Number	

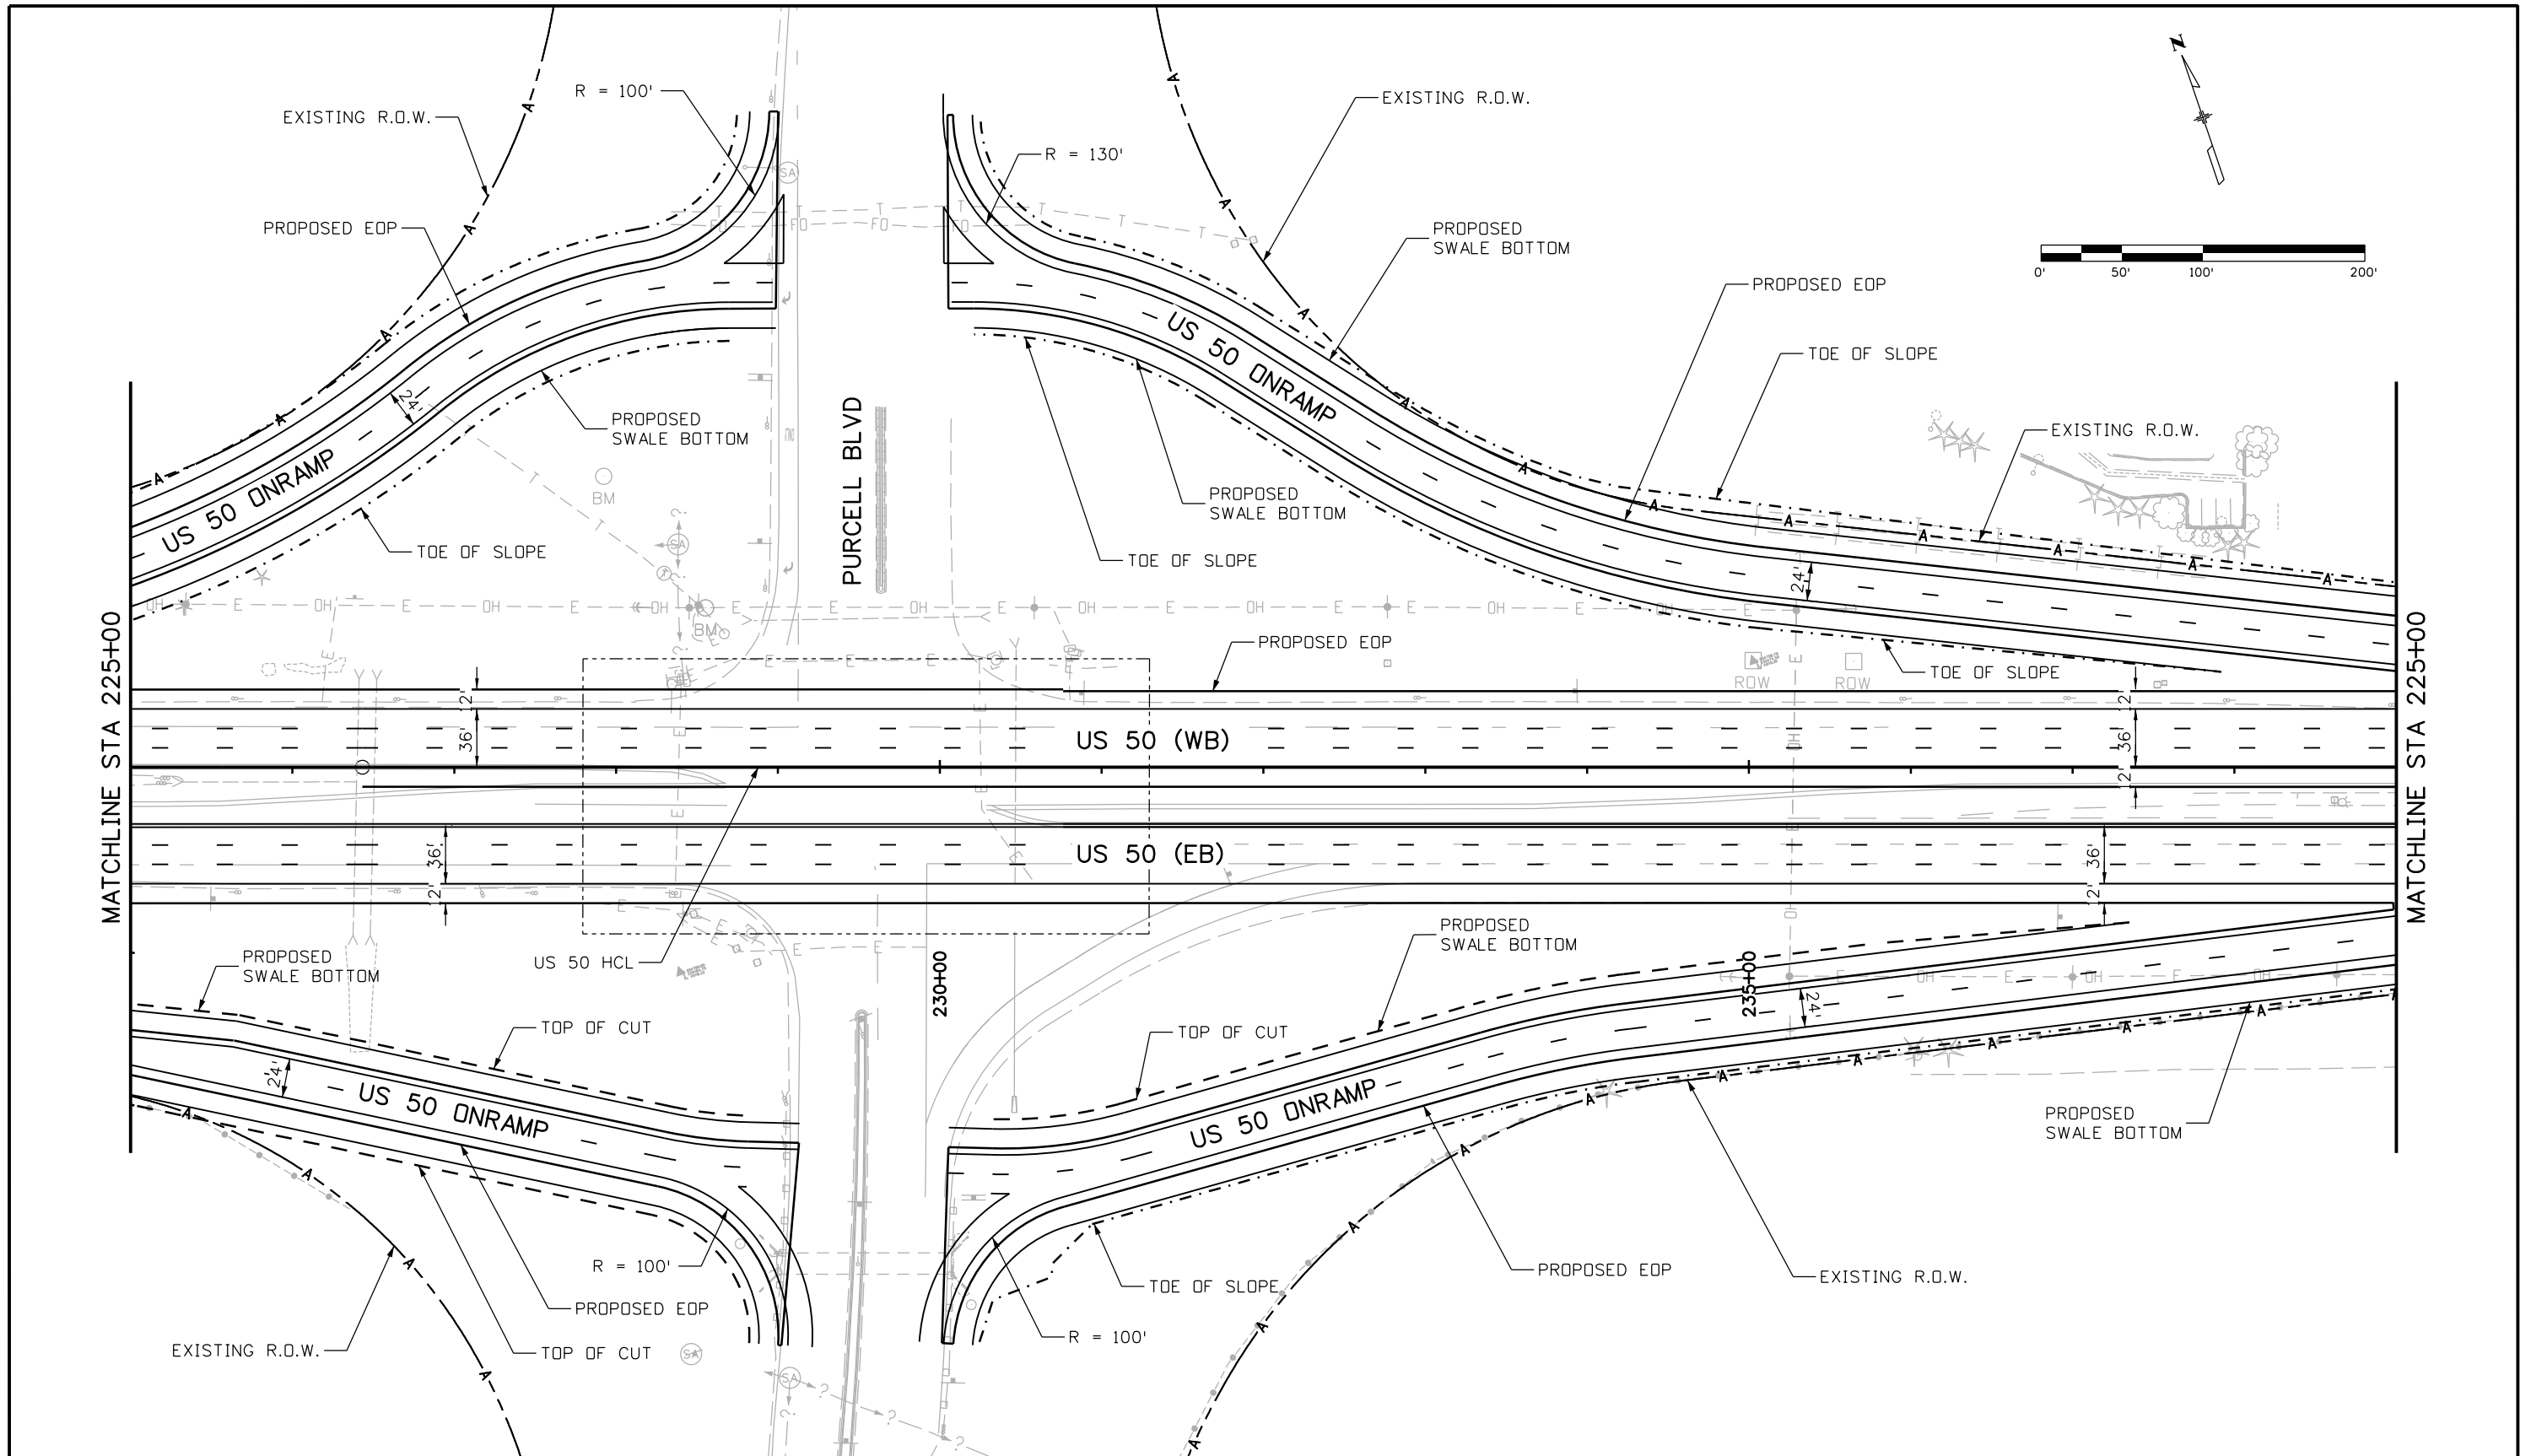

abcnbert 10:53:14 PM \\NAS1\0900_Jobs\0940H_WESTBOUND DESIGN\20448\Design\Working\ACE\EA-Plan10.dgn

Print Date: 1/31/2016
File Name: EA-Plan10.dgn
Horiz. Scale: 1:100.022 Vert. Scale: As Noted

Sheet Revisions			
Date:	Comments	Init.	



Colorado Department of Transportation
 902 Erie Avenue
 Pueblo, CO 81001
 Phone: 719-562-5509 FAX: 719-546-5702

Region 2 **DTD**

As Constructed		US 50 WEST EA US 50 PLAN	
No Revisions:		Designer: ACE	Structure Numbers
Revised:		Detailer: AB	
Void:		Subset: PLAN	Subset Sheets: 10 of 26

Project No./Code	FSA 0503-081
	20448
Sheet Number	

JFS & A
J.F. SATO AND ASSOCIATES
 5898 South Rapp Street
 Littleton, Colorado 80120

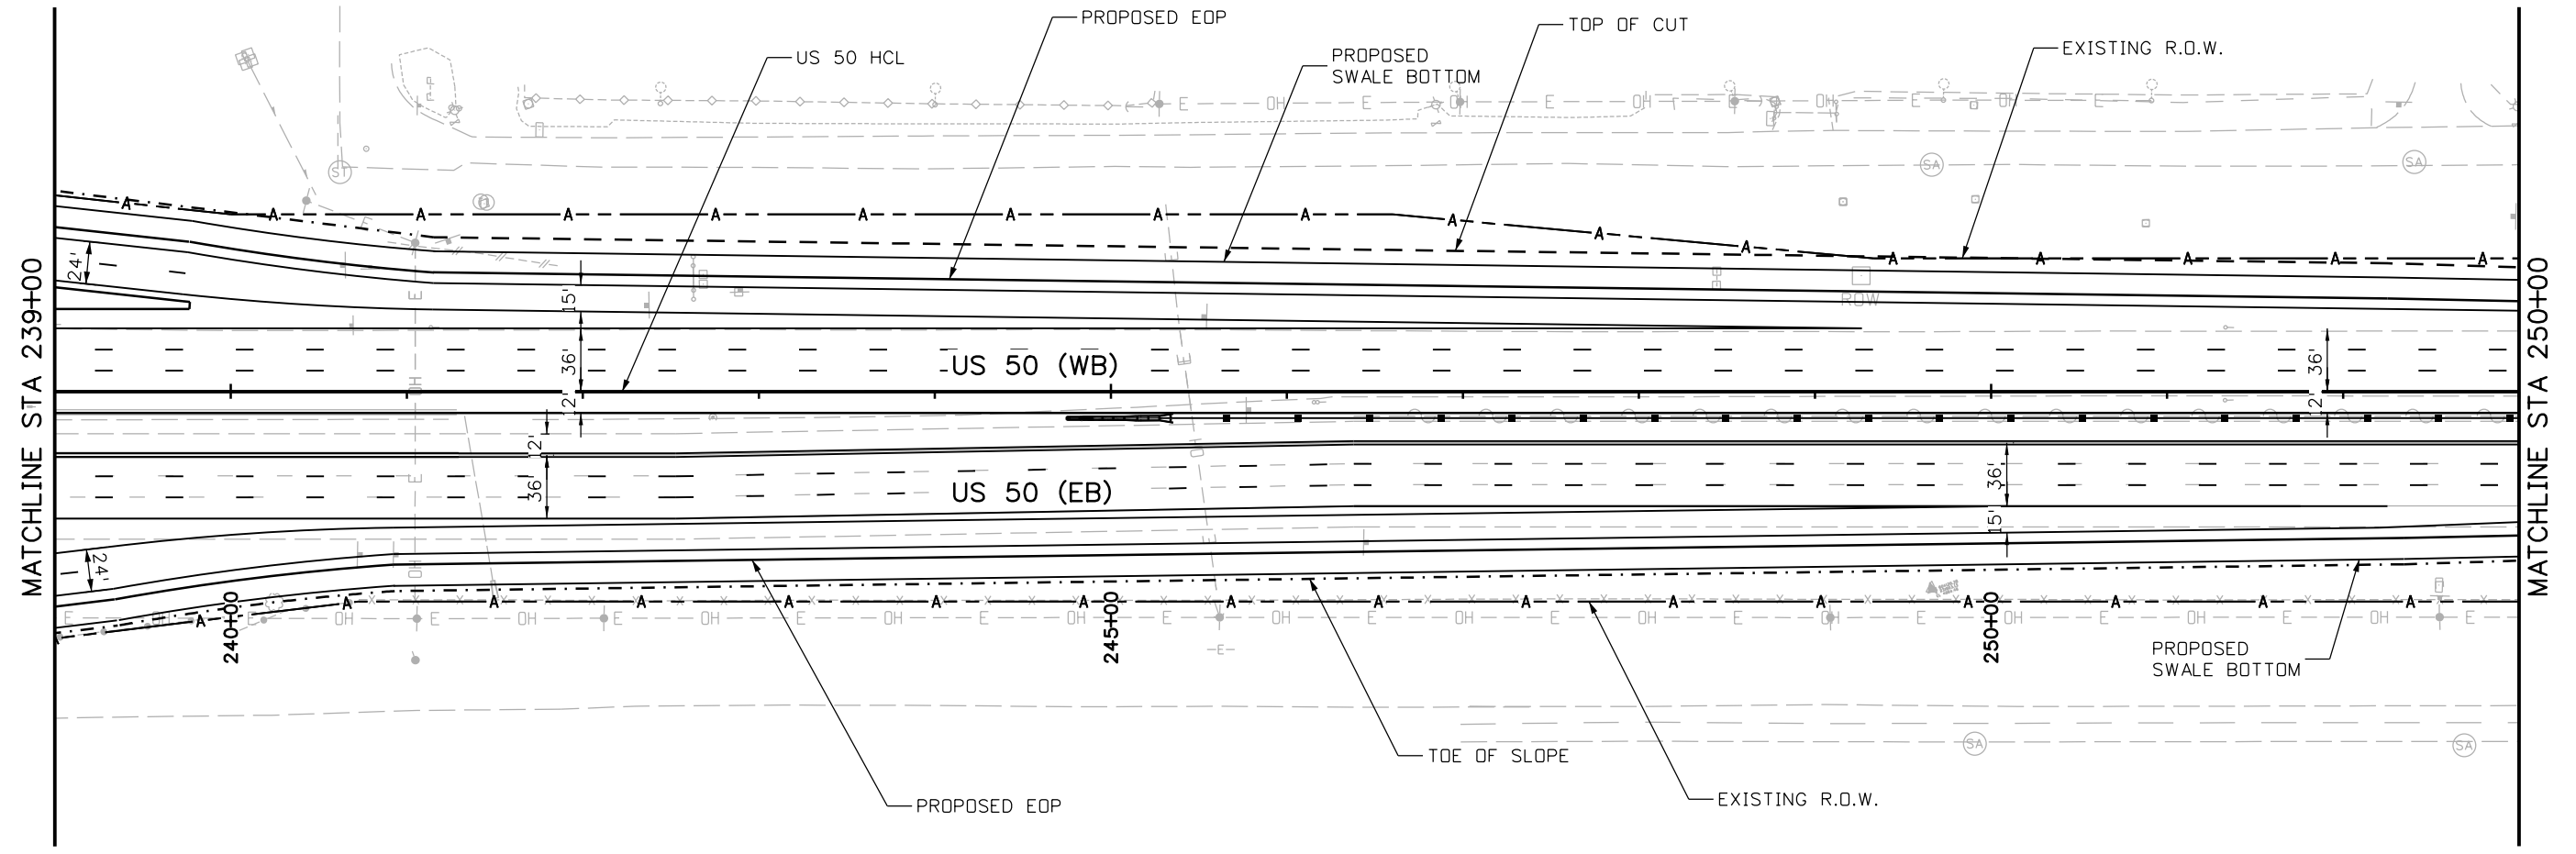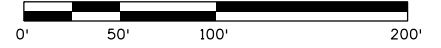

Print Date: 1/31/2016
 File Name: EA-Plan1.dgn
 Horiz. Scale: 1:100 Vert. Scale: As Noted

JFS & A
 J. F. SATO AND ASSOCIATES
 5898 South Rapp Street
 Littleton, Colorado 80120

Sheet Revisions		
Date:	Comments	Init.

Colorado Department of Transportation



902 Erie Avenue
 Pueblo, CO 81001
 Phone: 719-562-5509 FAX: 719-546-5702

Region 2 DTD

As Constructed

No Revisions:

Revised:

Void:

US 50 WEST EA
 US 50
 PLAN

Designer: ACE
 Detailer: AB
 Subset: PLAN

Structure Numbers
 Subset Sheets: 11 of 26



Project No./Code

FSA 0503-081

20448


Sheet Number

aboonert 10:53:16 PM \\NAS1\0900_Jobs\0840H WESTBOUND DESIGN\20448\Design\Working\ACE_EA_EA-Plan1.dgn

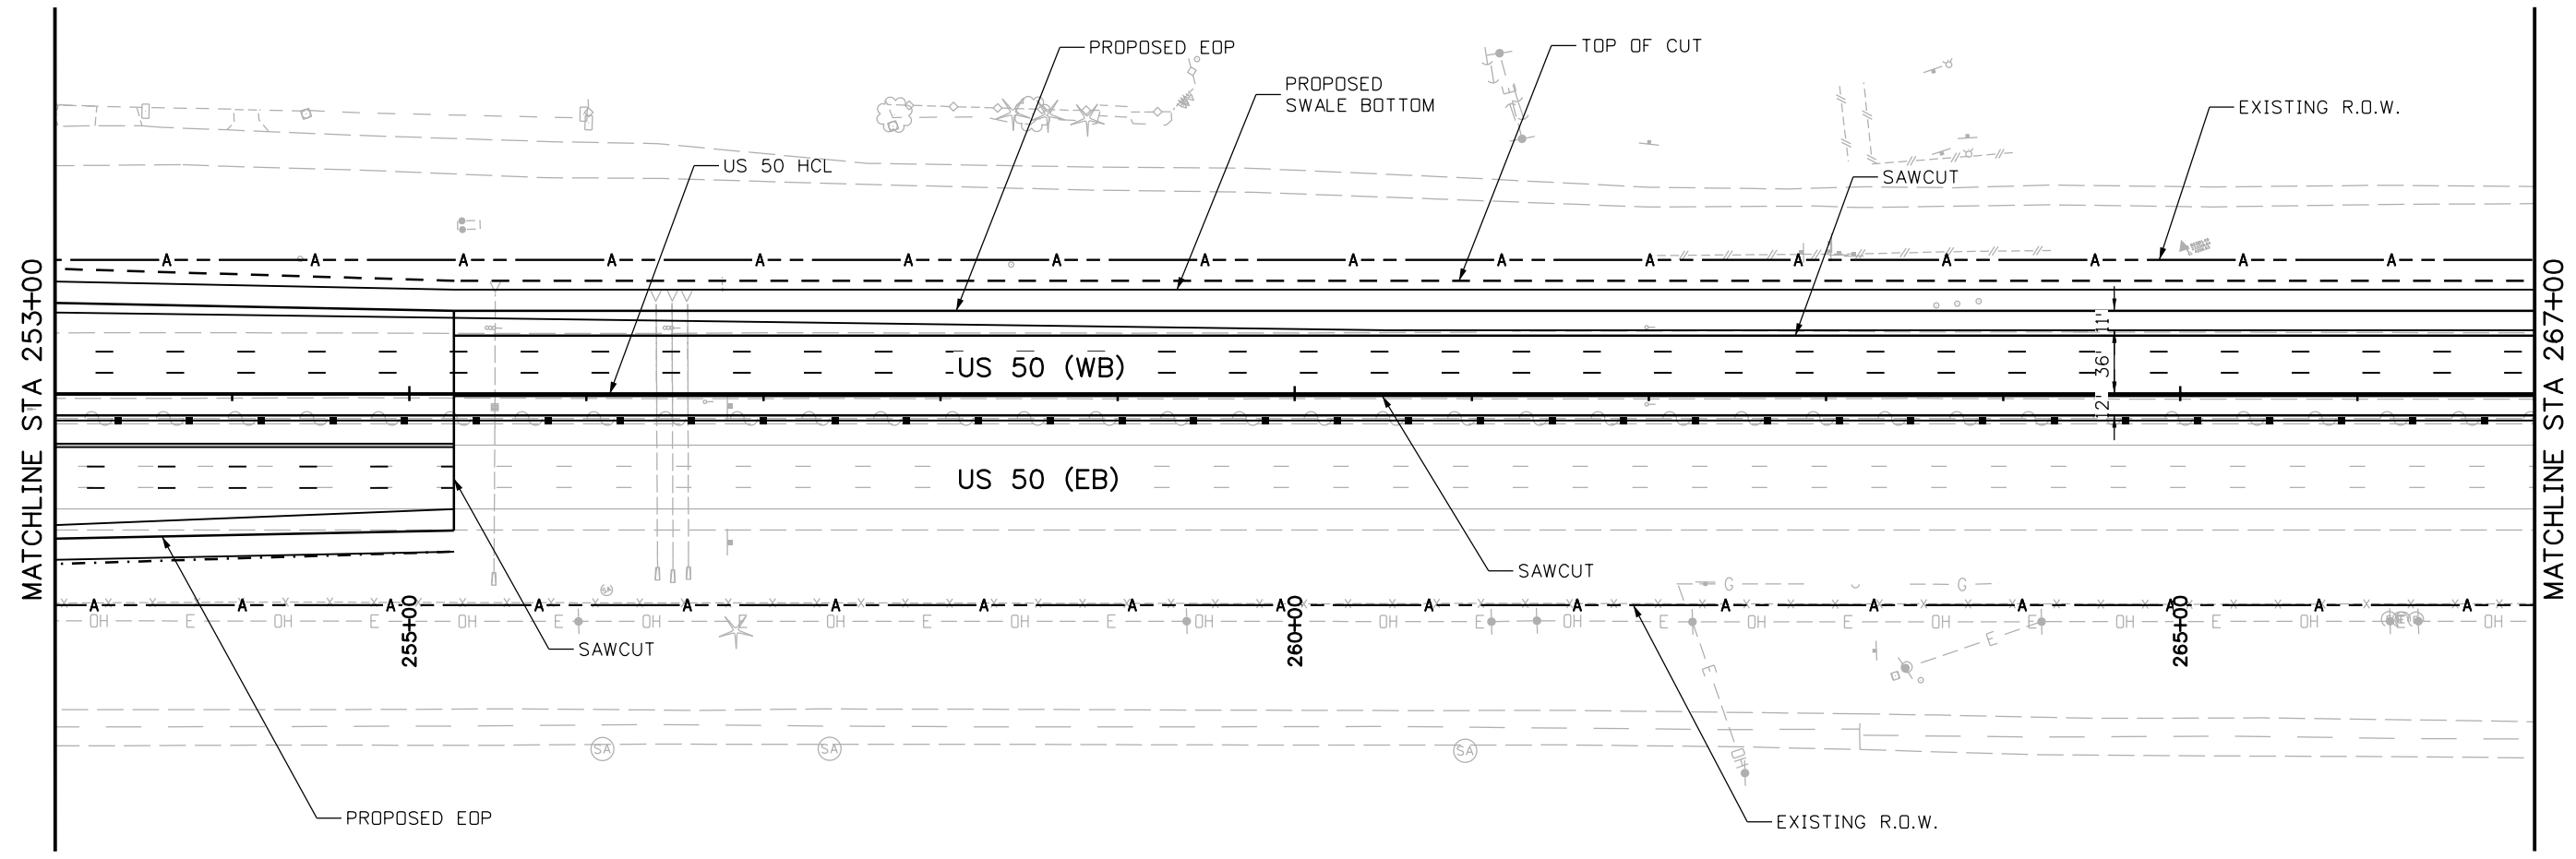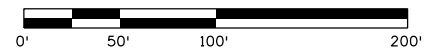

a:\n\1053:18 PM \N\NAS1\0900_Jobs\0940H WESTBOUND DESIGN\2044B Design\Working\ACE_EA_EA-Plan12.dgn

Print Date: 1/31/2016
 File Name: EA-Plan12.dgn
 Horiz. Scale: 1:100 Vert. Scale: As Noted



J. F. SATO AND ASSOCIATES
 5898 South Rapp Street
 Littleton, Colorado 80120

Sheet Revisions		
Date:	Comments	Init.

Colorado Department of Transportation



902 Erie Avenue
 Pueblo, CO 81001
 Phone: 719-562-5509 FAX: 719-546-5702

Region 2 DTD


As Constructed

No Revisions:
 Revised:
 Void:


US 50 WEST EA US 50 PLAN			
Designer:	ACE	Structure Numbers	
Detailer:	AB		
Subset:	PLAN	Subset Sheets: 12 of 26	

Project No./Code
 FSA 0503-081
 20448
 Sheet Number

aboonert 10:53:19 PM \\NAS1\0900_Jobs\084\01 WESTBOUND DESIGN\20448\Design\Working\ACE_EA_EA-Plan13.dgn

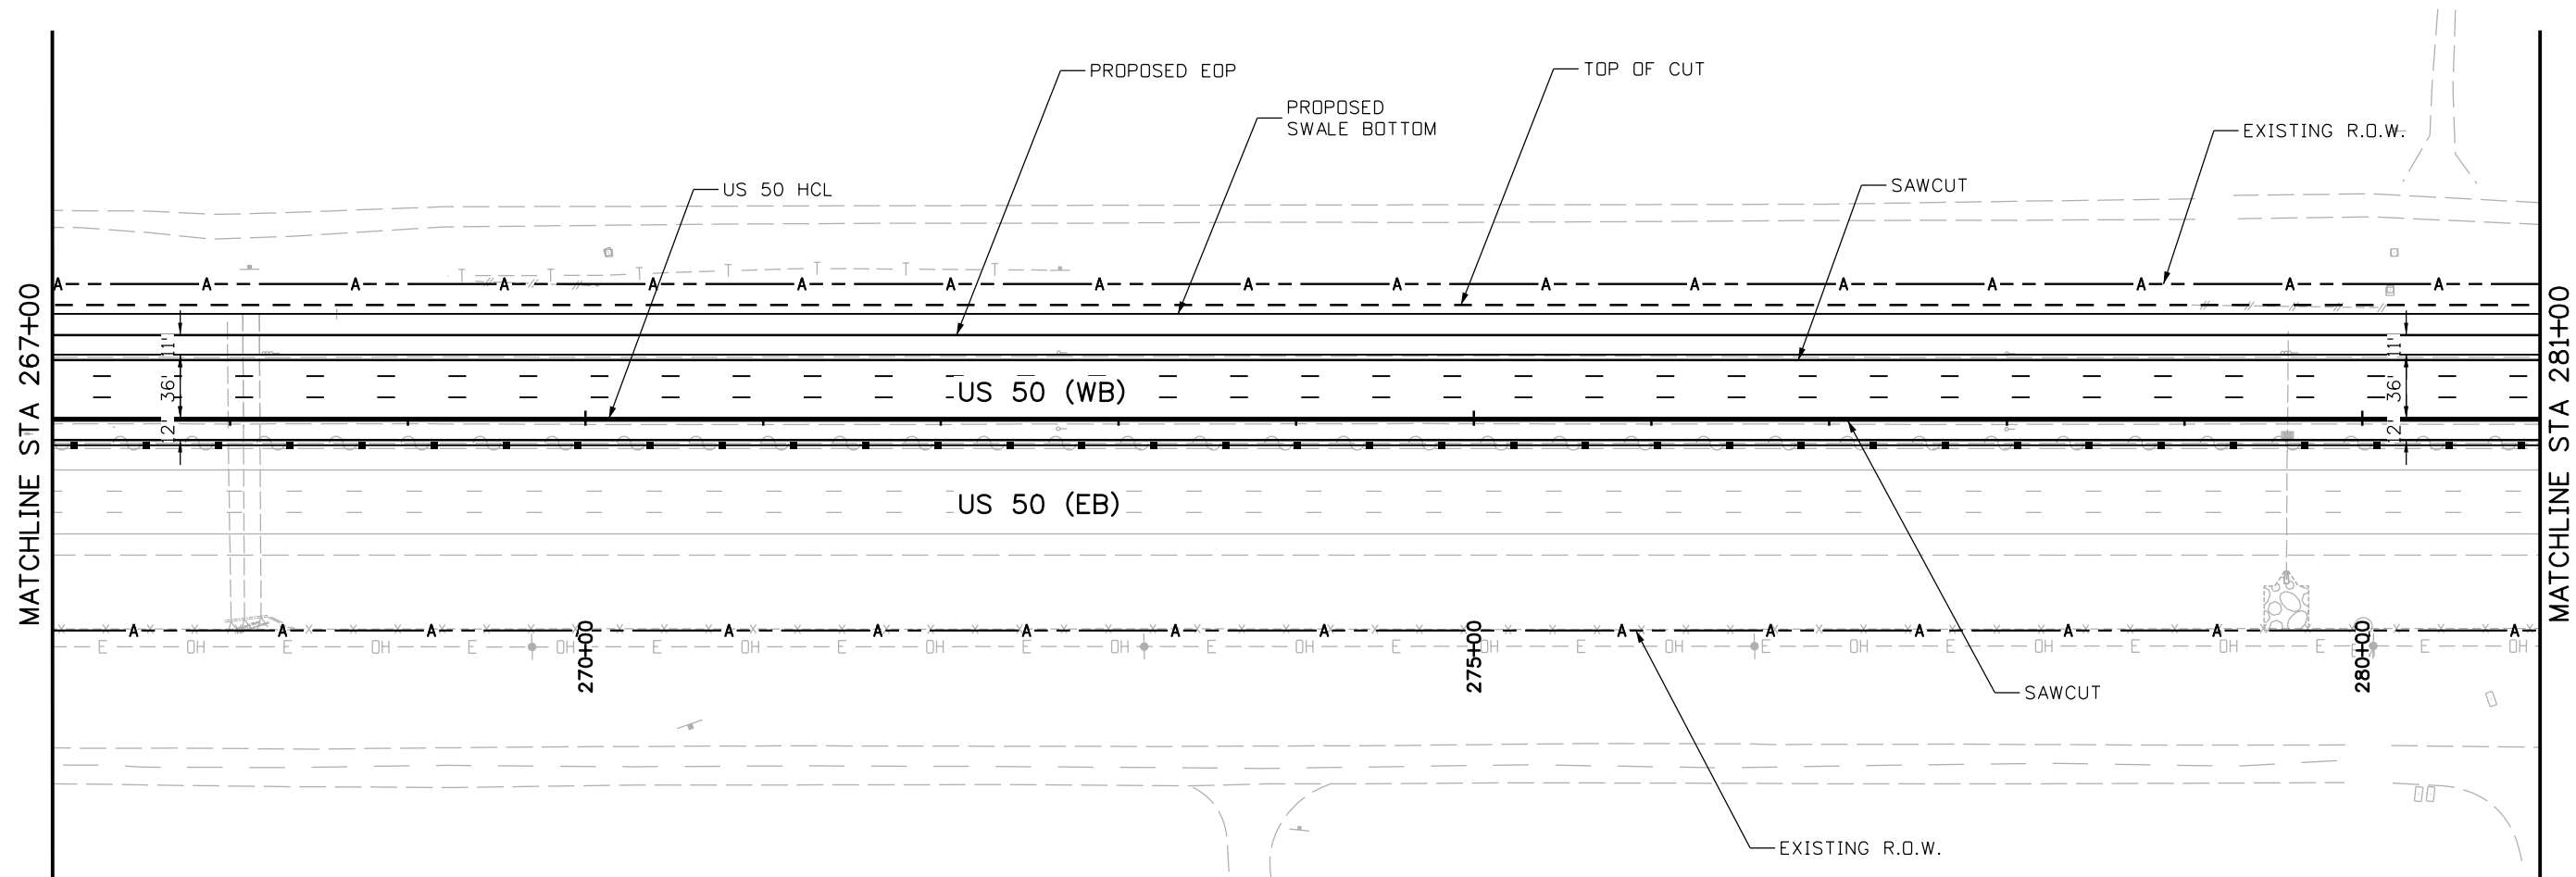

Print Date: 1/31/2016
 File Name: EA-Plan13.dgn
 Horiz. Scale: 1:100 Vert. Scale: As Noted

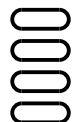

Sheet Revisions		
Date:	Comments	Init.

Colorado Department of Transportation



902 Erie Avenue
 Pueblo, CO 81001
 Phone: 719-562-5509 FAX: 719-546-5702

Region 2 DTD



As Constructed
No Revisions:
Revised:
Void:

US 50 WEST EA US 50 PLAN			
Designer:	ACE	Structure Numbers	
Detailer:	AB		
Subset:	PLAN	Subset Sheets: 13 of 26	

Project No./Code
FSA 0503-081
20448
Sheet Number



J. F. SATO AND ASSOCIATES
 5898 South Rapp Street
 Littleton, Colorado 80120

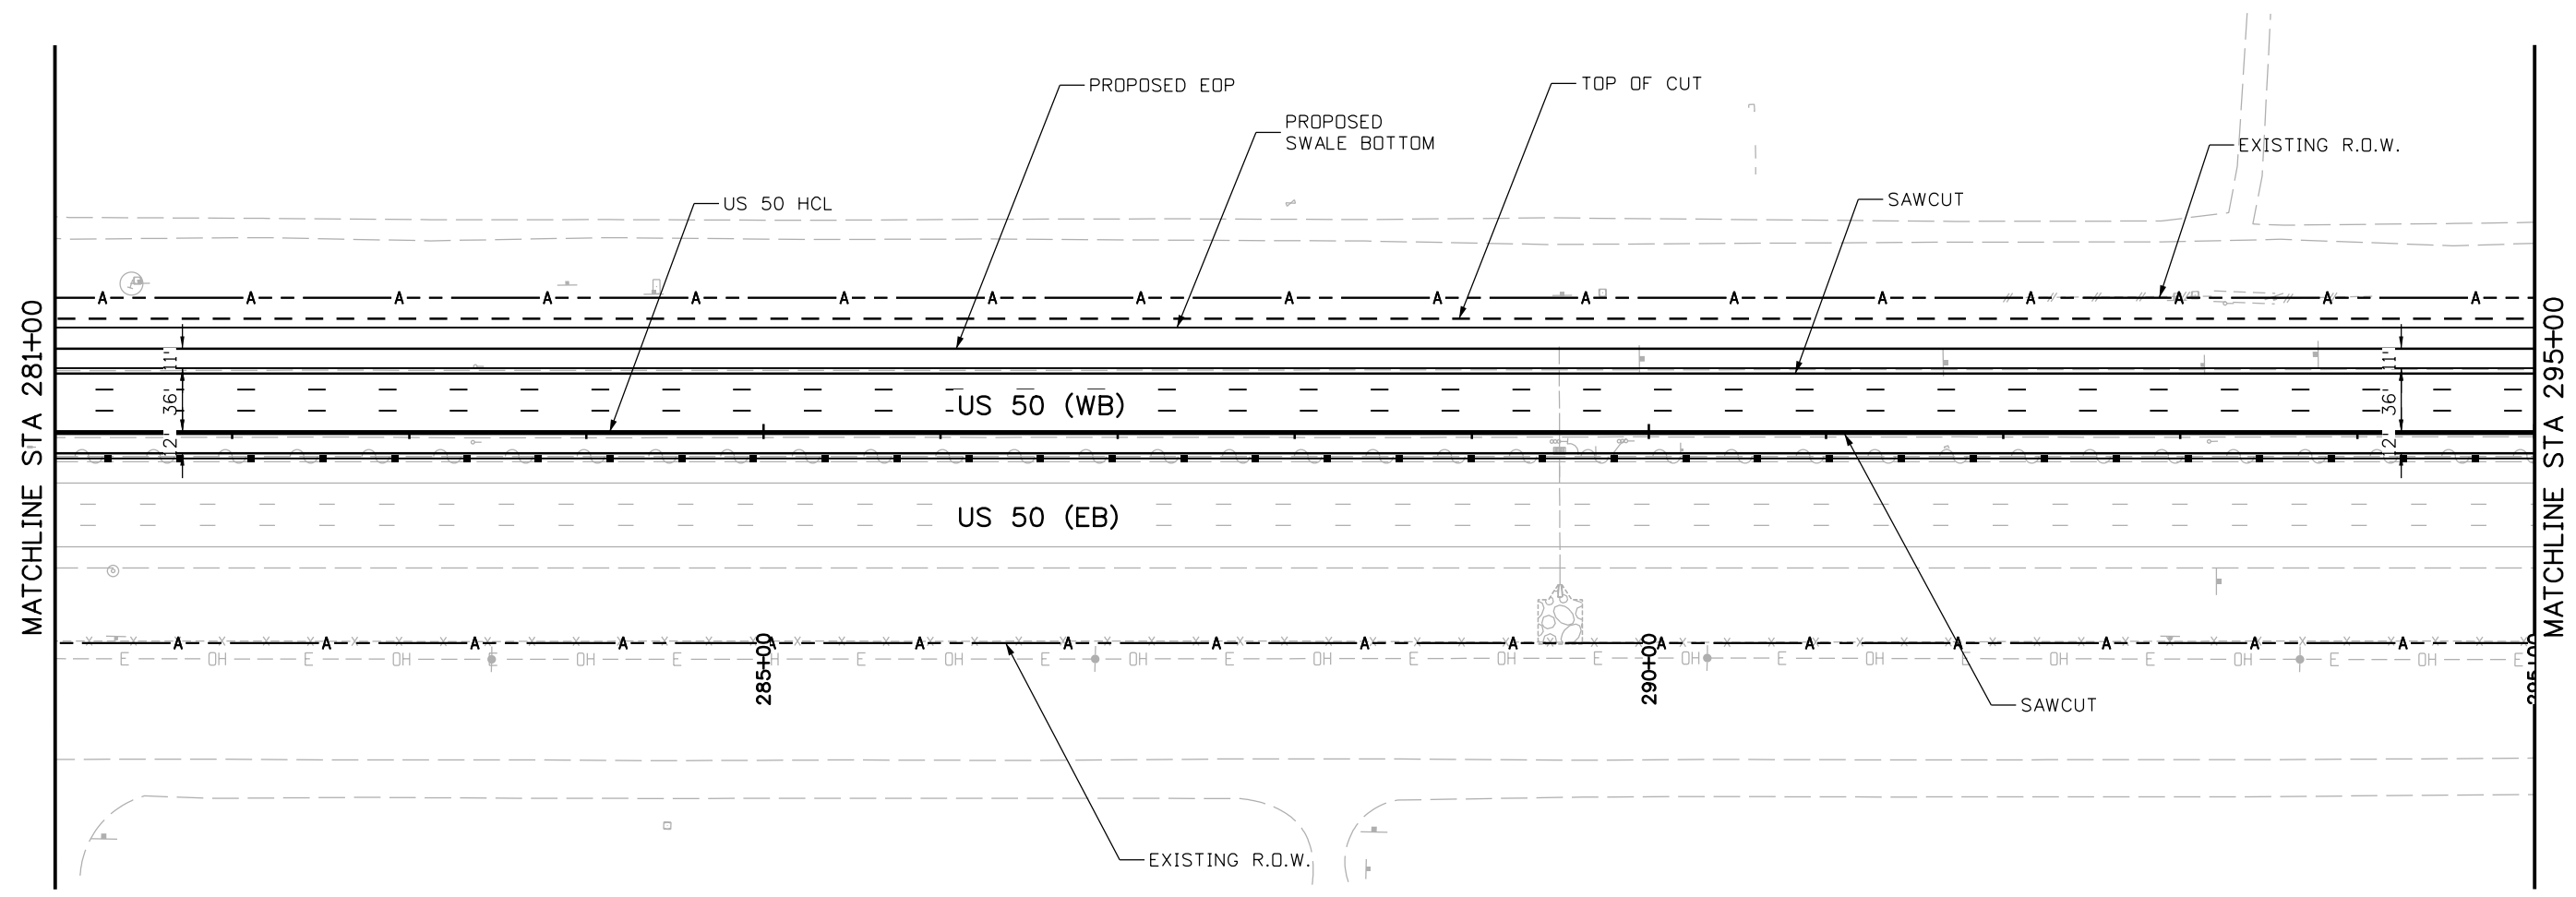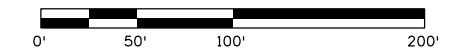

abonierl 10:53:22 PM \\NAS1\0900_Jobs\0940H WESTBOUND DESIGN\20448\Design\Working\ACE\EA-Plan14.dgn

Print Date: 1/31/2016
File Name: EA-Plan14.dgn
Horiz. Scale: 1:100 Vert. Scale: As Noted

JFS&A
J. F. SATO AND ASSOCIATES
5898 South Rapp Street
Littleton, Colorado 80120

Sheet Revisions		
Date:	Comments	Init.

Colorado Department of Transportation



902 Erie Avenue
Pueblo, CO 81001
Phone: 719-562-5509 FAX: 719-546-5702



Region 2 DTD

As Constructed
No Revisions:
Revised:
Void:

US 50 WEST EA
US 50
PLAN

Designer:	ACE	Structure Numbers	
Detailer:	AB		
Subset:	PLAN	Subset Sheets: 14 of 26	

Project No./Code
FSA 0503-081
20448
Sheet Number

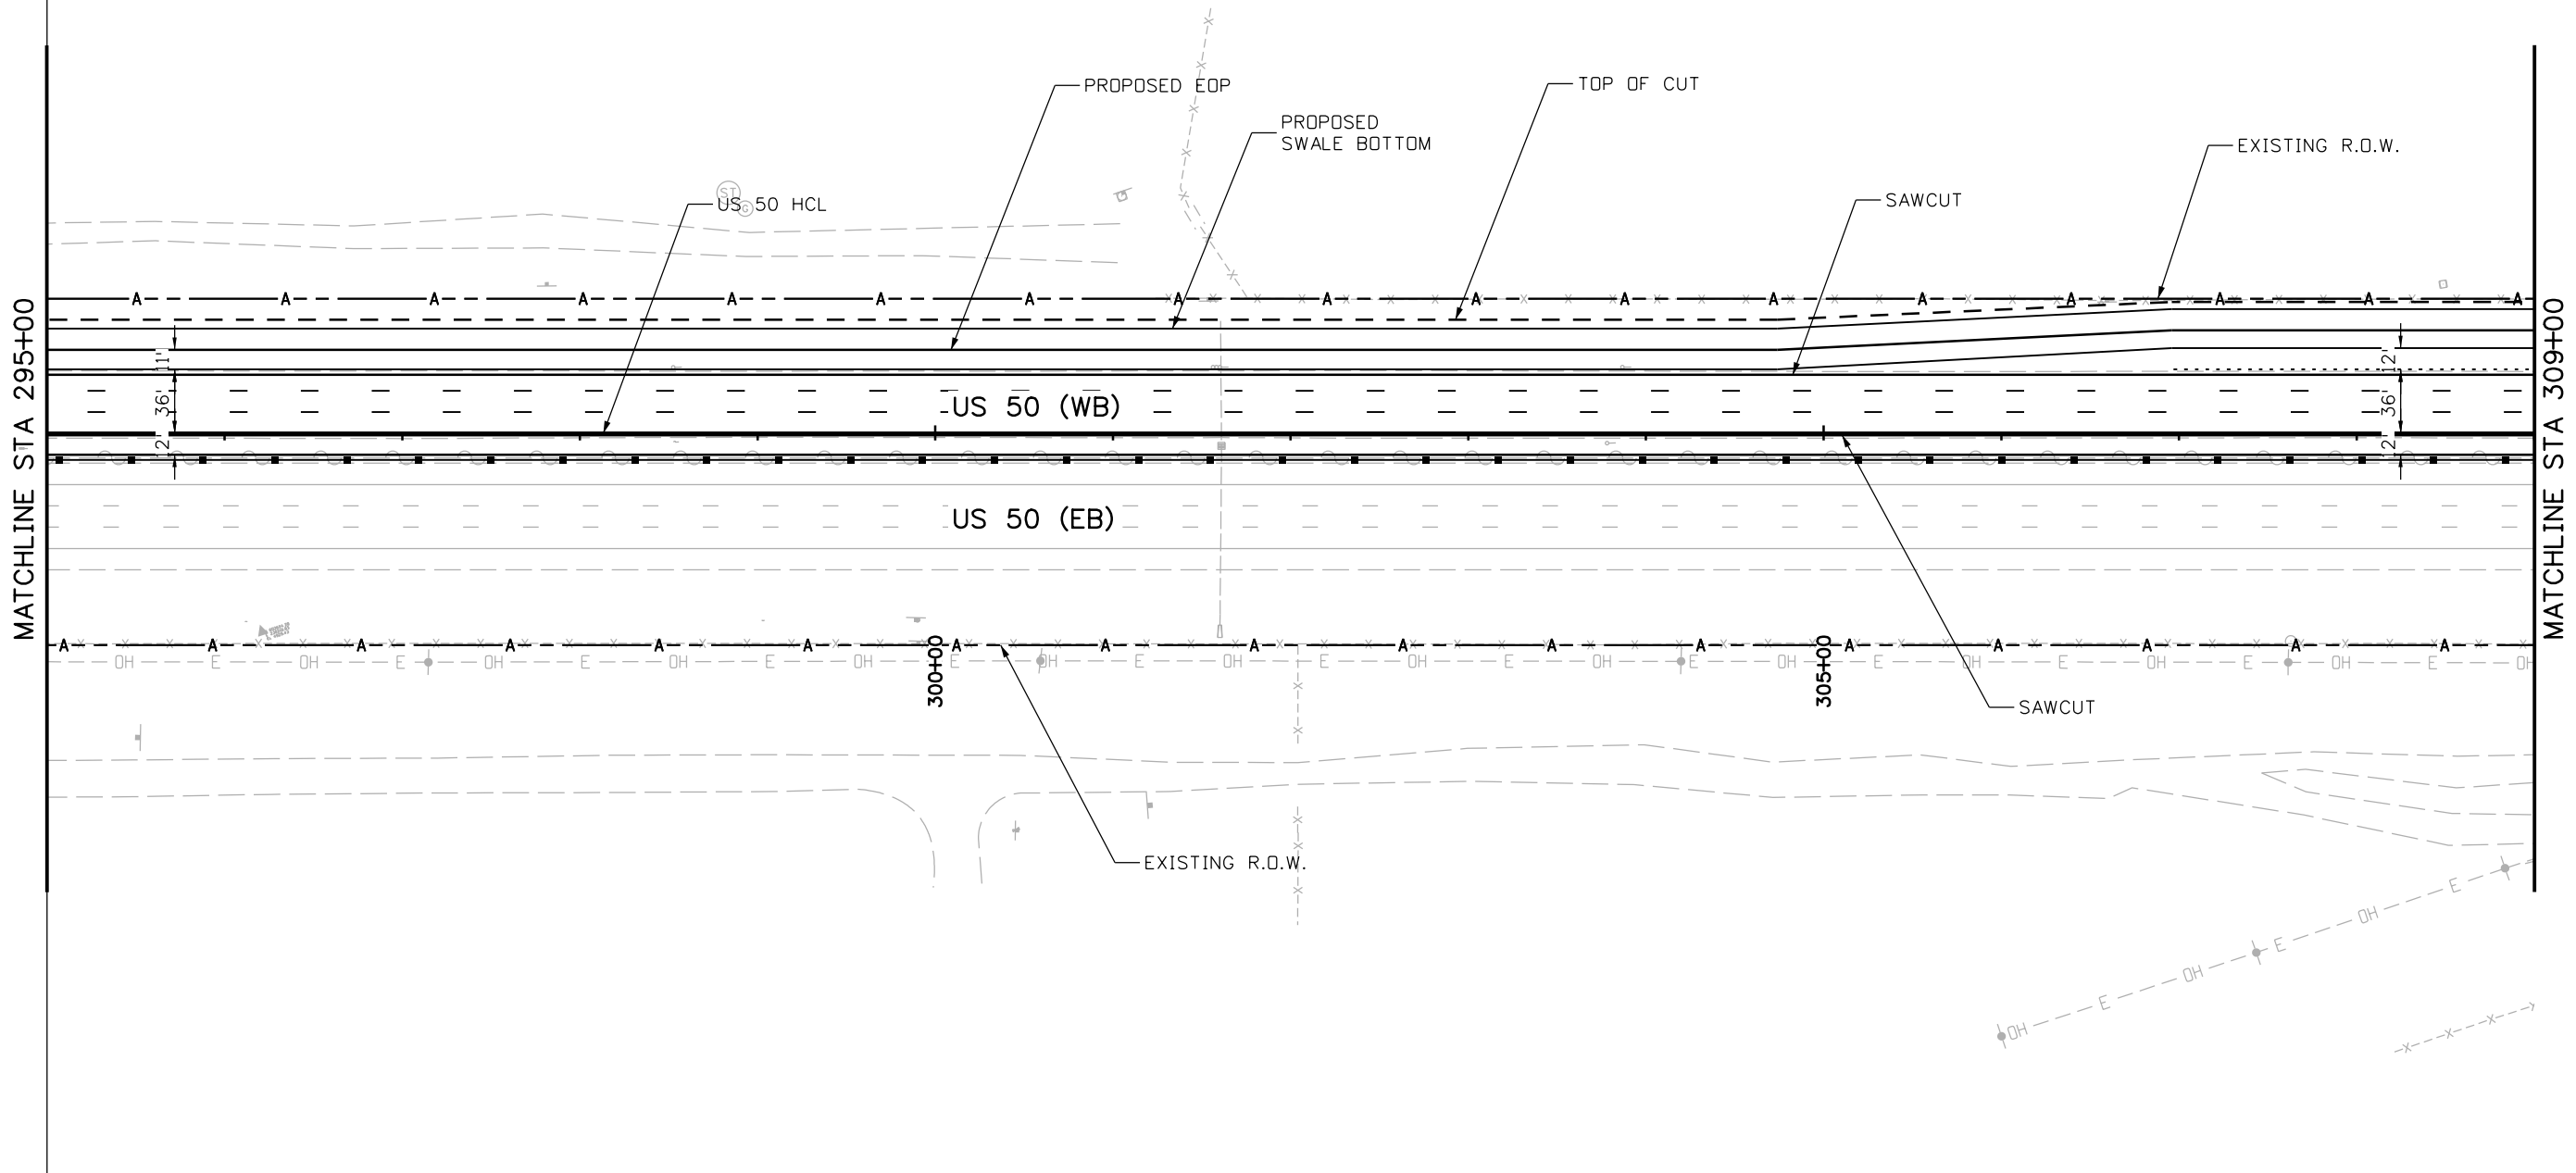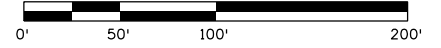

Print Date: 1/31/2016
 File Name: EA-Plan15.dgn
 Horiz. Scale: 1:100 Vert. Scale: As Noted

JFS & **JA**
 J. F. SATO AND ASSOCIATES
 5898 South Rapp Street
 Littleton, Colorado 80120

Sheet Revisions		
Date:	Comments	Init.

Colorado Department of Transportation

 902 Erie Avenue
 Pueblo, CO 81001
 Phone: 719-562-5509 FAX: 719-546-5702
 Region 2 DTD

As Constructed
 No Revisions:
 Revised:
 Void:



US 50 WEST EA
 US 50
 PLAN

Designer: ACE
 Detailer: AB
 Subset: PLAN

Structure Numbers
 Subset Sheets: 15 of 26

Project No./Code
 FSA 0503-081
 20448
 Sheet Number

aboonert 10:53:24 PM \\NAS1\0900_Jobs\0940H_WESTBUND DESIGN\20448_Design\Working\ACE\EA-Plan15.dgn

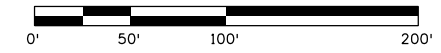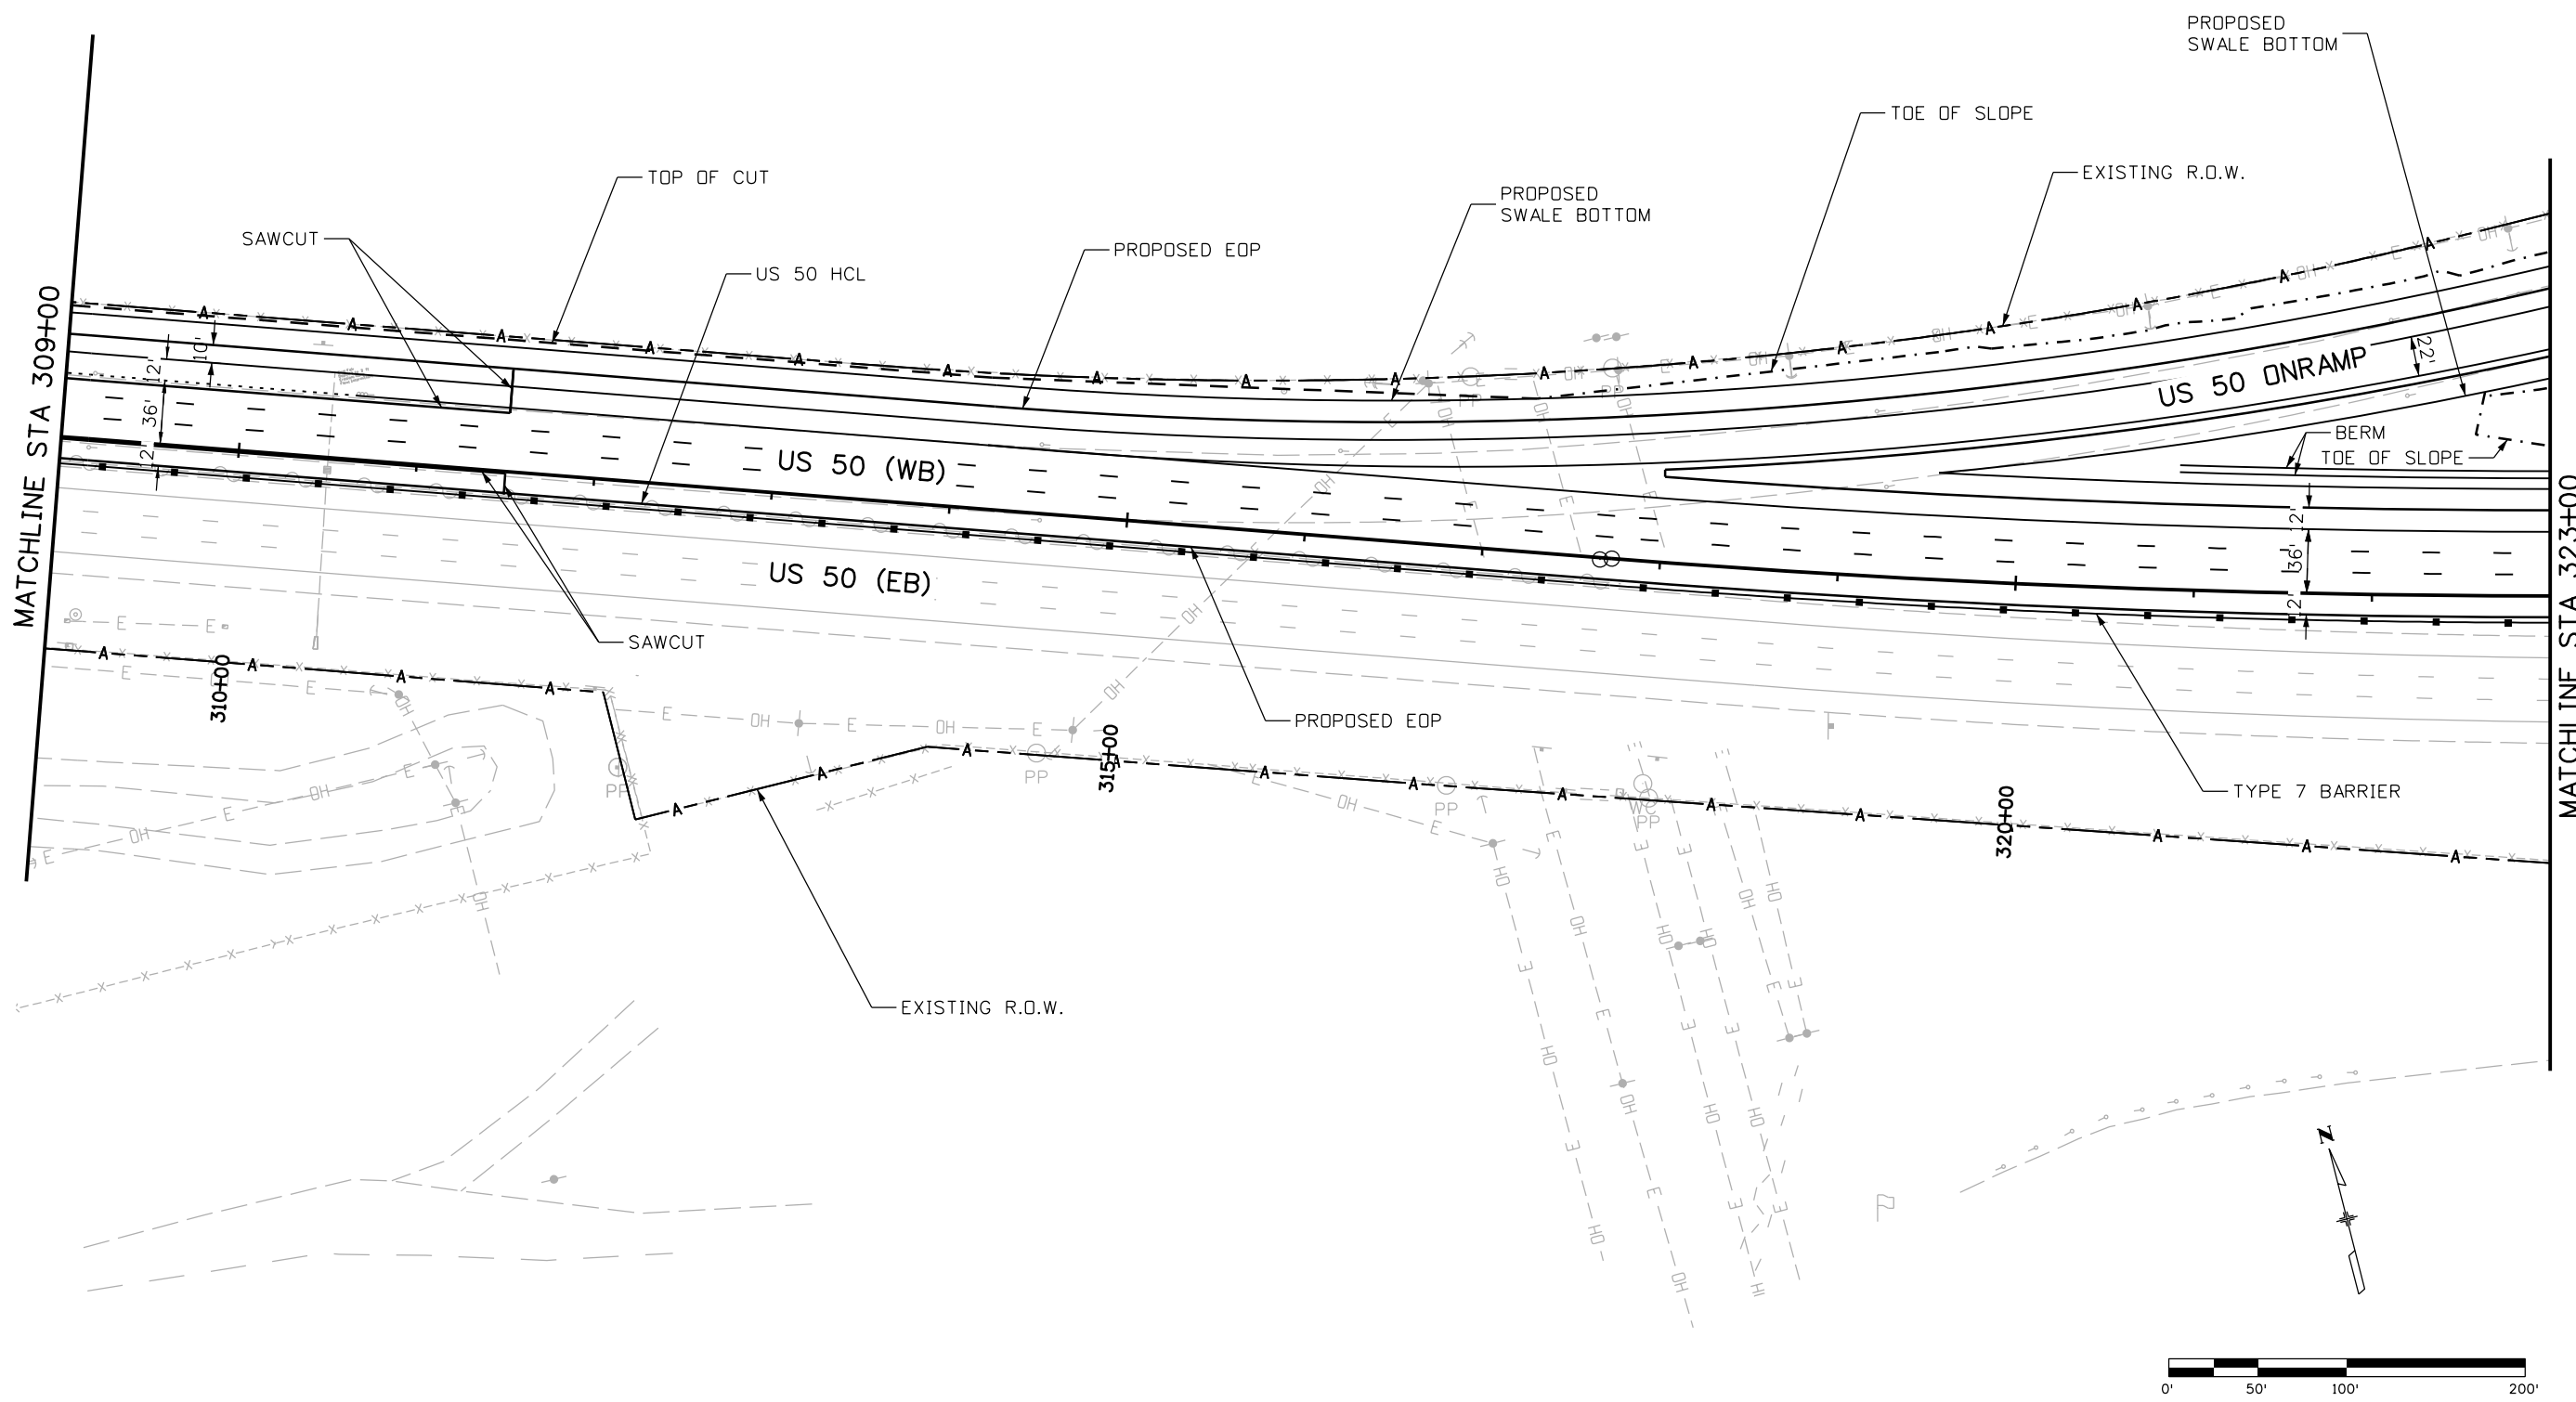

Print Date: 1/31/2016
 File Name: EA-Plan16.dgn
 Horiz. Scale: 1:100 Vert. Scale: As Noted

JFS & **A**
 J. F. SATO AND ASSOCIATES
 5898 South Rapp Street
 Littleton, Colorado 80120

Sheet Revisions		
Date:	Comments	Init.

Colorado Department of Transportation

Region 2

902 Erie Avenue
 Pueblo, CO 81001
 Phone: 719-562-5509 FAX: 719-546-5702

DTD

As Constructed

No Revisions:
 Revised:
 Void:

**US 50 WEST EA
 US 50
 PLAN**

Designer: ACE
 Detailer: AB
 Subset: PLAN

Structure Numbers
 Subset Sheets: 16 of 26

Project No./Code


FSA 0503-081

20448

Sheet Number

aboonert 10:53:25 PM \\NAS1\0900_Jobs\0940H WESTBOUND DESIGN\20448\Design\Working\ACE\EA-Plan16.dgn

aboonert 10:53:27 PM \\NAS1\0900_Jobs\0940H_WESTBUND DESIGN\20448_Design\Working\ACE\EA\EA-Plan17.dgn

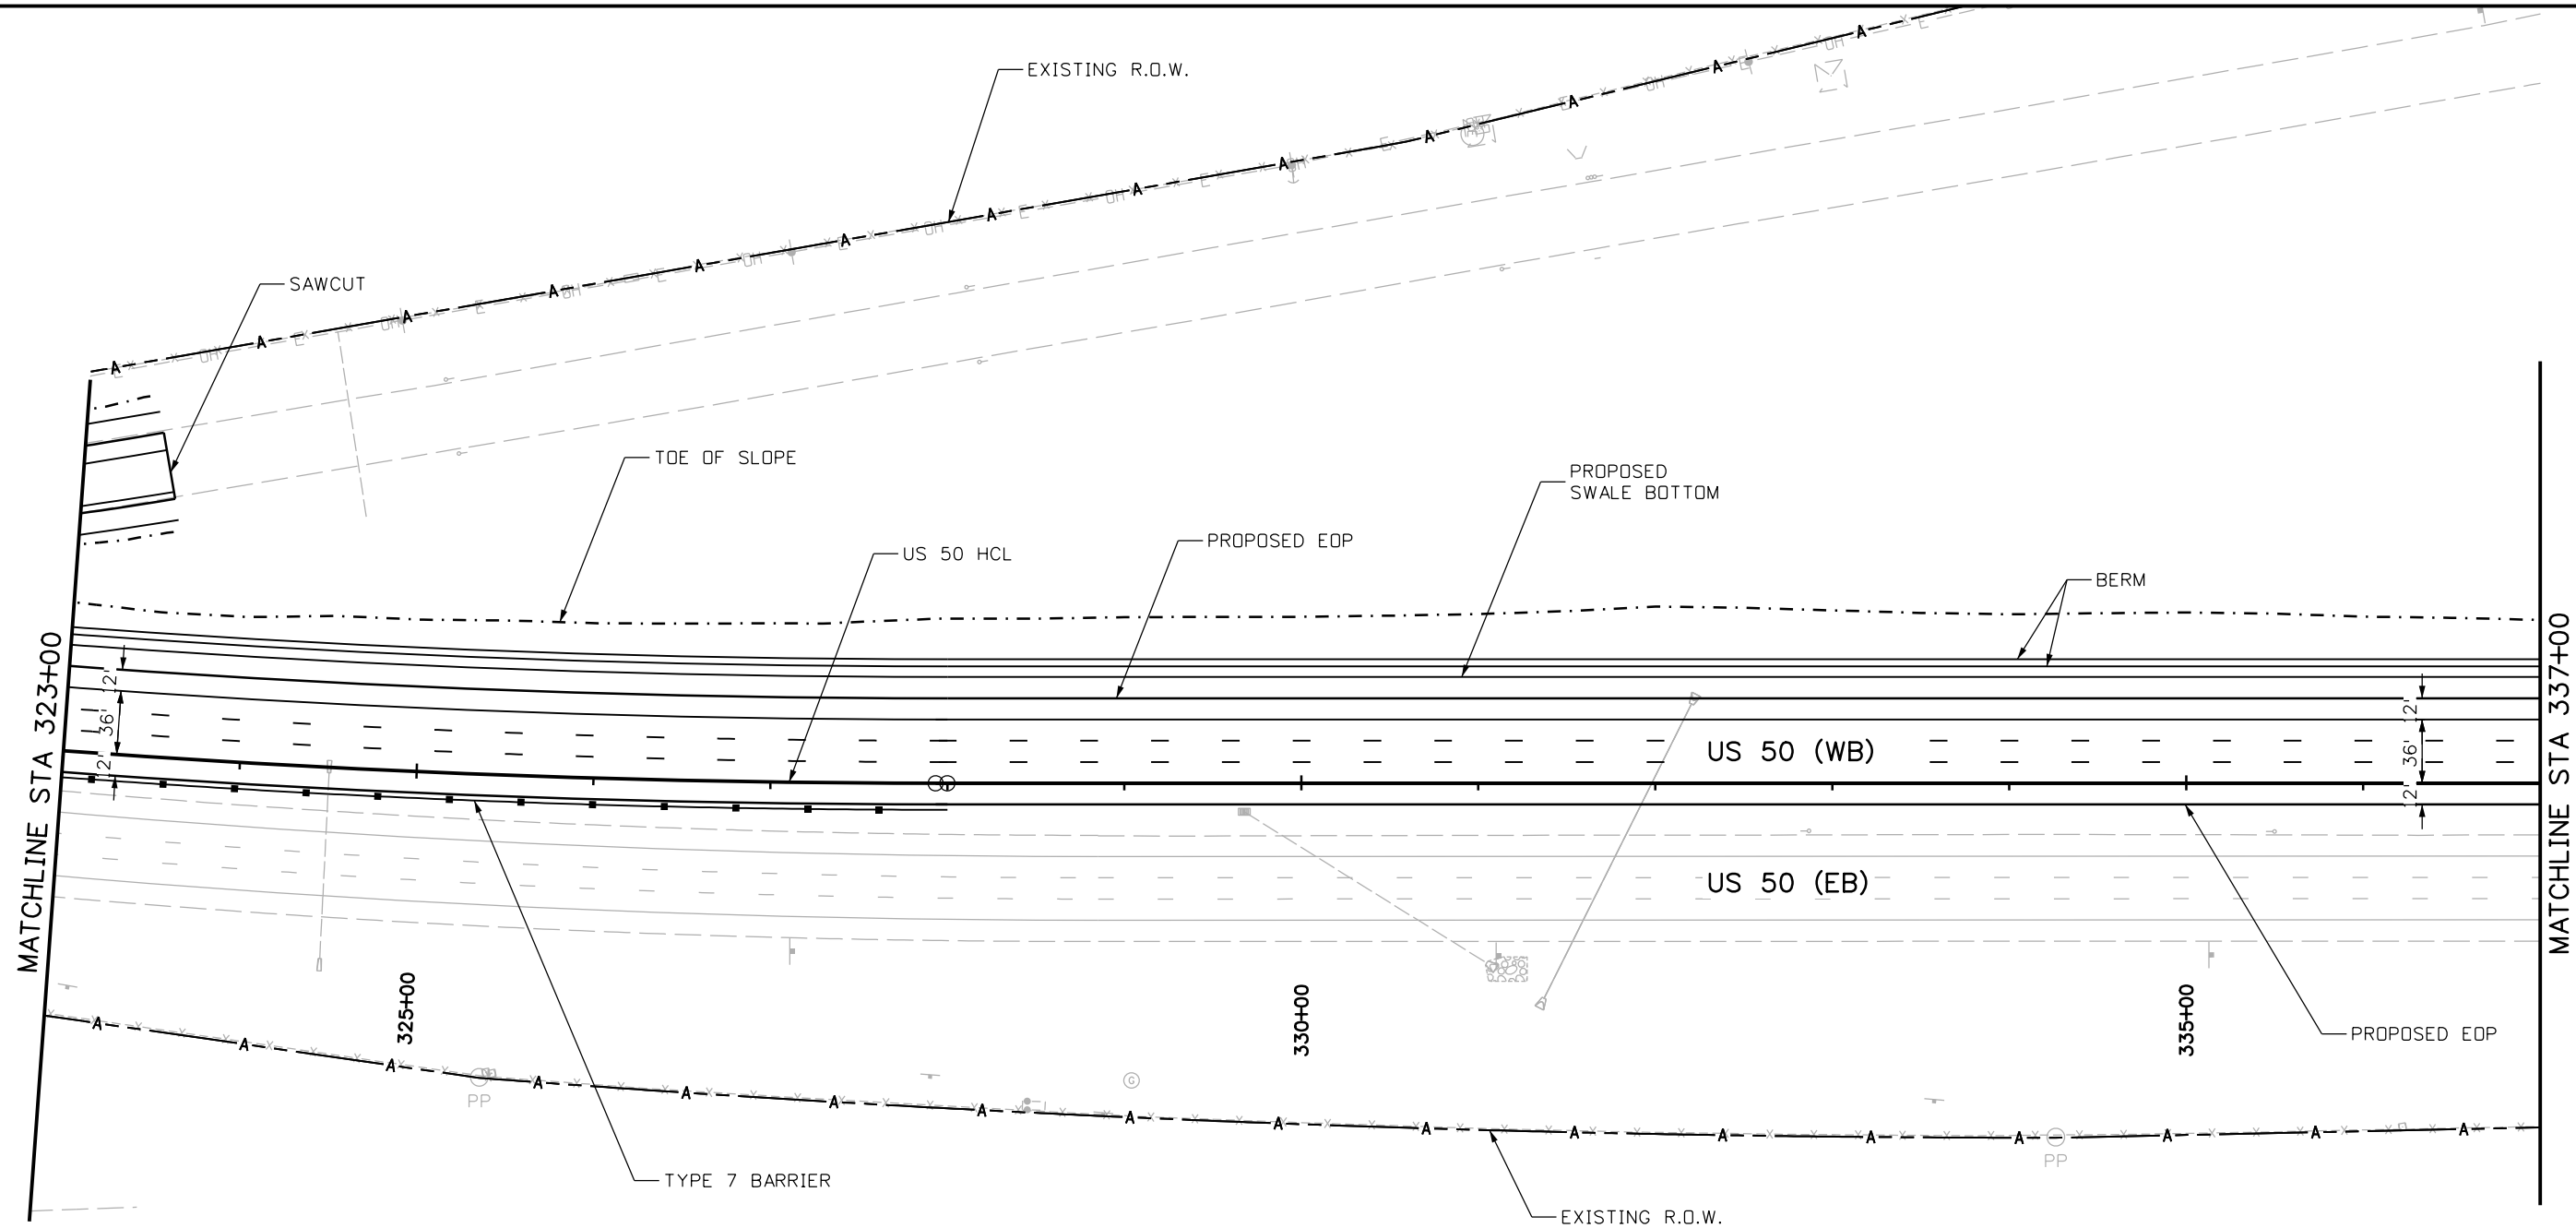


Print Date: 1/31/2016
 File Name: EA-Plan17.dgn
 Horiz. Scale: 1:100 Vert. Scale: As Noted

JFS & A
 J. F. SATO AND ASSOCIATES
 5898 South Rapp Street
 Littleton, Colorado 80120



Sheet Revisions		
Date:	Comments	Init.



Colorado Department of Transportation

 902 Erie Avenue
 Pueblo, CO 81001
 Phone: 719-562-5509 FAX: 719-546-5702
 Region 2 DTD

As Constructed
No Revisions:
Revised:
Void:

US 50 WEST EA US 50 PLAN			
Designer:	ACE	Structure Numbers	
Detailer:	AB	Subset Sheets: 17 of 26	
Subset:	PLAN		

Project No./Code
FSA 0503-081
20448
Sheet Number

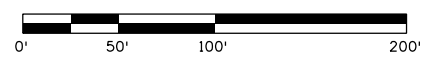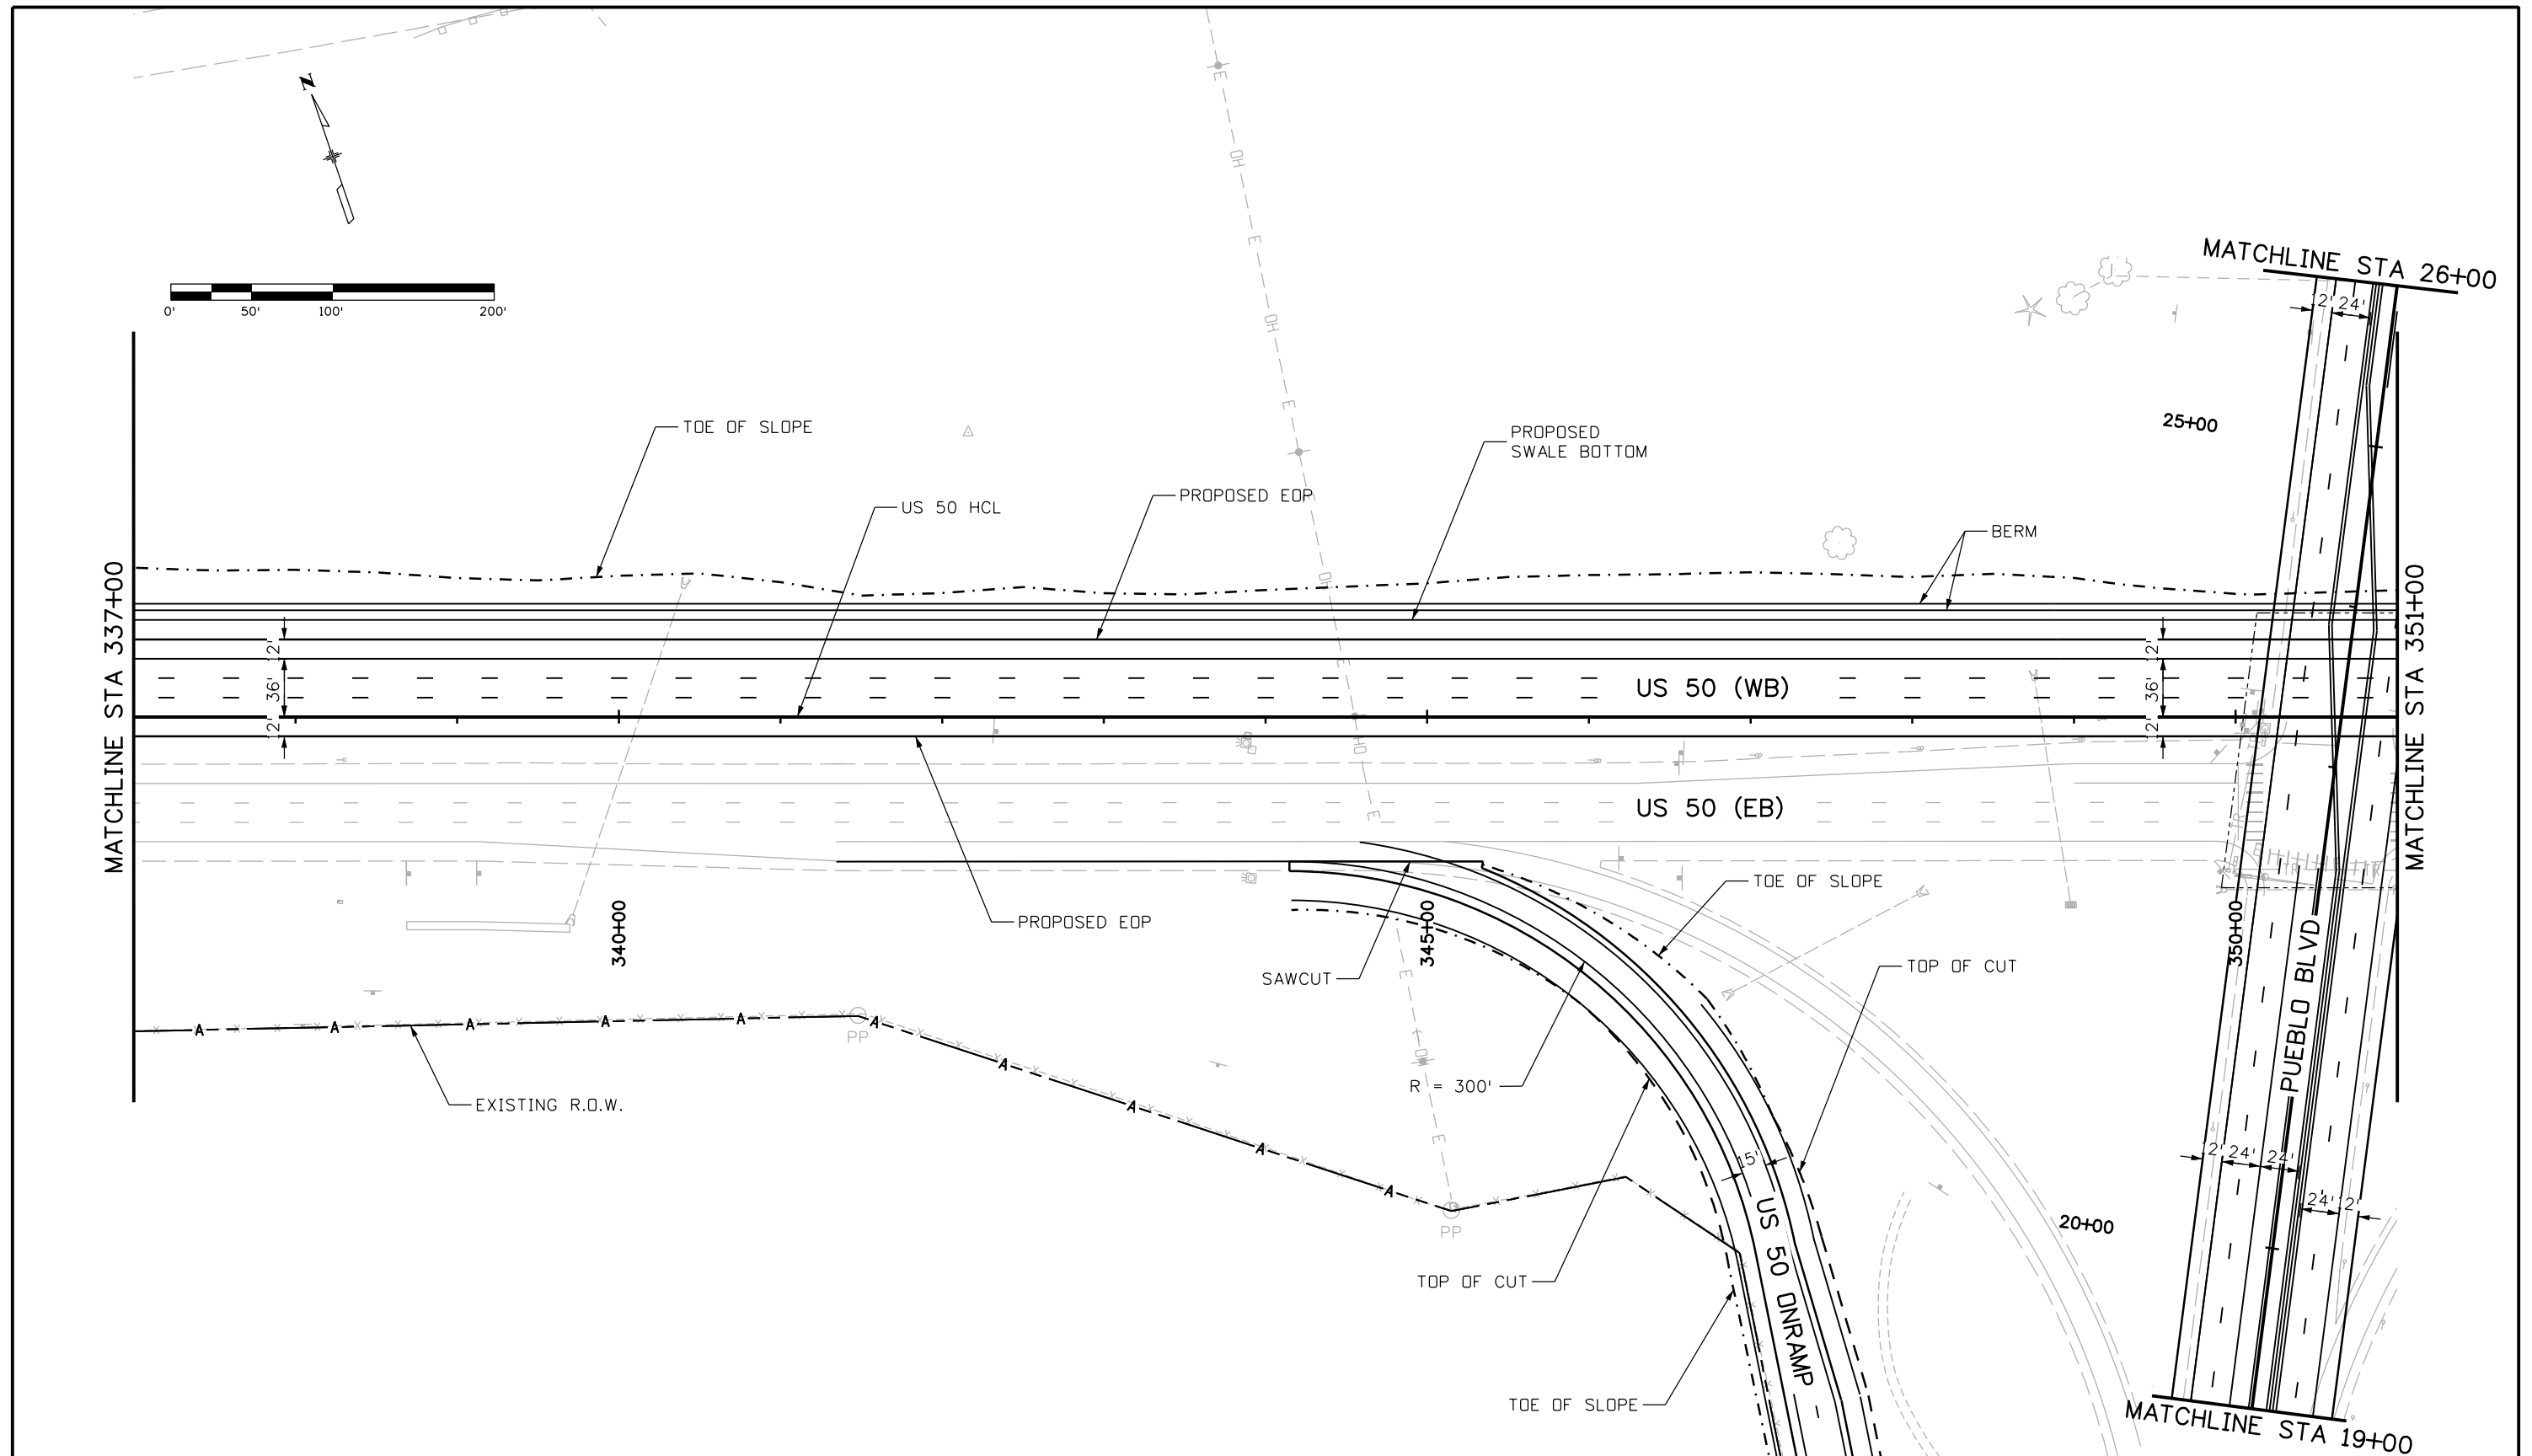aboniert 10:53:29 PM \\NAS1\0900_Jobs\0940H_WESTBOUND DESIGN\20448_Design\Working\ACE\EA-Plan18.dgn



Print Date: 1/31/2016
File Name: EA-Plan18.dgn
Horiz. Scale: 1:100 Vert. Scale: As Noted
JFS & A J. F. SATO AND ASSOCIATES 5898 South Rapp Street Littleton, Colorado 80120

Sheet Revisions		
Date:	Comments	Init.


Colorado Department of Transportation
 902 Erie Avenue
 Pueblo, CO 81001
 Phone: 719-562-5509 FAX: 719-546-5702
Region 2 **DTD**

As Constructed
No Revisions:
Revised:
Void:

US 50 WEST EA			
US 50			
PLAN			
Designer:	ACE	Structure	
Detailer:	AB	Numbers	
Subset:	PLAN	Subset Sheets:	18 of 26

Project No./Code
FSA 0503-081
20448
Sheet Number

aboonert 10:53:33 PM \\NAS1\0900_Jobs\0940H_WESTBOUND DESIGN\20448_Design\Working\ACE\EA\EA-Plan20.dgn

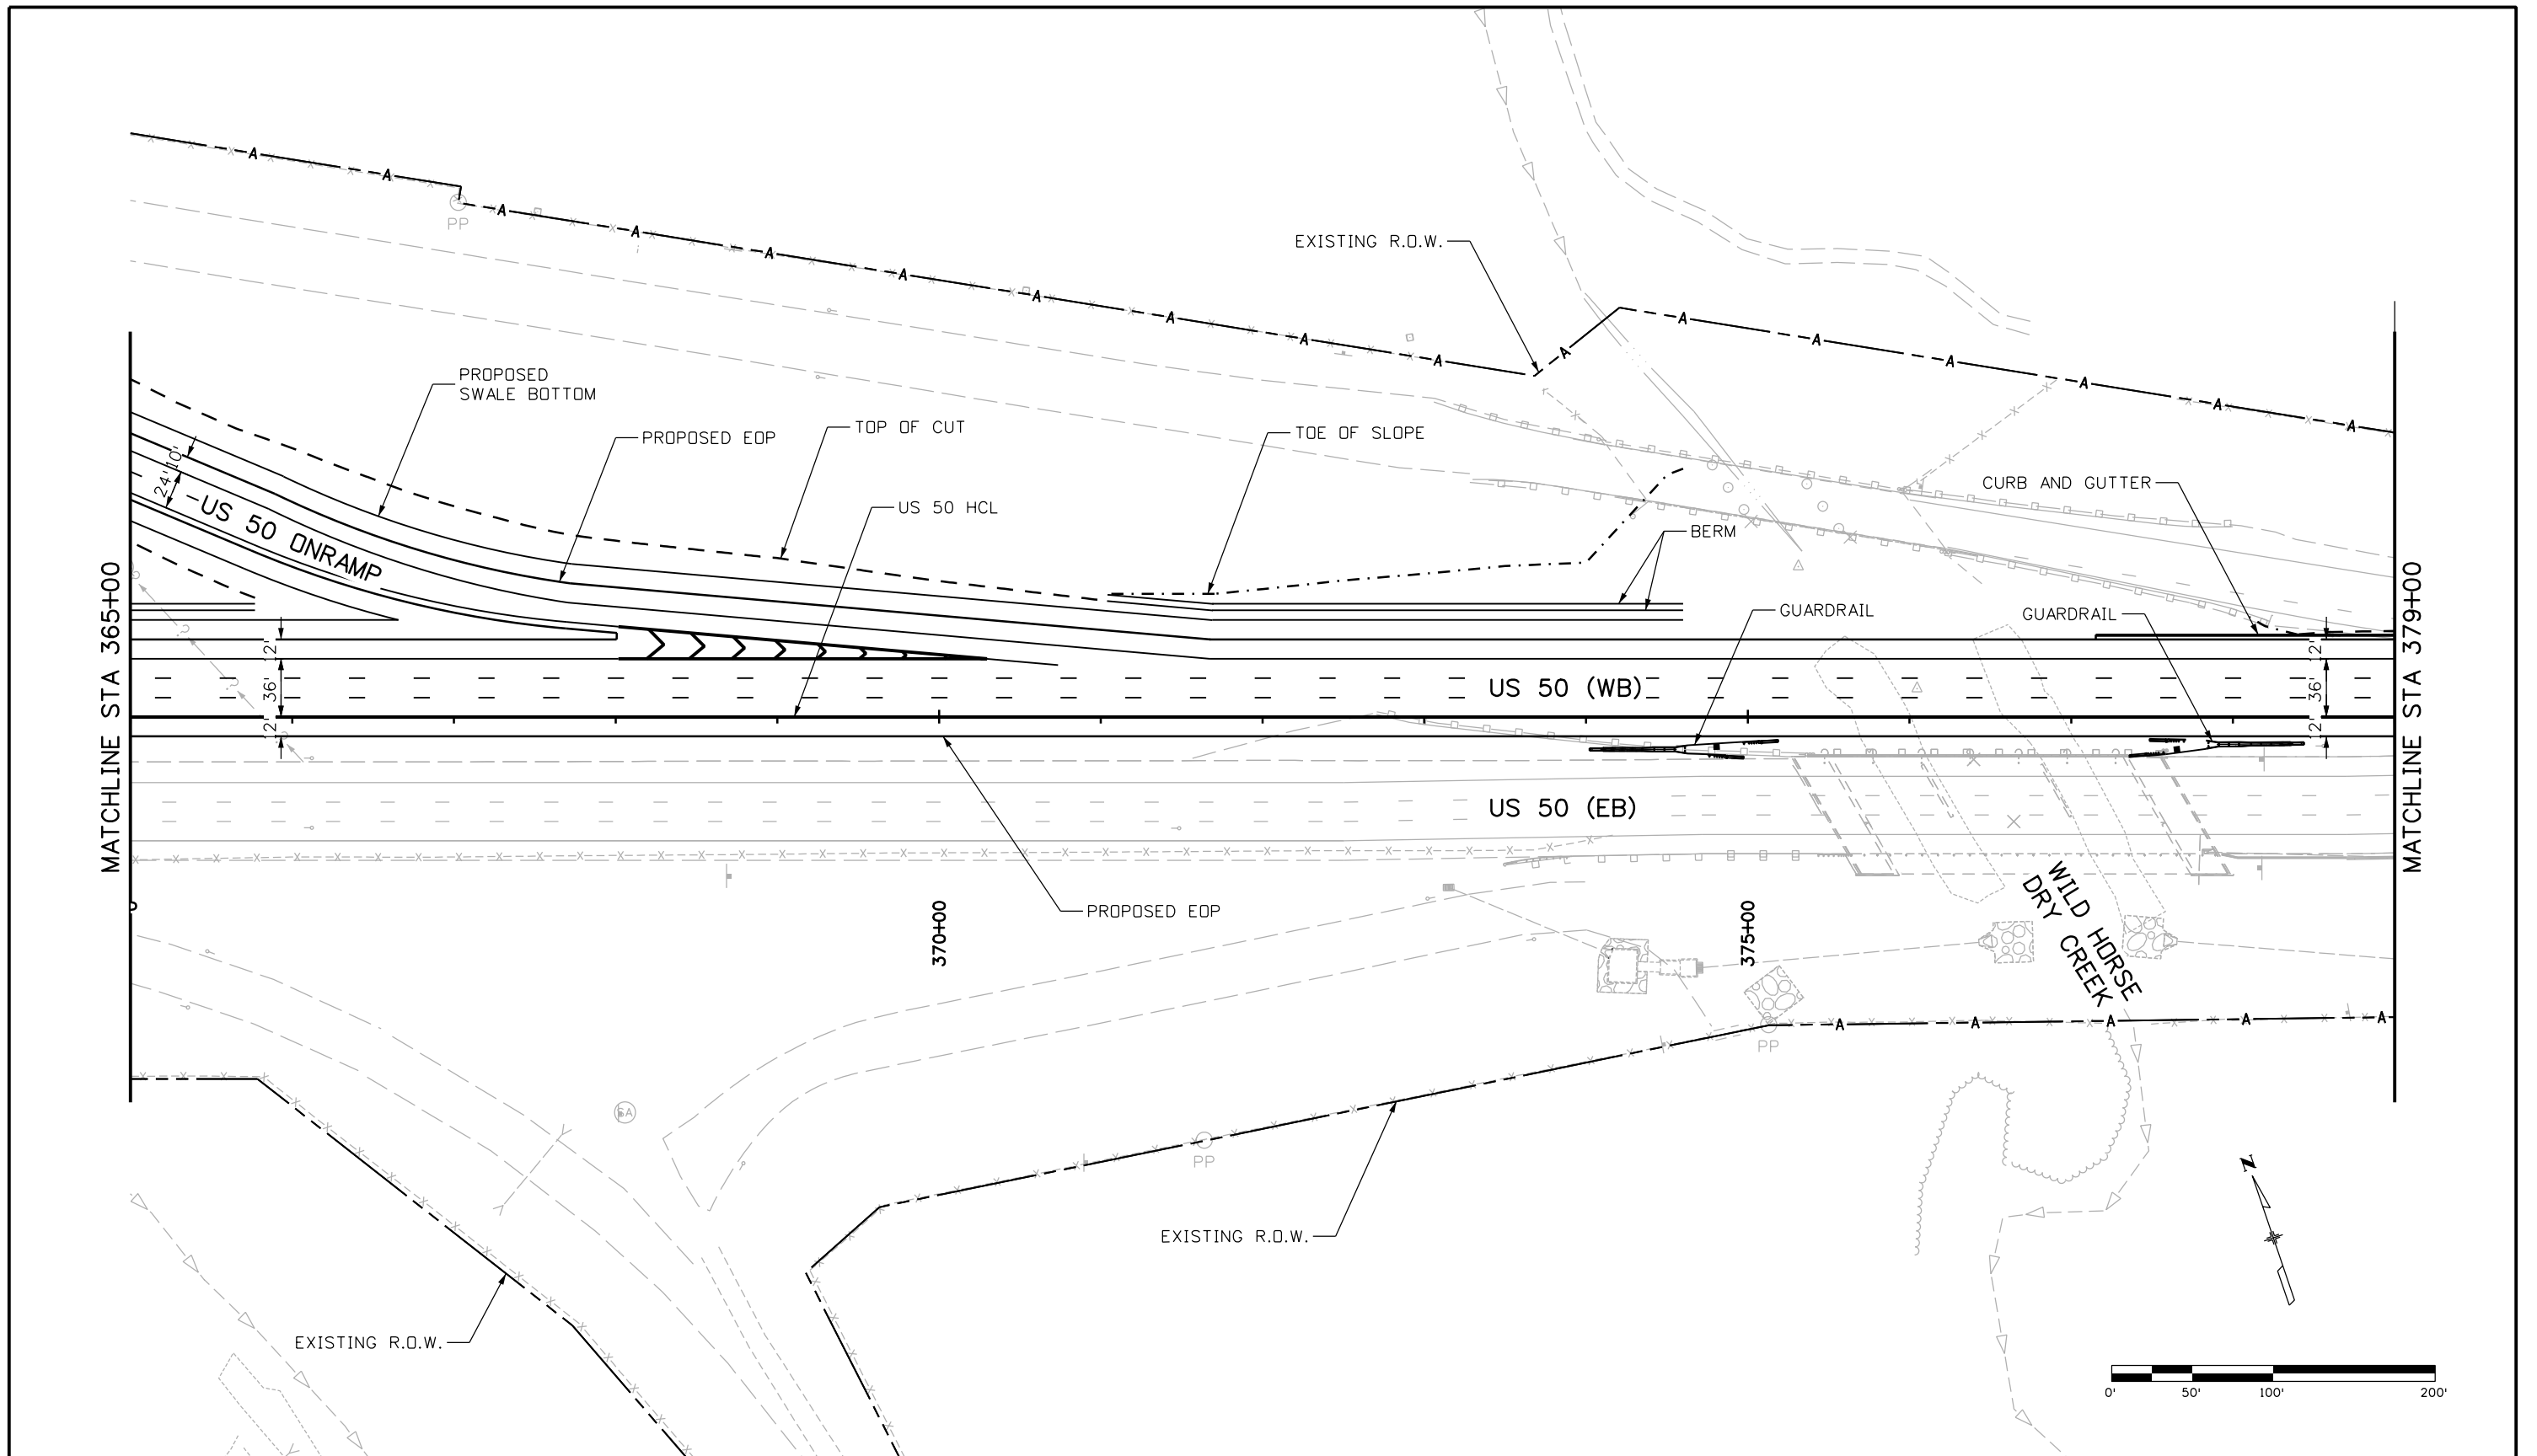

Print Date: 1/31/2016
 File Name: EA-Plan20.dgn
 Horiz. Scale: 1:100 Vert. Scale: As Noted

JFS & A
 J. F. SATO AND ASSOCIATES
 5898 South Rapp Street
 Littleton, Colorado 80120

Sheet Revisions		
Date:	Comments	Init.

Colorado Department of Transportation

CDOT
 902 Erie Avenue
 Pueblo, CO 81001
 Phone: 719-562-5509 FAX: 719-546-5702

Region 2 **DTD**


As Constructed
No Revisions:
Revised:
Void:

**US 50 WEST EA
 US 50
 PLAN**

Designer:	ACE	Structure Numbers	
Detailer:	AB	Subset Sheets: 20 of 26	
Subset:	PLAN		

Project No./Code
FSA 0503-081
20448
Sheet Number

aboonert 10:53:35 PM \\NAS1\0900_Jobs\0940H_WESTBOUND DESIGN\20448\Design\Working\ACE\EA-Plan21.dgn

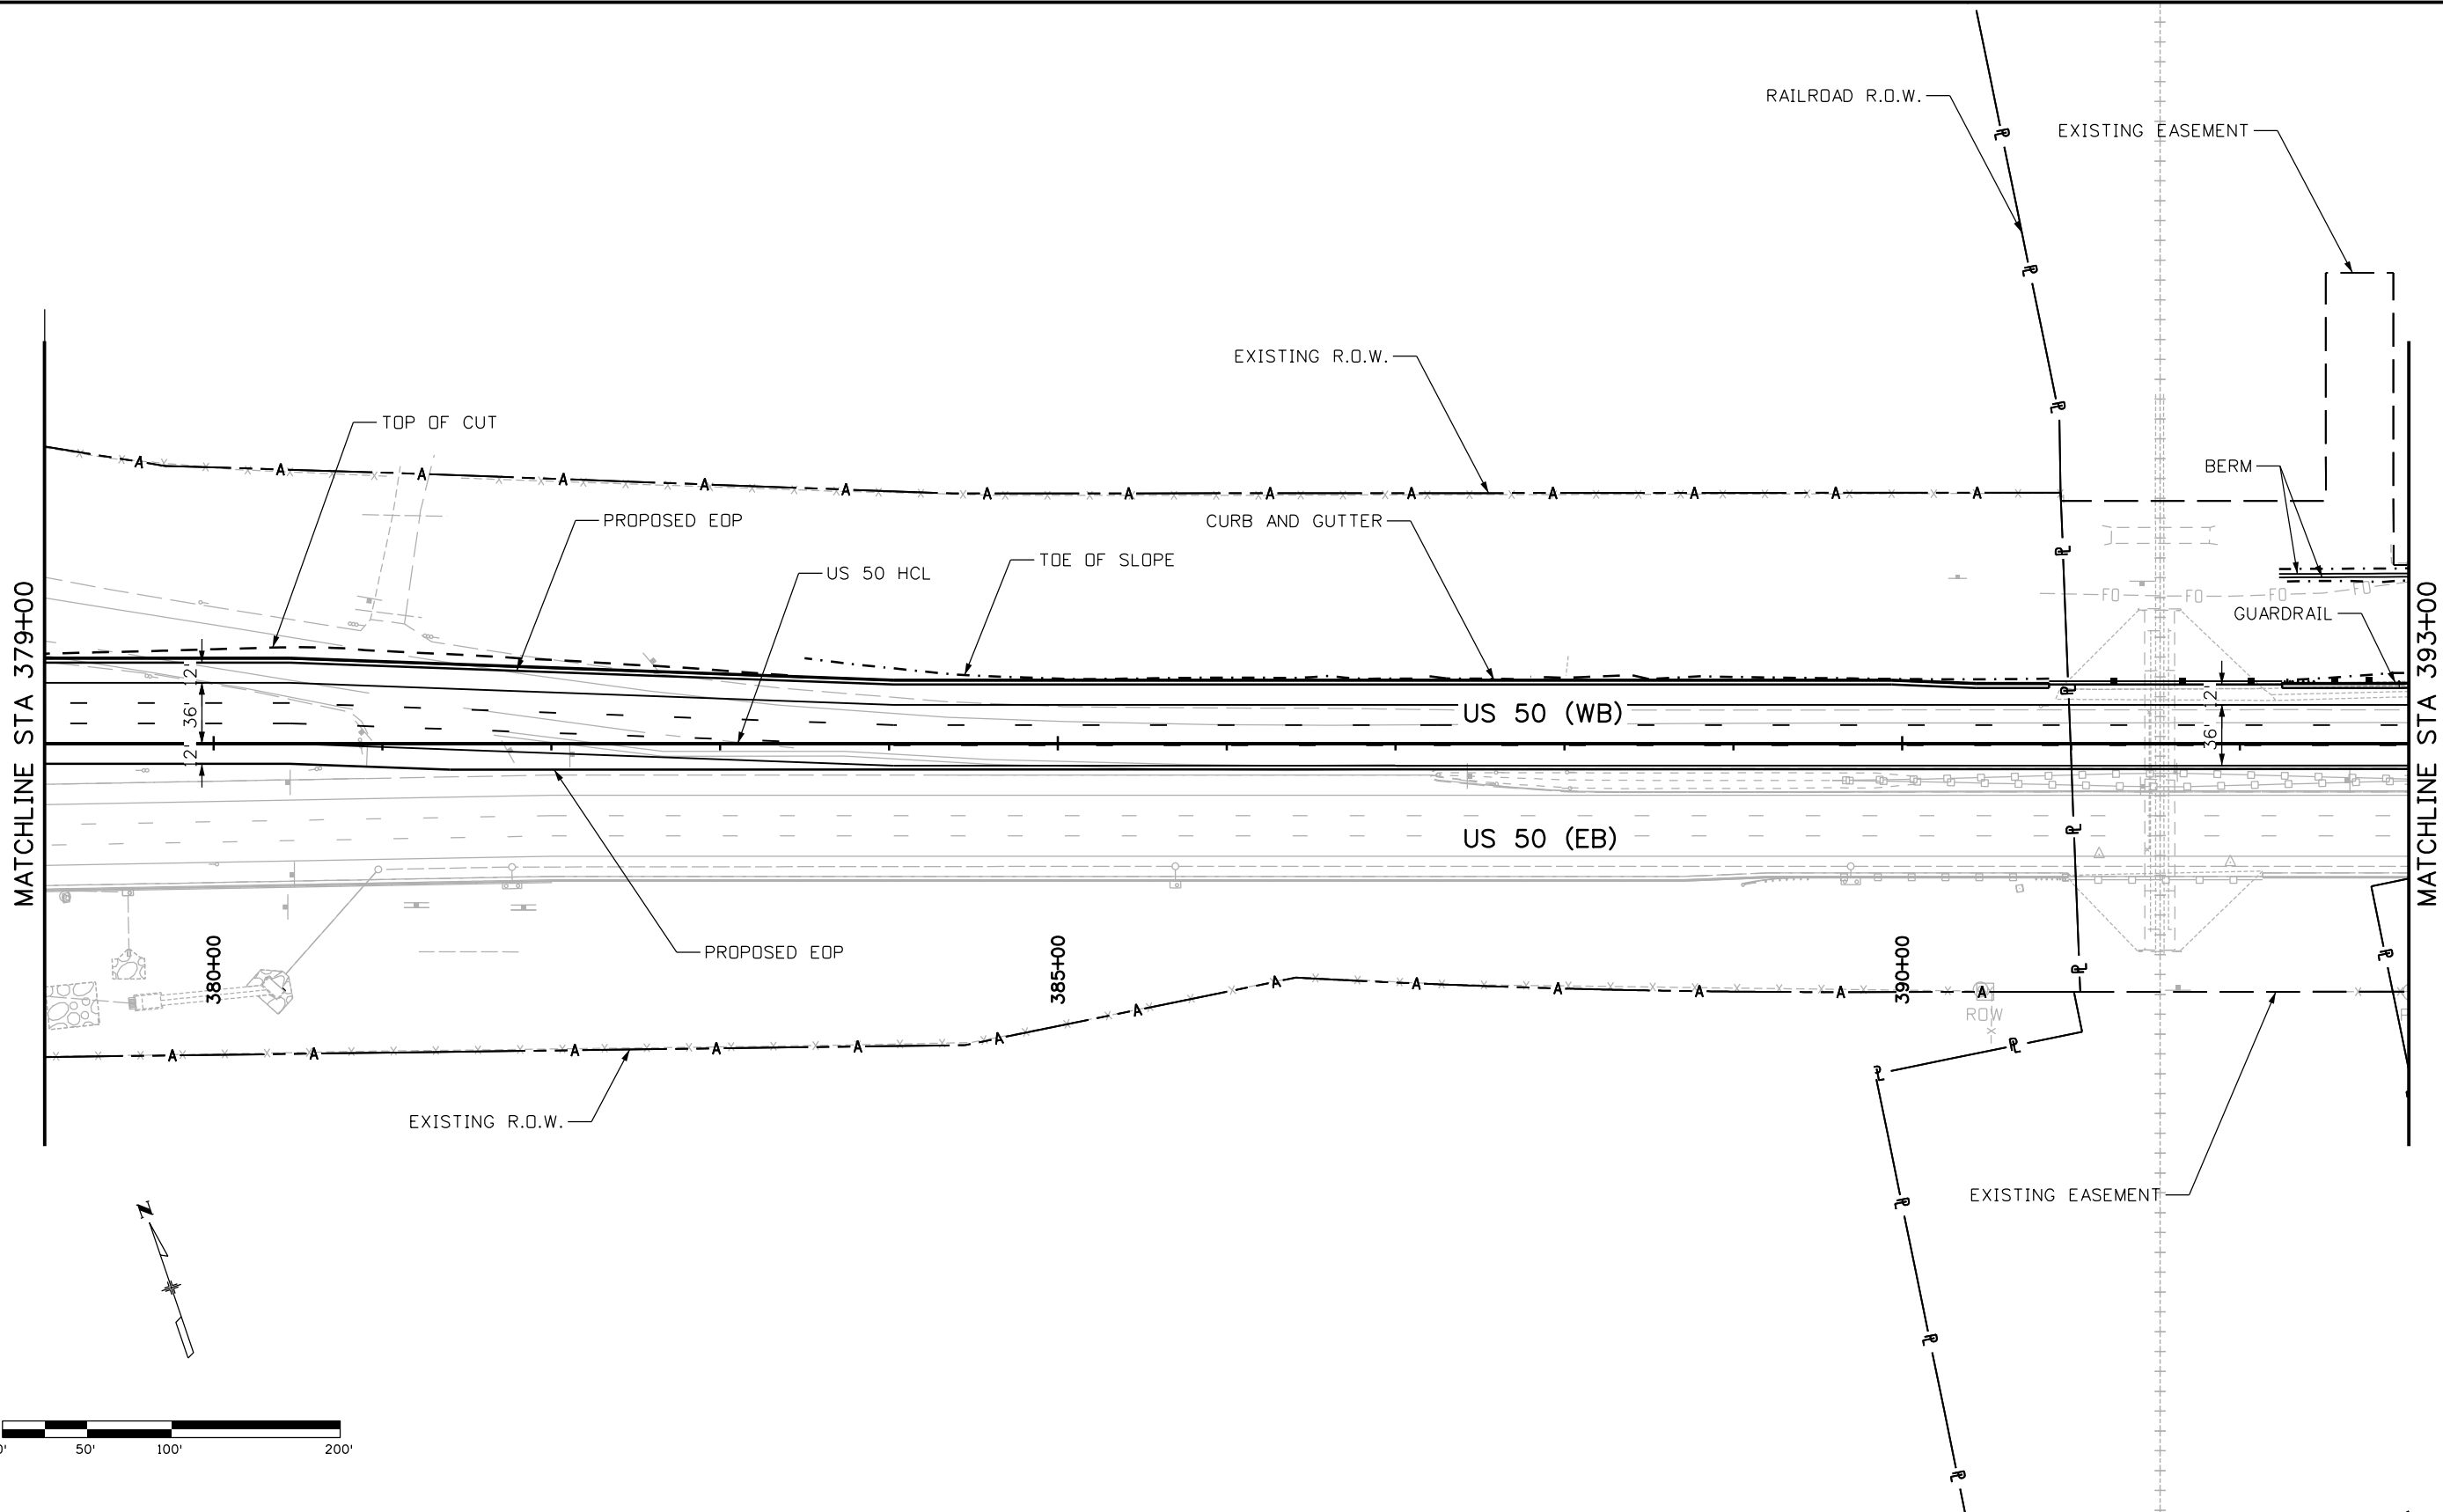

Print Date: 1/31/2016	0000
File Name: EA-Plan21.dgn	
Horiz. Scale: 1:100 Vert. Scale: As Noted	
JFS & A J. F. SATO AND ASSOCIATES 5898 South Rapp Street Littleton, Colorado 80120	

Sheet Revisions		
Date:	Comments	Init.


Colorado Department of Transportation
 902 Erie Avenue
 Pueblo, CO 81001
 Phone: 719-562-5509 FAX: 719-546-5702
Region 2 **DTD**

As Constructed
No Revisions:
Revised:
Void:



US 50 WEST EA US 50 PLAN			
Designer:	ACE	Structure Numbers	
Detailer:	AB		
Subset:	PLAN	Subset Sheets: 21 of 26	

Project No./Code
FSA 0503-081
20448
Sheet Number

aboonert 10:53:36 PM \\NAS1\0900_Jobs\0940H WESTBOUND DESIGN\20448 Design\Working\ACE\EA-Plan22.dgn

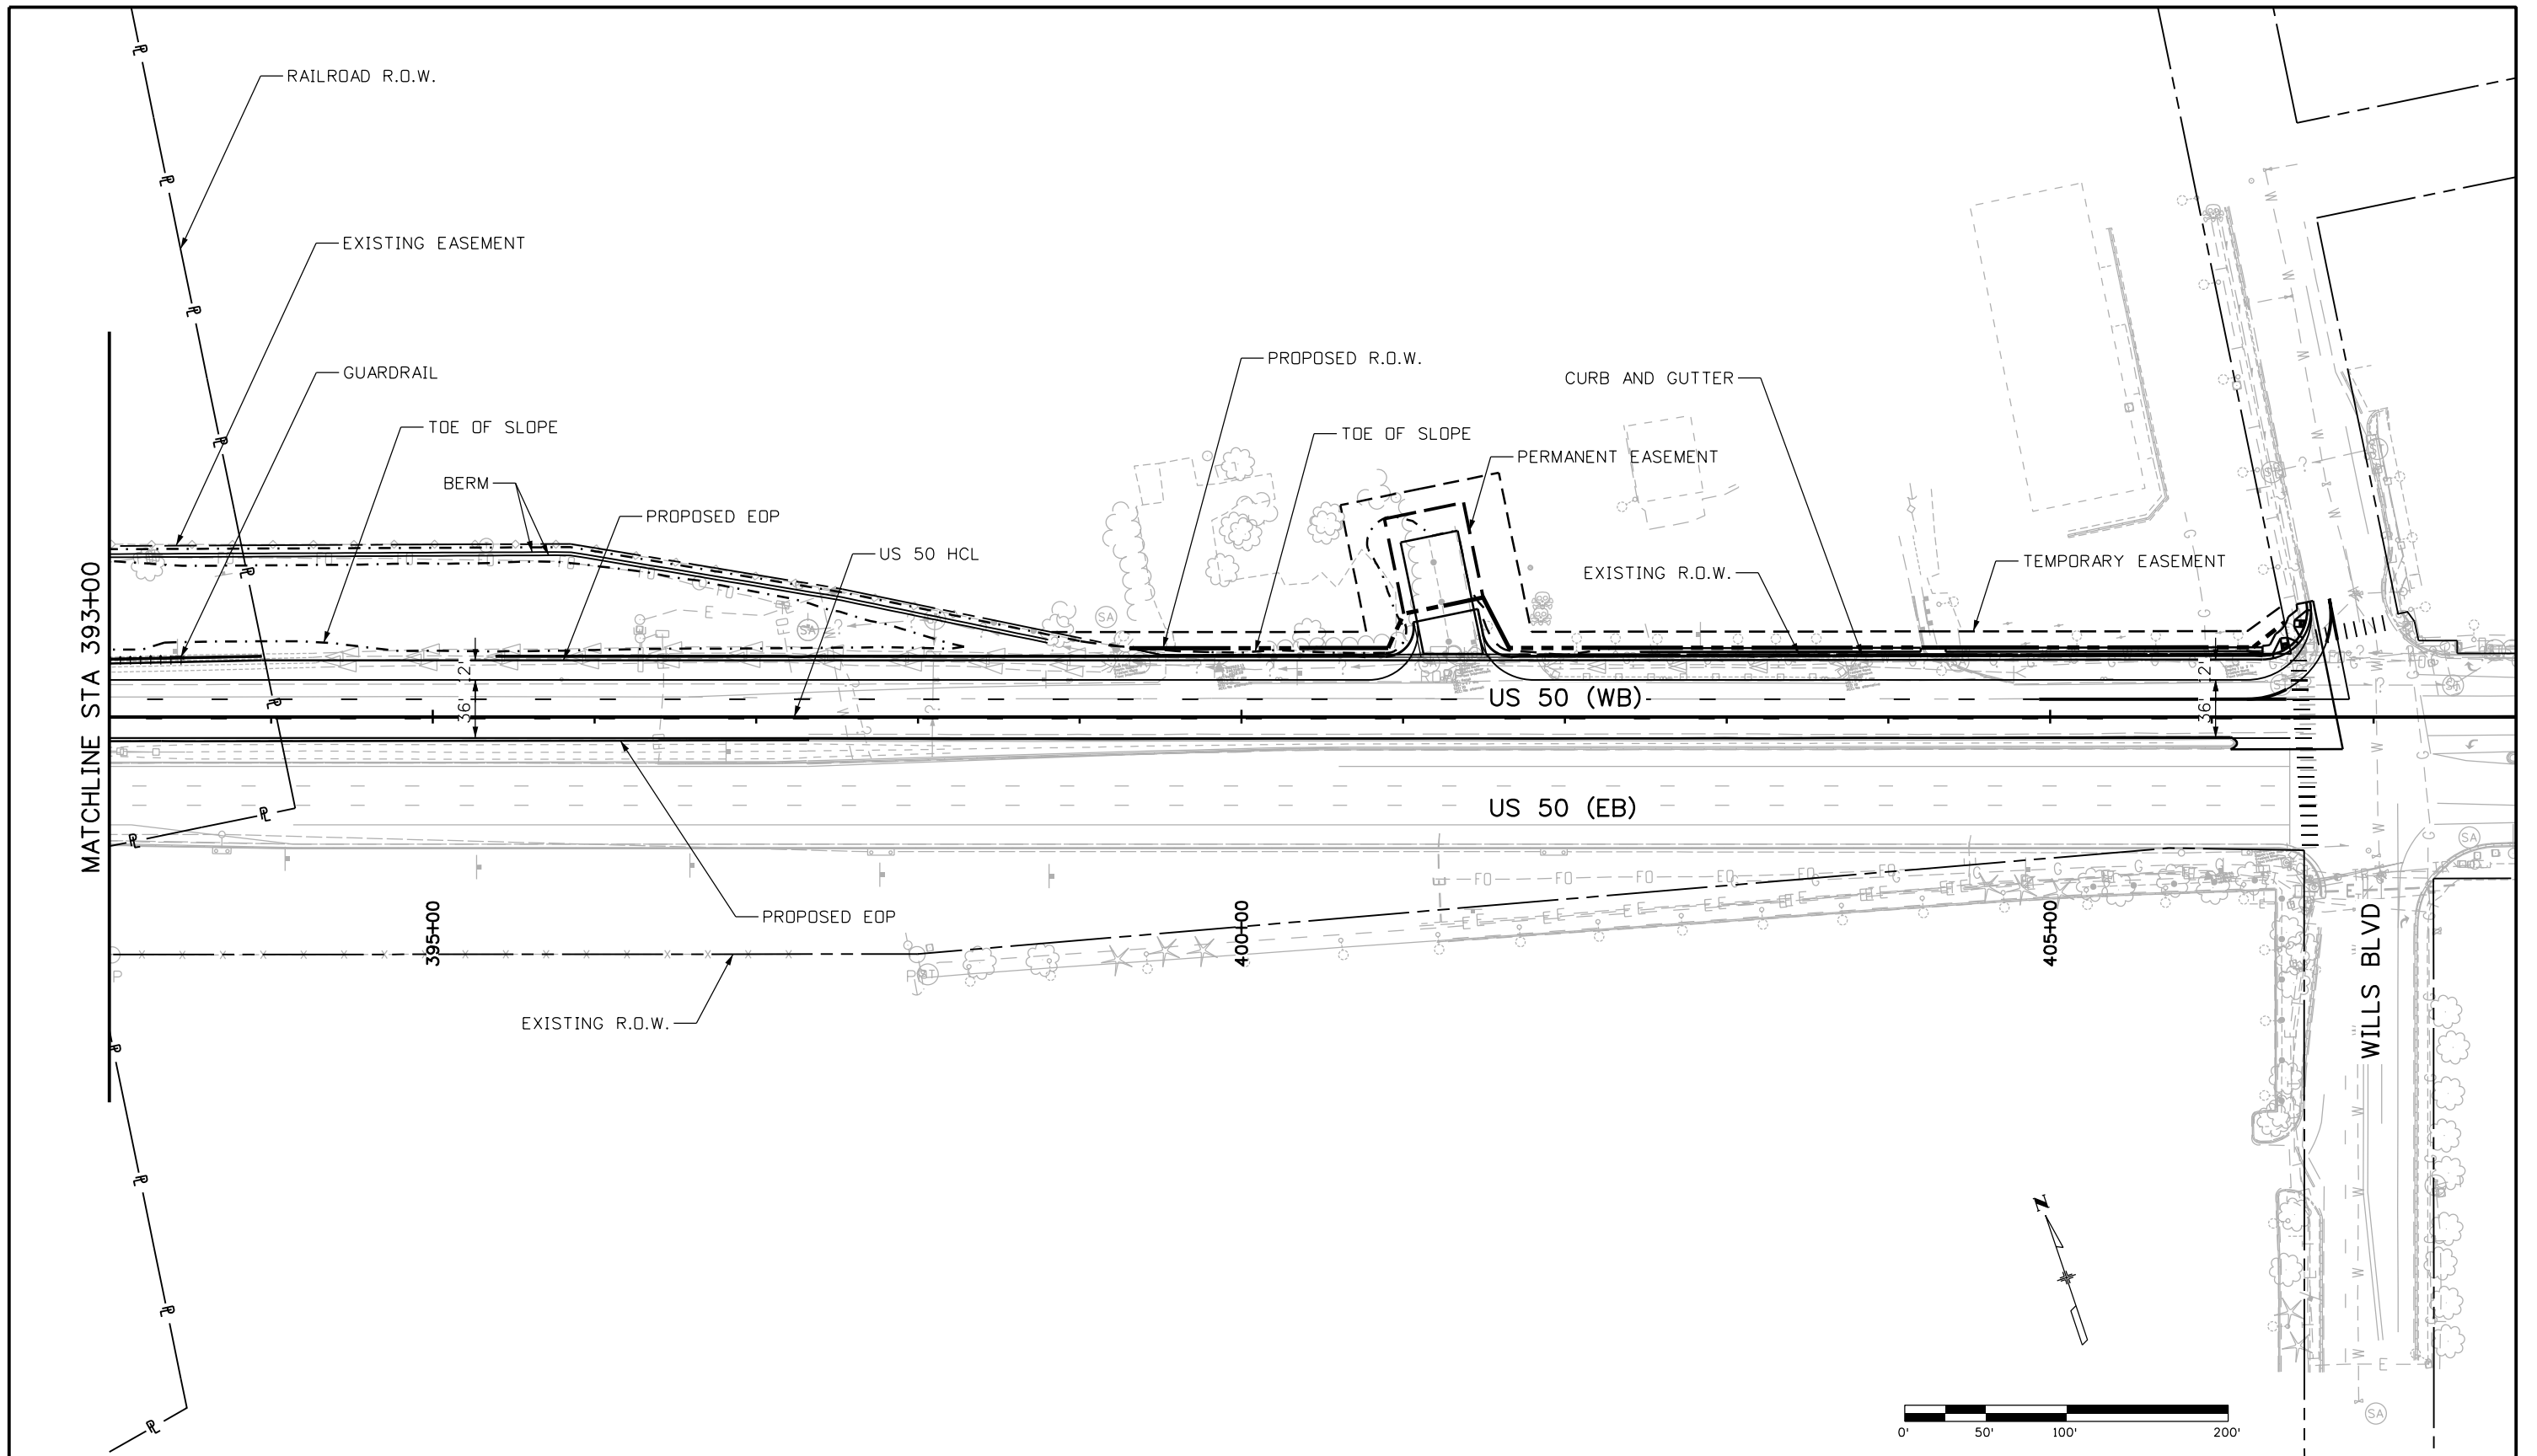

Print Date: 1/31/2016		Sheet Revisions		Colorado Department of Transportation		As Constructed		US 50 WEST EA US 50 PLAN		Project No./Code				
File Name: EA-Plan22.dgn		Date:	Comments	Init.	 902 Erie Avenue Pueblo, CO 81001 Phone: 719-562-5509 FAX: 719-546-5702		No Revisions:		Designer: ACE Detailer: AB Subset: PLAN		FSA 0503-081			
Horiz. Scale: 1:100 Vert. Scale: As Noted							Revised:				Structure Numbers		20448	
 J. F. SATO AND ASSOCIATES 5898 South Rapp Street Littleton, Colorado 80120							Void:				Subset Sheets: 22 of 26		Sheet Number	
				Region 2		DTD								

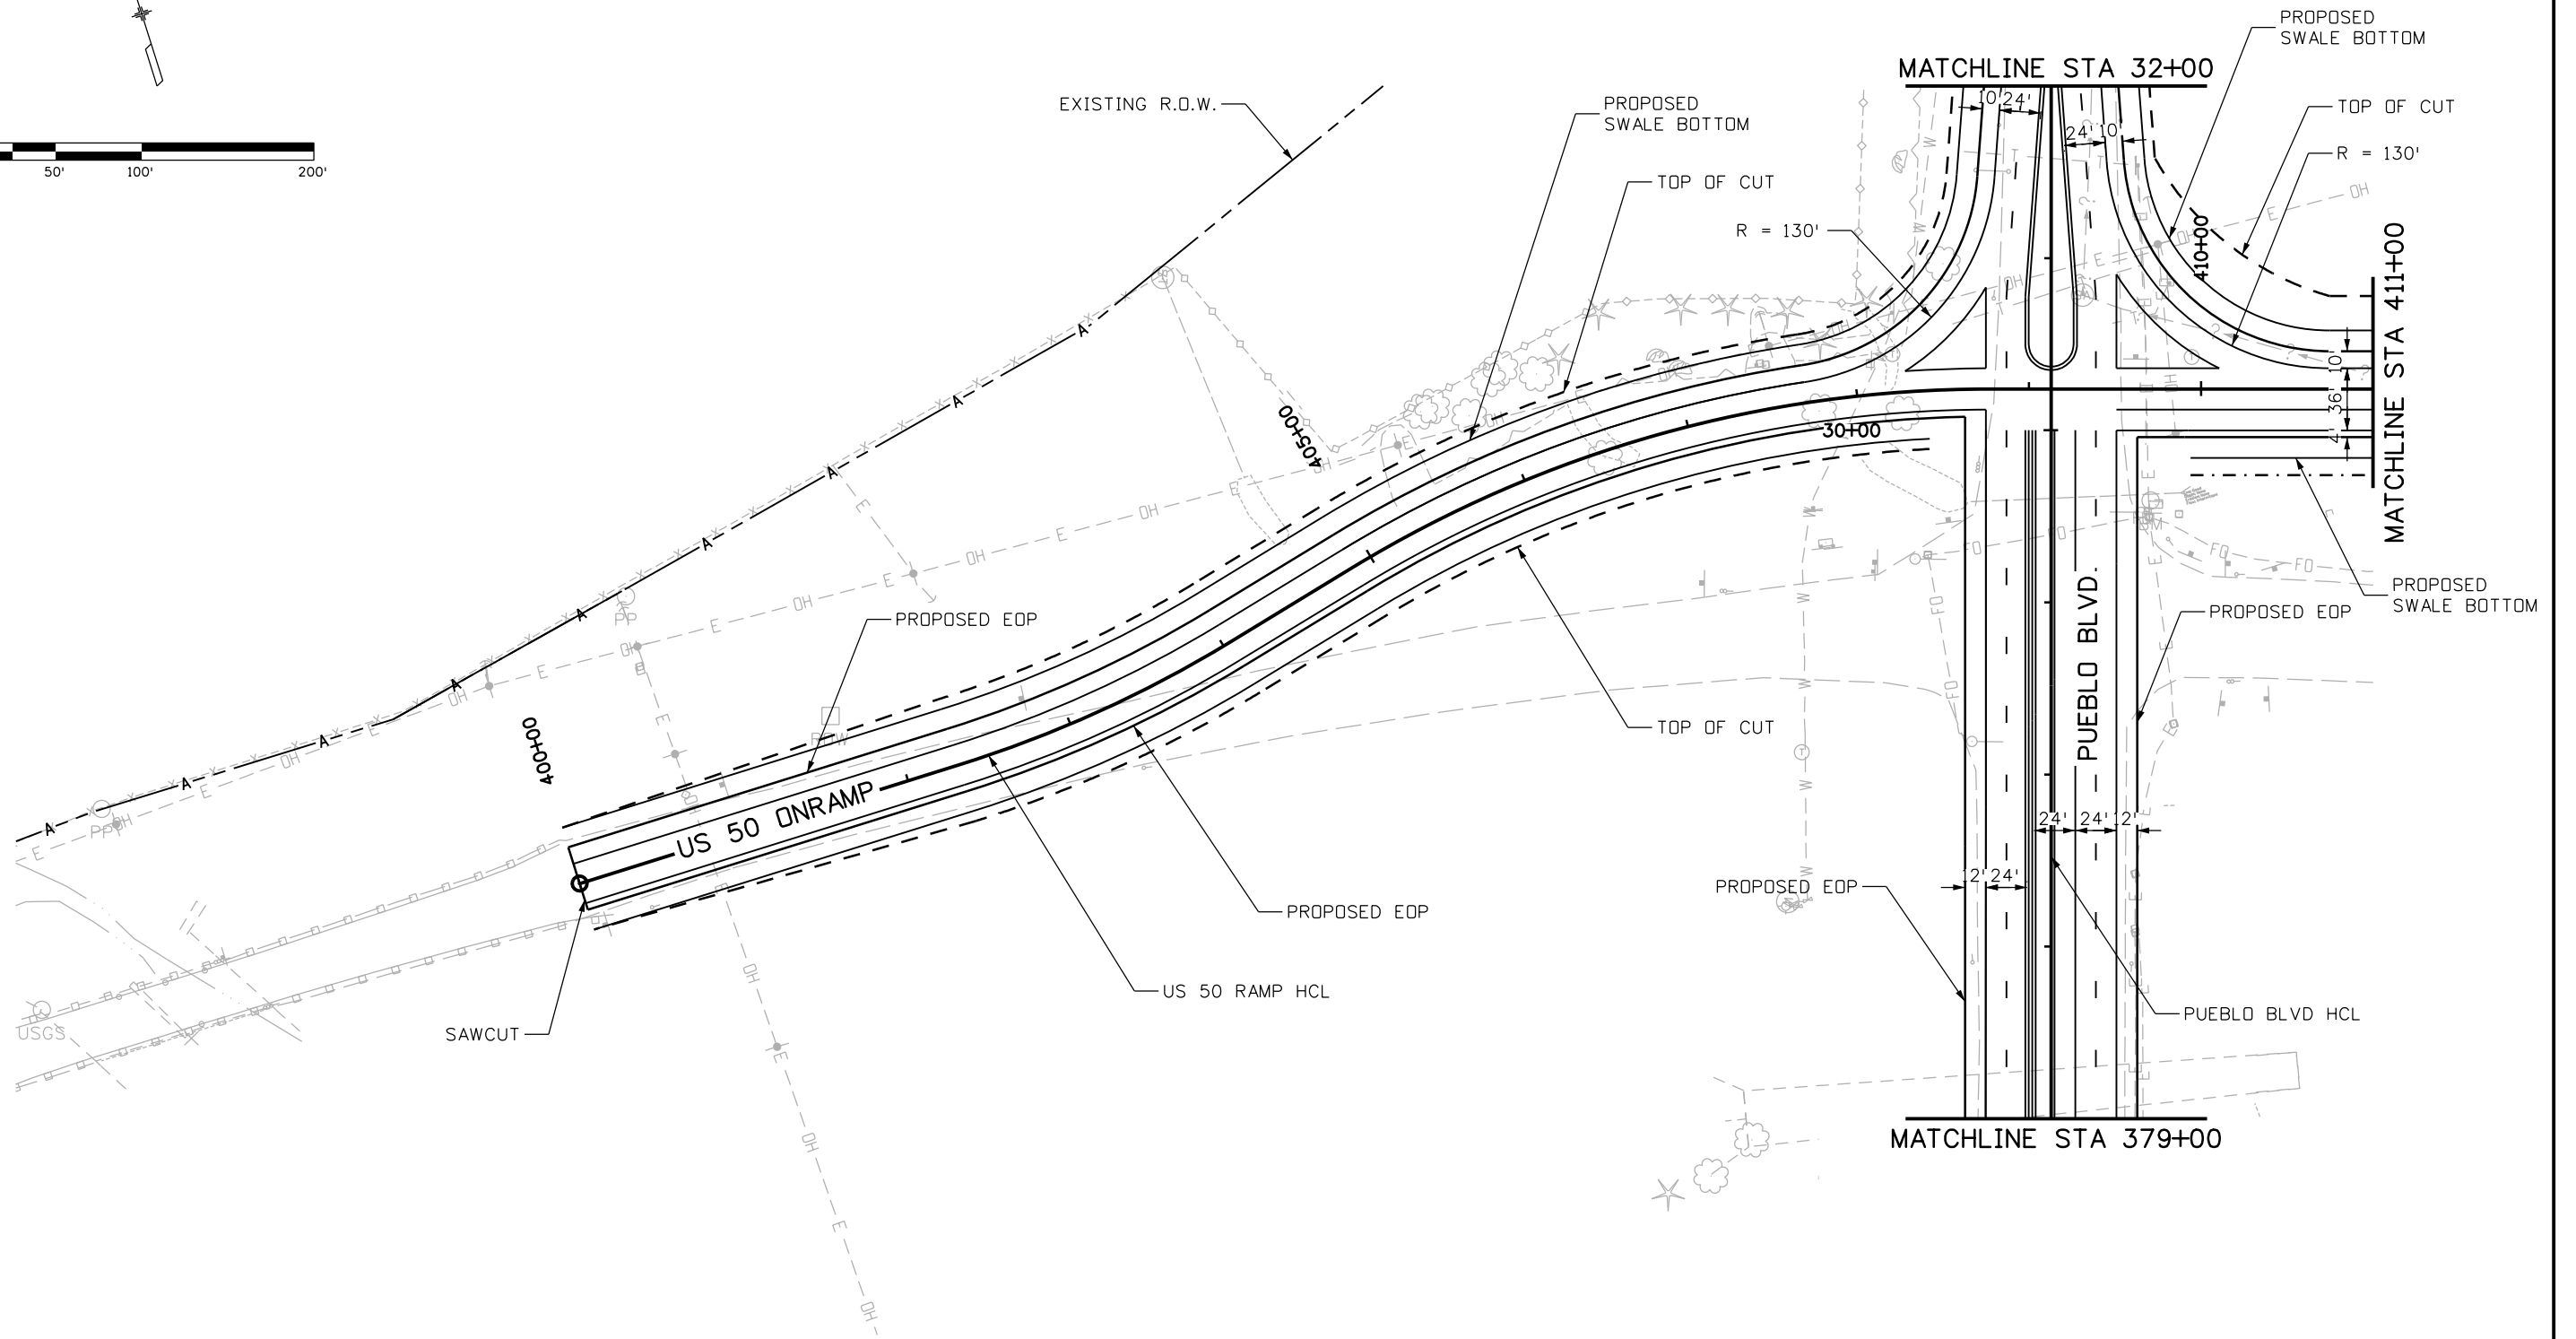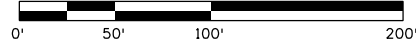

Print Date: 1/31/2016
 File Name: EA-Plan23.dgn
 Horiz. Scale: 1:100 Vert. Scale: As Noted



Sheet Revisions

Date:	Comments	Init.

Colorado Department of Transportation
 902 Erie Avenue
 Pueblo, CO 81001
 Phone: 719-562-5509 FAX: 719-546-5702
 Region 2 DTD

As Constructed
No Revisions:
Revised:
Void:



US 50 WEST EA US 50 RAMPS PLAN			
Designer:	ACE	Structure	
Detailer:	AB	Numbers	
Subset:	PLAN	Subset Sheets:	23 of 26

Project No./Code
FSA 0503-081
20448
Sheet Number

JFS&A J. F. SATO AND ASSOCIATES
 5898 South Rapp Street
 Littleton, Colorado 80120

aboonert 10:53:38 PM \\NAS1\0900_Jobs\0940H_WESTBOUND DESIGN\20448_Design\Working\ACE\EA\EA-Plan23.dgn

aboonert 10:53:40 PM \\NAS1\0900_Jobs\0940H_WESTBUND DESIGN\20448_Design\Working\ACE\EA\EA-Plan24.dgn

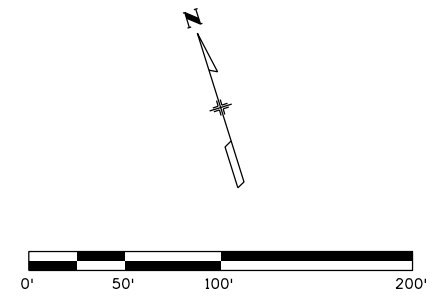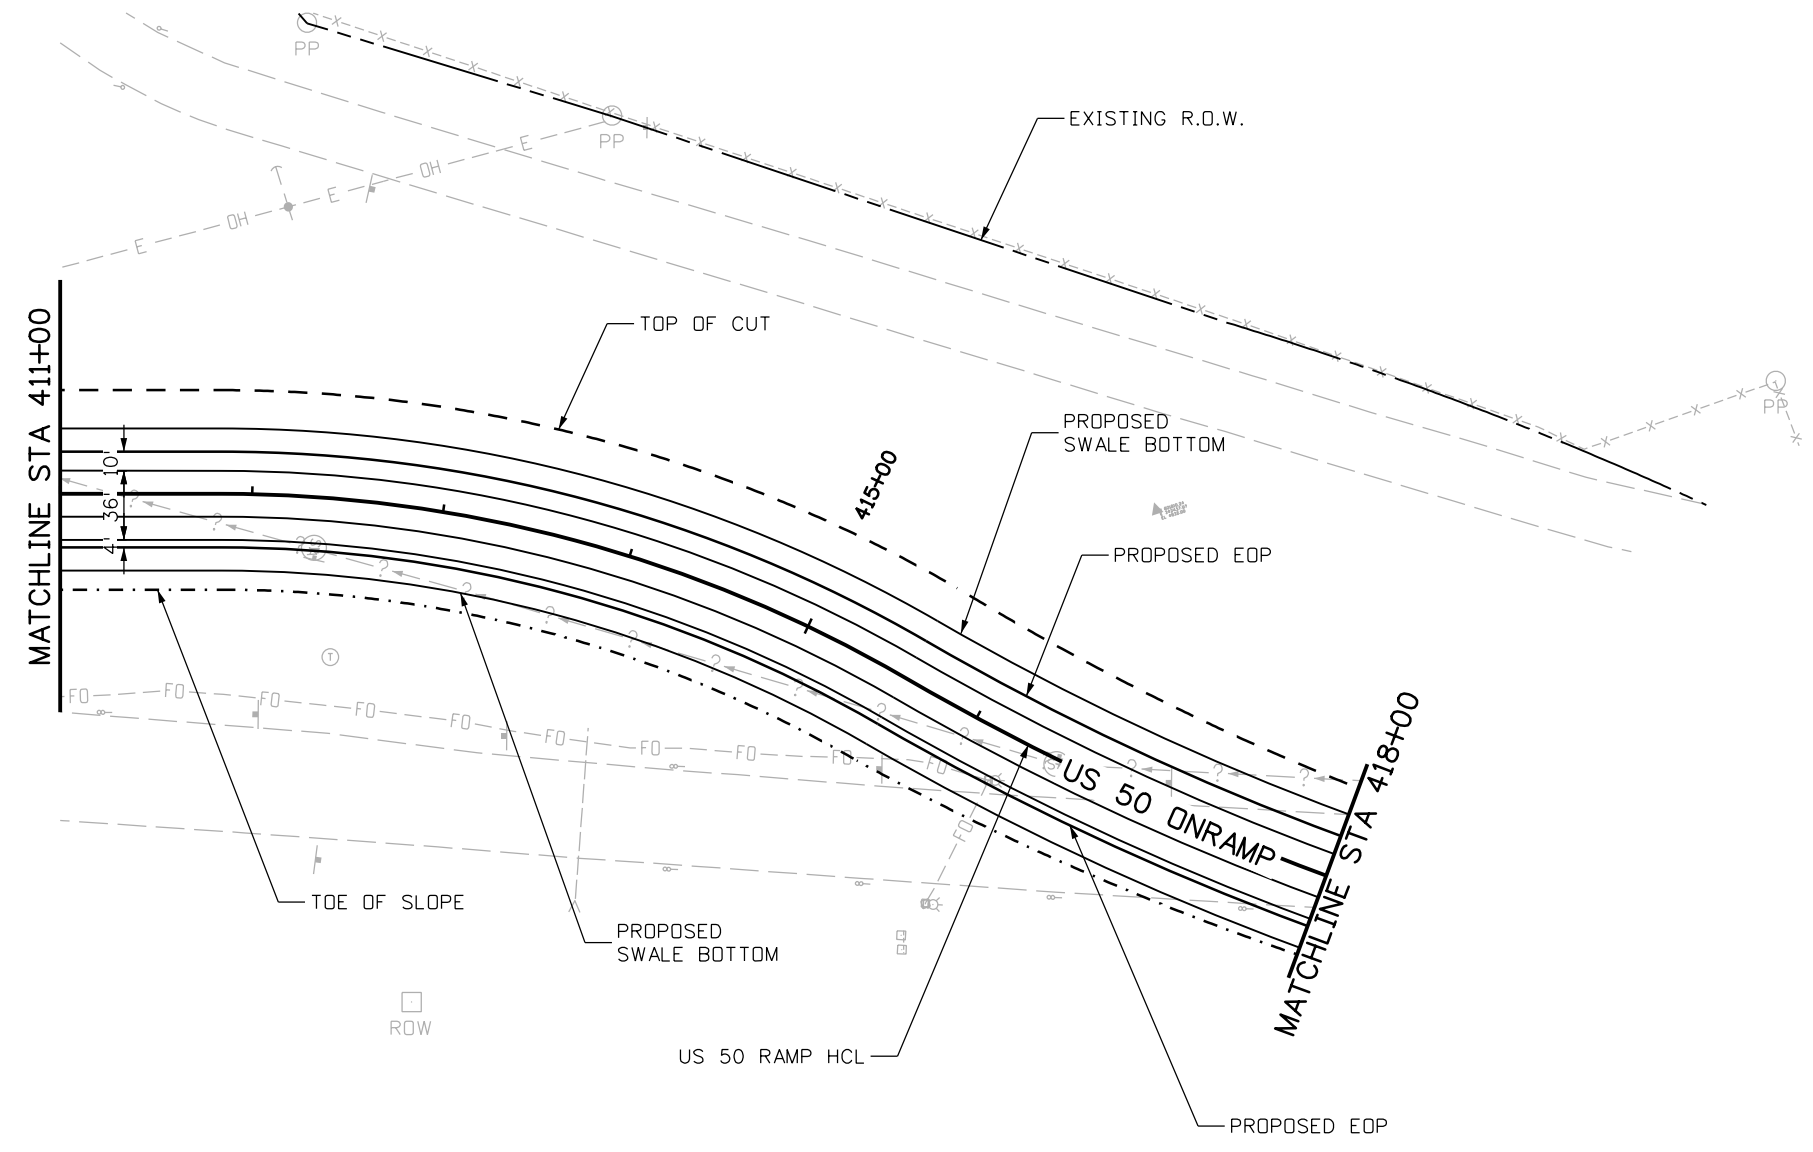

Print Date: 1/31/2016
 File Name: EA-Plan24.dgn
 Horiz. Scale: 1:100 Vert. Scale: As Noted

JFS&A J. F. SATO AND ASSOCIATES
 5898 South Rapp Street
 Littleton, Colorado 80120

Sheet Revisions		
Date:	Comments	Init.

Colorado Department of Transportation



902 Erie Avenue
 Pueblo, CO 81001
 Phone: 719-562-5509 FAX: 719-546-5702


Region 2 DTD

As Constructed
No Revisions:
Revised:
Void:

**US 50 WEST EA
 US 50 RAMPS
 PLAN**

Designer:	ACE	Structure Numbers	
Detailer:	AB		
Subset:	PLAN	Subset Sheets: 24 of 26	

Project No./Code
FSA 0503-081
20448
Sheet Number

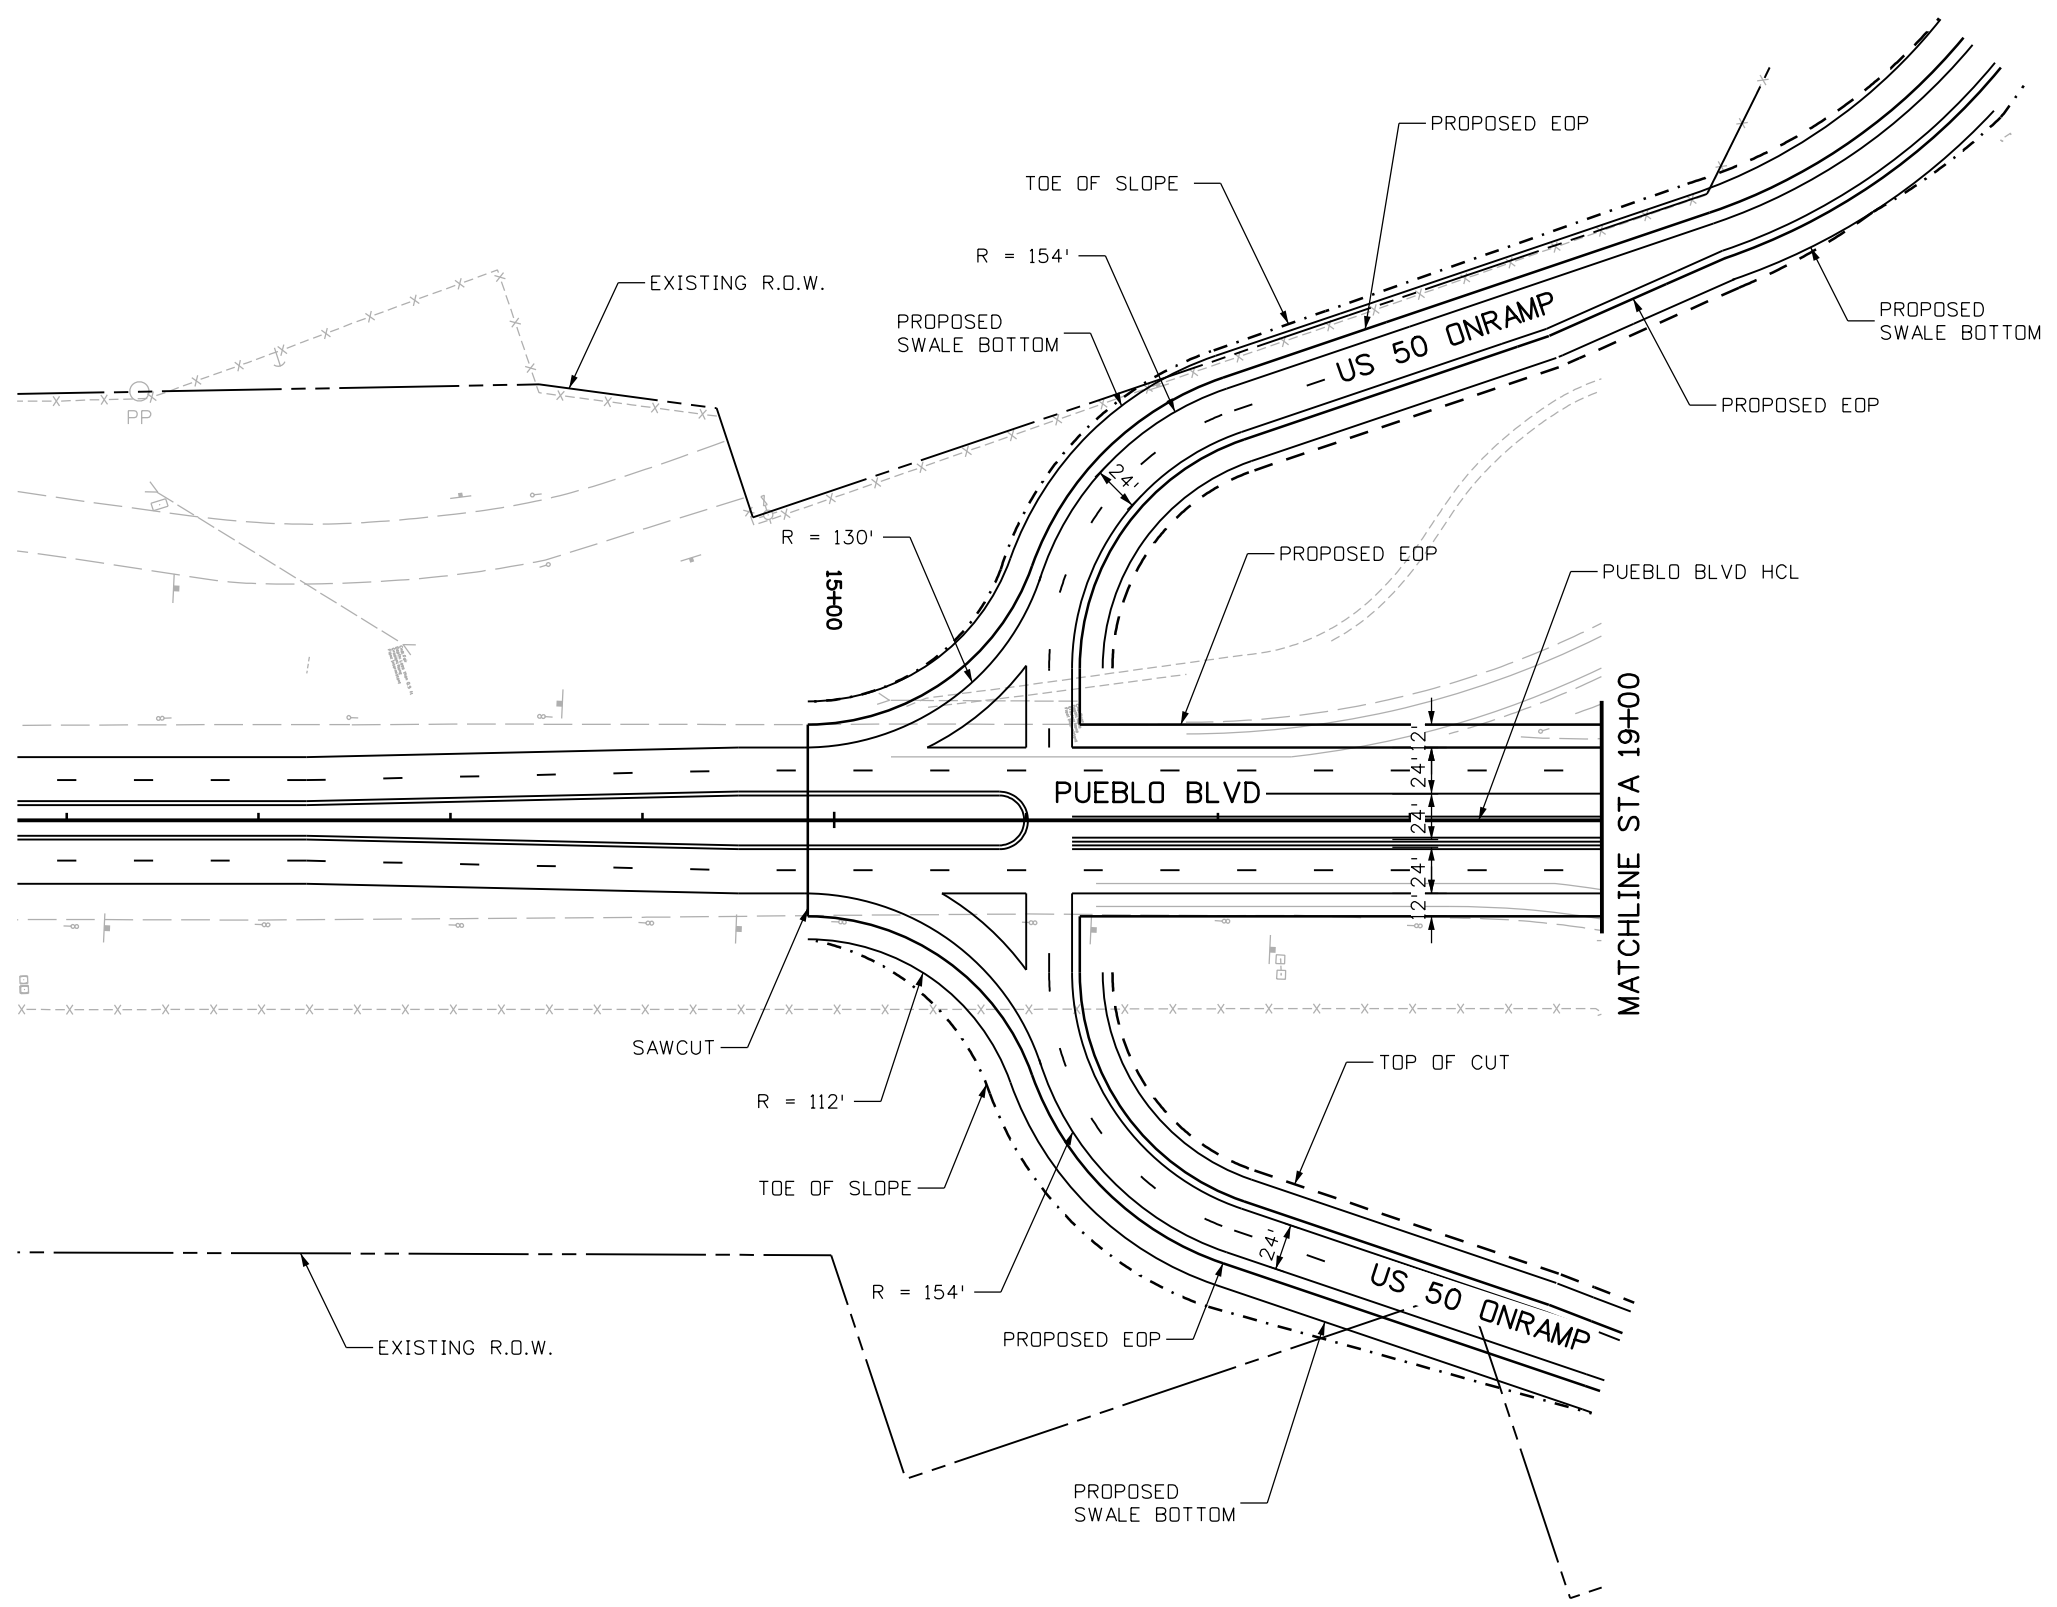

aboonert 10:53:42 PM \\NAS1\0900_Jobs\0940H_WESTBUND DESIGN\20448_Design\Working\ACE\EA\EA-Plan25.dgn

Print Date: 1/31/2016	
File Name: EA-Plan25.dgn	
Horiz. Scale: 1:100 Vert. Scale: As Noted	
JFS&A J. F. SATO AND ASSOCIATES 5898 South Rapp Street Littleton, Colorado 80120	

Sheet Revisions		
Date:	Comments	Init.

Colorado Department of Transportation

 902 Erie Avenue
 Pueblo, CO 81001
 Phone: 719-562-5509 FAX: 719-546-5702
Region 2 **DTD**

As Constructed
No Revisions:
Revised:
Void:

US 50 WEST EA PUEBLO BLVD PLAN			
Designer:	ACE	Structure Numbers	
Detailer:	AB		
Subset:	PLAN	Subset Sheets: 25 of 26	

Project No./Code
FSA 0503-081
20448
Sheet Number

