


Figure 2E.12a. Example of Signing for a Two-Lane Intermediate or Minor Interchange Exit with an Option Lane and Auxiliary Lanes

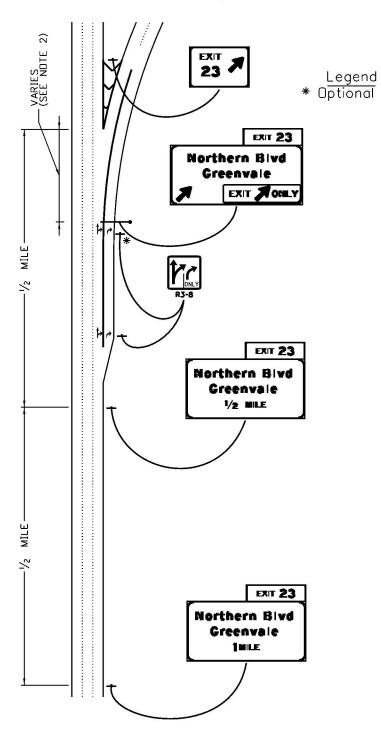

Computer File Information		Sheet Revisions	Colorado Department of Transportation	INTERMEDIATE AND MINOR	STANDARD PLAN NO.
Creation Date: 06/24/2016 Initials: DiNARDD		Date: Comments	2829 West Howard Place		STANDARD I LARA RO.
Last Modification Date: Initials:	R-X)		Denver, CD 80204	INTERCHANGE MULTI-LANE	DS-614-18
Full Path: www.coloradodot.info/library/traffic/traffic-s-standard-plans	R-X)		Phone: 303-757-9654 FAX: 303-757-9219	EXITS WITH OPTION LANE	DS-014-10
Drawing File Name: DS-614-18_1of1.dgn	R-X)				Sheet No. 1 of 1
CAD Ver.: MicroStation V8 Scale: Not to Scale Units: English	R-X)		Traffic Safety & Engineering KCM/TCD	Issued By: Safety & Traffic Engineering Branch July 4, 2012	

GENERAL NOTES

1. THE FIGURES IN THIS STANDARD DETAIL MAY BE USED IN SUBSTITUTION TO FIGURES 2E.11 AND 2E.12, RESPECTIVELY, AS PRESENTED IN THE MUTCD.

THE LOCATION OF THE EXIT DIRECTION SIGN SHOULD BE LOCATED BETWEEN THE THEORETICAL GORE AND THE POINT OF EXIT CURVATURE (TYPICALLY 100-200 FEET UPSTREAM OF THE THEORETICAL GORE).