


LANE LINE CONTRAST STRIPING

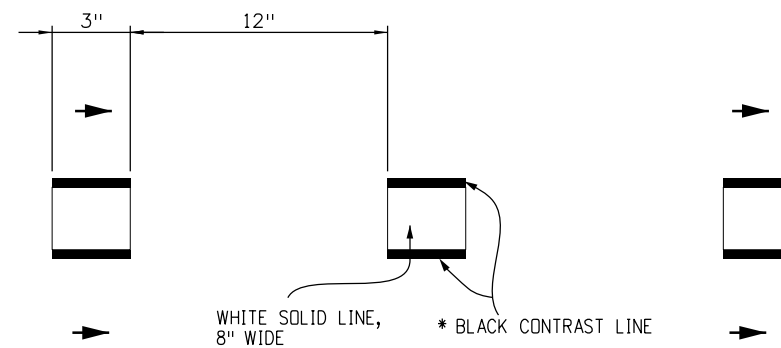


LANE DROP LINE CONTRAST STRIPING


| *CONTRAST LINE DIMENSIONS | | |
|---------------------------|---------------------------|-------------|
| White | Black Contrast (per side) | Total Width |
| 6" | 1.5" | 9" |
| 8" | 1.5" | 11" |

GENERAL NOTES

1. CONTRAST AND SHADOW MARKING MAY ONLY BE USED ON CONCRETE PAVEMENT.
2. WHEN USED, BLACK SHADOW MARKING SHALL BE PLACED DOWNSTREAM OF THE ABUTTING WHITE LINE.
3. BLACK SHADOW LINE MUST BE SAME WIDTH AS ADJOINING WHITE MARKING.
4. FOR 12 INCHES WIDE LINES USE SHADOW MARKINGS.

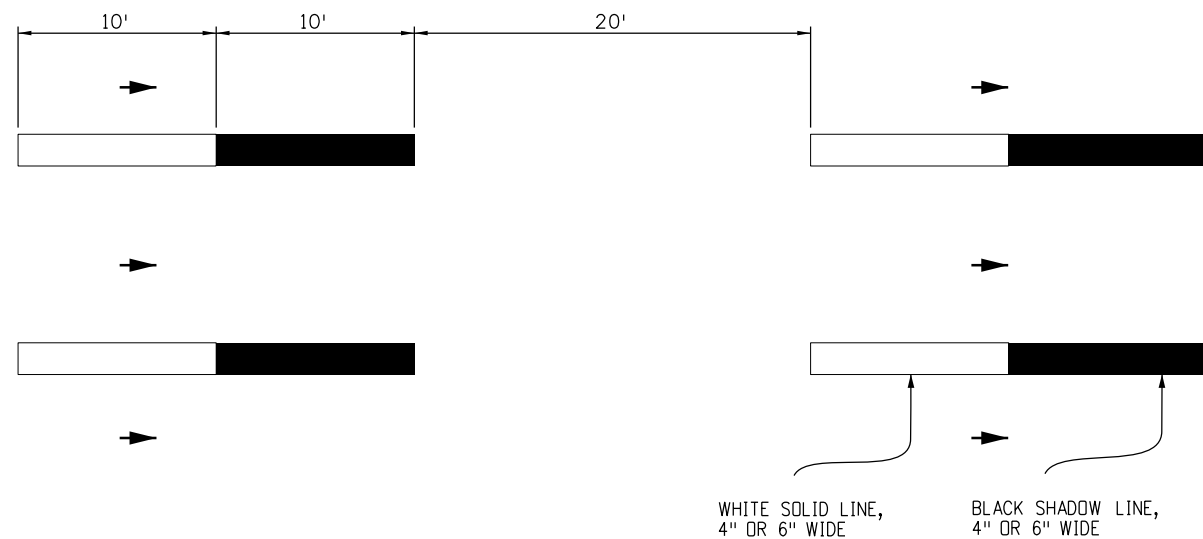


LANE LINE SHADOW STRIPING

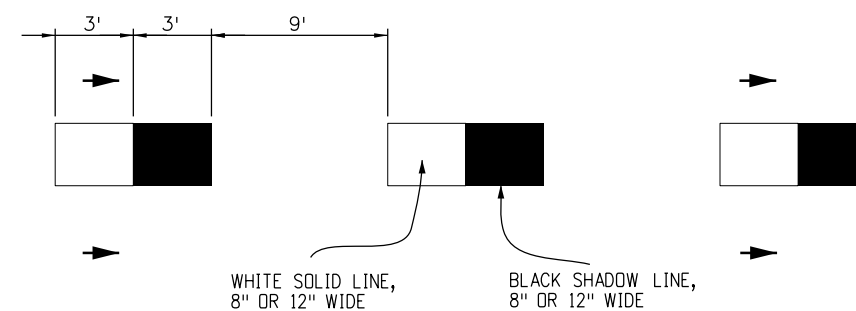


LANE DROP LINE SHADOW STRIPING


➔ TRAFFIC DIRECTION

SHADOW AND CONTRAST PAVEMENT MARKINGS


| | | | | | | | |
|--------------------------------------------------------------|--|------------------------|---------------------|---|----------------------------------------------------------------------------------------------|---------------------------|--|
| Computer File Information | | Sheet Revisions | | Colorado Department of Transportation  2829 W. Howard Pl. Denver, CO 80204 Phone: 303-757-9654 FAX: 303-757-9219 Traffic Safety & Engineering | PAVEMENT MARKINGS Issued By: Traffic & Safety Engineering Branch June 12, 2019 | STANDARD PLAN NO. | |
| Creation Date: 06/17/19 | | Date: | Comments | | | DS-627-1 | |
| Created By: Butta | | 04/11/23 | UPDATED SHEET STYLE | | | Standard Sheet No. 1 of 2 | |
| Last Modification Date: 04/11/23 | | | | | | Project Sheet Number: | |
| Last Modified By: NRIVERA | | | | | | | |
| CAD Ver.: MicroStation V8 Scale: Not to Scale Units: English | | | | EB | | | |

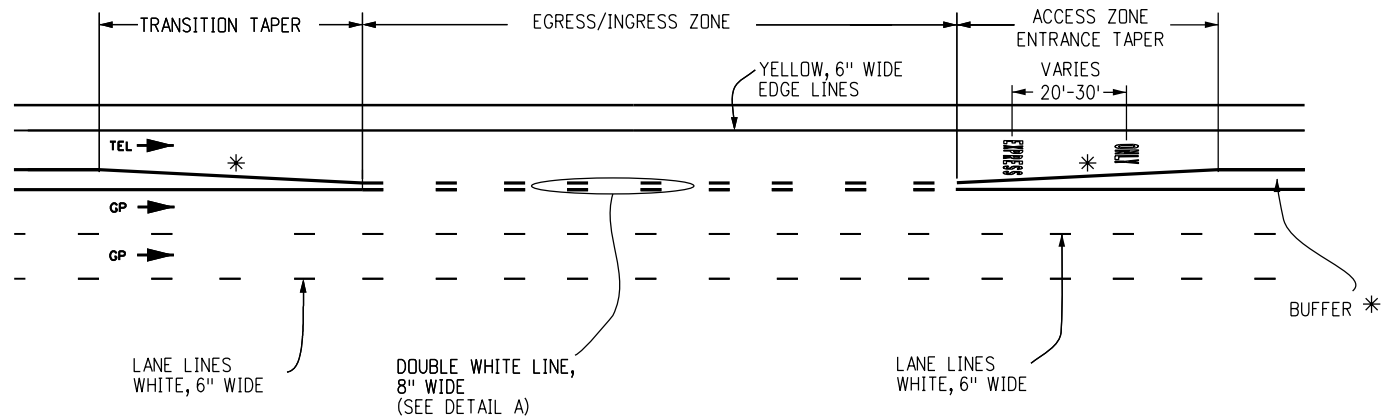

EGRESS AND INGRESS ZONE

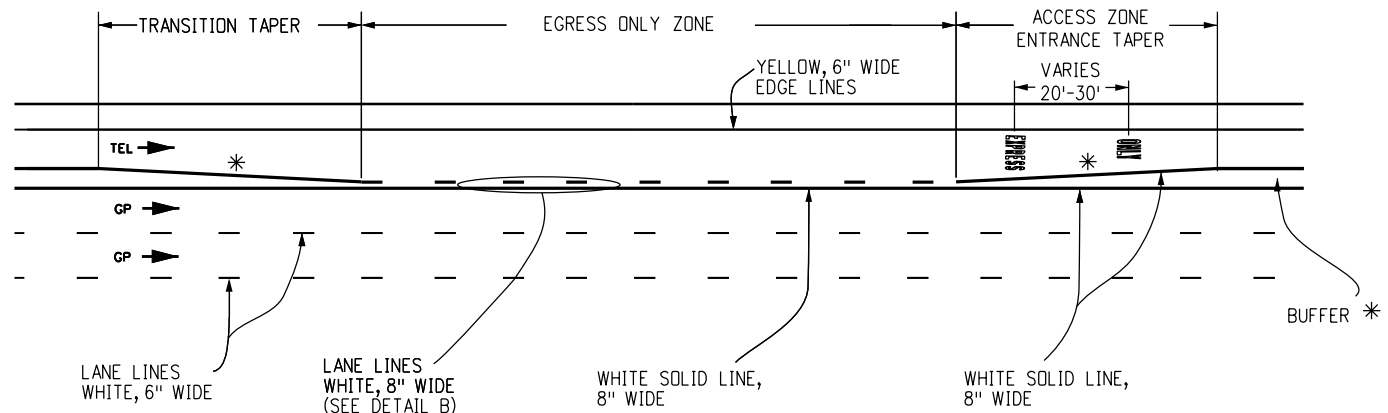

EGRESS ONLY ZONE

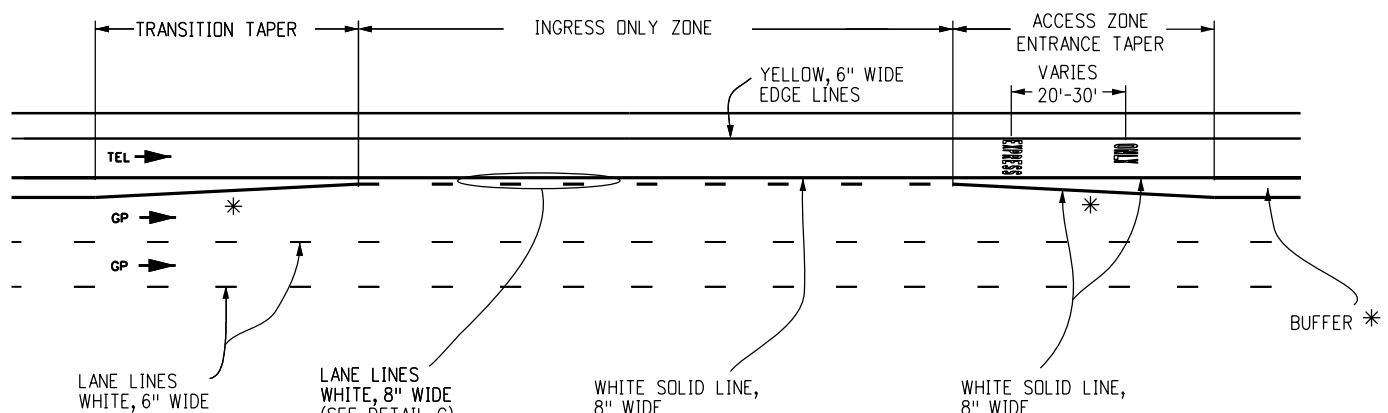

INGRESS ONLY ZONE

GENERAL NOTES


1. FOR TRANSITION AND ACCESS ZONE ENTRANCE TAPER LENGTH SEE GENERAL NOTES ON S-627-1 SHEET 8.
2. EGRESS AND/OR INGRESS ONLY ZONE LENGTH SHALL BE DETERMINED BY TRAFFIC ANALYSIS.
- * 3. FOR BUFFER WIDTHS GREATER THAN 2 FEET, TRANSITION AND ACCESS ZONE TAPERS SHALL BE INSTALLED.

FOR BUFFER WIDTHS GREATER THAN 4 FEET, CHEVRON MARKINGS SHOULD BE INSTALLED (SEE MUTCD SECTION 3B.24 AND FIGURE 3D.2(A)).
4. EGRESS AND/OR INGRESS ONLY ZONES MAY BE INSTALLED AS NECESSARY TO FACILITATE THE SAFETY AND OPERATION OF AN EXPRESS LANE.

EGRESS OR INGRESS ONLY ZONES DO NOT NEED TO BE INSTALLED IMMEDIATELY AFTER ANOTHER AND MAY BE SEPARATED BASED ON GEOMETRIC AND OPERATIONAL CONDITIONS.

LEGEND

- TEL - TOLL/EXPRESS LANE
- GP - GENERAL PURPOSE LANE
- ▶ - DIRECTION OF TRAVEL

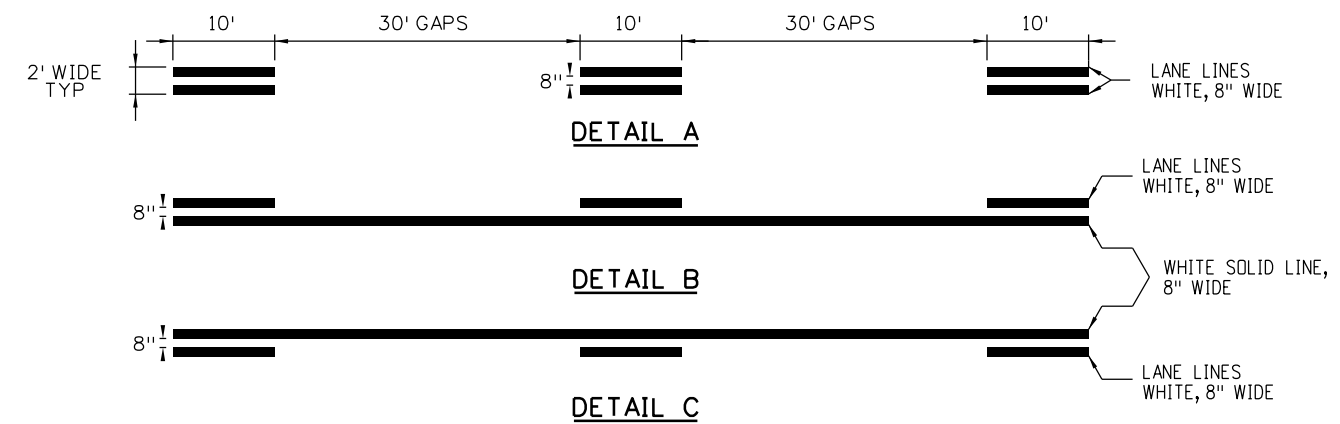

**TYPICAL INSTALLATION
EGRESS AND INGRESS LANE LINES**

TOLL EXPRESS LANE PAVEMENT MARKINGS

| Computer File Information | |
|----------------------------------|------------------------------------|
| Creation Date: 04/29/19 | |
| Created By: Butta | |
| Last Modification Date: 02/21/24 | |
| Last Modified By: NRIVERA | |
| CAD Ver.: MicroStation V8 | Scale: Not to Scale Units: English |

| Sheet Revisions | |
|-----------------|--------------------------------------------------------------------------------------|
| Date: | Comments |
| (R-2) 02/21/24 | UPDATED GENERAL NOTES ADDED TYPICAL INSTALLATION EGRESS AND INGRESS LANE LINES |
| (R-1) 03/27/23 | UPDATED GENERAL NOTES AND LANE WIDTHS |

Colorado Department of Transportation

2829 W. Howard Pl.
Denver, CO 80204
Phone: 303-757-9654
FAX: 303-757-9219

Traffic Safety & Engineering EB

**PAVEMENT
MARKINGS**

Issued By: Traffic & Safety Engineering Branch April 10, 2019

| STANDARD PLAN NO. |
|---------------------------|
| DS-627-1 |
| Standard Sheet No. 2 of 2 |
| Project Sheet Number: |