



LEGEND

- PROPOSED ROW
- EXISTING ROW I-25 EA
- PROPOSED ROADWAY
- PROPOSED BRIDGE
- NOT PART OF US 24 PROJECT
- BRIDGES NOT PART OF US 24 PROJECT
- PROPOSED SIDEWALK
- PROPOSED WALL
- PROPOSED PARK AND RIDE
- EXISTING TRAIL
- PROPOSED TRAIL
- PROPOSED TRAIL (BY OTHERS)

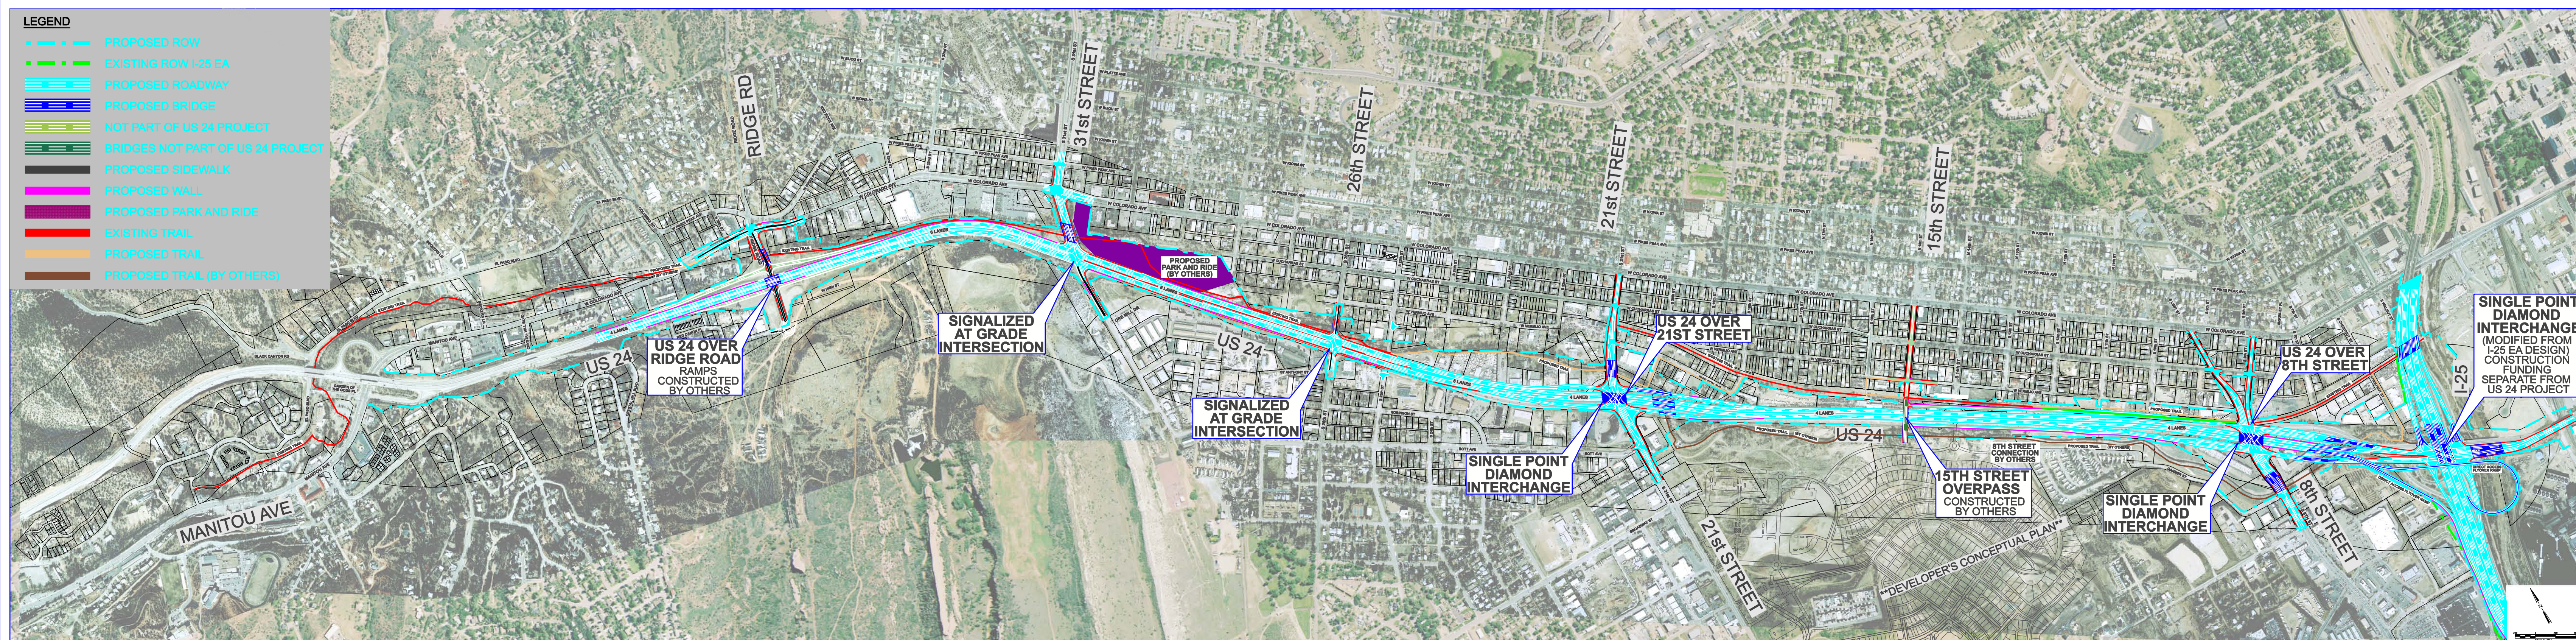

US 24 WEST MIDLAND EXPRESSWAY: THE RECOMMENDED ALTERNATIVE

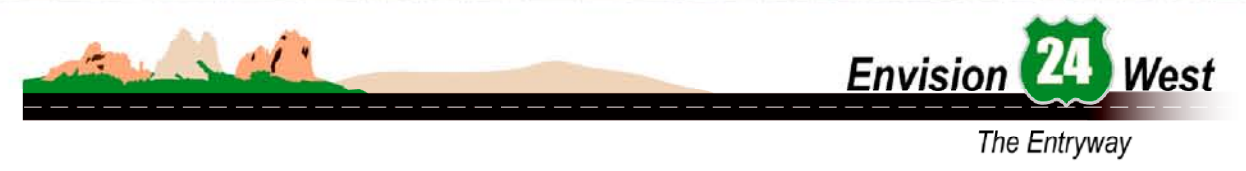

US 24 WEST MIDLAND EXPRESSWAY: THE PROPOSED ACTION

NOT FOR CONSTRUCTION
DATE: 02/28/09