
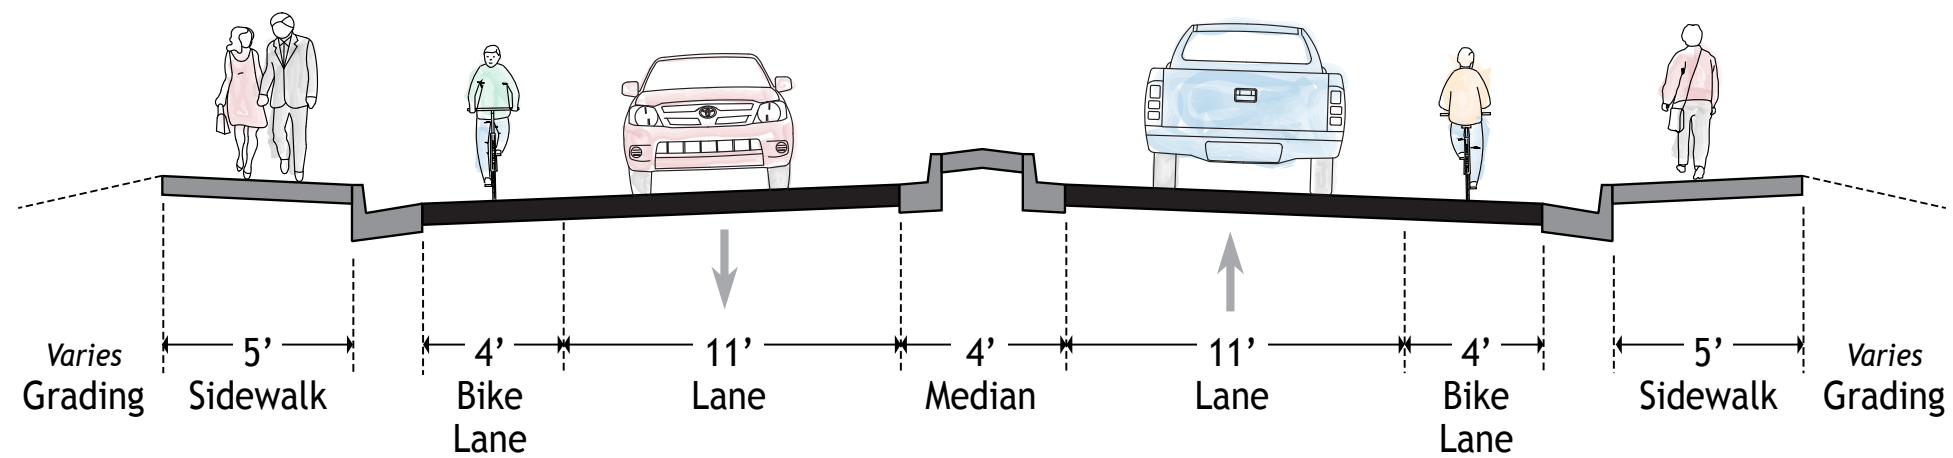


INTERSECTION REFINEMENTS

ROUNDBABOUTS


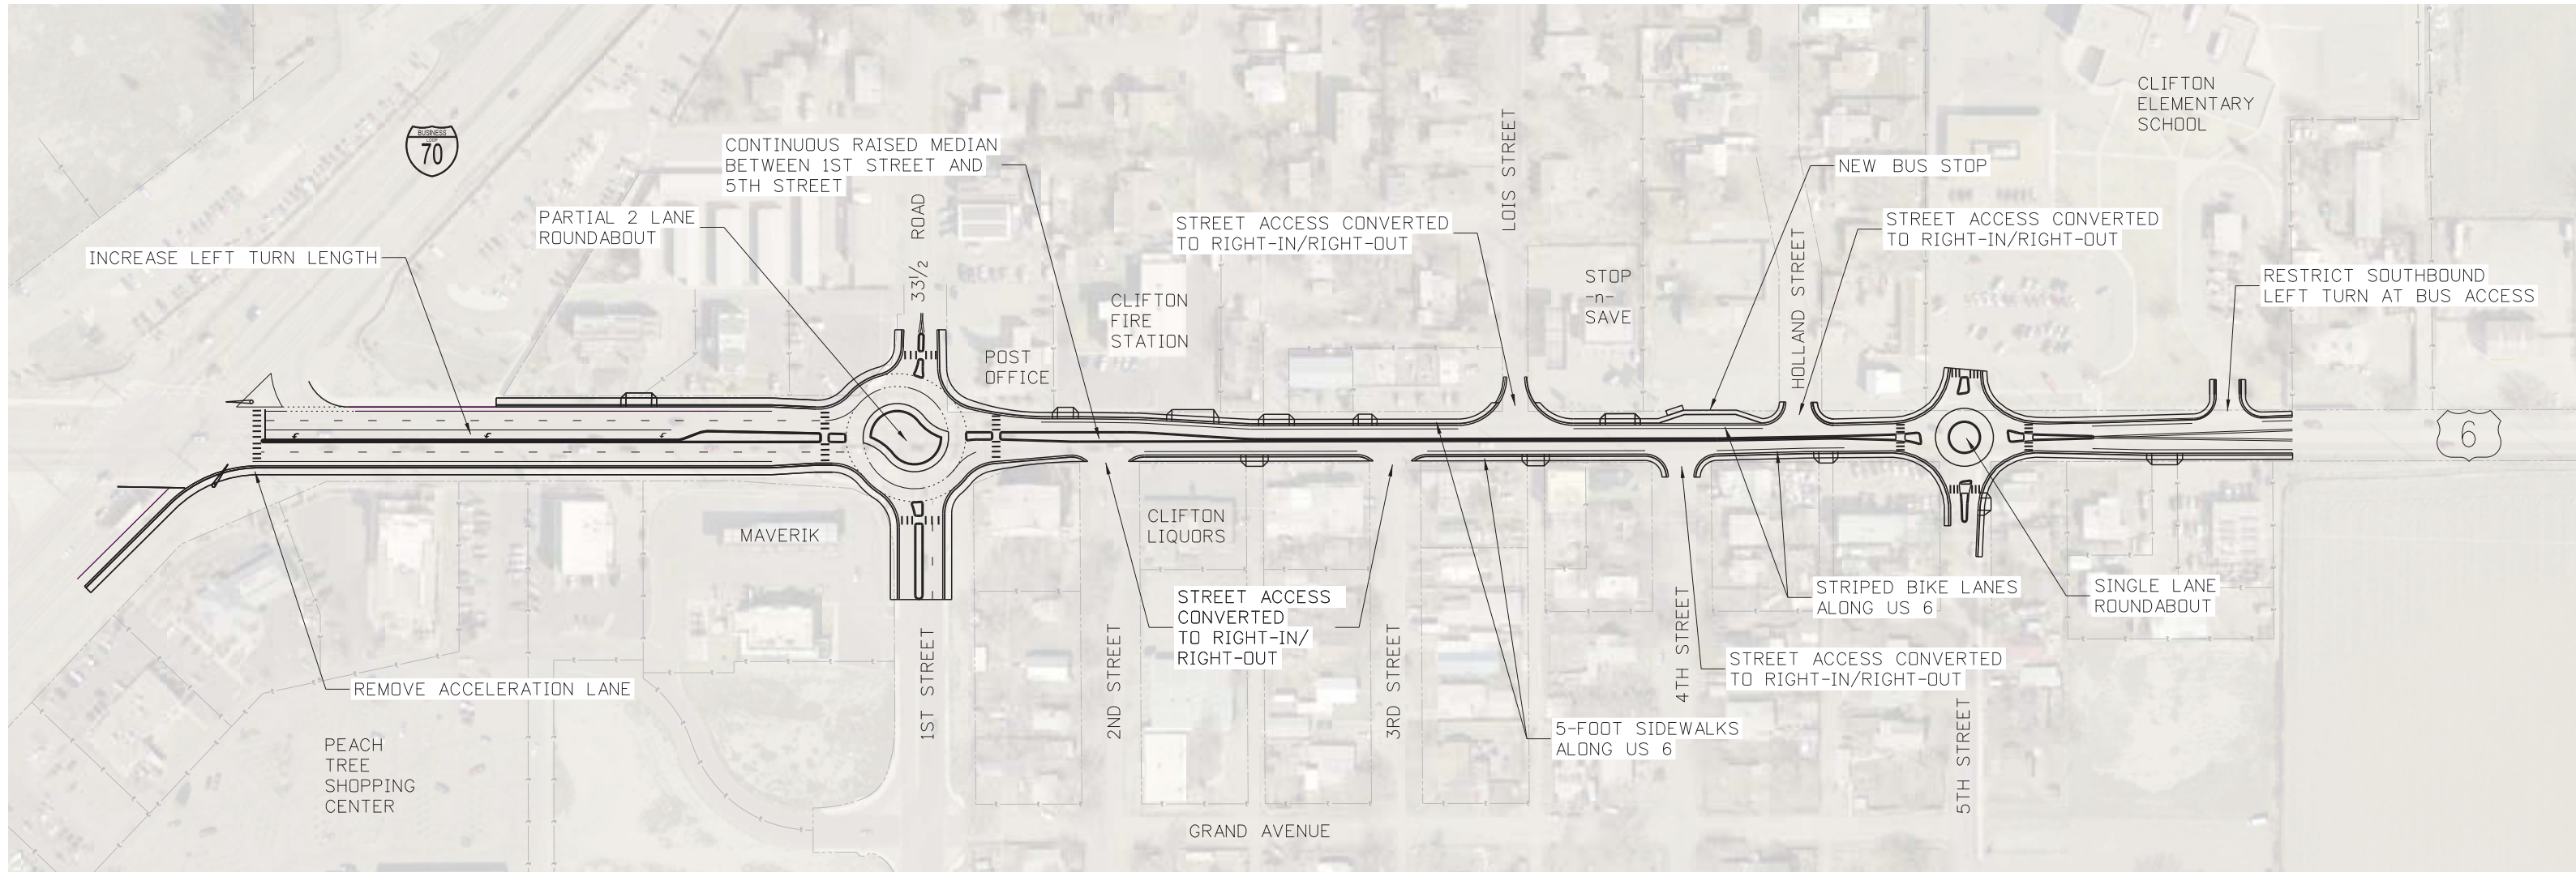


Cross Section

- + Between 1st St. & 5th St.
- + 4' Median
- + Roundabouts
- + Narrower Width
- + Continuous Medians

INTERSECTION REFINEMENTS

SIGNALS

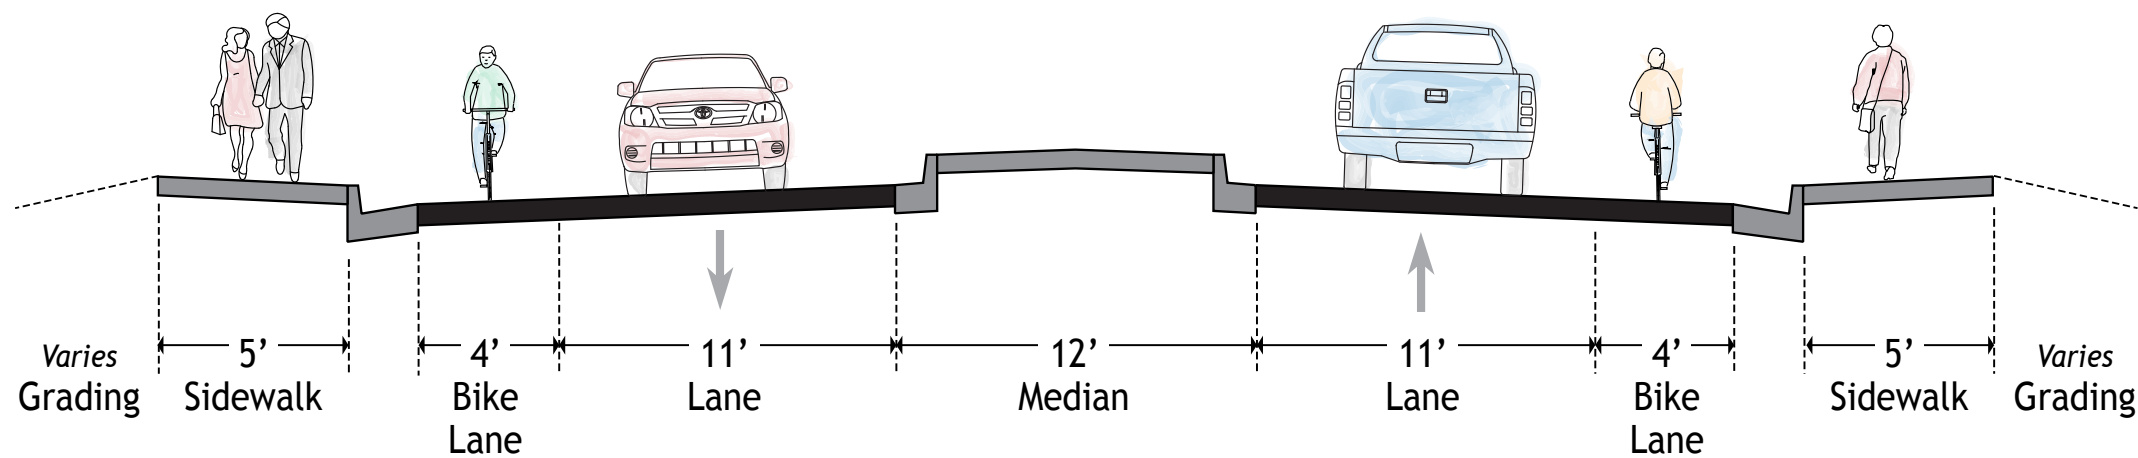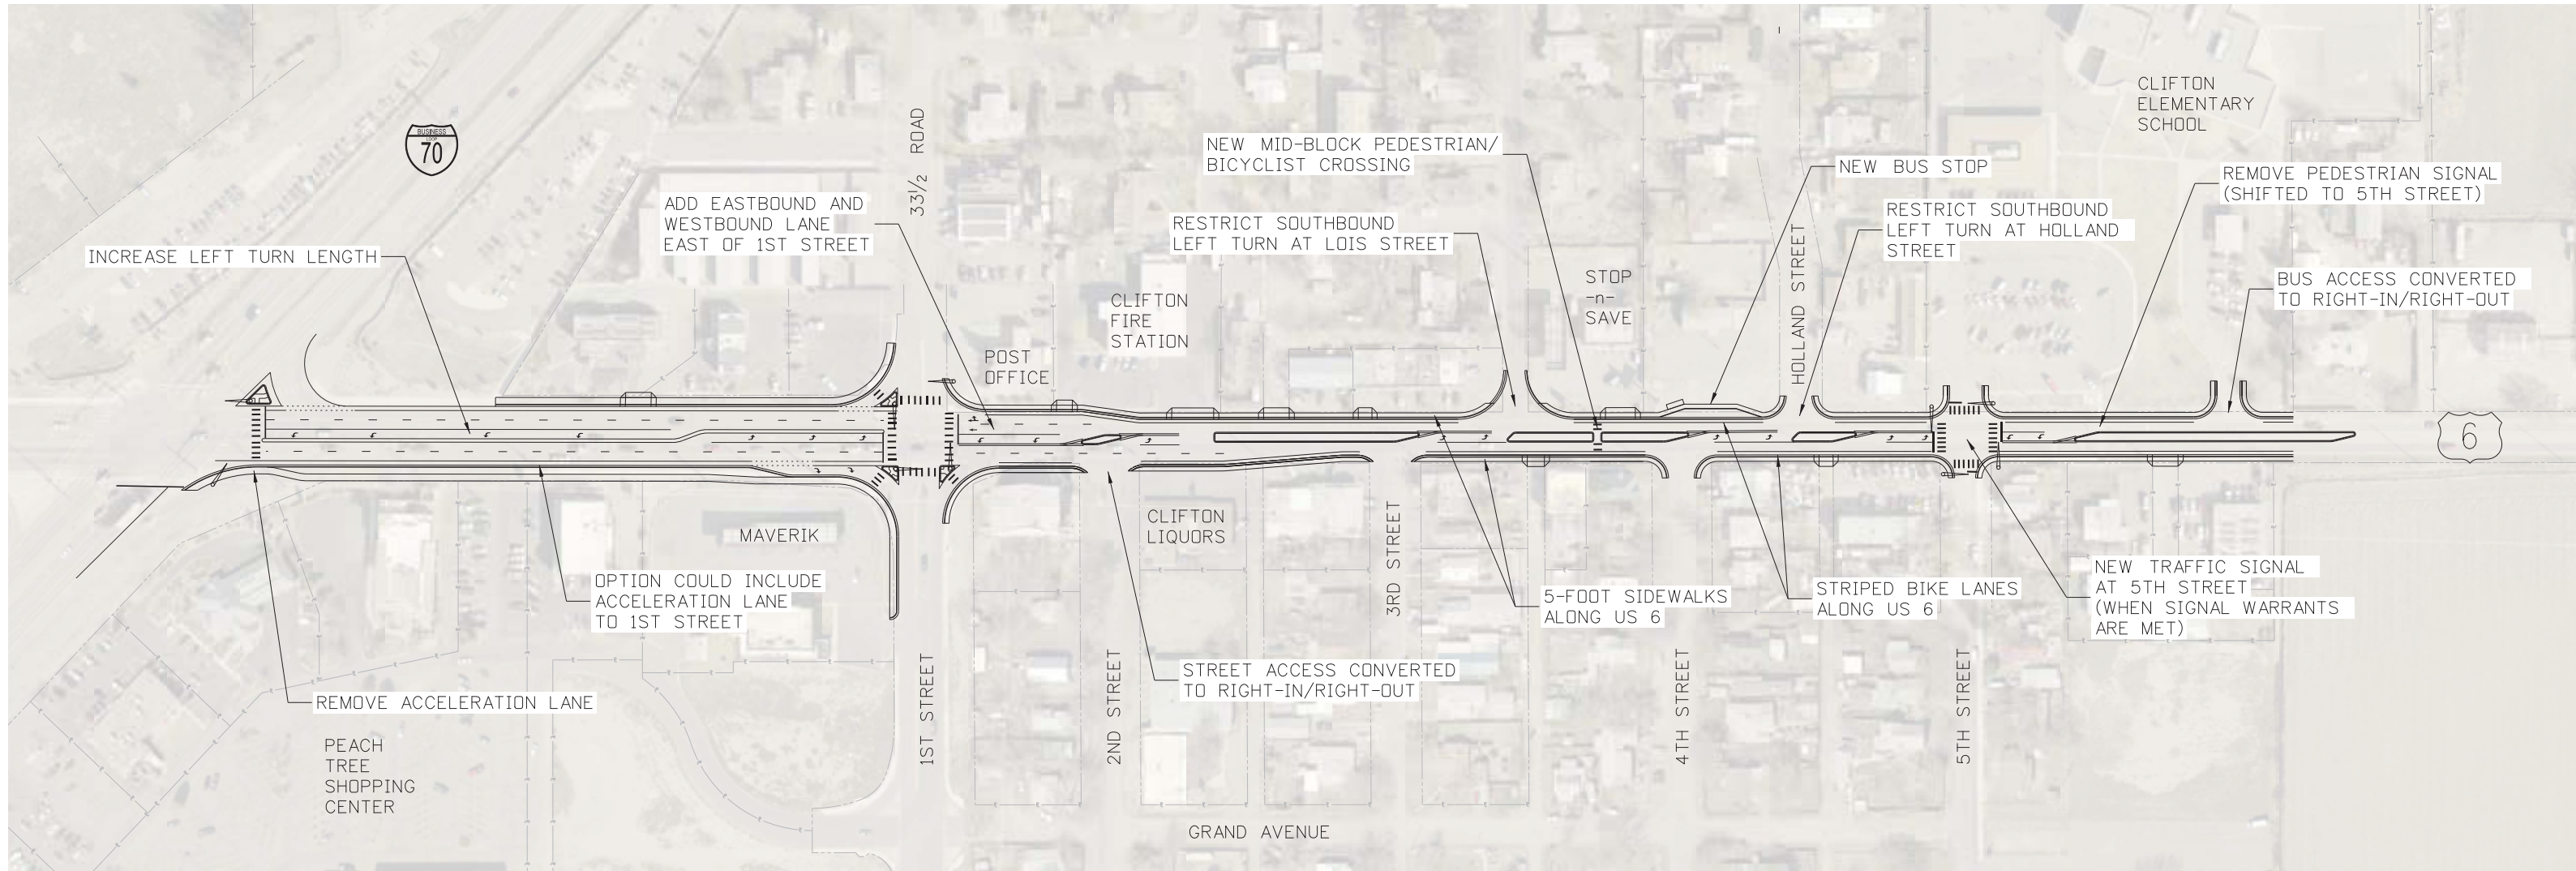

Cross Section

- + Between 1st St. & 5th St.
- + 12' Median
- + Signalized intersections
- + Unprotected left turns
- + Wider Medians